


ROUTE SELECTION

Legend:


- Plan**
- Proposed Geometry Plan
- Route Corridor
- Profile**
- Existing Ground
- Proposed Geometry Profile
- FILL 15+m
- FILL 10m - 15m
- FILL 05m - 10m
- FILL 00m - 05m
- CUT 00m - 05m
- CUT 05m - 10m
- CUT 10m - 15m
- CUT 15+m
- TUNNEL

San díreabh tá sonraíocht Shuirbhíreacht Orlándaí Éireann arna éirígeadh faoi Cheadúnas OSI Uimh. 2010/15CCMA/Gomhairie Contae na Gaillimhe. Sáráinn atáirgeadh neamhdaraithe cospheart Shuirbhíreacht Orlándaí Éireann agus Rialtas na hÉireann. © Shuirbhíreacht Orlándaí Éireann, 2010.
Includes Ordnance Survey Ireland data reproduced under OSI Licence number 2010/15CCMA/Galway County Council. Unauthorised reproduction infringes Ordnance Survey Ireland and Government of Ireland copyright. © Ordnance Survey Ireland, 2010.

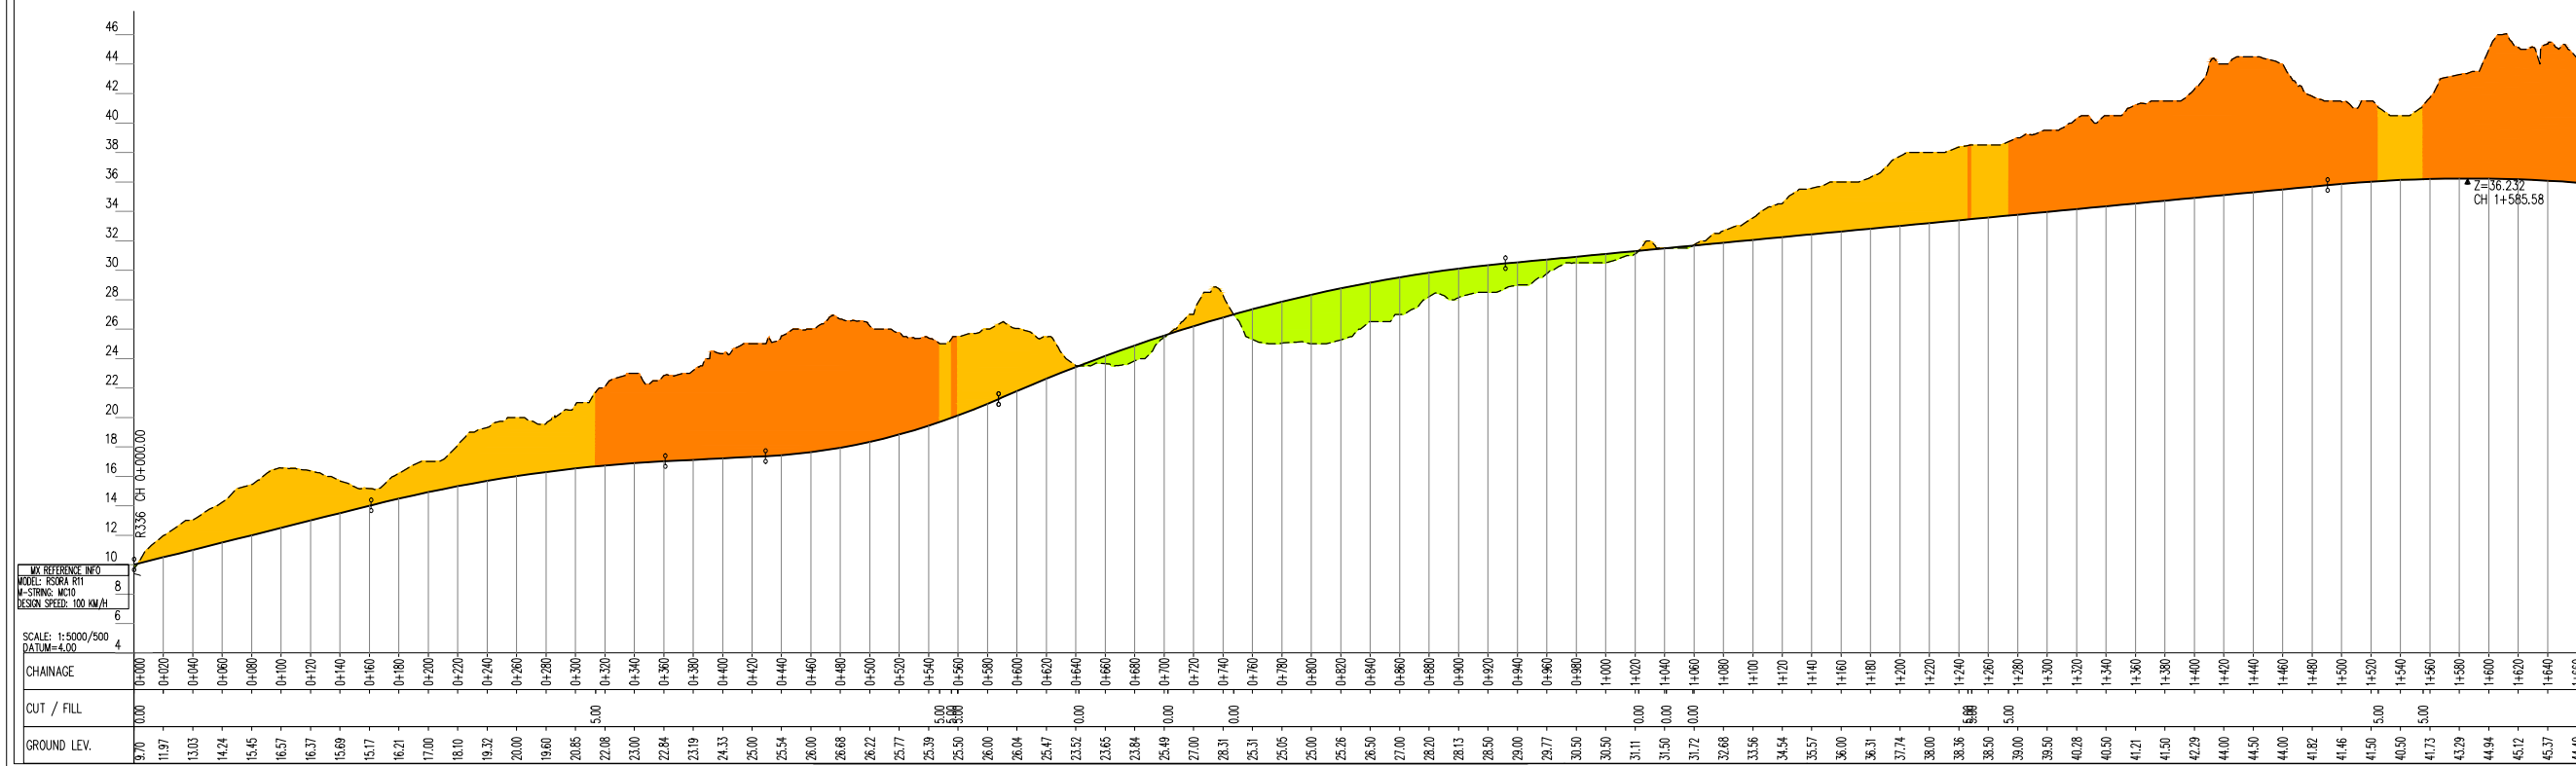

Disclaimer Note:
The constraints and options shown are draft only and subject to change. More detailed assessments, on-going studies and the information received from the public may result in changes to these constraints and options.

Nóta Séanta:
Tá na srianta agus na roghanna atá léirithe ina bhfoirm dréacht, d'fhéadfaí athraithe teacht orthu. Is mar thoradh ar mheasúnaithe níos mionchruinne, ar staidéar leanúnach agus ar eolas ón bpobal go ndéanfar athruithe ar na srianta agus na roghanna seo.

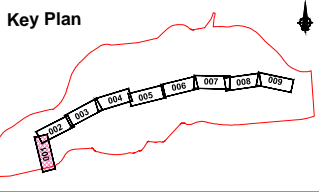

Job Title
N6 Galway City Transport Project

Scale
1:5000 @ A3

Date
August 2015

Issue	Date	By	Chkd	Appd
I1	28/08/2015	KJ	MH	EMC

Drawing Title
Stage 1 Orange Route Option
Mainline Plan/Profile - CH.0+000 to CH.1+600
Sheet 1 of 9

Drawing Status
Route Selection

Job No
233985

Drawing No
Figure 6.3.2.1

Issue
11