


**ROUTE SELECTION**

- Legend:**
- Plan**
    - Proposed Geometry Plan
    - Route Corridor
  - Profile**
    - Existing Ground
    - Proposed Geometry Profile
    - FILL 15+m
    - FILL 10m - 15m
    - FILL 05m - 10m
    - FILL 00m - 05m
    - CUT 00m - 05m
    - CUT 05m - 10m
    - CUT 10m - 15m
    - CUT 15+m
    - TUNNEL

San áireamh tá sonraíocht Shuirbhíreacht Orlándís Éireann arna atáirgeadh faoi Cheadúnas OSÍ Uimh. 2010/15CCMA/Comhairle Contae na Galillíne. Sáraíonn atáirgeadh neamhdaraithe cóipeacht Shuirbhíreacht Orlándís Éireann agus Rialtas na hÉireann. © Suirbhíreacht Orlándís Éireann, 2010.  
 Includes Ordnance Survey Ireland data reproduced under OSÍ Licence number 2010/15CCMA/Galway County Council. Unauthorised reproduction infringes Ordnance Survey Ireland and Government of Ireland copyright. © Ordnance Survey Ireland, 2010.

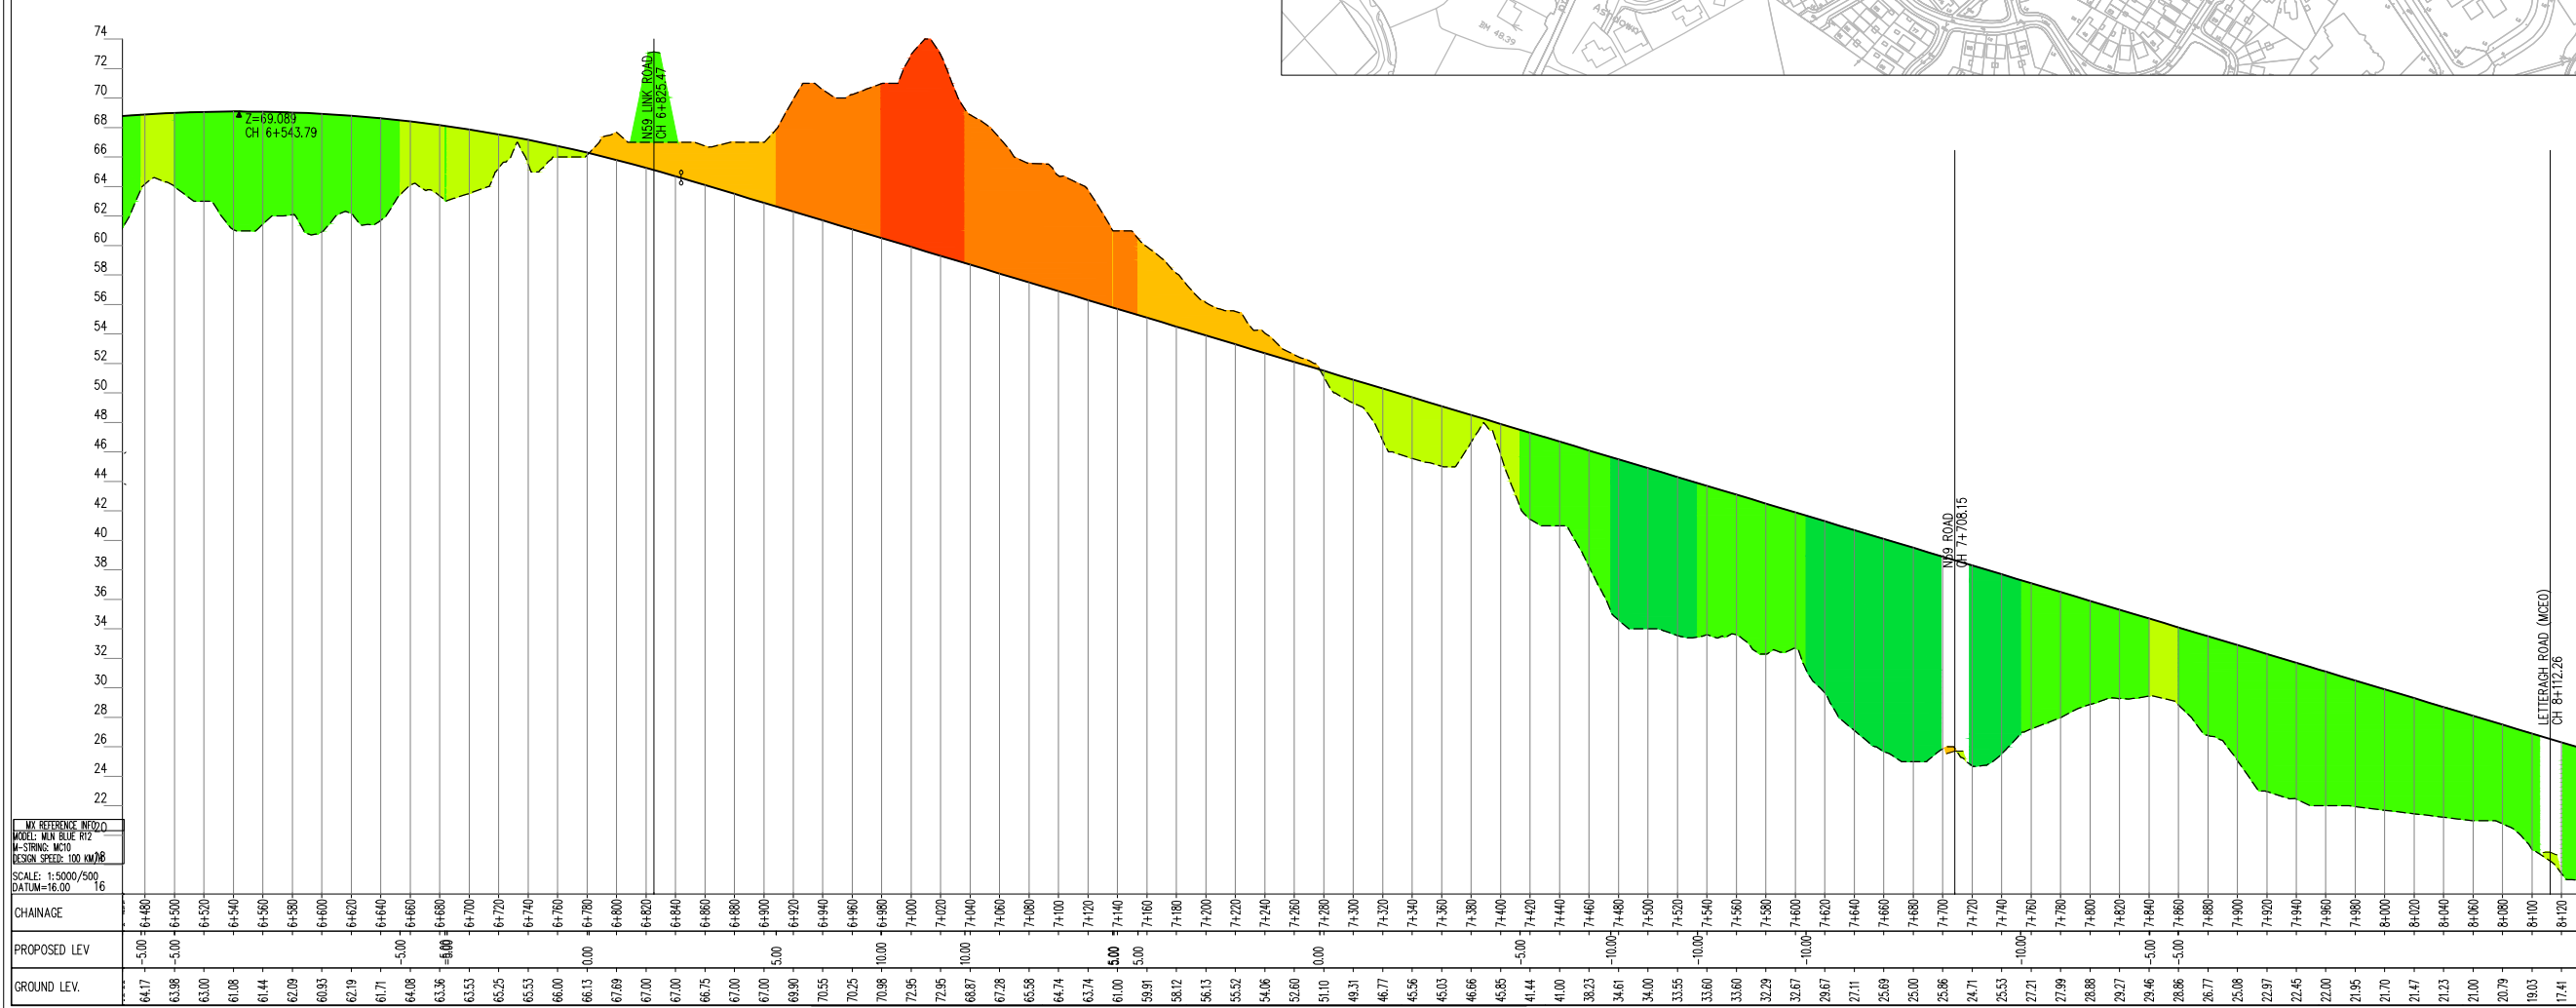

**Disclaimer Note:**  
 The constraints and options shown are draft only and subject to change. More detailed assessments, on-going studies and the information received from the public may result in changes to these constraints and options.  
**Nóta Séanta:**  
 Tá na srianta agus na roghanna atá léirithe ina bhfoirm dréacht, d'fhéadfaí athraithe teacht orthu. Is mar thoradh ar mheasúnaithe níos mionchruinne, ar staidéar leanúnach agus ar eolas ón bpobal go ndéanfar athruithe ar na srianta agus na roghanna seo.

**Clients**

**Key Plan**

**Consultant**

**ARUP**

Corporate House  
 City East Business Park  
 Ballybri, Galway, Ireland.

Tel +353 (0)91 460675  
 www.N6GalwayCity.ie  
 www.arup.ie

**Job Title**  
 N6 Galway City Transport Project

**Scale**  
 1:5000 @ A3

**Date:**  
 August 2015

Issue	Date	By	Chkd	Appd
I1	28/08/2015	KJ	EMC	EMC

**Drawing Title**  
 Stage 1 Blue Route Option  
 Mainline Plan/Profile - CH.6+500 to CH.8+100  
 Sheet 5 of 10

**Drawing Status**  
**Route Selection**

Job No	Drawing No	Issue
233985	Figure 6.3.4.5	I1