


**ROUTE SELECTION**

- Legend:**
- Plan**
    - Proposed Geometry Plan
    - Route Corridor
  - Profile**
    - Existing Ground
    - Proposed Geometry Profile
    - FILL 15+m
    - FILL 10m - 15m
    - FILL 05m - 10m
    - FILL 00m - 05m
    - CUT 00m - 05m
    - CUT 05m - 10m
    - CUT 10m - 15m
    - CUT 15+m
    - TUNNEL

San áireamh tá sonraíocht Shuirbhíreacht Ordois Éireann arna atáirgeadh faoi Cheadúnas OSI Uimh. 2010/15CCMA/Comhairle Contae na Galuimhe. Sáraíonn atáirgeadh neamhdaraíthe cóipeacht Shuirbhíreacht Ordois Éireann agus Riailtas na hÉireann. © Suirbhíreacht Ordois Éireann, 2010.

Includes Ordnance Survey Ireland data reproduced under OSI Licence number 2010/15CCMA/Galway County Council. Unauthorised reproduction infringes Ordnance Survey Ireland and Government of Ireland copyright. © Ordnance Survey Ireland, 2010.

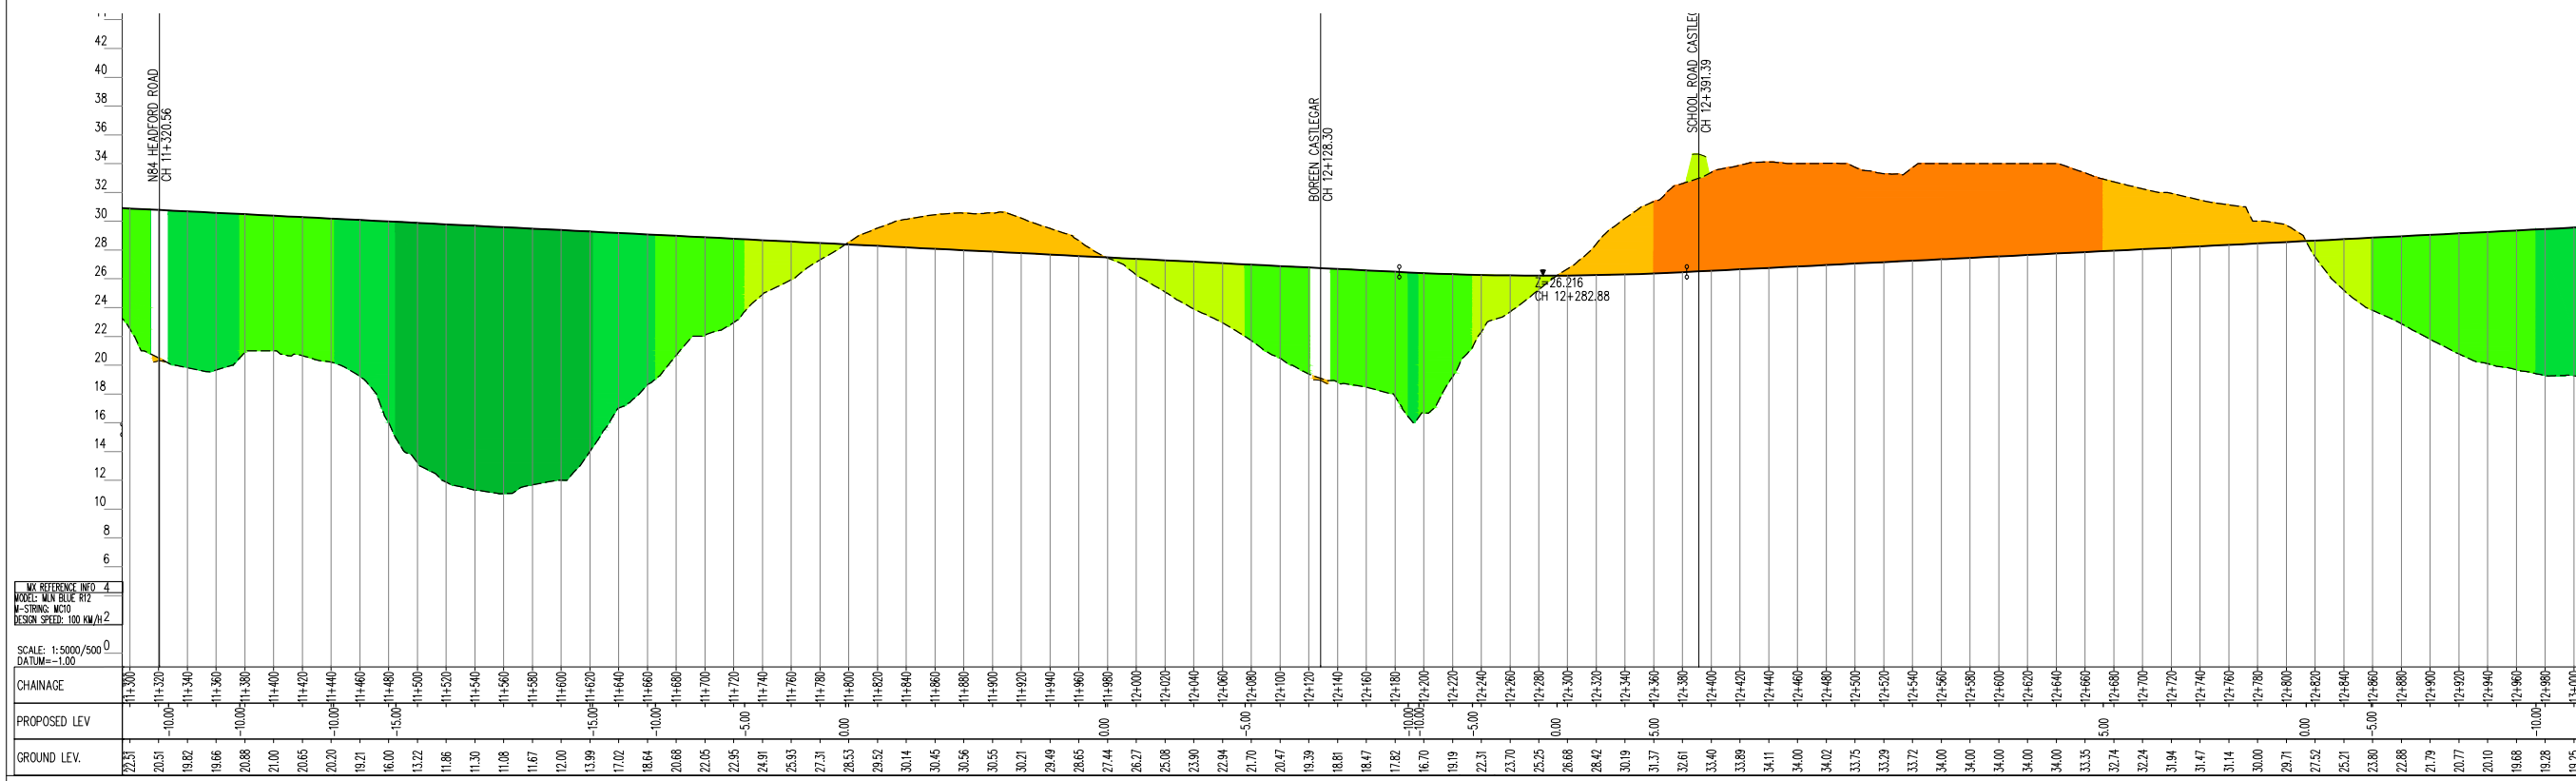

CHAINAGE	PROPOSED LEV	GROUND LEV.
11+300		22.93
11+320	-10.04	20.51
11+340		19.82
11+360		19.66
11+380	-10.04	20.88
11+400		21.00
11+420		20.65
11+440	-10.00	20.20
11+460		19.21
11+480	-15.00	16.00
11+500		13.22
11+520		11.86
11+540		11.30
11+560		11.08
11+580		11.67
11+600		12.00
11+620	-15.00	13.99
11+640		17.02
11+660	-10.00	18.64
11+680		20.68
11+700		22.05
11+720	-5.00	22.95
11+740		24.91
11+760		25.93
11+780		27.31
11+800	0.00	26.53
11+820		29.53
11+840		30.14
11+860		30.45
11+880		30.56
11+900		30.55
11+920		30.21
11+940		29.49
11+960		28.65
11+980	0.00	27.44
12+000		26.27
12+020		25.08
12+040		23.90
12+060	-5.00	22.94
12+080		21.70
12+100		20.47
12+120		19.39
12+140		18.81
12+160		18.47
12+180	-10.00	17.82
12+200		16.70
12+220		16.19
12+240	-5.00	22.31
12+260		23.70
12+280	0.00	25.25
12+300		26.68
12+320		26.42
12+340		30.19
12+360	-5.00	31.37
12+380		32.61
12+400		33.40
12+420		33.88
12+440		34.11
12+460		34.00
12+480		34.02
12+500		33.75
12+520		33.29
12+540		33.72
12+560		34.00
12+580		34.00
12+600		34.00
12+620		34.00
12+640		34.00
12+660		33.33
12+680	5.00	32.74
12+700		32.24
12+720		31.94
12+740		31.47
12+760		31.14
12+780		30.00
12+800	0.00	29.71
12+820		27.52
12+840		25.21
12+860	-5.00	23.80
12+880		22.88
12+900		21.79
12+920		20.77
12+940		20.10
12+960	-10.00	18.68
12+980		16.29
13+000		15.25

**Disclaimer Note:**  
The constraints and options shown are draft only and subject to change. More detailed assessments, on-going studies and the information received from the public may result in changes to these constraints and options.

**Nóta Séanta:**  
Tá na srianta agus na roghanna atá léirithe ina bhfoirm dréacht, d'fhéadfaí athraithe teacht orthu. Is mar thoradh ar mheasúnaithe níos mionchruinne, ar staidéar leanúnach agus ar eolas ón bpobal go ndéanfar athruithe ar na srianta agus na roghanna seo.

**Clients**

**Key Plan**

**Consultant**

**ARUP**

Corporate House  
City East Business Park  
Ballybri, Galway, Ireland.

Tel +353 (0)91 460675  
www.N6GalwayCity.ie  
www.arup.ie

**Job Title**  
N6 Galway City Transport Project

**Scale**  
1:5000 @ A3

**Date:**  
August 2015

Issue	Date	By	Chkd	Appd
11	28/08/2015	KJ	MH	EMC

**Drawing Title**  
Stage 1 Blue Route Option  
Mainline Plan/Profile - CH.11+300 to CH.13+000  
Sheet 8 of 10

**Drawing Status**  
**Route Selection**

Job No	Drawing No	Issue
233985	Figure 6.3.4.8	11