








**LEGEND**

-  Level Crossing
-  Dublin to Cork Railway Line
-  Proposed Crossing Alignment
-  Private Water Supply (PWS) - Well
-  Septic Tank
-  Private Water Supply (PWS) - Surface Water
-  Plot Known To Contain PWS / Septic Tank

**FIGURE 8.1**

Rev.	Date	Purpose of revision	Drawn	Check'd	Rev'd	Appr'd
1	29/04/2020	Additional assets added	GB	SW	SW	VS-M
0	20/12/2019	Initial Issue	GB	SW	SW	VS-M

The Rochester Building,  
28 Adelaide Street,  
Belfast, BT2 8GD.  
Tel: +44 (0)28 9032 4452  
www.jacobs.com



Client 


Project  
CORK LINE LEVEL CROSSINGS

Drawing Title  
FIGURE 8.1:  
PRIVATE WATER SUPPLIES AND SEPTIC TANKS -  
CROSSING LOCATION XC201





Scale @ A3	1:2,500	DO NOT SCALE
Jacobs No.	32111000	

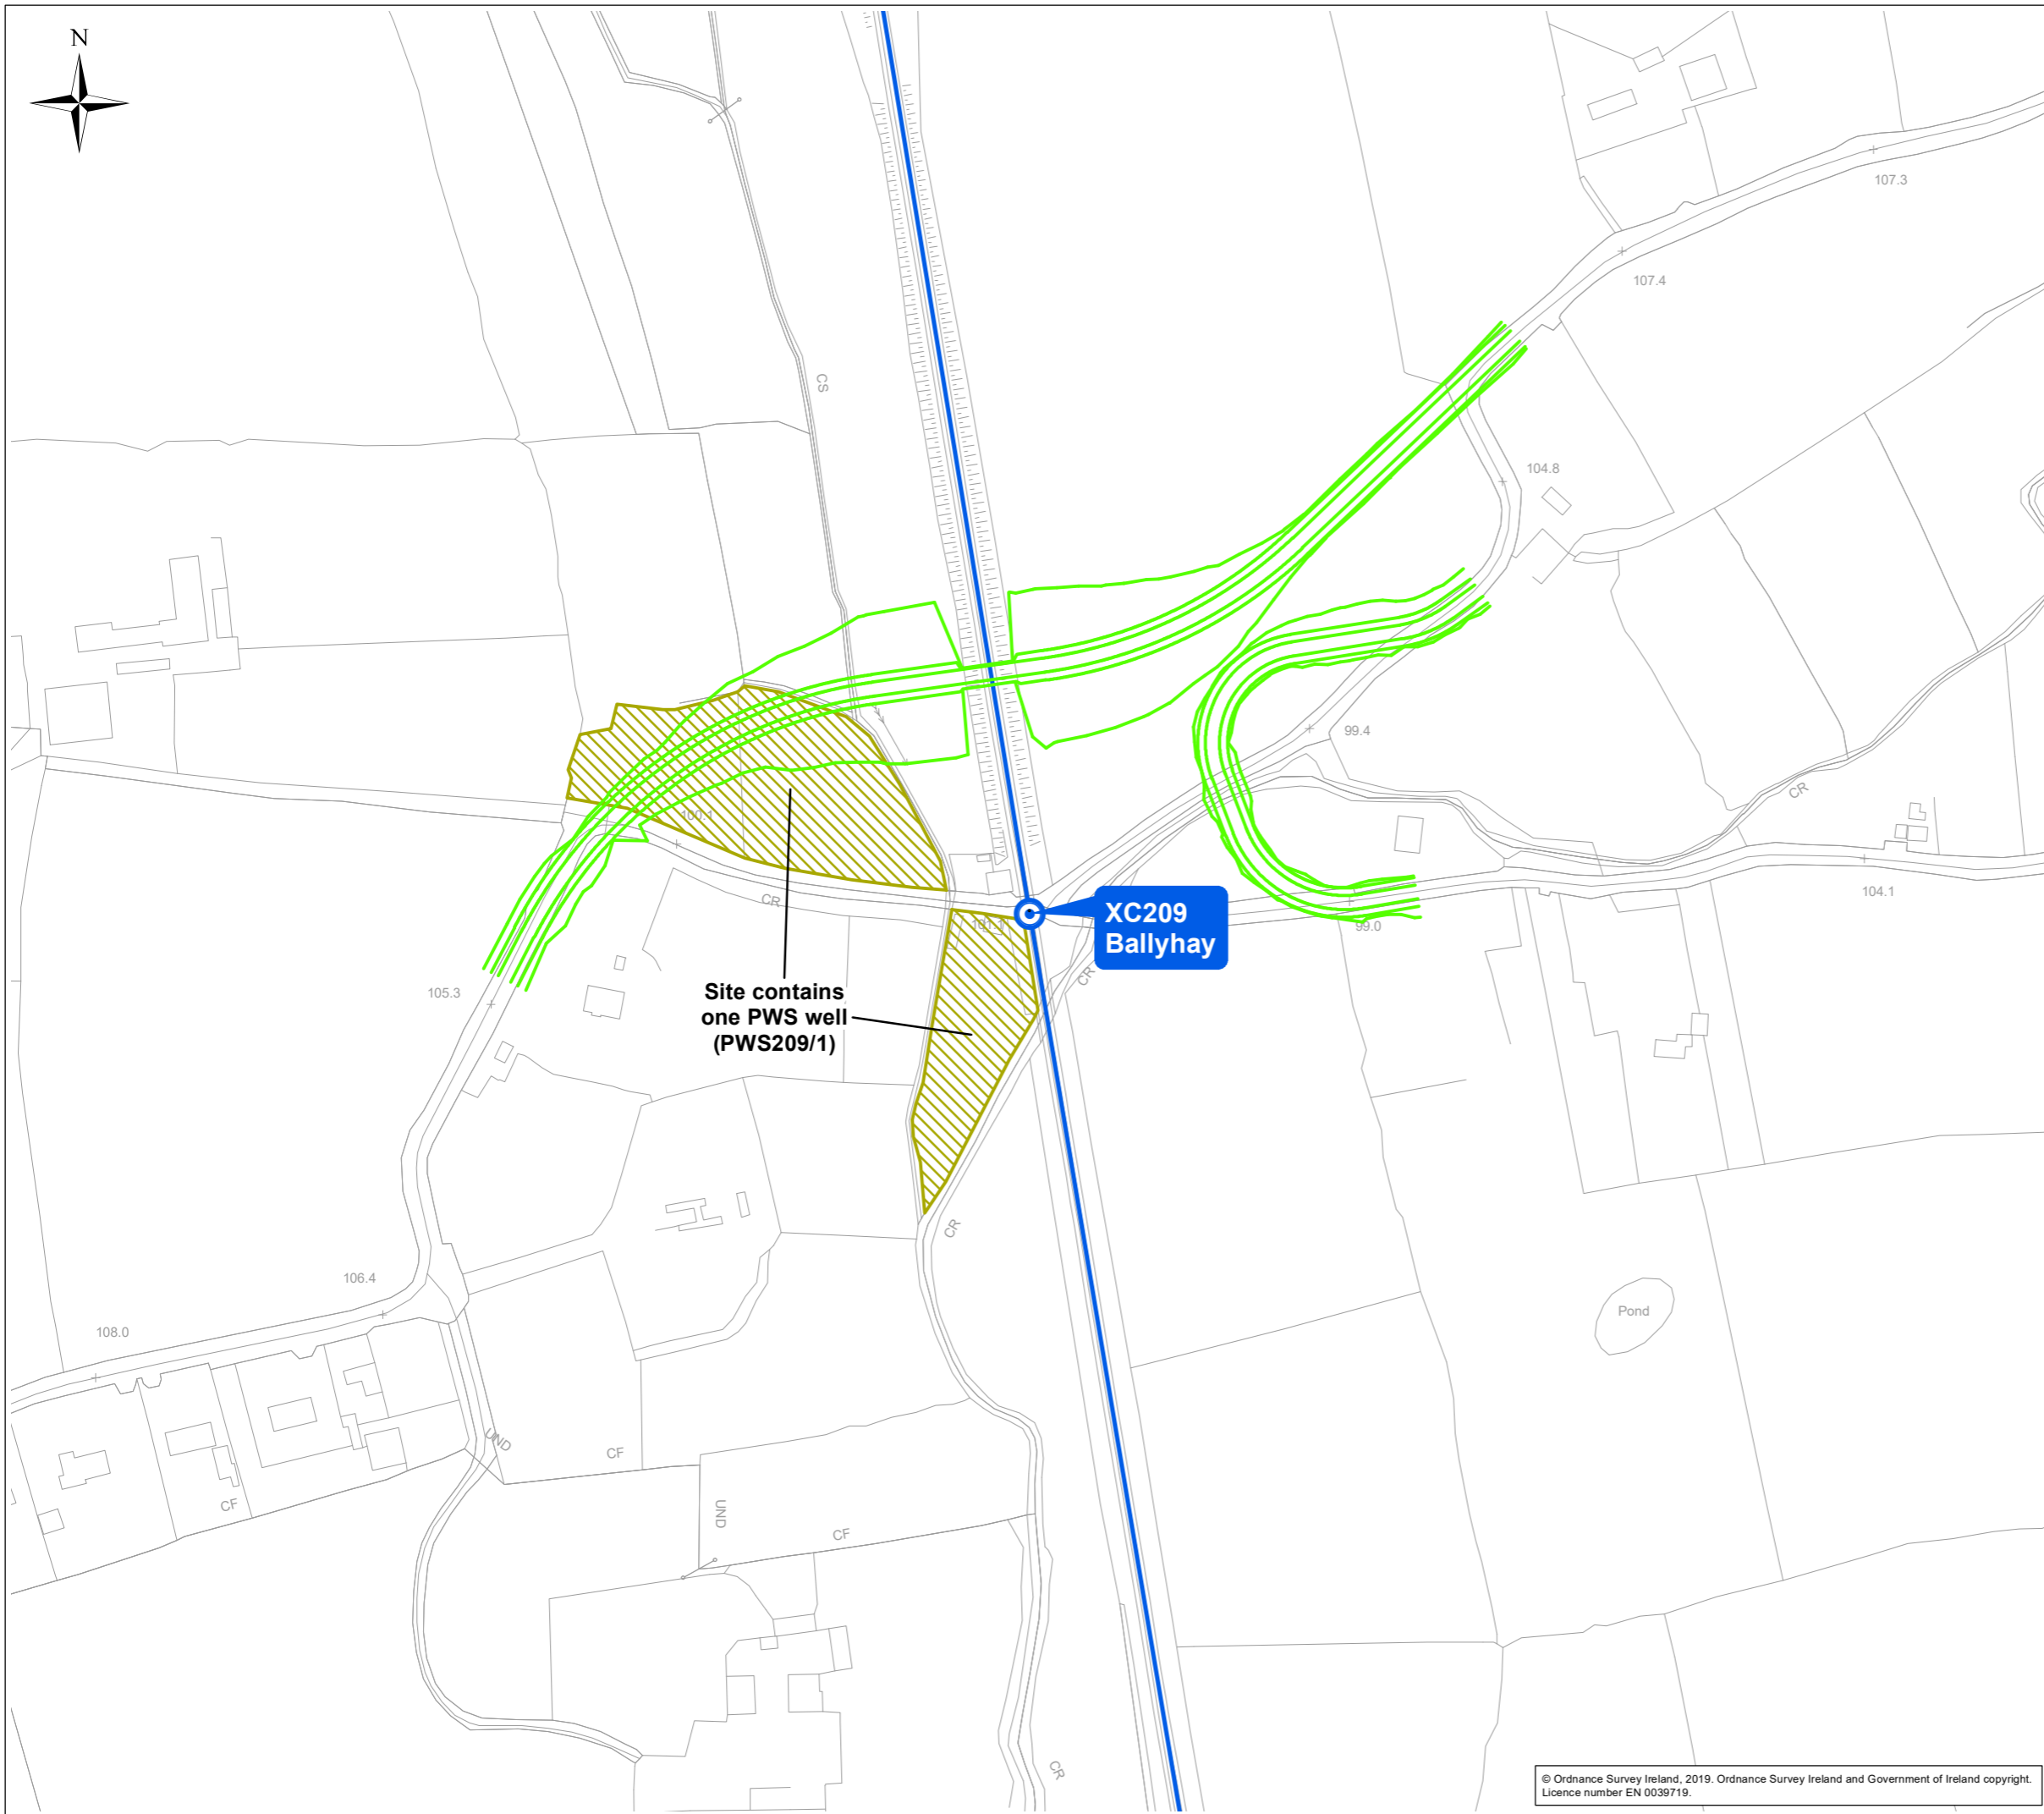© Ordnance Survey Ireland, 2019. Ordnance Survey Ireland and Government of Ireland copyright.  
Licence number EN 0039719.

This drawing is not to be used in whole or in part other than for the intended purpose and project as defined on this drawing. Refer to the contract for full terms and conditions.



**LEGEND**

-  Level Crossing
-  Dublin to Cork Railway Line
-  Proposed Crossing Alignment
-  Plot Known To Contain PWS / Septic Tank

**FIGURE 8.2**

Rev.	Date	Purpose of revision	Drawn	Check'd	Rev'd	Appr'd
1	29/04/2020	Additional assets added	GB	SW	SW	VS-M
0	20/12/2019	Initial Issue	GB	SW	SW	VS-M

The Rochester Building,  
28 Adelaide Street,  
Belfast, BT2 8GD.  
Tel: +44 (0)28 9032 4452  
www.jacobs.com



Client



Project

**CORK LINE LEVEL CROSSINGS**


Drawing Title

**FIGURE 8.2:  
PRIVATE WATER SUPPLIES AND SEPTIC TANKS -  
CROSSING LOCATION XC209**







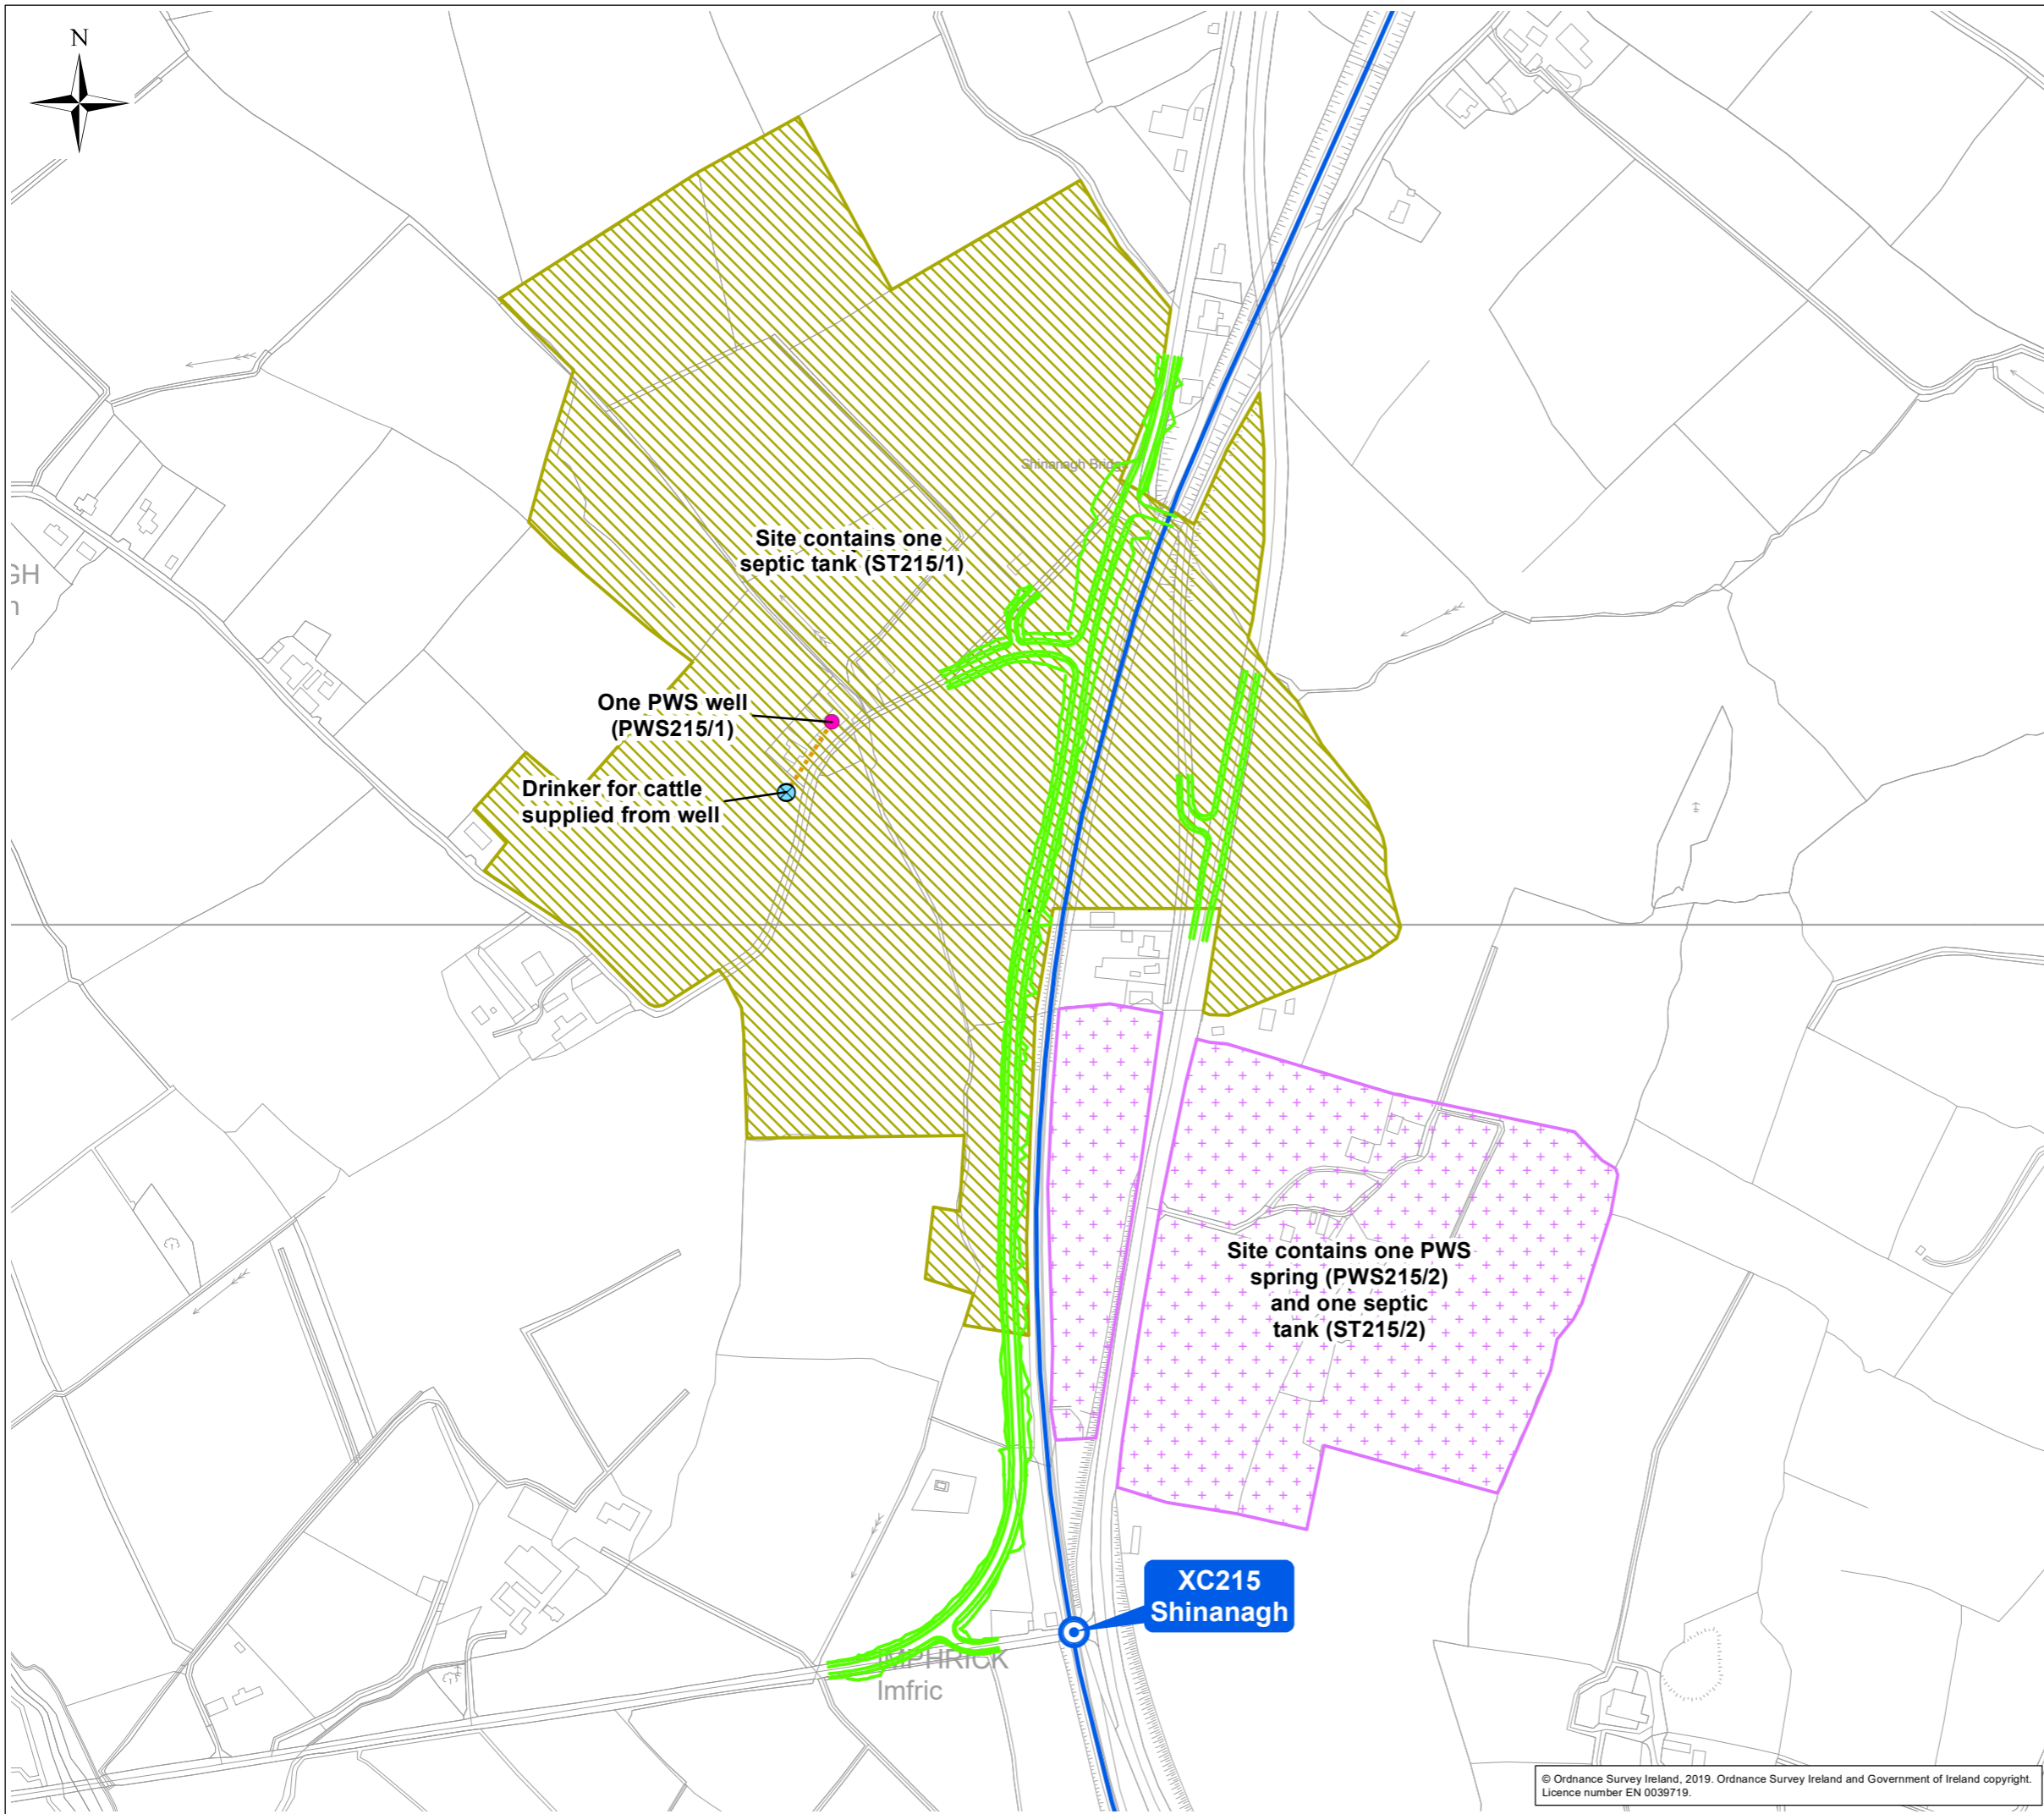

Scale @ A3	1:2,500	DO NOT SCALE
Jacobs No.	32111000	

© Ordnance Survey Ireland, 2019. Ordnance Survey Ireland and Government of Ireland copyright. Licence number EN 0039719.

This drawing is not to be used in whole or in part other than for the intended purpose and project as defined on this drawing. Refer to the contract for full terms and conditions.



**LEGEND**

-  Level Crossing
-  Dublin to Cork Railway Line
-  Proposed Crossing
-  Private Water Supply (PWS) - Well
-  Animal Drinker
-  Indicative Water Piepline
-  Plot Known To Contain PWS / Septic Tank
-  Plot Known To Contain PWS Spring / Septic Tank

**FIGURE 8.3**

Rev.	Date	Purpose of revision	Drawn	Check'd	Rev'd	Appr'd
1	29/04/2020	Additional assets added	GB	SW	SW	VS-M
0	20/12/2019	Initial Issue	GB	SW	SW	VS-M

The Rochester Building,  
28 Adelaide Street,  
Belfast, BT2 8GD.  
Tel: +44 (0)28 9032 4452  
www.jacobs.com



Client



Project

CORK LINE LEVEL CROSSINGS


Drawing Title

FIGURE 8.3:  
PRIVATE WATER SUPPLIES AND SEPTIC TANKS -  
CROSSING LOCATION XC215







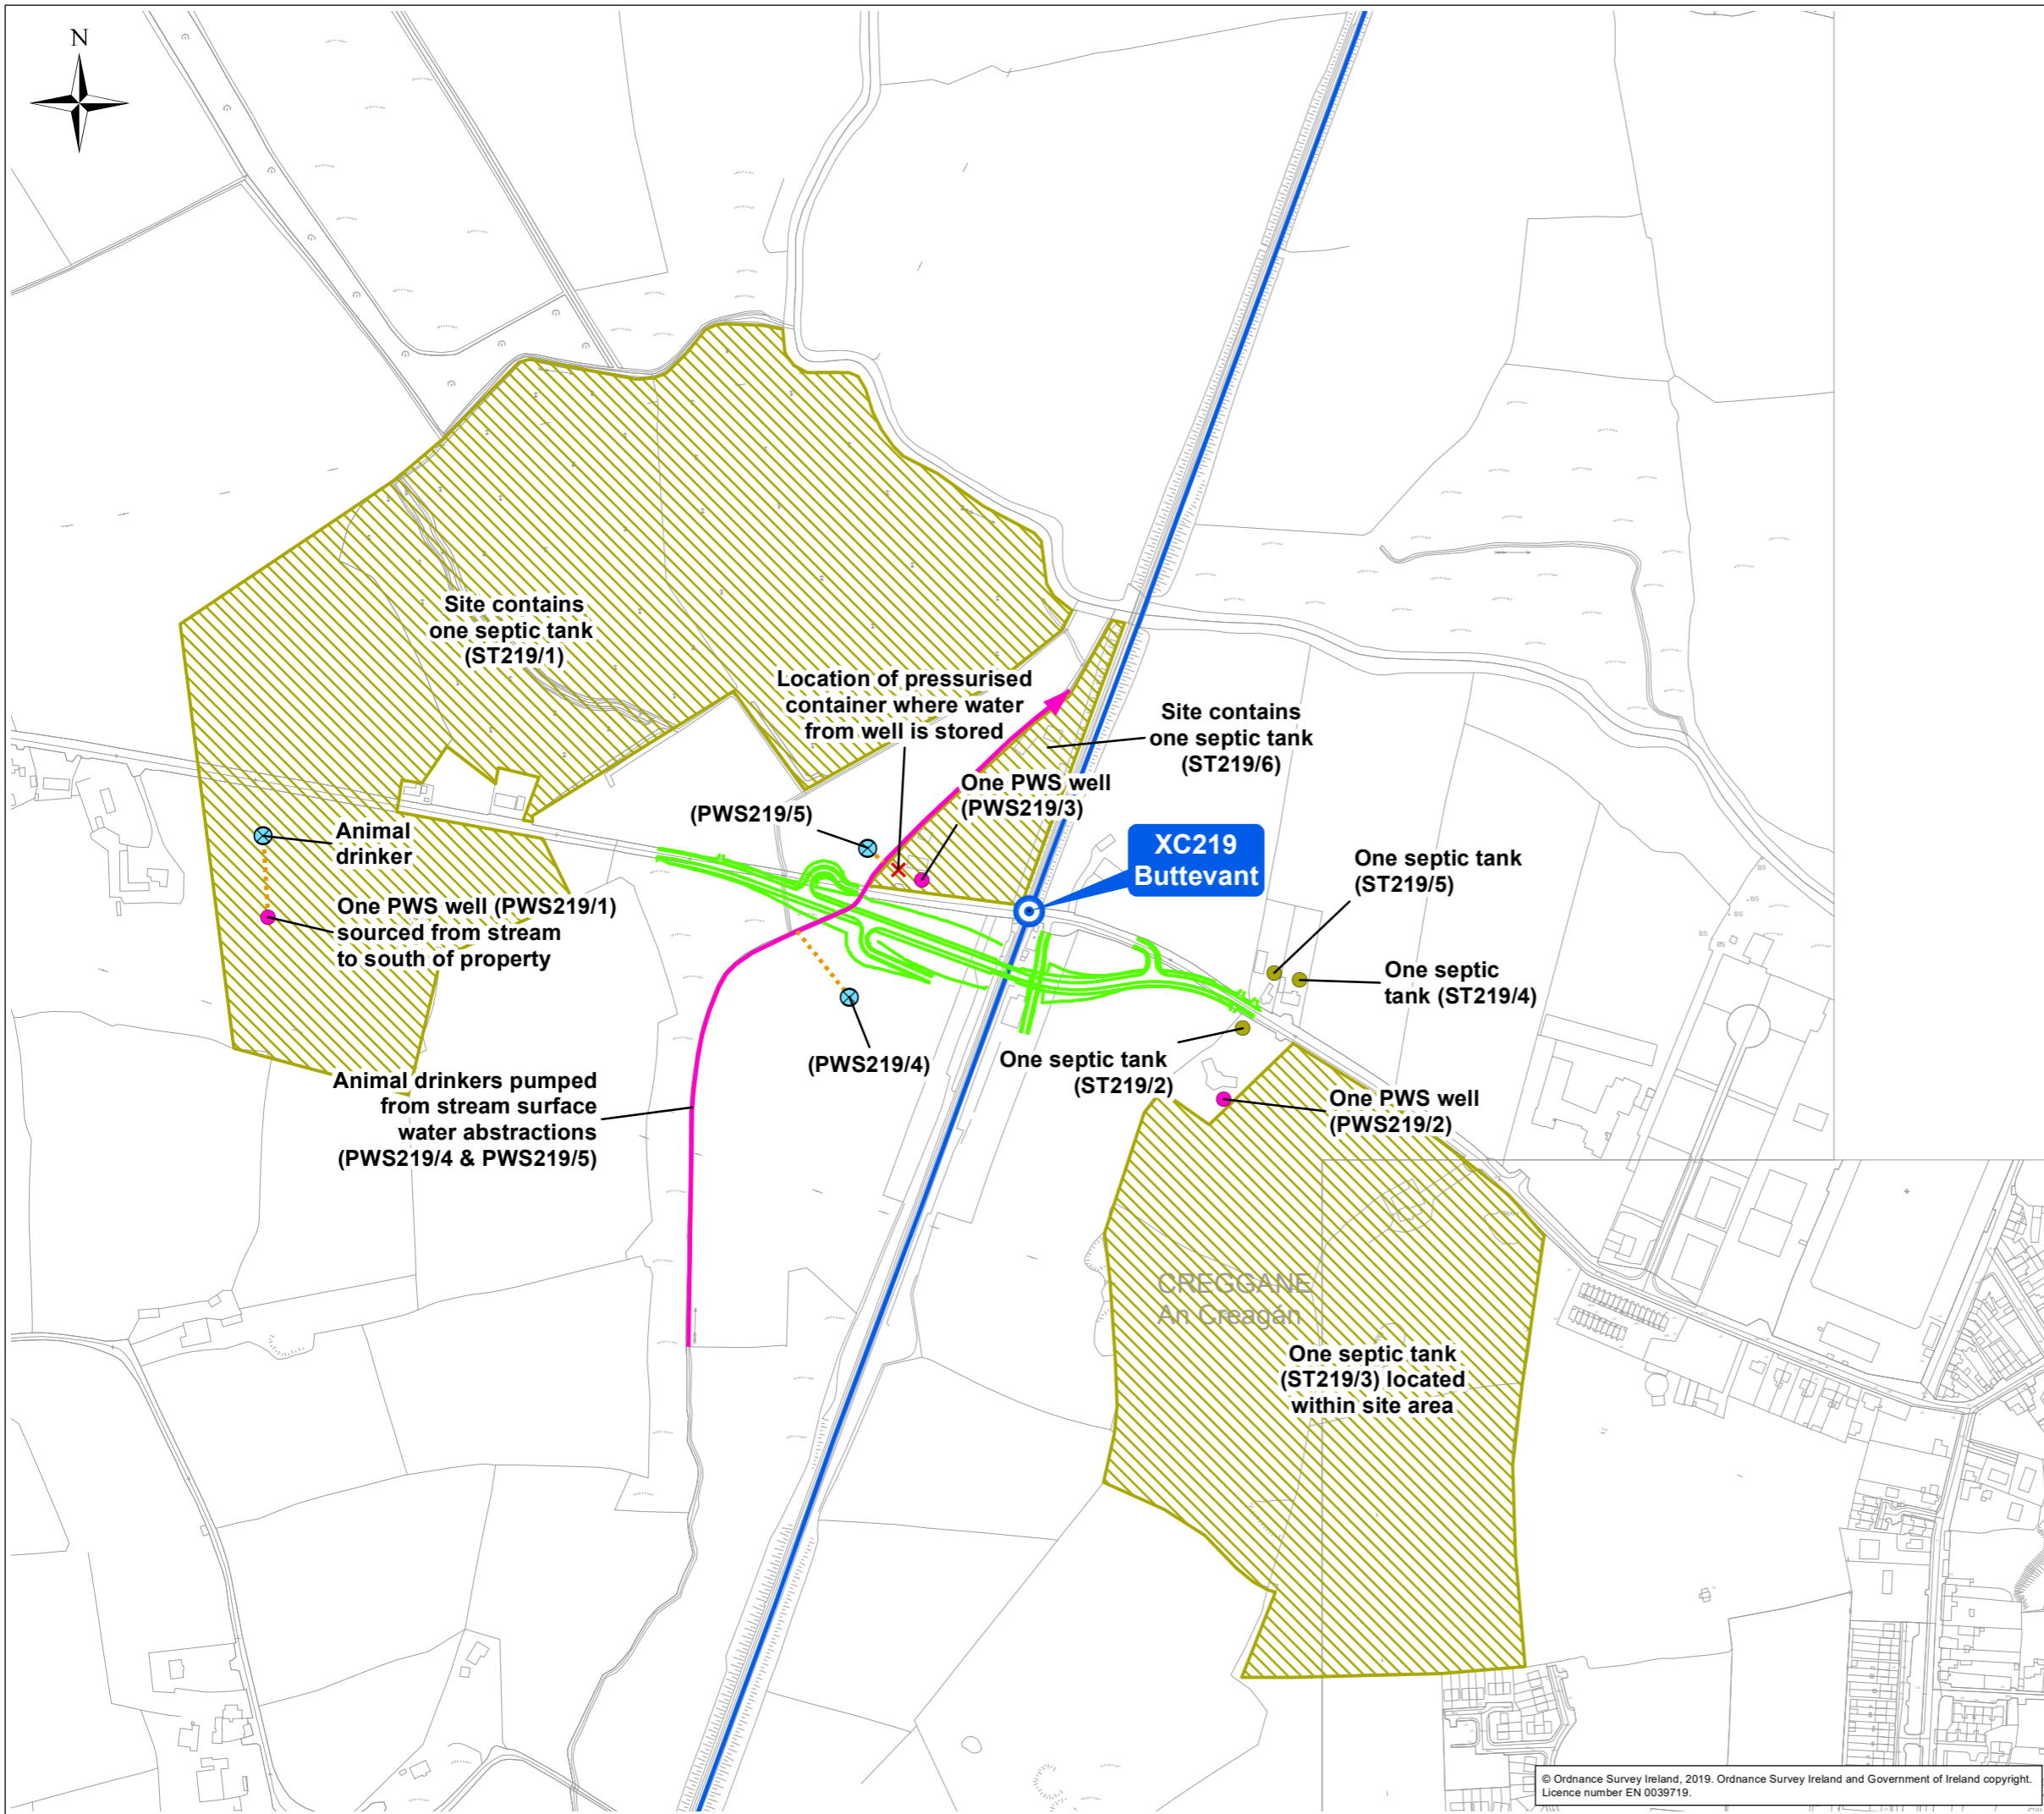



Scale @ A3	1:5,000	DO NOT SCALE
Jacobs No.	32111000	

© Ordnance Survey Ireland, 2019. Ordnance Survey Ireland and Government of Ireland copyright.  
Licence number EN 0039719.

This drawing is not to be used in whole or in part other than for the intended purpose and project as defined on this drawing. Refer to the contract for full terms and conditions.



**LEGEND**

-  Level Crossing
-  Dublin to Cork Railway Line
-  Proposed Crossing Alignment
-  Private Water Supply (PWS) - Well
-  Septic Tank
-  Animal Drinker
-  Pressurised Container
-  Private Water Supply (PWS) - Surface Water
-  Indicative Water Piepline
-  Plot Known To Contain PWS / Septic Tank

**FIGURE 8.4**

Rev.	Date	Purpose of revision	Drawn	Check'd	Rev'd	Appr'd
1	29/04/2020	Additional assets added	GB	SW	SW	VS-M
0	20/12/2019	Initial Issue	GB	SW	SW	VS-M

The Rochester Building,  
28 Adelaide Street,  
Belfast, BT2 8GD.  
Tel: +44 (0)28 9032 4452  
www.jacobs.com



Client 

Project **CORK LINE LEVEL CROSSINGS**

Drawing Title **FIGURE 8.4:  
PRIVATE WATER SUPPLIES AND SEPTIC TANKS -  
CROSSING LOCATION XC219**

Scale @ A3	1:5,000	DO NOT SCALE
Jacobs No.	32111000	

© Ordnance Survey Ireland, 2019. Ordnance Survey Ireland and Government of Ireland copyright. Licence number EN 0039719.

This drawing is not to be used in whole or in part other than for the intended purpose and project as defined on this drawing. Refer to the contract for full terms and conditions.