


**FIGURE 10F  
TYPICAL ROAD SECTION**

**NOTES:**

1. ALL DIMENSIONS ARE IN METRES UNLESS OTHERWISE STATED  
DO NOT SCALE FROM THIS DRAWING

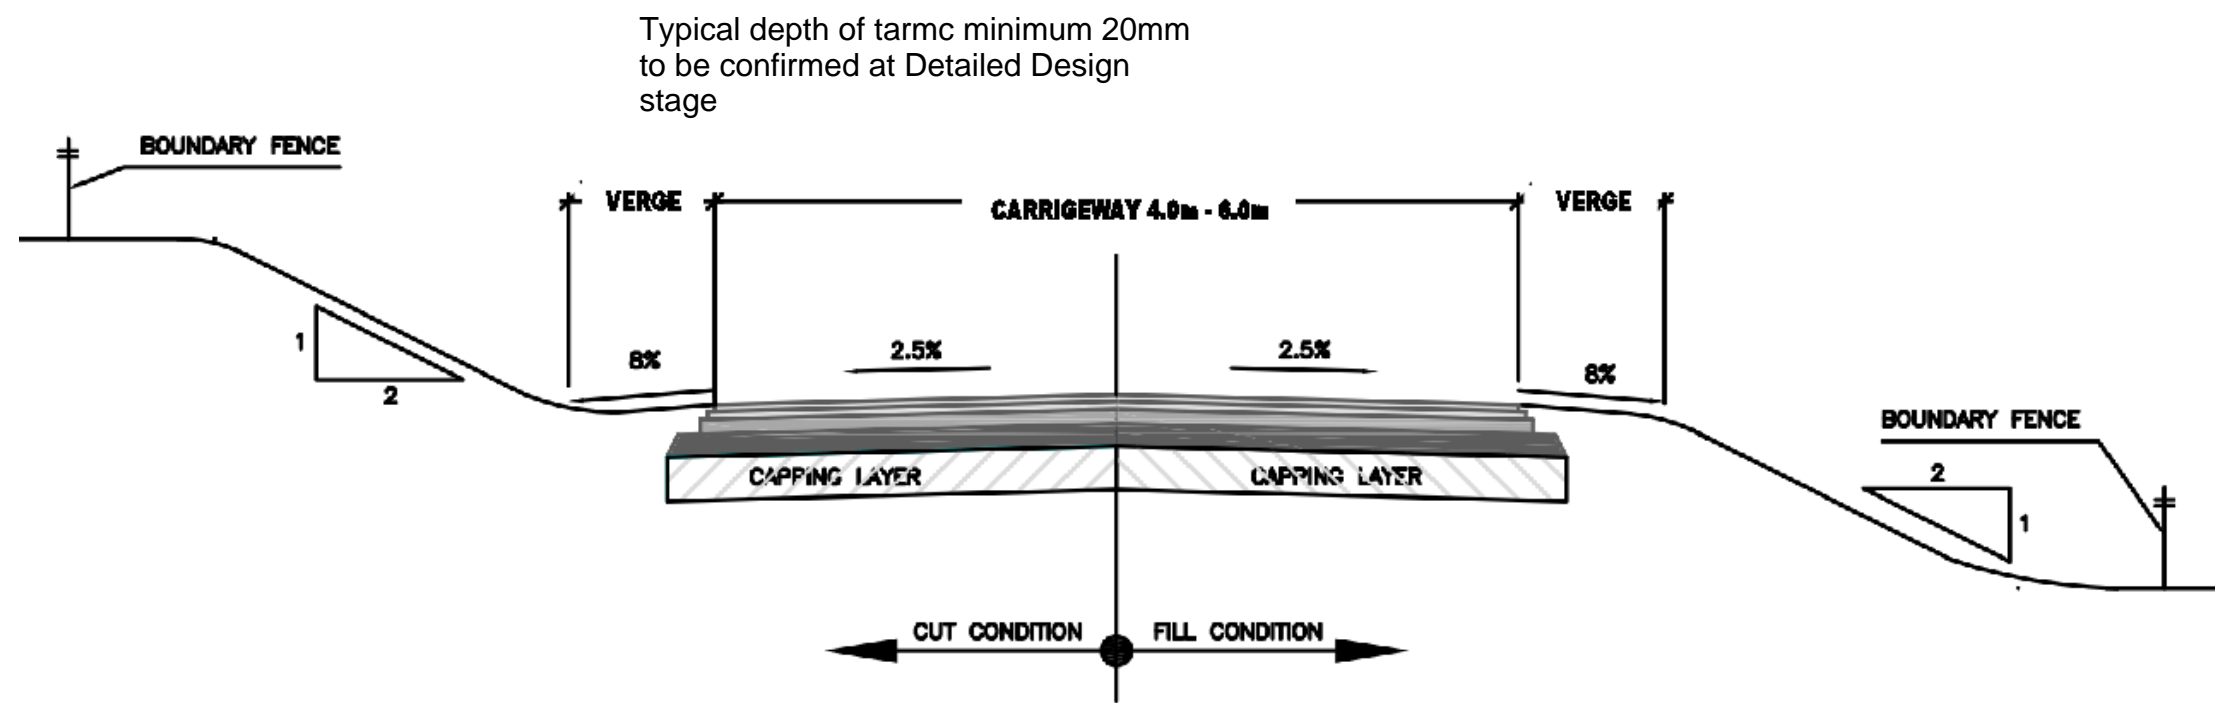

**PROPOSED TYPICAL CROSS SECTION**

1:200

Rev	By	Date	Description
0	AB	APR 21	FINAL

Project: CORK LINE LEVEL CROSSINGS		Drawing No.:
Component: RAILWAY ORDER SCHEDULE DRAWING		
Title: TYPICAL ROAD CROSS SECTION		
Designed:	File Name: -	
Drawn:	Original scales:	
Checked:	Date: APR 2021	

