

**FIGURE 2D
XC187 - FANTSTOWN**



NOTES:
1. ALL DIMENSIONS ARE IN METRES UNLESS OTHERWISE STATED

LEGEND

IRISH RAIL LAND OWNERSHIP
WAYLEAVE - RIGHT OF WAY

NO LAND TO BE ACQUIRED

DRAWING PREPARED BY:
NAME: JOHN ROCKS
COMPANY: JACOBS ENGINEERING UK LTD.
ADDRESS: SECOND FLOOR, ROCHESTER BUILDING, 28 ADELAIDE STREET, BELFAST

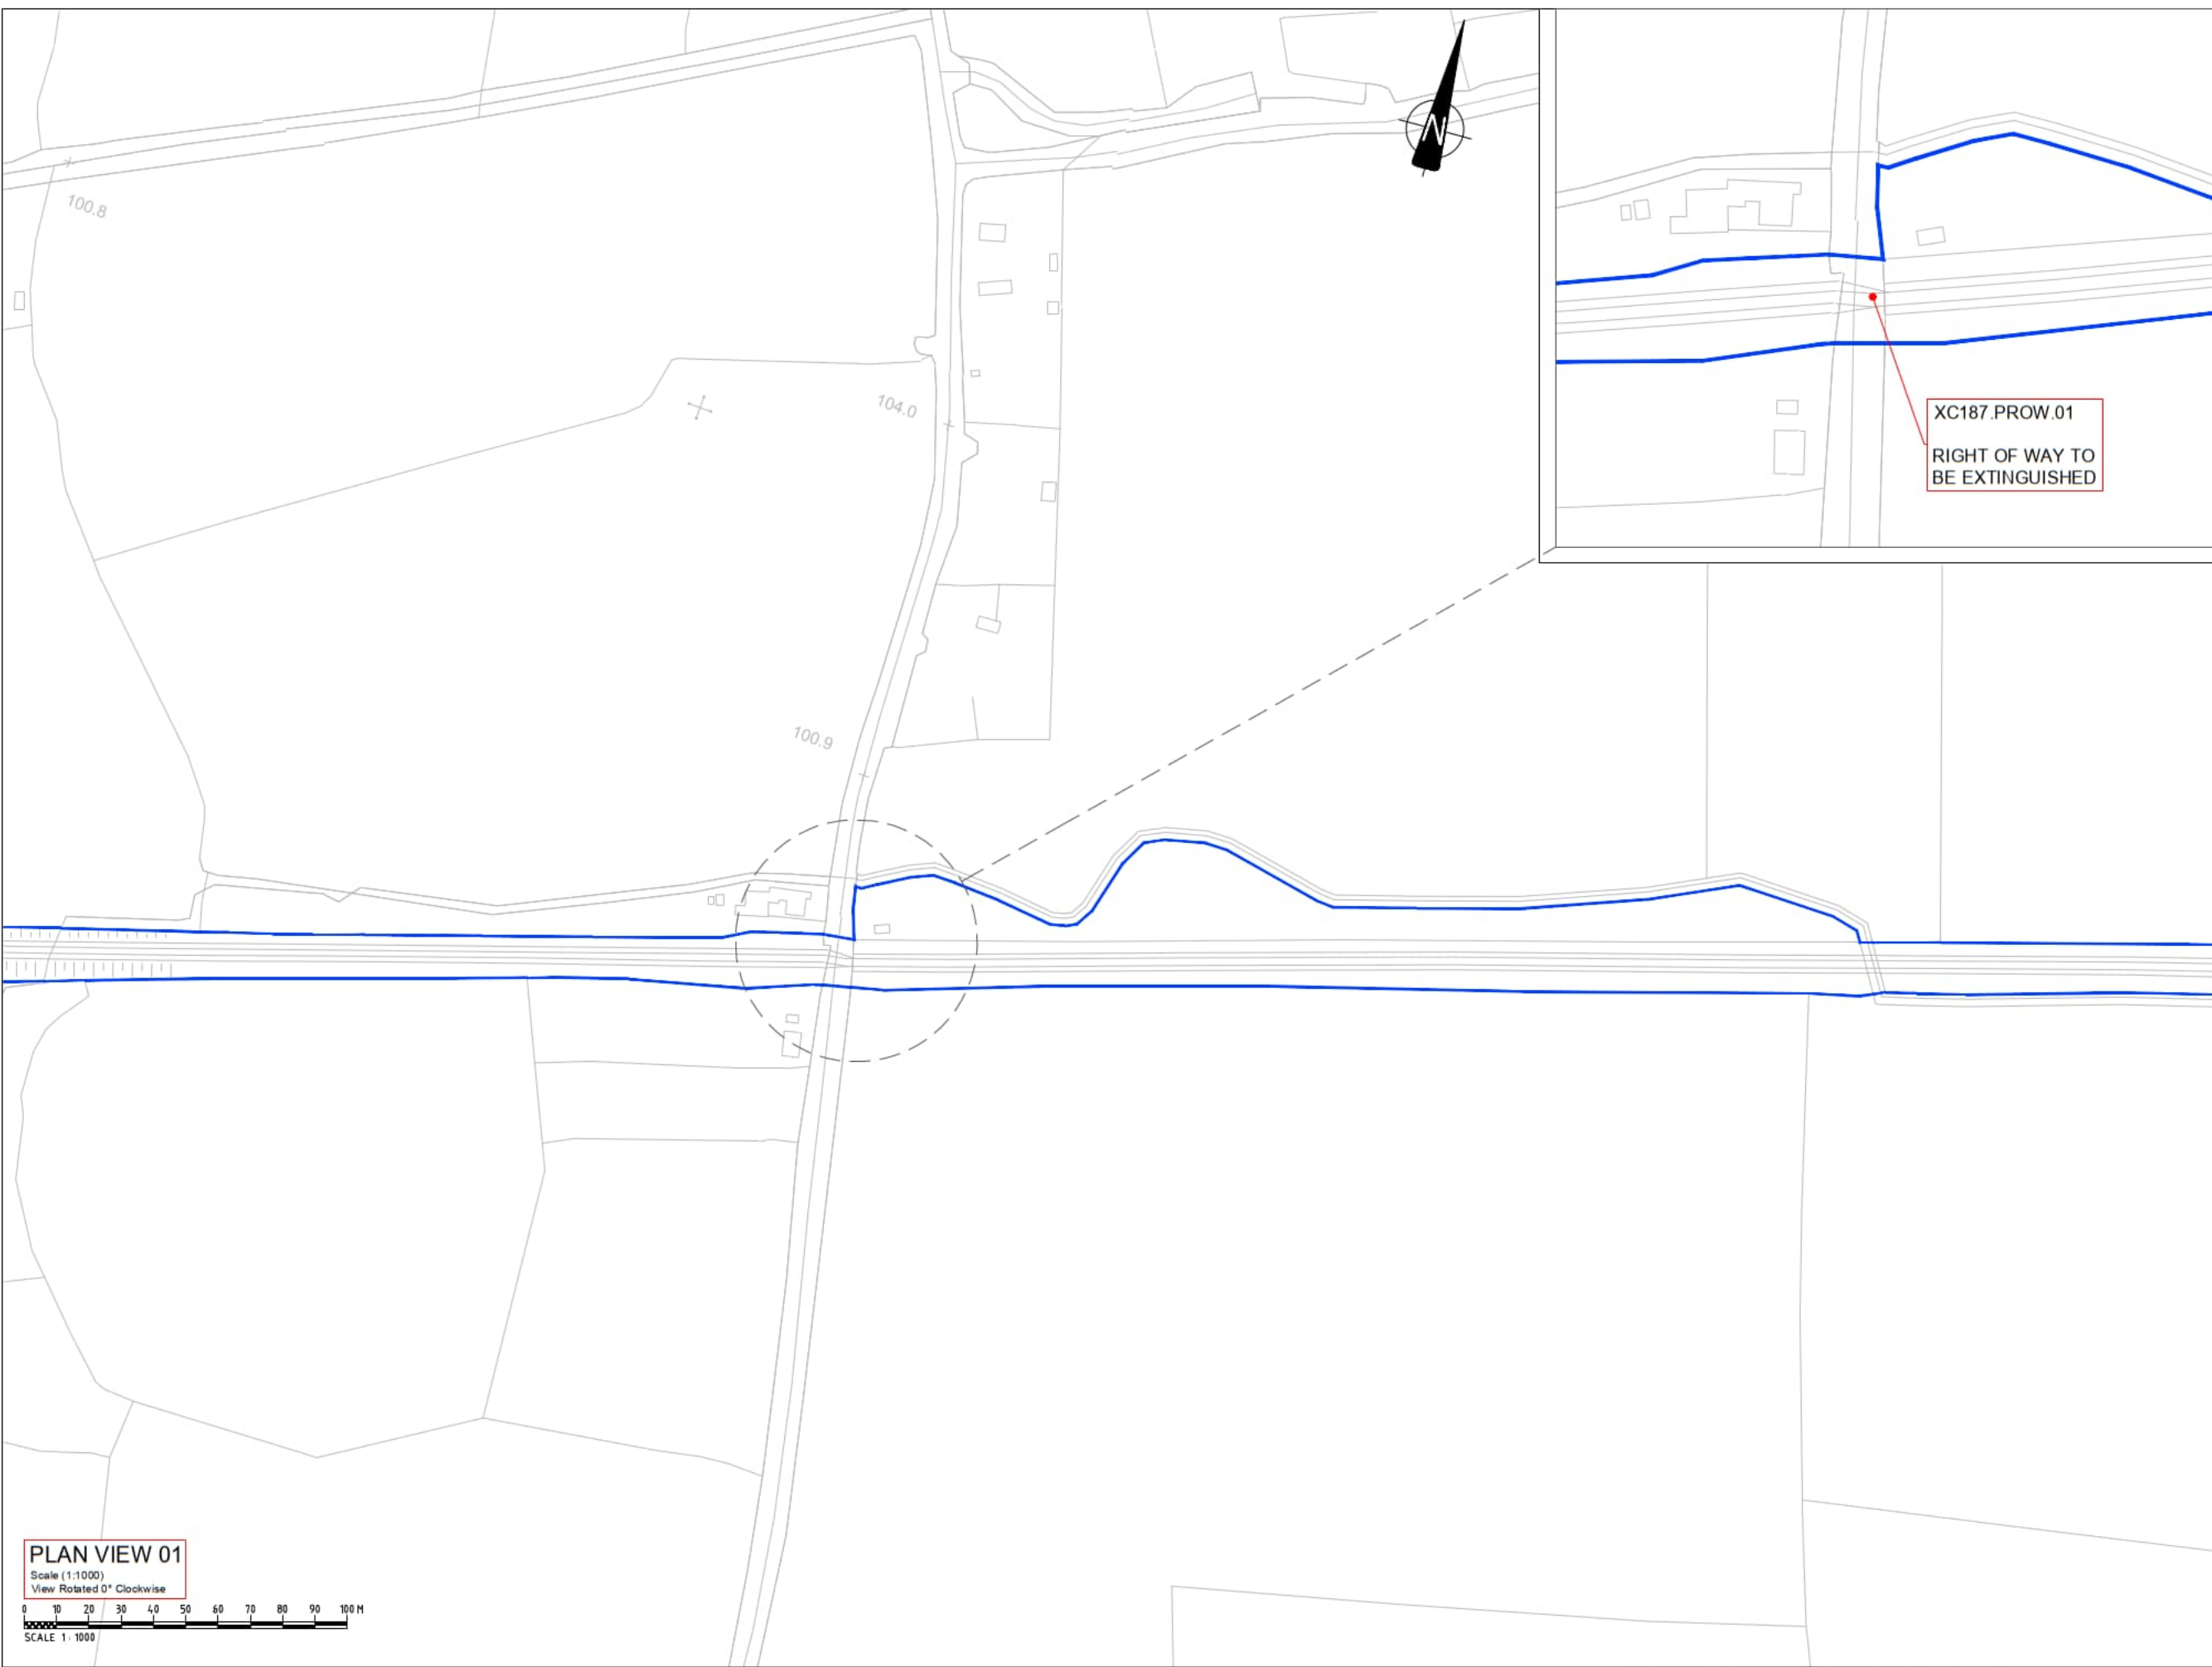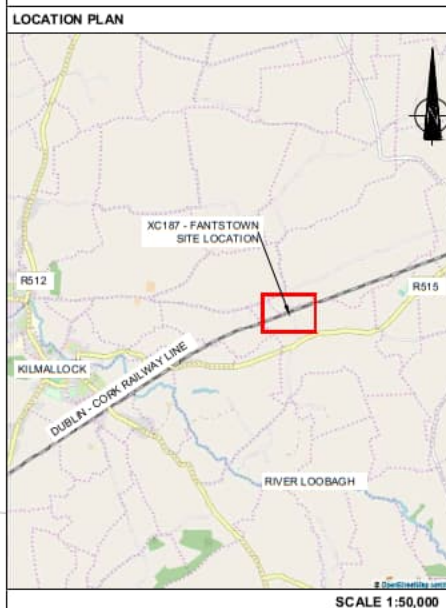

PLAN VIEW 01
Scale (1:1000)
View Rotated 0° Clockwise

0 10 20 30 40 50 60 70 80 90 100 M

SCALE 1:1000

Rev	By	Date	Description
0	JR	SEP '20	ISSUE FOR COMMENT

Project: CORK LINE LEVEL CROSSINGS	
Component: RAILWAY ORDER SCHEDULE DRAWING	
Title: LANDOWNERSHIP BOUNDARIES - XC187 FANTSTOWN	
Design: SK	File Name: -
Drawn: JR	Original scale: PLAN 1:1000 @ A1
Checked: FMD	Date: SEP '20
Drawing No: 32111000-JAC-LUH-XC187-DR-CH-0003	

