







**FIGURE 3A  
XC201 - THOMASTOWN**

- NOTES:**
1. ALL DIMENSIONS ARE IN METRES UNLESS OTHERWISE STATED


**LEGEND**

- LEGEND**
-  PROPOSED ROAD ALIGNMENT
  -  PROPOSED STRUCTURE
  -  RED LINE BOUNDARY
  -  IRISH RAIL LAND OWNERSHIP
  -  TOWNLAND BOUNDARY
  -  WAYLEAVES / PUBLIC RIGHT OF WAY

**DRAWING PREPARED BY:**

**NAME:** JOHN ROCKS  
**COMPANY:** JACOBS ENGINEERING UK LTD.  
**ADDRESS:** SECOND FLOOR, ROCHESTER BUILDING, 28 ADELAIDE STREET, BELFAST


**LOCATION PLAN**

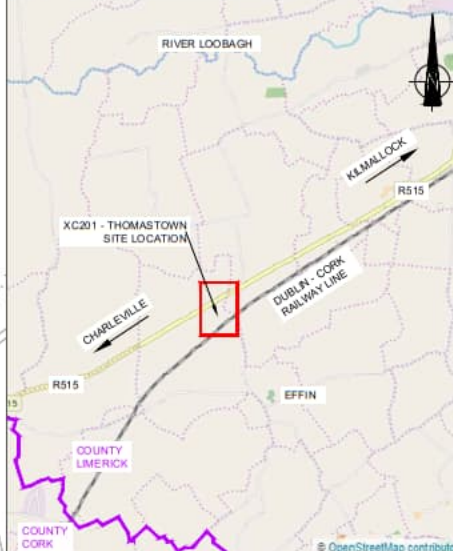

© Ordnance Survey Ireland. All rights reserved. Licence number EN 0039719

**PLAN VIEW 01**  
 Scale (1:2500)  
 View Rotated 0° Clockwise

SCALE 1:2500

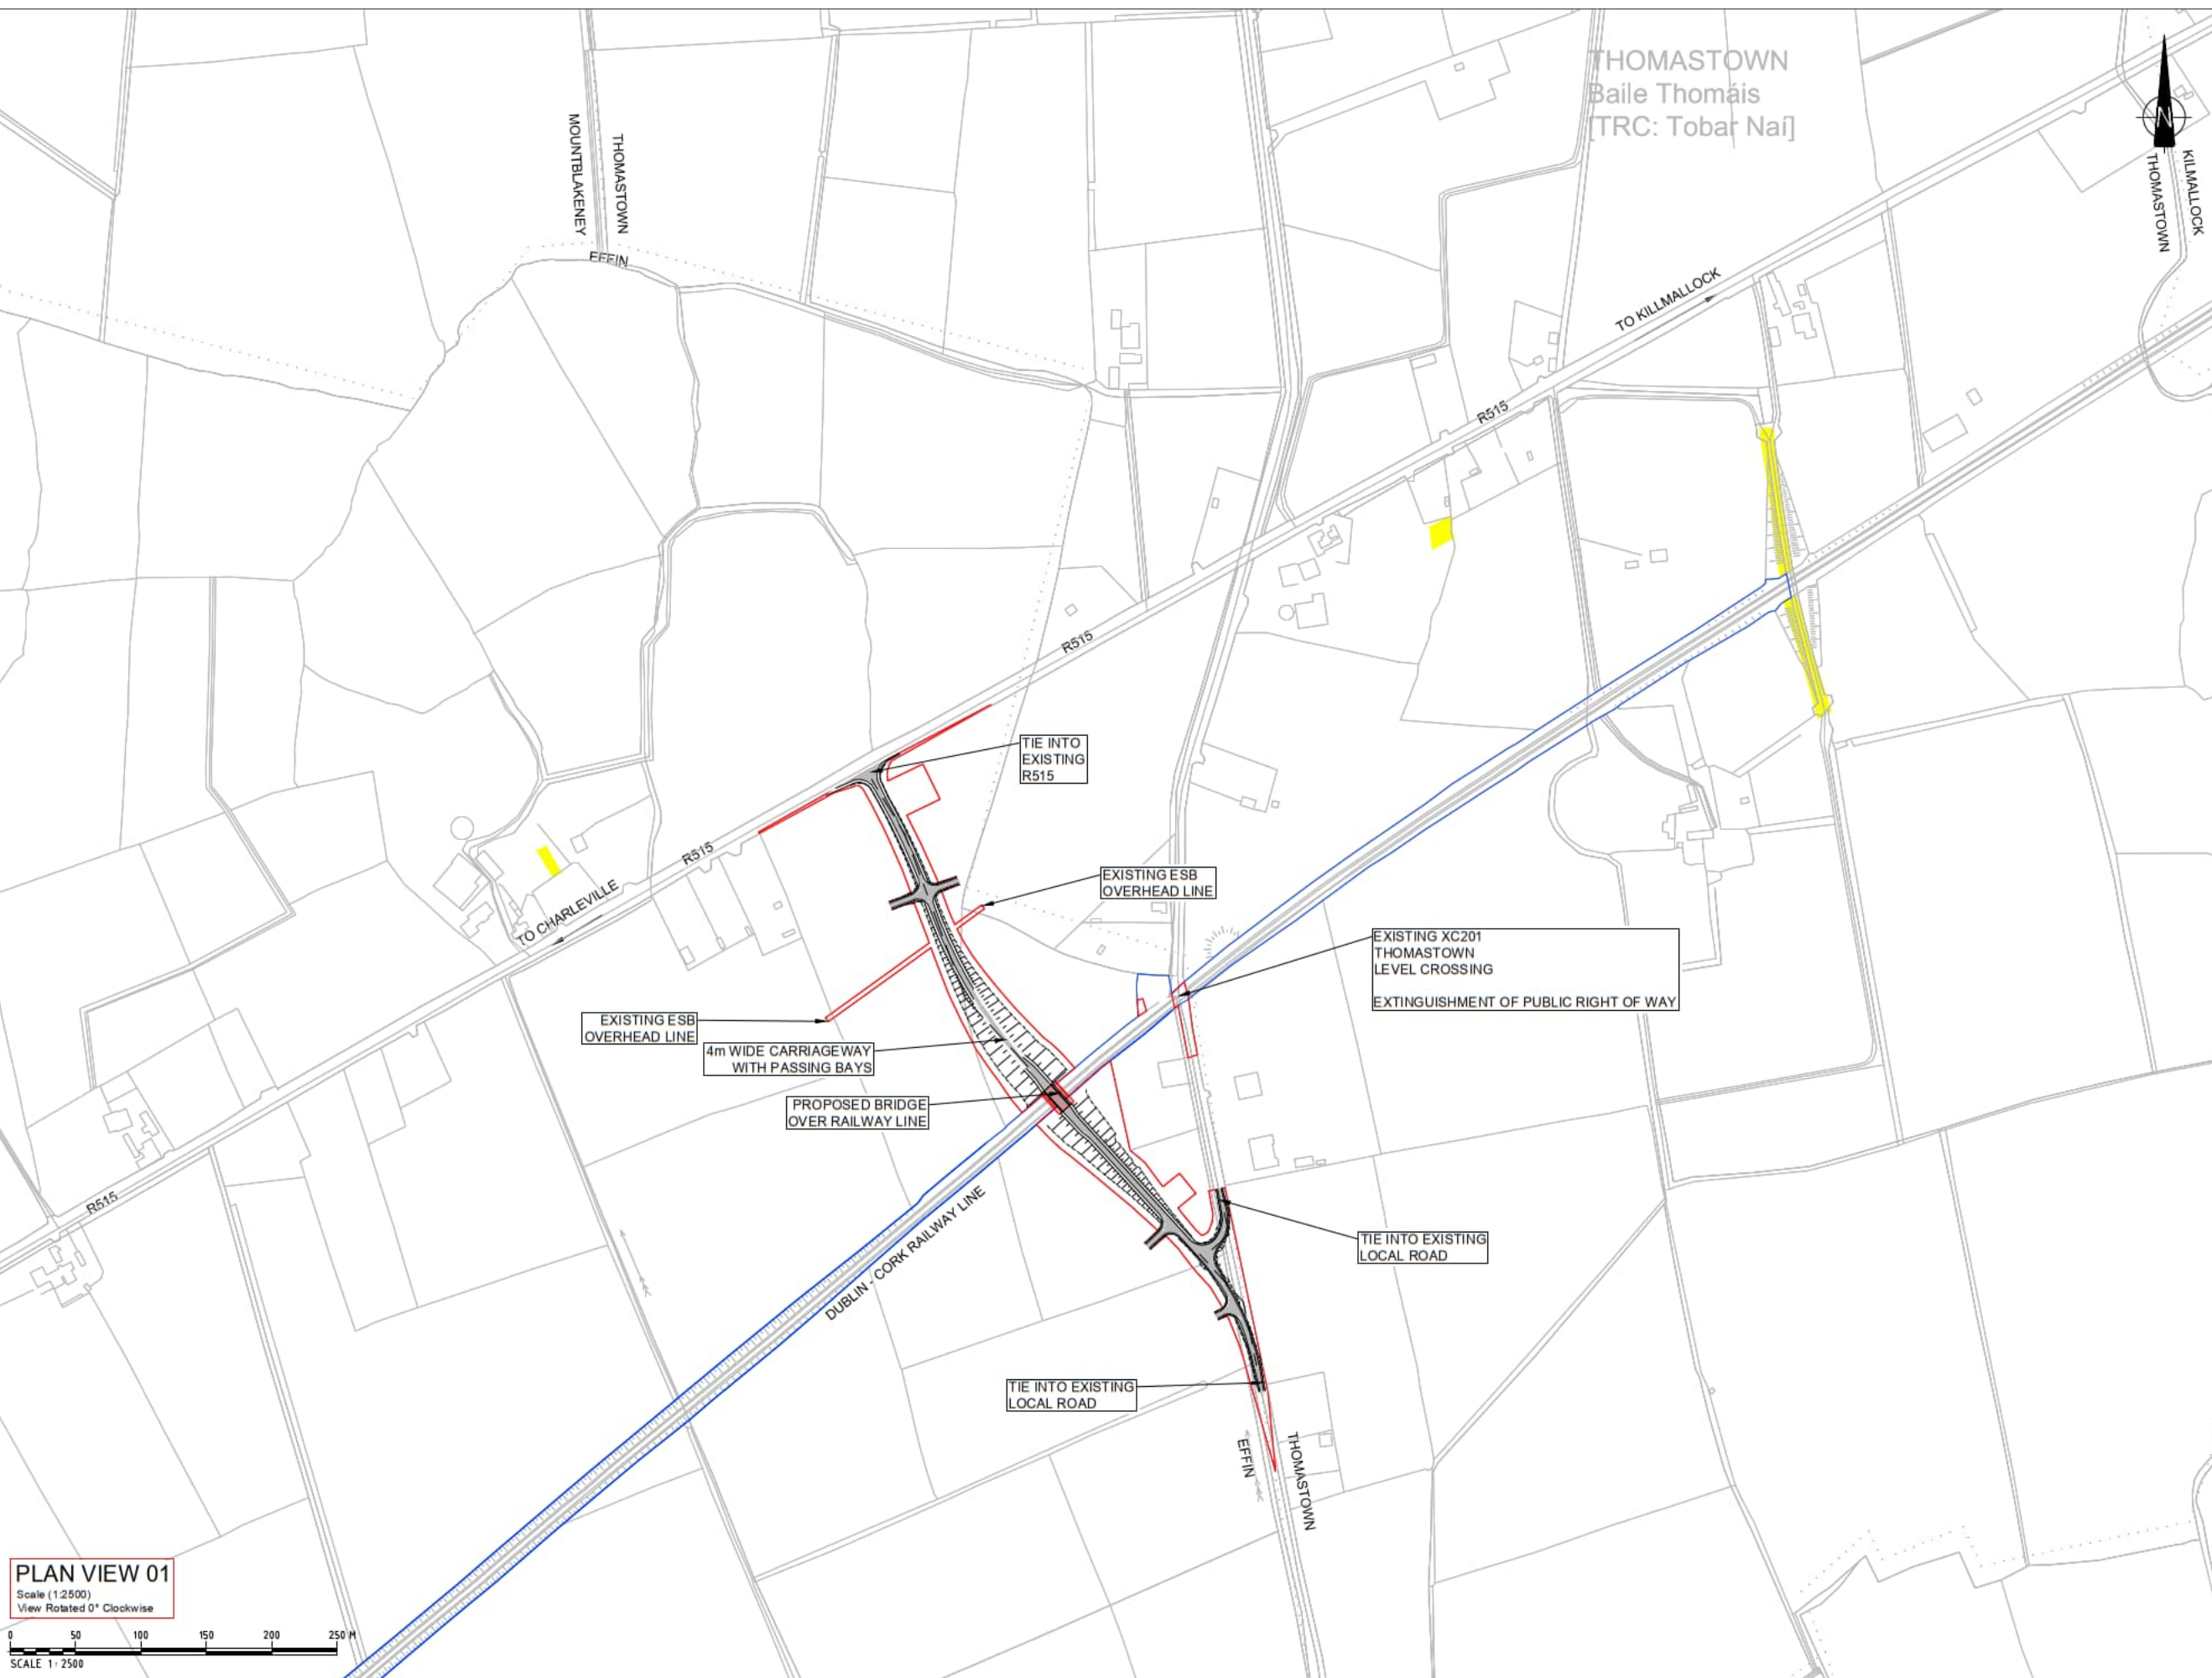

Rev	By	Date	Description
0	JR	NOV '20	ISSUE FOR COMMENT
1	AB	DEC '20	FINAL

<b>Project:</b> CORK LINE LEVEL CROSSINGS	
<b>Component:</b> RAILWAY ORDER SCHEDULE DRAWING	
<b>Title:</b> SITE LOCATION PLAN - XC201 THOMASTOWN	
<b>Design:</b> SK	<b>File Name:</b>
<b>Drawn:</b> JR	<b>Original scale:</b> PLAN 1:2500 @ A1
<b>Checked:</b> FMD	<b>Date:</b> DEC '20
<b>Drawing No:</b> 32111000-JAC-LUH-XC201-DR-CH-0001	

