


**Figure 4A
XC209 - BALLYHAY**

NOTES:

1. ALL DIMENSIONS ARE IN METRES UNLESS OTHERWISE STATED

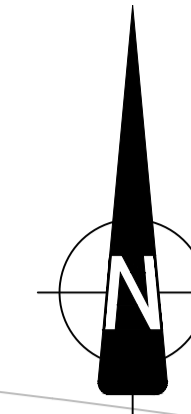

LEGEND


LEGEND

- RED LINE BOUNDARY
- IRISH RAIL LAND OWNERSHIP
- TOWNLAND BOUNDARY

DRAWING PREPARED BY:

NAME: JOHN ROCKS
COMPANY: JACOBS ENGINEERING UK LTD.
ADDRESS: SECOND FLOOR, ROCHESTER BUILDING, 28 ADELAIDE STREET, BELFAST

LOCATION PLAN

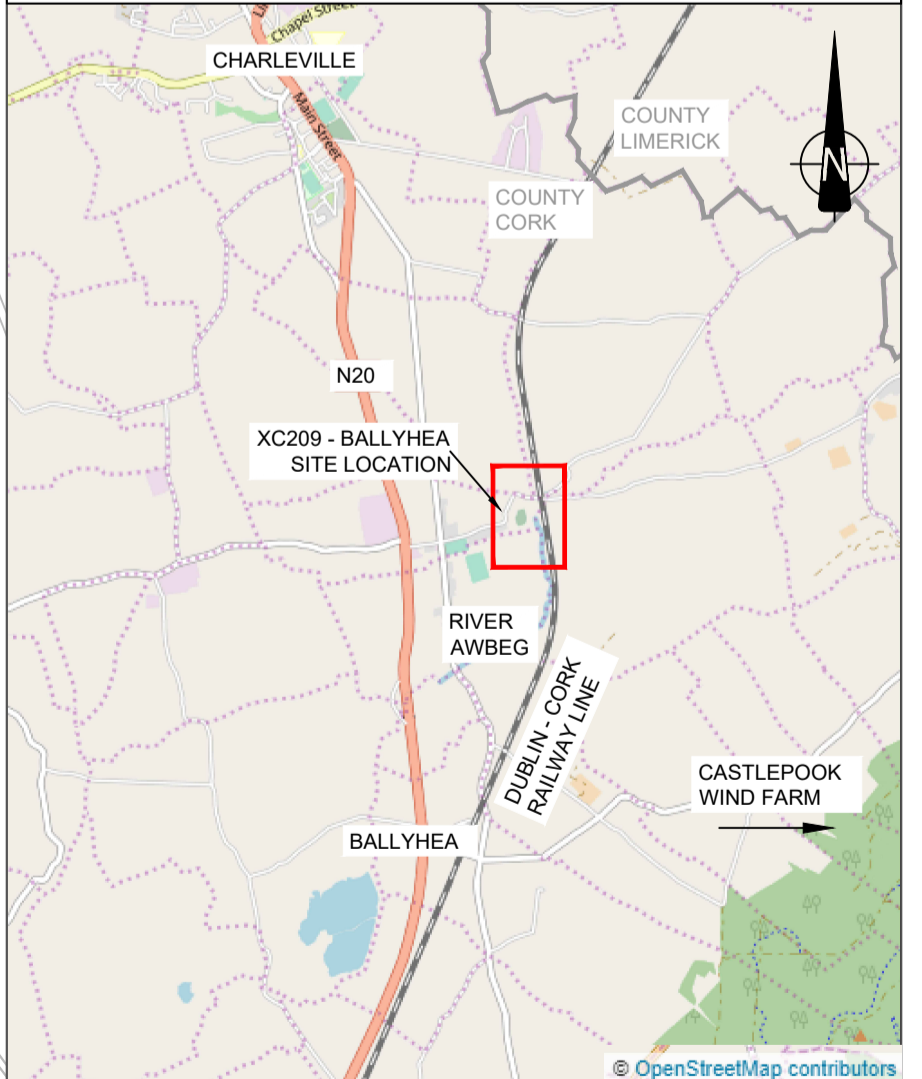

SCALE 1:50,000

© Ordnance Survey Ireland. All rights reserved. Licence number EN 0039719



PLAN VIEW 01
 Scale 1:2500
 View Rotated 0° Clockwise

SCALE 1:2500

EXISTING LEVEL CROSSING TO BE UPGRADED TO A 4-BARRIER CCTV CONTROLLED LEVEL CROSSING

Rev	By	Date	Description
0	JR	NOV '20	ISSUE FOR COMMENT

Project: CORK LINE LEVEL CROSSINGS	
Component: RAILWAY ORDER SCHEDULE DRAWING	
Title: SITE LOCATION PLAN - XC209 BALLYHAY	
Designed: SK	File Name: -
Drawn: JR	Original scales: PLAN 1:2500 @ A1
Checked: FMD	Date: NOV'20
Drawing No.: 32111000-JAC-LUH-XC209-DR-CH-0001	

