


PROFILE C-C [VIEW WEST TO EAST]
SCALE: 1: 500. DATUM 85.000

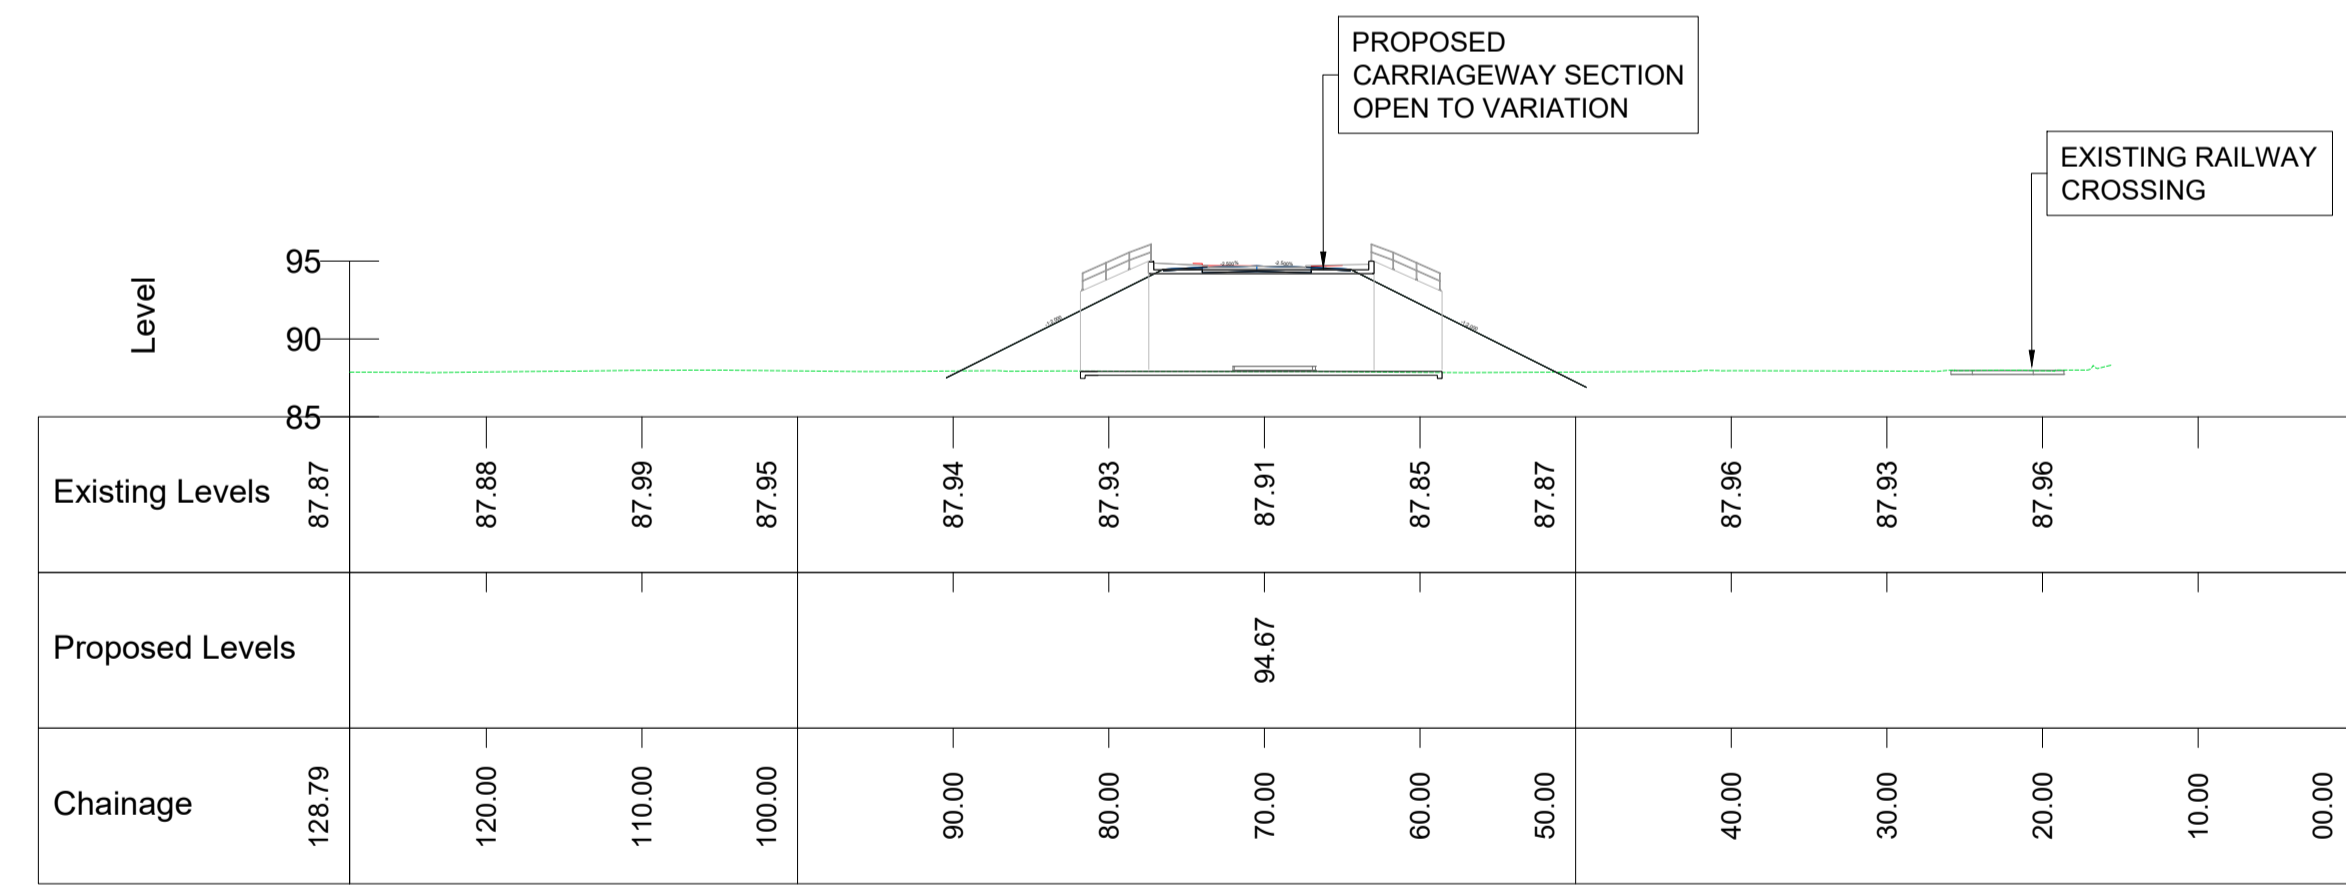

PROFILE D-D [VIEW EAST TO WEST]
SCALE: 1:500. DATUM: 85.000

© Ordnance Survey Ireland. All rights reserved. Licence number EN 0039719



FIGURE 8H(ii)
XC219 - BUTTEVANT

| Rev | By | Date | Description |
|-----|----|---------|-------------|
| 0 | JR | OCT '20 | FIRST ISSUE |

| | | | |
|-------------|----------------------------|------------------|---------------------------------------|
| Project: | CORK LINE LEVEL CROSSINGS | | |
| Component: | RAILWAY ORDER EIA | | |
| Title: | PLANNING - XC219 BUTTEVANT | | |
| Designed: | XX | File Name: | - |
| Drawn: | JR | Original scales: | PLAN 1:500 @ A1 |
| Checked: | RMcD | Date: | OCT '20 |
| Drawing No: | | | 32111000-JAC-HGN-XC219-DR-CB-0001(ii) |