



A	2022-01-25	ISSUED FOR PLANNING
REV.	YYYY-MM-DD	DESCRIPTION


LM	MR	LM	PC
DESIGNED	PREPARED	REVIEWED	APPROVED

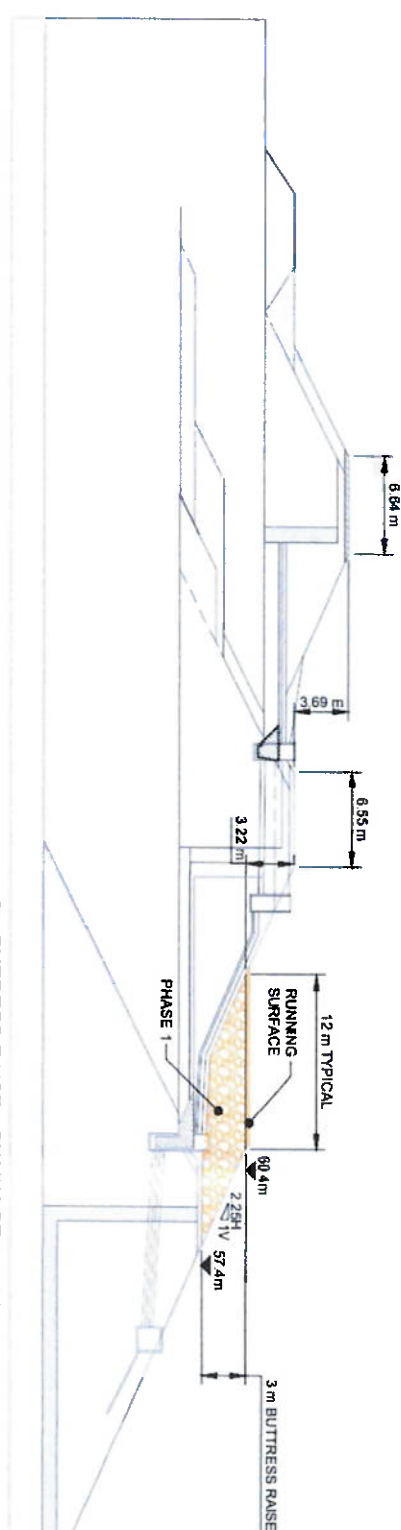


3m BUTRESS RAISE - CHAINAGE 0 - 400m
SCALE 1:250 @ A1

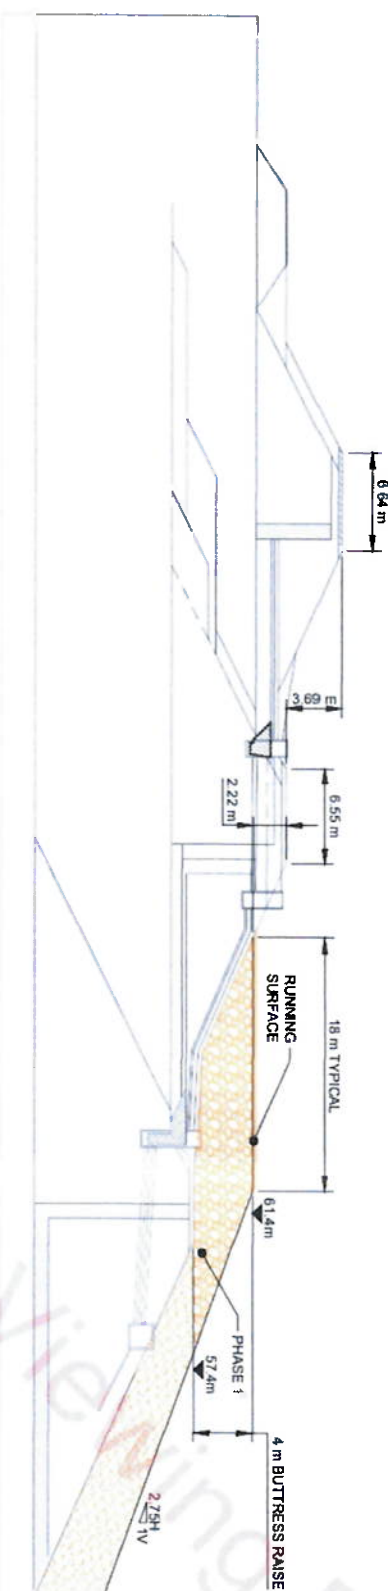

4m BUTRESS RAISE - CHAINAGE 400m - 850m & 1550m - 2025m

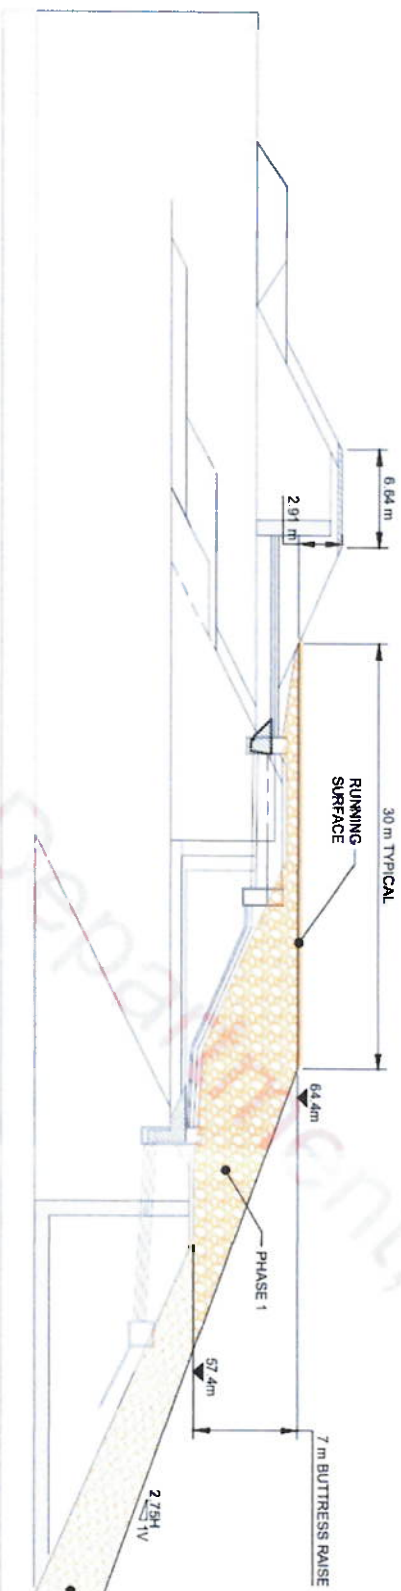

7m BUTRESS RAISE - CHAINAGE 850m - 1550m
SCALE 1:200 @ A1

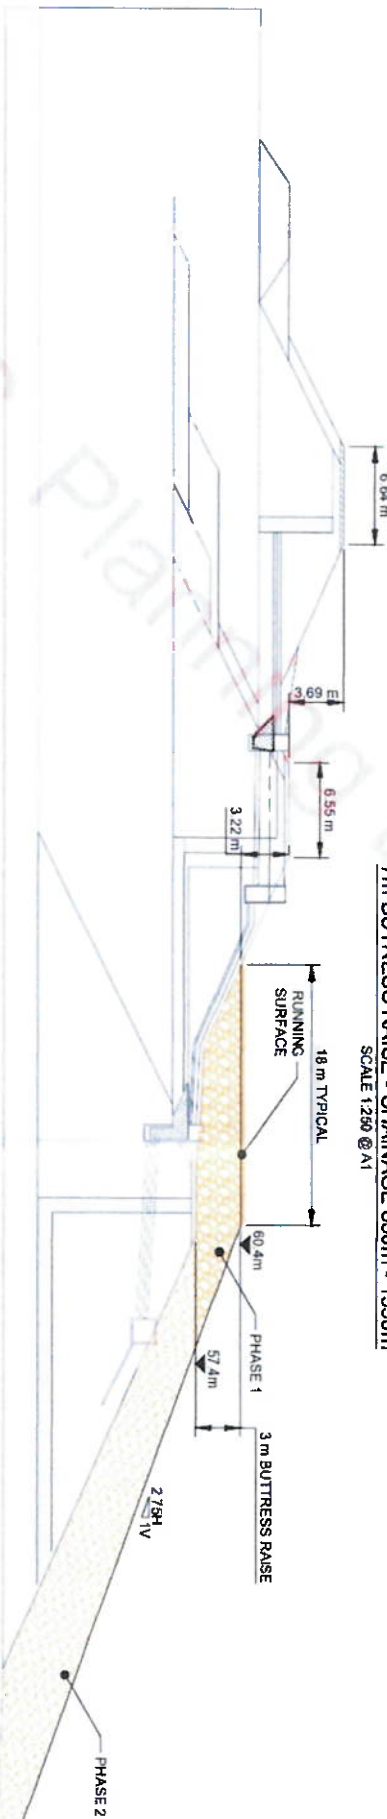

3m BUTRESS RAISE - CHAINAGE 2025m - 3859m
SCALE 1:250 @ A1

FOR PLANNING ONLY

NOT FOR CONSTRUCTION

NEW BOLIDEN - TARA MINES DAC

TSF BUTRESS

CONSULTANT
TOWN CENTRE HOUSE
DUBLIN ROAD

TITLE



GOLDER
MEMBER OF WSP

**TOWN CENTRE HOUSE
DUBLIN ROAD
NAAS
REPUBLIC OF IRELAND
[+353] 45 810200
www.goilder.com**

PRODUCT NO
21453836

CONTROL
SEC

REV. of DRAWING
A 001

