

Aidan O'Connor
Newtown
Ballhea
Charleville
Co. Cork

Date: 11 June 2021

Re: Railway works and all works necessary to eliminate and, where necessary, upgrade seven numbered level crossings and carry out all associated and ancillary works along a 24-kilometre section of the Dublin to Cork Railway Line.
Fantstown, Thomastown, Ballyhay, Newtown, Ballycoskery (Ballyhea Village), Shinanagh and Buttevant, Co. Cork and Co. Limerick.

Dear Sir / Madam,

An Bord Pleanála has received your recent submission in relation to the above-mentioned proposed railway order and will take it into consideration in its determination of the matter.

A receipt for the fee lodged is enclosed.

The Board will revert to you in due course with regard to the matter.

Please be advised that copies of all submissions / observations received in relation to the application will be made available for public inspection at the offices of Cork County Council, Limerick City and County Council, and at the offices of An Bord Pleanála when they have been processed by the Board.

More detailed information in relation to strategic infrastructure development can be viewed on the Board's website: www.leanala.ie.


If you have any queries in the meantime, please contact the undersigned officer of the Board.

Tell	Tel	(01) 858 8100
Gao Áitiúil	LoCall	1890 275 175
Facs	Fax	(01) 872 2684
Láithreán Gréasáin	Website	www.leanala.ie
Ríomhphost	Email	bord@leanala.ie

64 Sráid Maoilbhride 64 Marlborough Street
Baile Átha Cliath 1 Dublin 1
D01 V902 D01 V902

Please quote the above mentioned An Bord Pleanála reference number in any correspondence or telephone contact with the Board.

Yours faithfully,

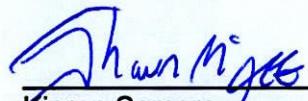

Kieran Somers
Executive Officer
Direct Line: 01-873 7250

Tell	Tel	(01) 858 8100
Giao Áitiúil	LoCall	1890 275 175
Facs	Fax	(01) 872 2684
Láithreán Gréasáin	Website	www.leanala.ie
Ríomhphost	Email	bord@leanala.ie

64 Sráid Maoilbhride
Baile Átha Cliath 1
D01 V902

64 Marlborough Street
Dublin 1
D01 V902

AN BORD PLEÁNÁLA	
LDG-	<u>040681-21</u>
ABP-	
10 JUN 2021	
Fee: €	<u>50</u>
Type:	<u>cheque</u>
Time:	<u> </u>
By:	<u>post</u>

Newtown

Ballyhea

Charleville

Co. Cork

06/06/2021

Dublin to Cork Railway line (Elimination and upgrade of level crossings between Limerick Junction and Mallow) order 2021

A Chara,

I am writing to make you aware that I strongly object to the proposed new access road immediately east of the road over rail bridge to the north of XC211 for the following reasons:

- 1) The close proximity of the boundary line to my house as shown in plan 4A. This raises major concerns for me and my family. As you can see from the drawing part of the boundary line cuts into my property which is completely unacceptable and grossly unfair as this would affect our privacy greatly, devalue our property and will make our home less secure. It is also apparent that this is the only private dwelling that is impacted out of all the seven proposed projects by CIE.
- 2) It seems completely disproportionate to destroy 5 acres of prime farm land belonging to the O'Connor family which is being leased. This would result in loss of future rental income. It also prevents family members using this site for a family dwelling.
- 3) Approximately 2km away from XC211 is XC209 Ballyhay, another level crossing where a four barrier CCTV structure has been proposed. If it is the intention of CIE to improve safety how is this possible when after a recent traffic survey was conducted, it concluded that the volume of traffic passing through XC209 Ballyhay was three times greater than XC211, Newtown. Surely a four barrier CCTV structure would be the least destructive and more proportionate option for XC211 considering the low level of traffic that passes through it or alternatively close XC211 permanently. This option still leaves two other routes available with minimal time delay.

I appeal to the board to refuse this proposal of a new road at XC211 as it would have a permanent negative impact on those living closest to it.

Aidan O'Connor

CV MATCH

EXPERIENCED HUMAN RESOURCES PROFESSIONAL available to help you take the next step in your career, move roles or support you in making the best career decisions. For interview coaching, CV upgrading or general career support please contact 087/6189902

TURF AND TIMBER



Castrol - Shell
Alpha - Oils ,
Grease, Ad Blue,
Batteries,
Filters For
Plant & Agri,
Tractor Parts,
Hyd Hoses
Milwaukee,
Jefferson &
Draper Tools
Garage Equipment

Joe O' Connell Oil
Hollyford, Co.Tipp
Tel: 062 77100
087 9817994

MOTORCYCLES

WANTED Old motor-cycles, any age, any condition, parts, frames anything considered. Also wanted old VW cars, vans or Landrovers. Tel: Richard or Frank 089-4618276 086-2381532.

PROPERTY

HOUSE REQUIRED Professional couple would like to purchase a dormer style bungalow or two storey residence in Limerick City Suburbs. If you have a property to sell contact Robert on 0852127980

SITUATIONS VACANT

DRIVING INSTRUCTORS REQUIRED Tel: Nesson School of Motoring 061 317122

USEFUL SERVICES

SEPTIC TANKS EMPTIED Long hoses, keen rates, high pressure drain cleaning. Percolation Systems and Tanks Upgraded. Phone (087) 617125

LIMERICK LEADER

AN BORD PLEÁNALA

AN TACHT IOMPAIR (BONNEAGAR IARNRÓID) 2001
(ARNA LEASÚ AGUS ARNA IONADÚ)

IARRATAS Ó CHORAS IOMPAIR ÉIREANN AR ORDÚ IARNRÓID

Cuirfidi Córas Iompair Éireann (CIE) trí na cumhachtáil a thugtar dó i hAcht 37 d'Acta Iompair (Bonneagar Iarnróid) 2001 (arna leasú agus arna ionadú) iarratas chug An Bord Pleánala ar nó i ndiaidh an 14 Bealtaine 2021 le haghaidh Ordú Iarnróid de bhun fhórlachála an Acharta sin.

Údarach Ordú Iarnróid, má thugtar é, Córas Iompair Éireann chun oilbreacha iarnróid agus na holbreacha ar fad atá riachtanach a dhéanamh chun cur ar chumas CIE deireadh a chur le agus, más cùl, seach gorseára comhréidíte uimhriú a usaghraí agus na holbreacha gaoilmhara agus colmhaideacha ar fad a chur i gcrích feadh stráice 24 ciliméadar le lín iarnróid Bhaile Átha Cliath go Corcaigh mar seo a leanas:

- XC187 – Baile an Fhointeigh – An croisair comhréidí atá ann a dhúnadh: An trácht a chur ar mhalaírt síl feadh bóthre atá ann chug tárchróichead atá 3 ciliméadar i dtreo an oirthuaiscirt;
- XC 201 – Baile Thomáis – An croisair comhréidí atá ann a dhúnadh. Droichead nua bóthar-os-clonn-droichid. Nascadh leis an mbóthar áitiúil atá ann ó dheas agus le hacóimhail nua ar an mbóthar Réigiúinach, RS15, ó thuidh;
- XC209 – Bealach Átha – An croisair comhréidí atá ann a usaghraí chug croisair comhréidí 4-bhacaínn arna rialú ag CCTV;
- XC211 – An Baile Nua – An croisair comhréidí atá ann a dhúnadh. Bóthar rochtana nua direach taobh thoir den bhóthar-os-clonn-droichid atá ann ó thuidh de XC211 – An Baile Nua, chun nascadh leis an mbóthar áitiúil atá ann ar an taobh thoir de XC211 – An Baile Nua;
- XC212 – Baile Uí Choscaigh (Sráidbhaile Bhealach Átha) – An croisair comhréidí atá ann a dhúnadh Droichead nua bóthar-os-clonn-droichid le nascadh leis an mbóthar áitiúil atá ann ag na taobh thoir agus agus leasachnais a dhéanamh, carraigeas nua leis a scoltáit atá ann. Le nascadh le hEastát Chollí na Féá agus Scoil Náisiúnta Bhealach Átha ó thuidh agus leis an mbóthar áitiúil atá ann ó dheas;
- XC213 – Seánagánach – An croisair comhréidí atá ann a dhúnadh Bóthar rochtana nua le nascadh leis an mbóthar-os-clonn-droichid atá thart ag 1km i dtreo an tuiscirt; agus
- XC219 – Cill na Mallach – An croisair comhréidí atá ann a dhúnadh. Droichead nua bóthar-os-clonn-droichid a thógáil le nascadh leis an mbóthar Réigiúinach atá ann i dtreo an oirthir agus an larthair.

Beidh dolomíde i dtéannta leis an iarratas lena n-airtear:

- a) Dréacht den Ordú Iarnróid beartaithe da teideal “Ordú Líne Iarnróid Bhaile Átha Cliath go Corcaigh (Dichur agus Usaghraí) Cúrsai Comhréidí Ghabhal Luimnígh agus Mhala 2021”;
- b) Pleannanna maidir leis holbreacha iarnróid atá beartaithe;
- c) Leabhar tagairtha don phlean (a shonrúidh altheantas úinéir agus áiltítheoirí na dtalaithe a bhfuil cur síos orthu sa phlean); agus
- d) Ráiteas faoi eifeacht ar an timpeallacht is dócha a bheidh ag na holbreacha iarnróid atá beartaithe (“Ráiteas Tionchair Comhshaoil”);
- e) Ráiteas Tionchair Natura.

Iníotachadh ar an Dréacht-Ordú Iarnróid agus na Cáipéisí a Ghabhann Leis

Is féidir iníotachadh a dhéanamh ar chóip den Dréacht-Ordú Iarnróid agus doiciméid tionlalcain an iarratas i rithi ghnáthuairteansa ofig (gan Stáisiún na Ráthá sa áireamh); is féidir coinnle a dhéanamh trí riomphost a sheoladh chug clic@irishrail.ie nó trí glائق a chur ar 01 7034451 chun iníotachadh a dhéanamh orthu ag Stáisiún na Ráthá), ón 28 Bealtaine, 2021 ar feadh tréimhse 6 seachtaíne go dti an 9 Iúil, 2021 ag:

- An Bord Pleánala, 64 Sráid Mhaolbhride, Baile Átha Cliath, D01 V902
- Comhairle Cathrach agus Contae Luimnígh, Bóthar Thuar an Daili, Tuar an Daili, Luimneach, V94 WV78
- Comhairle Contae Chorcaí, Áras an Chontae, Bóthar Charraig Ruacháin, Corcaigh, T12 R2NC
- Iarnród Éireann, Stáisiún na Ráthá, Bóthar an Iarnróid, An Ráth, Co. Chorcaí, P56 C654

Tá an doiciméid ar fáil ag www.irishrail.ie/CorkLineLevelCrossings freisin

Aighneachtáil a Cheannach

Is féidir cóipeanna ní sleachta de na doiciméid a bhí i dtéannta leis an iarratas, lena n-airtear an Tuarascáil Measúnaithe Tionchair Timpeallacha, an Achoimre Theicniúil maidir leis sin agus an Ráiteas Tionchair Natura a cheannach trí tháithí a foc nach sárdíoch costas reásúinach cíp a dhéanamh de na doiciméid ní de shliocht as na doiciméid:

- Tionscadal Crosairí Comhréidí Líne Chorcaí, F/ch Jacobs, Eastáit Tionscail Mhachan, An Dúcharraig, Corcaigh, T12 HY54
- An Bord Pleánala, 64 Sráid Mhaolbhride, Baile Átha Cliath, D01 V902
- Comhairle Cathrach agus Contae Luimnígh, Bóthar Thuar an Daili, Tuar an Daili, Luimneach, V94 WV78
- Comhairle Contae Chorcaí, Áras an Chontae, Bóthar Charraig Ruacháin, Corcaigh, T12 R2NC

Aighneachtáil a Scríbhinn

Breithneoidh An Bord Pleánala aon aighneachtáil a bhainneann leis an Ordú Iarnróid beartaithe nó a bhainneann leis na héifeachtai ar an timpeallacht is dócha a bheidh aige agus na héifeachtai suntascasála sa cheantair lena mbainneann ar Láithreann Eorpacha, más ann dóbh, a bheidh ag na holbreacha iarnróid beartaithe, a chuireann aon duine faoina bhráid i scribhinn a mbeadh tálle €50 leis (Níl an tálle seo iniochtáil ag comhlacthaí forordaithe aírthe ní agaoineadh a bhfeadfaí a gocuit tailte a fháil faoin ordú seo). Ní mór aighneachtáil a thaisceadh tráth nach déanai nám an 9 Iúil, 2021 ag 5:30pm agus ní mór iad a sheoladh chug: An Bord Pleánala, 64 Sráid Mhaolbhride, Baile Átha Cliath 1 agus an méid seo a leanas scriofa ar an aighneacht: “Ordú Líne Iarnróid Bhaile Átha Cliath go Corcaigh (Dichur agus Usaghraí) Cúrsai Comhréidí Ghabhal Luimnígh agus Mhala 2021”

Éisteacht ó Bhéal

Féadfaidh An Bord Pleánala, dá lárnacha féin, éisteacht ó bhéal a réachtáil maidir leis an iarratas ar Ordú Iarnróid.

Athbhreithnú Breithiúinach

Féadfaidh duine balltoichead aon chinnidh den chineál sin de chuid an Bhoird Pleánala a cheistiú ar mhodh iarratas ar athbhreithnú breithiúinach de réir ait 47 agus ait 47A d'Acta Iompair (Bonneagar Iarnróid) 2001 (arna leasú agus arna ionadú) agus faoi Ordú 84 de Rialacha na nUaschóireanna (I.R. 1986, 15 de 1986 arna leasú) agus is féidir eolas práictíúil maidir leis an meicinleach athbhreithiúthe a rochtain faoin gceanncheadáil ‘Publications – Judicial Review Notice’ ar shuimh gréasáin an Bhoird www.pleanaola.ie nó ar shuimh gréasáin Faisnéis do Shaoráin www.citizensinformation.ie

Geraldine Finucane

Rúnai an Bhoird, Córas Iompair Éireann, Stáisiún Heuston, Baile Átha Cliath 8

Arna dhátaí 5 Bealtaine, 2021

Tá tuilleadh eolais ar fáil ó:

Tionscadal Crosairí Comhréidí Líne Chorcaí, F/ch Jacobs, Eastáit Tionscail Mhachan, An Dúcharraig, Corcaigh, T12 HY54

Riomphost: clic@irishrail.ie

Suimh Gréasáin www.irishrail.ie/CorkLineLevelCrossings

AN BORD PLEÁNALA

10 JUN 2021

www.limerickleader.ie Saturday, May 8, 2021

AN BORD PLEÁNALA

TRANSPORT (RAILWAY INFRASTRUCTURE) ACT 2001

(AS AMENDED AND SUBSTITUTED)

APPLICATION BY CÓRAS IOMPAIR ÉIREANN FOR A RAILWAY ORDER

Córas Iompair Éireann (CIE) in exercise of its powers conferred upon it by section 37 of the Transport (Railway Infrastructure) Act 2001 (as amended and substituted) will apply on or after the 14th May 2021 to An Bord Pleánala for a Railway Order pursuant to the provisions of the said Act.

The Railway Order, if granted, will authorise Córas Iompair Éireann to carry out railway works and all works necessary to enable CIE to eliminate and, where necessary, upgrade seven numbered level crossings and carry out all associated and ancillary works along a 24 kilometre section of the Dublin to Cork Railway Line as follows:

- XC187 – Fantstown – Closure of existing level crossing: Divert traffic along existing roads to existing overbridge approximately 3 kilometres to the north east;
- XC 201 – Thomastown – Closure of existing level crossing. New road-over-rail bridge. Tie into existing local road to south and new junction on Regional Road R515 to north;
- XC209 – Ballyhay – Upgrade existing level crossing to a 4-barrier CCTV controlled level crossing;
- XC211 – Newtown – Closure of existing level crossing. New access road immediately east of the existing road-over-rail bridge to the north of XC211 Newton, tie in to existing local road to the east of XC211 Newtown;
- XC212 – Ballycroskey (Ballyhea Village) – Closure of existing level crossing. New road-over-rail bridge to tie into existing local road to east and west of level crossing, new car park to existing school. Tie into Beechwood Estate and Ballyhea National School to north and existing local road to south;
- XC215 – Shanaghan – Closure of existing level crossing. New access road to tie into existing road-over-rail bridge approximately 1km to the north; and
- XC219 – Buttevant – Closure of existing level crossing. Construction of a new road-over-rail bridge and tie in to existing regional road to east and west.

The application will be accompanied by documents including the following:

- Draft of the proposed Railway Order entitled the “Dublin to Cork Railway Line (Elimination and Upgrade) of Level Crossings between Limerick Junction and Mallow Order 2021”;
- Plans of the proposed railway works;
- A book of reference to the plan (indicating the identity of the owners and of the occupiers of the lands described in the plan);
- A statement of the likely effects on the environment (an “Environmental Impact Assessment Report”) of the proposed railway works;
- A Natural Impact Statement.

Inspection of Draft Railway Order and Accompanying Documents

A copy of the Draft Railway Order and documents accompanying the application may be inspected during normal office or opening hours (with the exception of Charleville Station where viewings will be made by appointment via the project email address clic@irishrail.ie or by calling 01 7034451) from the 28th May 2021 for the duration of 6 weeks until 9th July 2021 at:

- An Bord Pleánala, 64 Marlborough Street, Dublin, D01 V902
- Limerick City and County Council, Dooradoyle Road, Dooradoyle, Limerick, V94 WV78
- Cork County Council, County Hall, Carrigrohane Road, Cork, T12 R2NC
- Iarnród Éireann, Charleville Station, Railway Road, Charleville, Co. Cork, P56 C654

These documents may also be viewed at www.irishrail.ie/CorkLineLevelCrossings

Purchase of Documents

Copies or extracts from the documents which accompanied the application, including the Environment Impact Assessment Report, the Non-Technical Summary of same and the Natura Impact Statement, may be purchased on payment of a fee not exceeding the reasonable cost of making such copy or extract from:

- Cork Line Level Crossings Project, C/O Jacobs, Mahon Industrial Estate, Blackrock, Cork, T12 HY54
- An Bord Pleánala, 64 Marlborough Street, Dublin, D01 V902
- Limerick City and County Council, Dooradoyle Road, Dooradoyle, Limerick, V94 WV78
- Cork County Council, County Hall, Carrigrohane Road, Cork, T12 R2NC

Written Submissions

An Bord Pleánala will consider any submissions in relation to the proposed Railway Order or in relation to the likely effects on the environment and the likely significant effects in the area concerned on European Sites, if any, of the proposed railway works which are submitted in writing to it by any person and accompanied by a fee of €50 (This fee is not payable by certain prescribed bodies or by persons whose lands may be acquired under the order). Submissions must be lodged no later than 5.30 p.m. on the 9th July 2021 and must be addressed to An Bord Pleánala, 64 Marlborough Street, Dublin 1 and marked “Dublin to Cork Railway Line (Elimination and Upgrade) of Level Crossings between Limerick Junction and Mallow Order 2021”

Oral Hearing

An Bord Pleánala may at its absolute discretion hold an oral hearing into the application for a Railway Order.

Judicial Review

A person may question the validity of any such decision by An Bord Pleánala may make by way of an application for judicial review in accordance with section 47 and 47A of the Transport (Railway Infrastructure) Act 2001 (as amended and substituted) and under Order 84 of the Rules of the Superior Courts (S.I. No. 15 of 1986 as amended) and practical information on the review mechanism can be accessed under the heading ‘Publications – Judicial Review Notice’ on the Board’s website www.pleanaola.ie or on the Citizen’s Information website www.citizensinformation.ie

Geraldine Finucane

Secretary to the Board of Córas Iompair Éireann

Houston Station, Dublin 8

Dated this 5th May 2021

Further Information is available from:


Cork Line Level Crossings Project, C/O Jacobs, Mahon Industrial Estate, Blackrock, Cork, T12 HY54

E-mail: clic@irishrail.ie

Web: www.irishrail.ie/CorkLineLevelCrossings

**PLAN 4A (ii)
XC211 - NEWTOWN**

NOTES:
1. ALL DIMENSIONS ARE IN METRES UNLESS OTHERWISE STATED

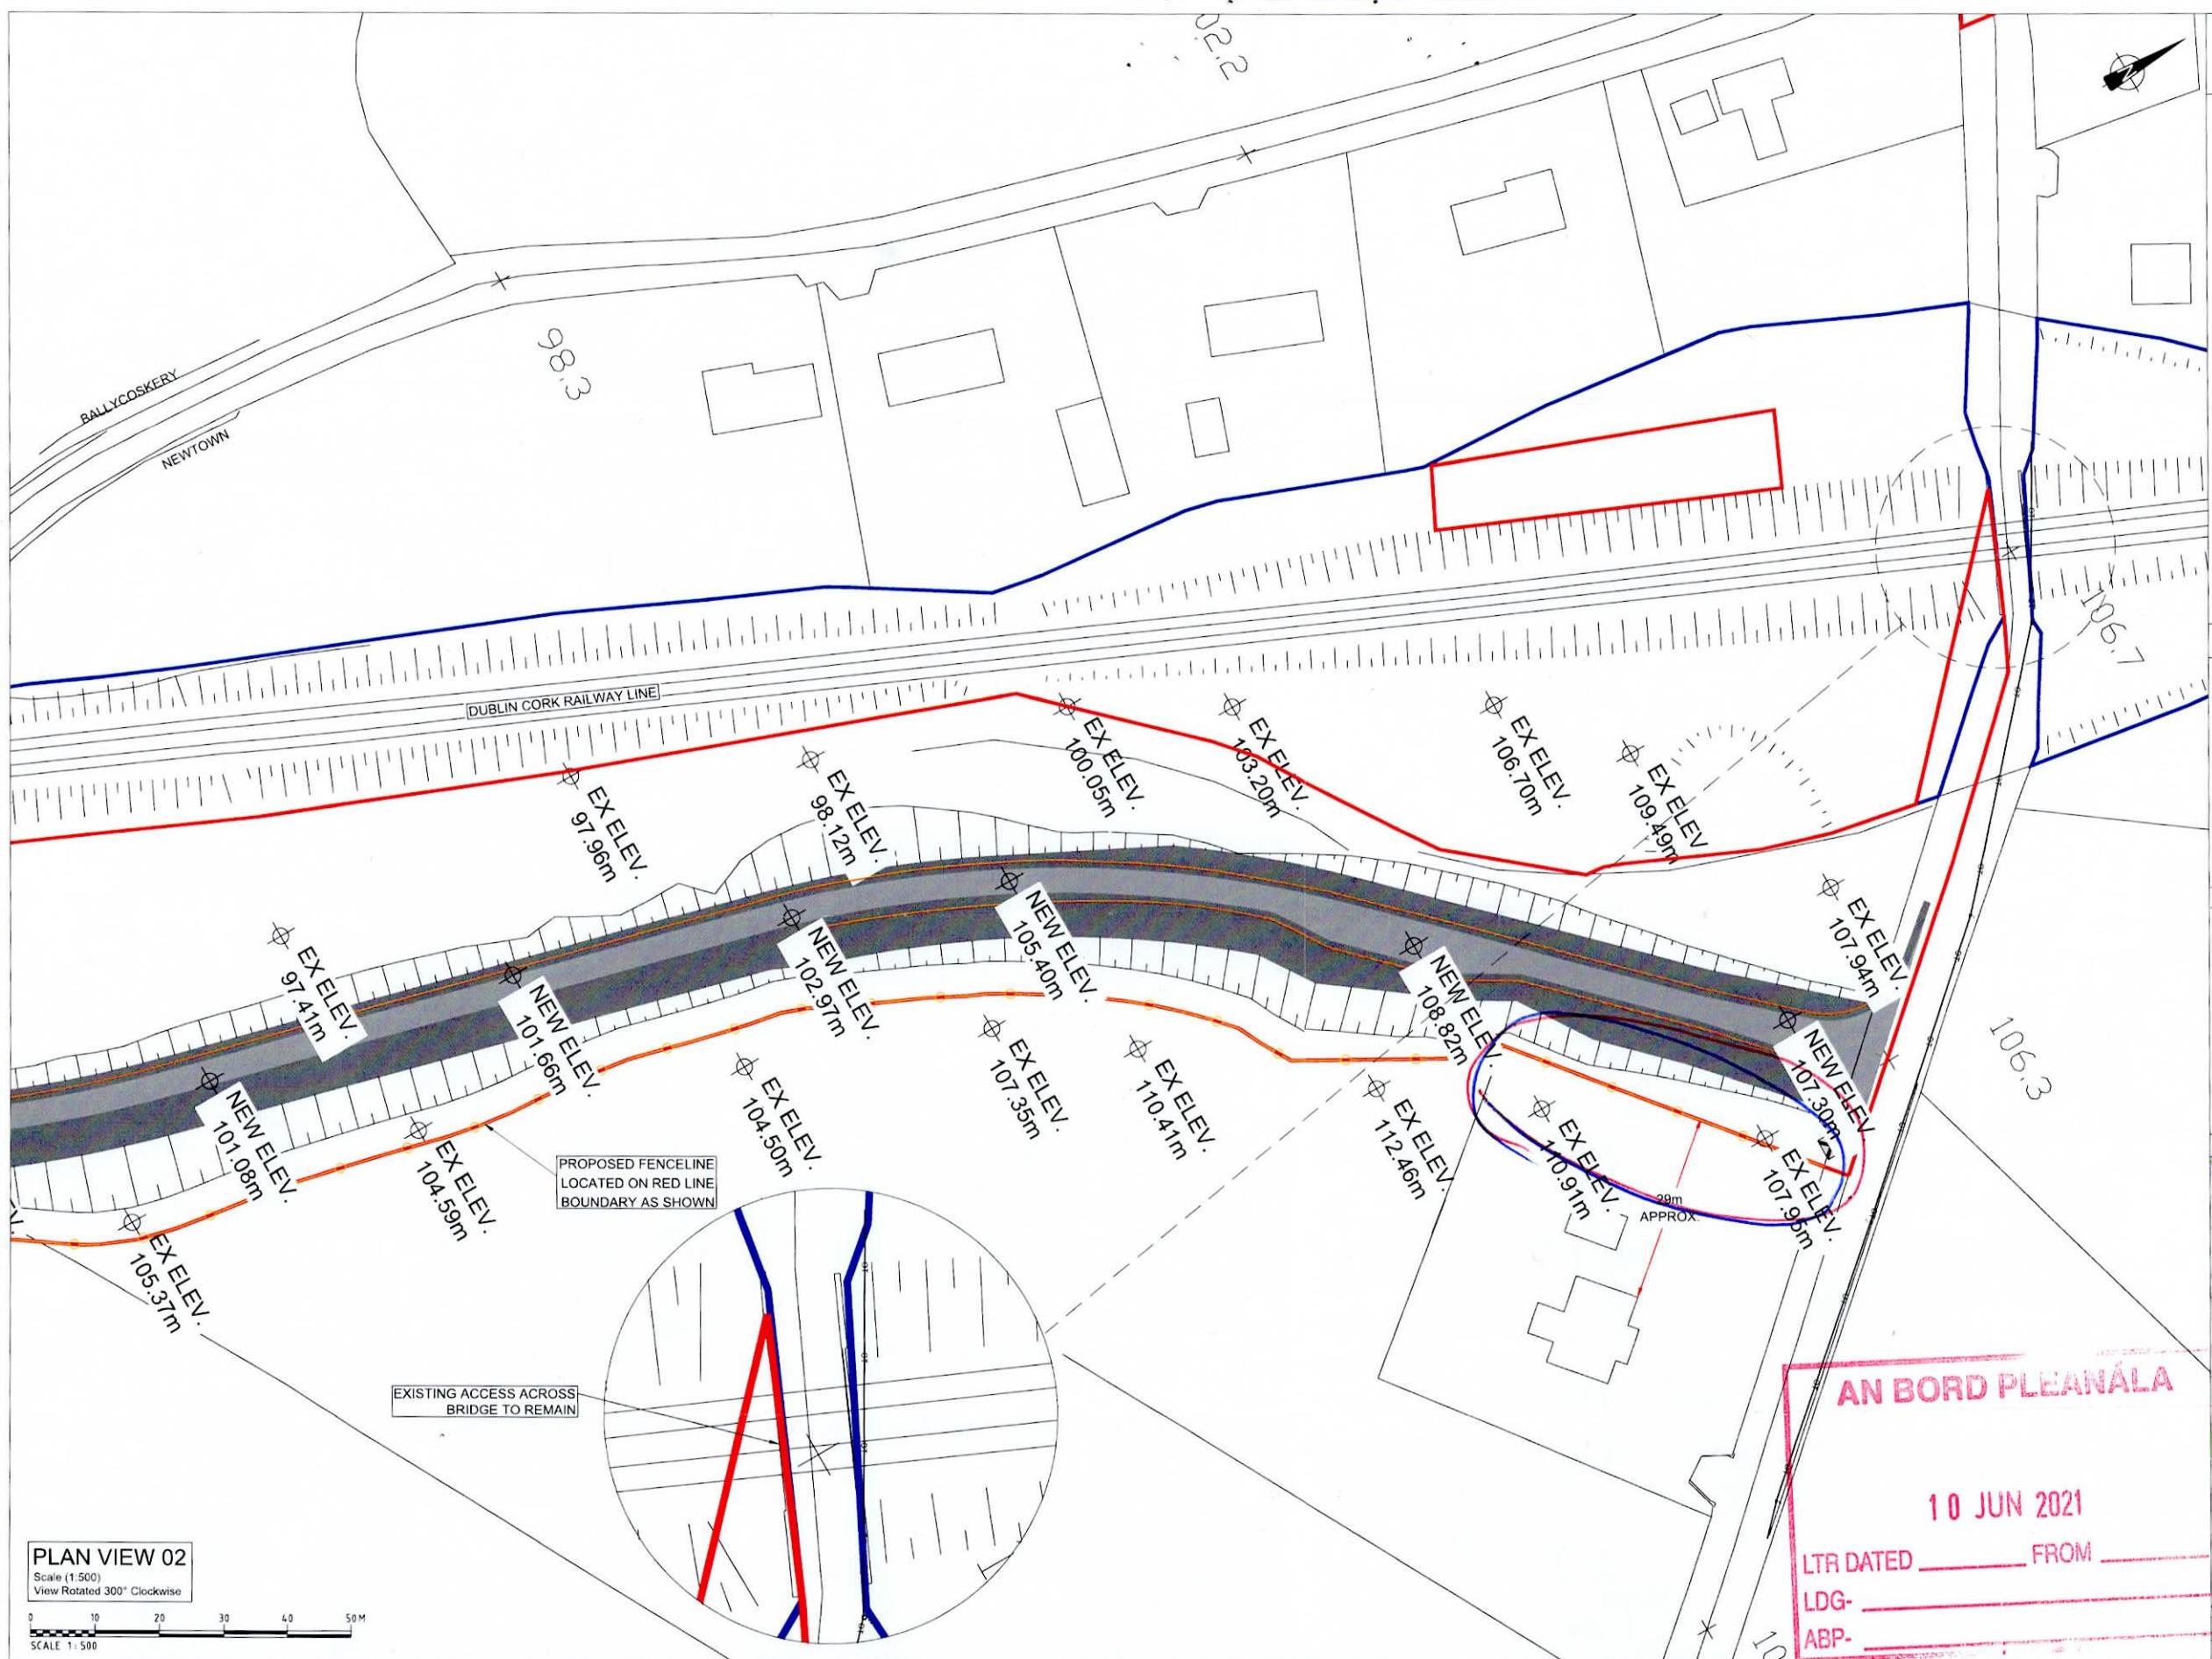

LEGEND	
PROPOSED ROAD ALIGNMENT	PROPOSED FOOTWAY PAVEMENT
PROPOSED STRUCTURE	WAYLEAVE - RIGHT OF WAY
RED LINE BOUNDARY	IRISH RAIL LAND OWNERSHIP
PROPOSED SAFETY BARRIER	PROPOSED PEDESTRIAN GUARDRAIL
PROPOSED FENCELINE	PROPOSED GATE
LAMP POST	EXISTING OVERHEAD TELECOM
PROPOSED MASONRY WALL	EXISTING OVERHEAD ESB
IR BARRIER	IR BARRIER
PALISADE GATE	PALISADE GATE
OT	EXISTING OVERHEAD TELECOM
ESB CH	EXISTING OVERHEAD ESB

DRAWING PREPARED BY:
NAME: JOHN ROCKS
COMPANY: JACOBS ENGINEERING UK LTD.
ADDRESS: SECOND FLOOR, ROCHESTER BUILDING, 28
ADELAIDE STREET, BELFAST



PLAN VIEW 02
Scale (1:500)
View Rotated 300° Clockwise
0 10 20 30 40 50M
SCALE 1:500