


Path: \\nas1-e-main01\Company\PROJECTS\2020\2013776- Behan Quarry Planning and EIA\5. Technical Work\GRAPHICS\20a_Appl 1- Sub Consent Drgs- as of May 2021\ 1- Site Location - Regional - 2009A3.DWG

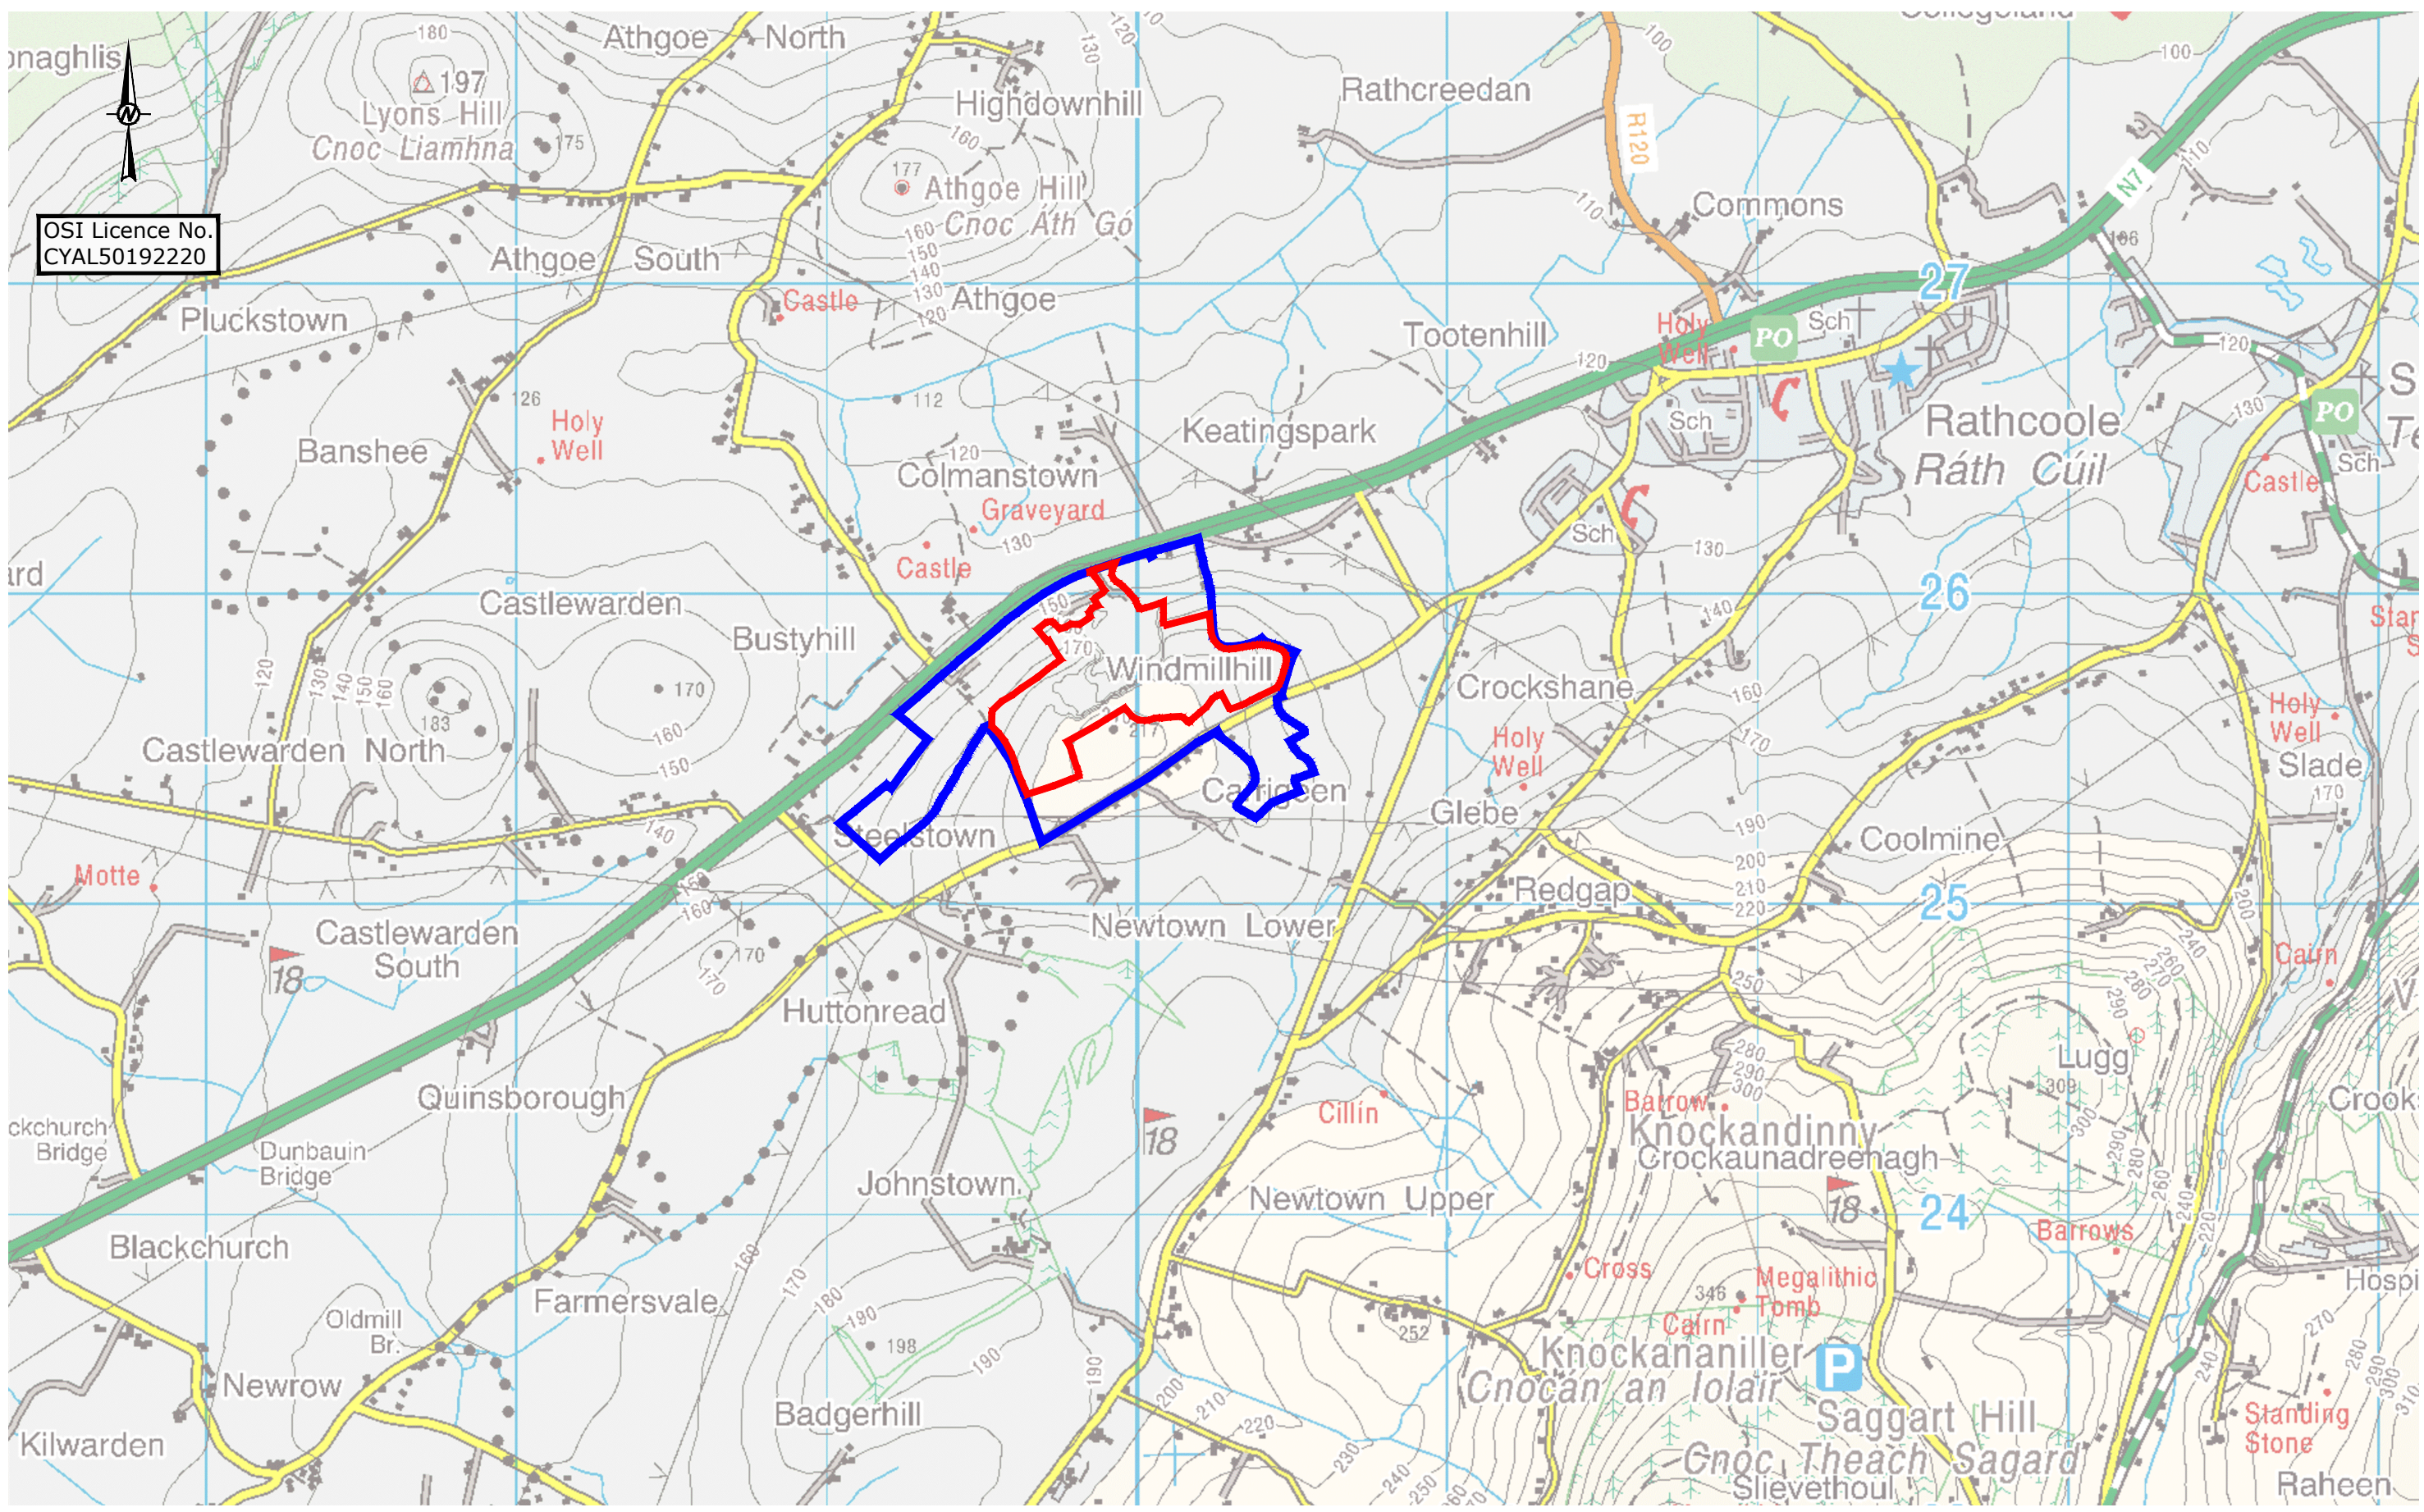

LEGEND:

LANDS UNDER CONTROL OF APPLICANT

APPLICATION BOUNDARY



CLIENT			PROJECT		
L BEHAN AGGREGATES & RECYCLING LTD			SUBSTITUTE CONSENT APPLICATION - LAURENCE BEHAN		
CONSULTANT			TITLE		
			SITE LOCATION - Regional		
			PROJECT No.	DRAWING No.	Rev.
			2013776	01	A
			SCALE		
			1:20,000 A3		
2021-May-28					
AJ					
POB					
RT					
BB					