
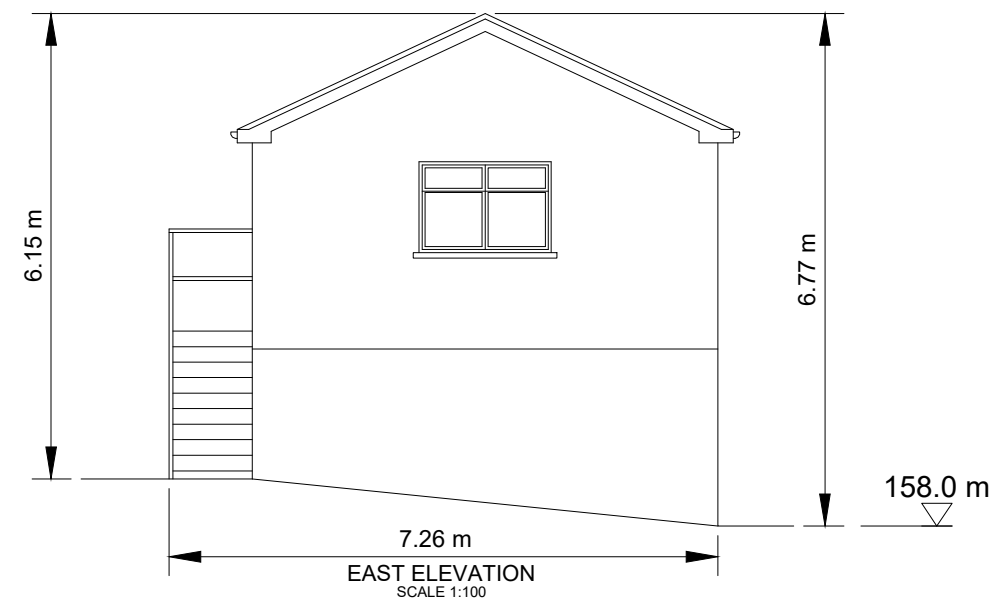
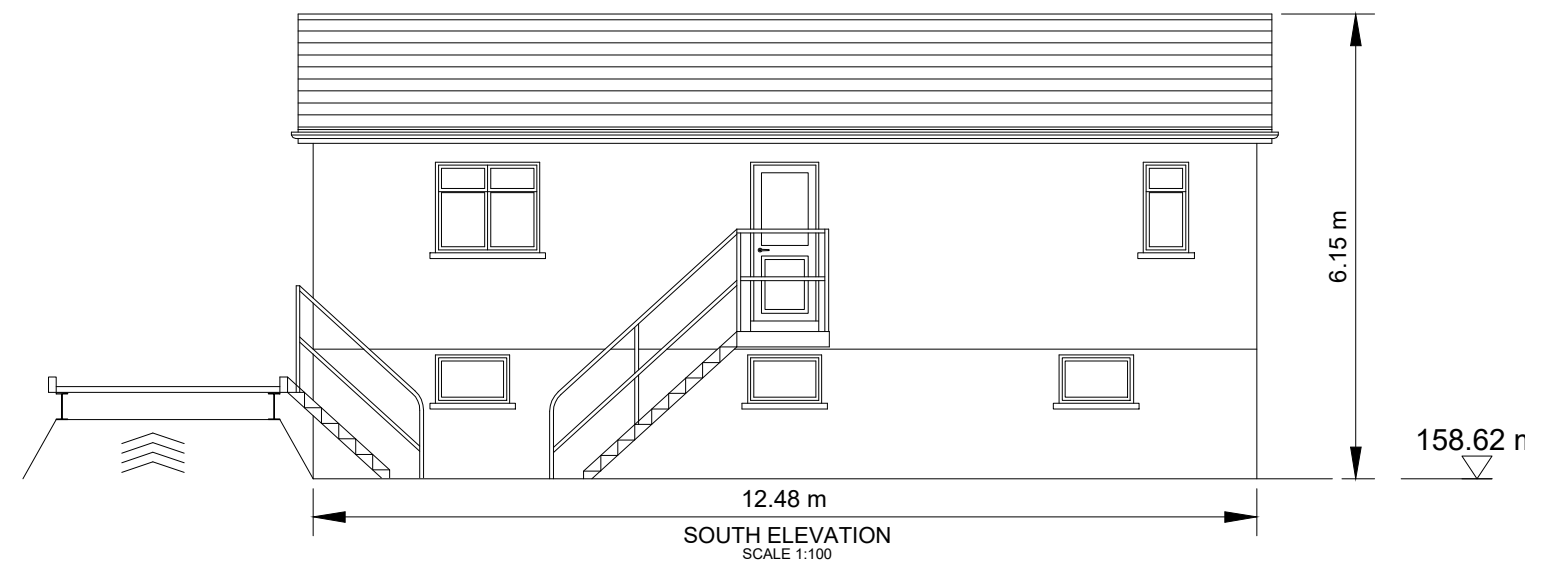
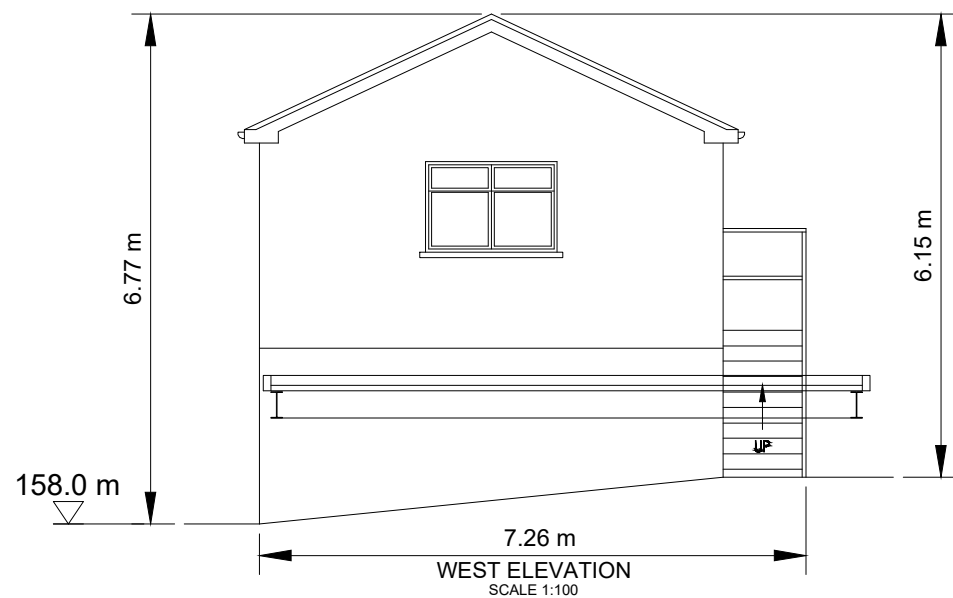
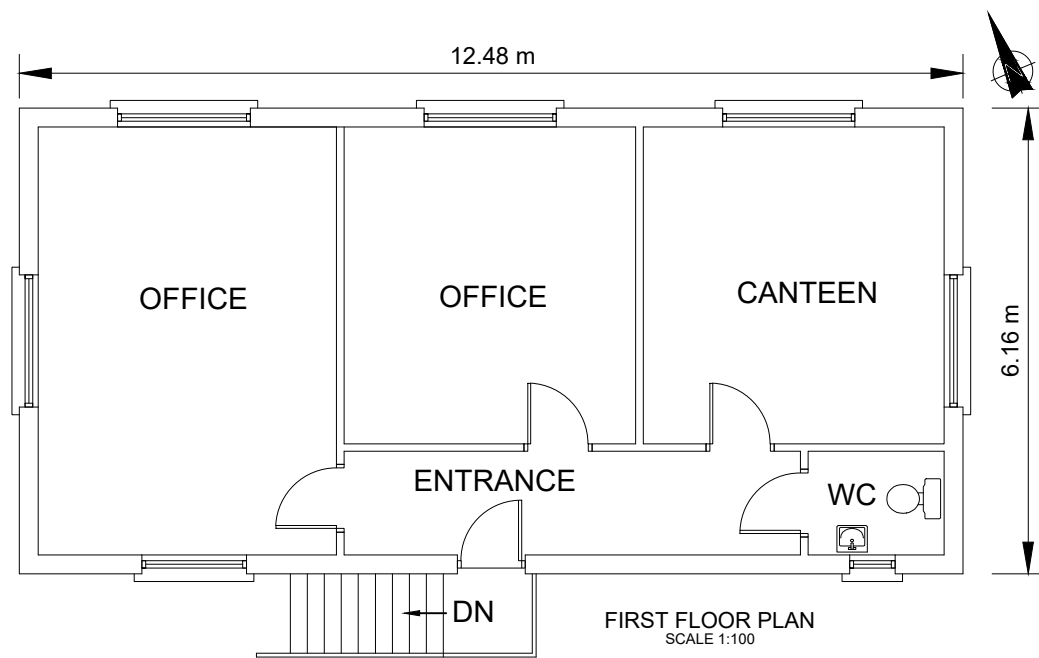


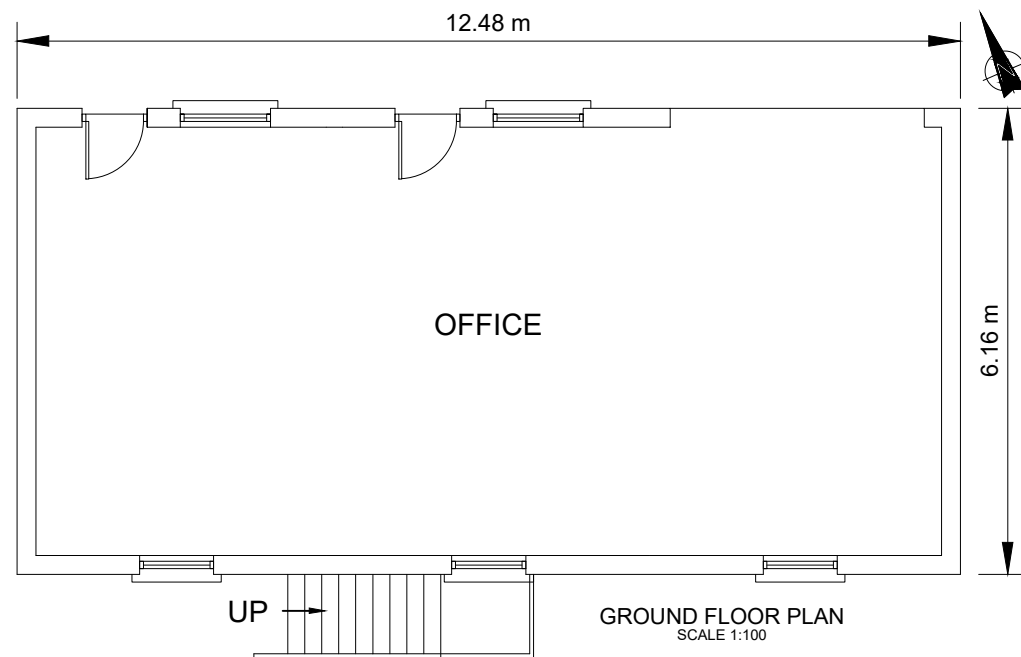

CLIENT			PROJECT		
L BEHAN AGGREGATES & RECYCLING LTD			SUBSTITUTE CONSENT APPLICATION - LAURENCE BEHAN		
CONSULTANT			TITLE		
			OFFICE DETAILS		
			PROJECT No.	DRAWING No.	Rev.
			20137776	06	A
			SC		1:100
YYYY-MM-DD					
2021-May-28					
PREPARED					
AJ					
DESIGN					
POB					
REVIEW					
RT					
APPROVED					
BB					