


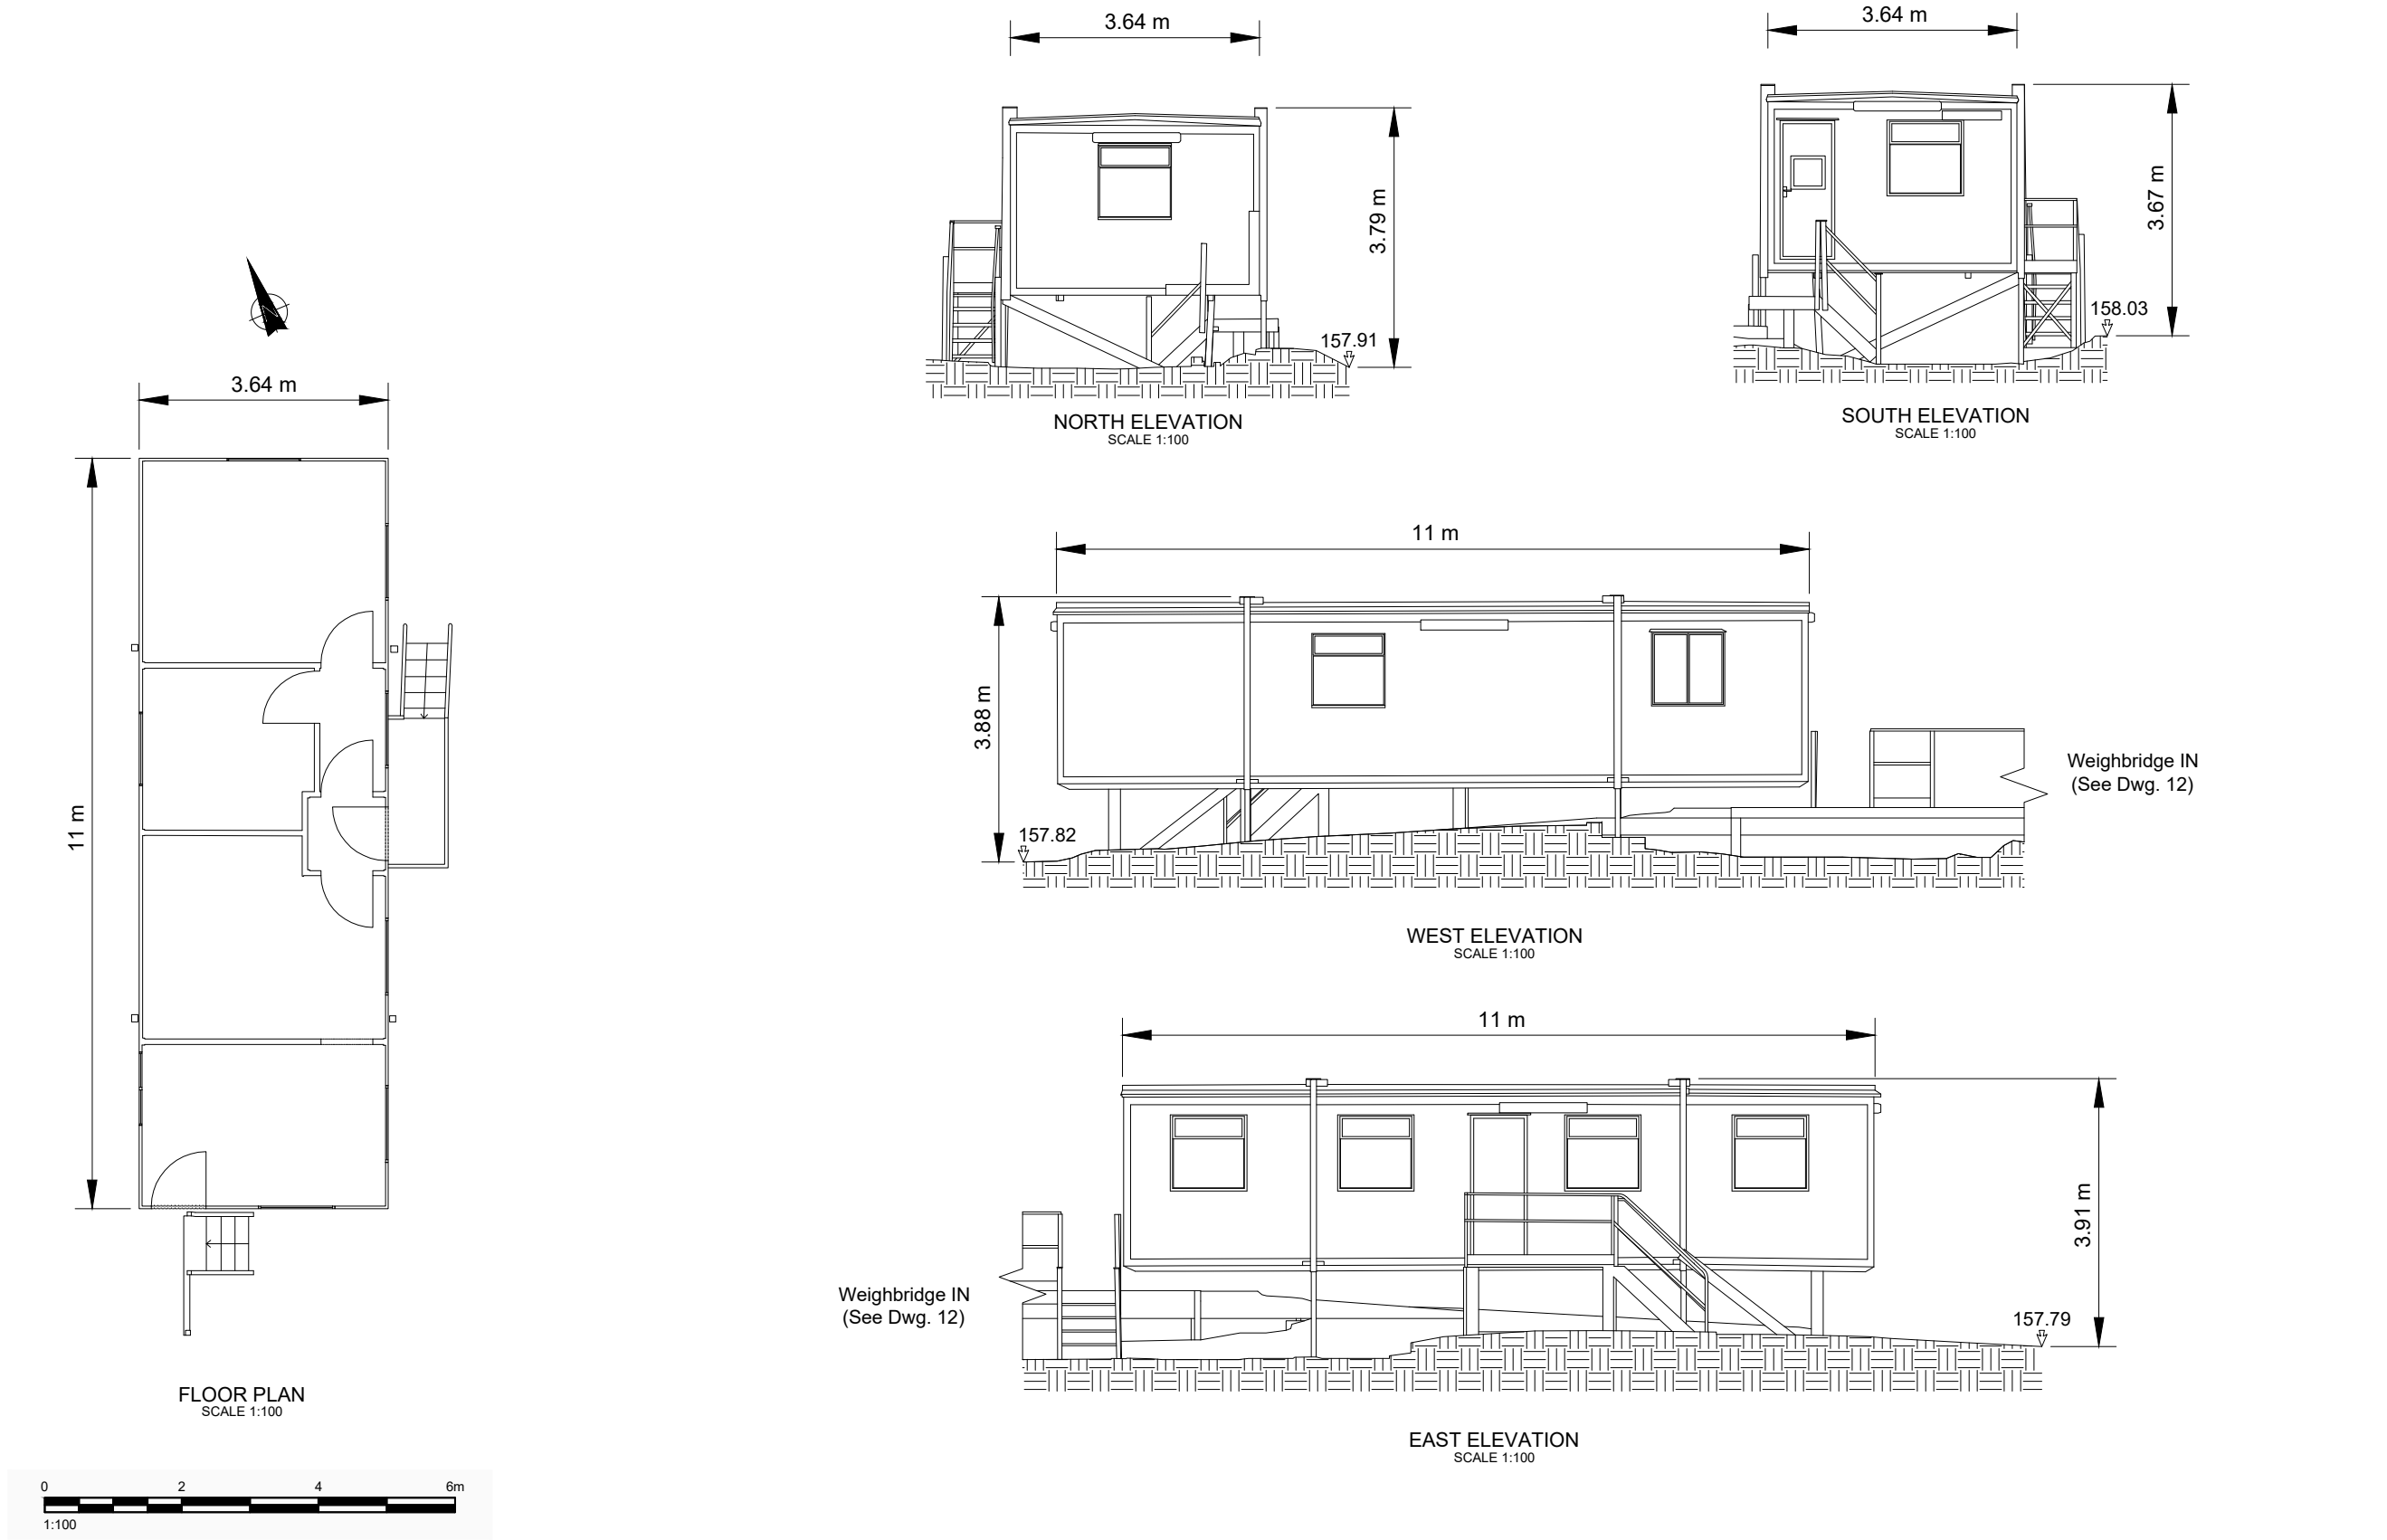

CLIENT			PROJECT		
L BEHAN AGGREGATES & RECYCLING LTD			SUBSTITUTE CONSENT APPLICATION - LAURENCE BEHAN		
CONSULTANT			TITLE		
GOLDER			PORTACABIN 1 DETAILS		
			PROJECT No.	DRAWING No.	Rev.
			20137776	08	A
			SC		
			1:100		