
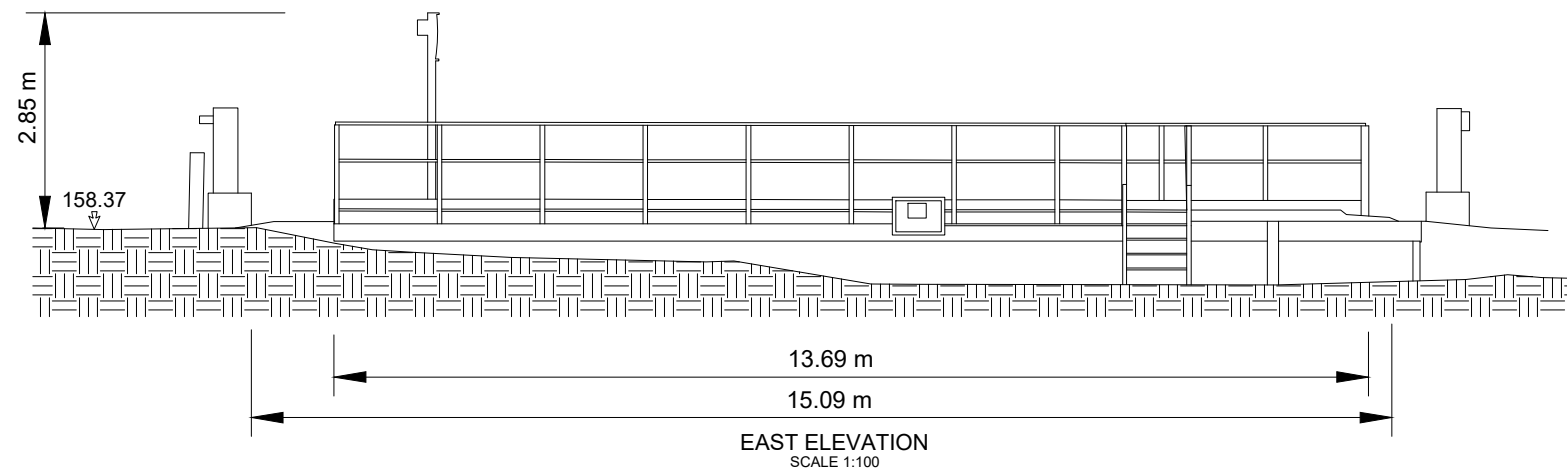
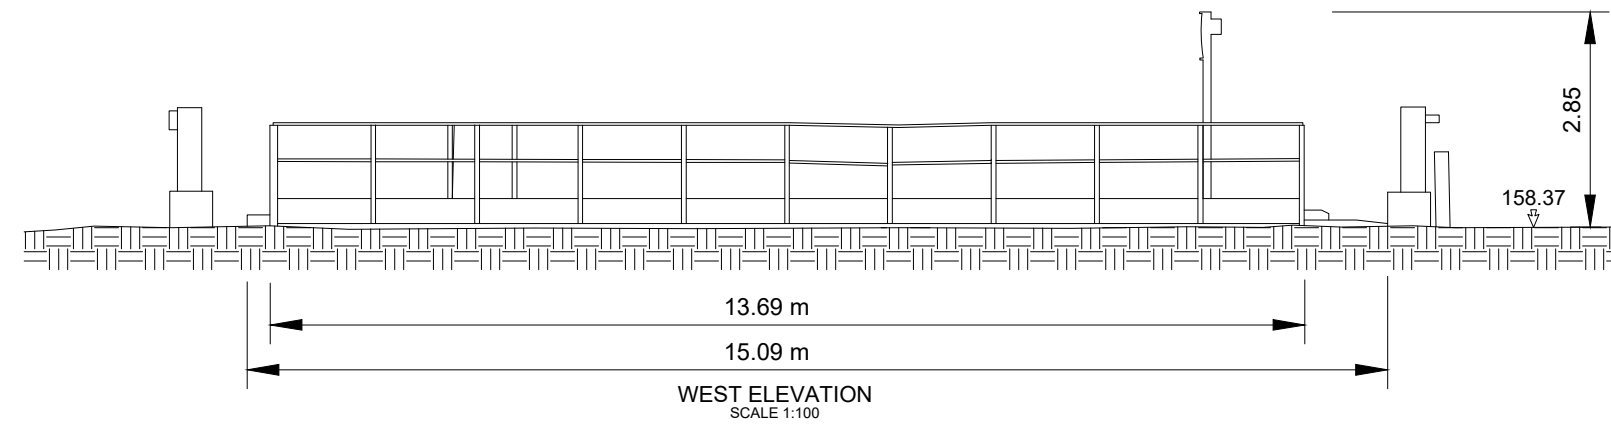
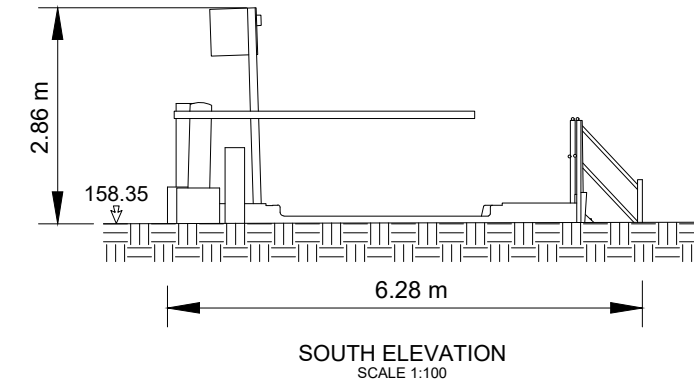
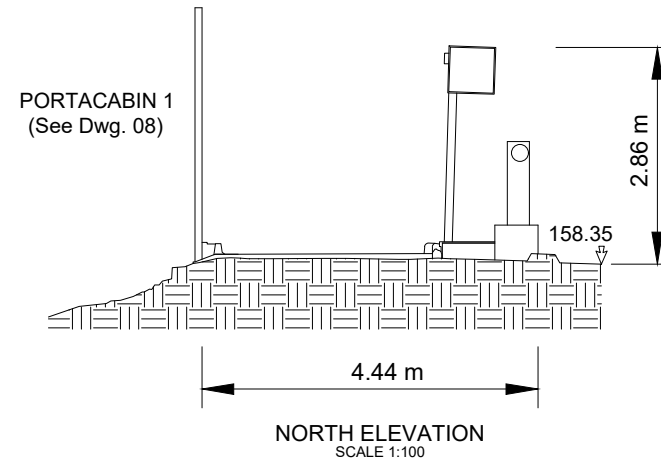


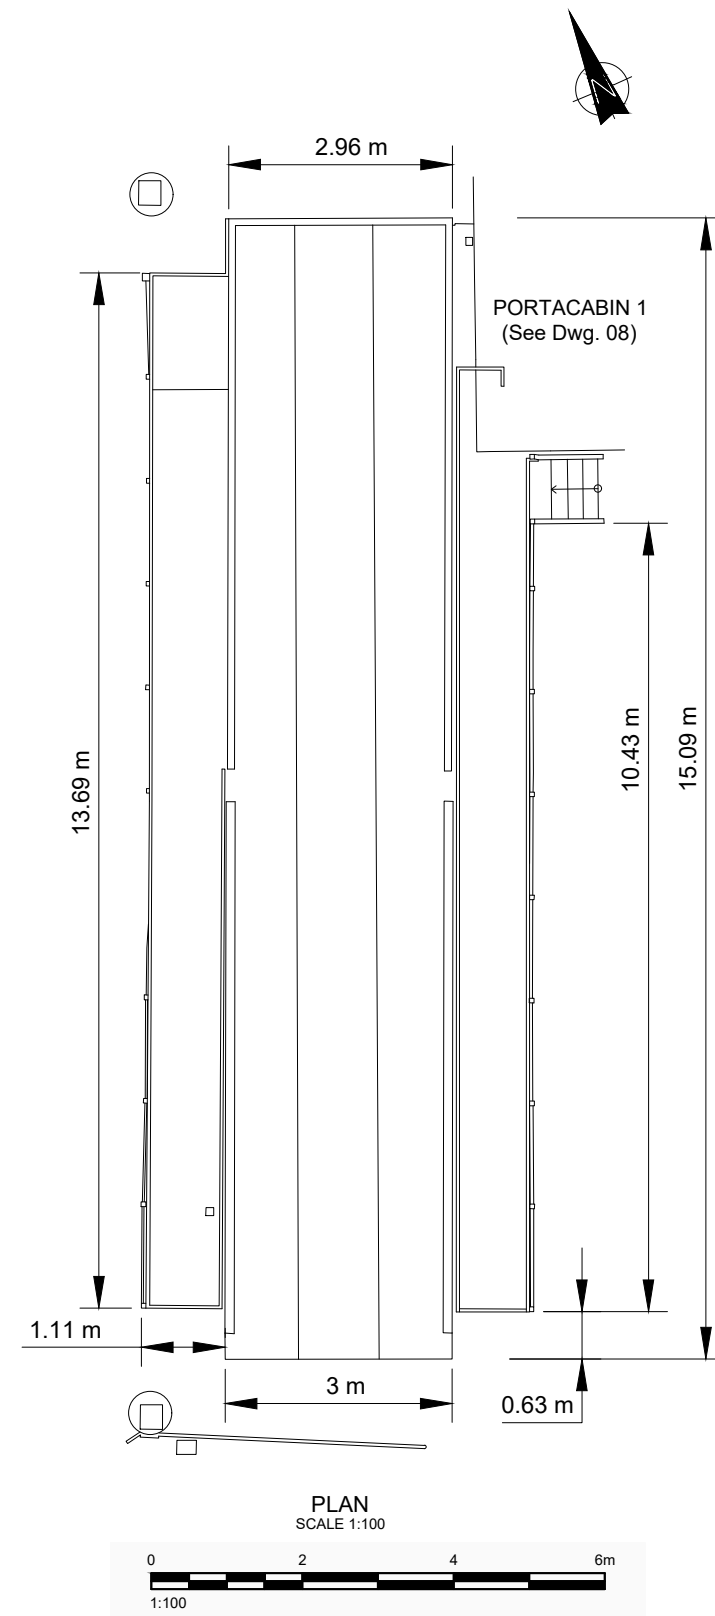

CLIENT			PROJECT		
L BEHAN AGGREGATES & RECYCLING LTD			SUBSTITUTE CONSENT APPLICATION - LAURENCE BEHAN		
CONSULTANT			TITLE		
			WEIGHBRIDGE IN DETAILS		
			PROJECT No.	DRAWING No.	Rev.
			20137776	12	A
			APPROVED	BB	SC