
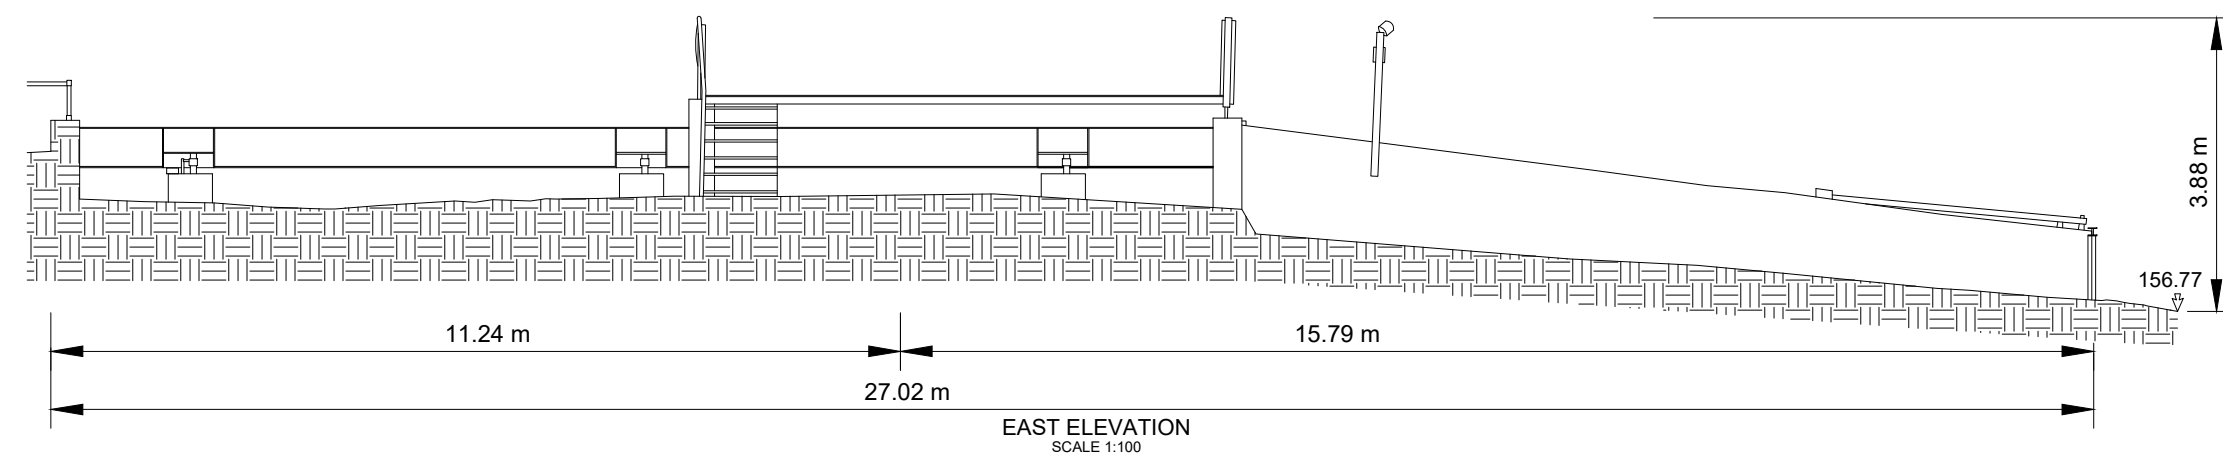
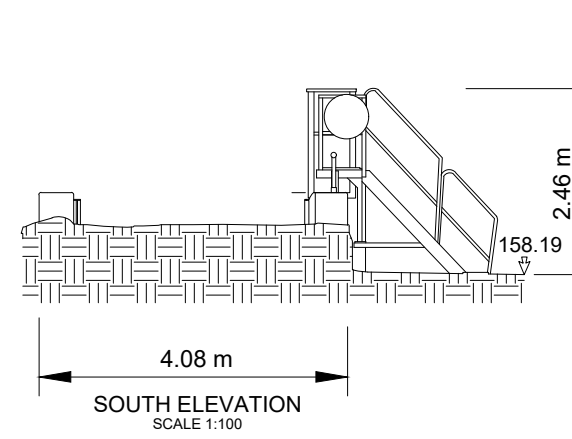
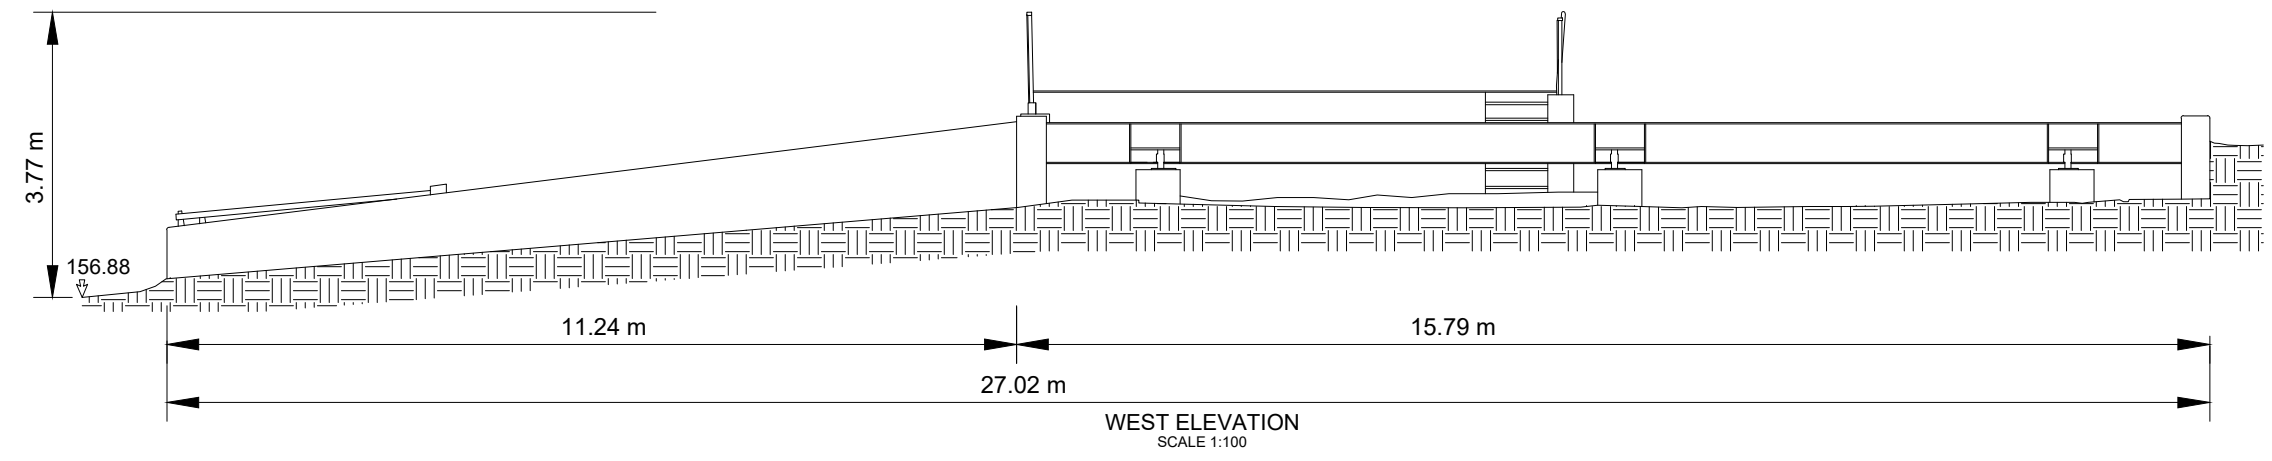
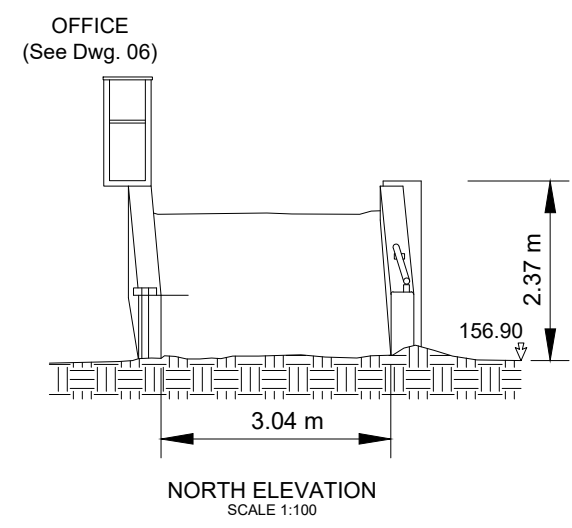


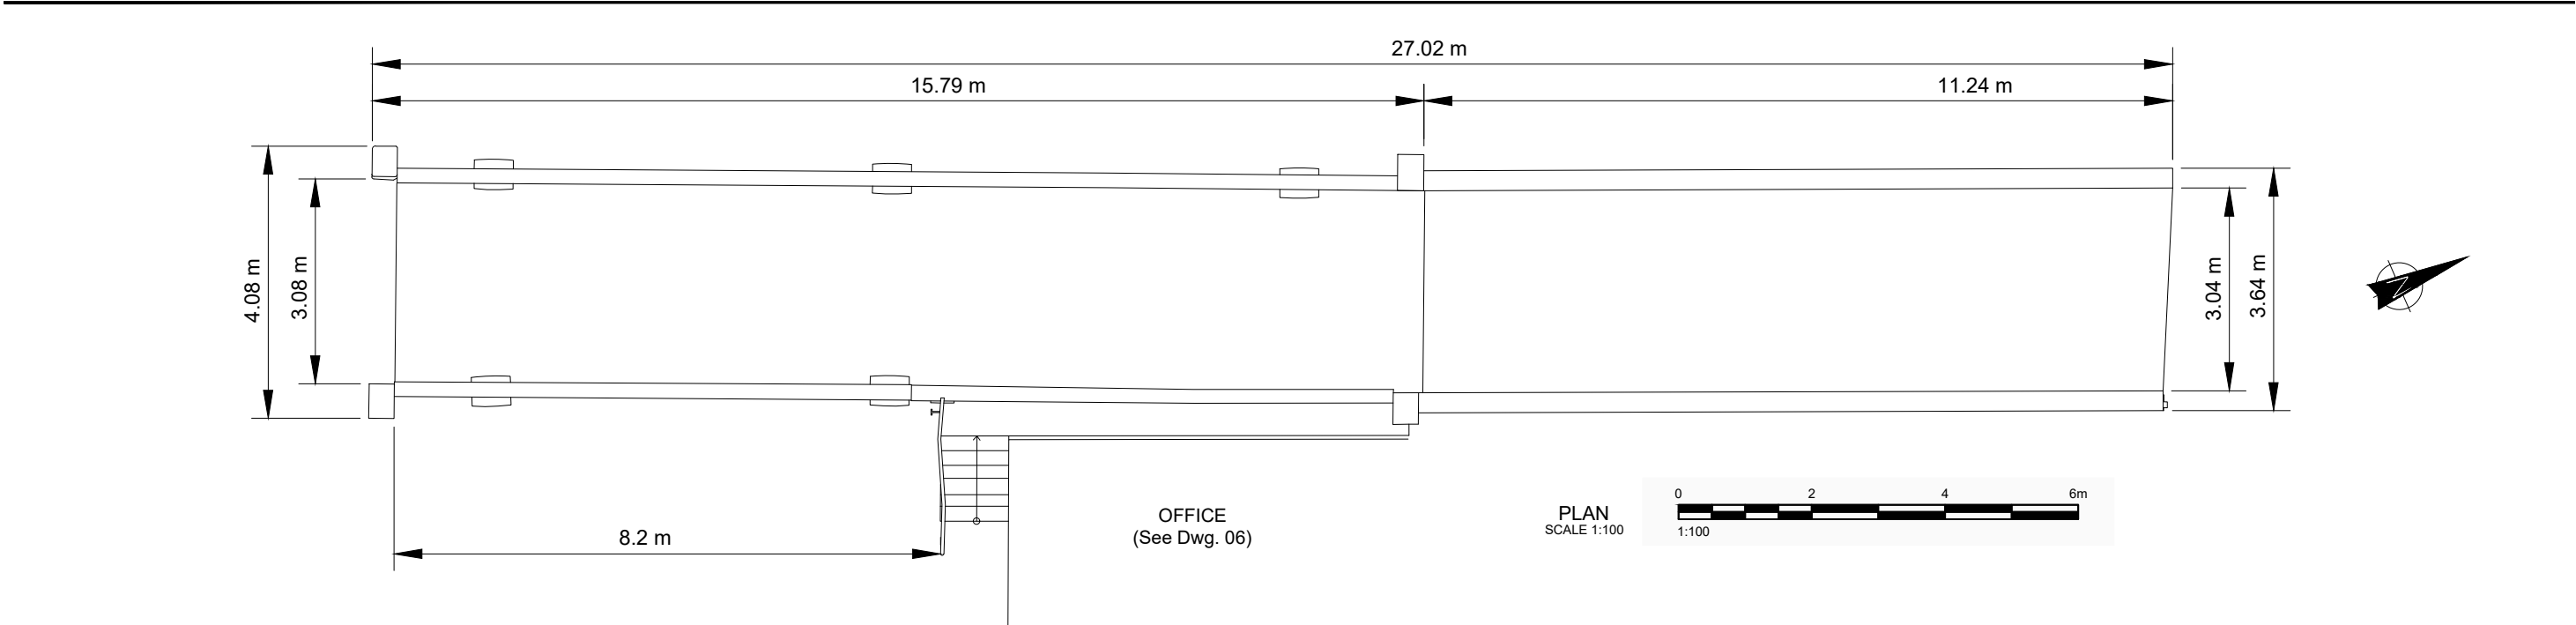

CLIENT			PROJECT		
L BEHAN AGGREGATES & RECYCLING LTD			SUBSTITUTE CONSENT APPLICATION - LAURENCE BEHAN		
CONSULTANT			TITLE		
			WEIGHBRIDGE OUT DETAILS		
			PROJECT No.	DRAWING No.	Rev.
			20137776	13	A
					SC
			1:100		