

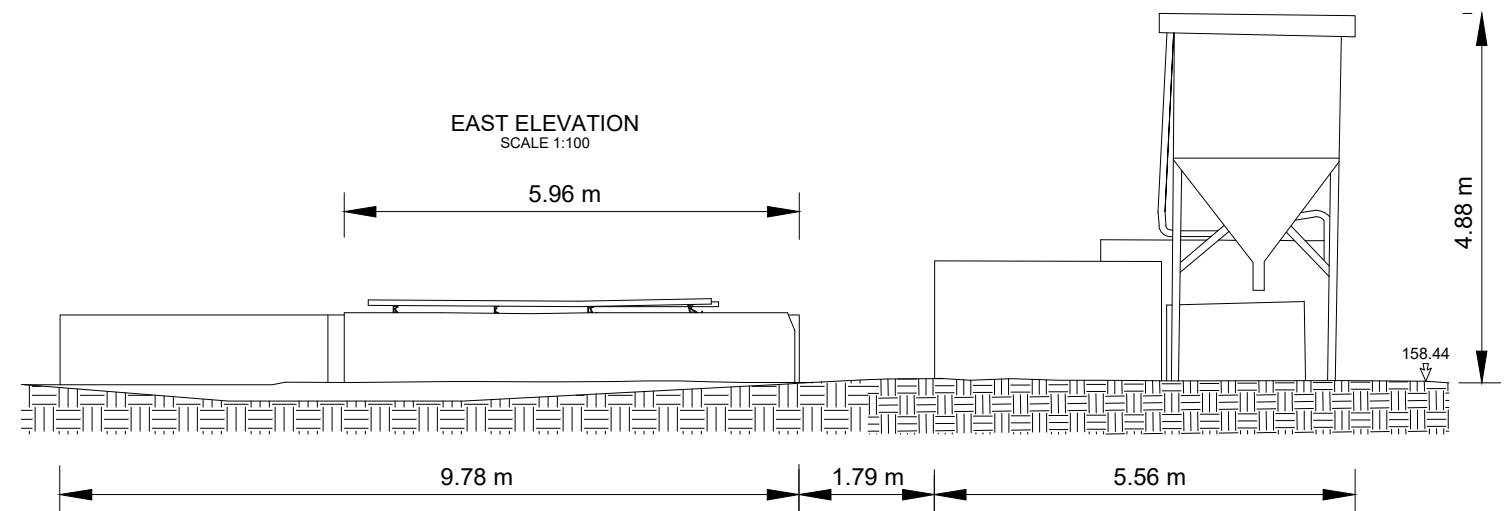
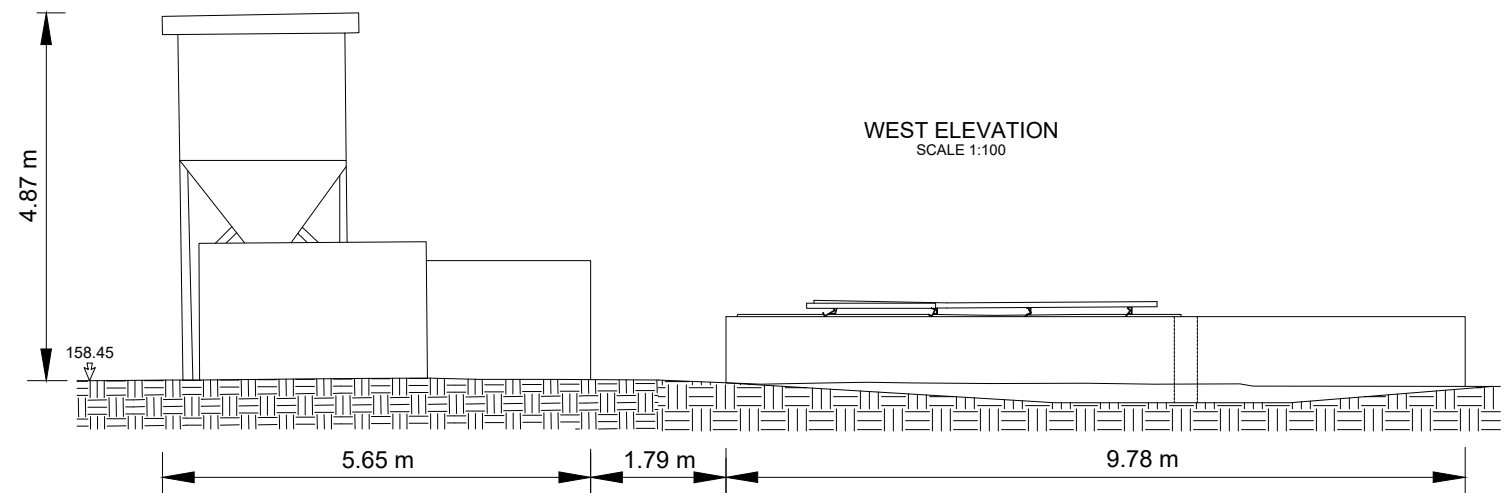
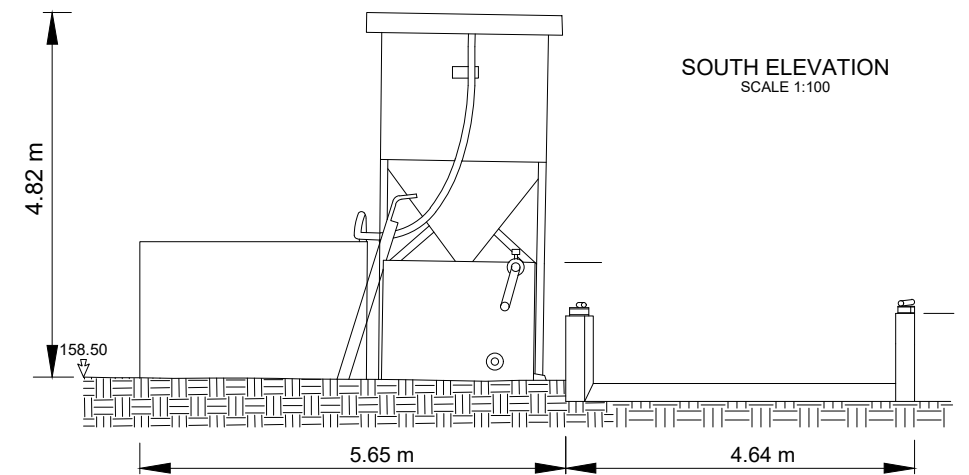


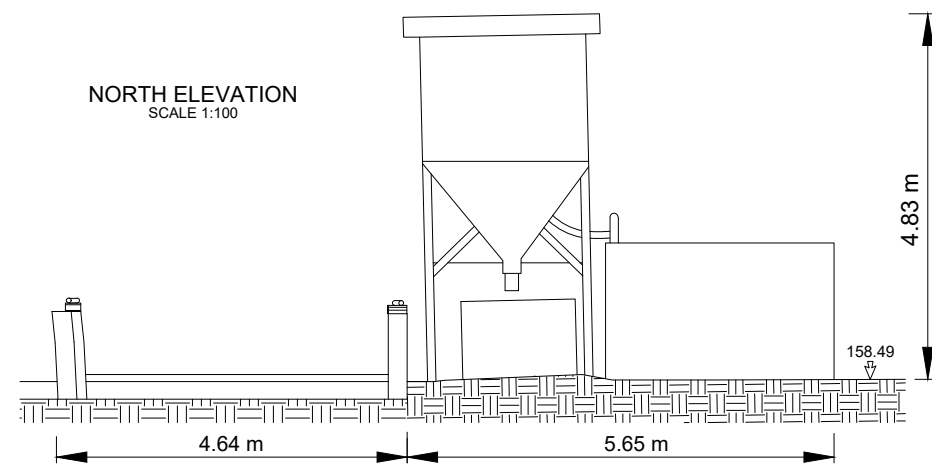

CLIENT

L BEHAN AGGREGATES & RECYCLING LTD

CONSULTANT

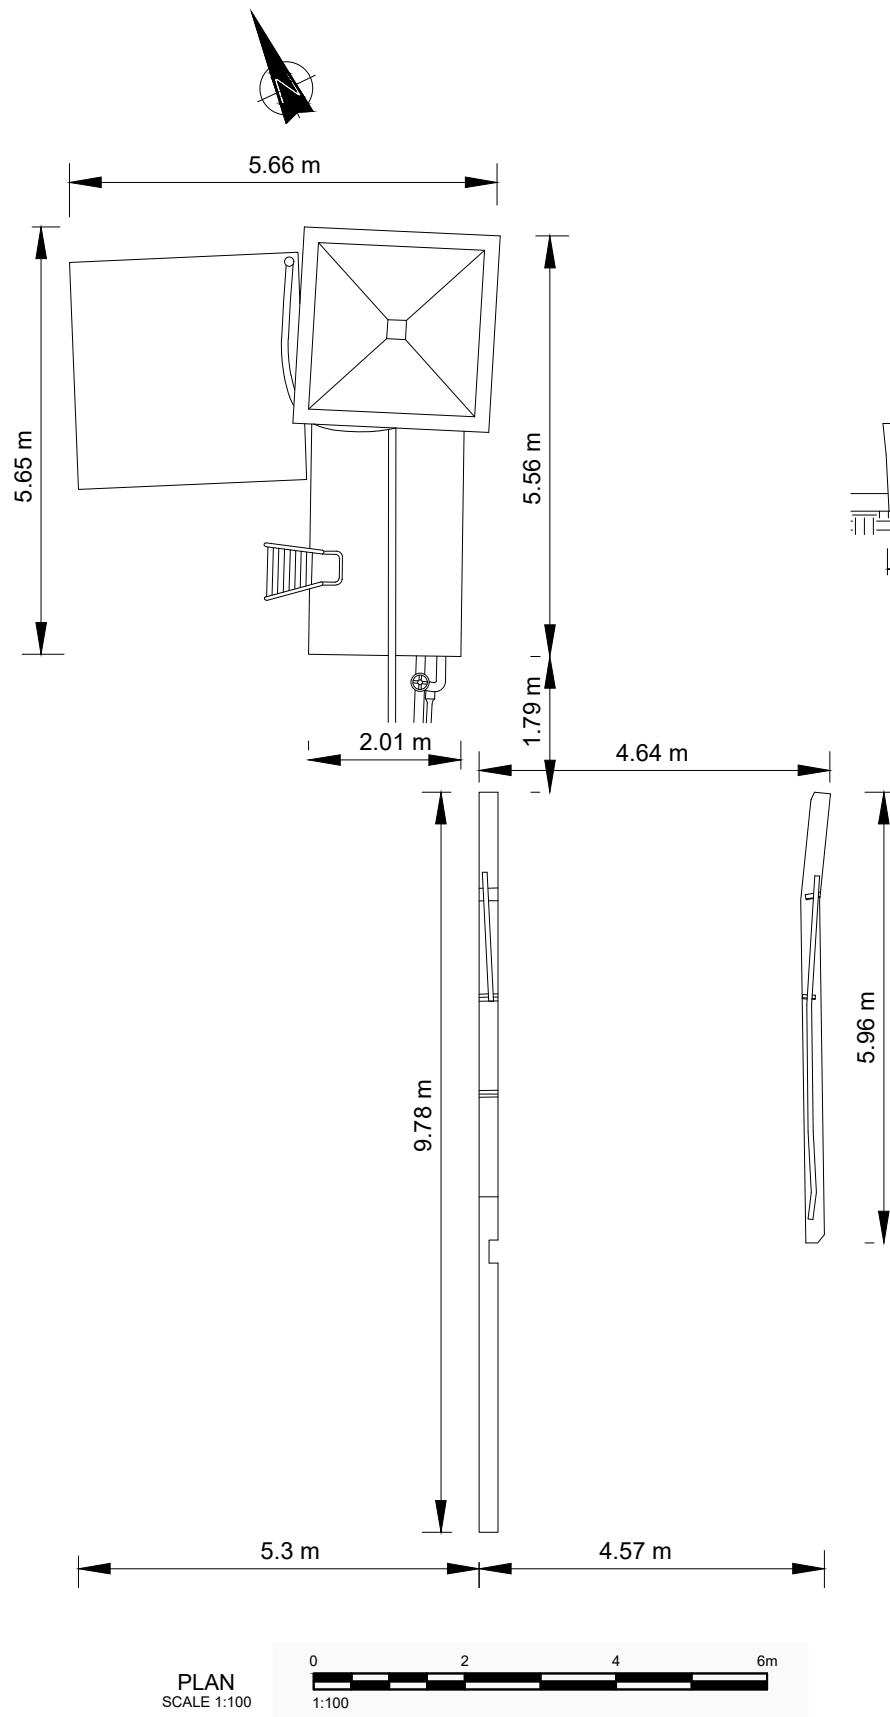

YYYY-MM-DD	2021-May-28
PREPARED	AJ
DESIGN	POB
REVIEW	RT
APPROVED	BB

PROJECT

SUBSTITUTE CONSENT APPLICATION - LAURENCE BEHAN

TITLE

MAIN WHEELWASH IN DETAILS

PROJECT No.	DRAWING No.	Rev.	SC
20137776	14	A	1:100