

Path: \\nas11000001\Company\PRG\ECCT\3020201\03a2.dwg, Sheet: 1 of 1, Date: 2021-05-28, Time: 10:10:10, User: j...
Drawing: 03a2.dwg, Title: Baseline Site Layout - Overall Area, Scale: 1:500, Date: 2021-05-28, Time: 10:10:10, User: j...
Drawing: 03a2.dwg, Title: Baseline Site Layout - Overall Area, Scale: 1:500, Date: 2021-05-28, Time: 10:10:10, User: j...

Projection / Spatial Reference:
=====
Projection= IRENET95_ITM
Centre Point Coordinates:
=====
X,Y= 699748,725670
Reference Index:
=====
Map Series | Map Sheets
1:2,500 | 3450-B
1:2,500 | 3388-C
1:2,500 | 3451-A
1:2,500 | 3387-D
Source Data Release:
=====
DCLMS Release V1.123.106

OSI Licence No.
CYAL50192220

205

200

195

190

185

180

175

175

180

185

190

195

725,750 N


0 20 40 60m
1:500

LEGEND:

- LANDS UNDER CONTROL OF APPLICANT
- APPLICATION BOUNDARY
- 1990 GROUND CONTOUR (mOD)
- WAYLEAVE

NOTES:

GRID REFERENCES ARE IN METRES
& TO ITM COORDINATES.
REFER TO DRAWING 03a FOR OVERALL SITE
DETAILS
LEVELS ARE IN METRES
& TO O.S. DATUM.
DIMENSIONS ARE IN METRES.

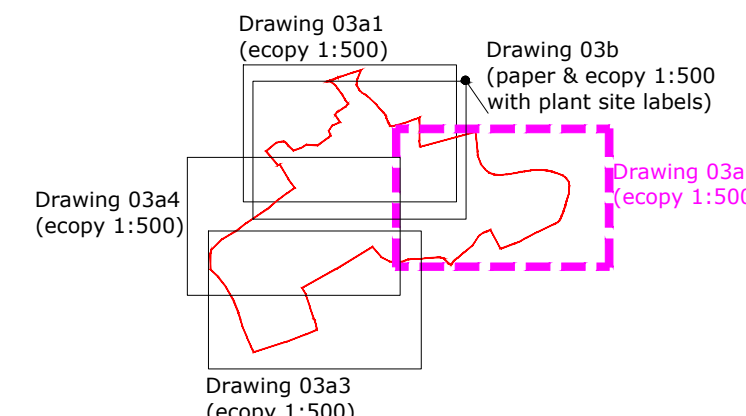

CLIENT

L BEHAN AGGREGATES & RECYCLING LTD

CONSULTANT



YYYY-MM-DD 2021-May-28
DESIGNED POB
PREPARED AJ
REVIEWED RT
APPROVED BB

PROJECT

SUBSTITUTE CONSENT APPLICATION - LAURENCE BEHAN

TITLE

BASLINE SITE LAYOUT - Overall Area

PROJECT NO.
20137776

DRAWING NO.
03a2

REV.
A

SCALE
1:500 A0

IF THIS MEASUREMENT DOES NOT MATCH WHAT IS SHOWN, THE SHEET SIZE HAS BEEN MODIFIED FROM 1050x750 TO 1050x750