

NOTE: CONFIDENTIAL, NO THIRD PARTY DISCLOSURE ALLOWED.
 All rights reserved.
 © J.B. Barry and Partners
 T.J. O'Connor and Associates
 Royal Haskoning DHV 2014

- All levels are in metres and relate to O.S. Datum MALIN.
- This drawing is reproduced from digital maps:
 O.S. MAPS - Scale 1:2,500
 O.S. MAPS - Scale 1:1,000
 Discovery Series - Scale 1:50,000
- All Maps are referenced to IRISH NATIONAL GRID (I.T.M.)
- Reproduced from the Ordnance Survey of Ireland by Permission of the Government. License No. 3-3-34.

DRAWING NOTES:
 1. ALL DIMENSIONS IN MILLIMETERS UNLESS SPECIFIED.

Rev.	Date	Drawn	Checked	Approved	Description
0	JUNE 18	ROB	ED	RK	PLANNING APPLICATION

Client:

 Colvill House Tel: 1890 278 278
 24-26 Talbot St Int'l: +353-1-707 2828
 Dublin 1 email: info@water.ie
 Web: www.water.ie

Scheme:
RINGSEND WASTEWATER TREATMENT PLANT UPGRADE PROJECT

Component:
REGIONAL BIOSOLIDS STORAGE FACILITY

TJ O'Connor & Associates 
 Consulting Engineers
 Corrig Road, Tel: +353-1-2952321
 Sandyford email: info@tjoc.ie
 Dublin 18, Ireland Web: www.tjoc.ie

J. B. Barry and Partners 
 Classon House Tel: +353-1-485 1400
 Dundrum Business Park email: info@jbbarry.ie
 Dundrum Road Dublin 14 Web: www.jbbarry.ie

Royal HaskoningDHV 
 PO Box 1132 Tel: +31-88-3482000
 3800 BC Amersfoort email: info@rhdhv.com
 The Netherlands Web: www.royalhaskoningdhv.com

Drawn By:	Checked By:	Approved By:	Date:
ROB	ED	RK	JUN.2018


Client Project Ref: IW-RGD/10000308 Project Stage: PLANNING

Internal Project Ref: Ring01/JBB-Y17702/TJOC-14040/RHDHV-BB4342


Drawing Title:
ODOUR CONTROL UNIT PLAN AND ELEVATION

Scales: 1:50(A1) 1:100(A3)

Drawing Register No.:	Drawing No.:	Rev.:
022	Y17702-PL-022	0

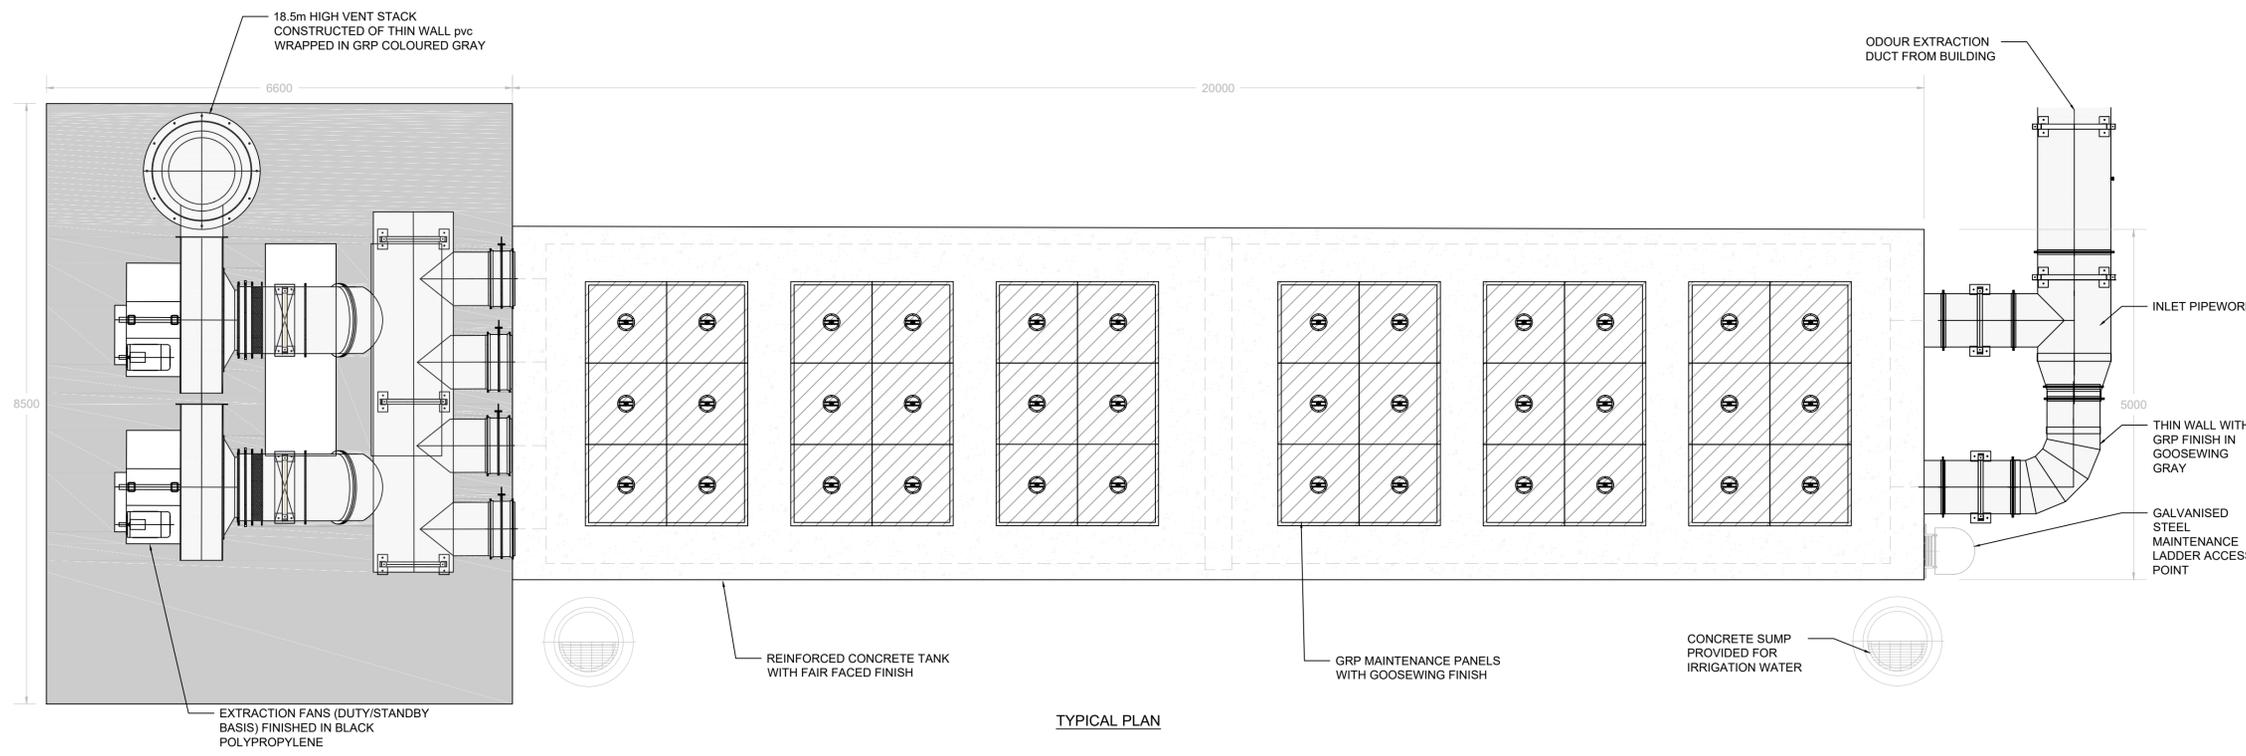

TYPICAL PLAN

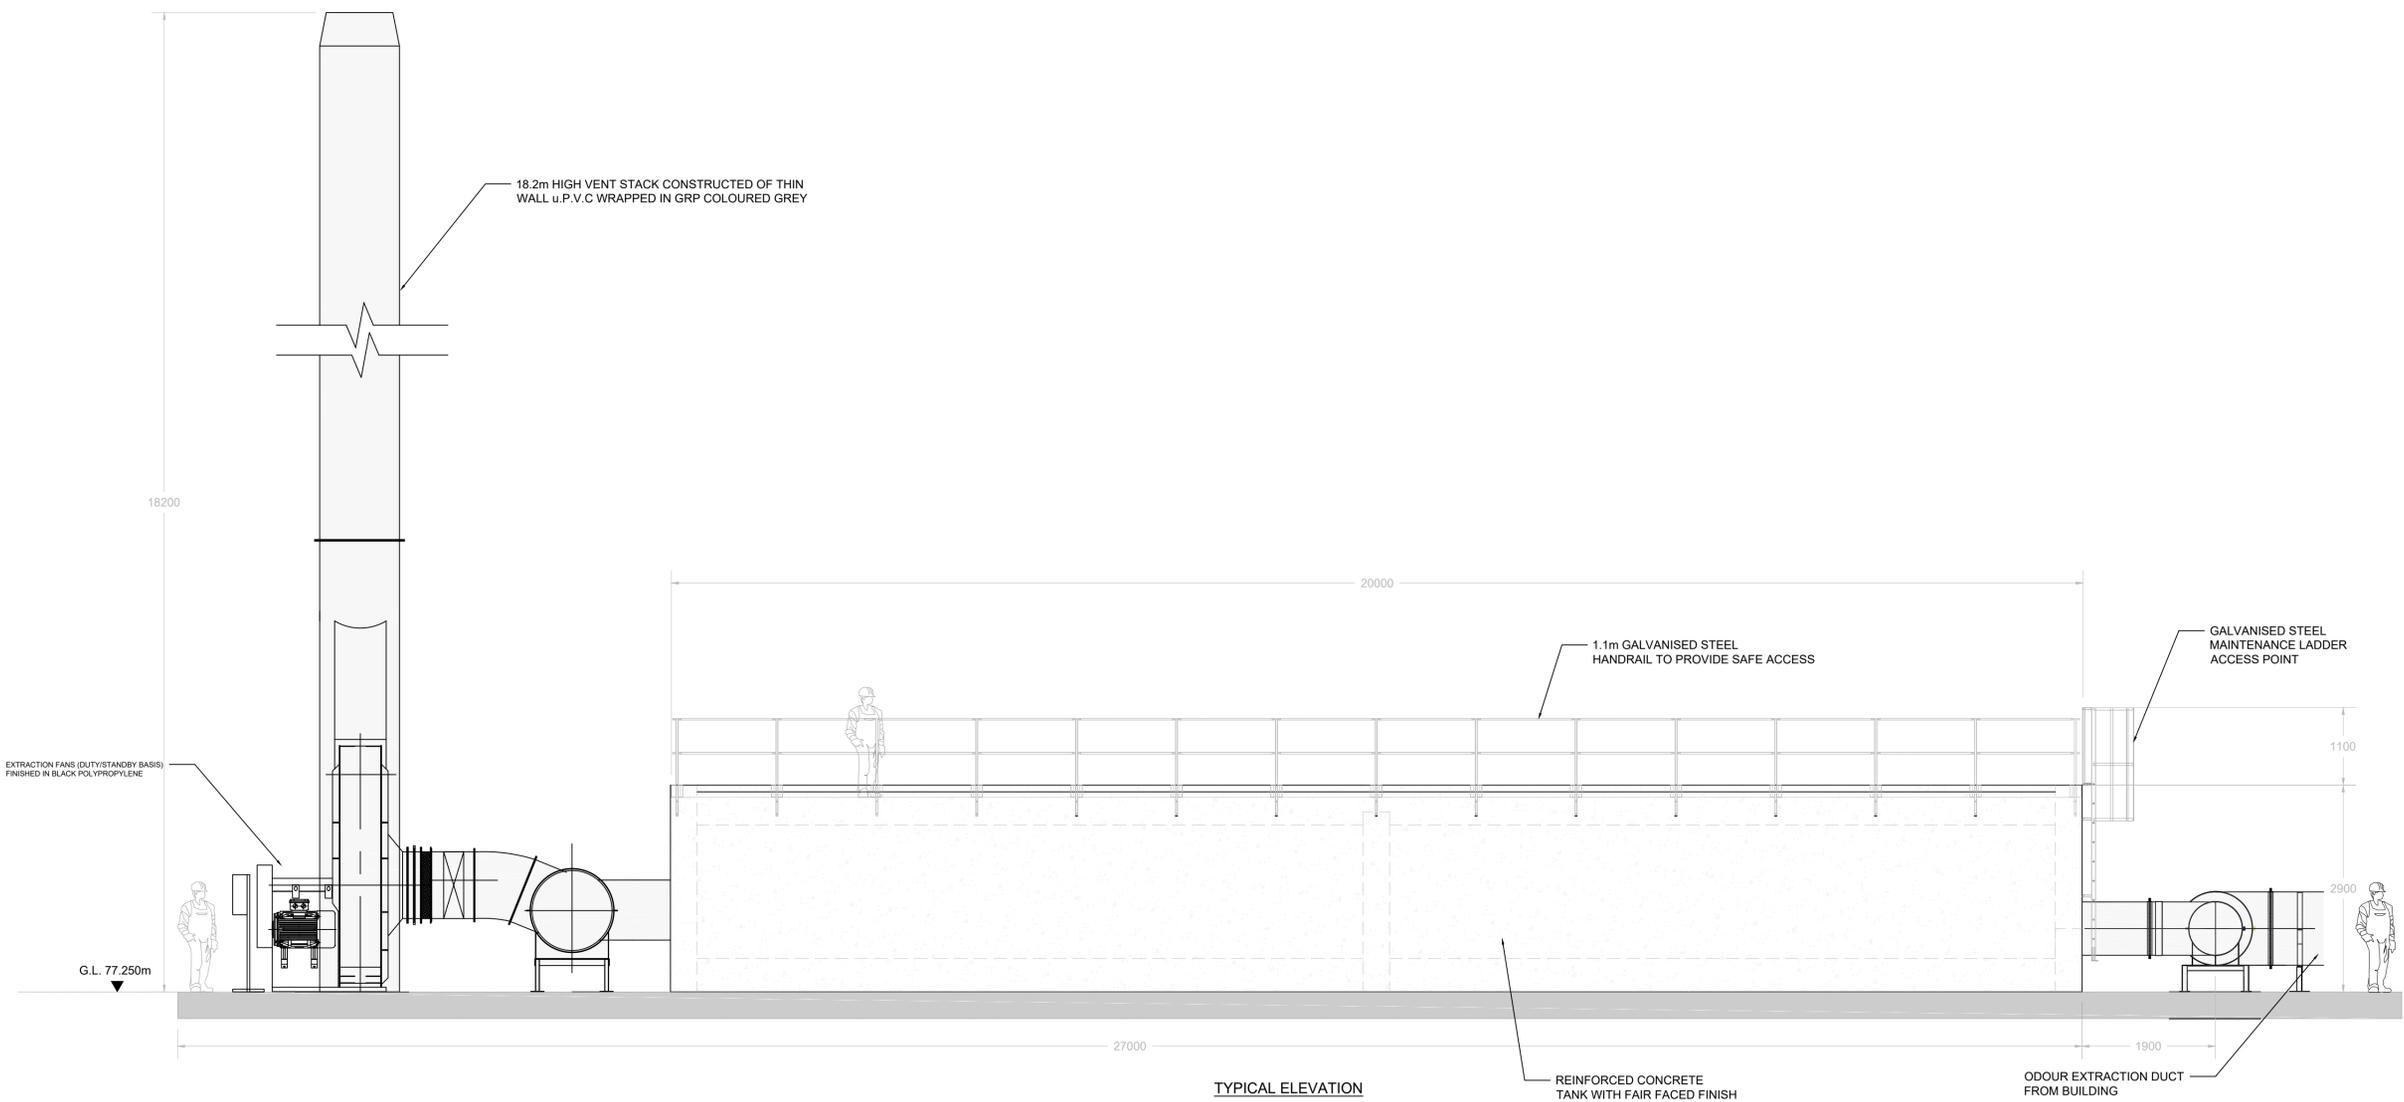

TYPICAL ELEVATION