




PROPOSED BOUNDARY WALL/FENCING (TYPE 1)
Scale 1:50 @A3

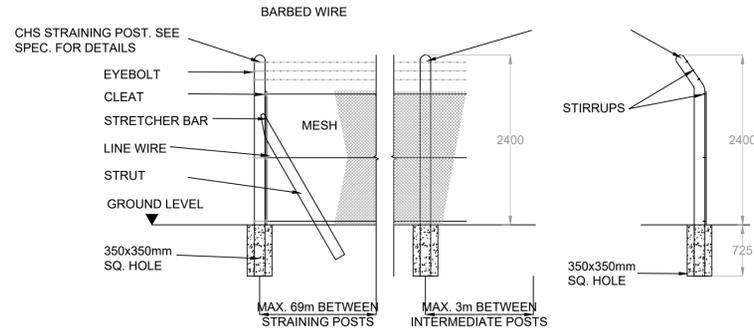


TYPICAL DETAIL OF EXISTING FENCING (TYPE 2)
Scale 1:50 @A3

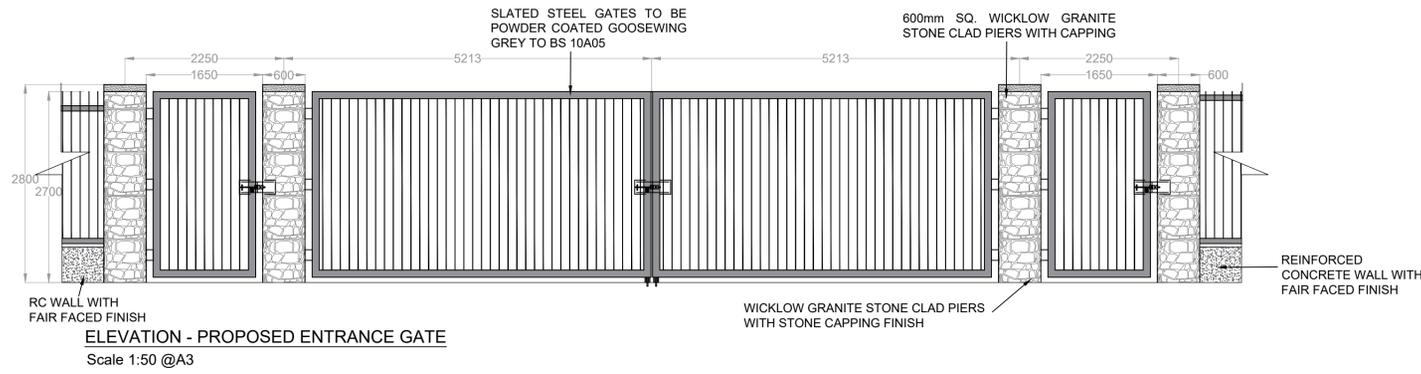


ELEVATION - PROPOSED ENTRANCE GATE
Scale 1:50 @A3

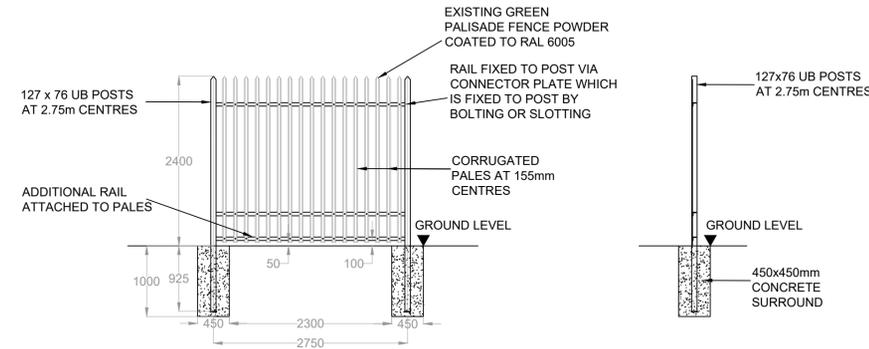


TYPICAL DETAIL OF PALISADE FENCING (TYPE 3)
Scale 1:50 @A3

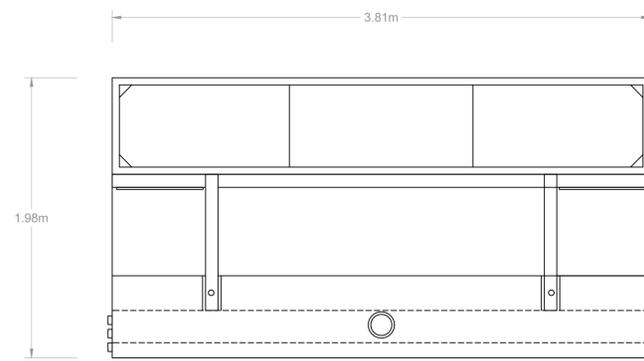

ELEVATION OF UNIT

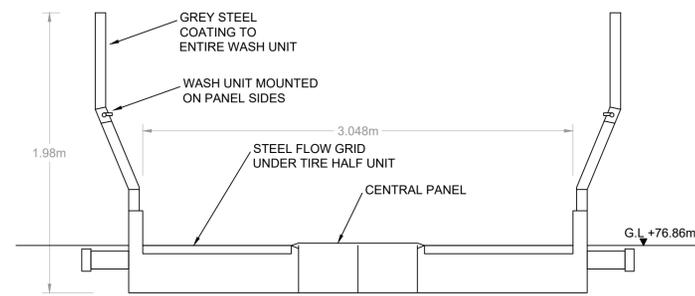


ELEVATION OF UNIT FROM TRUCK MOUNTING SIDE

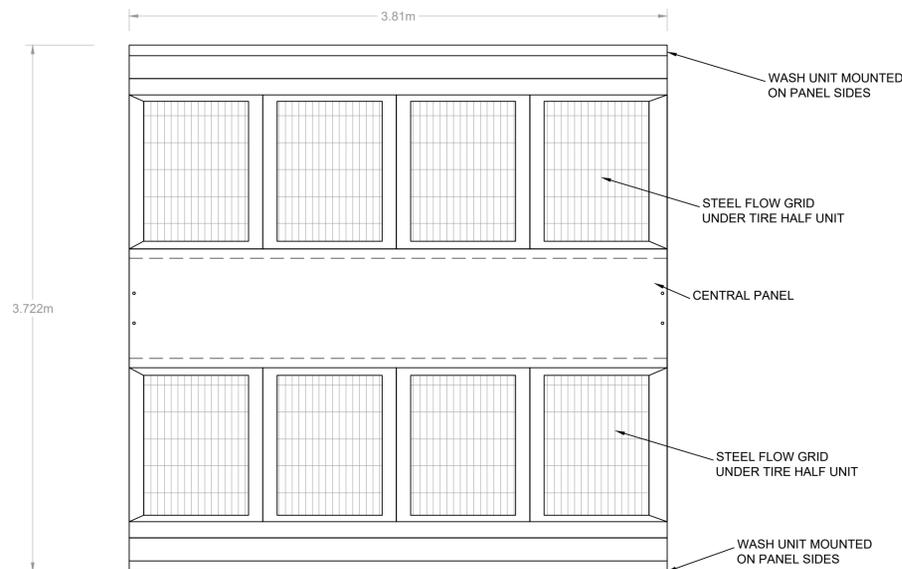


PLAN OF UNIT

TRUCK WASHING UNIT
Scale 1:25 @ A1

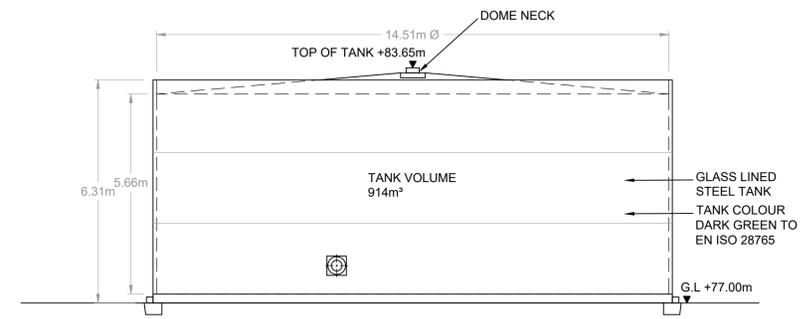

ELEVATION OF TANK

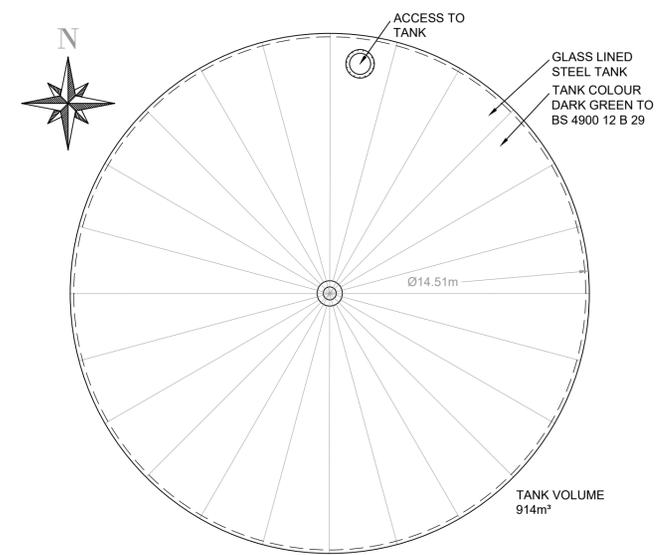

PLAN OF TANK

FIRE PROTECTION HOLDING TANK
1:100 @ A1

NOTE: CONFIDENTIAL, NO THIRD PARTY DISCLOSURE ALLOWED.
All rights reserved.
© J.B. Barry and Partners
T.J. O'Connor and Associates
Royal Haskoning DHV 2014

- All levels are in metres and relate to O.S. Datum MALIN.
- This drawing is reproduced from digital maps:
O.S. MAPS - Scale 1:2,500
O.S. MAPS - Scale 1:1,000
Discovery Series - Scale 1:50,000
- All Maps are referenced to IRISH NATIONAL GRID (I.T.M.)
- Reproduced from the Ordnance Survey of Ireland by Permission of the Government. License No. 3-3-34.

DRAWING NOTES:
1. ALL DIMENSIONS IN MILLIMETERS UNLESS SPECIFIED.

| Rev. | Date | Drawn | Checked | Approved | Description |
|------|---------|-------|---------|----------|----------------------|
| 0 | JUNE 18 | ROB | ED | RK | PLANNING APPLICATION |

Client:
UISCE Colvill House Tel: 1890 278 278
EIREANN: IRISH 24-26 Talbot St Int'l: +353-1-707 2828
WATER Dublin 1 email: info@water.ie
Web: www.water.ie

Scheme:
RINGSEND WASTEWATER TREATMENT PLANT UPGRADE PROJECT

Component:
REGIONAL BIOSOLIDS STORAGE FACILITY

TJ O'Connor & Associates & ASSOCIATES
CORRIG HOUSE
CORRIG ROAD,
SANDYFORD
DUBLIN 18, IRELAND
Tel: +353-1-2952321
email: tjoc@iol.ie
Web: www.tjoc.ie

J. B. Barry and Partners
CLASSON HOUSE
DUNDRUM BUSINESS PARK
DUNDRUM ROAD
DUBLIN 14
Tel: +353-1-485 1400
email: info@jbbarry.ie
Web: www.jbbarry.ie

Royal HaskoningDHV
PO Box 1132
3800 BC Amersfoort
The Netherlands
Tel: +31-88-3482000
email: info@rhdhv.com
Web: www.royalhaskoningdhv.com

Drawn By: ROB
Checked By: ED
Approved By: RK
Date: JUN.2018

Client Project Ref: IW-RGD/10000308
Project Stage: PLANNING

Internal Project Ref: Ring01/JBB-Y17702/TJOC-14040/RHDHV-BB4342

Drawing Title:
SITE DEVELOPMENT DETAILS

Scales: AS SHOWN

Drawing Register No.: 024
Drawing No.: Y17702-PL-024
Rev: 0