



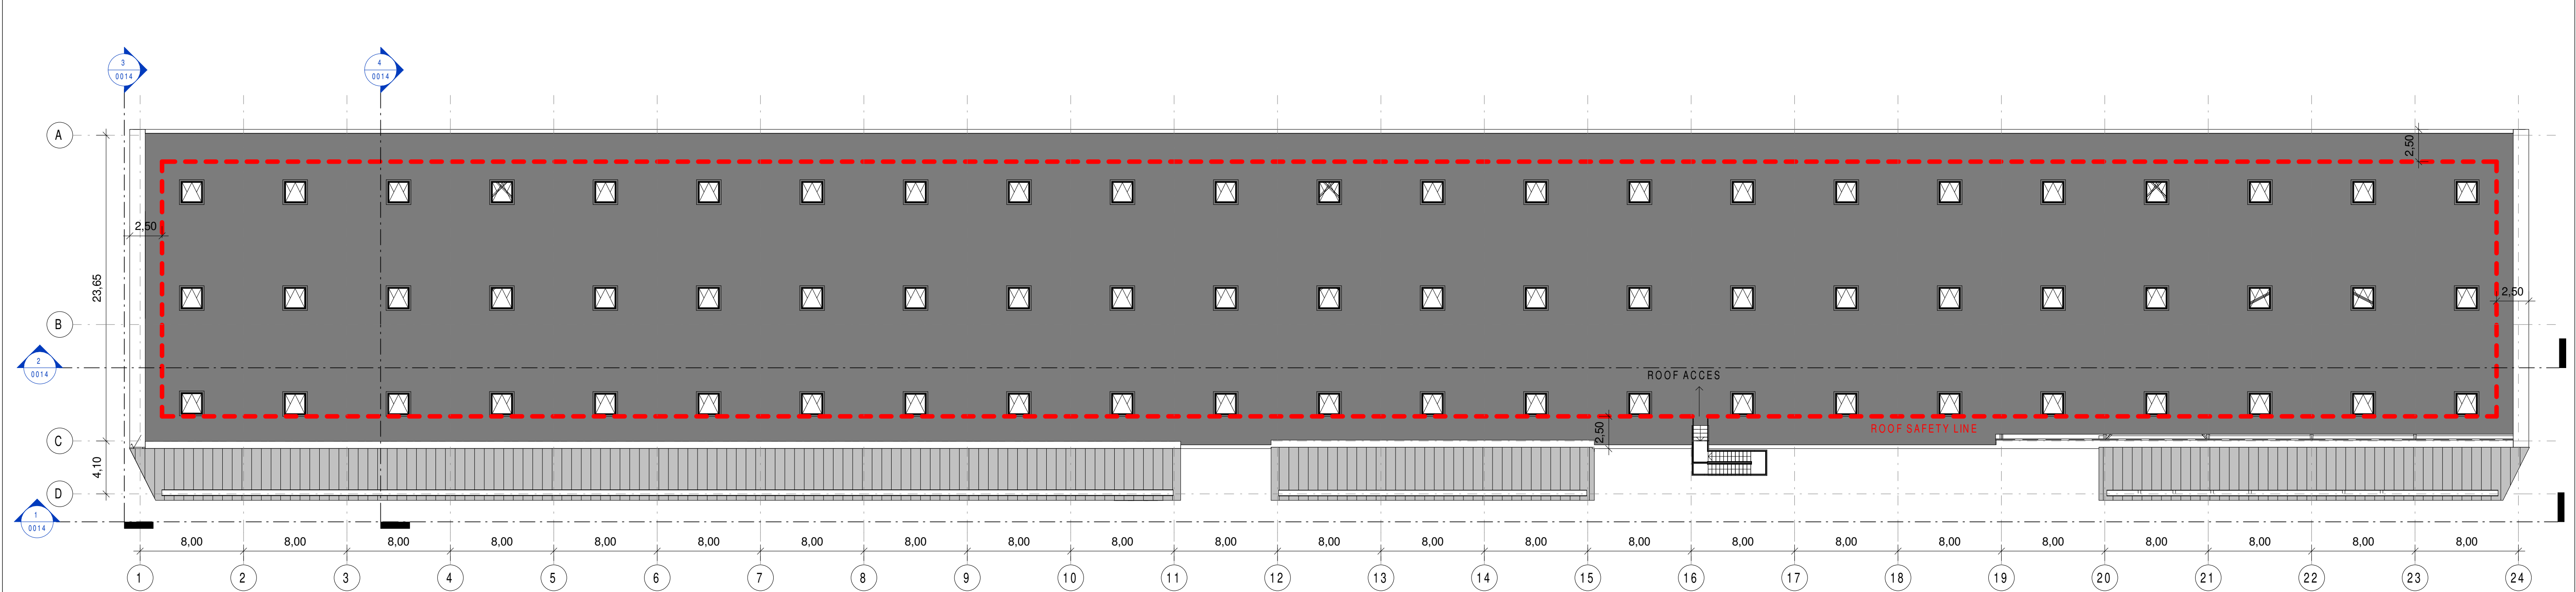


2 Services Slab
Scale 1 : 250

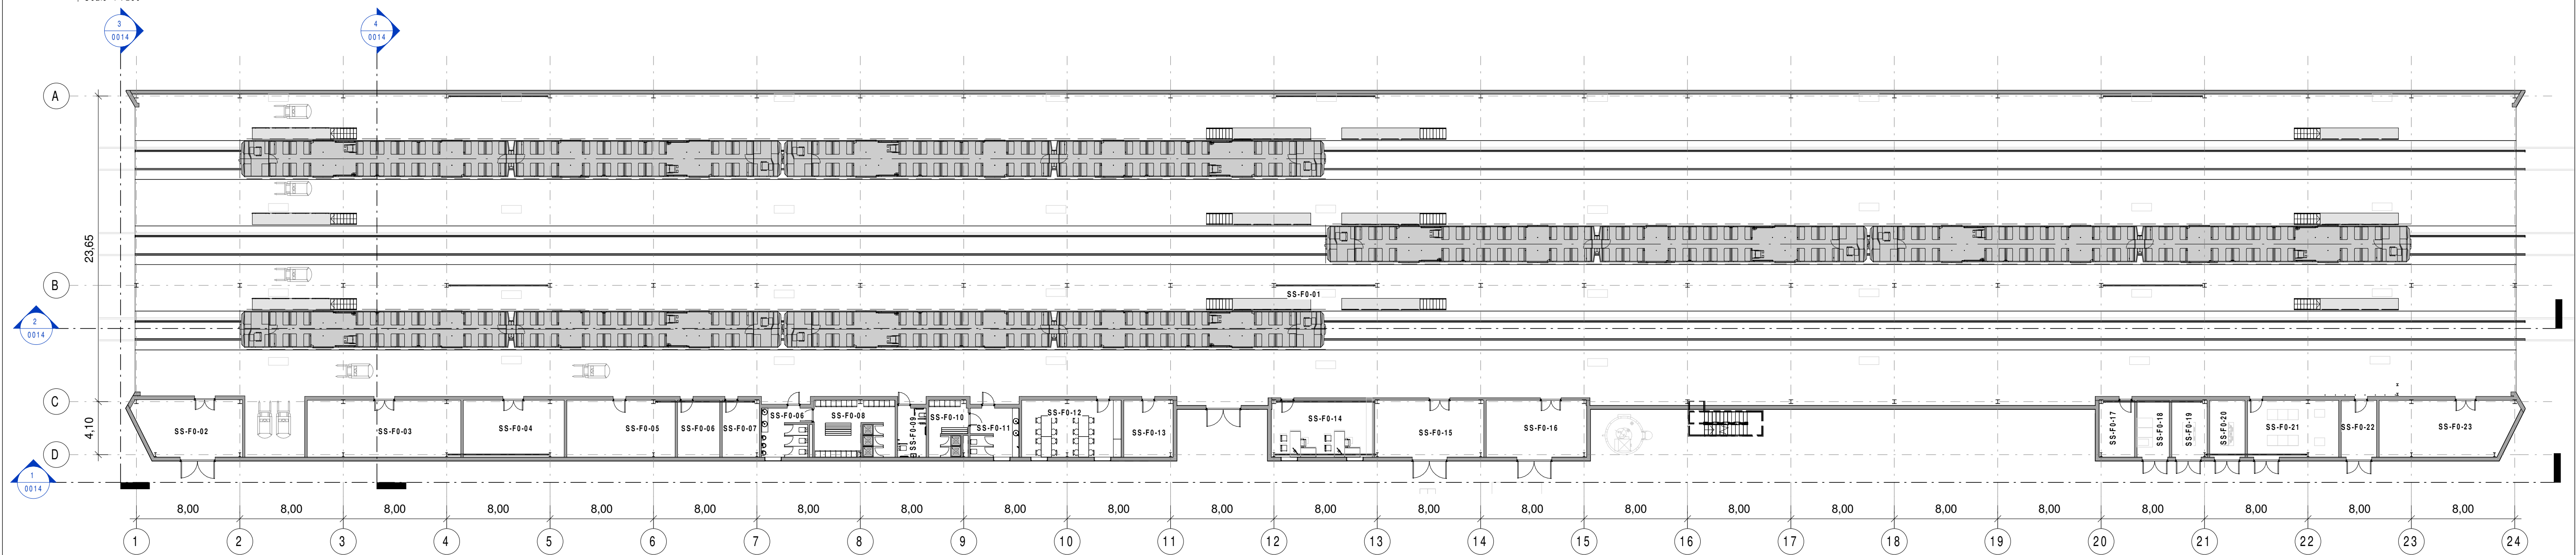

1 Services Slab
Scale 1 : 250

Number	Name	Department	Area
SS-F0-01	SERVICE SLAB		4365 m ²
SS-F0-02	WASTE AREA		35 m ²
SS-F0-03	TOOLS & EQUIPMENT STORAGE		52 m ²
SS-F0-04	CHEMICAL STORAGE		34 m ²
SS-F0-05	INSTALLATIONS		37 m ²
SS-F0-06	TOILET M		14 m ²
SS-F0-06	IT-SERVICE SLAB 1		14 m ²
SS-F0-07	CLEANING		13 m ²
SS-F0-08	LOCKERS M		27 m ²
SS-F0-09	TOILET PRM		8 m ²
SS-F0-10	LOCKERS F		12 m ²
SS-F0-11	TOILET F		14 m ²

Number	Name	Department	Area
SS-F0-12	CANTEEN		34 m ²
SS-F0-13	INSTALLATIONS		17 m ²
SS-F0-14	OFFICE		34 m ²
SS-F0-15	WASTE WATER MANAGEMENT		37 m ²
SS-F0-16	SAND SILO TECHNICAL ROOM		34 m ²
SS-F0-17	IT-SERVICE SLAB 2		12 m ²
SS-F0-18	ELECTRICAL		11 m ²
SS-F0-19	TR2.2		12 m ²
SS-F0-20	TR2.1		12 m ²
SS-F0-21	MV / LV ROOM		31 m ²
SS-F0-22	CME LV SET		12 m ²
SS-F0-23	STORAGE		45 m ²
Grand total			4916 m ²

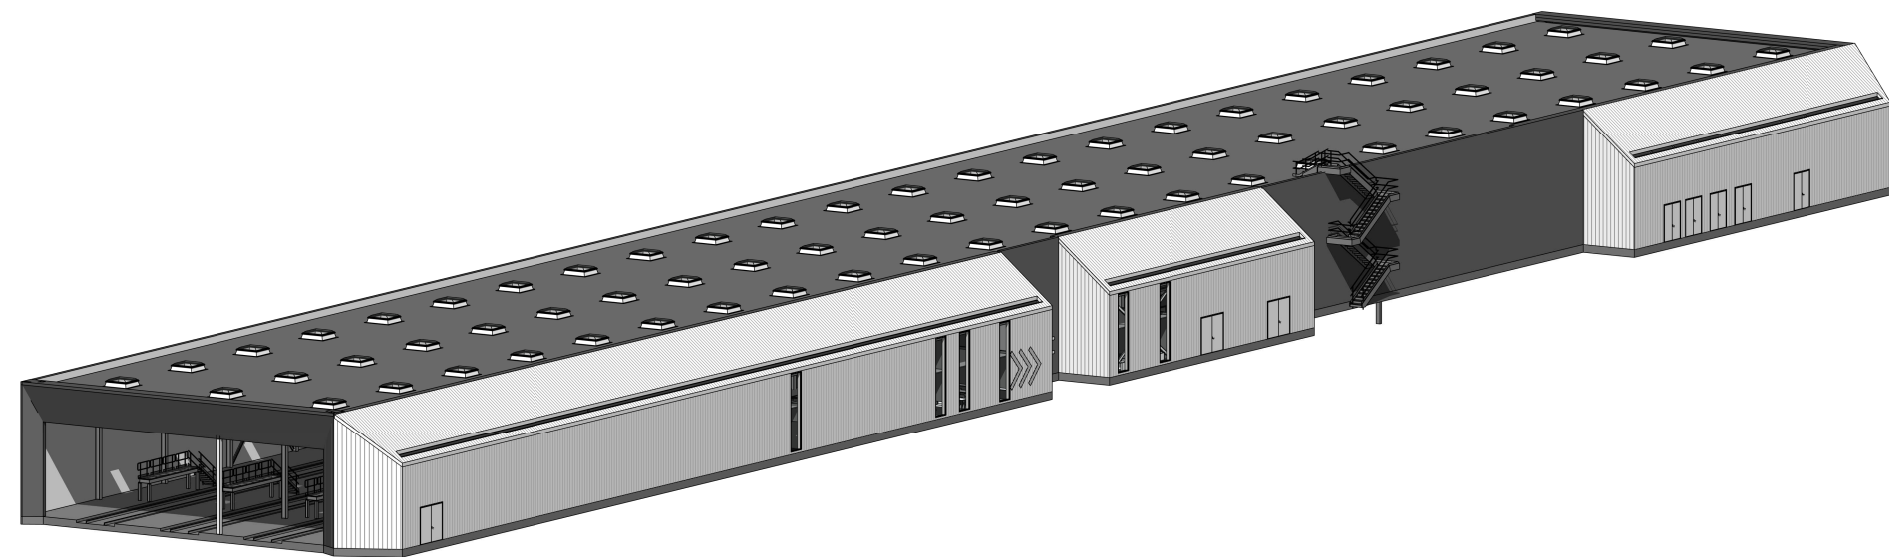

V 05	31/05/2021	DESIGN REPORT	IMT	CCH	TMK
V4.0	26/03/2021	FOURTH SUBMISSION	IMT	CCH	TMK
V3.0	12/02/2021	THIRD SUBMISSION	IMT	CCH	TMK
V2.0	06/11/2020	SECOND SUBMISSION	IMT	CCH	TMK
REV.	DATE	Description	PRODUCED BY	REVIEWED BY	APPROVED BY
© Irish Rail (2020). This drawing is confidential and the copyright in it is owned by Irish Rail. This drawing must not be either loaned, copied or otherwise reproduced in whole or in part or used for any purpose without the prior permission of Irish Rail. © Ordnance Survey Ireland and Government of Ireland. All O.S. data used for plans are printed under "Copyright Ordnance Survey Ireland". Survey No. 0039720 (OSI Aerial Data or OSI Lidar Data) & Survey No. 2020/OSI_NMA_180 (OSI Vector Data). All elevations are in metres and relate to OSI Geoid Model (OSGM02) Mean Head as defined by existing Project Control. All Co-ordinates are in Irish Transverse Mercator Grid (ITM) as defined by OSI active GPS station Tallaght College (TLLG).					

Client

Consultant



Project



Drawing Title

DEPOT ARCHITECTURE DESIGN
ARC. Services Slab
General plants

Scale:

1:200



Drawing Number

Project | Originator | Discipline | Location | Type | Role | Number | Phase

MAY MDC ARC DEPM DR Y 0013 C

Date:

31/05/2021

Job No:

P/101086

Status:

S4 Suitable for Acceptance

Rev:

V 05

Sheet: 1 of 1