



1 Automatic Washing Plant
Scale 1 : 100

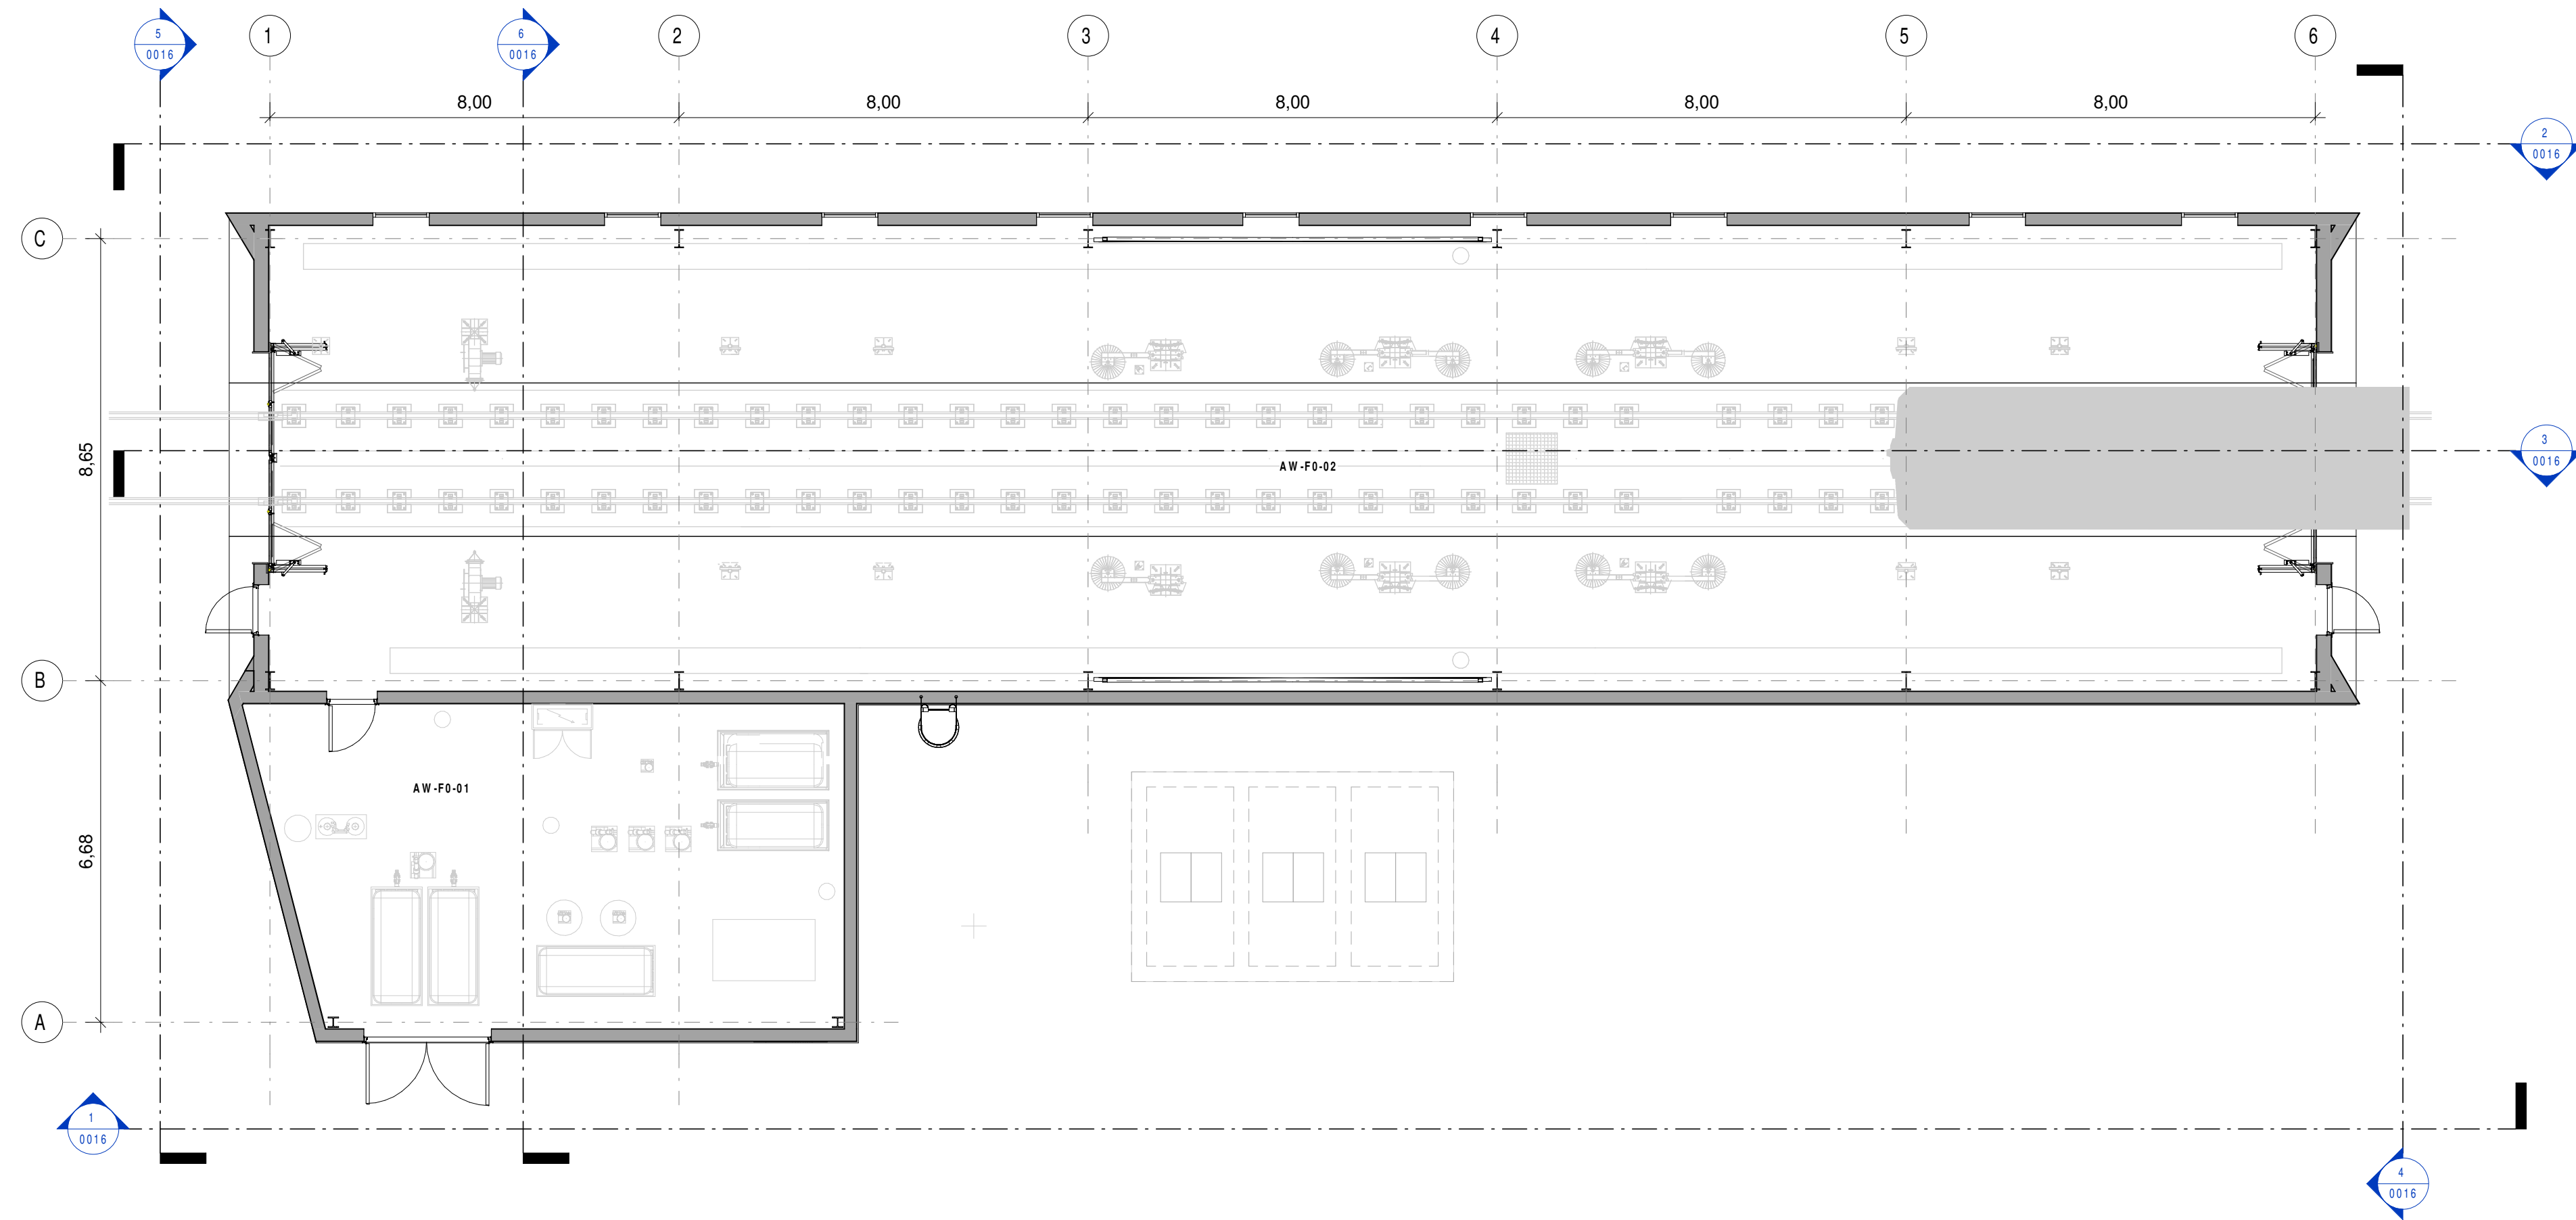

2 Automatic Washing Plant
Scale 1 : 100

Number	Name	Department	Area
AW-F0-01	CONTROL ROOM	SERVICES AREA	70 m²
AW-F0-02	TRAIN WASH	SERVICES AREA	364 m²
Grand total			434 m²

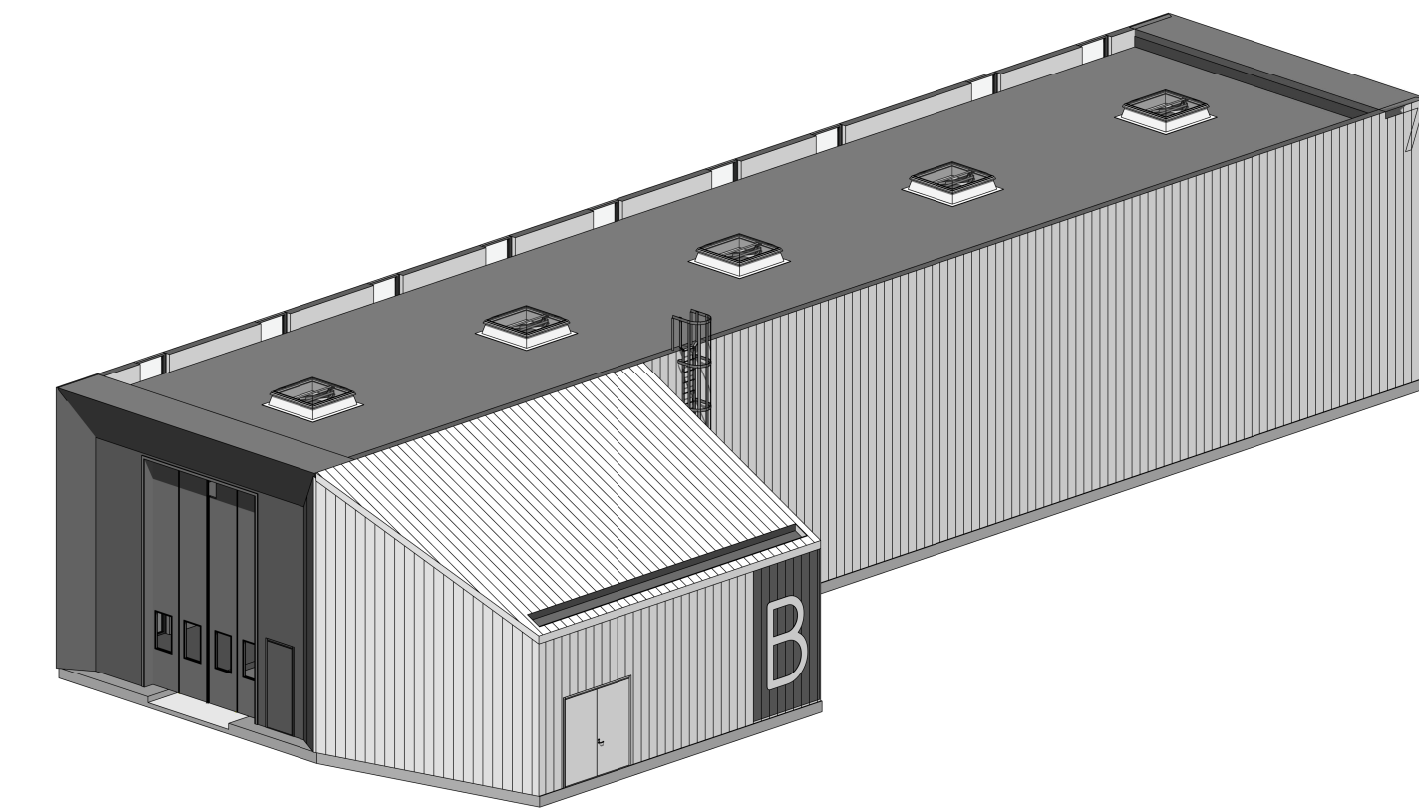


V 05	31/05/2021	DESIGN REPORT	IMT	CCH	TMK
V4.0	26/03/2021	FOURTH SUBMISSION	IMT	CCH	TMK
V3.0	12/02/2021	THIRD SUBMISSION	IMT	CCH	TMK
V2.0	06/11/2020	SECOND SUBMISSION	IMT	CCH	TMK
REV.	DATE	Description	PRODUCED BY	REVIEWED BY	APPROVED BY

© Irish Rail (2020). This drawing is confidential and the copyright in it is owned by Irish Rail. This drawing must not be either loaned, copied or otherwise reproduced in whole or in part or used for any purpose without the prior permission of Irish Rail.
© Ordnance Survey Ireland and Government of Ireland. All O.S. data used for plans are printed under "Copyright Ordnance Survey Ireland".
Survey No. 00397720 (OSI Aerial Data or OSI Lidar Data) & Survey No. 2020/OSI_HMA_180 (OSI Vector Data).
All elevations are in metres and relate to OSI Geoid Model (OSGM02) Mean Head as defined by existing Project Control.
All Co-ordinates are in Irish Transverse Mercator Grid (ITM) as defined by OSI active GPS station Tallaght College (TLLG).

Client	  
Consultant	  

Project	
---------	---

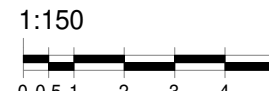Drawing Title	DEPOT ARCHITECTURE DESIGN ARC. Automatic Washing Plant General plants									
Scale:										
Drawing Number	Project	Originator	Discipline	Location	Type	Role	Number	Phase		
	MAY	MDC	ARC	DEPM	DR	Y	0015	C		
Date:	31/05/2021	Job No:	P/101086	Status:	S4 Suitable for Acceptance			Rev:	V 05	Sheet: 1 of 1