

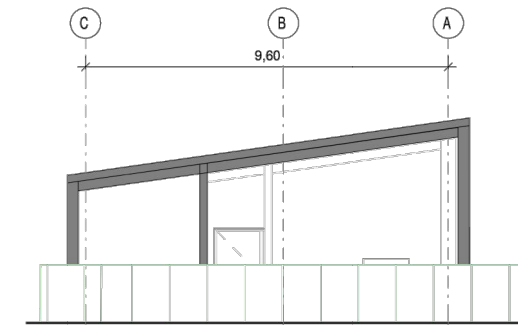


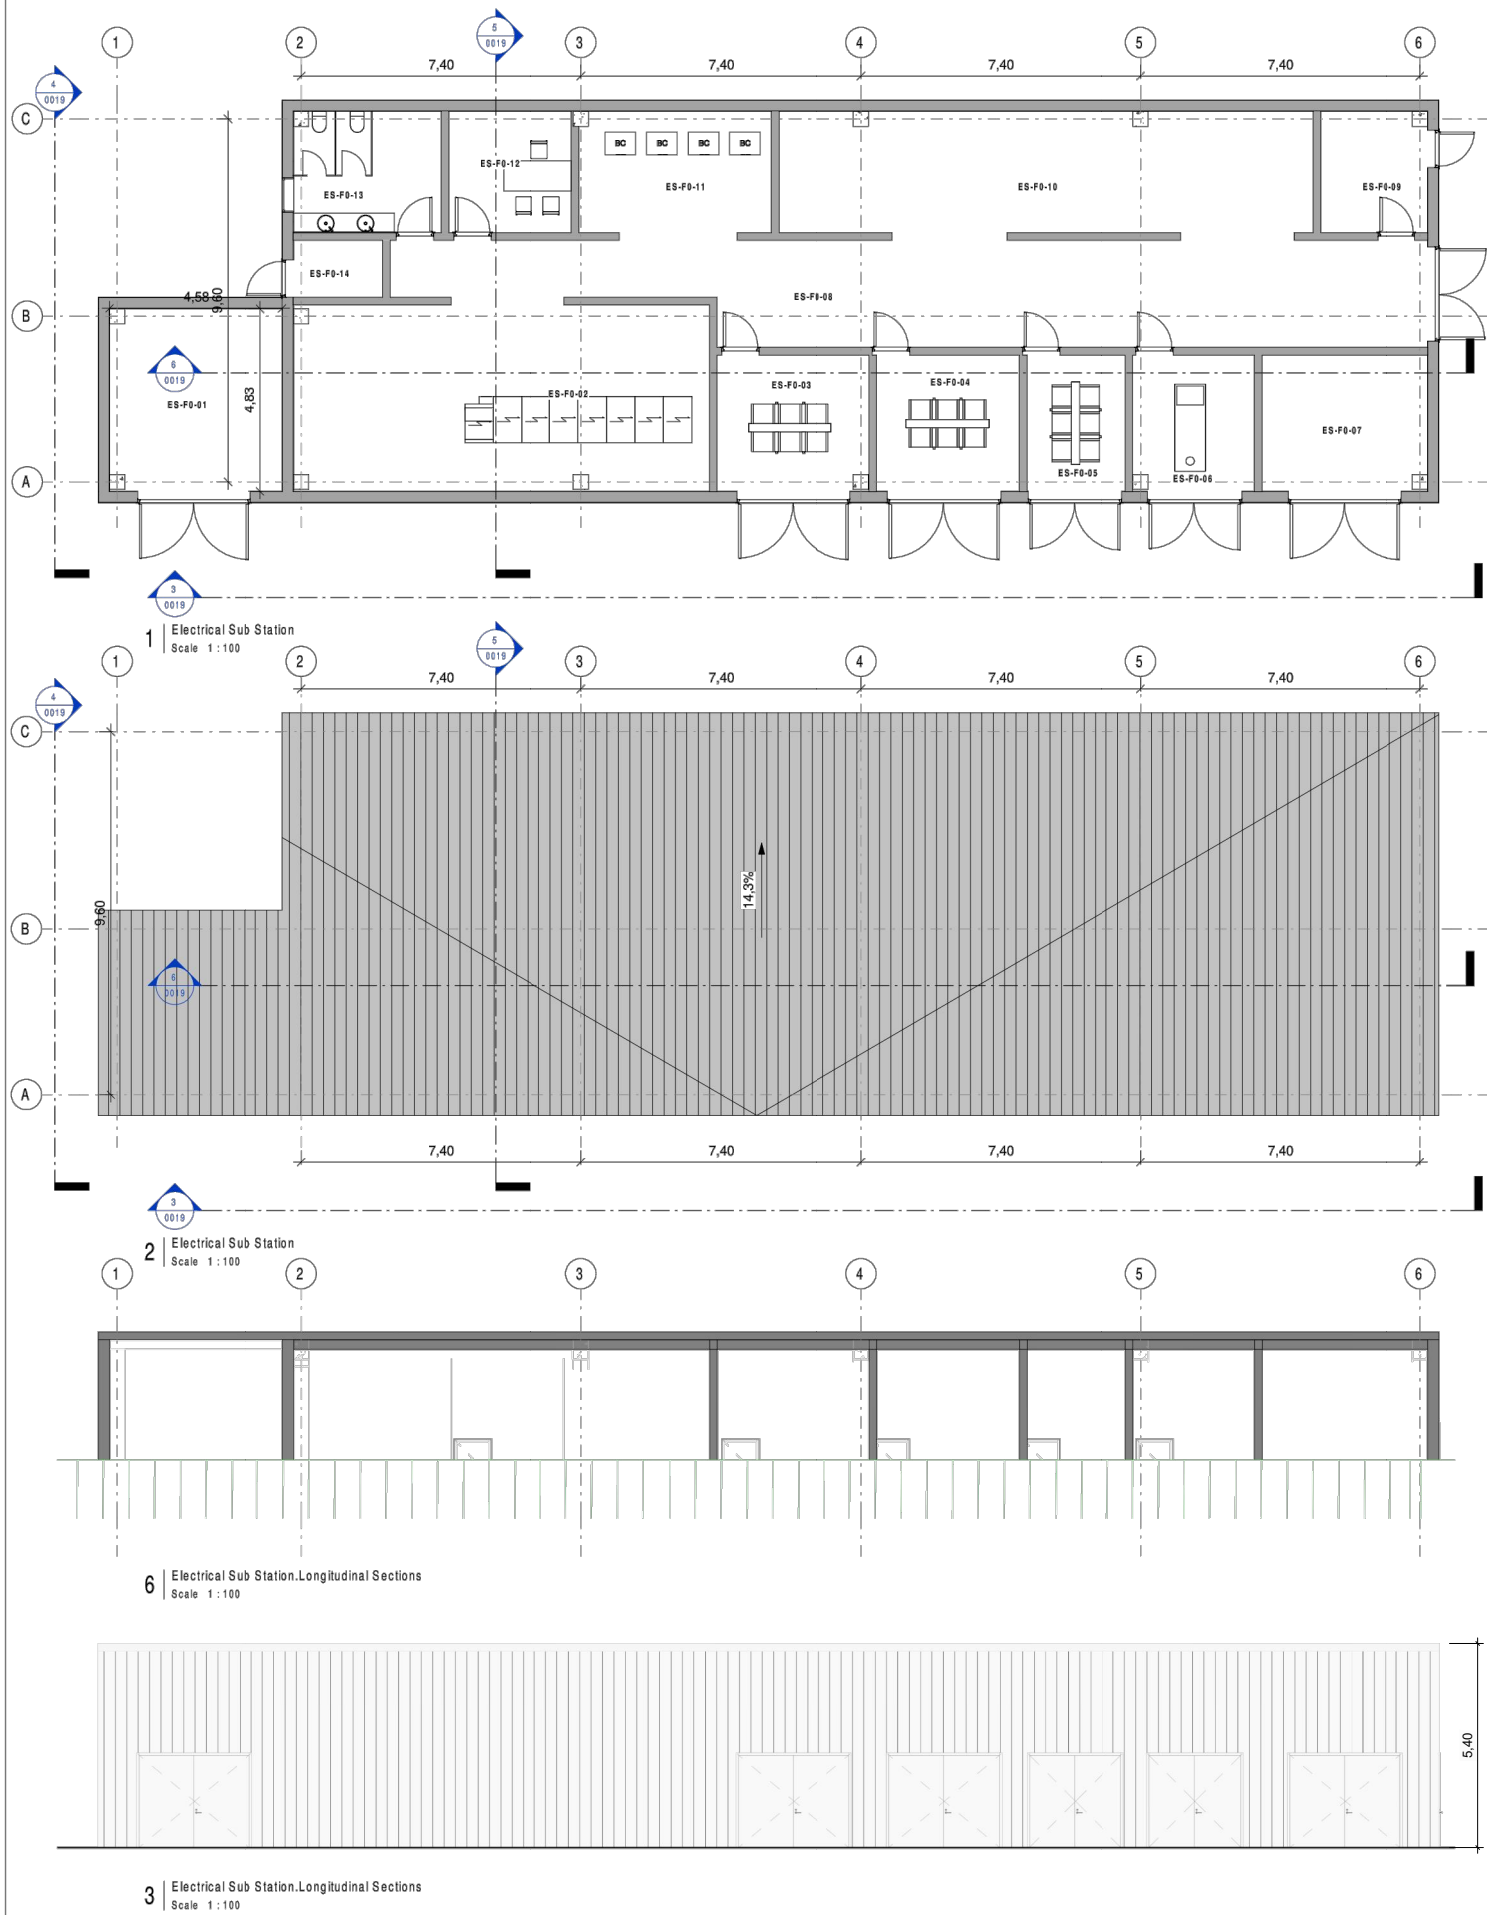


5 | Electrical Sub Station.Cross Sections
Scale 1 : 100

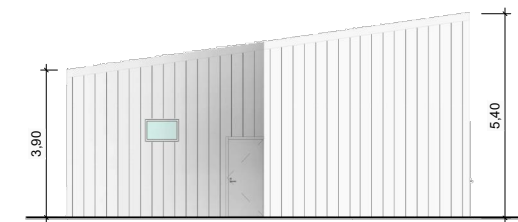

4 | Electrical Sub Station.Cross Sections
Scale 1 : 100

ACCES CONTROL

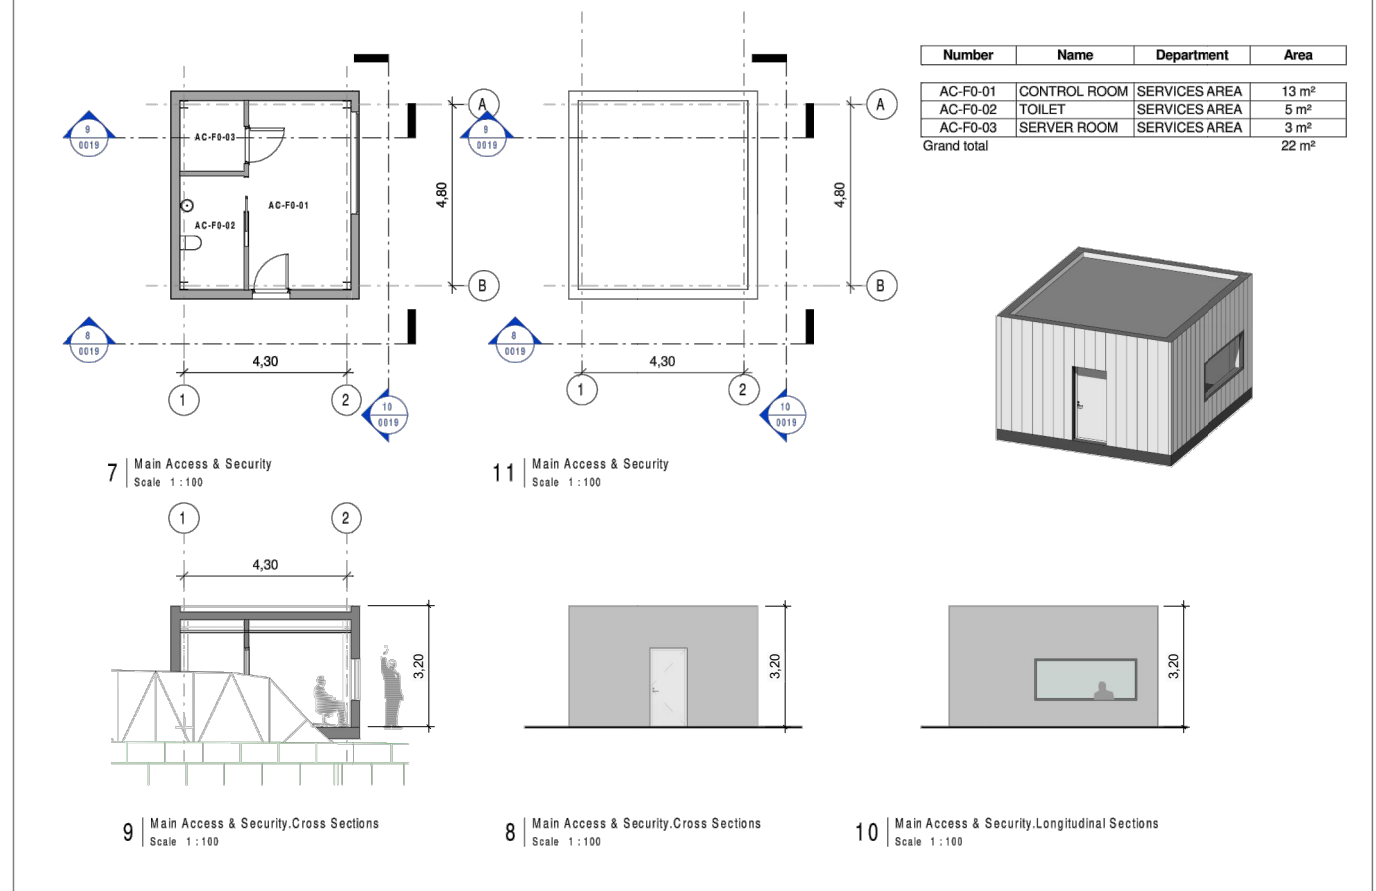

Number	Name	Department	Area
ES-F0-01	ESB MV ROOM	INSTALATIONS AREA	22 m²
ES-F0-02	HIGH VOLTAGE ROOM	INSTALATIONS AREA	54 m²
ES-F0-03	TRACTION TRANSF 1	INSTALATIONS AREA	14 m²
ES-F0-04	TRACTION TRANSF 2	INSTALATIONS AREA	14 m²
ES-F0-05	AUXILIARY TRANSF	INSTALATIONS AREA	9 m²
ES-F0-06	DIESEL GENERATOR	INSTALATIONS AREA	11 m²
ES-F0-07	TRACTION TRANSF 3	INSTALATIONS AREA	16 m²
ES-F0-08	CIRCULATION	INSTALATIONS AREA	68 m²
ES-F0-09	IT-SUBSTATION	INSTALATIONS AREA	9 m²
ES-F0-10	ROOM	INSTALATIONS AREA	46 m²
ES-F0-11	UPS AND BATTERY ROOM	INSTALATIONS AREA	16 m²
ES-F0-12	OFFICE	INSTALATIONS AREA	10 m²
ES-F0-13	TOILET	INSTALATIONS AREA	12 m²
ES-F0-14	METERING ROOM	INSTALATIONS AREA	4 m²
Grand total			305 m²

V 05	31/05/2021	DESIGN REPORT	IMT	CCH	TMK
V4.0	26/03/2021	FOURTH SUBMISSION	IMT	CCH	TMK
V3.0	12/02/2021	THIRD SUBMISSION	IMT	CCH	TMK
V2.0	06/11/2020	SECOND SUBMISSION	IMT	CCH	TMK
REV.	DATE	DESCRIPTION	PRODUCED BY	REVIEWED BY	APPROVED BY
© Irish Rail (2020). This drawing is confidential and the copyright in it is owned by Irish Rail. This drawing must not be either loaned, copied or otherwise reproduced in whole or in part or used for any purpose without the prior permission of Irish Rail. © Ordnance Survey Ireland and Government of Ireland. All O.S. data used for plans are printed under "Copyright Ordnance Survey Ireland". Survey No. 00097700 (OSI Aerial Data or OSI Lidar Data) & Survey No. 2020/OSI_NMA_180 (OSI Vector Data). All elevations are in metres and relate to OSI Geoid Model (OSGM02) Mean Head as defined by existing Project Control. All Co-ordinates are in Irish Transverse Mercator Grid (ITM) as defined by OSI active GPS station Tallaght College (TLLG).					

Client

Consultant



Project



Drawing Title

DEPOT ARCHITECTURE DESIGN
ARC. Electrical Substation
General plans

Scale:



Drawing Number

MAY MDC ARC DEPM DR Y 0019 C

Date: 31/05/2021

Job No: P/101086

Status: S4 Suitable for Acceptance

Rev: V 05

Sheet: 1 of 1