




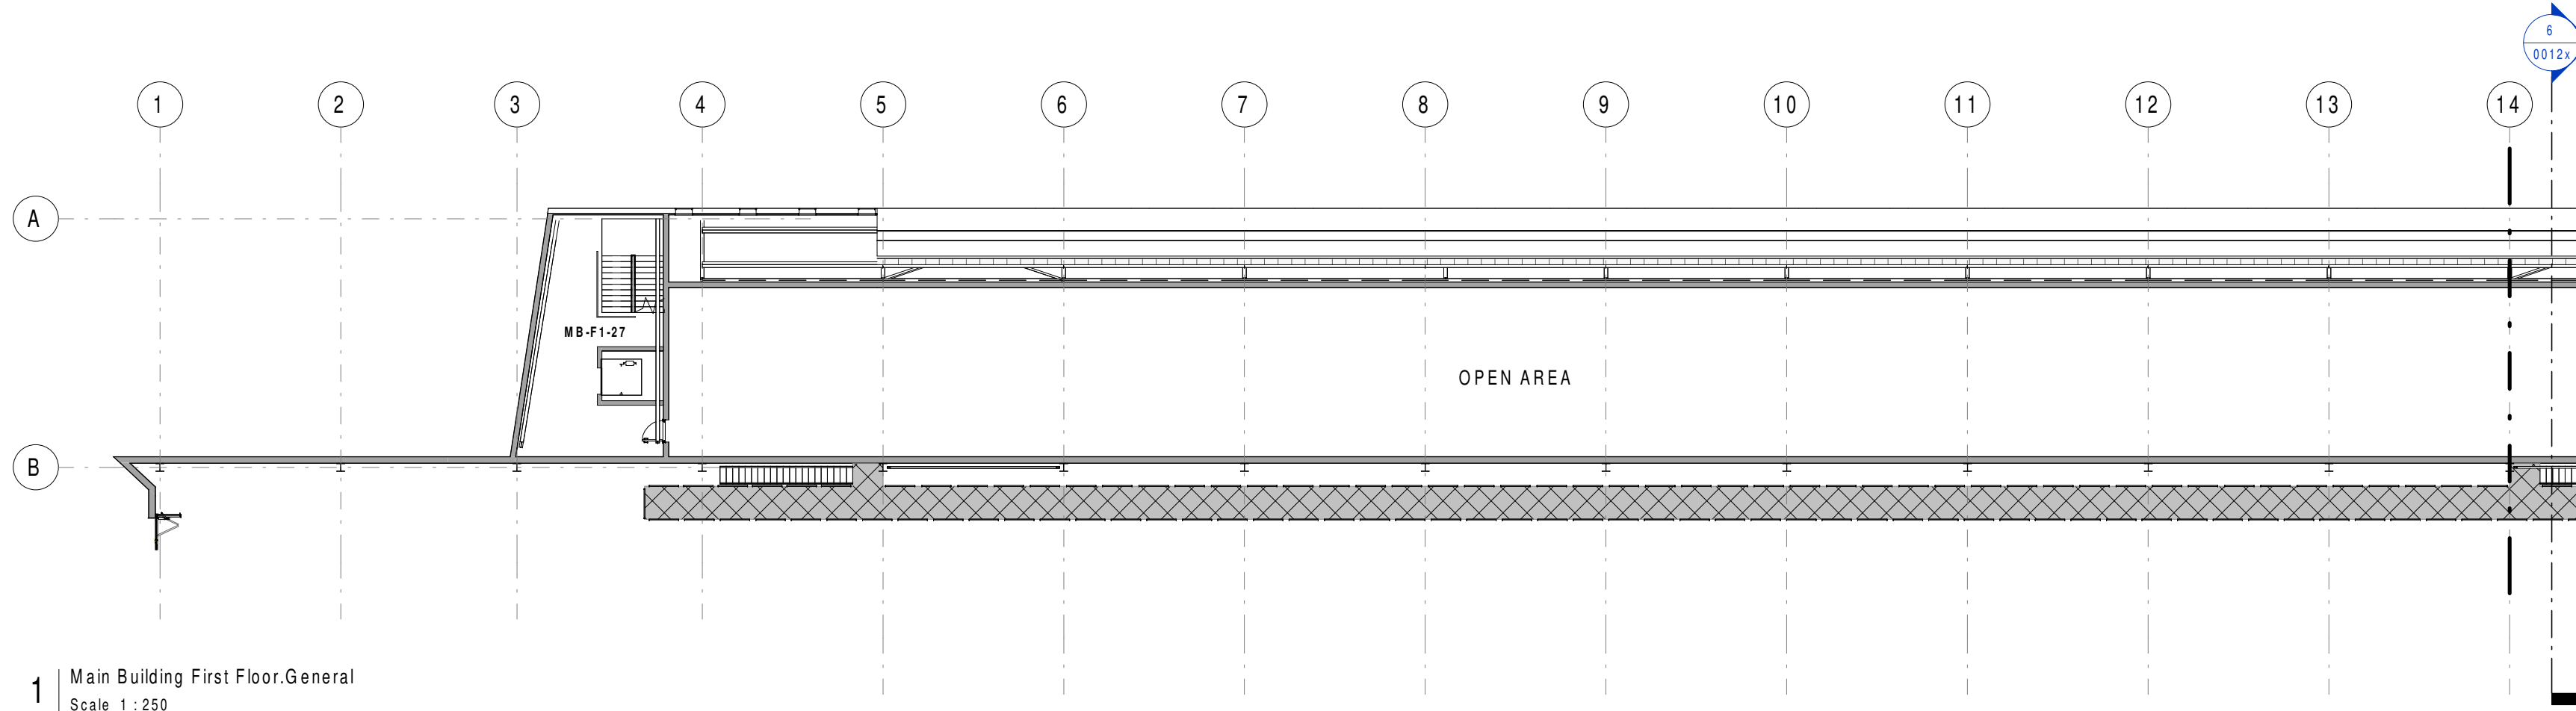

1 | Main Building First Floor.General
Scale 1 : 250

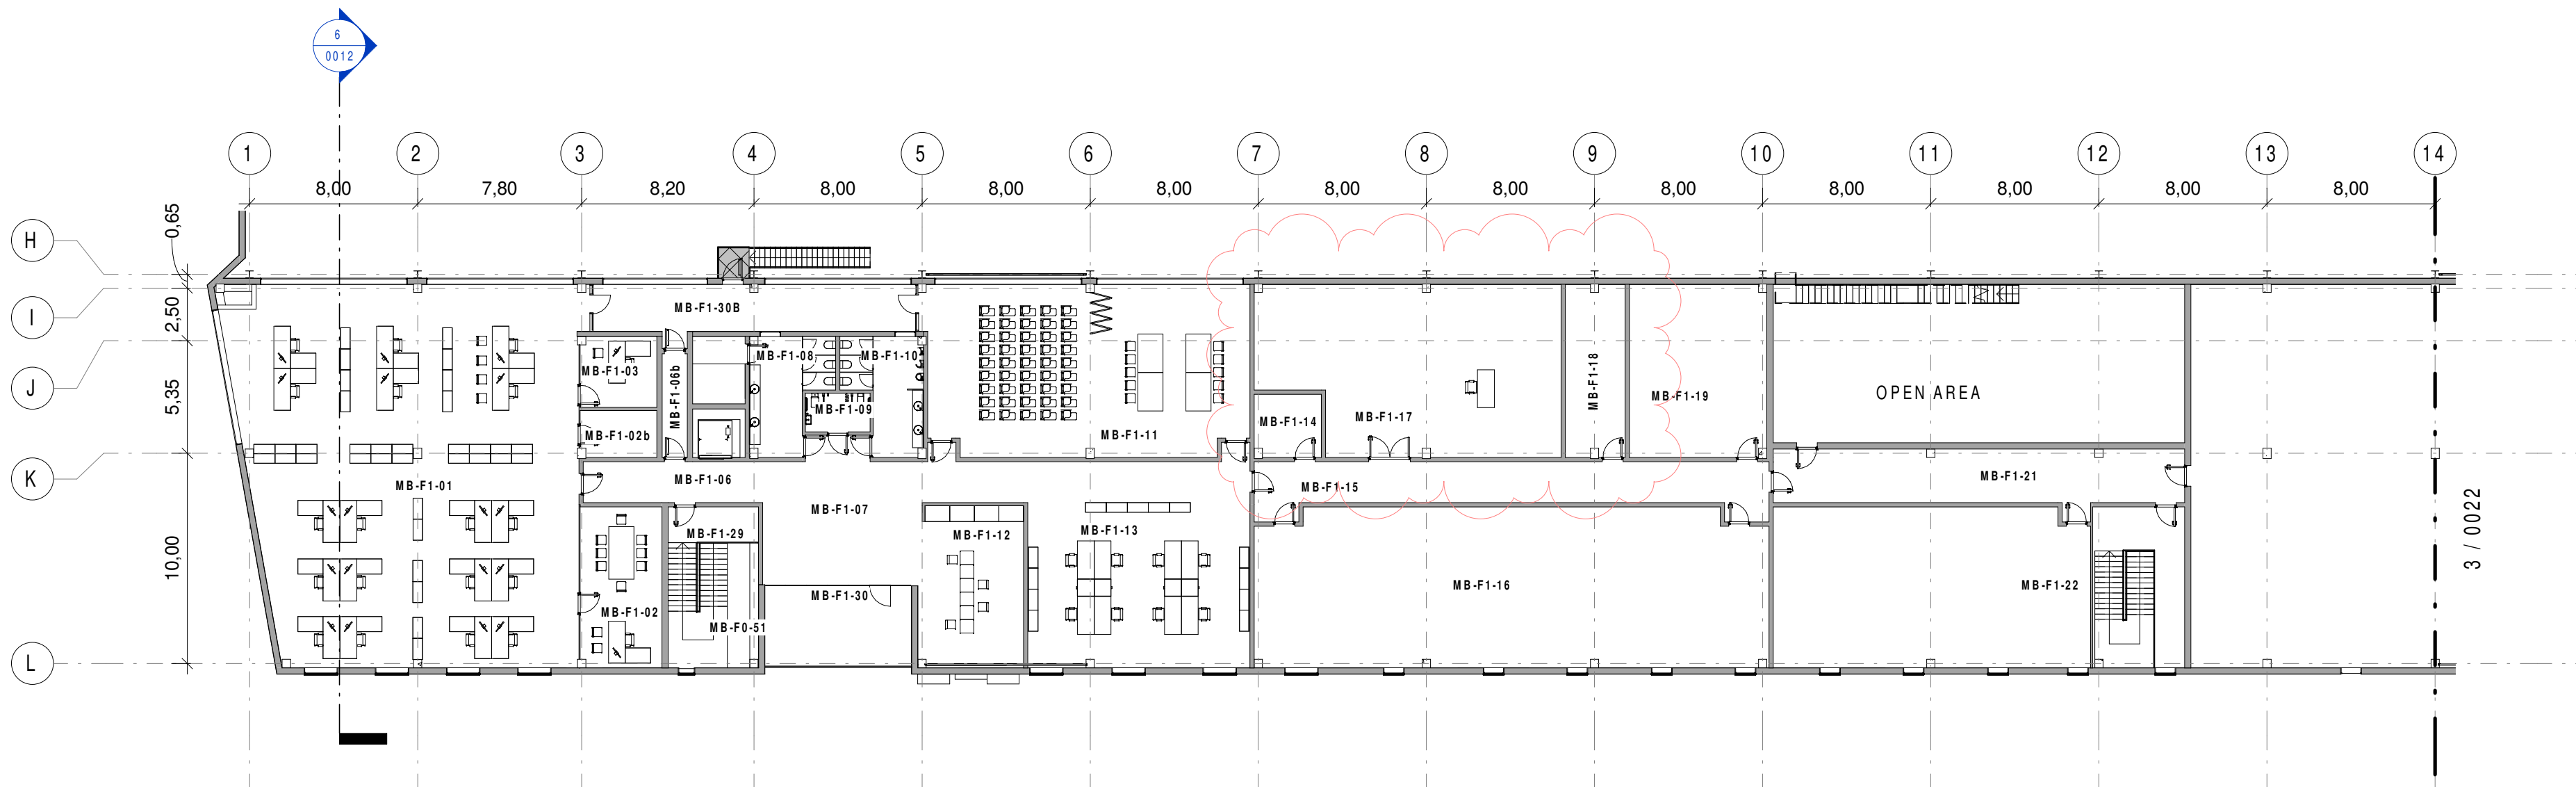

2 | Main Building First Floor.Areas
Scale 1 : 250

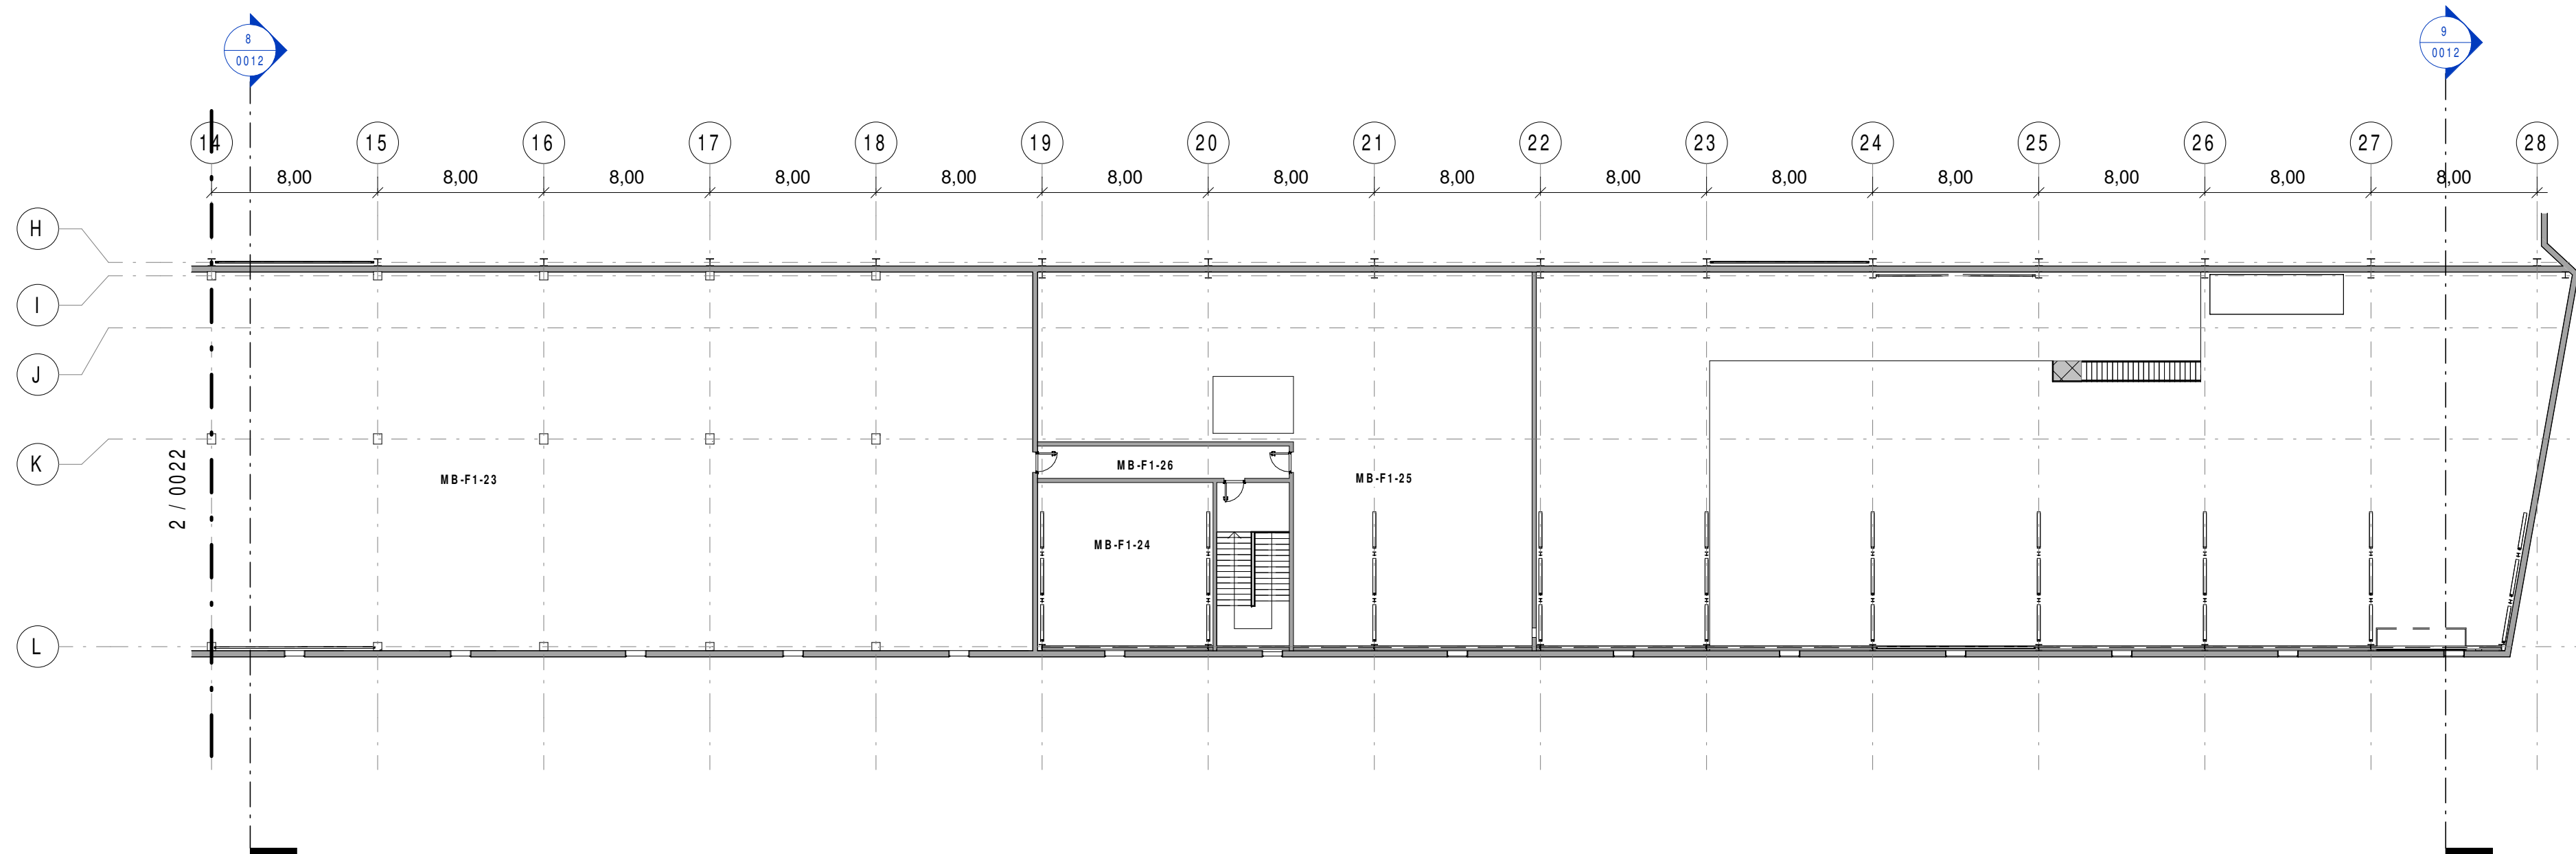

3 | Main Building First Floor.Areas
Scale 1 : 250

Number	Name	Department	Area
MB-F1-01	OFFICE	OFFICES AREA	285 m²
MB-F1-02	FLEET MANAGER	OFFICES AREA	30 m²
MB-F1-02b	FOTOCOPY AREA	OFFICES AREA	8 m²
MB-F1-03	SENIOR FTS	OFFICES AREA	12 m²
MB-F1-06	CORRIDOR		17 m²
MB-F1-06b	CORRIDOR		6 m²
MB-F1-07	LOBBY	SERVICES AREA	47 m²
MB-F1-08	TOILET F	SERVICES AREA	18 m²
MB-F1-09	TOILET PRM	SERVICES AREA	6 m²
MB-F1-10	TOILET M	SERVICES AREA	18 m²
MB-F1-11	TRAINING ROOM	OFFICES AREA	124 m²
MB-F1-12	BREAK ROOM	SERVICES AREA	38 m²
MB-F1-13	HOT DESK AREA	OFFICES AREA	116 m²
MB-F1-14	SERVICES PROVIDERS ROOMS	OFFICES AREA	9 m²
MB-F1-15	CORRIDOR		52 m²
MB-F1-16	SPARE OFFICES		183 m²
MB-F1-17	IT-CME SERVER ROOM	OFFICES AREA	109 m²
MB-F1-18	CLEANING ROOM	INSTALATIONS AREA	23 m²
MB-F1-18a	GROUP IT	INSTALATIONS AREA	Not Placed
MB-F1-19	INSTALLATIONS	INSTALATIONS AREA	53 m²
MB-F1-21	CORRIDOR		51 m²
MB-F1-22	STAFF RECREATION	SERVICES AREA	114 m²
MB-F1-23	FUTURE		930 m²
MB-F1-24	INSTALLATIONS	INSTALATIONS AREA	68 m²
MB-F1-25	INSTALLATIONS	INSTALATIONS AREA	310 m²
MB-F1-26	CORRIDOR		19 m²
MB-F1-27	CORRIDOR		48 m²
MB-F1-28	INSTALLATIONS		961 m²
MB-F1-29	CORRIDOR		10 m²
MB-F1-29B	CORRIDOR		33 m²
MB-F1-30	TERRACE		28 m²
MB-F1-30B	OPEN AREA DAYLIGHT / VENTILATION		35 m²
Grand total			3.761 m²


V 05	31/05/2021	DESIGN REPORT	IMT	CCH	TMK
V4.0	26/03/2021	FOURTH SUBMISSION	IMT	CCH	TMK
V3.0	12/02/2021	THIRD SUBMISSION	IMT	CCH	TMK
V2.0	06/11/2020	SECOND SUBMISSION	IMT	CCH	TMK
REV.	DATE	Description	PRODUCED BY	REVIEWED BY	APPROVED BY

© Irish Rail (2020). This drawing is confidential and the copyright in it is owned by Irish Rail. This drawing must not be either loaned, copied or otherwise reproduced in whole or in part or used for any purpose without the prior permission of Irish Rail.
© Ordnance Survey Ireland and Government of Ireland. All O.S. data used for plans are printed under "Copyright Ordnance Survey Ireland".
Survey No. 0039720 (OSI Aerial Data or OSI Lidar Data) & Survey No. 2020/OSI_NMA_180 (OSI Vector Data).
All elevations are in metres and relate to OSI Geoid Model (OSGM02) Mean Head as defined by existing Project Control.
All Co-ordinates are in Irish Transverse Mercator Grid (ITM) as defined by OSI active GPS station Tallaght College (TLLG).

Client



Consultant

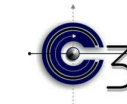


Project



Drawing Title

DEPOT ARCHITECTURE DESIGN
ARC. Main Building
Ground and Second floors. Users and Areas-1

Scale:

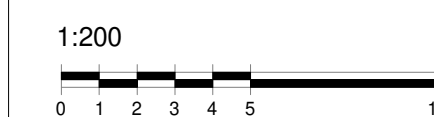

Drawing Number	Project	Originator	Discipline	Location	Type	Role	Number	Phase
	MAY	MDC	ARC	DEPM	DR	Y	0022	C
Date:	31/05/2021	Job No:	P/101086	Status:	S4 Suitable for Acceptance	Rev:	V 05	Sheet: 1 of 1