




1 Main Building Longitudinal Elevation I
Scale 1 : 300

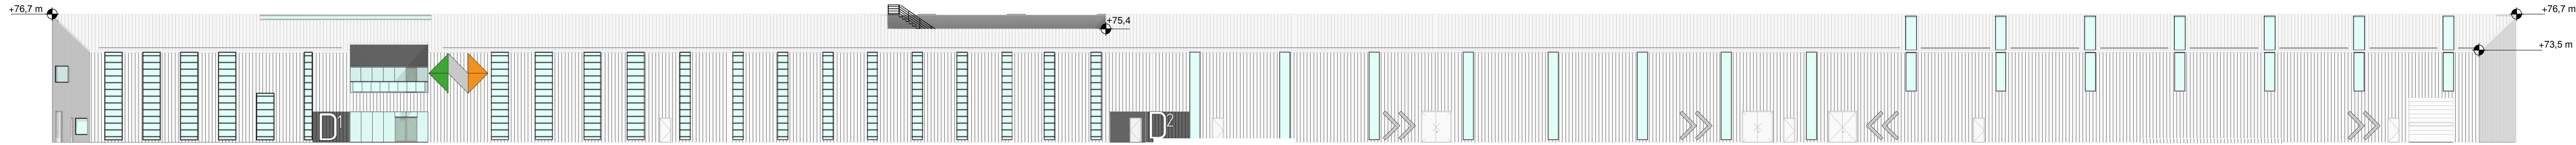


2 Main Building Longitudinal Elevation II
Scale 1 : 300

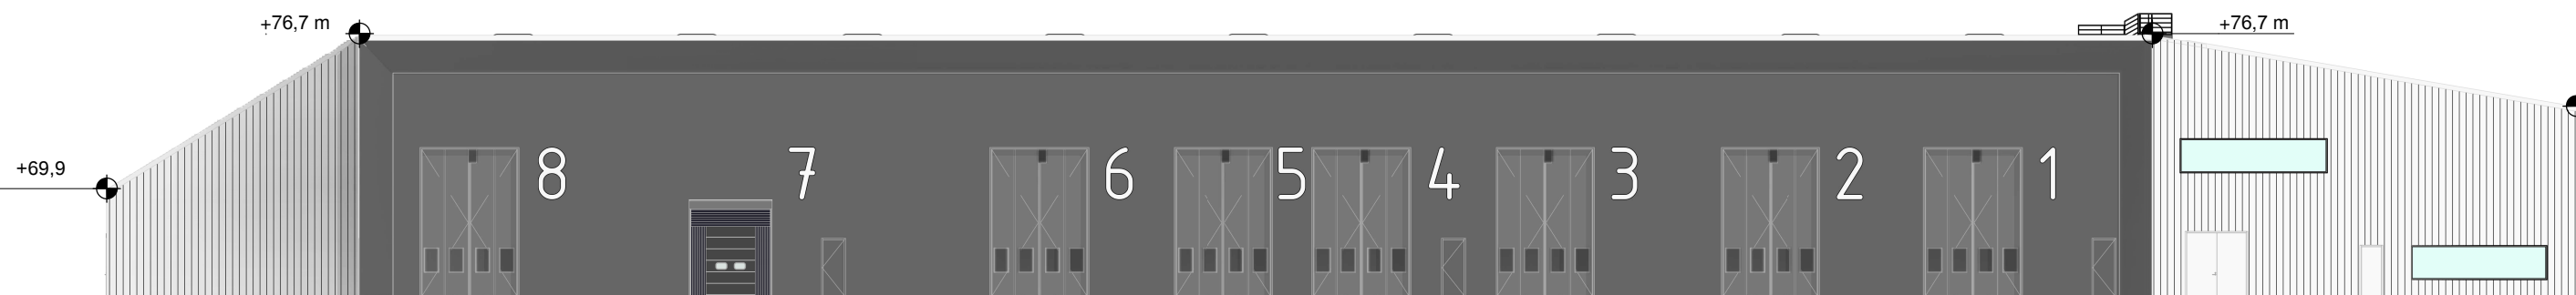


3 Main Building Cross Elevation I
Scale 1 : 300

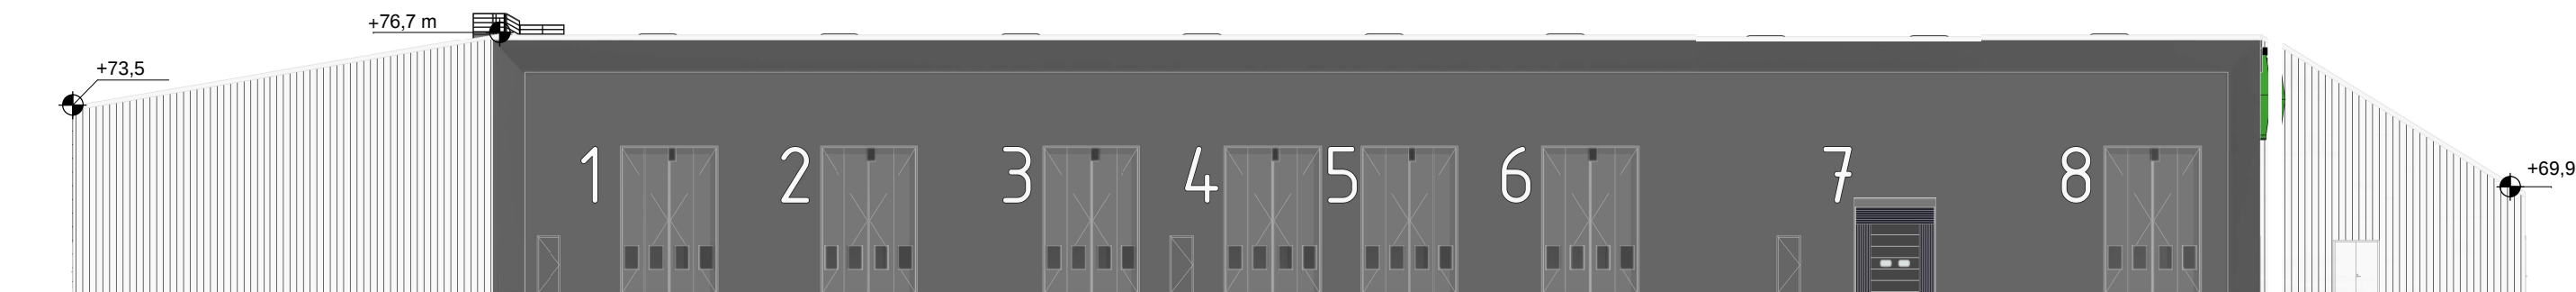


4 Main Building Cross Elevation II
Scale 1 : 300

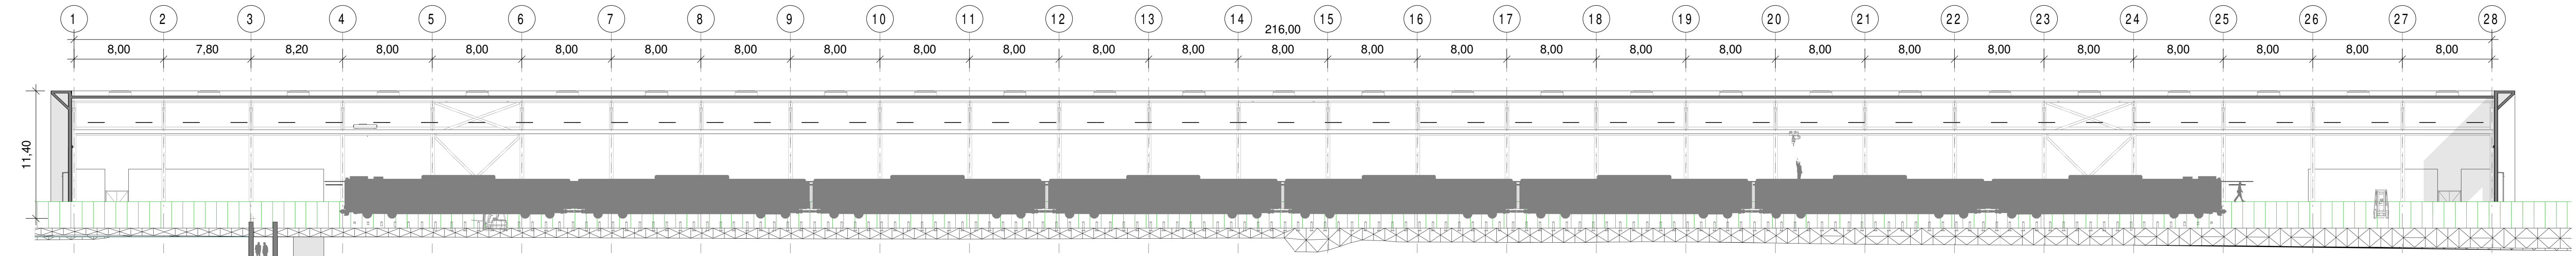


5 Main Building Longitudinal Sections
Scale 1 : 300

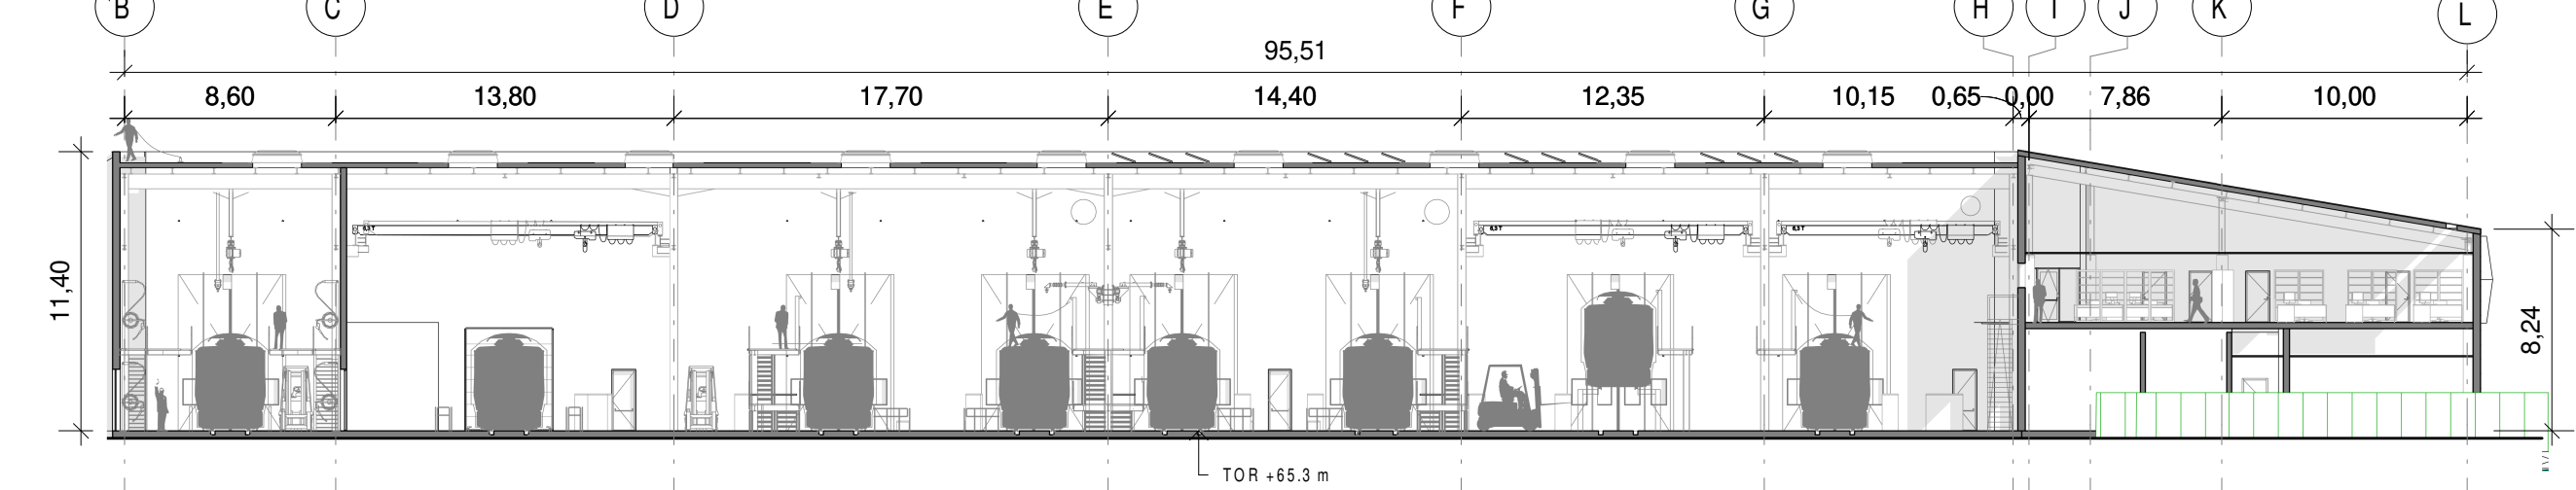


6 Main Building Cross Sections
Scale 1 : 300

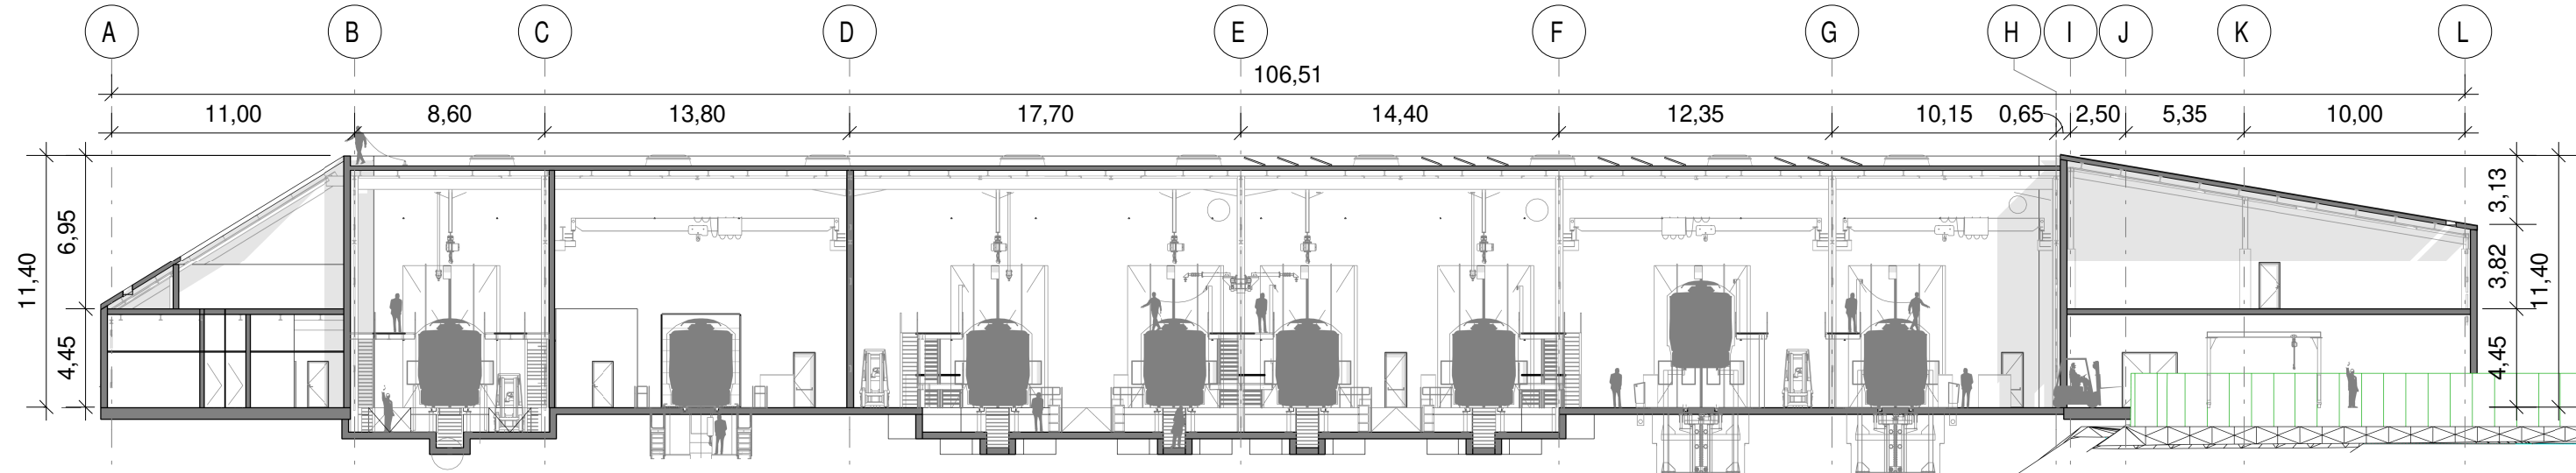

8 Main Building Cross Sections
Scale 1 : 300

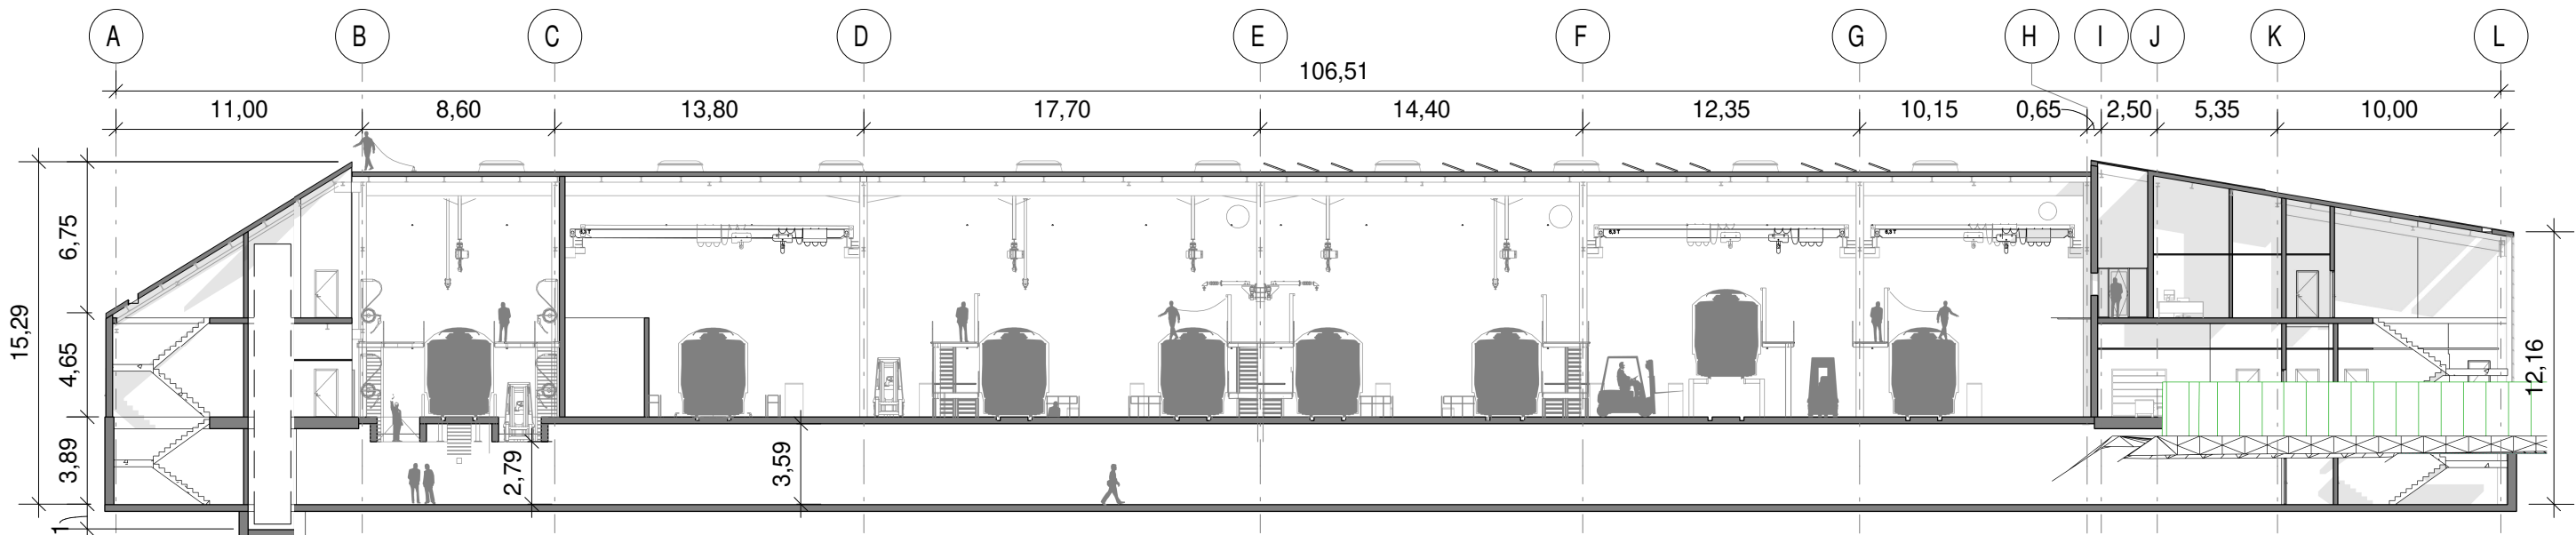

7 Main Building Cross Sections
Scale 1 : 300

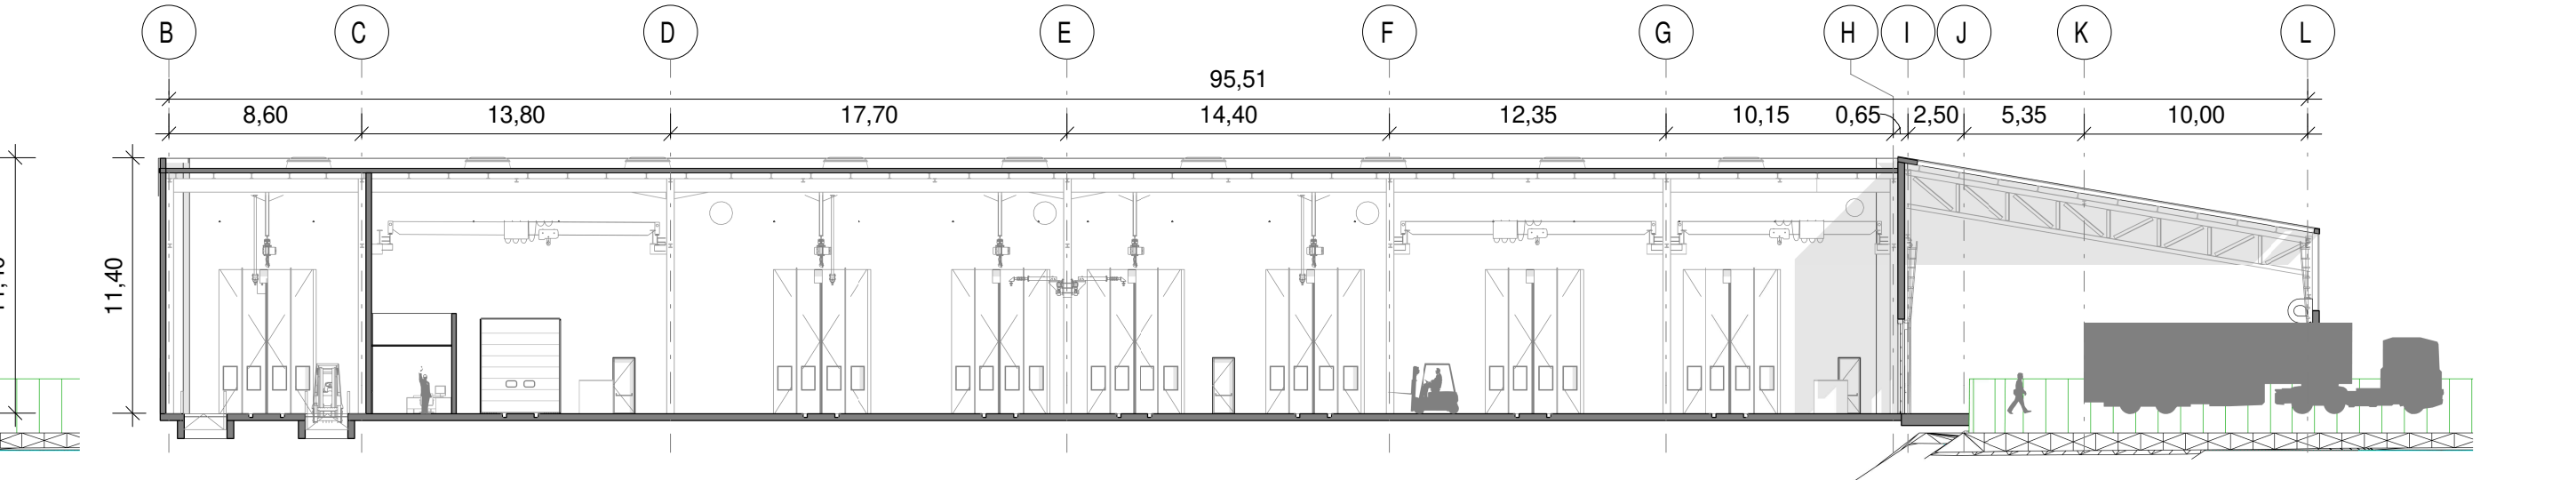


9 Main Building Cross Sections
Scale 1 : 300

V 05	31/05/2021	DESIGN REPORT	IMT	CCH	TMK
V 4.0	26/03/2021	FOURTH SUBMISSION	IMT	CCH	TMK
V 3.0	12/02/2021	THIRD SUBMISSION	IMT	CCH	TMK
V 2.0	06/11/2020	SECOND SUBMISSION	IMT	CCH	TMK
REV.	DATE	DESCRIPTION	PRODUCED BY	REVIEWED BY	APPROVED BY
© Irish Rail (2020). This drawing is confidential and the copyright in it is owned by Irish Rail. This drawing must not be either loaned, copied or otherwise reproduced in whole or in part or used for any purpose without the prior permission of Irish Rail. © Ordnance Survey Ireland and Government of Ireland. All O.S. data used for plans are printed under "Copyright Ordnance Survey Ireland". Survey No. 0039720 (OSI Aerial Data or OSI Lidar Data) & Survey No. 2020 OSI_NMA_180 (OSI Vector Data). All elevations are in metres and relate to OSI Geoid Model (OSGM02) Main Head as defined by existing Project Control. All Co-ordinates are in Irish Transverse Mercator Grid (ITM) as defined by OSI active GPS station Tallaght College (TLTG).					

Client



Consultant

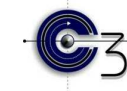

Project



Drawing Title

DEPOT ARCHITECTURE DESIGN
ARC. Main Building
Elevations & Sections

Scale:

1:200



Drawing Number	Project	Originator	Discipline	Location	Type	Role	Number	Phase
	MAY	MDC	ARC	DEPM	DR	Y	0012	C
Date:	OCTOBER 2023	Job No:	P/10108605	Status:	S4 Suitable for Acceptance	Rev:		Sheet: 1 of 1