


INTERMEDIATE PUMPING STATION IN TBM (LOW POINT) CH. 6+530

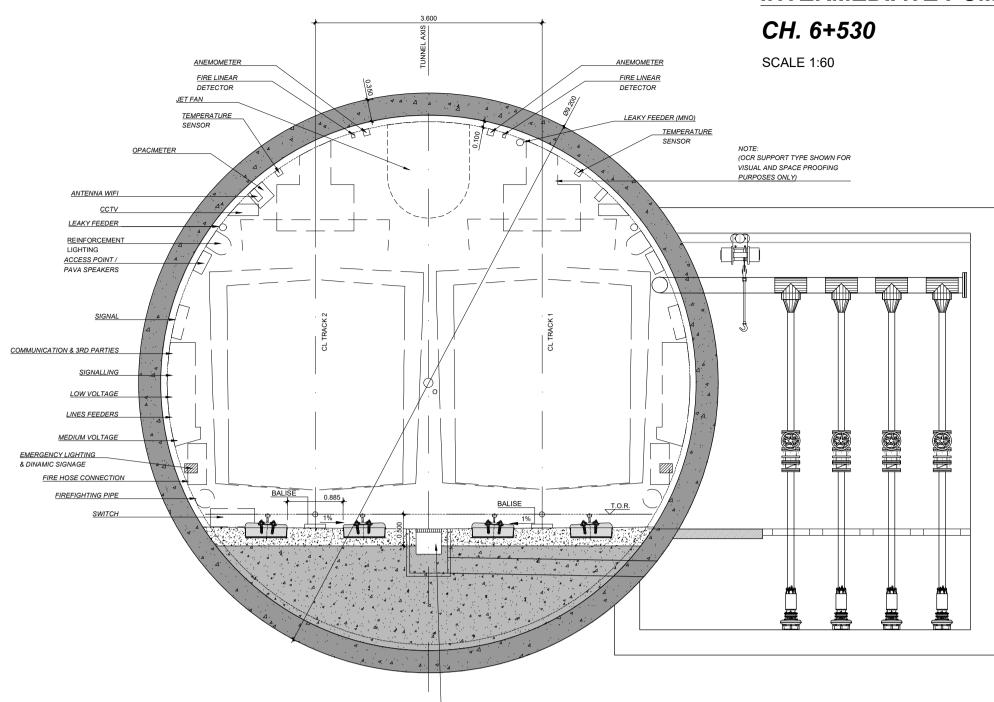


CROSS SECTION

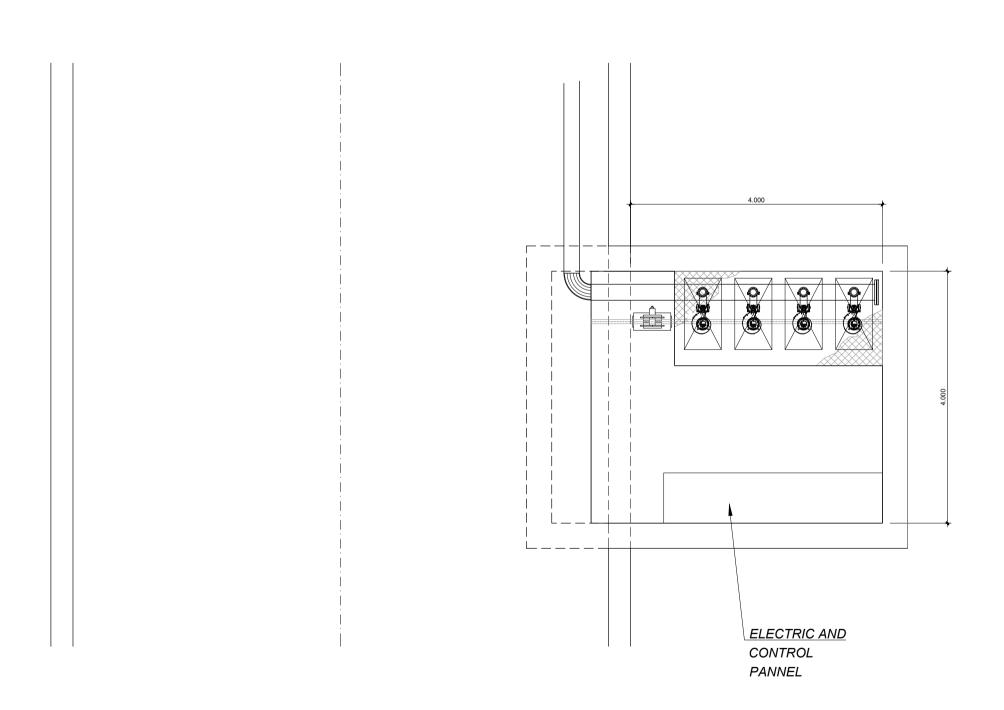

PLAN

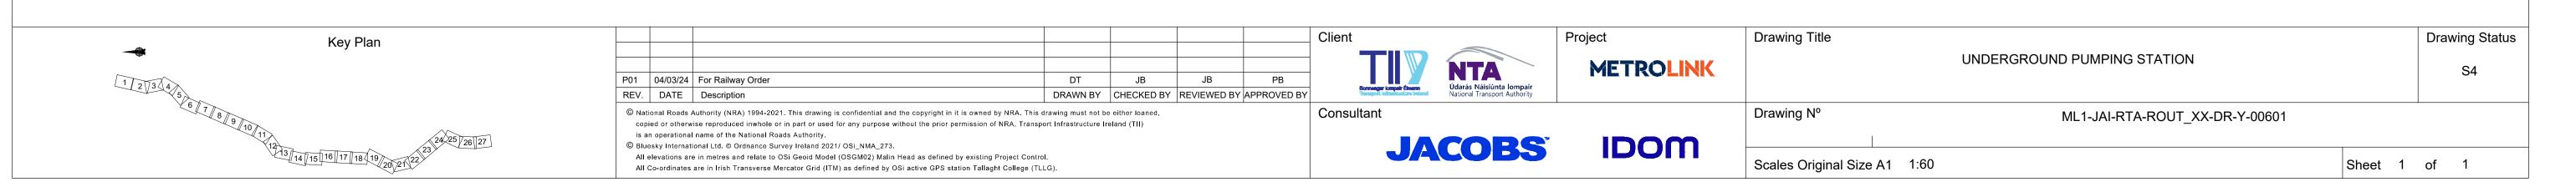

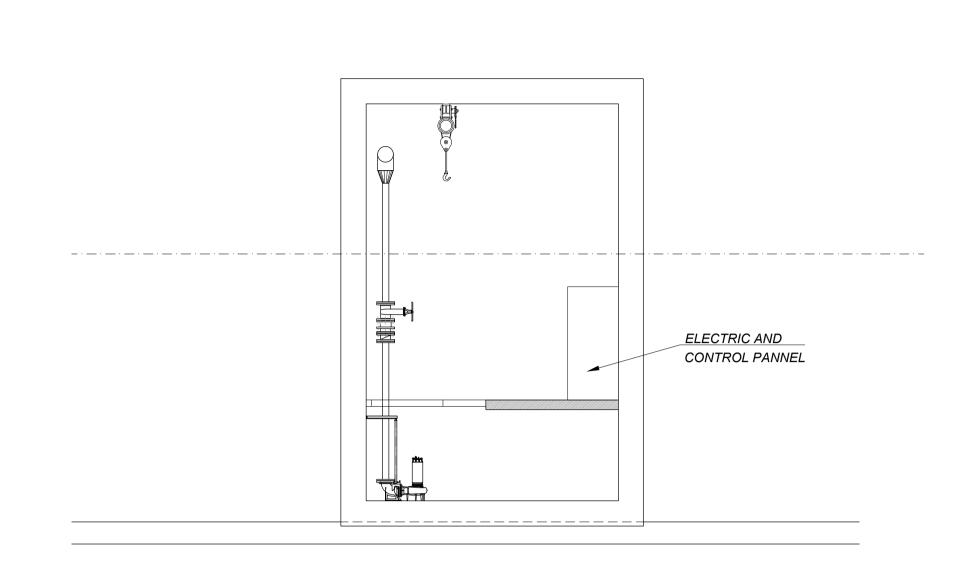

ELEVATION