


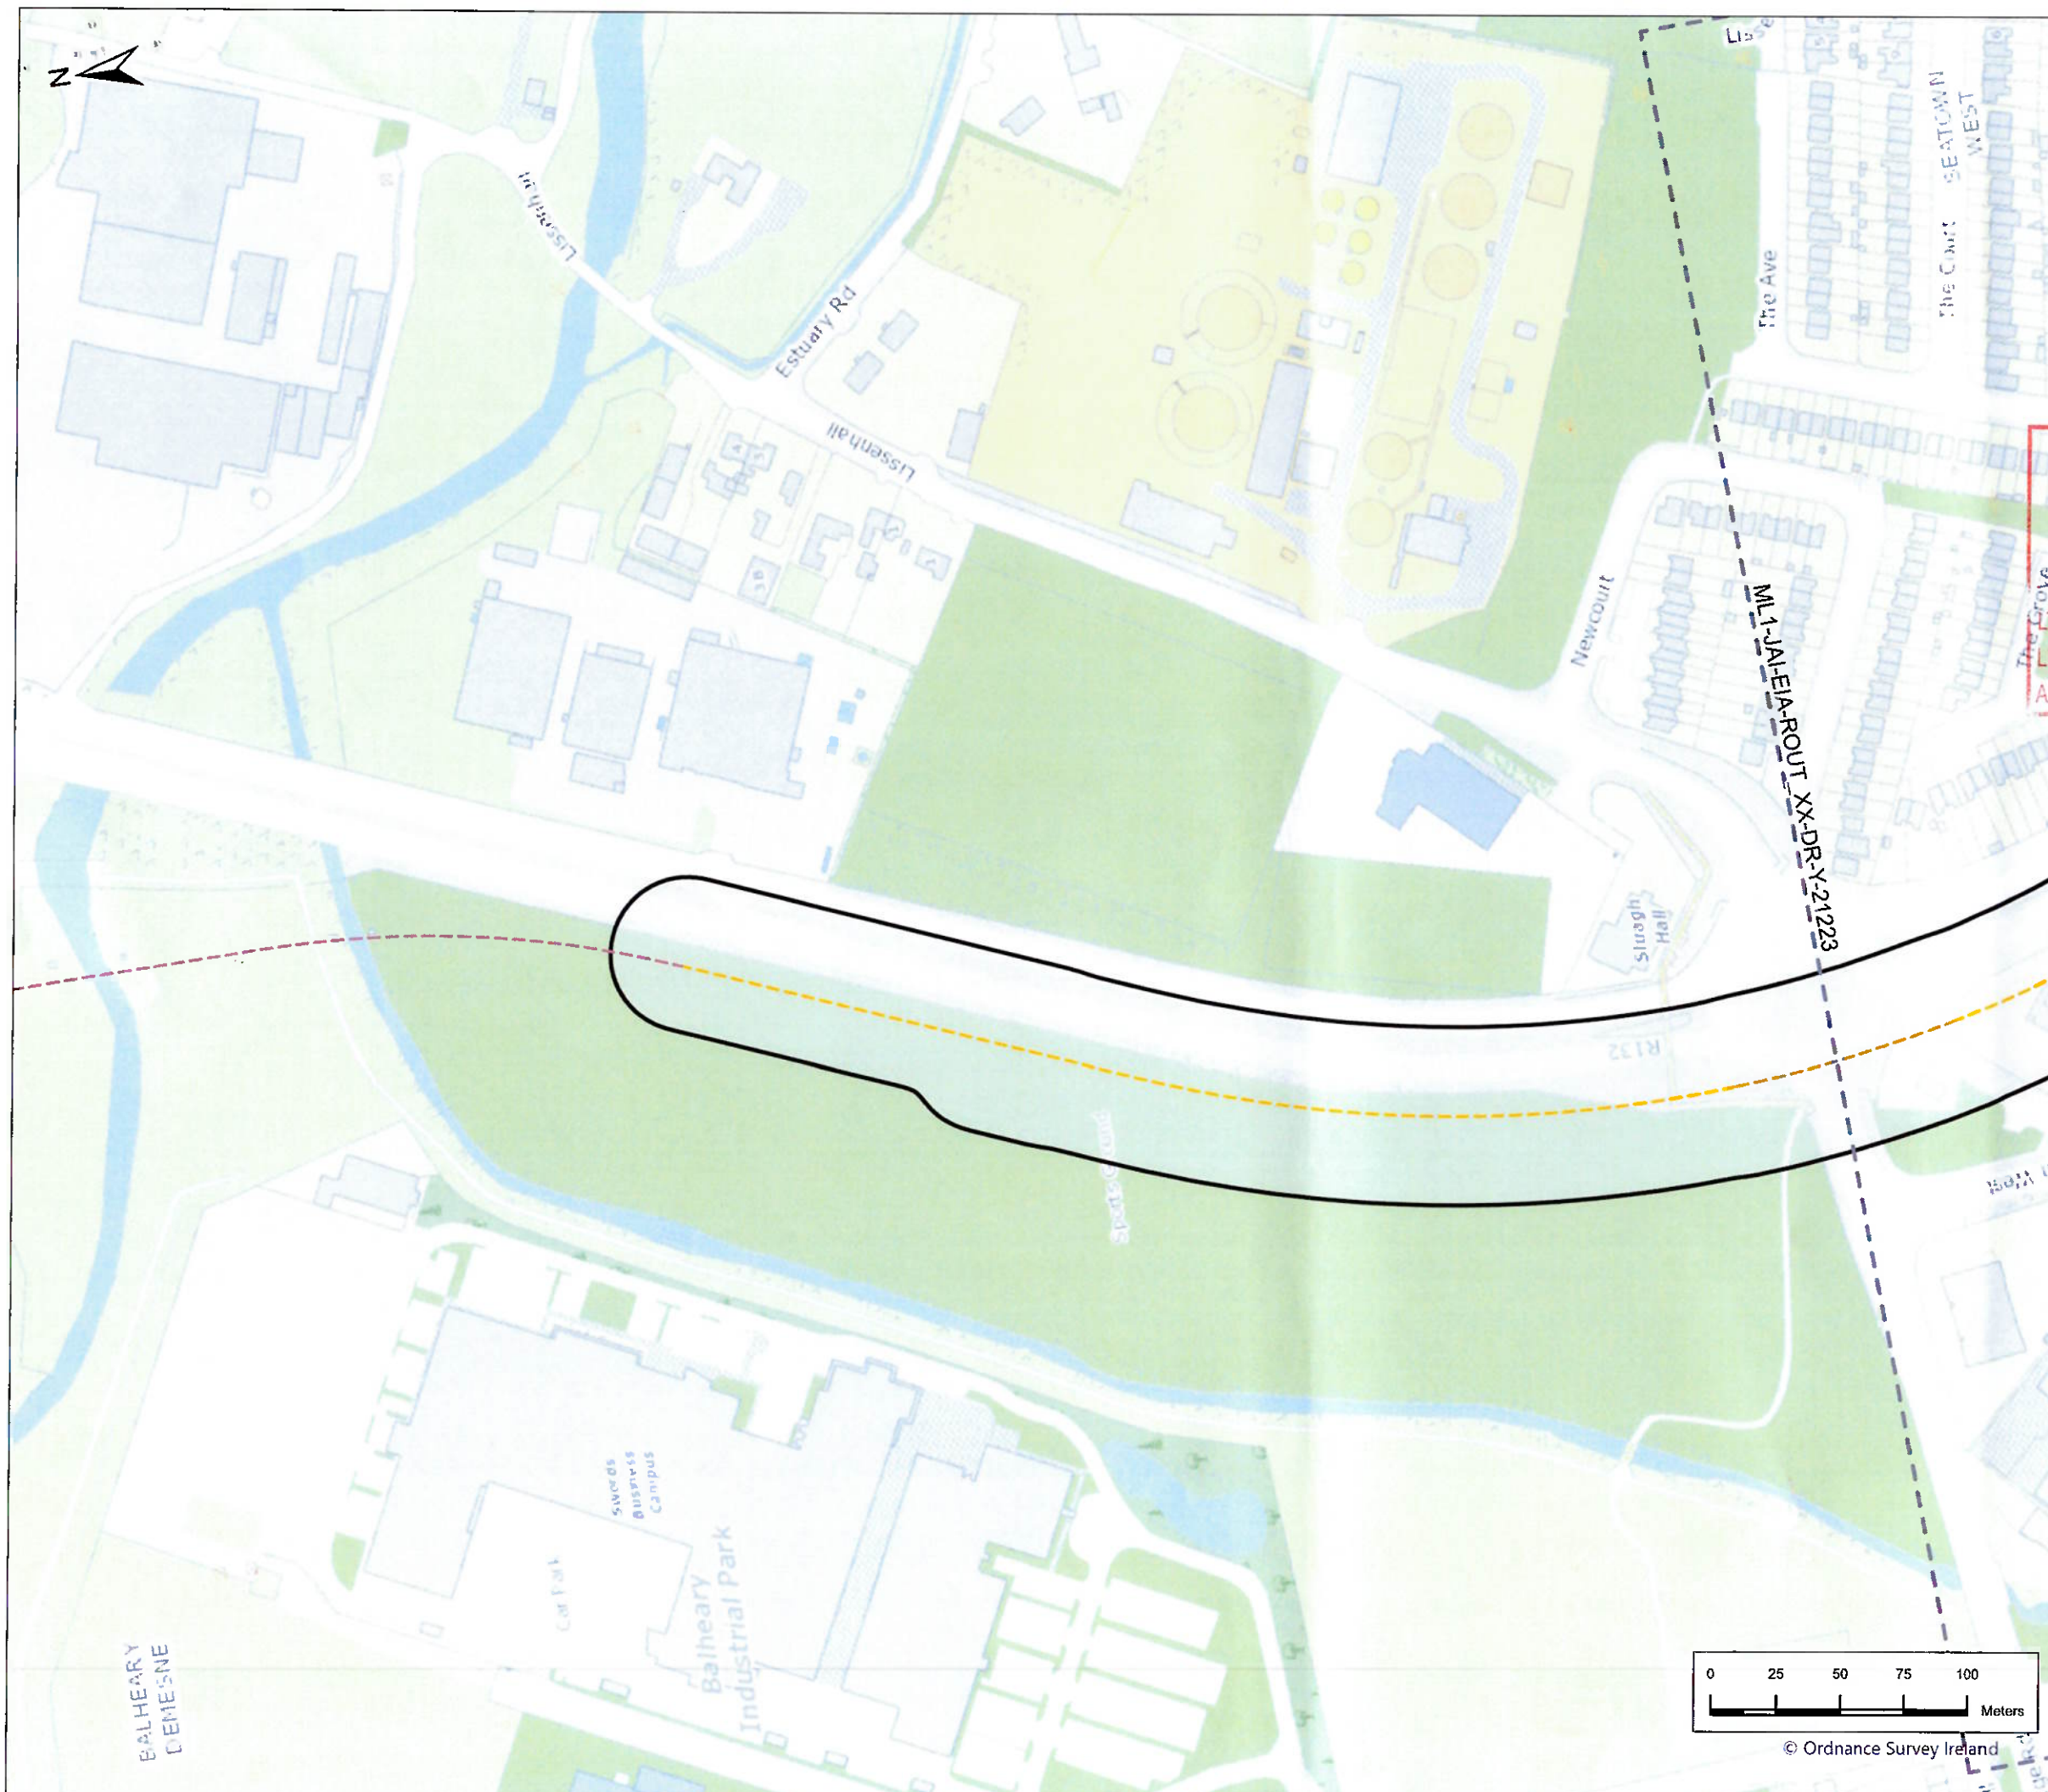

- ### Legend
- Cut & Cover Centreline
 - Retained Cut Centreline
 - Viaduct Centreline
 - Underground Station
(Schematic only, refer to RO Application drawings for precise layout of station)

AN BORD PLEANÁLA

06 MAR 2024

LTR DATED FROM TII

LDG-

ABP-



P01	3/6/2024	First Issue	JL	AB	JK	PS
Rev	Date	Purpose of revision	Drawn	Check'd	Rev'd	App'd

JACOBS
IDOM

Client
TII
Transport Infrastructure Ireland

Project
METROLINK


Drawing Title
Property Owner Protection Scheme (POPS) Boundary
Sheet 1 of 21

Drawing Status
First Issue


Scale @ A3 1:2,500 DO NOT SCALE
Jacobs No. 32108600
Client No.

Drawing No. ML1-JAI-EIA-ROUT_XX-DR-Y-21222 Rev P01

This drawing is not to be used in whole or in part other than for the intended purpose and project as defined on this drawing. Refer to the contract for full terms and conditions.

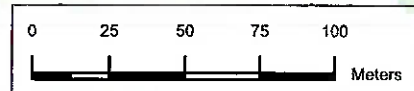

© Ordnance Survey Ireland

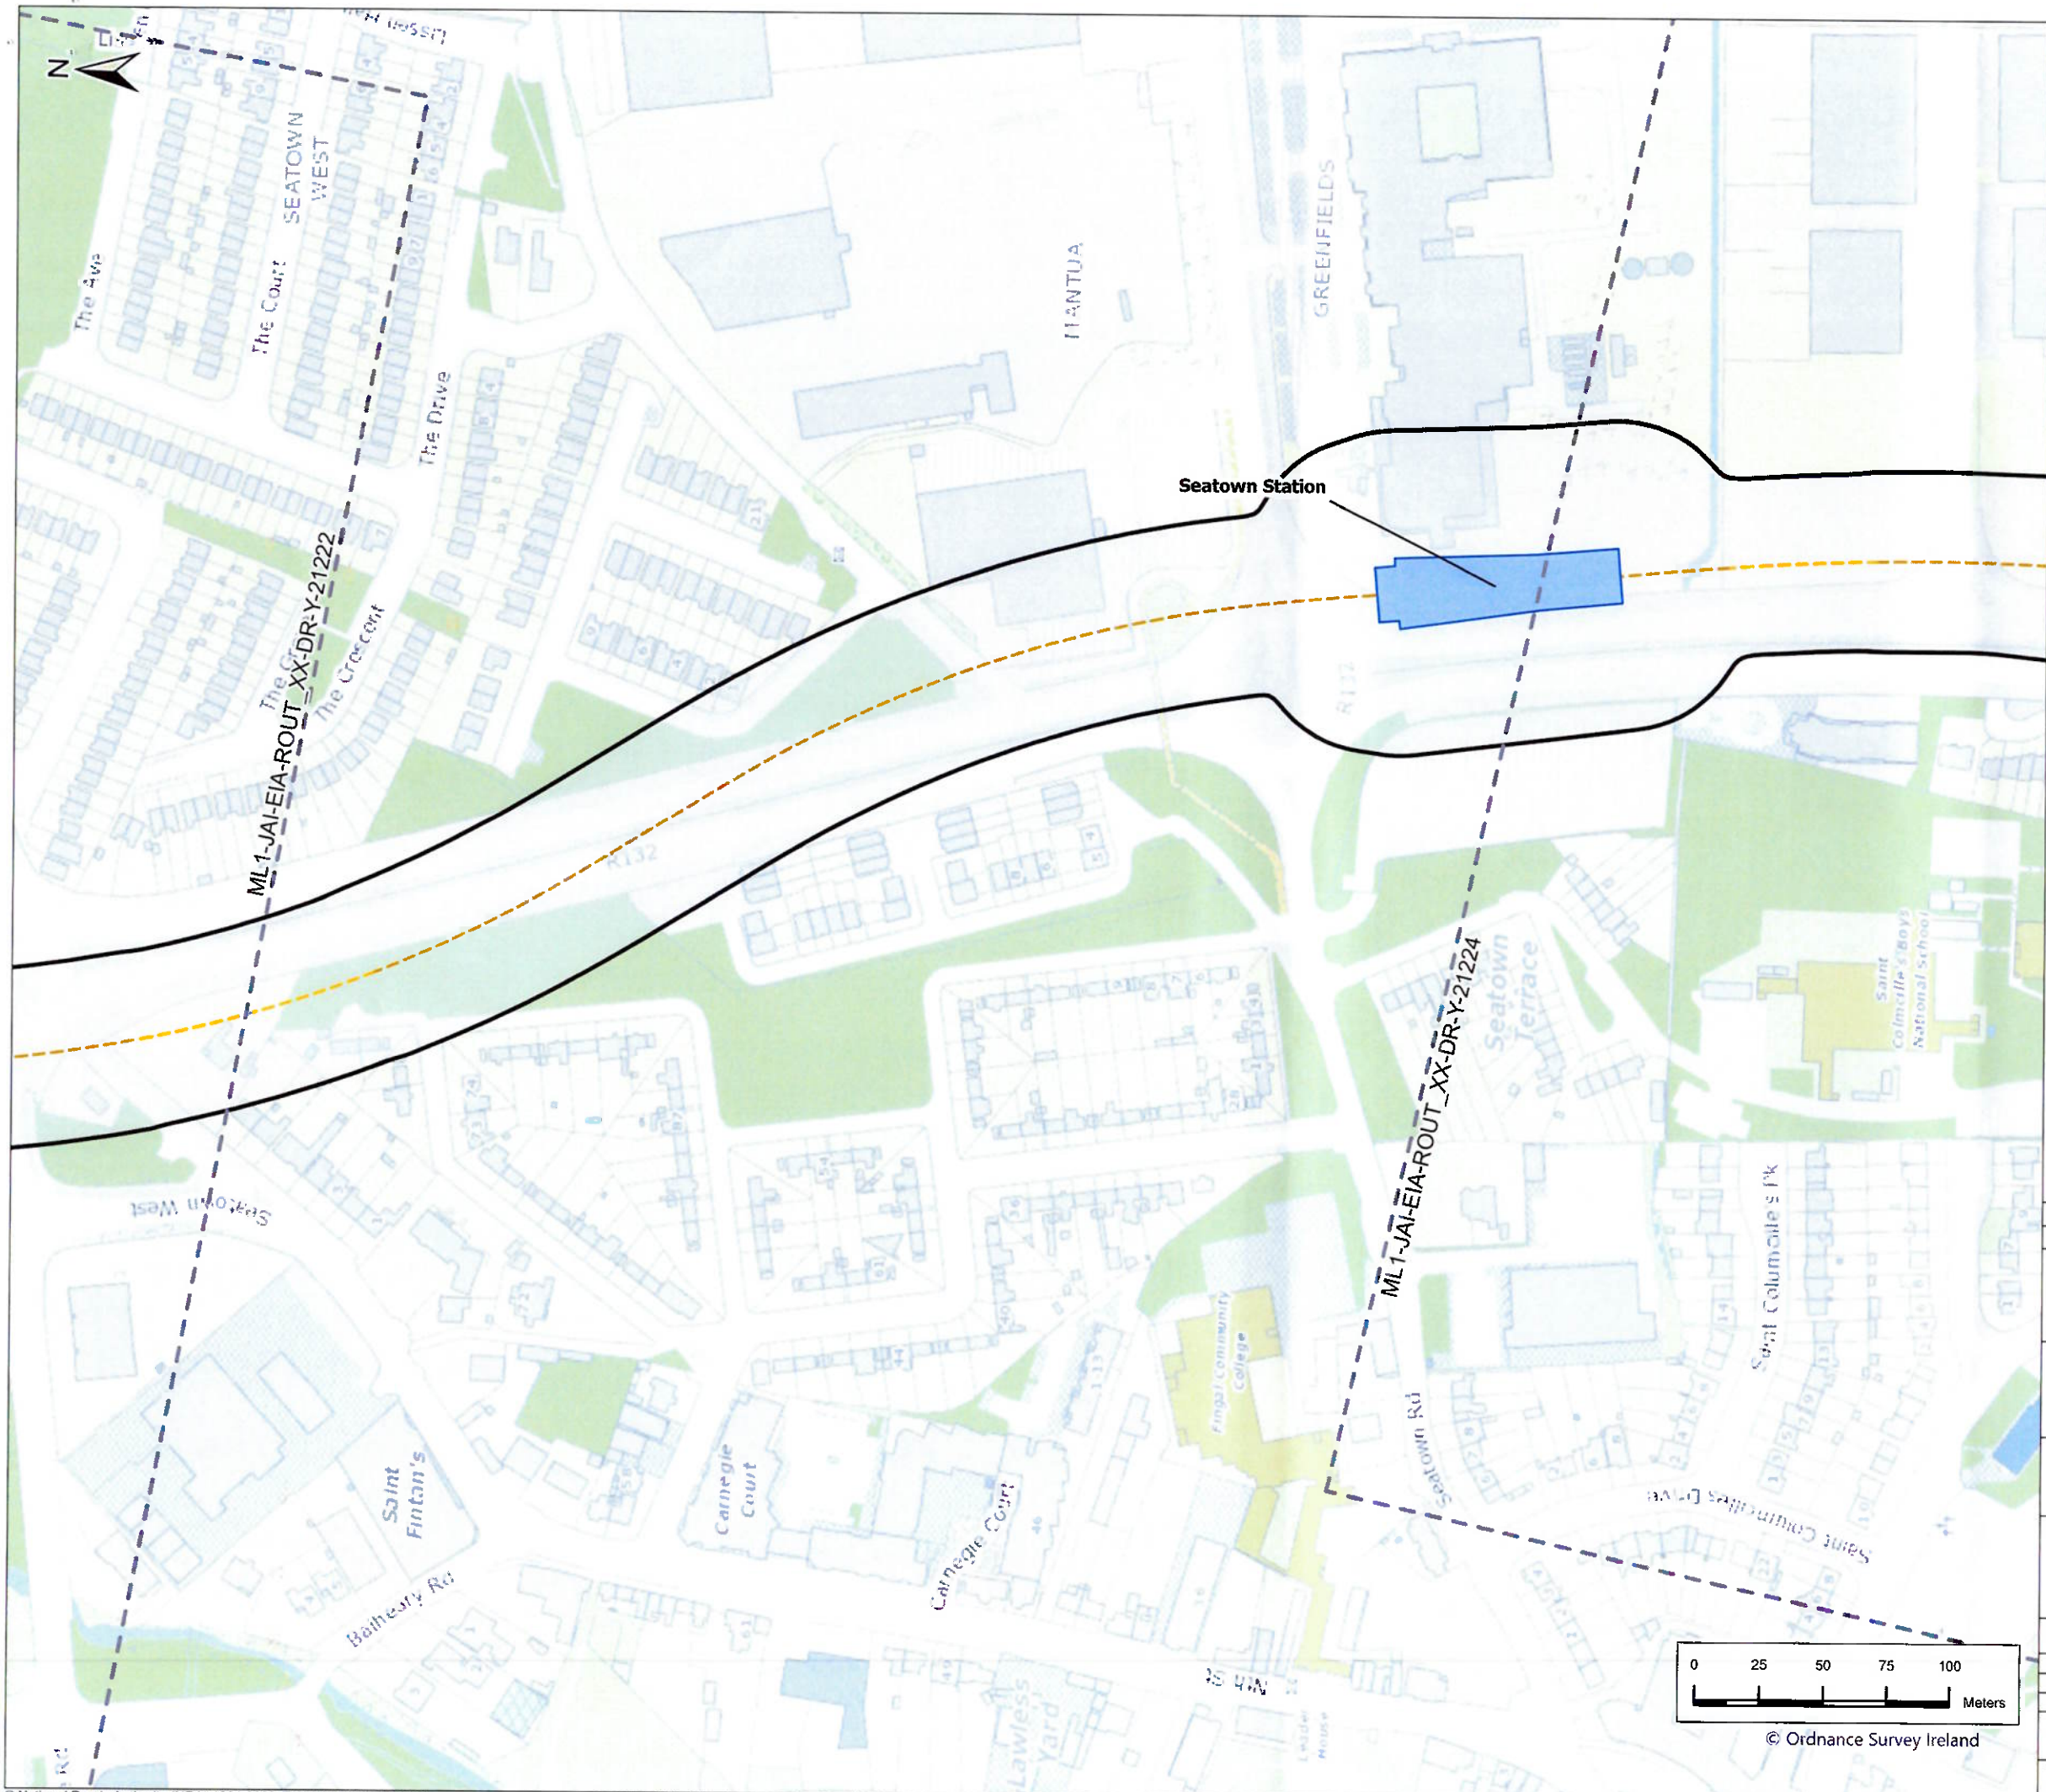

- Legend**
- Cut & Cover Centreline
 - Retained Cut Centreline
 - Underground Station
(Schematic only, refer to RO Application drawings for precise layout of station)
 - POPS Boundary

AN BORD PLEANÁLA

06 MAR 2024


LTR DATED _____ FROM TL


LDG- _____

ABP- _____



P01	3/6/2024	First Issue	JL	AB	JK	PB
Rev	Date	Purpose of revision	Drawn	Check'd	Rev'd	App'd
JACOBS IDOM						
Client						
TIU Bonnegar Transport Systems Infrastructure Ireland						
Project						
METROLINK						
Drawing Title						
Property Owner Protection Scheme (POPS) Boundary Sheet 2 of 21						
Drawing Status						
First Issue						
Scale @ A3						
1:2,500						
DO NOT SCALE						
Jacobs No.						
32108600						
Client No.						
Drawing No.						
ML1-JAI-EIA-ROUT_XX-DR-Y-21223						
Rev						
P01						
This drawing is not to be used in whole in or part other than for the intended purpose and project as defined on this drawing. Refer to the contract for full terms and conditions.						

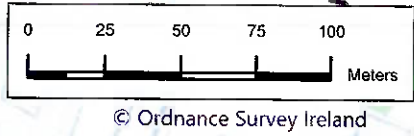

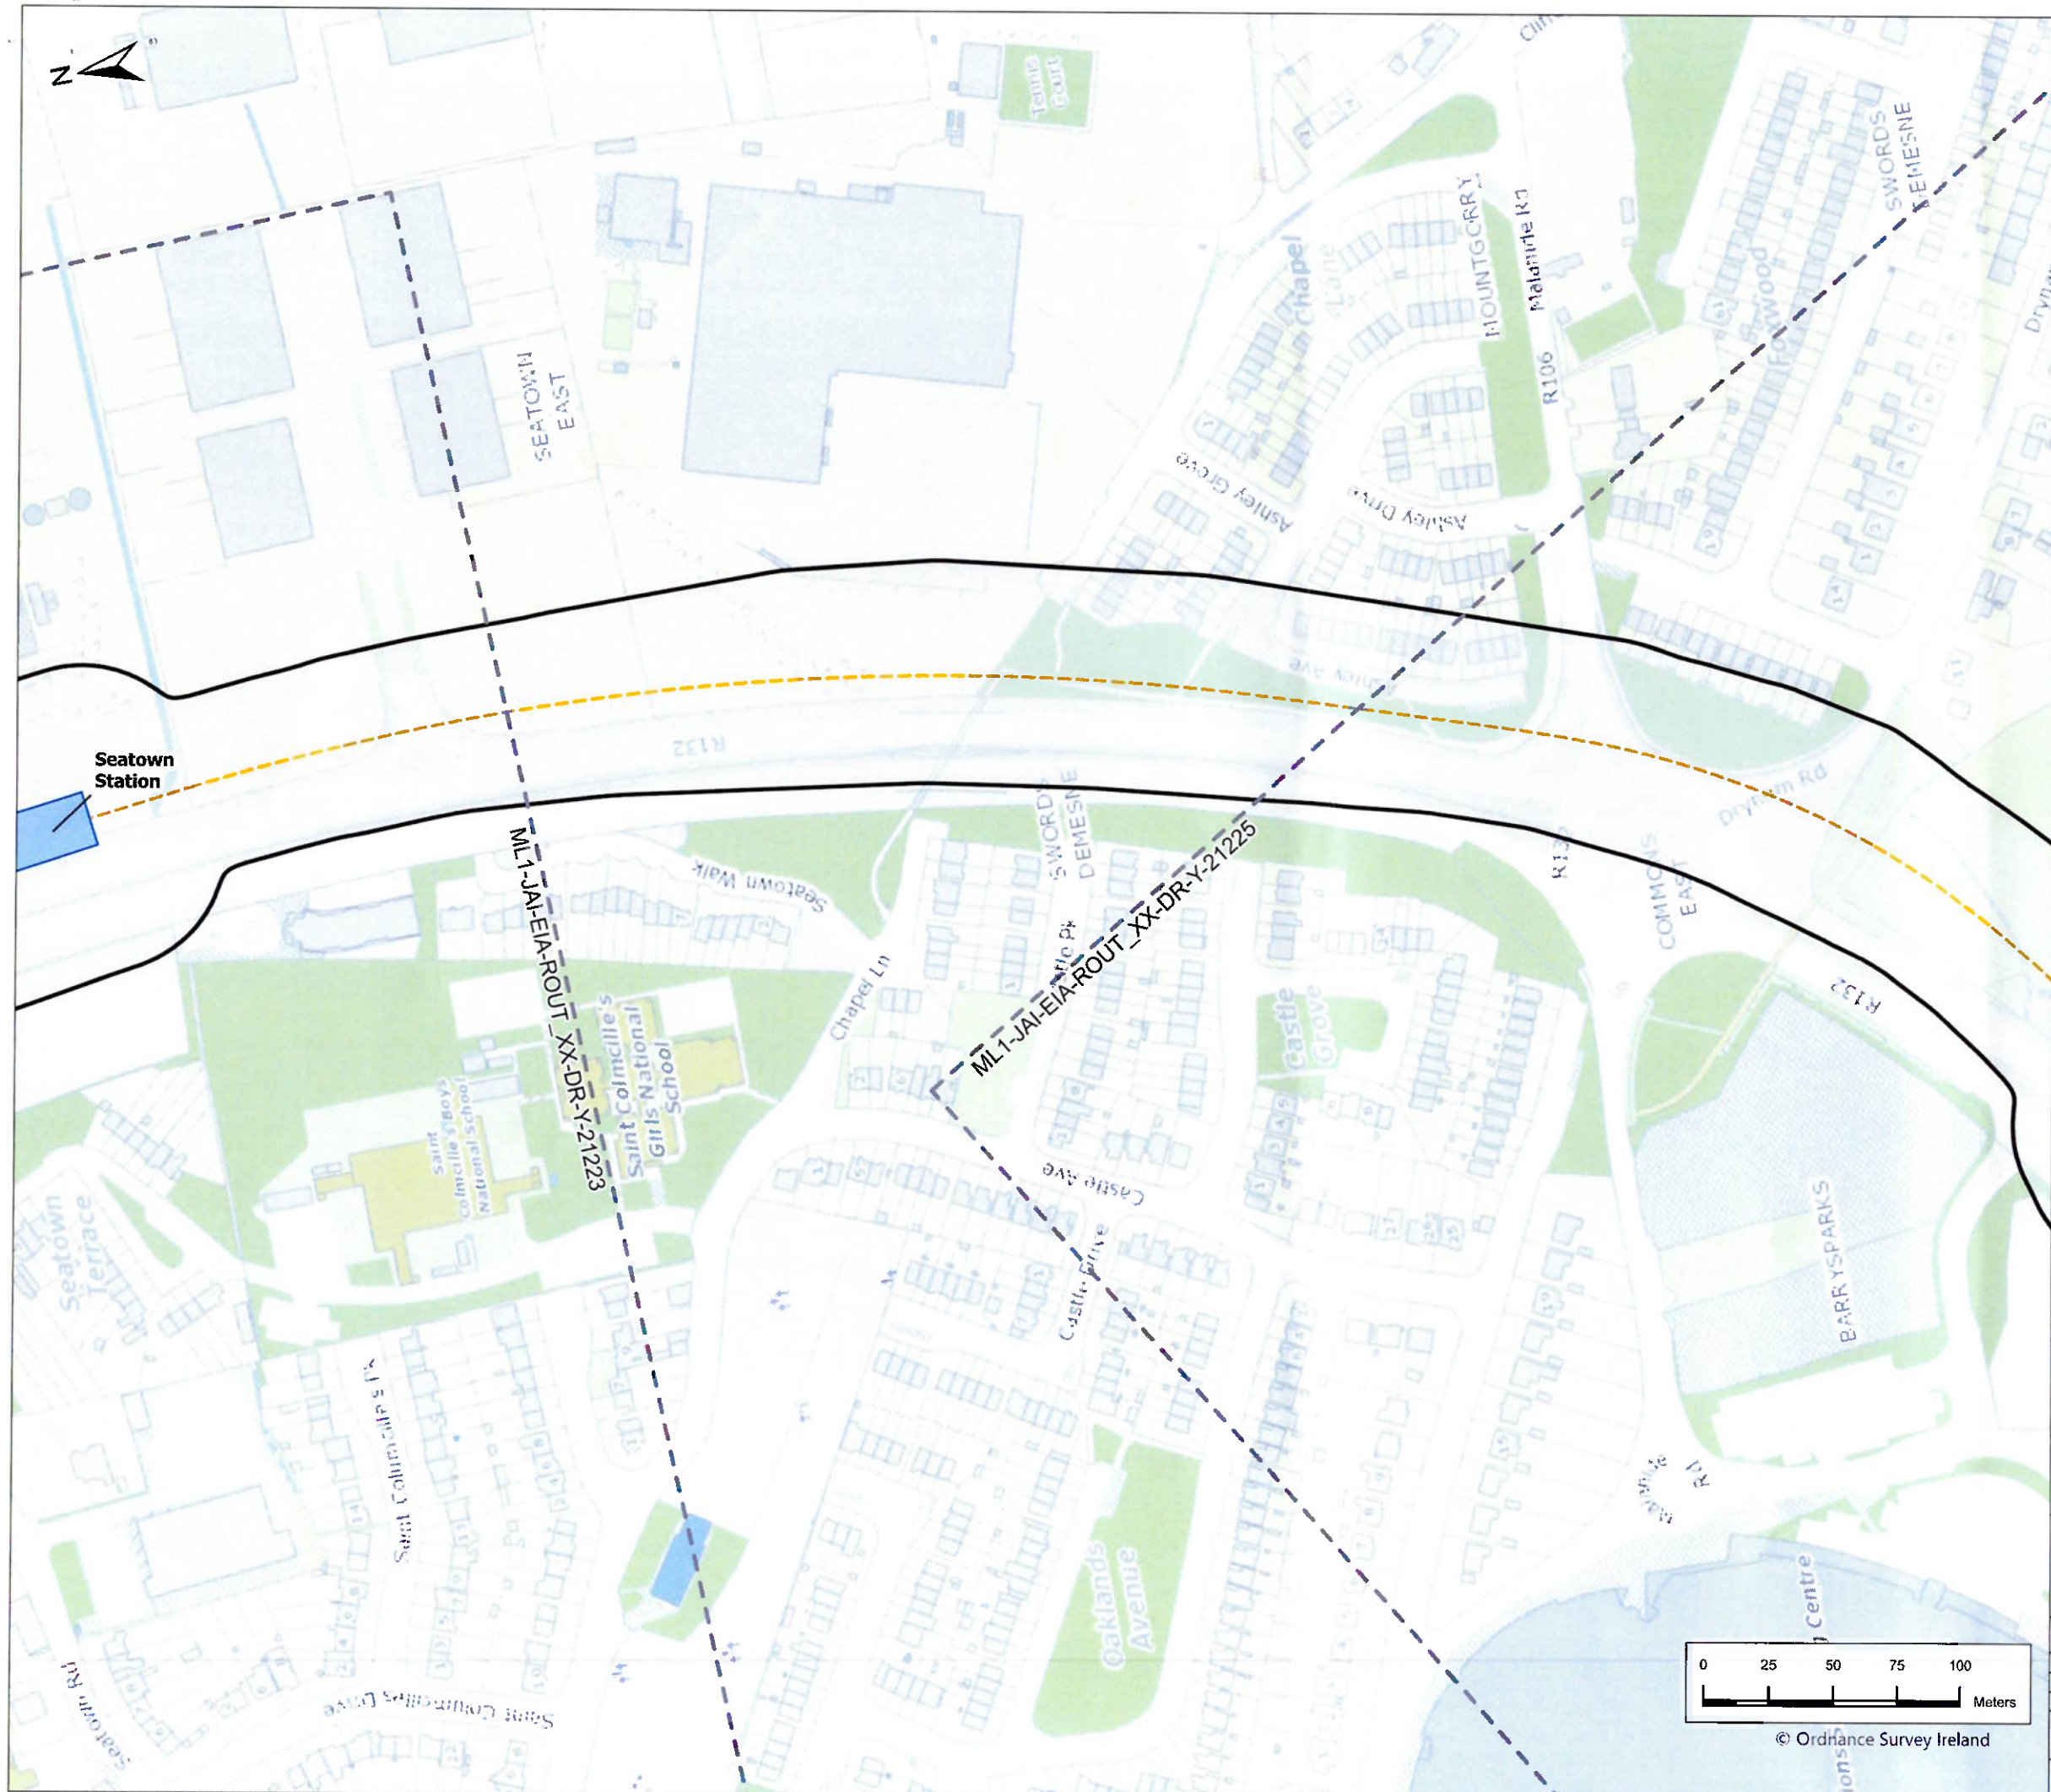

- Legend**
- Cut & Cover Centreline
 - Retained Cut Centreline
 - Underground Station
(Schematic only, refer to RO Application drawings for precise layout of station)
 - POPS Boundary

AN BORD PLEANÁLA

06 MAR 2024


LTR DATED _____ FROM TH


LDG- _____

ASP- _____



P01	3/6/2024	First Issue	JL	AS	JK	PB
Rev.	Date	Purpose of revision	Drawn	Check'd	Rev'd	App'd
						
Client						
						
Project						
						
Drawing Title						
Property Owner Protection Scheme (POPS) Boundary Sheet 3 of 21						
Drawing Status						
First Issue						
Scale @ A3		1:2,500	DO NOT SCALE			
Jacobs No		32108600				
Client No						
Drawing No.						Rev
ML1-JAI-EIA-ROUT_XX-DR-Y-21224						P01
This drawing is not to be used in whole or in part other than for the intended purpose and project as defined on this drawing. Refer to the contract for full terms and conditions.						

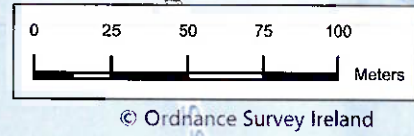

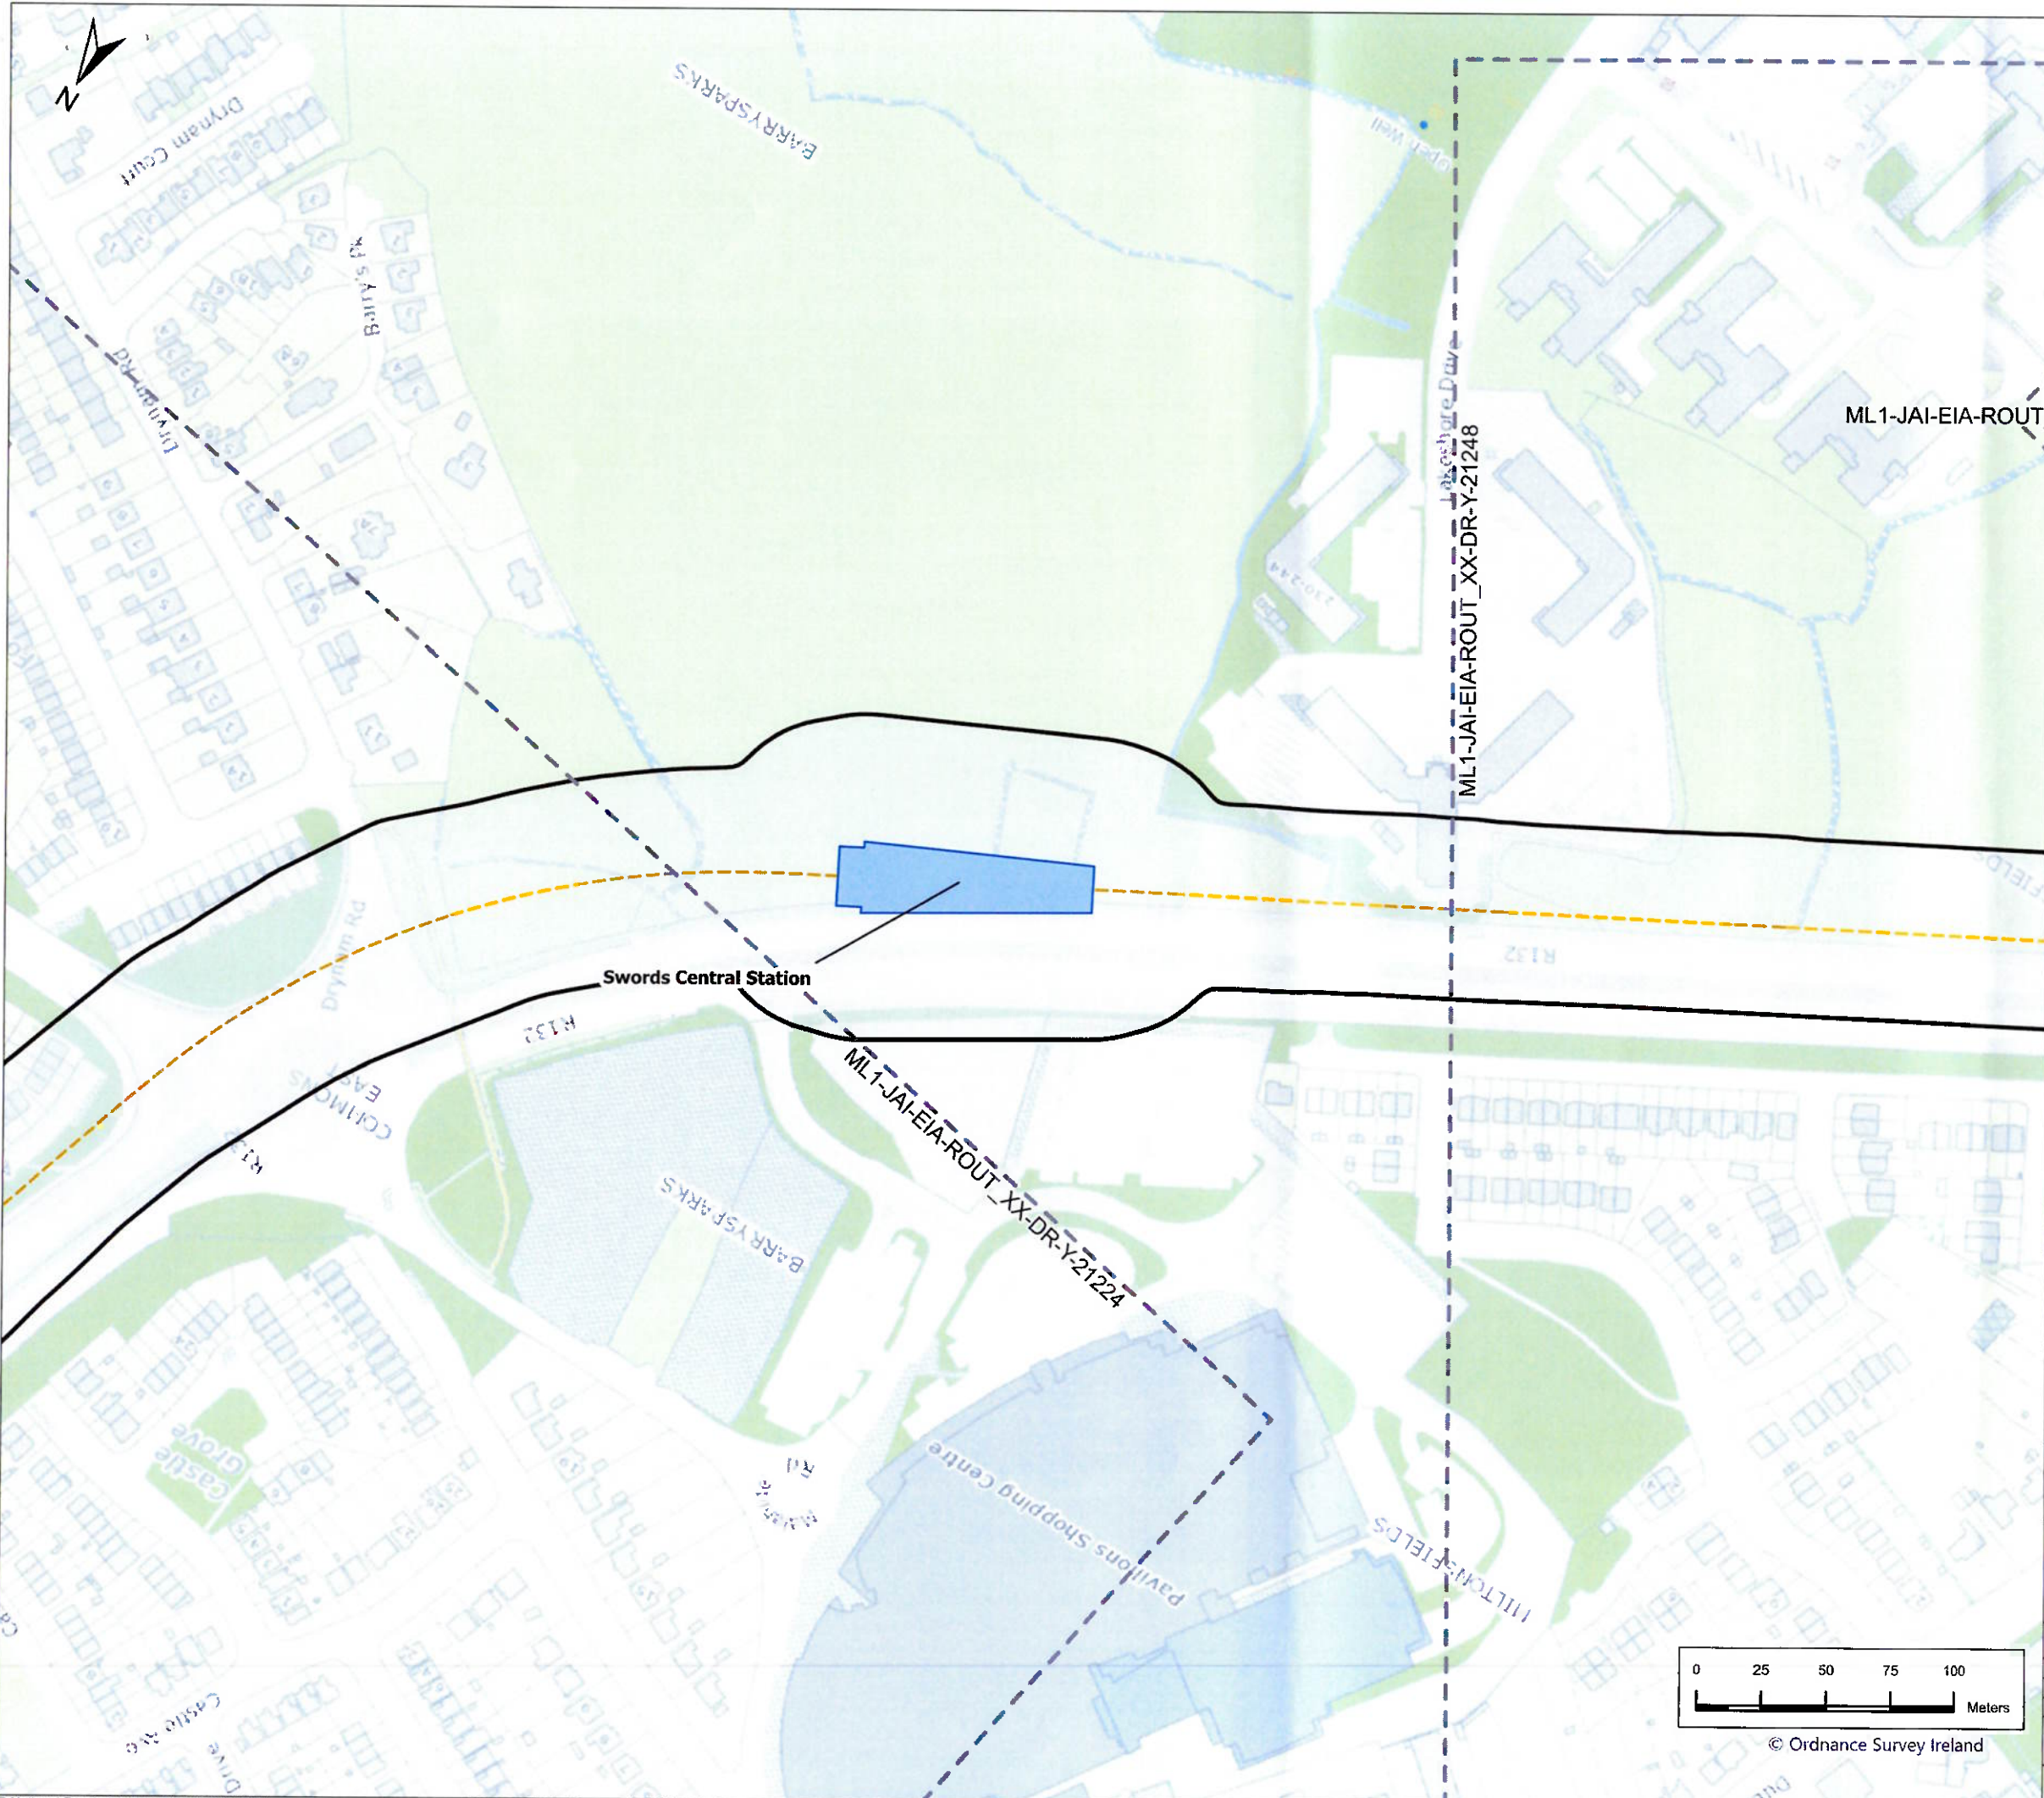

- Legend**
- Cut & Cover Centreline
 - Retained Cut Centreline
 - Underground Station
(Schematic only, refer to RO Application drawings for precise layout of station)
 - POPS Boundary

AN BORD PLEANÁLA

06 MAR 2024

IR DATED _____ FROM TI

DD- _____



P01	3/6/2024	First Issue	JL	AB	JK	PB
Rev	Date	Purpose of revision	Drawn	Check'd	Rev'd	App'd

JACOBS IDOM

Client

TI

Project

METROLINK

Drawing Title

Property Owner Protection Scheme (POPS) Boundary

Sheet 4 of 21

Drawing Status

First Issue


Scale @ A3	1:2,500	DO NOT SCALE
Jacobs No	32108600	
Client No		

Drawing No.


ML1-JAI-EIA-ROUT_XX-DR-Y-21225

Rev P01

This drawing is not to be used in whole or in part other than for the intended purpose and project as defined on this drawing. Refer to the contract for full terms and conditions.

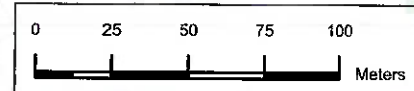

© Ordnance Survey Ireland

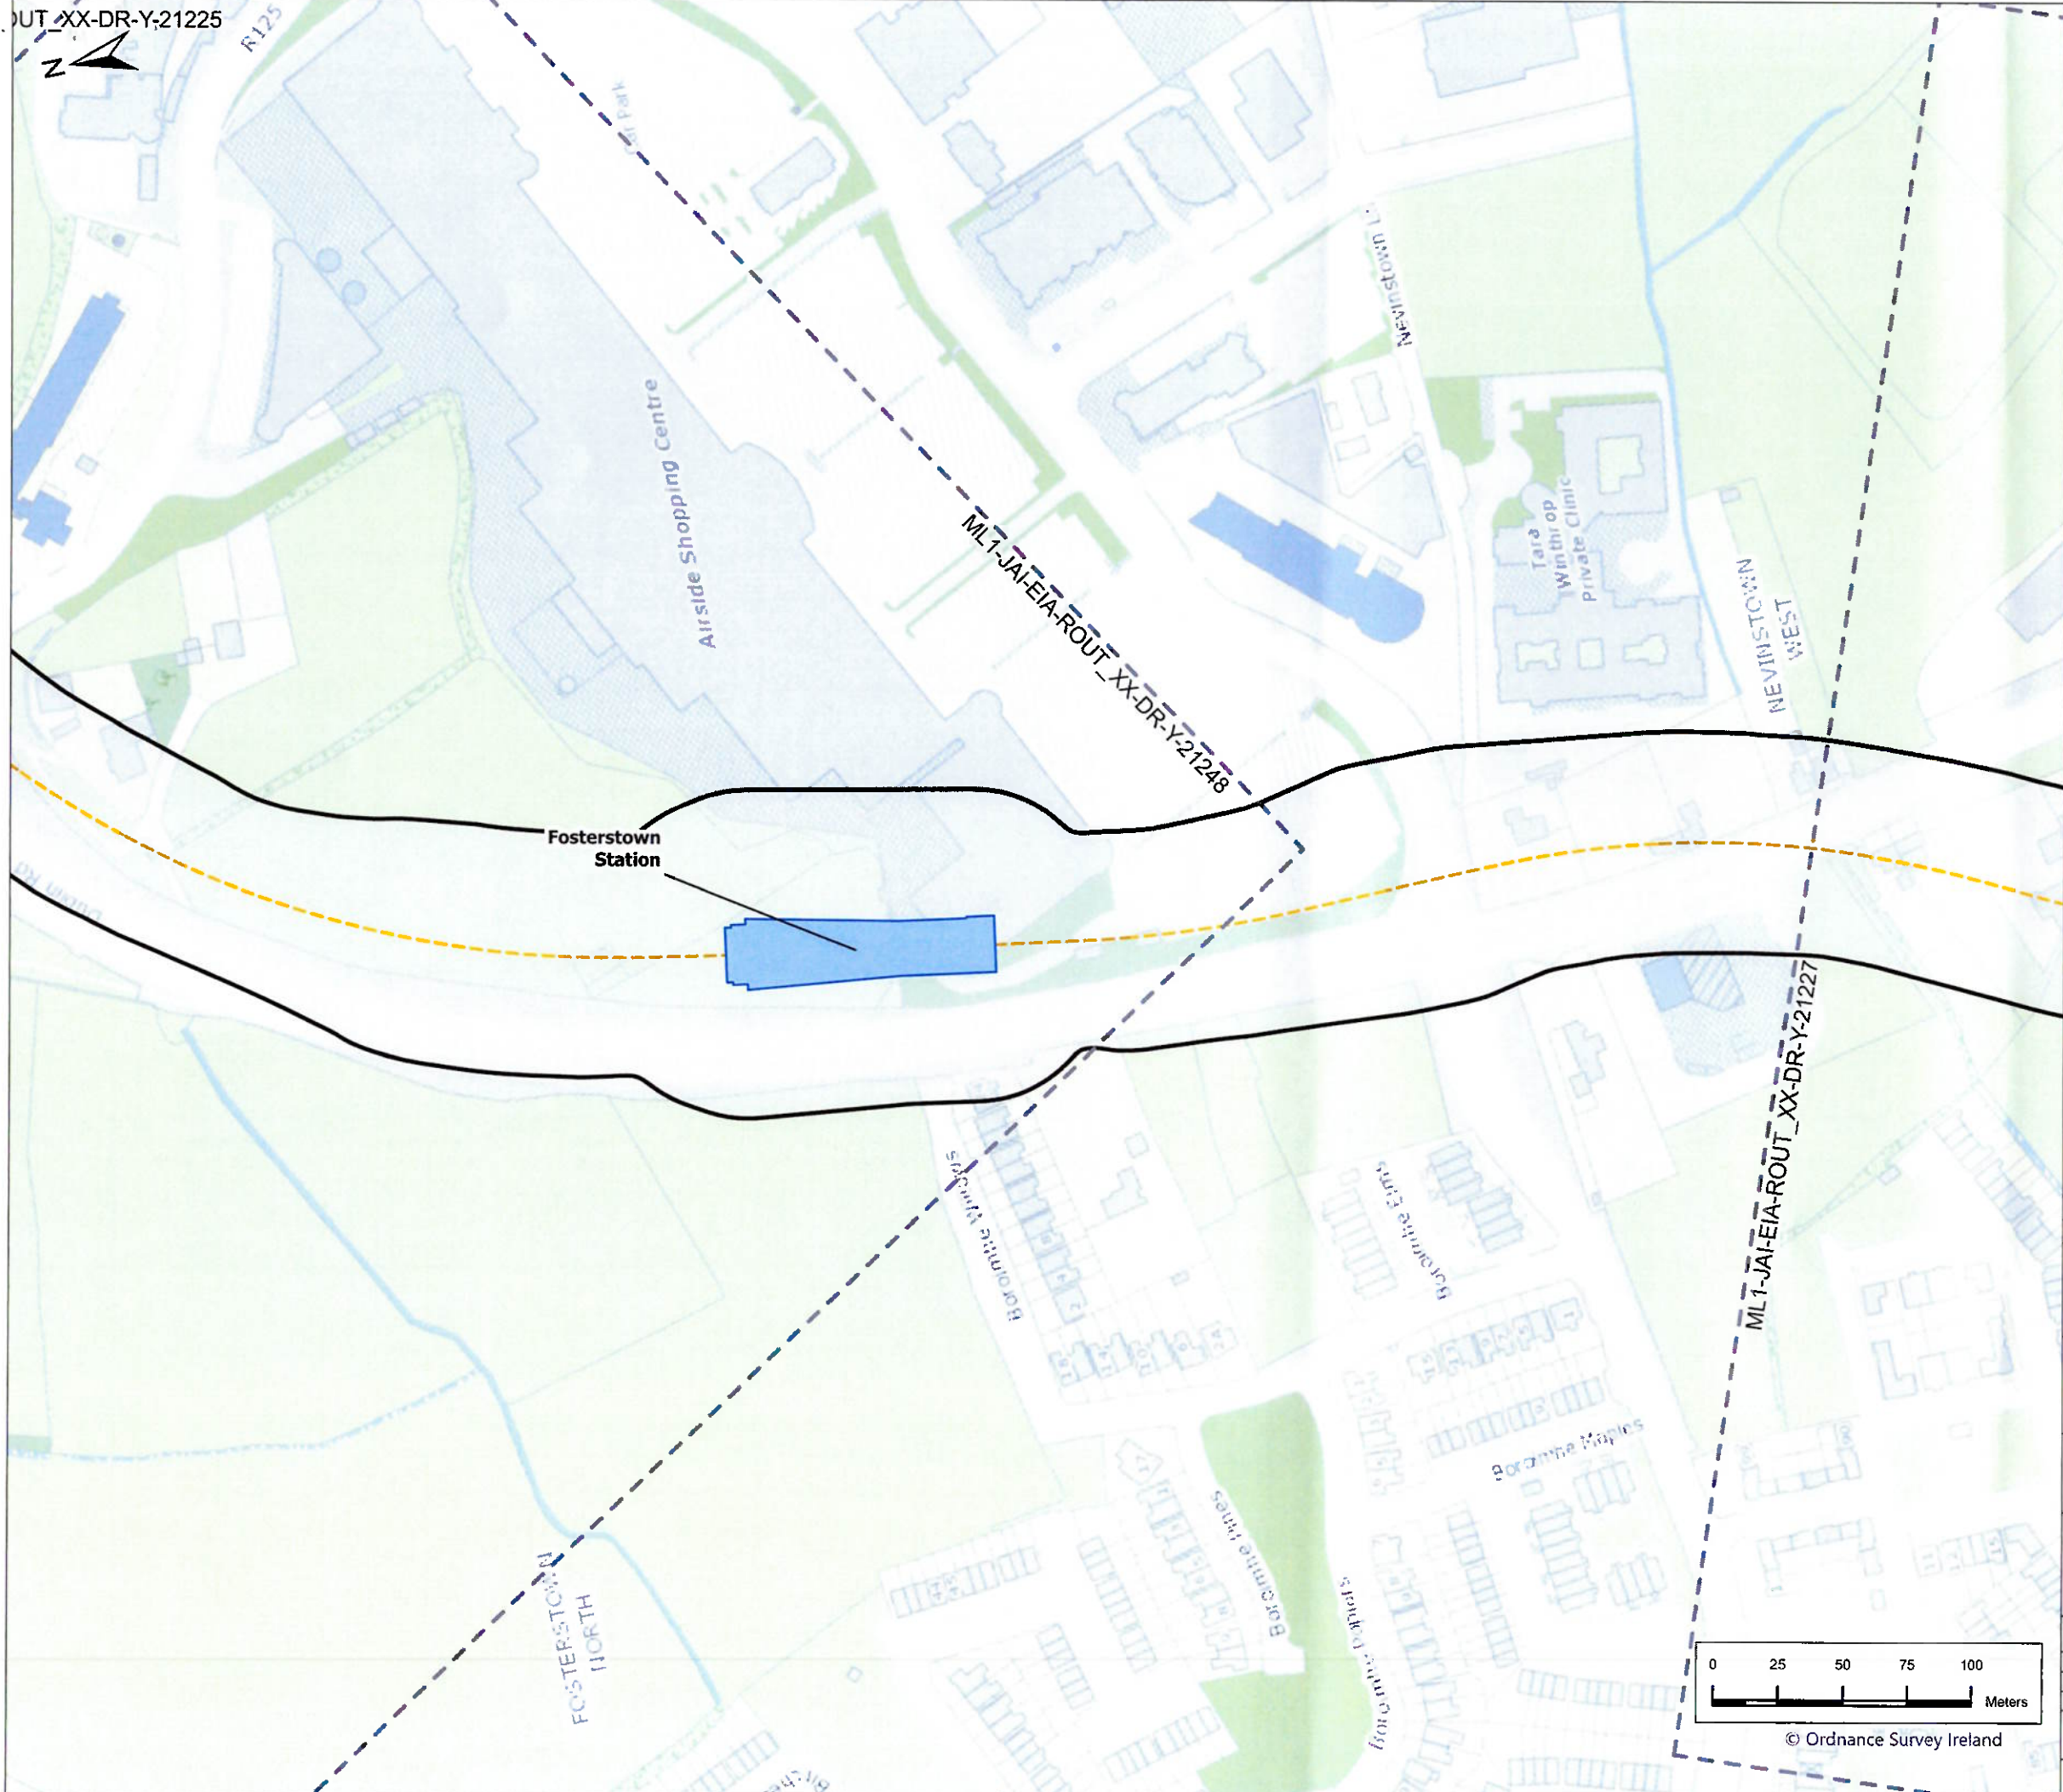

Legend

- Cut & Cover Centreline
- Retained Cut Centreline
- Underground Station
(Schematic only, refer to RO Application drawings for precise layout of station)

AN BORD PLEANÁLA

06 MAR 2024

LTR DATED FROM TII

LDG-

ABP-



P01	3/6/2024	First Issue	JL	AB	JK	PB
Rev	Date	Purpose of revision	Drawn	Check'd	Rev'd	Appr'd

**JACOBS
IDOM**

Client


Transport Infrastructure Ireland

Project

METROLINK

Drawing Title

Property Owner Protection Scheme (POPS) Boundary
Sheet 6 of 21

Drawing Status

First Issue

Scale @ A3	1:2,500	DO NOT SCALE
Jacobs No.	32108600	
Client No.		


Drawing No

ML1-JAI-EIA-ROUT-XX-DR-Y-21226


Rev

P01

This drawing is not to be used in whole or in part other than for the intended purpose and project as defined on this drawing. Refer to the contract for full terms and conditions.

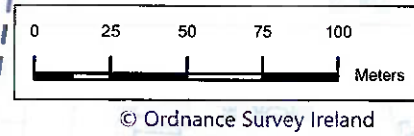


© Ordnance Survey Ireland

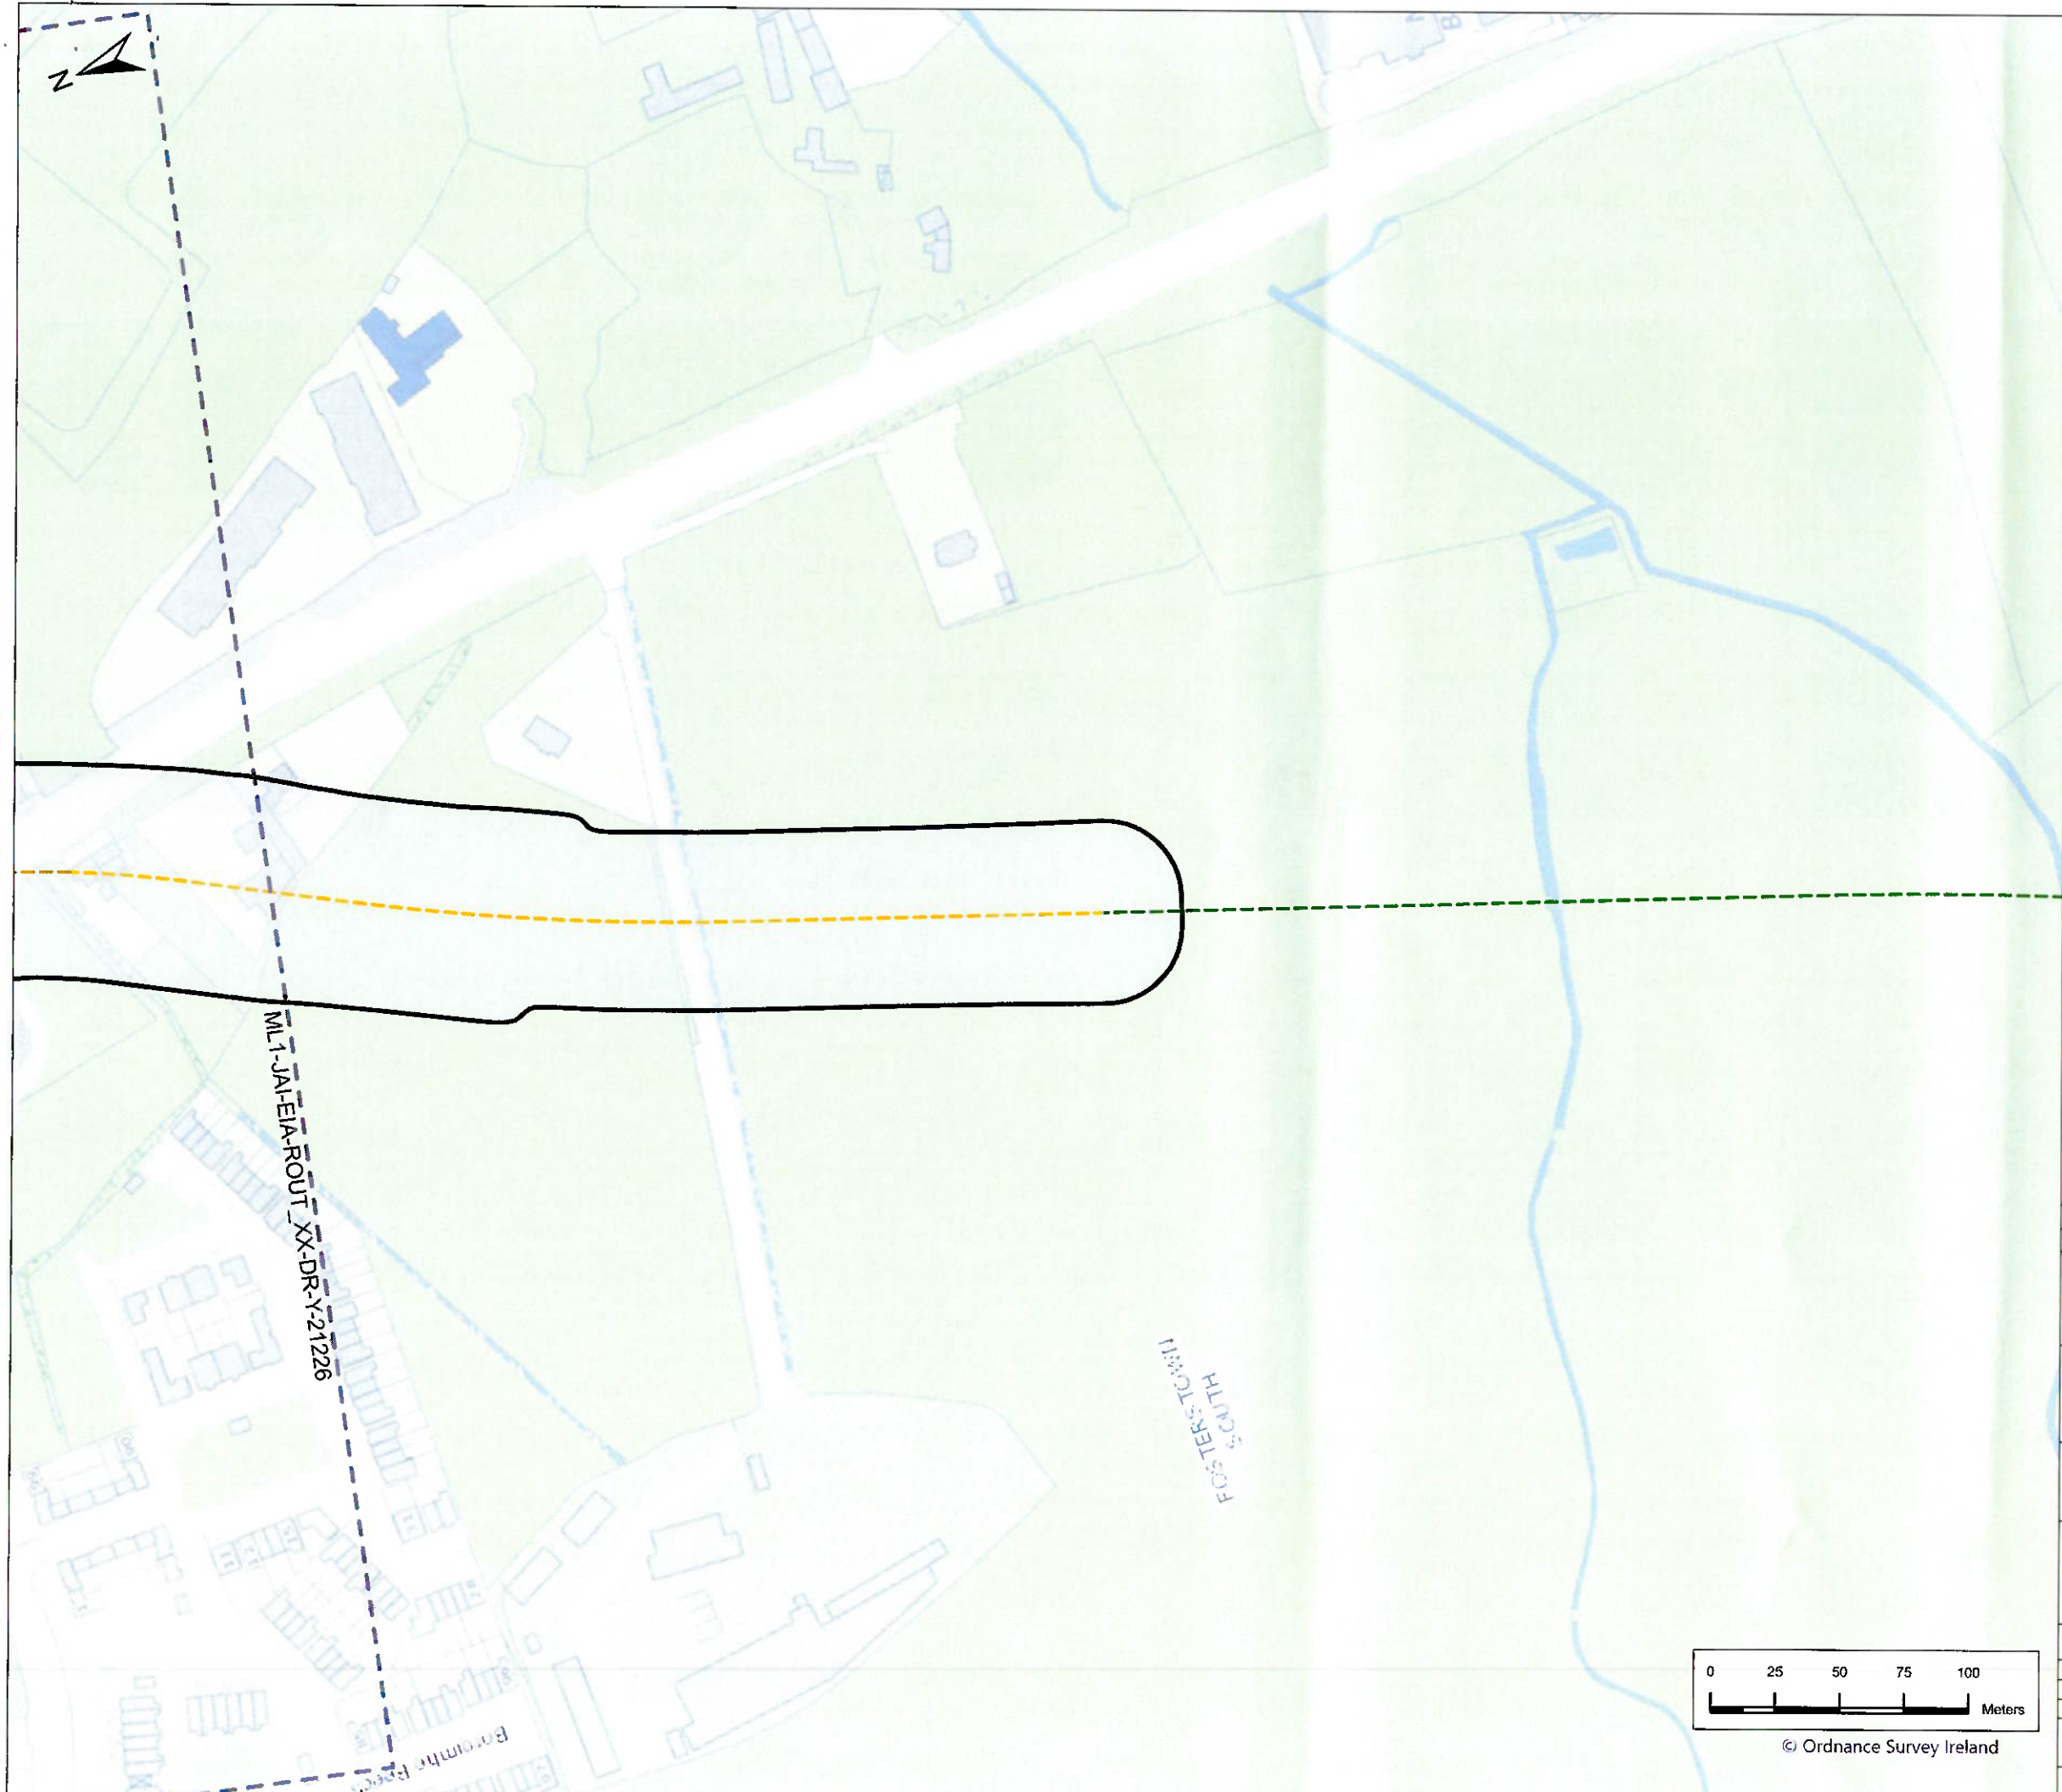

- Legend**
- Cut & Cover Centreline
 - Retained Cut Centreline
 - Surface Centreline
 - Underground Station
(Schematic only, refer to RO Application drawings for precise layout of station)
 - POPS Boundary



P01	3/8/2024	First Issue	JL	AB	JK	PB
Rev.	Date	Purpose of revision	Drawn	Check'd	Rev'd	Appr'd
JACOBS IDOM						
Client						
Project						
Drawing Title						
Property Owner Protection Scheme (POPS) Boundary Sheet 7 of 21						
Drawing Status						
First Issue						
Scale @ A3						
1:2,500						
DO NOT SCALE						
Jacobs No.						
32108630						
Client No.						
Drawing No.						
ML1-JAI-EIA-ROUT_XX-DR-Y-21227						
Rev						
P01						
This drawing is not to be used in whole or in part other than for the intended purpose and project as defined on this drawing. Refer to the contract for full terms and conditions.						

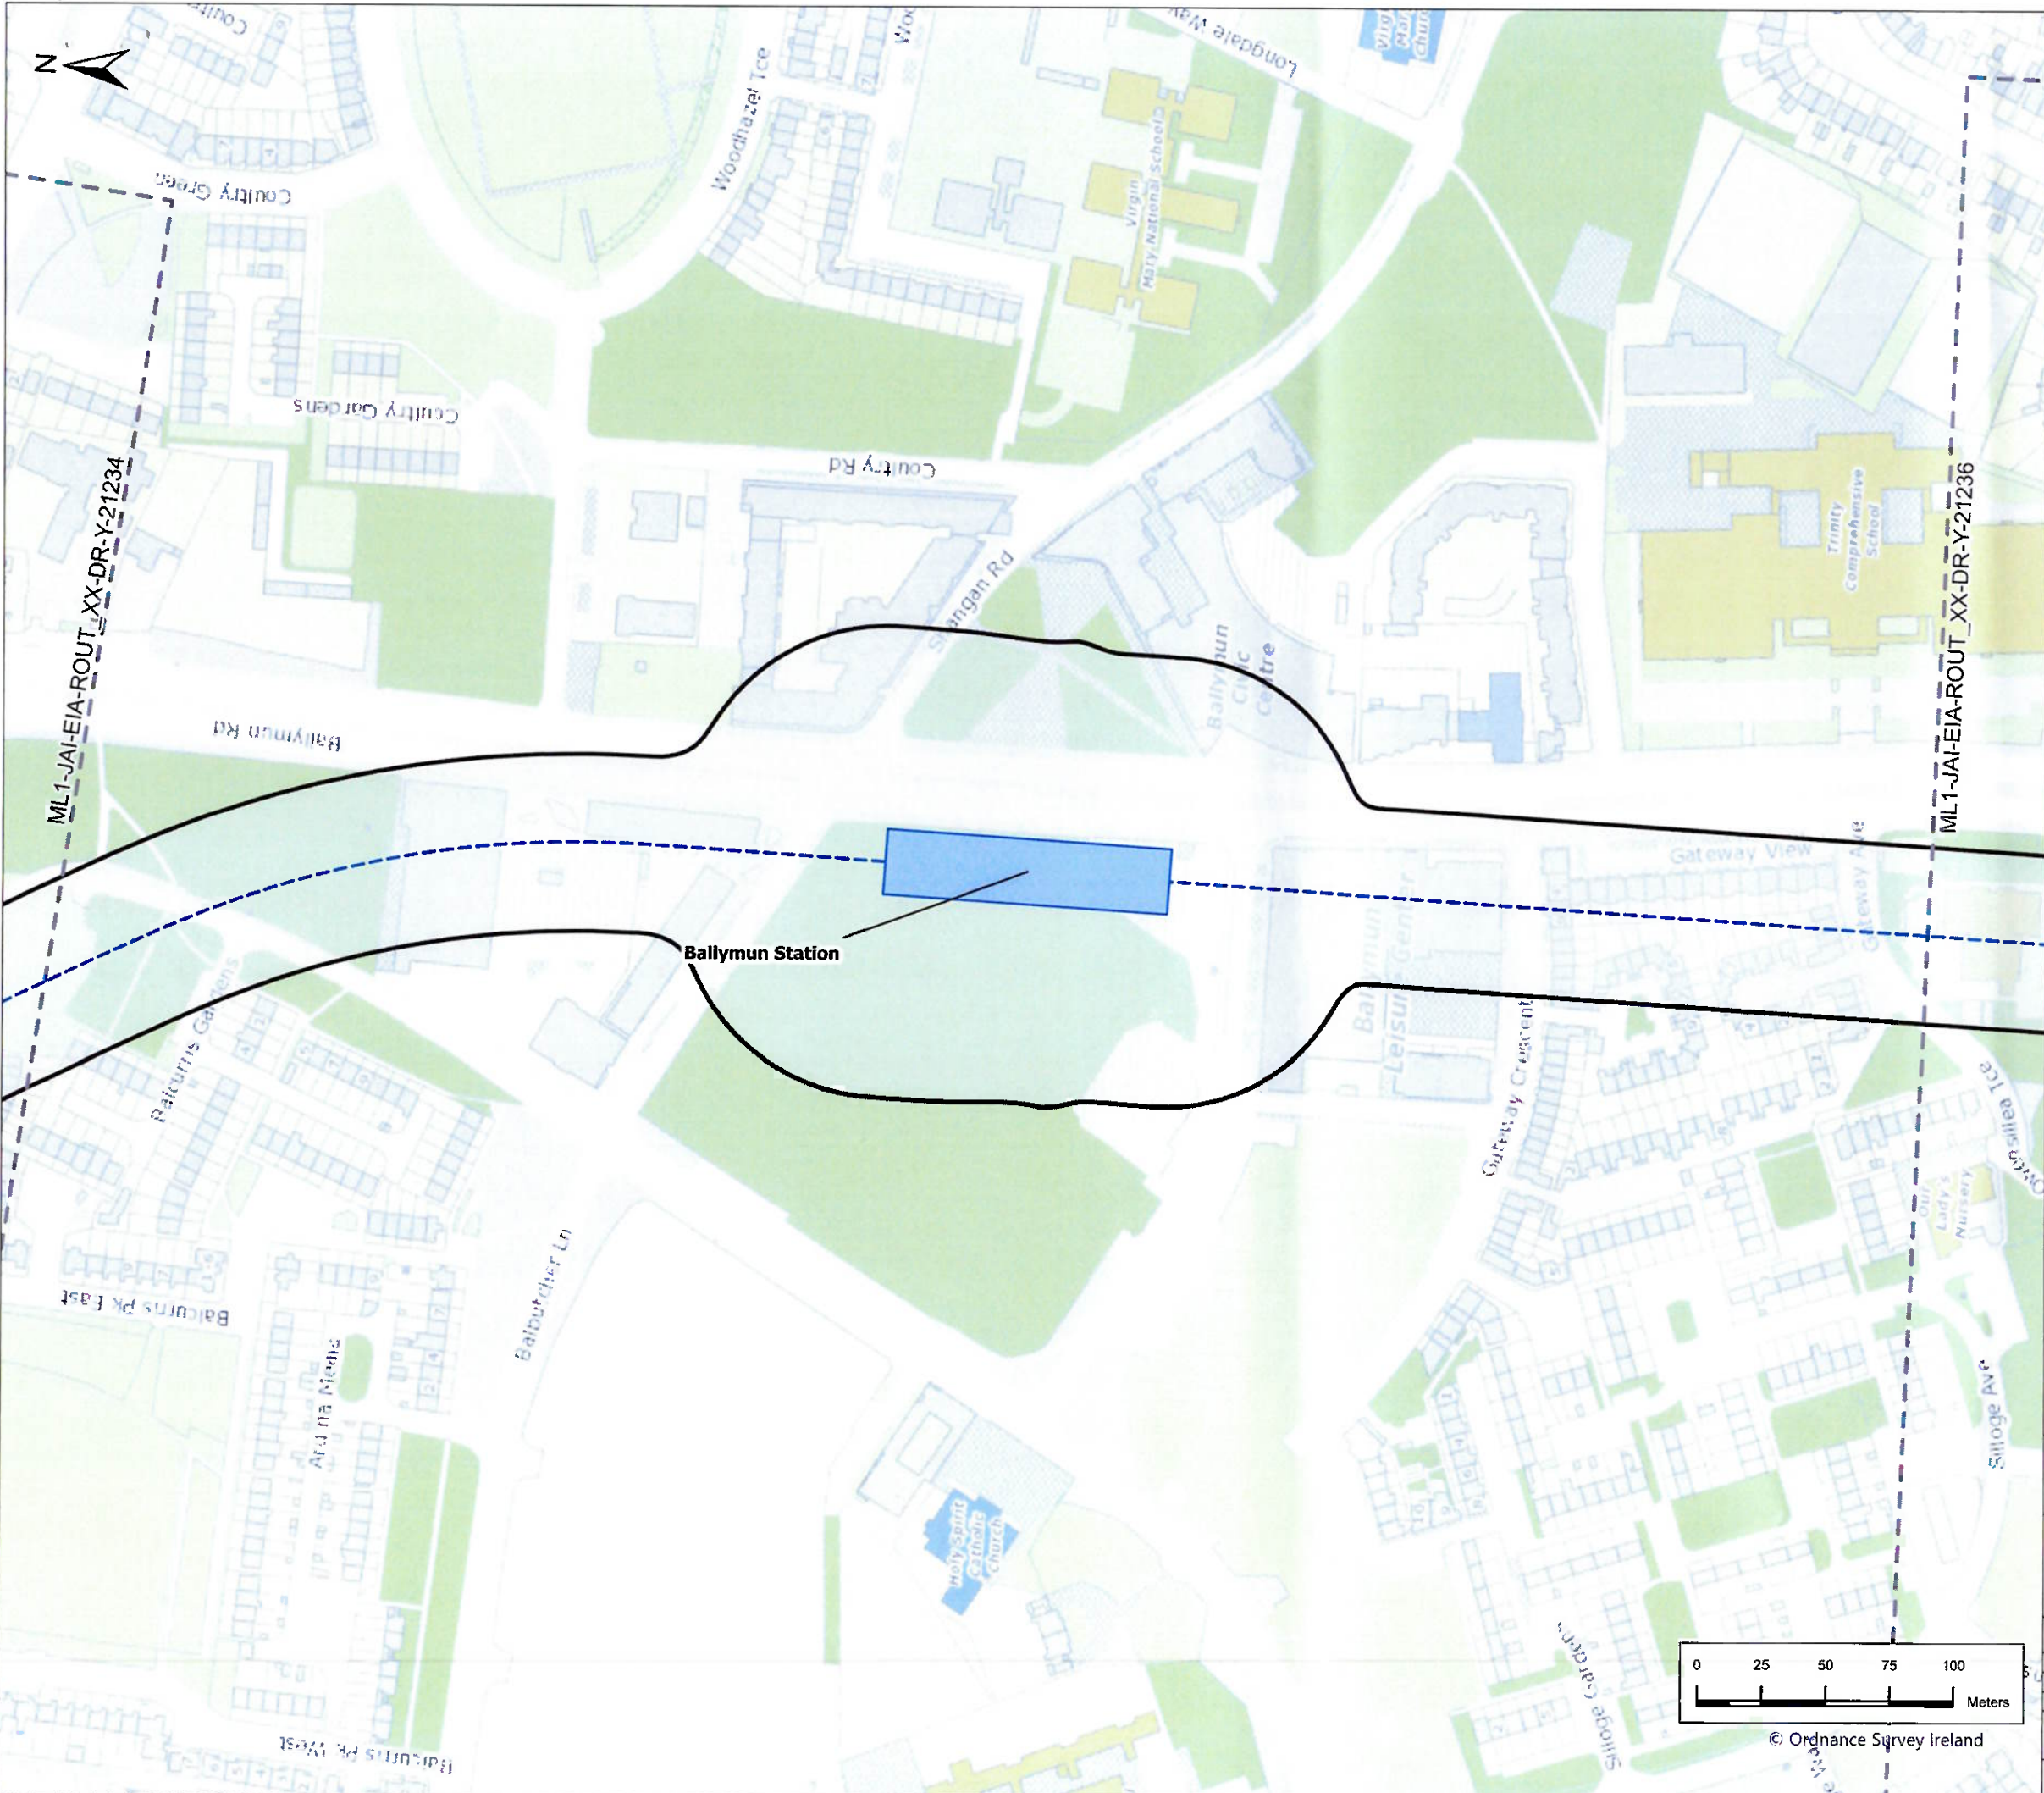

Legend

- Tunnel Centreline
- Underground Station (Schematic only, refer to RO Application drawings for precise layout of station)
- POPS Boundary

AN BORD PLEANÁLA

06 2024

DATE DATED FROM T11

LDG-



P01	3/8/2024	First Issue	JL	AB	JK	PB
Rev	Date	Purpose of revision	Drawn	Check'd	Rev'd	App'd

JACOBS
IDOM

Client
TIU
Transport Infrastructure Unit

Project
METROLINK

Drawing Title
Property Owner Protection Scheme (POPS) Boundary
Sheet 9 of 21


Drawing Status
First Issue

Scale @ A3	1:2,500	DO NOT SCALE
Jacobs No.	32108600	
Client No.		

Drawing No
ML1-JAI-EIA-ROUT_XX-DR-Y-21235

Rev
P01

This drawing is not to be used in whole or in part other than for the intended purpose and project as defined on this drawing. Refer to the contract for full terms and conditions.

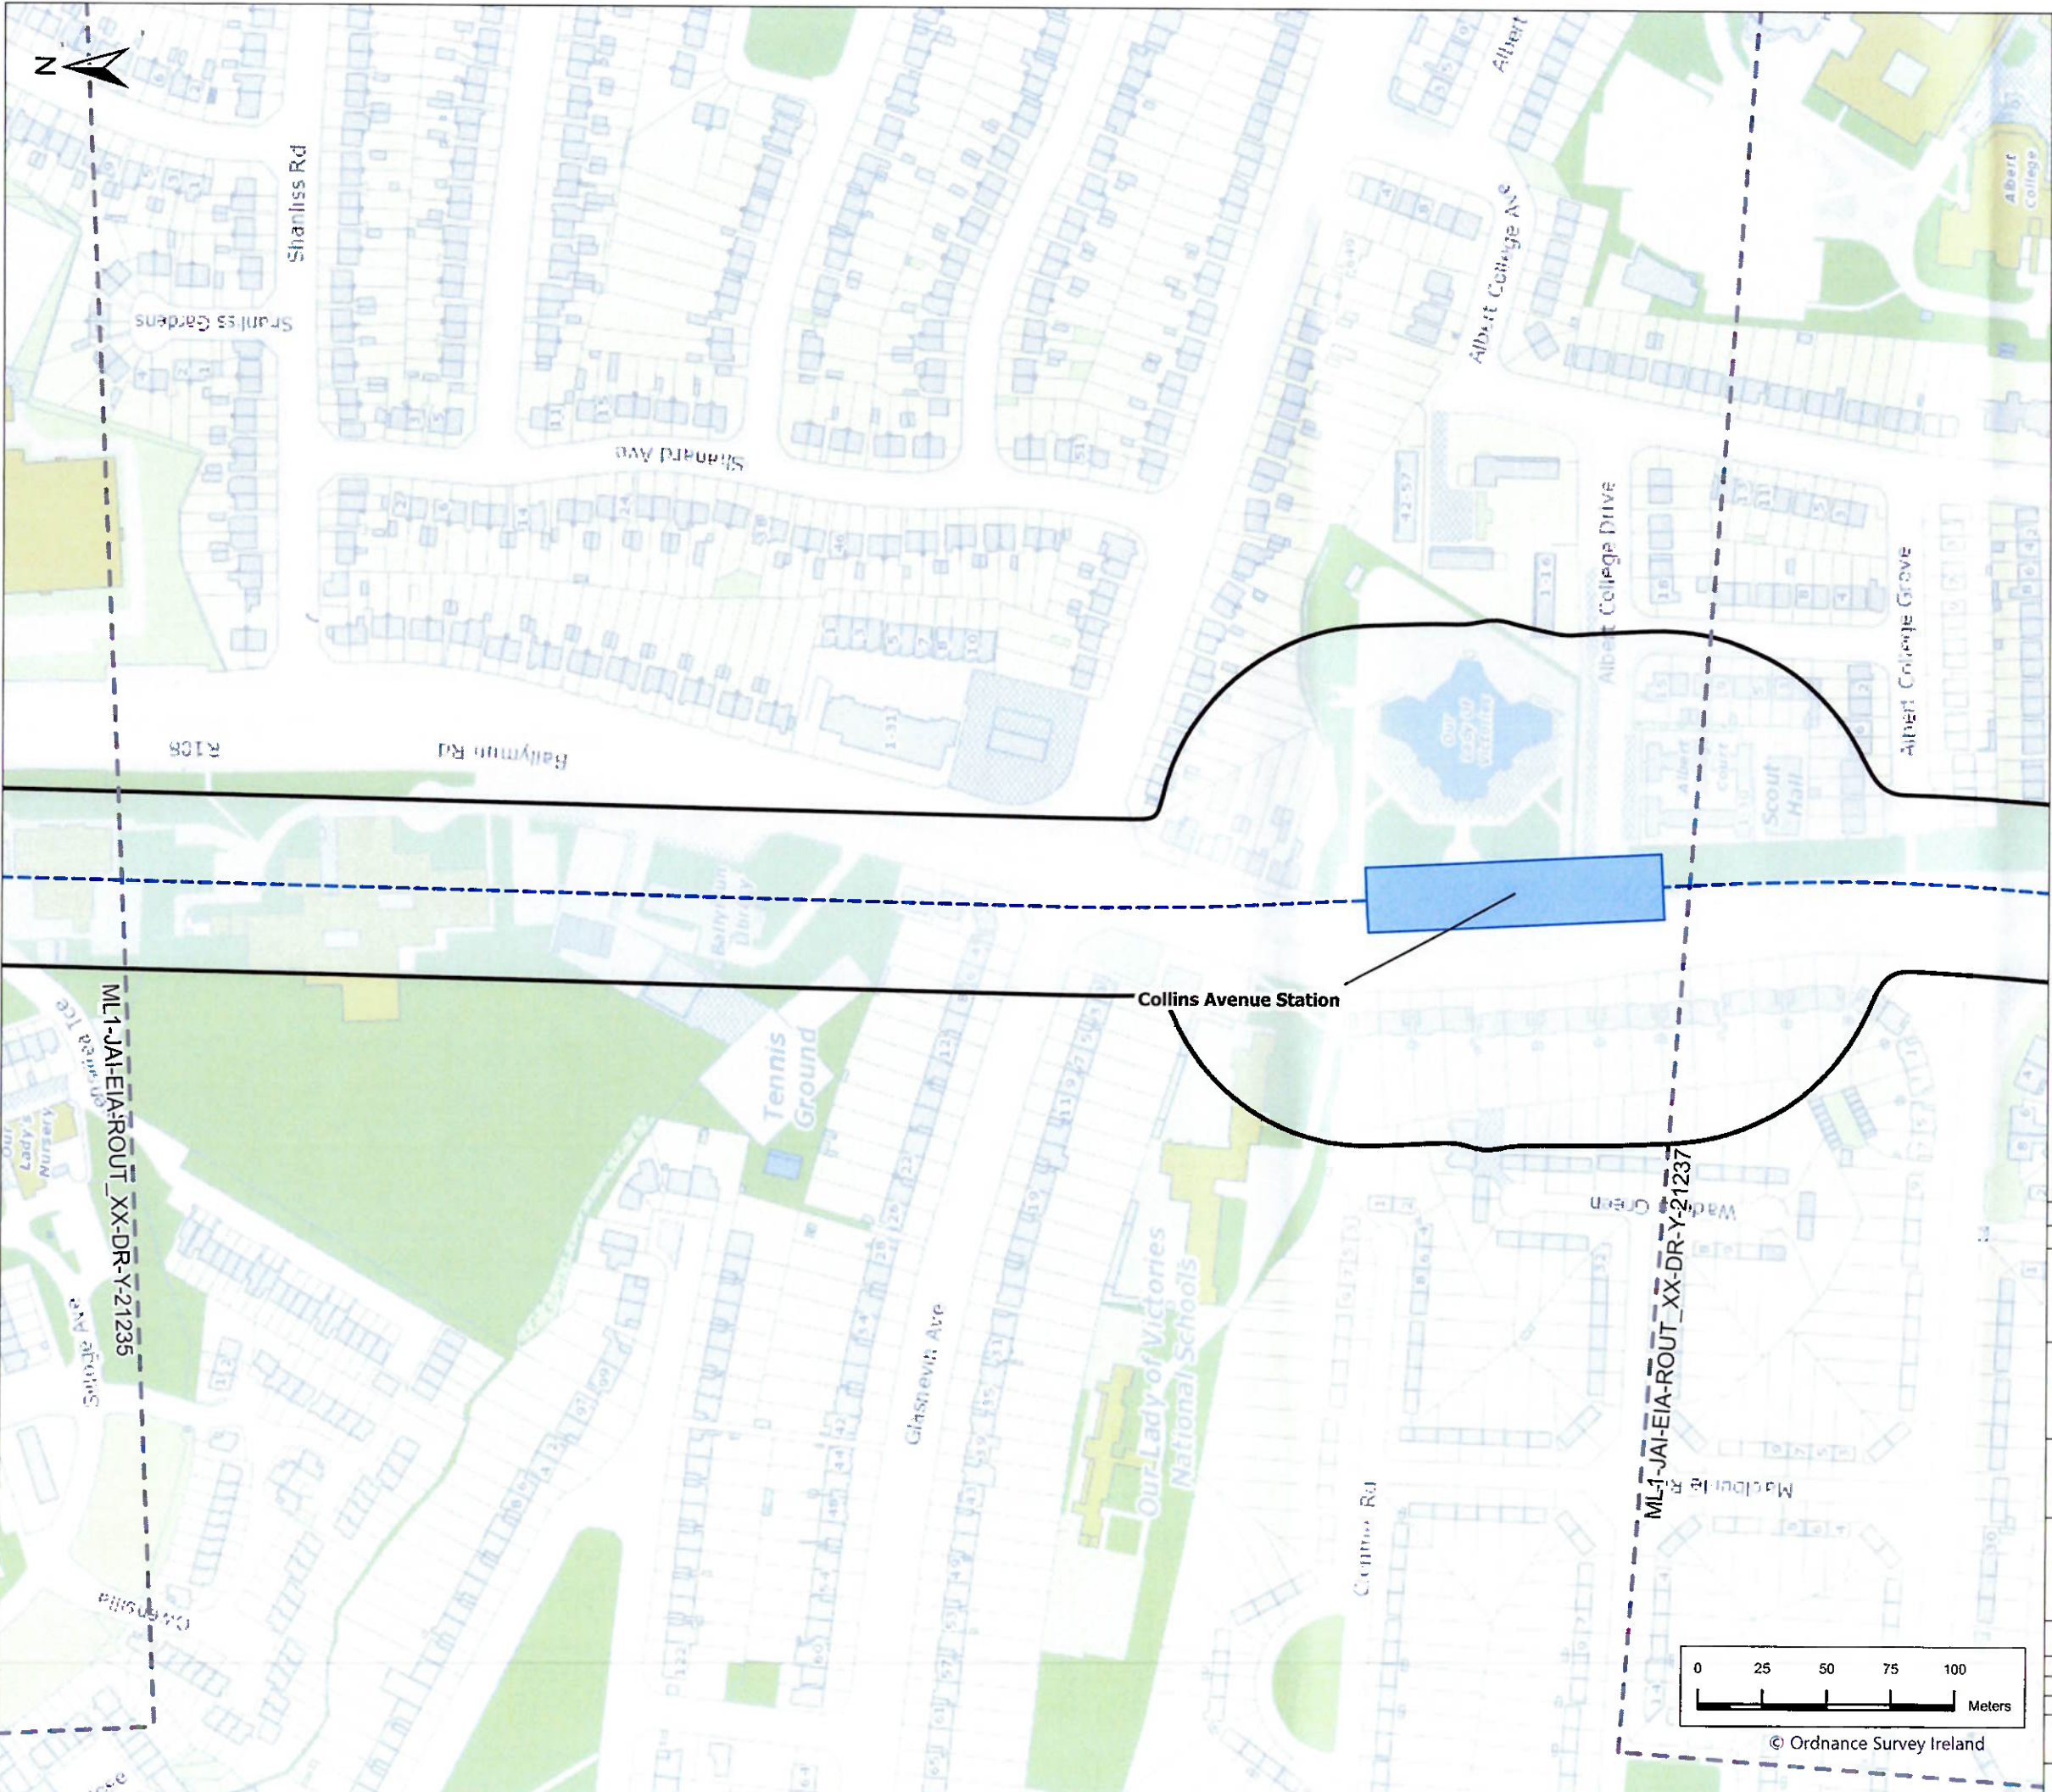

Legend

- Tunnel Centreline
- Underground Station
(Schematic only, refer to RO Application drawings for precise layout of station)
- POPS Boundary



P01	3/8/2024	First Issue	JL	AB	JK	PB
Rev	Date	Purpose of revision	Drawn	Check'd	Rev'd	Appr'd

JACOBS
IDOM

TIID
Transport Infrastructure Ireland

METROLINK

Drawing Title
Property Owner Protection Scheme
(POPS) Boundary
Sheet 10 of 21

Drawing Status
First Issue

Scale @ A3
1:2,500
DO NOT SCALE


Jacobs No.
32108600

Client No.

Drawing No.
ML1-JAI-EIA-ROUT_XX-DR-Y-21236

Rev
P01

This drawing is not to be used in whole or in part other than for the intended purpose and project as defined on this drawing. Refer to the contract for full terms and conditions.

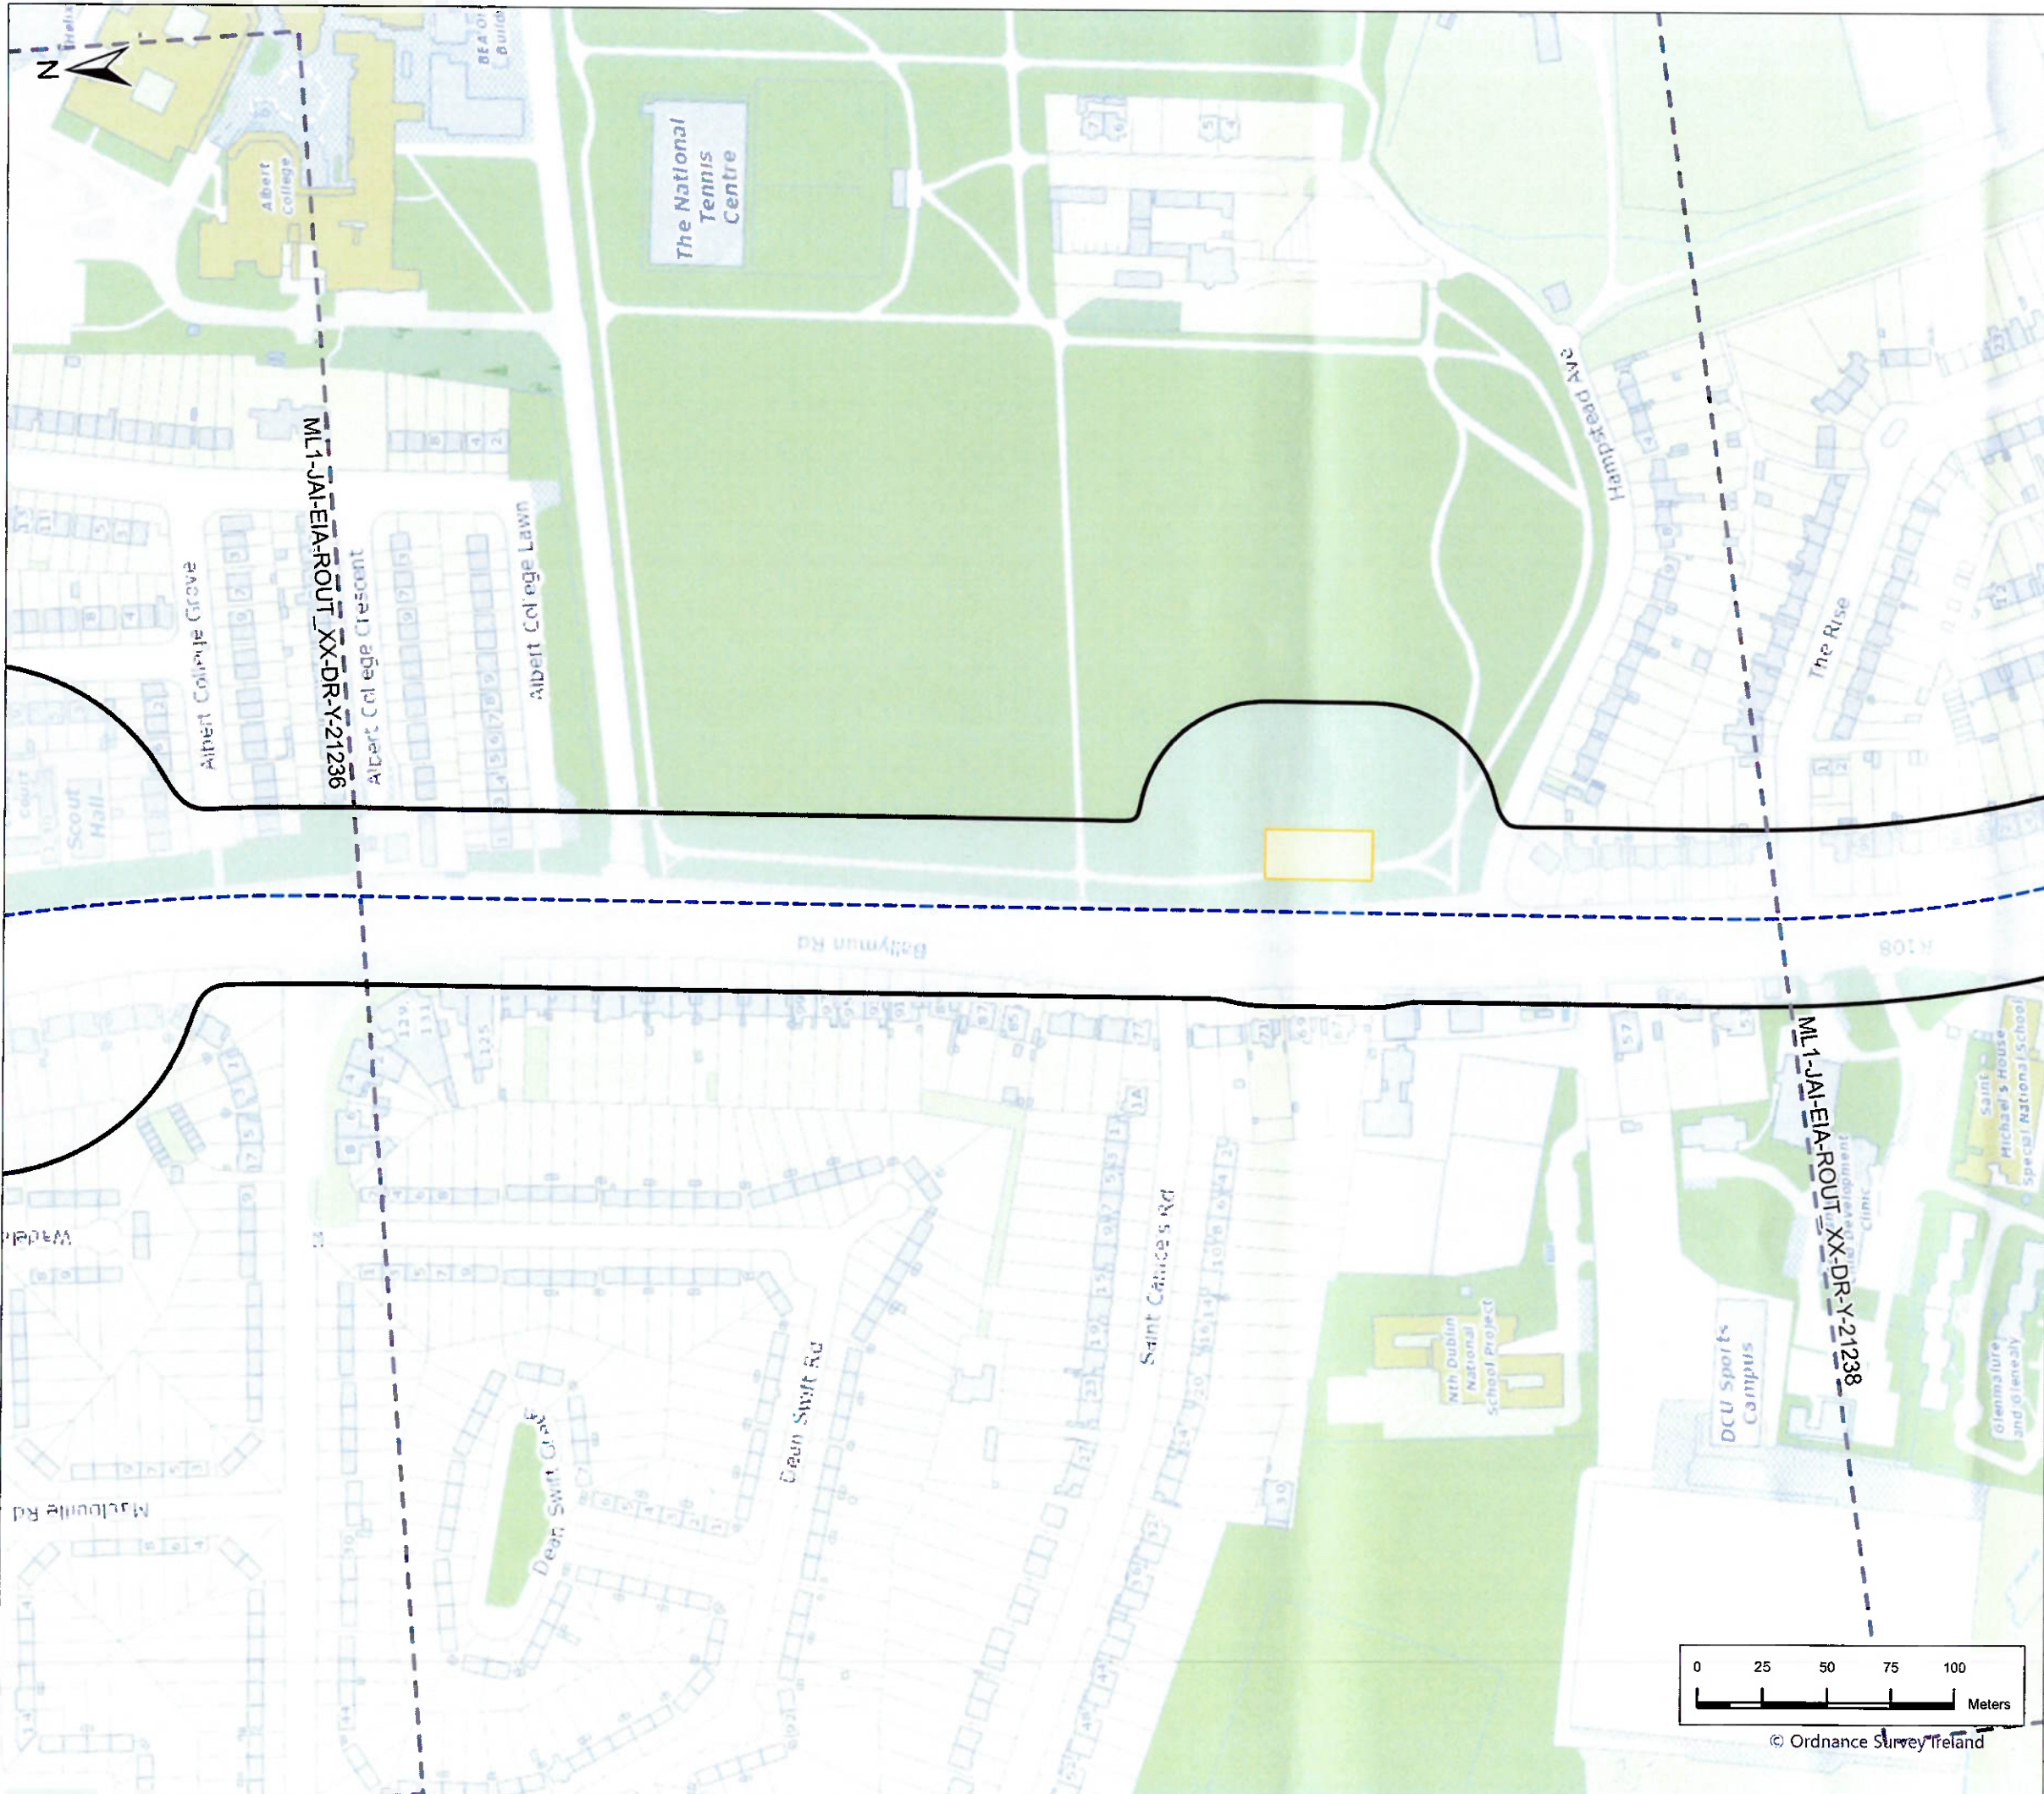

Legend

- Tunnel Centreline
- Underground Station
(Schematic only, refer to RO Application drawings for precise layout of station)
- POPS Boundary
- Albert College Park Intervention Shaft
(Schematic only, refer to RO Application drawings for precise layout)

6 2024
DATE DATED FROM TII
LOG-



P01	3/8/2024	First Issue	JL	AB	JK	PB
Rev	Date	Purpose of revision	Drawn	Check'd	Rev'd	App'd

JACOBS
IDOM

Client

Project
METROLINK


Drawing Title
Property Owner Protection Scheme (POPS) Boundary
Sheet 11 of 21

Drawing Status
First Issue
Scale @ A3 1:2,500 DO NOT SCALE


Jacobs No 32108600
Client No

Drawing No ML1-JAI-EIA-ROUT_XX-DR-Y-21237 Rev P01

This drawing is not to be used in whole or in part other than for the intended purpose and project as defined on this drawing. Refer to the contract for full terms and conditions.

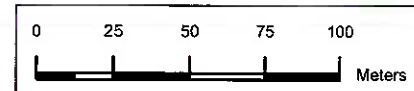

© Ordnance Survey Ireland

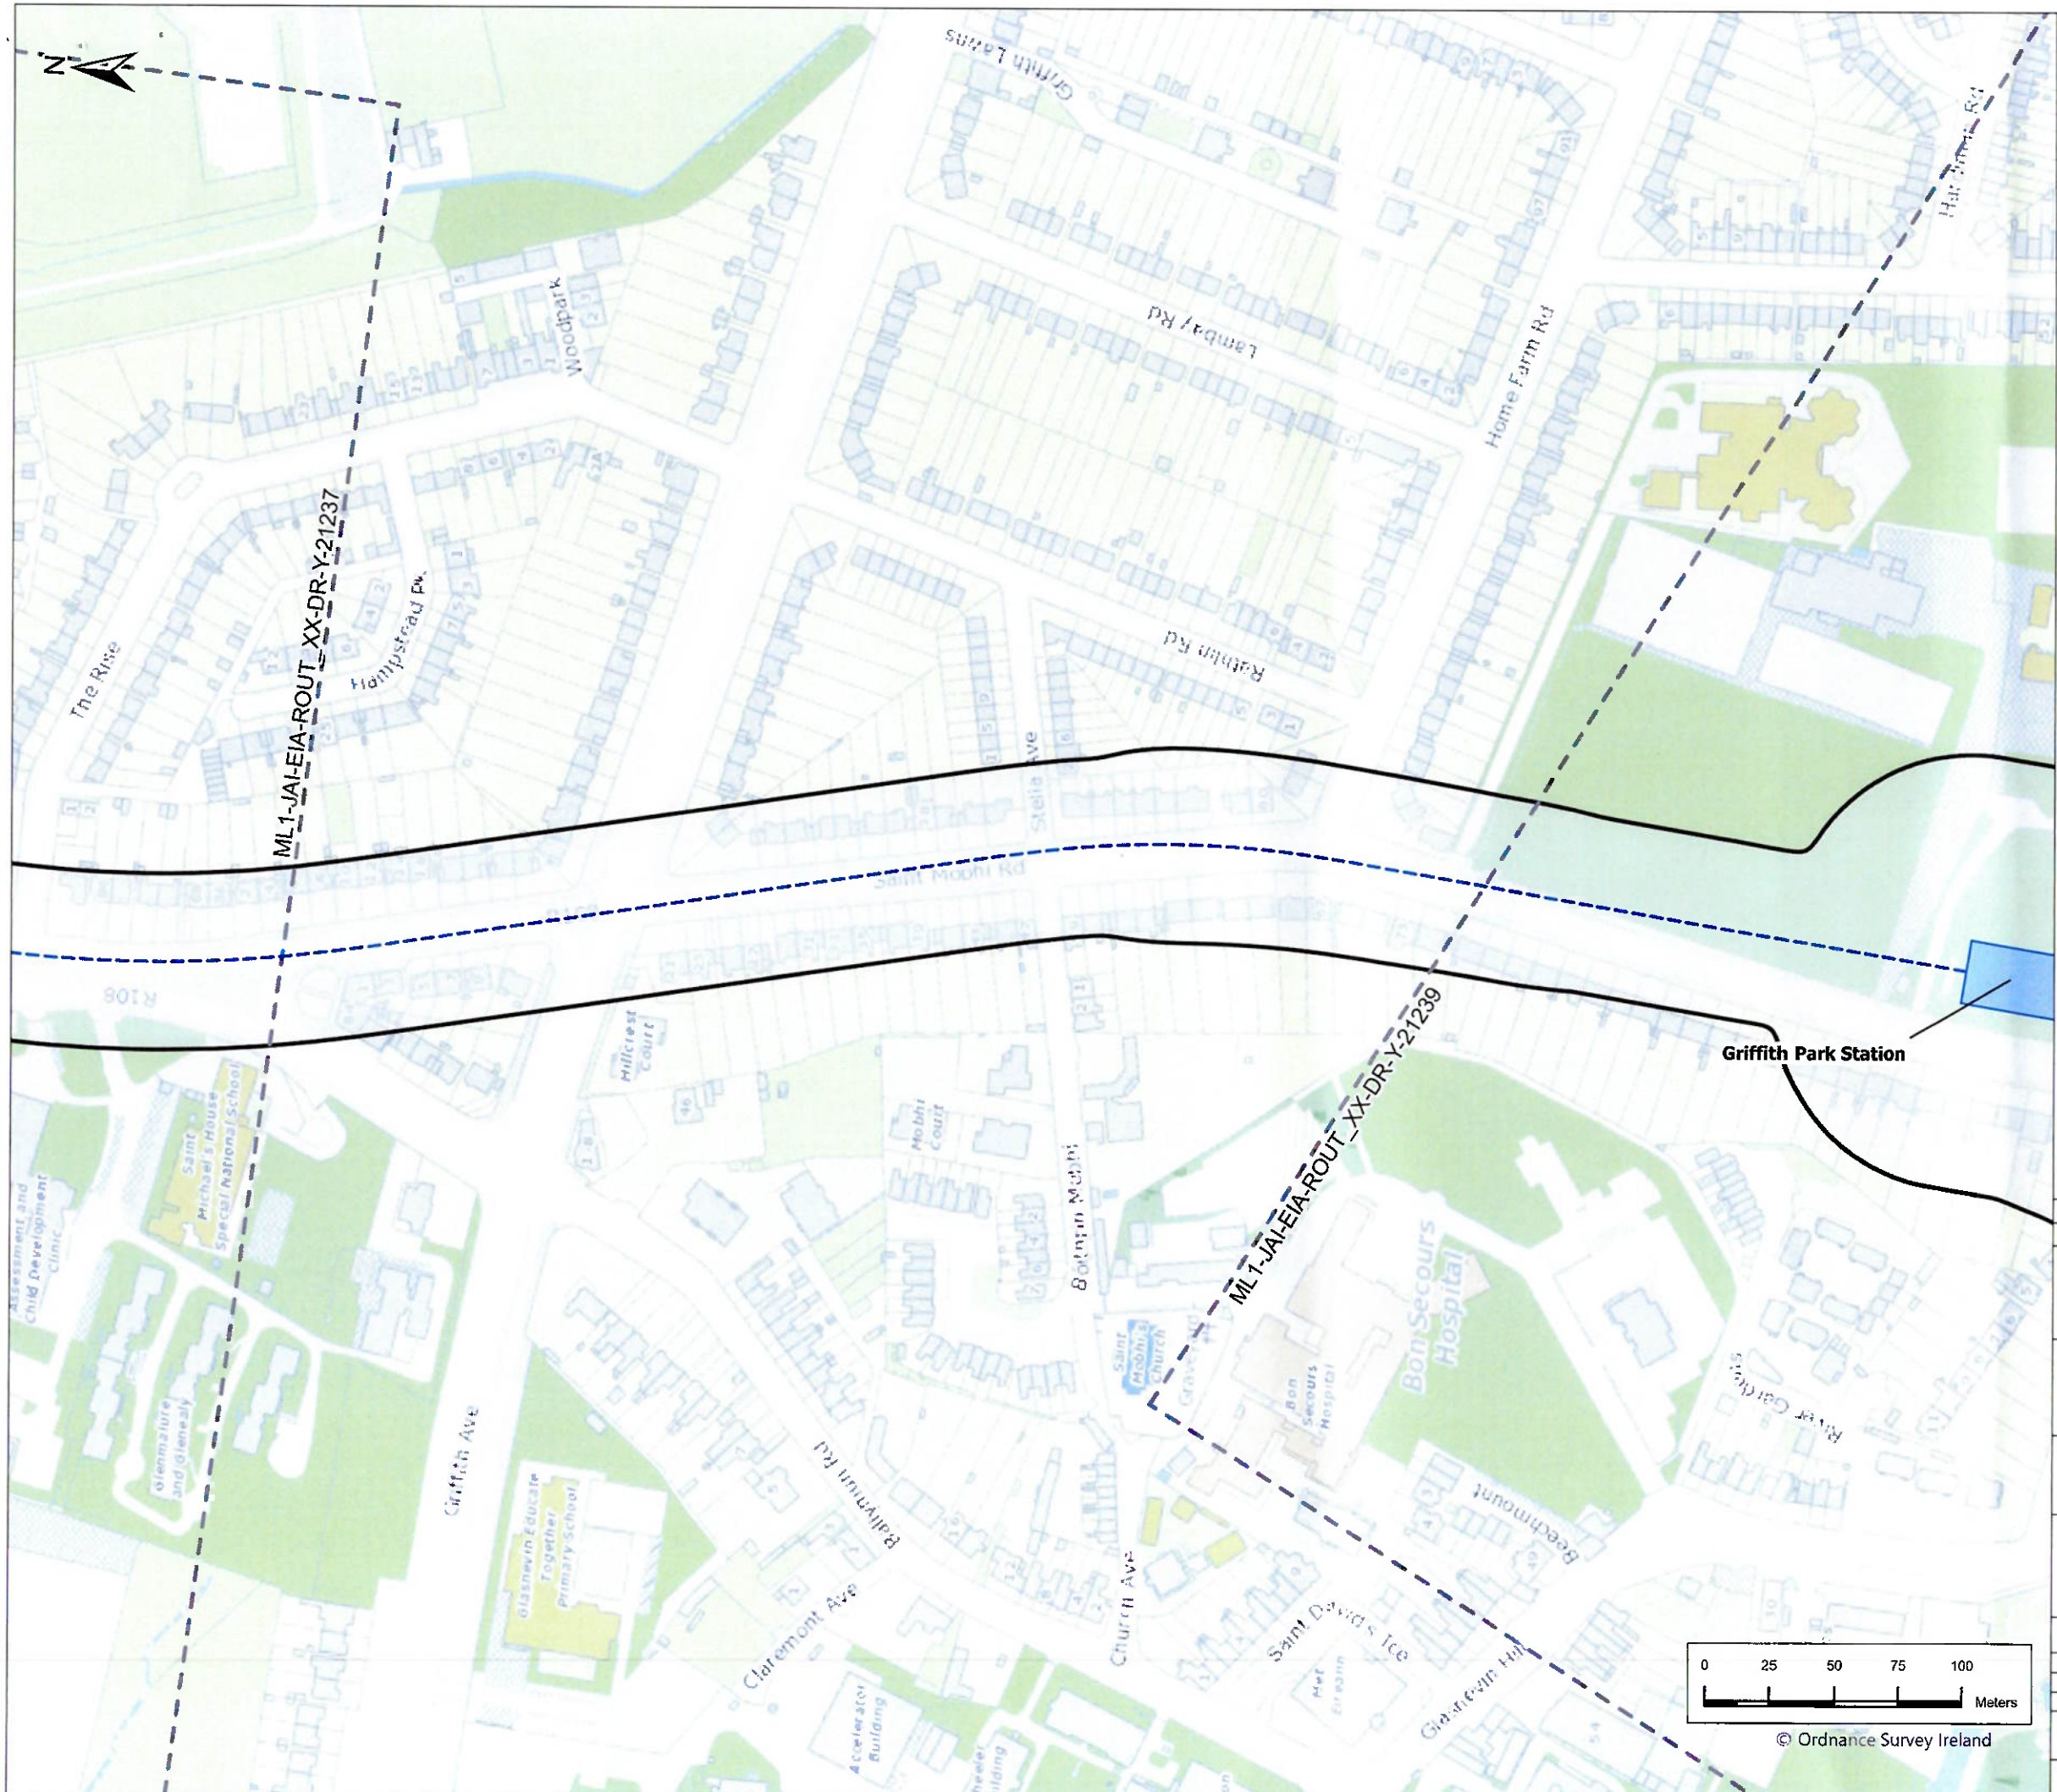

- Legend**
- Tunnel Centreline
 - Underground Station
(Schematic only, refer to RO Application drawings for precise layout of station)
 - POPS Boundary

AN BORD PLEANÁLA

06 2024


LTR DATED _____ FROM TH


LDG- _____

ADP- _____



P01	3/6/2024	First Issue	JL	AB	JK	PB
Rev	Date	Purpose of revision	Drawn	Check'd	Rev'd	App'd
JACOBS IDOM						
Client						
Project						
METROLINK						
Drawing Title						
Property Owner Protection Scheme (POPS) Boundary Sheet 12 of 21						
Drawing Status						
First Issue						
Scale @ A3						
1:2,500						
DO NOT SCALE						
Jacobs No.						
32108600						
Client No.						
Drawing No.						
ML1-JAI-EIA-ROUT_XX-DR-Y-21238						
Rev						
P01						
This drawing is not to be used in whole in or part other than for the intended purpose and project as defined on this drawing. Refer to the contract for full terms and conditions.						

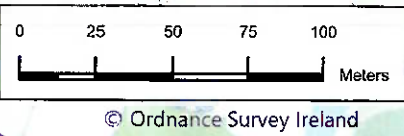

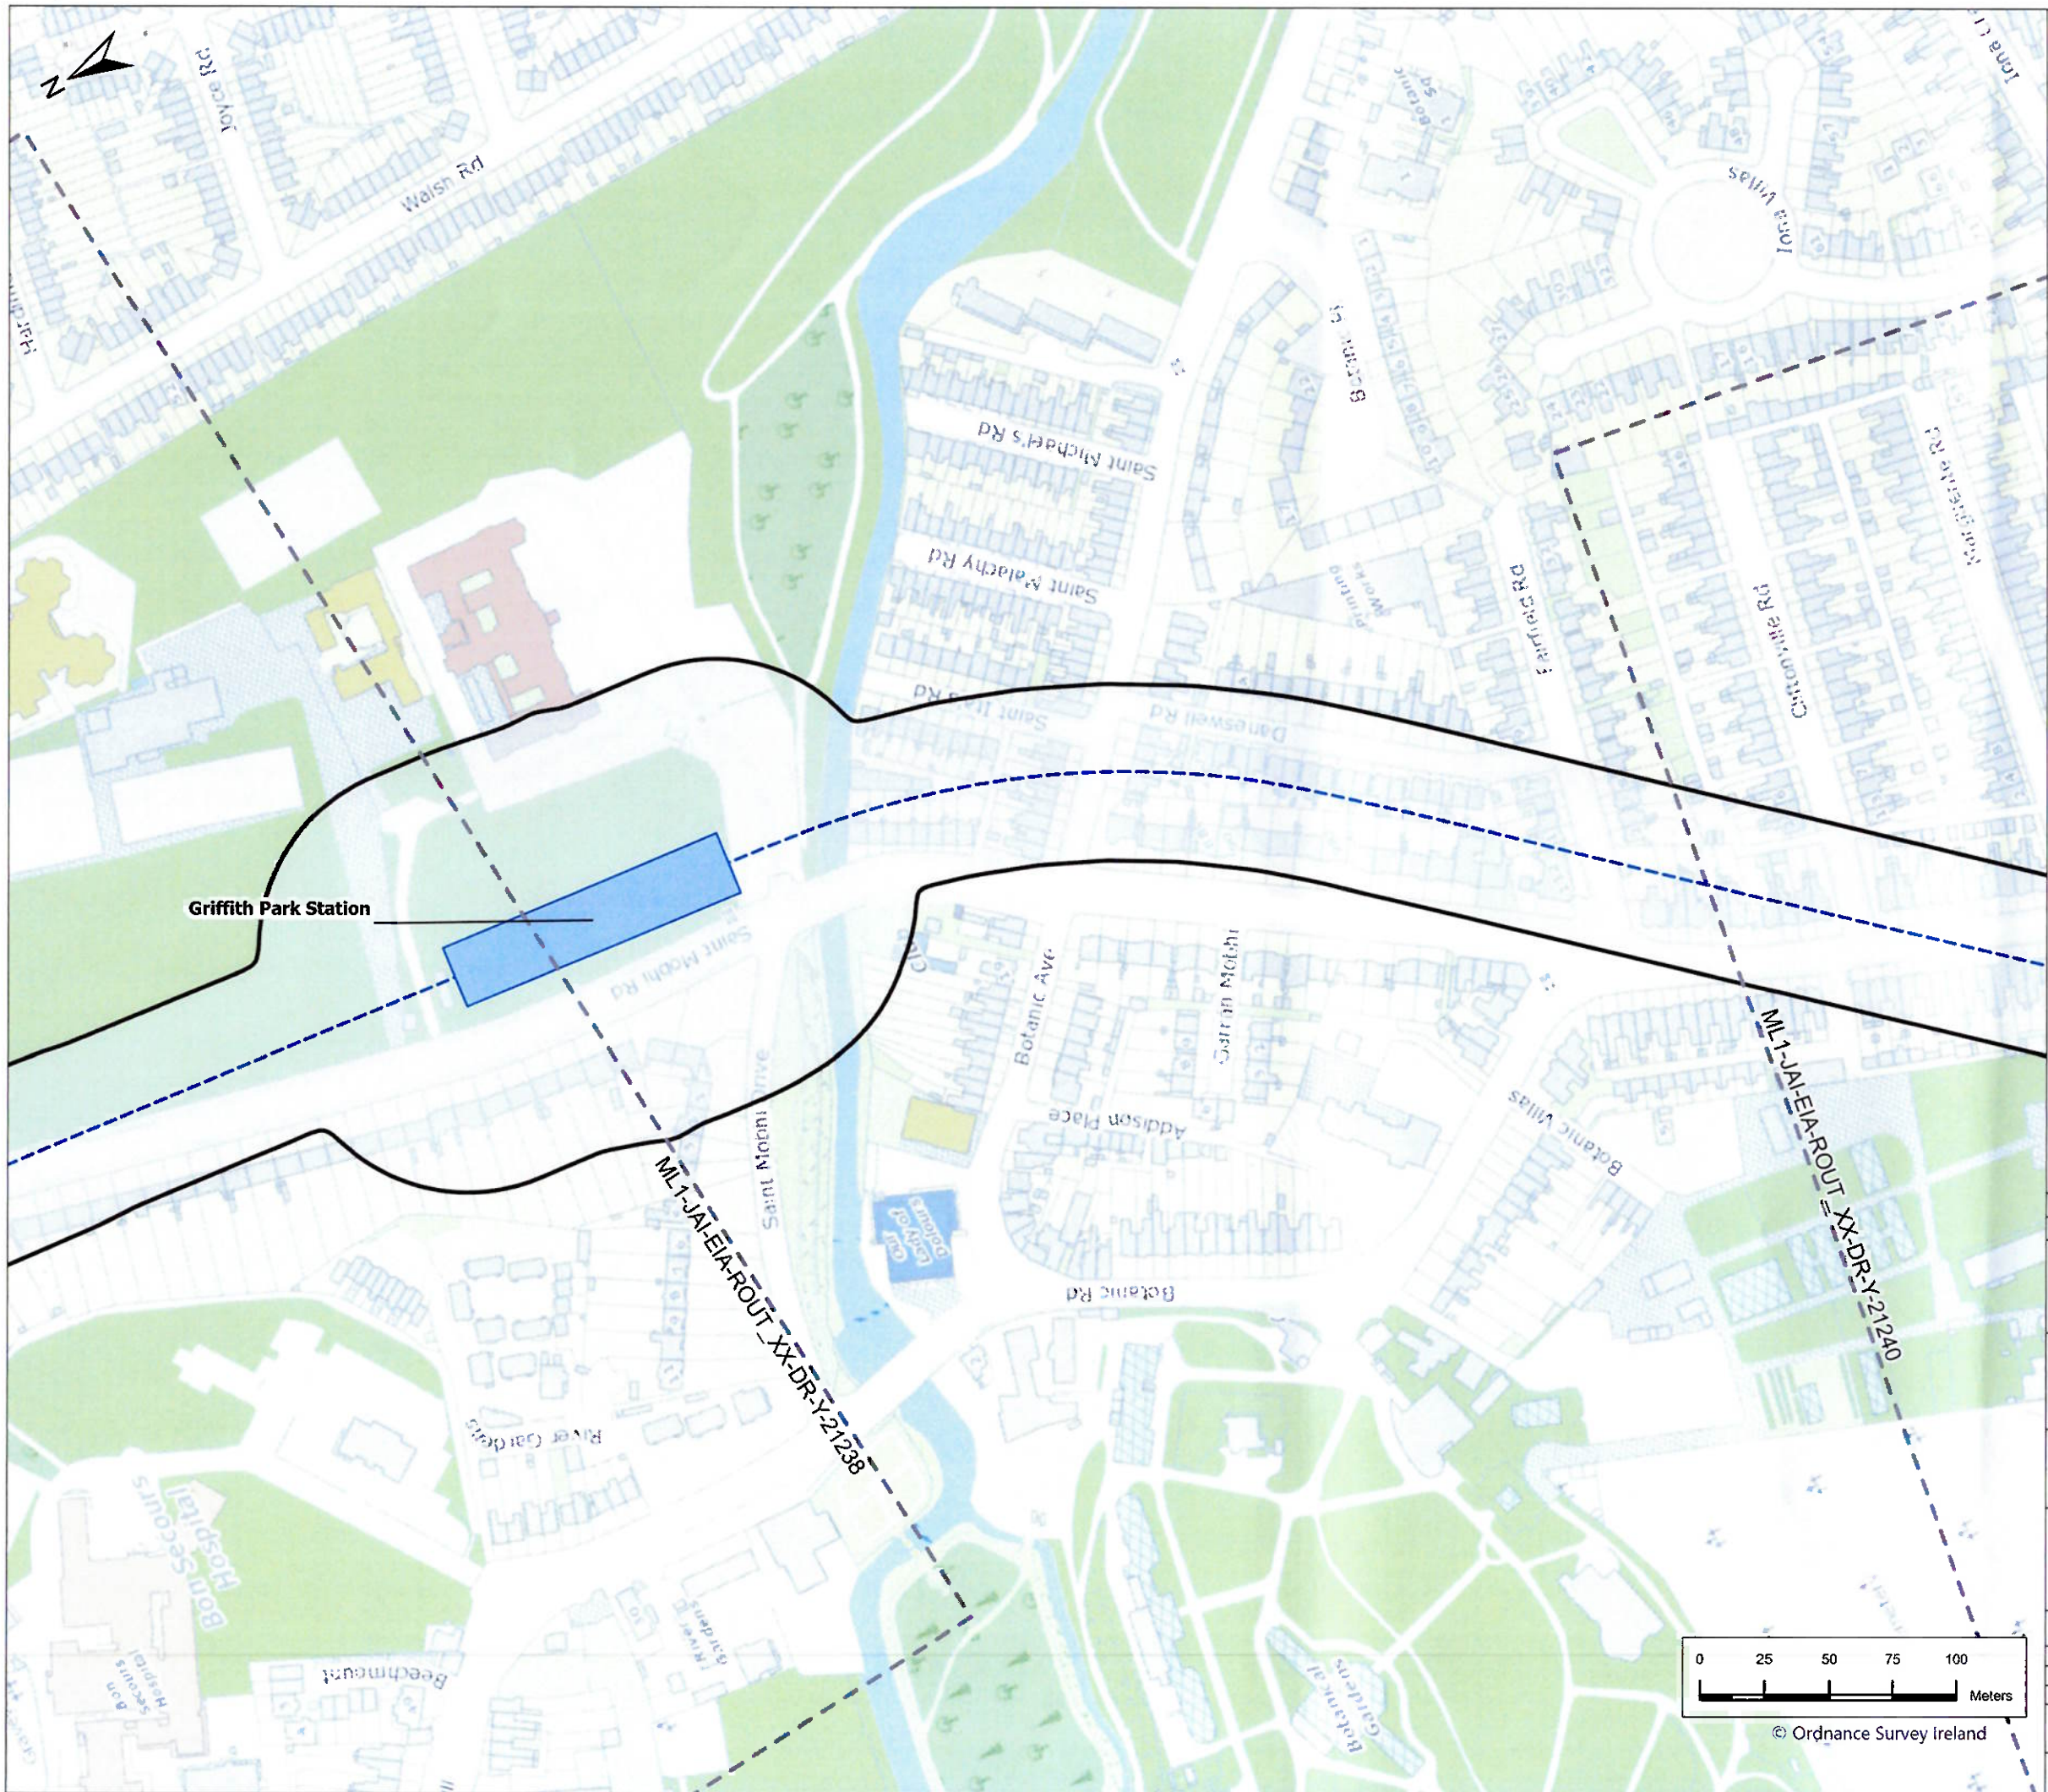

Legend

- Tunnel Centreline
- Underground Station
(Schematic only, refer to RO Application drawings for precise layout of station)
- POPS Boundary

AN BORD PLEANALA

06 2024

DATE DATED FROM THU



P01	3/6/2024	First Issue	JL	AB	JK	PB
Rev	Date	Purpose of revision	Drawn	Check'd	Rev'd	App'd

JACOBS
IDOM

Client
TII
Transport Infrastructure Ireland

Project
METROLINK

Drawing Title
Property Owner Protection Scheme
(POPS) Boundary
Sheet 13 of 21

Drawing Status
First Issue

Scale @ A3
1:2,500
DO NOT SCALE


Jacobs No.
32108600

Client No.


Drawing No.
ML1-JAI-EIA-ROUT_XX-DR-Y-21239

Rev
P01

This drawing is not to be used in whole or in part other than for the intended purpose and project as defined on this drawing. Refer to the contract for full terms and conditions.

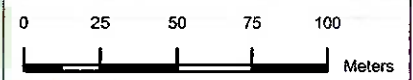

© Ordnance Survey Ireland

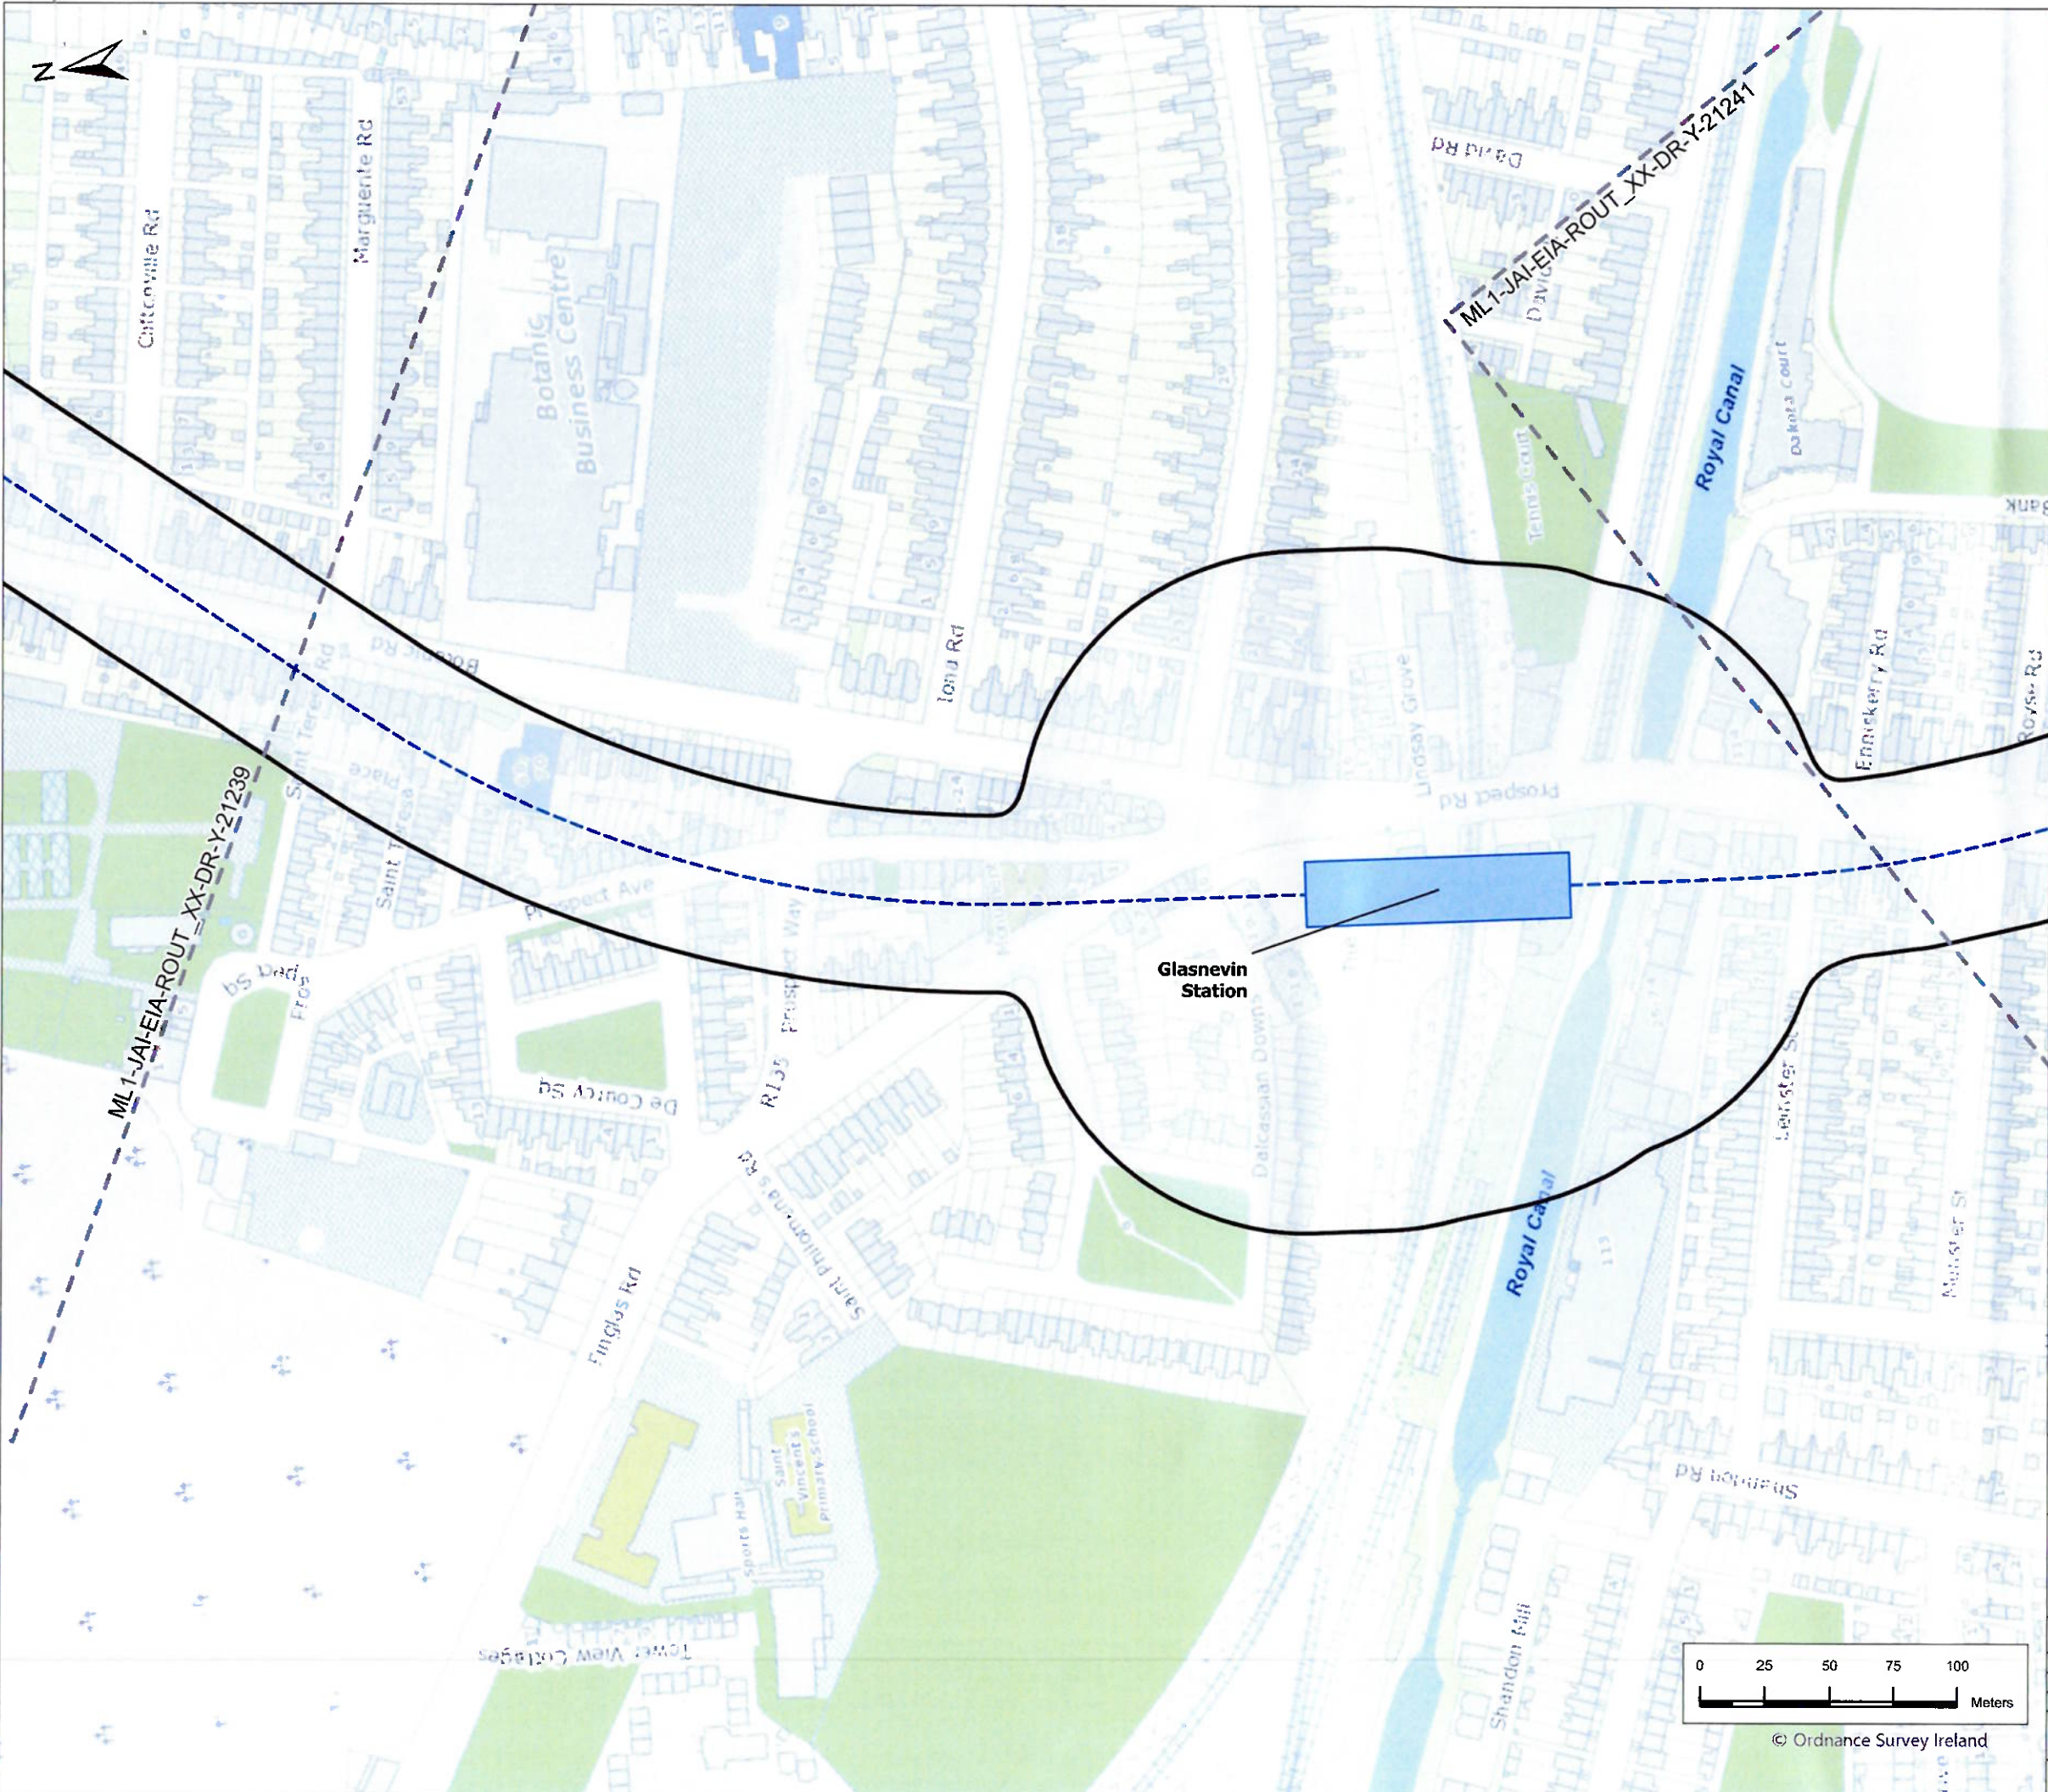

- Legend**
- Tunnel Centreline
 - Underground Station
(Schematic only, refer to RO Application drawings for precise layout of station)
 - POPS Boundary

AN BORD PLEANÁLA

06 2024

CTR DATED _____ FROM T11

LDG- _____



P01	3/6/2024	First Issue	JL	AB	JK	PB
Rev	Date	Purpose of revision	Drawn	Check'd	Rev'd	App'd

**JACOBS
IDOM**

Client


Transport Infrastructure Ireland

Project



Drawing Title


**Property Owner Protection Scheme
(POPS) Boundary
Sheet 14 of 21**

Drawing Status	First Issue	DO NOT SCALE
----------------	-------------	--------------

Scale @ A3	1:2,500
Jacobs No	32108600
Client No	

Drawing No	ML1-JAI-EIA-ROUT_XX-DR-Y-21240	Rev	P01
------------	--------------------------------	-----	-----

This drawing is not to be used in whole or in part other than for the intended purpose and project as defined on this drawing. Refer to the contract for full terms and conditions.

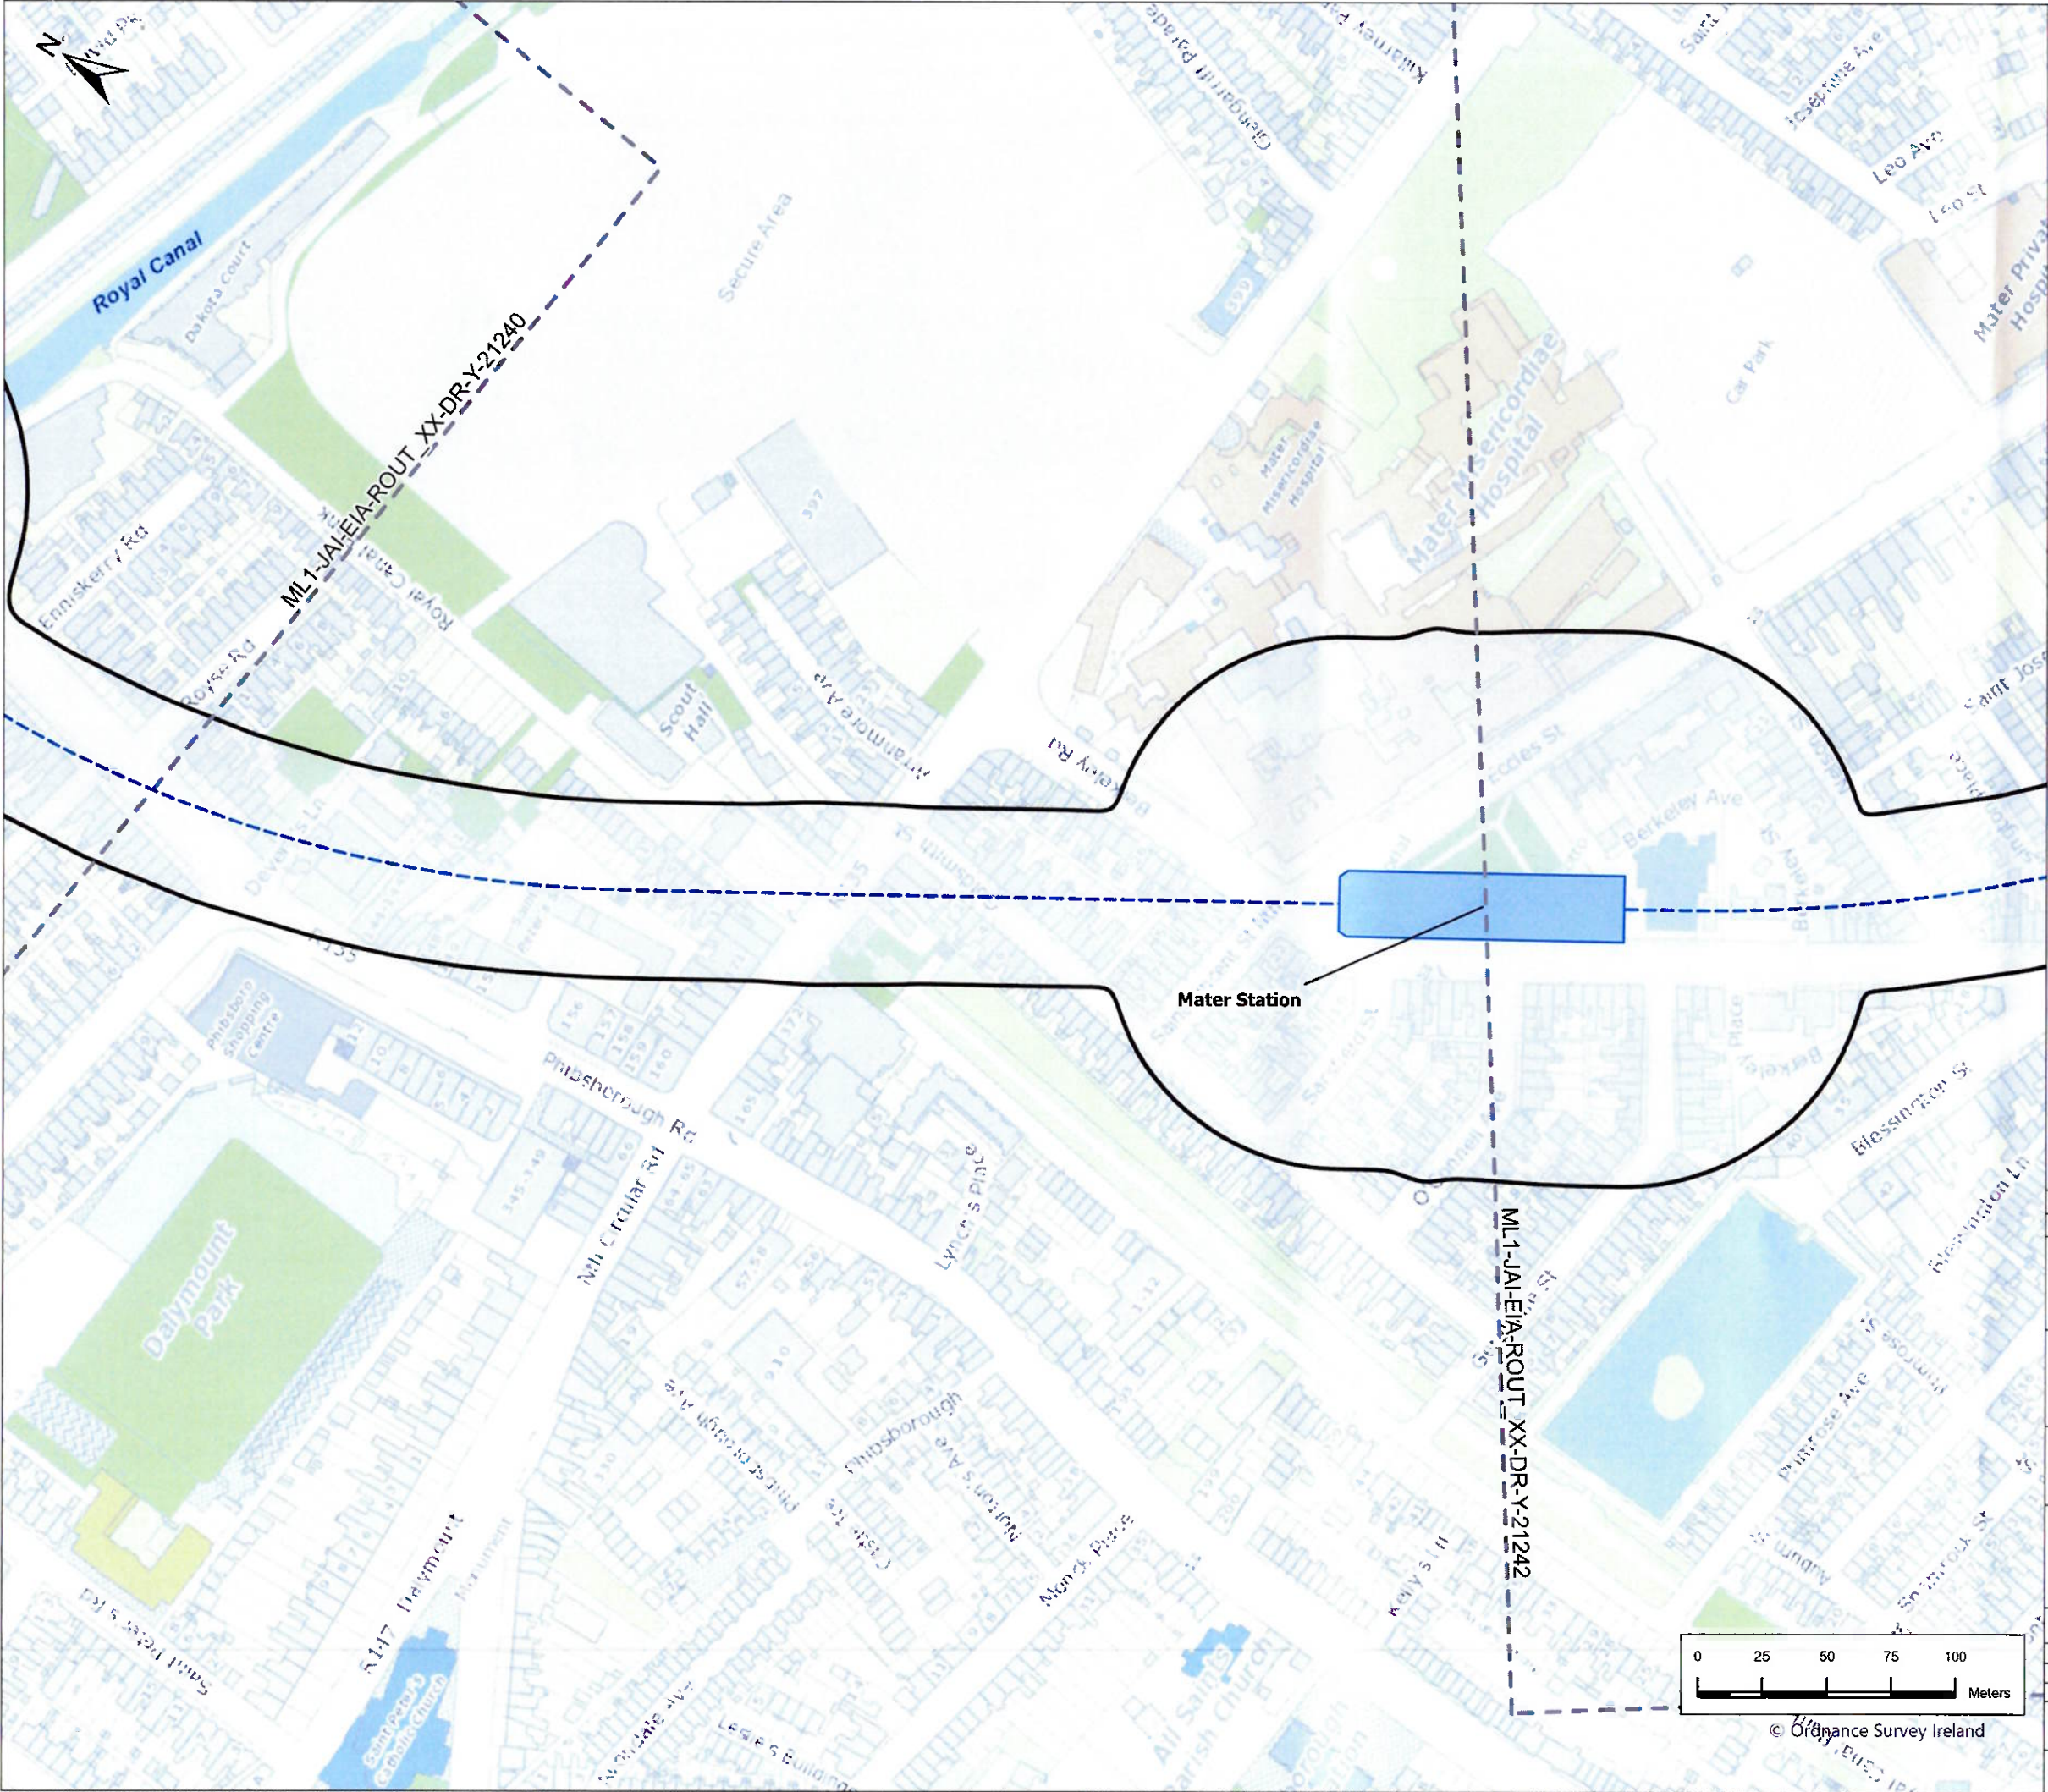

- Legend**
- Tunnel Centreline
 - Underground Station
(Schematic only, refer to RO Application drawings for precise layout of station)
 - POPS Boundary



P01	3/8/2024	First Issue	JL	AB	JK	PB
Rev	Date	Purpose of revision	Drawn	Checked	Revised	Approved

**JACOBS
IDOM**




METROLINK

Drawing Title
**Property Owner Protection Scheme
(POPS) Boundary
Sheet 15 of 21**

Drawing Status	First Issue	DO NOT SCALE
Scale @ A3	1:2,500	
Jacobs No.	32108600	
Client No.		

Drawing No.	ML1-JAI-EIA-ROUT_XX-DR-Y-21241	Rev P01
-------------	--------------------------------	-------------------

This drawing is not to be used in whole or in part other than for the intended purpose and project as defined on this drawing. Refer to the contract for full terms and conditions.

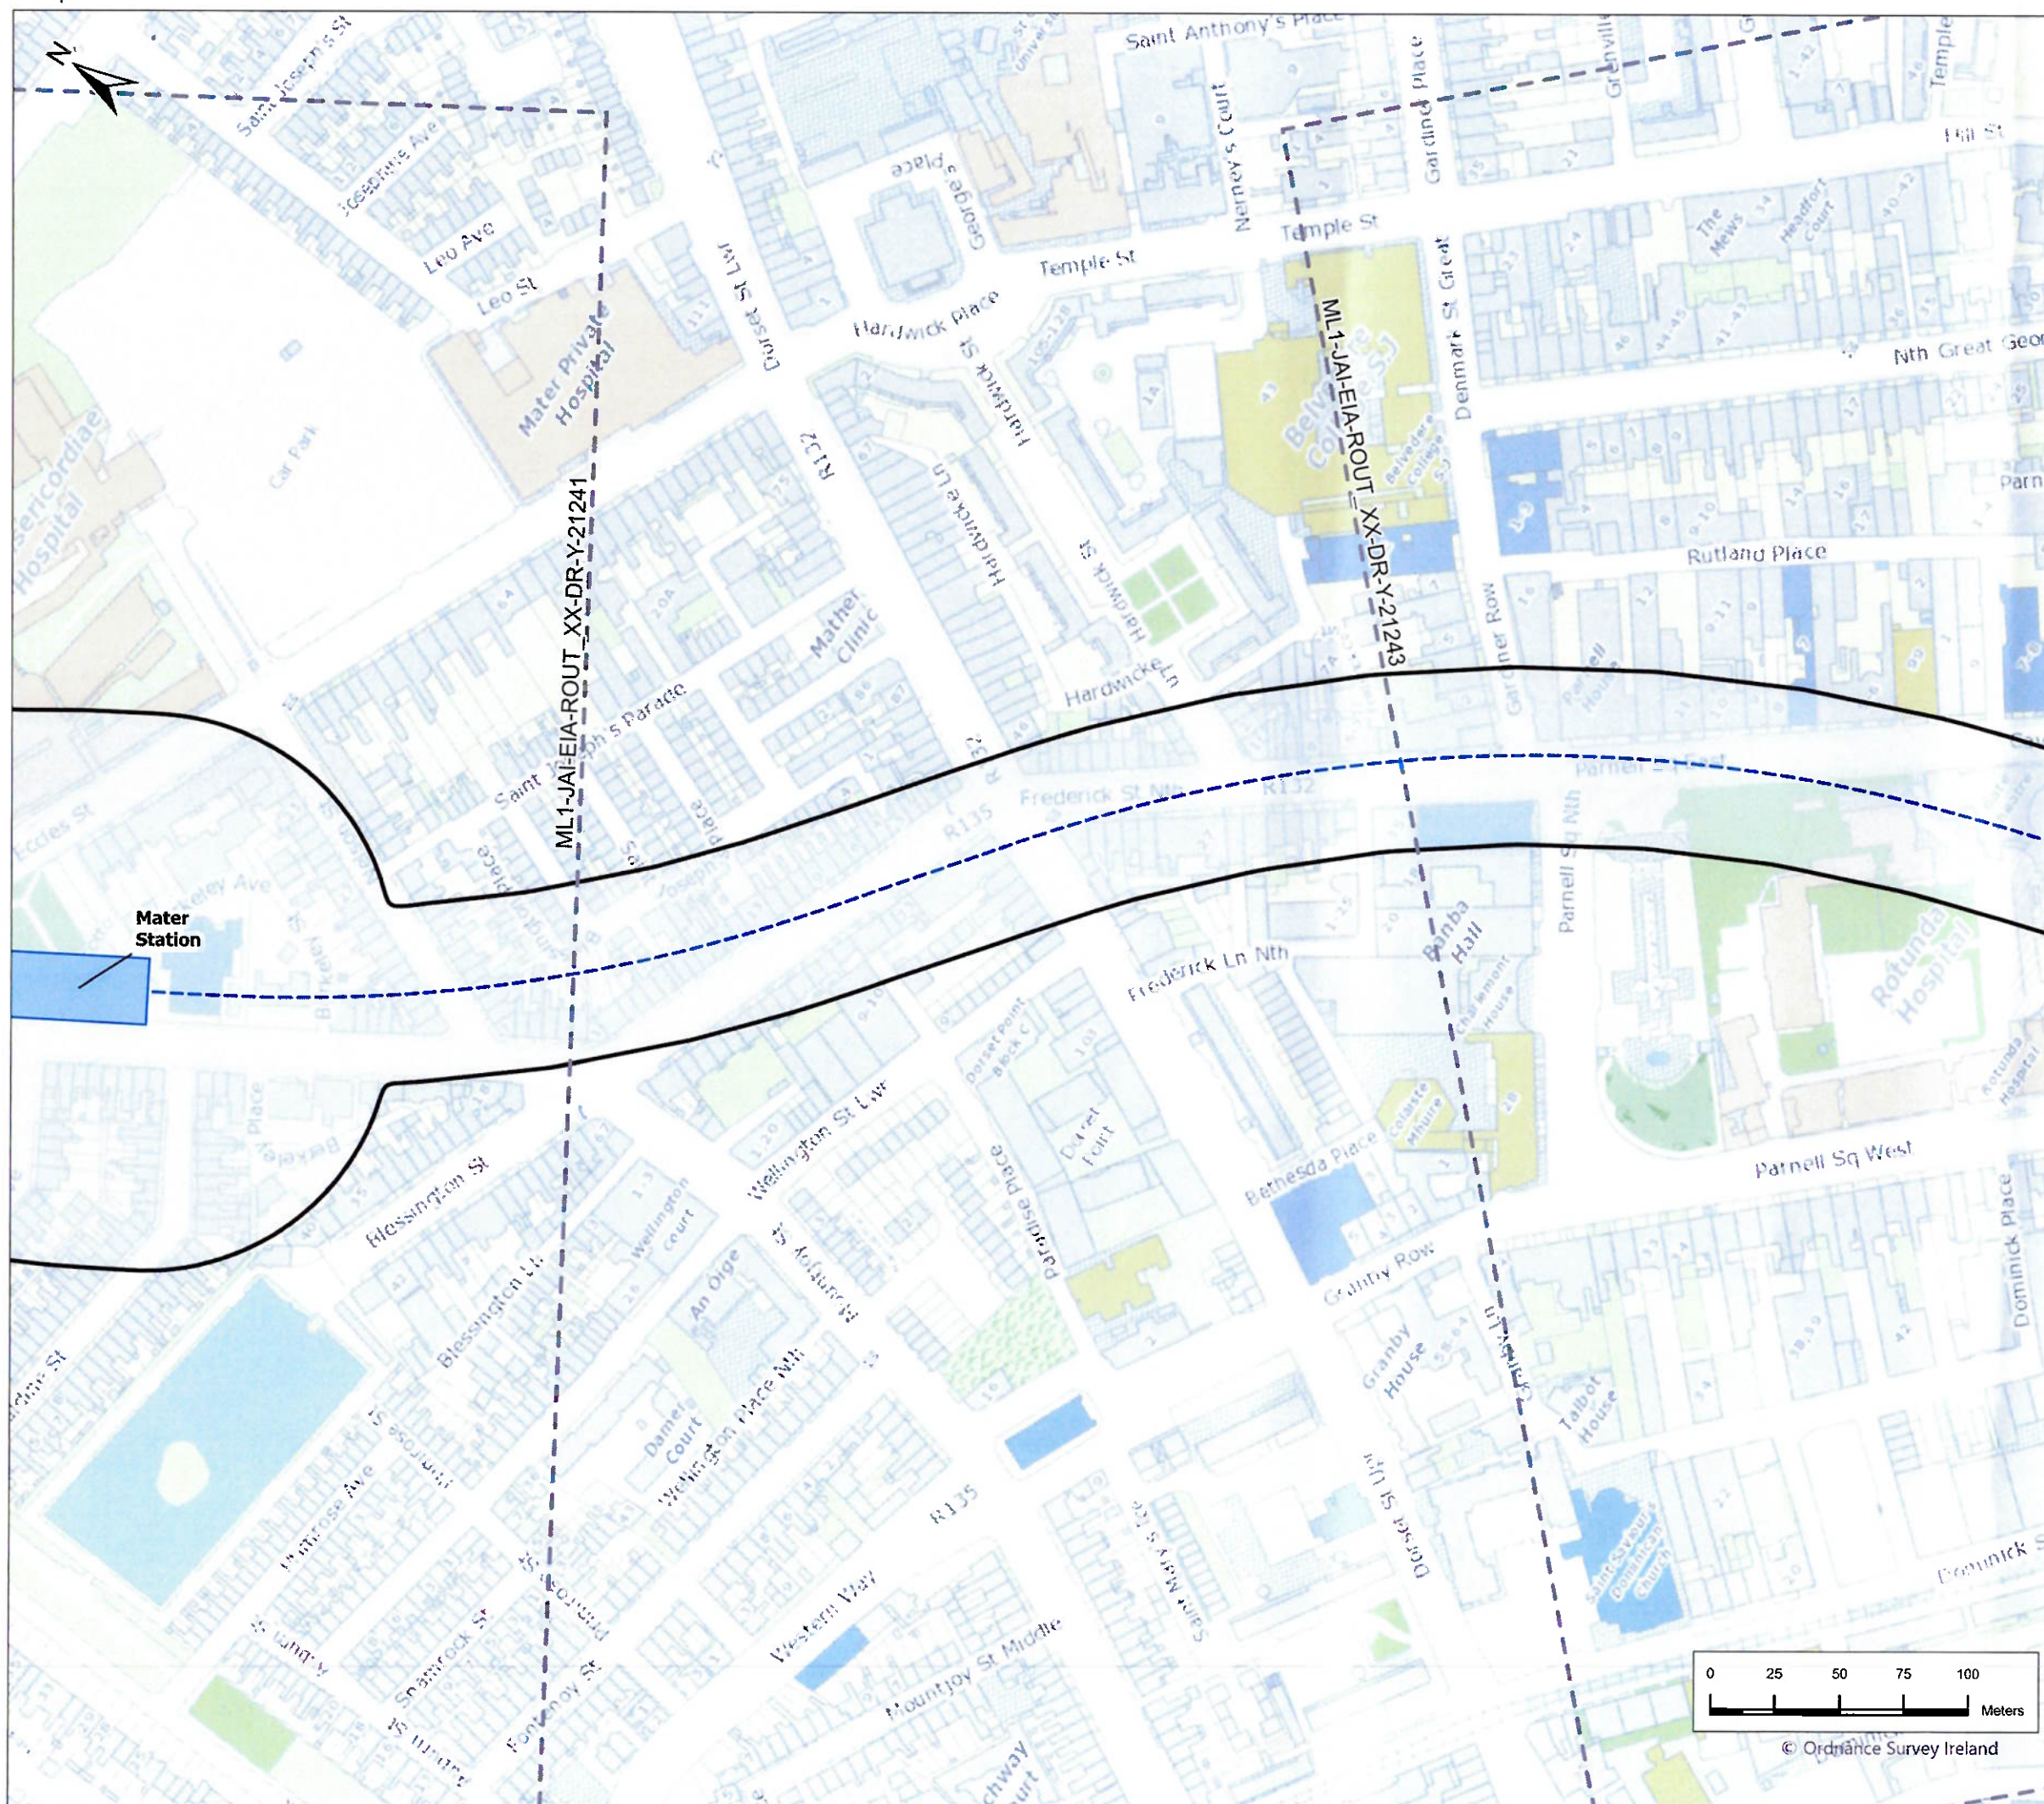

Legend

-  Tunnel Centreline
 Underground Station
 (Schematic only, refer to RO Application drawings for precise layout of station)
 POPS Boundary

AN BORD PLEANÁLA

6 2024

LTR DATED _____ FROM 2/7/77
LOG- _____



P01	3/6/2024	First Issue	JL	AB	JK	PE
Rev	Date	Purpose of revision	Drawn	Check'd	Rev'd	App'd

**JACOBS
IDOM**

Client	
--------	--



Project	
---------	--



Drawing Title

Property Owner Protection Scheme
(POPS) Boundary
Sheet 16 of 21

Drawing Status	
----------------	--


First Issue

Scale @ A3	1:2,500	DO NOT SCALE
------------	---------	--------------

Jacobs No	32108600
Client No	

Client No.	
Drawing No.	Rev.

This drawing is not to be used in whole in or part other than for the intended purpose and project as defined on this drawing. Refer to the contract for full terms and conditions.

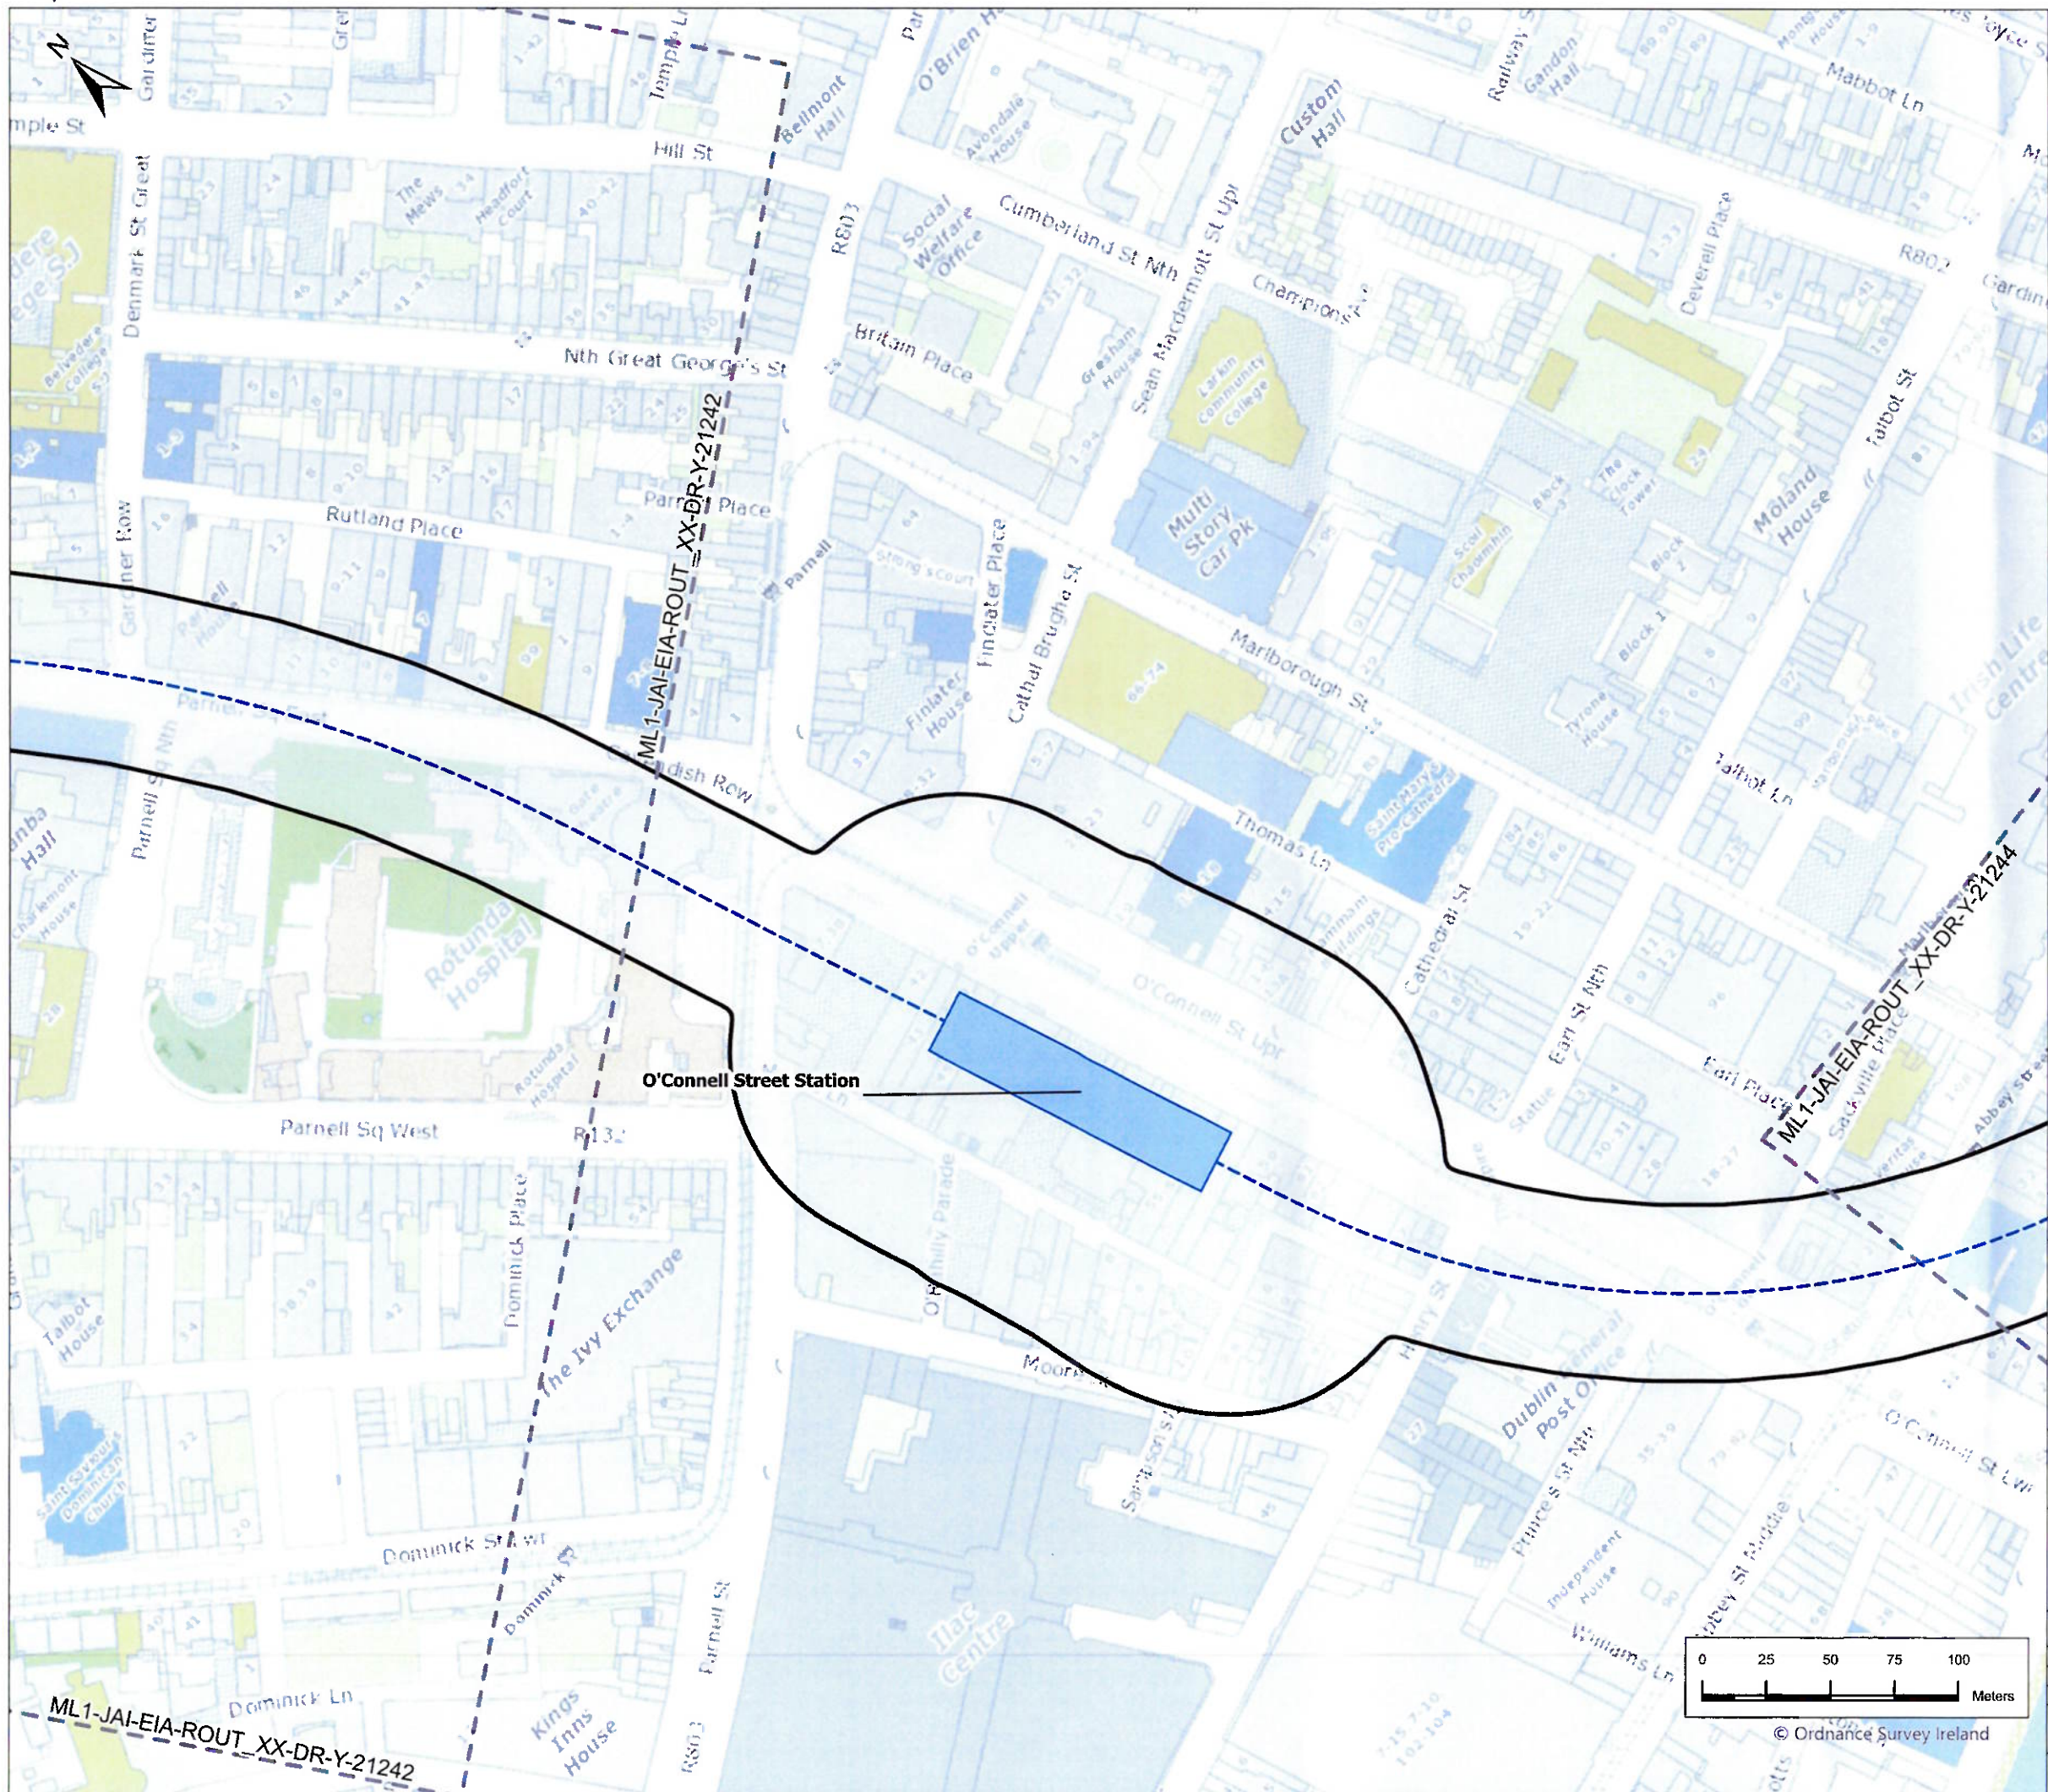

Legend

- Tunnel Centreline
- Underground Station
(Schematic only, refer to RO Application drawings for precise layout of station)
- POPS Boundary

AN BORD PLEANÁLA

06 MAR 2024

LTR DATED FROM TII

LDG

APP



P01	3/8/2024	First Issue	JL	AB	JK	PB
Rev	Date	Purpose of revision	Drawn	Check'd	Rev'd	App'd

JACOBS
IDOM

TII
Transport Infrastructure Ireland

METROLINK

Drawing Title
Property Owner Protection Scheme (POPS) Boundary
Sheet 17 of 21

Drawing Status
First Issue

Scale @ A3
1:2,500
DO NOT SCALE


Jacobs No.
32108600

Client No.

Drawing No.
ML1-JAI-EIA-ROUT_XX-DR-Y-21243


Rev
P01

This drawing is not to be used in whole or in part other than for the intended purpose and project as defined on this drawing. Refer to the contract for full terms and conditions.

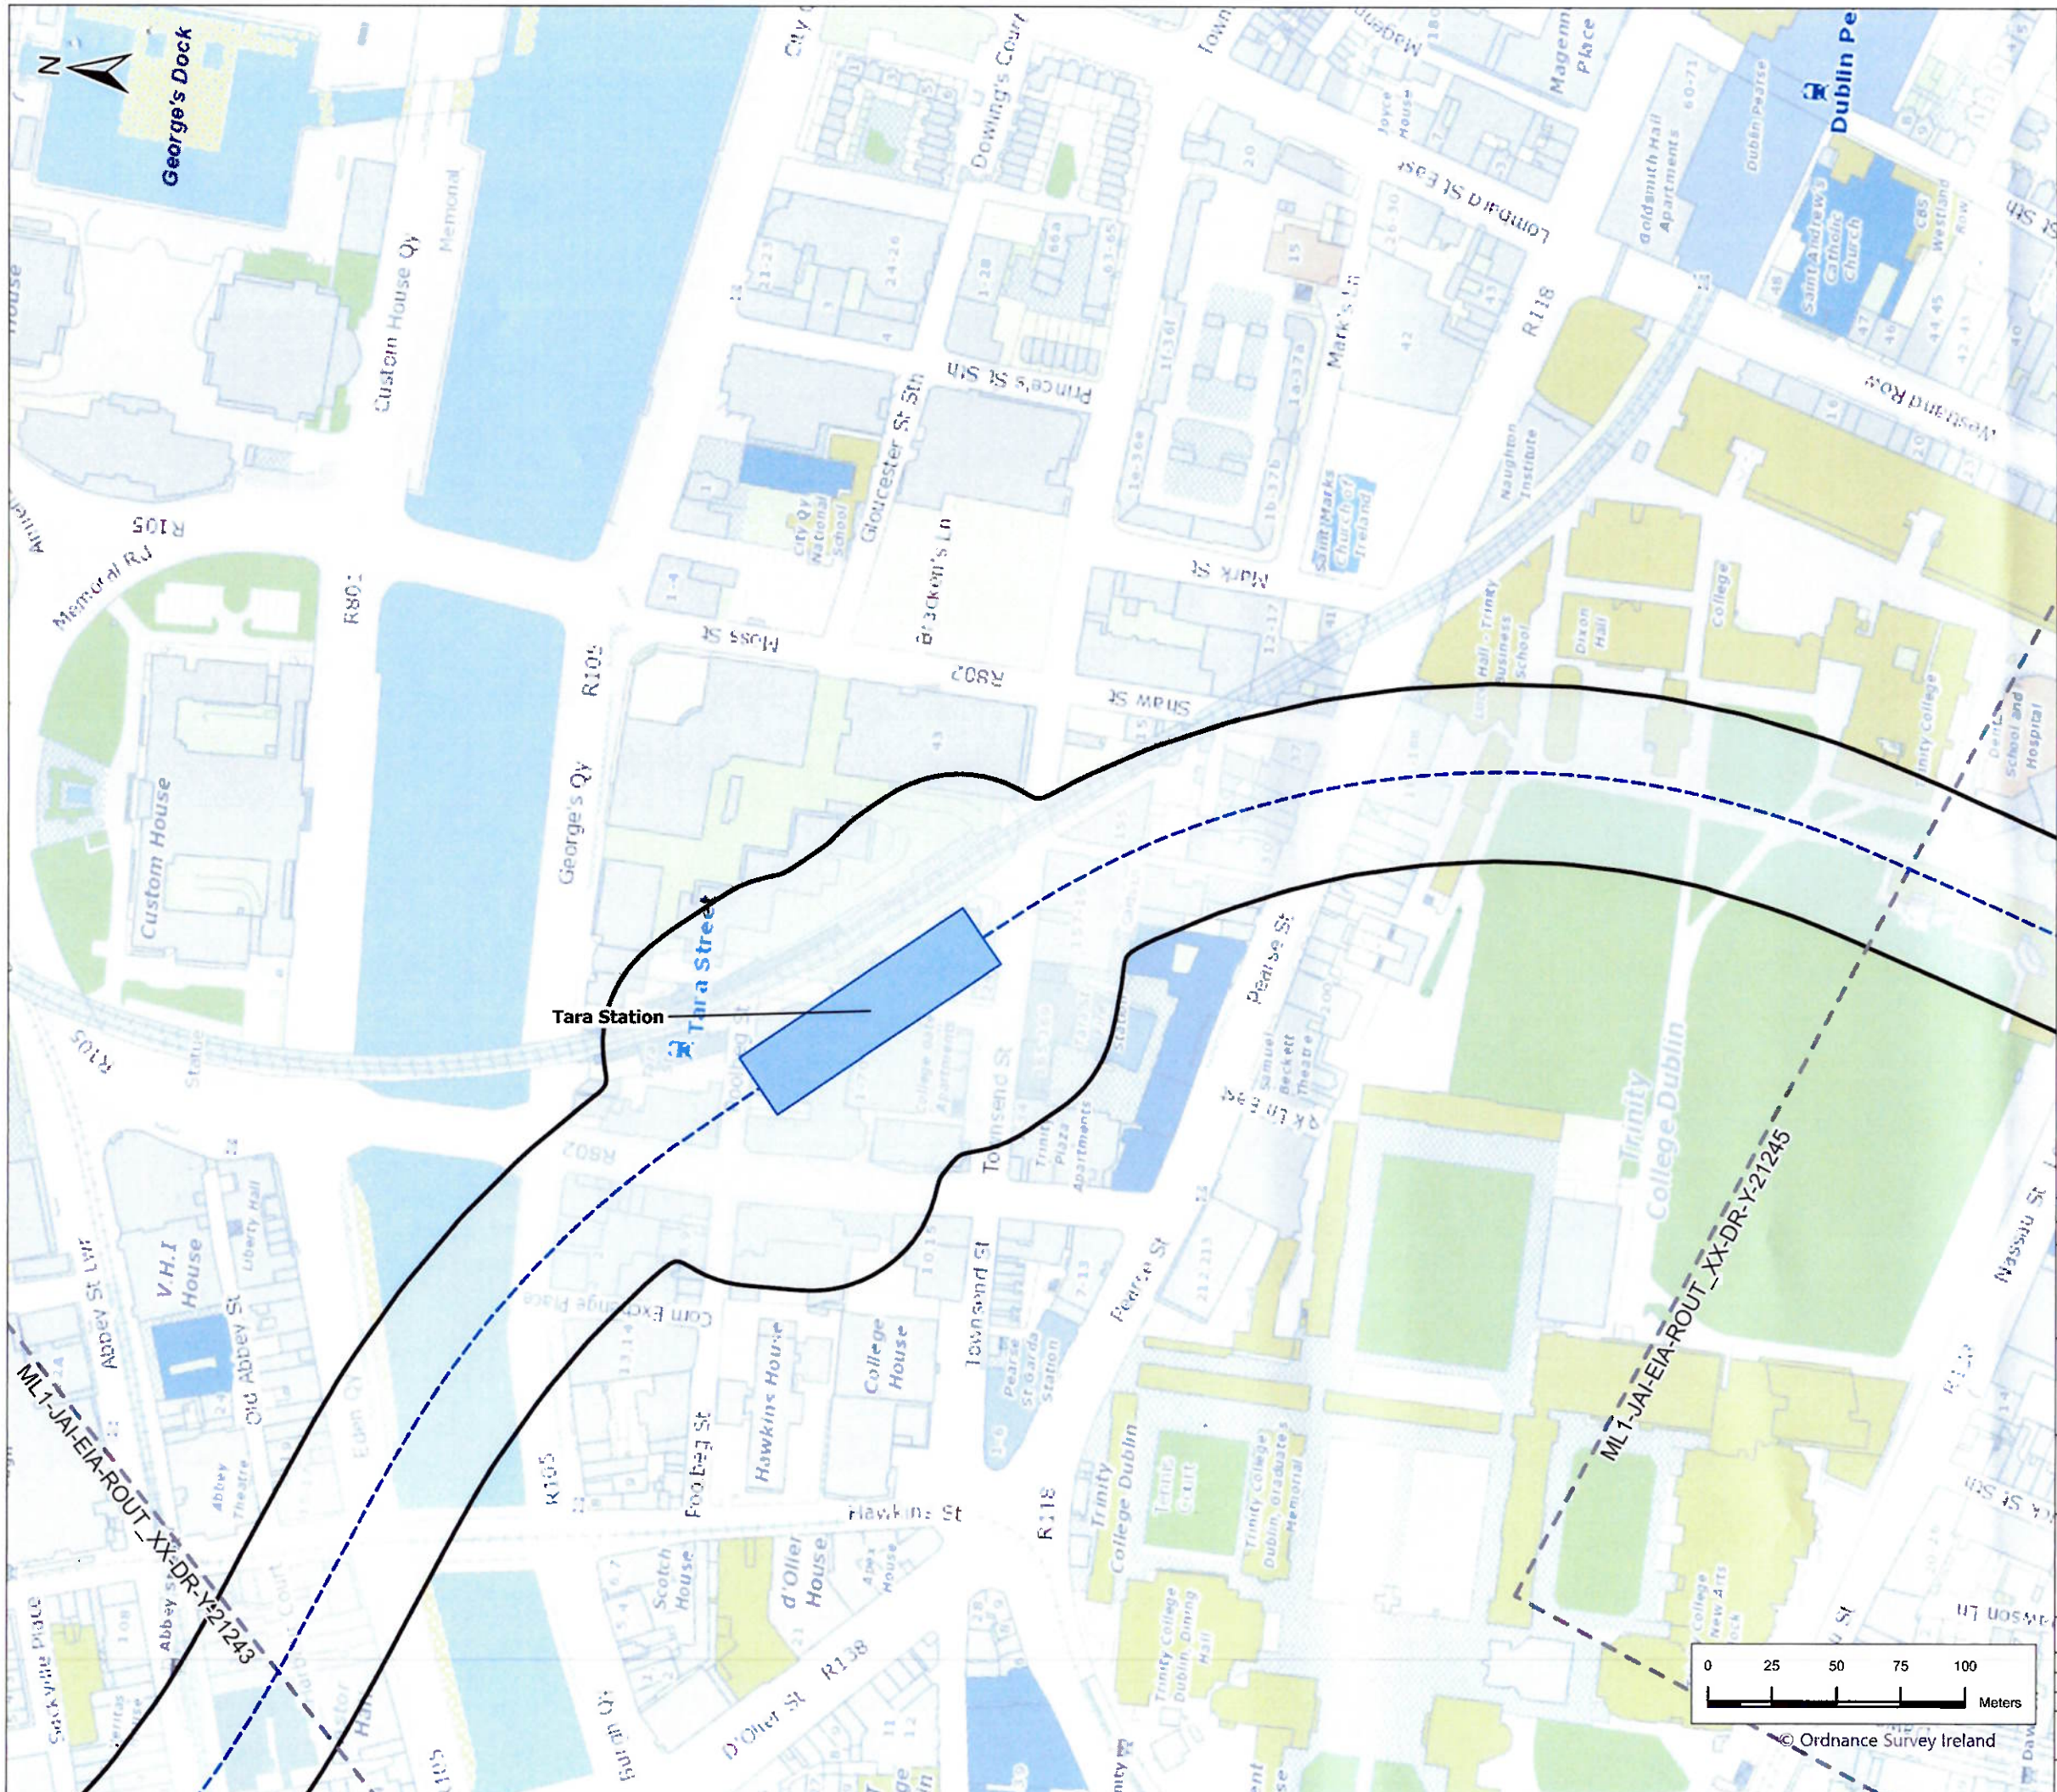



Legend

- Tunnel Centreline
- Underground Station
(Schematic only, refer to RO Application drawings for precise layout of station)
- POPS Boundary

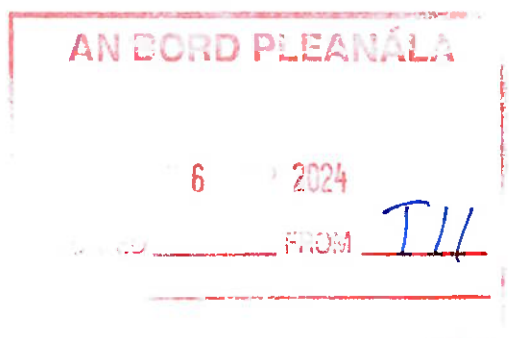

P01	3/6/2024	First Issue	JL	AB	JK	PB
Rev.	Date	Purpose of revision	Drawn	Check'd	Rev'd	App'd
JACOBS IDOM TII METROLINK						
Client						
Project						
Drawing Title						
Property Owner Protection Scheme (POPS) Boundary Sheet 18 of 21						
Drawing Status						
First Issue						
Scale @ A3						
1:2,500						
DO NOT SCALE						
Jacobs No.						
32108600						
Client No.						
Drawing No.						
ML1-JAI-EIA-ROUT_XX-DR-Y-21244						
Rev						
P01						
This drawing is not to be used in whole or in part other than for the intended purpose and project as defined on this drawing. Refer to the contract for full terms and conditions.						

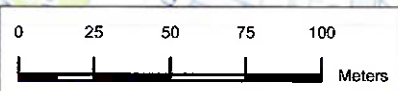

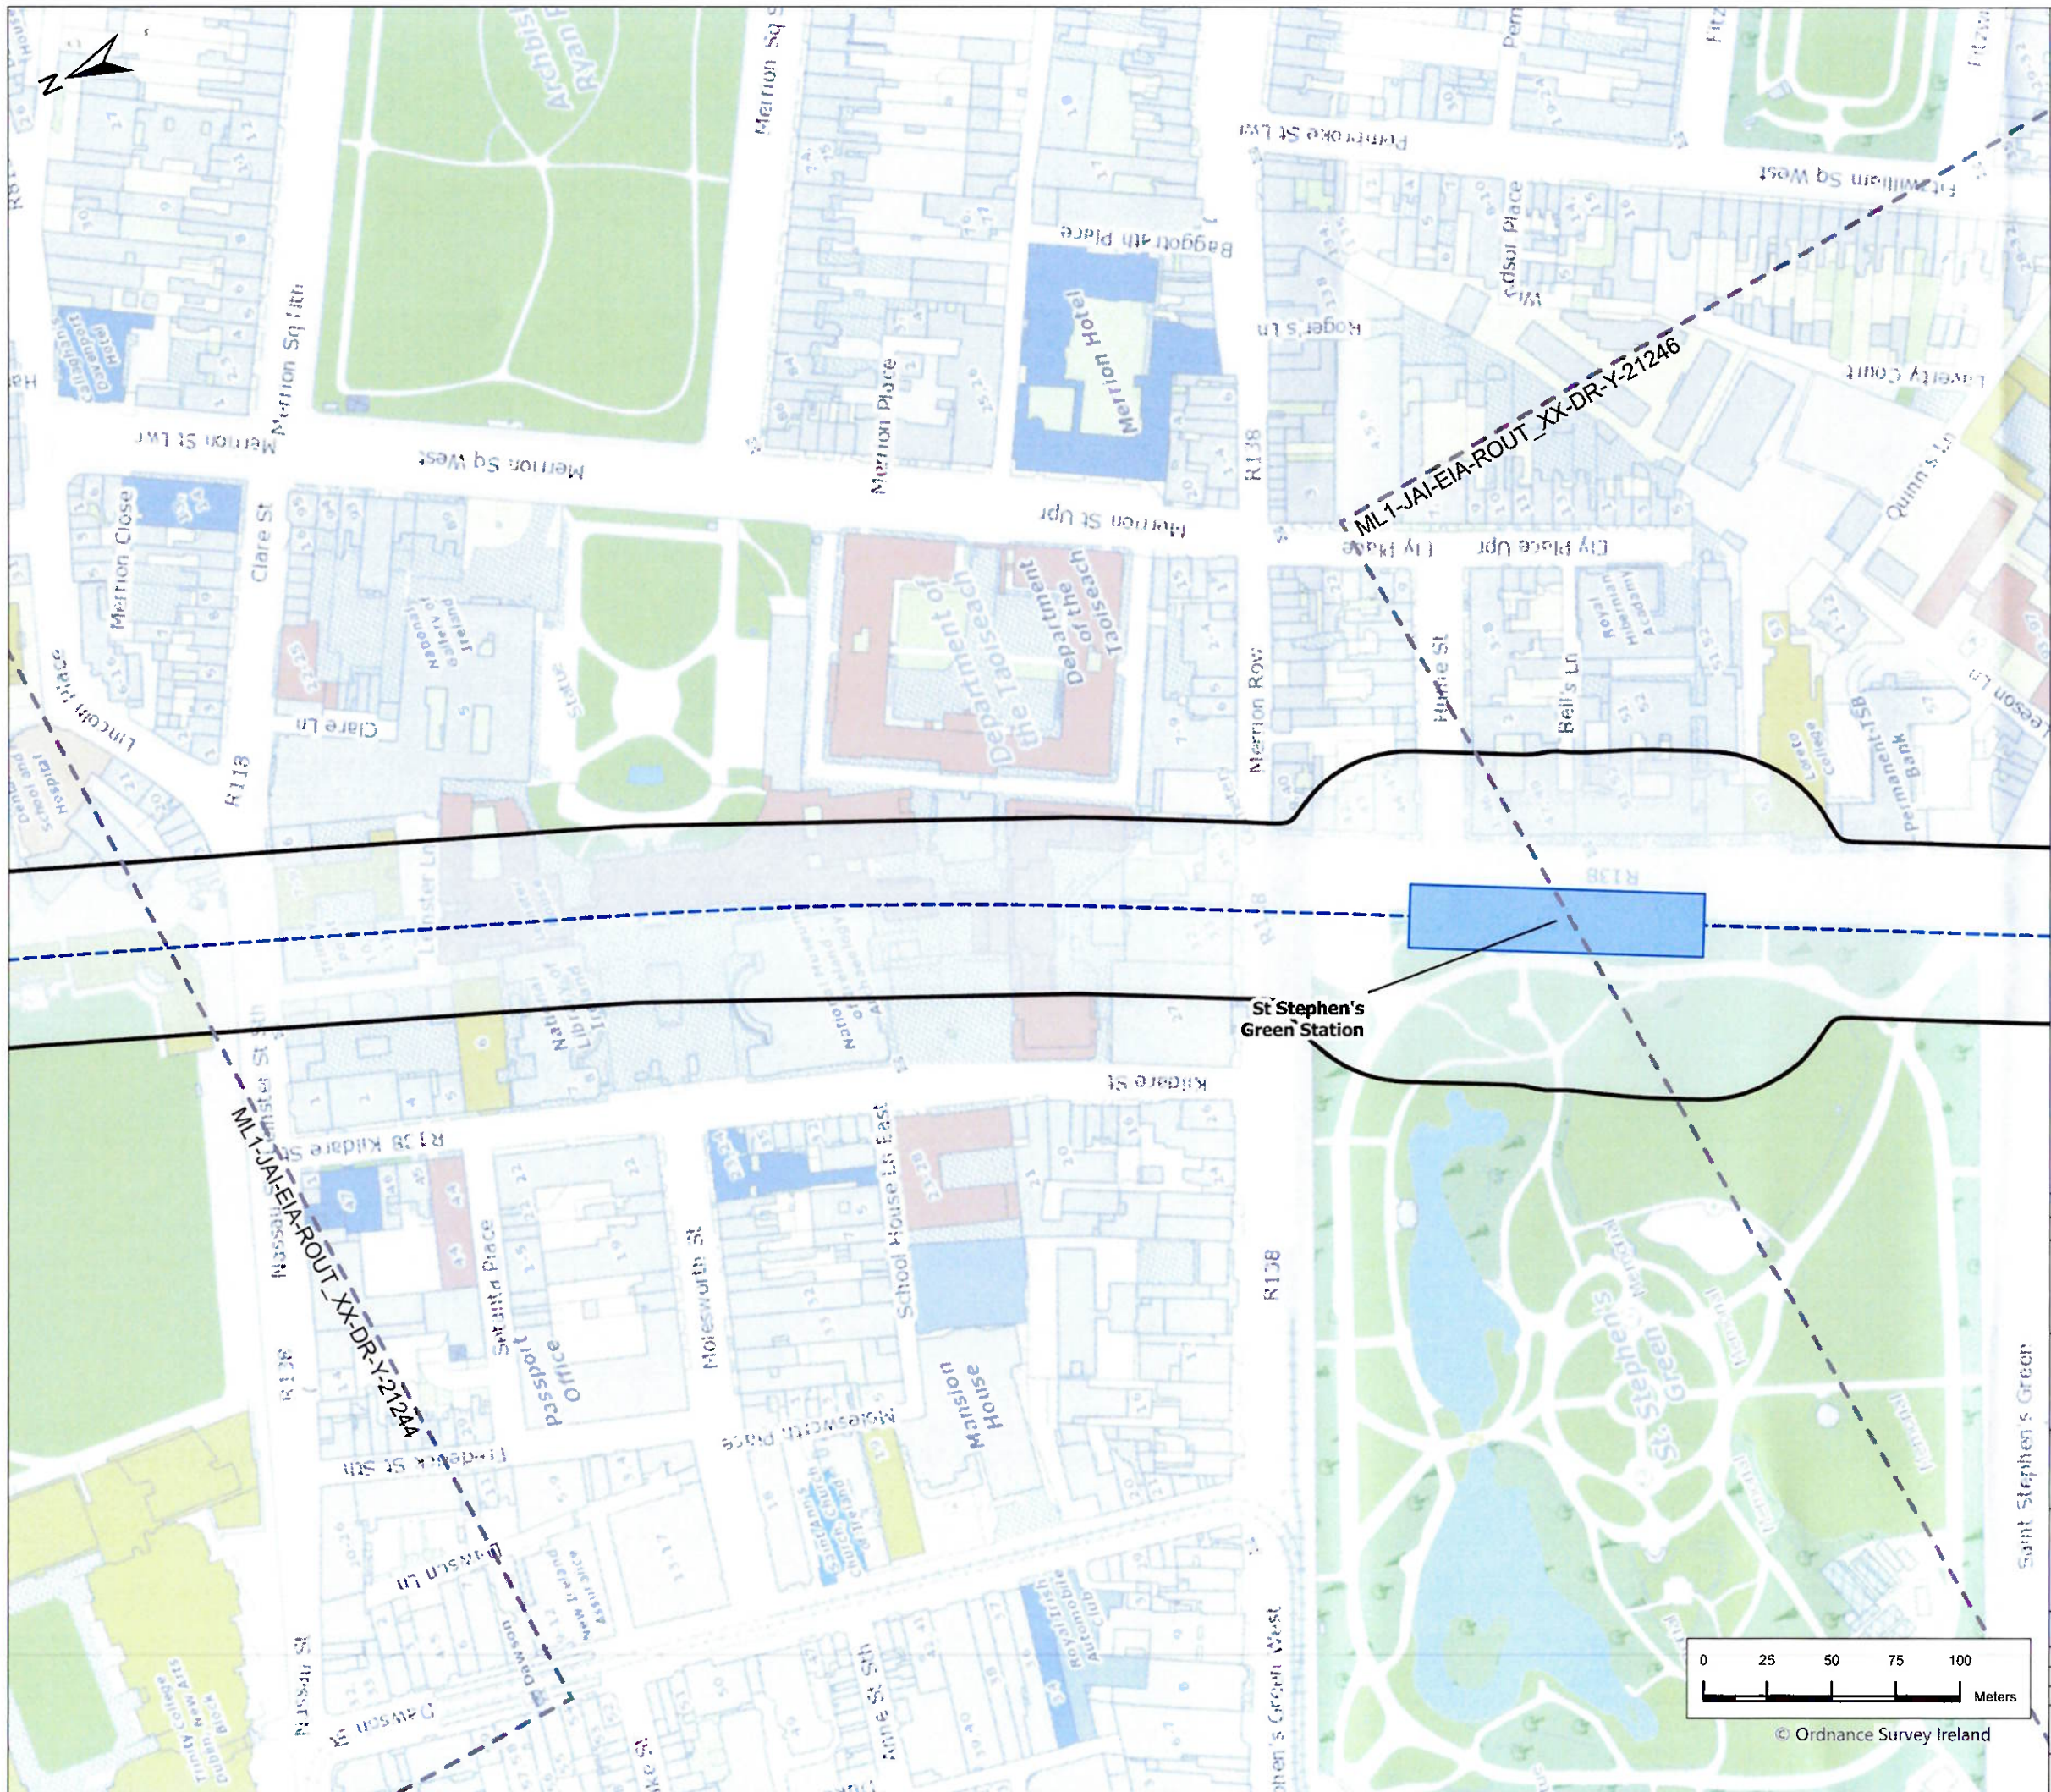


Legend

- Tunnel Centreline
- Underground Station
(Schematic only, refer to RO Application drawings for precise layout of station)
- POPS Boundary

AN BORD PLEANALA
6 2024
ADDED FROM T11




P01	3/6/2024	First Issue	JL	AB	JK	PB
Rev.	Date	Purpose of revision	Drawn	Check'd	Rev'd	Appr'd
JACOBS IDOM						
Client						
TIIV						
Project						
METROLINK						
Drawing Title						
Property Owner Protection Scheme (POPS) Boundary Sheet 19 of 21						
Drawing Status						
First Issue						
Scale @ A3						
1:2,500						
DO NOT SCALE						
Jacobs No.						
32108600						
Client No.						
Drawing No.						
ML1-JAI-EIA-ROUT_XX-DR-Y-21245						
Rev						
P01						
This drawing is not to be used in whole or in part other than for the intended purpose and project as defined on this drawing. Refer to the contract for full terms and conditions						

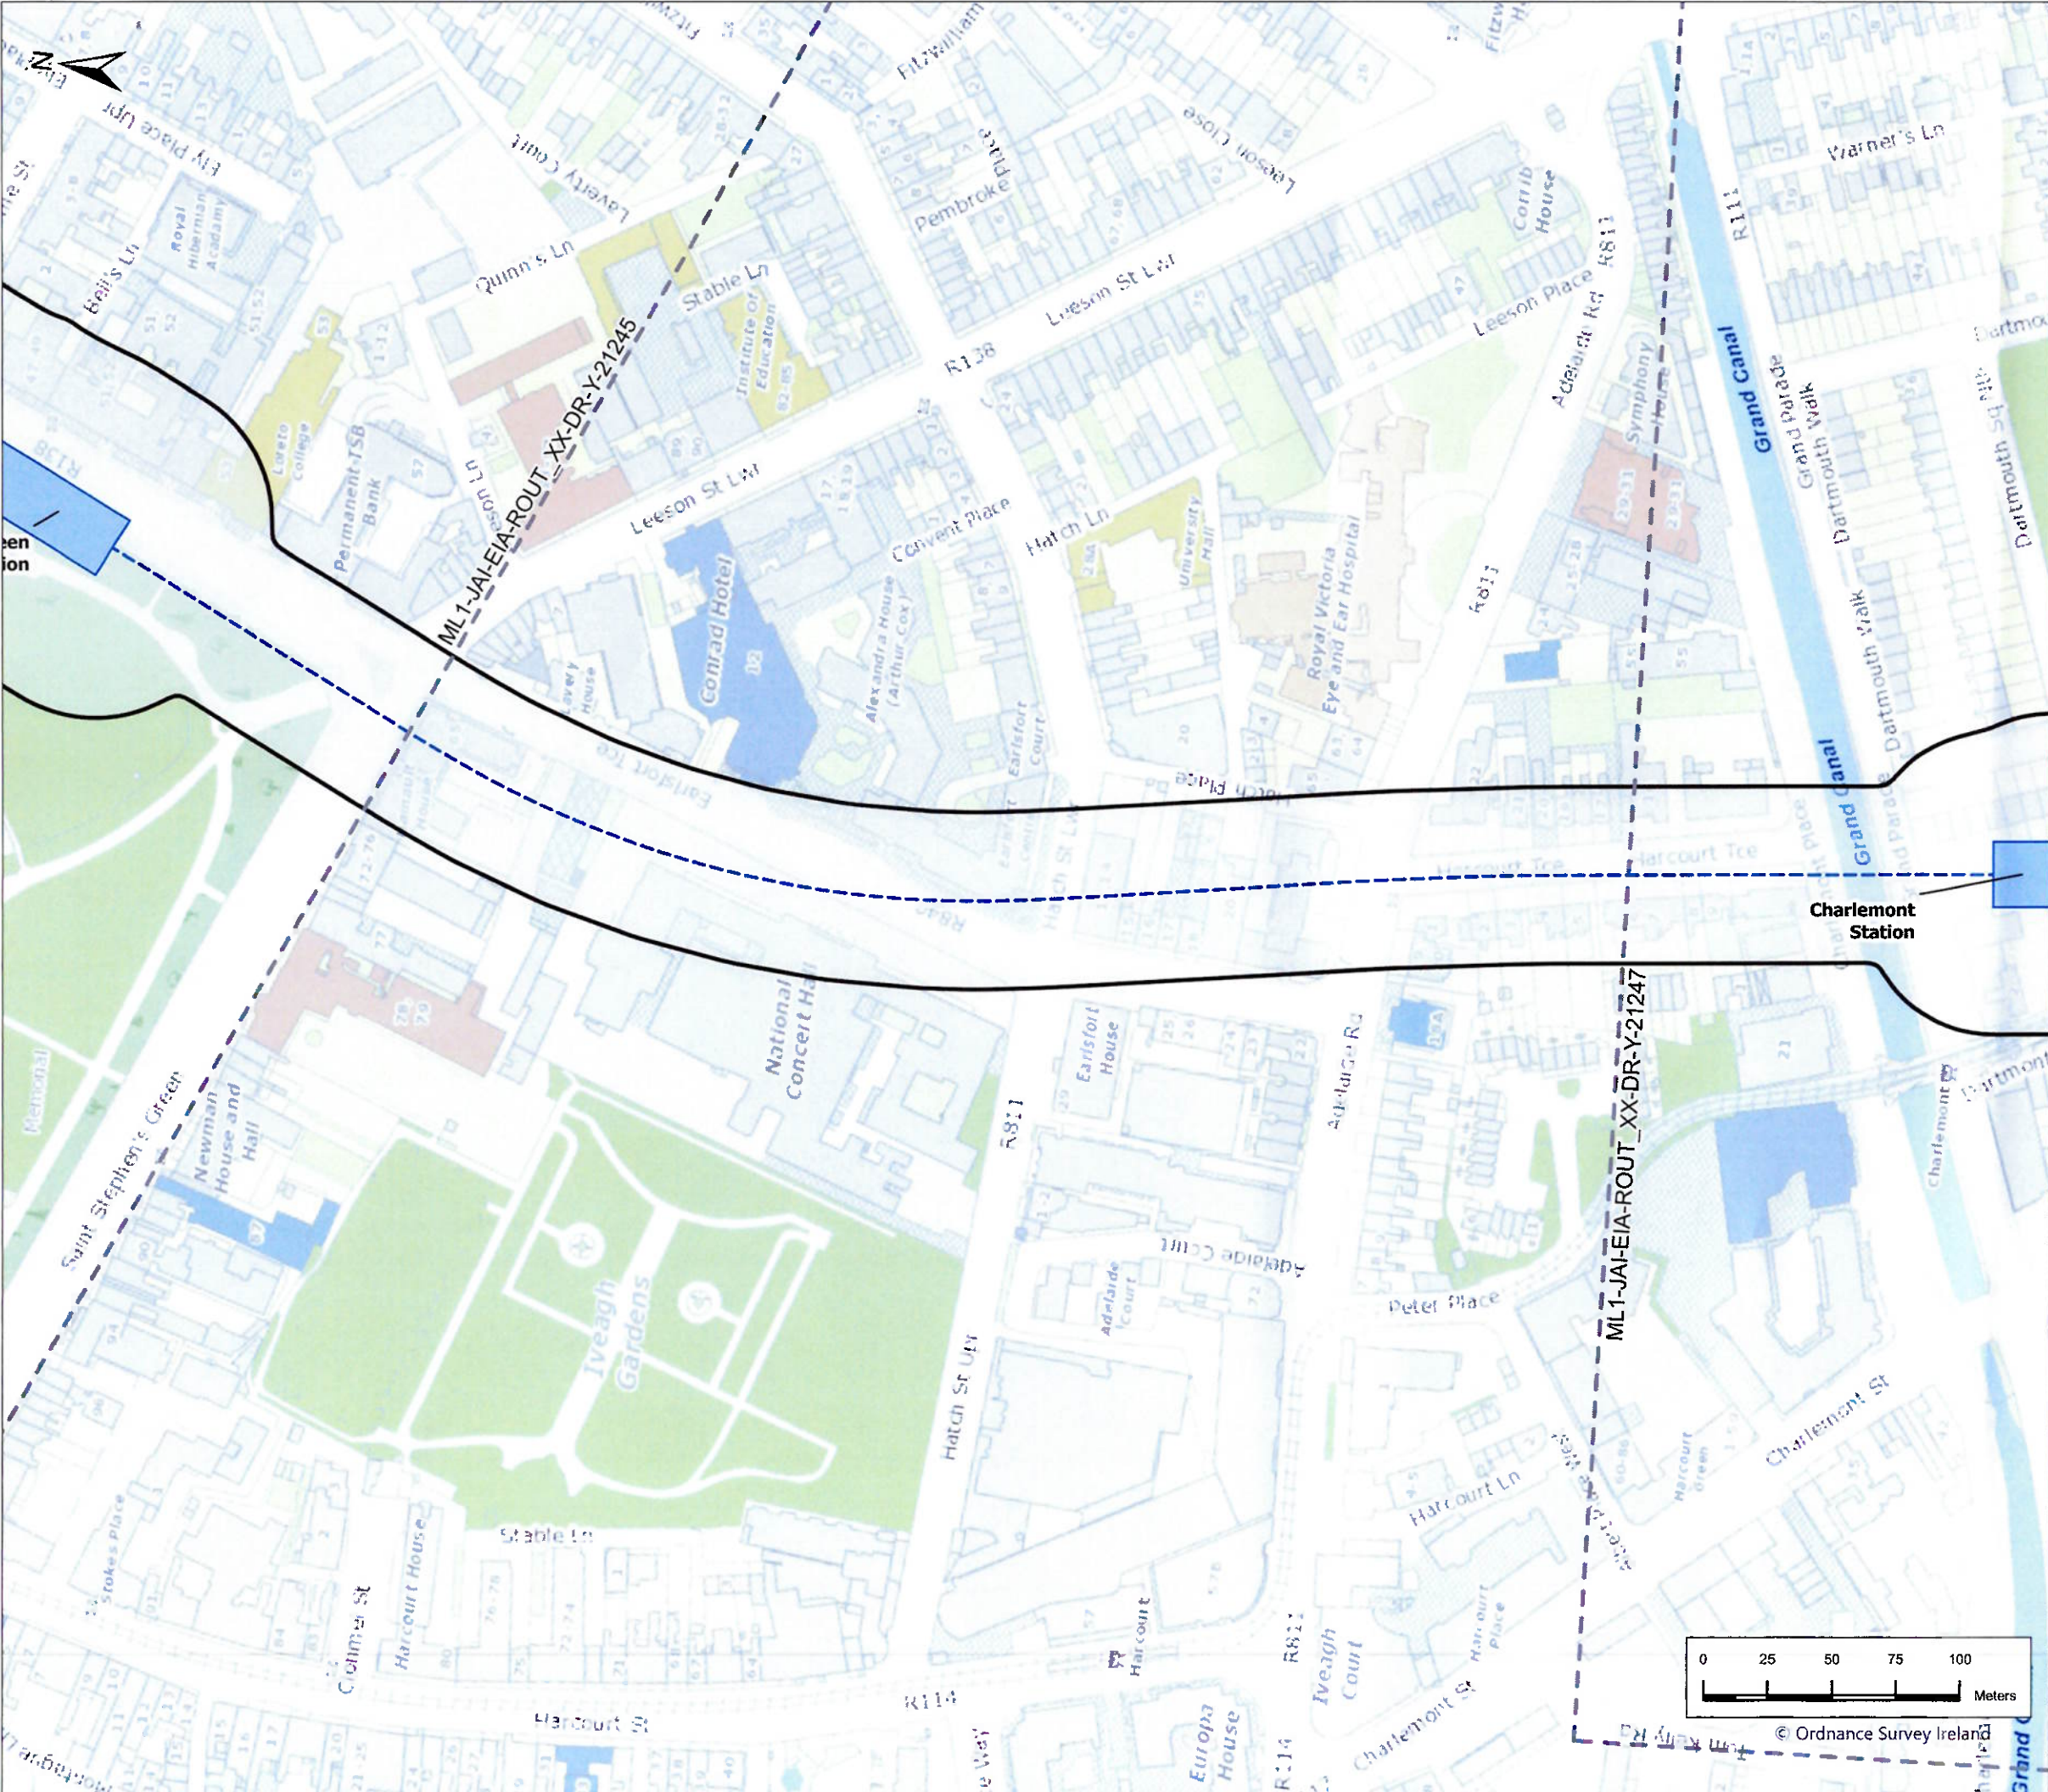

Legend

- Tunnel Centreline
- Underground Station (Schematic only, refer to RO Application drawings for precise layout of station)
- POPS Boundary

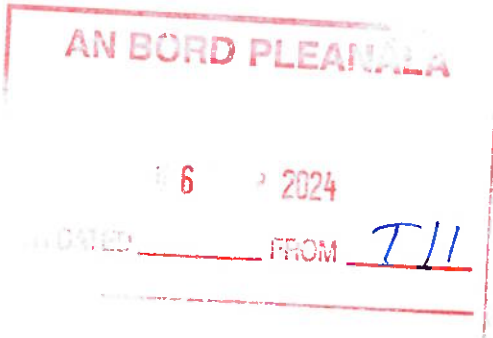

P01	3/8/2024	First Issue	JL	AS	JK	PB
Rev	Date	Purpose of revision	Drawn	Check'd	Rev'd	App'd

JACOBS
IDOM



Project
METROLINK

Drawing Title
Property Owner Protection Scheme (POPS) Boundary
Sheet 20 of 21

Drawing Status
First Issue

Scale @ A3
1:2,500
DO NOT SCALE


Jacobs No
32108600

Client No

Drawing No
ML1-JAI-EIA-ROUT_XX-DR-Y-21246


Rev
P01

This drawing is not to be used in whole or in part other than for the intended purpose and project as defined on this drawing. Refer to the contract for full terms and conditions.

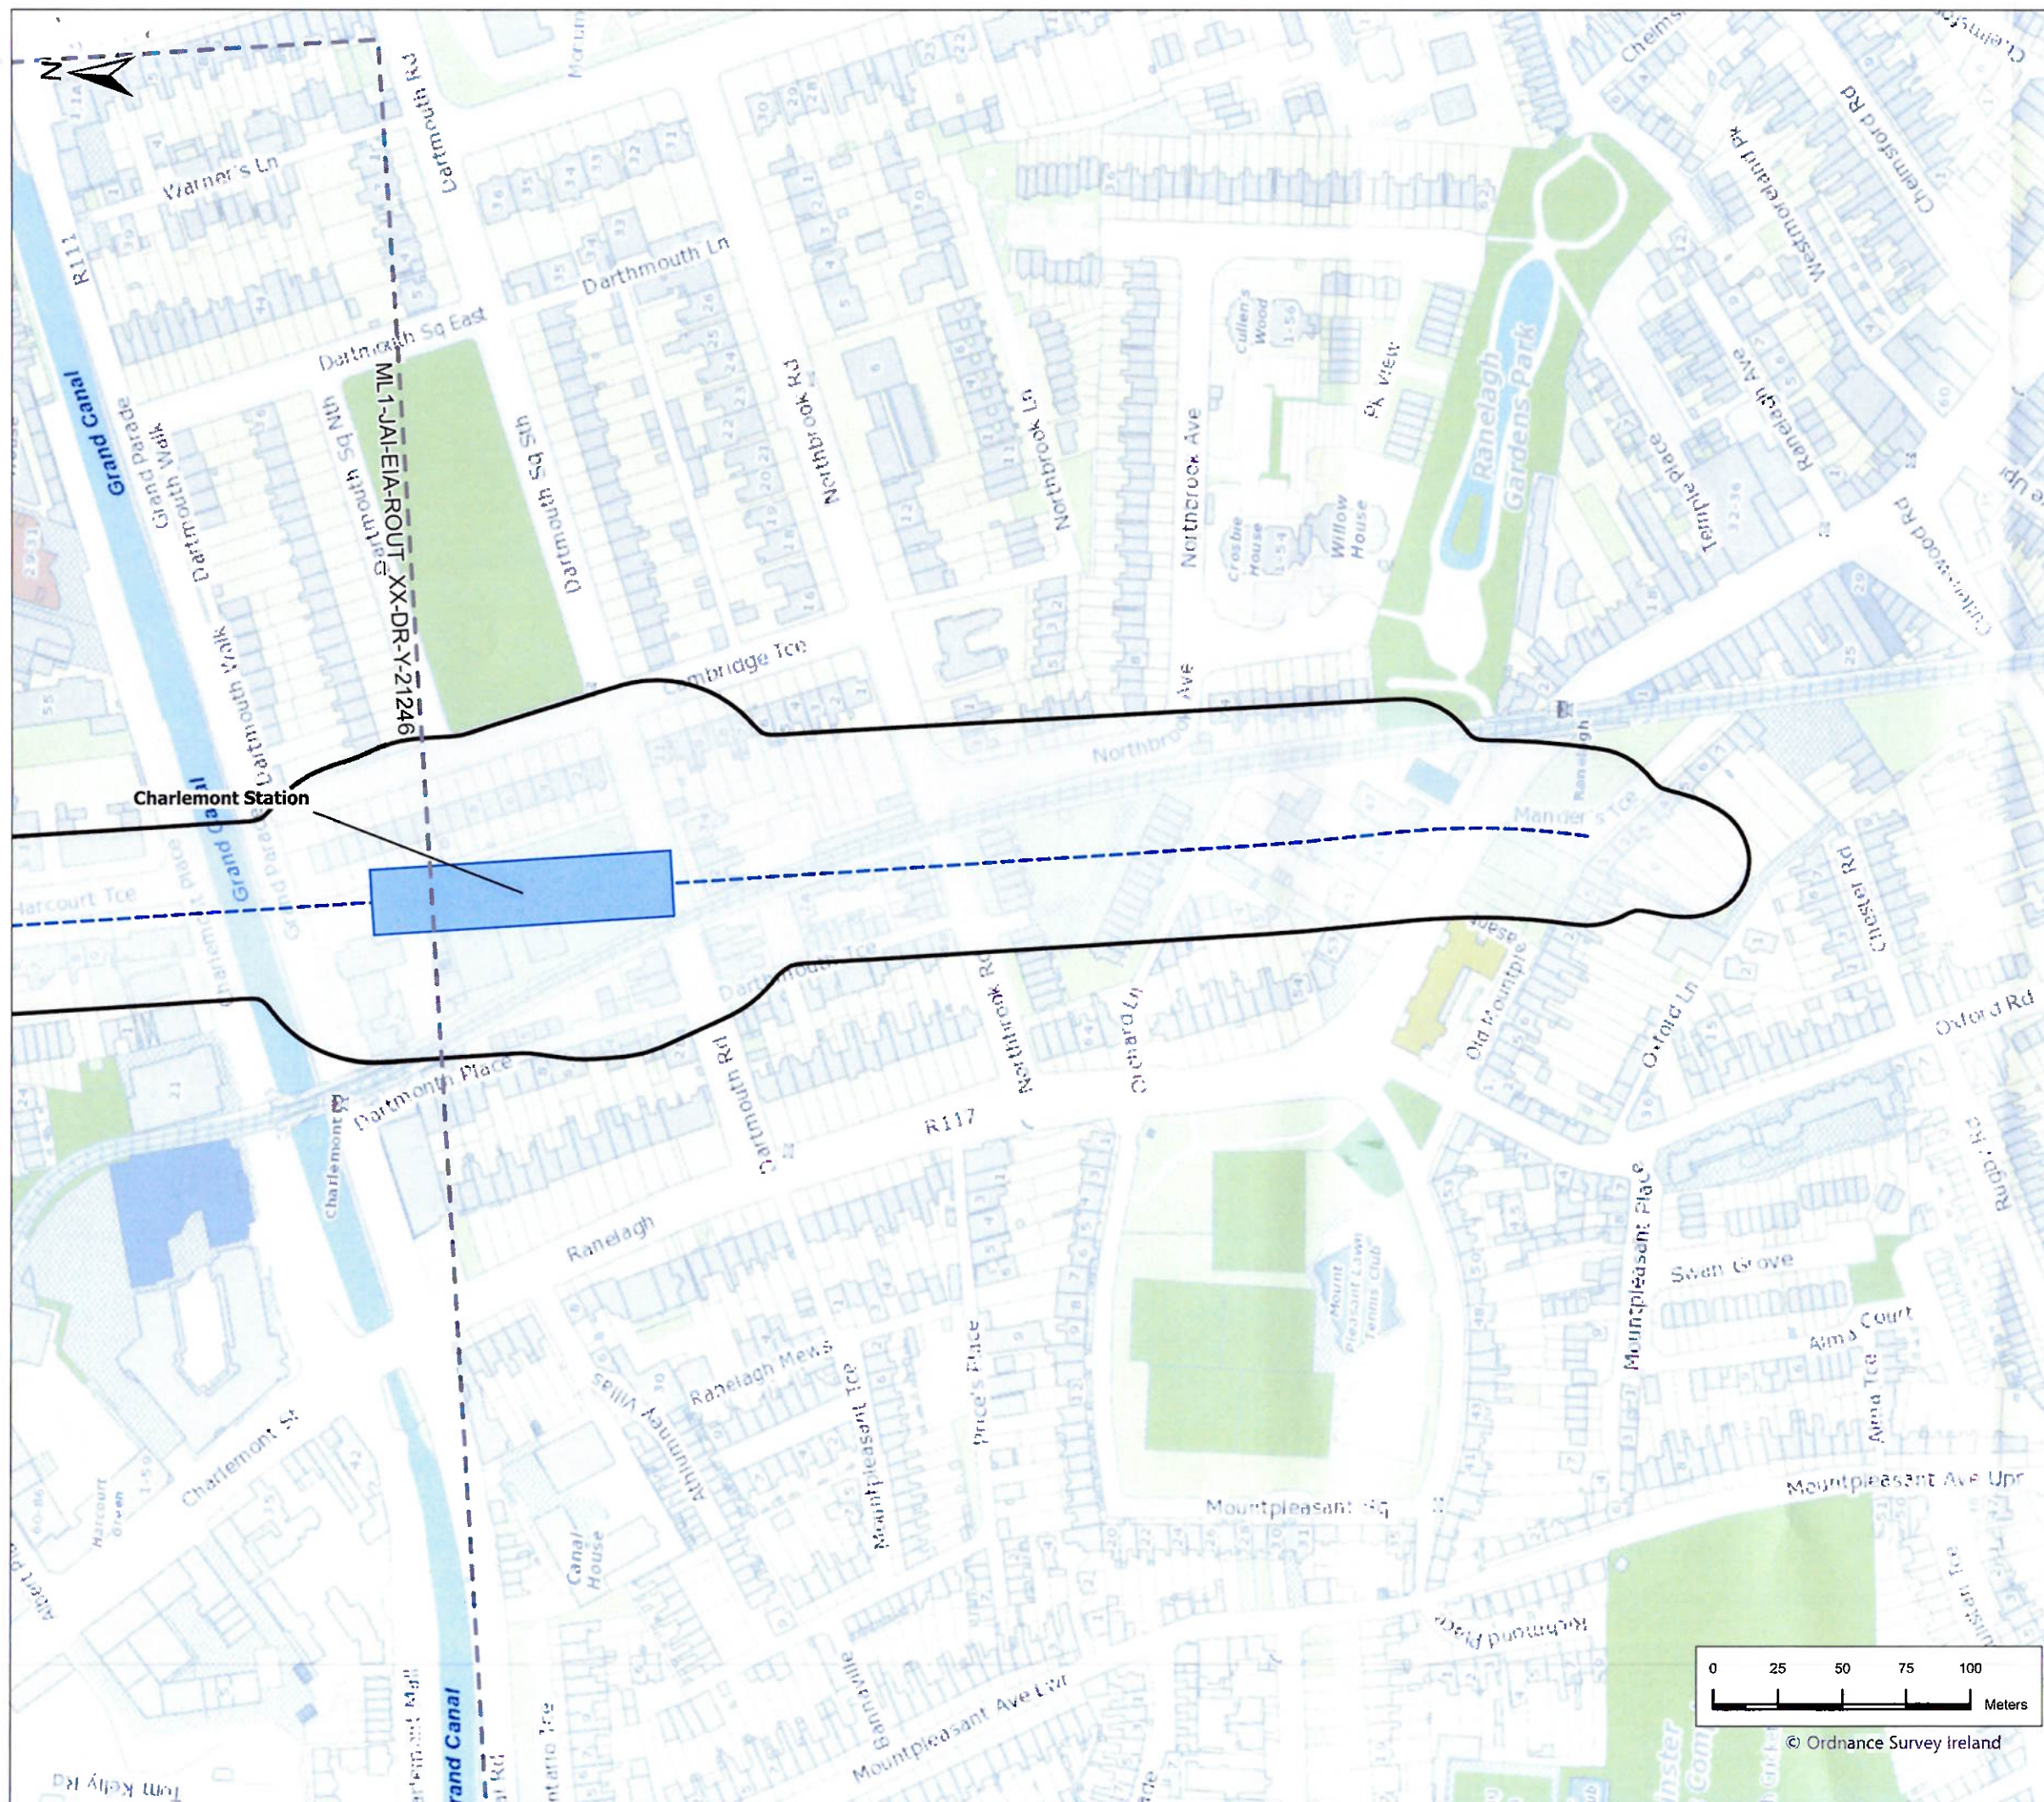

Legend

- Tunnel Centreline
- Underground Station
(Schematic only, refer to RO Application drawings for precise layout of station)
- POPS Boundary

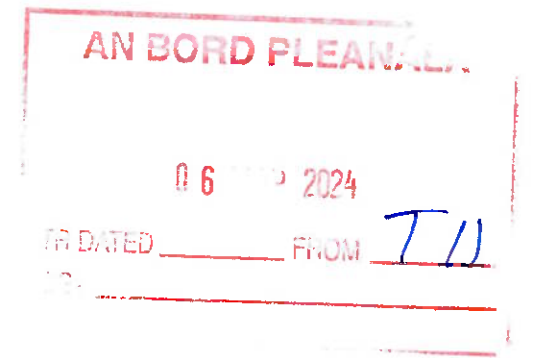

P01	3/6/2024	First Issue	JL	AB	JK	PB
Rev	Date	Purpose of revision	Drawn	Check'd	Rev'd	App'd

JACOBS
IDOM



Project
METROLINK

Drawing Title
Property Owner Protection Scheme
(POPS) Boundary
Sheet 21 of 21

Drawing Status
First Issue

Scale @ A3
1:2,500
DO NOT SCALE

Jacobs No
32108600

Client No

Drawing No
ML1-JAI-EIA-ROUT_XX-DR-Y-21247

Rev
P01

This drawing is not to be used in whole or in part other than for the intended purpose and project as defined on this drawing. Refer to the contract for full terms and conditions.