



6

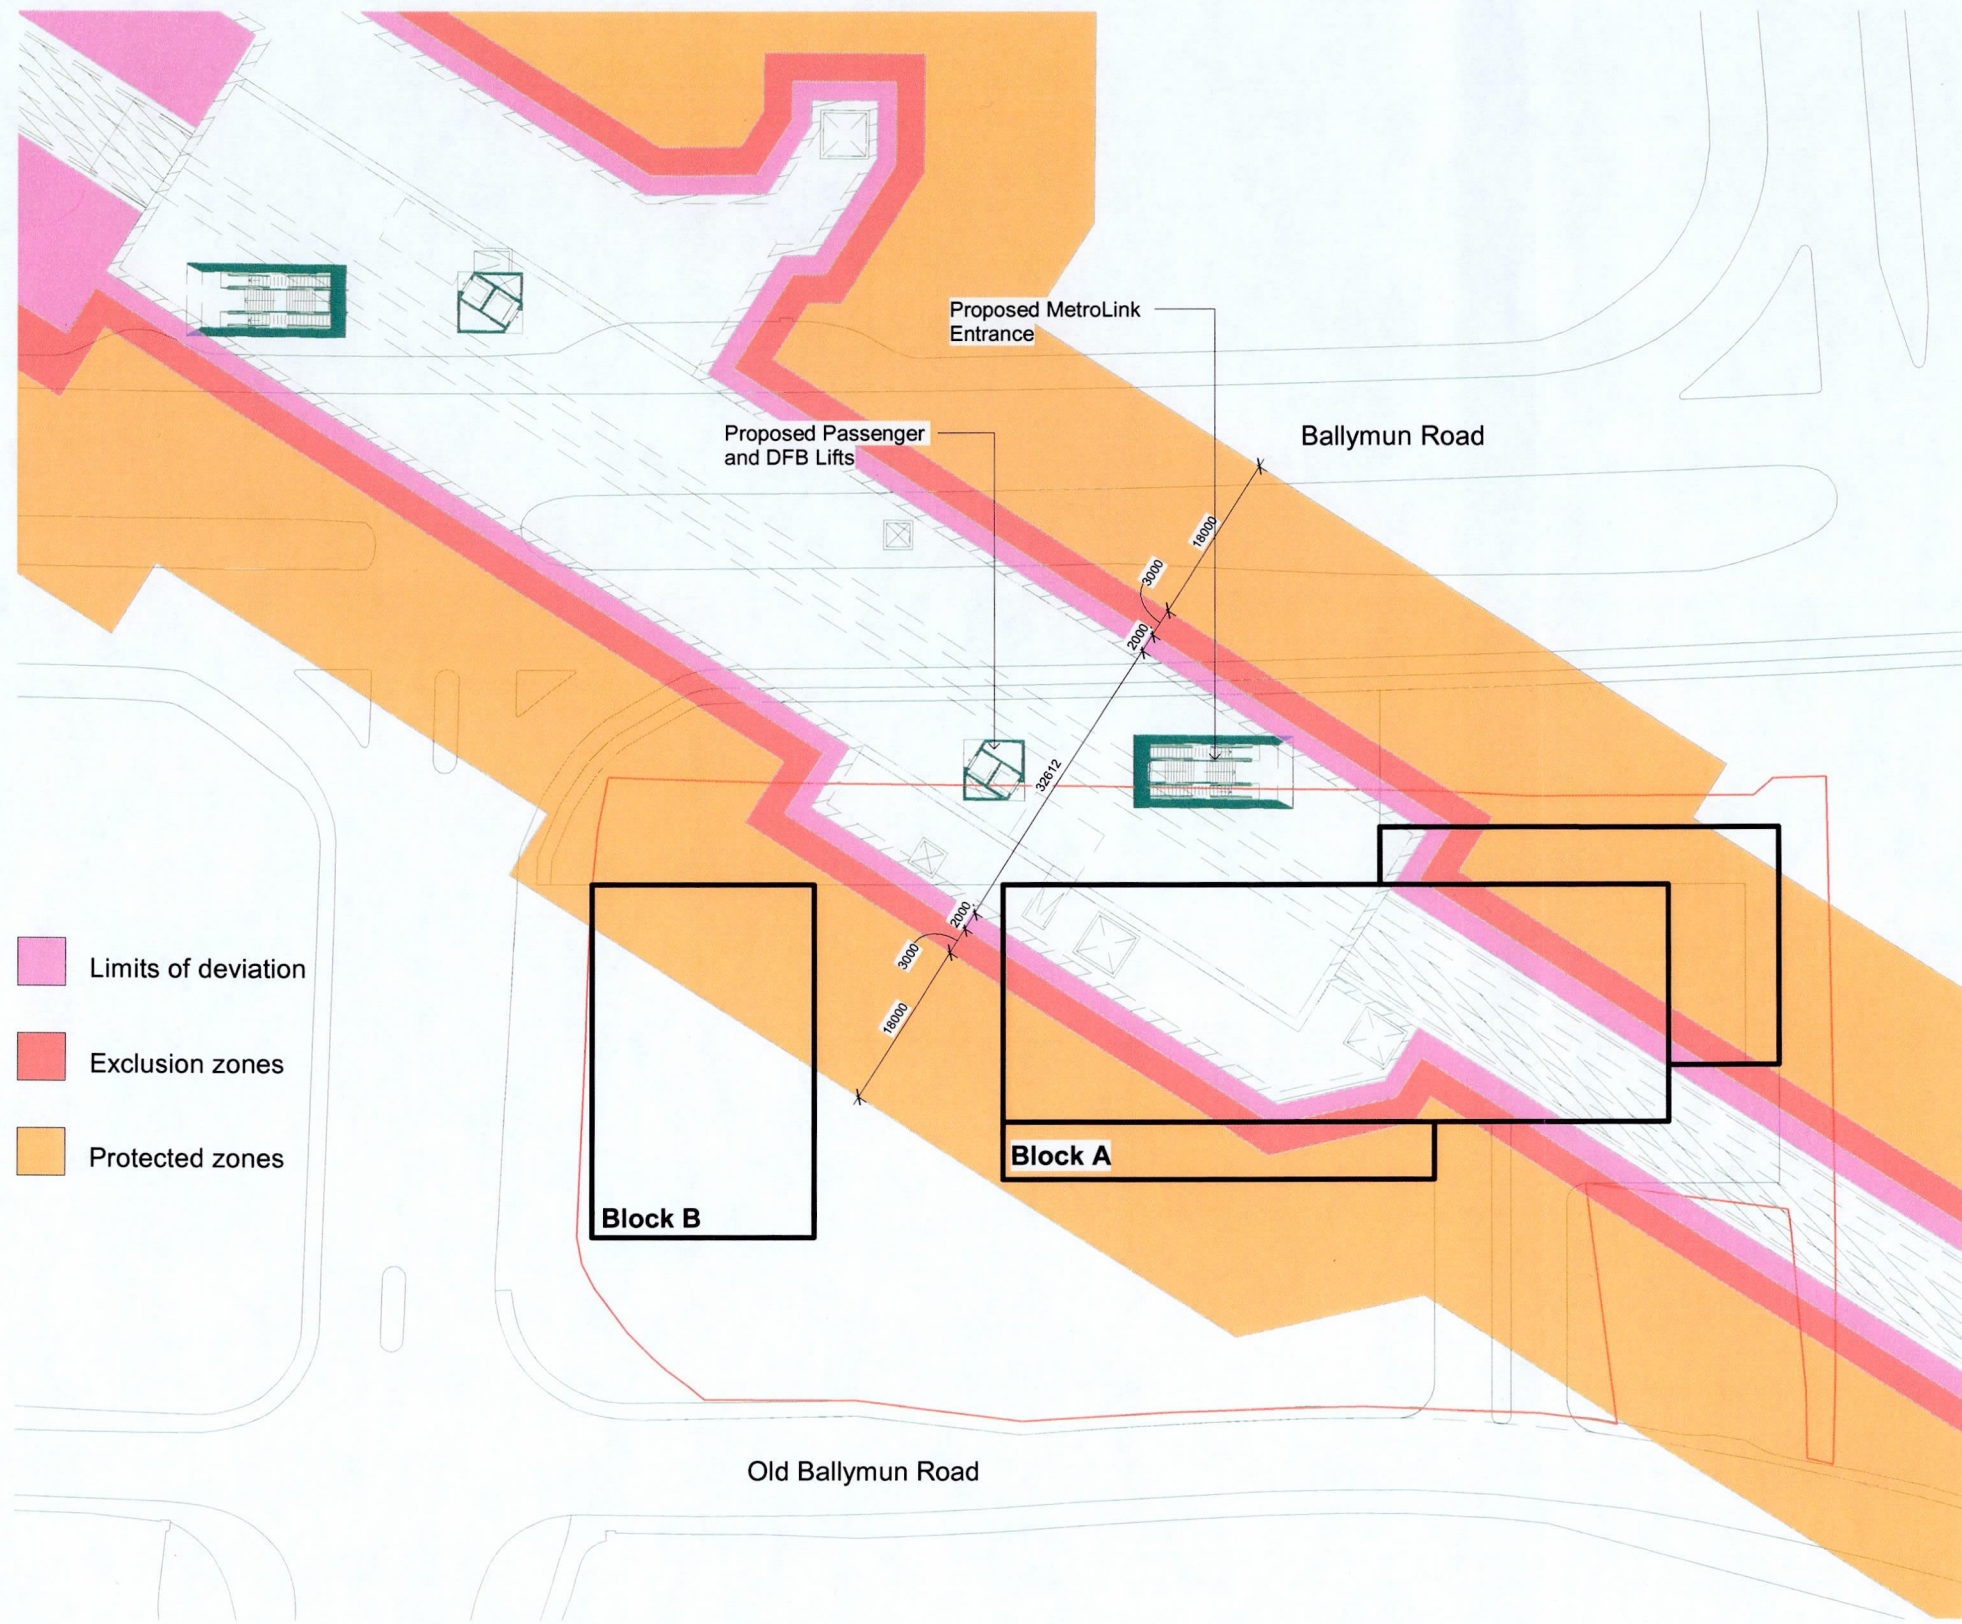


- Limits of deviation
- Exclusion zones
- Protected zones

Current Scheme with Exclusion Zones Overlaid

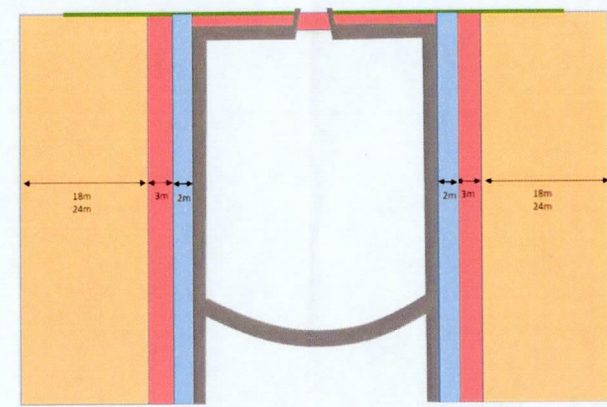


Underground Station	Protection zone (m)
Dublin Airport	18
Northwood	18
Ballymun	18
Collins Avenue	18
Griffith	18
Glasnevin	24
Mater	24
O'Connell	24
Tara	18
St. Stephen's Green	18
Charlemont	18

Underground Station Protection and Exclusion Zones

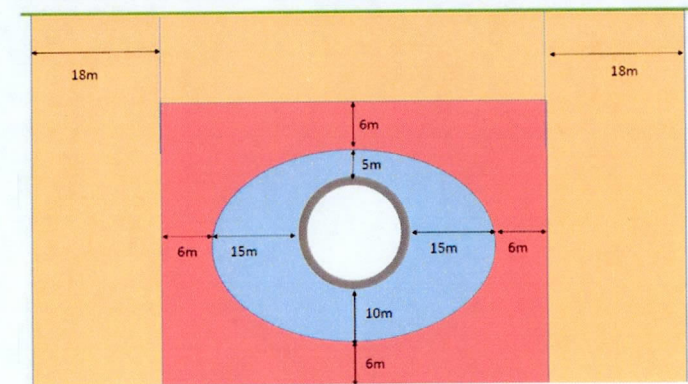

Bored Tunnel Protection and Exclusion Zones

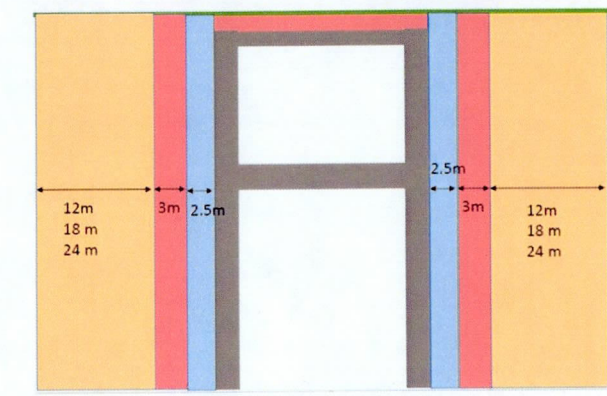

Cut & Cover Section Protection and Exclusion Zones


AN BORD PLEANÁLA

11 MAR 2024

LTR DATED _____ FROM *Lidl Ireland*


LDG- _____ presented by

ABP- *314724* *Tim Murone*

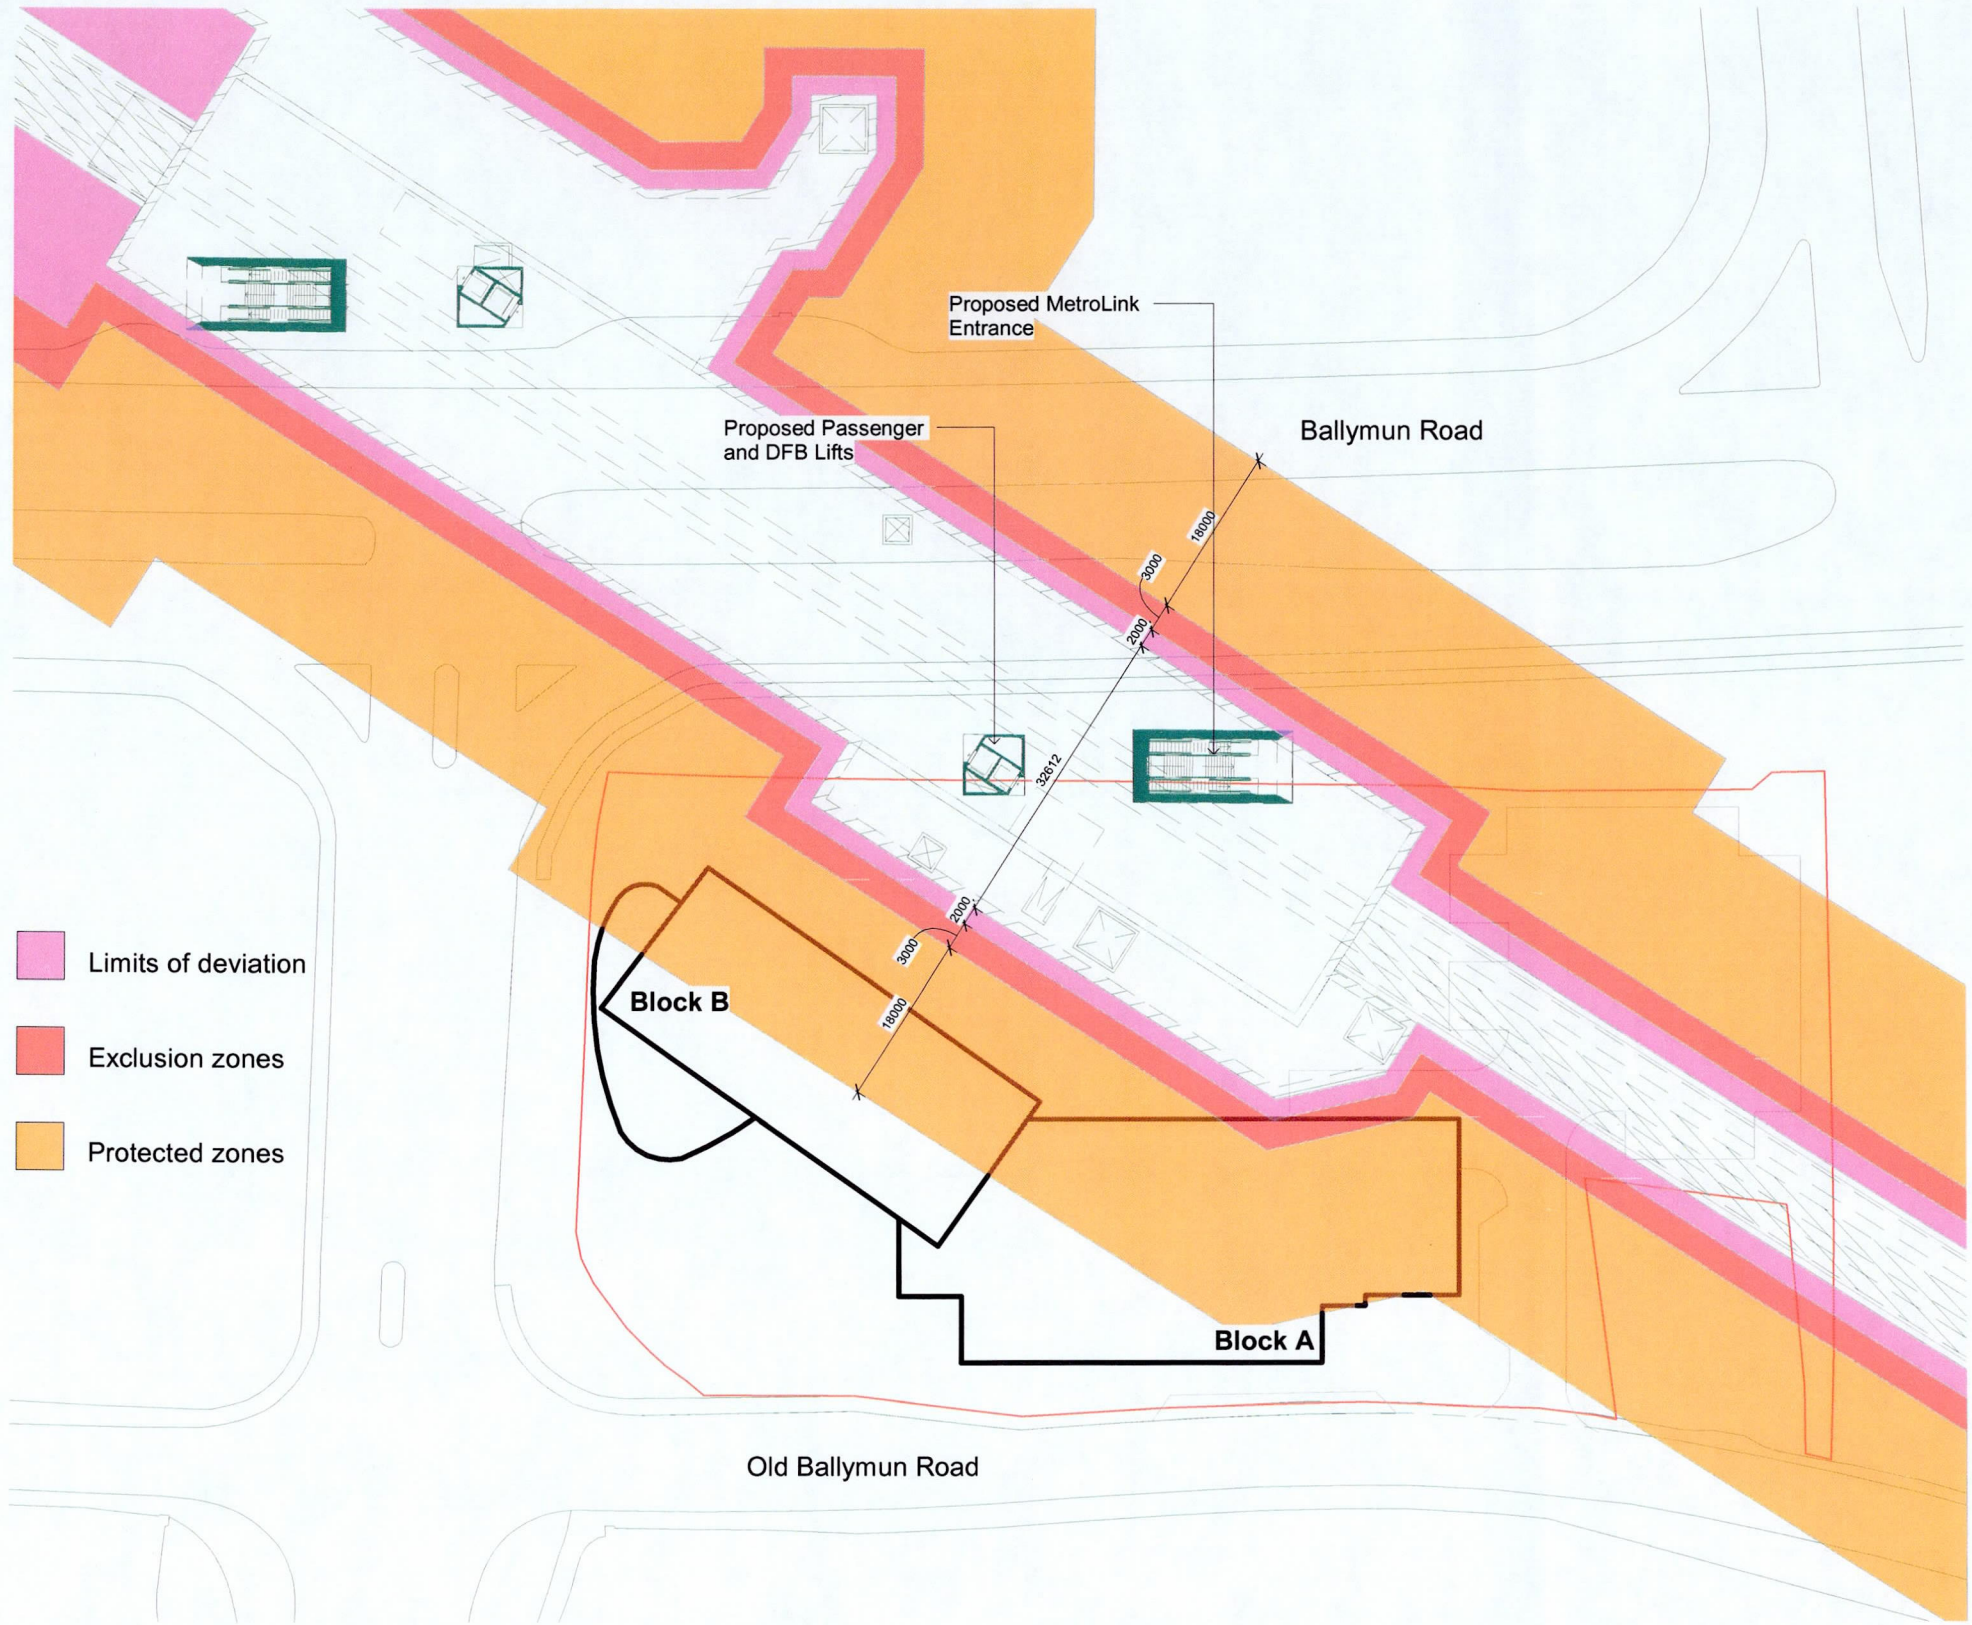


- Limits of deviation
- Exclusion zones
- Protected zones

Previous Scheme with Exclusion Zones Overlaid

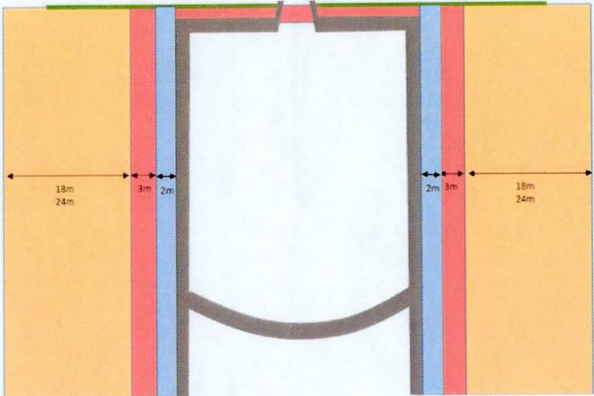


Underground Station	Protection zone (m)
Dublin Airport	18
Northwood	18
Ballymun	18
Collins Avenue	18
Griffith	18
Glasnevin	24
Mater	24
O'Connell	24
Tara	18
St. Stephen's Green	18
Charlemont	18

Underground Station Protection and Exclusion Zones

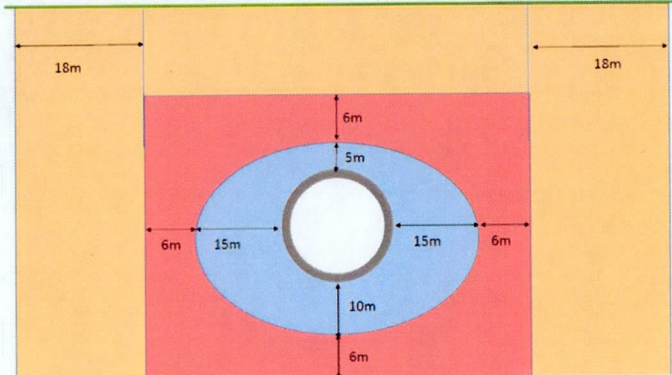

Bored Tunnel Protection and Exclusion Zones

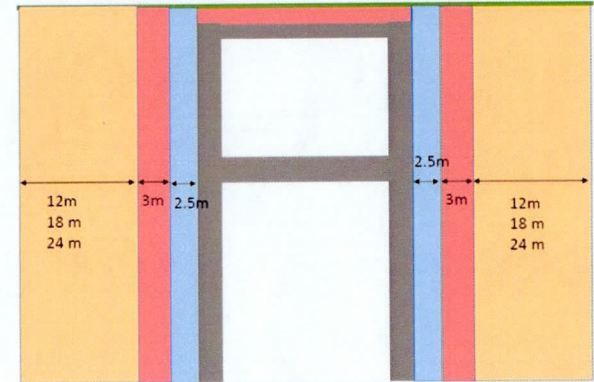

Cut & Cover Section Protection and Exclusion Zones



AN BORD PLEANÁLA

11 MAR 2024



LTR DATED FROM

LDG-

ABP-

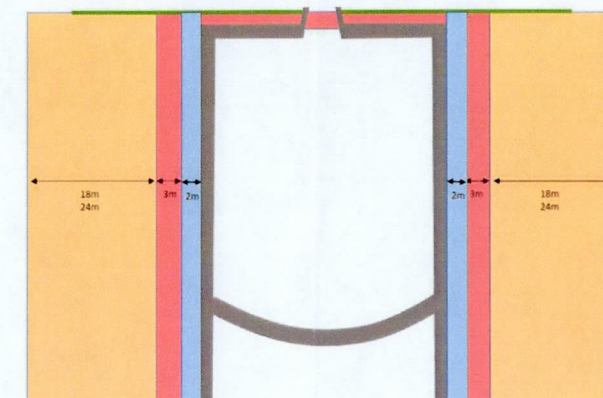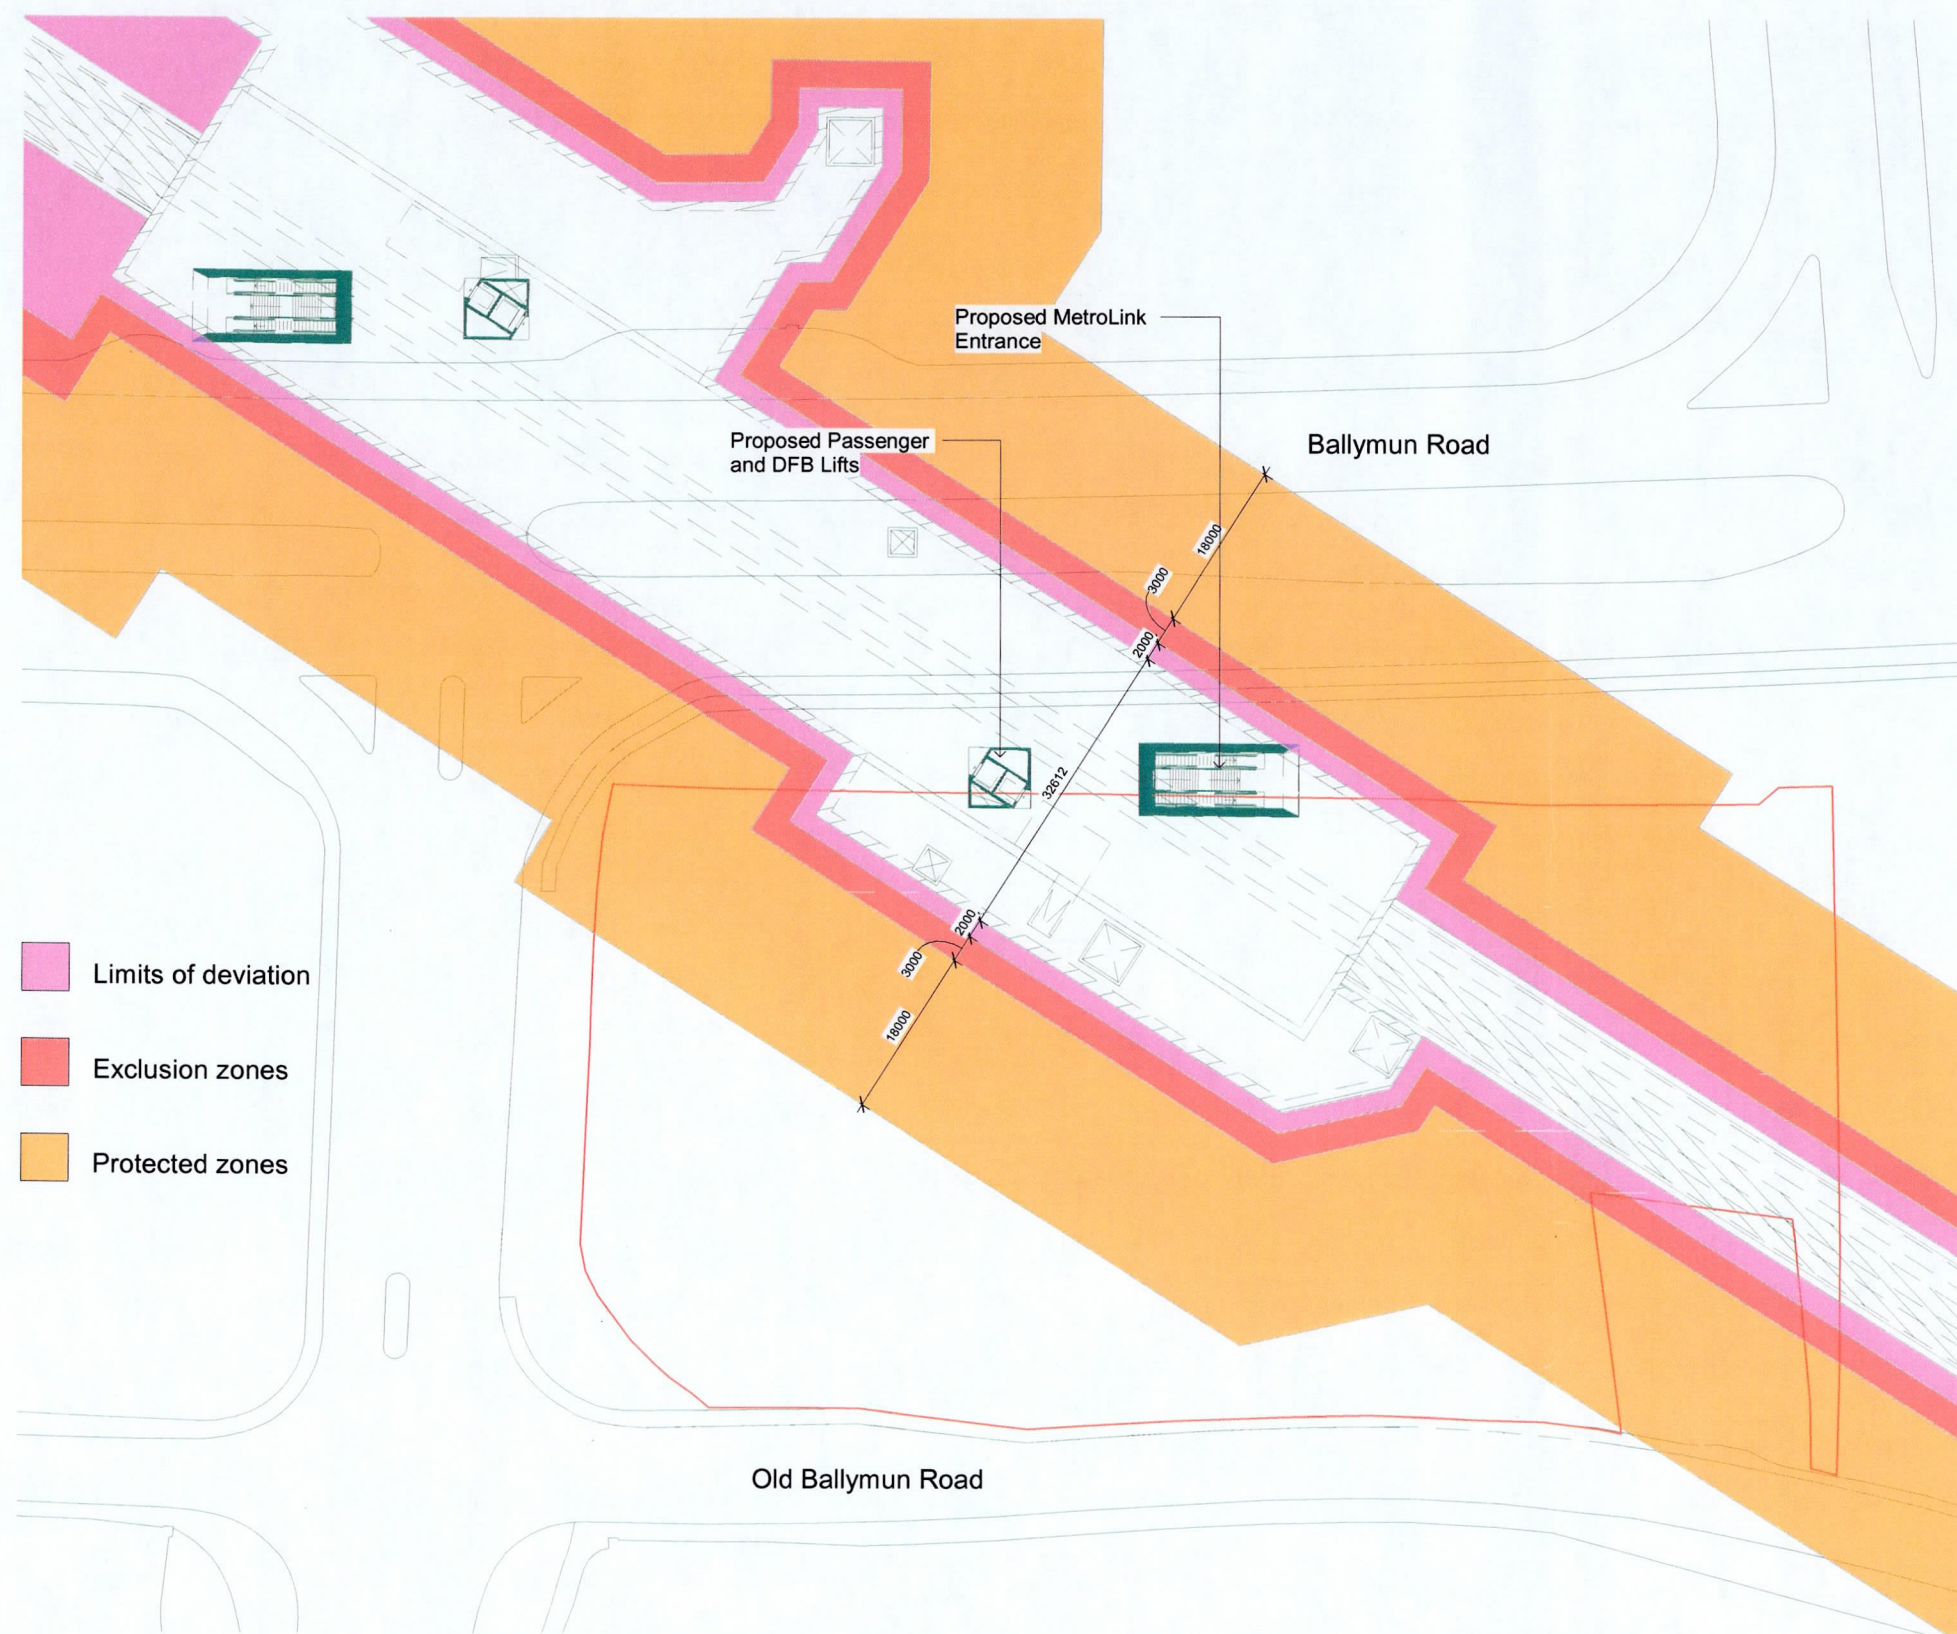

Underground Station	Protection zone (m)
Dublin Airport	18
Northwood	18
Ballymum	18
Collins Avenue	18
Griffith	18
Glasnevin	24
Mater	24
O'Connell	24
Tara	18
St. Stephen's Green	18
Charlemont	18

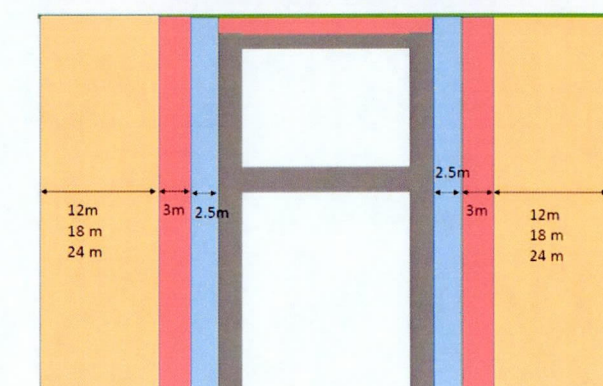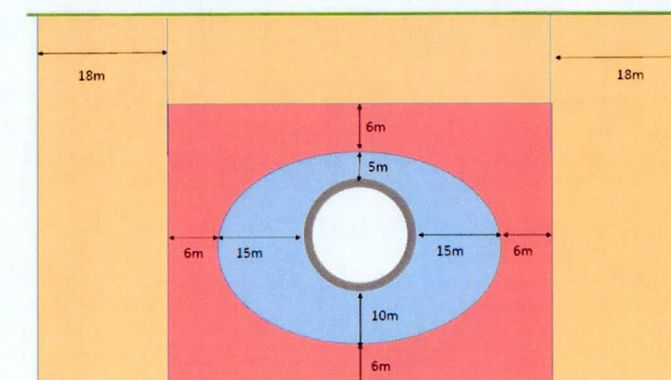

AN BORD PLEANÁLA

11 MAR 2024

LTR DATED _____ FROM _____
LDG- _____
72. _____

Site with Exclusion Zones Overlaid

NOTES:

Check all dimensions on site.
Do not rely on scaled
dimensions. This drawing
must be read in conjunction
with all relevant contract
documents.

This drawing is the property of Michael Collins Associates Ltd. (trading as MCA Architects). The drawing shall not be copied, reproduced or otherwise used without the consent of Michael Collins Associates Ltd.

[illegible]

Architecture + Interior Design + Masterplanning + Project Management

MCA
ARCHITECTS

+ Project Management	Project:	LIDL NORTHWOOD
----------------------	----------	----------------

Project:	EIDE NORTHWOOD
Drawing:	SITE WITH EXCLUSION ZONES

Step:	PLANNING
-------	----------

4 Hanover Wharf, Asgard Road, Dublin 2, Ireland	Stage: PLANNING
	Station: PRELIMINARY

Dublin 2, Ireland	Status: PRELIMINARY
+353 1 6760916 info@mca.ie www.mca.ie	Drawing Number: 2020.15-P42

Job No:	
---------	--

2020-1

Sheet:	A1
--------	----

Scale 1 : 40

REVIEWS