



Legend

- Red Line Boundary
- Trees to be retained
- Trees to be removed
- Category U Tree outside works (not to be removed)
- Category U Trees to be removed
- Tree group to be retained
- Tree group to be removed
- Main construction compound and logistics area

P01	23/2/2022	First Issue	JL	RH	RH	NC
P02	3/21/2024	Final Issue	JL	PC	RH	PB
Rev.	Date	Purpose of revision	Drawn	Check'd	Rev'd	Appr'd

Client

Project

Drawing Title

Arboricultural Impact
Lissenhall
1 of 108

Drawing Status

Final Issue

Scale @ A3	1:500	DO NOT SCALE
Jacobs No.	32108600	
Client No.		
Drawing No.	ML1-JAI-EIA-ROUT_XX-DR-Y31001	Rev P02

This drawing is not to be used in whole or in part other than for the intended purpose and project as defined on this drawing. Refer to the contract for full terms and conditions.



Legend

- Red Line Boundary
- Trees to be retained
- Trees to be removed
- Category U Tree outside works (not to be removed)
- Category U Trees to be removed
- Tree group to be retained
- Tree group to be removed
- Main construction compound and logistics area

P01	23/2/2022	First Issue	JL	RH	RH	NC
P02	3/21/2024	Final Issue	JL	PC	RH	PB
Rev.	Date	Purpose of revision	Drawn	Check'd	Rev'd	Appr'd

Client

Project

Drawing Title

Arboricultural Impact
Lissenhall
2 of 108

Drawing Status

Final Issue

Scale @ A3	1:500	DO NOT SCALE
Jacobs No.	32108600	
Client No.		
Drawing No.	ML1-JAI-EIA-ROUT_XX-DR-Y31002	Rev P02

This drawing is not to be used in whole in or part other than for the intended purpose and project as defined on this drawing. Refer to the contract for full terms and conditions.



Legend

Alignment

- Surface
- Red Line Boundary
- Trees to be retained
- Trees to be removed
- Category U Tree outside works (not to be removed)
- Category U Trees to be removed
- Tree group to be retained
- Tree group to be removed
- Main construction compound and logistics area

P01	23/2/2022	First Issue	JL	RH	RH	NC
P02	3/21/2024	Final Issue	JL	PC	RH	PB
Rev.	Date	Purpose of revision	Drawn	Check'd	Rev'd	App'r'd

JACOBS
IDOM

Client
TII
Bonnasgar /onnasgar Éireann
Transport Infrastructure Ireland

Project
METROLINK

Drawing Title
Arboricultural Impact
Lissenhall
3 of 108

Drawing Status
Final Issue

Scale @ A3	1:500	DO NOT SCALE
Jacobs No.	32108600	
Client No.		
Drawing No.	ML1-JAI-EIA-ROUT_XX-DR-Y31003	Rev P02

This drawing is not to be used in whole or in part other than for the intended purpose and project as defined on this drawing. Refer to the contract for full terms and conditions.



Legend

- Red Line Boundary
- Trees to be retained
- Trees to be removed
- Category U Tree outside works (not to be removed)
- Category U Trees to be removed
- Tree group to be retained
- Tree group to be removed
- Main construction compound and logistics area

P01	23/2/2022	First Issue	JL	RH	RH	NC
P02	3/21/2024	Final Issue	JL	PC	RH	PB
Rev.	Date	Purpose of revision	Drawn	Check'd	Rev'd	Appr'd

JACOBS
IDOM

Client

TII

Bonnasgar ionpair Éireann
Transport Infrastructure Ireland

Project

METROLINK

Drawing Title

Arboricultural Impact
Ennis Lane
4 of 108

Drawing Status

Final Issue


Scale @ A3	1:500	DO NOT SCALE
Jacobs No.	32108600	
Client No.		
Drawing No.	ML1-JAI-EIA-ROUT_XX-DR-Y31004	Rev P02

This drawing is not to be used in whole in or part other than for the intended purpose and project as defined on this drawing. Refer to the contract for full terms and conditions.

Path: \\gisb00001\GISProd\Metro\Working\TreesSurvey_20240220\Tree Survey Maps.aprx

©National Roads Authority (NRA). This drawing is confidential and the copyright in it is owned by the NRA. This drawing must not be either loaned, copied or otherwise reproduced in whole or part or used for any purpose without the prior permission of NRA. Transport Infrastructure Ireland (TII) is an operational name of the National Roads Authority.


©Ordnance Survey Ireland/Government of Ireland. All OSI data printed under Ordnance Survey no. 2020/OSI_NMA_273. All elevations are in metres and relate to OSI Geoid Model (OSGM02) Malin Head as defined by existing Project Control. All Co-ordinates are in Irish Transverse Mercator Grid (ITM) as defined by OSI active GPS station Tallaght College (TLLG).

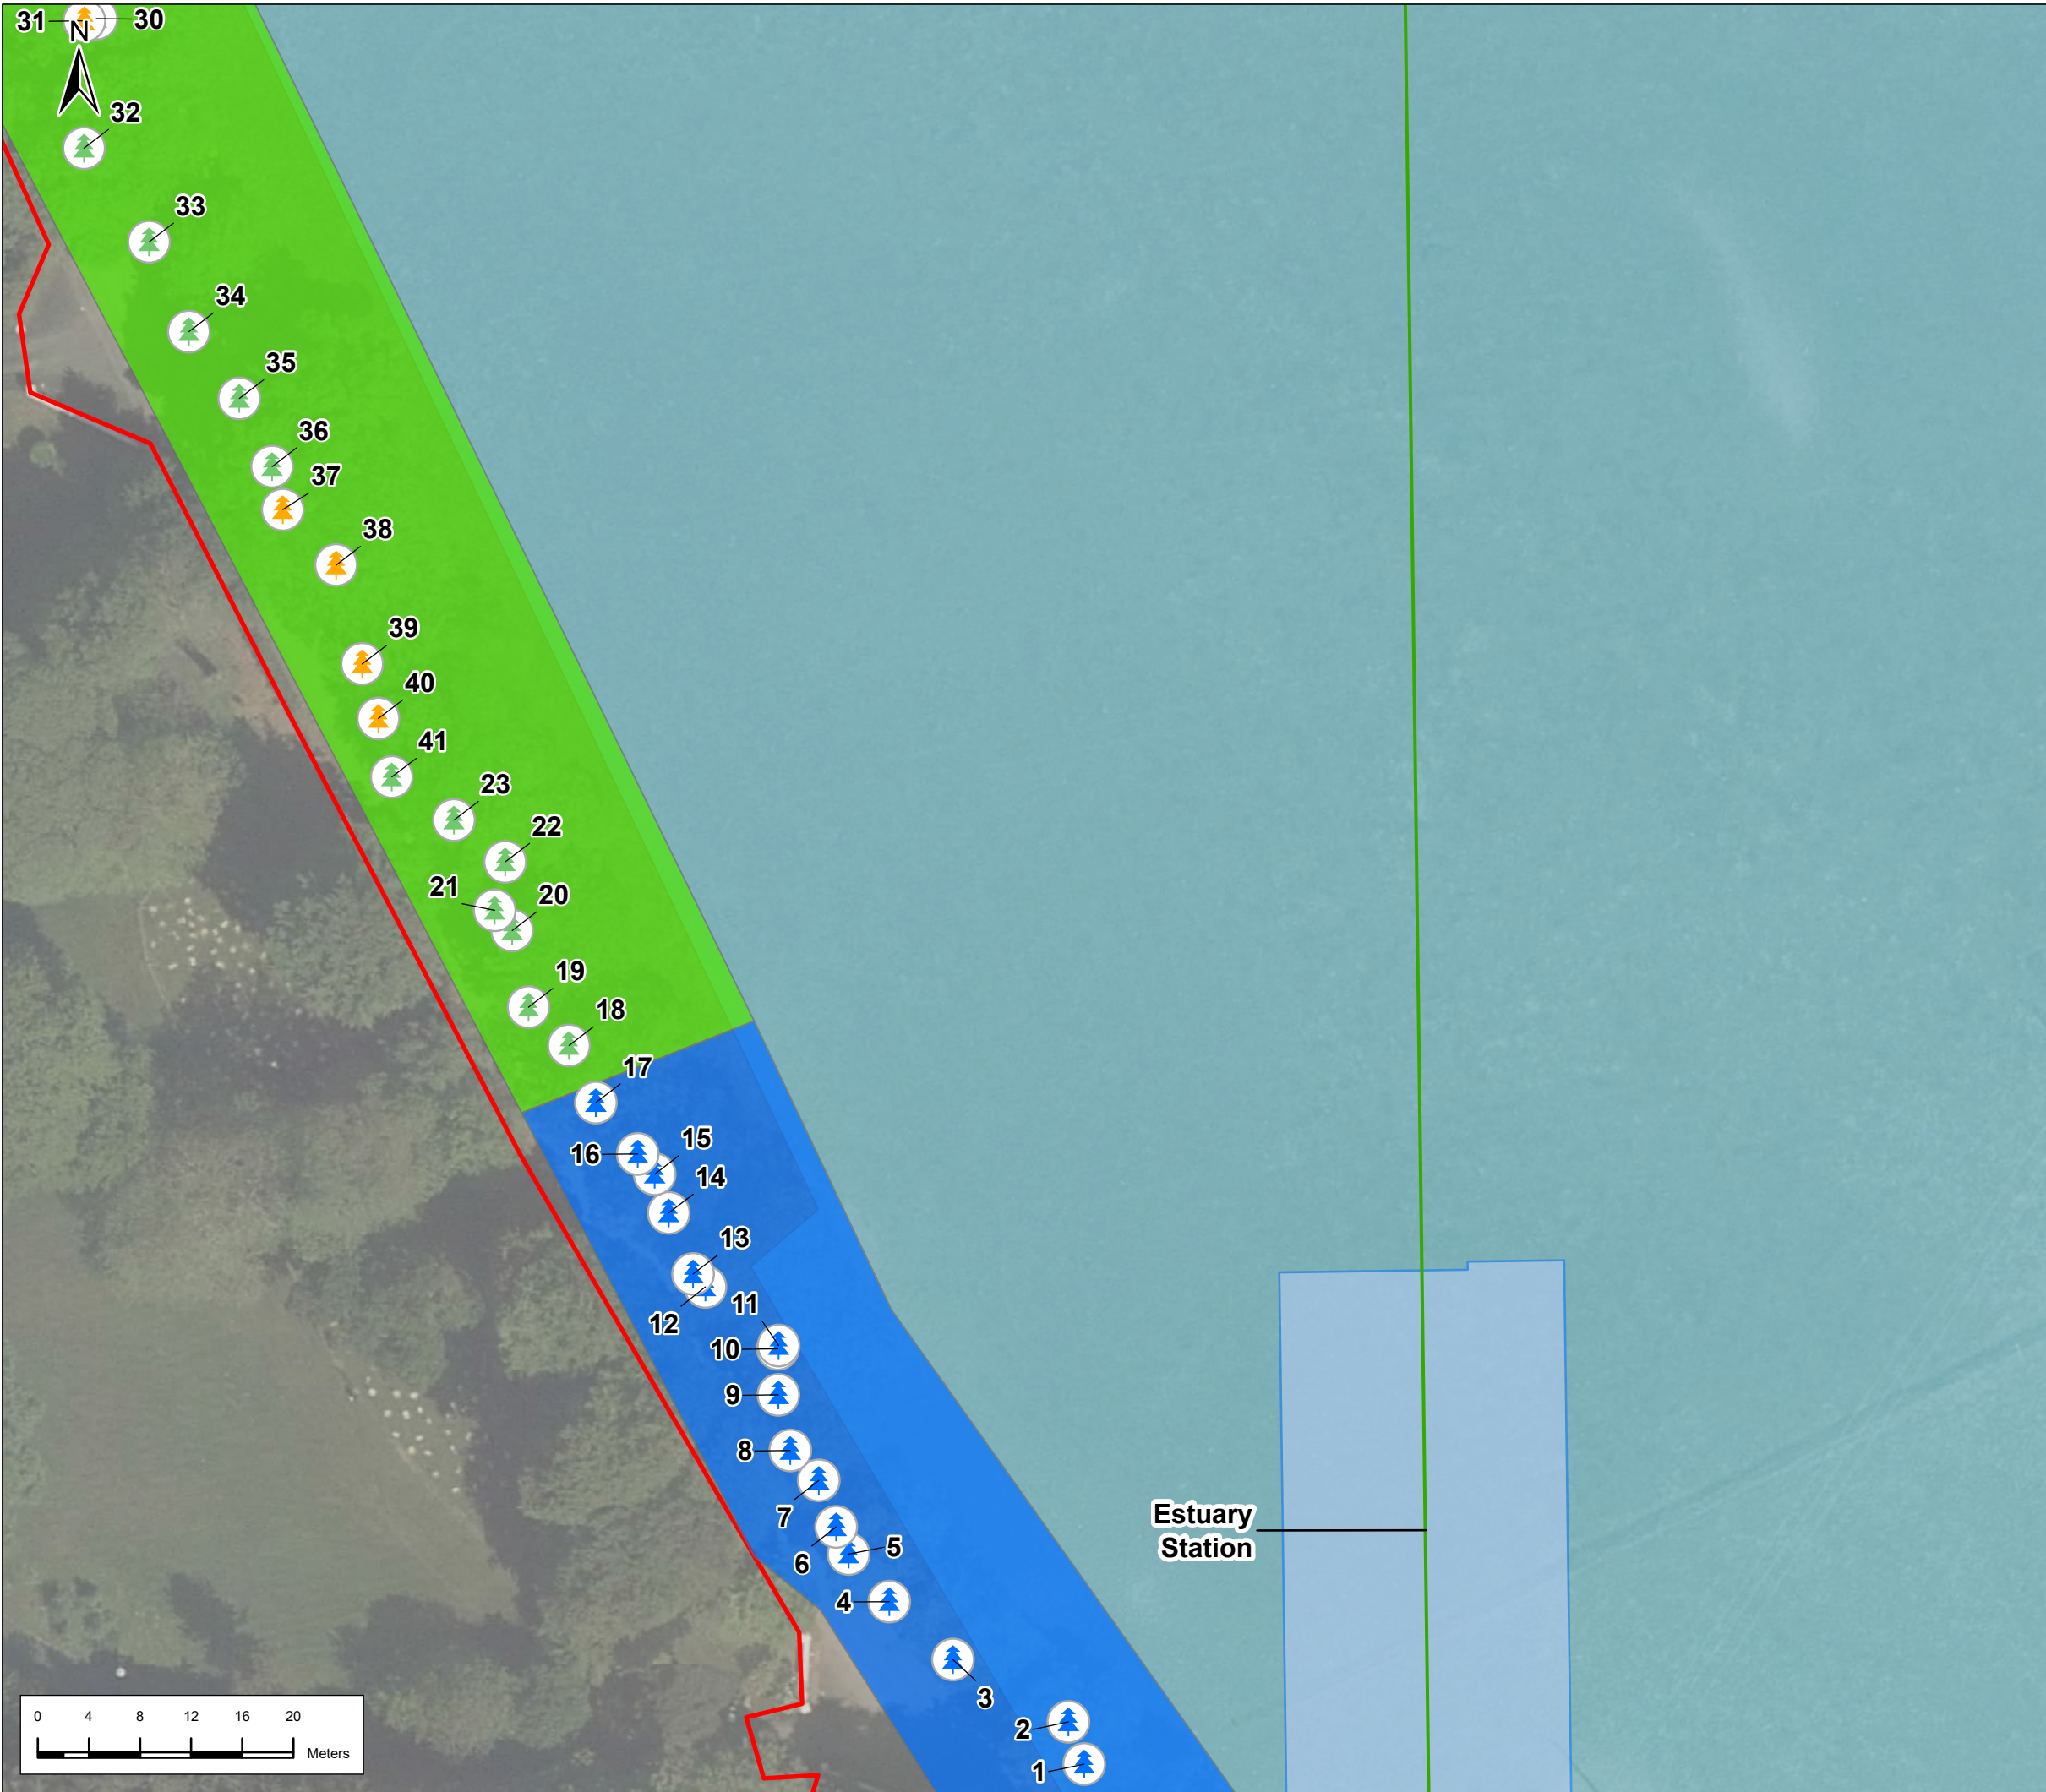

Legend

Alignment

- Surface
- Station Locations
- Red Line Boundary
- Trees to be retained
- Trees to be removed
- Category U Tree outside works (not to be removed)
- Category U Trees to be removed
- Tree group to be retained
- Tree group to be removed
- Main construction compound and logistics area

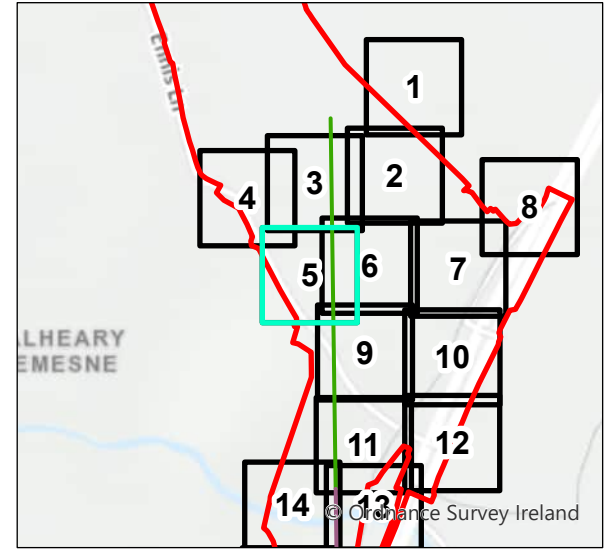

P01	23/2/2022	First Issue	JL	RH	RH	NC
P02	3/21/2024	Final Issue	JL	PC	RH	PB
Rev.	Date	Purpose of revision	Drawn	Check'd	Rev'd	Appr'd

JACOBS
IDOM


Client
TII
Bonnasgar ionpair Éireann
Transport Infrastructure Ireland

Project
METROLINK

Drawing Title
Arboricultural Impact
Ennis Lane
5 of 108

Drawing Status		Final Issue
Scale @ A3	1:500	DO NOT SCALE
Jacobs No.	32108600	
Client No.		
Drawing No.	ML1-JAI-EIA-ROUT_XX-DR-Y31005	Rev P02

This drawing is not to be used in whole or in part other than for the intended purpose and project as defined on this drawing. Refer to the contract for full terms and conditions.

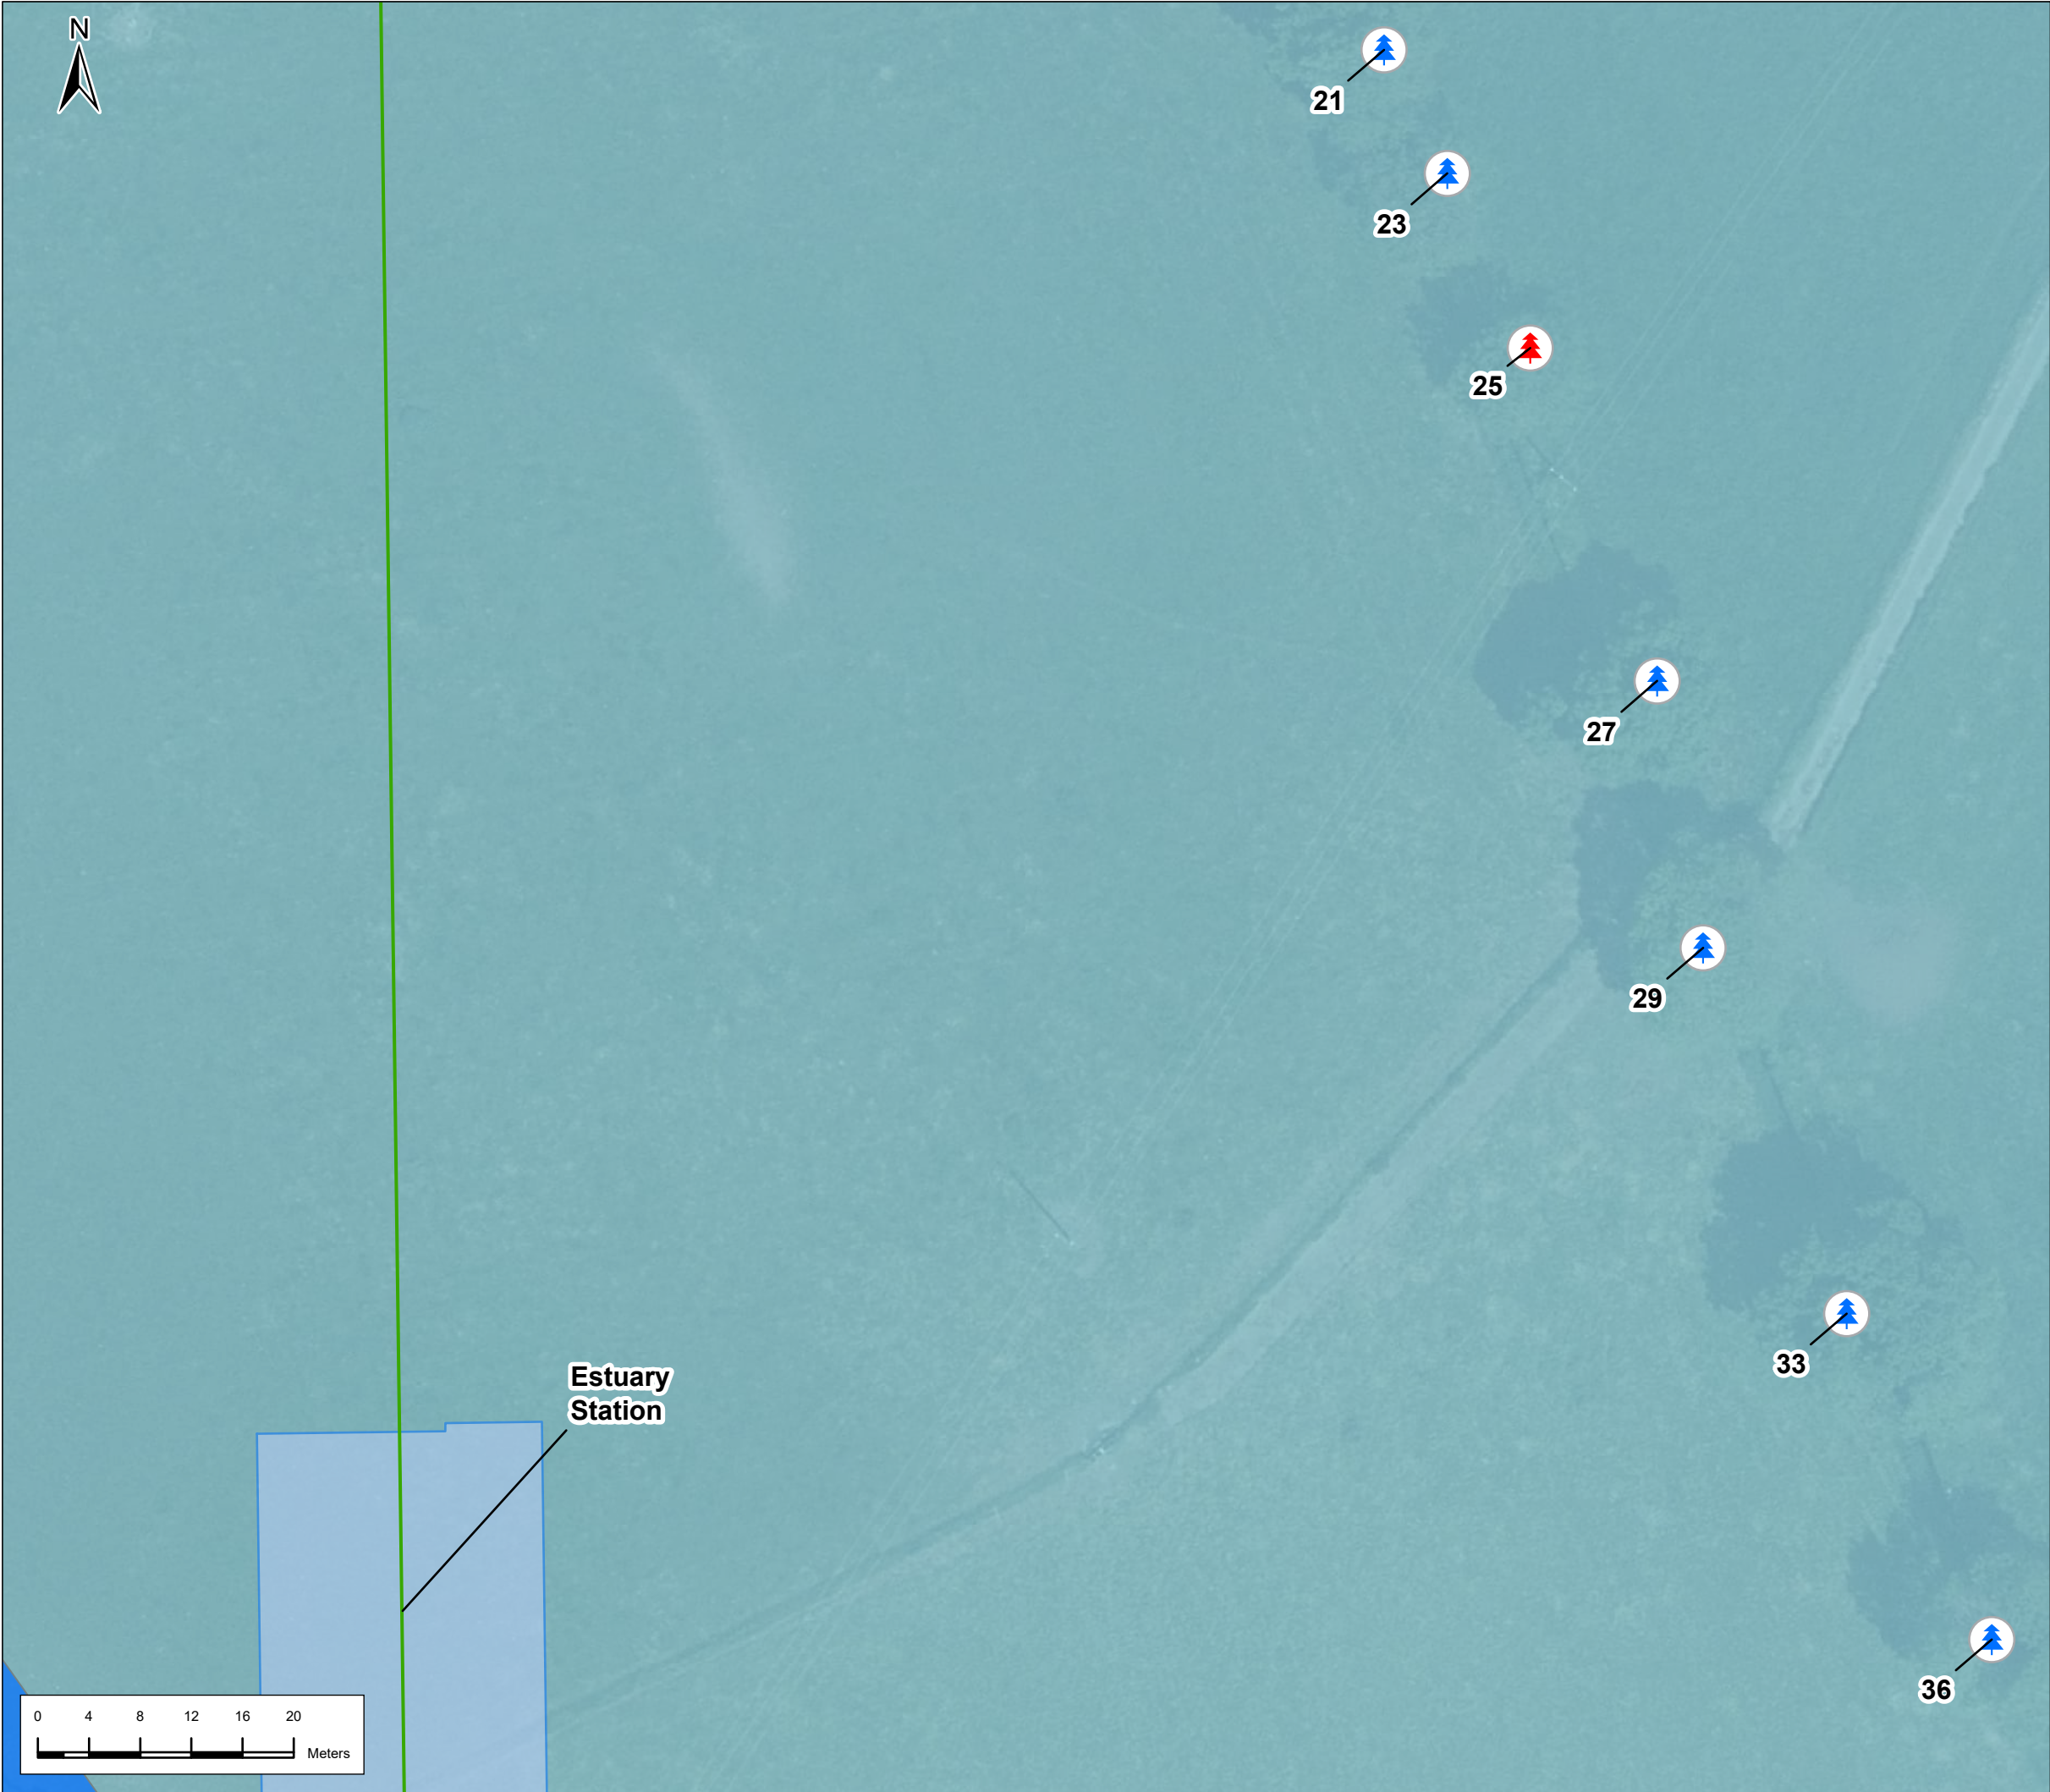

Legend

Alignment

- Surface
- Station Locations
- Red Line Boundary
- Trees to be retained
- Trees to be removed
- Category U Tree outside works (not to be removed)
- Category U Trees to be removed
- Tree group to be retained
- Tree group to be removed
- Main construction compound and logistics area

P01	23/2/2022	First Issue	JL	RH	RH	NC
P02	3/21/2024	Final Issue	JL	PC	RH	PB
Rev.	Date	Purpose of revision	Drawn	Check'd	Rev'd	Appr'd

JACOBS
IDOM

Client

Bonnasgar /onnasgar Éireann
Transport Infrastructure Ireland

Project

METROLINK

Drawing Title

Arboricultural Impact
Lissenhall
6 of 108

Drawing Status

Final Issue

Scale @ A3	1:500	DO NOT SCALE
Jacobs No.	32108600	
Client No.		
Drawing No.	ML1-JAI-EIA-ROUT_XX-DR-Y31006	Rev P02

This drawing is not to be used in whole in or part other than for the intended purpose and project as defined on this drawing. Refer to the contract for full terms and conditions.



Legend

- Red Line Boundary
- Trees to be retained
- Trees to be removed
- Category U Tree outside works (not to be removed)
- Category U Trees to be removed
- Tree group to be retained
- Tree group to be removed
- Main construction compound and logistics area

P01	23/2/2022	First Issue	JL	RH	RH	NC
P02	3/21/2024	Final Issue	JL	PC	RH	PB
Rev.	Date	Purpose of revision	Drawn	Check'd	Rev'd	Appr'd

Client

Project

Drawing Title

Arboricultural Impact
Lissenhall
7 of 108

Drawing Status

Final Issue

Scale @ A3	1:500	DO NOT SCALE
Jacobs No.	32108600	
Client No.		
Drawing No.	ML1-JAI-EIA-ROUT_XX-DR-Y31007	Rev P02


This drawing is not to be used in whole or in part other than for the intended purpose and project as defined on this drawing. Refer to the contract for full terms and conditions.

Path: \\gis01\001\GIS\Proj\Metro\Working\TreeSurvey_20240220\Tree Survey Maps.aprx



Legend

- Red Line Boundary
- Trees to be retained
- Trees to be removed
- Category U Tree outside works (not to be removed)
- Category U Trees to be removed
- Tree group to be retained
- Tree group to be removed
- Main construction compound and logistics area

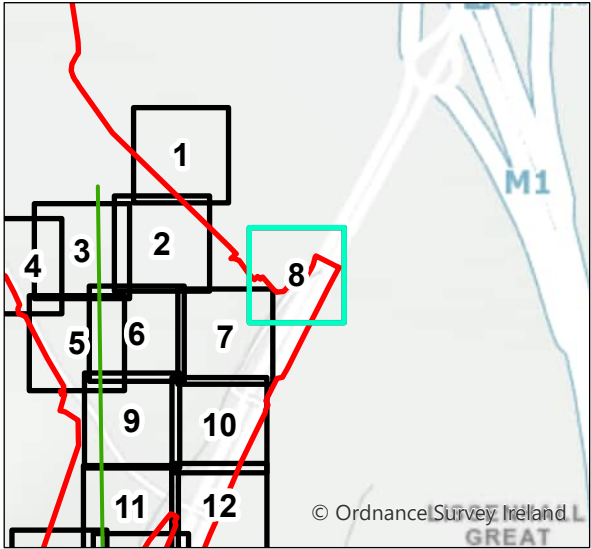

P01	23/2/2022	First Issue	JL	RH	RH	NC
P02	3/21/2024	Final Issue	JL	PC	RH	PB
Rev.	Date	Purpose of revision	Drawn	Check'd	Rev'd	App'd

JACOBS
IDOM

Client

TII
Bonnasgar ionpair Éireann
Transport Infrastructure Ireland

Project

METROLINK


Drawing Title

Arboricultural Impact
Lissenhall
8 of 108

Drawing Status	Final Issue	
Scale @ A3	1:500	DO NOT SCALE
Jacobs No.	32108600	
Client No.		

Drawing No.	ML1-JAI-EIA-ROUT_XX-DR-Y31008	Rev	P02
-------------	-------------------------------	-----	-----

This drawing is not to be used in whole or in part other than for the intended purpose and project as defined on this drawing. Refer to the contract for full terms and conditions.

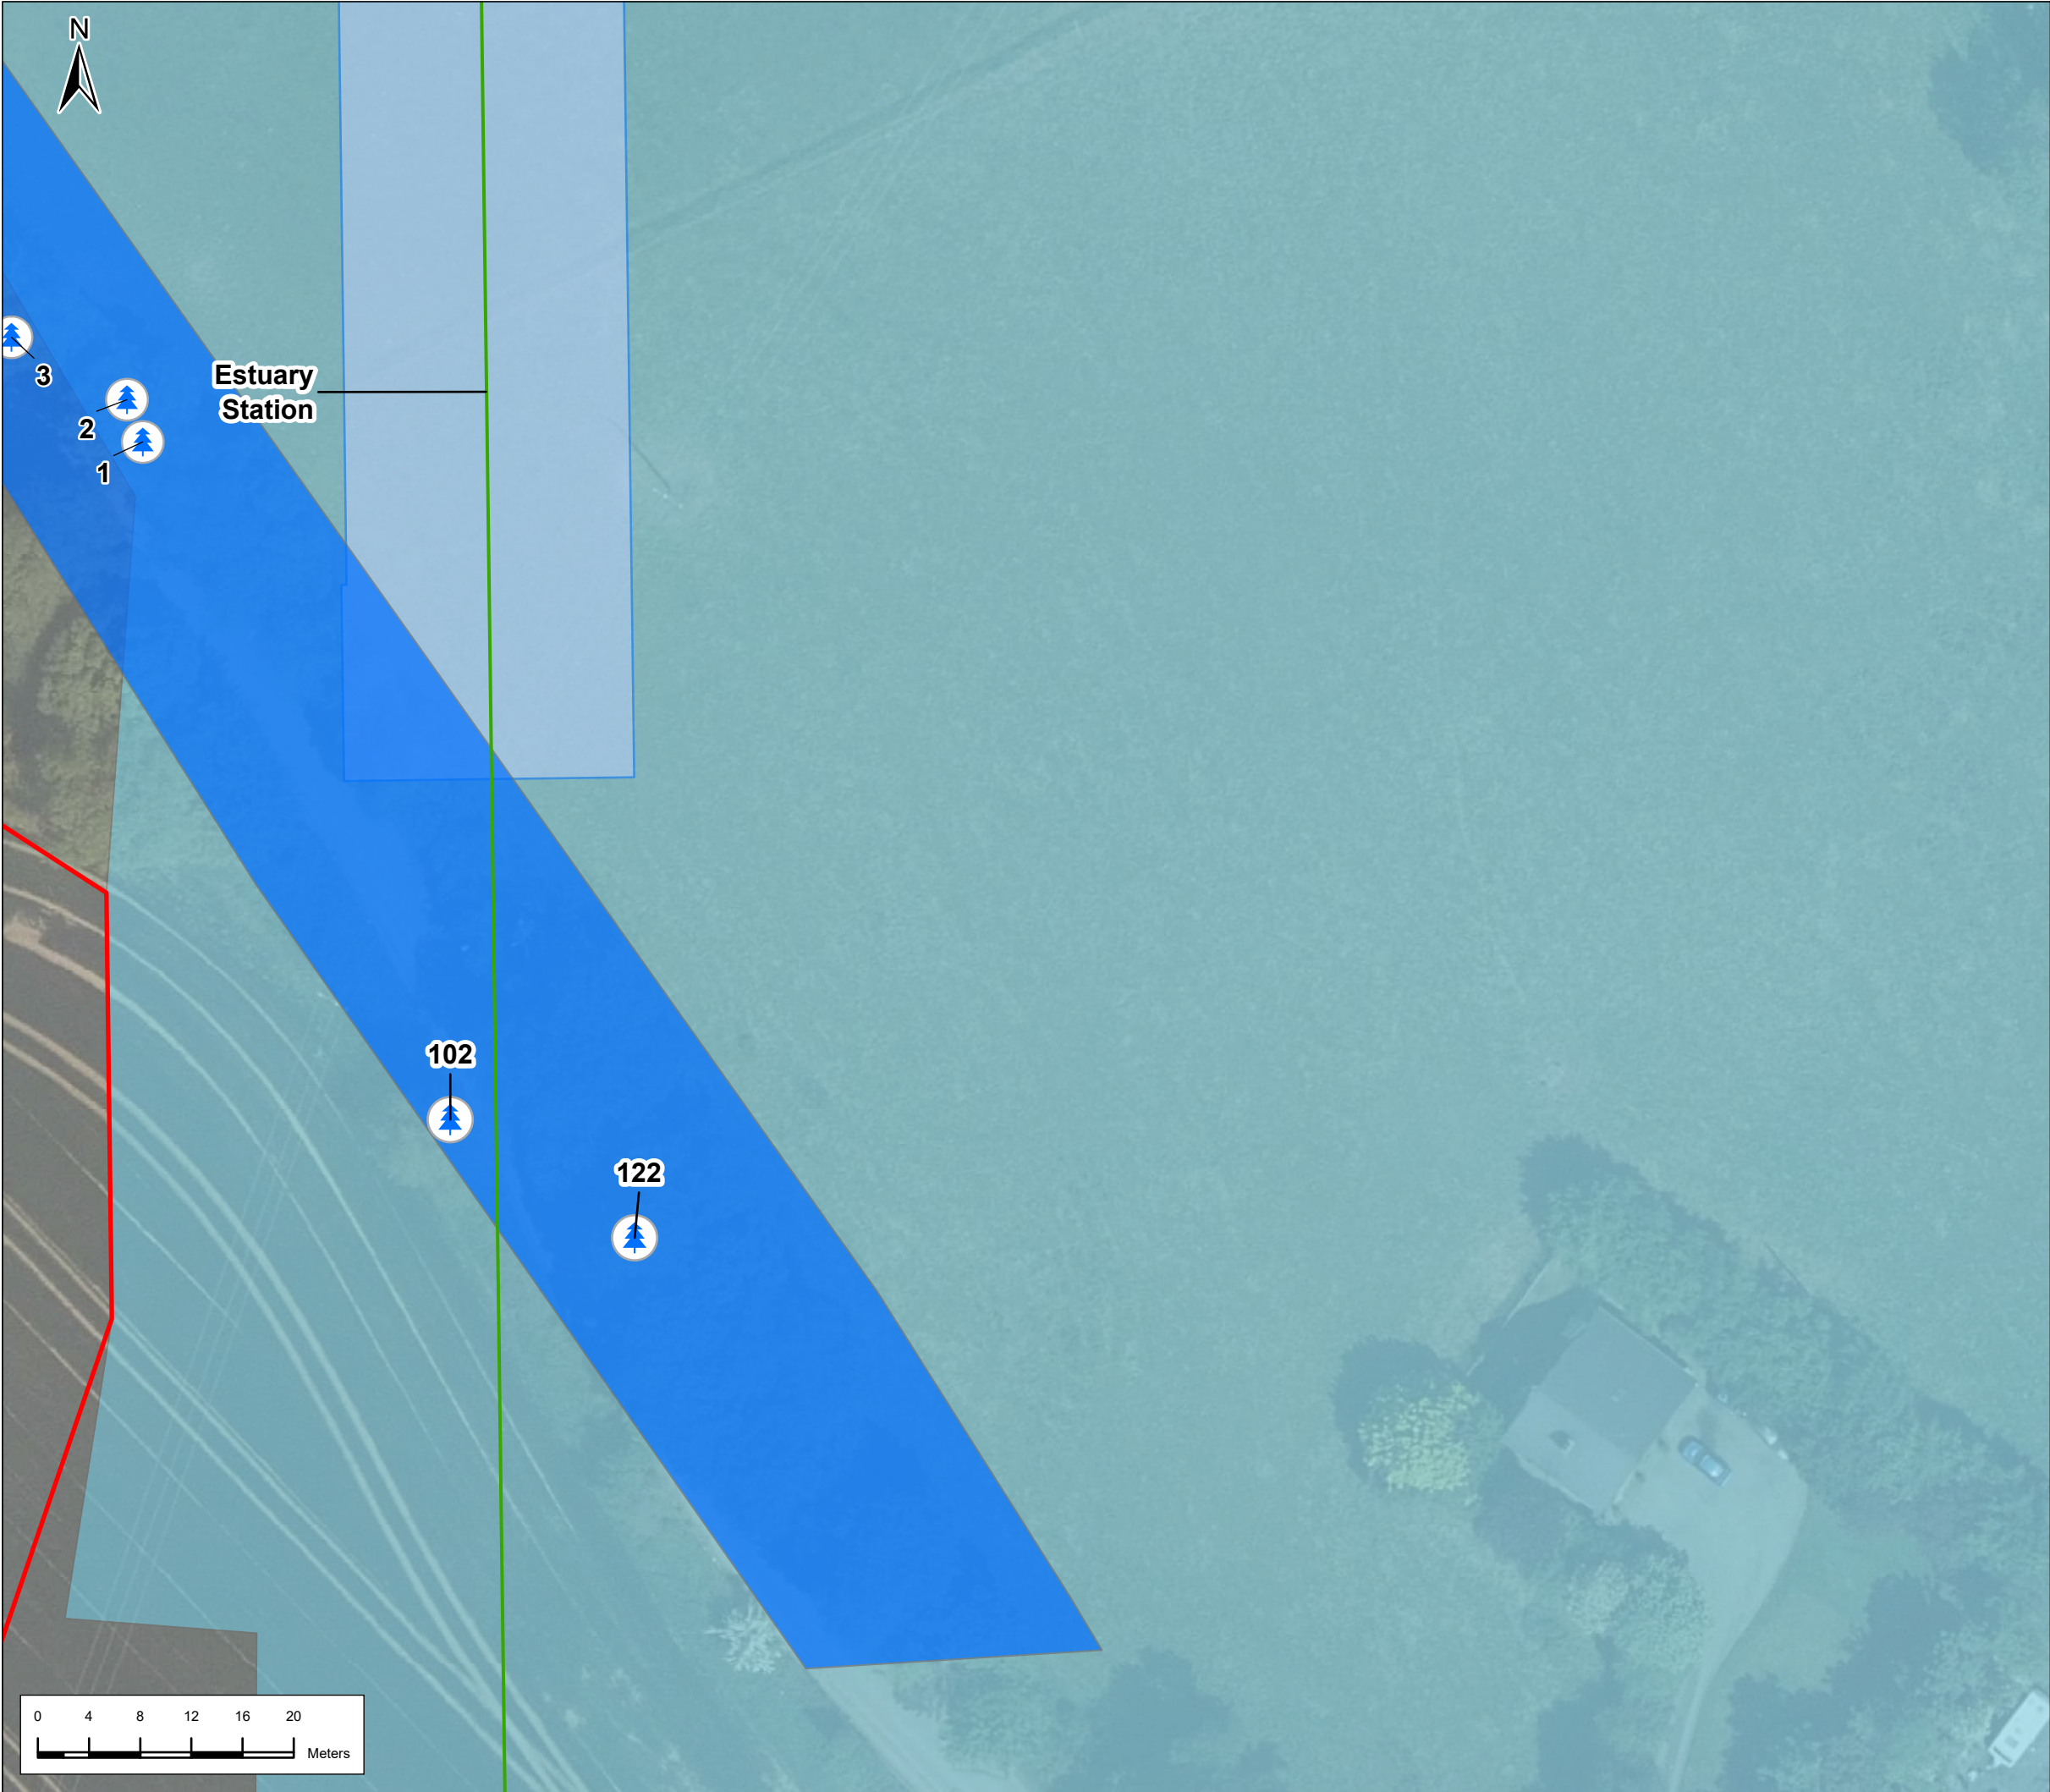

Legend

Alignment

- Surface
- Station Locations
- Red Line Boundary
- Trees to be retained
- Trees to be removed
- Category U Tree outside works (not to be removed)
- Category U Trees to be removed
- Tree group to be retained
- Tree group to be removed
- Main construction compound and logistics area

P01	23/2/2022	First Issue	JL	RH	RH	NC
P02	3/21/2024	Final Issue	JL	PC	RH	PB
Rev.	Date	Purpose of revision	Drawn	Check'd	Rev'd	App'r'd

JACOBS
IDOM

Client

Bonnasgar ionpair Éireann
Transport Infrastructure Ireland

Project

METROLINK

Drawing Title

Arboricultural Impact
Lissenhall
9 of 108

Drawing Status

Final Issue

Scale @ A3	1:500	DO NOT SCALE
Jacobs No.	32108600	
Client No.		
Drawing No.	ML1-JAI-EIA-ROUT_XX-DR-Y31009	Rev P02

This drawing is not to be used in whole in or part other than for the intended purpose and project as defined on this drawing. Refer to the contract for full terms and conditions.

Path: \\gisb01\01\GISProj\Metro\Working\TreeSurvey_20240220\Tree Survey Maps.aprx



Legend

- Red Line Boundary
- Trees to be retained
- Trees to be removed
- Category U Tree outside works (not to be removed)
- Category U Trees to be removed
- Tree group to be retained
- Tree group to be removed
- Main construction compound and logistics area

P01	23/2/2022	First Issue	JL	RH	RH	NC
P02	3/21/2024	Final Issue	JL	PC	RH	PB
Rev.	Date	Purpose of revision	Drawn	Check'd	Rev'd	Appr'd

Client

Project

Drawing Title

Arboricultural Impact
Lissenhall
10 of 108

Drawing Status

Final Issue

Scale @ A3

1:500

DO NOT SCALE

Jacobs No.

32108600

Client No.

Drawing No.

ML1-JAI-EIA-ROUT_XX-DR-Y31010

Rev

P02

This drawing is not to be used in whole in or part other than for the intended purpose and project as defined on this drawing. Refer to the contract for full terms and conditions.

Path: \\gisb01\GIS\Projects\Metro\Working\TreeSurvey_20240220\Tree Survey Maps.aprx



Legend

Alignment

Surface

Viaduct

Red Line Boundary

Trees to be retained

Trees to be removed

Category U Tree outside works (not to be removed)


Category U Trees to be removed

Tree group to be retained

Tree group to be removed

Main construction compound and logistics area

Linear working area

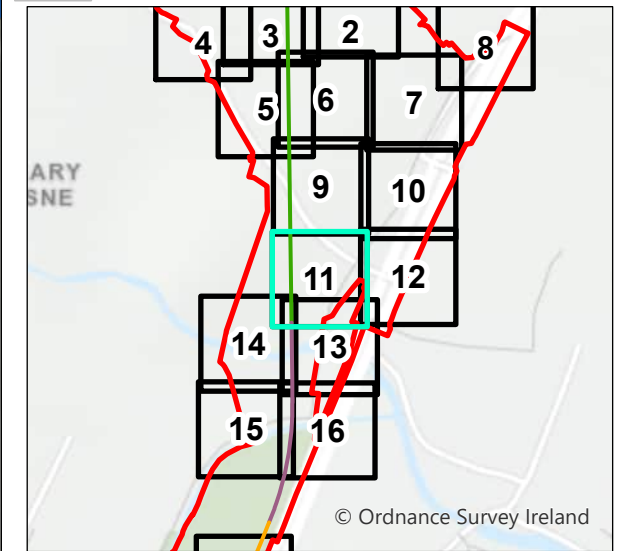

P01	23/2/2022	First Issue	JL	RH	RH	NC
P02	3/21/2024	Final Issue	JL	PC	RH	PB
Rev.	Date	Purpose of revision	Drawn	Check'd	Rev'd	App'd

JACOBS
IDOM

Client

TII
Bonnasgar /onnasgar Éireann
Transport Infrastructure Ireland

Project

METROLINK

Drawing Title

Arboricultural Impact
Lissenhall
11 of 108


Drawing Status		Final Issue	
Scale @ A3	1:500	DO NOT SCALE	
Jacobs No.	32108600		
Client No.			
Drawing No.	ML1-JAI-EIA-ROUT_XX-DR-Y31011		Rev P02

This drawing is not to be used in whole or in part other than for the intended purpose and project as defined on this drawing. Refer to the contract for full terms and conditions.



Legend

- Red Line Boundary
- Trees to be retained
- Trees to be removed
- Category U Tree outside works (not to be removed)
- Category U Trees to be removed
- Tree group to be retained
- Tree group to be removed
- Main construction compound and logistics area

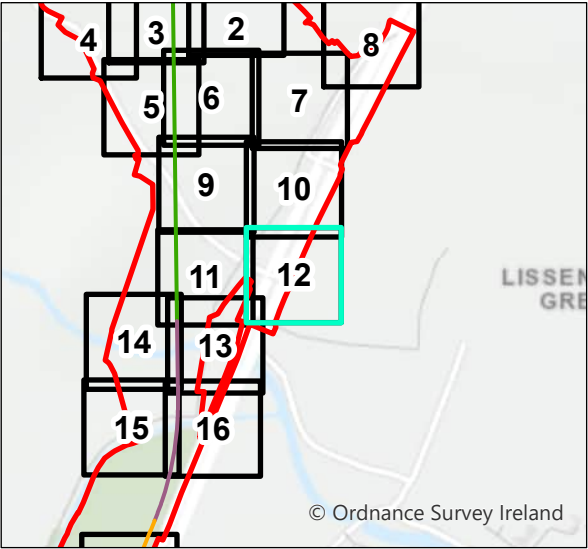

P01	23/2/2022	First Issue	JL	RH	RH	NC
P02	3/21/2024	Final Issue	JL	PC	RH	PB
Rev.	Date	Purpose of revision	Drawn	Check'd	Rev'd	Appr'd

JACOBS
IDOM

Client
TII
Bonnasgar /onnasgar Éireann
Transport Infrastructure Ireland

Project
METROLINK

Drawing Title
Arboricultural Impact
Lissenhall
12 of 108

Drawing Status	Final Issue	
Scale @ A3	1:500	DO NOT SCALE
Jacobs No.	32108600	
Client No.		

Drawing No.	ML1-JAI-EIA-ROUT_XX-DR-Y31012	Rev P02
-------------	-------------------------------	------------


This drawing is not to be used in whole in or part other than for the intended purpose and project as defined on this drawing. Refer to the contract for full terms and conditions.



Legend

Alignment

- Surface
- Viaduct
- Red Line Boundary
- Trees to be retained
- Trees to be removed
- Category U Tree outside works (not to be removed)
- Category U Trees to be removed
- Tree group to be retained
- Tree group to be removed
- Main construction compound and logistics area
- Linear working area

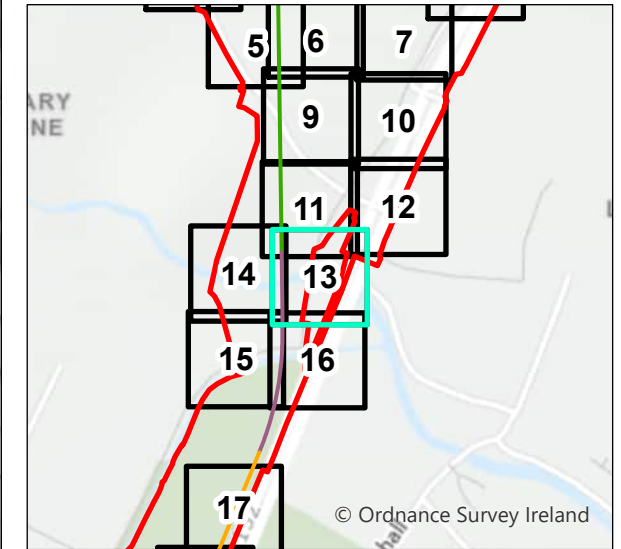

P01	23/2/2022	First Issue	JL	RH	RH	NC
P02	3/21/2024	Final Issue	JL	PC	RH	PB
Rev.	Date	Purpose of revision	Drawn	Check'd	Rev'd	App'r'd

JACOBS
IDOM

Client

TII
Bonnasgar /onnasgar Einnam
Transport Infrastructure Ireland

Project

METROLINK


Drawing Title


Arboricultural Impact
Lissenhall
13 of 108

Drawing Status		Final Issue	
Scale @ A3	1:500	DO NOT SCALE	
Jacobs No.	32108600		
Client No.			

Drawing No.	ML1-JAI-EIA-ROUT_XX-DR-Y31013	Rev	P02
-------------	-------------------------------	-----	-----

This drawing is not to be used in whole or in part other than for the intended purpose and project as defined on this drawing. Refer to the contract for full terms and conditions.

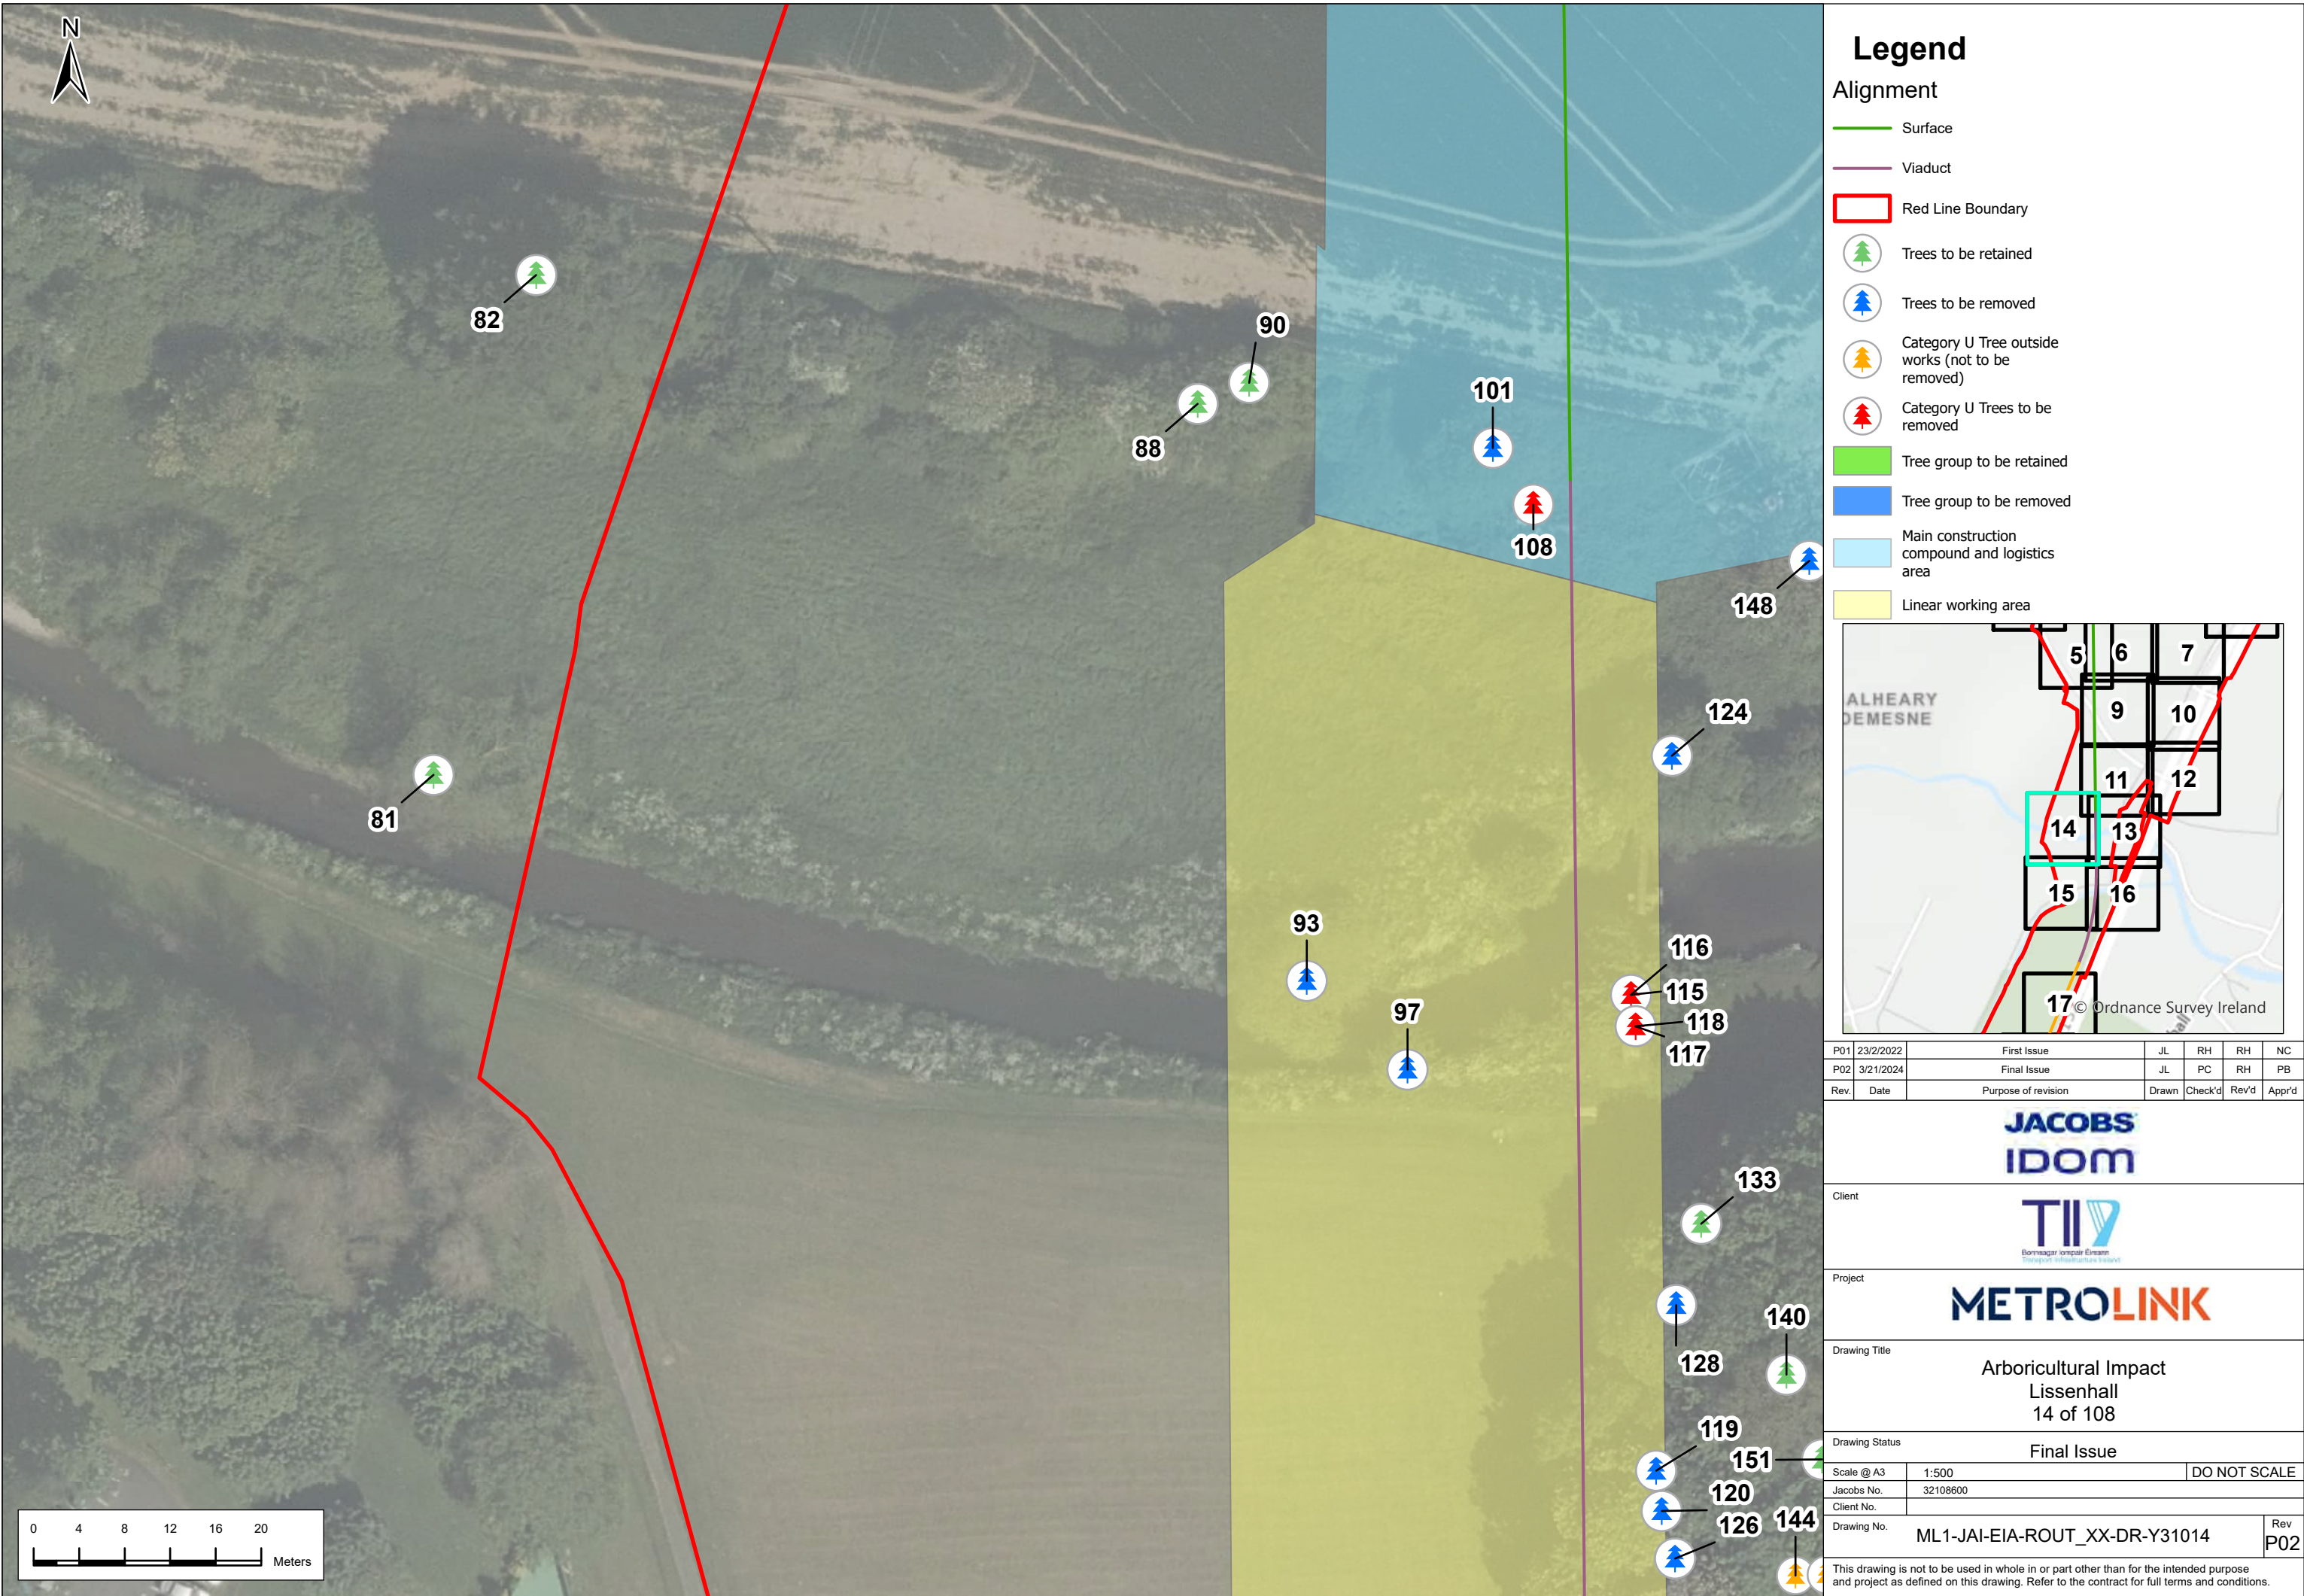

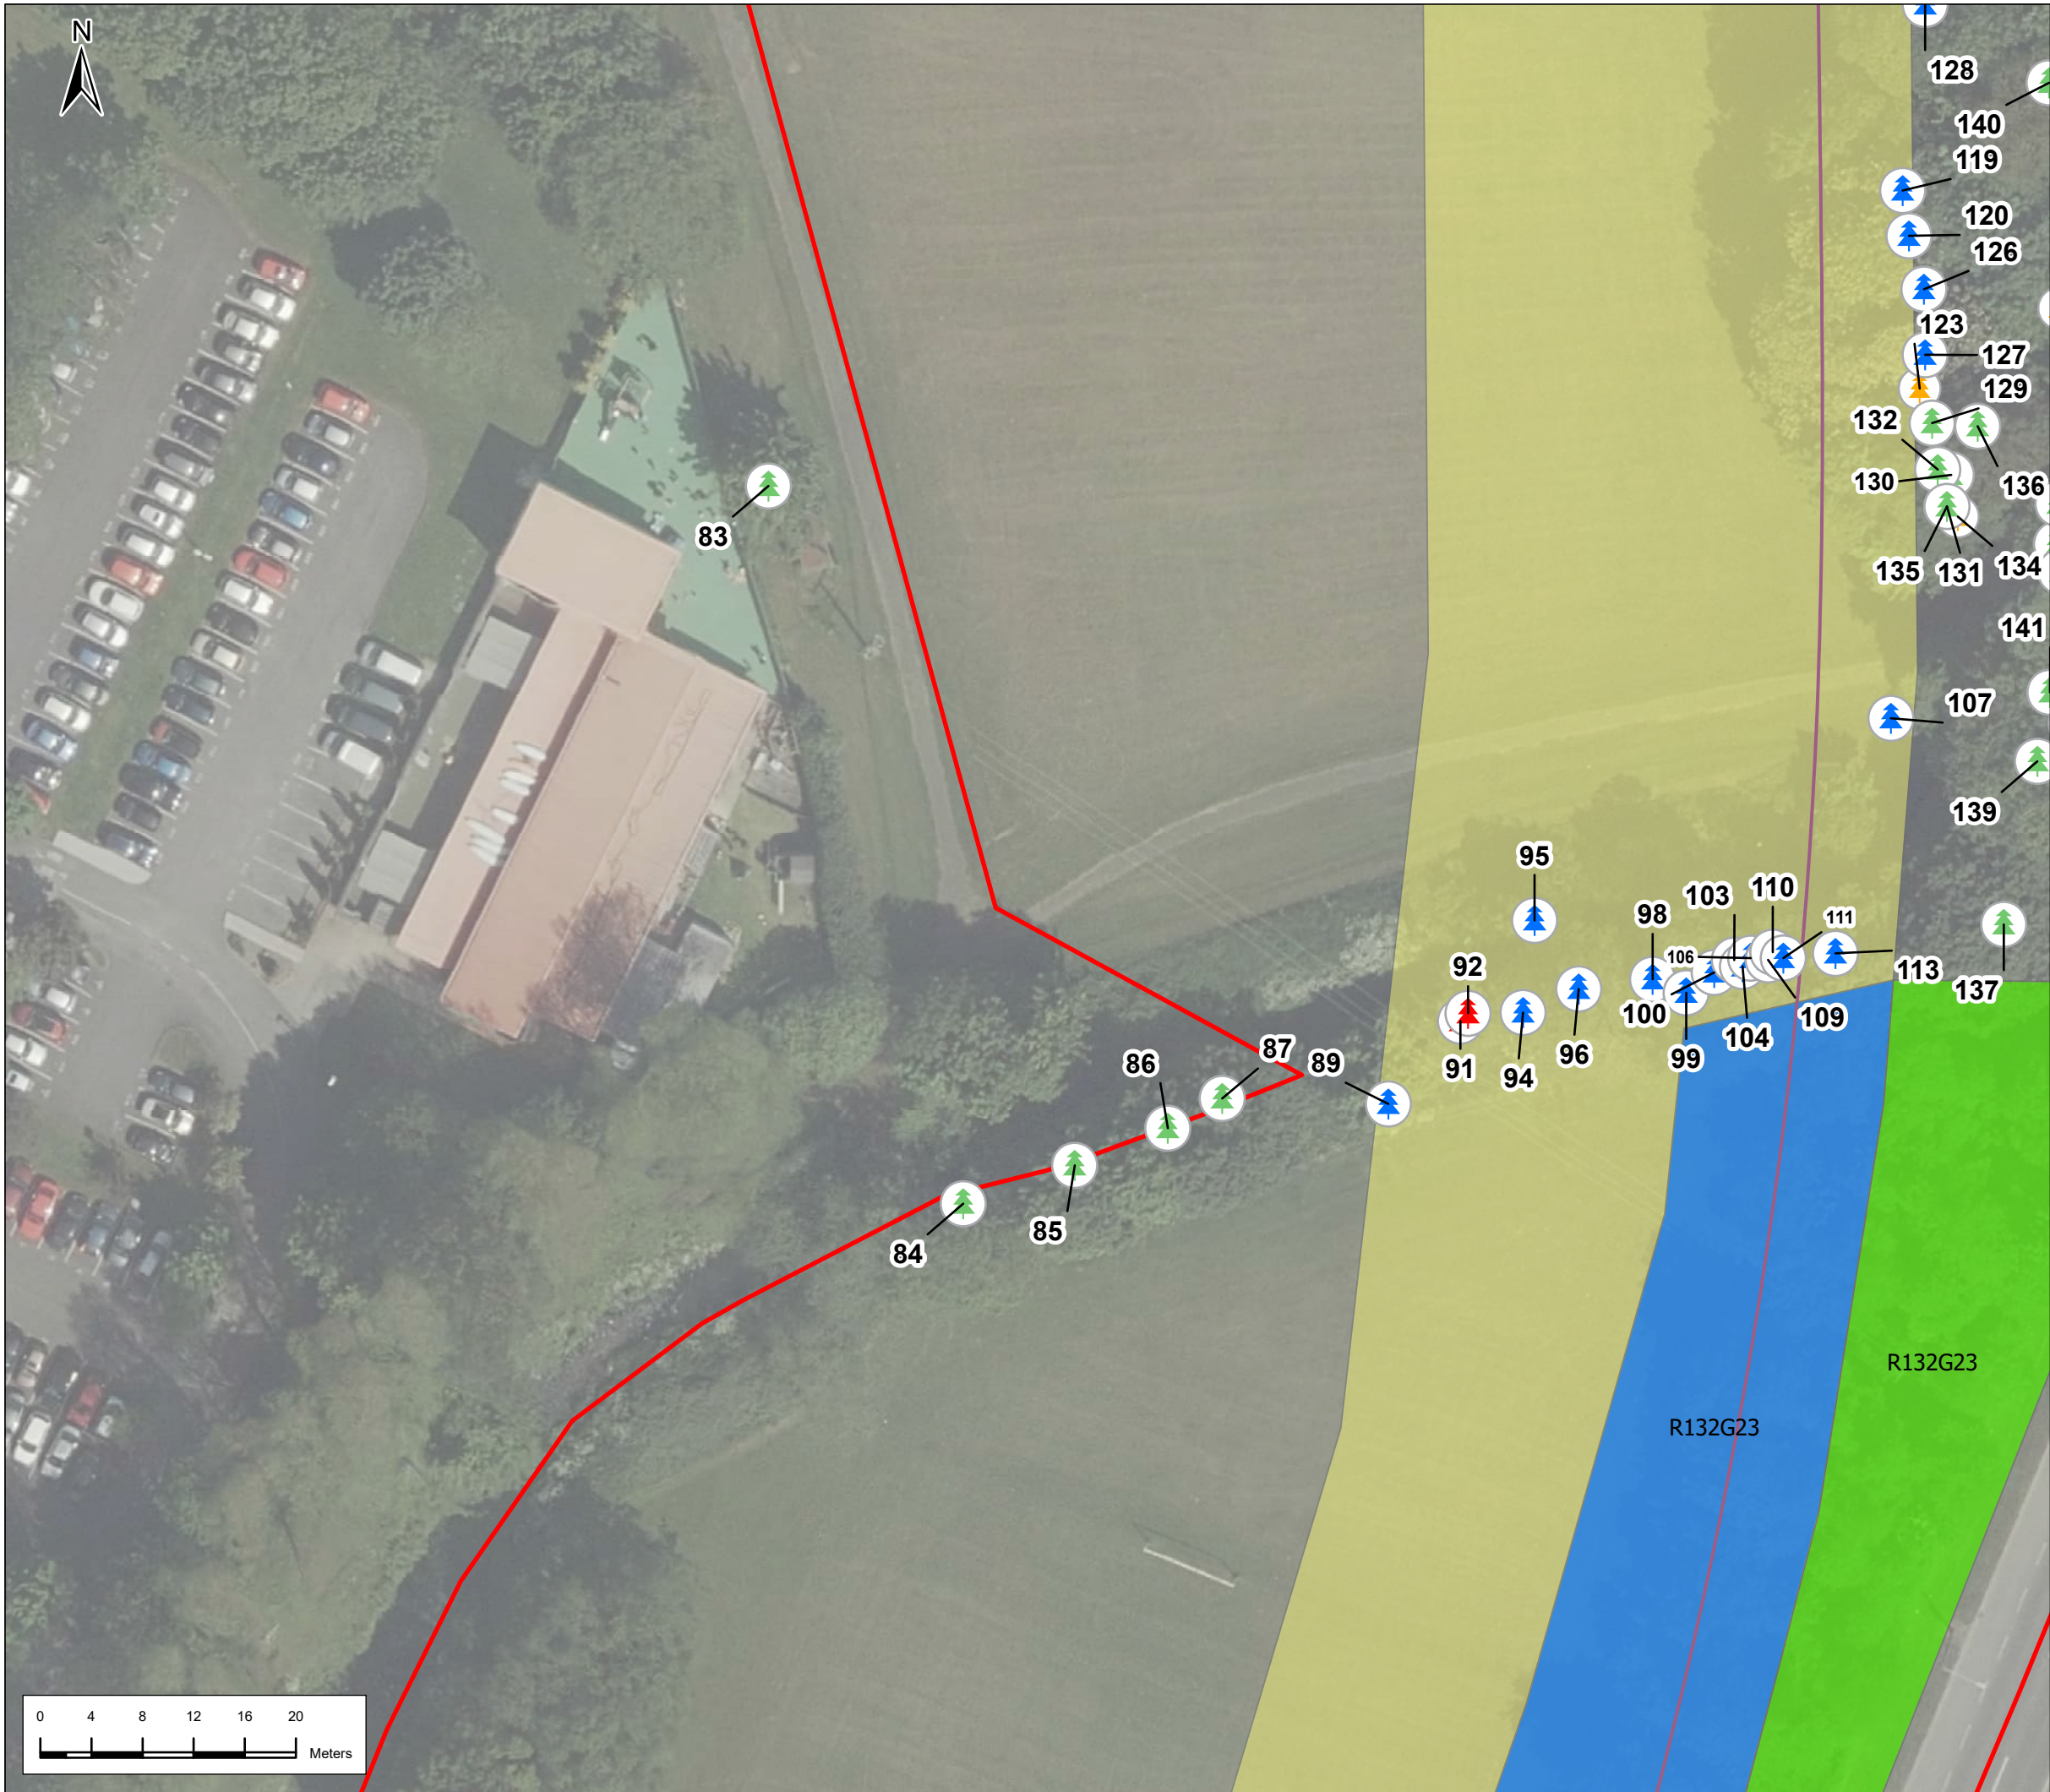

Legend

Alignment

Viaduct

Red Line Boundary

Trees to be retained

Trees to be removed


Category U Tree outside works (not to be removed)

Category U Trees to be removed

Tree group to be retained

Tree group to be removed

Linear working area

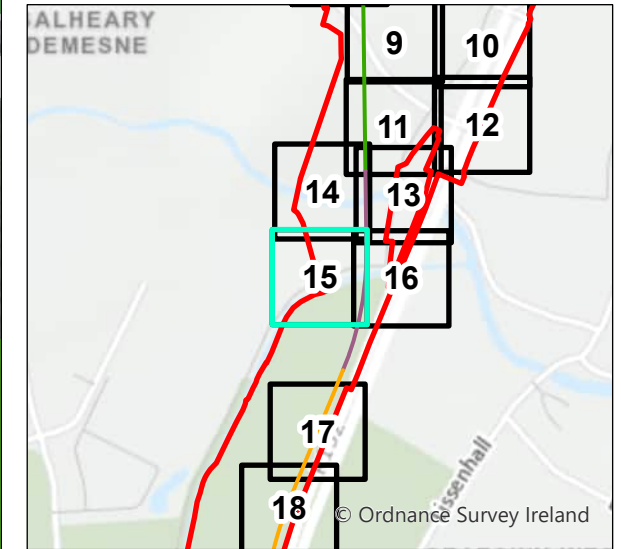

P01	23/2/2022	First Issue	JL	RH	RH	NC
P02	3/21/2024	Final Issue	JL	PC	RH	PB
Rev.	Date	Purpose of revision	Drawn	Check'd	Rev'd	Appr'd

JACOBS
IDOM

Client
TII
Bonnasgar ionpair Éireann
Transport Infrastructure Ireland

Project
METROLINK

Drawing Title
Arboricultural Impact
Lissenhall
15 of 108


Drawing Status
Final Issue

Scale @ A3
1:500
DO NOT SCALE

Jacobs No.
32108600

Client No.


Drawing No.
ML1-JAI-EIA-ROUT_XX-DR-Y31015
Rev
P02

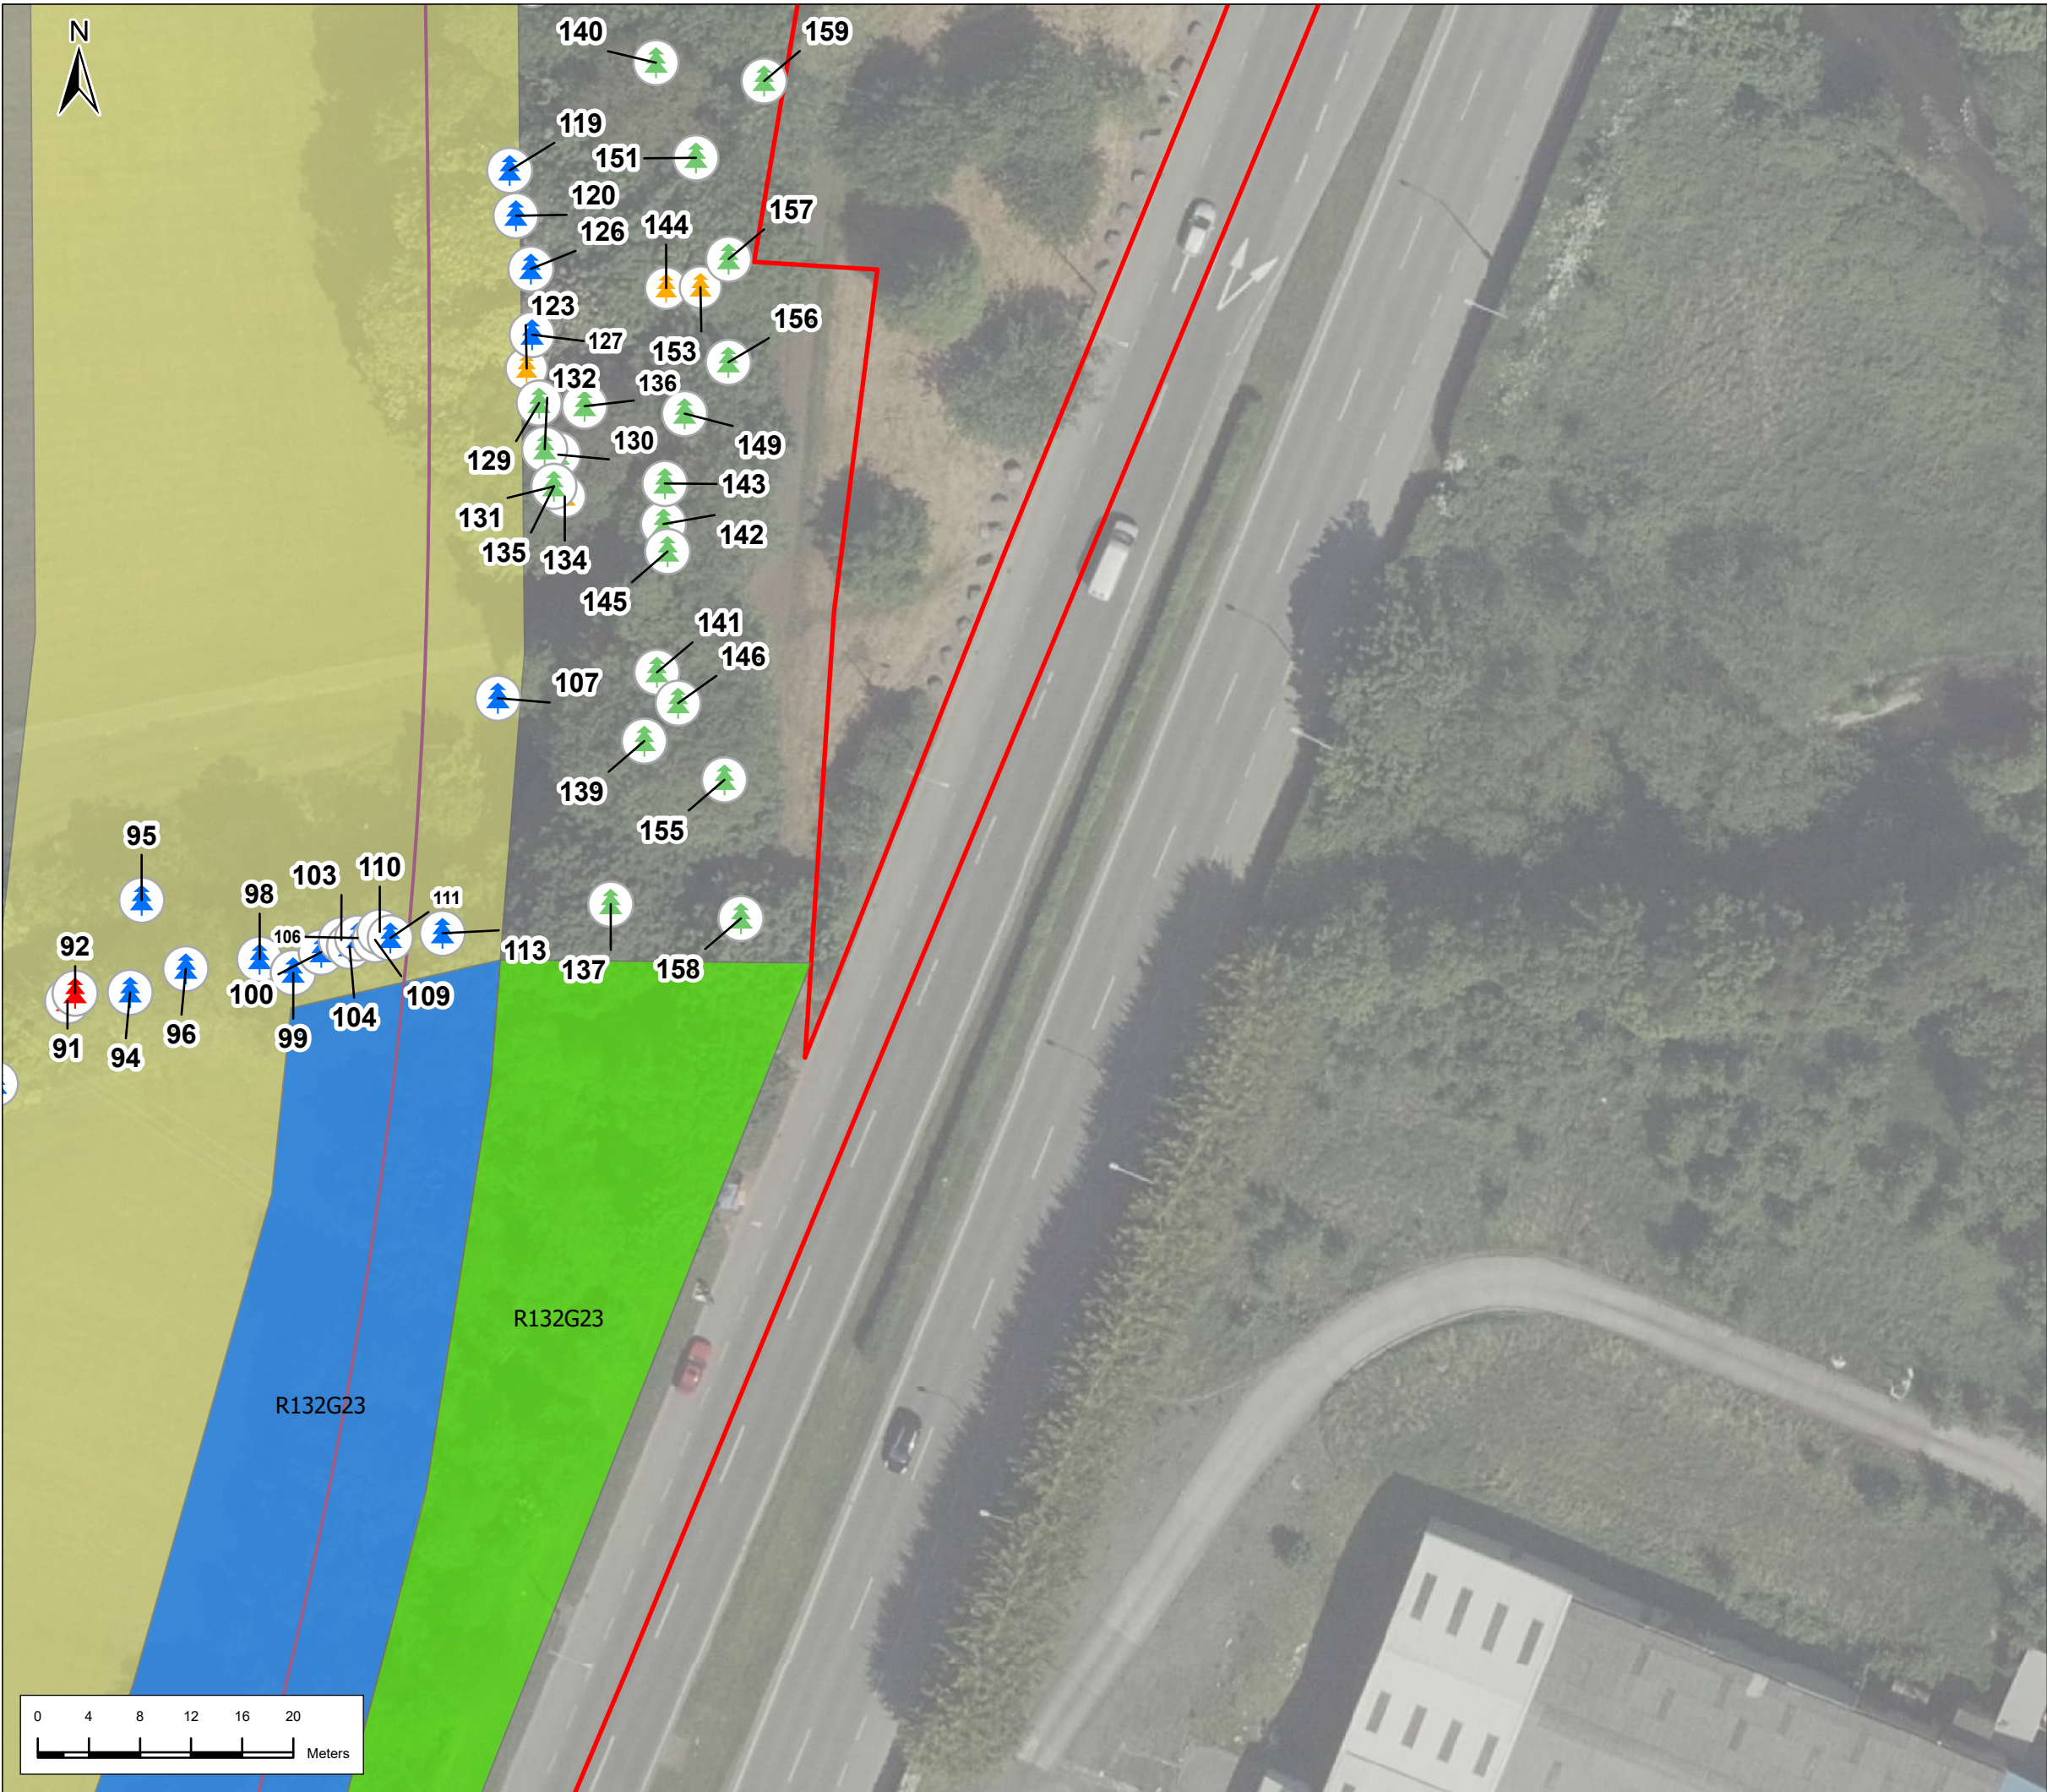

Legend

Alignment

- Viaduct
- Red Line Boundary
- Trees to be retained
- Trees to be removed
- Category U Tree outside works (not to be removed)
- Category U Trees to be removed
- Tree group to be retained
- Tree group to be removed
- Linear working area

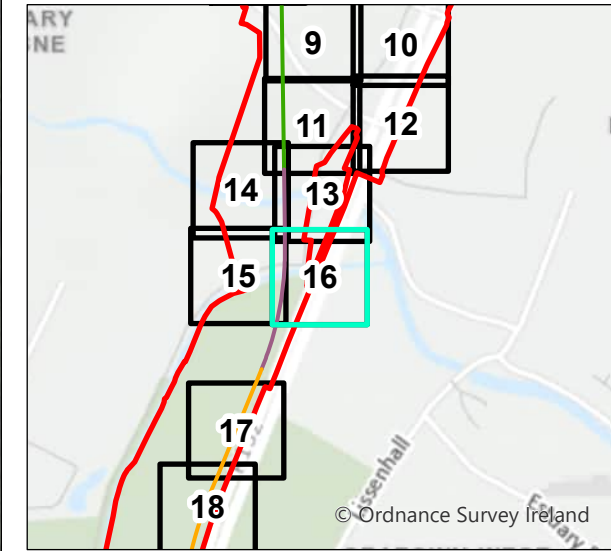

P01	23/2/2022	First Issue	JL	RH	RH	NC
P02	3/21/2024	Final Issue	JL	PC	RH	PB
Rev.	Date	Purpose of revision	Drawn	Check'd	Rev'd	Appr'd

JACOBS
IDOM

Client

TII
Bonnasgar ionpair Éireann
Transport Infrastructure Ireland

Project

METROLINK

Drawing Title

Arboricultural Impact
Lissenhall
16 of 108

Drawing Status

Final Issue

Scale @ A3

1:500

DO NOT SCALE

Jacobs No.

32108600

Client No.


Drawing No.

ML1-JAI-EIA-ROUT_XX-DR-Y31016

Rev





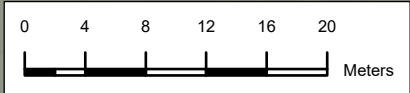





P02


This drawing is not to be used in whole or in part other than for the intended purpose and project as defined on this drawing. Refer to the contract for full terms and conditions.



Legend

Alignment

-  Retained Cut
-  Red Line Boundary
-  Trees to be retained
-  Trees to be removed
-  Category U Tree outside works (not to be removed)
-  Category U Trees to be removed
-  Tree group to be retained
-  Tree group to be removed
-  Satellite construction compound
-  Linear working area

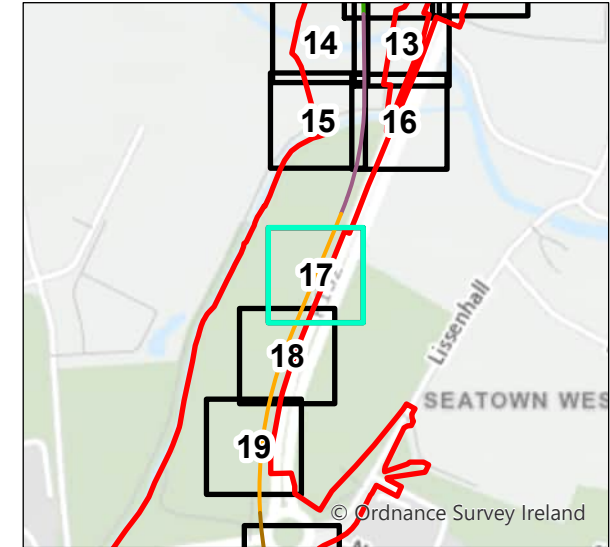

P01	23/2/2022	First Issue	JL	RH	RH	NC
P02	3/21/2024	Final Issue	JL	PC	RH	PB
Rev.	Date	Purpose of revision	Drawn	Check'd	Rev'd	Appr'd

JACOBS
IDOM

Client

TII
Bonneagar ionpair Éireann
Transport Infrastructure Ireland

Project

METROLINK

Drawing Title

Arboricultural Impact
R132
17 of 108

Drawing Status		Final Issue
Scale @ A3	1:500	DO NOT SCALE
Jacobs No.	32108600	
Client No.		

Drawing No.	ML1-JAI-EIA-ROUT_XX-DR-Y31017	Rev P02
-------------	-------------------------------	------------

This drawing is not to be used in whole in or part other than for the intended purpose and project as defined on this drawing. Refer to the contract for full terms and conditions.



Legend

Alignment

- Retained Cut
- Red Line Boundary
- Trees to be retained
- Trees to be removed
- Category U Tree outside works (not to be removed)
- Category U Trees to be removed
- Tree group to be retained
- Tree group to be removed
- Satellite construction compound

P01	23/2/2022	First Issue	JL	RH	RH	NC
P02	3/21/2024	Final Issue	JL	PC	RH	PB
Rev.	Date	Purpose of revision	Drawn	Check'd	Rev'd	Appr'd

JACOBS
IDOM

Client

TII

Bonnasgar /onnasgar Einnam
Transport Infrastructure Ireland

Project

METROLINK

Drawing Title

Arboricultural Impact
R132
18 of 108

Drawing Status

Final Issue

Scale @ A3	1:500	DO NOT SCALE
Jacobs No.	32108600	
Client No.		
Drawing No.	ML1-JAI-EIA-ROUT_XX-DR-Y31018	Rev P02

This drawing is not to be used in whole in or part other than for the intended purpose and project as defined on this drawing. Refer to the contract for full terms and conditions.


Path: \\gis01\001\GIS\Proj\Metro\Working\TreeSurvey_20240220\Tree Survey Maps\aprs

©National Roads Authority (NRA). This drawing is confidential and the copyright in it is owned by the NRA. This drawing must not be either loaned, copied or otherwise reproduced in whole or part or used for any purpose without the prior permission of NRA. Transport Infrastructure Ireland (TII) is an operational name of the National Roads Authority.

©Ordnance Survey Ireland/Government of Ireland. All OSI data printed under Ordnance Survey no. 2020/OSI_NMA_273. All elevations are in metres and relate to OSI Geoid Model (OSGM02) Malin Head as defined by existing Project Control. All Co-ordinates are in Irish Transverse Mercator Grid (ITM) as defined by OSI active GPS station Tallaght College (TLLG).





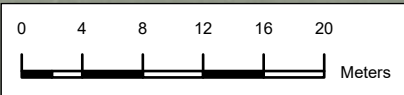






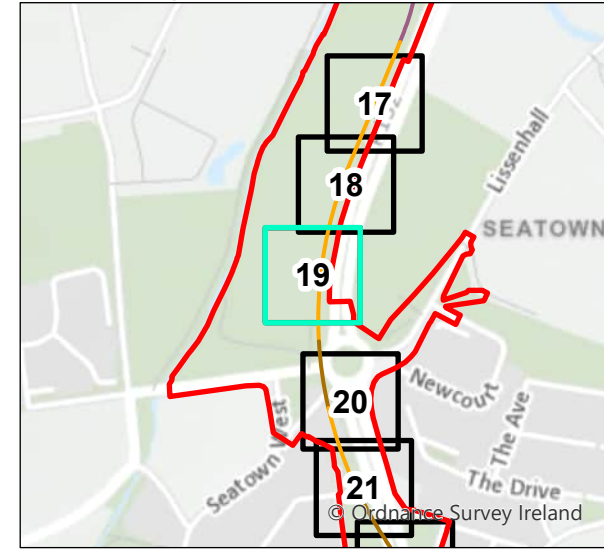
R132G23



Legend

Alignment

-  Retained Cut
-  Red Line Boundary
-  Trees to be retained
-  Trees to be removed
-  Category U Tree outside works (not to be removed)
-  Category U Trees to be removed
-  Tree group to be retained
-  Tree group to be removed
-  Satellite construction compound



P01	23/2/2022	First Issue	JL	RH	RH	NC
P02	3/21/2024	Final Issue	JL	PC	RH	PB
Rev.	Date	Purpose of revision	Drawn	Check'd	Rev'd	App'd

JACOBS
IDOM

Client

TII
Bonnasgar ionpair Éireann
Transport Infrastructure Ireland

Project


METROLINK

Drawing Title

Arboricultural Impact
R132
19 of 108

Drawing Status		Final Issue	
Scale @ A3	1:500	DO NOT SCALE	
Jacobs No.	32108600		
Client No.			
Drawing No.	ML1-JAI-EIA-ROUT_XX-DR-Y31019		Rev P02


This drawing is not to be used in whole in or part other than for the intended purpose and project as defined on this drawing. Refer to the contract for full terms and conditions.

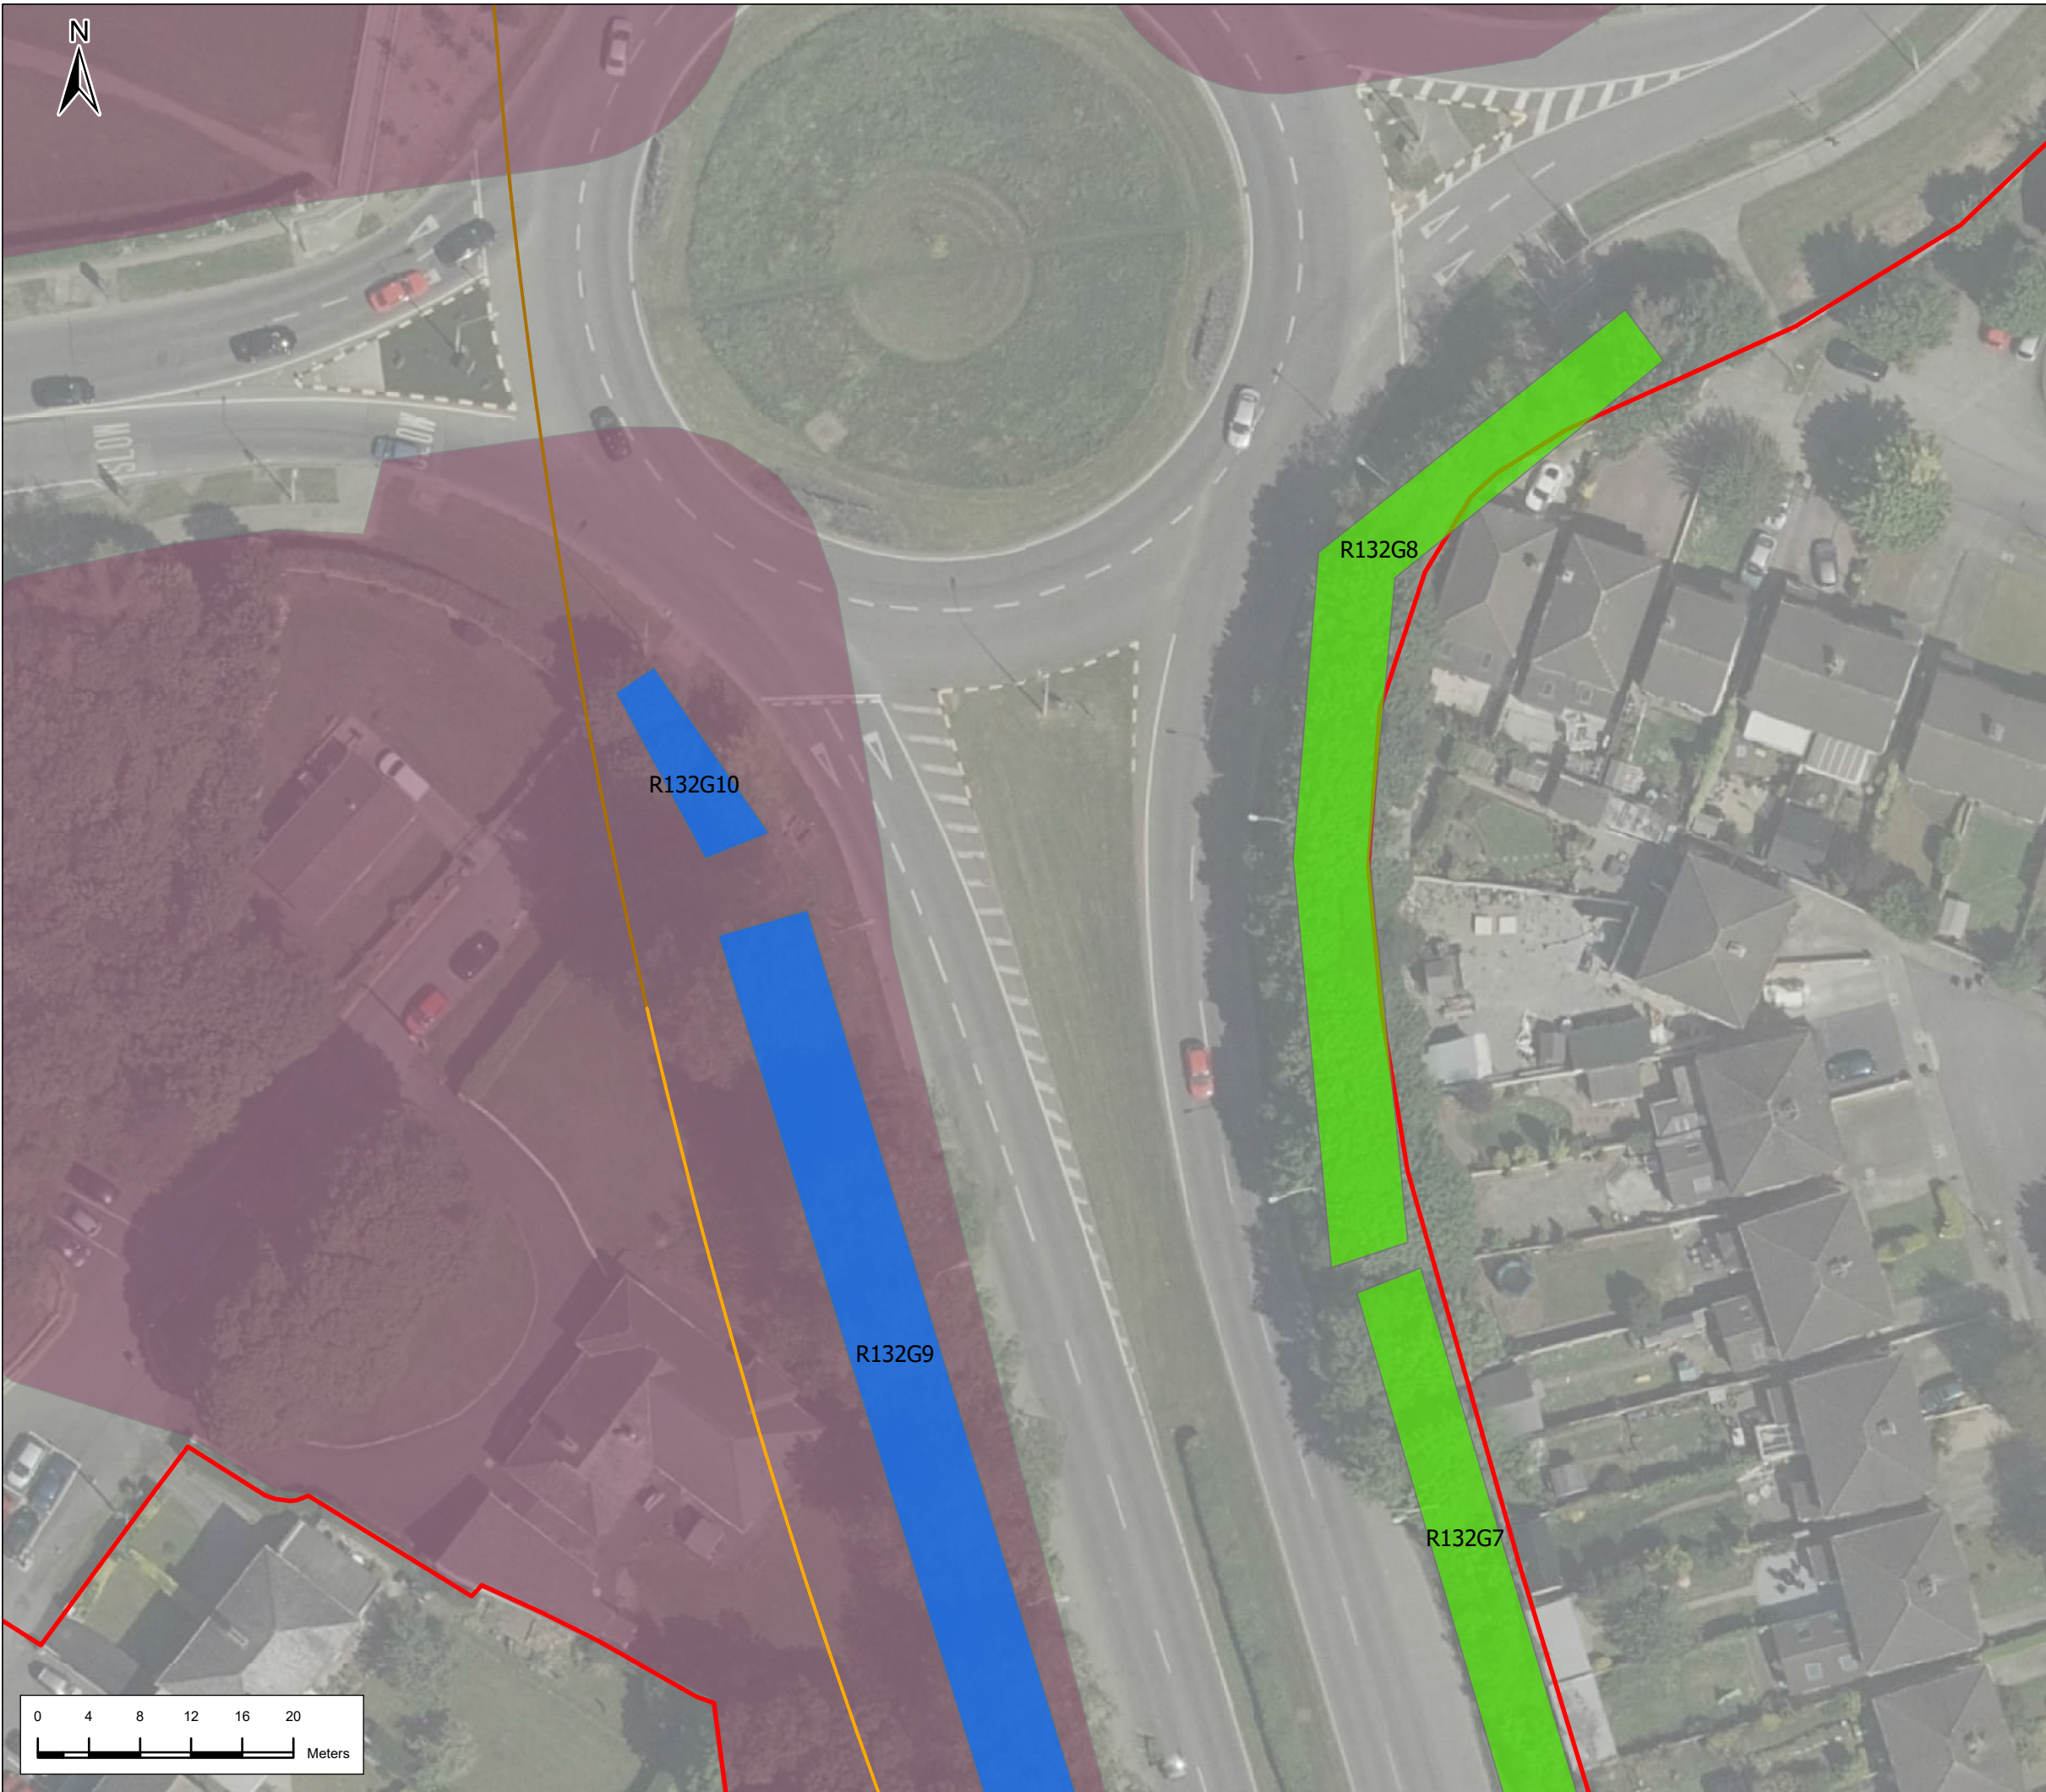

Legend

Alignment

- Cut & Cover
- Retained Cut
- Red Line Boundary
- Trees to be retained
- Trees to be removed
- Category U Tree outside works (not to be removed)
- Category U Trees to be removed
- Tree group to be retained
- Tree group to be removed
- Satellite construction compound

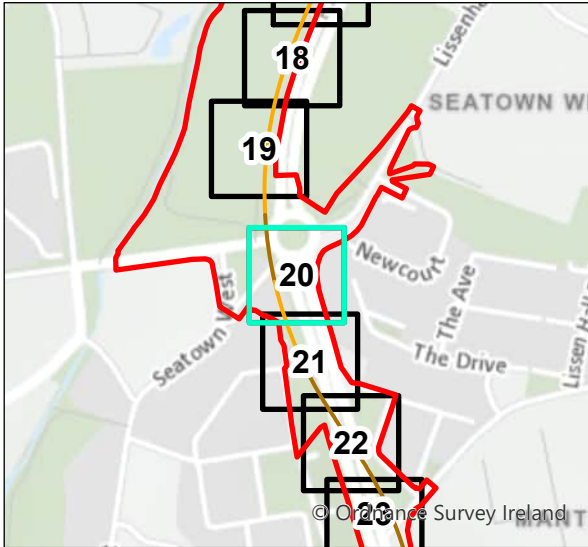

P01	23/2/2022	First Issue	JL	RH	RH	NC
P02	3/21/2024	Final Issue	JL	PC	RH	PB
Rev.	Date	Purpose of revision	Drawn	Check'd	Rev'd	Appr'd

JACOBS
IDOM

Client

TII
Bonnasgar /onnair Éireann
Transport Infrastructure Ireland

Project

METROLINK

Drawing Title

Arboricultural Impact
R132
20 of 108

Drawing Status		Final Issue	
Scale @ A3	1:500	DO NOT SCALE	
Jacobs No.	32108600		
Client No.			
Drawing No.	ML1-JAI-EIA-ROUT_XX-DR-Y31020		Rev P02


This drawing is not to be used in whole in or part other than for the intended purpose and project as defined on this drawing. Refer to the contract for full terms and conditions.



Legend

Alignment

- Cut & Cover
- Retained Cut
- Red Line Boundary
- Trees to be retained
- Trees to be removed
- Category U Tree outside works (not to be removed)
- Category U Trees to be removed
- Tree group to be retained
- Tree group to be removed
- Satellite construction compound

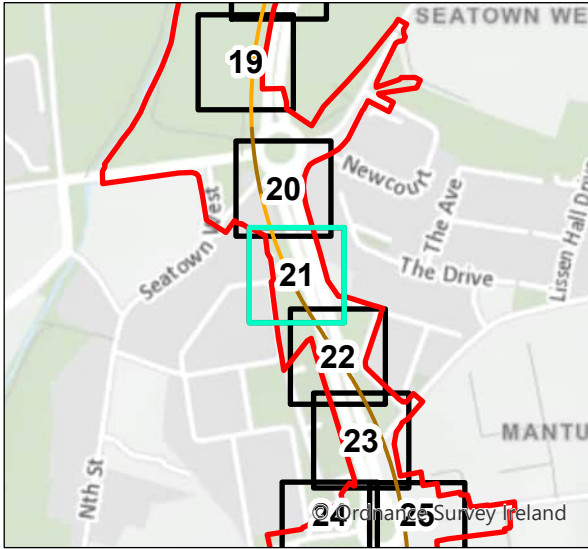

P01	23/2/2022	First Issue	JL	RH	RH	NC
P02	3/21/2024	Final Issue	JL	PC	RH	PB
Rev.	Date	Purpose of revision	Drawn	Check'd	Rev'd	App'd

JACOBS
IDOM

Client

TII
Bonnasgar /onnasgar Eireann
Transport Infrastructure Ireland

Project

METROLINK

Drawing Title

Arboricultural Impact
R132
21 of 108

Drawing Status	Final Issue	
Scale @ A3	1:500	DO NOT SCALE
Jacobs No.	32108600	
Client No.		

Drawing No.	ML1-JAI-EIA-ROUT_XX-DR-Y31021	Rev P02
-------------	-------------------------------	------------


This drawing is not to be used in whole in or part other than for the intended purpose and project as defined on this drawing. Refer to the contract for full terms and conditions.



Legend

Alignment

- Cut & Cover
- Red Line Boundary
- Trees to be retained
- Trees to be removed
- Category U Tree outside works (not to be removed)
- Category U Trees to be removed
- Tree group to be retained
- Tree group to be removed
- Satellite construction compound

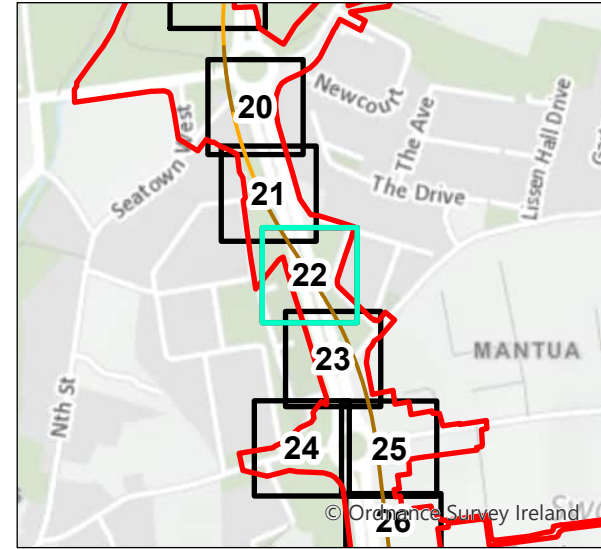

P01	23/2/2022	First Issue	JL	RH	RH	NC
P02	3/21/2024	Final Issue	JL	PC	RH	PB
Rev.	Date	Purpose of revision	Drawn	Check'd	Rev'd	App'd



Drawing Title
Arboricultural Impact
R132
22 of 108

Drawing Status		Final Issue	
Scale @ A3	1:500	DO NOT SCALE	
Jacobs No.	32108600		
Client No.			
Drawing No.	ML1-JAI-EIA-ROUT_XX-DR-Y31022		Rev P02


This drawing is not to be used in whole or in part other than for the intended purpose and project as defined on this drawing. Refer to the contract for full terms and conditions.



Legend

Alignment

- Cut & Cover
- Red Line Boundary
- Trees to be retained
- Trees to be removed
- Category U Tree outside works (not to be removed)
- Category U Trees to be removed
- Tree group to be retained
- Tree group to be removed
- Satellite construction compound

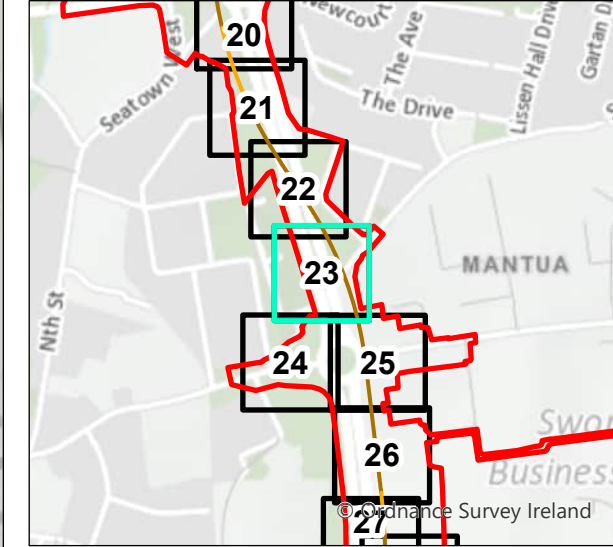

P01	23/2/2022	First Issue	JL	RH	RH	NC
P02	3/21/2024	Final Issue	JL	PC	RH	PB
Rev.	Date	Purpose of revision	Drawn	Check'd	Rev'd	Appr'd



Drawing Title
Arboricultural Impact
Seatown
23 of 108


Drawing Status
Final Issue

Scale @ A3
1:500
DO NOT SCALE

Jacobs No.
32108600

Drawing No.
ML1-JAI-EIA-ROUT_XX-DR-Y31023
Rev
P02

This drawing is not to be used in whole or in part other than for the intended purpose and project as defined on this drawing. Refer to the contract for full terms and conditions.

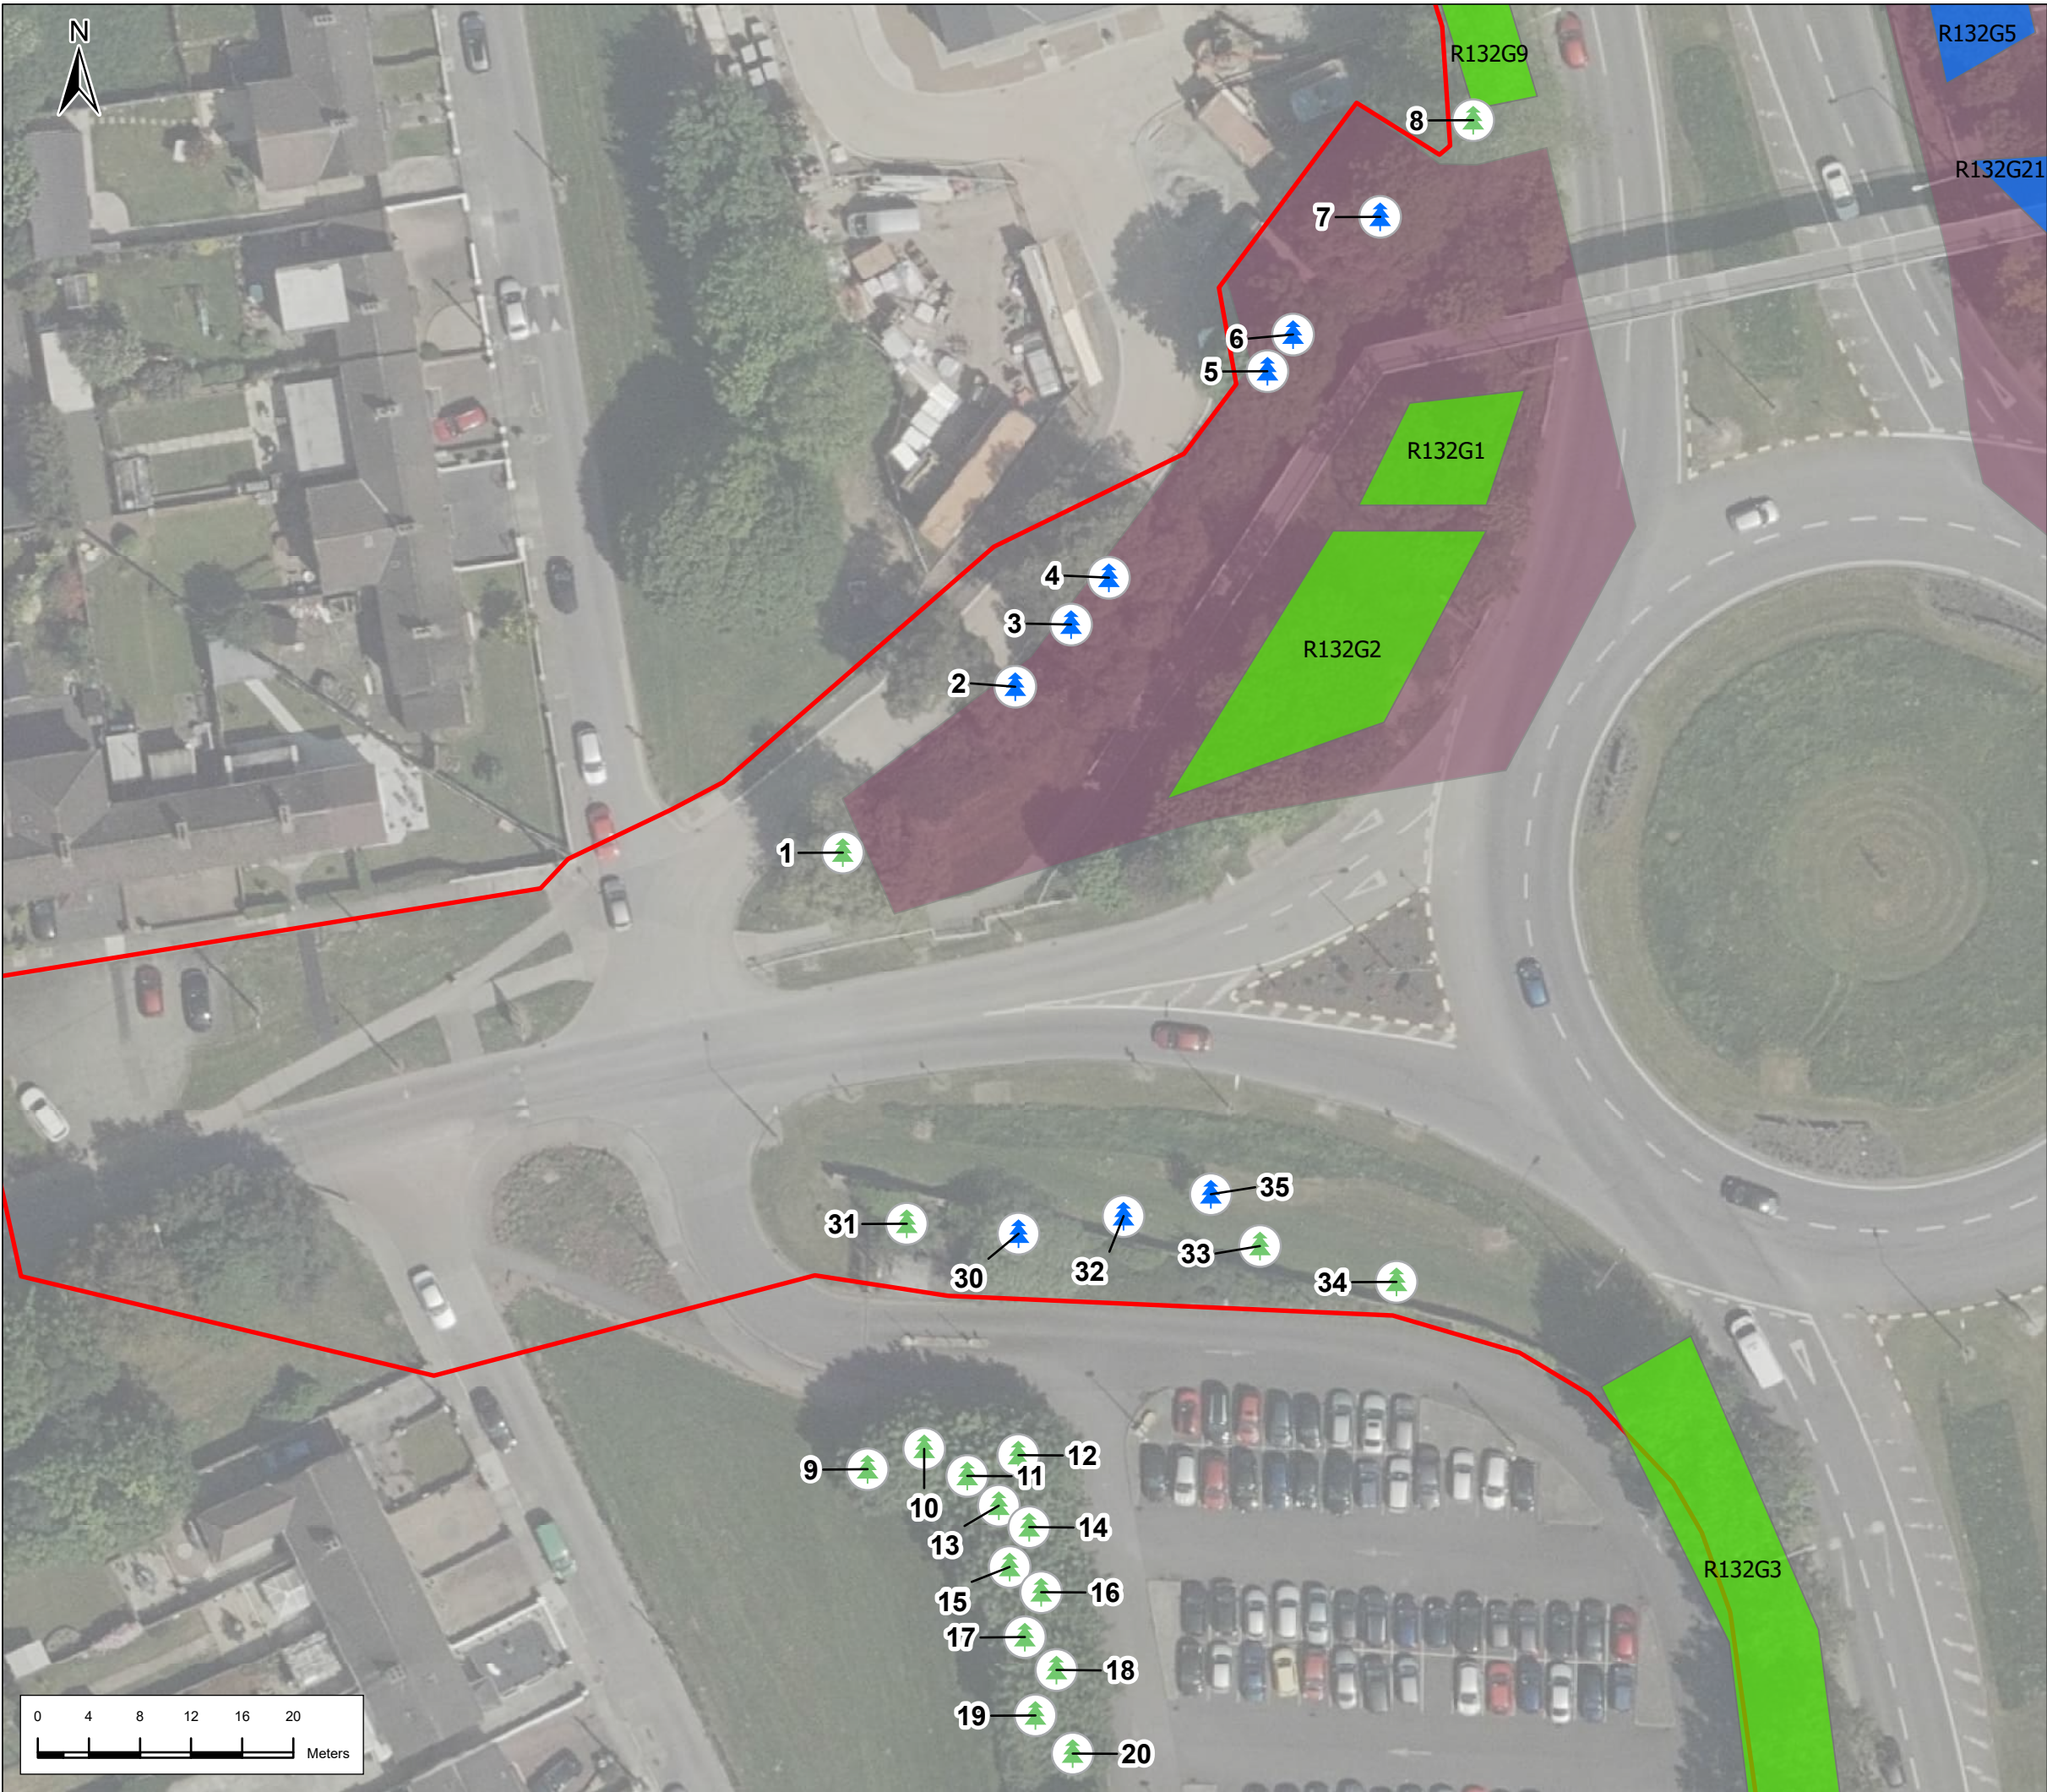

Legend

- Red Line Boundary
- Trees to be retained
- Trees to be removed
- Category U Tree outside works (not to be removed)
- Category U Trees to be removed
- Tree group to be retained
- Tree group to be removed
- Satellite construction compound

P01	23/2/2022	First Issue	JL	RH	RH	NC
P02	3/21/2024	Final Issue	JL	PC	RH	PB
Rev.	Date	Purpose of revision	Drawn	Check'd	Rev'd	App'r'd

Client


Project

Drawing Title

Arboricultural Impact
Seatown
24 of 108

Drawing Status	Final Issue	
Scale @ A3	1:500	DO NOT SCALE
Jacobs No.	32108600	
Client No.		
Drawing No.	ML1-JAI-EIA-ROUT_XX-DR-Y31024	Rev P02


This drawing is not to be used in whole or in part other than for the intended purpose and project as defined on this drawing. Refer to the contract for full terms and conditions.

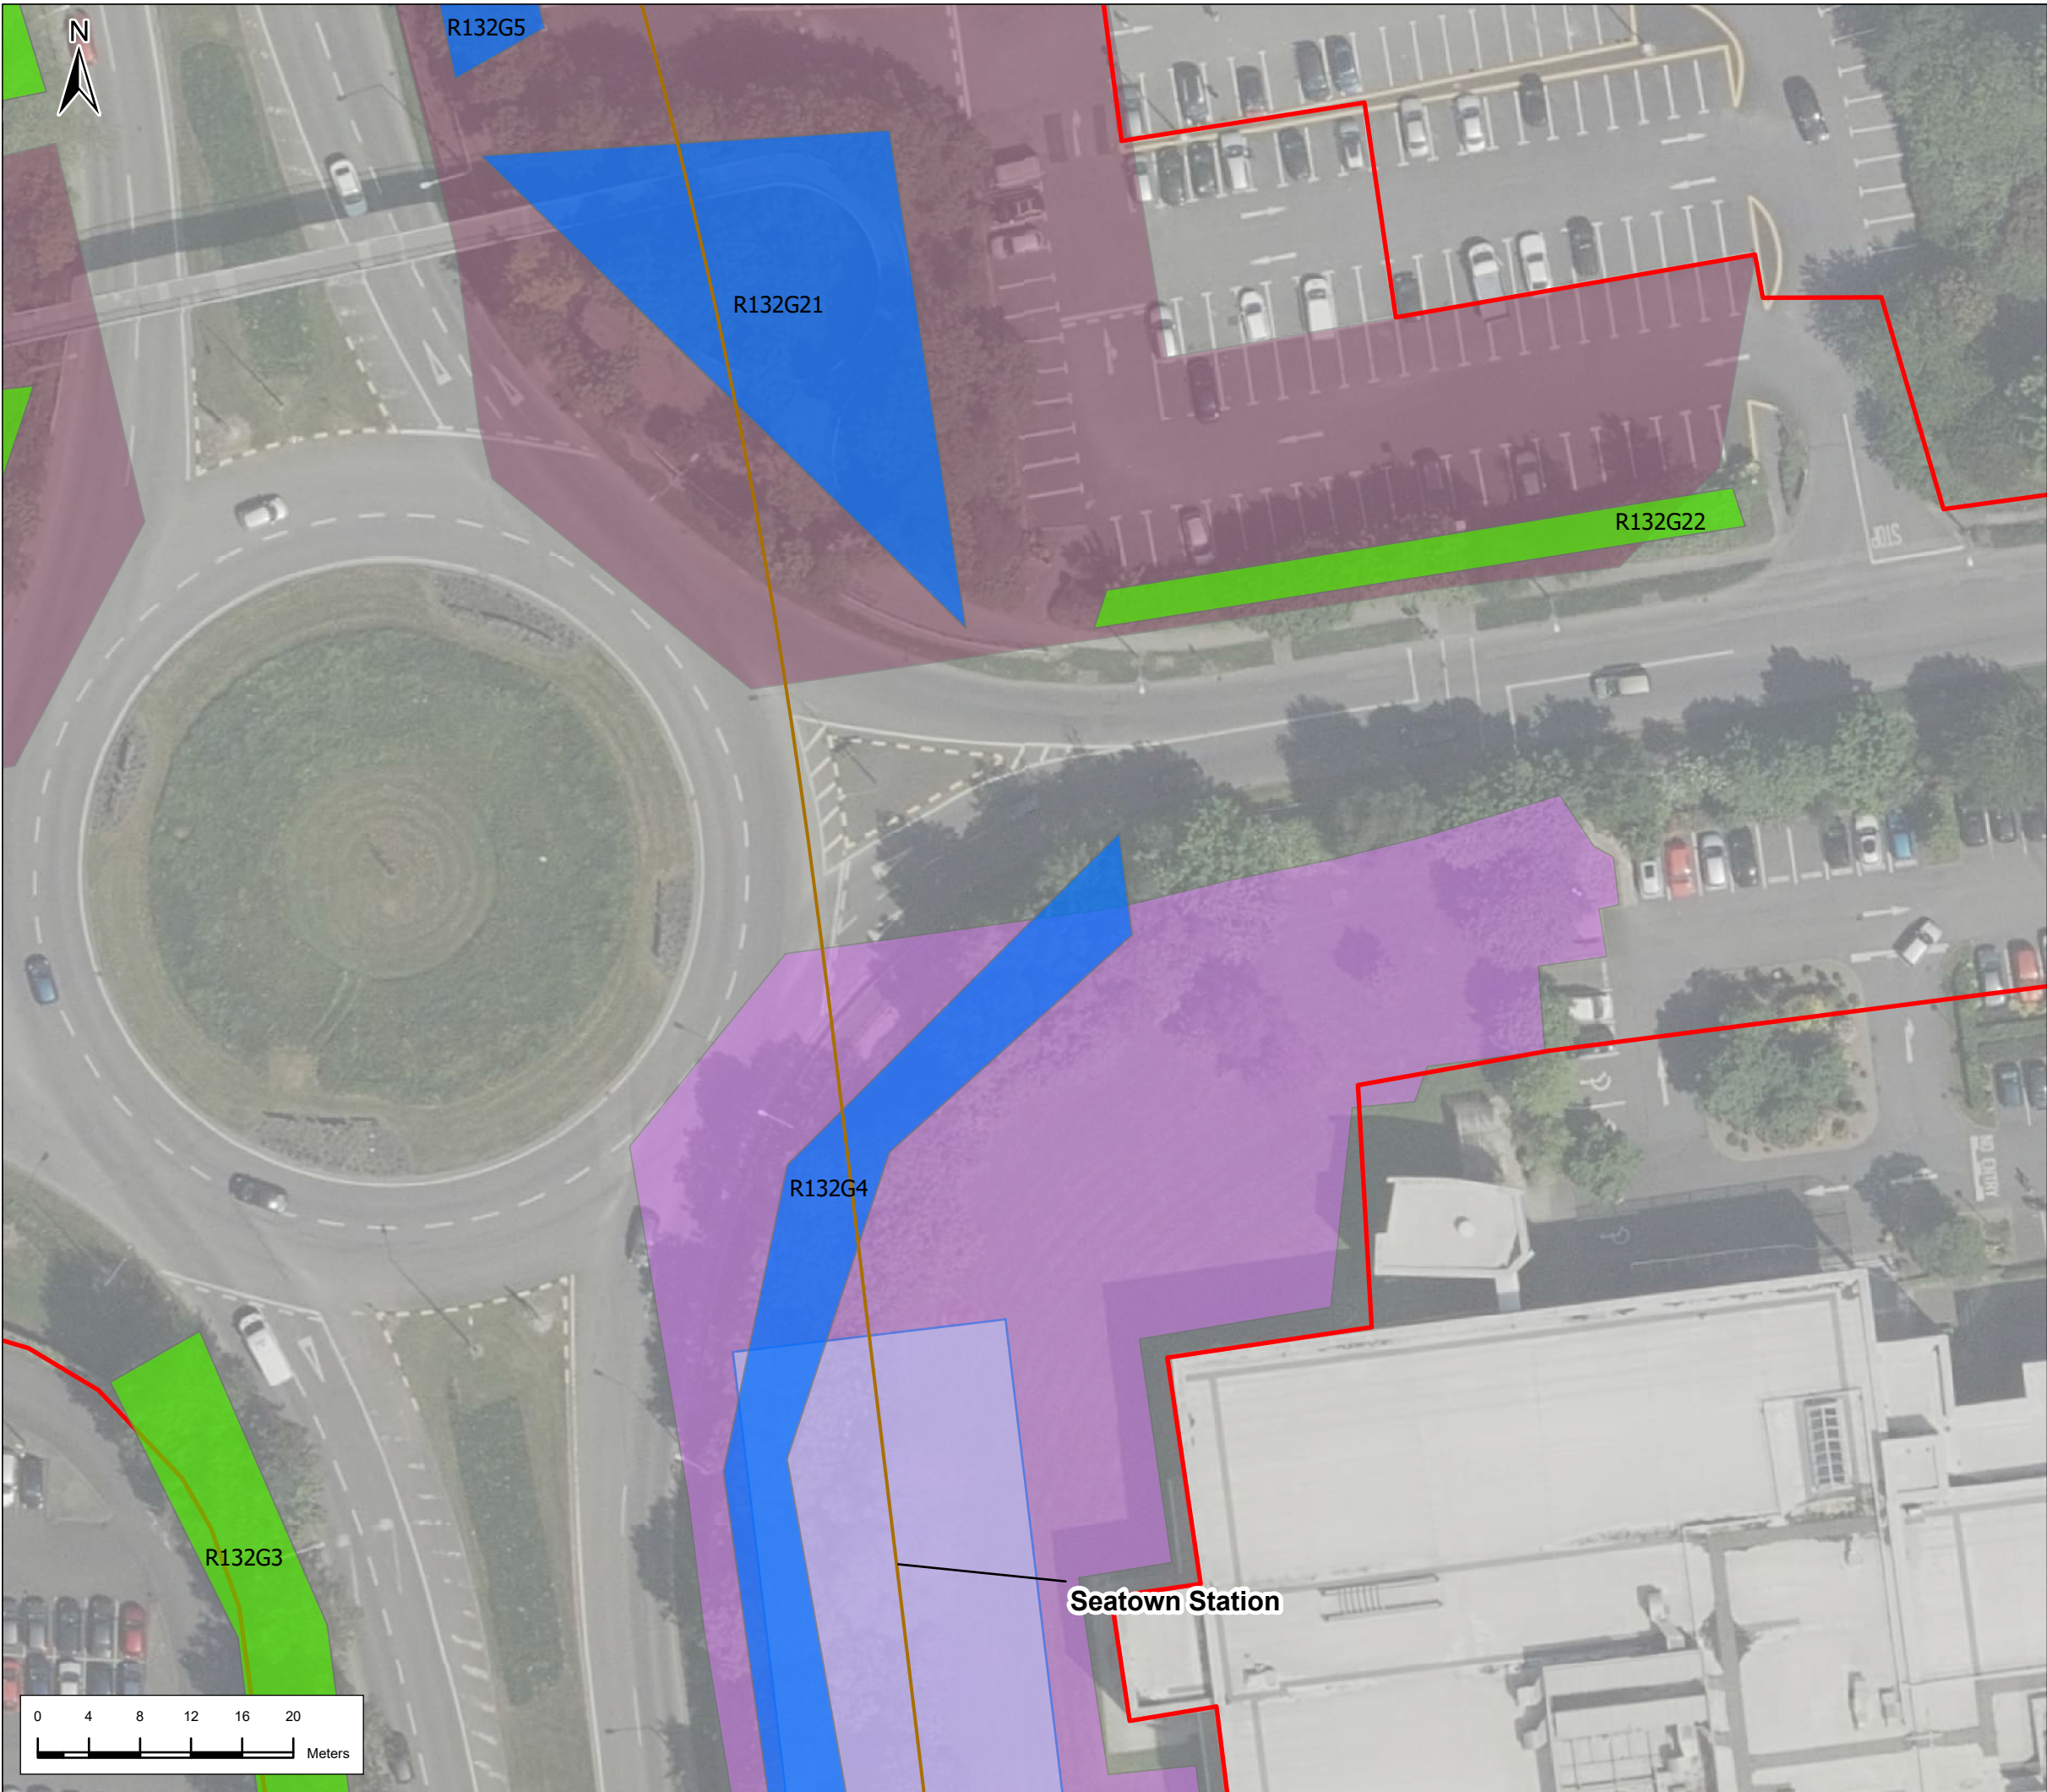

Legend

Alignment

- Cut & Cover
- Station Locations
- Red Line Boundary
- Trees to be retained
- Trees to be removed
- Category U Tree outside works (not to be removed)
- Category U Trees to be removed
- Tree group to be retained
- Tree group to be removed
- Main construction compound
- Satellite construction compound

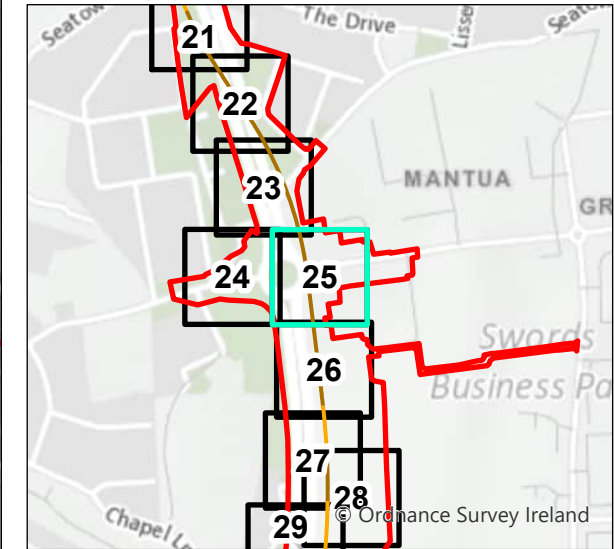

P01	23/2/2022	First Issue	JL	RH	RH	NC
P02	3/21/2024	Final Issue	JL	PC	RH	PB
Rev.	Date	Purpose of revision	Drawn	Check'd	Rev'd	App'd

JACOBS
IDOM

Client

TII
Bonnasgar ionpair Éireann
Transport Infrastructure Ireland

Project

METROLINK

Drawing Title

Arboricultural Impact
Seatown
25 of 108


Drawing Status

Final Issue

Scale @ A3	1:500	DO NOT SCALE
Jacobs No.	32108600	
Client No.		

Drawing No.	ML1-JAI-EIA-ROUT_XX-DR-Y31025	Rev	P02
-------------	-------------------------------	-----	-----


This drawing is not to be used in whole or in part other than for the intended purpose and project as defined on this drawing. Refer to the contract for full terms and conditions.

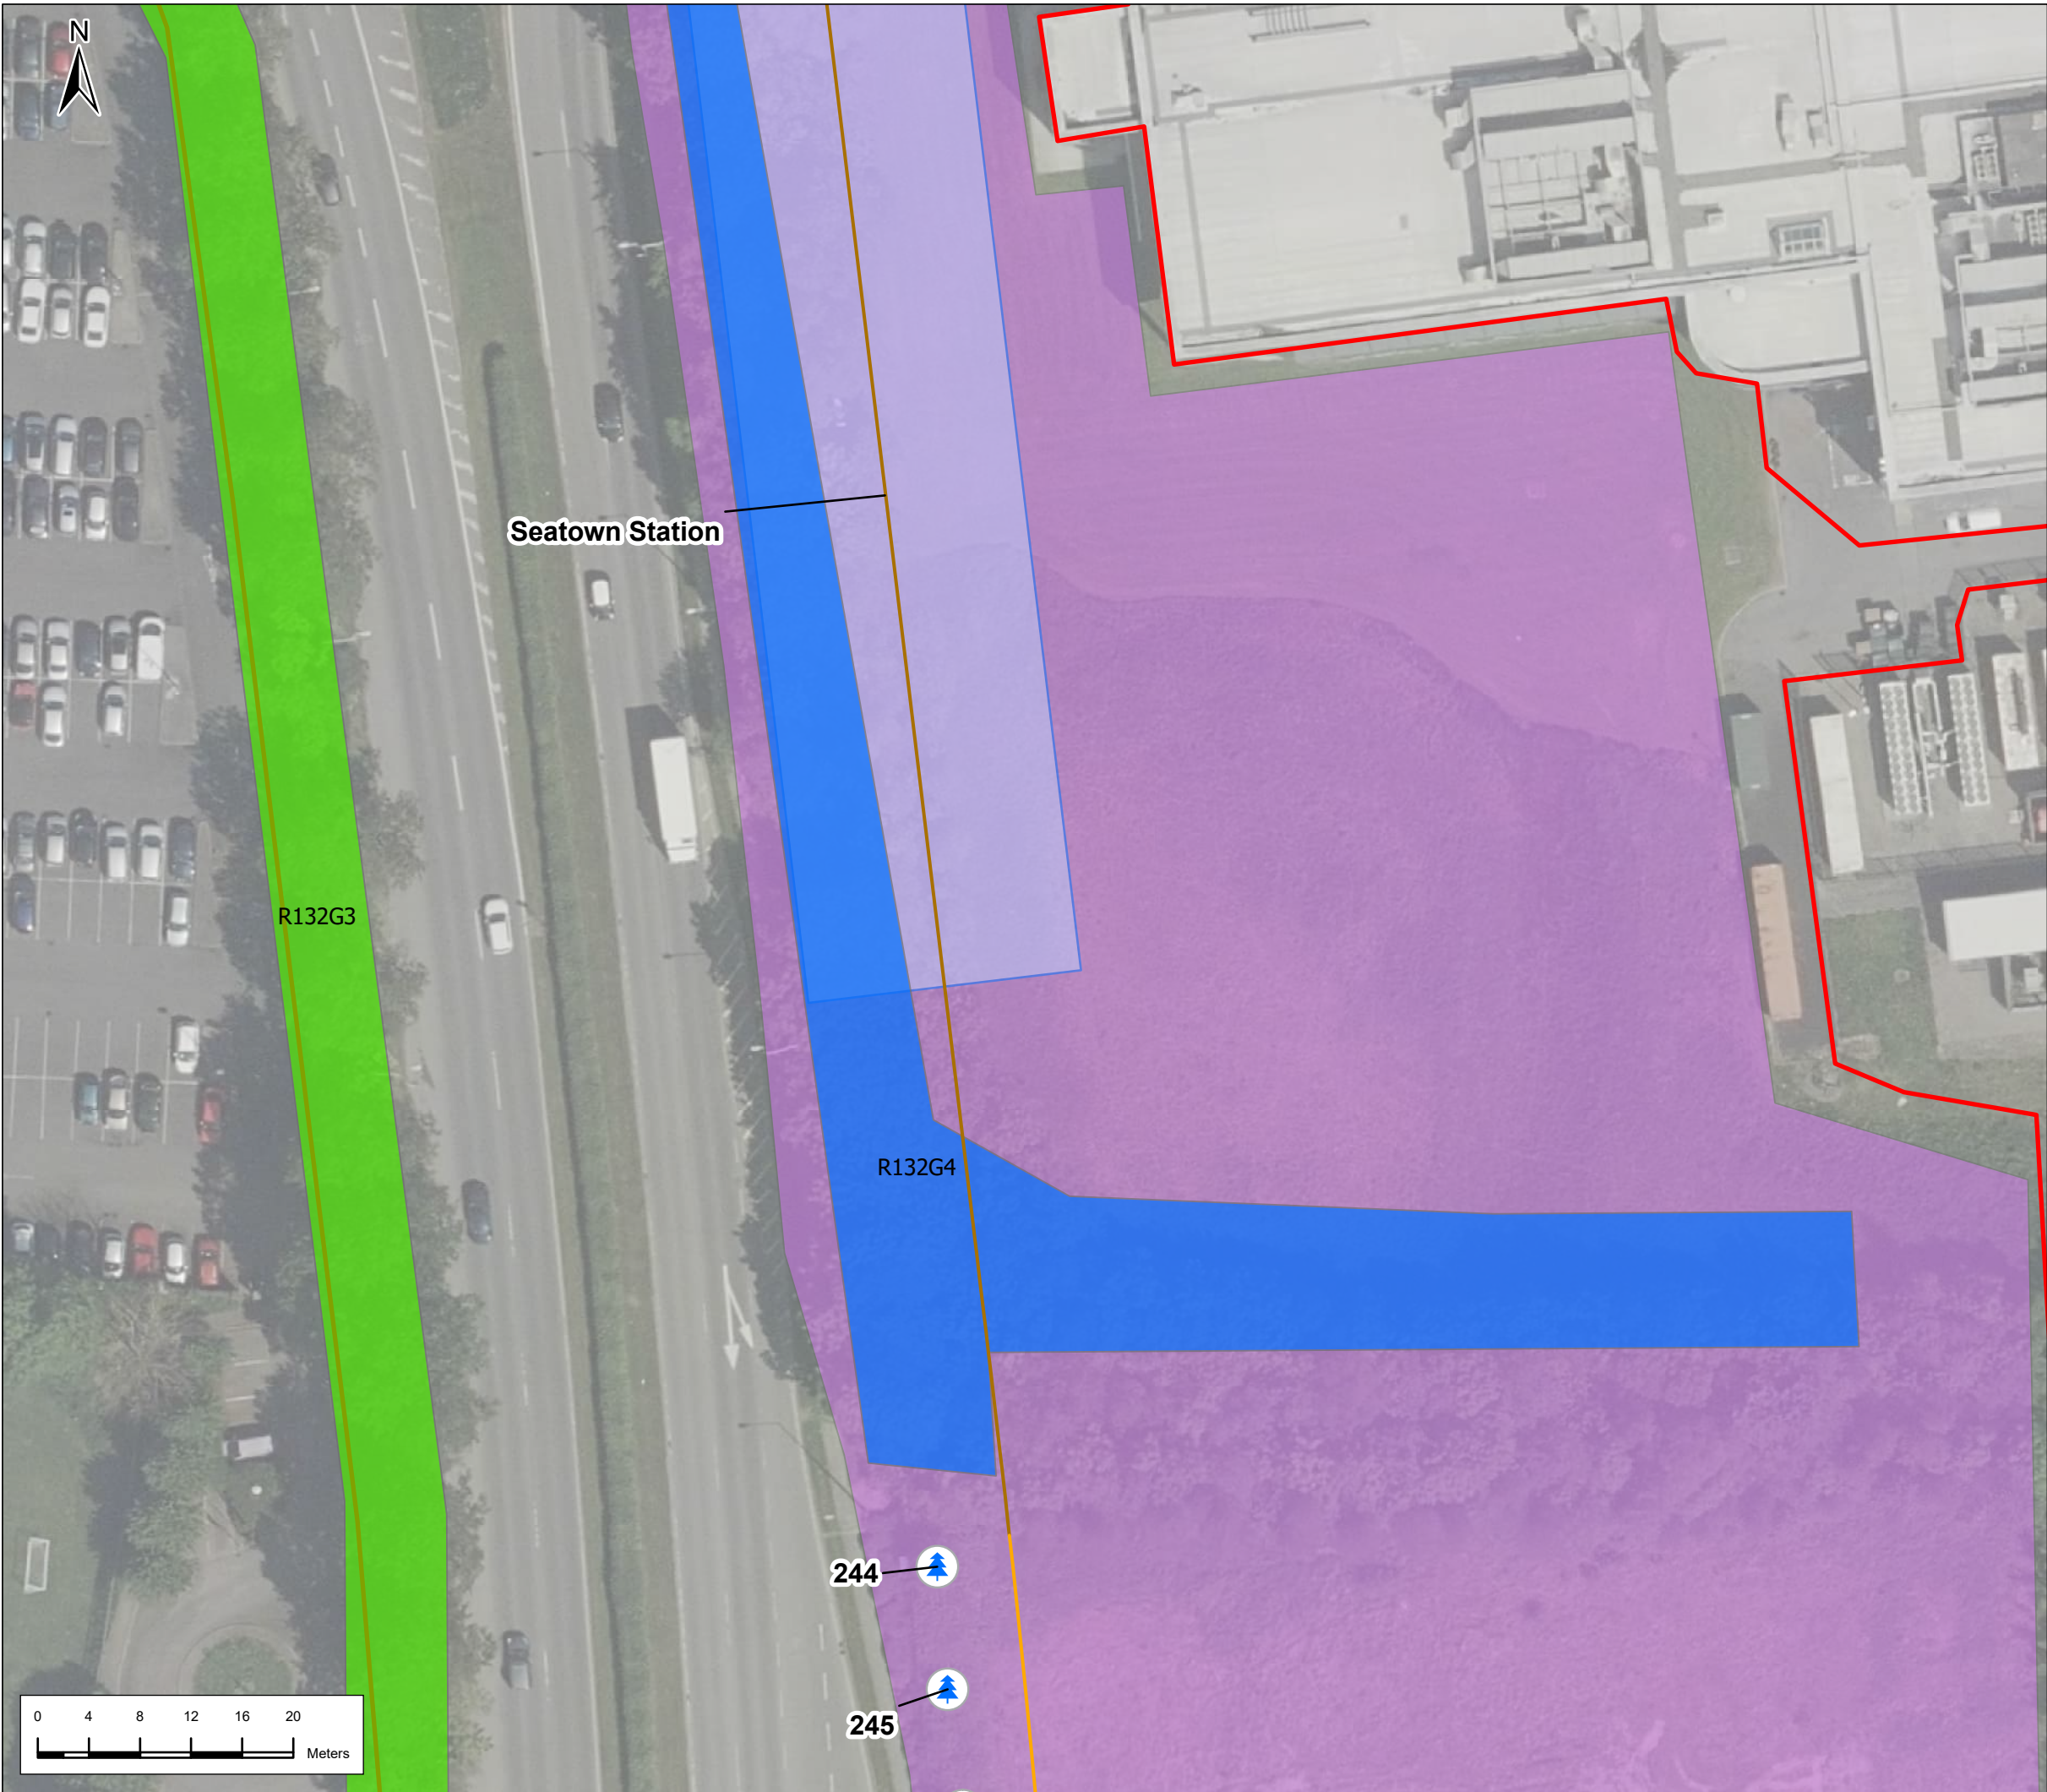

Legend

Alignment

- Cut & Cover
- Retained Cut
- Station Locations
- Red Line Boundary
- Trees to be retained
- Trees to be removed
- Category U Tree outside works (not to be removed)
- Category U Trees to be removed
- Tree group to be retained
- Tree group to be removed
- Main construction compound

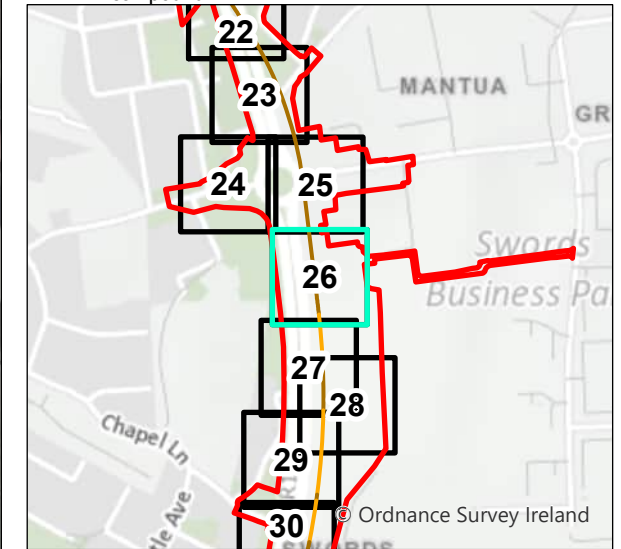


P01	23/2/2022	First Issue	JL	RH	RH	NC
P02	3/21/2024	Final Issue	JL	PC	RH	PB
Rev.	Date	Purpose of revision	Drawn	Check'd	Rev'd	Appr'd



Drawing Title	Arboricultural Impact Seatown 26 of 108
---------------	---

Drawing Status		Final Issue	
Scale @ A3	1:500	DO NOT SCALE	
Jacobs No.	32108600		
Client No.			
Drawing No.	ML1-JAI-EIA-ROUT_XX-DR-Y31026		Rev P02

This drawing is not to be used in whole in or part other than for the intended purpose and project as defined on this drawing. Refer to the contract for full terms and conditions.

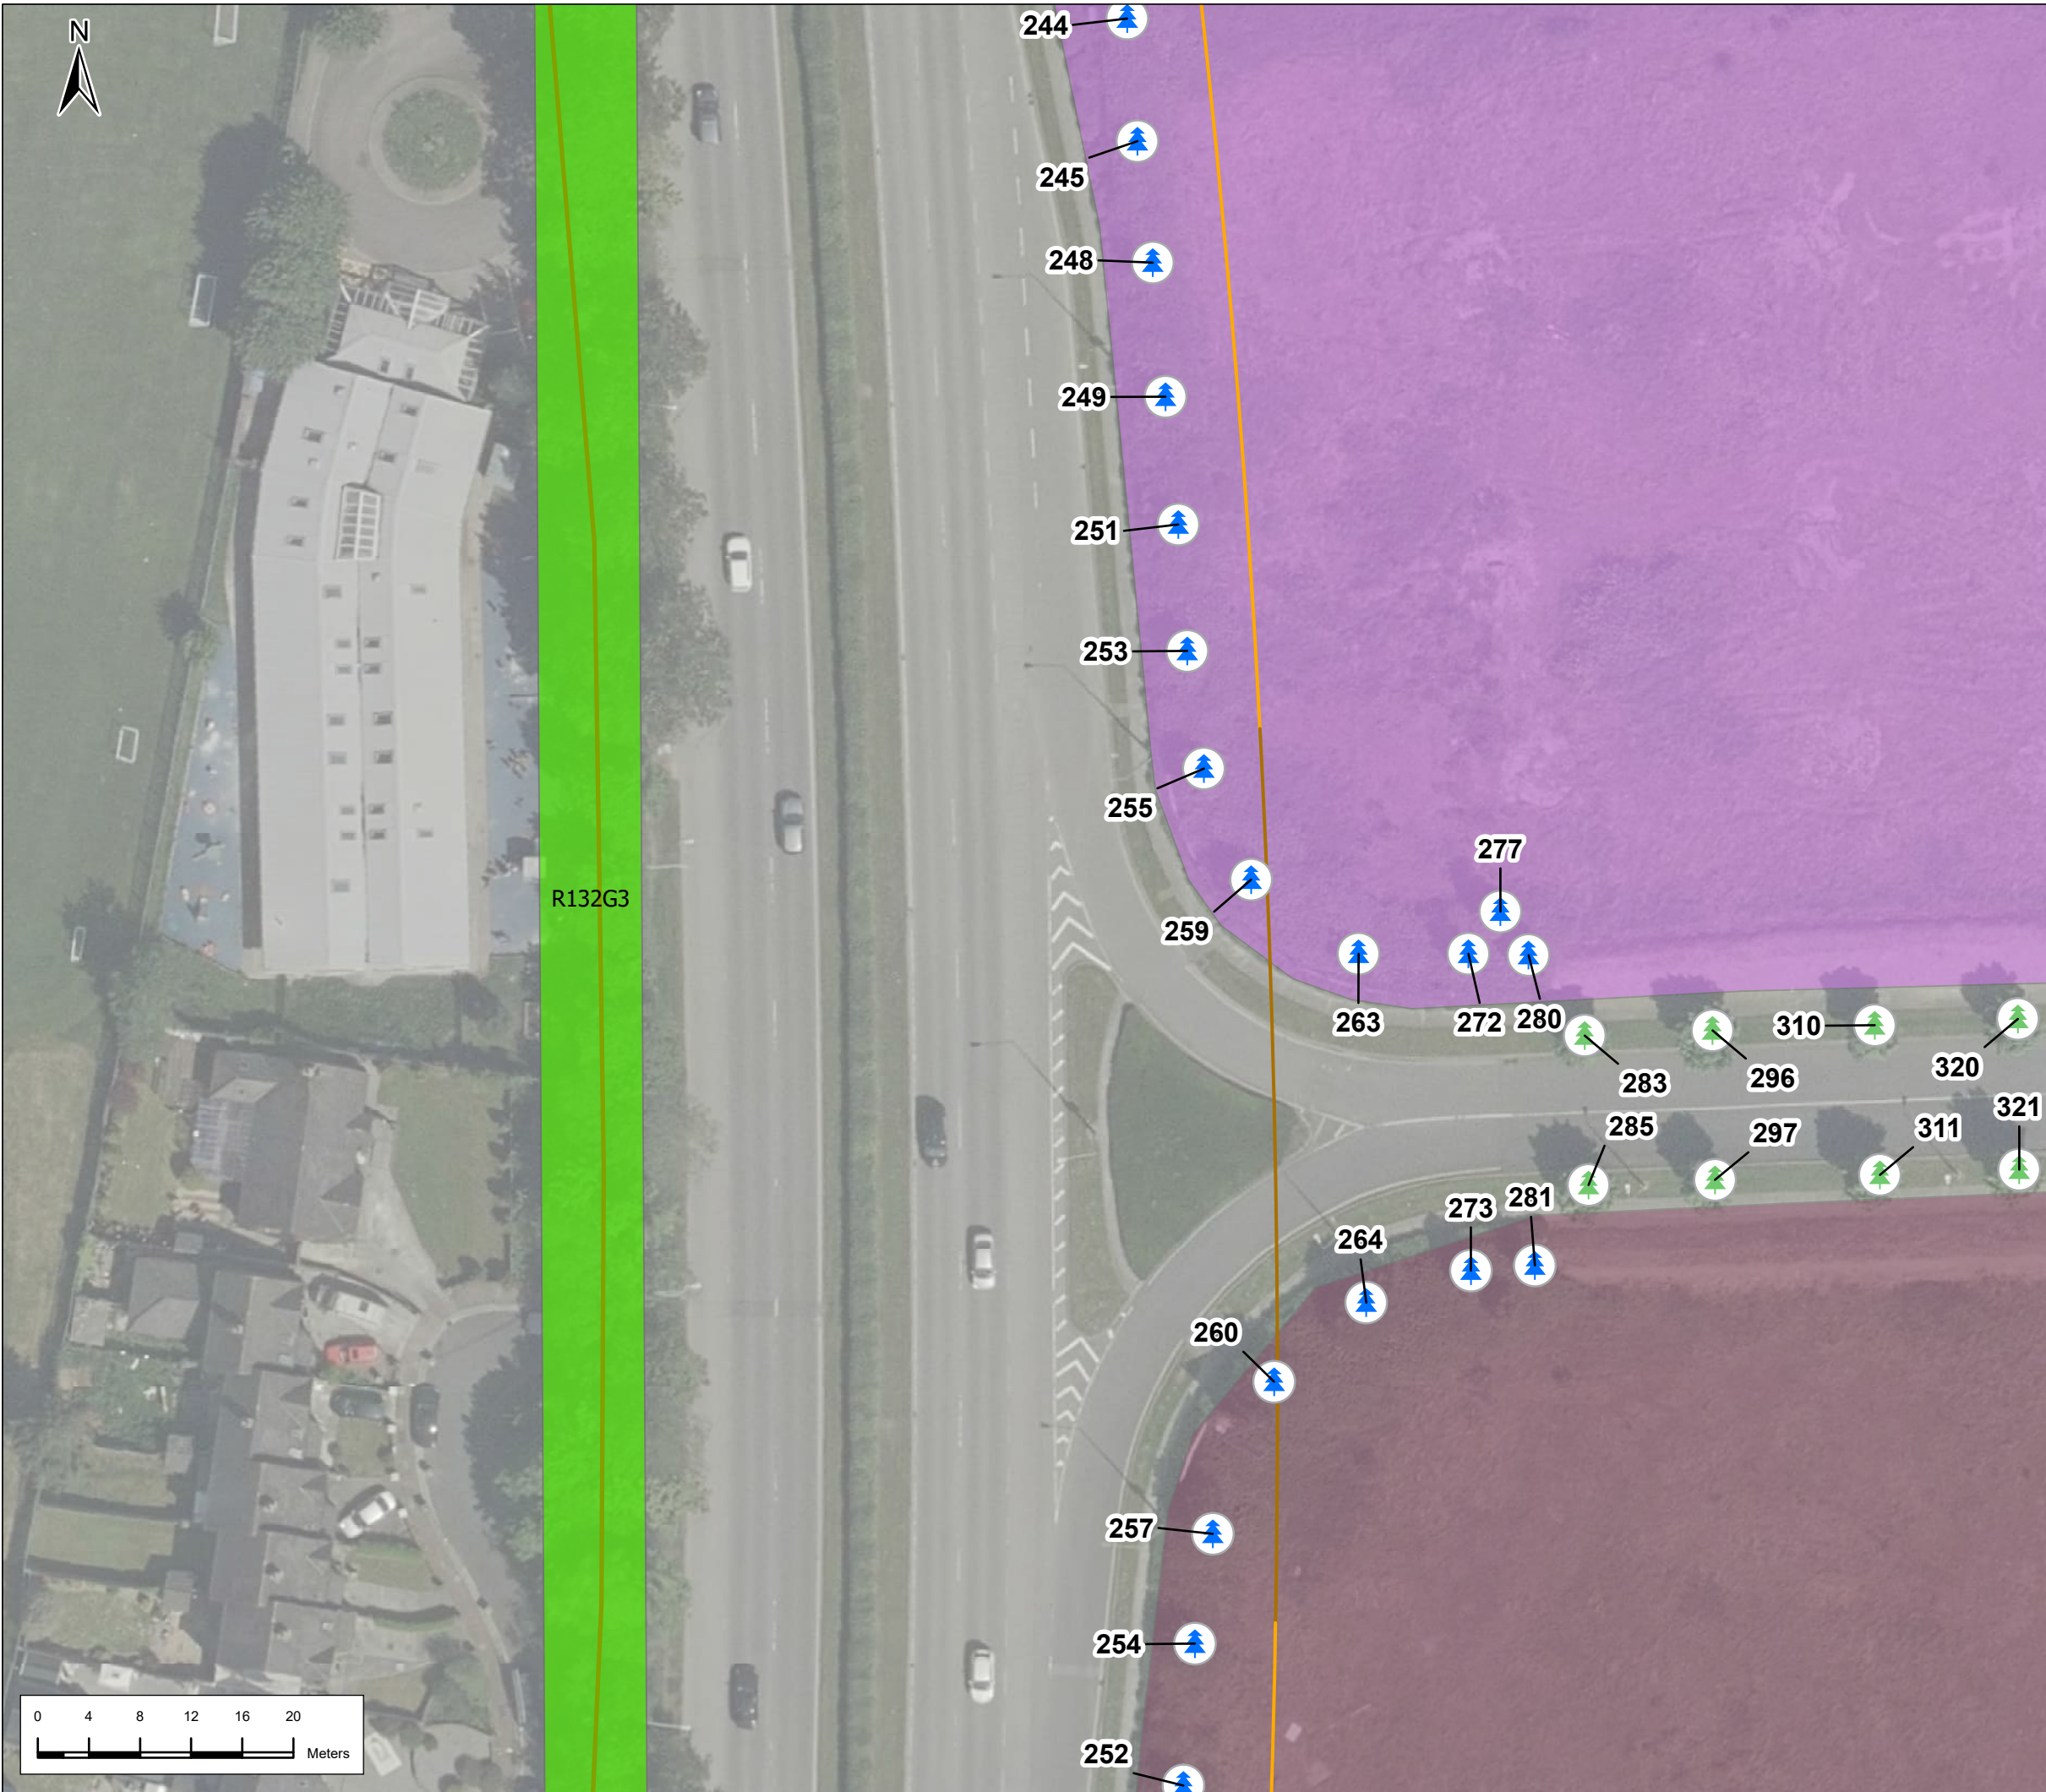

Legend

Alignment

— Cut & Cover

— Retained Cut

Red Line Boundary

Trees to be retained

Trees to be removed

Category U Tree outside works (not to be removed)


Category U Trees to be removed

Tree group to be retained

Tree group to be removed

Main construction compound

Satellite construction compound

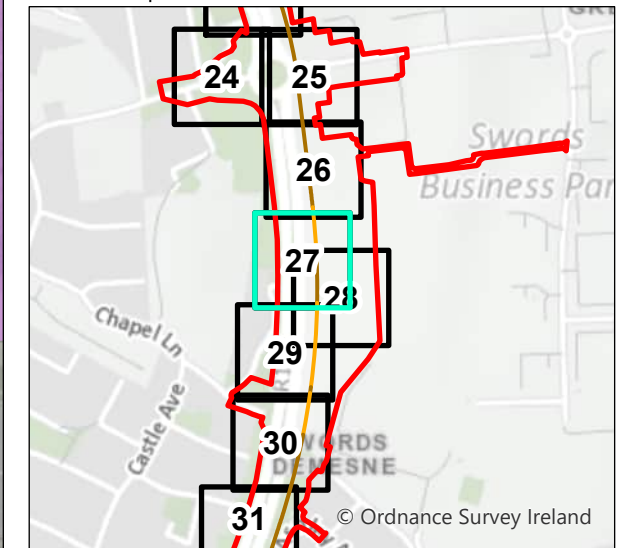

P01	23/2/2022	First Issue	JL	RH	RH	NC
P02	3/21/2024	Final Issue	JL	PC	RH	PB
Rev.	Date	Purpose of revision	Drawn	Check'd	Rev'd	App'd

JACOBS
IDOM

Client

TII
Bonnasgar /onnasgar Éireann
Transport Infrastructure Ireland

Project

METROLINK

Drawing Title

Arboricultural Impact
Corporate Park
27 of 108

Drawing Status

Final Issue

Scale @ A3 1:500 DO NOT SCALE


Jacobs No. 32108600

Client No.

Drawing No. ML1-JAI-EIA-ROUT_XX-DR-Y31027

Rev
P02

This drawing is not to be used in whole or in part other than for the intended purpose and project as defined on this drawing. Refer to the contract for full terms and conditions.

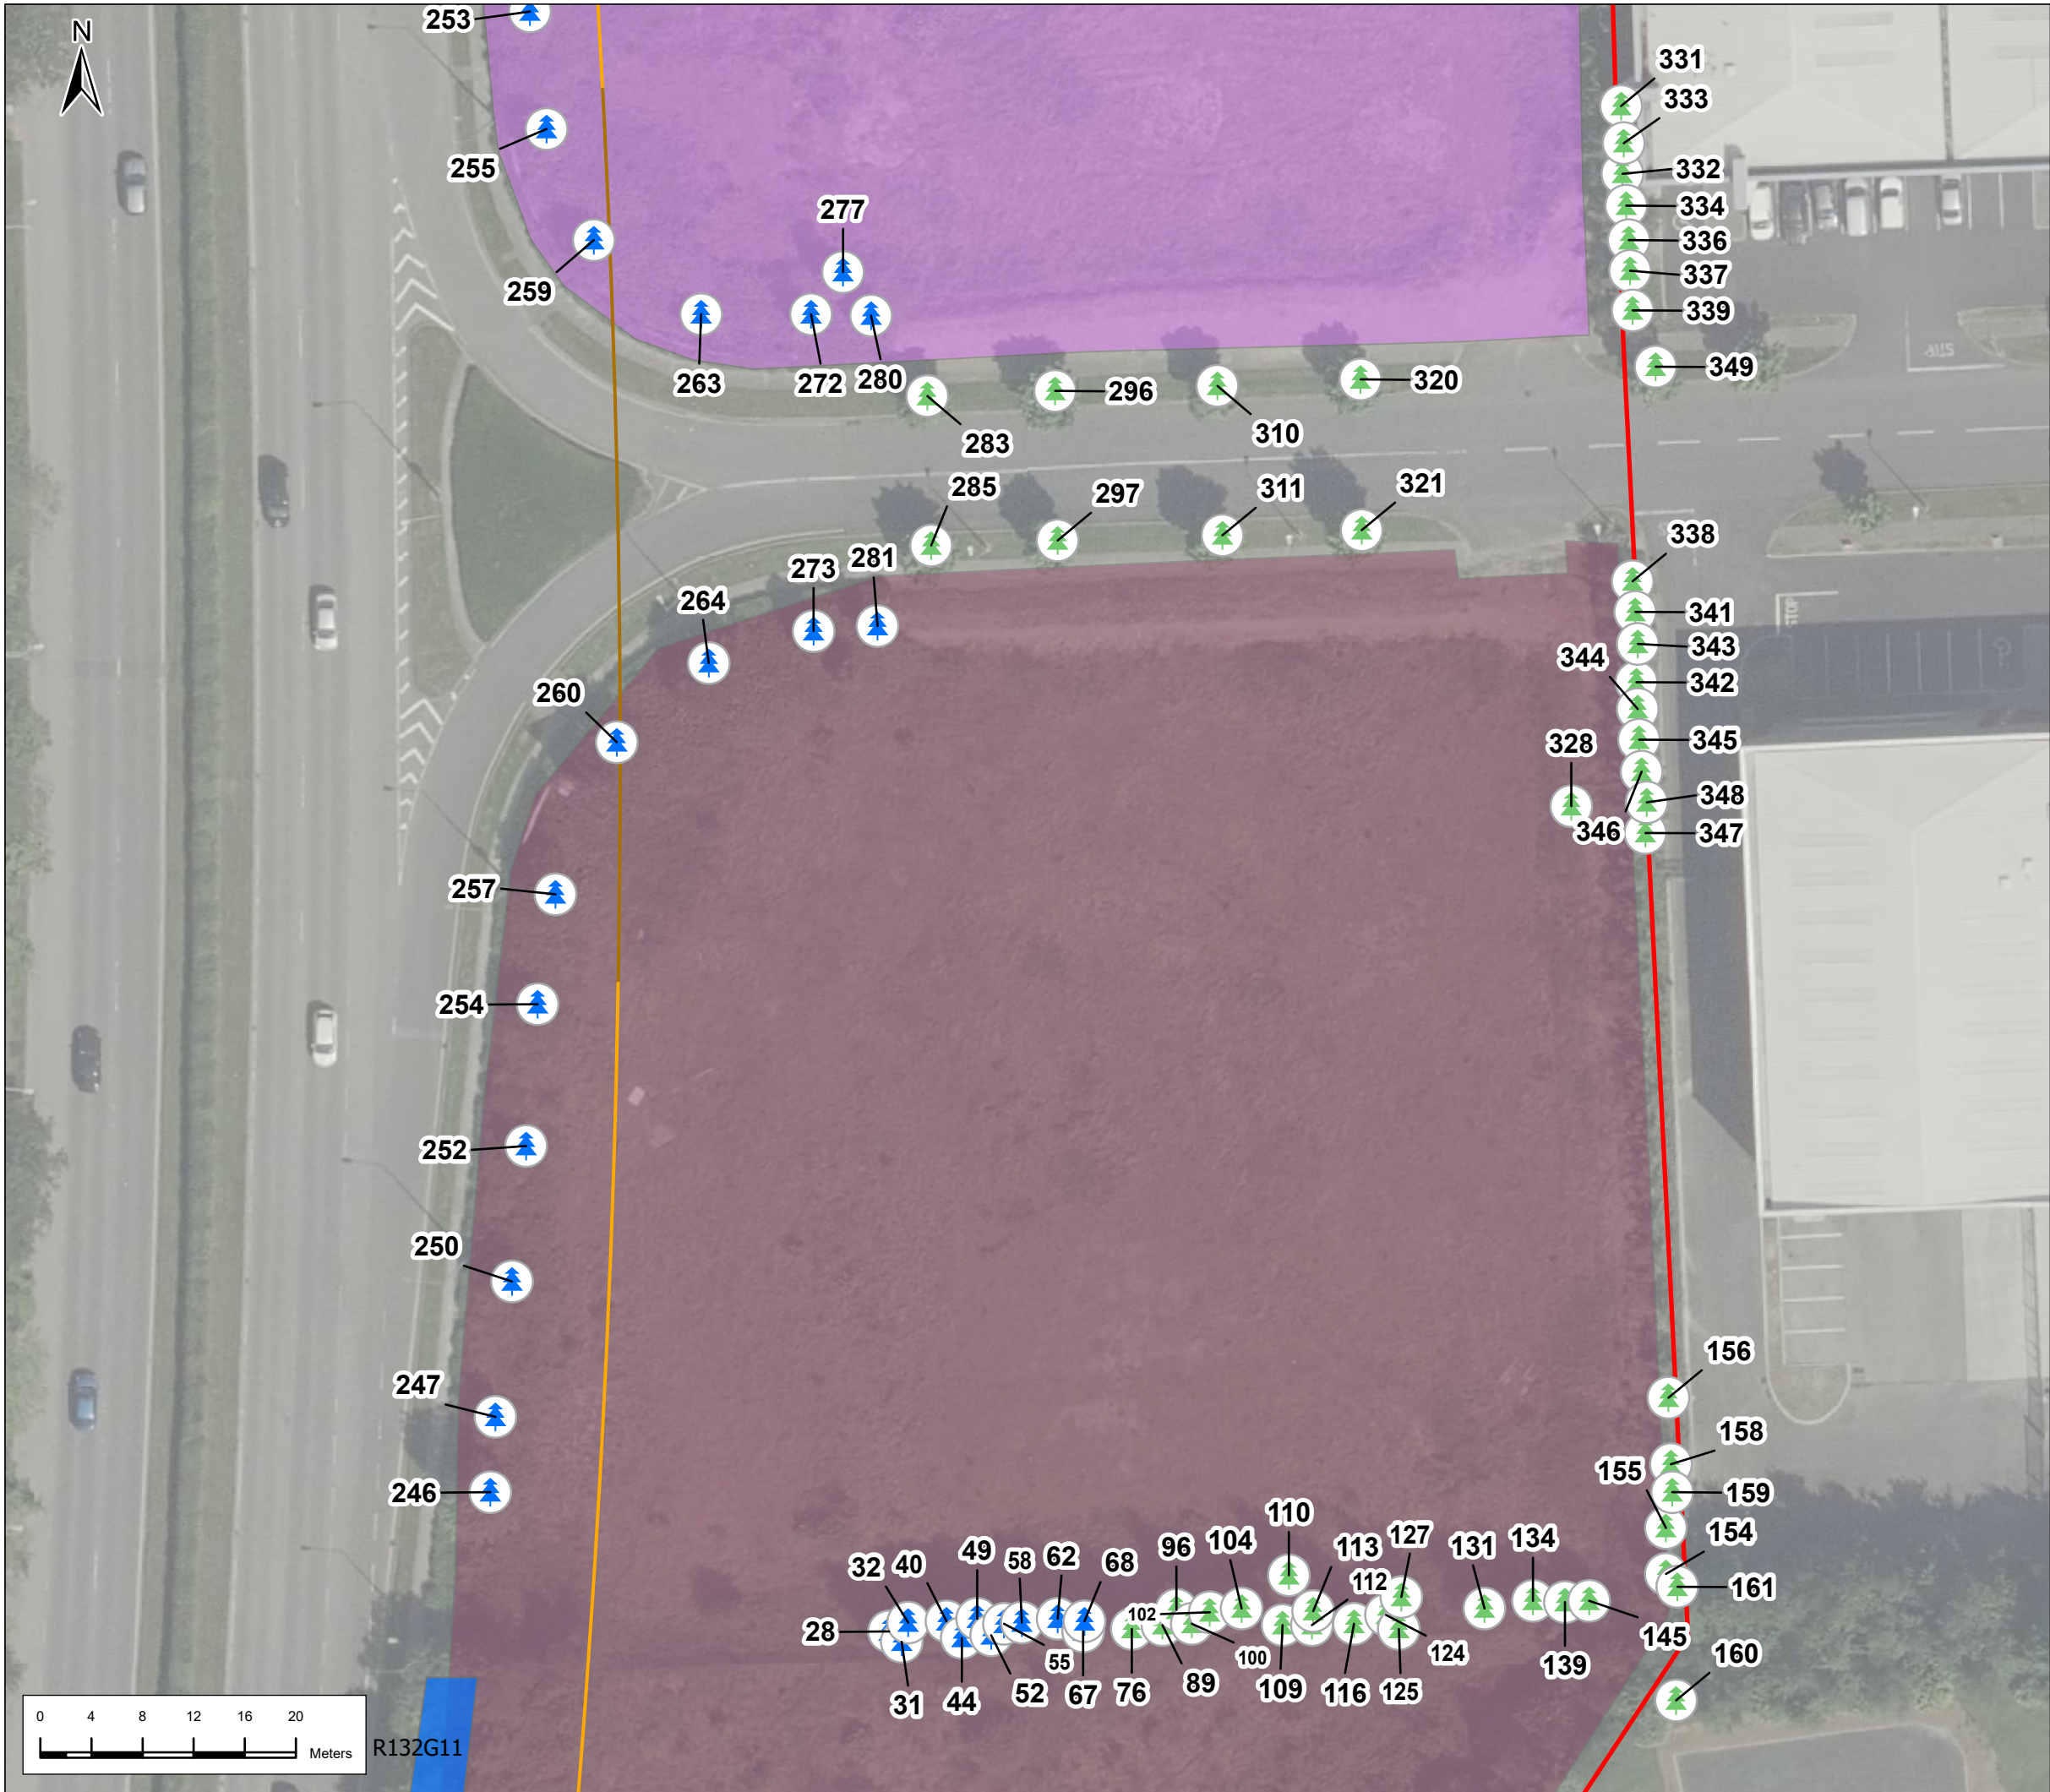

Legend

Alignment

Cut & Cover

Retained Cut

Red Line Boundary

Trees to be retained

Trees to be removed

Category U Tree outside works (not to be removed)


Category U Trees to be removed

Tree group to be retained

Tree group to be removed

Main construction compound

Satellite construction compound

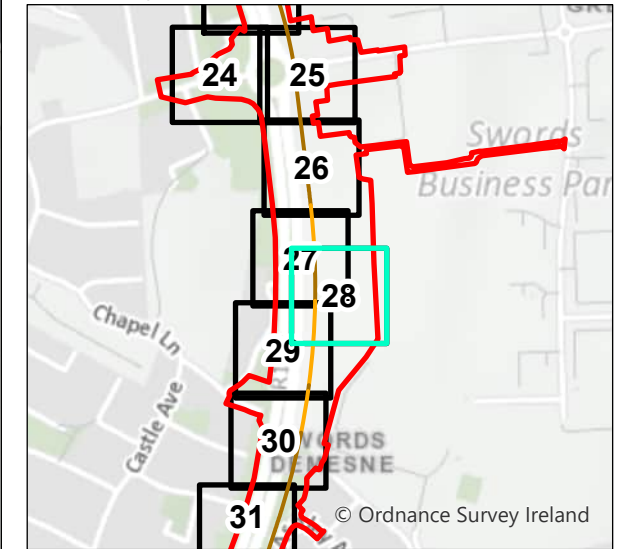

P01	23/2/2022	First Issue	JL	RH	RH	NC
P02	3/21/2024	Final Issue	JL	PC	RH	PB
Rev.	Date	Purpose of revision	Drawn	Check'd	Rev'd	App'r'd

JACOBS
IDOM


Client
TII
Bonnasgar ionpair Éireann
Transport Infrastructure Ireland

Project
METROLINK

Drawing Title
Arboricultural Impact
Corporate Park
28 of 108

Drawing Status		Final Issue	
Scale @ A3	1:500	DO NOT SCALE	
Jacobs No.	32108600		
Client No.			
Drawing No.	ML1-JAI-EIA-ROUT_XX-DR-Y31028		Rev P02


This drawing is not to be used in whole or in part other than for the intended purpose and project as defined on this drawing. Refer to the contract for full terms and conditions.

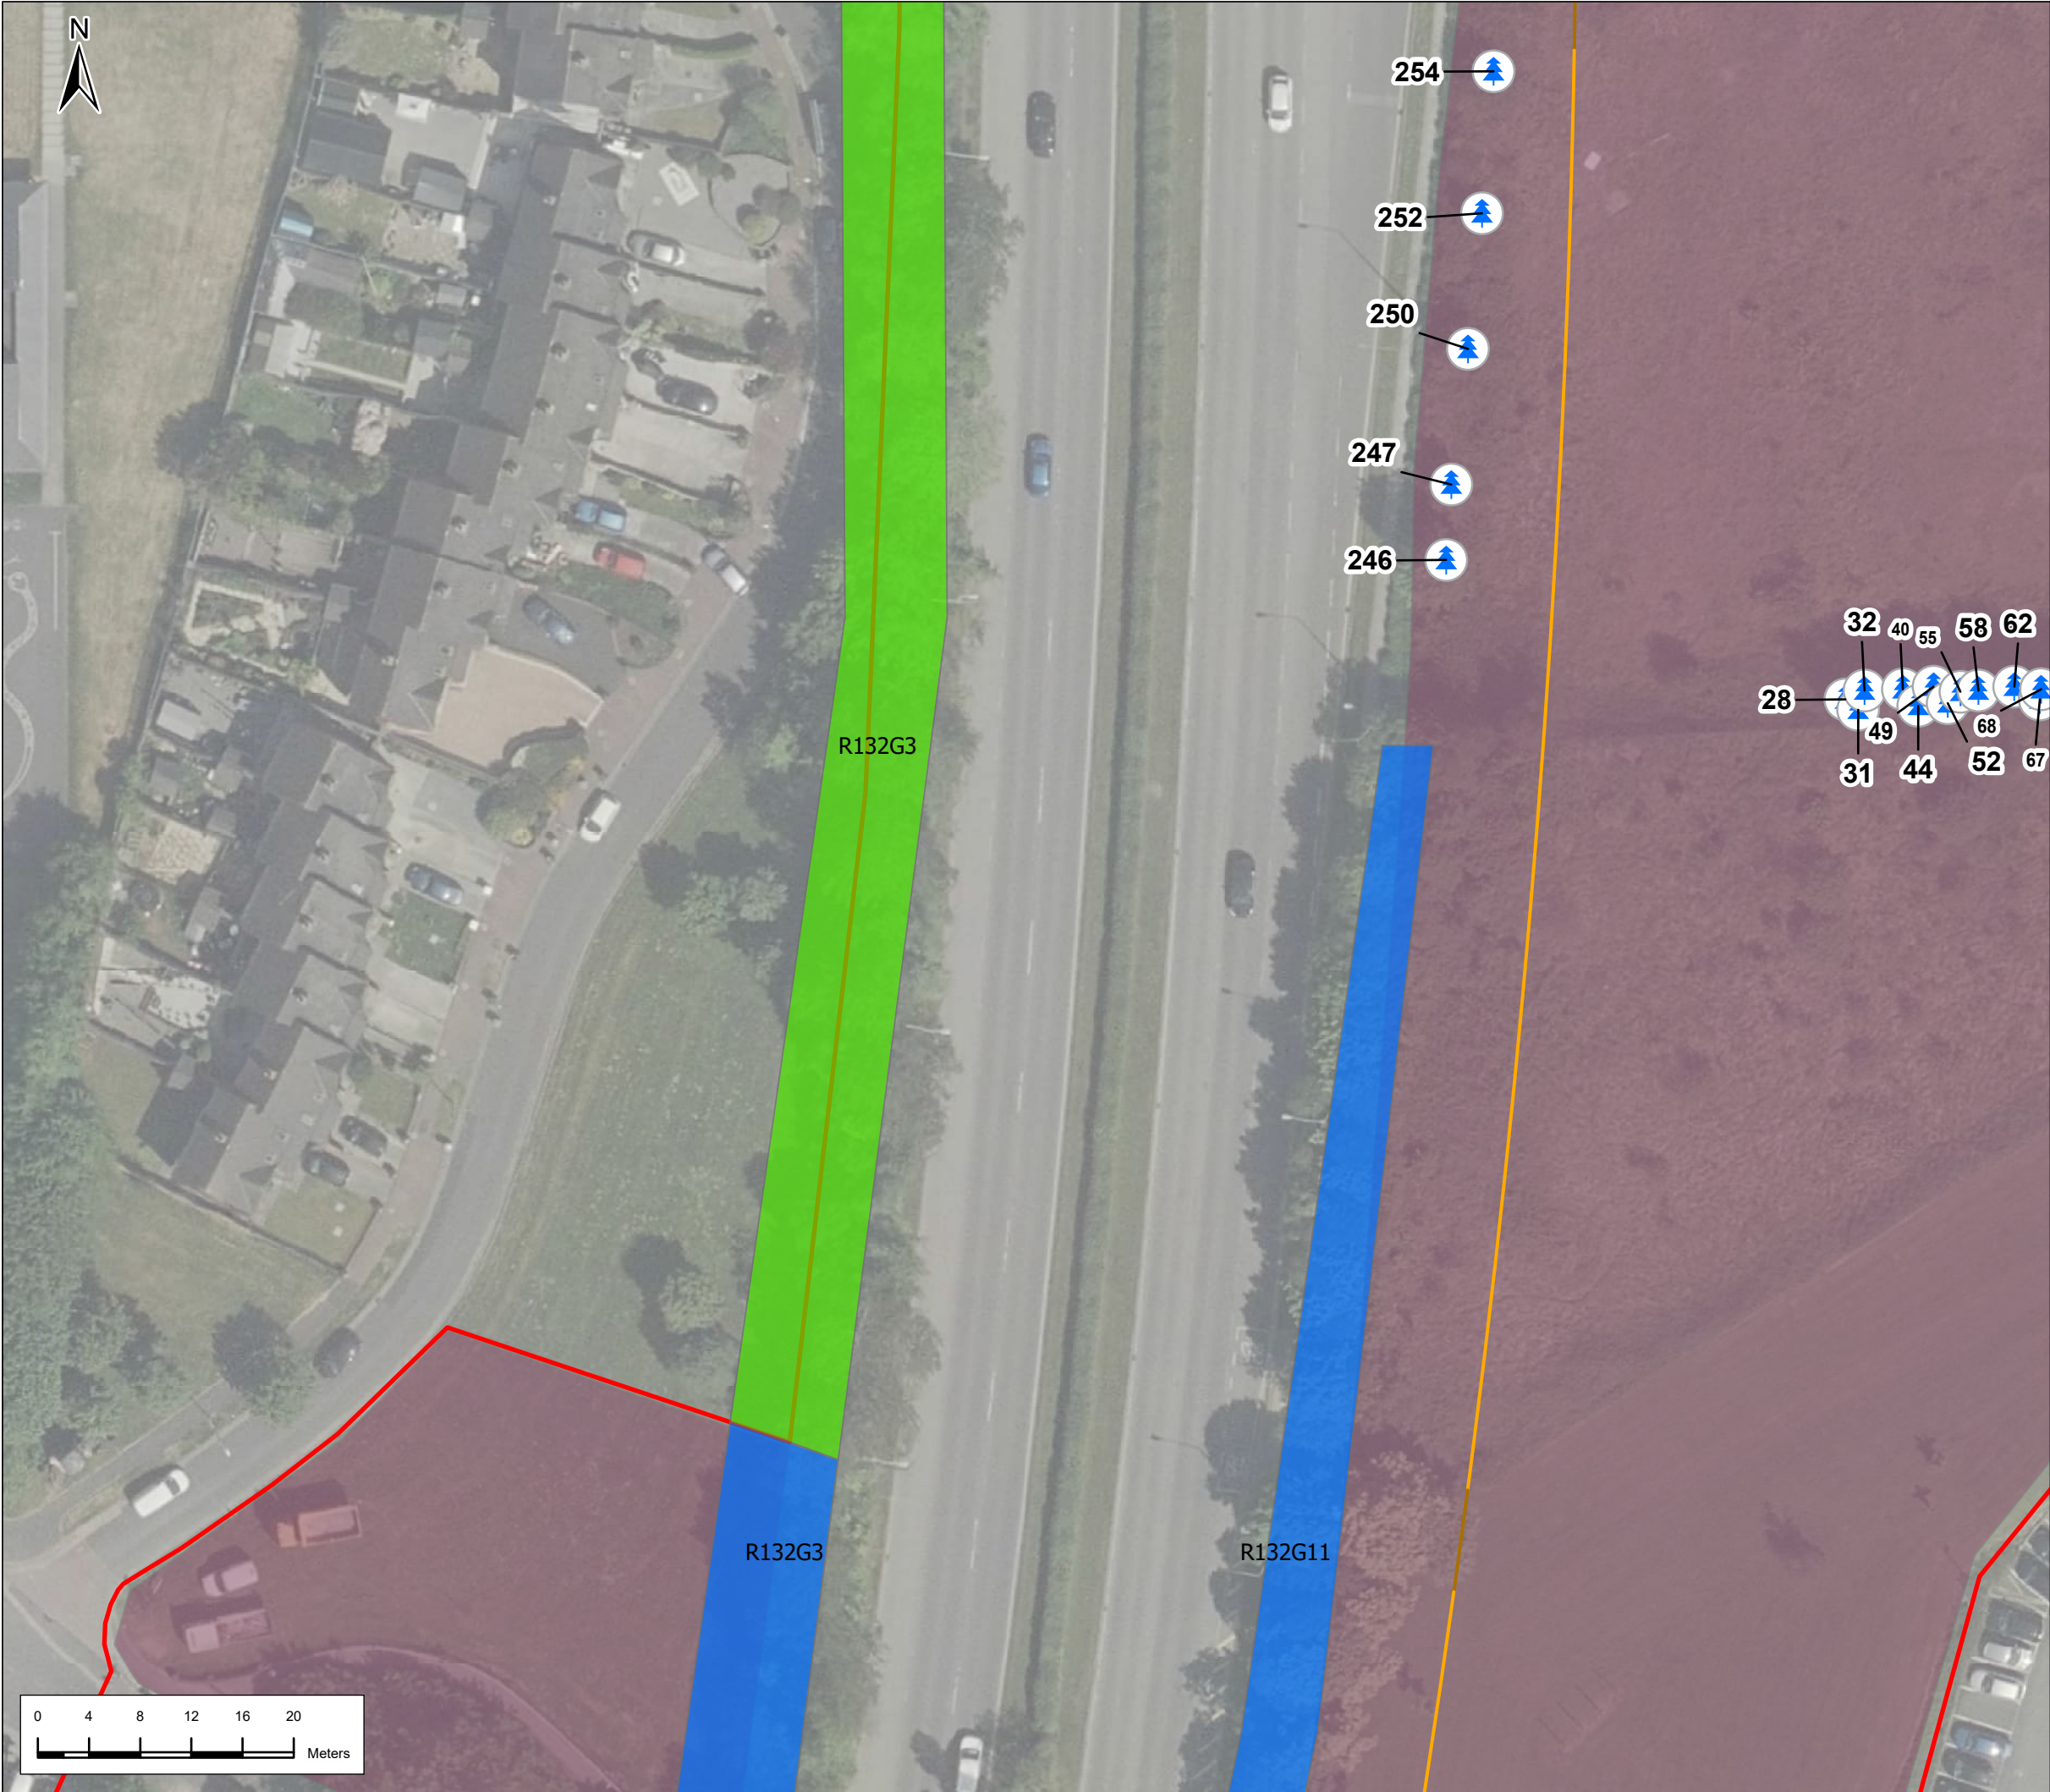

Legend

Alignment

- Cut & Cover
- Retained Cut
- Red Line Boundary
- Trees to be retained
- Trees to be removed
- Category U Tree outside works (not to be removed)
- Category U Trees to be removed
- Tree group to be retained
- Tree group to be removed
- Satellite construction compound

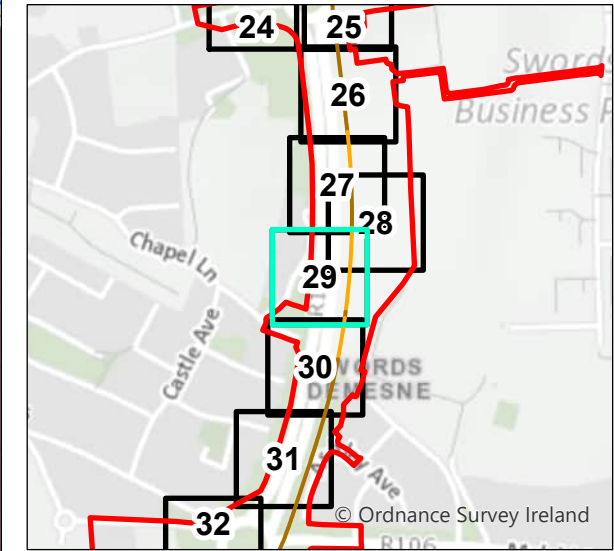

P01	23/2/2022	First Issue	JL	RH	RH	NC
P02	3/21/2024	Final Issue	JL	PC	RH	PB
Rev.	Date	Purpose of revision	Drawn	Check'd	Rev'd	Appr'd

JACOBS
IDOM

Client
TII
Bonnasgar /onnasgar Eireann
Transport Infrastructure Ireland

Project
METROLINK

Drawing Title
Arboricultural Impact
Corporate Park
29 of 108

Drawing Status		Final Issue	
Scale @ A3	1:500	DO NOT SCALE	
Jacobs No.	32108600		
Client No.			
Drawing No.	ML1-JAI-EIA-ROUT_XX-DR-Y31029		Rev P02


This drawing is not to be used in whole in or part other than for the intended purpose and project as defined on this drawing. Refer to the contract for full terms and conditions.



Legend

Alignment

- Cut & Cover
- Retained Cut
- Red Line Boundary
- Trees to be retained
- Trees to be removed
- Category U Tree outside works (not to be removed)
- Category U Trees to be removed
- Tree group to be retained
- Tree group to be removed
- Satellite construction compound
- Linear working area

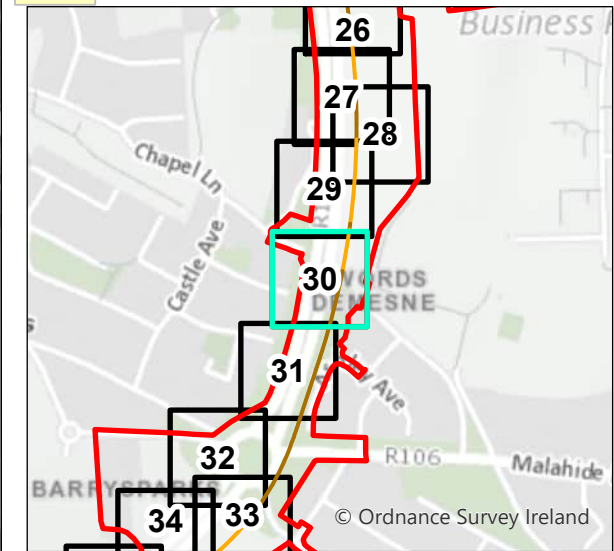

P01	23/2/2022	First Issue	JL	RH	RH	NC
P02	3/21/2024	Final Issue	JL	PC	RH	PB
Rev.	Date	Purpose of revision	Drawn	Check'd	Rev'd	App'd
<div>JACOBS IDOM</div>						
Client <div>TII Bismagar Sompur Ehsan Engineering Infrastructure Institute</div>						
Project <div>METROLINK</div>						
Drawing Title <div>Arboricultural Impact Swords Central 30 of 108</div>						
Drawing Status <div>Final Issue</div>						
Scale @ A3 <div>1:500</div>			DO NOT SCALE			
Jacobs No. <div>32108600</div>						
Client No.						
Drawing No. <div>ML1-JAI-EIA-ROUT_XX-DR-Y31030</div>					Rev P02	
This drawing is not to be used in whole in or part other than for the intended purpose and project as defined on this drawing. Refer to the contract for full terms and conditions.						



Legend

Alignment

- Cut & Cover
- Red Line Boundary
- Trees to be retained
- Trees to be removed
- Category U Tree outside works (not to be removed)
- Category U Trees to be removed
- Tree group to be retained
- Tree group to be removed
- Linear working area

P01	23/2/2022	First Issue	JL	RH	RH	NC
P02	3/21/2024	Final Issue	JL	PC	RH	PB
Rev.	Date	Purpose of revision	Drawn	Check'd	Rev'd	App'r'd

Client

Project

Drawing Title

Arboricultural Impact
Swords Central
31 of 108

Drawing Status

Final Issue

Scale @ A3	1:500	DO NOT SCALE
Jacobs No.	32108600	
Client No.		
Drawing No.	ML1-JAI-EIA-ROUT_XX-DR-Y31031	Rev P02

This drawing is not to be used in whole in or part other than for the intended purpose and project as defined on this drawing. Refer to the contract for full terms and conditions.

©National Roads Authority (NRA). This drawing is confidential and the copyright in it is owned by the NRA. This drawing must not be either loaned, copied or otherwise reproduced in whole or part or used for any purpose without the prior permission of NRA. Transport Infrastructure Ireland (TII) is an operational name of the National Roads Authority.

©Ordnance Survey Ireland/Government of Ireland. All OSI data printed under Ordnance Survey no. 2020/OSI_NMA_273. All elevations are in metres and relate to OSI Geoid Model (OSGM02) Malin Head as defined by existing Project Control. All Co-ordinates are in Irish Transverse Mercator Grid (ITM) as defined by OSI active GPS station Tallaght College (TLLG).


Path: \\gis01\001\GIS\Proj\Metro\Working\TreeSurvey_20240220\Tree Survey Maps.aprx



Legend

Alignment

- Cut & Cover
- Red Line Boundary
- Trees to be retained
- Trees to be removed
- Category U Tree outside works (not to be removed)
- Category U Trees to be removed
- Tree group to be retained
- Tree group to be removed
- Main construction compound
- Satellite construction compound

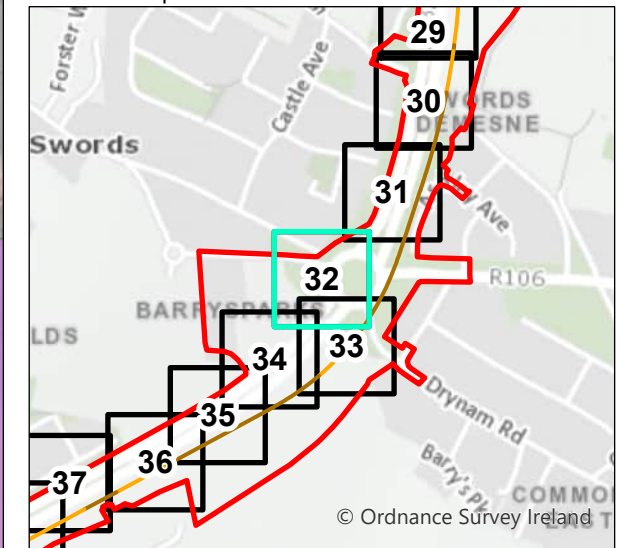

P01	23/2/2022	First Issue	JL	RH	RH	NC
P02	3/21/2024	Final Issue	JL	PC	RH	PB
Rev.	Date	Purpose of revision	Drawn	Check'd	Rev'd	Appr'd

JACOBS
IDOM

Client

TII
Bonnasgar ionpair Éireann
Transport Infrastructure Ireland

Project

METROLINK

Drawing Title

Arboricultural Impact
Swords Central
32 of 108

Drawing Status

Final Issue

Scale @ A3

1:500

DO NOT SCALE

Jacobs No.

32108600

Client No.


Drawing No.

ML1-JAI-EIA-ROUT_XX-DR-Y31032

Rev

P02

This drawing is not to be used in whole in or part other than for the intended purpose and project as defined on this drawing. Refer to the contract for full terms and conditions.

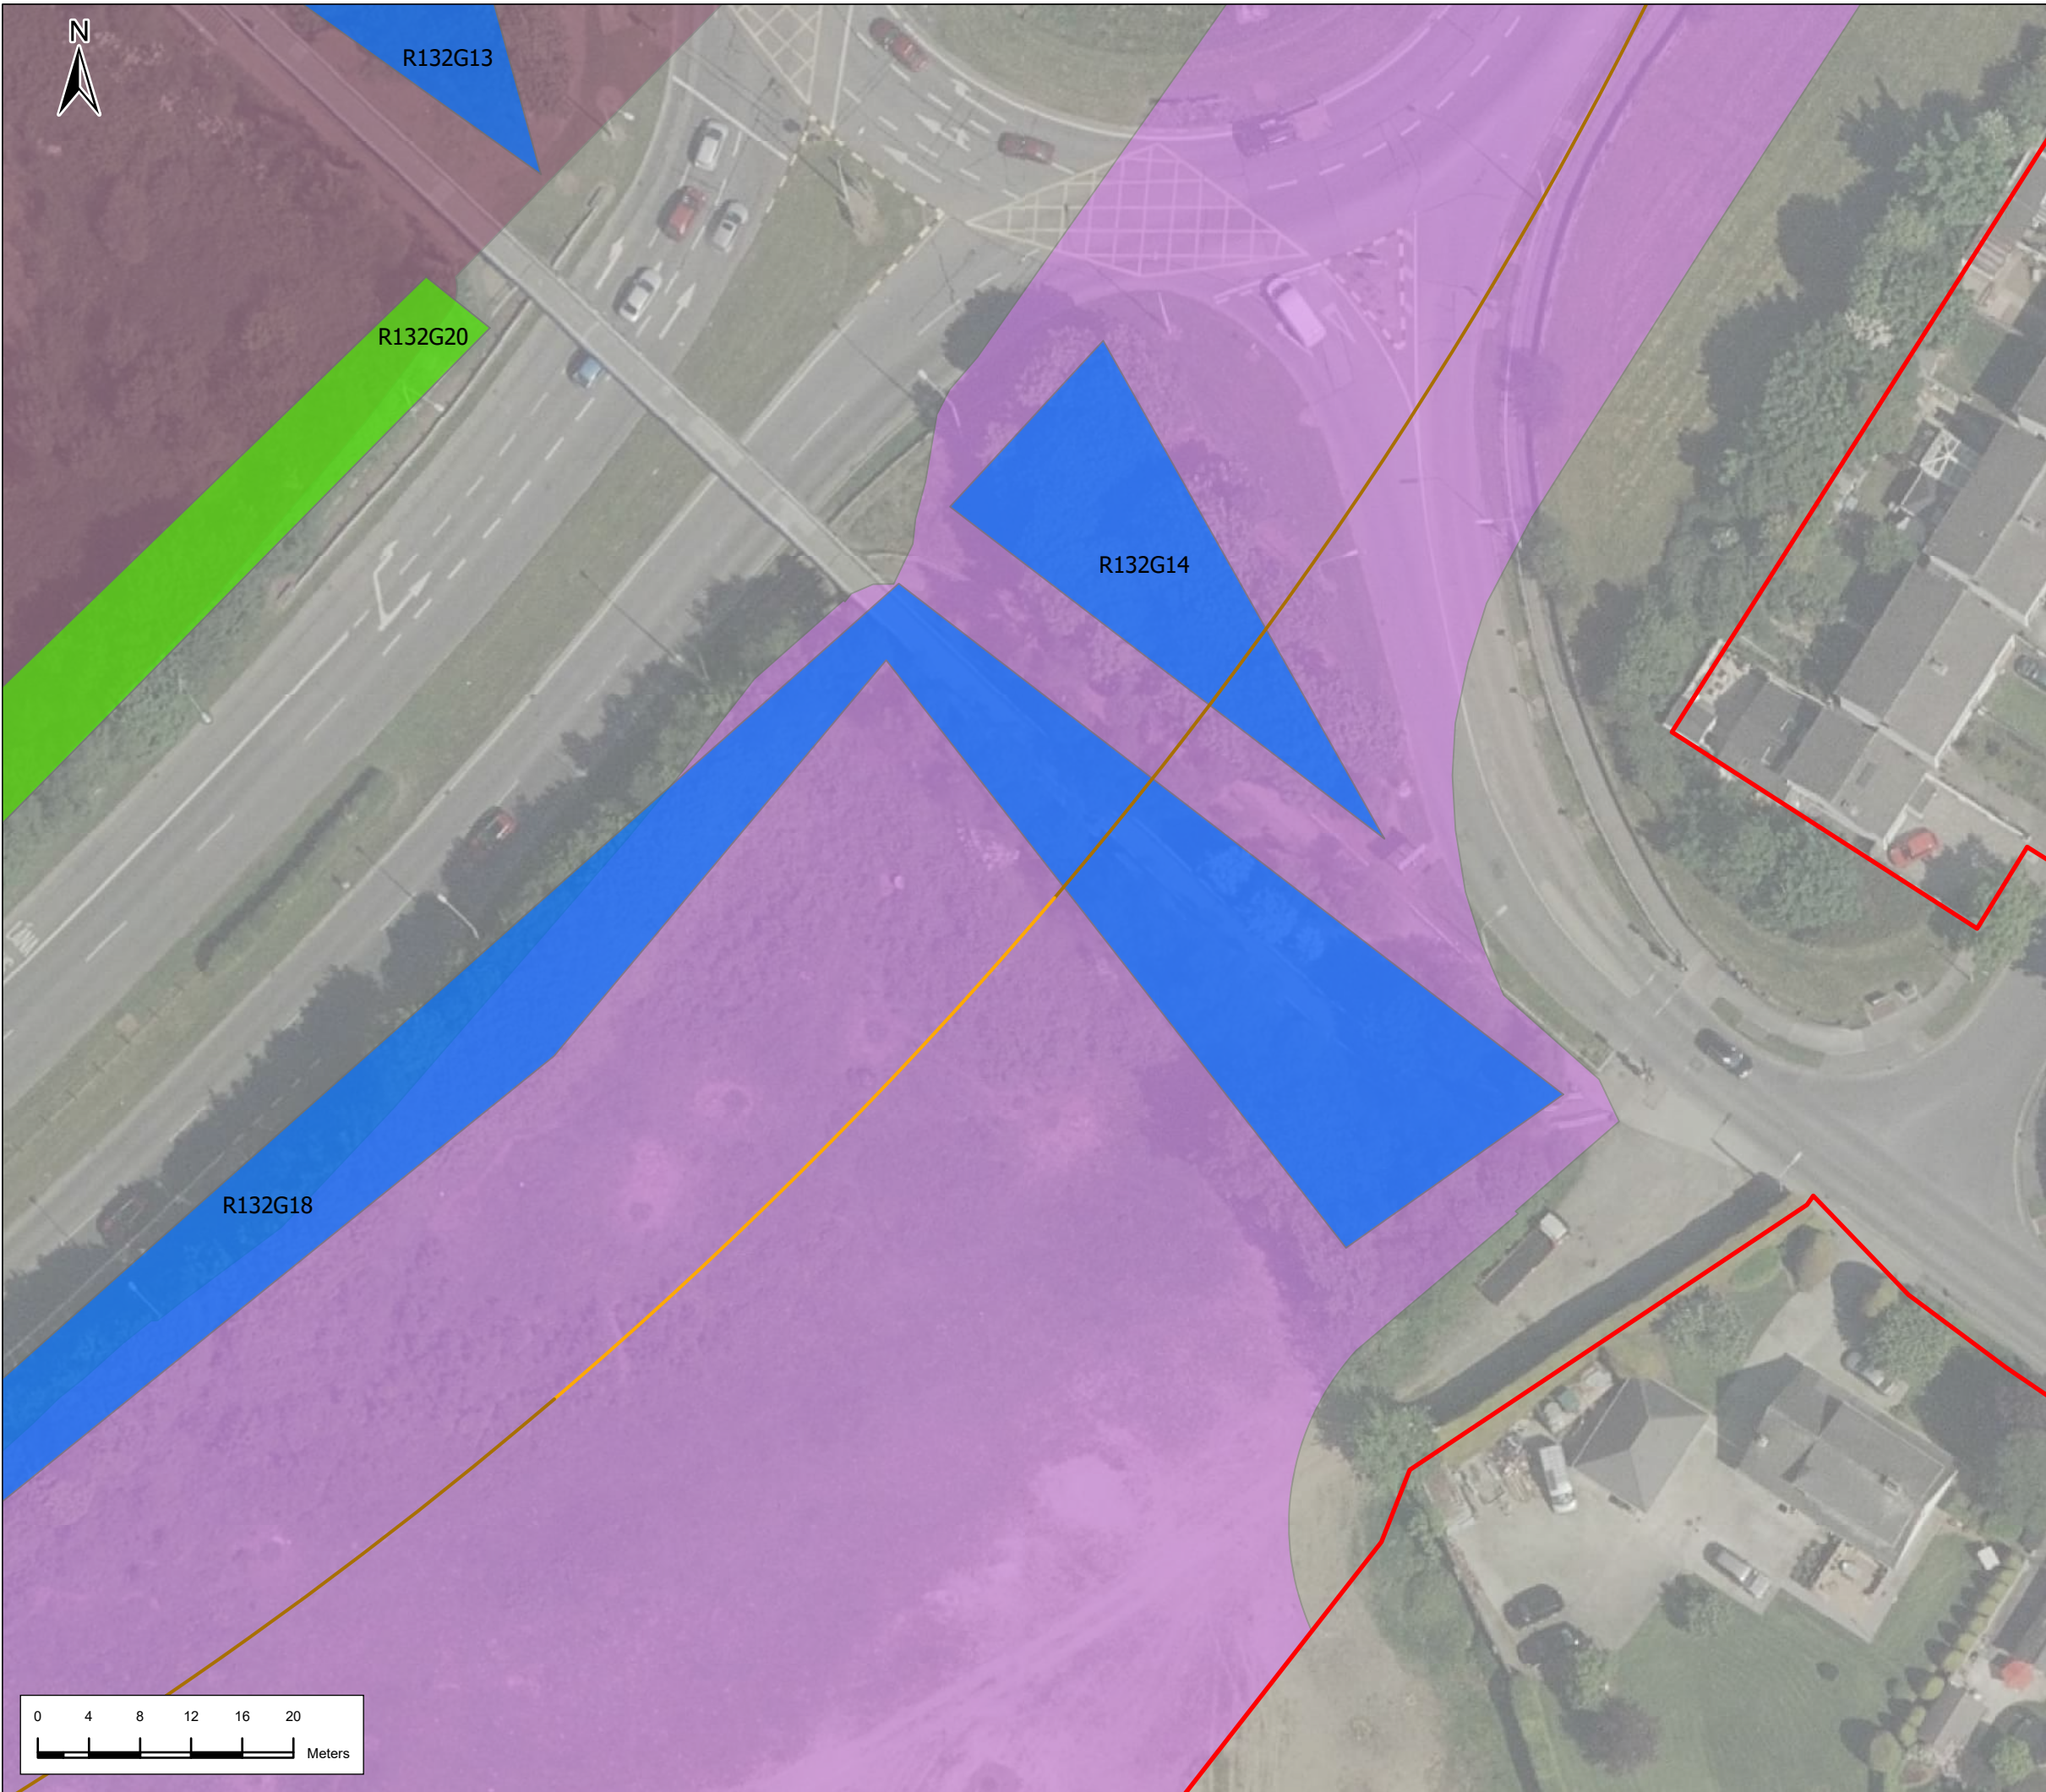

Legend

Alignment

Cut & Cover

Retained Cut

Red Line Boundary

Trees to be retained

Trees to be removed

Category U Tree outside works (not to be removed)


Category U Trees to be removed

Tree group to be retained

Tree group to be removed

Main construction compound

Satellite construction compound

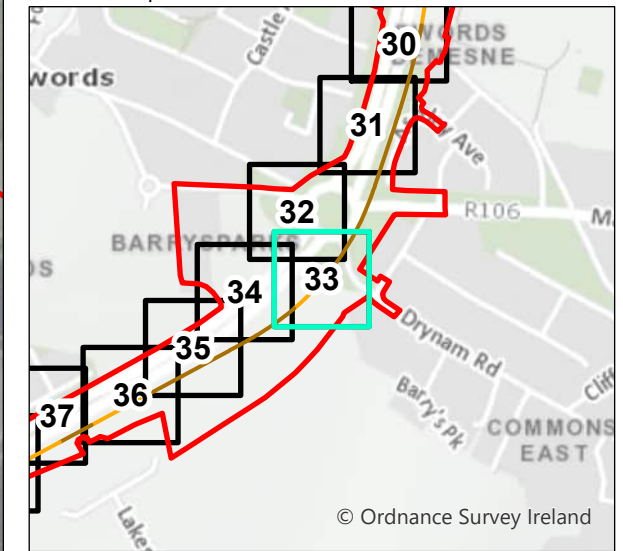

P01	23/2/2022	First Issue	JL	RH	RH	NC
P02	3/21/2024	Final Issue	JL	PC	RH	PB
Rev.	Date	Purpose of revision	Drawn	Check'd	Rev'd	Appr'd

JACOBS
IDOM

Client
TII
Bonnasgar ionpair Éireann
Transport Infrastructure Ireland

Project
METROLINK

Drawing Title
Arboricultural Impact
Swords Central
33 of 108

Drawing Status		Final Issue
Scale @ A3	1:500	DO NOT SCALE
Jacobs No.	32108600	
Client No.		
Drawing No.	ML1-JAI-EIA-ROUT_XX-DR-Y31033	Rev P02

This drawing is not to be used in whole or in part other than for the intended purpose and project as defined on this drawing. Refer to the contract for full terms and conditions.



Legend

Alignment

- Cut & Cover
- Retained Cut
- Station Locations
- Red Line Boundary
- Trees to be retained
- Trees to be removed
- Category U Tree outside works (not to be removed)
- Category U Trees to be removed
- Tree group to be retained
- Tree group to be removed
- Main construction compound
- Satellite construction compound

P01	23/2/2022	First Issue	JL	RH	RH	NC
P02	3/21/2024	Final Issue	JL	PC	RH	PB
Rev.	Date	Purpose of revision	Drawn	Check'd	Rev'd	Appr'd

JACOBS
IDOM

Client

TII

Bonnasgar /onnasgar Éireann
Transport Infrastructure Ireland

Project

METROLINK

Drawing Title

Arboricultural Impact
Swords Central
34 of 108

Drawing Status

Final Issue


Scale @ A3	1:500	DO NOT SCALE
Jacobs No.	32108600	
Client No.		
Drawing No.	ML1-JAI-EIA-ROUT_XX-DR-Y31034	Rev P02

This drawing is not to be used in whole in or part other than for the intended purpose and project as defined on this drawing. Refer to the contract for full terms and conditions.

©National Roads Authority (NRA). This drawing is confidential and the copyright in it is owned by the NRA. This drawing must not be either loaned, copied or otherwise reproduced in whole or part or used for any purpose without the prior permission of NRA. Transport Infrastructure Ireland (TII) is an operational name of the National Roads Authority.

©Ordnance Survey Ireland/Government of Ireland. All OSI data printed under Ordnance Survey no. 2020/OSI_NMA_273. All elevations are in metres and relate to OSI Geoid Model (OSGM02) Malin Head as defined by existing Project Control. All Co-ordinates are in Irish Transverse Mercator Grid (ITM) as defined by OSI active GPS station Tallaght College (TLLG).

Path: \\gis01\work\GIS\Projects\Metro\Working\TreeSurvey_20240220\Tree Survey Maps\aprx

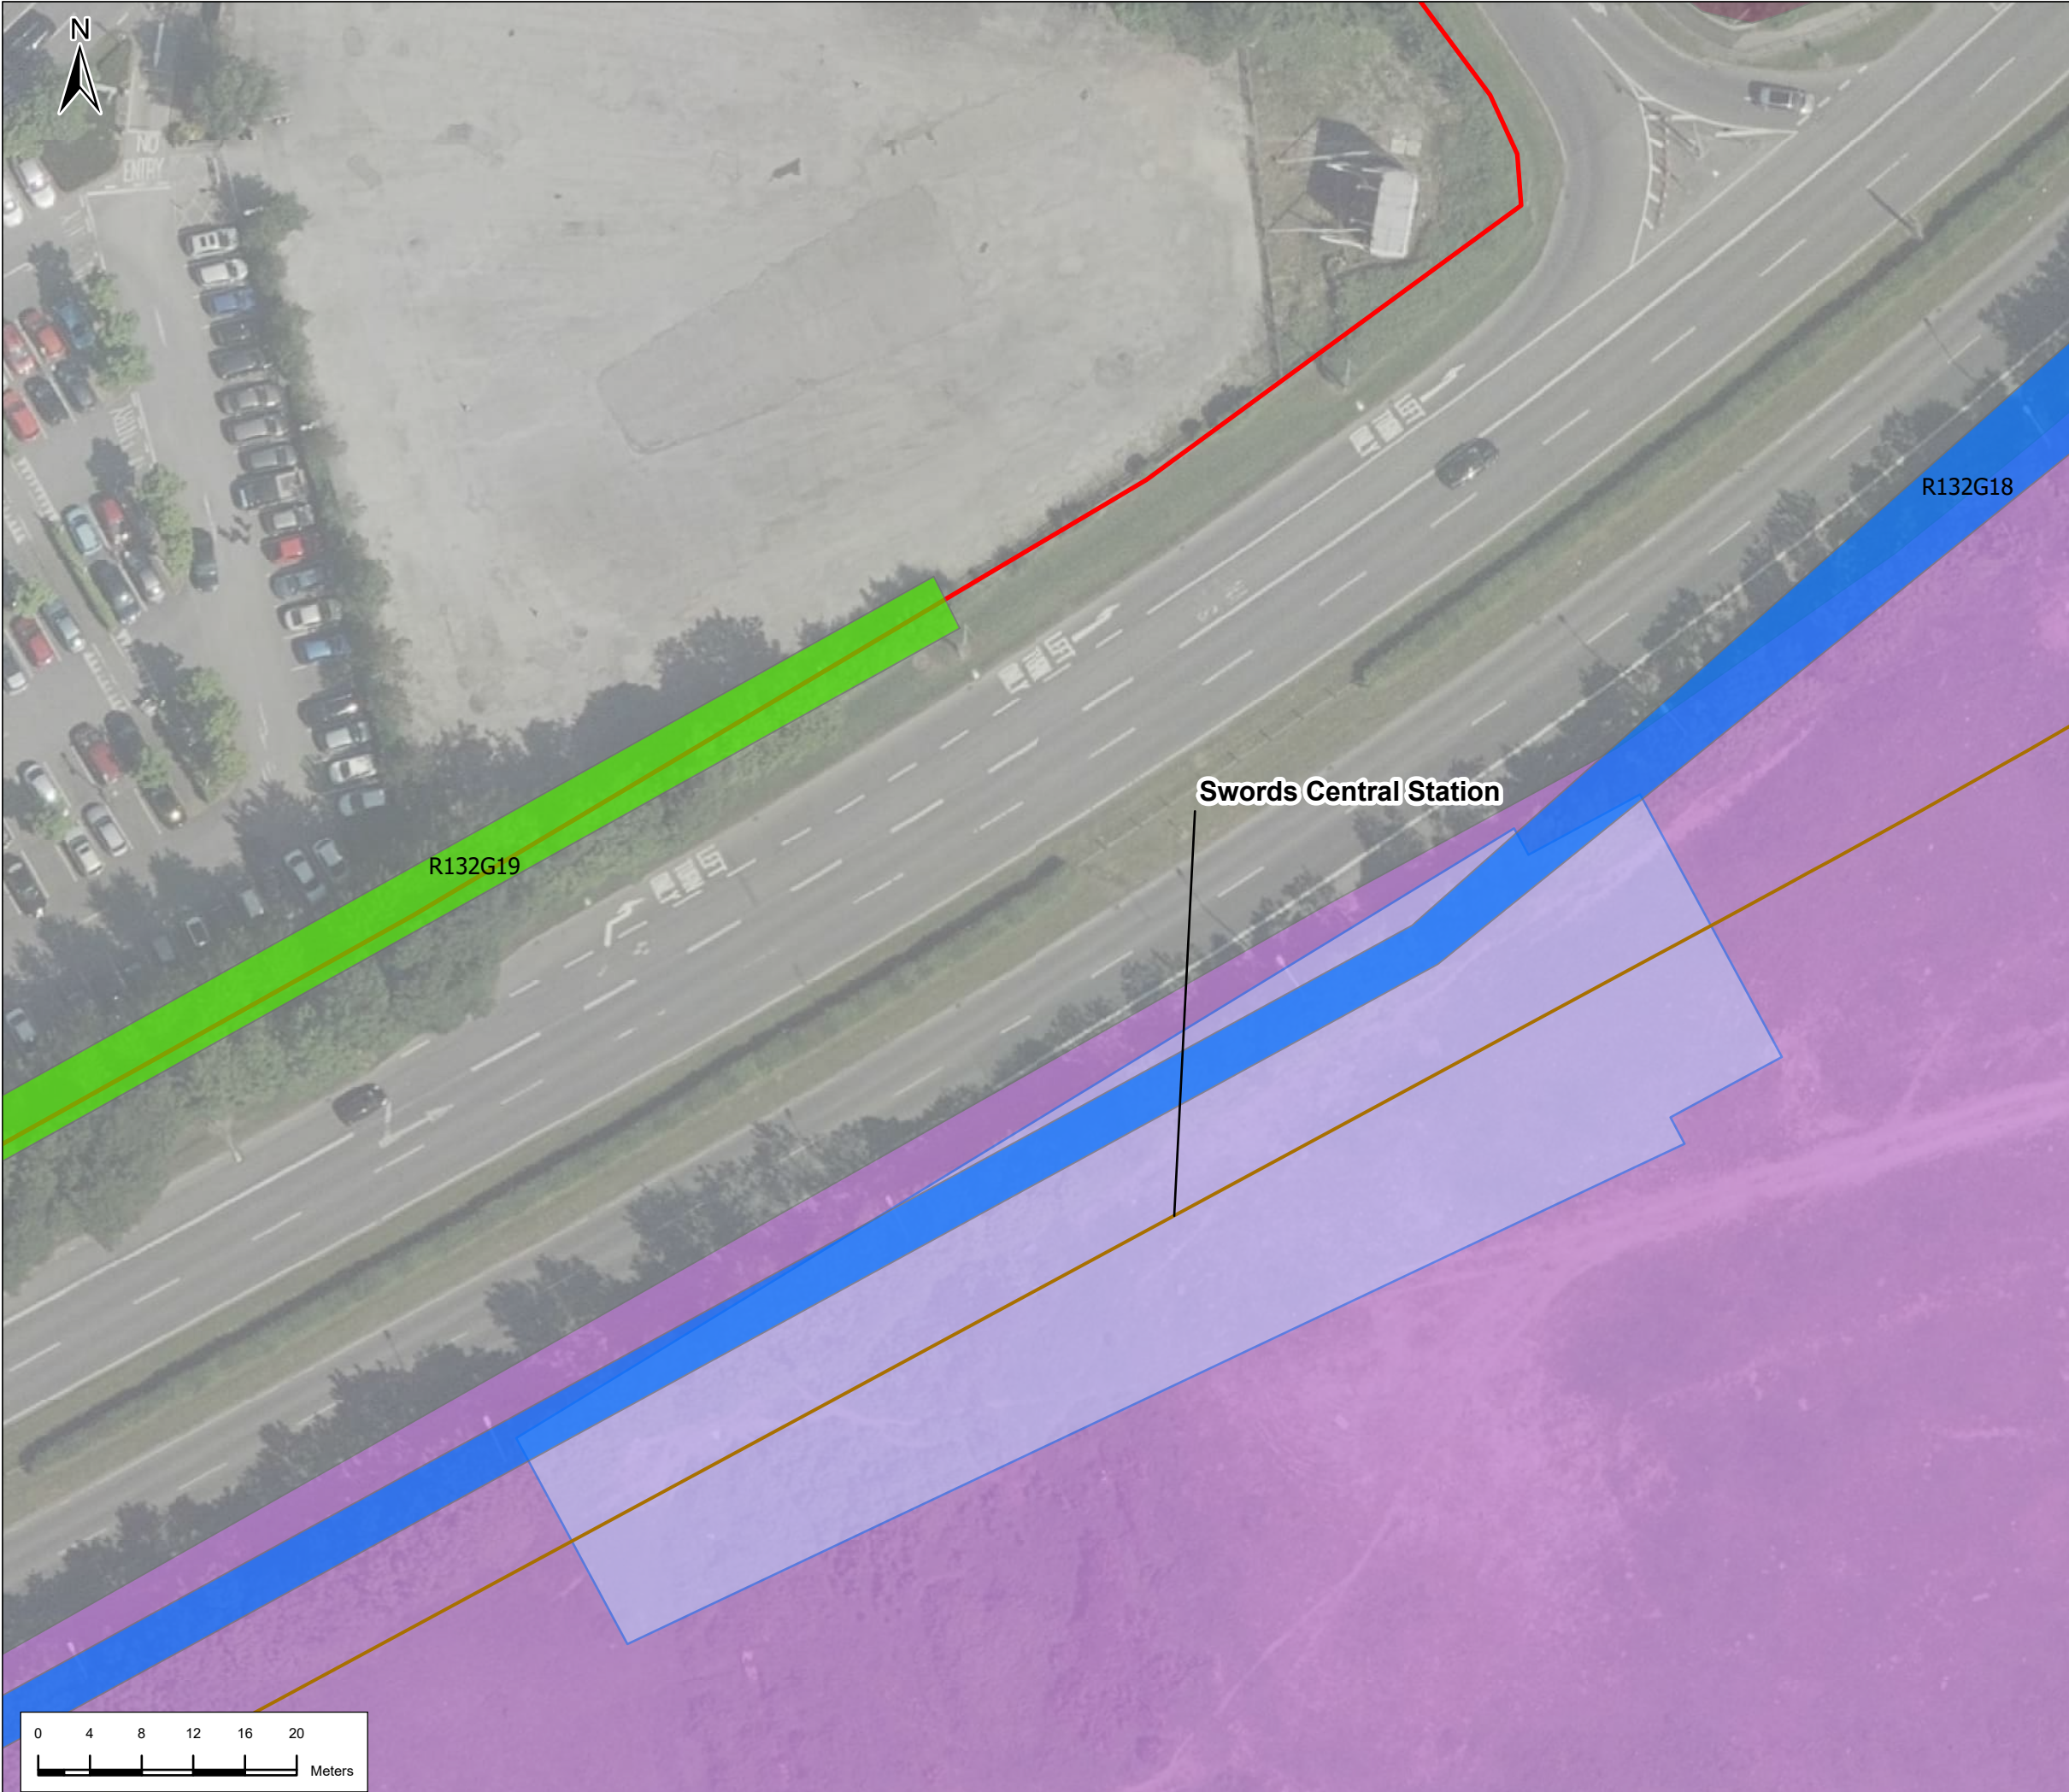

Legend

Alignment

- Cut & Cover
- Retained Cut
- Station Locations
- Red Line Boundary
- Trees to be retained
- Trees to be removed
- Category U Tree outside works (not to be removed)
- Category U Trees to be removed
- Tree group to be retained
- Tree group to be removed
- Main construction compound
- Satellite construction compound

P01	23/2/2022	First Issue	JL	RH	RH	NC
P02	3/21/2024	Final Issue	JL	PC	RH	PB
Rev.	Date	Purpose of revision	Drawn	Check'd	Rev'd	Appr'd

JACOBS
IDOM

Client

TII
Bonnasgar ionpair Éireann
Transport Infrastructure Ireland

Project

METROLINK

Drawing Title


Arboricultural Impact
Swords Central
35 of 108

Drawing Status

Final Issue

Scale @ A3	1:500	DO NOT SCALE
Jacobs No.	32108600	
Client No.		
Drawing No.	ML1-JAI-EIA-ROUT_XX-DR-Y31035	Rev P02

This drawing is not to be used in whole in or part other than for the intended purpose and project as defined on this drawing. Refer to the contract for full terms and conditions.

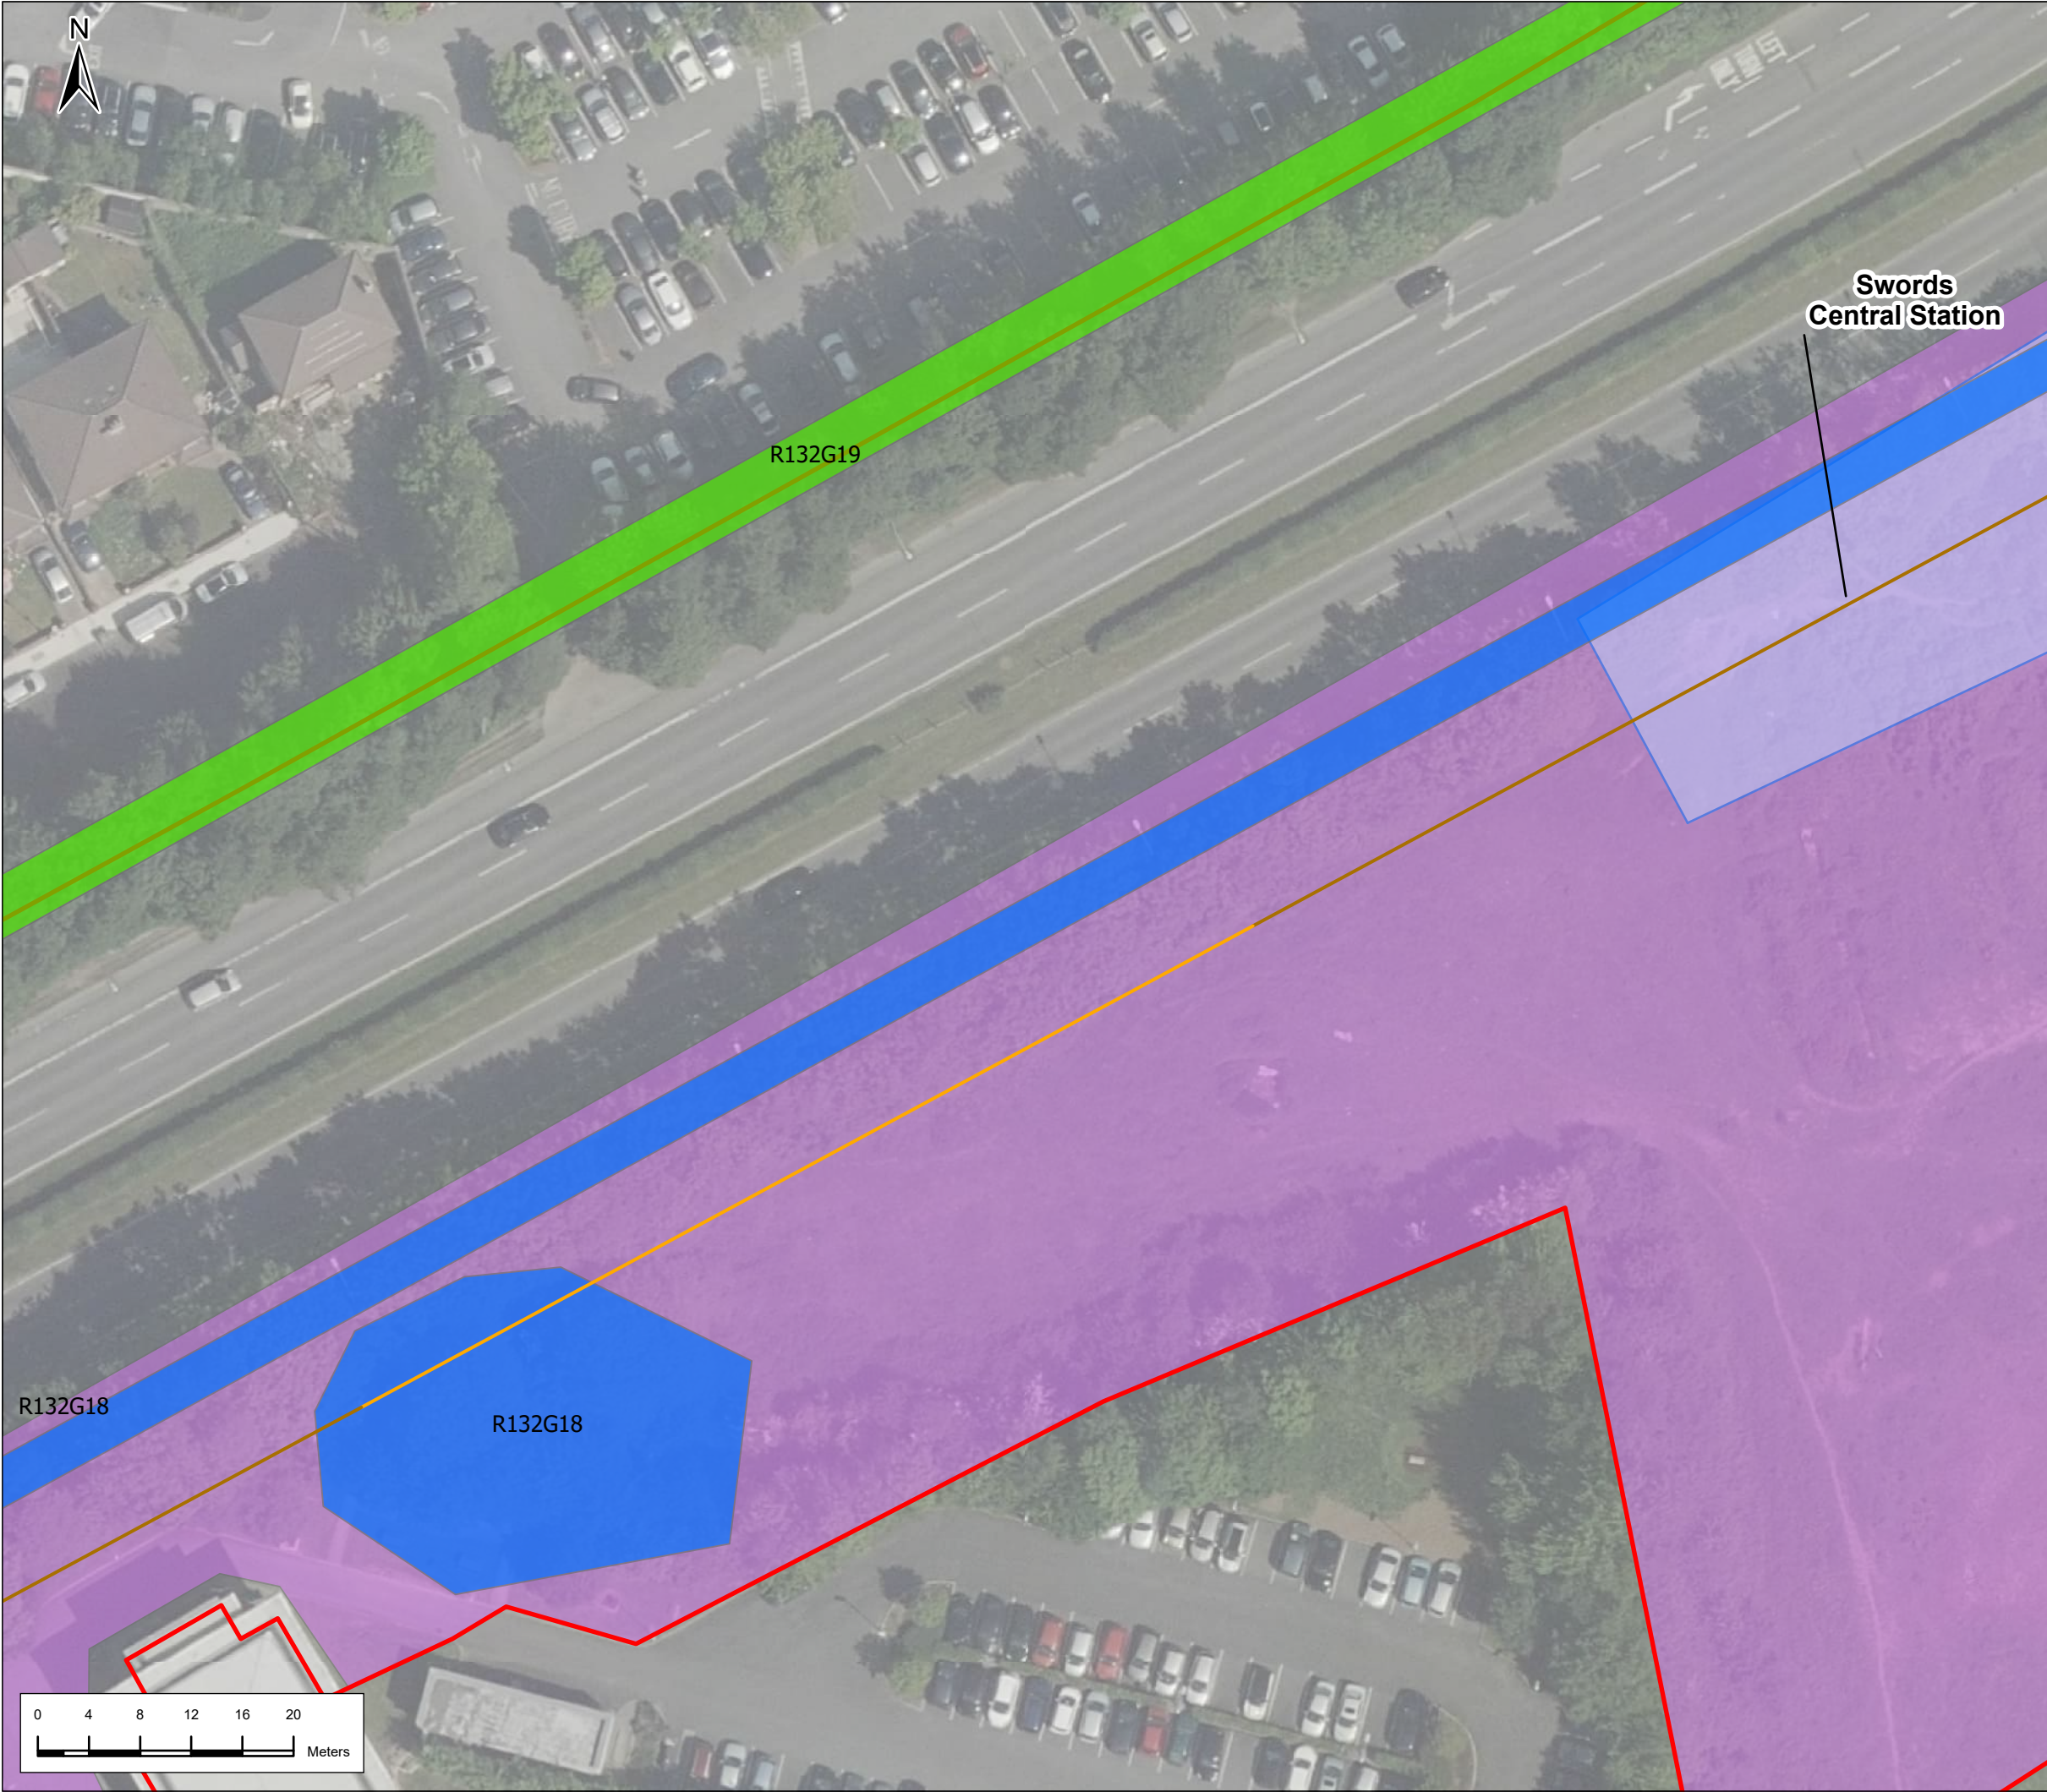

Legend

Alignment

- Cut & Cover
- Retained Cut
- Station Locations
- Red Line Boundary
- Trees to be retained
- Trees to be removed
- Category U Tree outside works (not to be removed)
- Category U Trees to be removed
- Tree group to be retained
- Tree group to be removed
- Main construction compound

P01	23/2/2022	First Issue	JL	RH	RH	NC
P02	3/21/2024	Final Issue	JL	PC	RH	PB
Rev.	Date	Purpose of revision	Drawn	Check'd	Rev'd	Appr'd

JACOBS IDOM

Client

TII
Bonnasgar /onnair Éireann
Transport Infrastructure Ireland

Project

METROLINK

Drawing Title

Arboricultural Impact
Swords Central
36 of 108

Drawing Status

Final Issue












Scale @ A3	1:500	DO NOT SCALE
Jacobs No.	32108600	
Client No.		
Drawing No.	ML1-JAI-EIA-ROUT_XX-DR-Y31036	Rev P02


This drawing is not to be used in whole in or part other than for the intended purpose and project as defined on this drawing. Refer to the contract for full terms and conditions.



Legend

Alignment

-  Cut & Cover
-  Retained Cut
-  Red Line Boundary
-  Trees to be retained
-  Trees to be removed
-  Category U Tree outside works (not to be removed)
-  Category U Trees to be removed
-  Tree group to be retained
-  Tree group to be removed
-  Main construction compound
-  Satellite construction compound and logistics area

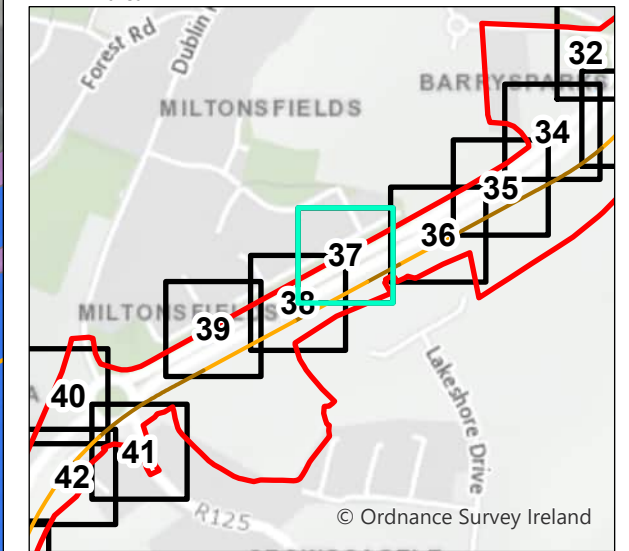

P01	23/2/2022	First Issue	JL	RH	RH	NC
P02	3/21/2024	Final Issue	JL	PC	RH	PB
Rev.	Date	Purpose of revision	Drawn	Check'd	Rev'd	App'd

JACOBS
IDOM

Client
TII
Bonnasgar /onnasgar Eireann
Transport Infrastructure Ireland

Project
METROLINK

Drawing Title
**Arboricultural Impact
Swords Central
37 of 108**

Drawing Status
Final Issue


Scale @ A3
1:500
DO NOT SCALE

Jacobs No.
32108600

Client No.

Drawing No.
ML1-JAI-EIA-ROUT_XX-DR-Y31037
Rev
P02


This drawing is not to be used in whole or in part other than for the intended purpose and project as defined on this drawing. Refer to the contract for full terms and conditions.

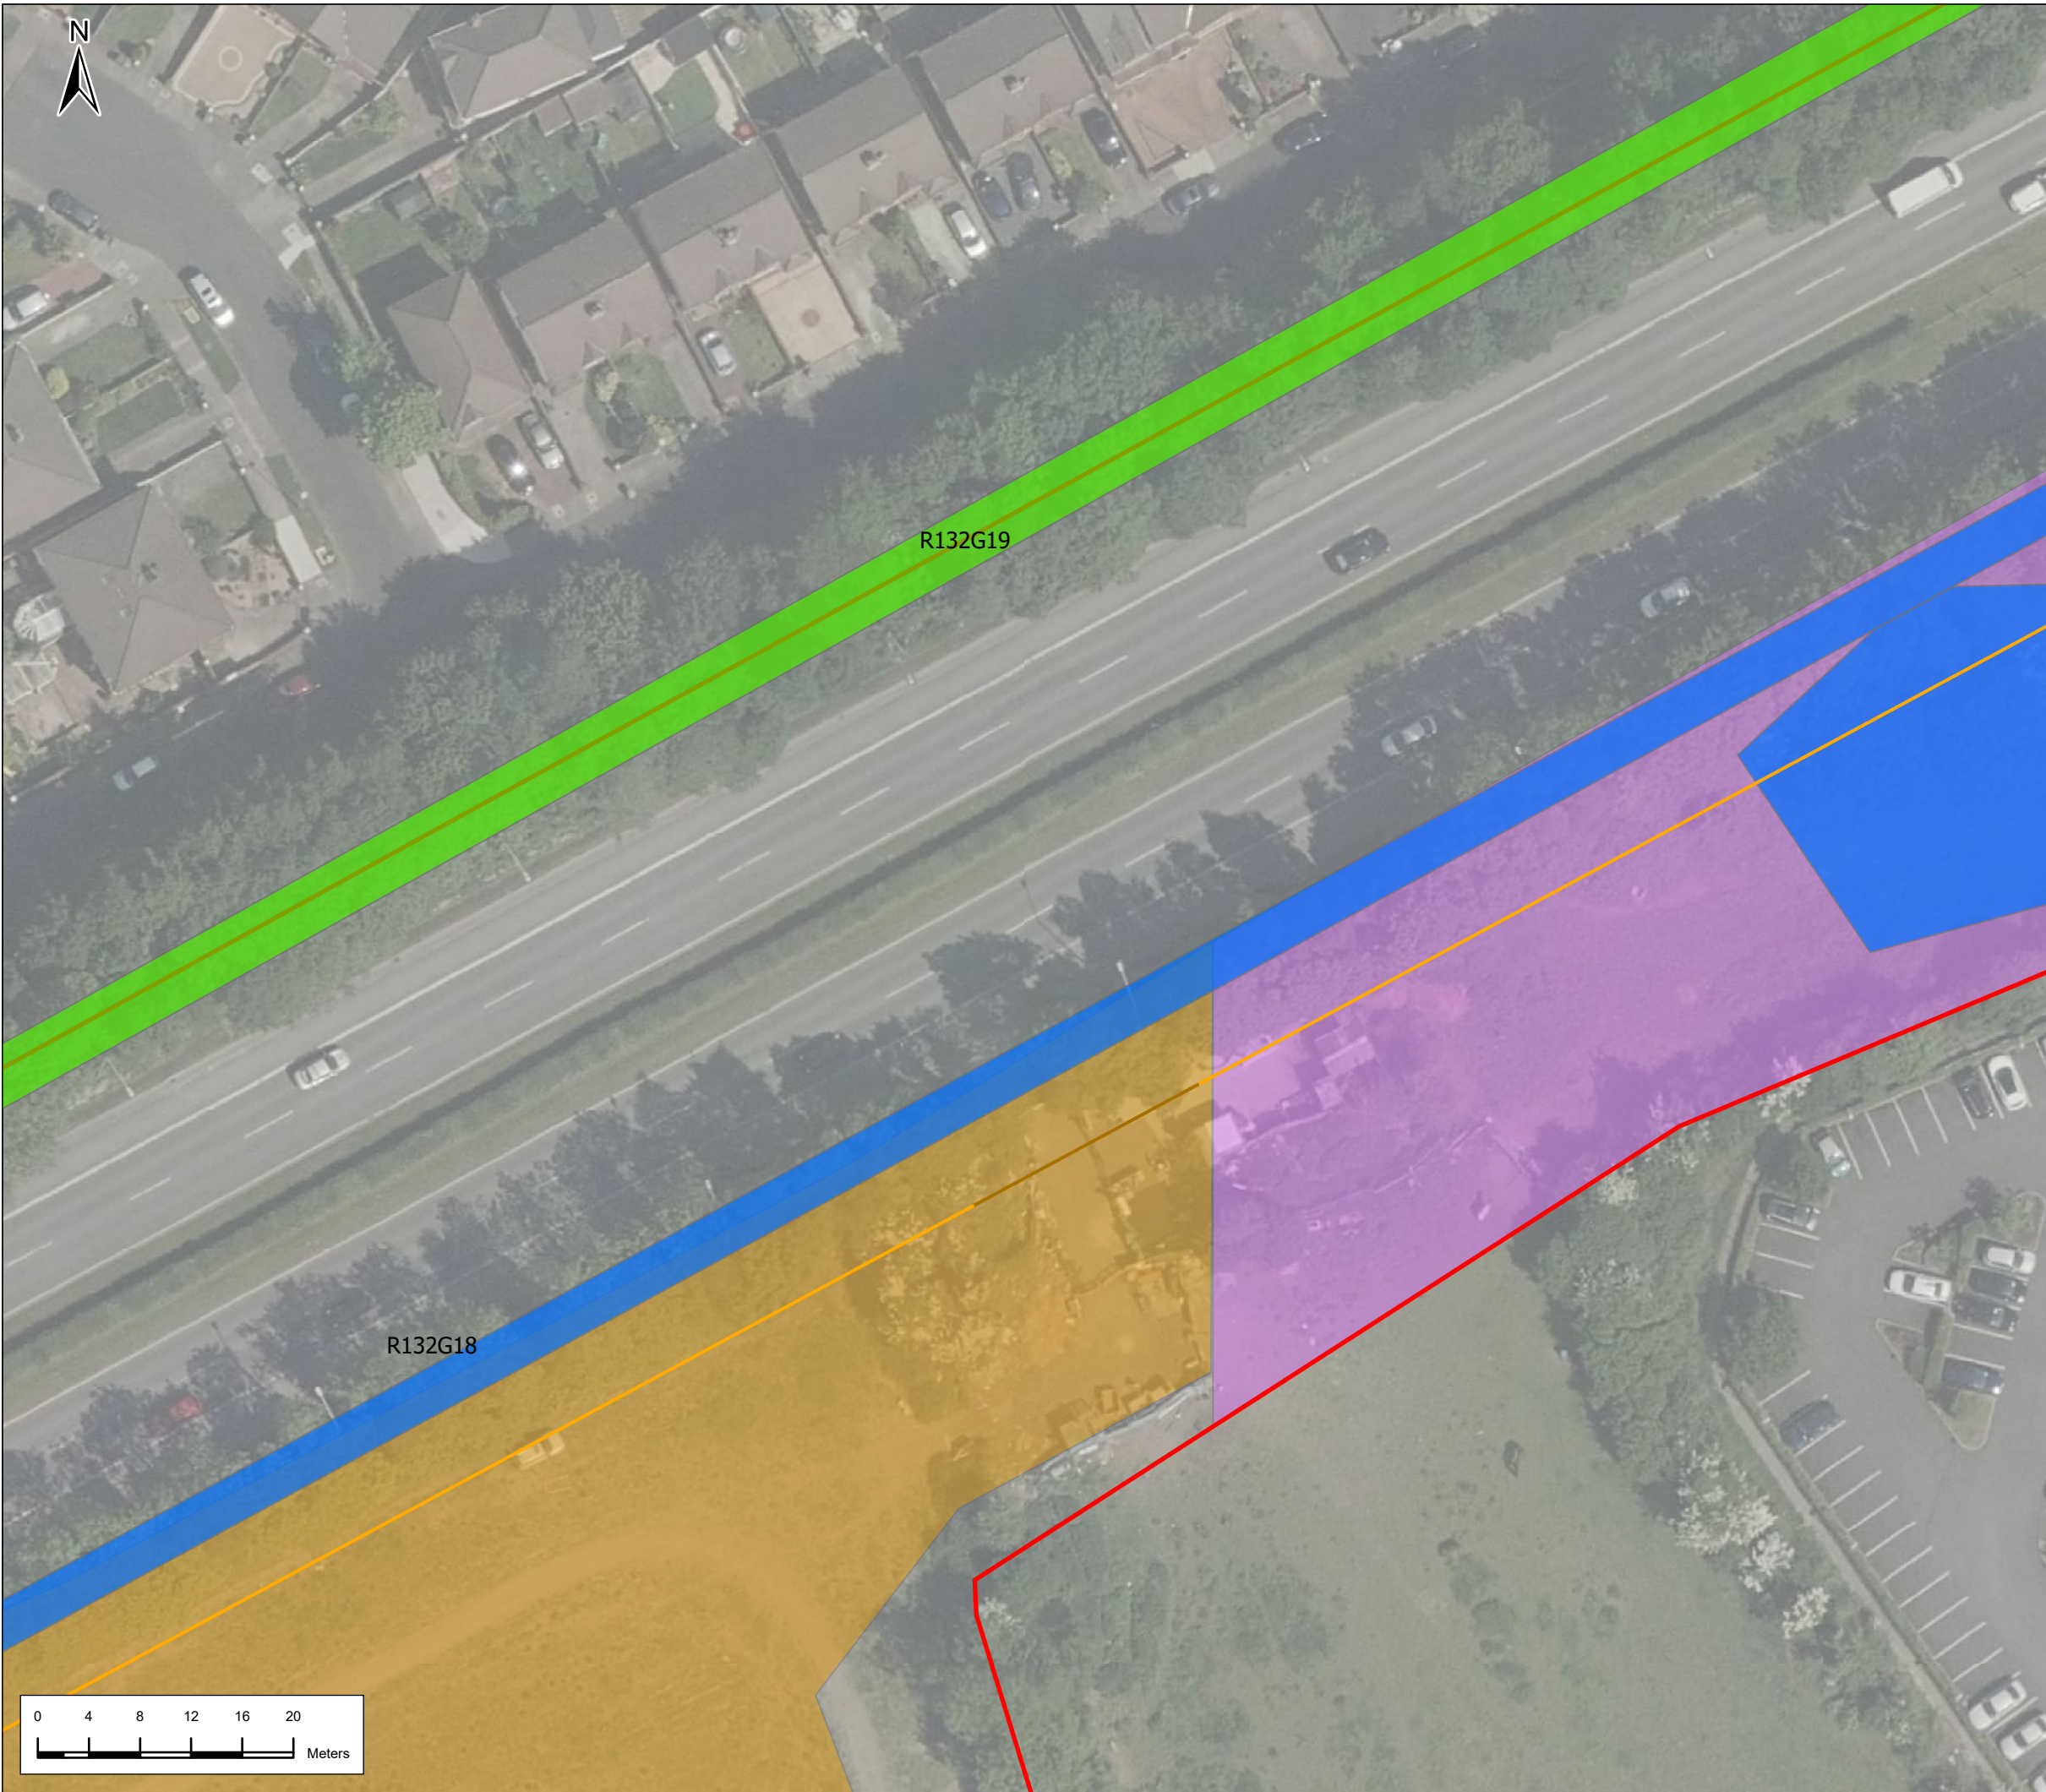

Legend

Alignment

- Cut & Cover
- Retained Cut
- Red Line Boundary
- Trees to be retained
- Trees to be removed
- Category U Tree outside works (not to be removed)
- Category U Trees to be removed
- Tree group to be retained
- Tree group to be removed
- Main construction compound
- Satellite construction compound and logistics area

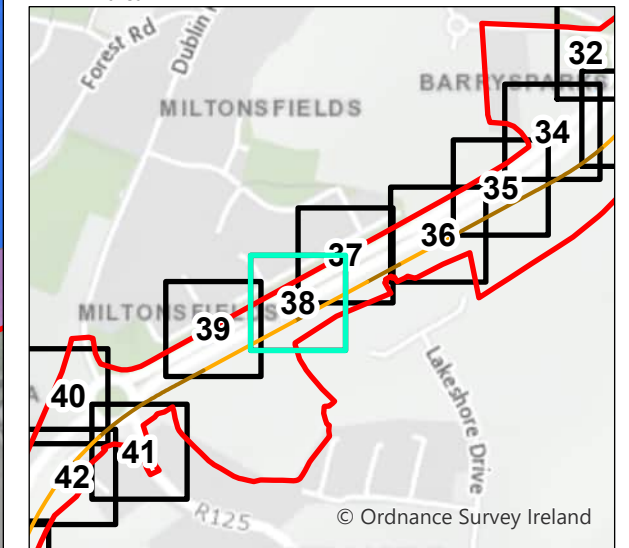

P01	23/2/2022	First Issue	JL	RH	RH	NC
P02	3/21/2024	Final Issue	JL	PC	RH	PB
Rev.	Date	Purpose of revision	Drawn	Check'd	Rev'd	App'd

JACOBS
IDOM

Client

TII
Bonnasgar iompair Éireann
Transport Infrastructure Ireland

Project

METROLINK

Drawing Title

Arboricultural Impact
Swords Central
38 of 108

Drawing Status

Final Issue

Scale @ A3

1:500

DO NOT SCALE

Jacobs No.

32108600


Client No.

Drawing No.

ML1-JAI-EIA-ROUT_XX-DR-Y31038

Rev
P02


This drawing is not to be used in whole in or part other than for the intended purpose and project as defined on this drawing. Refer to the contract for full terms and conditions.

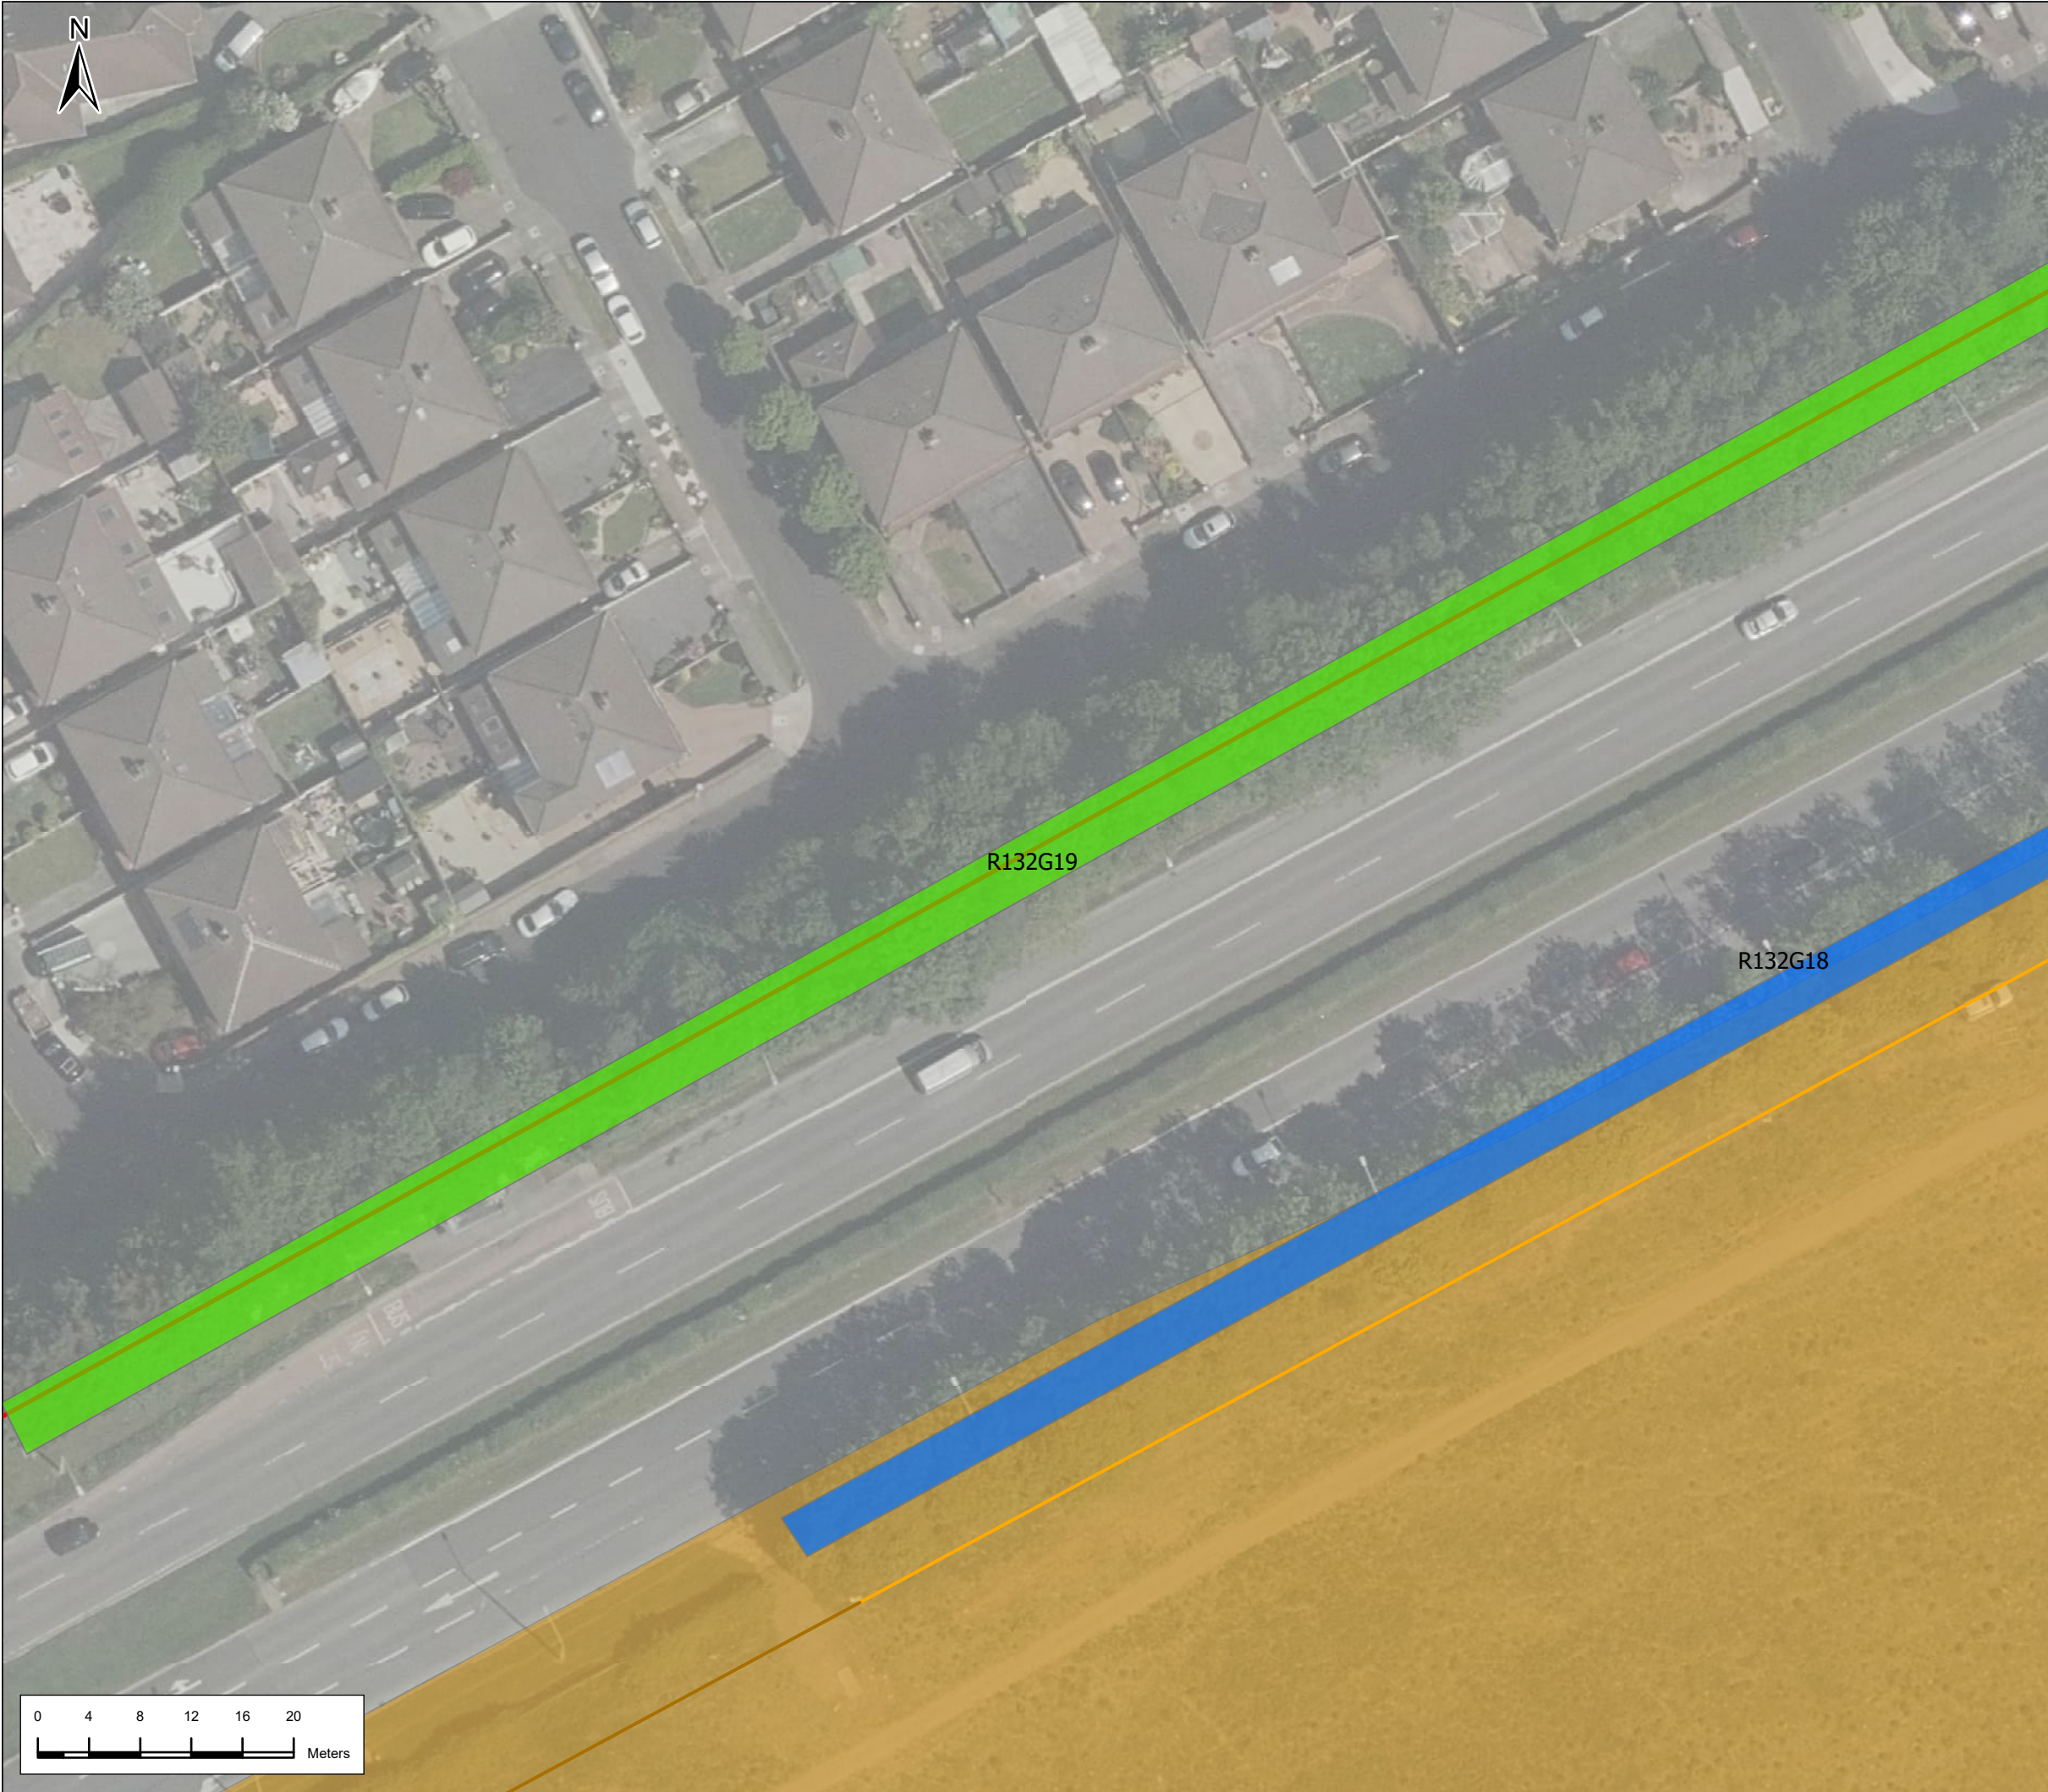



Legend

Alignment

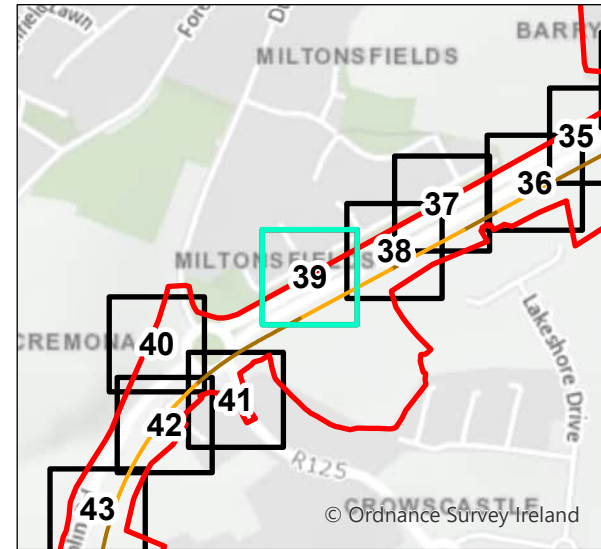- Cut & Cover
- Retained Cut
- Red Line Boundary
- Trees to be retained
- Trees to be removed
- Category U Tree outside works (not to be removed)
- Category U Trees to be removed
- Tree group to be retained
- Tree group to be removed
- Satellite construction compound and logistics area



P01	23/2/2022	First Issue	JL	RH	RH	NC
P02	3/21/2024	Final Issue	JL	PC	RH	PB
Rev.	Date	Purpose of revision	Drawn	Check'd	Rev'd	Appr'd
<div></div>						
<div>Client<div> TII Bonnagar Impact Éireann Transport Infrastructure Ireland</div></div>						
<div>Project<div></div></div>						
<div>Drawing Title<div>Arboricultural Impact Swords Central 39 of 108</div></div>						
<div>Drawing Status<div>Final Issue</div></div>						
Scale @ A3		1:500			DO NOT SCALE	
Jacobs No.		32108600				
Client No.						
Drawing No. ML1-JAI-EIA-ROUT_XX-DR-Y31039						Rev P02
This drawing is not to be used in whole in or part other than for the intended purpose and project as defined on this drawing. Refer to the contract for full terms and conditions.						



Legend

Alignment

— Cut & Cover

— Retained Cut

Red Line Boundary

Trees to be retained

Trees to be removed


Category U Tree outside works (not to be removed)

Category U Trees to be removed

Tree group to be retained

Tree group to be removed

Linear working area

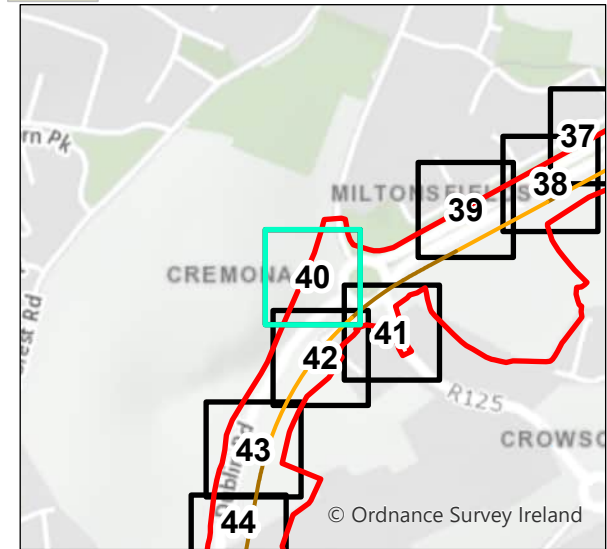

P01	23/2/2022	First Issue	JL	RH	RH	NC
P02	3/21/2024	Final Issue	JL	PC	RH	PB
Rev.	Date	Purpose of revision	Drawn	Check'd	Rev'd	Appr'd

JACOBS
IDOM

Client

TII
Bonnasgar ionpair Éireann
Transport Infrastructure Ireland

Project

METROLINK

Drawing Title

Arboricultural Impact
Swords Central
40 of 108

Drawing Status

Final Issue


Scale @ A3 1:500 DO NOT SCALE

Jacobs No. 32108600

Client No.

Drawing No. ML1-JAI-EIA-ROUT_XX-DR-Y31040 Rev P02


This drawing is not to be used in whole in or part other than for the intended purpose and project as defined on this drawing. Refer to the contract for full terms and conditions.

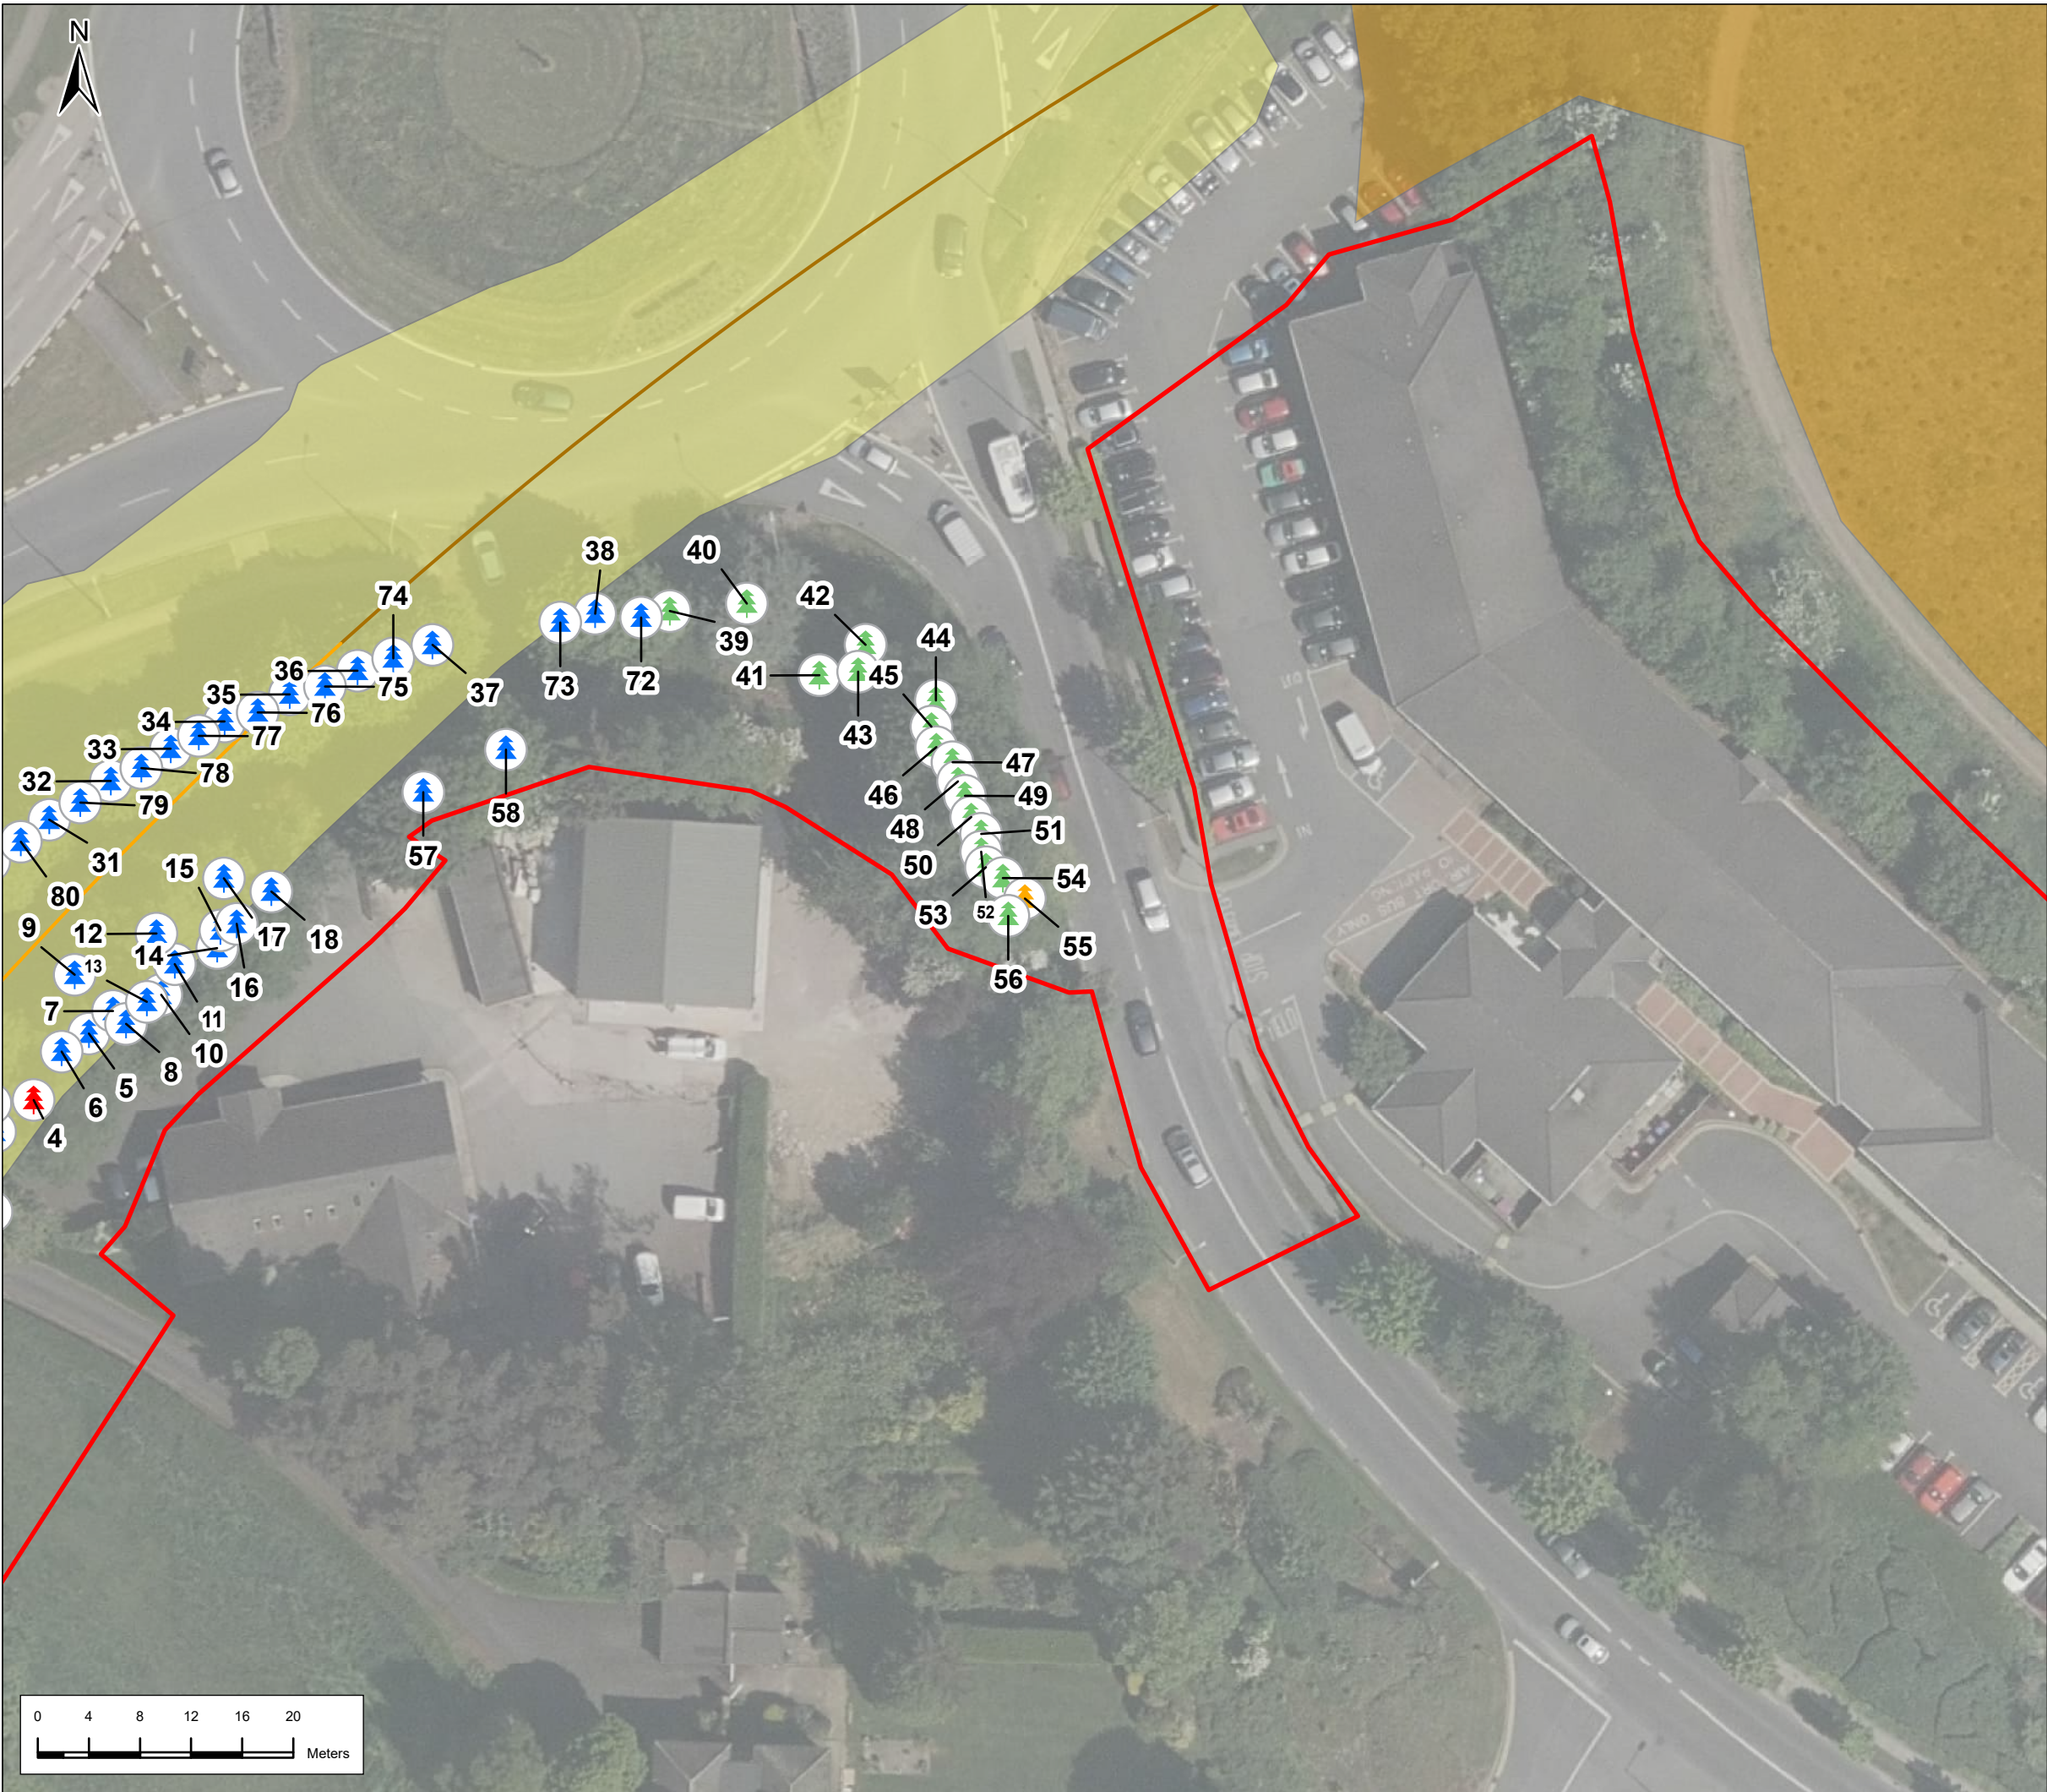

Legend

Alignment

- Cut & Cover
- Retained Cut
- Red Line Boundary
- Trees to be retained
- Trees to be removed
- Category U Tree outside works (not to be removed)
- Category U Trees to be removed
- Tree group to be retained
- Tree group to be removed
- Satellite construction compound and logistics area
- Linear working area

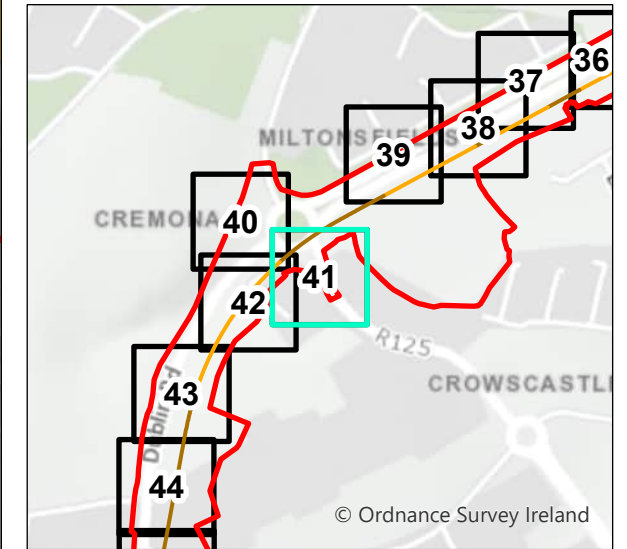

P01	23/2/2022	First Issue	JL	RH	RH	NC
P02	3/21/2024	Final Issue	JL	PC	RH	PB
Rev.	Date	Purpose of revision	Drawn	Check'd	Rev'd	Appr'd

JACOBS
IDOM

Client

TII
Bonnasgar /onnasgar Eireann
Transport Infrastructure Ireland

Project


METROLINK

Drawing Title

Arboricultural Impact
Swords Central
41 of 108

Drawing Status		Final Issue	
Scale @ A3	1:500	DO NOT SCALE	
Jacobs No.	32108600		
Client No.			
Drawing No.	ML1-JAI-EIA-ROUT_XX-DR-Y31041		Rev P02

This drawing is not to be used in whole or in part other than for the intended purpose and project as defined on this drawing. Refer to the contract for full terms and conditions.

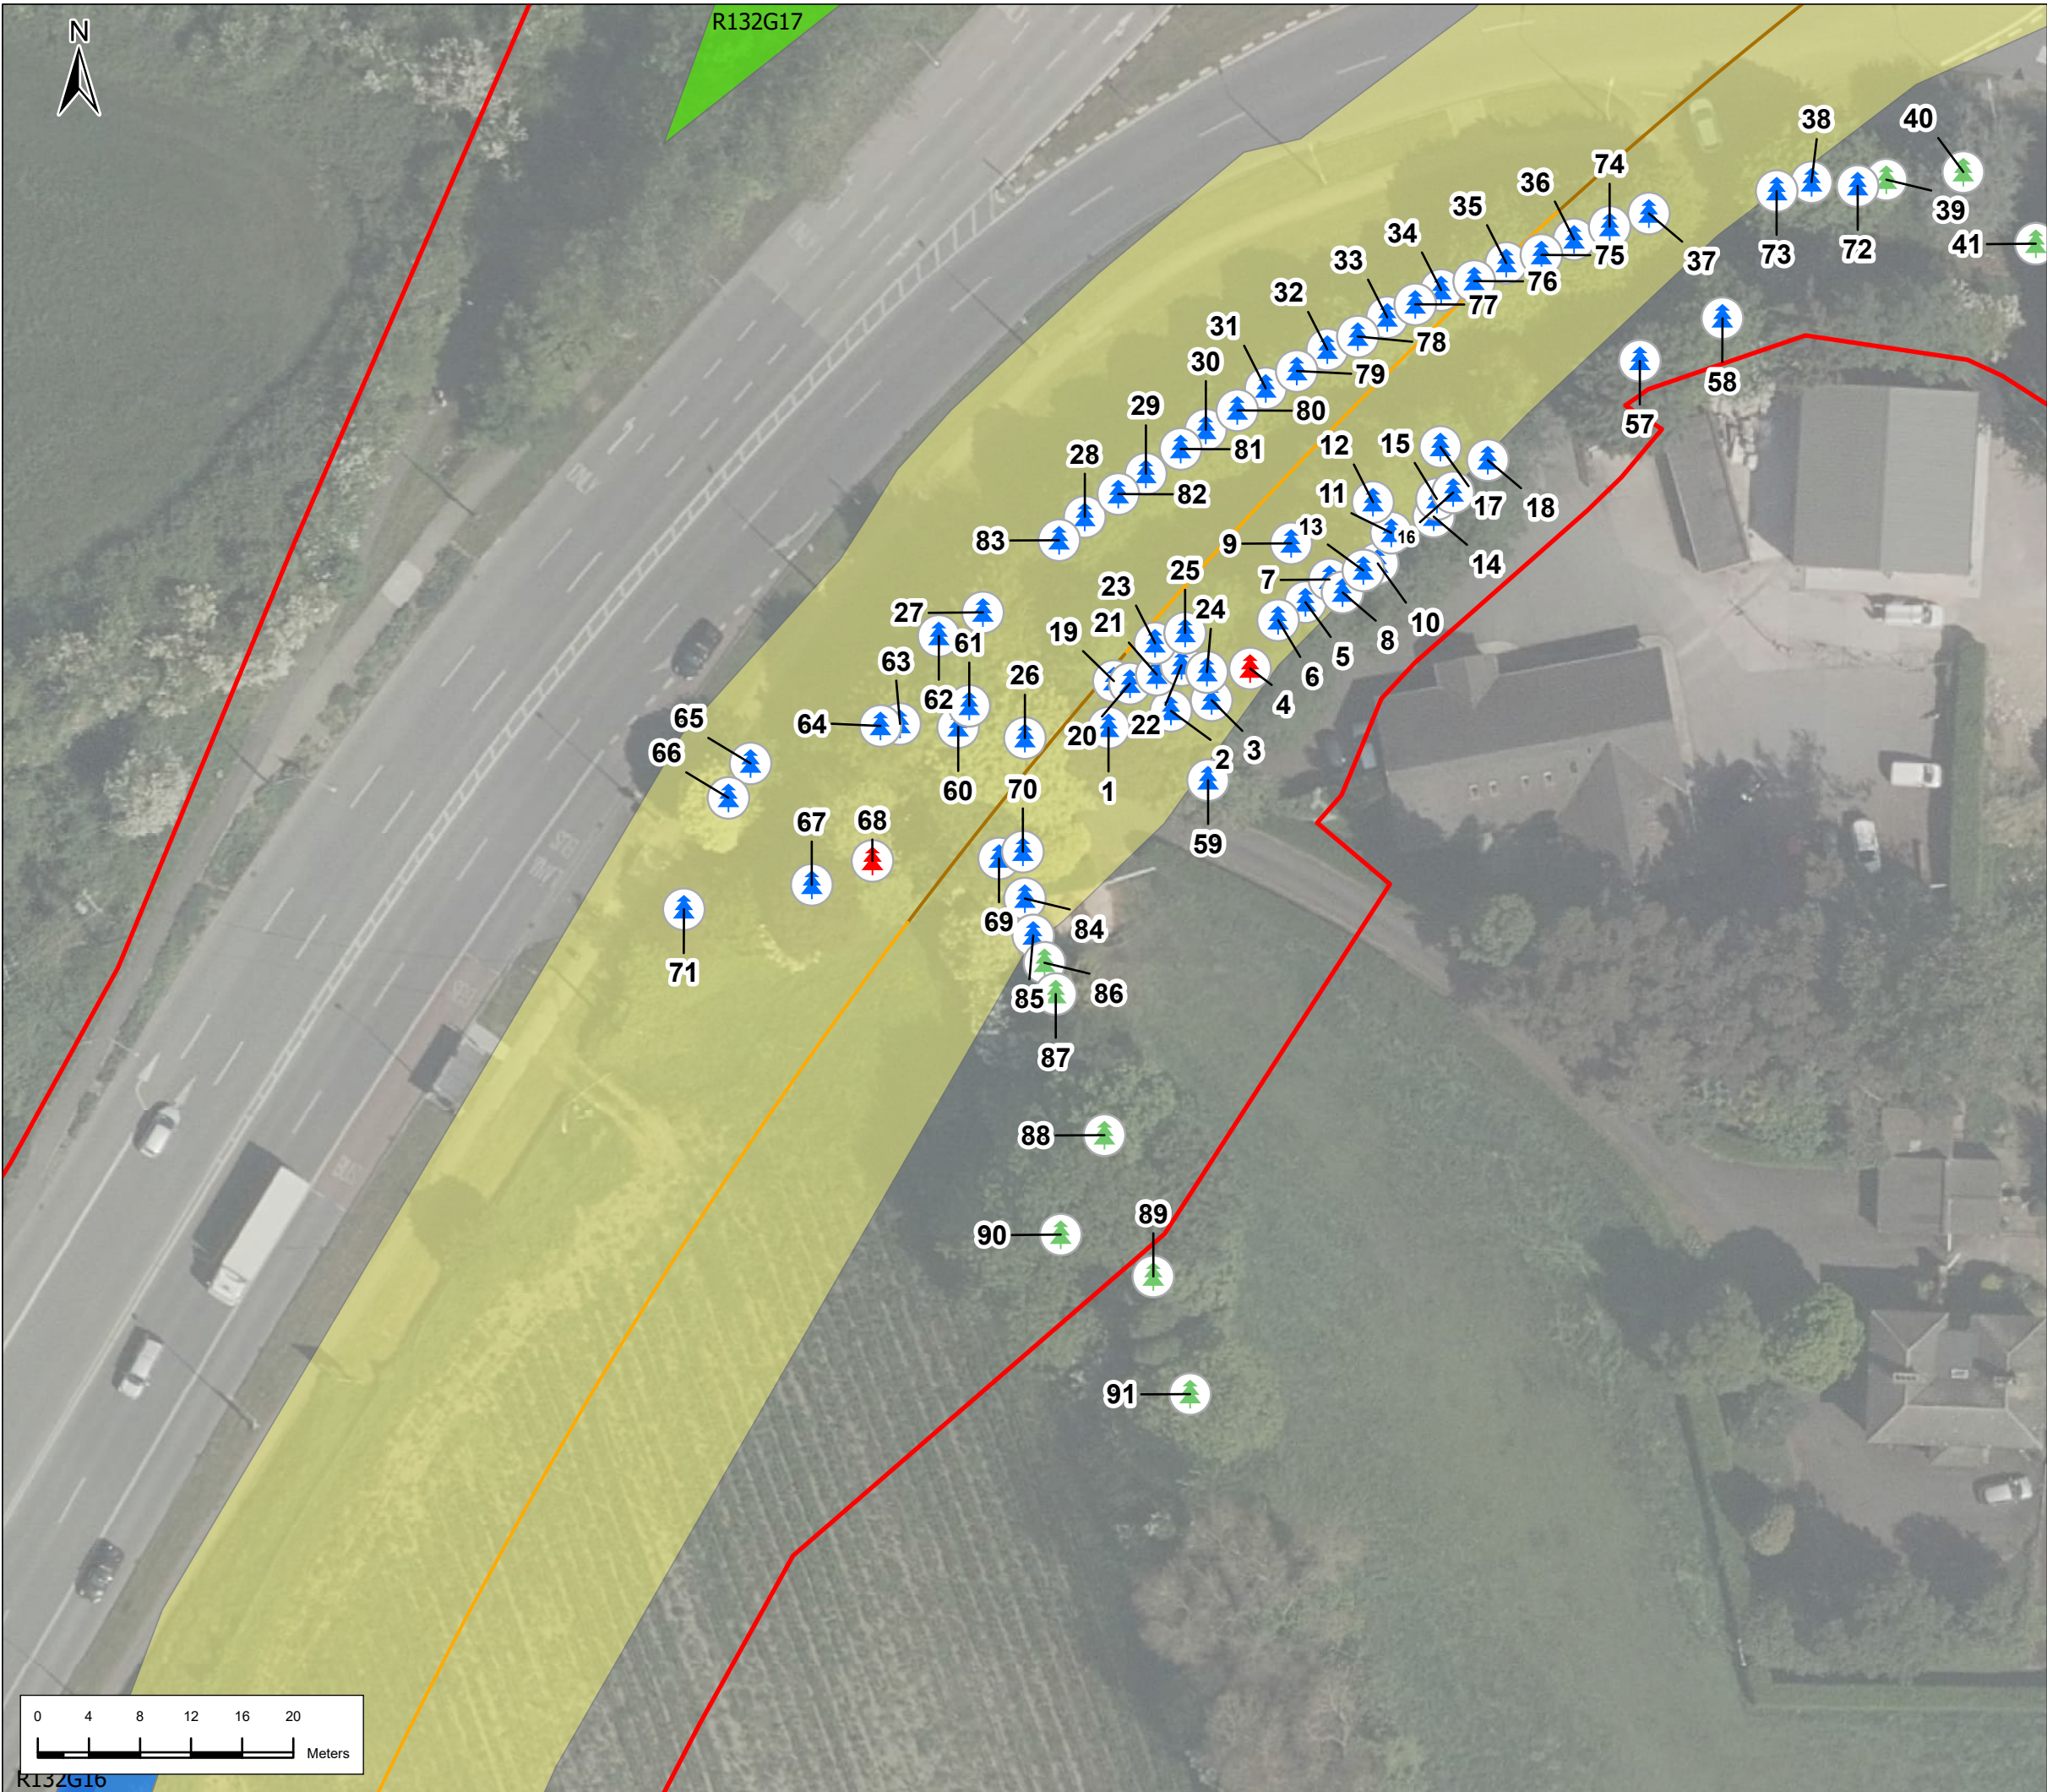

Legend

Alignment

— Cut & Cover

— Retained Cut

Red Line Boundary

Trees to be retained

Trees to be removed


Category U Tree outside works (not to be removed)

Category U Trees to be removed

Tree group to be retained

Tree group to be removed

Linear working area

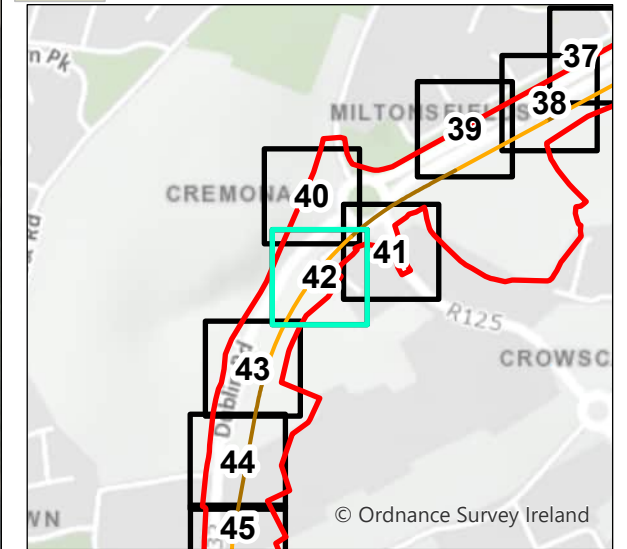

P01	23/2/2022	First Issue	JL	RH	RH	NC
P02	3/21/2024	Final Issue	JL	PC	RH	PB
Rev.	Date	Purpose of revision	Drawn	Check'd	Rev'd	Appr'd

JACOBS
IDOM

Client

TII
Bonnasgar /onnasgar Éireann
Transport Infrastructure Ireland

Project

METROLINK

Drawing Title

Arboricultural Impact
Swords Central
42 of 108

Drawing Status

Final Issue

Scale @ A3

1:500

DO NOT SCALE

Jacobs No.

32108600

Client No.

Drawing No.

ML1-JAI-EIA-ROUT_XX-DR-Y31042

Rev
P02












This drawing is not to be used in whole in or part other than for the intended purpose and project as defined on this drawing. Refer to the contract for full terms and conditions.




R132G16

Legend

Alignment

 -  Cut & Cover
-  Retained Cut
-  Red Line Boundary
-  Trees to be retained
-  Trees to be removed
-  Category U Tree outside works (not to be removed)
-  Category U Trees to be removed
-  Tree group to be retained
-  Tree group to be removed
-  Main construction compound
-  Linear working area

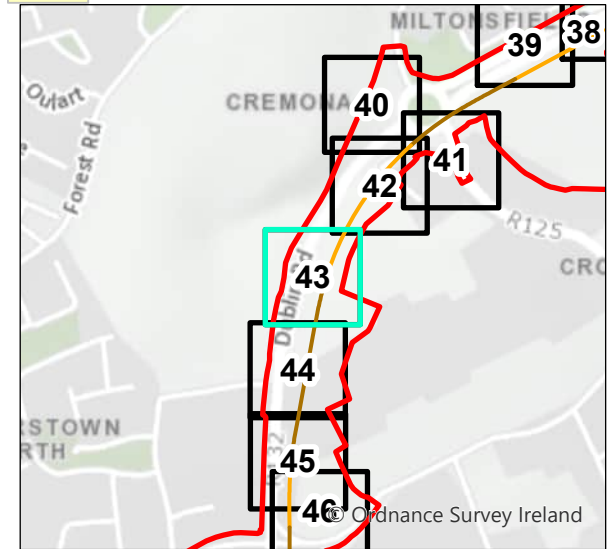

P01	23/2/2022	First Issue	JL	RH	RH	NC
P02	3/21/2024	Final Issue	JL	PC	RH	PB
Rev.	Date	Purpose of revision	Drawn	Check'd	Rev'd	Appr'd

JACOBS
IDOM

Client

TII
Bonnasgar /onnasgar Einnam
Transport Infrastructure Ireland

Project

METROLINK

Drawing Title

Arboricultural Impact
Fosterstown Station
43 of 108

Drawing Status

Final Issue

Scale @ A3	1:500	DO NOT SCALE
------------	-------	--------------


Jacobs No.	32108600
------------	----------

Client No.	
------------	--

Drawing No.	ML1-JAI-EIA-ROUT_XX-DR-Y31043	Rev	P02
-------------	-------------------------------	-----	-----

This drawing is not to be used in whole in or part other than for the intended purpose and project as defined on this drawing. Refer to the contract for full terms and conditions.




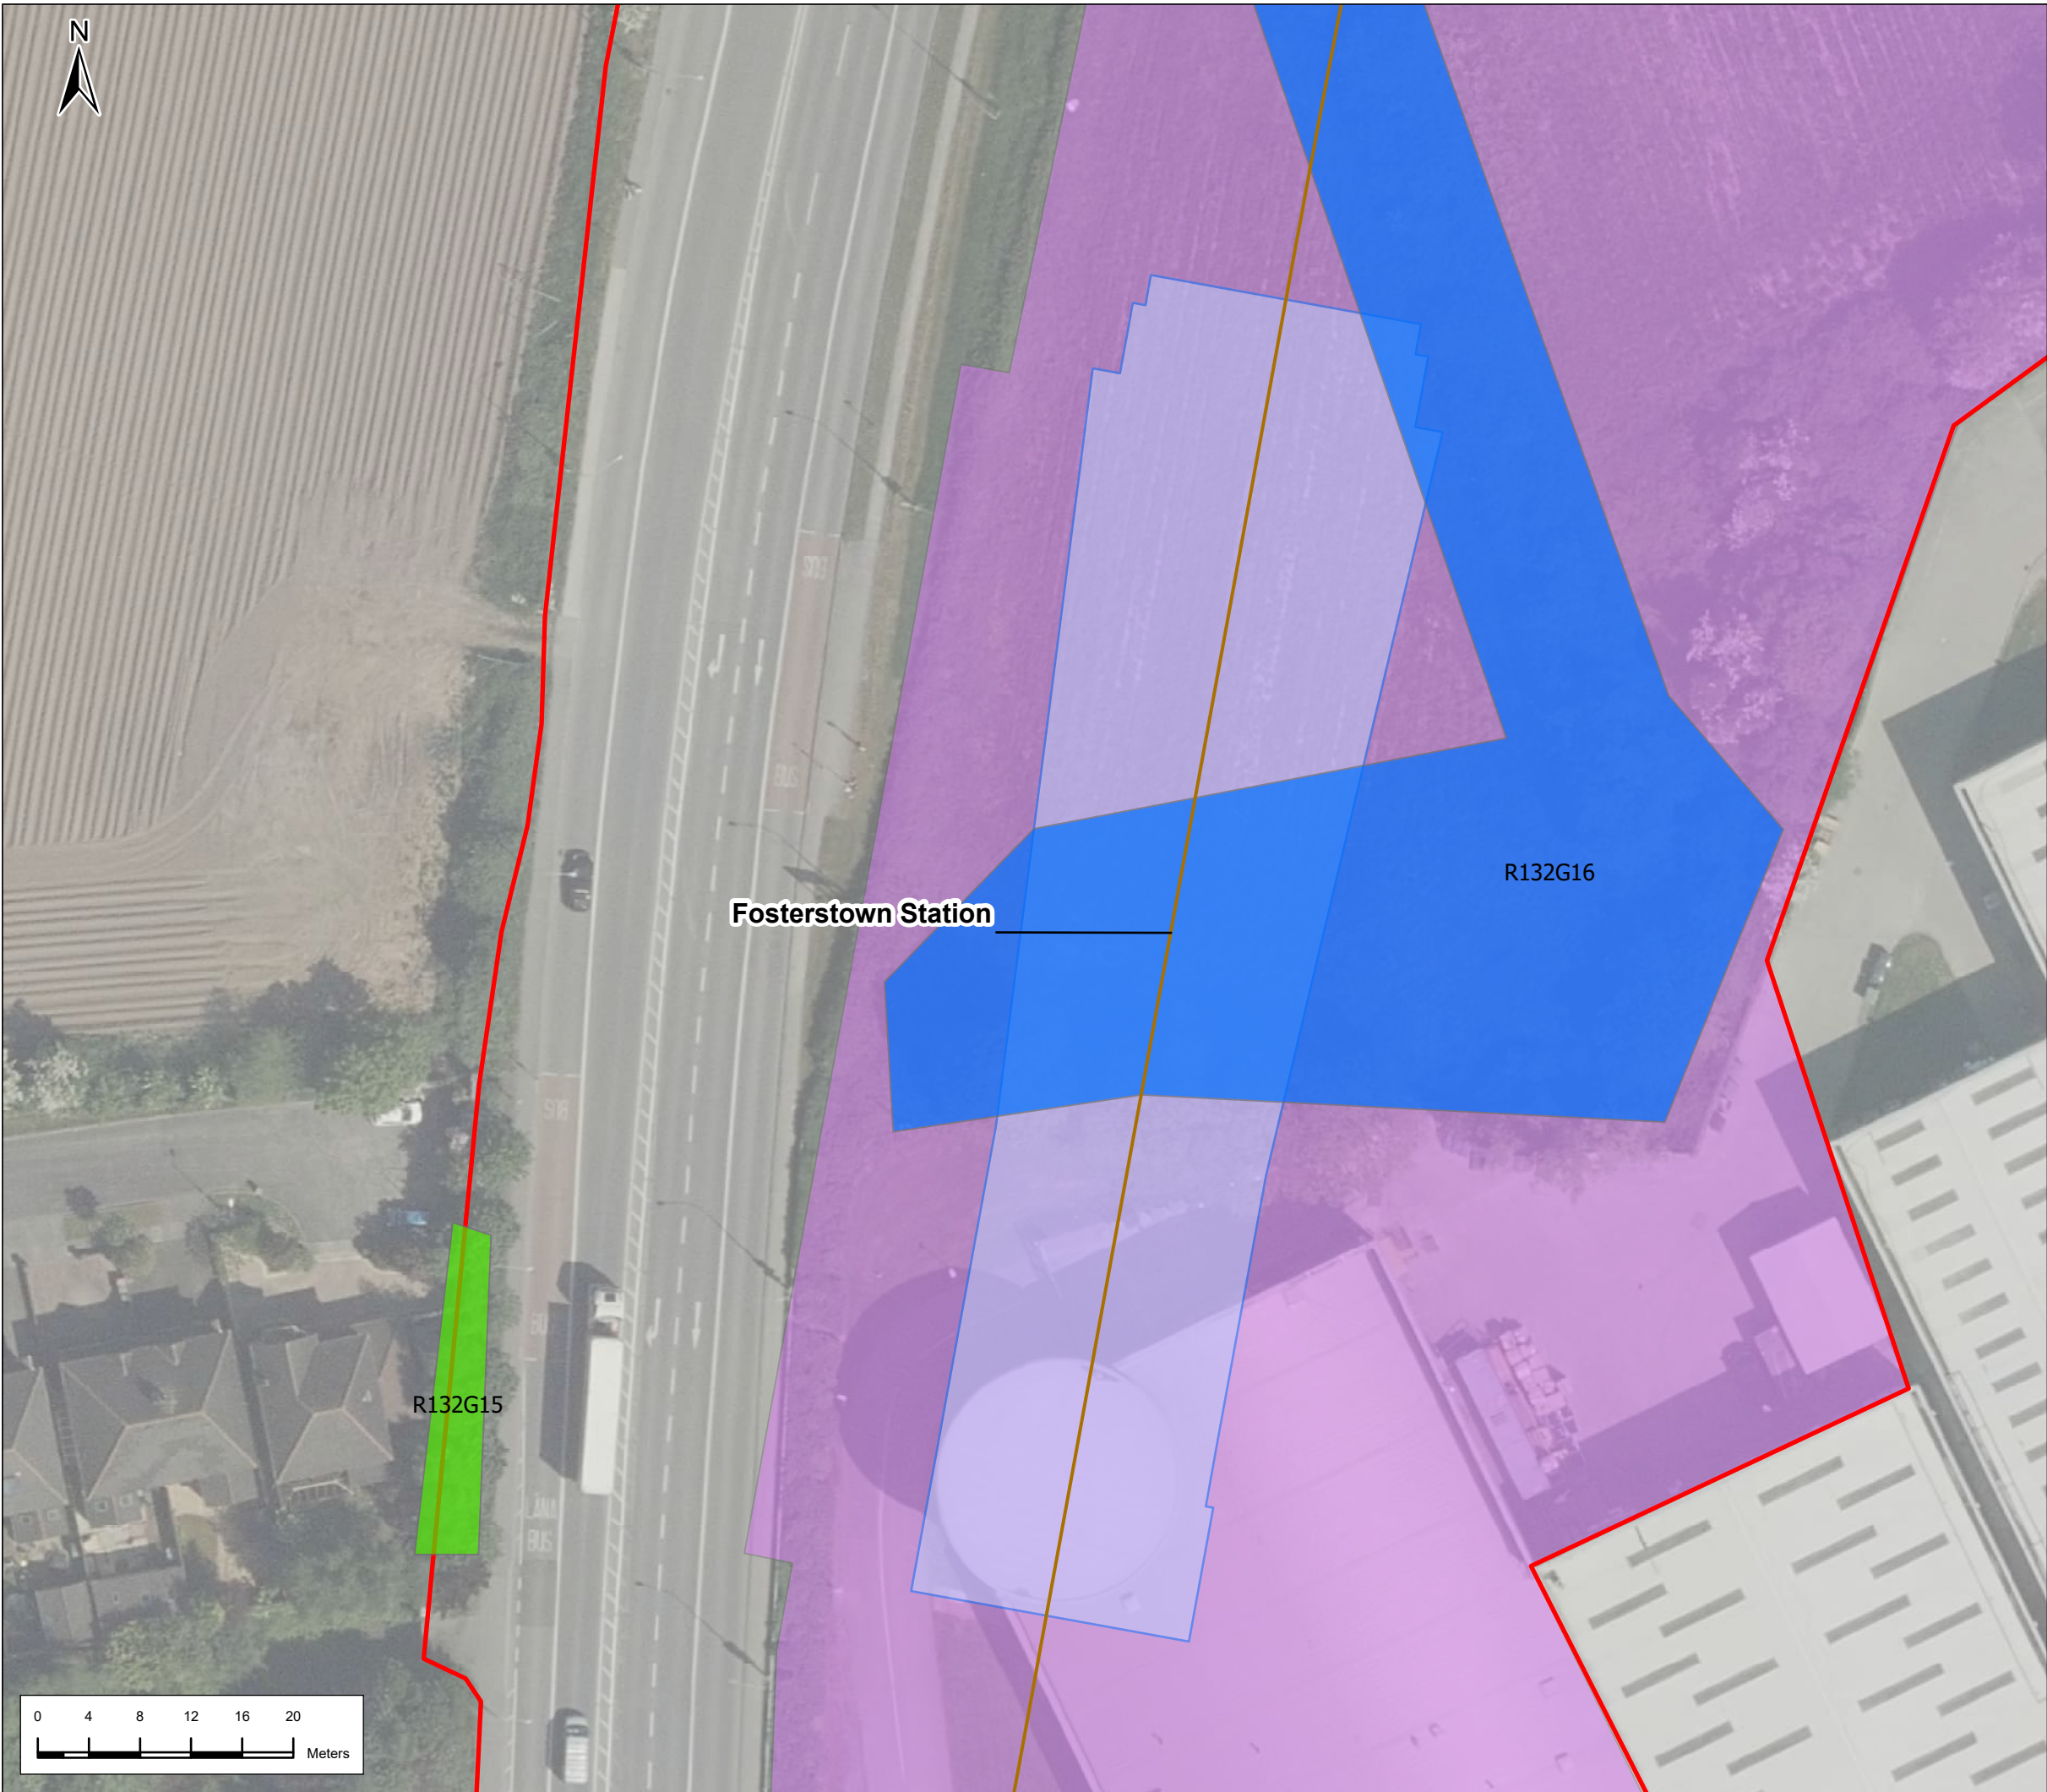

Legend

Alignment

- Cut & Cover
- Station Locations
- Red Line Boundary
- Trees to be retained
- Trees to be removed
- Category U Tree outside works (not to be removed)
- Category U Trees to be removed
- Tree group to be retained
- Tree group to be removed
- Main construction compound

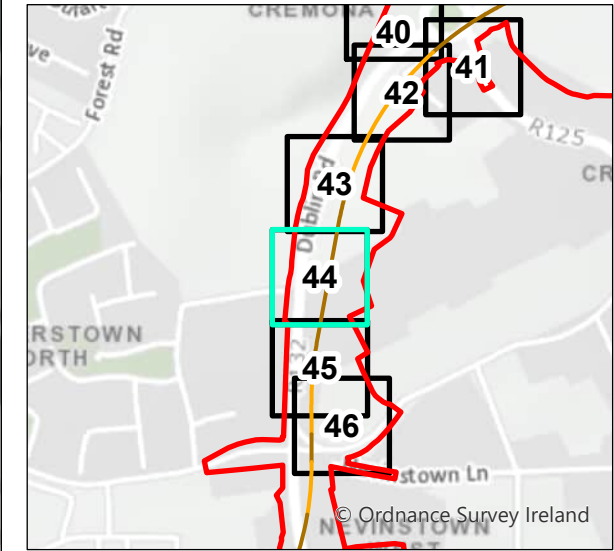

P01	23/2/2022	First Issue	JL	RH	RH	NC
P02	3/21/2024	Final Issue	JL	PC	RH	PB
Rev.	Date	Purpose of revision	Drawn	Check'd	Rev'd	Appr'd




Drawing Title	Arboricultural Impact Fosterstown Station 44 of 108					
---------------	---	--	--	--	--	--

Drawing Status		Final Issue	
Scale @ A3	1:500	DO NOT SCALE	
Jacobs No.	32108600		
Client No.			

Drawing No.	ML1-JAI-EIA-ROUT_XX-DR-Y31044					Rev P02
-------------	-------------------------------	--	--	--	--	------------


This drawing is not to be used in whole in or part other than for the intended purpose and project as defined on this drawing. Refer to the contract for full terms and conditions.

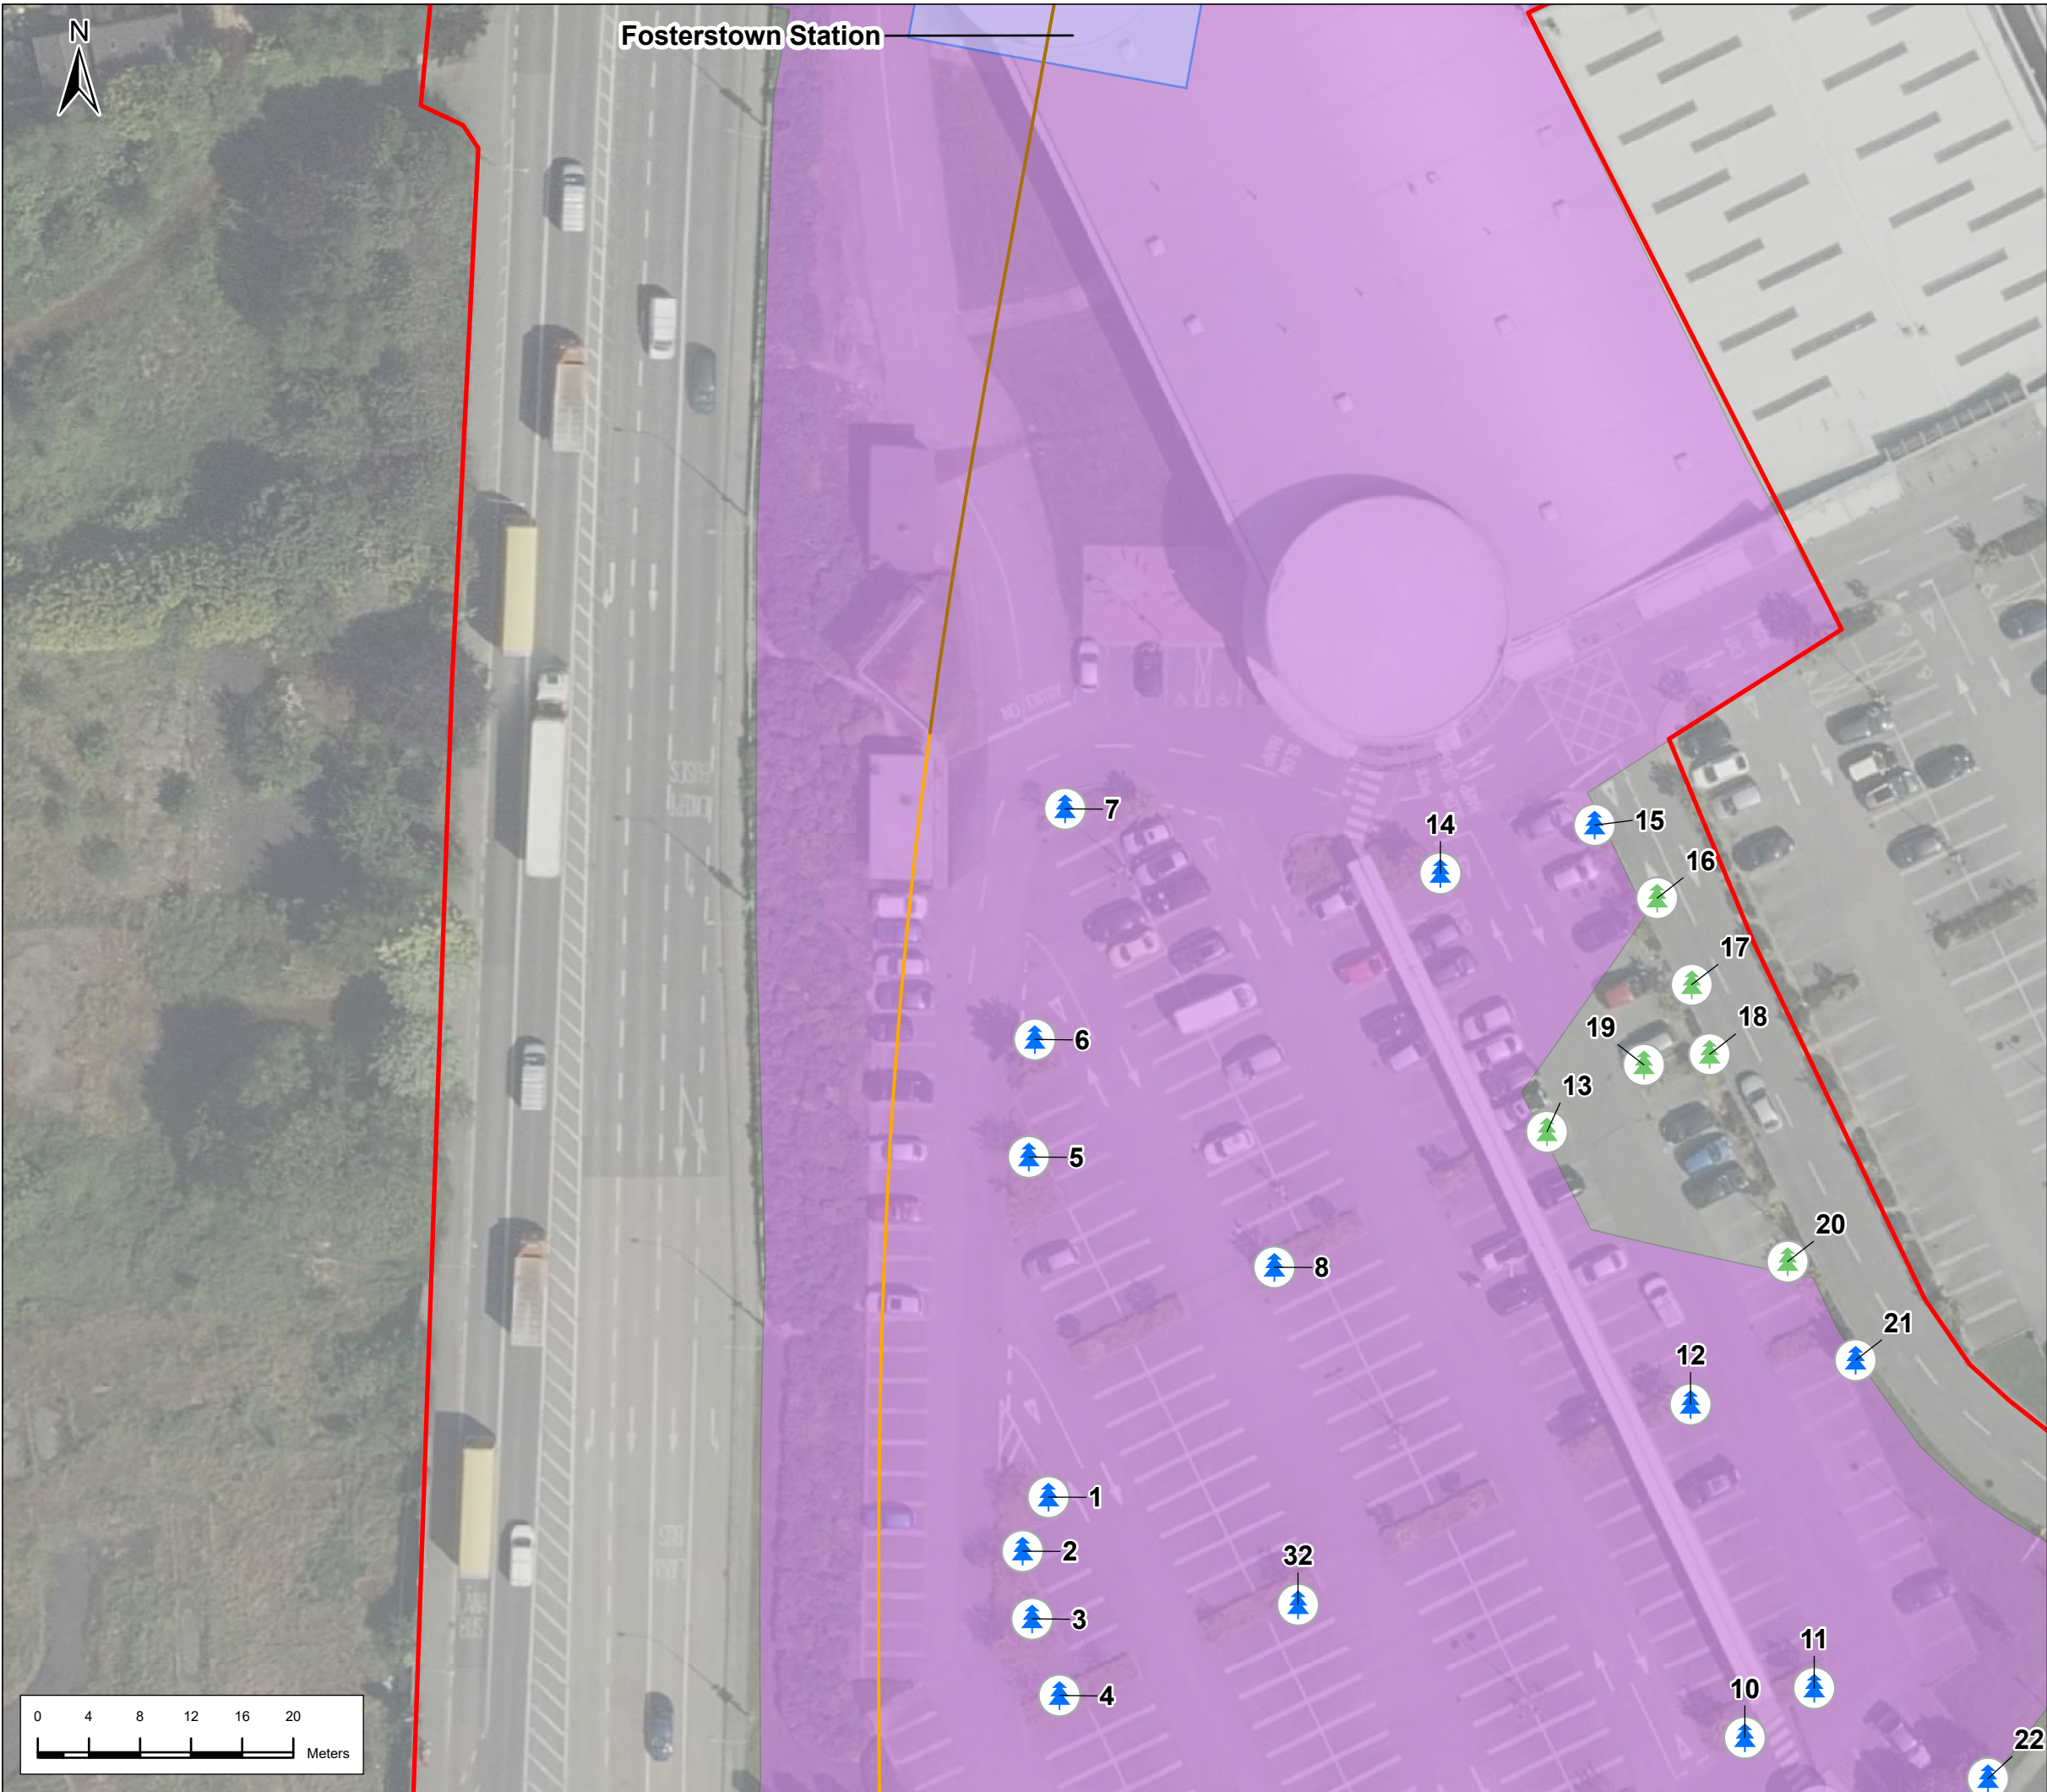

Legend

Alignment

- Cut & Cover
- Retained Cut
- Station Locations
- Red Line Boundary
- Trees to be retained
- Trees to be removed
- Category U Tree outside works (not to be removed)
- Category U Trees to be removed
- Tree group to be retained
- Tree group to be removed
- Main construction compound

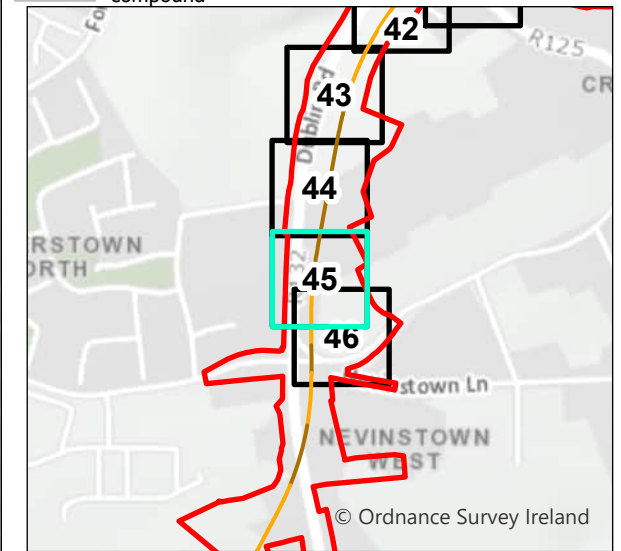

P01	23/2/2022	First Issue	JL	RH	RH	NC
P02	3/21/2024	Final Issue	JL	PC	RH	PB
Rev.	Date	Purpose of revision	Drawn	Check'd	Rev'd	App'r'd

JACOBS
IDOM

Client
TII
Bonnasgar /onnasgar Eireann
Transport Infrastructure Ireland


Project
METROLINK

Drawing Title
Arboricultural Impact
Fosterstown Station
45 of 108

Drawing Status		Final Issue	
Scale @ A3	1:500	DO NOT SCALE	
Jacobs No.	32108600		
Client No.			

Drawing No.	ML1-JAI-EIA-ROUT_XX-DR-Y31045	Rev	P02
-------------	-------------------------------	-----	-----


This drawing is not to be used in whole or in part other than for the intended purpose and project as defined on this drawing. Refer to the contract for full terms and conditions.

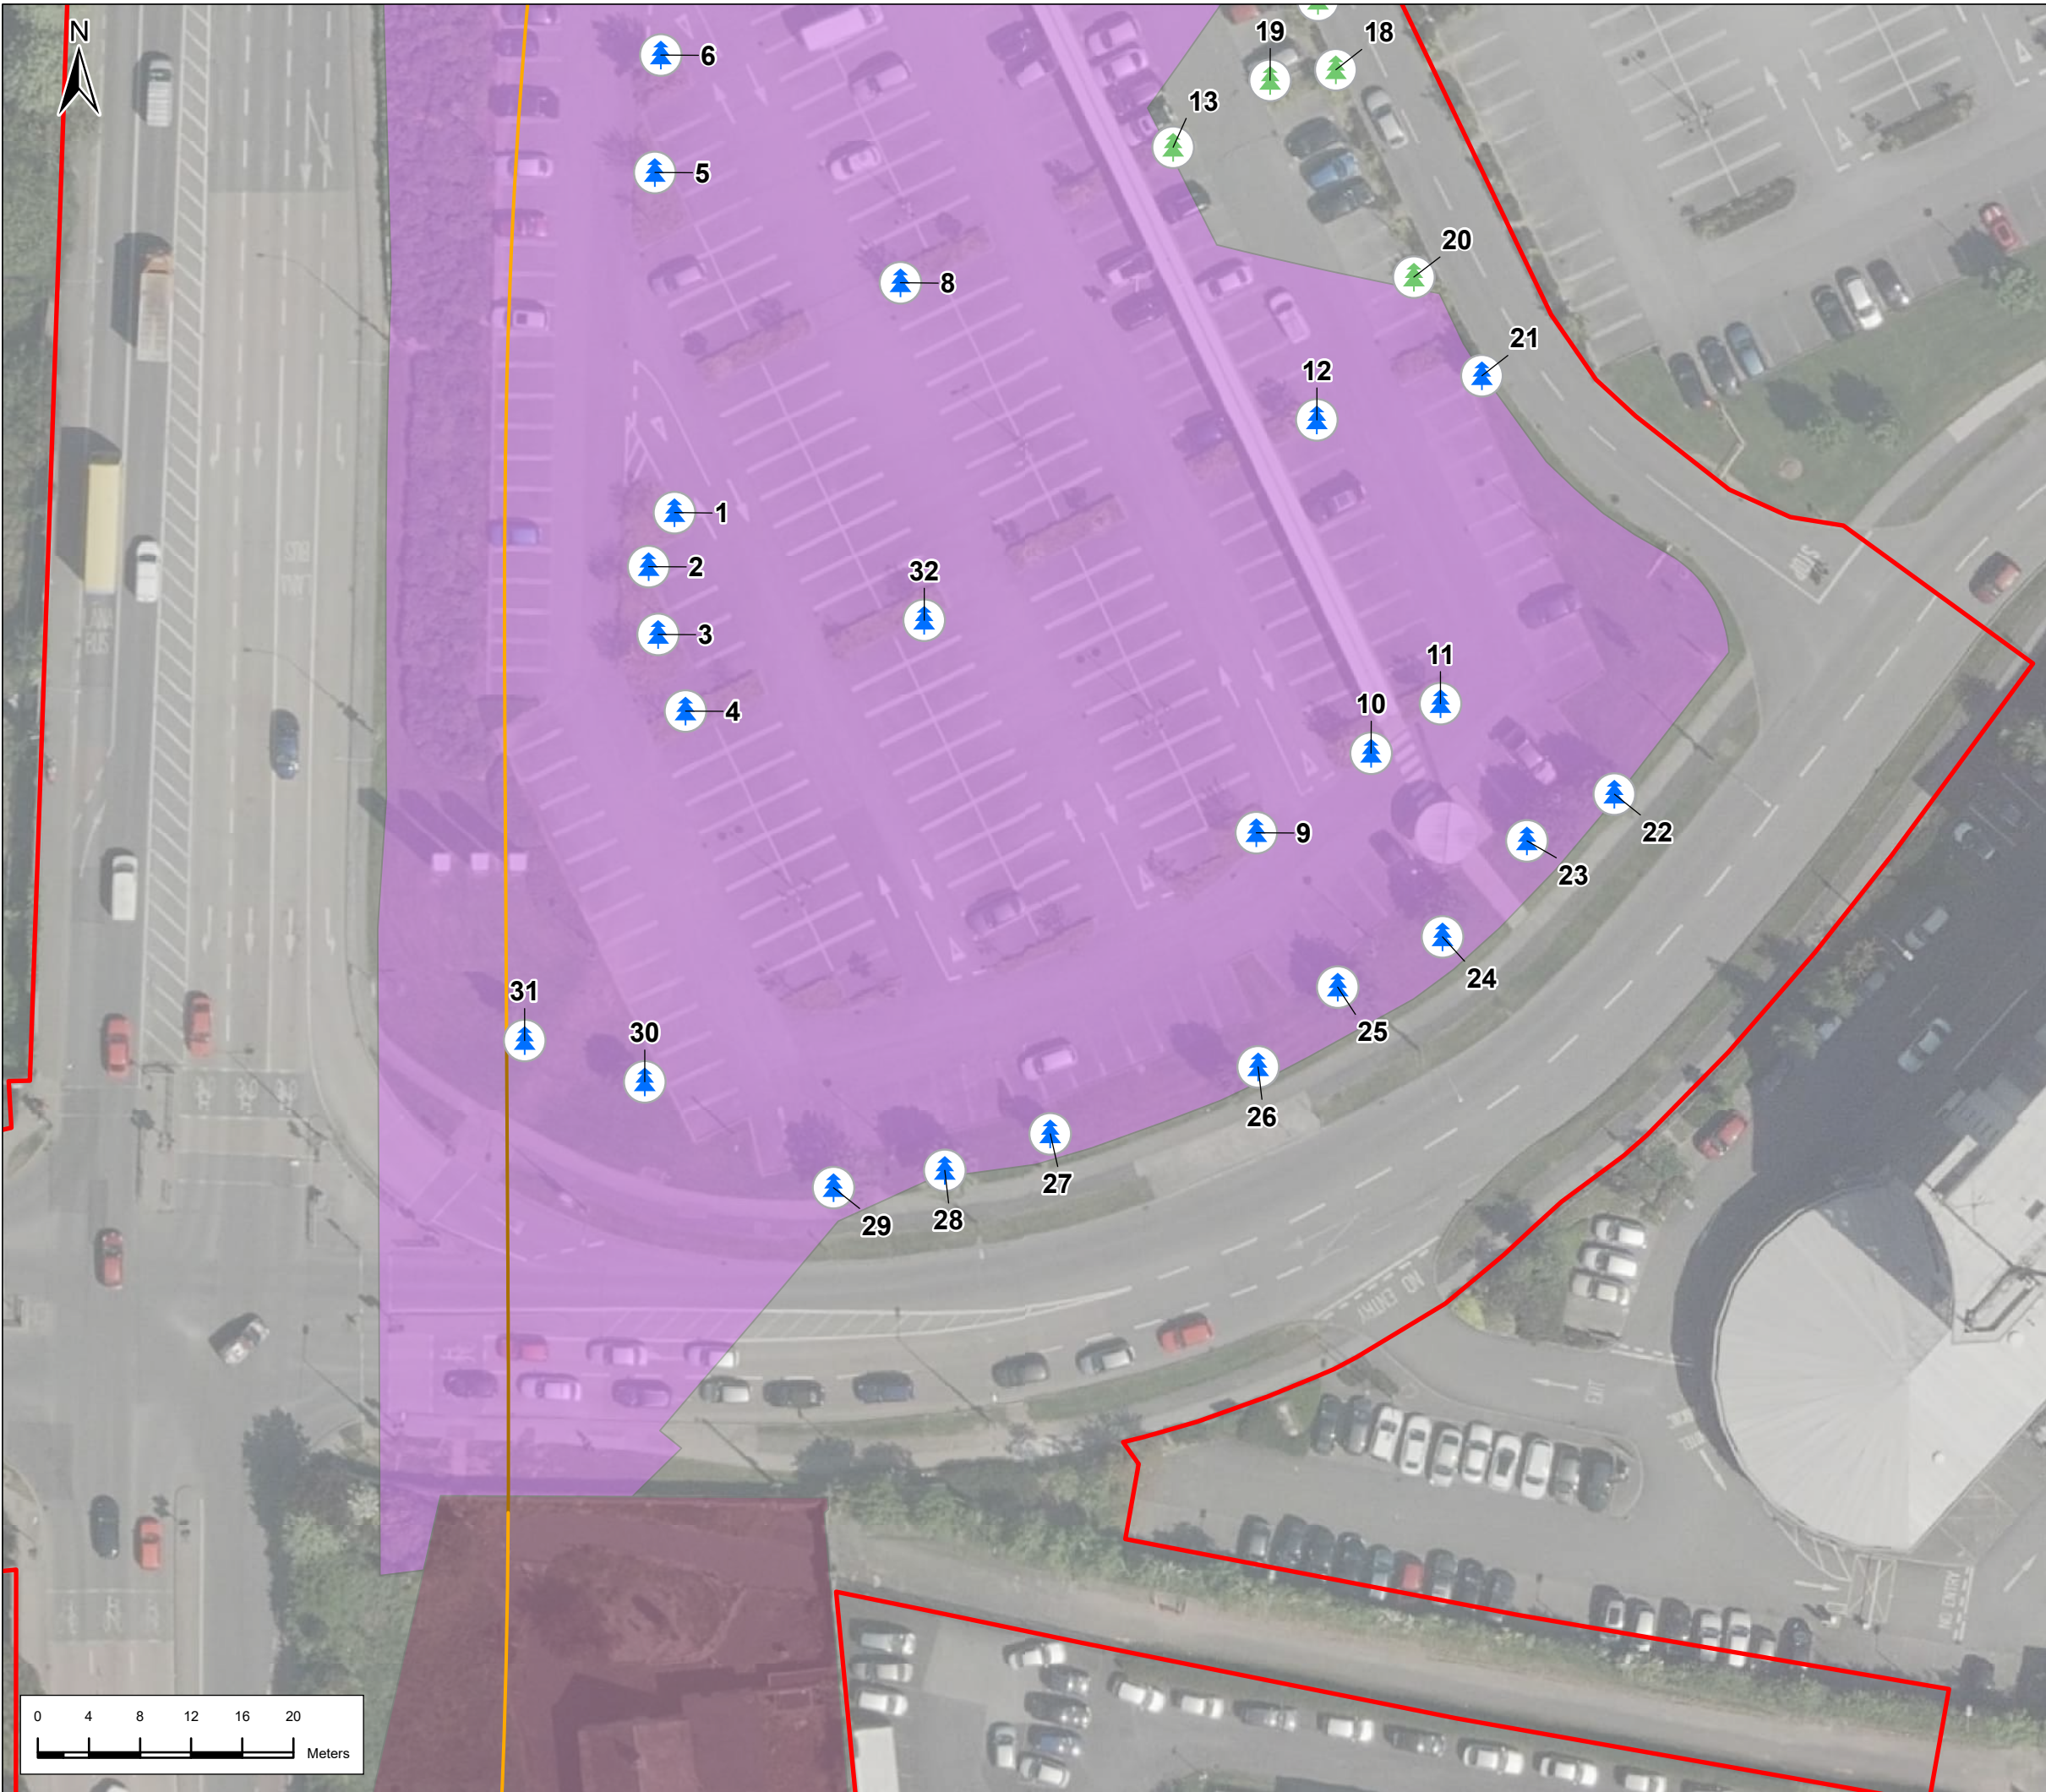

Legend

Alignment

- Cut & Cover
- Retained Cut
- Red Line Boundary
- Trees to be retained
- Trees to be removed
- Category U Tree outside works (not to be removed)
- Category U Trees to be removed
- Tree group to be retained
- Tree group to be removed
- Main construction compound
- Satellite construction compound

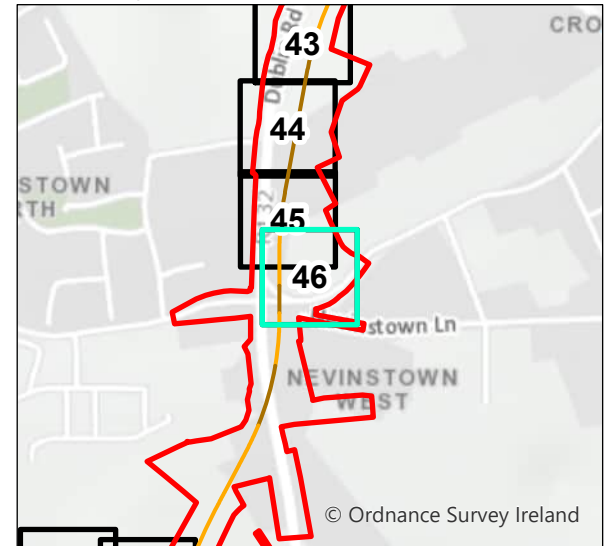

P01	23/2/2022	First Issue	JL	RH	RH	NC
P02	3/21/2024	Final Issue	JL	PC	RH	PB
Rev.	Date	Purpose of revision	Drawn	Check'd	Rev'd	App'd

JACOBS
IDOM

Client

TII
Bonnasgar /onnasgar Éireann
Transport Infrastructure Ireland

Project

METROLINK

Drawing Title

Arboricultural Impact
Fosterstown Station
46 of 108

Drawing Status

Final Issue

Scale @ A3 1:500 DO NOT SCALE


Jacobs No. 32108600

Client No.

Drawing No. ML1-JAI-EIA-ROUT_XX-DR-Y31046


Rev
P02

This drawing is not to be used in whole or in part other than for the intended purpose and project as defined on this drawing. Refer to the contract for full terms and conditions.

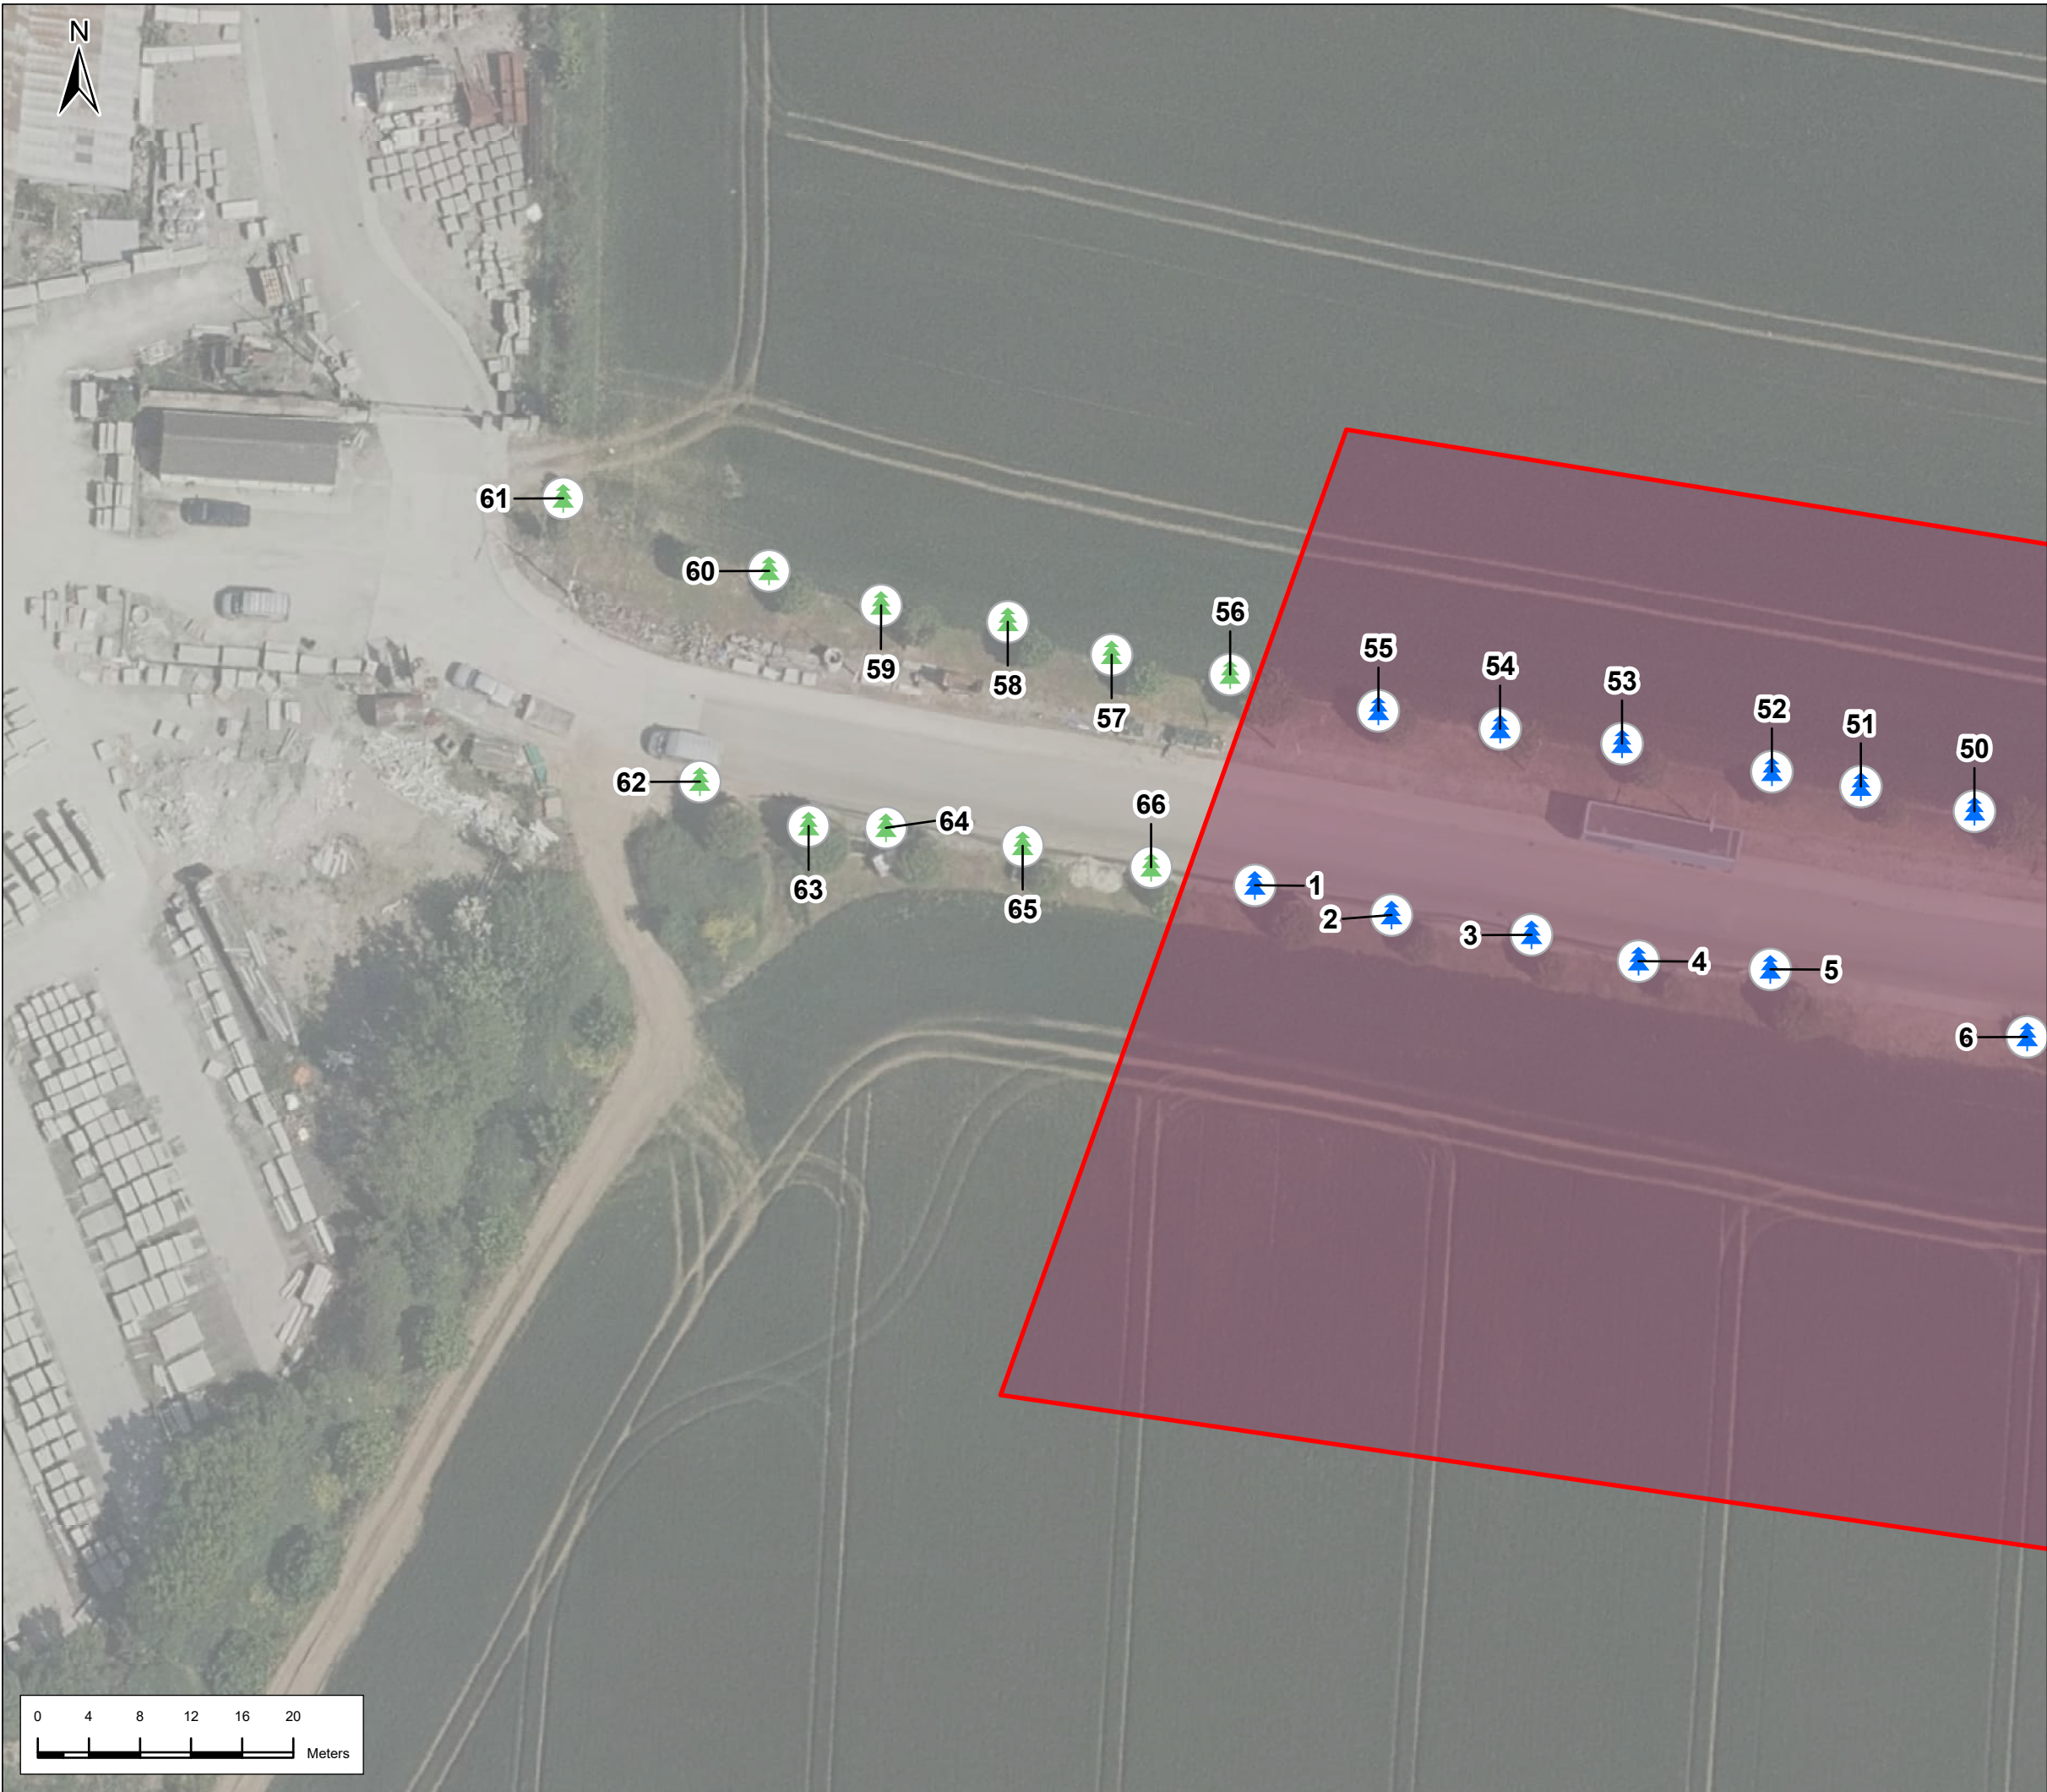

Legend

- Red Line Boundary
- Trees to be retained
- Trees to be removed
- Category U Tree outside works (not to be removed)
- Category U Trees to be removed
- Tree group to be retained
- Tree group to be removed
- Satellite construction compound

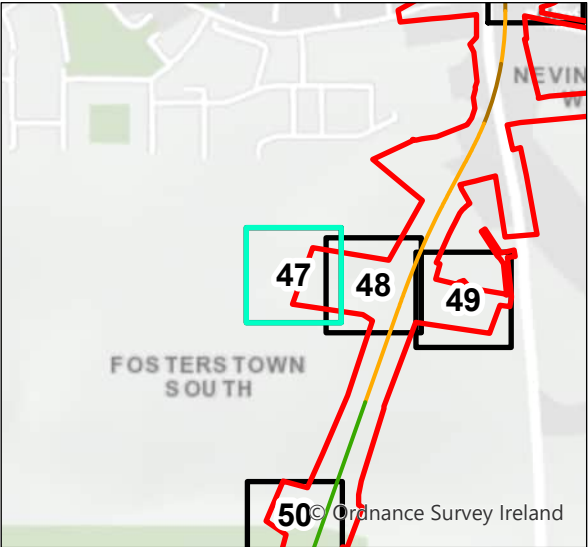

P01	23/2/2022	First Issue	JL	RH	RH	NC
P02	3/21/2024	Final Issue	JL	PC	RH	PB
Rev.	Date	Purpose of revision	Drawn	Check'd	Rev'd	App'r'd

JACOBS
IDOM

Client

Bonnasgar /onnasgar Eireann
Transport Infrastructure Ireland

Project


Drawing Title
Arboricultural Impact
Fosterstown Station
47 of 108

Drawing Status		Final Issue
Scale @ A3	1:500	DO NOT SCALE
Jacobs No.	32108600	
Client No.		

Drawing No.	ML1-JAI-EIA-ROUT_XX-DR-Y31047	Rev P02
-------------	-------------------------------	------------


This drawing is not to be used in whole in or part other than for the intended purpose and project as defined on this drawing. Refer to the contract for full terms and conditions.






Legend

Alignment

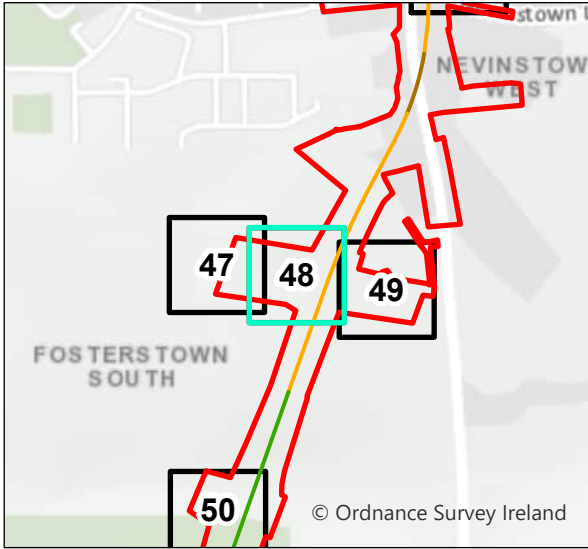- Retained Cut
- Red Line Boundary
- Trees to be retained
- Trees to be removed
- Category U Tree outside works (not to be removed)
- Category U Trees to be removed
- Tree group to be retained
- Tree group to be removed
- Satellite construction compound




P01	23/2/2022	First Issue	JL	RH	RH	NC
P02	3/21/2024	Final Issue	JL	PC	RH	PB
Rev.	Date	Purpose of revision	Drawn	Check'd	Rev'd	Appr'd
<div></div>						
<div>Client</div> <div></div>						
<div>Project</div> <div></div>						
<div>Drawing Title</div> <div>Arboricultural Impact Fosterstown Station 48 of 108</div>						
<div>Drawing Status</div> <div>Final Issue</div>						
Scale @ A3		1:500	DO NOT SCALE			
Jacobs No.		32108600				
Client No.						
Drawing No.						Rev
ML1-JAI-EIA-ROUT_XX-DR-Y31048						P02
This drawing is not to be used in whole in or part other than for the intended purpose and project as defined on this drawing. Refer to the contract for full terms and conditions.						



Legend

Alignment

- Retained Cut
- Red Line Boundary
- Trees to be retained
- Trees to be removed
- Category U Tree outside works (not to be removed)
- Category U Trees to be removed
- Tree group to be retained
- Tree group to be removed
- Satellite construction compound

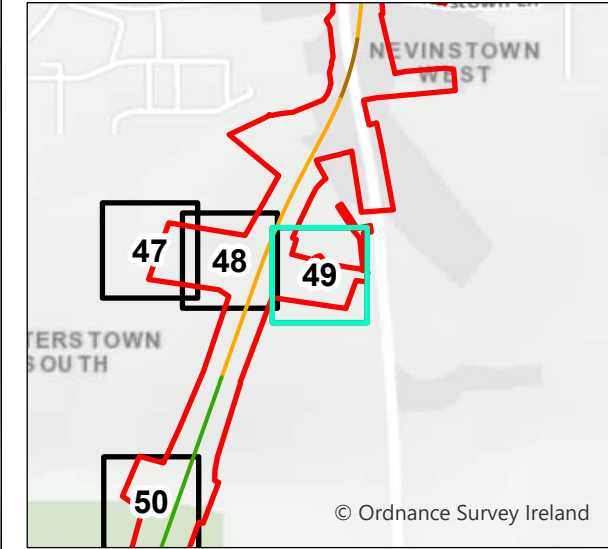

P01	23/2/2022	First Issue	JL	RH	RH	NC
P02	3/21/2024	Final Issue	JL	PC	RH	PB
Rev.	Date	Purpose of revision	Drawn	Check'd	Rev'd	App'd



Drawing Title
Arboricultural Impact
Fosterstown Station
49 of 108










Drawing Status		Final Issue	
Scale @ A3	1:500	DO NOT SCALE	
Jacobs No.	32108600		
Client No.			
Drawing No.	ML1-JAI-EIA-ROUT_XX-DR-Y31049		Rev P02


This drawing is not to be used in whole or in part other than for the intended purpose and project as defined on this drawing. Refer to the contract for full terms and conditions.



Legend

Alignment

-  Surface
-  Red Line Boundary
-  Trees to be retained
-  Trees to be removed
-  Category U Tree outside works (not to be removed)
-  Category U Trees to be removed
-  Tree group to be retained
-  Tree group to be removed
-  Satellite construction compound

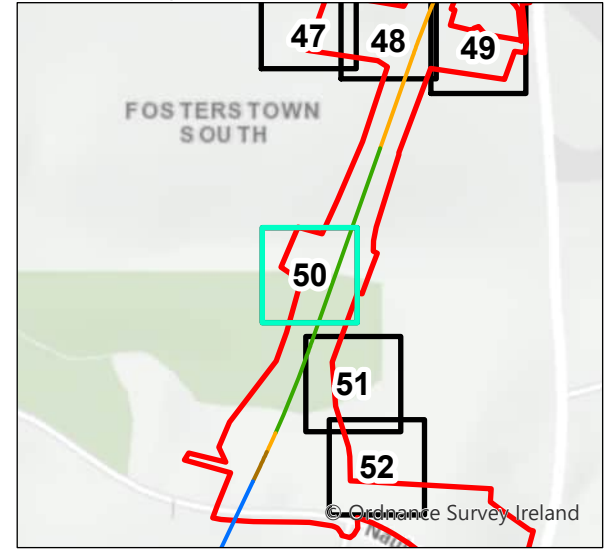

P01	23/2/2022	First Issue	JL	RH	RH	NC
P02	3/21/2024	Final Issue	JL	PC	RH	PB
Rev.	Date	Purpose of revision	Drawn	Check'd	Rev'd	App'd

JACOBS
IDOM

Client
TII
Bonnasgar /onnasgar Éireann
Transport Infrastructure Ireland

Project
METROLINK

Drawing Title
Arboricultural Impact
North of Airport
50 of 108


Drawing Status		Final Issue
Scale @ A3	1:500	DO NOT SCALE
Jacobs No.	32108600	
Client No.		

Drawing No.	ML1-JAI-EIA-ROUT_XX-DR-Y31050	Rev P02
-------------	-------------------------------	------------

This drawing is not to be used in whole or in part other than for the intended purpose and project as defined on this drawing. Refer to the contract for full terms and conditions.

Path: \\gis01\001\GIS\Proj\Metro\Working\TreesSurvey_20240220\Tree Survey Maps.aprx




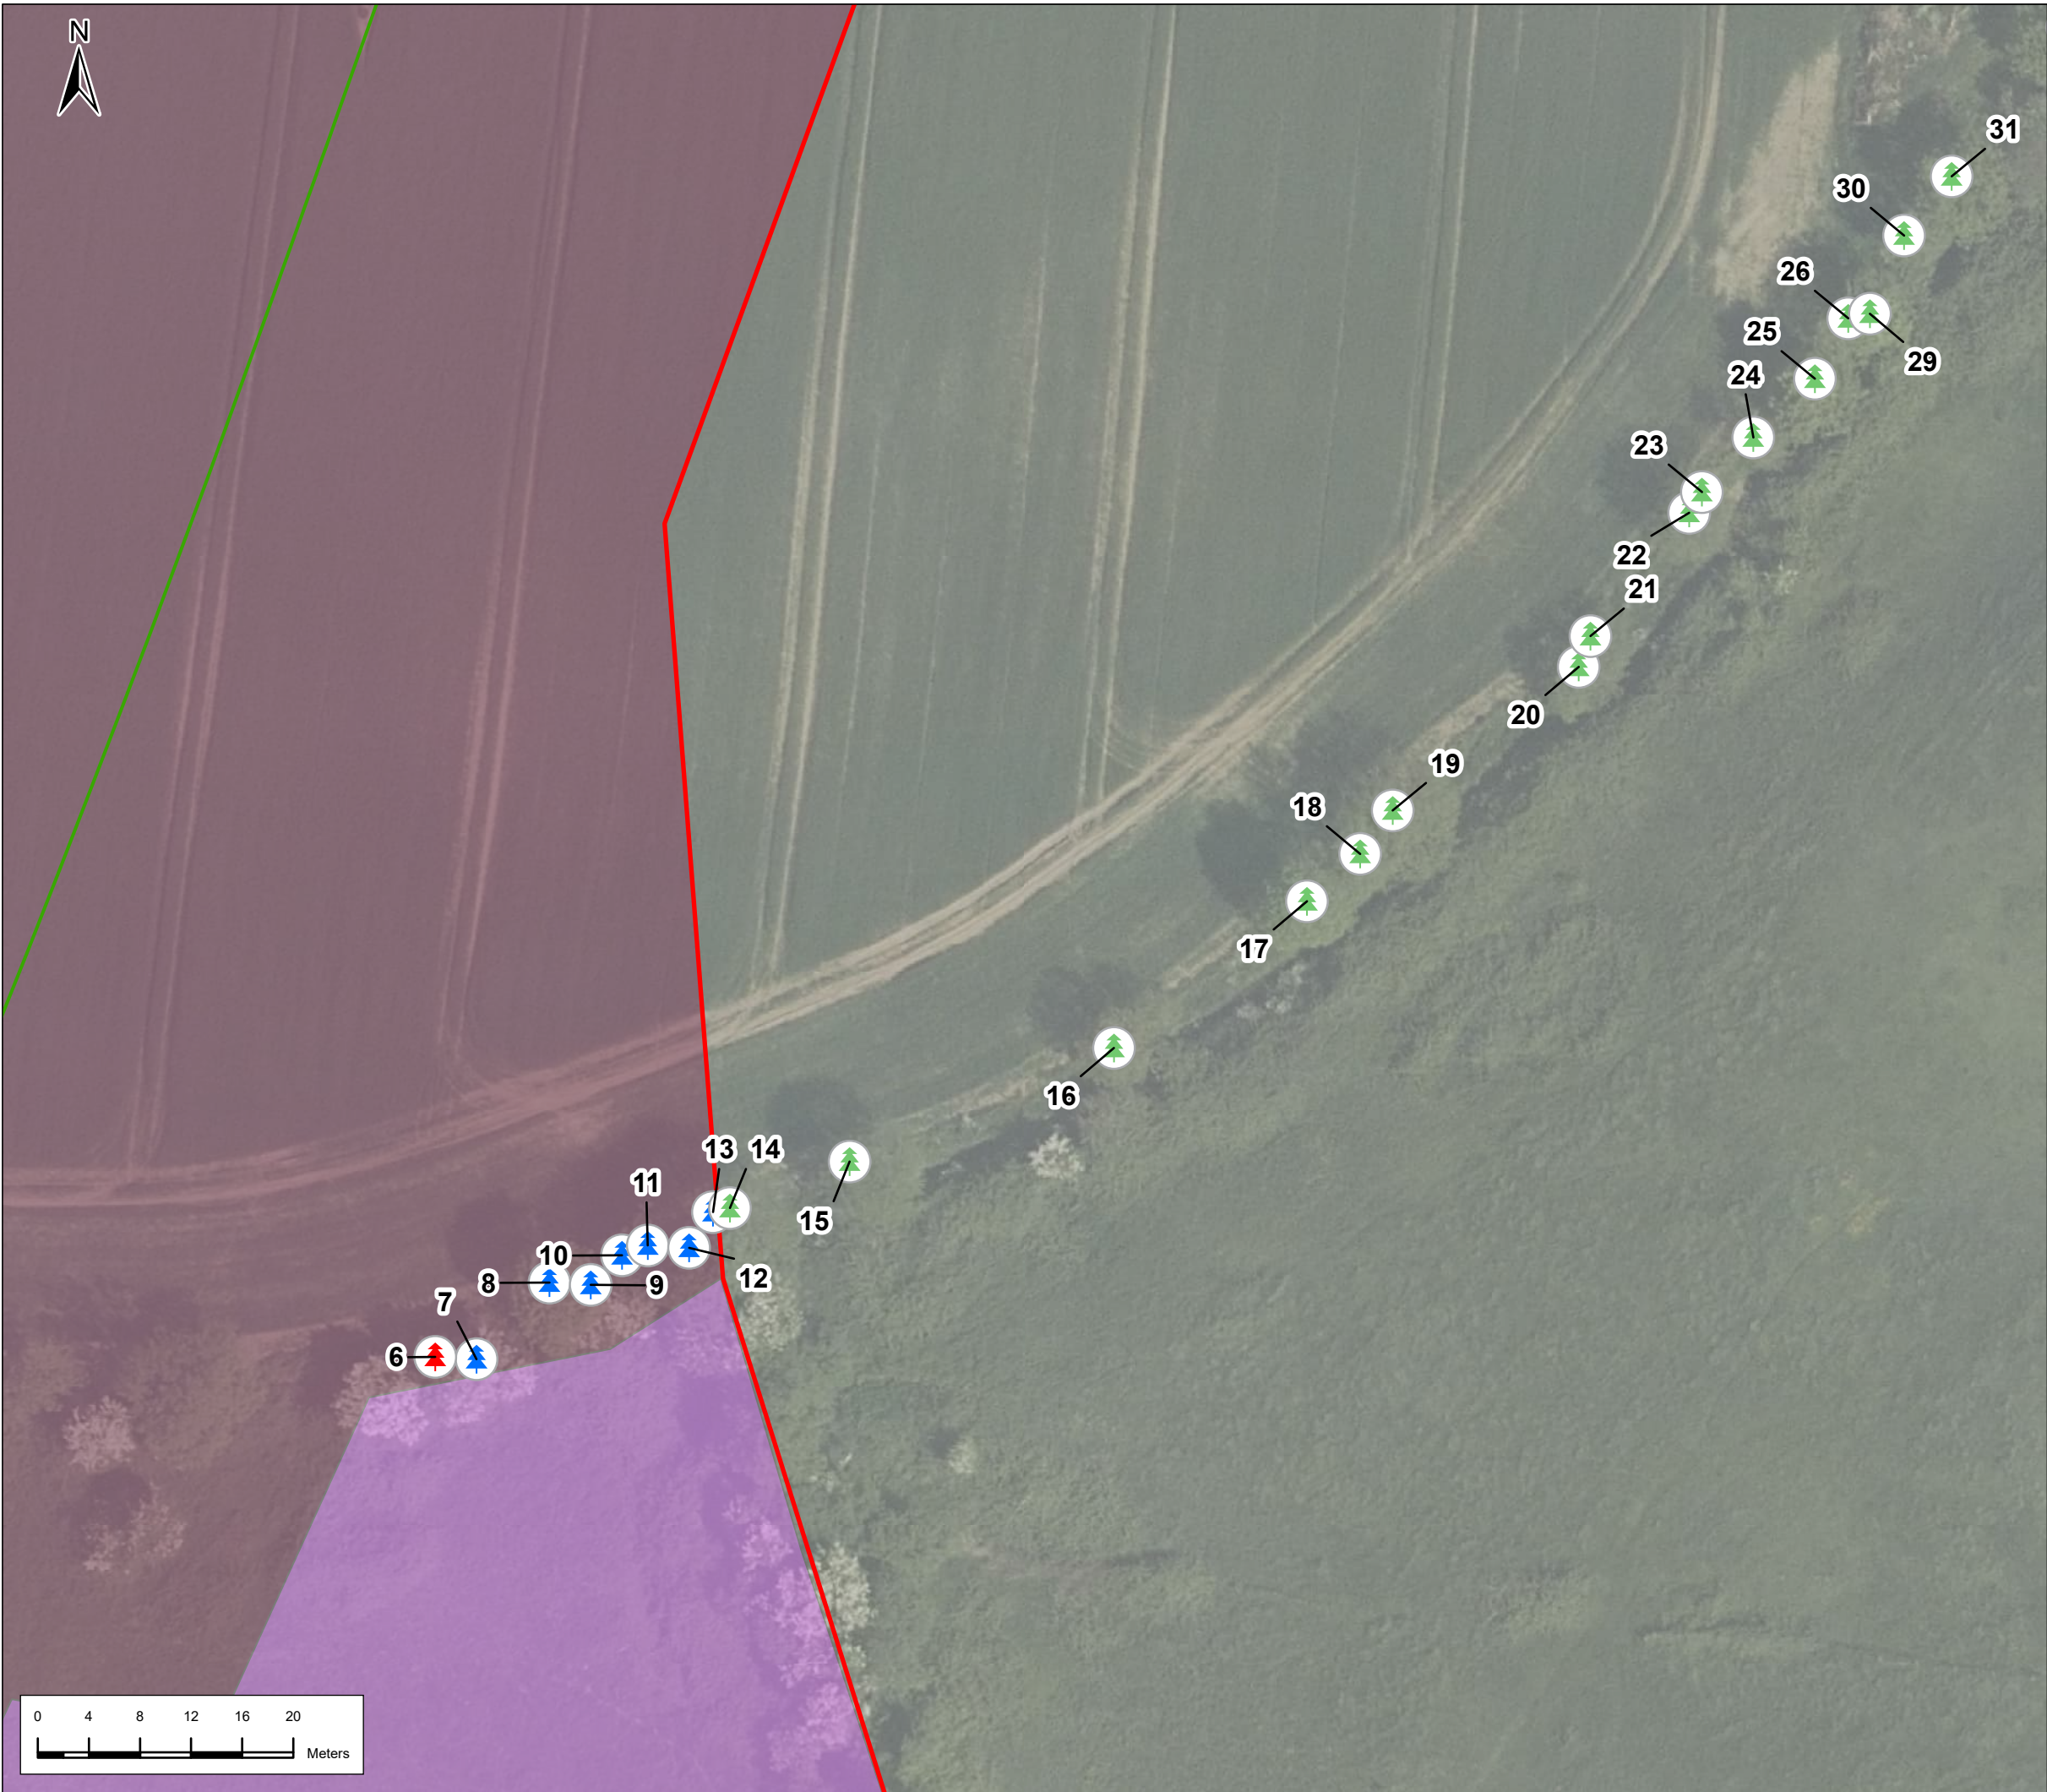

Legend

Alignment

- Surface
- Red Line Boundary
- Trees to be retained
- Trees to be removed
- Category U Tree outside works (not to be removed)
- Category U Trees to be removed
- Tree group to be retained
- Tree group to be removed
- Main construction compound
- Satellite construction compound

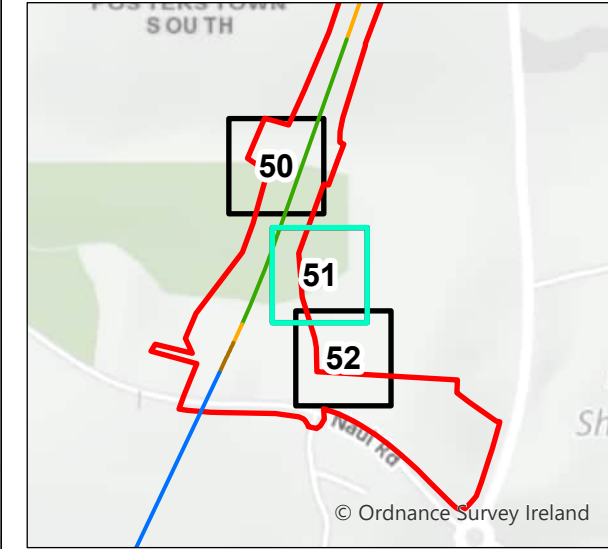

P01	23/2/2022	First Issue	JL	RH	RH	NC
P02	3/21/2024	Final Issue	JL	PC	RH	PB
Rev.	Date	Purpose of revision	Drawn	Check'd	Rev'd	Appr'd



Drawing Title
Arboricultural Impact
North of Airport
51 of 108

Drawing Status
Final Issue


Scale @ A3
1:500
DO NOT SCALE

Jacobs No.
32108600

Client No.


Drawing No.
ML1-JAI-EIA-ROUT_XX-DR-Y31051

Rev
P02

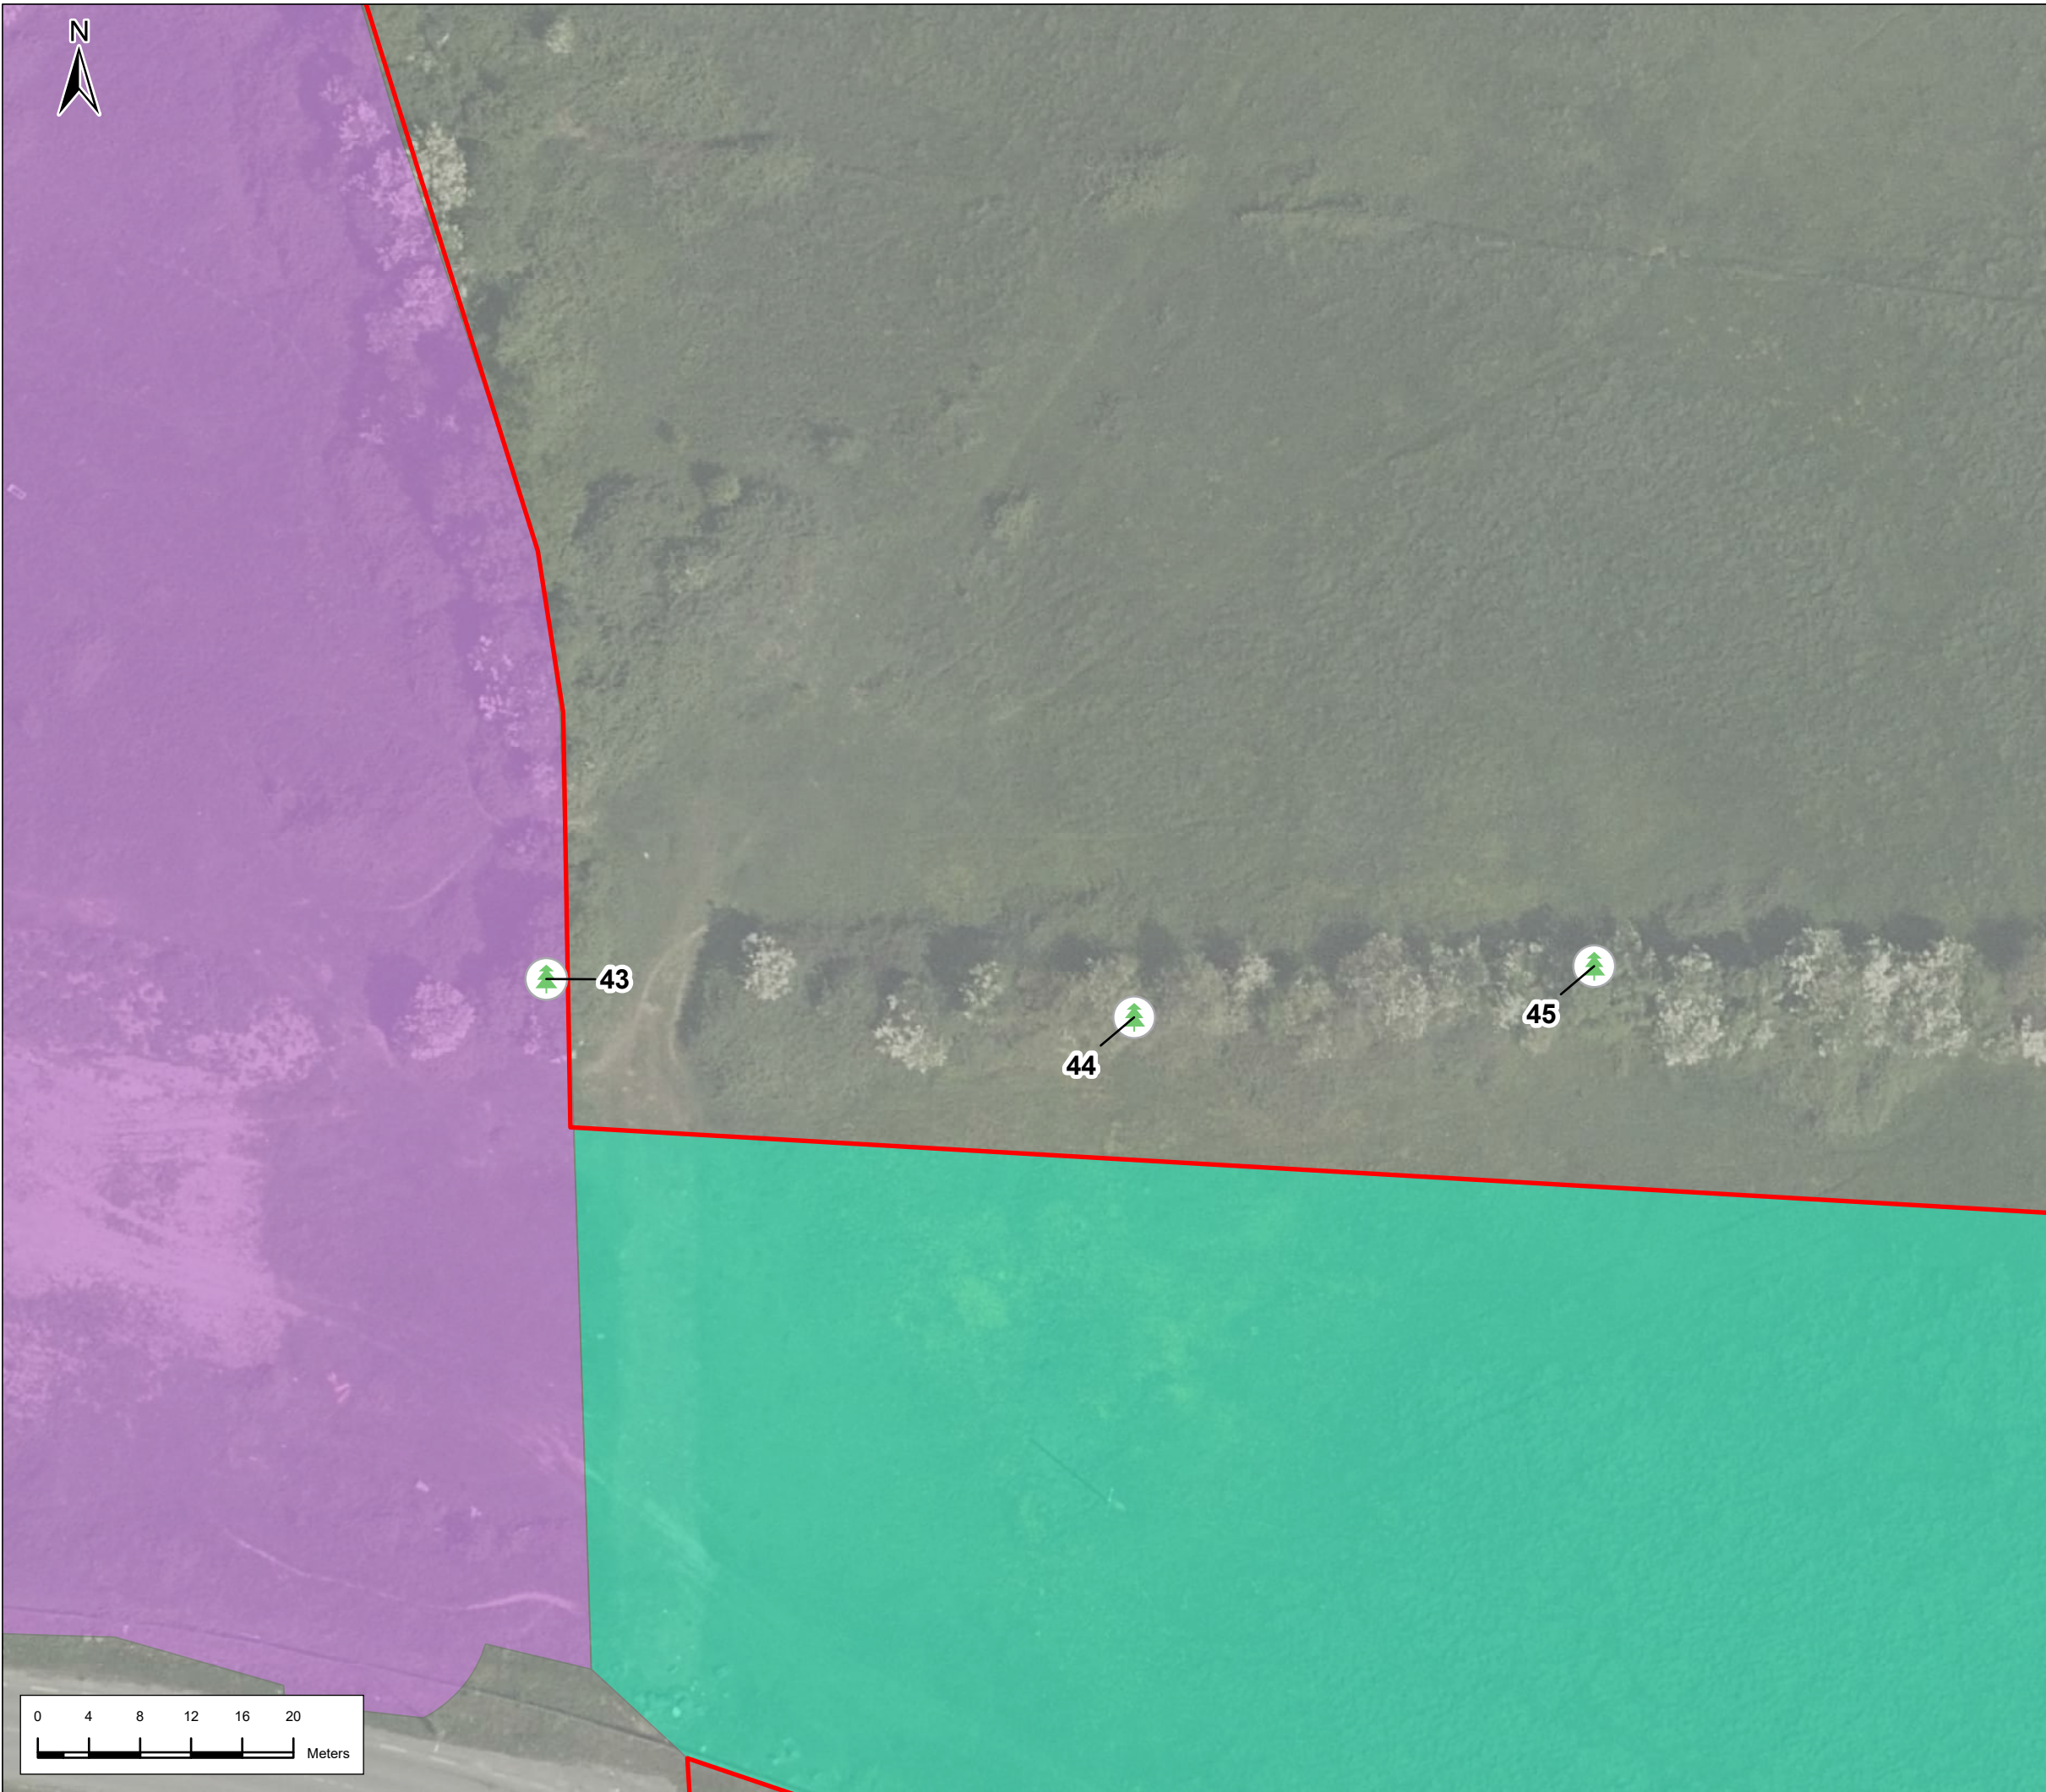

Legend

- Red Line Boundary
- Trees to be retained
- Trees to be removed
- Category U Tree outside works (not to be removed)
- Category U Trees to be removed
- Tree group to be retained
- Tree group to be removed
- Main construction compound
- Electrical Substation

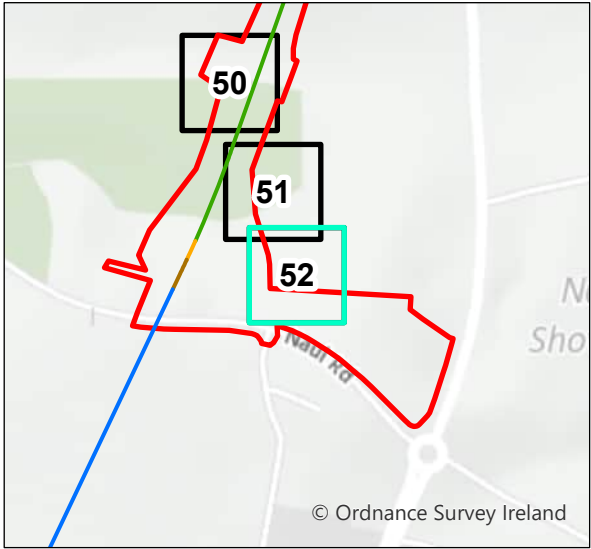

P01	23/2/2022	First Issue	JL	RH	RH	NC
P02	3/21/2024	Final Issue	JL	PC	RH	PB
Rev.	Date	Purpose of revision	Drawn	Check'd	Rev'd	Appr'd

JACOBS
IDOM

Client
 TII
Bonnasgar /onnasgar Emsam
Transport Infrastructure Ireland


Project
 METROLINK

Drawing Title
Arboricultural Impact
North of Airport
52 of 108

Drawing Status	Final Issue	
Scale @ A3	1:500	DO NOT SCALE
Jacobs No.	32108600	
Client No.		


Drawing No.	ML1-JAI-EIA-ROUT_XX-DR-Y31052	Rev	P02
-------------	-------------------------------	-----	-----

This drawing is not to be used in whole or in part other than for the intended purpose and project as defined on this drawing. Refer to the contract for full terms and conditions.

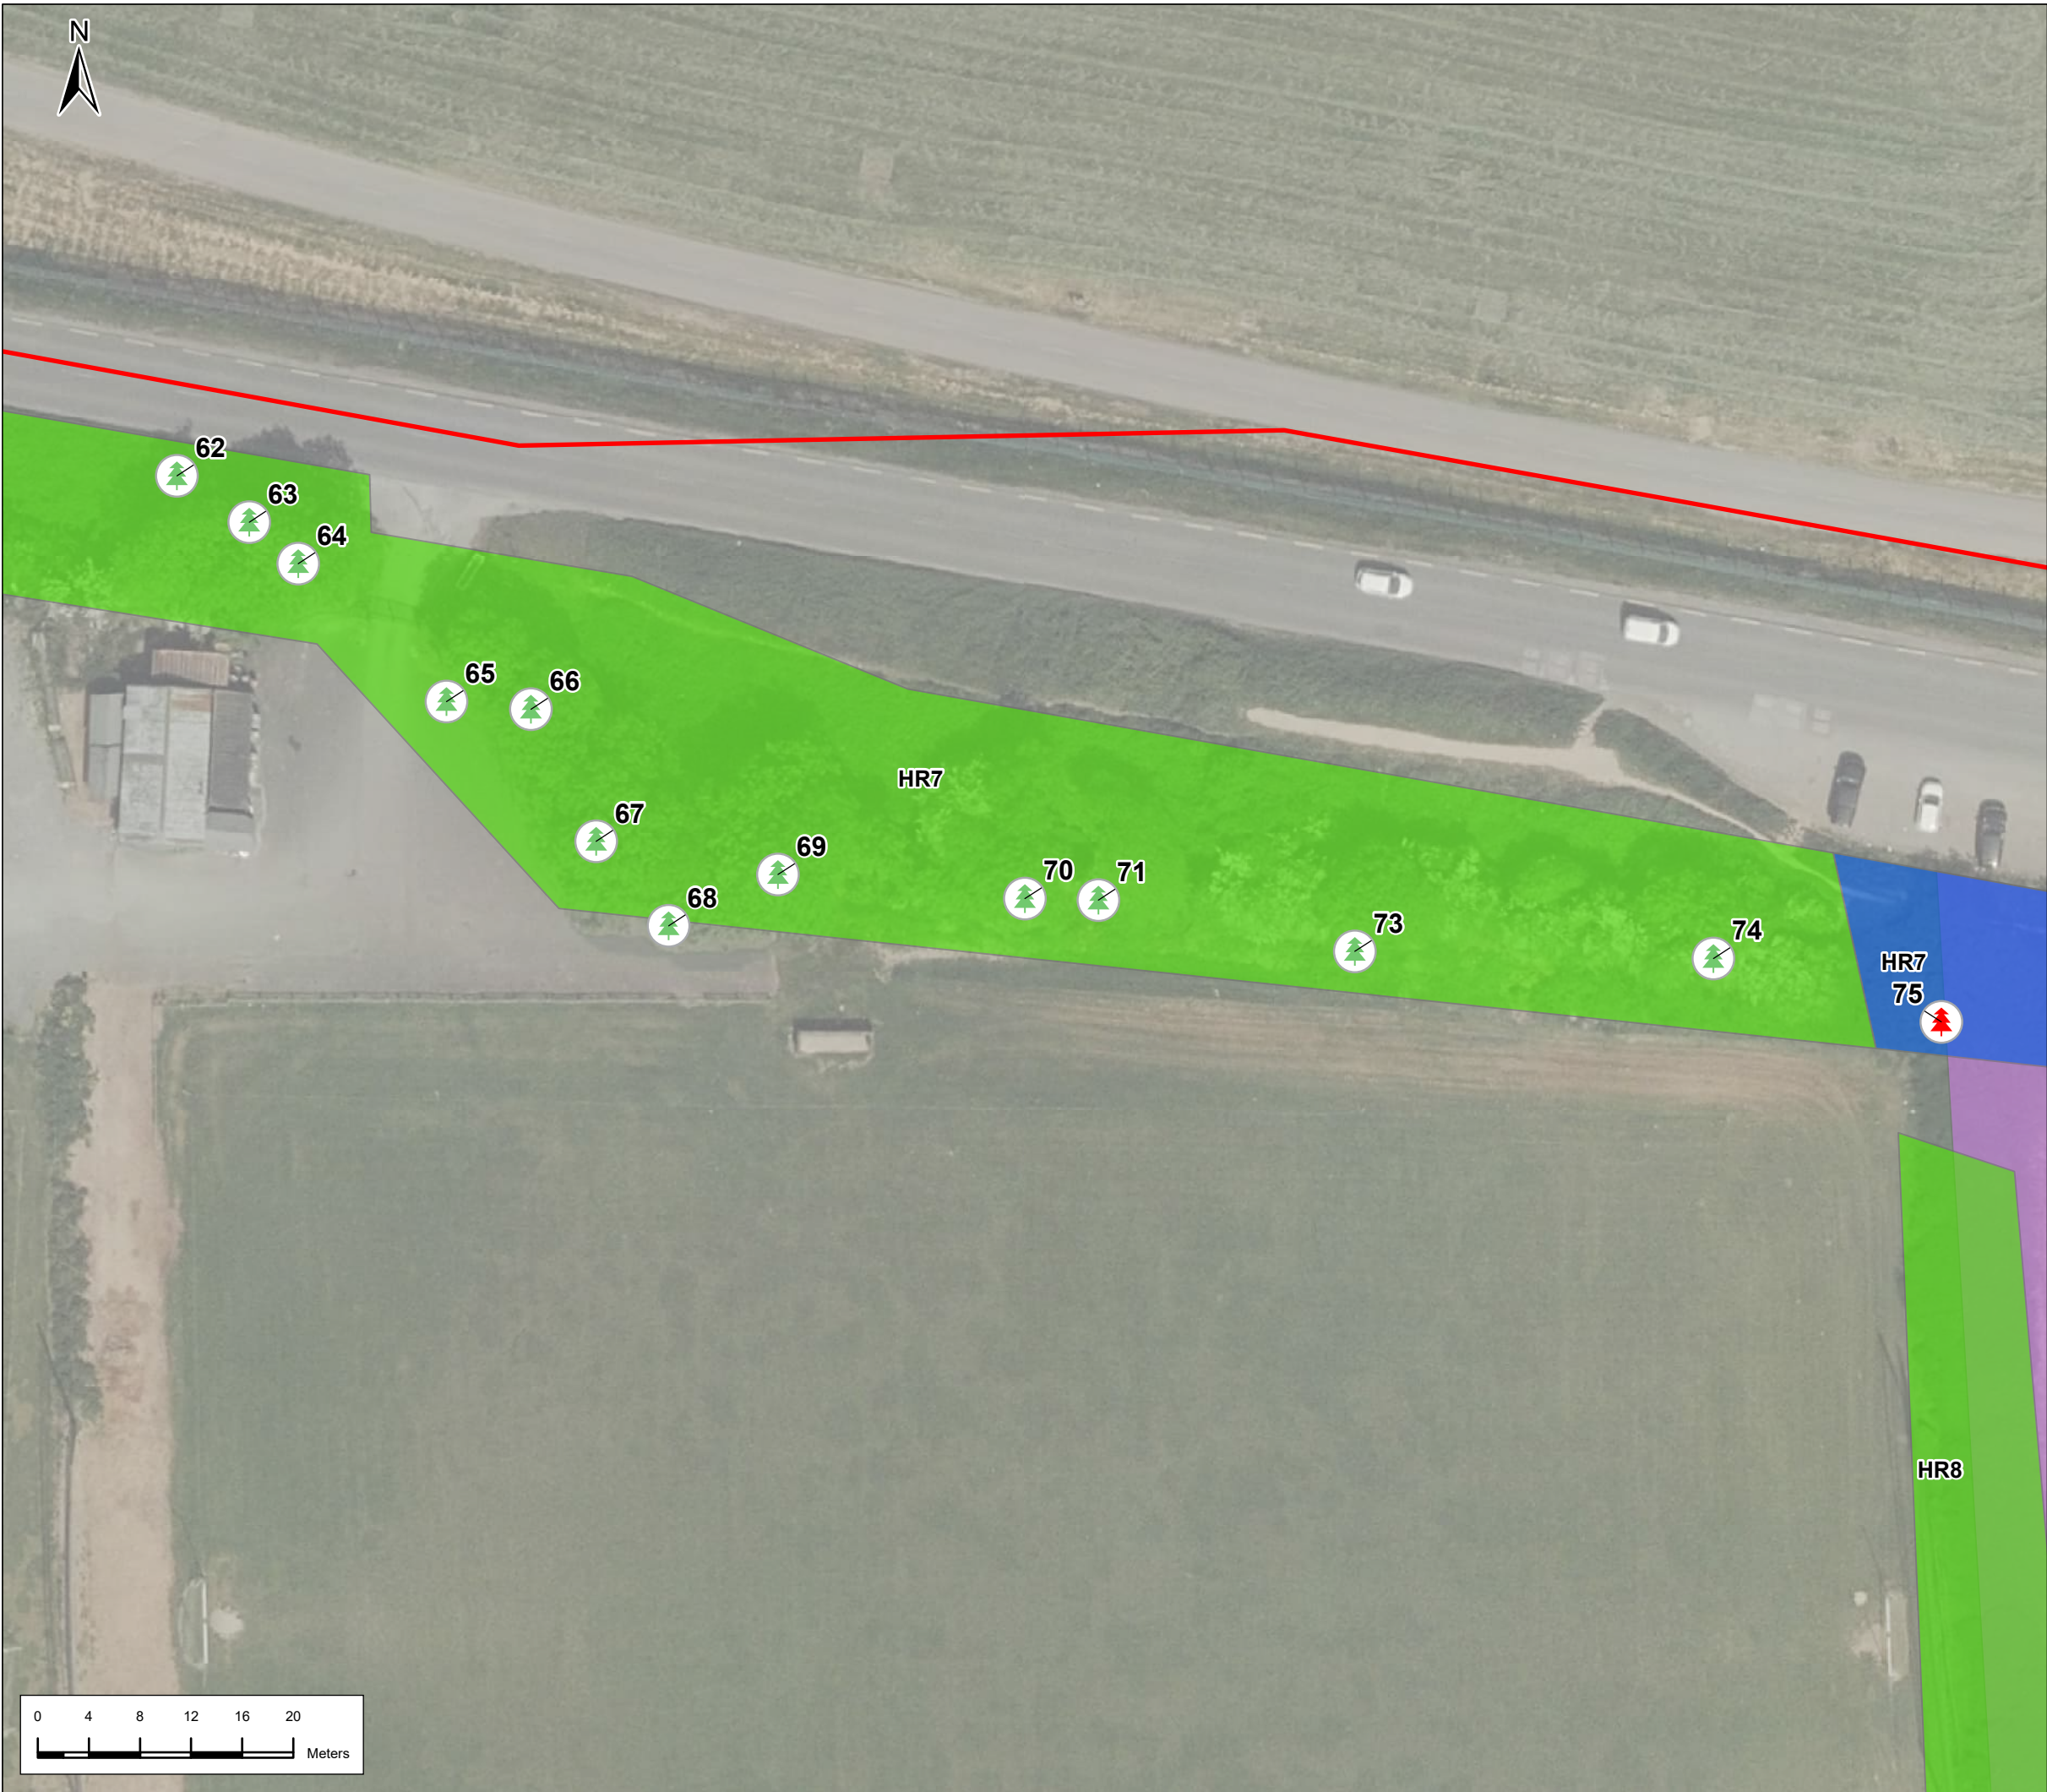

Legend

- Red Line Boundary
- Trees to be retained
- Trees to be removed
- Category U Tree outside works (not to be removed)
- Category U Trees to be removed
- Tree group to be retained
- Tree group to be removed
- Main construction compound

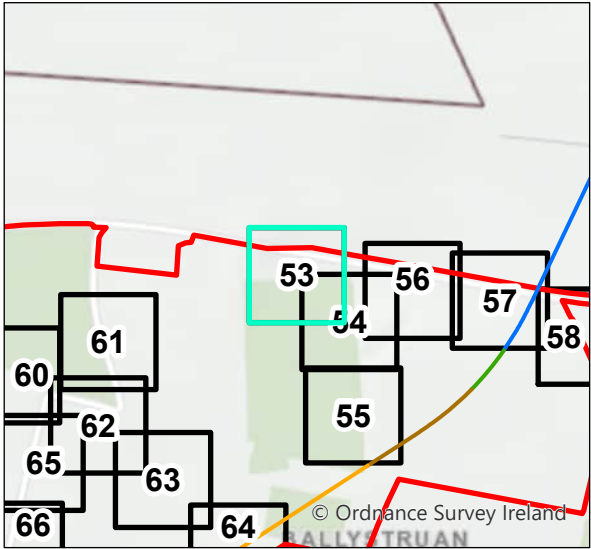

P01	23/2/2022	First Issue	JL	RH	RH	NC
P02	3/21/2024	Final Issue	JL	PC	RH	PB
Rev.	Date	Purpose of revision	Drawn	Check'd	Rev'd	Appr'd

JACOBS
IDOM

Client
 TII
Bonnasgar ionpair Éireann
Transport Infrastructure Ireland

Project
 METROLINK

Drawing Title
Arboricultural Impact
Dardistown
53 of 108


Drawing Status		Final Issue	
Scale @ A3	1:500	DO NOT SCALE	
Jacobs No.	32108600		
Client No.			
Drawing No.	ML 1-JAI-EIA-ROUT_XX-DR-Y31053		Rev P02

This drawing is not to be used in whole or in part other than for the intended purpose and project as defined on this drawing. Refer to the contract for full terms and conditions.



Legend

- Red Line Boundary
- Trees to be retained
- Trees to be removed
- Category U Tree outside works (not to be removed)
- Category U Trees to be removed
- Tree group to be retained
- Tree group to be removed
- Main construction compound

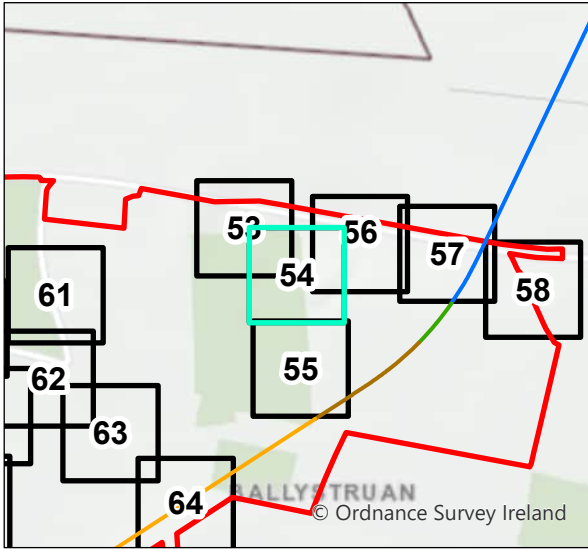

P01	23/2/2022	First Issue	JL	RH	RH	NC
P02	3/21/2024	Final Issue	JL	PC	RH	PB
Rev.	Date	Purpose of revision	Drawn	Check'd	Rev'd	Appr'd

JACOBS
IDOM

Client

TII
Bonnasgar ionpair Éireann
Transport Infrastructure Ireland

Project

METROLINK

Drawing Title

Arboricultural Impact
Dardistown
54 of 108

Drawing Status		Final Issue
Scale @ A3	1:500	DO NOT SCALE
Jacobs No.	32108600	
Client No.		

Drawing No.	ML1-JAI-EIA-ROUT_XX-DR-Y31054	Rev P02
-------------	-------------------------------	------------

This drawing is not to be used in whole in or part other than for the intended purpose and project as defined on this drawing. Refer to the contract for full terms and conditions.


Path: \\gis01\00001\GISProd\Metro\Working\TreesSurvey_20240220\Tree Survey Maps.aprx



HR8

HR8

14

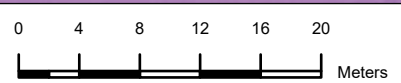

Legend

Alignment

Cut & Cover

Retained Cut

Red Line Boundary



Trees to be retained



Trees to be removed



Category U Tree outside works (not to be removed)




Category U Trees to be removed

Tree group to be retained

Tree group to be removed

Main construction compound

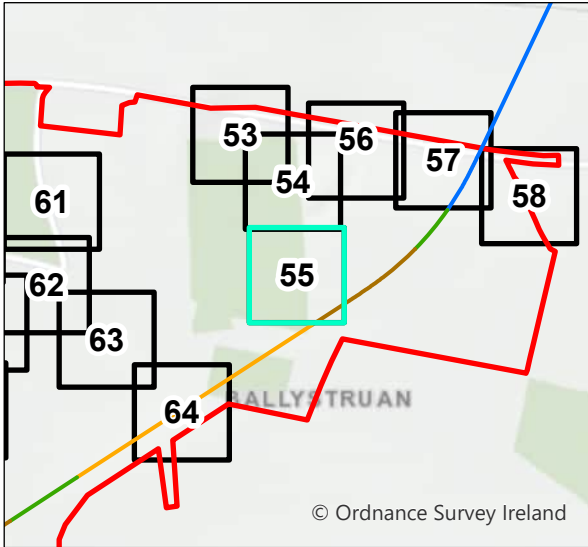

P01	23/2/2022	First Issue	JL	RH	RH	NC
P02	3/21/2024	Final Issue	JL	PC	RH	PB
Rev.	Date	Purpose of revision	Drawn	Check'd	Rev'd	Appr'd

JACOBS
IDOM

Client

TII
Bonnasgar ionpair Éireann
Transport Infrastructure Ireland

Project

METROLINK

Drawing Title

Arboricultural Impact
Dardistown
55 of 108

Drawing Status

Final Issue

Scale @ A3 1:500 DO NOT SCALE

Jacobs No. 32108600

Client No.

Drawing No. ML1-JAI-EIA-ROUT_XX-DR-Y31055


Rev
P02

This drawing is not to be used in whole in or part other than for the intended purpose and project as defined on this drawing. Refer to the contract for full terms and conditions.



Legend

- Red Line Boundary
- Trees to be retained
- Trees to be removed
- Category U Tree outside works (not to be removed)
- Category U Trees to be removed
- Tree group to be retained
- Tree group to be removed
- Main construction compound

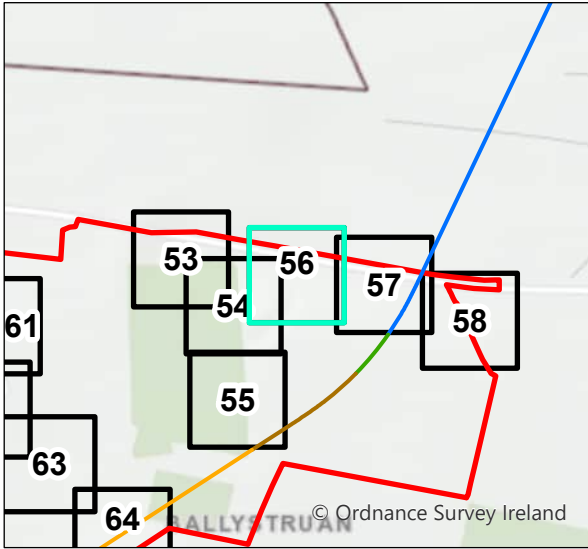

P01	23/2/2022	First Issue	JL	RH	RH	NC
P02	3/21/2024	Final Issue	JL	PC	RH	PB
Rev.	Date	Purpose of revision	Drawn	Check'd	Rev'd	Appr'd

JACOBS
IDOM

Client

Bonnasgar ionpair Éireann
Transport Infrastructure Ireland


Project


Drawing Title
Arboricultural Impact
Dardistown
56 of 108

Drawing Status	Final Issue	
Scale @ A3	1:500	DO NOT SCALE
Jacobs No.	32108600	
Client No.		

Drawing No.	ML1-JAI-EIA-ROUT_XX-DR-Y31056	Rev P02
-------------	-------------------------------	------------

This drawing is not to be used in whole in or part other than for the intended purpose and project as defined on this drawing. Refer to the contract for full terms and conditions.

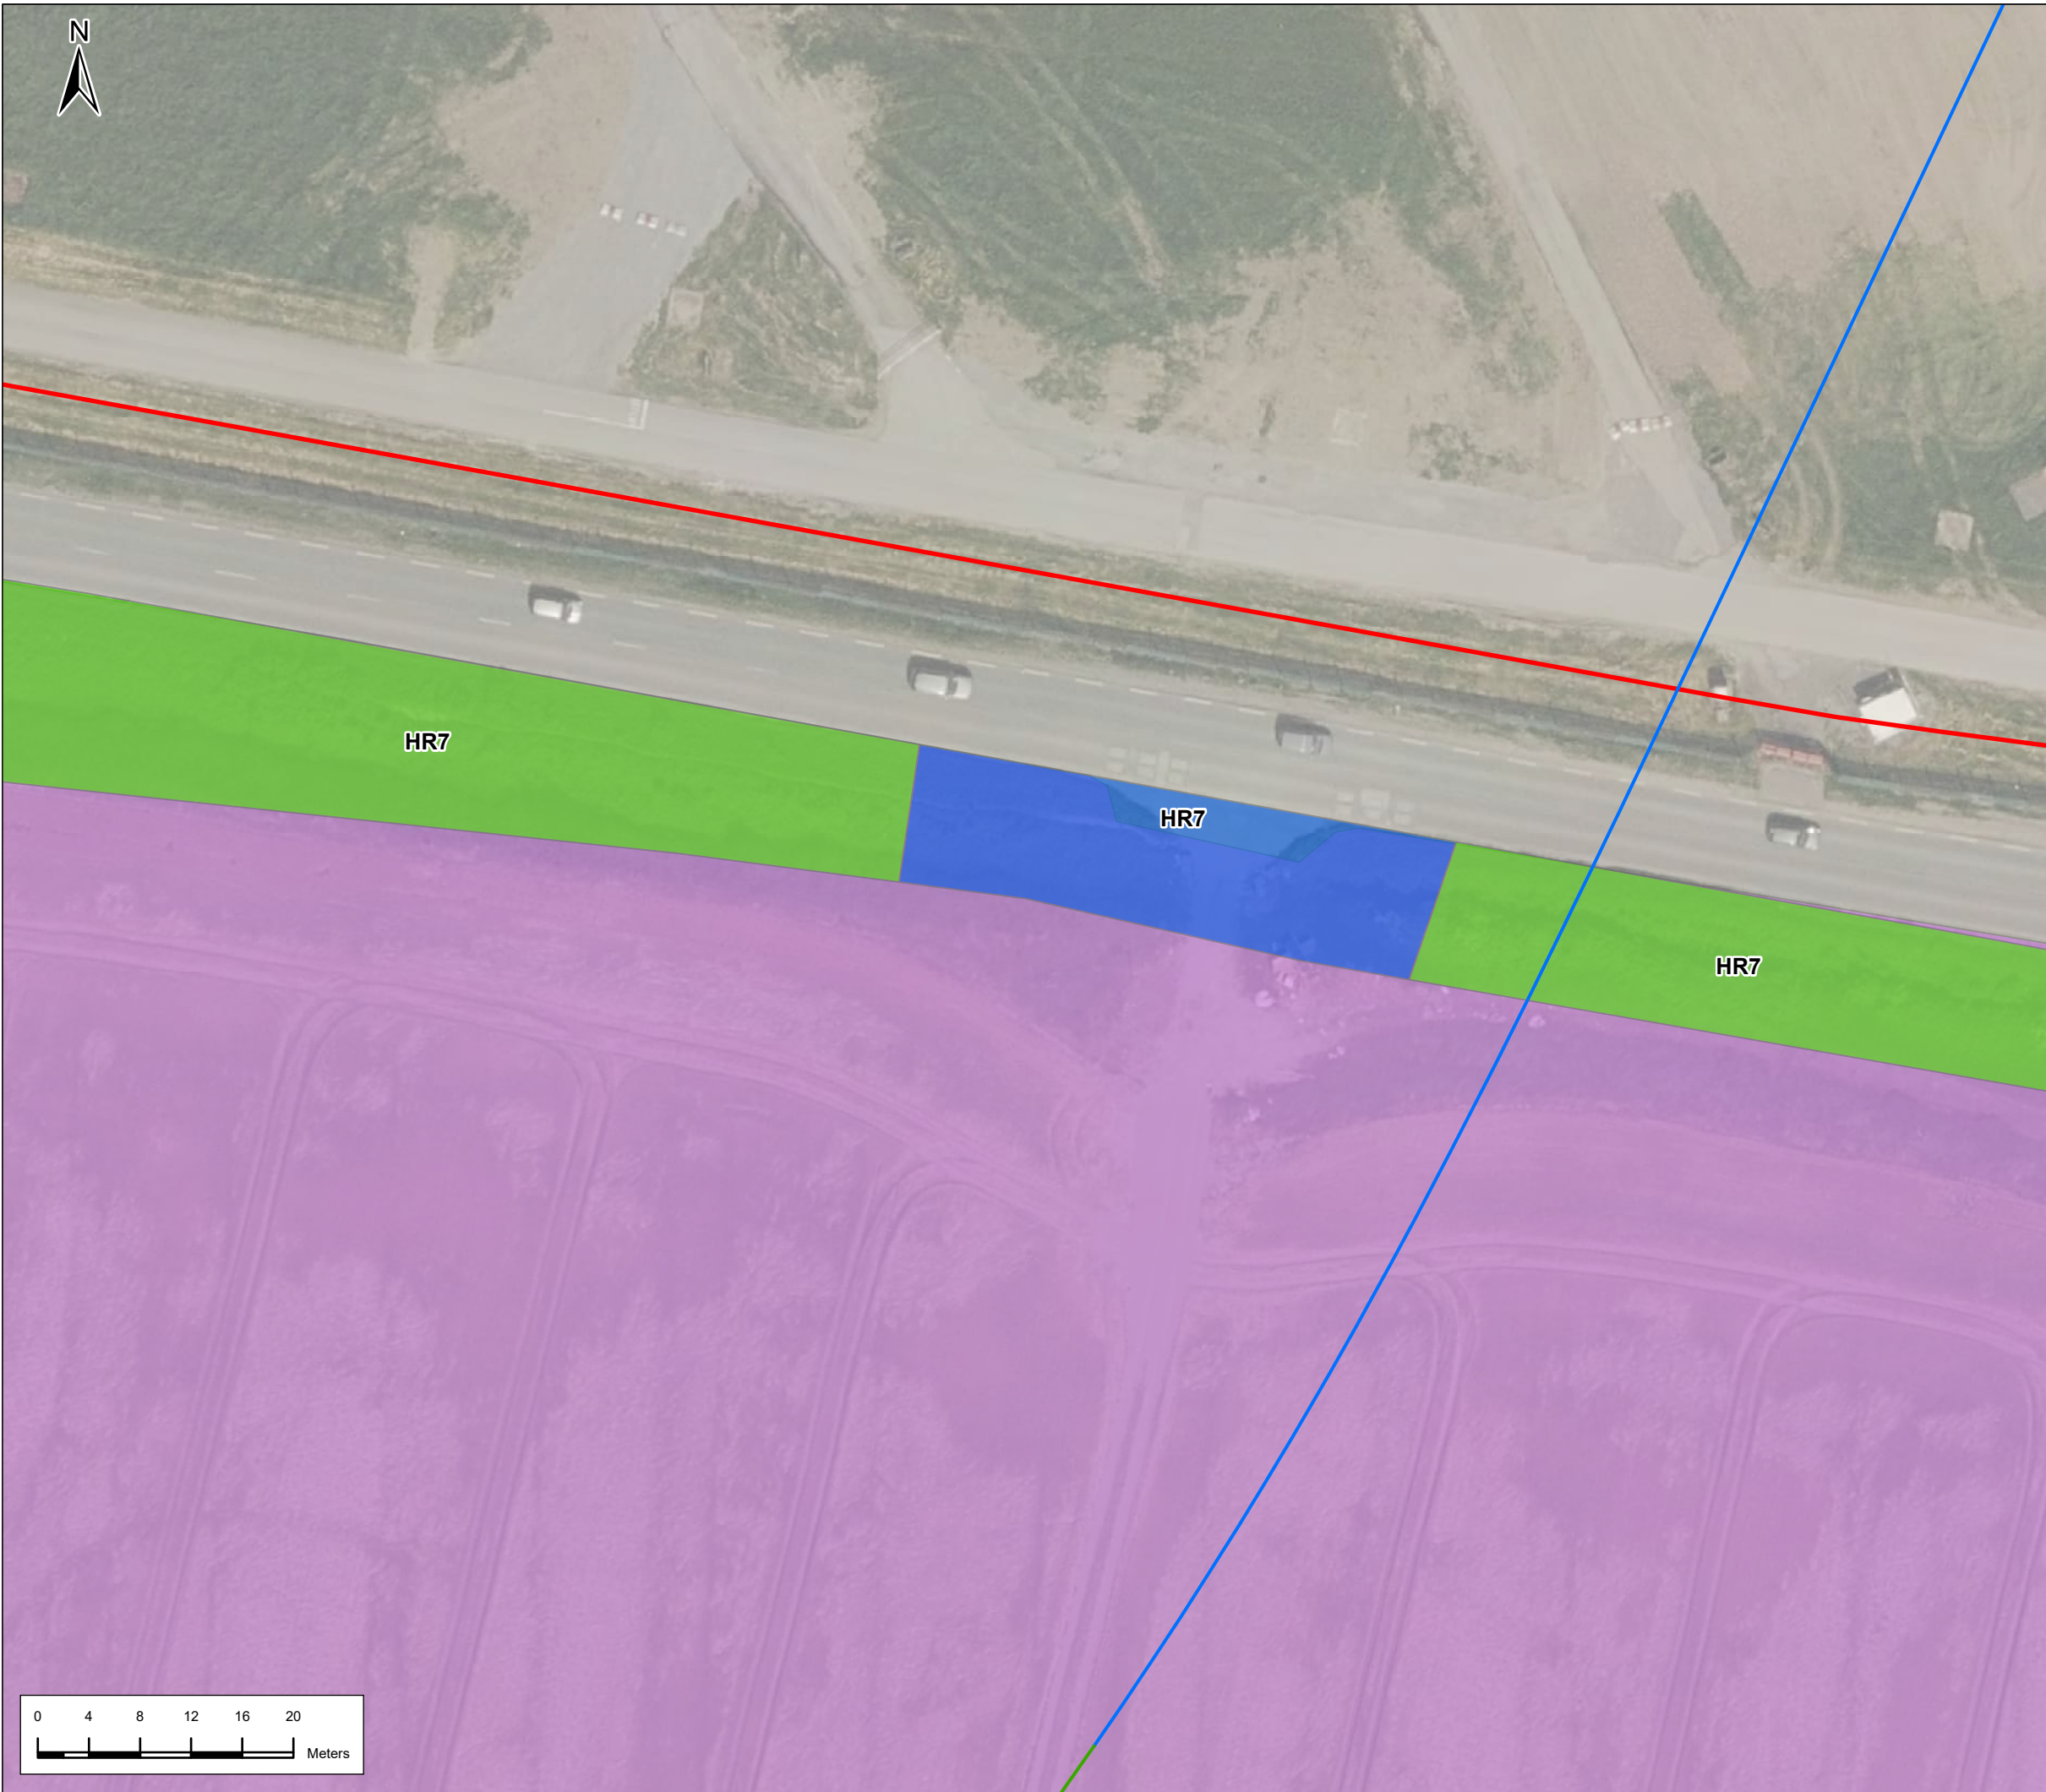

Legend

Alignment

Surface

Tunnel

Red Line Boundary

Trees to be retained

Trees to be removed


Category U Tree outside works (not to be removed)

Category U Trees to be removed

Tree group to be retained

Tree group to be removed

Main construction compound

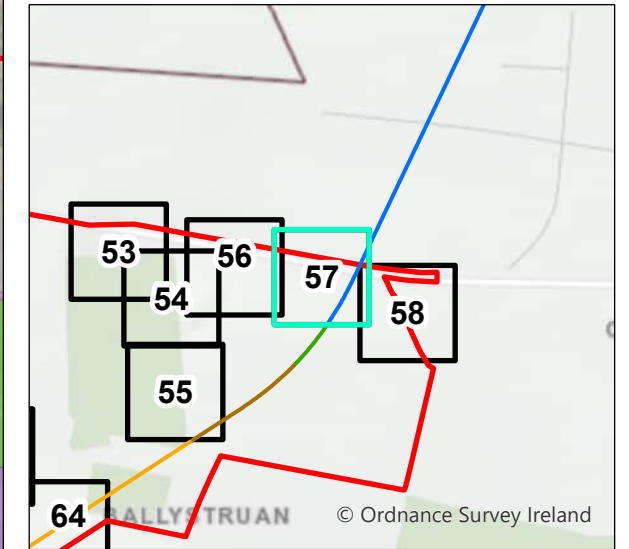

P01	23/2/2022	First Issue	JL	RH	RH	NC
P02	3/21/2024	Final Issue	JL	PC	RH	PB
Rev.	Date	Purpose of revision	Drawn	Check'd	Rev'd	Appr'd

JACOBS
IDOM

Client

TII
Bonnasgar /onnasgar Einnam
Transport Infrastructure Ireland

Project

METROLINK

Drawing Title

Arboricultural Impact
Dardistown
57 of 108

Drawing Status

Final Issue

Scale @ A3

1:500

DO NOT SCALE

Jacobs No.

32108600



Client No.

Drawing No.

ML1-JAI-EIA-ROUT_XX-DR-Y31057





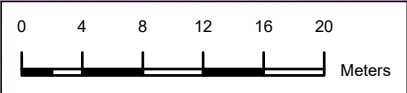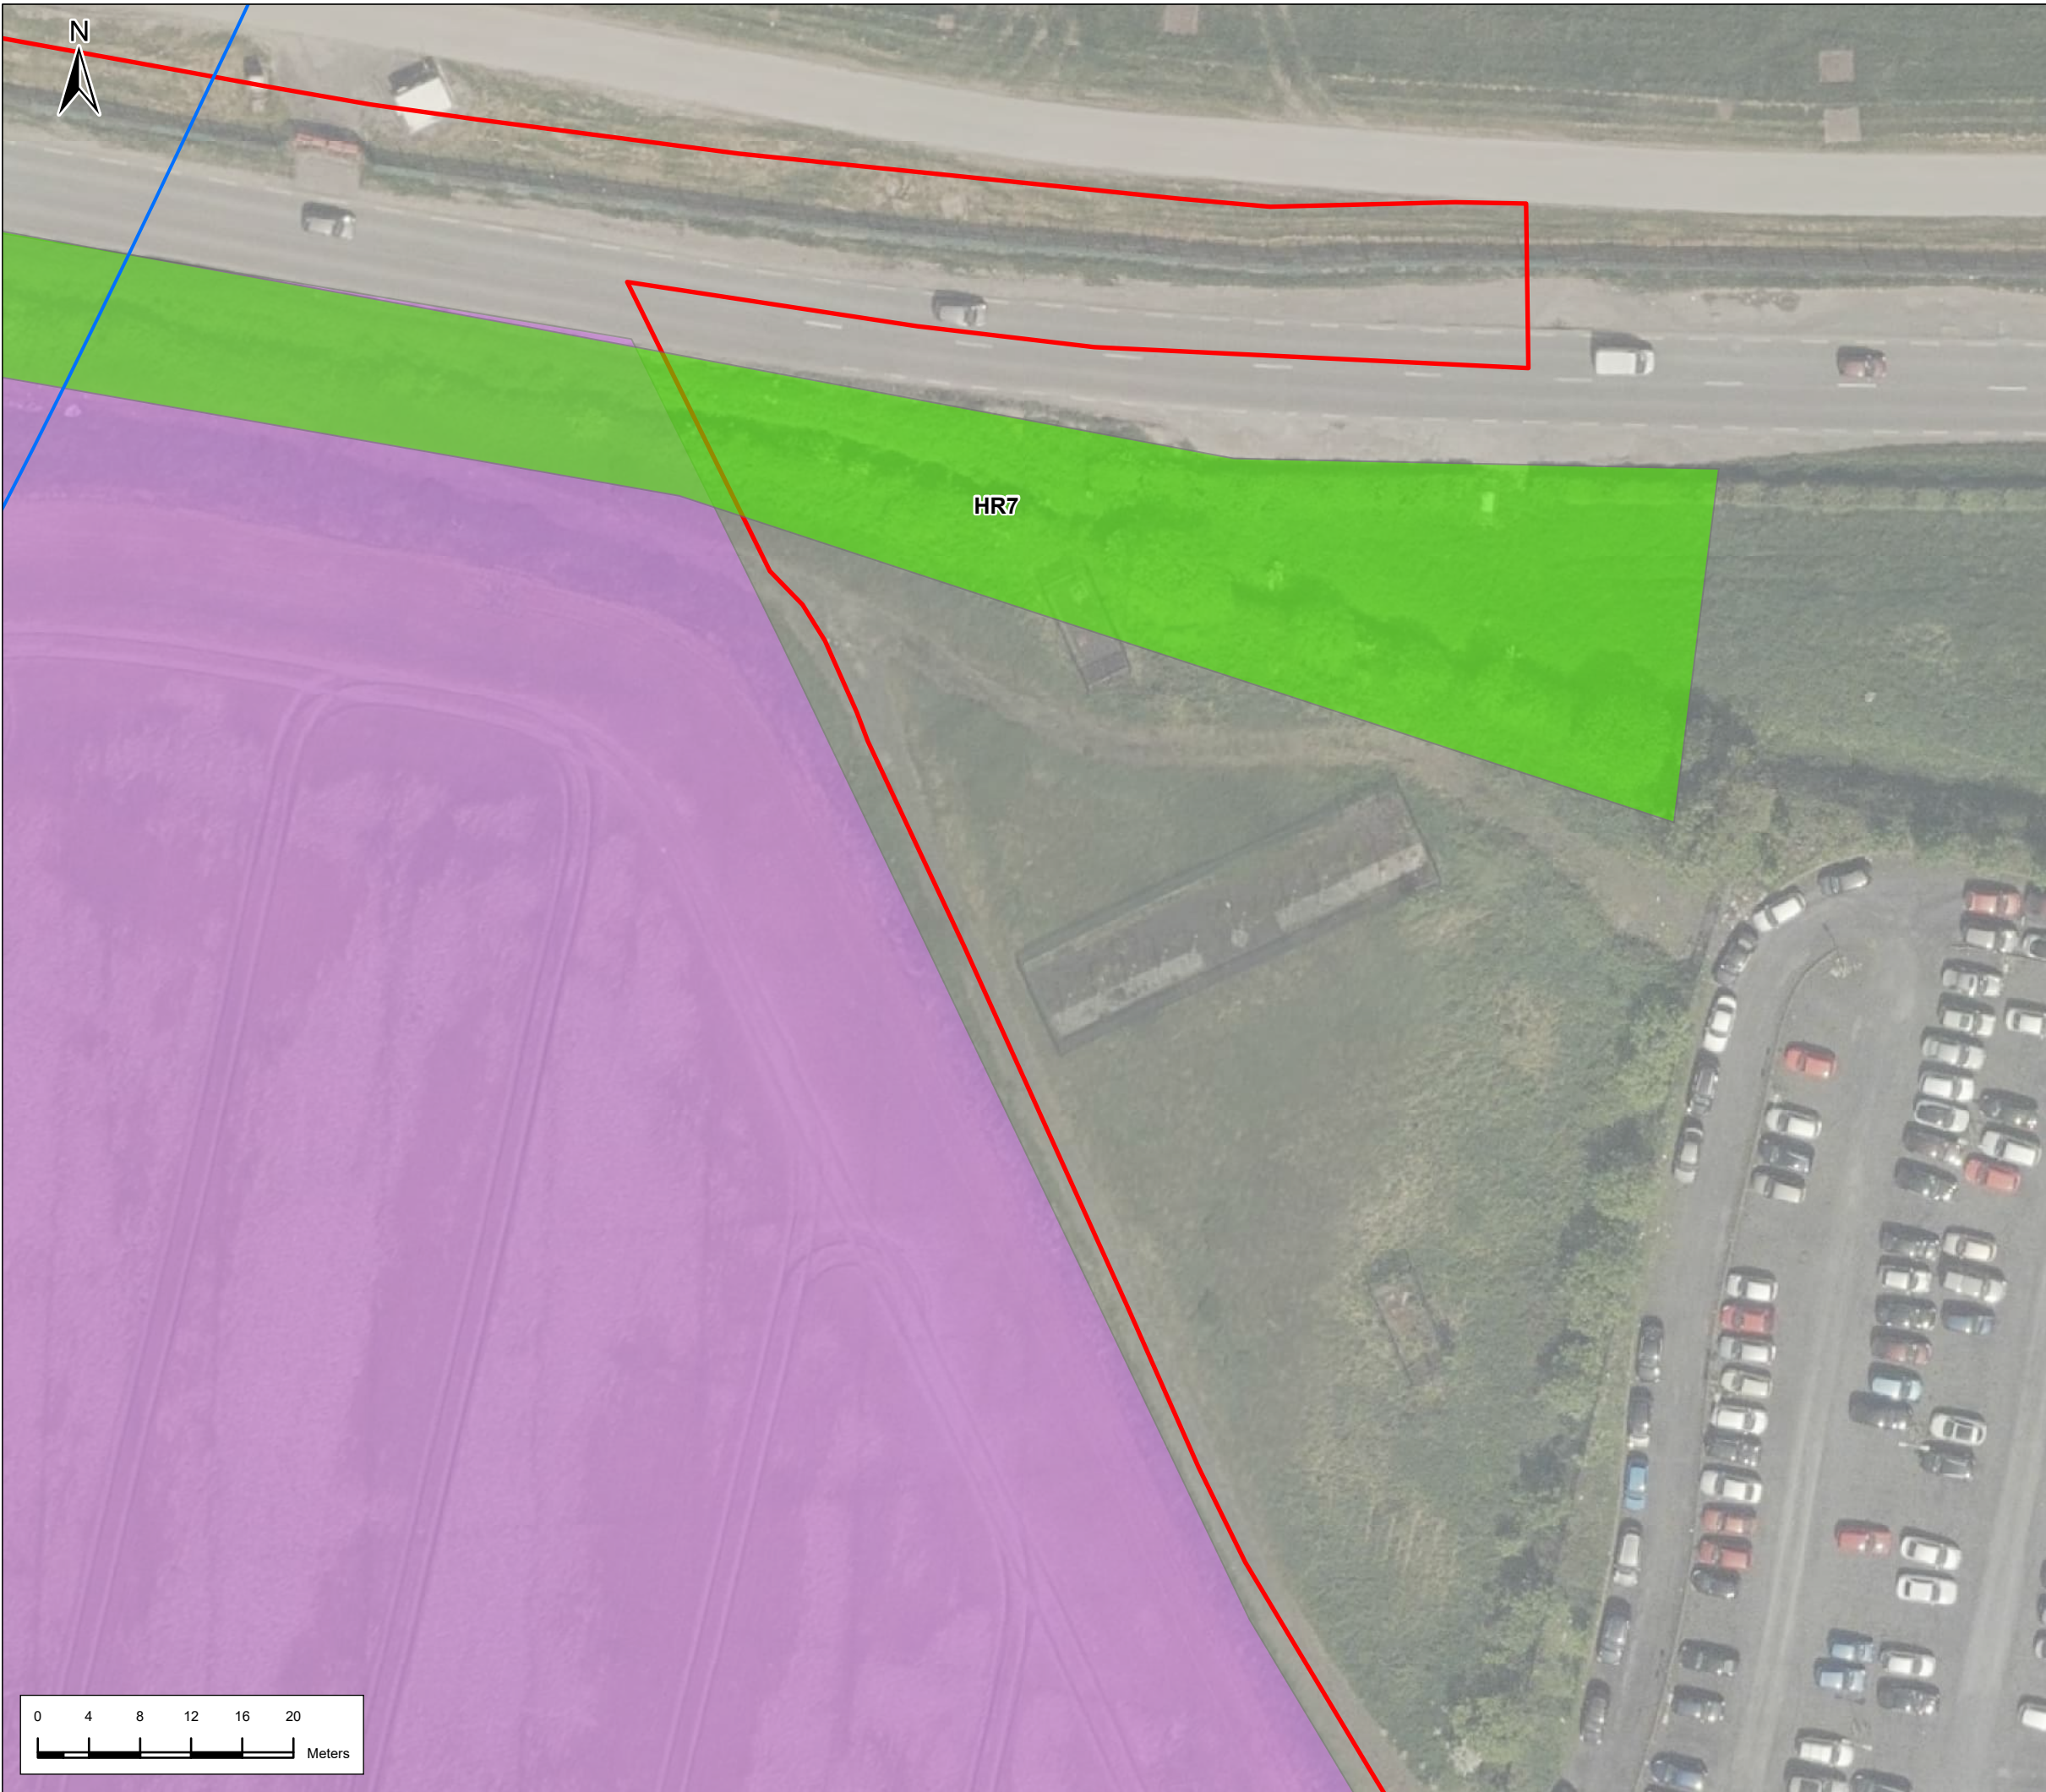


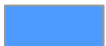

Rev
P02


This drawing is not to be used in whole in or part other than for the intended purpose and project as defined on this drawing. Refer to the contract for full terms and conditions.



Legend

Alignment

-  Tunnel
-  Red Line Boundary
-  Trees to be retained
-  Trees to be removed
-  Category U Tree outside works (not to be removed)
-  Category U Trees to be removed
-  Tree group to be retained
-  Tree group to be removed
-  Main construction compound

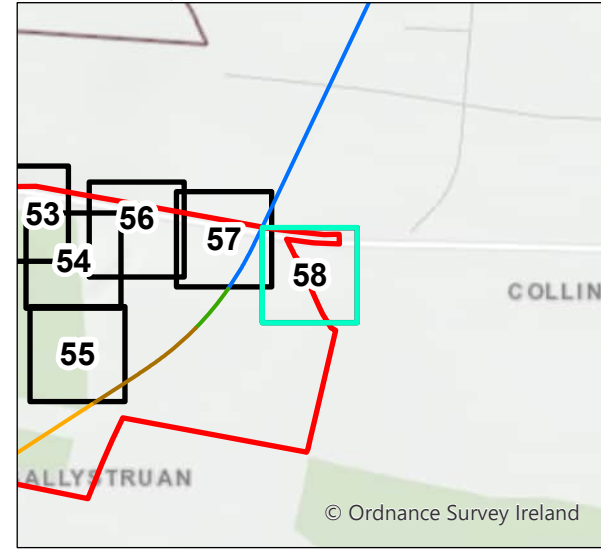

P01	23/2/2022	First Issue	JL	RH	RH	NC
P02	3/21/2024	Final Issue	JL	PC	RH	PB
Rev.	Date	Purpose of revision	Drawn	Check'd	Rev'd	Appr'd

JACOBS
IDOM

Client
TII
Bonnasgar ionpair Éireann
Transport Infrastructure Ireland

Project
METROLINK









Drawing Title
Arboricultural Impact
Dardistown
58 of 108


Drawing Status	Final Issue	
Scale @ A3	1:500	DO NOT SCALE
Jacobs No.	32108600	
Client No.		

Drawing No.	ML1-JAI-EIA-ROUT_XX-DR-Y31058	Rev P02
-------------	-------------------------------	------------

This drawing is not to be used in whole in or part other than for the intended purpose and project as defined on this drawing. Refer to the contract for full terms and conditions.

Legend

-  Red Line Boundary
 -  Trees to be retained
 -  Trees to be removed
 -  Category U Tree outside works (not to be removed)
 -  Category U Trees to be removed
 -  Tree group to be retained
 -  Tree group to be removed
 -  Main construction compound

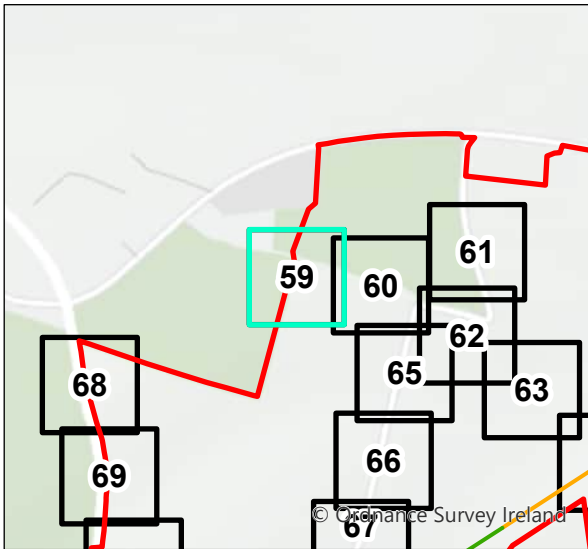

P01	23/2/2022	First Issue	JL	RH	RH	NC
P02	3/21/2024	Final Issue	JL	PC	RH	PB
Rev.	Date	Purpose of revision	Drawn	Check'd	Rev'd	App'd

**JACOBS
IDOM**

Client



BII
Borneo Sarbaguna
Transport & Infrastructure

Project

Drawing Title

Arboricultural Impact
Dardistown
59 of 108

Drawing Status

Final Issue

Scale @ A3	1:500	DO NOT SCALE
------------	-------	--------------

Jacobs No.	32108600
------------	----------

Client No.	
------------	--

Drawing No. ML1-JAI-EIA-ROUT_XX-DR-Y31059


This drawing is not to be used in whole in or part other than for the intended purpose and project as defined on this drawing. Refer to the contract for full terms and conditions.

Path: \\gblion0vs01\GISProf\Metro\Working\TreeSurvey_20240220\Tree Survey Maps.aprx



Legend

- Red Line Boundary
- Trees to be retained
- Trees to be removed
- Category U Tree outside works (not to be removed)
- Category U Trees to be removed
- Tree group to be retained
- Tree group to be removed
- Main construction compound

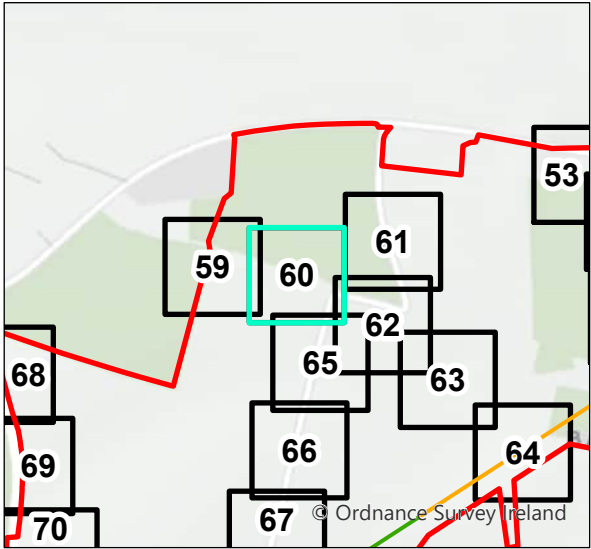

P01	23/2/2022	First Issue	JL	RH	RH	NC
P02	3/21/2024	Final Issue	JL	PC	RH	PB
Rev.	Date	Purpose of revision	Drawn	Check'd	Rev'd	Appr'd

JACOBS
IDOM

Client

TII
Bonneagar ionpair Éireann
Transport Infrastructure Ireland

Project


METROLINK


Drawing Title

Arboricultural Impact
Dardistown
60 of 108





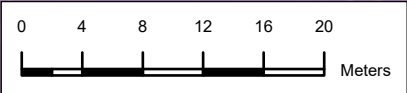

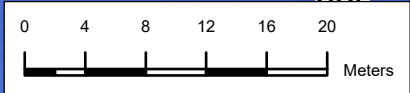

Drawing Status		Final Issue
Scale @ A3	1:500	DO NOT SCALE
Jacobs No.	32108600	
Client No.		
Drawing No.	ML1-JAI-EIA-ROUT_XX-DR-Y31060	Rev P02


This drawing is not to be used in whole in or part other than for the intended purpose and project as defined on this drawing. Refer to the contract for full terms and conditions.





Legend

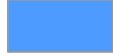-  Red Line Boundary
-  Trees to be retained
-  Trees to be removed
-  Category U Tree outside works (not to be removed)
-  Category U Trees to be removed
-  Tree group to be retained
-  Tree group to be removed
-  Main construction compound

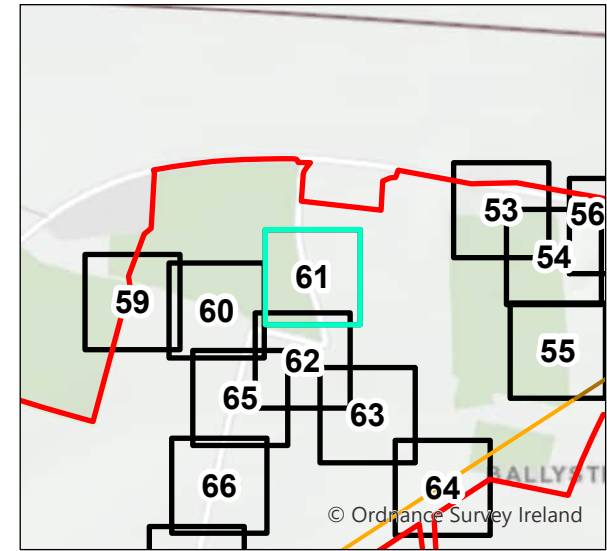

P01	23/2/2022	First Issue	JL	RH	RH	NC
P02	3/21/2024	Final Issue	JL	PC	RH	PB
Rev.	Date	Purpose of revision	Drawn	Check'd	Rev'd	Appr'd

JACOBS
IDOM

Client


Bonnasgar ionpair Éireann
Transport Infrastructure Ireland

Project
METROLINK

Drawing Title
Arboricultural Impact
Dardistown
61 of 108

Drawing Status	Final Issue	
Scale @ A3	1:500	DO NOT SCALE
Jacobs No.	32108600	
Client No.		

This drawing is not to be used in whole in or part other than for the intended purpose and project as defined on this drawing. Refer to the contract for full terms and conditions.

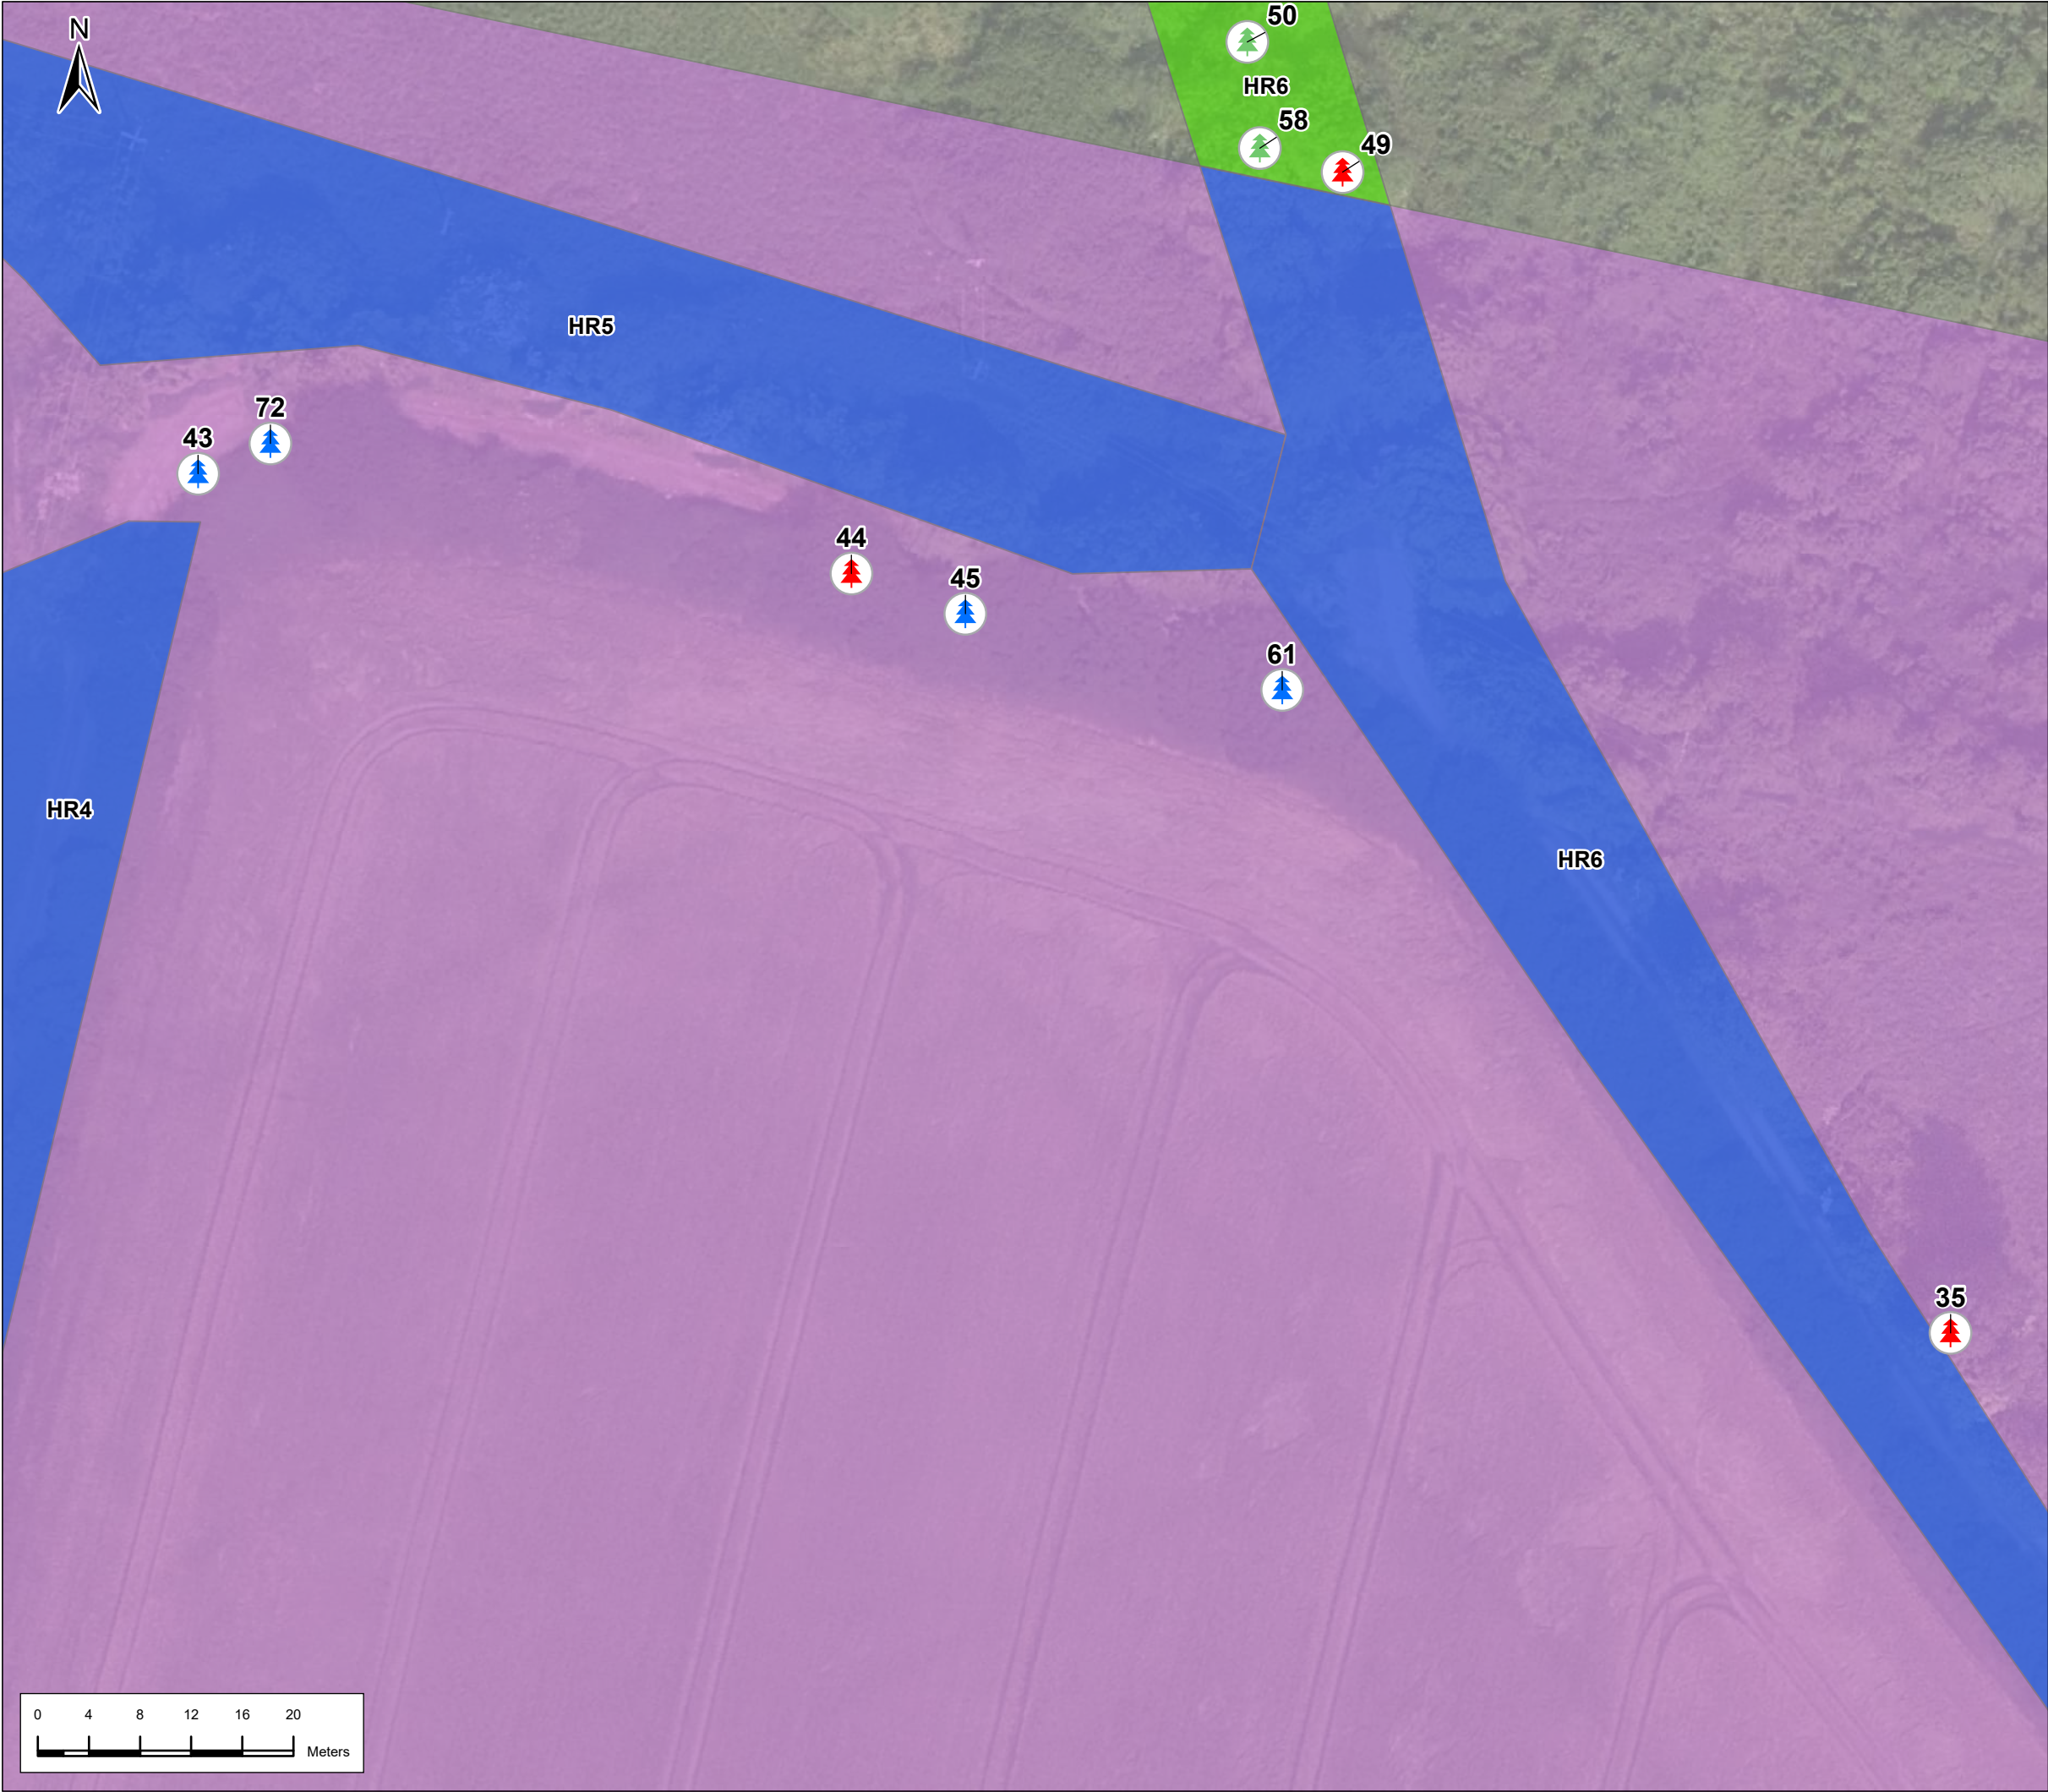

Legend

- Red Line Boundary
- Trees to be retained
- Trees to be removed
- Category U Tree outside works (not to be removed)
- Category U Trees to be removed
- Tree group to be retained
- Tree group to be removed
- Main construction compound

P01	23/2/2022	First Issue	JL	RH	RH	NC
P02	3/21/2024	Final Issue	JL	PC	RH	PB
Rev.	Date	Purpose of revision	Drawn	Check'd	Rev'd	Appr'd

Client

Project

Drawing Title

Arboricultural Impact
Dardistown
62 of 108

Drawing Status

Final Issue

Scale @ A3	1:500	DO NOT SCALE
Jacobs No.	32108600	
Client No.		
Drawing No.	ML1-JAI-EIA-ROUT_XX-DR-Y31062	Rev P02









This drawing is not to be used in whole in or part other than for the intended purpose and project as defined on this drawing. Refer to the contract for full terms and conditions.




HR6



Legend

 -  Red Line Boundary
-  Trees to be retained
-  Trees to be removed
-  Category U Tree outside works (not to be removed)
-  Category U Trees to be removed
-  Tree group to be retained
-  Tree group to be removed
-  Main construction compound

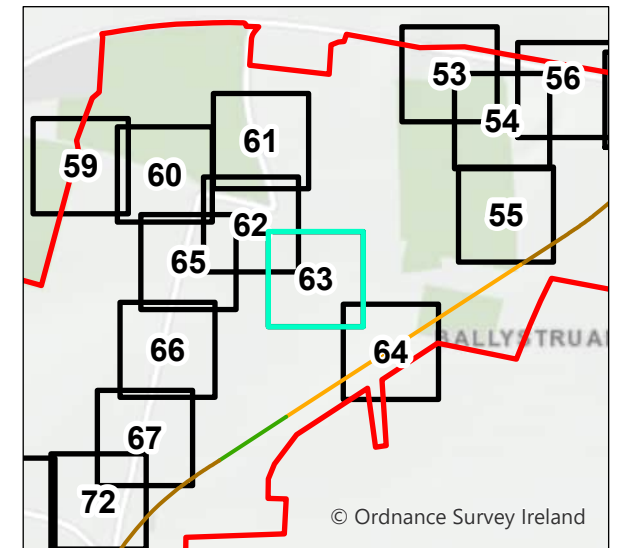

P01	23/2/2022	First Issue	JL	RH	RH	NC
P02	3/21/2024	Final Issue	JL	PC	RH	PB
Rev.	Date	Purpose of revision	Drawn	Check'd	Rev'd	Appr'd

JACOBS
IDOM


Client
TII
Bonnasgar ionpair Éireann
Transport Infrastructure Ireland


Project
METROLINK

Drawing Title
Arboricultural Impact
Dardistown
63 of 108

Drawing Status		Final Issue
Scale @ A3	1:500	DO NOT SCALE
Jacobs No.	32108600	
Client No.		
Drawing No.	ML1-JAI-EIA-ROUT_XX-DR-Y31063	Rev P02

This drawing is not to be used in whole in or part other than for the intended purpose and project as defined on this drawing. Refer to the contract for full terms and conditions.

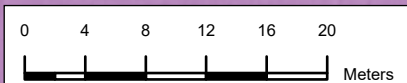


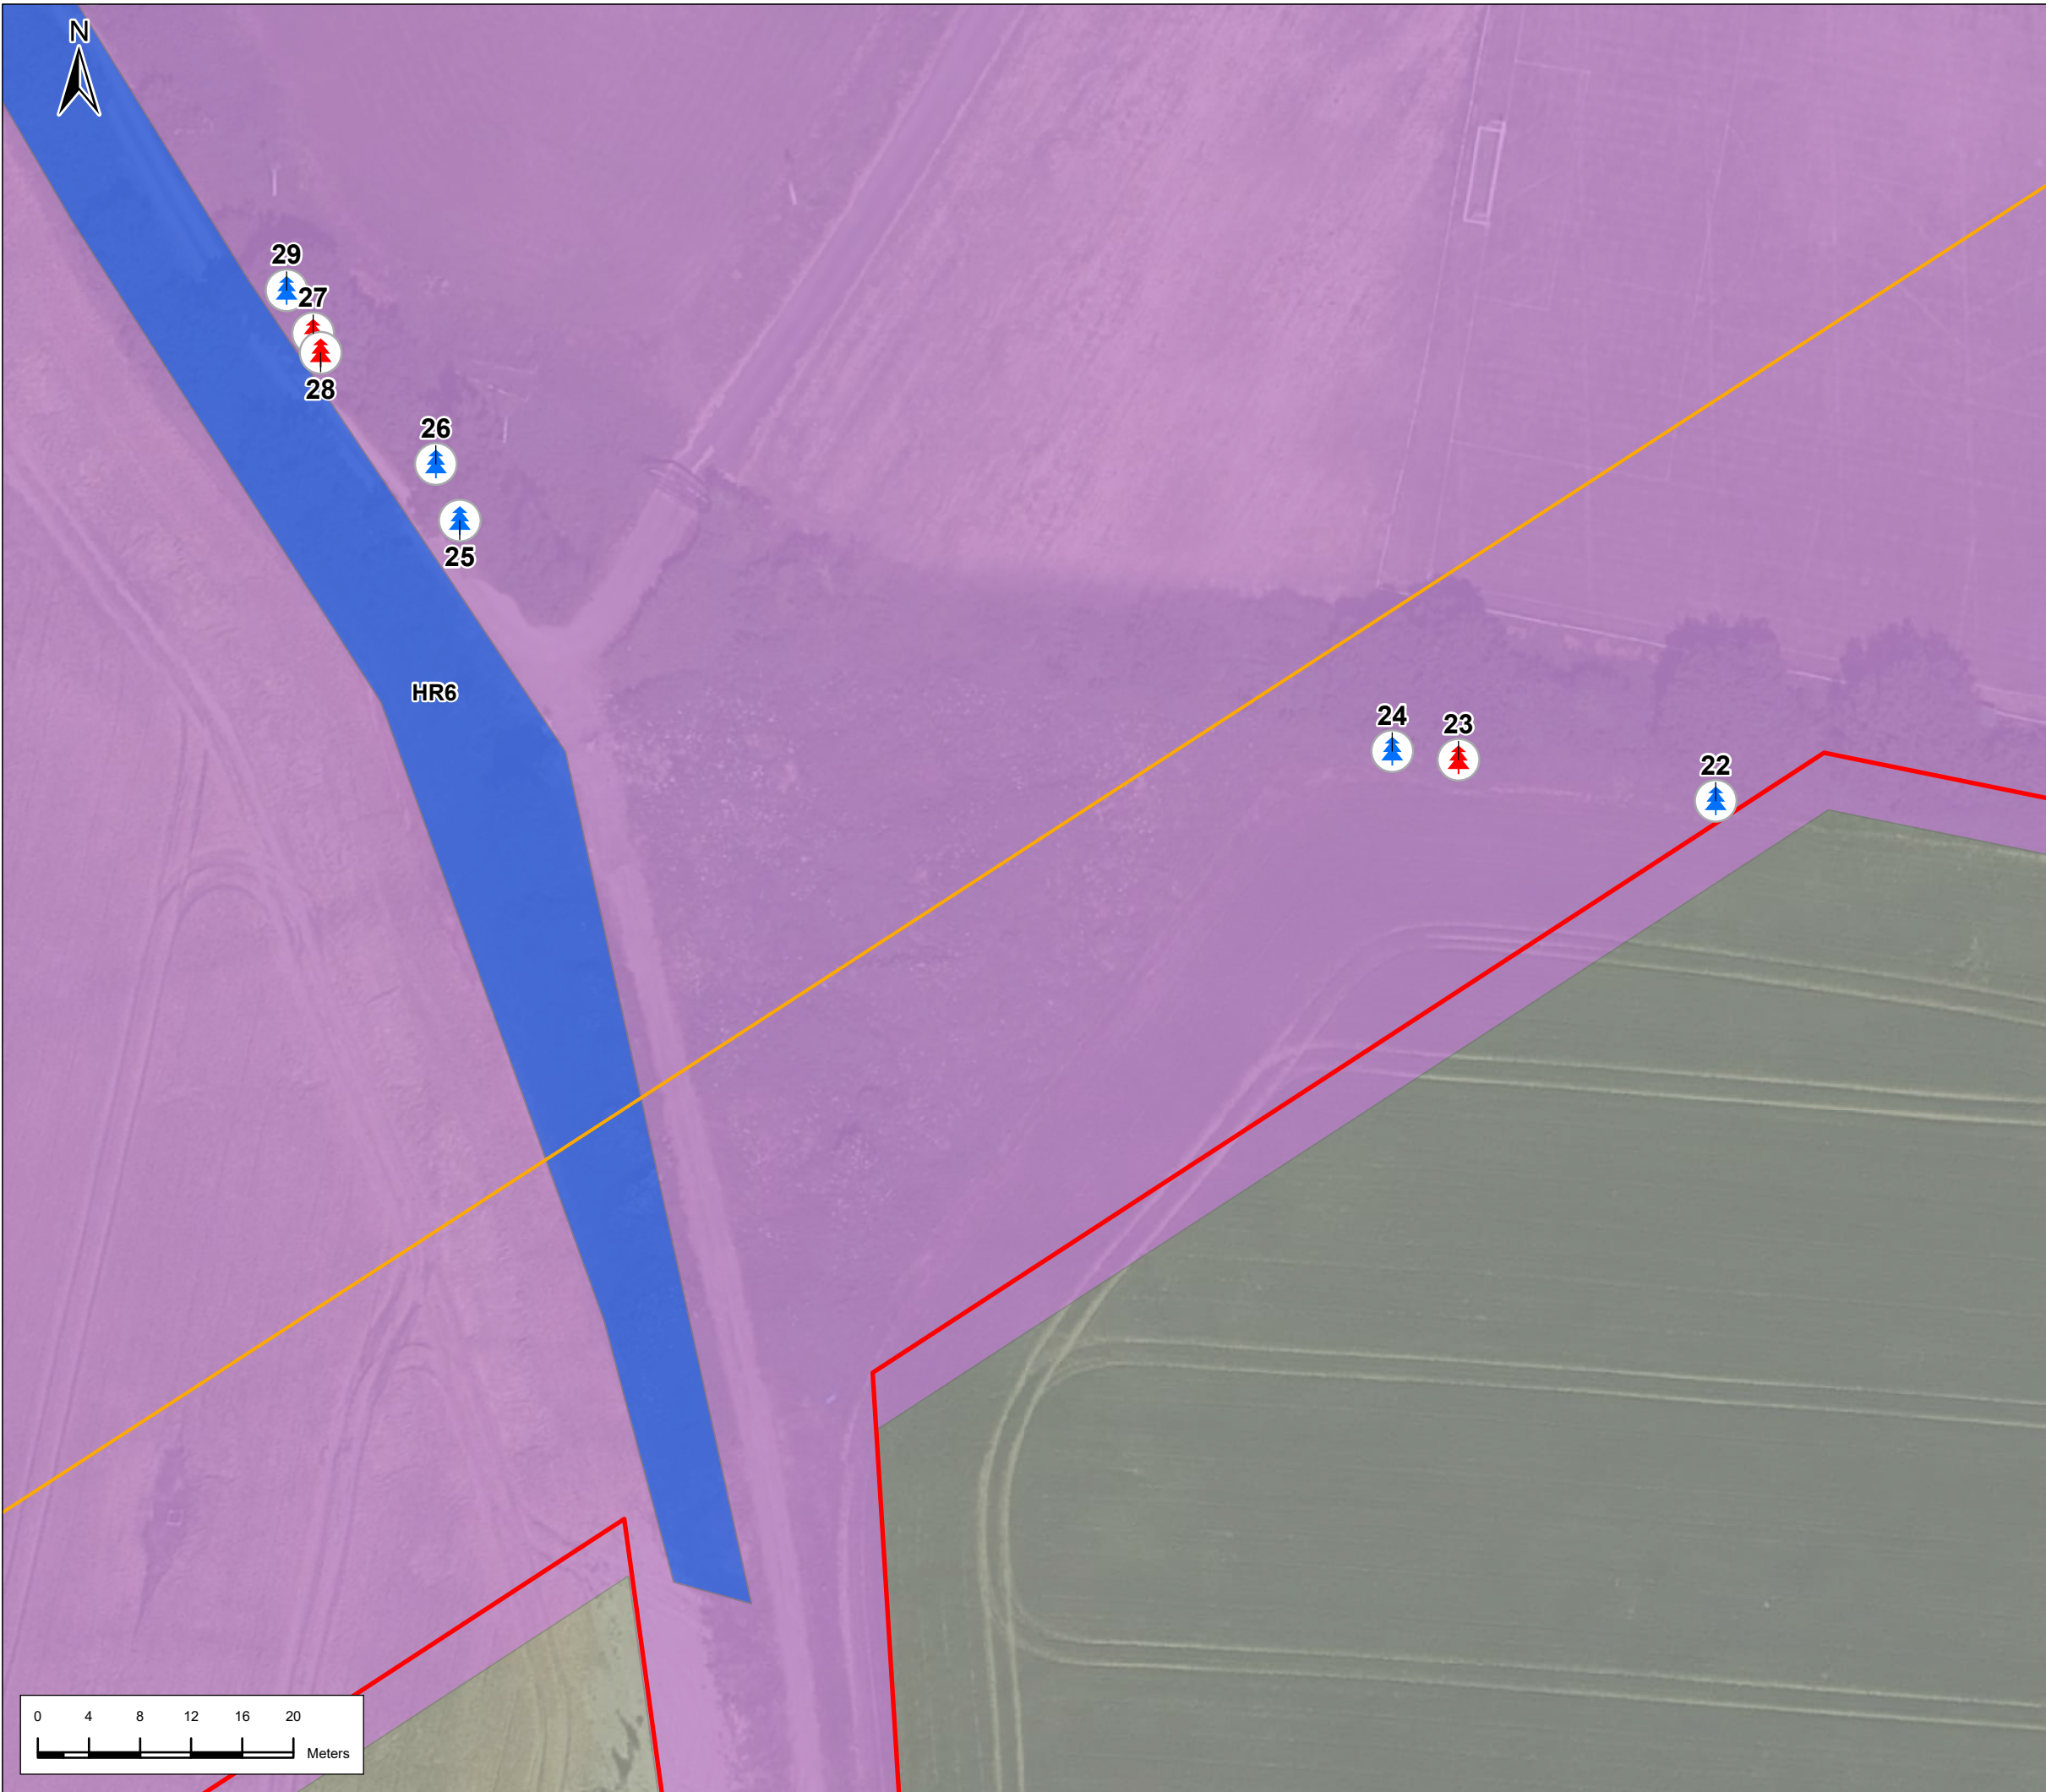




Legend

Alignment

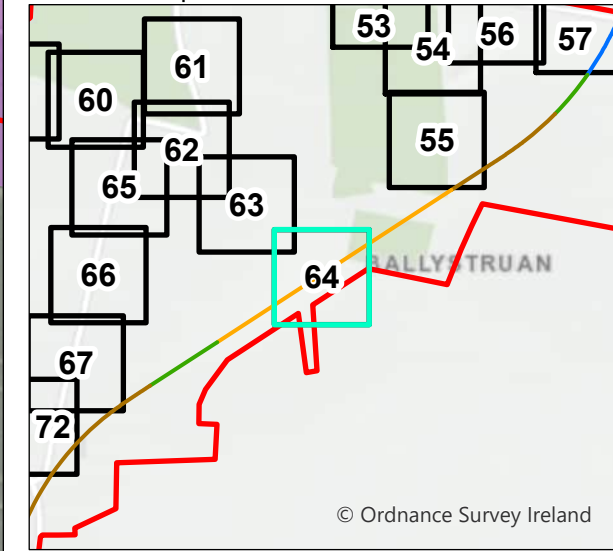- Retained Cut
- Red Line Boundary
- Trees to be retained
- Trees to be removed
- Category U Tree outside works (not to be removed)
- Category U Trees to be removed
- Tree group to be retained
- Tree group to be removed
- Main construction compound












P01	23/2/2022	First Issue	JL	RH	RH	NC
P02	3/21/2024	Final Issue	JL	PC	RH	PB
Rev.	Date	Purpose of revision	Drawn	Check'd	Rev'd	Appr'd
<div></div>						
<div><div>Client</div><div></div></div>						
<div><div>Project</div><div></div></div>						
<div><div>Drawing Title</div><div>Arboricultural Impact Dardistown 64 of 108</div></div>						
<div><div>Drawing Status</div><div>Final Issue</div></div>						
Scale @ A3			1:500		DO NOT SCALE	
Jacobs No.			32108600			
Client No.						
Drawing No.					Rev	
ML1-JAI-EIA-ROUT_XX-DR-Y31064					P02	
This drawing is not to be used in whole in or part other than for the intended purpose and project as defined on this drawing. Refer to the contract for full terms and conditions.						




HR4

Legend

-  Red Line Boundary
-  Trees to be retained
-  Trees to be removed
-  Category U Tree outside works (not to be removed)
-  Category U Trees to be removed
-  Tree group to be retained
-  Tree group to be removed
-  Main construction compound

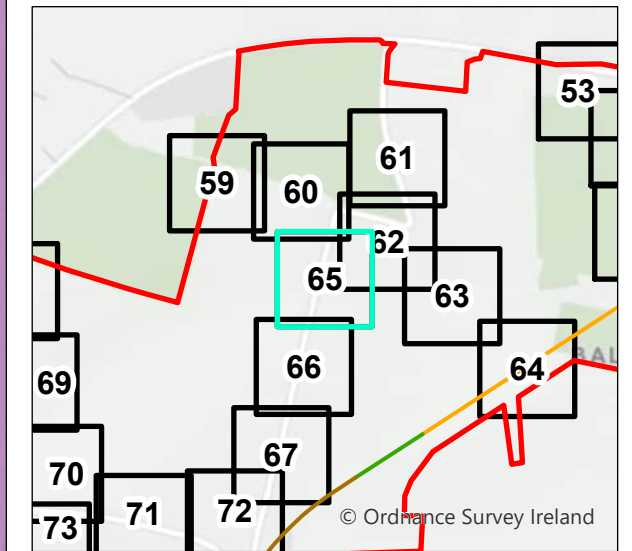



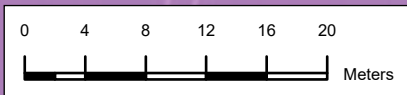





P01	23/2/2022	First Issue	JL	RH	RH	NC
P02	3/21/2024	Final Issue	JL	PC	RH	PB
Rev.	Date	Purpose of revision	Drawn	Check'd	Rev'd	Appr'd
<div>JACOBS IDOM</div>						
Client <div>TII Borovogor - omlap Emar Tehnolog - Investition - Invest</div>						
Project <div>METROLINK</div>						
Drawing Title <div>Arboricultural Impact Dardistown 65 of 108</div>						
Drawing Status <div>Final Issue</div>						
Scale @ A3		1:500	DO NOT SCALE			
Jacobs No.		32108600				
Client No.						
Drawing No. ML1-JAI-EIA-ROUT_XX-DR-Y31065						Rev P02
This drawing is not to be used in whole or in part other than for the intended purpose and project as defined on this drawing. Refer to the contract for full terms and conditions.						






HR4

Legend

 -  Red Line Boundary
-  Trees to be retained
-  Trees to be removed
-  Category U Tree outside works (not to be removed)
-  Category U Trees to be removed
-  Tree group to be retained
-  Tree group to be removed
-  Main construction compound

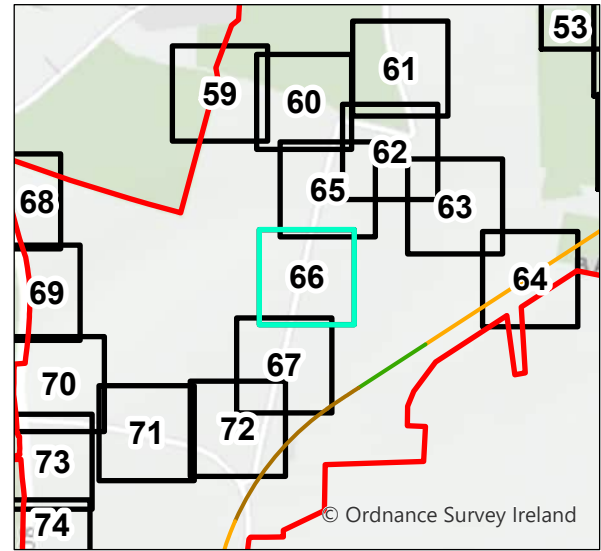

P01	23/2/2022	First Issue	JL	RH	RH	NC
P02	3/21/2024	Final Issue	JL	PC	RH	PB
Rev.	Date	Purpose of revision	Drawn	Check'd	Rev'd	Appr'd

JACOBS
IDOM

Client

TII
Bonnasgar ionpair Éireann
Transport Infrastructure Ireland

Project

METROLINK

Drawing Title


Arboricultural Impact
Dardistown
66 of 108

Drawing Status		Final Issue
Scale @ A3	1:500	DO NOT SCALE
Jacobs No.	32108600	
Client No.		

Drawing No.	ML1-JAI-EIA-ROUT_XX-DR-Y31066	Rev P02
-------------	-------------------------------	------------

This drawing is not to be used in whole in or part other than for the intended purpose and project as defined on this drawing. Refer to the contract for full terms and conditions.

Path: \\gis01\001\GIS\Proj\Metro\Working\TreeSurvey_20240220\Tree Survey Maps.aprx

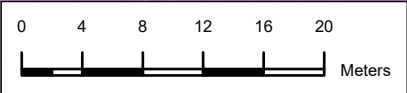






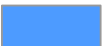



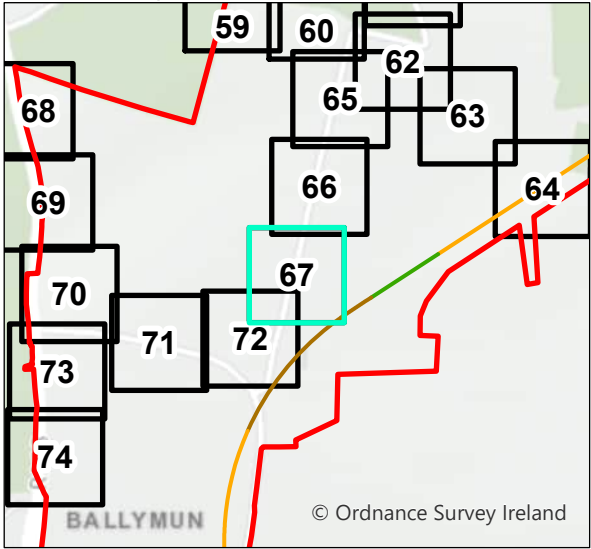
HR4

HR2

Legend

Alignment

-  Cut & Cover
-  Red Line Boundary
-  Trees to be retained
-  Trees to be removed
-  Category U Tree outside works (not to be removed)
-  Category U Trees to be removed
-  Tree group to be retained
-  Tree group to be removed
-  Main construction compound



P01	23/2/2022	First Issue	JL	RH	RH	NC
P02	3/21/2024	Final Issue	JL	PC	RH	PB
Rev.	Date	Purpose of revision	Drawn	Check'd	Rev'd	Appr'd

JACOBS
IDOM

Client



Project



Drawing Title

Arboricultural Impact
Dardistown
67 of 108

Drawing Status		Final Issue
Scale @ A3	1:500	DO NOT SCALE
Jacobs No.	32108600	
Client No.		


Drawing No.	ML1-JAI-EIA-ROUT_XX-DR-Y31067	Rev P02
-------------	-------------------------------	------------

This drawing is not to be used in whole in or part other than for the intended purpose and project as defined on this drawing. Refer to the contract for full terms and conditions.



Legend

- Red Line Boundary
- Trees to be retained
- Trees to be removed
- Category U Tree outside works (not to be removed)
- Category U Trees to be removed
- Tree group to be retained
- Tree group to be removed
- Main construction compound

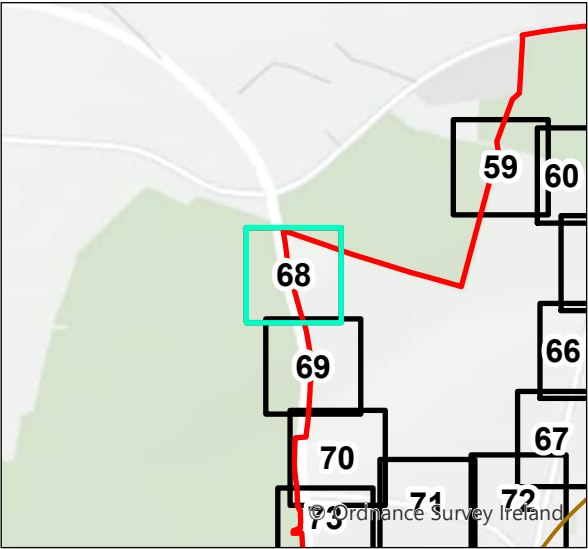

P01	23/2/2022	First Issue	JL	RH	RH	NC
P02	3/21/2024	Final Issue	JL	PC	RH	PB
Rev.	Date	Purpose of revision	Drawn	Check'd	Rev'd	Appr'd

JACOBS
IDOM

Client

Bonneasgar / bonpair Éireann
Transport Infrastructure Ireland

Project


Drawing Title
Arboricultural Impact
Dardistown
68 of 108

Drawing Status		Final Issue
Scale @ A3	1:500	DO NOT SCALE
Jacobs No.	32108600	
Client No.		









Drawing No.	ML1-JAI-EIA-ROUT_XX-DR-Y31068	Rev P02
-------------	-------------------------------	------------


This drawing is not to be used in whole in or part other than for the intended purpose and project as defined on this drawing. Refer to the contract for full terms and conditions.




HR1


Legend

-  Red Line Boundary
-  Trees to be retained
-  Trees to be removed
-  Category U Tree outside works (not to be removed)
-  Category U Trees to be removed
-  Tree group to be retained
-  Tree group to be removed
-  Main construction compound

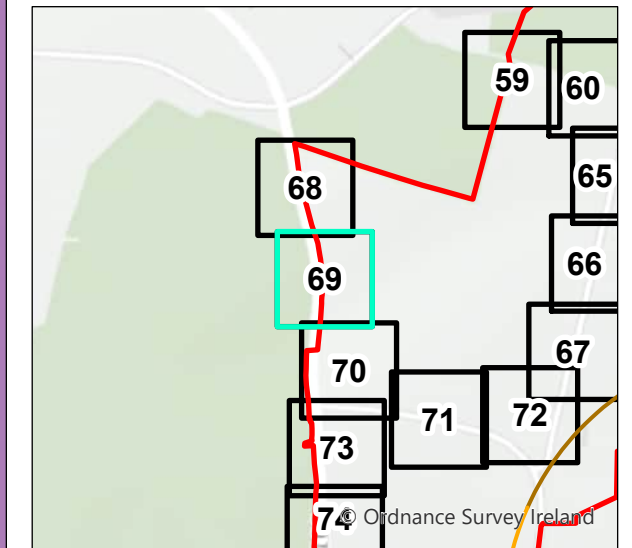


P01	23/2/2022	First Issue	JL	RH	RH	NC
P02	3/21/2024	Final Issue	JL	PC	RH	PB
Rev.	Date	Purpose of revision	Drawn	Check'd	Rev'd	Appr'd
<div>JACOBS IDOM</div>						
Client <div><div>TII</div><div>Bonneggar omgpar Einnam Töðroðingurinn Einnam</div></div>						
Project <div>METROLINK</div>						
Drawing Title <div>Arboricultural Impact Dardistown 69 of 108</div>						
Drawing Status <div>Final Issue</div>						
Scale @ A3		1:500	DO NOT SCALE			
Jacobs No.		32108600				
Client No.						
Drawing No.		ML1-JAI-EIA-ROUT_XX-DR-Y31069				Rev P02
This drawing is not to be used in whole in or part other than for the intended purpose and project as defined on this drawing. Refer to the contract for full terms and conditions.						

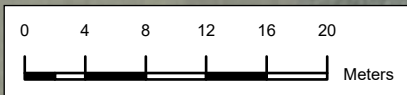

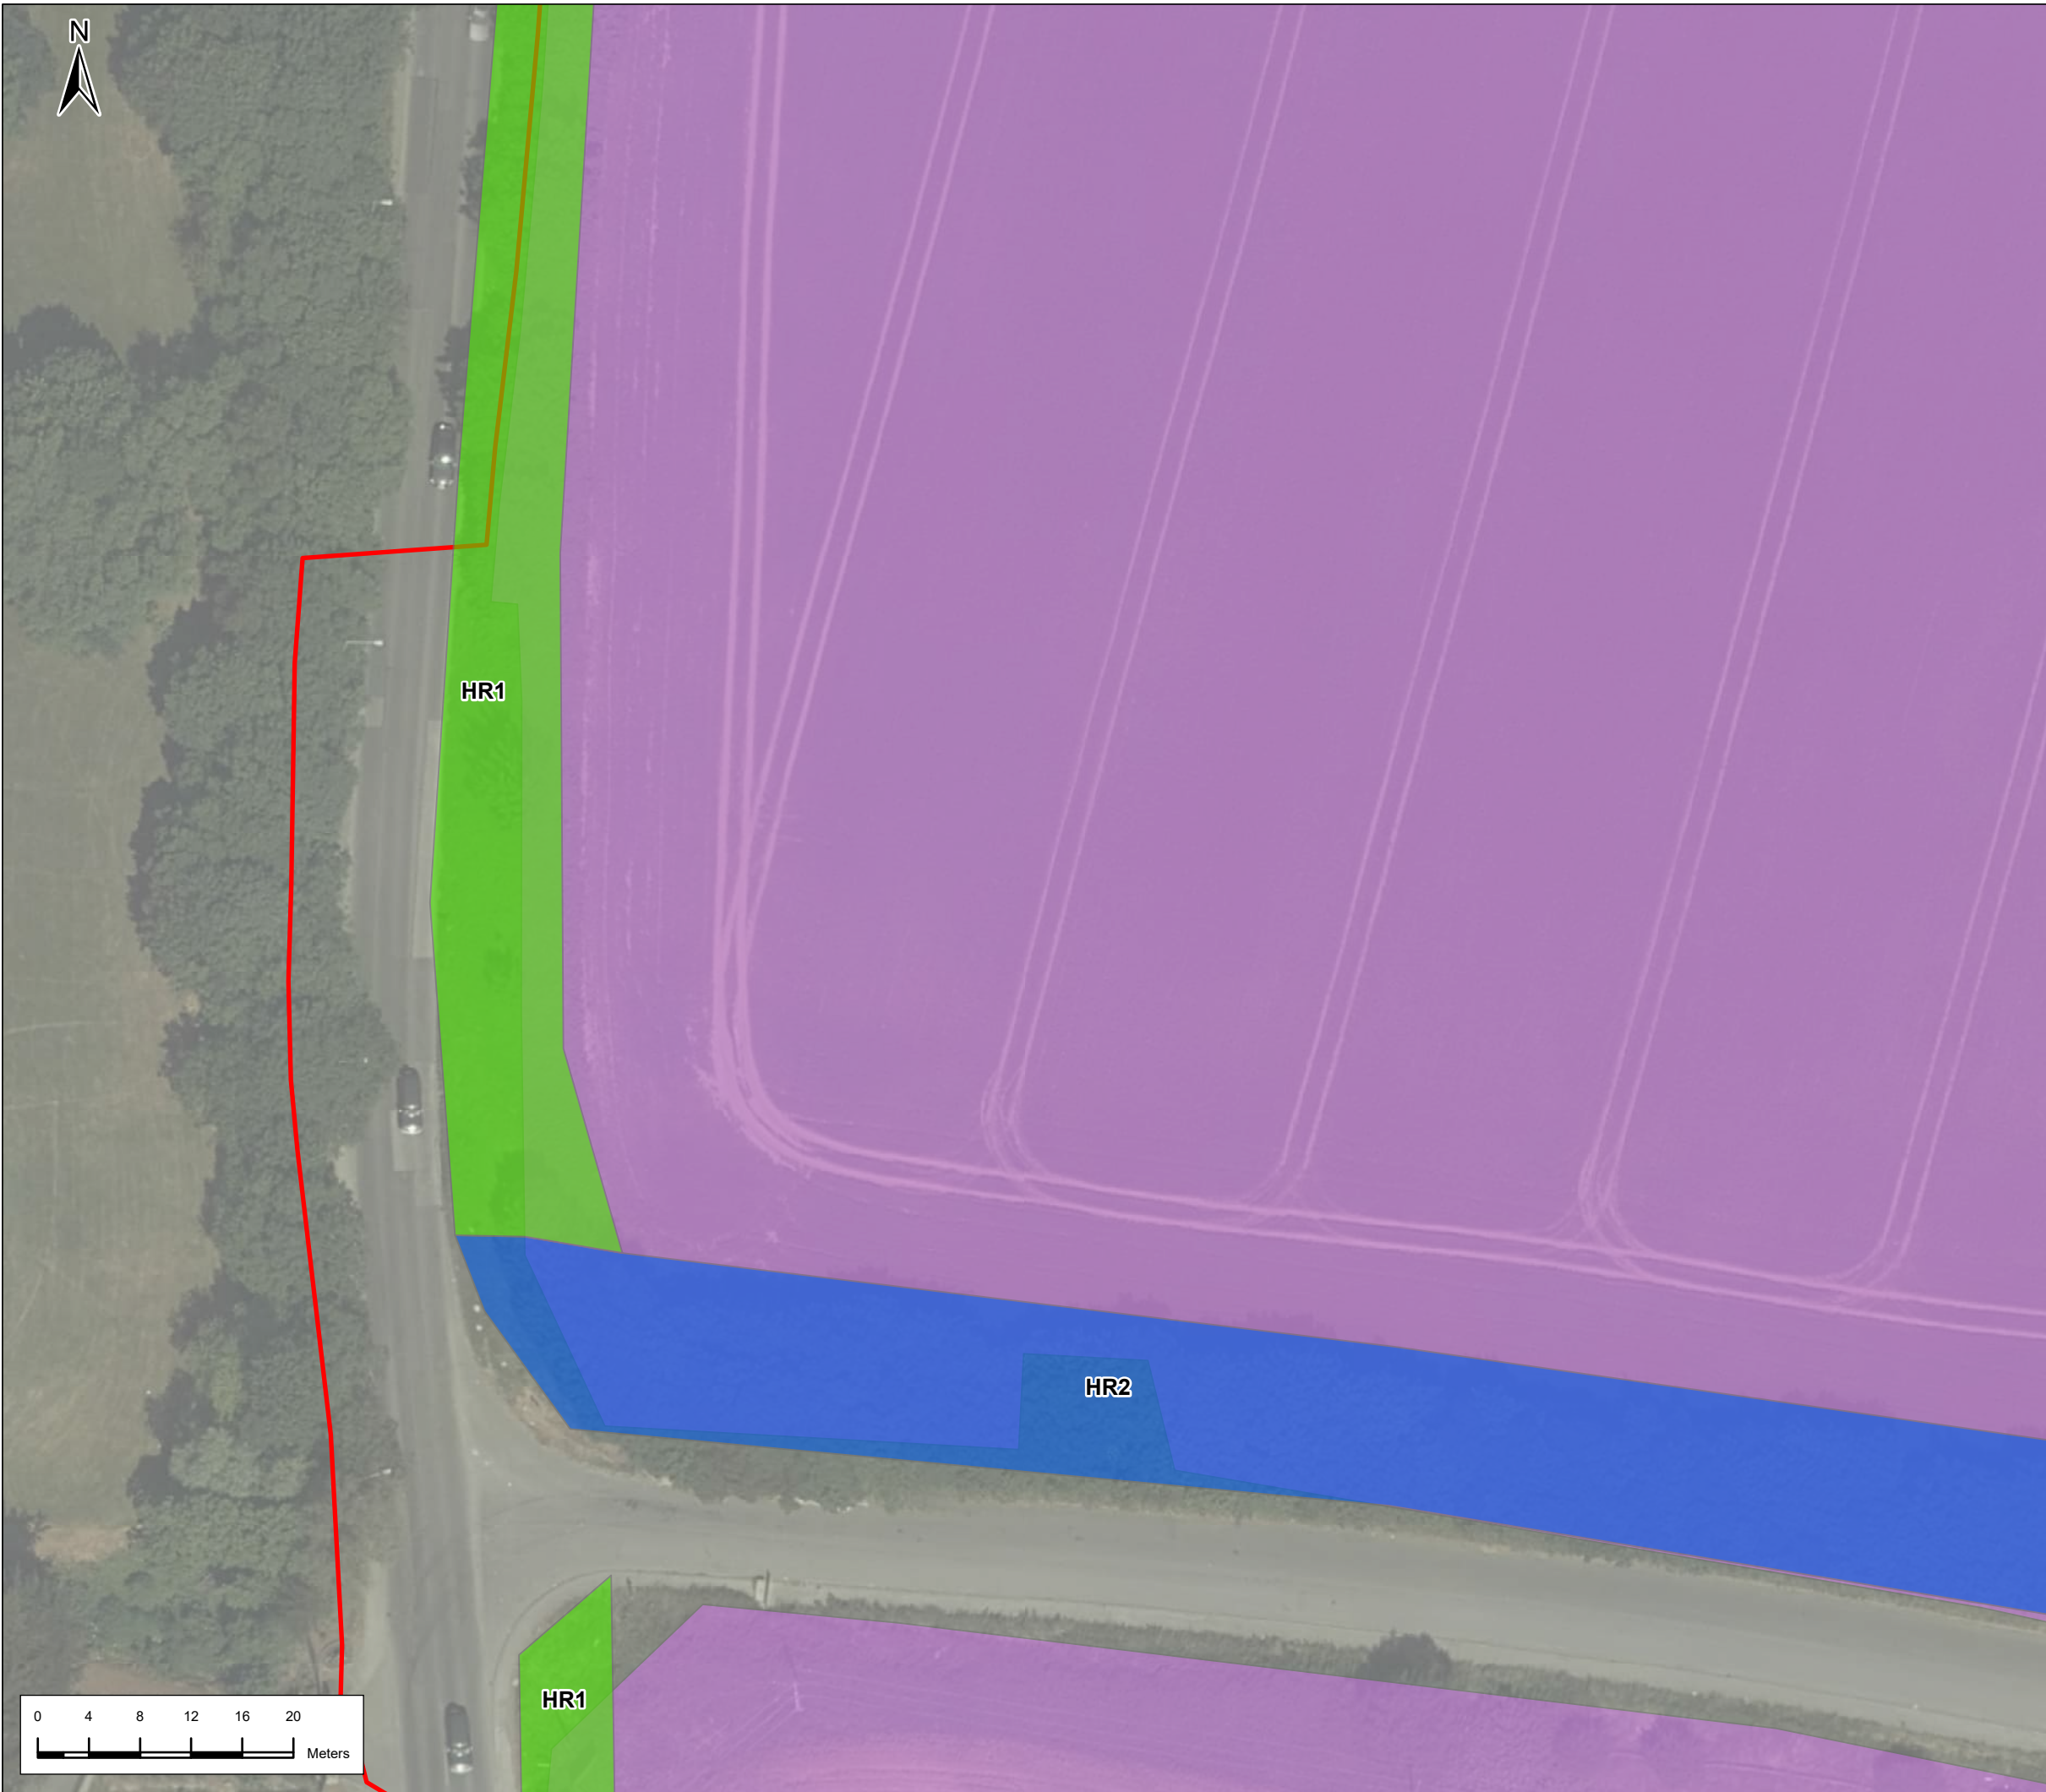

Legend

- Red Line Boundary
- Trees to be retained
- Trees to be removed
- Category U Tree outside works (not to be removed)
- Category U Trees to be removed
- Tree group to be retained
- Tree group to be removed
- Main construction compound

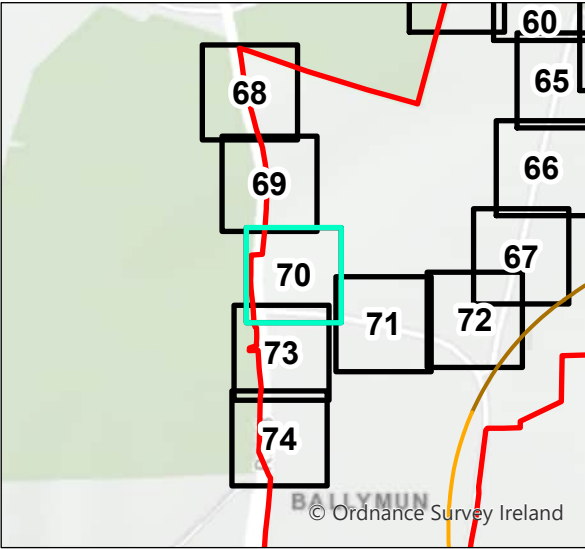

P01	23/2/2022	First Issue	JL	RH	RH	NC
P02	3/21/2024	Final Issue	JL	PC	RH	PB
Rev.	Date	Purpose of revision	Drawn	Check'd	Rev'd	Appr'd

JACOBS
IDOM

Client
TII
Bonnasgar /onnair Éireann
Transport Infrastructure Ireland

Project
METROLINK

Drawing Title
Arboricultural Impact
Dardistown
70 of 108


Drawing Status		Final Issue
Scale @ A3	1:500	DO NOT SCALE
Jacobs No.	32108600	
Client No.		
Drawing No.	ML1-JAI-EIA-ROUT_XX-DR-Y31070	Rev P02

This drawing is not to be used in whole in or part other than for the intended purpose and project as defined on this drawing. Refer to the contract for full terms and conditions.



Legend

- Red Line Boundary
- Trees to be retained
- Trees to be removed
- Category U Tree outside works (not to be removed)
- Category U Trees to be removed
- Tree group to be retained
- Tree group to be removed
- Main construction compound

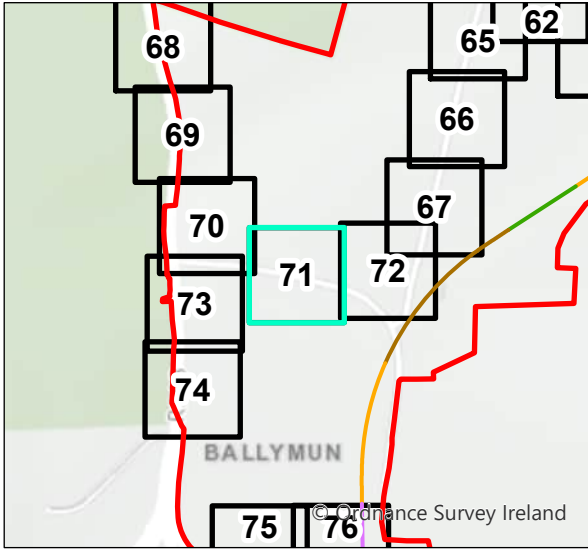

P01	23/2/2022	First Issue	JL	RH	RH	NC
P02	3/21/2024	Final Issue	JL	PC	RH	PB
Rev.	Date	Purpose of revision	Drawn	Check'd	Rev'd	Appr'd




Drawing Title

Arboricultural Impact
Dardistown
71 of 108

Drawing Status		Final Issue
Scale @ A3	1:500	DO NOT SCALE
Jacobs No.	32108600	
Client No.		

Drawing No.	ML1-JAI-EIA-ROUT_XX-DR-Y31071	Rev P02
-------------	-------------------------------	------------

This drawing is not to be used in whole in or part other than for the intended purpose and project as defined on this drawing. Refer to the contract for full terms and conditions.

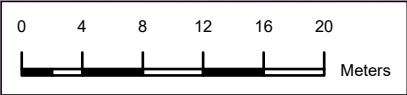












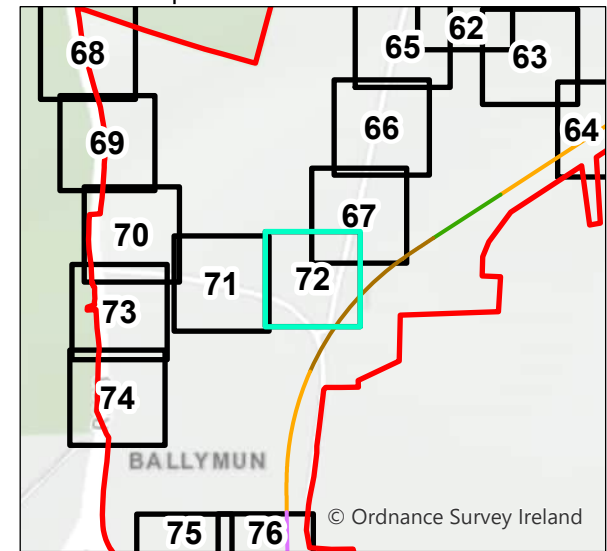
HR4

HR2

Legend

Alignment

-  Cut & Cover
-  Red Line Boundary
-  Trees to be retained
-  Trees to be removed
-  Category U Tree outside works (not to be removed)
-  Category U Trees to be removed
-  Tree group to be retained
-  Tree group to be removed
-  Main construction compound



P01	23/2/2022	First Issue	JL	RH	RH	NC
P02	3/21/2024	Final Issue	JL	PC	RH	PB
Rev.	Date	Purpose of revision	Drawn	Check'd	Rev'd	Appr'd

JACOBS
IDOM

Client

TII
Bonnasgar ionpair Éireann
Transport Infrastructure Ireland

Project

METROLINK

Drawing Title

Arboricultural Impact
Dardistown
72 of 108


Drawing Status

Final Issue

Scale @ A3	1:500	DO NOT SCALE
Jacobs No.	32108600	
Client No.		

Drawing No.	ML1-JAI-EIA-ROUT_XX-DR-Y31072	Rev	P02
-------------	-------------------------------	-----	-----


This drawing is not to be used in whole or in part other than for the intended purpose and project as defined on this drawing. Refer to the contract for full terms and conditions.

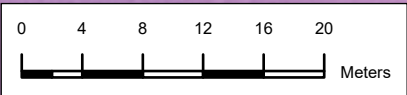



Legend

- Red Line Boundary
- Trees to be retained
- Trees to be removed
- Category U Tree outside works (not to be removed)
- Category U Trees to be removed
- Tree group to be retained
- Tree group to be removed
- Main construction compound

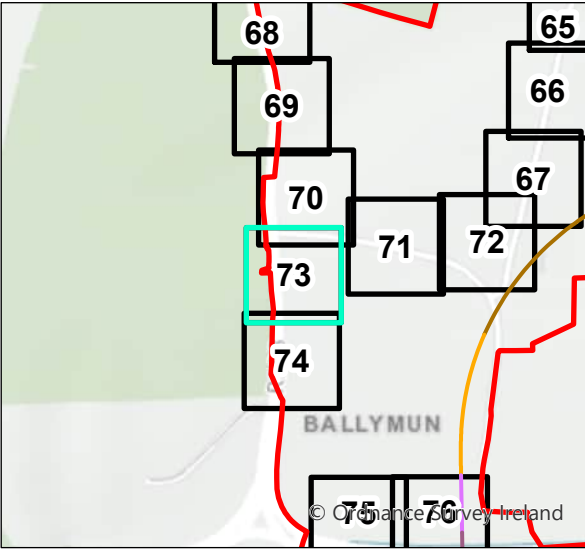

P01	23/2/2022	First Issue	JL	RH	RH	NC
P02	3/21/2024	Final Issue	JL	PC	RH	PB
Rev.	Date	Purpose of revision	Drawn	Check'd	Rev'd	Appr'd

JACOBS
IDOM

Client
 TII
Bonnasgar /onnair Éireann
Transport Infrastructure Ireland

Project
 METROLINK

Drawing Title
Arboricultural Impact
Dardistown
73 of 108

Drawing Status	Final Issue	
Scale @ A3	1:500	DO NOT SCALE
Jacobs No.	32108600	
Client No.		


Drawing No.	ML1-JAI-EIA-ROUT_XX-DR-Y31073	Rev P02
-------------	-------------------------------	------------

This drawing is not to be used in whole in or part other than for the intended purpose and project as defined on this drawing. Refer to the contract for full terms and conditions.



Legend

- Red Line Boundary
- Trees to be retained
- Trees to be removed
- Category U Tree outside works (not to be removed)
- Category U Trees to be removed
- Tree group to be retained
- Tree group to be removed
- Main construction compound

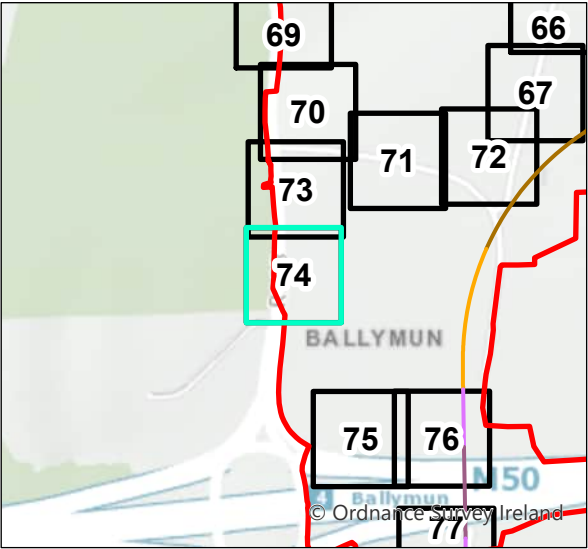

P01	23/2/2022	First Issue	JL	RH	RH	NC
P02	3/21/2024	Final Issue	JL	PC	RH	PB
Rev.	Date	Purpose of revision	Drawn	Check'd	Rev'd	Appr'd

JACOBS
IDOM

Client
 TII
Bonnasgar ionpair Éireann
Transport Infrastructure Ireland

Project
 METROLINK

Drawing Title
Arboricultural Impact
Dardistown
74 of 108

Drawing Status	Final Issue	
Scale @ A3	1:500	DO NOT SCALE
Jacobs No.	32108600	
Client No.		


Drawing No.	ML1-JAI-EIA-ROUT_XX-DR-Y31074	Rev P02
-------------	-------------------------------	------------

This drawing is not to be used in whole in or part other than for the intended purpose and project as defined on this drawing. Refer to the contract for full terms and conditions.



Legend

- Red Line Boundary
- Trees to be retained
- Trees to be removed
- Category U Tree outside works (not to be removed)
- Category U Trees to be removed
- Tree group to be retained
- Tree group to be removed
- Main construction compound
- Satellite construction compound

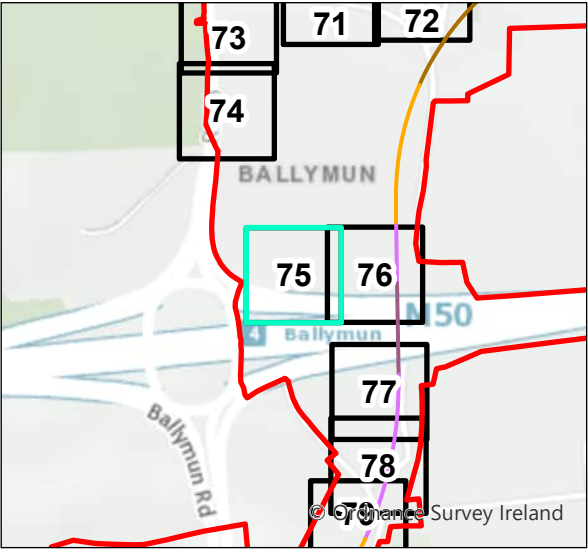

P01	23/2/2022	First Issue	JL	RH	RH	NC
P02	3/21/2024	Final Issue	JL	PC	RH	PB
Rev.	Date	Purpose of revision	Drawn	Check'd	Rev'd	Appr'd

JACOBS
IDOM

Client


Bonnasgar /onnasgar Eireann
Transport Infrastructure Ireland

Project


Drawing Title
Arboricultural Impact
Dardistown
75 of 108

Drawing Status		Final Issue
Scale @ A3	1:500	DO NOT SCALE
Jacobs No.	32108600	
Client No.		
Drawing No.	ML1-JAI-EIA-ROUT_XX-DR-Y31075	Rev P02


This drawing is not to be used in whole in or part other than for the intended purpose and project as defined on this drawing. Refer to the contract for full terms and conditions.

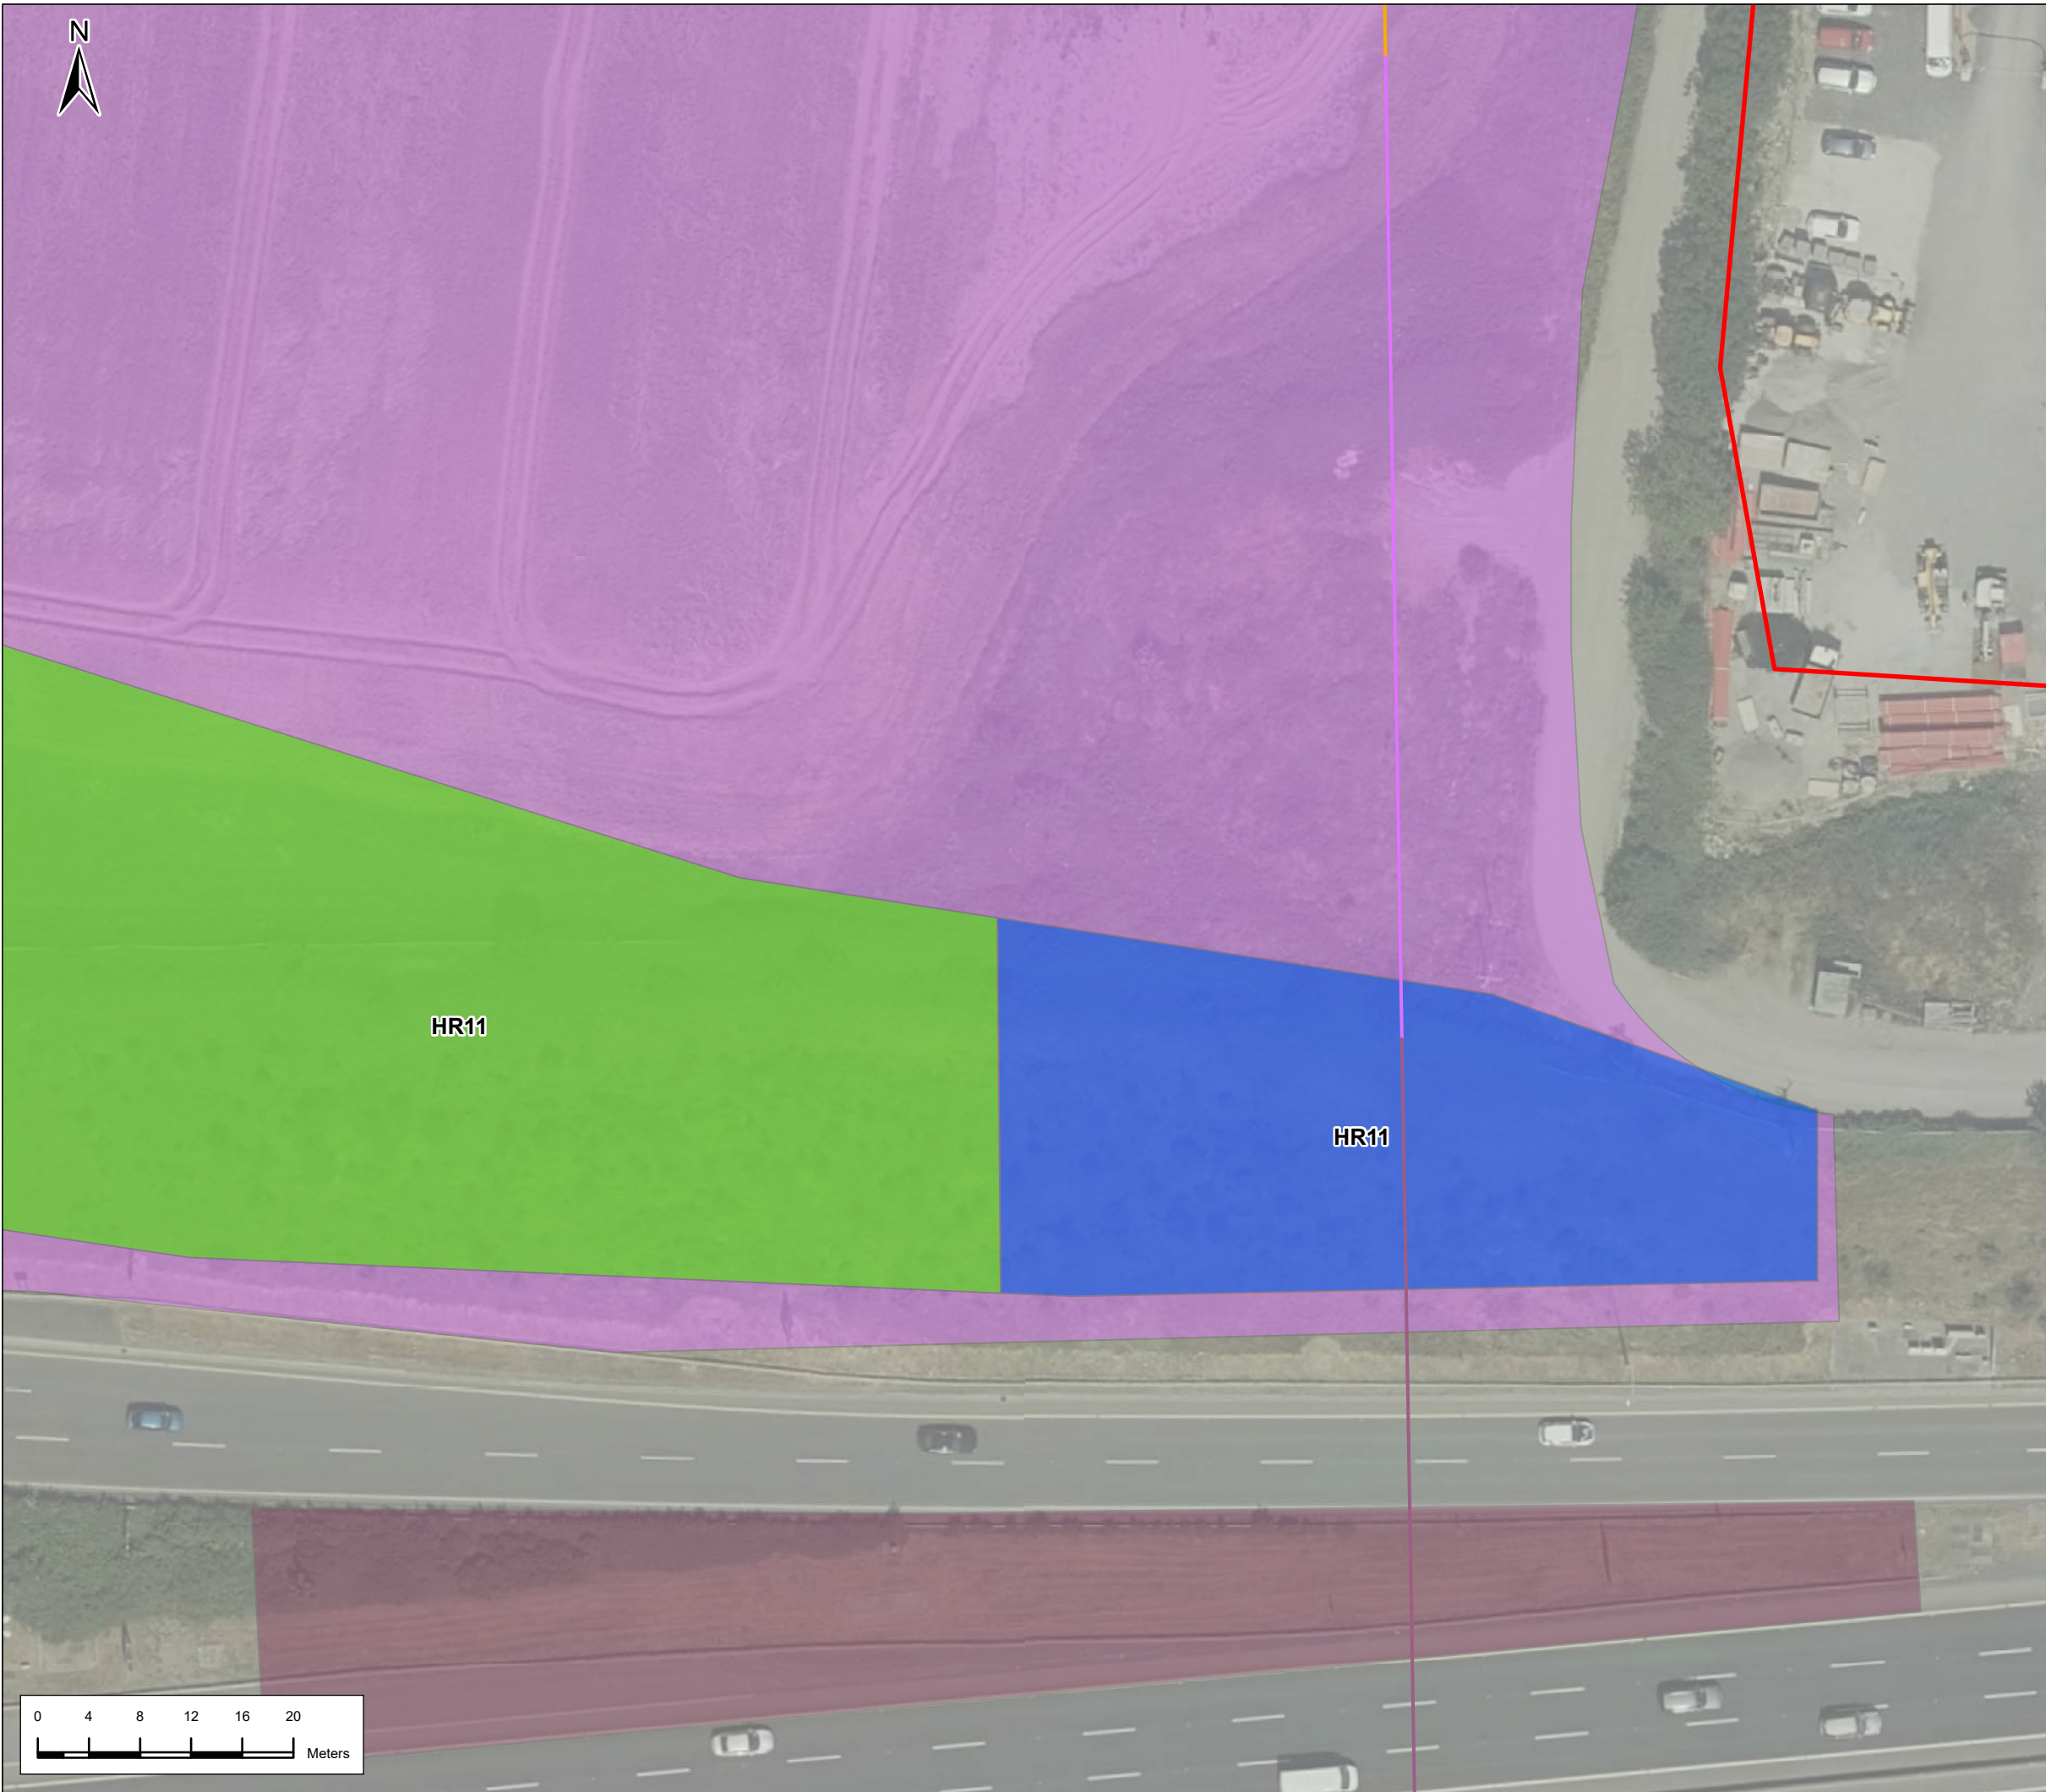

Legend

Alignment

- Incline
- Retained Cut
- Viaduct
- Red Line Boundary
- Trees to be retained
- Trees to be removed
- Category U Tree outside works (not to be removed)
- Category U Trees to be removed
- Tree group to be retained
- Tree group to be removed
- Main construction compound
- Satellite construction compound

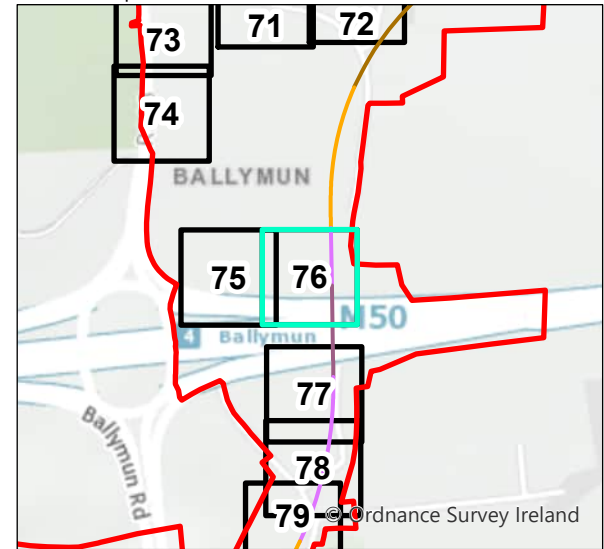

P01	23/2/2022	First Issue	JL	RH	RH	NC
P02	3/21/2024	Final Issue	JL	PC	RH	PB
Rev.	Date	Purpose of revision	Drawn	Check'd	Rev'd	Appr'd

JACOBS
IDOM

Client

TII
Bonnasgar ionpair Éireann
Transport Infrastructure Ireland

Project

METROLINK

Drawing Title

Arboricultural Impact
Dardistown
76 of 108

Drawing Status		Final Issue	
Scale @ A3	1:500	DO NOT SCALE	
Jacobs No.	32108600		
Client No.			

Drawing No.	ML1-JAI-EIA-ROUT_XX-DR-Y31076	Rev	P02
-------------	-------------------------------	-----	-----


This drawing is not to be used in whole in or part other than for the intended purpose and project as defined on this drawing. Refer to the contract for full terms and conditions.



Legend

Alignment

- Incline
- Viaduct
- Red Line Boundary
- Trees to be retained
- Trees to be removed
- Category U Tree outside works (not to be removed)
- Category U Trees to be removed
- Tree group to be retained
- Tree group to be removed
- Satellite construction compound

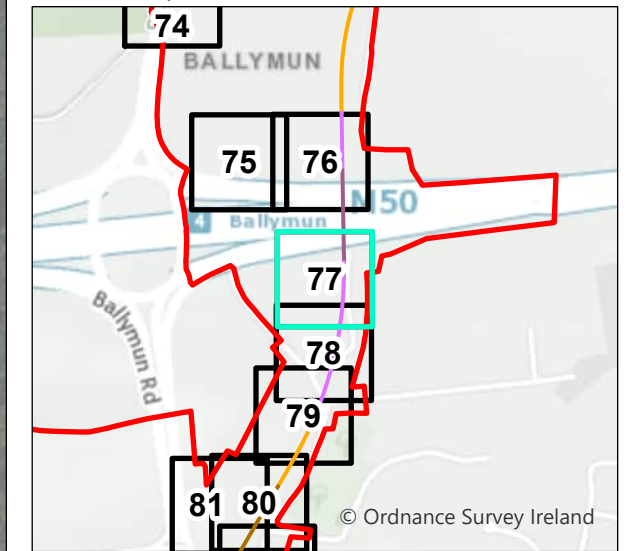

P01	23/2/2022	First Issue	JL	RH	RH	NC
P02	3/21/2024	Final Issue	JL	PC	RH	PB
Rev.	Date	Purpose of revision	Drawn	Check'd	Rev'd	App'd

JACOBS
IDOM


Client
TII
Bonnasgar /onnasgar Éireann
Transport Infrastructure Ireland

Project
METROLINK

Drawing Title
**Arboricultural Impact
Northwood Station
77 of 108**





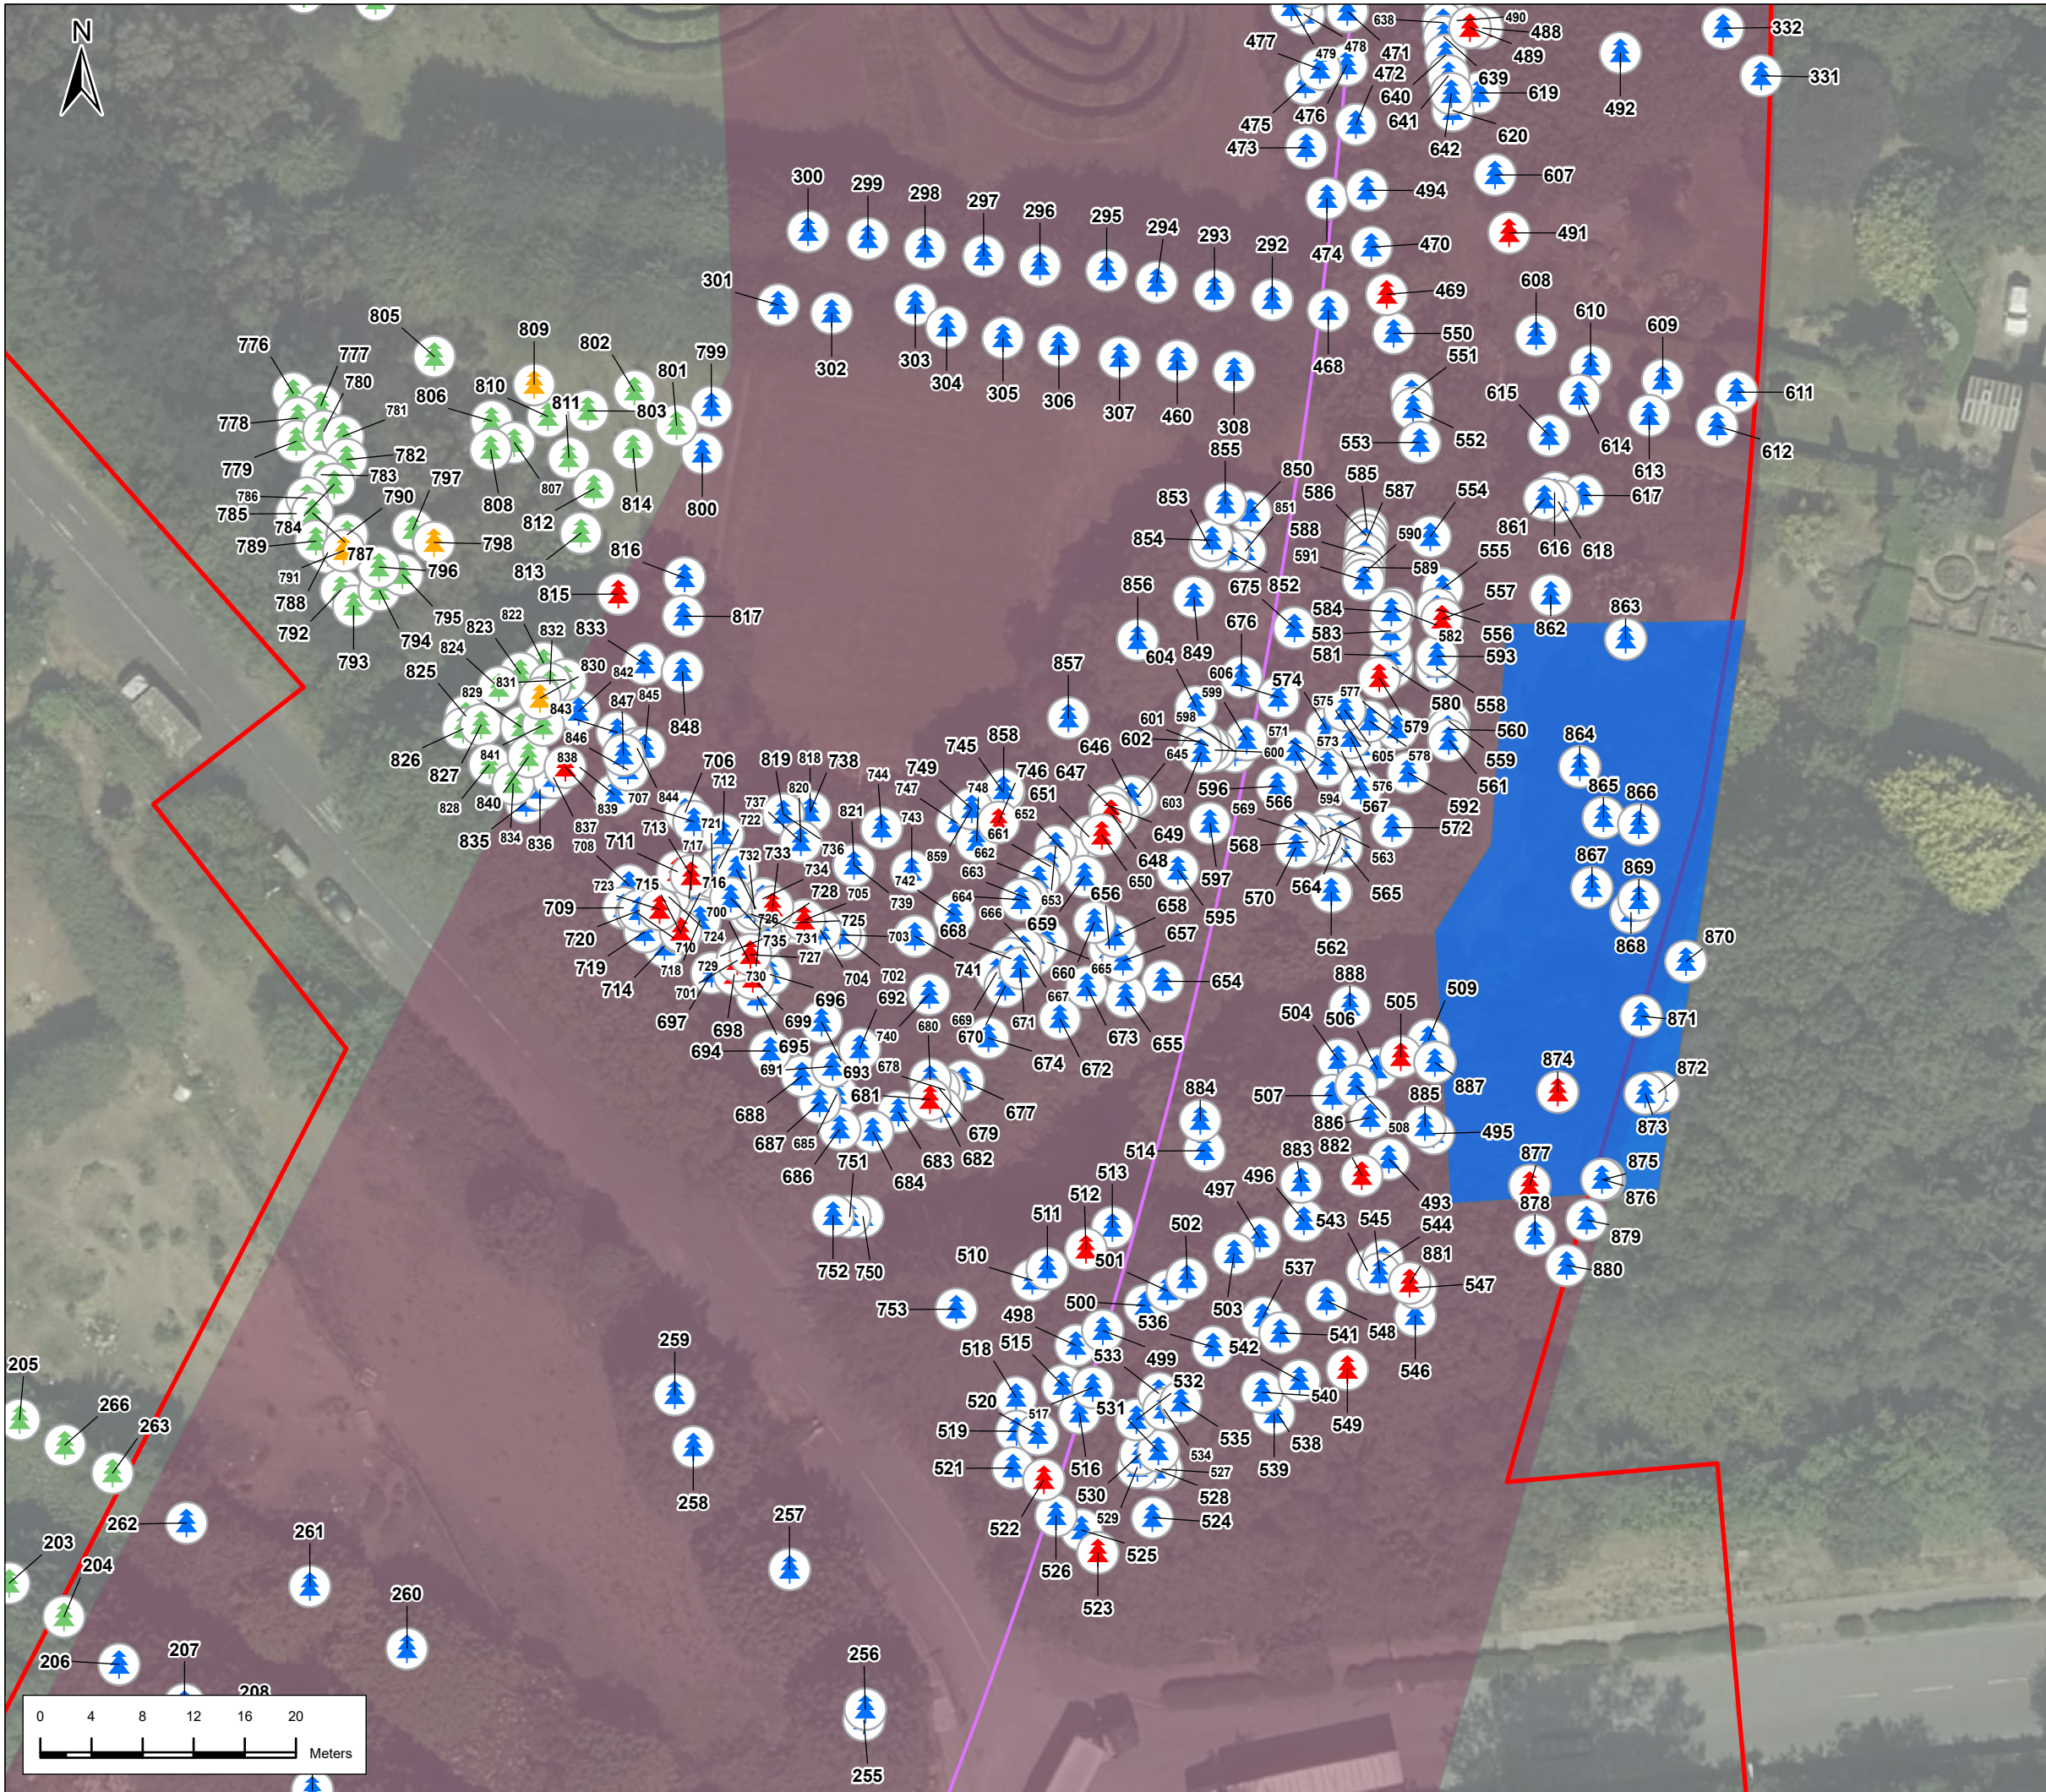


 

Drawing Status	Final Issue	
Scale @ A3	1:500	DO NOT SCALE
Jacobs No.	32108600	
Client No.		
Drawing No.	ML1-JAI-EIA-ROUT_XX-DR-Y31077	Rev P02


This drawing is not to be used in whole or in part other than for the intended purpose and project as defined on this drawing. Refer to the contract for full terms and conditions.



Legend

Alignment

-  Incline
-  Red Line Boundary
-  Trees to be retained
-  Trees to be removed
-  Category U Tree outside works (not to be removed)
-  Category U Trees to be removed
-  Tree group to be retained
-  Tree group to be removed
-  Satellite construction compound

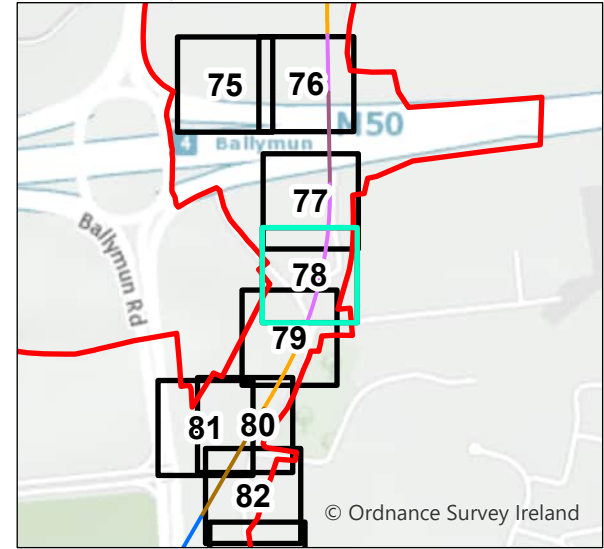

P01	23/2/2022	First Issue	JL	RH	RH	NC
P02	3/21/2024	Final Issue	JL	PC	RH	PB
Rev.	Date	Purpose of revision	Drawn	Check'd	Rev'd	App'r'd

JACOBS
IDOM

Client

Bonnasgar /compair Eireann
Transport Infrastructure Ireland

Project
METROLINK

Drawing Title
Arboricultural Impact
Northwood Station
78 of 108

Drawing Status
Final Issue


Scale @ A3
1:500
DO NOT SCALE

Jacobs No.
32108600

Client No.

Drawing No.
ML1-JAI-EIA-ROUT_XX-DR-Y31078
Rev
P02


This drawing is not to be used in whole or in part other than for the intended purpose and project as defined on this drawing. Refer to the contract for full terms and conditions.

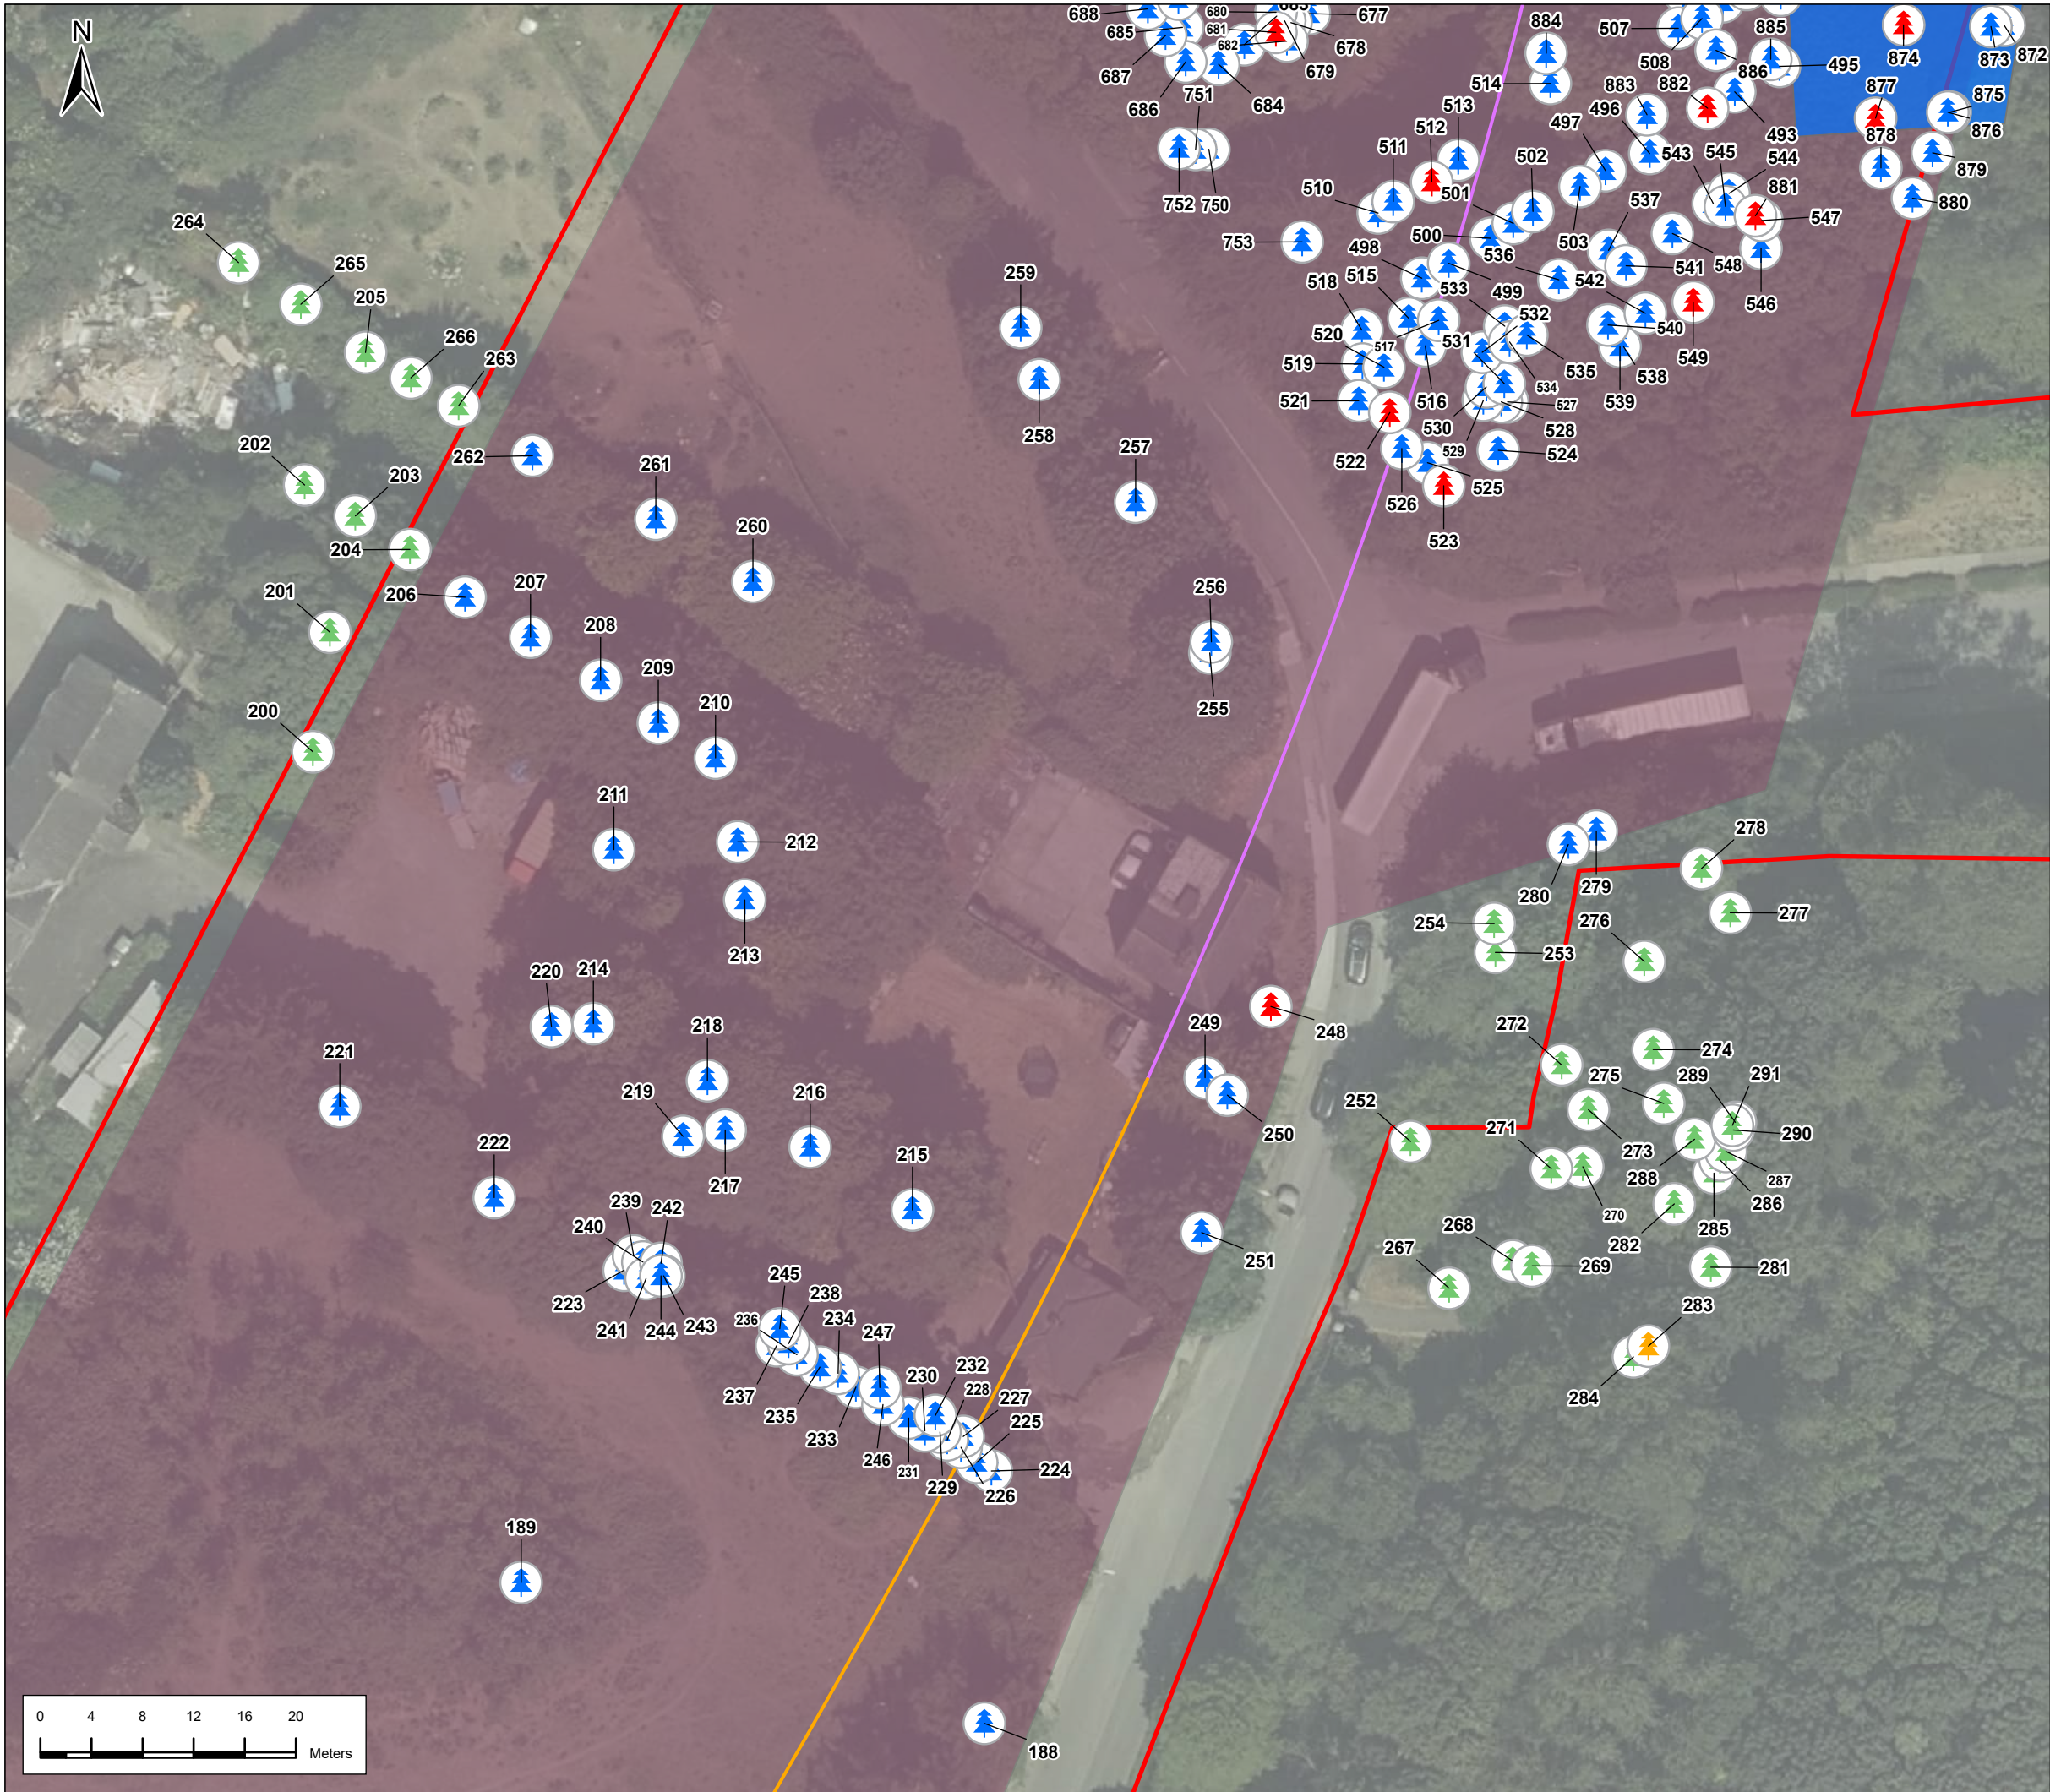

Legend

Alignment

- Incline
- Retained Cut
- Red Line Boundary
- Trees to be retained
- Trees to be removed
- Category U Tree outside works (not to be removed)
- Category U Trees to be removed
- Tree group to be retained
- Tree group to be removed
- Satellite construction compound

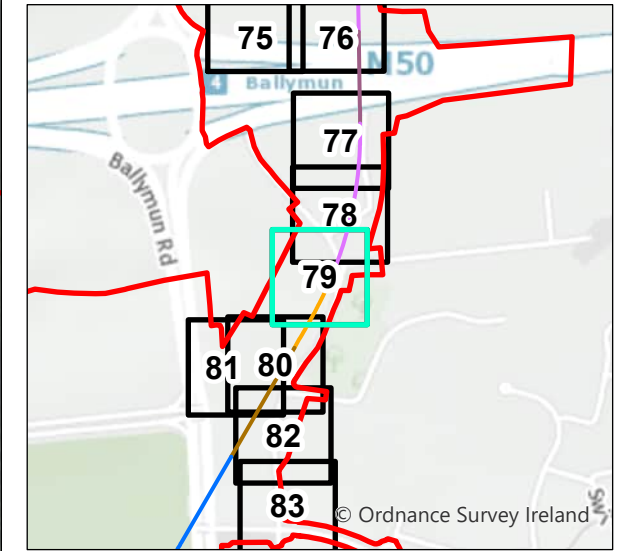

P01	23/2/2022	First Issue	JL	RH	RH	NC
P02	3/21/2024	Final Issue	JL	PC	RH	PB
Rev.	Date	Purpose of revision	Drawn	Check'd	Rev'd	App'd

JACOBS
IDOM

Client

TII
Bonnasgar ionpair Éireann
Transport Infrastructure Ireland

Project

METROLINK

Drawing Title

Arboricultural Impact
Northwood Station
79 of 108

Drawing Status

Final Issue

Scale @ A3

1:500

DO NOT SCALE

Jacobs No.

32108600


Client No.

Drawing No.

ML1-JAI-EIA-ROUT_XX-DR-Y31079

Rev


P02

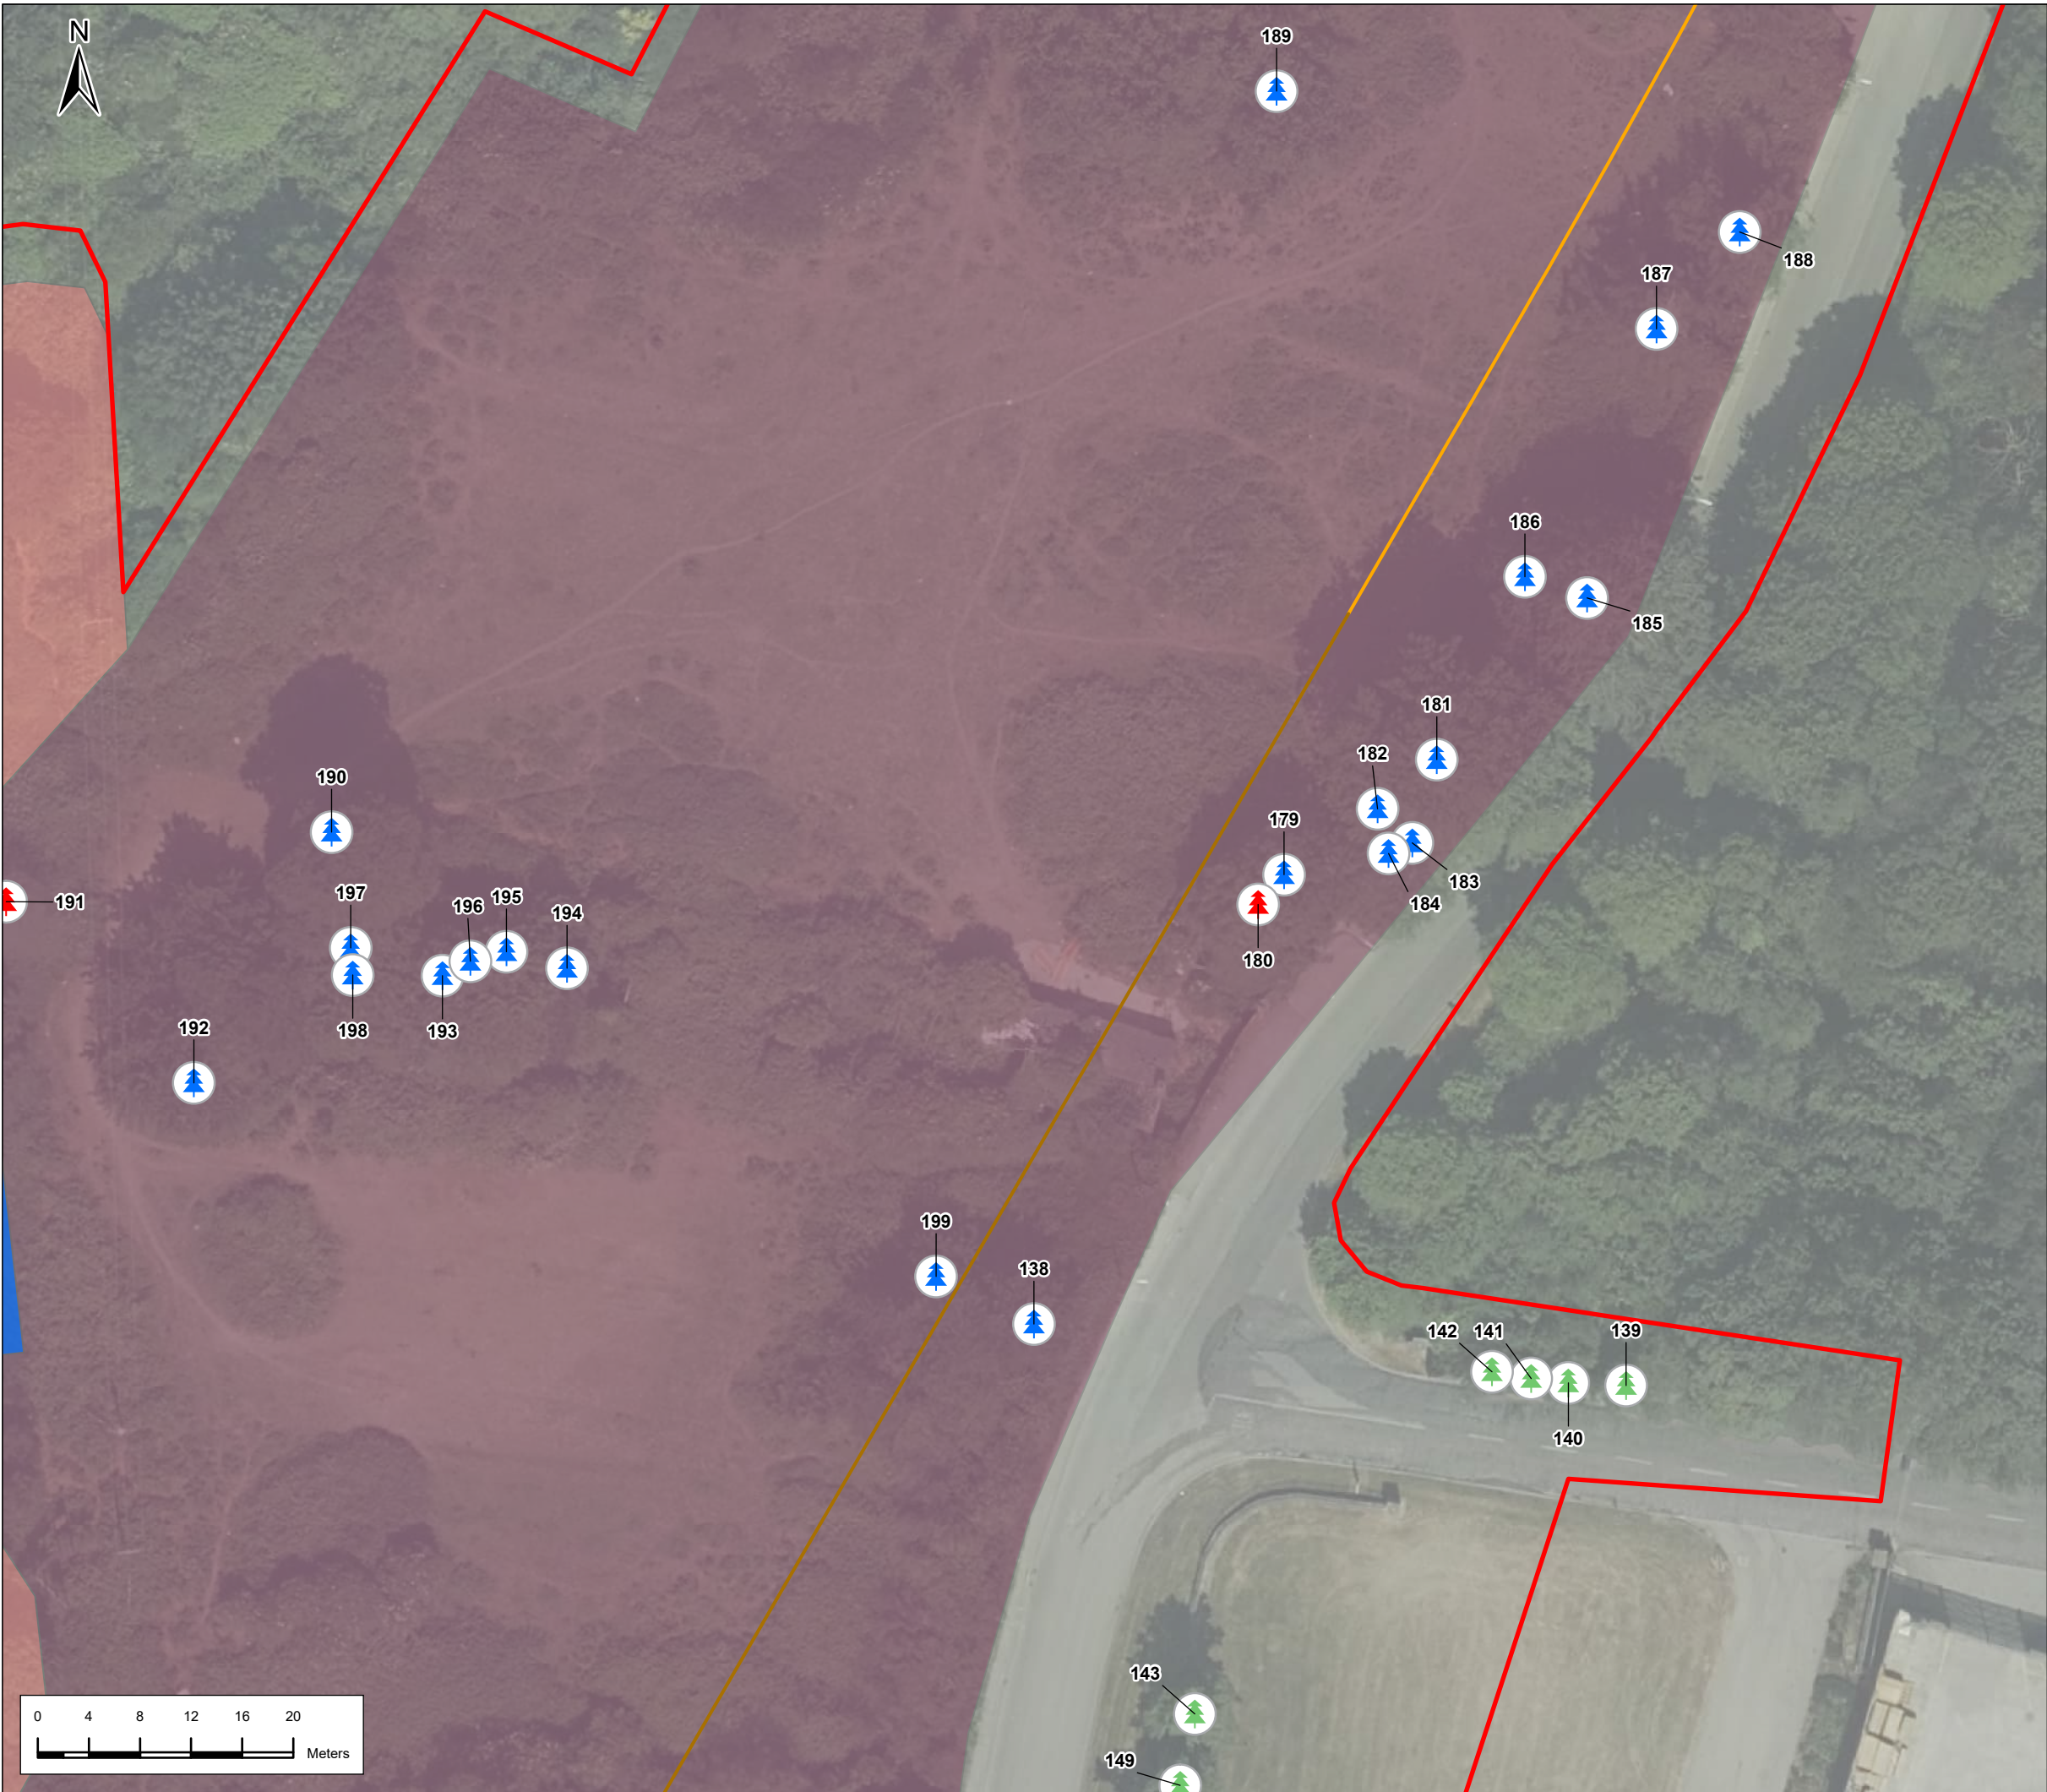

Legend

Alignment

- Cut & Cover
- Retained Cut
- Red Line Boundary
- Trees to be retained
- Trees to be removed
- Category U Tree outside works (not to be removed)
- Category U Trees to be removed
- Tree group to be retained
- Tree group to be removed
- Satellite construction compound
- Logistics area

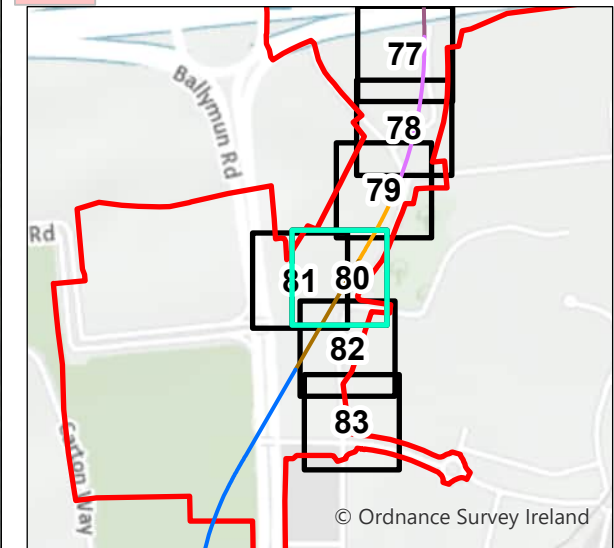

P01	23/2/2022	First Issue	JL	RH	RH	NC
P02	3/21/2024	Final Issue	JL	PC	RH	PB
Rev.	Date	Purpose of revision	Drawn	Check'd	Rev'd	Appr'd

JACOBS
IDOM


Client
TII
Bonnasgar ionpair Éireann
Transport Infrastructure Ireland

Project
METROLINK

Drawing Title
**Arboricultural Impact
Northwood Station
80 of 108**

Drawing Status		Final Issue
Scale @ A3	1:500	DO NOT SCALE
Jacobs No.	32108600	
Client No.		
Drawing No.	ML1-JAI-EIA-ROUT_XX-DR-Y31080	Rev P02

This drawing is not to be used in whole in or part other than for the intended purpose and project as defined on this drawing. Refer to the contract for full terms and conditions.

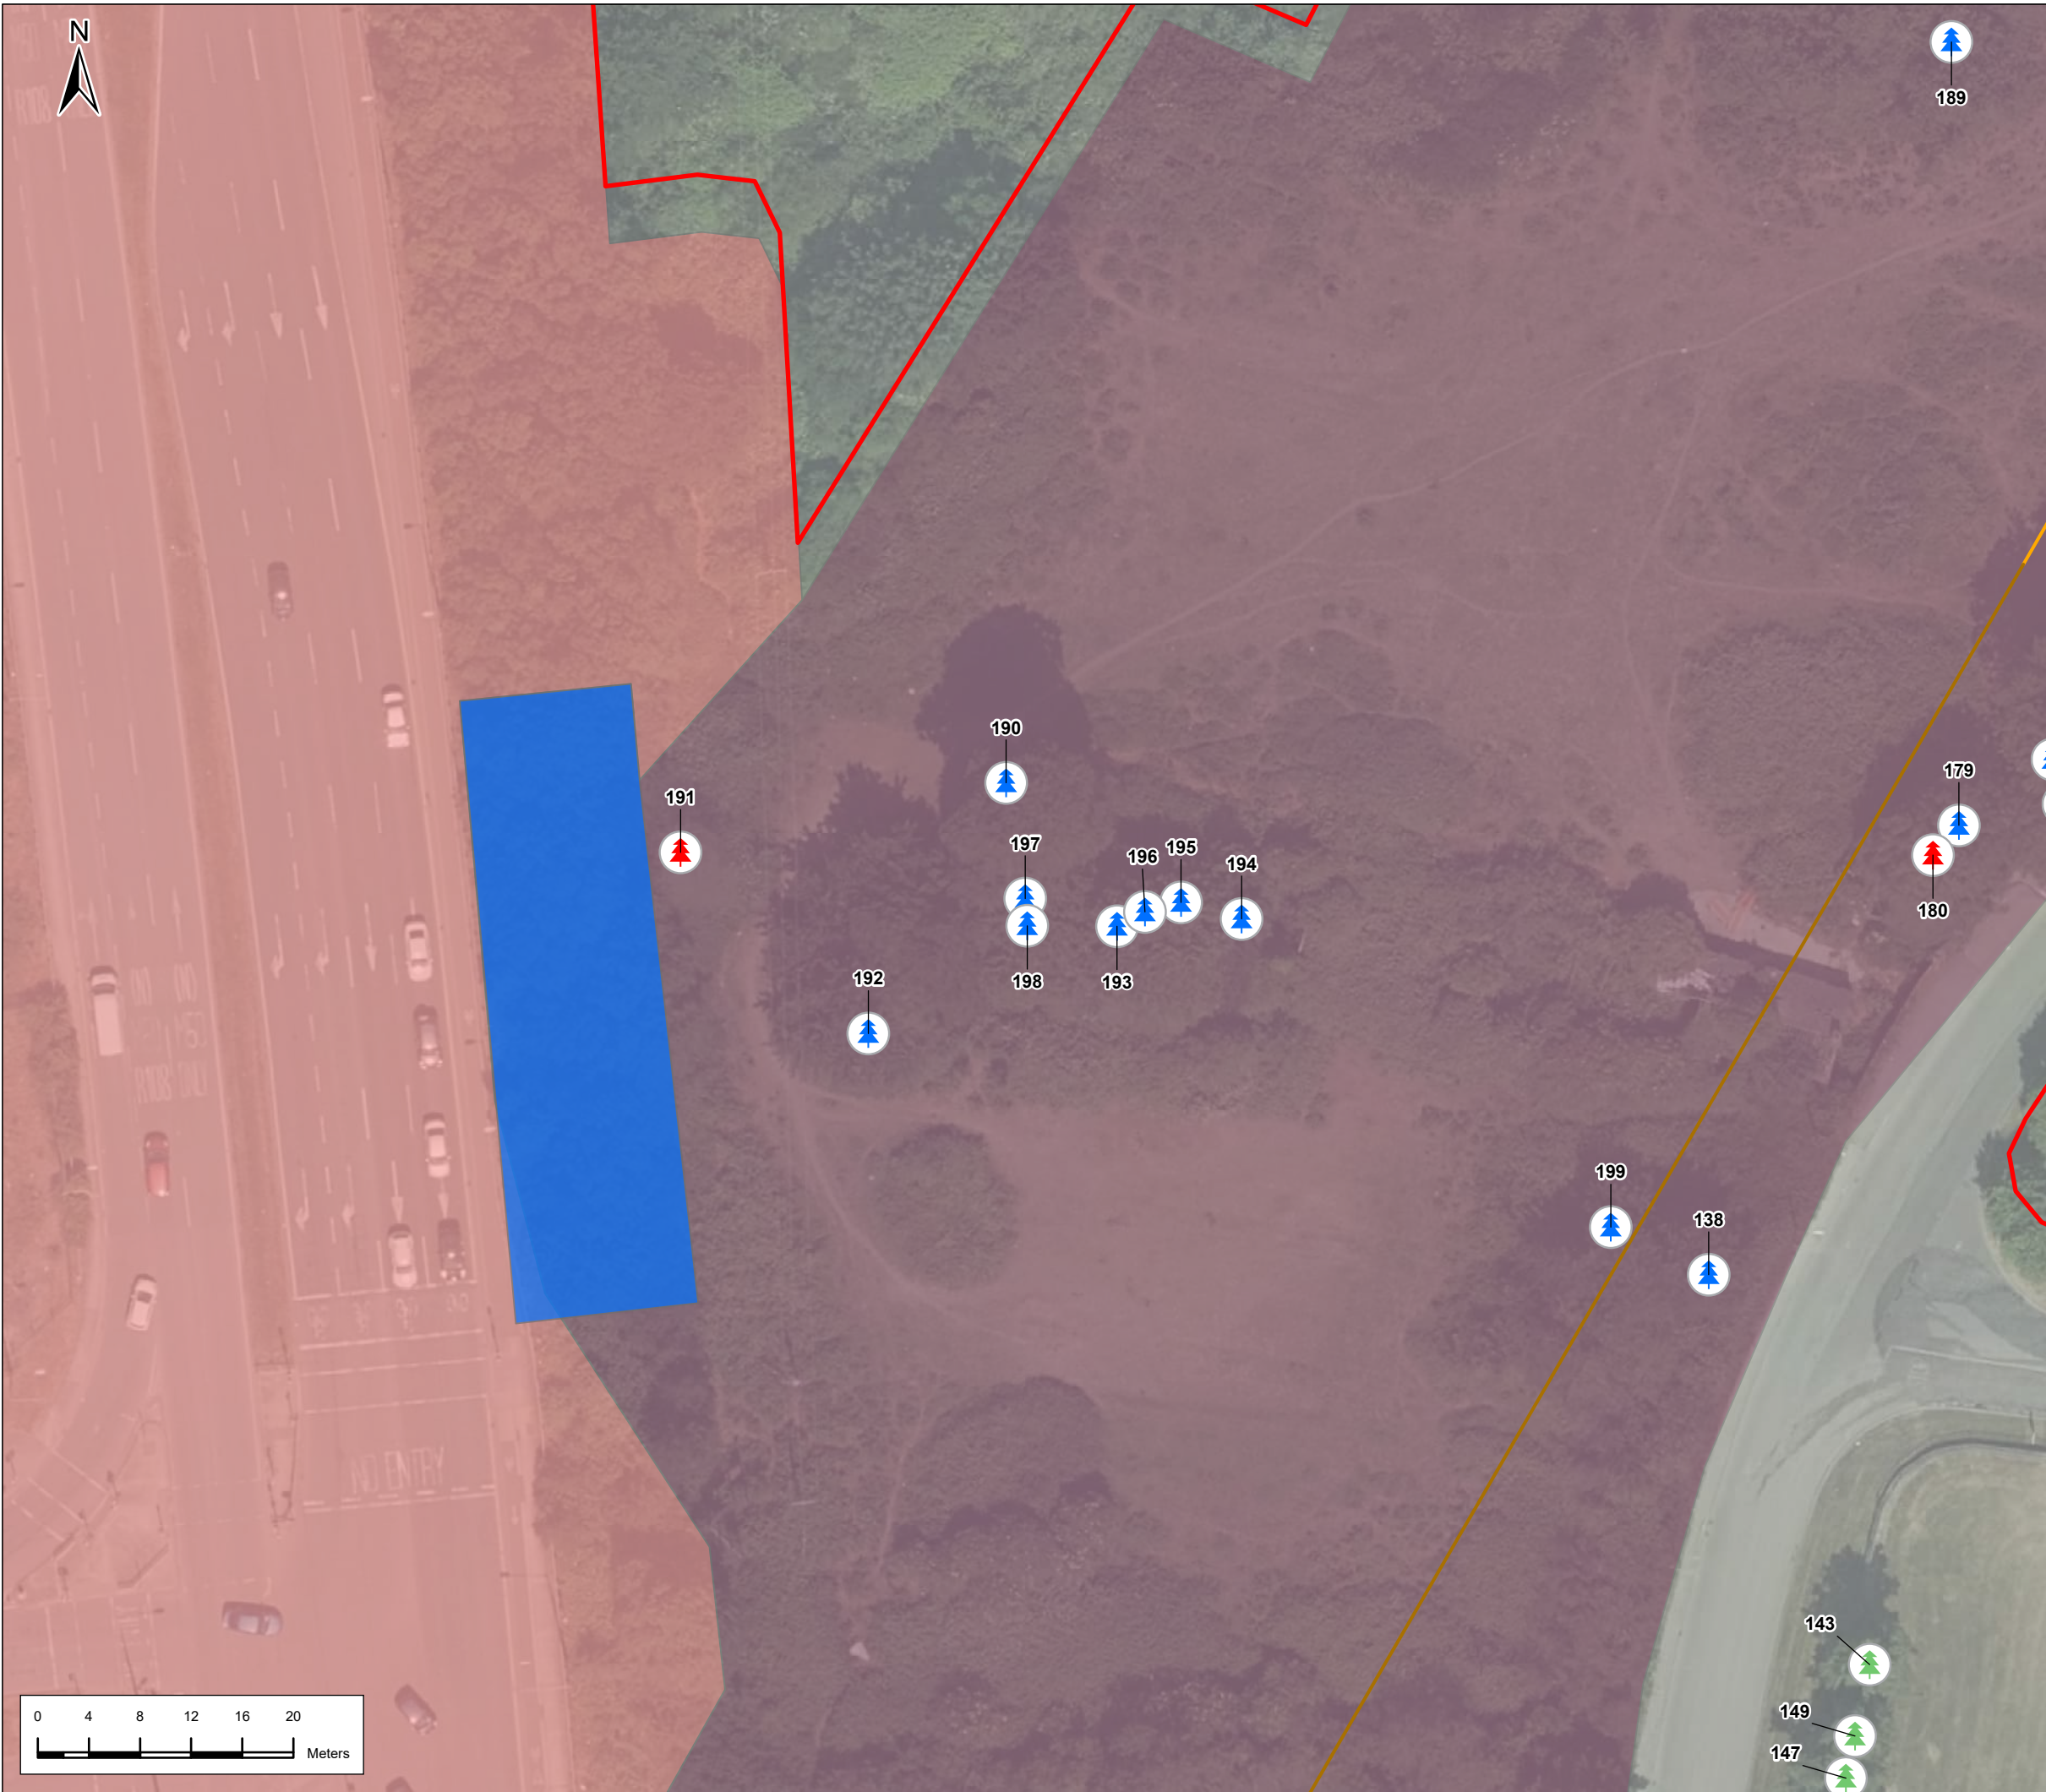

Legend

Alignment

- Cut & Cover
- Retained Cut
- Red Line Boundary

Trees

- Trees to be retained
- Trees to be removed
- Category U Tree outside works (not to be removed)
- Category U Trees to be removed

Other

- Tree group to be retained
- Tree group to be removed
- Satellite construction compound
- Logistics area

P01	23/2/2022	First Issue	JL	RH	RH	NC
P02	3/21/2024	Final Issue	JL	PC	RH	PB
Rev.	Date	Purpose of revision	Drawn	Check'd	Rev'd	App'r'd

JACOBS IDOM

Client

TII
Bonnasgar ionpair Éireann
Transport Infrastructure Ireland

Project

METROLINK

Drawing Title


Arboricultural Impact
Northwood Station
81 of 108

Drawing Status

Final Issue

Scale @ A3	1:500	DO NOT SCALE
Jacobs No.	32108600	
Client No.		
Drawing No.	ML1-JAI-EIA-ROUT_XX-DR-Y31081	Rev P02

This drawing is not to be used in whole or in part other than for the intended purpose and project as defined on this drawing. Refer to the contract for full terms and conditions.

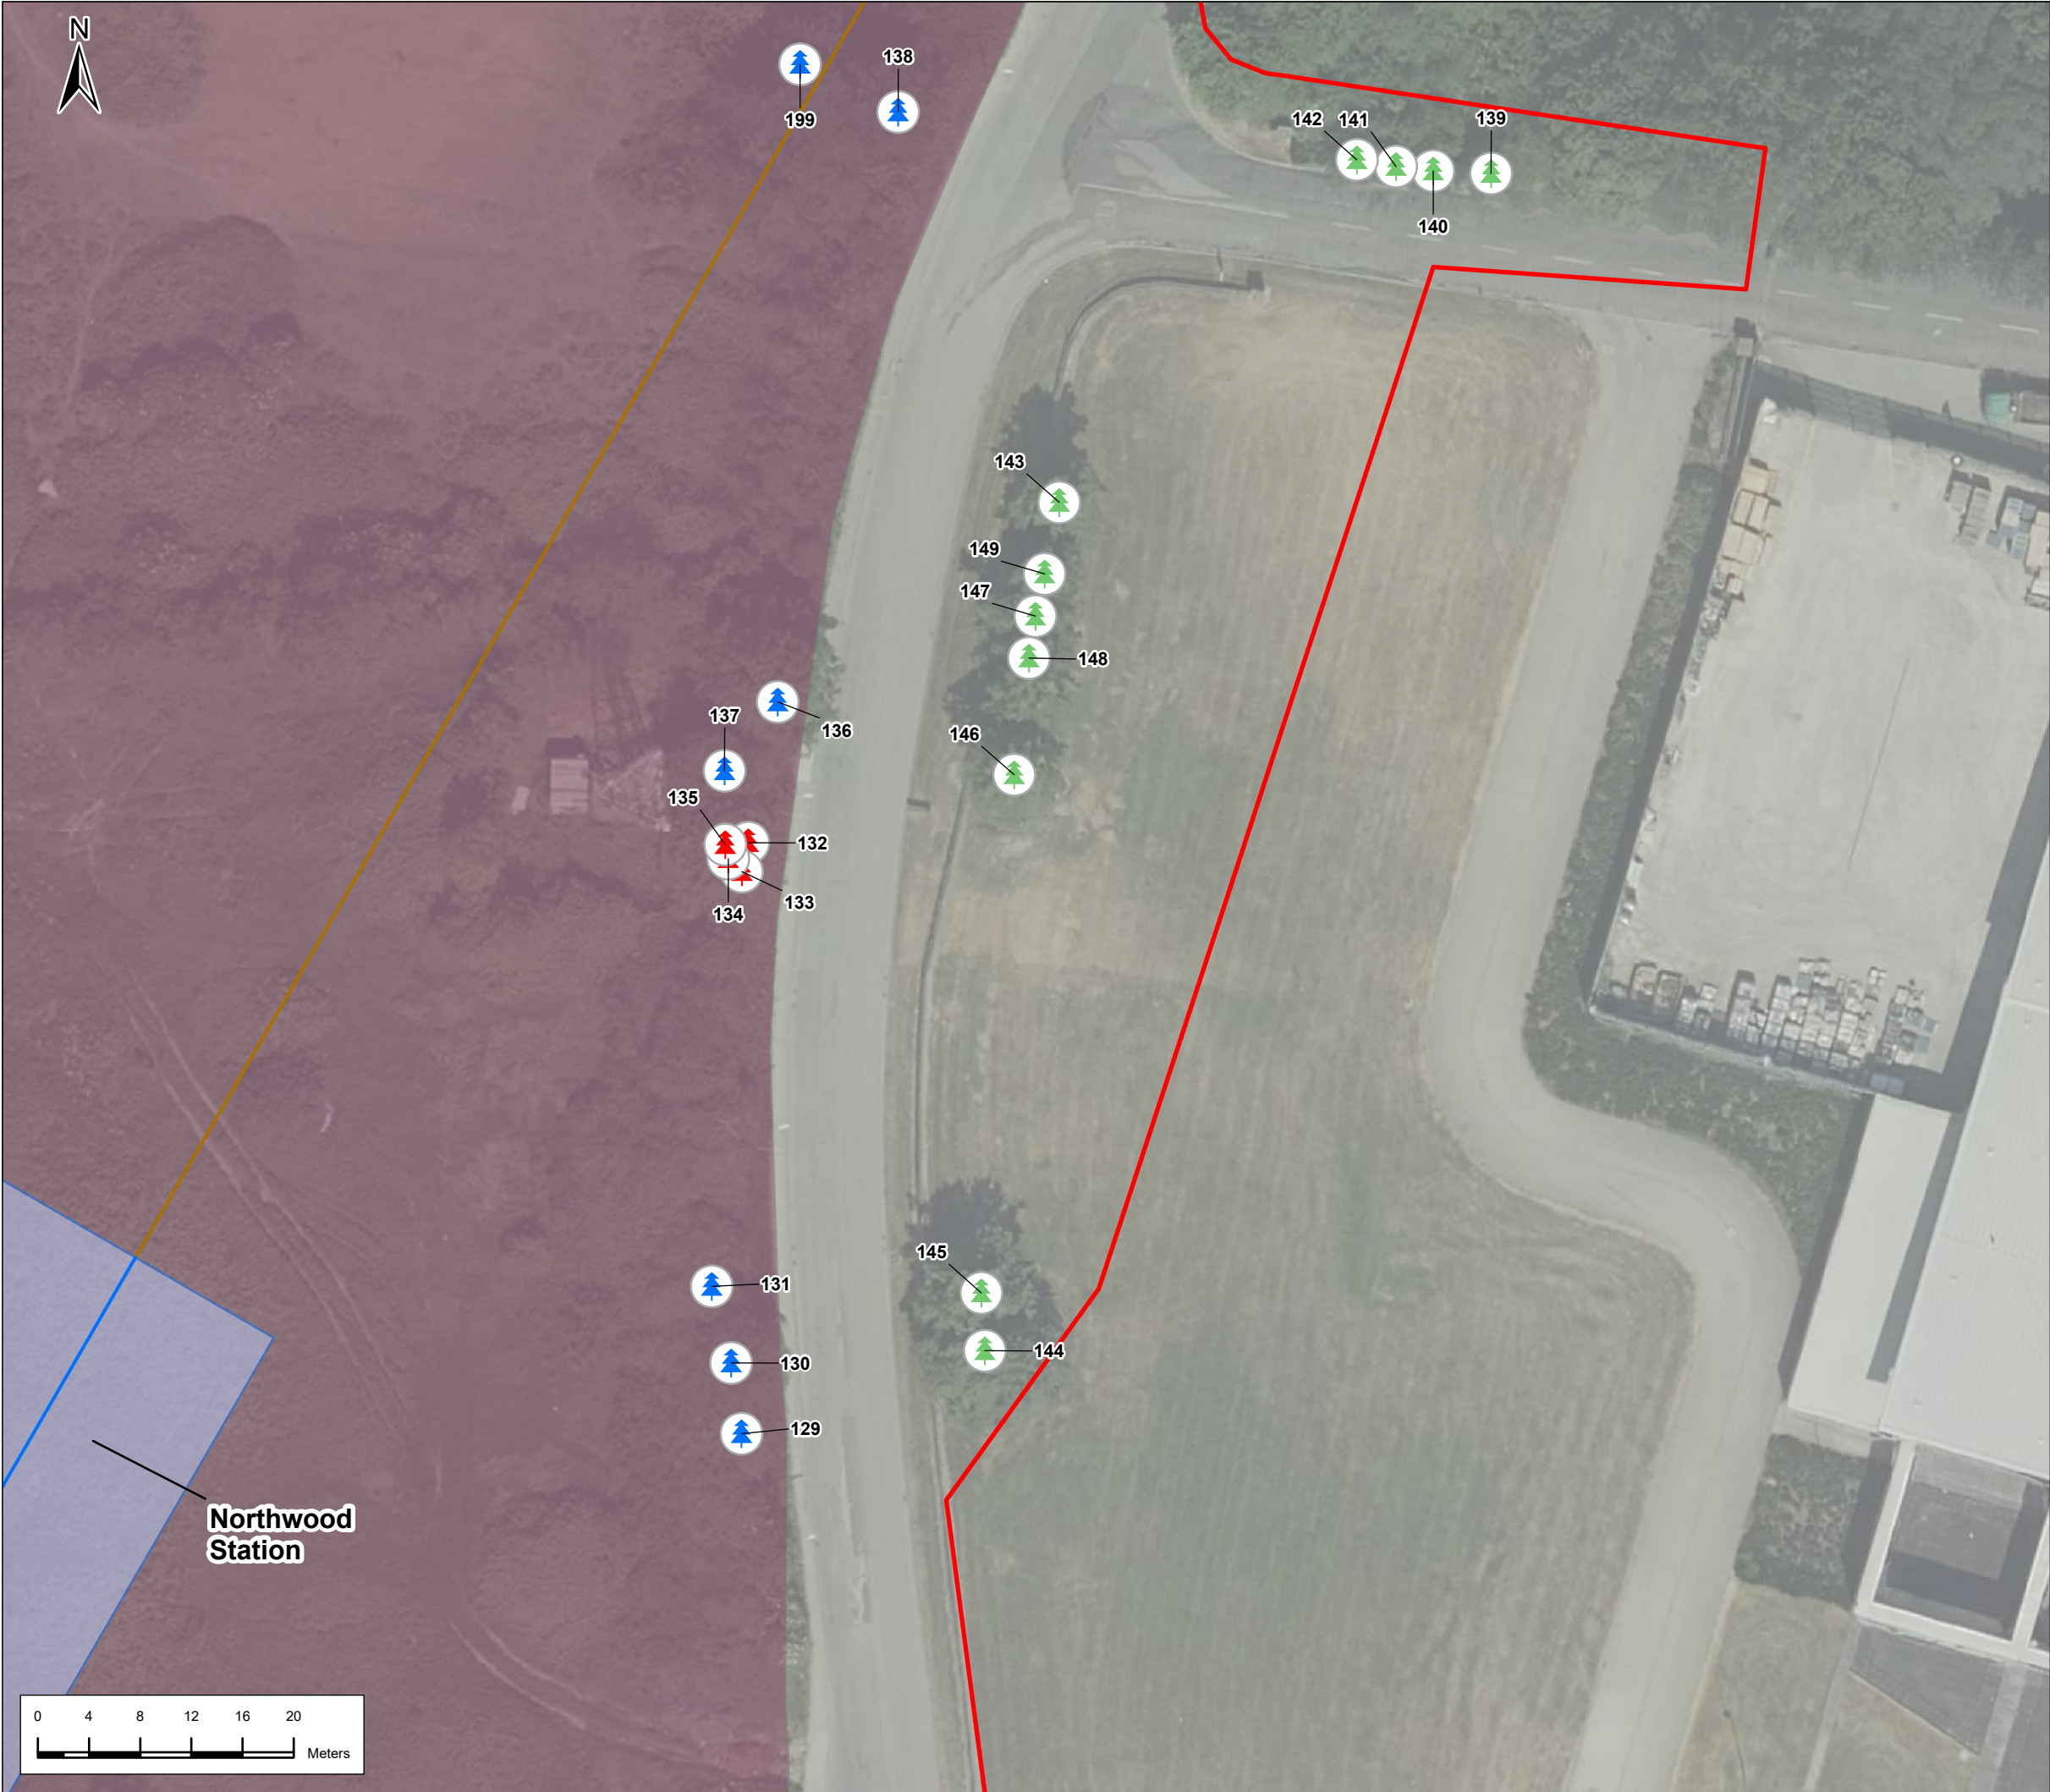

Legend

Alignment

- Cut & Cover
- Tunnel
- Station Locations
- Red Line Boundary

- Trees to be retained
- Trees to be removed
- Category U Tree outside works (not to be removed)
- Category U Trees to be removed

- Tree group to be retained
- Tree group to be removed
- Satellite construction compound

P01	23/2/2022	First Issue	JL	RH	RH	NC
P02	3/21/2024	Final Issue	JL	PC	RH	PB
Rev.	Date	Purpose of revision	Drawn	Check'd	Rev'd	Appr'd

JACOBS
IDOM

Client

TII
Bonnasgar /onnasgar Einnam
Transport Infrastructure Ireland

Project

METROLINK

Drawing Title

Arboricultural Impact
Northwood Station
82 of 108

Drawing Status

Final Issue

Scale @ A3	1:500	DO NOT SCALE
Jacobs No.	32108600	
Client No.		
Drawing No.	ML1-JAI-EIA-ROUT_XX-DR-Y31082	Rev P02


This drawing is not to be used in whole or in part other than for the intended purpose and project as defined on this drawing. Refer to the contract for full terms and conditions.



Legend

Alignment

- Tunnel
- Station Locations
- Red Line Boundary
- Trees to be retained
- Trees to be removed
- Category U Tree outside works (not to be removed)
- Category U Trees to be removed
- Tree group to be retained
- Tree group to be removed
- Satellite construction compound
- Logistics area

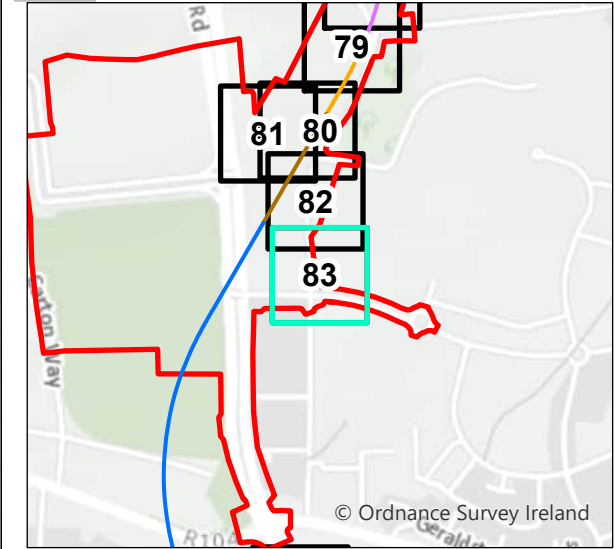

P01	23/2/2022	First Issue	JL	RH	RH	NC
P02	3/21/2024	Final Issue	JL	PC	RH	PB
Rev.	Date	Purpose of revision	Drawn	Check'd	Rev'd	App'r'd

JACOBS
IDOM

Client
TII
Bonnasgar /onnasgar Éireann
Transport Infrastructure Ireland

Project
METROLINK

Drawing Title
Arboricultural Impact
Northwood Station
83 of 108


Drawing Status		Final Issue	
Scale @ A3	1:500	DO NOT SCALE	
Jacobs No.	32108600		
Client No.			
Drawing No.	ML1-JAI-EIA-ROUT_XX-DR-Y31083		Rev P02

This drawing is not to be used in whole in or part other than for the intended purpose and project as defined on this drawing. Refer to the contract for full terms and conditions.



Legend

- Red Line Boundary
- Trees to be retained
- Trees to be removed
- Category U Tree outside works (not to be removed)
- Category U Trees to be removed
- Tree group to be retained
- Tree group to be removed

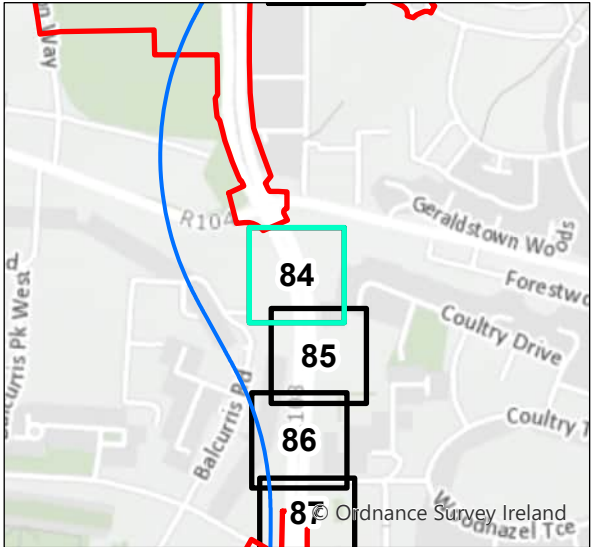

P01	23/2/2022	First Issue	JL	RH	RH	NC
P02	3/21/2024	Final Issue	JL	PC	RH	PB
Rev.	Date	Purpose of revision	Drawn	Check'd	Rev'd	Appr'd

JACOBS
IDOM

Client

TII
Bonnasgar /onnasgar Éireann
Transport Infrastructure Ireland

Project

METROLINK

Drawing Title

Arboricultural Impact
Ballymun
84 of 108

Drawing Status		Final Issue	
Scale @ A3	1:500	DO NOT SCALE	
Jacobs No.	32108600		
Client No.			


Drawing No.	ML1-JAI-EIA-ROUT_XX-DR-Y31084	Rev	P02
-------------	-------------------------------	-----	-----

This drawing is not to be used in whole in or part other than for the intended purpose and project as defined on this drawing. Refer to the contract for full terms and conditions.



Legend

- Trees to be retained
- Trees to be removed
- Category U Tree outside works (not to be removed)
- Category U Trees to be removed
- Tree group to be retained
- Tree group to be removed

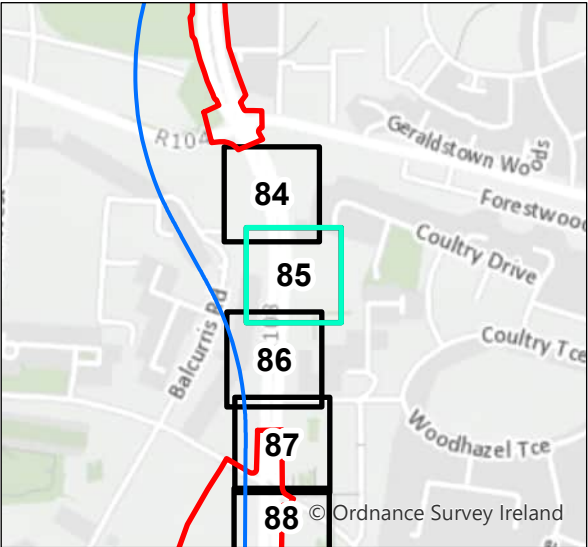

P01	23/2/2022	First Issue	JL	RH	RH	NC
P02	3/21/2024	Final Issue	JL	PC	RH	PB
Rev.	Date	Purpose of revision	Drawn	Check'd	Rev'd	Appr'd

JACOBS
IDOM

Client

TII
Bonnasgar /onnasgar Eireann
Transport Infrastructure Ireland

Project

METROLINK

Drawing Title

Arboricultural Impact
Ballymun
85 of 108

Drawing Status

Final Issue

Scale @ A3

1:500

DO NOT SCALE

Jacobs No.

32108600

Client No.

Drawing No.

ML1-JAI-EIA-ROUT_XX-DR-Y31085

Rev


P02



Legend

Alignment

- Tunnel
- Trees to be retained
- Trees to be removed
- Category U Tree outside works (not to be removed)
- Category U Trees to be removed
- Tree group to be retained
- Tree group to be removed

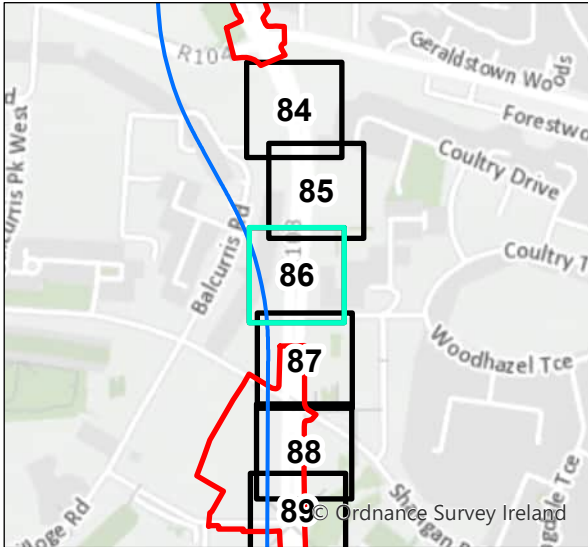

P01	23/2/2022	First Issue	JL	RH	RH	NC
P02	3/21/2024	Final Issue	JL	PC	RH	PB
Rev.	Date	Purpose of revision	Drawn	Check'd	Rev'd	Appr'd

JACOBS
IDOM

Client

TII
Bonnasgar /onnasgar Éireann
Transport Infrastructure Ireland

Project

METROLINK

Drawing Title

Arboricultural Impact
Ballymun
86 of 108

Drawing Status

Final Issue

Scale @ A3

1:500

DO NOT SCALE

Jacobs No.

32108600

Client No.


Drawing No.

ML1-JAI-EIA-ROUT_XX-DR-Y31086

Rev

P02


This drawing is not to be used in whole in or part other than for the intended purpose and project as defined on this drawing. Refer to the contract for full terms and conditions.

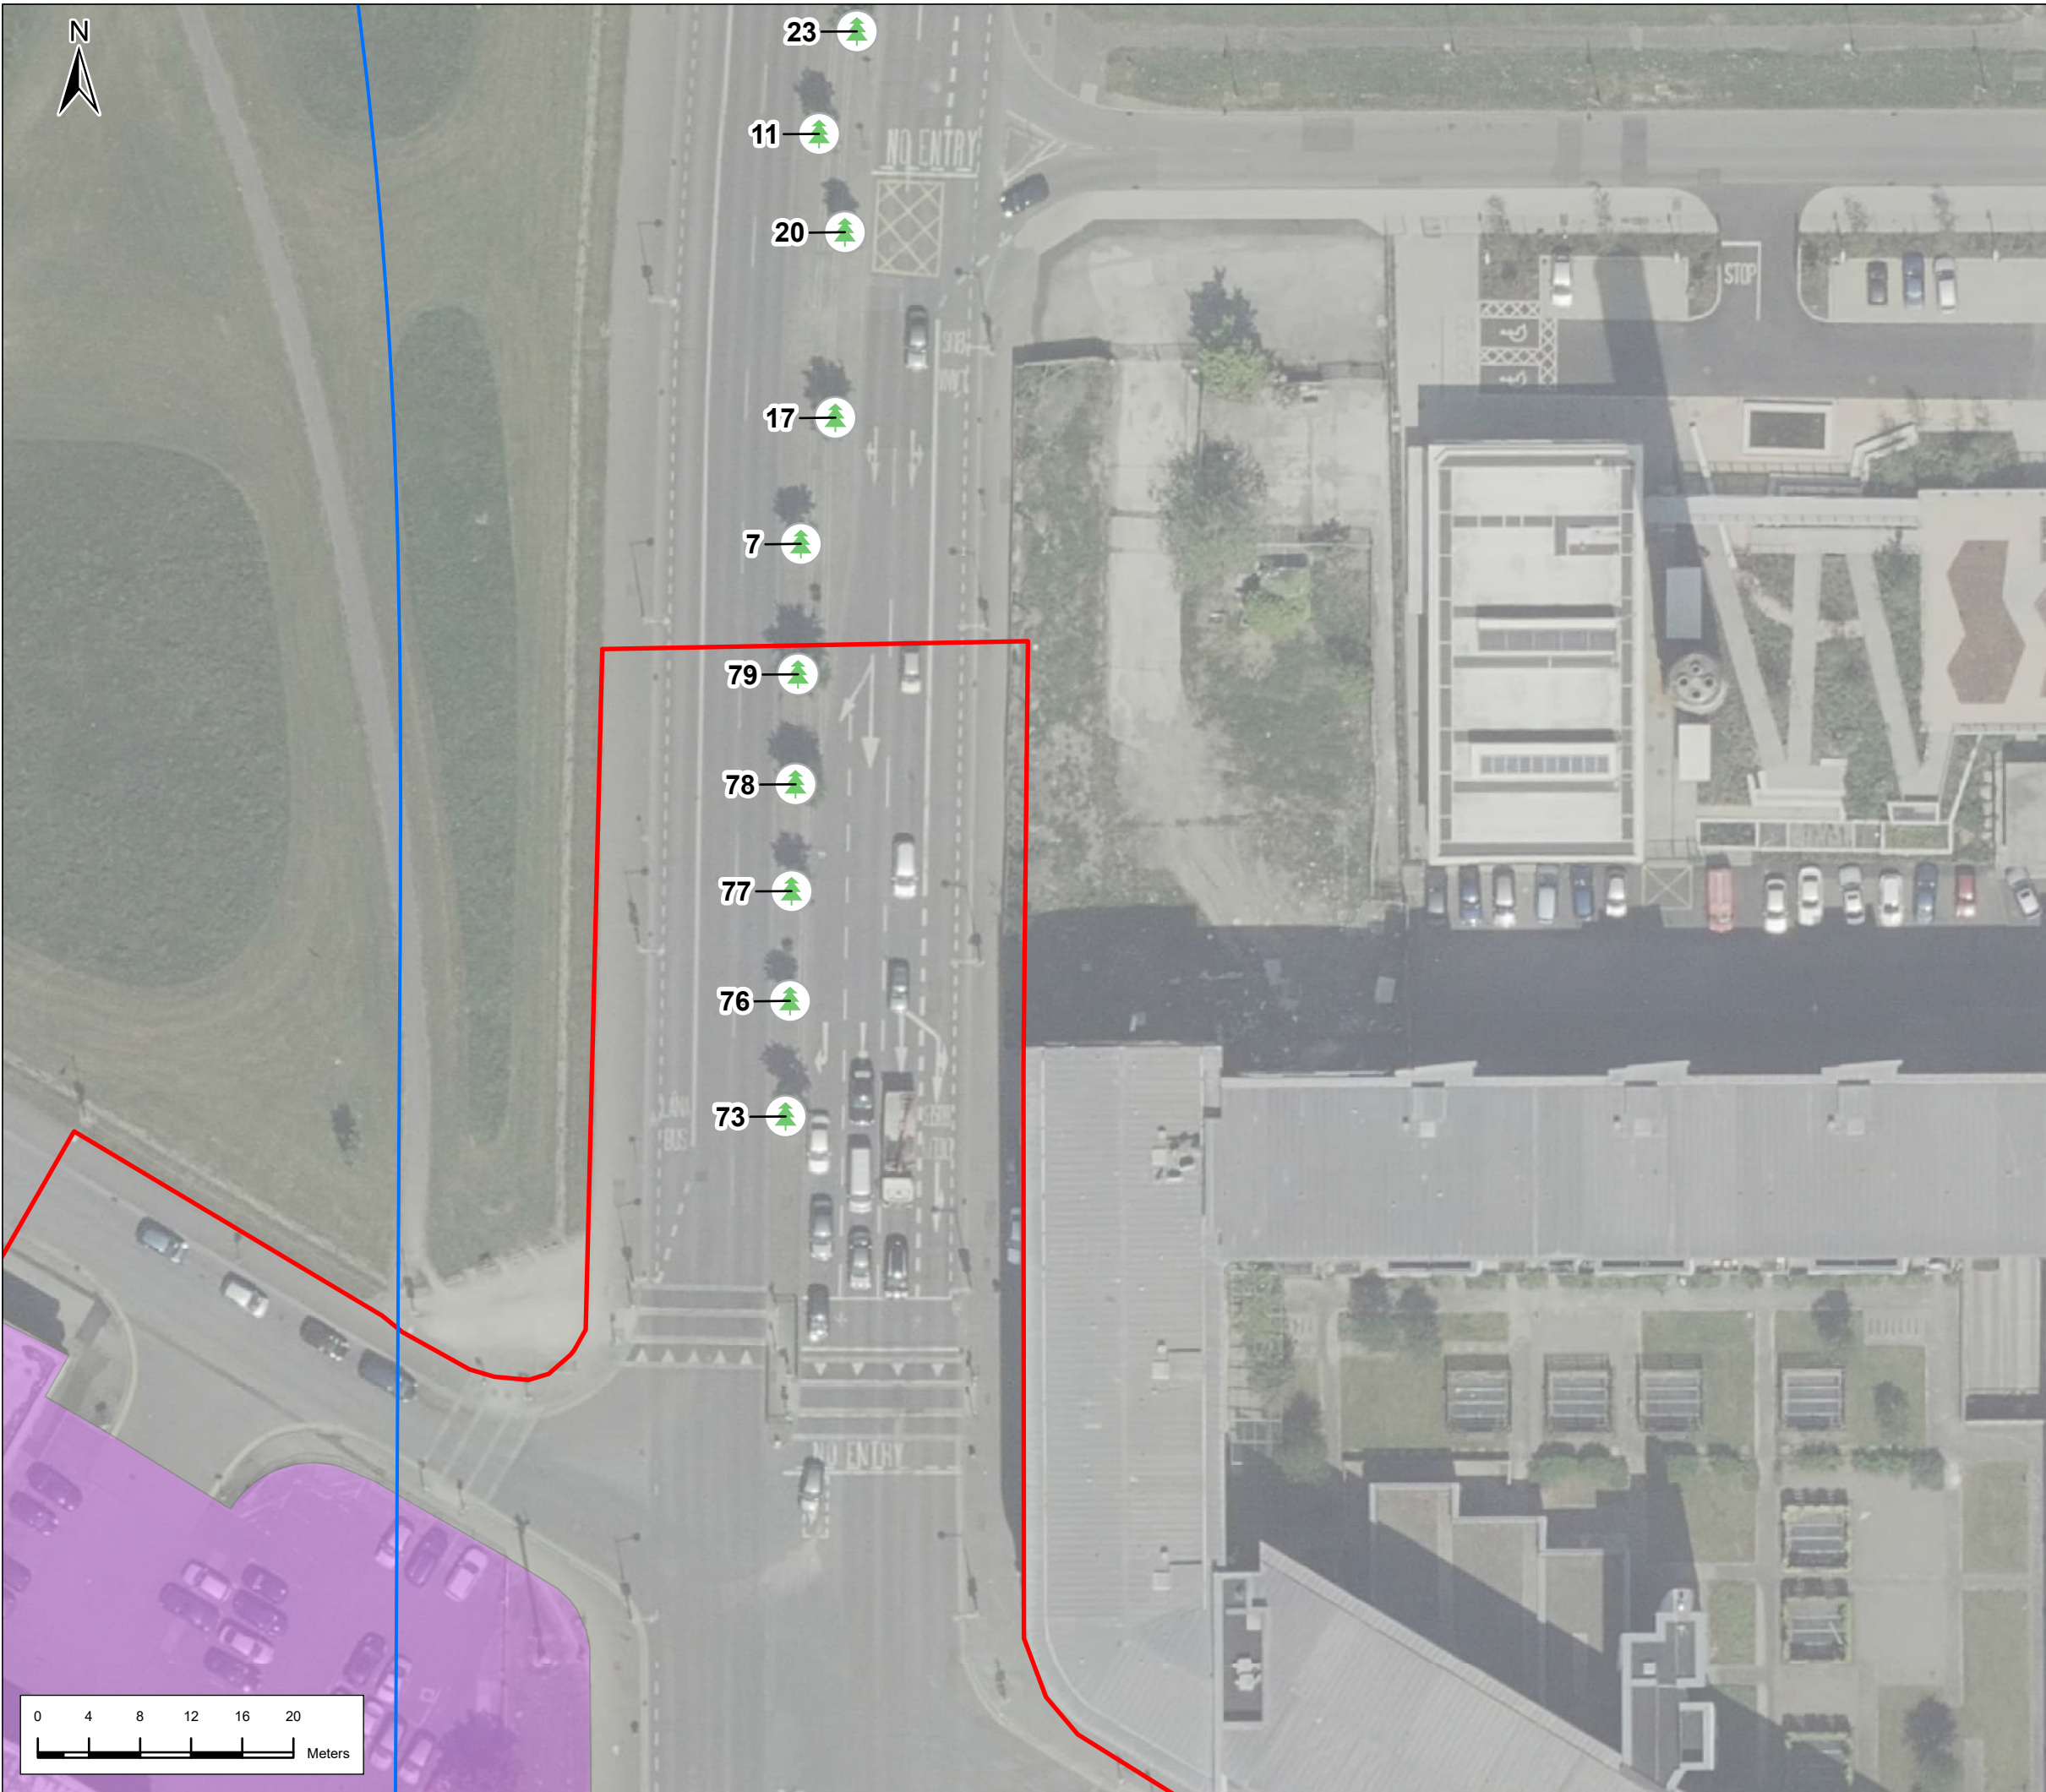

Legend

Alignment

- Tunnel
- Red Line Boundary
- Trees to be retained
- Trees to be removed
- Category U Tree outside works (not to be removed)
- Category U Trees to be removed
- Tree group to be retained
- Tree group to be removed
- Main construction compound

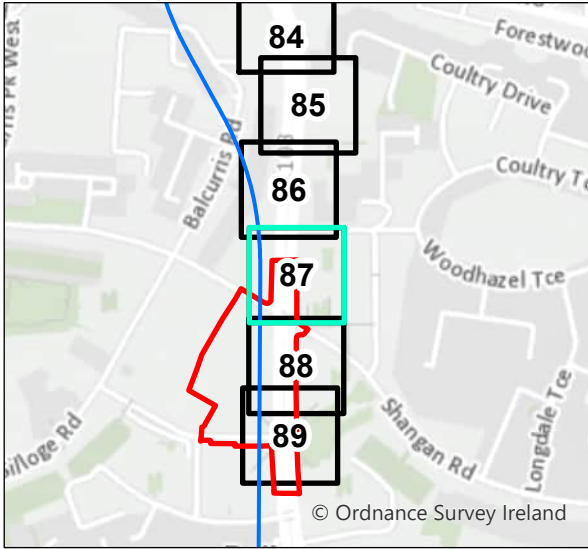

P01	23/2/2022	First Issue	JL	RH	RH	NC
P02	3/21/2024	Final Issue	JL	PC	RH	PB
Rev.	Date	Purpose of revision	Drawn	Check'd	Rev'd	App'r'd

JACOBS
IDOM


Client


Project


Drawing Title
Arboricultural Impact
Ballymun
87 of 108

Drawing Status		Final Issue	
Scale @ A3	1:500	DO NOT SCALE	
Jacobs No.	32108600		
Client No.			
Drawing No.	ML1-JAI-EIA-ROUT_XX-DR-Y31087		Rev P02


This drawing is not to be used in whole in or part other than for the intended purpose and project as defined on this drawing. Refer to the contract for full terms and conditions.

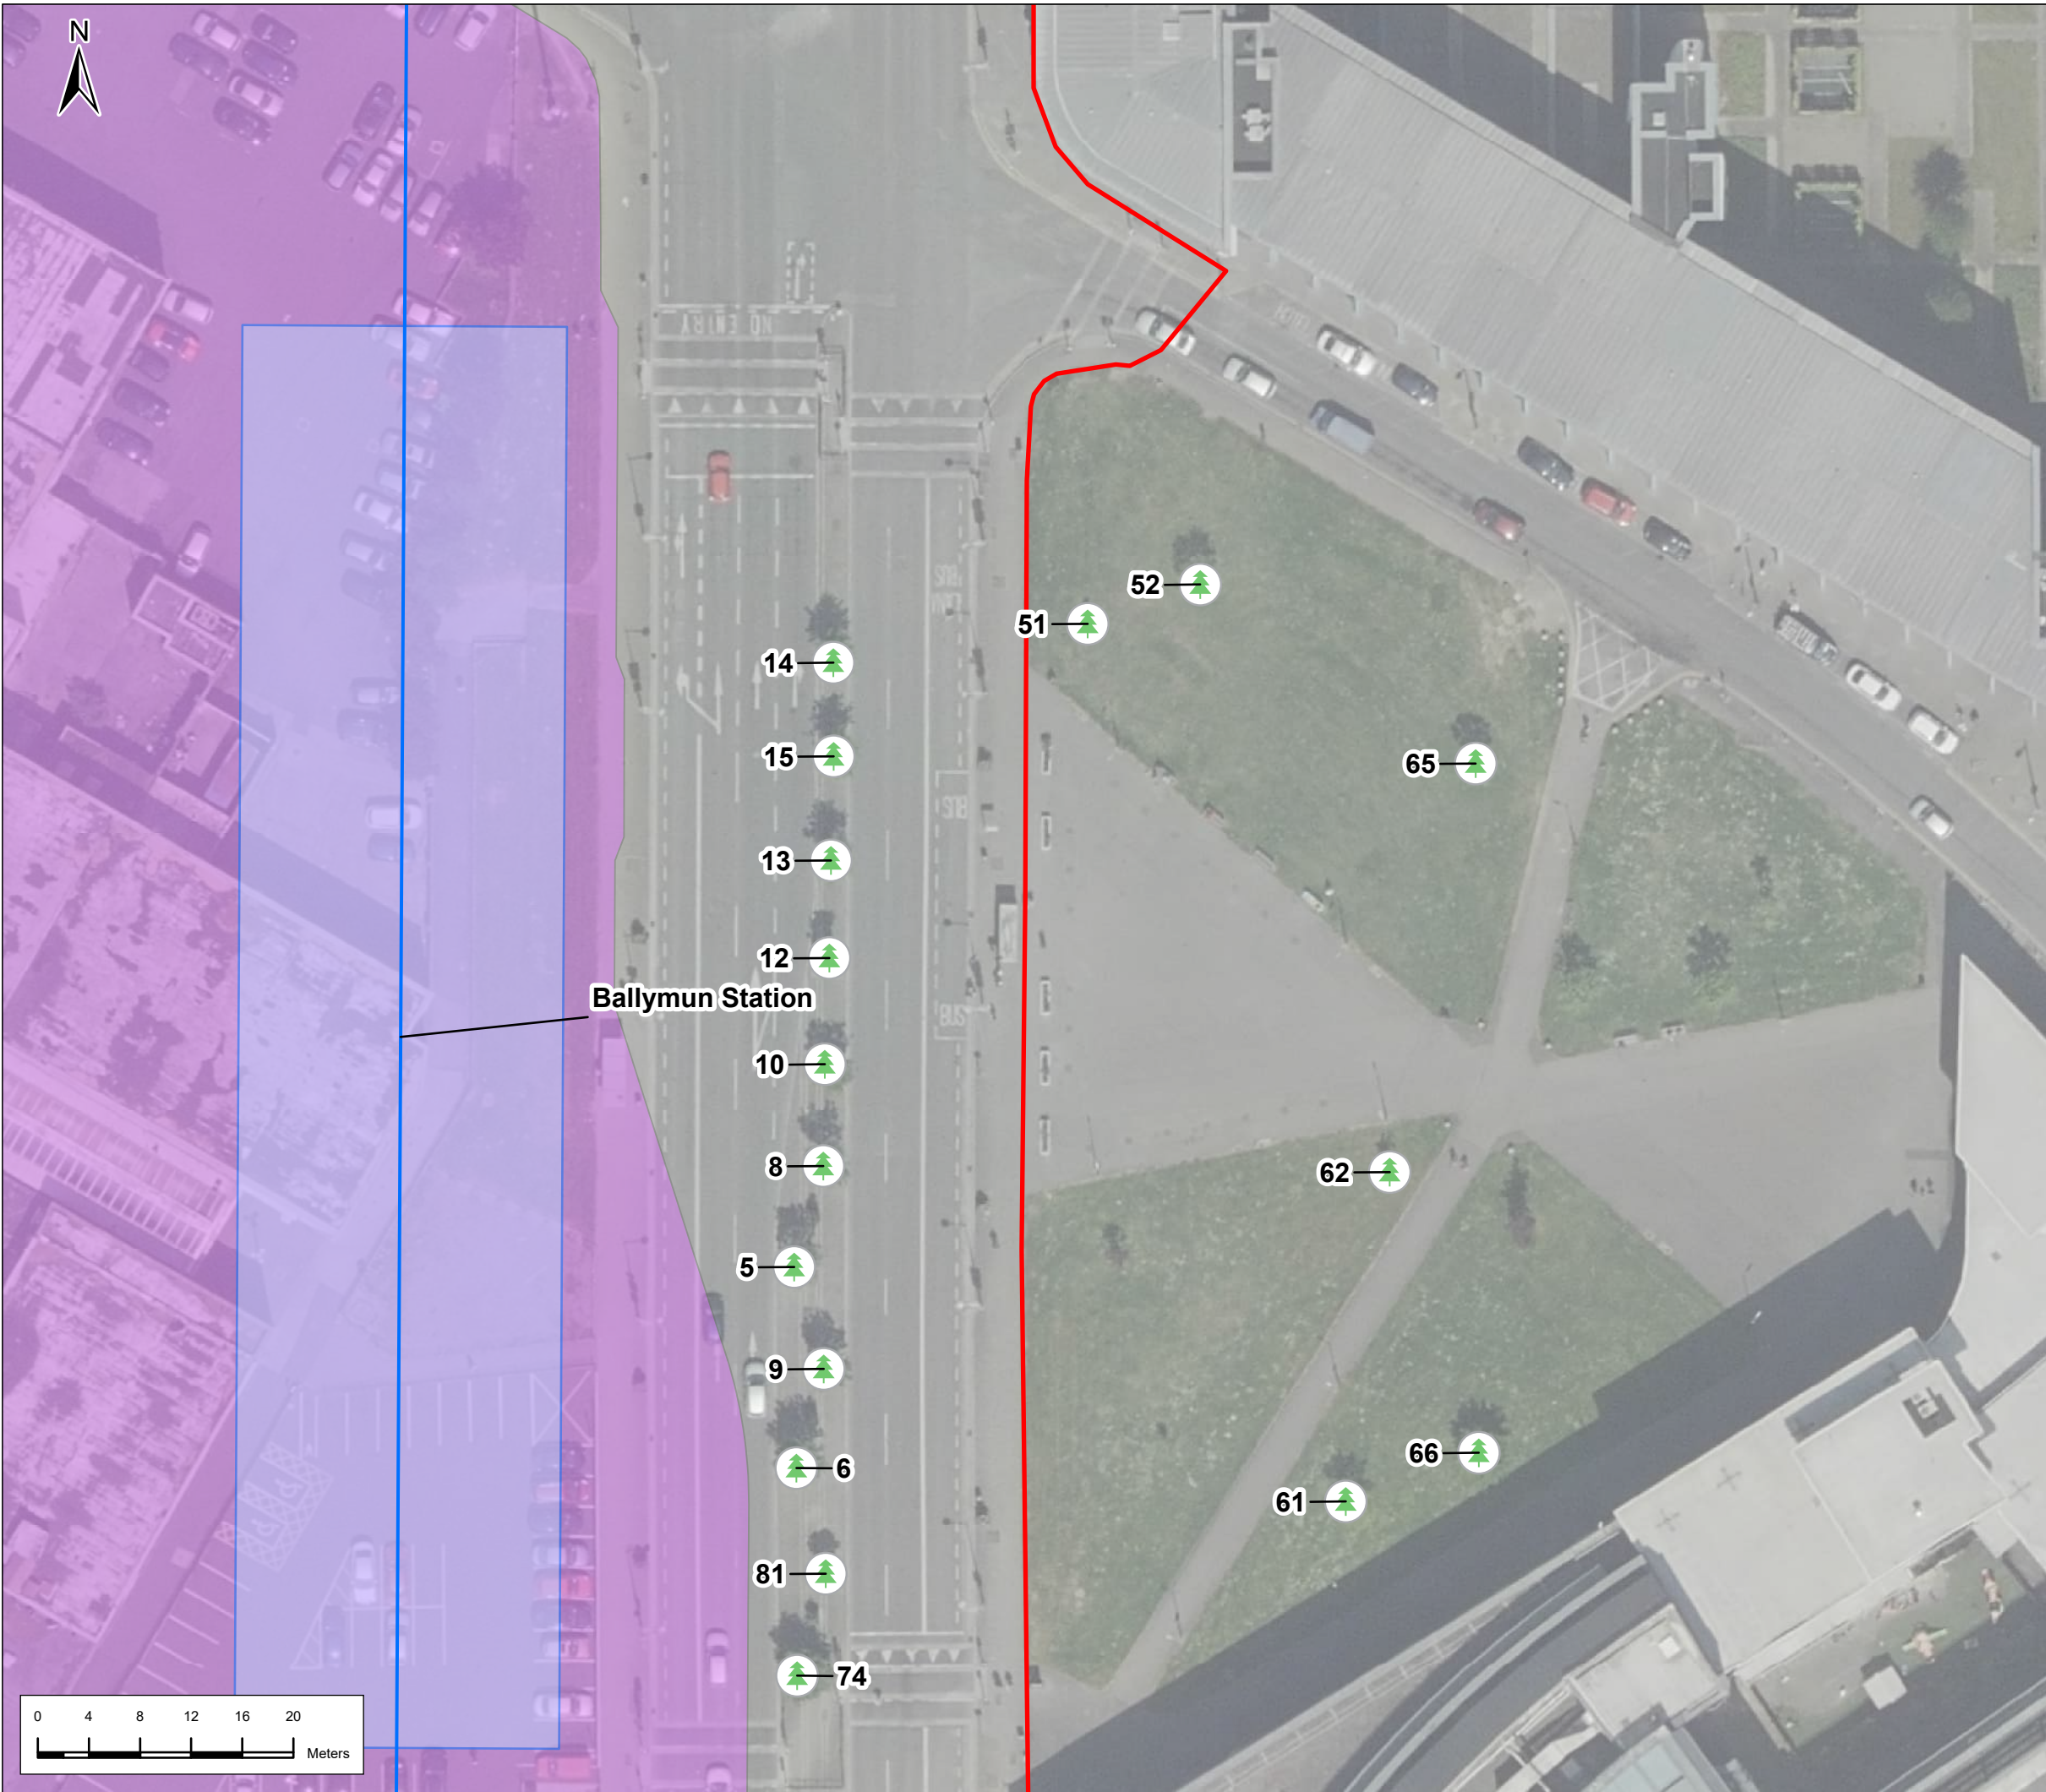

Legend

Alignment

- Tunnel
- Station Locations
- Red Line Boundary
- Trees to be retained
- Trees to be removed
- Category U Tree outside works (not to be removed)
- Category U Trees to be removed
- Tree group to be retained
- Tree group to be removed
- Main construction compound

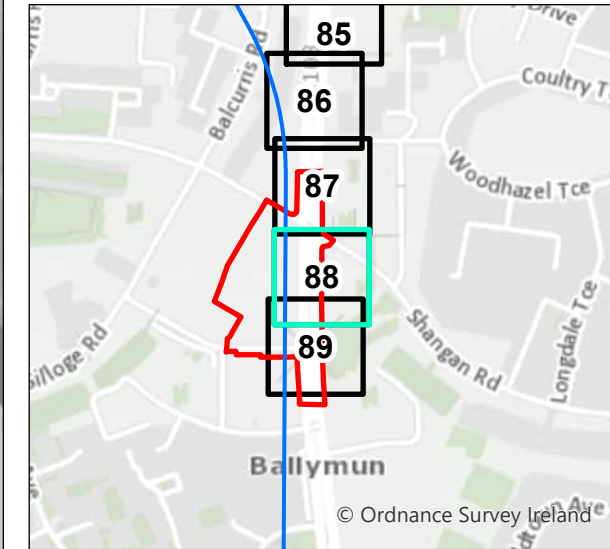

P01	23/2/2022	First Issue	JL	RH	RH	NC
P02	3/21/2024	Final Issue	JL	PC	RH	PB
Rev.	Date	Purpose of revision	Drawn	Check'd	Rev'd	Appr'd



Drawing Title
Arboricultural Impact
Ballymun
88 of 108

Drawing Status
Final Issue


Scale @ A3
1:500
DO NOT SCALE

Jacobs No.
32108600

Client No.

Drawing No.
ML1-JAI-EIA-ROUT_XX-DR-Y31088
Rev
P02


This drawing is not to be used in whole in or part other than for the intended purpose and project as defined on this drawing. Refer to the contract for full terms and conditions.

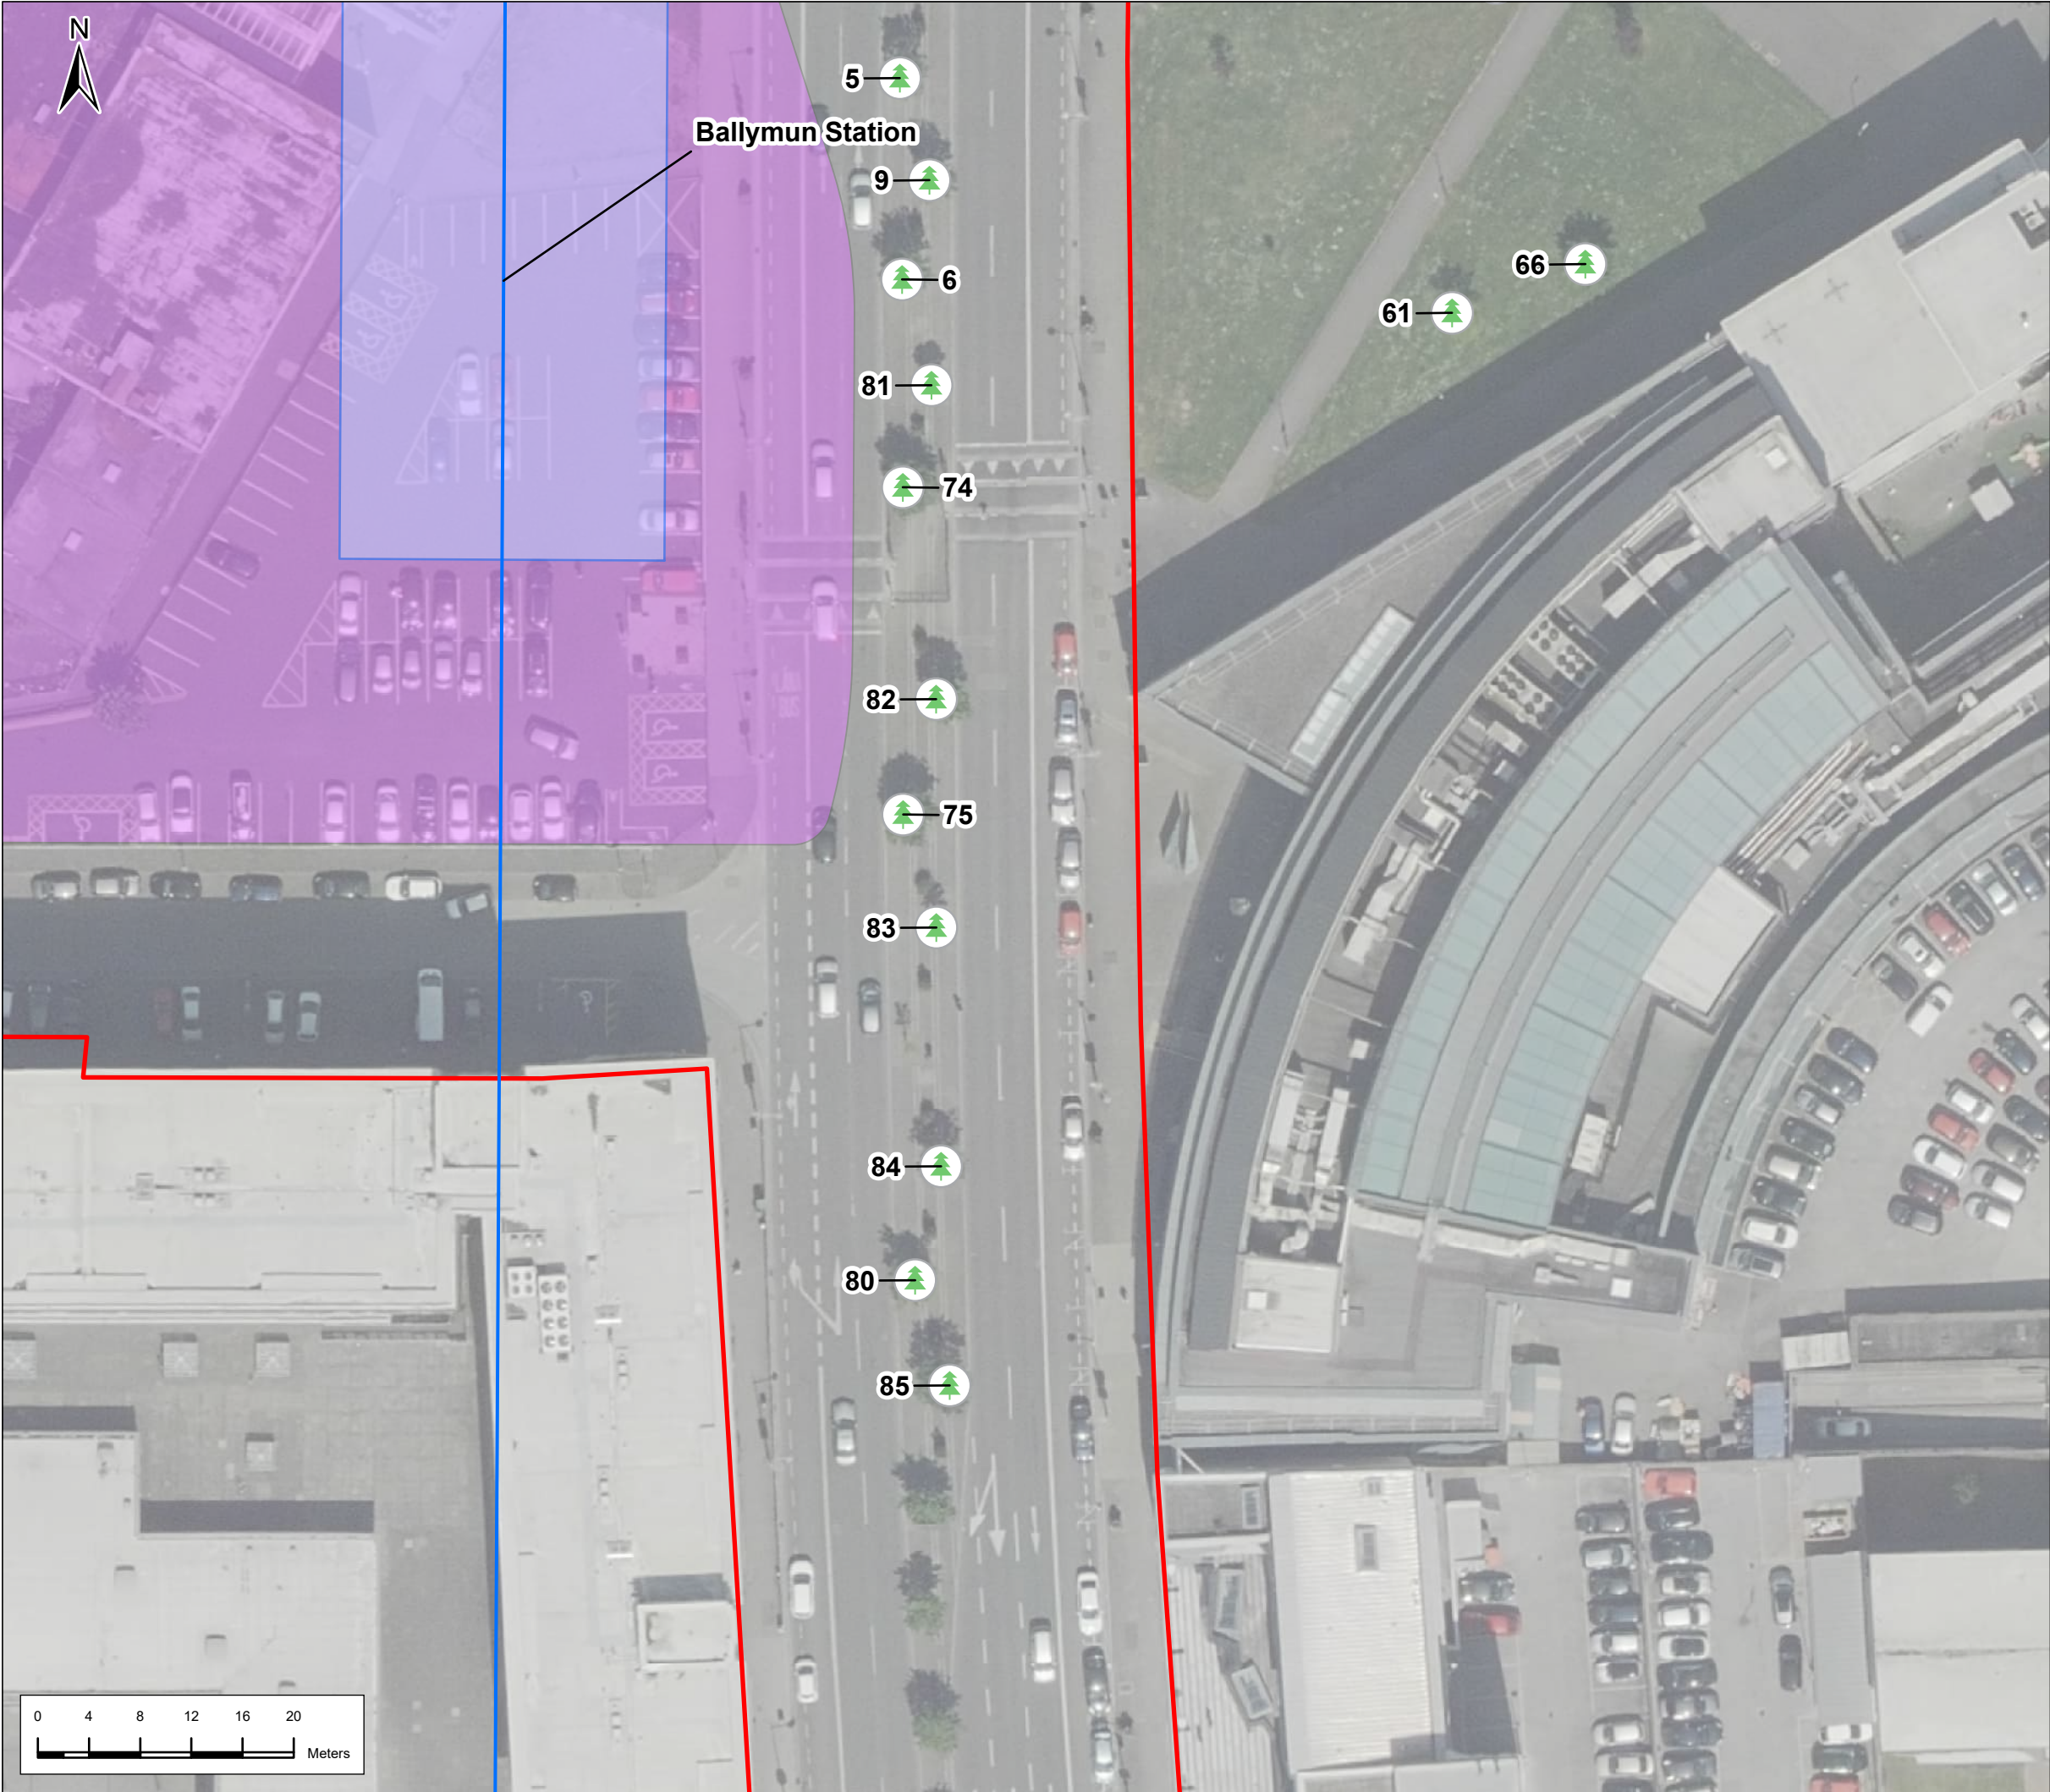


Legend

Alignment

- Tunnel
- Station Locations
- Red Line Boundary
- Trees to be retained
- Trees to be removed
- Category U Tree outside works (not to be removed)
- Category U Trees to be removed
- Tree group to be retained
- Tree group to be removed
- Main construction compound

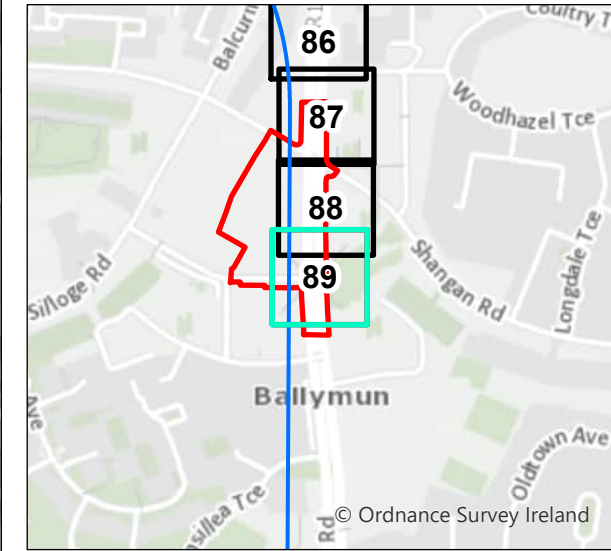



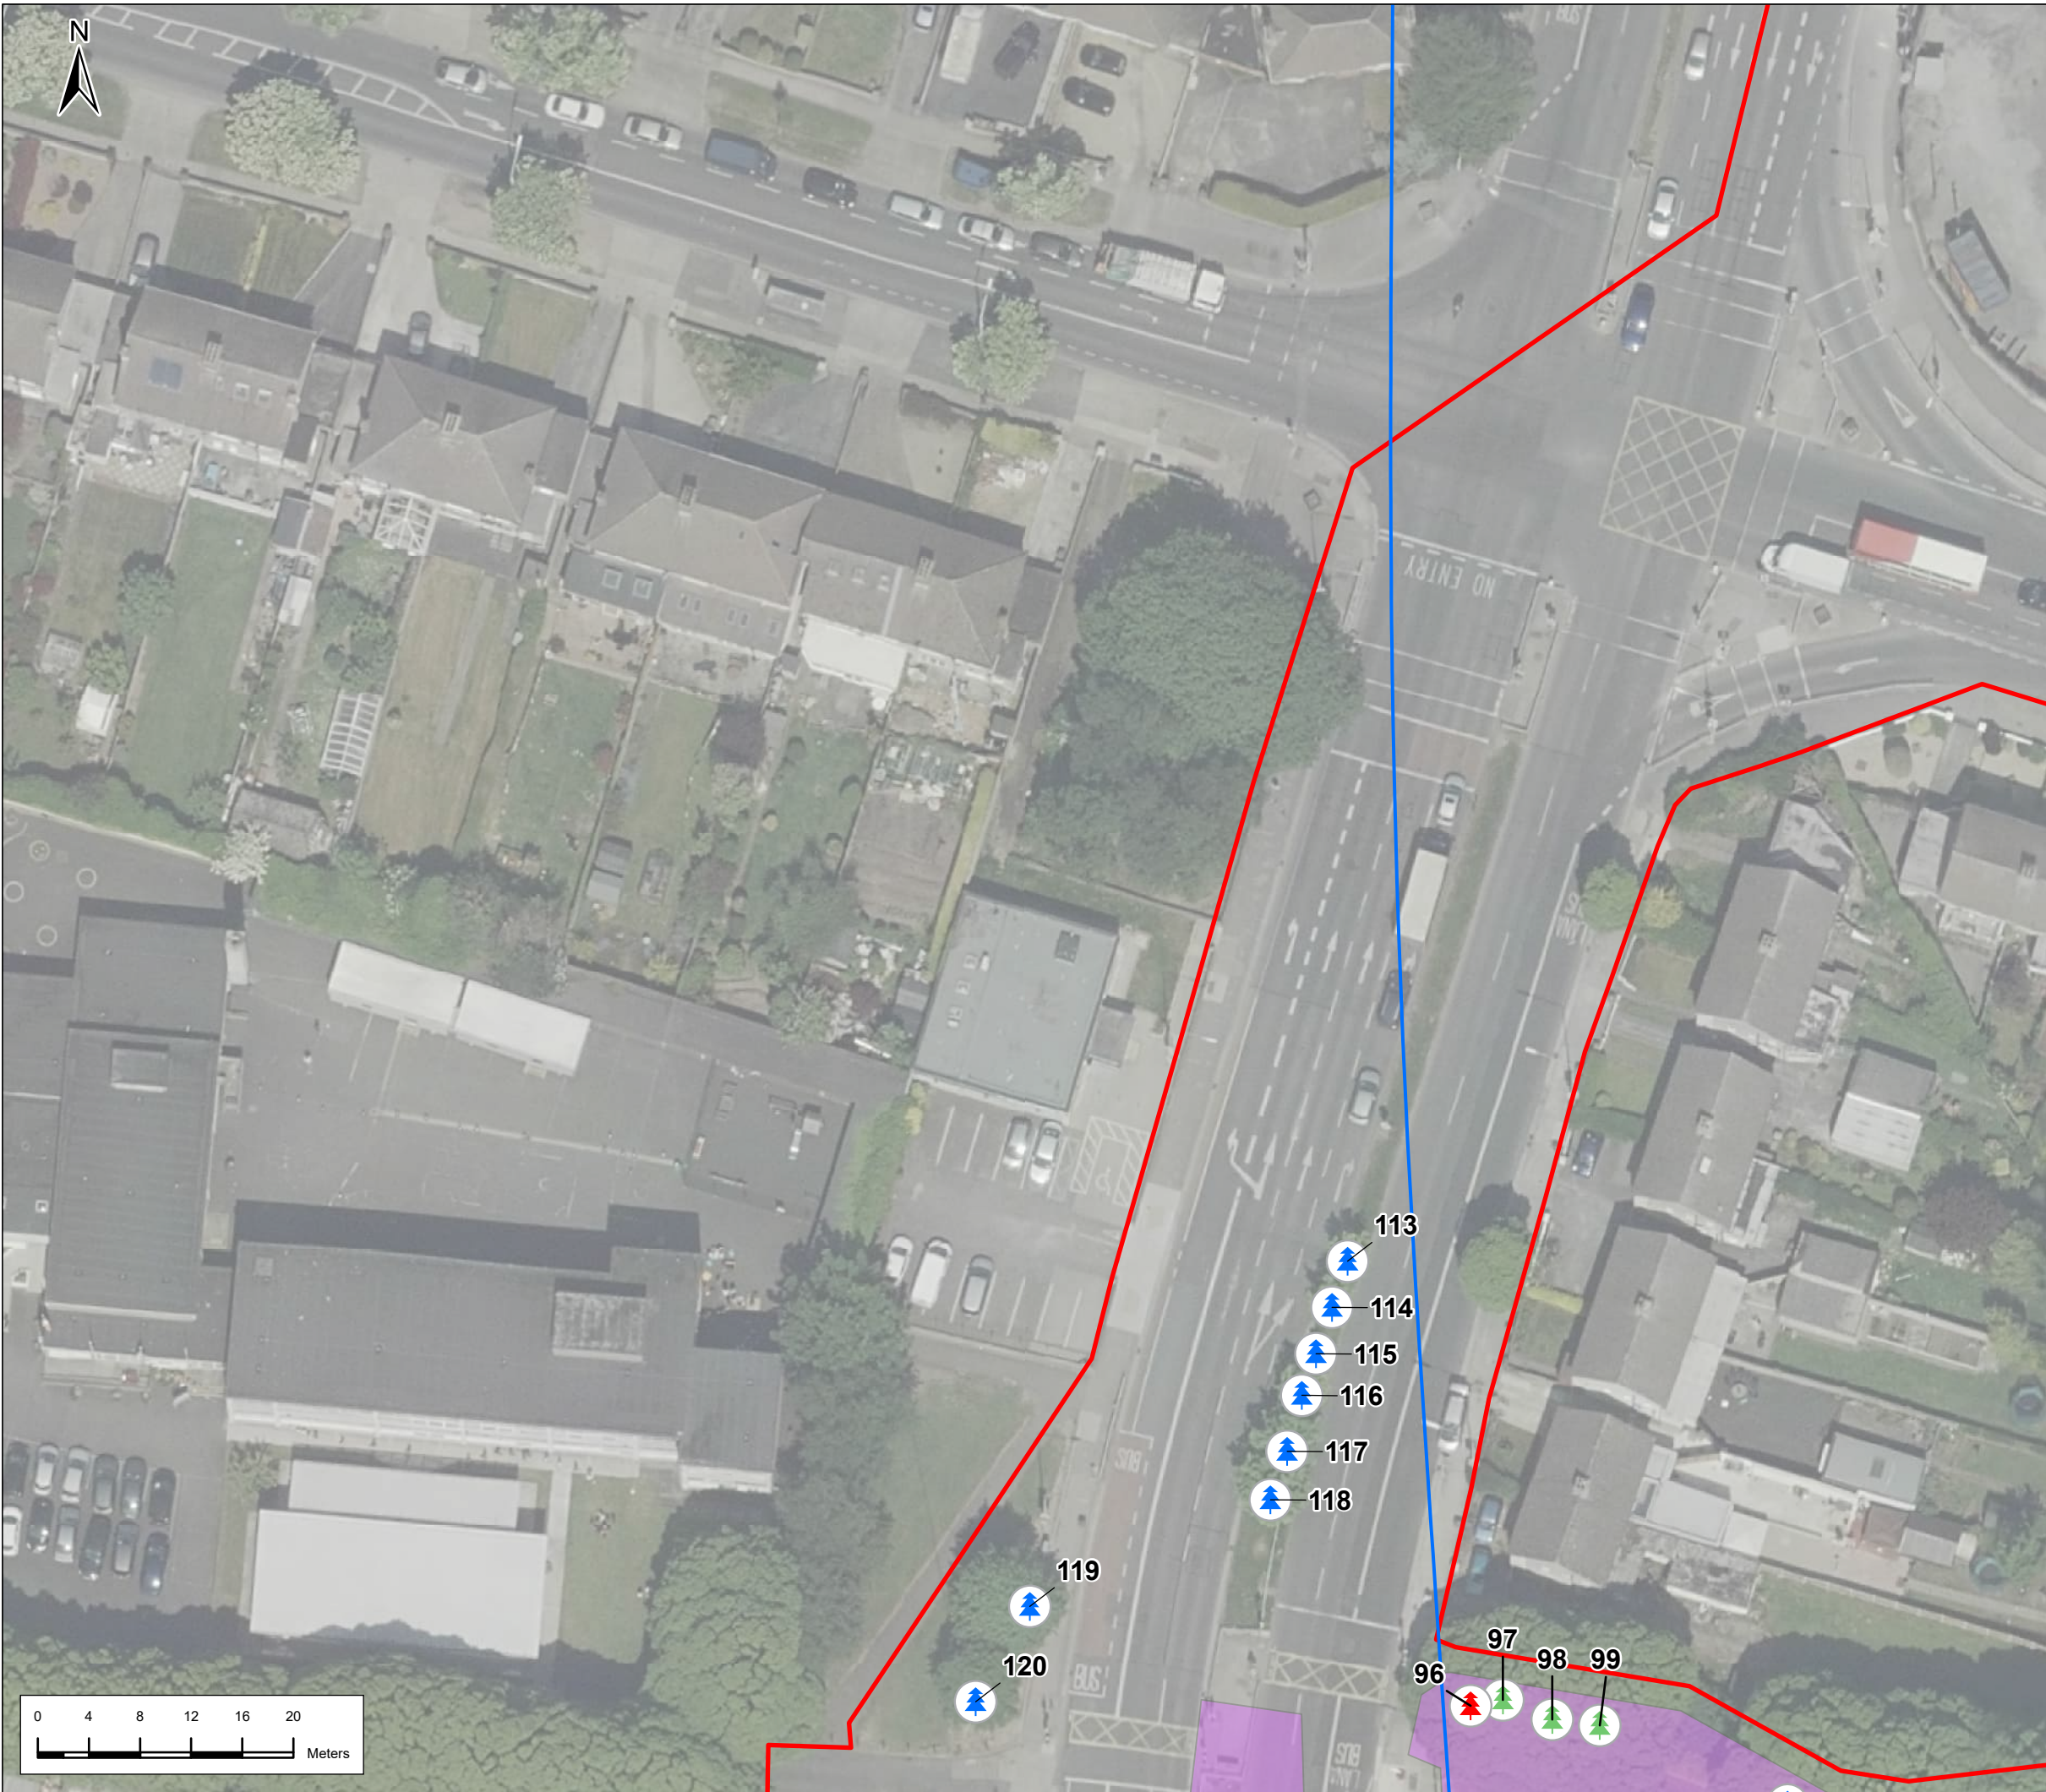


 



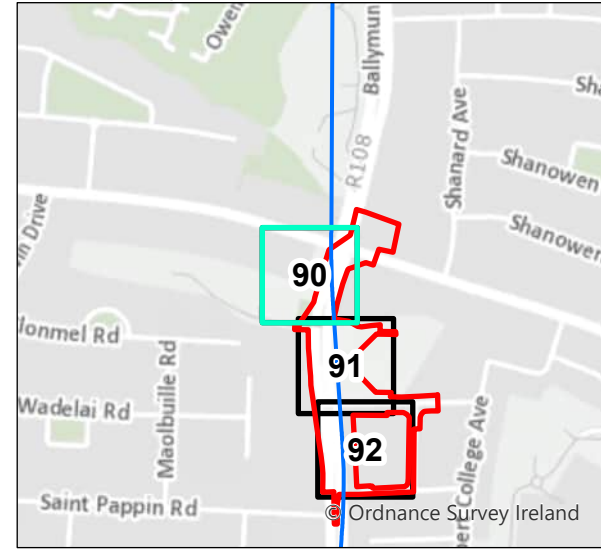
P01	23/2/2022	First Issue	JL	RH	RH	NC
P02	3/21/2024	Final Issue	JL	PC	RH	PB
Rev.	Date	Purpose of revision	Drawn	Check'd	Rev'd	App'd
<div>JACOBS IDOM</div>						
Client <div>TII Bonnagar (ampar) Utama Transport Infrastruktur Island</div>						
Project <div>METROLINK</div>						
Drawing Title <div>Arboricultural Impact Ballymun 89 of 108</div>						
Drawing Status <div>Final Issue</div>						
Scale @ A3 <div>1:500</div>			DO NOT SCALE			
Jacobs No. <div>32108600</div>						
Client No.						
Drawing No. <div>ML1-JAI-EIA-ROUT_XX-DR-Y31089</div>					Rev P02	
This drawing is not to be used in whole in or part other than for the intended purpose and project as defined on this drawing. Refer to the contract for full terms and conditions.						



Legend

Alignment

-  Tunnel
-  Red Line Boundary
-  Trees to be retained
-  Trees to be removed
-  Category U Tree outside works (not to be removed)
-  Category U Trees to be removed
-  Tree group to be retained
-  Tree group to be removed
-  Main construction compound



P01	23/2/2022	First Issue	JL	RH	RH	NC
P02	3/21/2024	Final Issue	JL	PC	RH	PB
Rev.	Date	Purpose of revision	Drawn	Check'd	Rev'd	App'r'd

JACOBS
IDOM

Client

TII
Bonnasgar /onnasgar Einnam
Transport Infrastructure Ireland

Project

METROLINK

Drawing Title

Arboricultural Impact
Collins Avenue
90 of 108

Drawing Status

Final Issue

Scale @ A3

1:500

DO NOT SCALE

Jacobs No.

32108600

Client No.


Drawing No.

ML1-JAI-EIA-ROUT_XX-DR-Y31090

Rev

P02


This drawing is not to be used in whole or in part other than for the intended purpose and project as defined on this drawing. Refer to the contract for full terms and conditions.

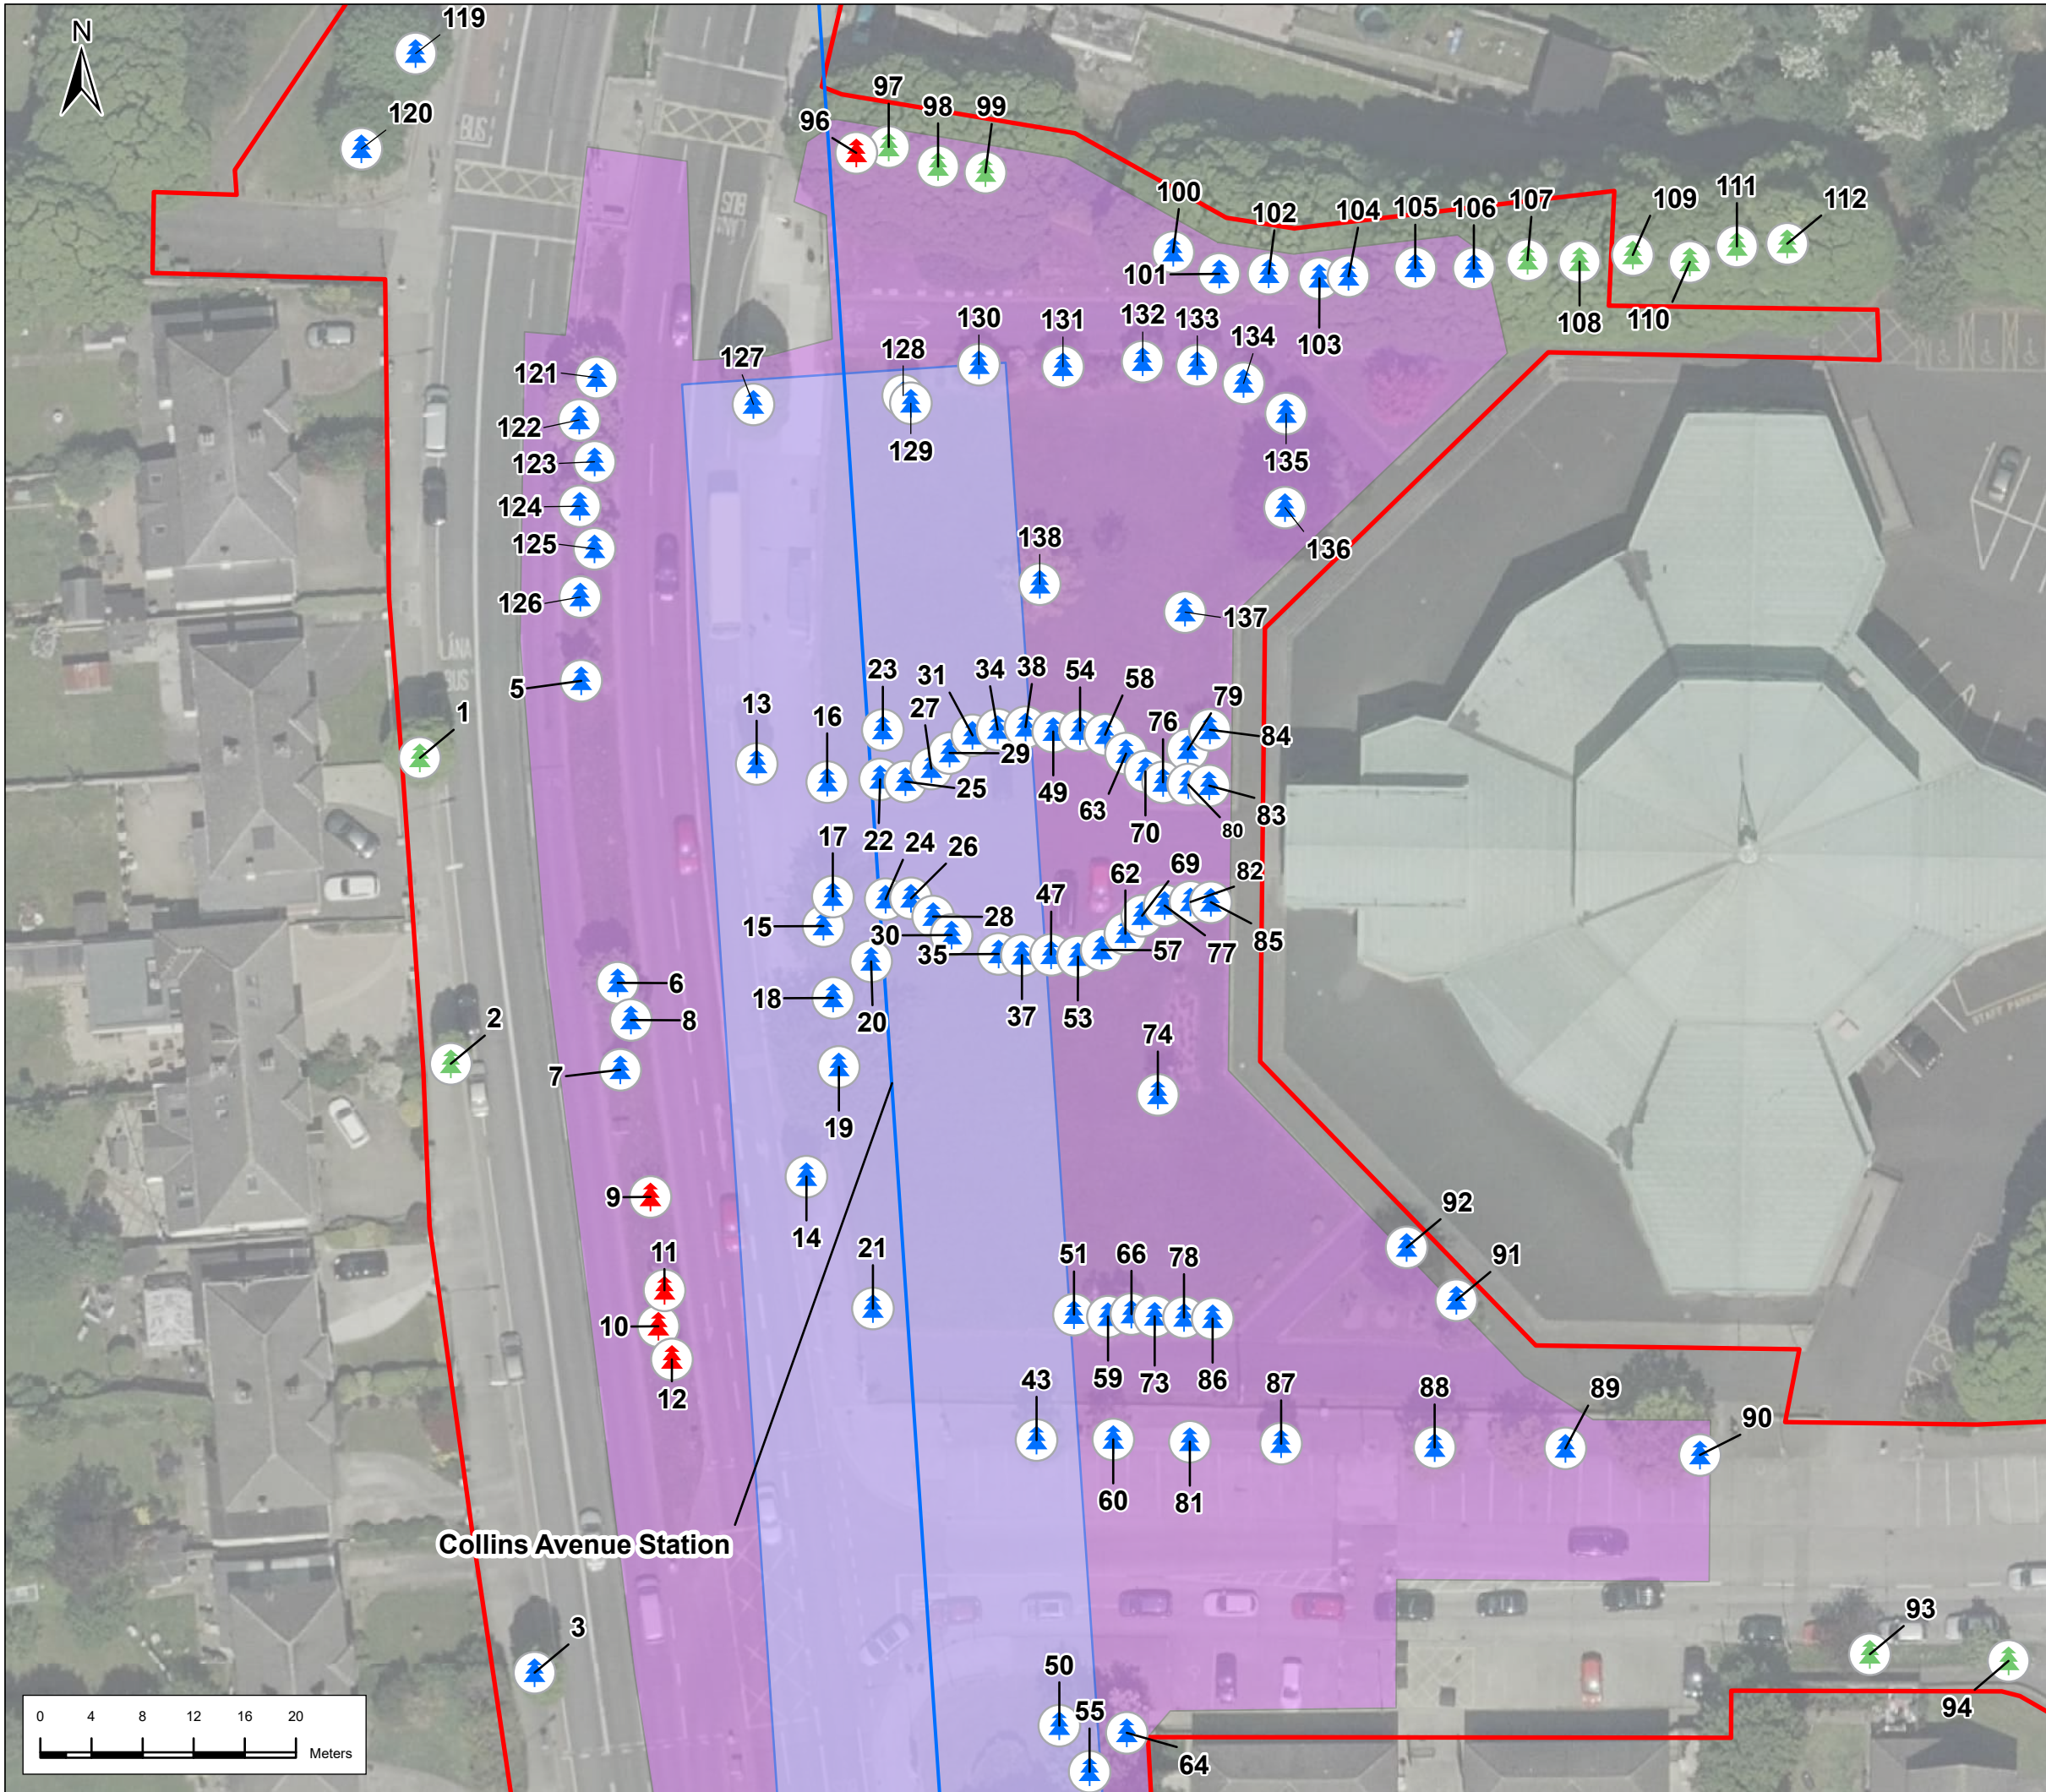

Legend

Alignment

- Tunnel
- Station Locations
- Red Line Boundary
- Trees to be retained
- Trees to be removed
- Category U Tree outside works (not to be removed)
- Category U Trees to be removed
- Tree group to be retained
- Tree group to be removed
- Main construction compound

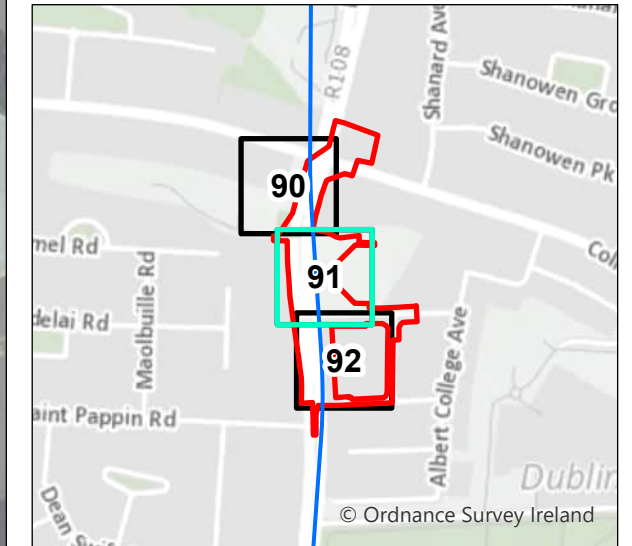

P01	23/2/2022	First Issue	JL	RH	RH	NC
P02	3/21/2024	Final Issue	JL	PC	RH	PB
Rev.	Date	Purpose of revision	Drawn	Check'd	Rev'd	App'd

JACOBS
IDOM

Client
TII
Bonnasgar /onnasgar Eneam
Transport Infrastructure Ireland

Project
METROLINK

Drawing Title
Arboricultural Impact
Our Lady of Victories
91 of 108

Drawing Status
Final Issue


Scale @ A3
1:500
DO NOT SCALE

Jacobs No.
32108600

Client No.

Drawing No.
ML1-JAI-EIA-ROUT_XX-DR-Y31091
Rev
P02


This drawing is not to be used in whole or in part other than for the intended purpose and project as defined on this drawing. Refer to the contract for full terms and conditions.

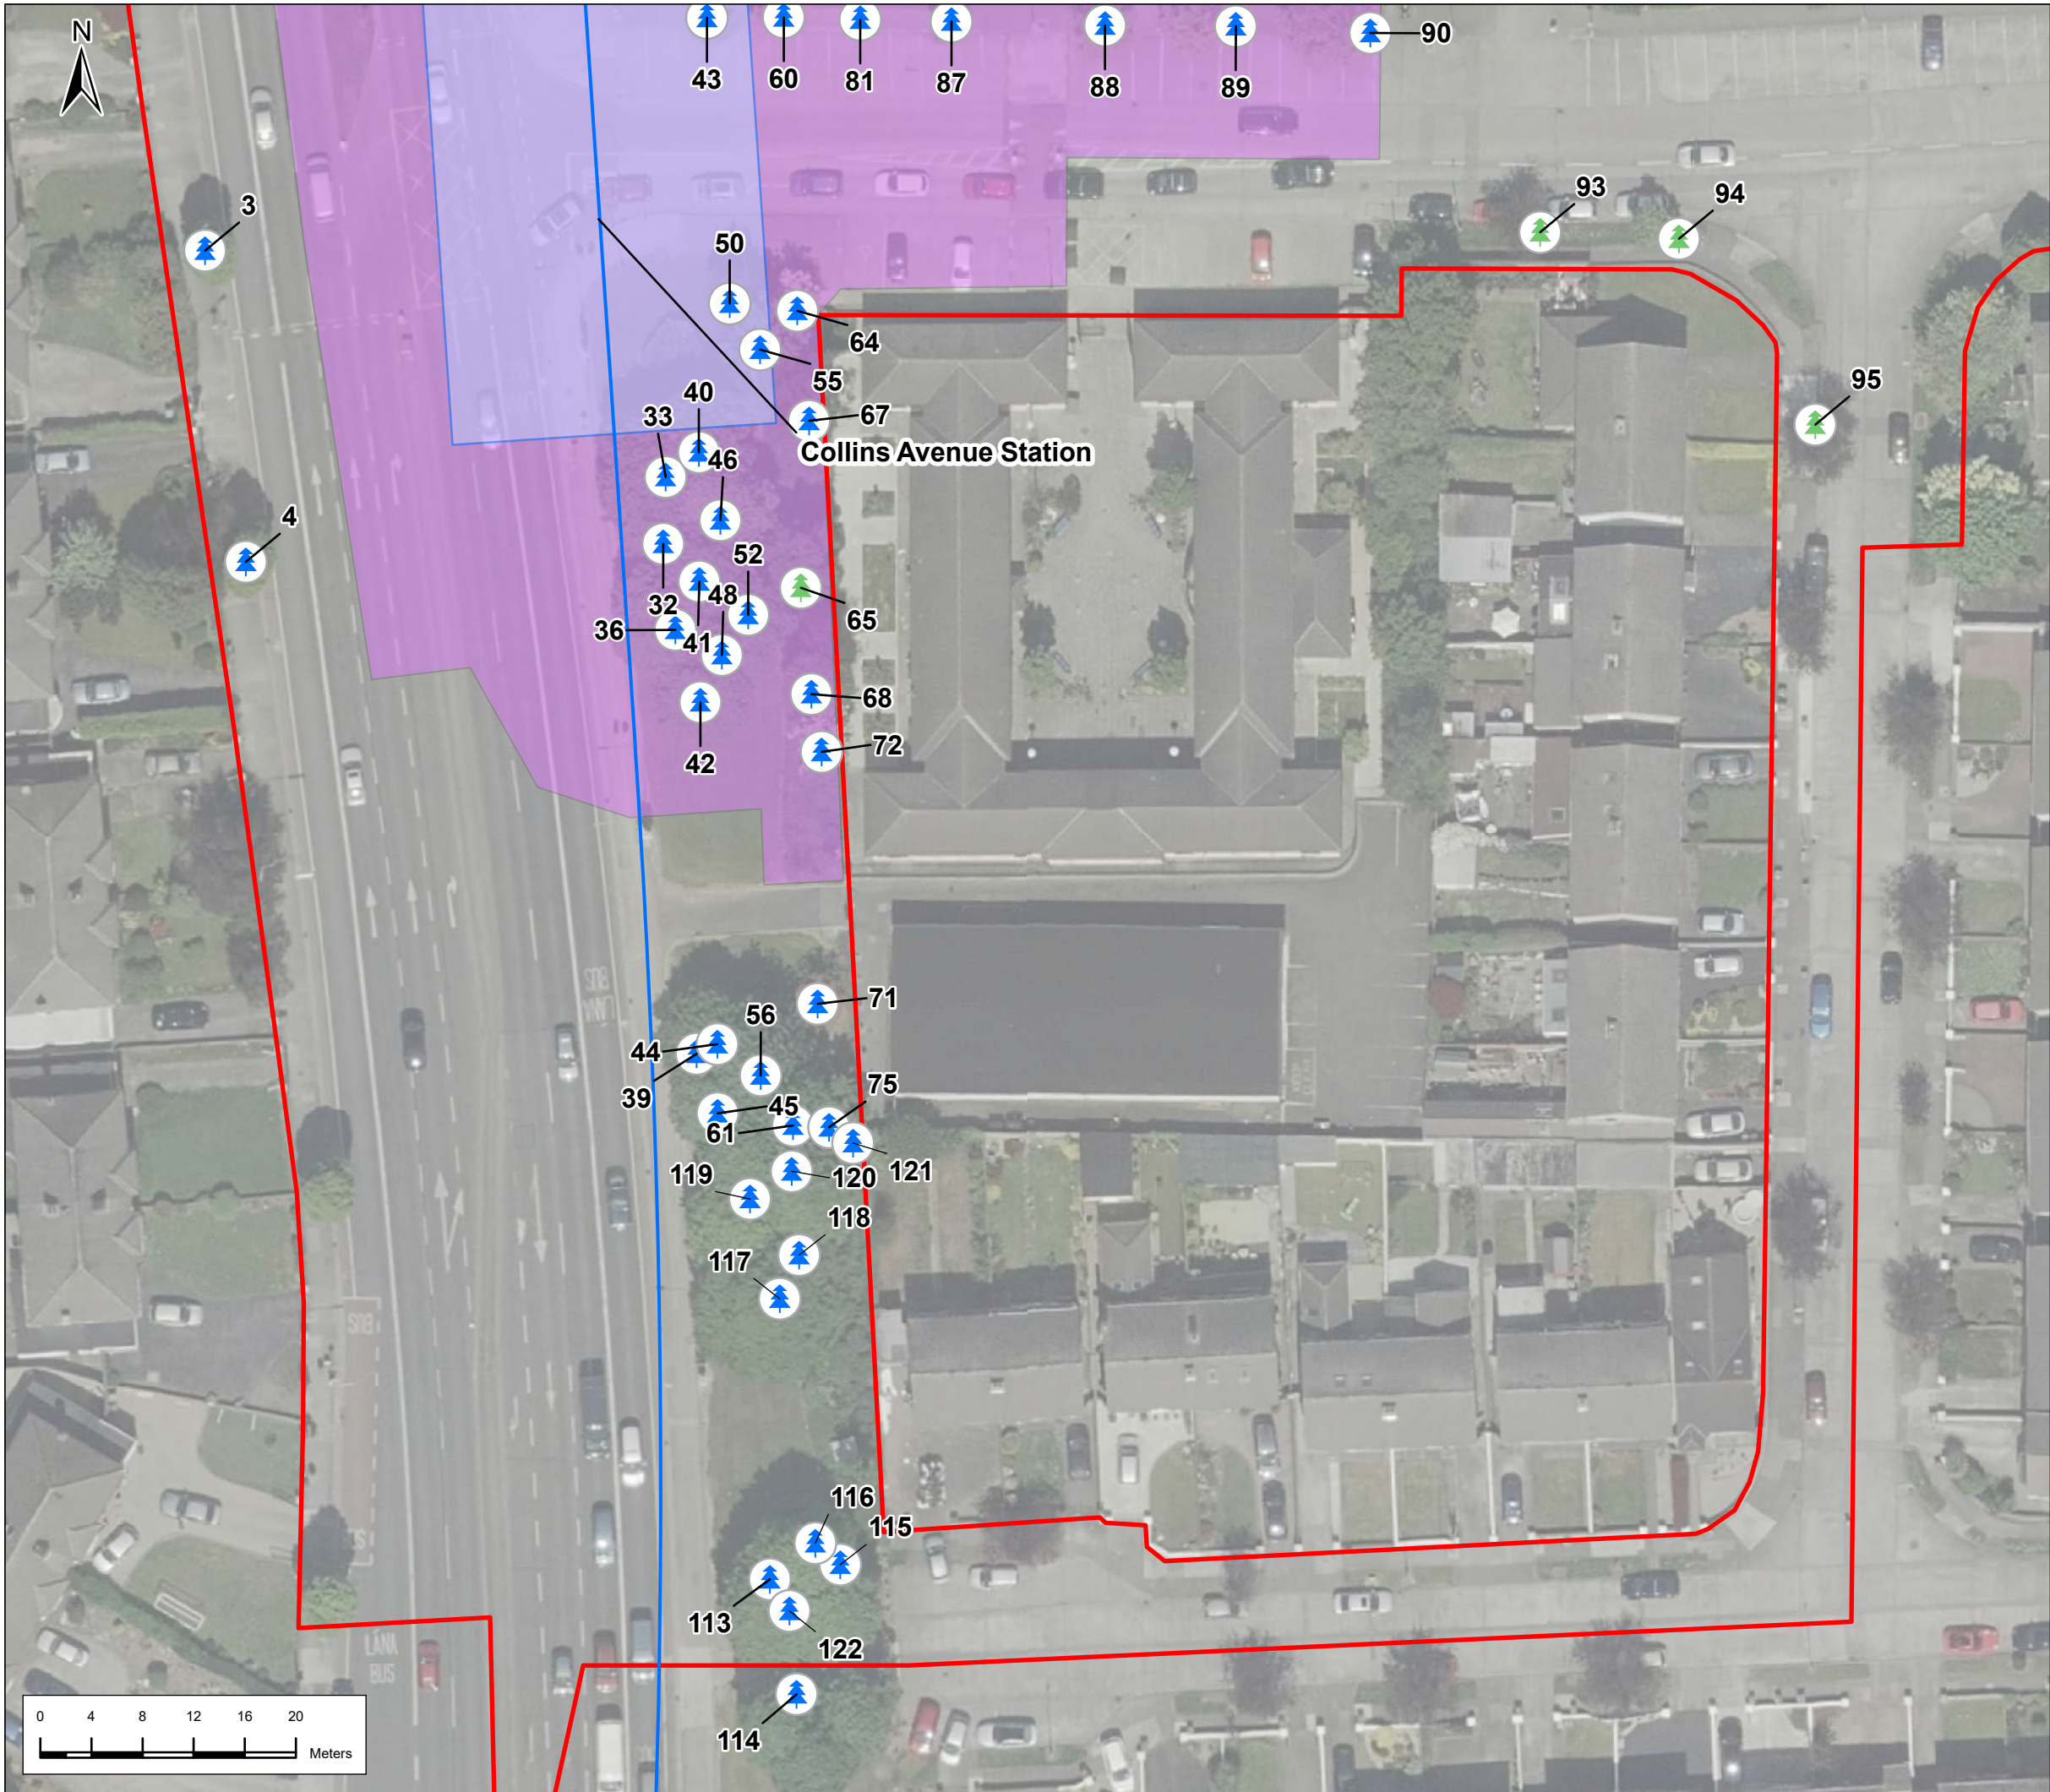

Legend

Alignment

- Tunnel
- Station Locations
- Red Line Boundary
- Trees to be retained
- Trees to be removed
- Category U Tree outside works (not to be removed)
- Category U Trees to be removed
- Tree group to be retained
- Tree group to be removed
- Main construction compound

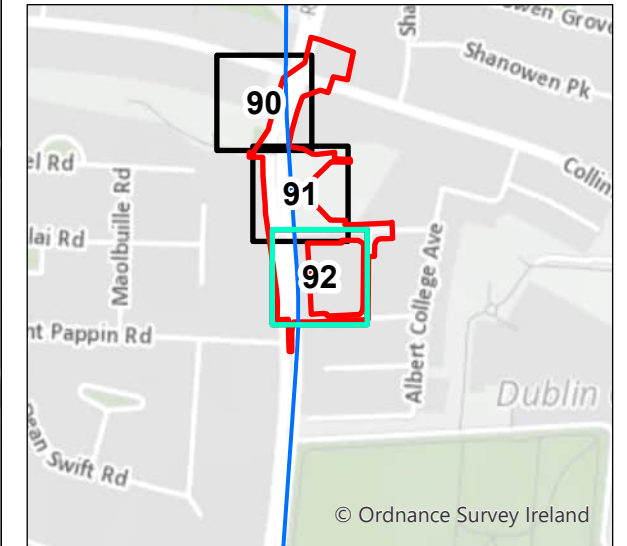

P01	23/2/2022	First Issue	JL	RH	RH	NC
P02	3/21/2024	Final Issue	JL	PC	RH	PB
Rev.	Date	Purpose of revision	Drawn	Check'd	Rev'd	App'd

JACOBS
IDOM

Client
TII
Bonnasgar /onnasgar Eneam
Transport Infrastructure Ireland

Project
METROLINK

Drawing Title
Arboricultural Impact
Our Lady of Victories
92 of 108

Drawing Status
Final Issue

Scale @ A3
1:500
DO NOT SCALE

Jacobs No.
32108600

Drawing No.
ML1-JAI-EIA-ROUT_XX-DR-Y31092








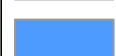

Rev
P02


This drawing is not to be used in whole or in part other than for the intended purpose and project as defined on this drawing. Refer to the contract for full terms and conditions.



Legend

Alignment

-  Tunnel
-  Red Line Boundary
-  Trees to be retained
-  Trees to be removed
-  Category U Tree outside works (not to be removed)
-  Category U Trees to be removed
-  Tree group to be retained
-  Tree group to be removed
-  Main construction compound

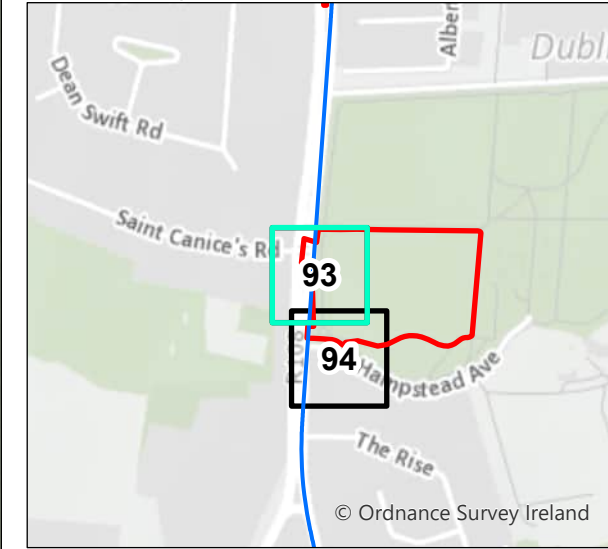

P01	23/2/2022	First Issue	JL	RH	RH	NC
P02	3/21/2024	Final Issue	JL	PC	RH	PB
Rev.	Date	Purpose of revision	Drawn	Check'd	Rev'd	App'd

JACOBS
IDOM

Client
TII
Bonnasgar /onnasgar Éireann
Transport Infrastructure Ireland

Project
METROLINK

Drawing Title
Arboricultural Impact
Albert College Park
93 of 108

Drawing Status
Final Issue

Scale @ A3
1:500
DO NOT SCALE

Jacobs No.
32108600

Drawing No.
ML1-JAI-EIA-ROUT_XX-DR-Y31093


Rev
P02



Legend

Alignment

- Tunnel
- Red Line Boundary
- Trees to be retained
- Trees to be removed
- Category U Tree outside works (not to be removed)
- Category U Trees to be removed
- Tree group to be retained
- Tree group to be removed
- Main construction compound

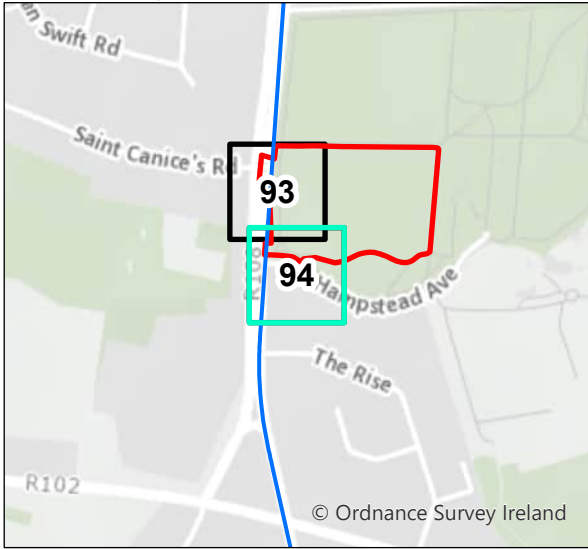

P01	23/2/2022	First Issue	JL	RH	RH	NC
P02	3/21/2024	Final Issue	JL	PC	RH	PB
Rev.	Date	Purpose of revision	Drawn	Check'd	Rev'd	App'r'd

JACOBS
IDOM

Client

TII
Bonnasgar /onnasgar Eneam
Transport Infrastructure Ireland

Project

METROLINK

Drawing Title

Arboricultural Impact
Albert College Park
94 of 108

Drawing Status

Final Issue

Scale @ A3

1:500

DO NOT SCALE

Jacobs No.

32108600

Client No.

Drawing No.

ML1-JAI-EIA-ROUT_XX-DR-Y31094

Rev

P02


This drawing is not to be used in whole or in part other than for the intended purpose and project as defined on this drawing. Refer to the contract for full terms and conditions.



Legend

Alignment

- Tunnel
- Station Locations
- Red Line Boundary
- Trees to be retained
- Trees to be removed
- Category U Tree outside works (not to be removed)
- Category U Trees to be removed
- Tree group to be retained
- Tree group to be removed
- Main construction compound

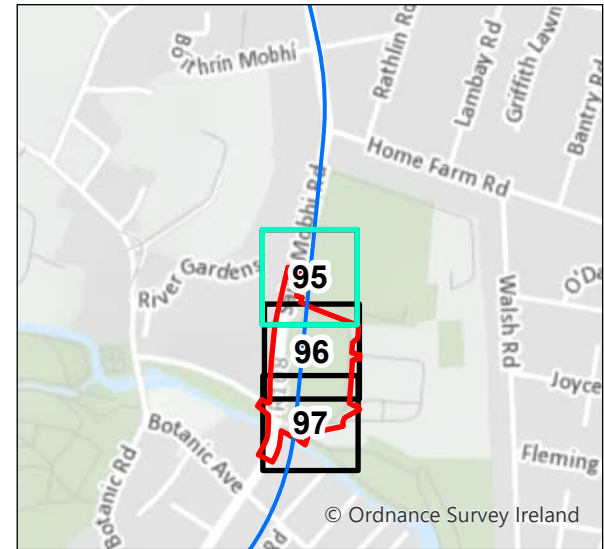

P01	23/2/2022	First Issue	JL	RH	RH	NC
P02	3/21/2024	Final Issue	JL	PC	RH	PB
Rev.	Date	Purpose of revision	Drawn	Check'd	Rev'd	App'r'd

JACOBS
IDOM

Client

TII
Bonnasgar / Bonnair Eireann
Transport Infrastructure Ireland

Project


METROLINK

Drawing Title

Arboricultural Impact
Griffith Park
95 of 108

Drawing Status		Final Issue	
Scale @ A3	1:500	DO NOT SCALE	
Jacobs No.	32108600		
Client No.			
Drawing No.	ML1-JAI-EIA-ROUT_XX-DR-Y31095		Rev P02


This drawing is not to be used in whole or in part other than for the intended purpose and project as defined on this drawing. Refer to the contract for full terms and conditions.

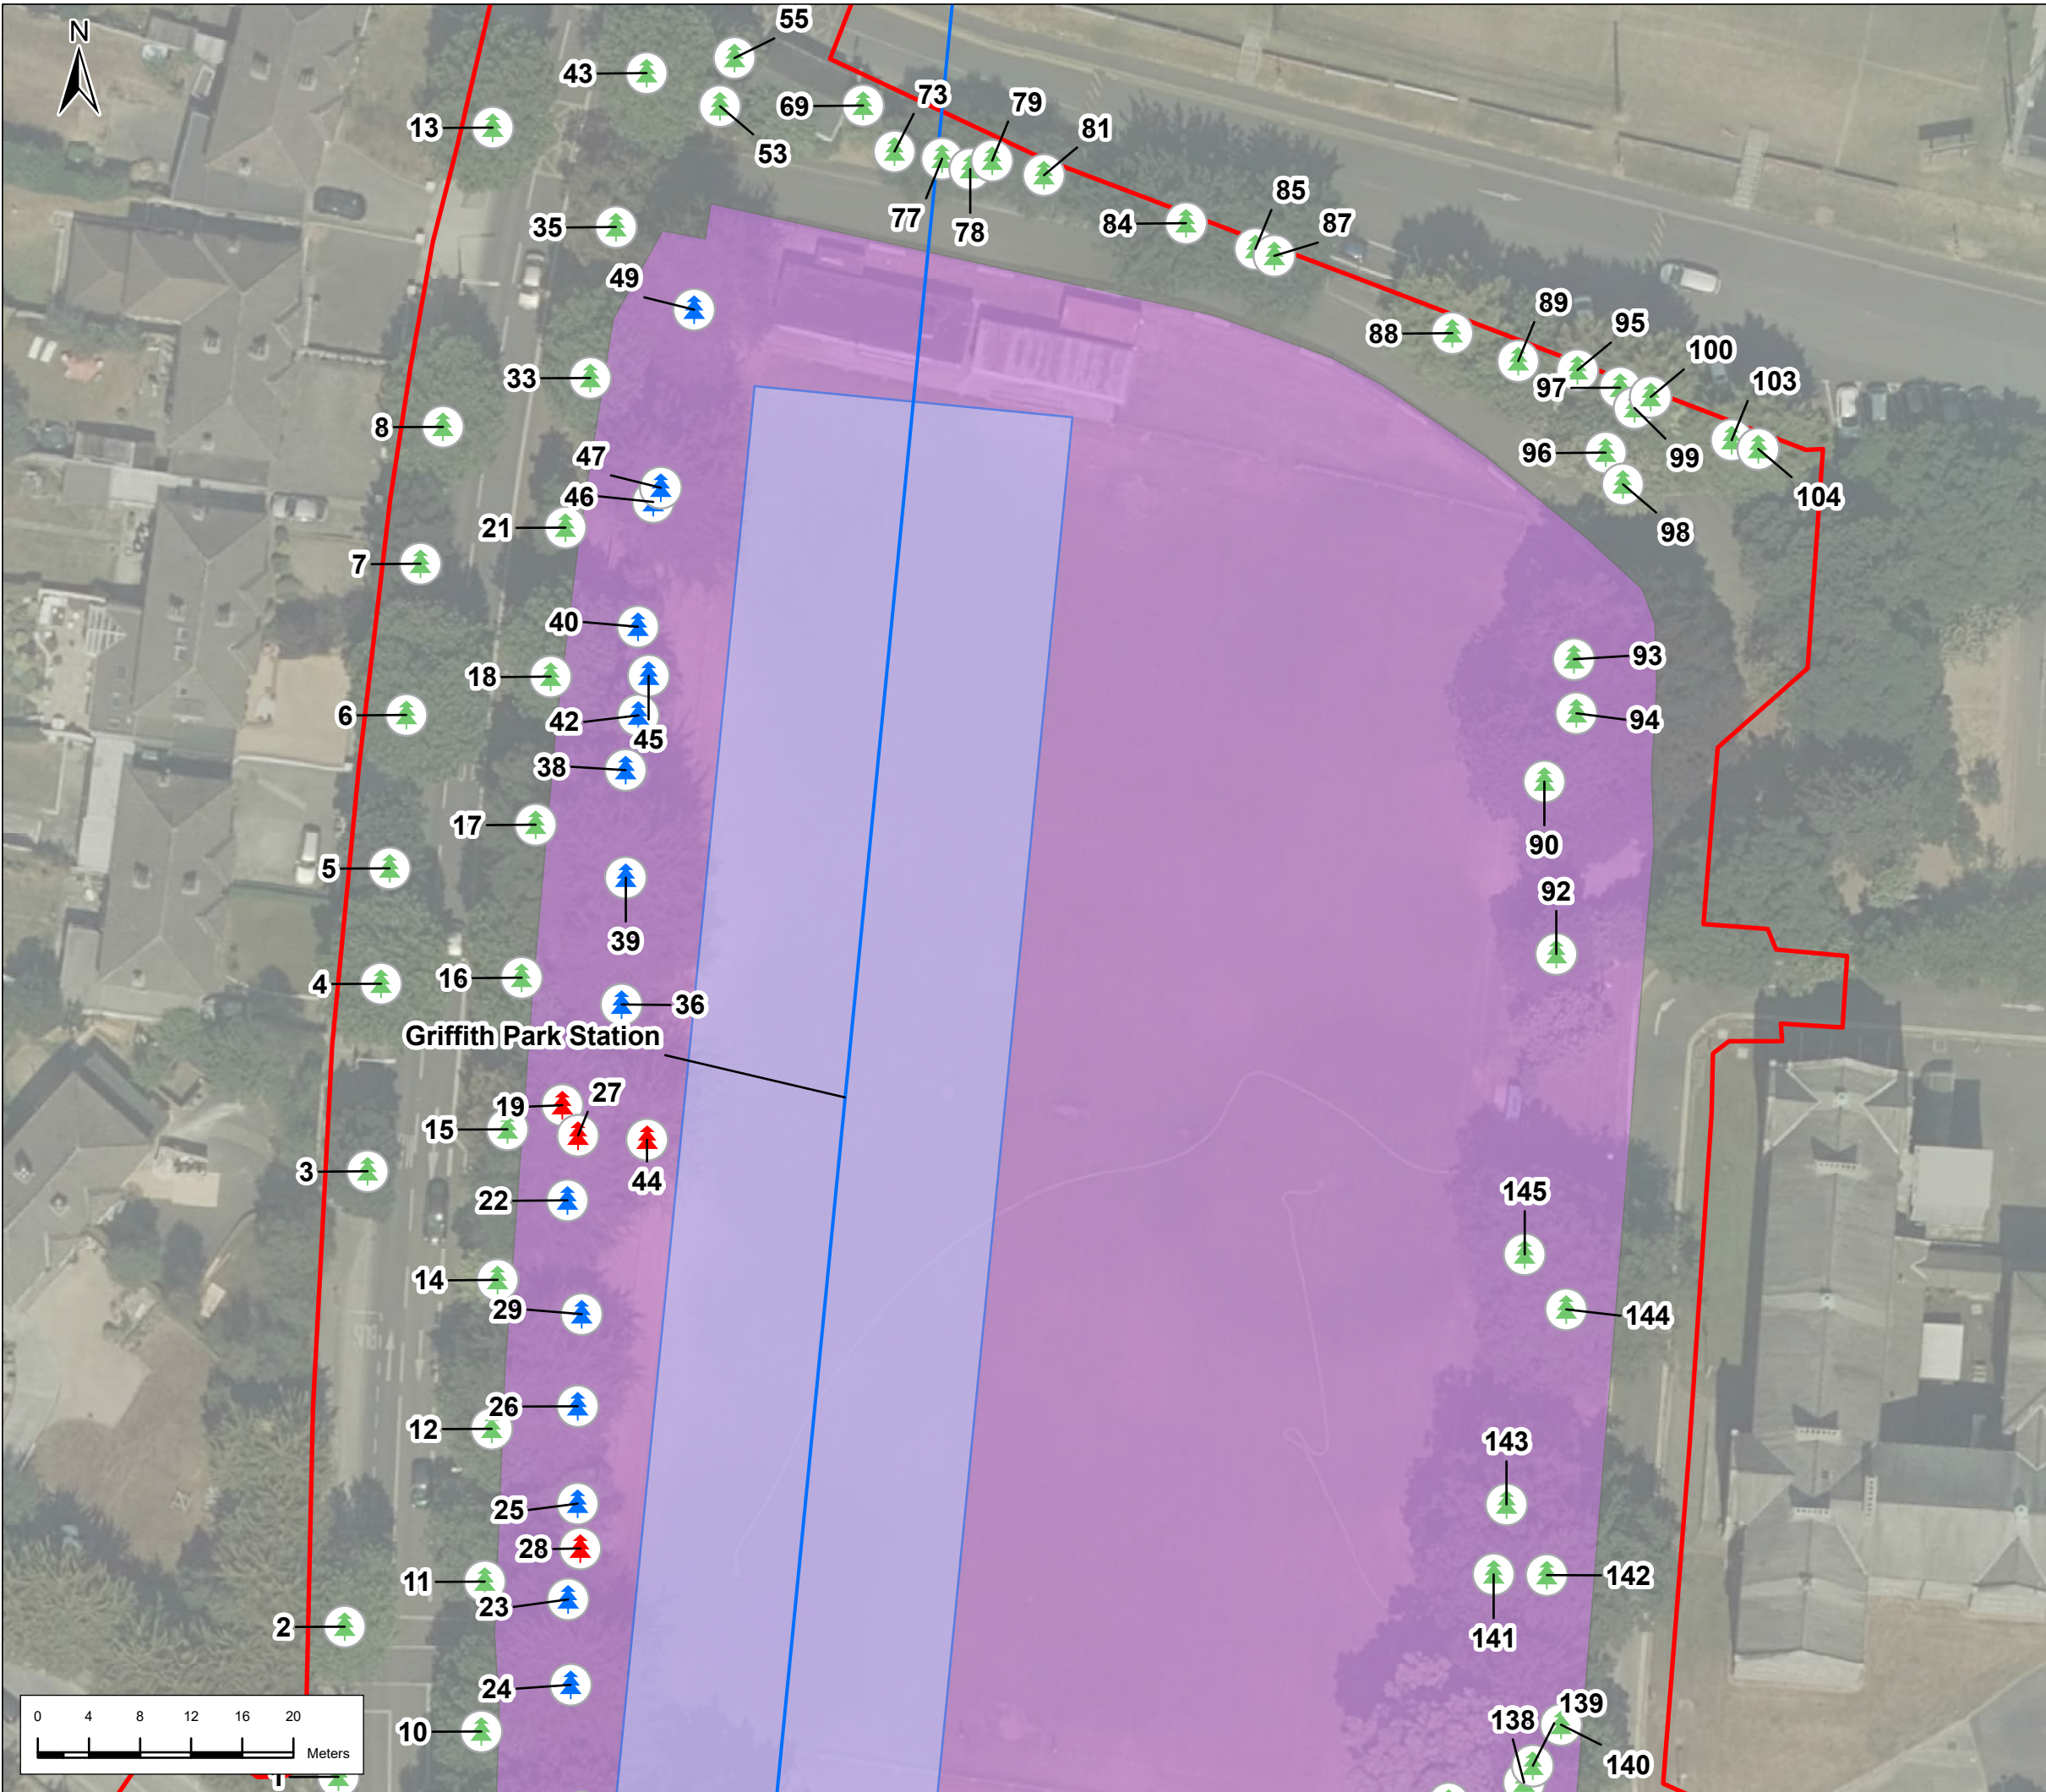

Legend

Alignment

- Tunnel
- Station Locations
- Red Line Boundary
- Trees to be retained
- Trees to be removed
- Category U Tree outside works (not to be removed)
- Category U Trees to be removed
- Tree group to be retained
- Tree group to be removed
- Main construction compound

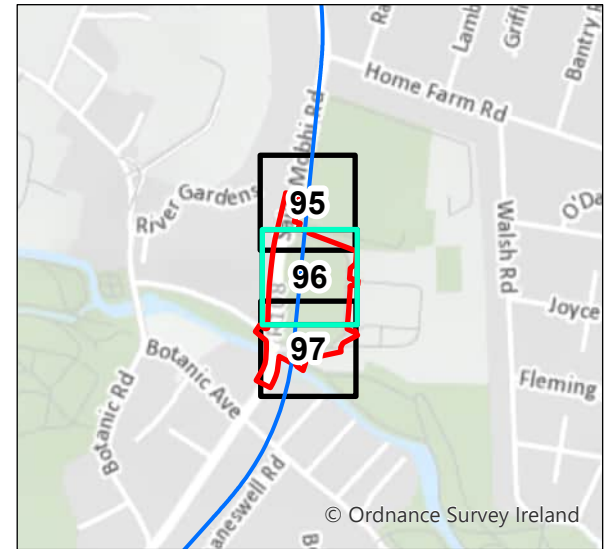

P01	23/2/2022	First Issue	JL	RH	RH	NC
P02	3/21/2024	Final Issue	JL	PC	RH	PB
Rev.	Date	Purpose of revision	Drawn	Check'd	Rev'd	App'd

JACOBS
IDOM

Client

TII
Bonnasgar /onnasgar Einnam
Transport Infrastructure Ireland

Project


METROLINK

Drawing Title

Arboricultural Impact
Griffith Park
96 of 108

Drawing Status		Final Issue	
Scale @ A3	1:500	DO NOT SCALE	
Jacobs No.	32108600		
Client No.			
Drawing No.	ML1-JAI-EIA-ROUT_XX-DR-Y31096		Rev P02


This drawing is not to be used in whole in or part other than for the intended purpose and project as defined on this drawing. Refer to the contract for full terms and conditions.

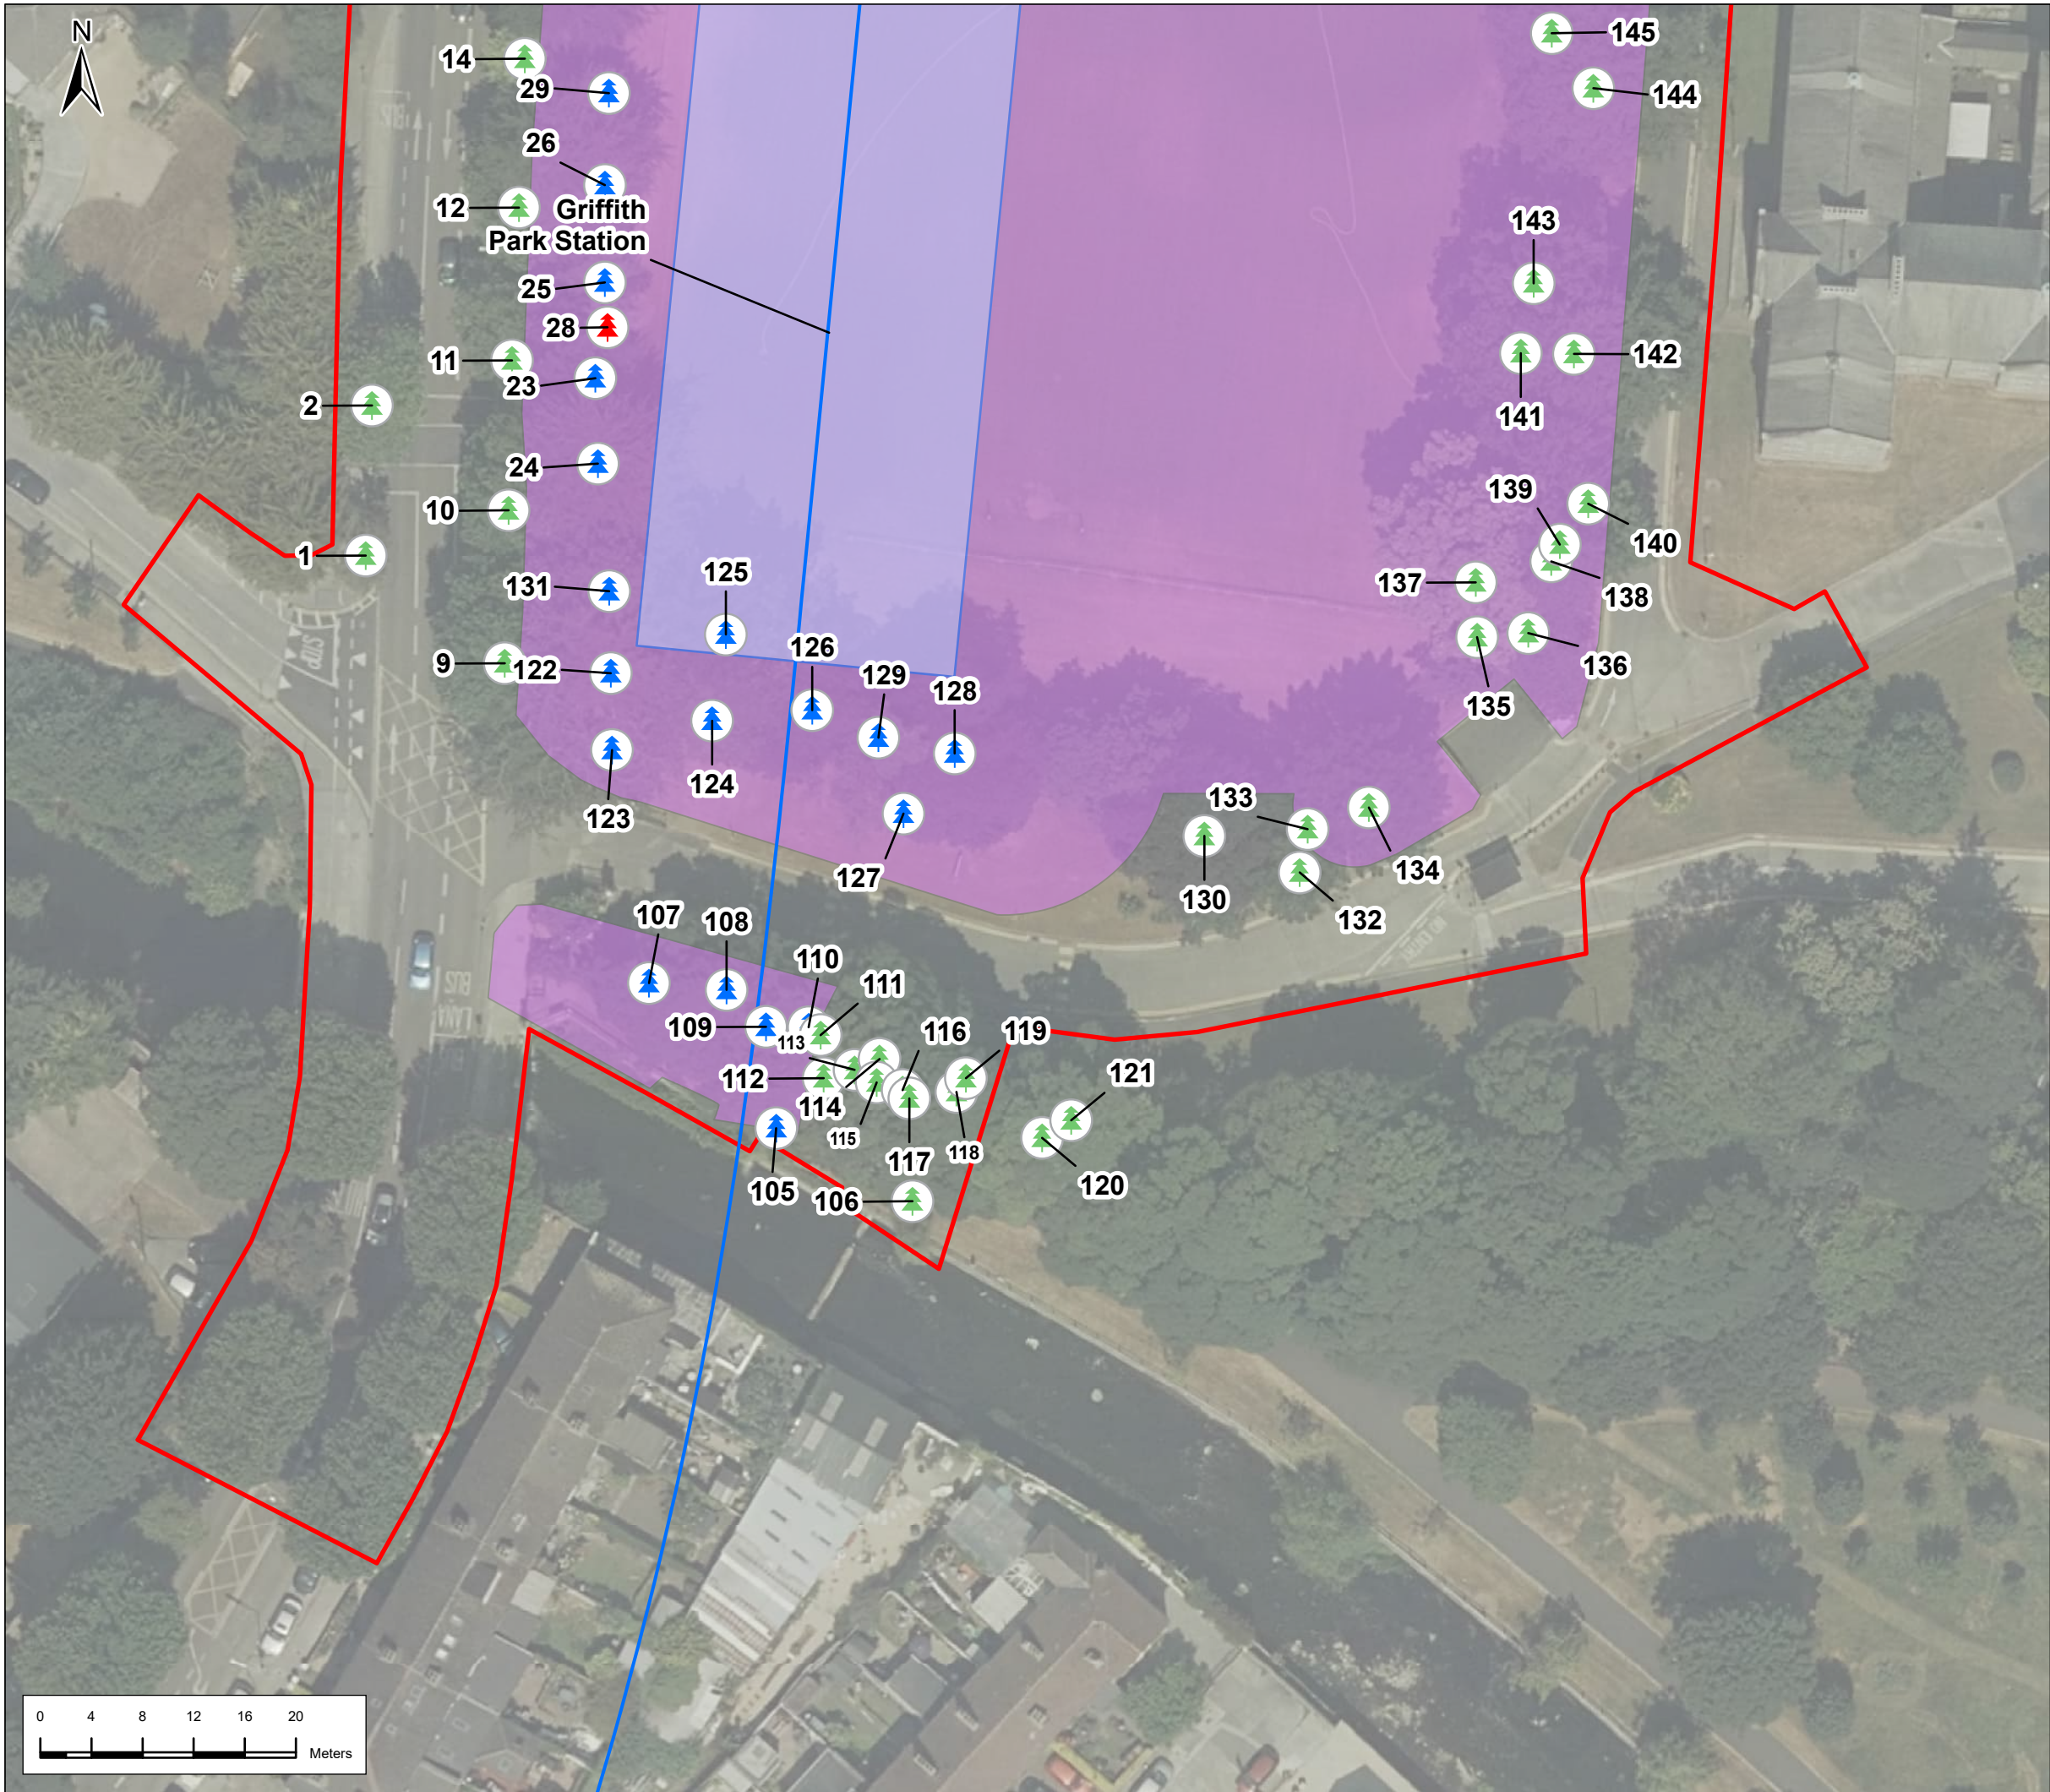

Legend

Alignment

- Tunnel
- Station Locations
- Red Line Boundary
- Trees to be retained
- Trees to be removed
- Category U Tree outside works (not to be removed)
- Category U Trees to be removed
- Tree group to be retained
- Tree group to be removed
- Main construction compound

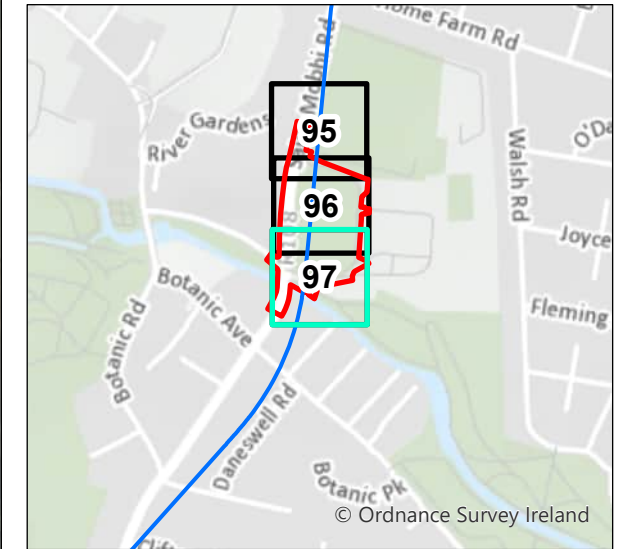

P01	23/2/2022	First Issue	JL	RH	RH	NC
P02	3/21/2024	Final Issue	JL	PC	RH	PB
Rev.	Date	Purpose of revision	Drawn	Check'd	Rev'd	App'd

JACOBS
IDOM

Client

TII
Bonnasgar /onnasgar Éireann
Transport Infrastructure Ireland

Project

METROLINK

Drawing Title

Arboricultural Impact
Griffith Park
97 of 108

Drawing Status

Final Issue

Scale @ A3

1:500

DO NOT SCALE

Jacobs No.

32108600

Client No.


Drawing No.

ML1-JAI-EIA-ROUT_XX-DR-Y31097

Rev

P02


This drawing is not to be used in whole or in part other than for the intended purpose and project as defined on this drawing. Refer to the contract for full terms and conditions.

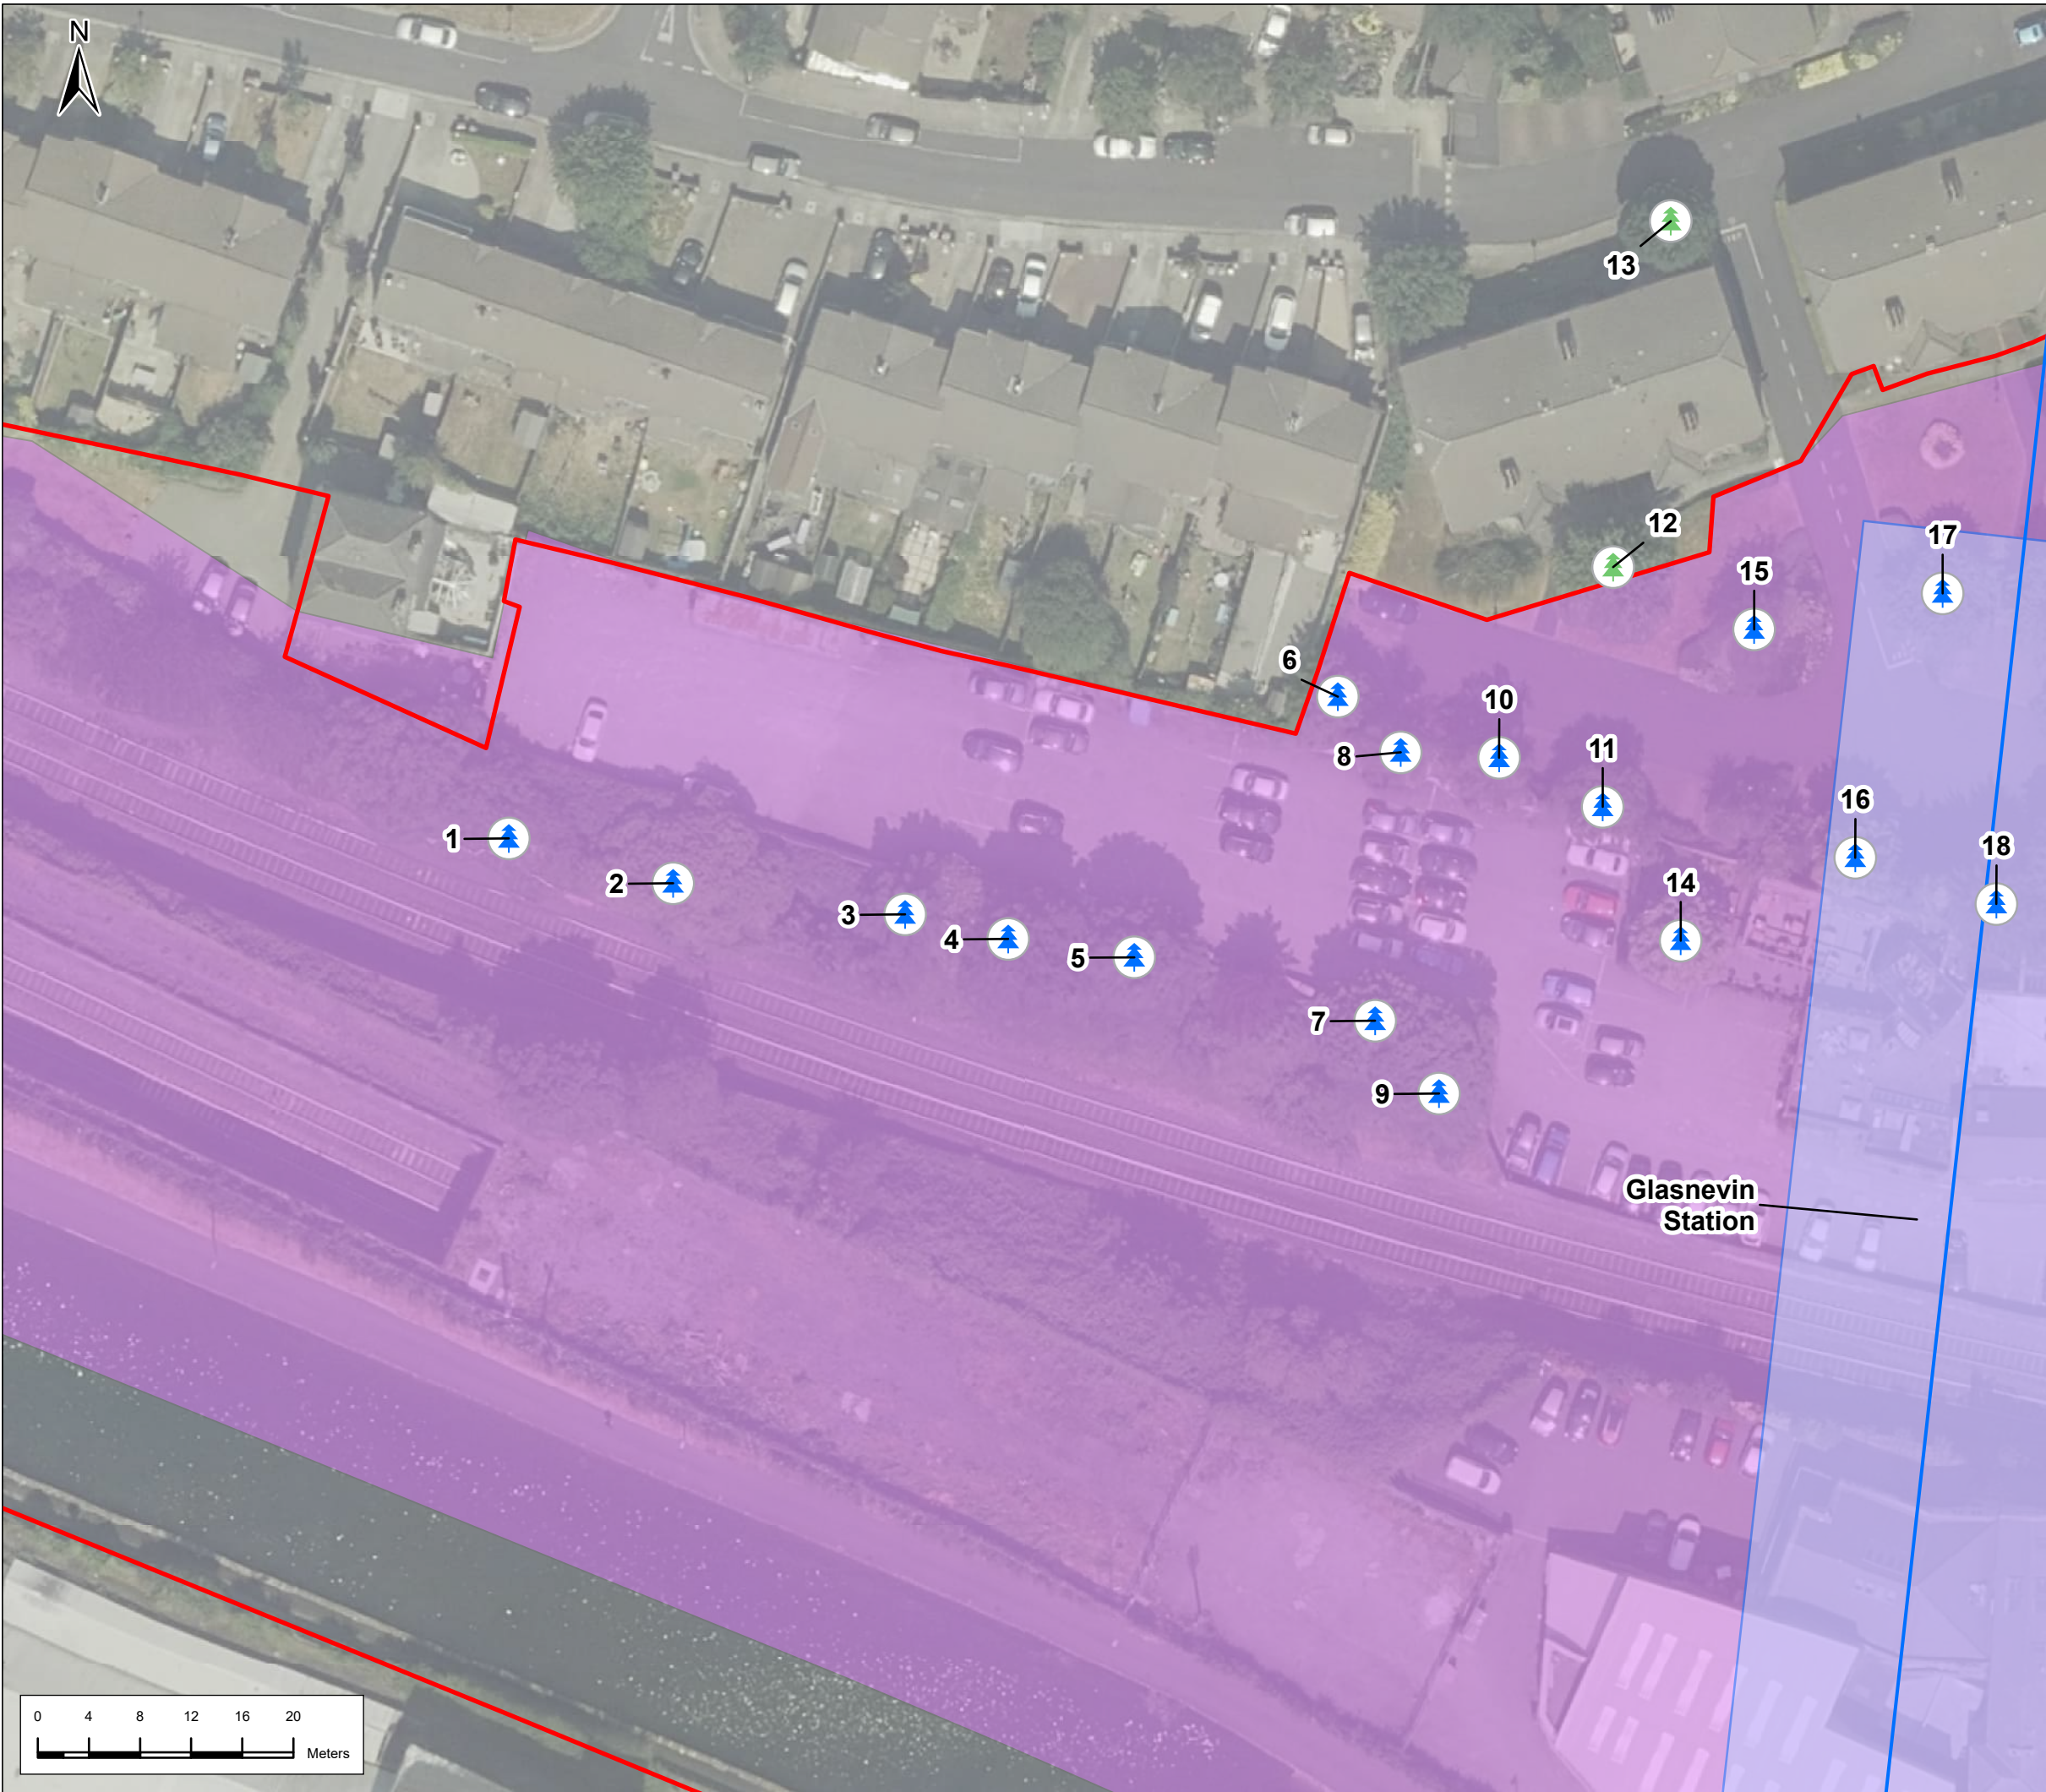

Legend

Alignment

- Tunnel
- Station Locations
- Red Line Boundary
- Trees to be retained
- Trees to be removed
- Category U Tree outside works (not to be removed)
- Category U Trees to be removed
- Tree group to be retained
- Tree group to be removed
- Main construction compound

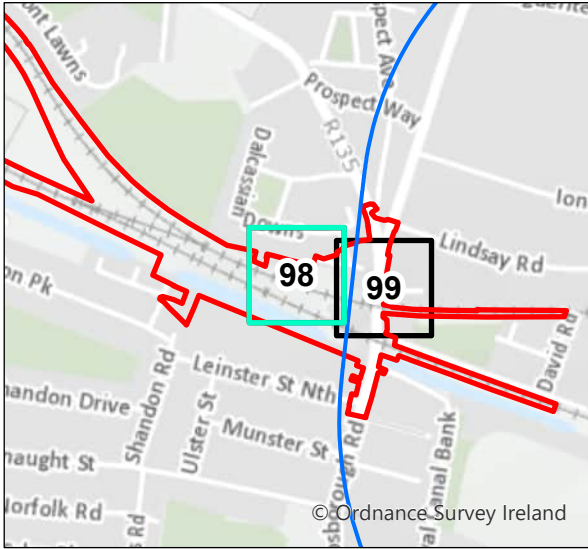

P01	23/2/2022	First Issue	JL	RH	RH	NC
P02	3/21/2024	Final Issue	JL	PC	RH	PB
Rev.	Date	Purpose of revision	Drawn	Check'd	Rev'd	Appr'd

JACOBS
IDOM

Client

Bonneagar ionpair Éireann
Transport Infrastructure Ireland

Project


Drawing Title
Arboricultural Impact
Glasnevin
98 of 108

Drawing Status
Final Issue


Scale @ A3
1:500
DO NOT SCALE

Jacobs No.
32108600

Client No.

Drawing No.
ML1-JAI-EIA-ROUT_XX-DR-Y31098
Rev
P02


This drawing is not to be used in whole in or part other than for the intended purpose and project as defined on this drawing. Refer to the contract for full terms and conditions.

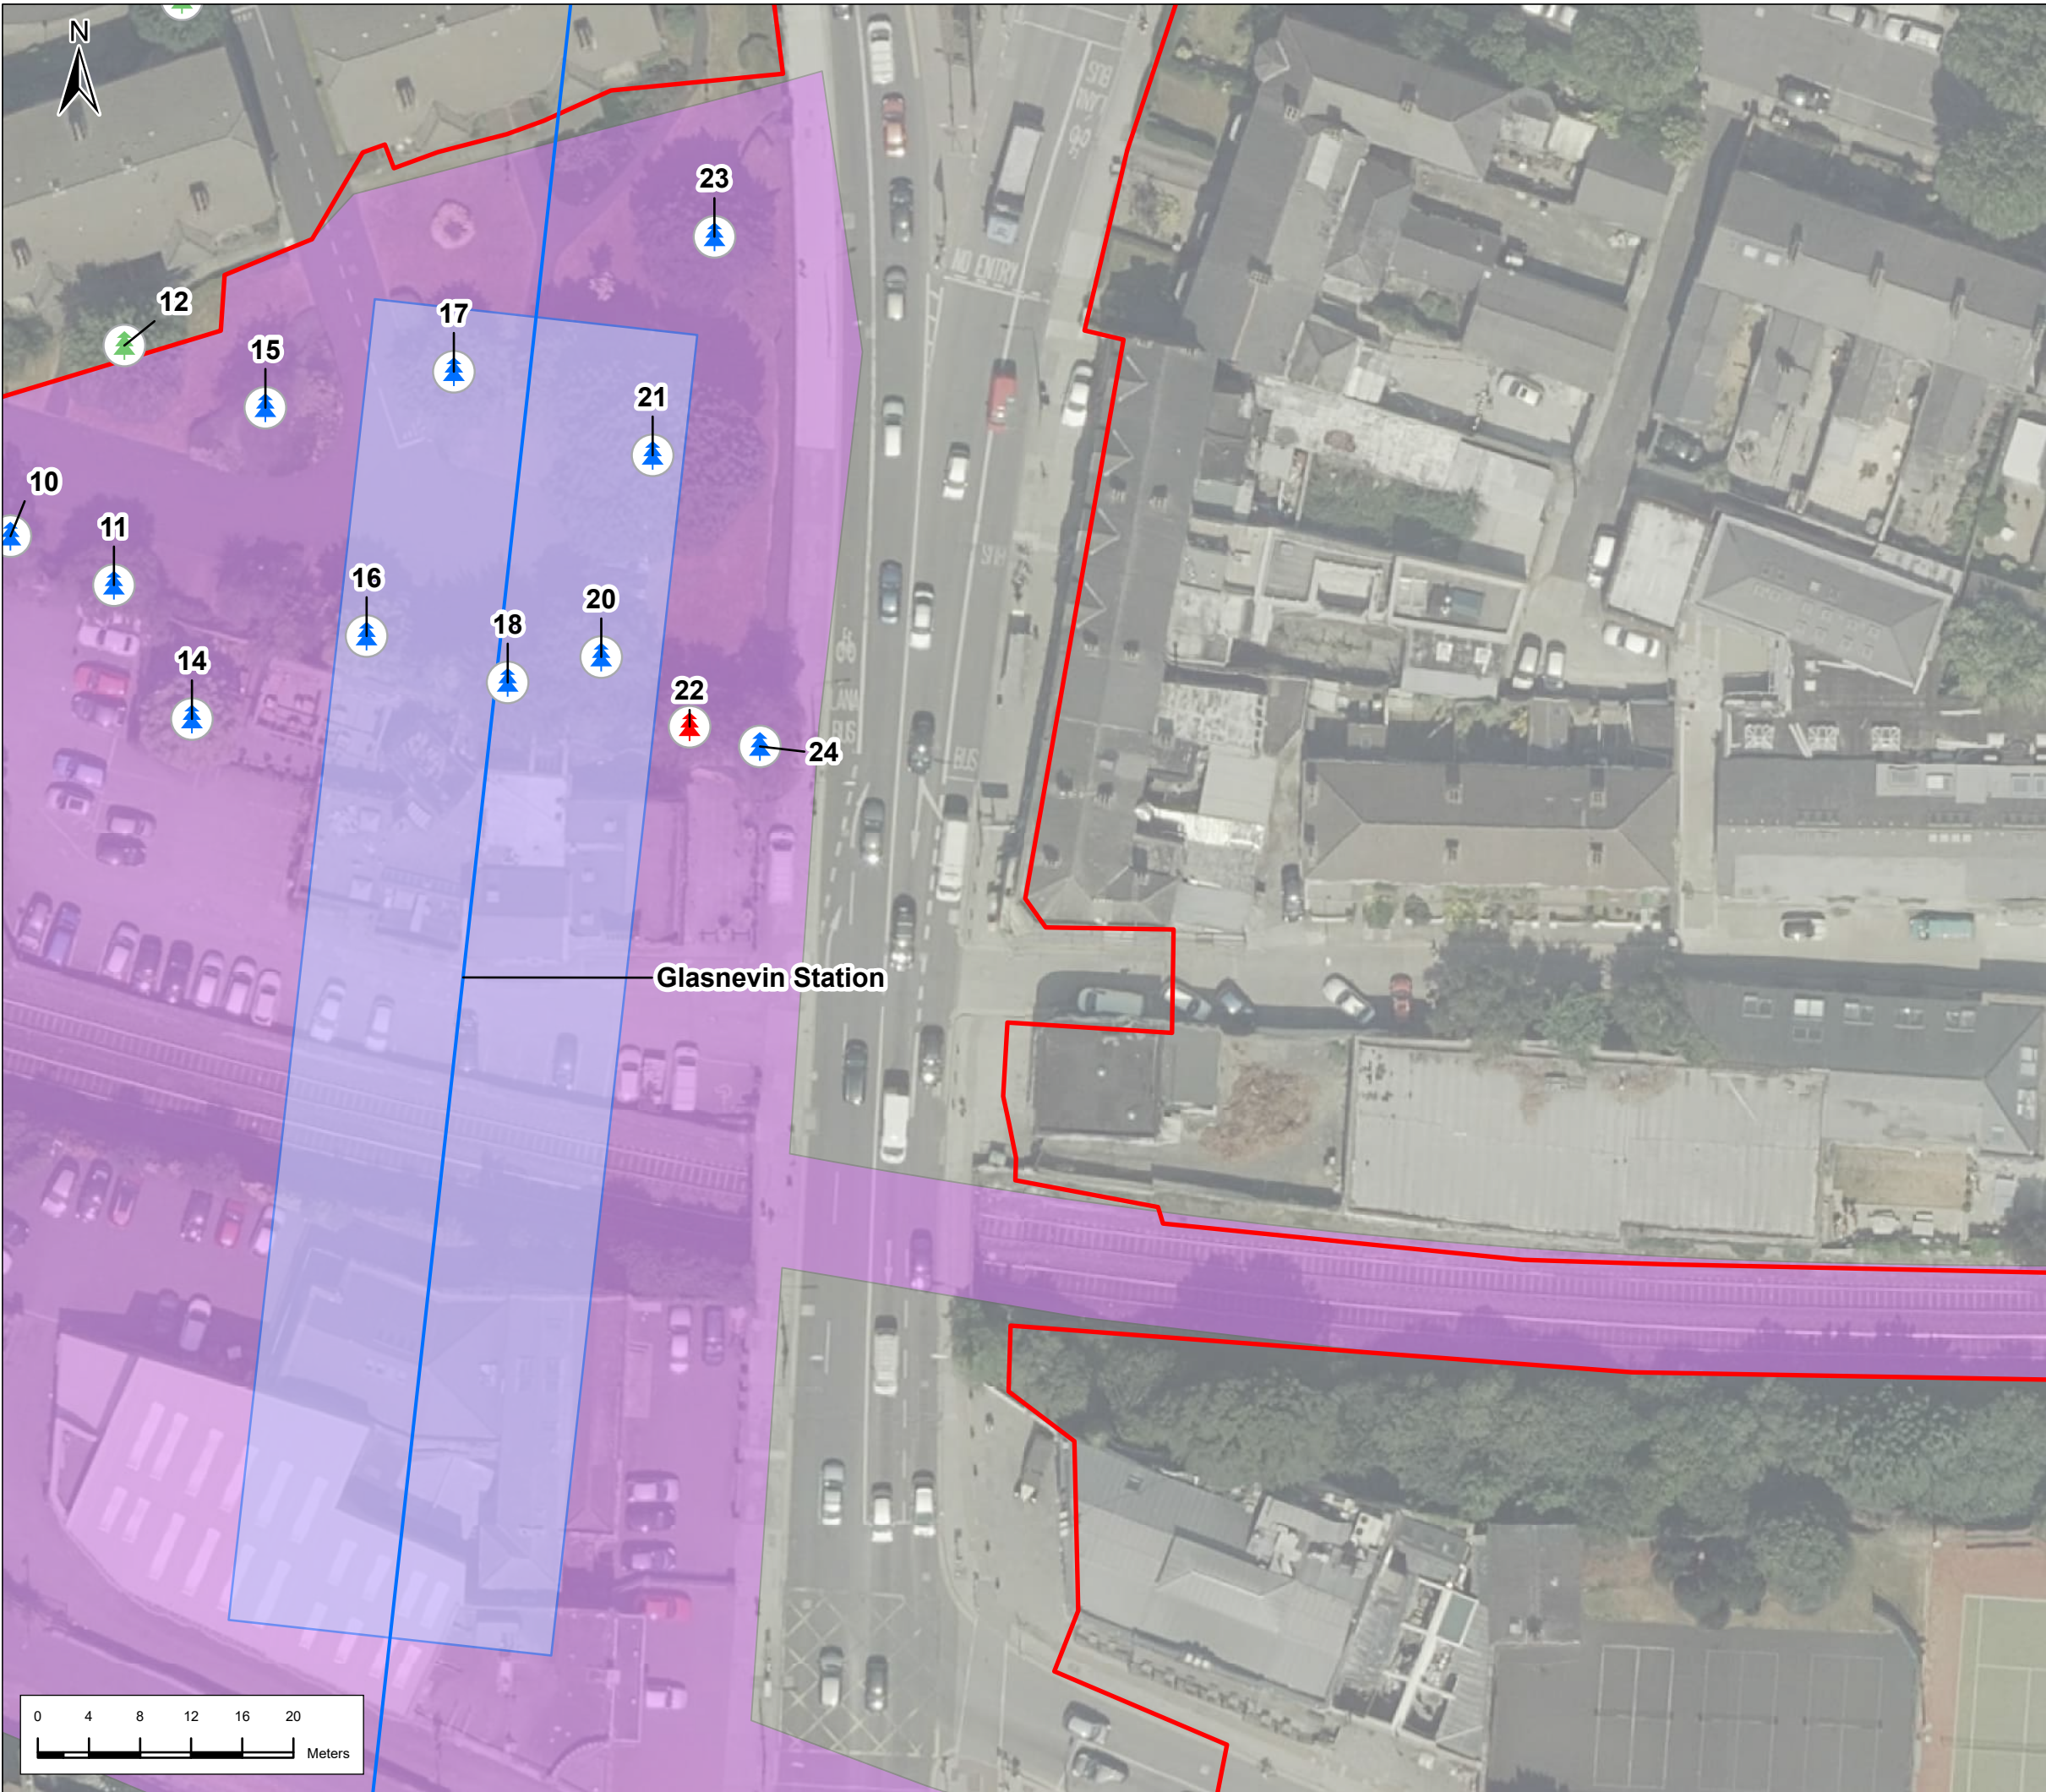


Legend

Alignment

- Tunnel
- Station Locations
- Red Line Boundary
- Trees to be retained
- Trees to be removed
- Category U Tree outside works (not to be removed)
- Category U Trees to be removed
- Tree group to be retained
- Tree group to be removed
- Main construction compound

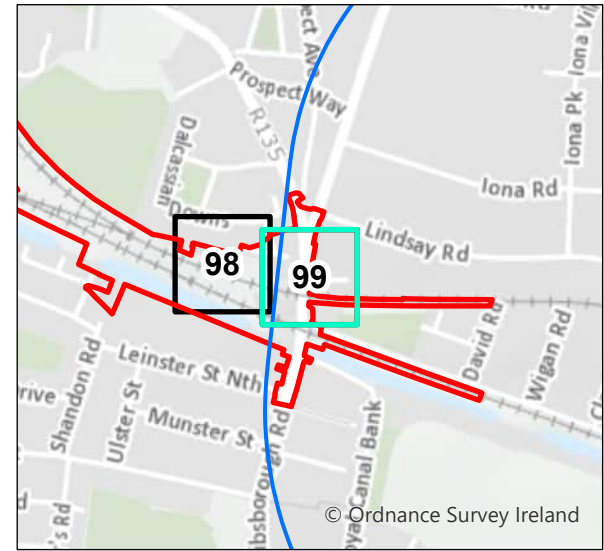


P01	23/2/2022	First Issue	JL	RH	RH	NC
P02	3/21/2024	Final Issue	JL	PC	RH	PB
Rev.	Date	Purpose of revision	Drawn	Check'd	Rev'd	App'r'd
<div>JACOBS IDOM</div>						
Client						
<div>TII</div> <div>Bonnagair Impact Éireann Transport Infrastructure Ireland</div>						
Project						
<div>METROLINK</div>						
Drawing Title						
Arboricultural Impact Glasnevin 99 of 108						
Drawing Status						
Final Issue						
Scale @ A3			1:500		DO NOT SCALE	
Jacobs No.			32108600			
Client No.						
Drawing No.					ML1-JAI-EIA-ROUT_XX-DR-Y31099	
					Rev	P02
This drawing is not to be used in whole in or part other than for the intended purpose and project as defined on this drawing. Refer to the contract for full terms and conditions.						

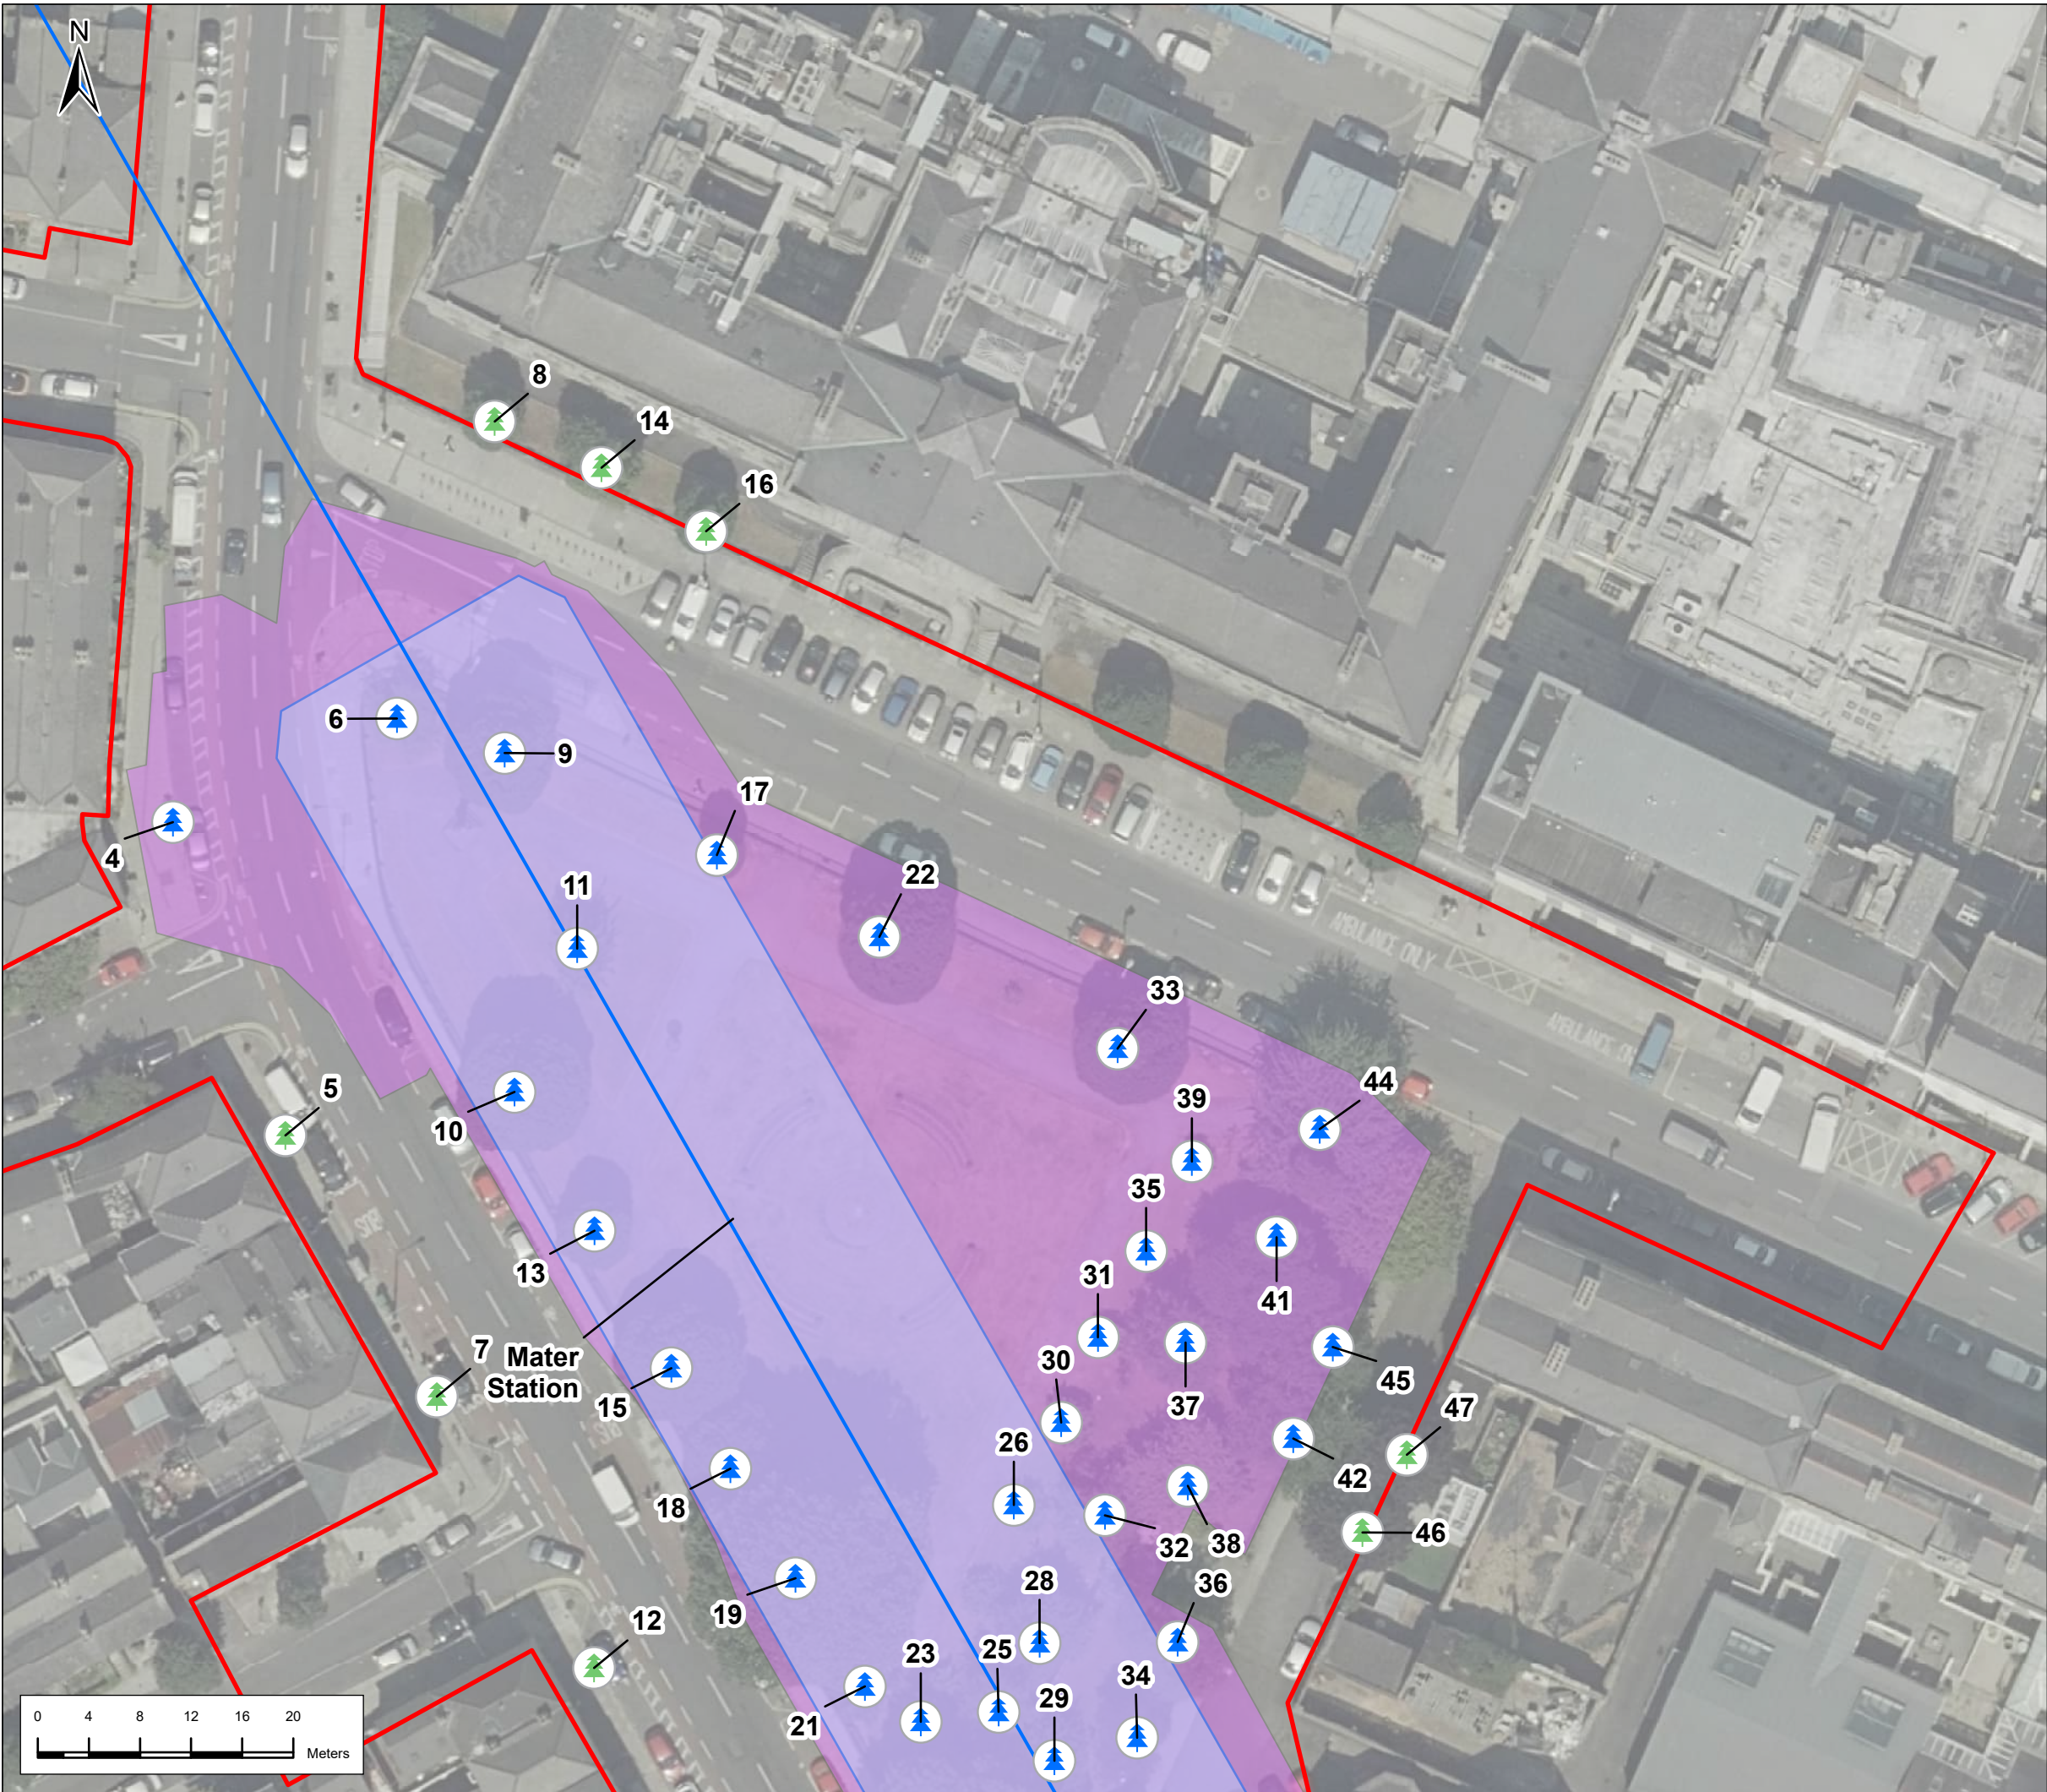

Legend

Alignment

- Tunnel
- Station Locations
- Red Line Boundary
- Trees to be retained
- Trees to be removed
- Category U Tree outside works (not to be removed)
- Category U Trees to be removed
- Tree group to be retained
- Tree group to be removed
- Main construction compound

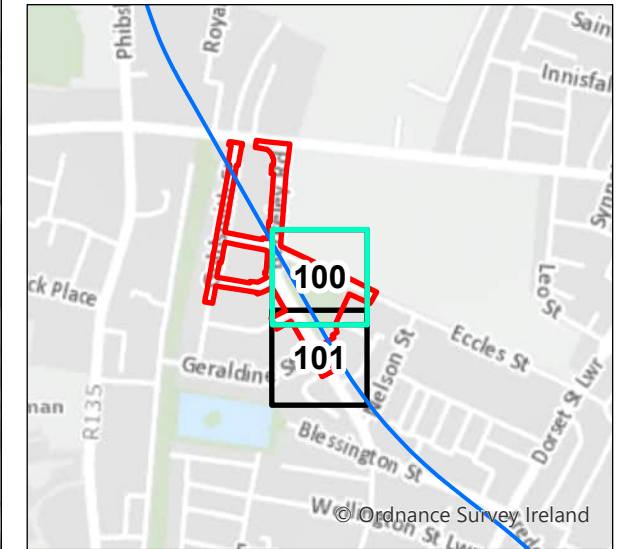

P01	23/2/2022	First Issue	JL	RH	RH	NC
P02	3/21/2024	Final Issue	JL	PC	RH	PB
Rev.	Date	Purpose of revision	Drawn	Check'd	Rev'd	App'd

JACOBS
IDOM

Client

TII
Bonnasgar /ompaí Eireann
Transport Infrastructure Ireland

Project

METROLINK

Drawing Title

Arboricultural Impact
Mater
100 of 108

Drawing Status

Final Issue

Scale @ A3

1:500

DO NOT SCALE

Jacobs No.

32108600


Drawing No.

ML1-JAI-EIA-ROUT_XX-DR-Y31100

Rev

P02


This drawing is not to be used in whole in or part other than for the intended purpose and project as defined on this drawing. Refer to the contract for full terms and conditions.

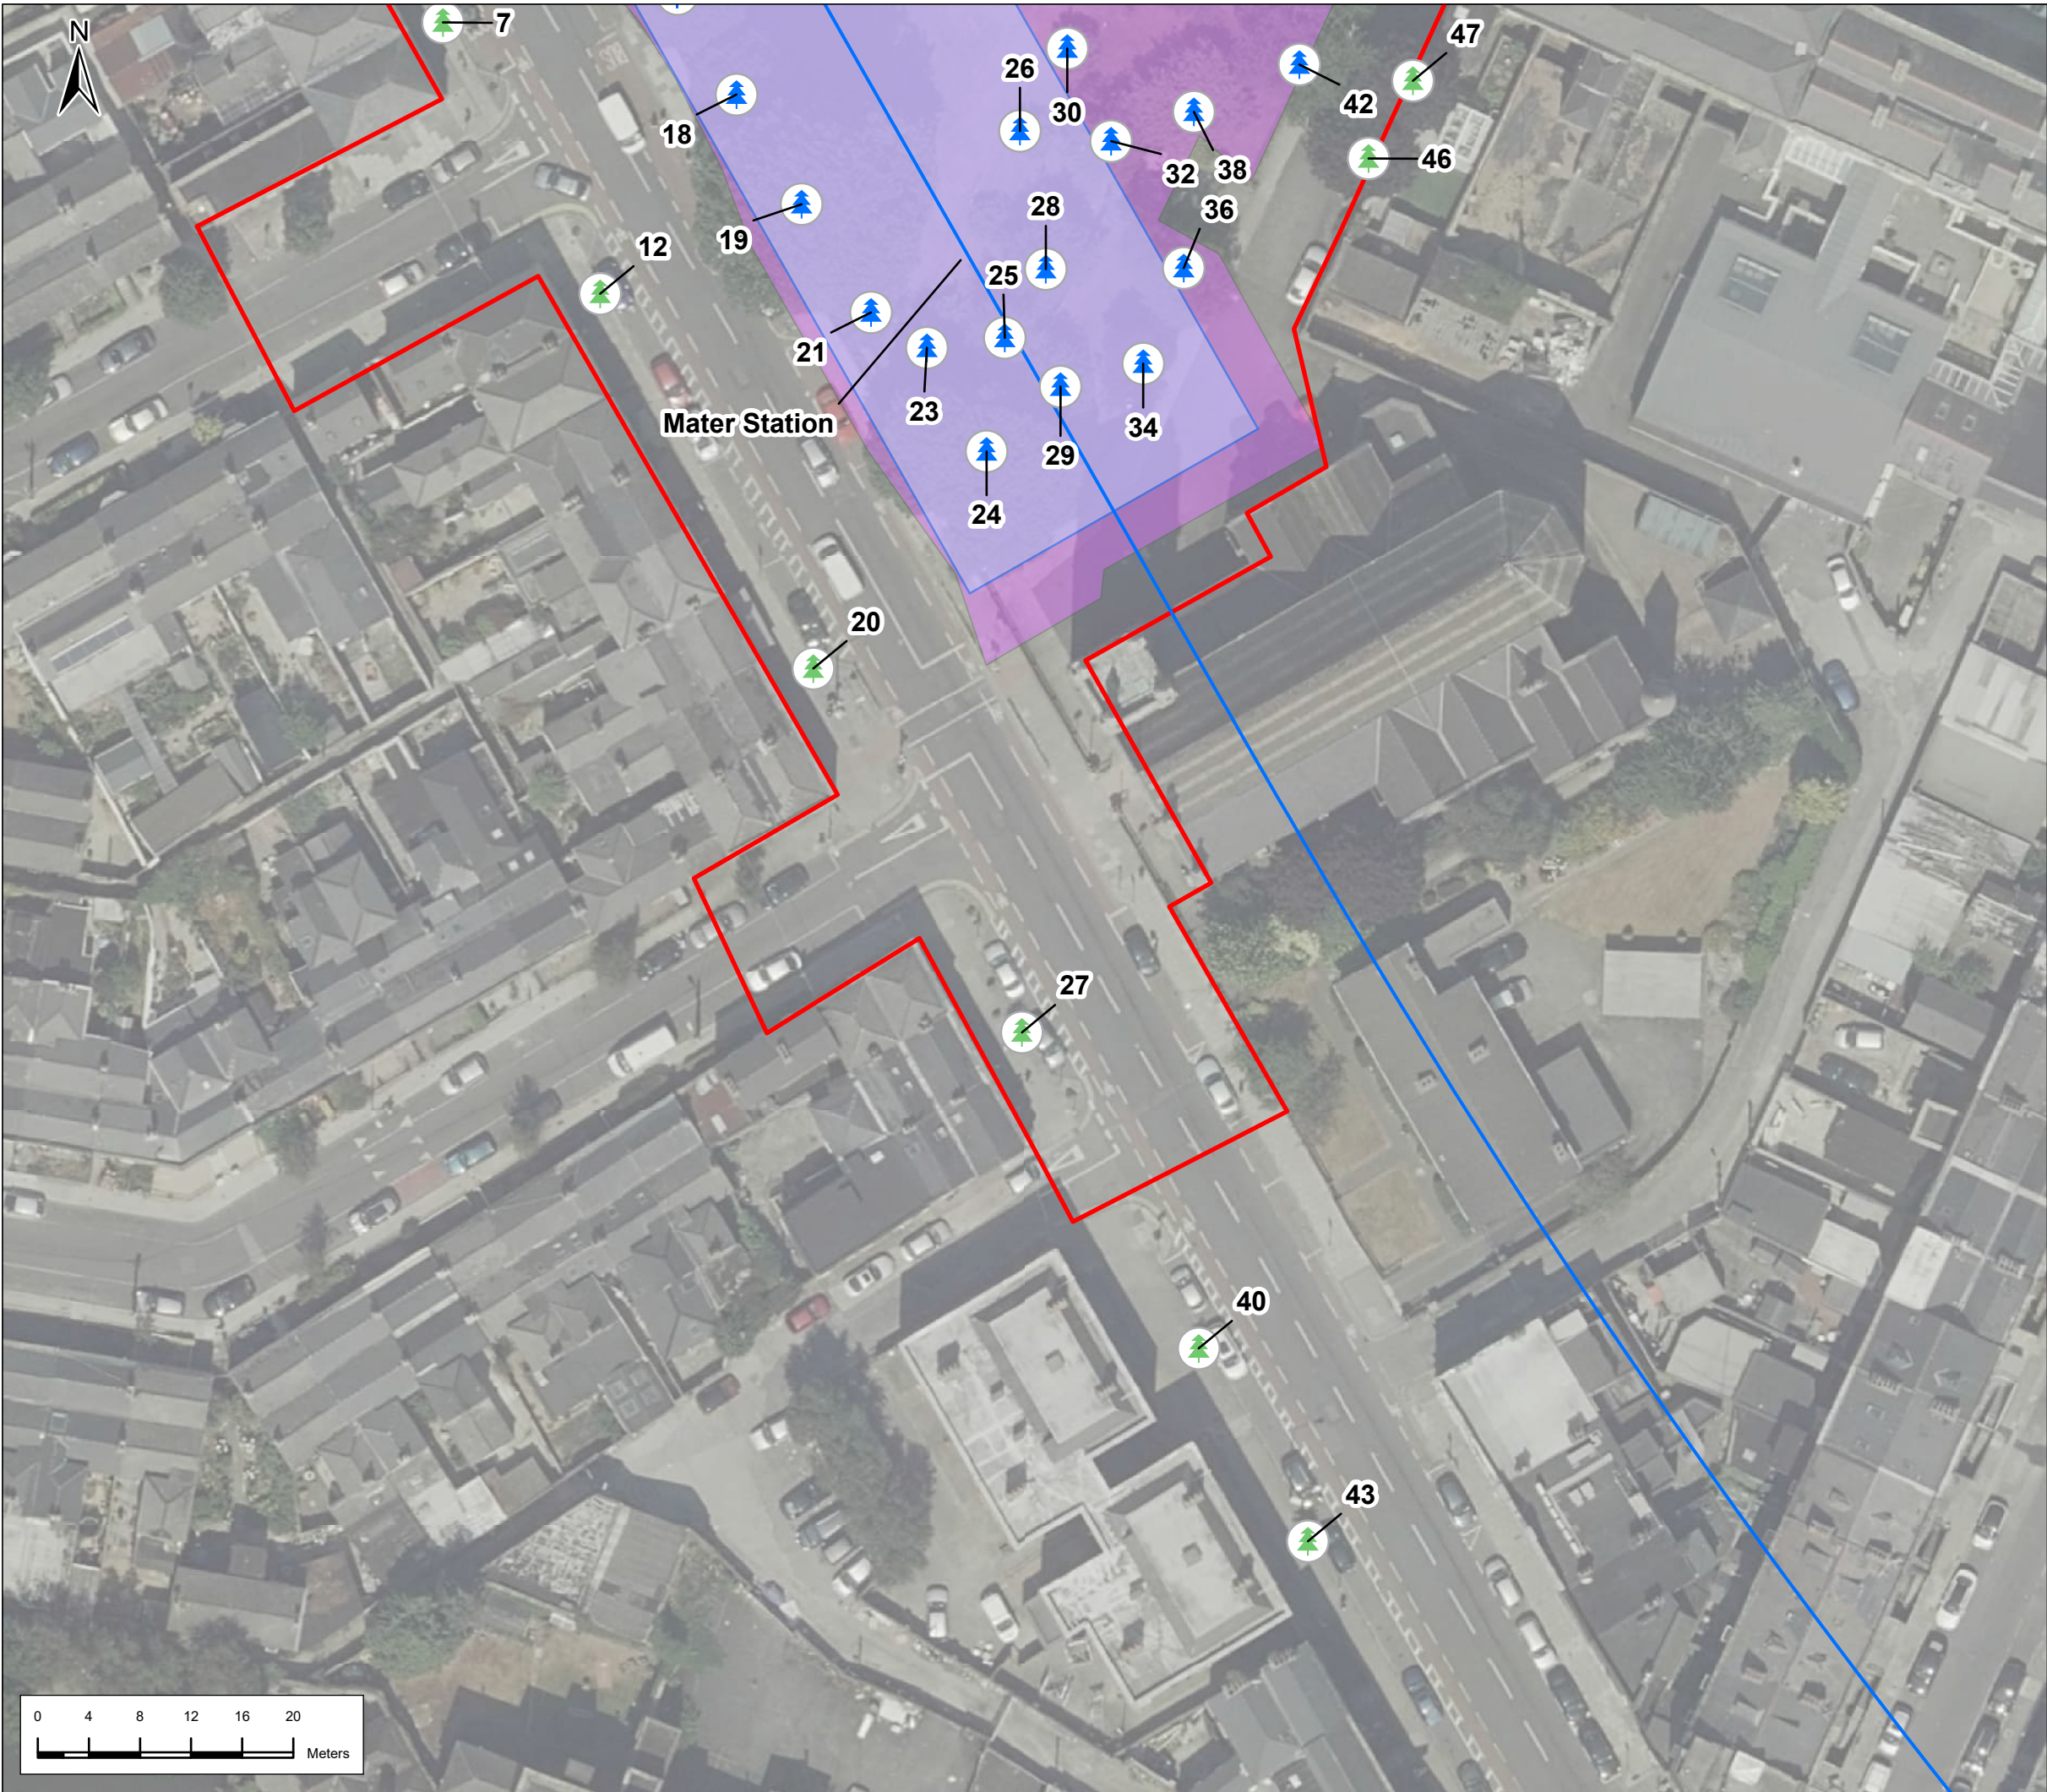

Legend

Alignment

- Tunnel
- Station Locations
- Red Line Boundary
- Trees to be retained
- Trees to be removed
- Category U Tree outside works (not to be removed)
- Category U Trees to be removed
- Tree group to be retained
- Tree group to be removed
- Main construction compound

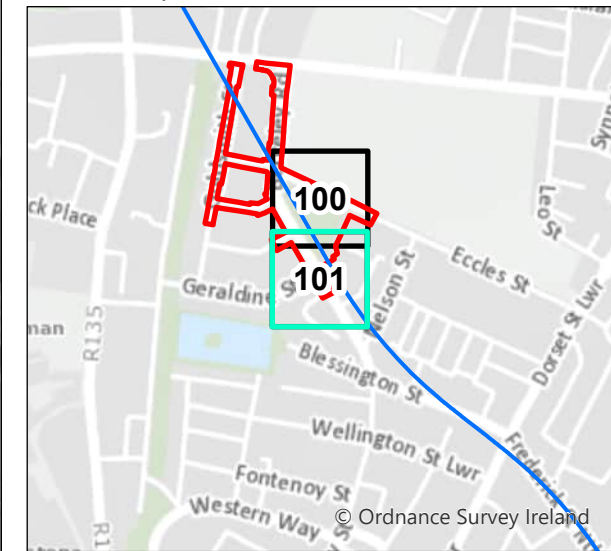

P01	23/2/2022	First Issue	JL	RH	RH	NC
P02	3/21/2024	Final Issue	JL	PC	RH	PB
Rev.	Date	Purpose of revision	Drawn	Check'd	Rev'd	App'd

JACOBS
IDOM

Client

TII
Bonnasgar /onnasgar Eireann
Transport Infrastructure Ireland

Project


METROLINK

Drawing Title

Arboricultural Impact
Mater
101 of 108

Drawing Status	Final Issue	
Scale @ A3	1:500	DO NOT SCALE
Jacobs No.	32108600	
Client No.		
Drawing No.	ML1-JAI-EIA-ROUT_XX-DR-Y31101	Rev P02


This drawing is not to be used in whole or in part other than for the intended purpose and project as defined on this drawing. Refer to the contract for full terms and conditions.

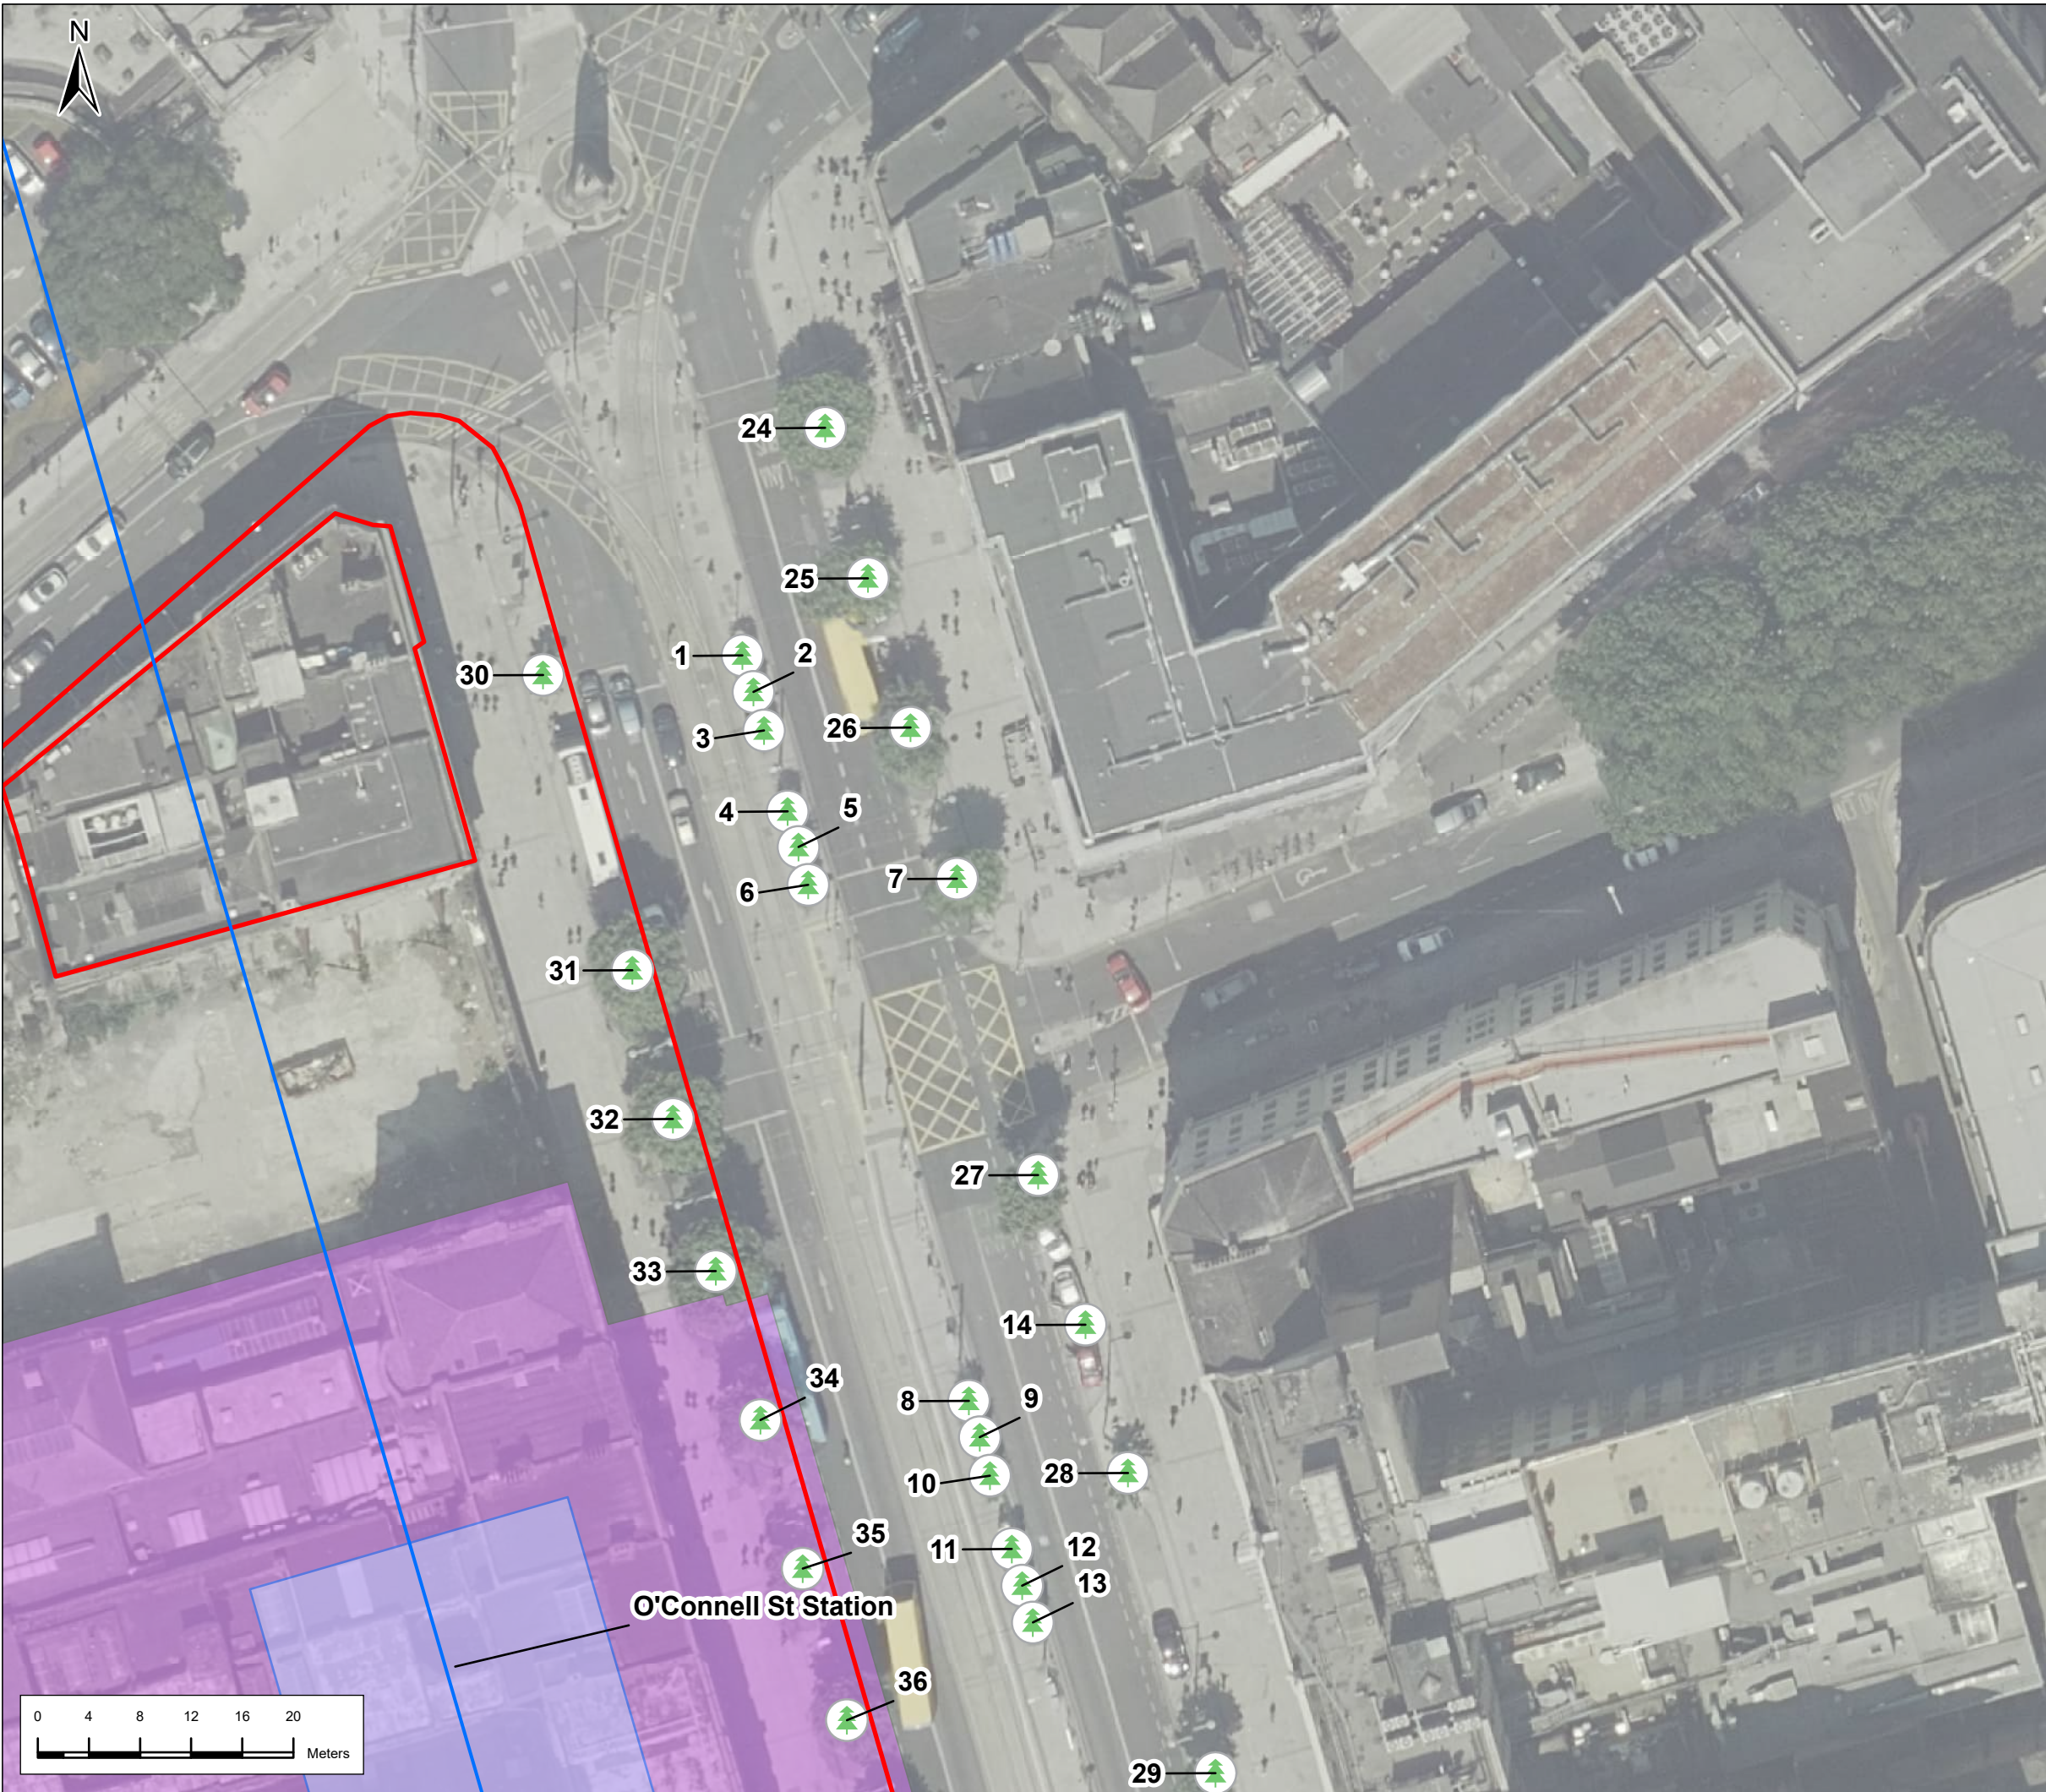


Legend

Alignment

- Tunnel
- Station Locations
- Red Line Boundary
- Trees to be retained
- Trees to be removed
- Category U Tree outside works (not to be removed)
- Category U Trees to be removed
- Tree group to be retained
- Tree group to be removed
- Main construction compound

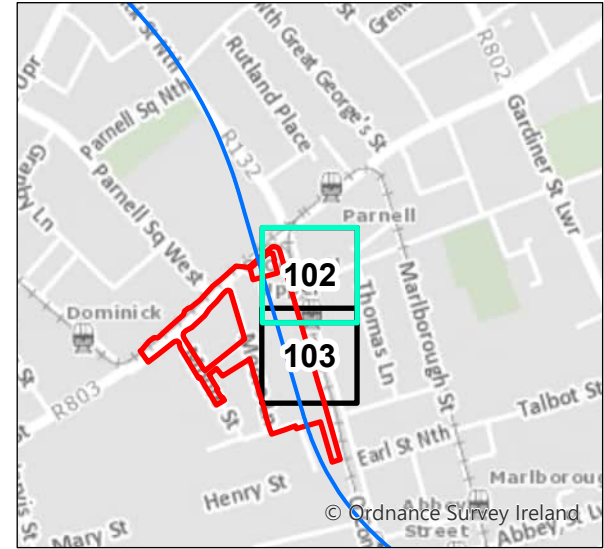


P01	23/2/2022	First Issue	JL	RH	RH	NC
P02	3/21/2024	Final Issue	JL	PC	RH	PB
Rev.	Date	Purpose of revision	Drawn	Check'd	Rev'd	App'd
<div>JACOBS</div> <div>IDOM</div>						
<div>Client</div> <div><div>TII</div><div>Bonnagar Impact Étienne Transport Infrastructure Ireland</div></div>						
<div>Project</div> <div>METROLINK</div>						
<div>Drawing Title</div> <div>Arboricultural Impact O'Connell Street 102 of 108</div>						
<div>Drawing Status</div> <div>Final Issue</div>						
Scale @ A3		1:500	DO NOT SCALE			
Jacobs No.		32108600				
Client No.						
Drawing No.		ML1-JAI-EIA-ROUT_XX-DR-Y31102				Rev P02
This drawing is not to be used in whole in or part other than for the intended purpose and project as defined on this drawing. Refer to the contract for full terms and conditions.						

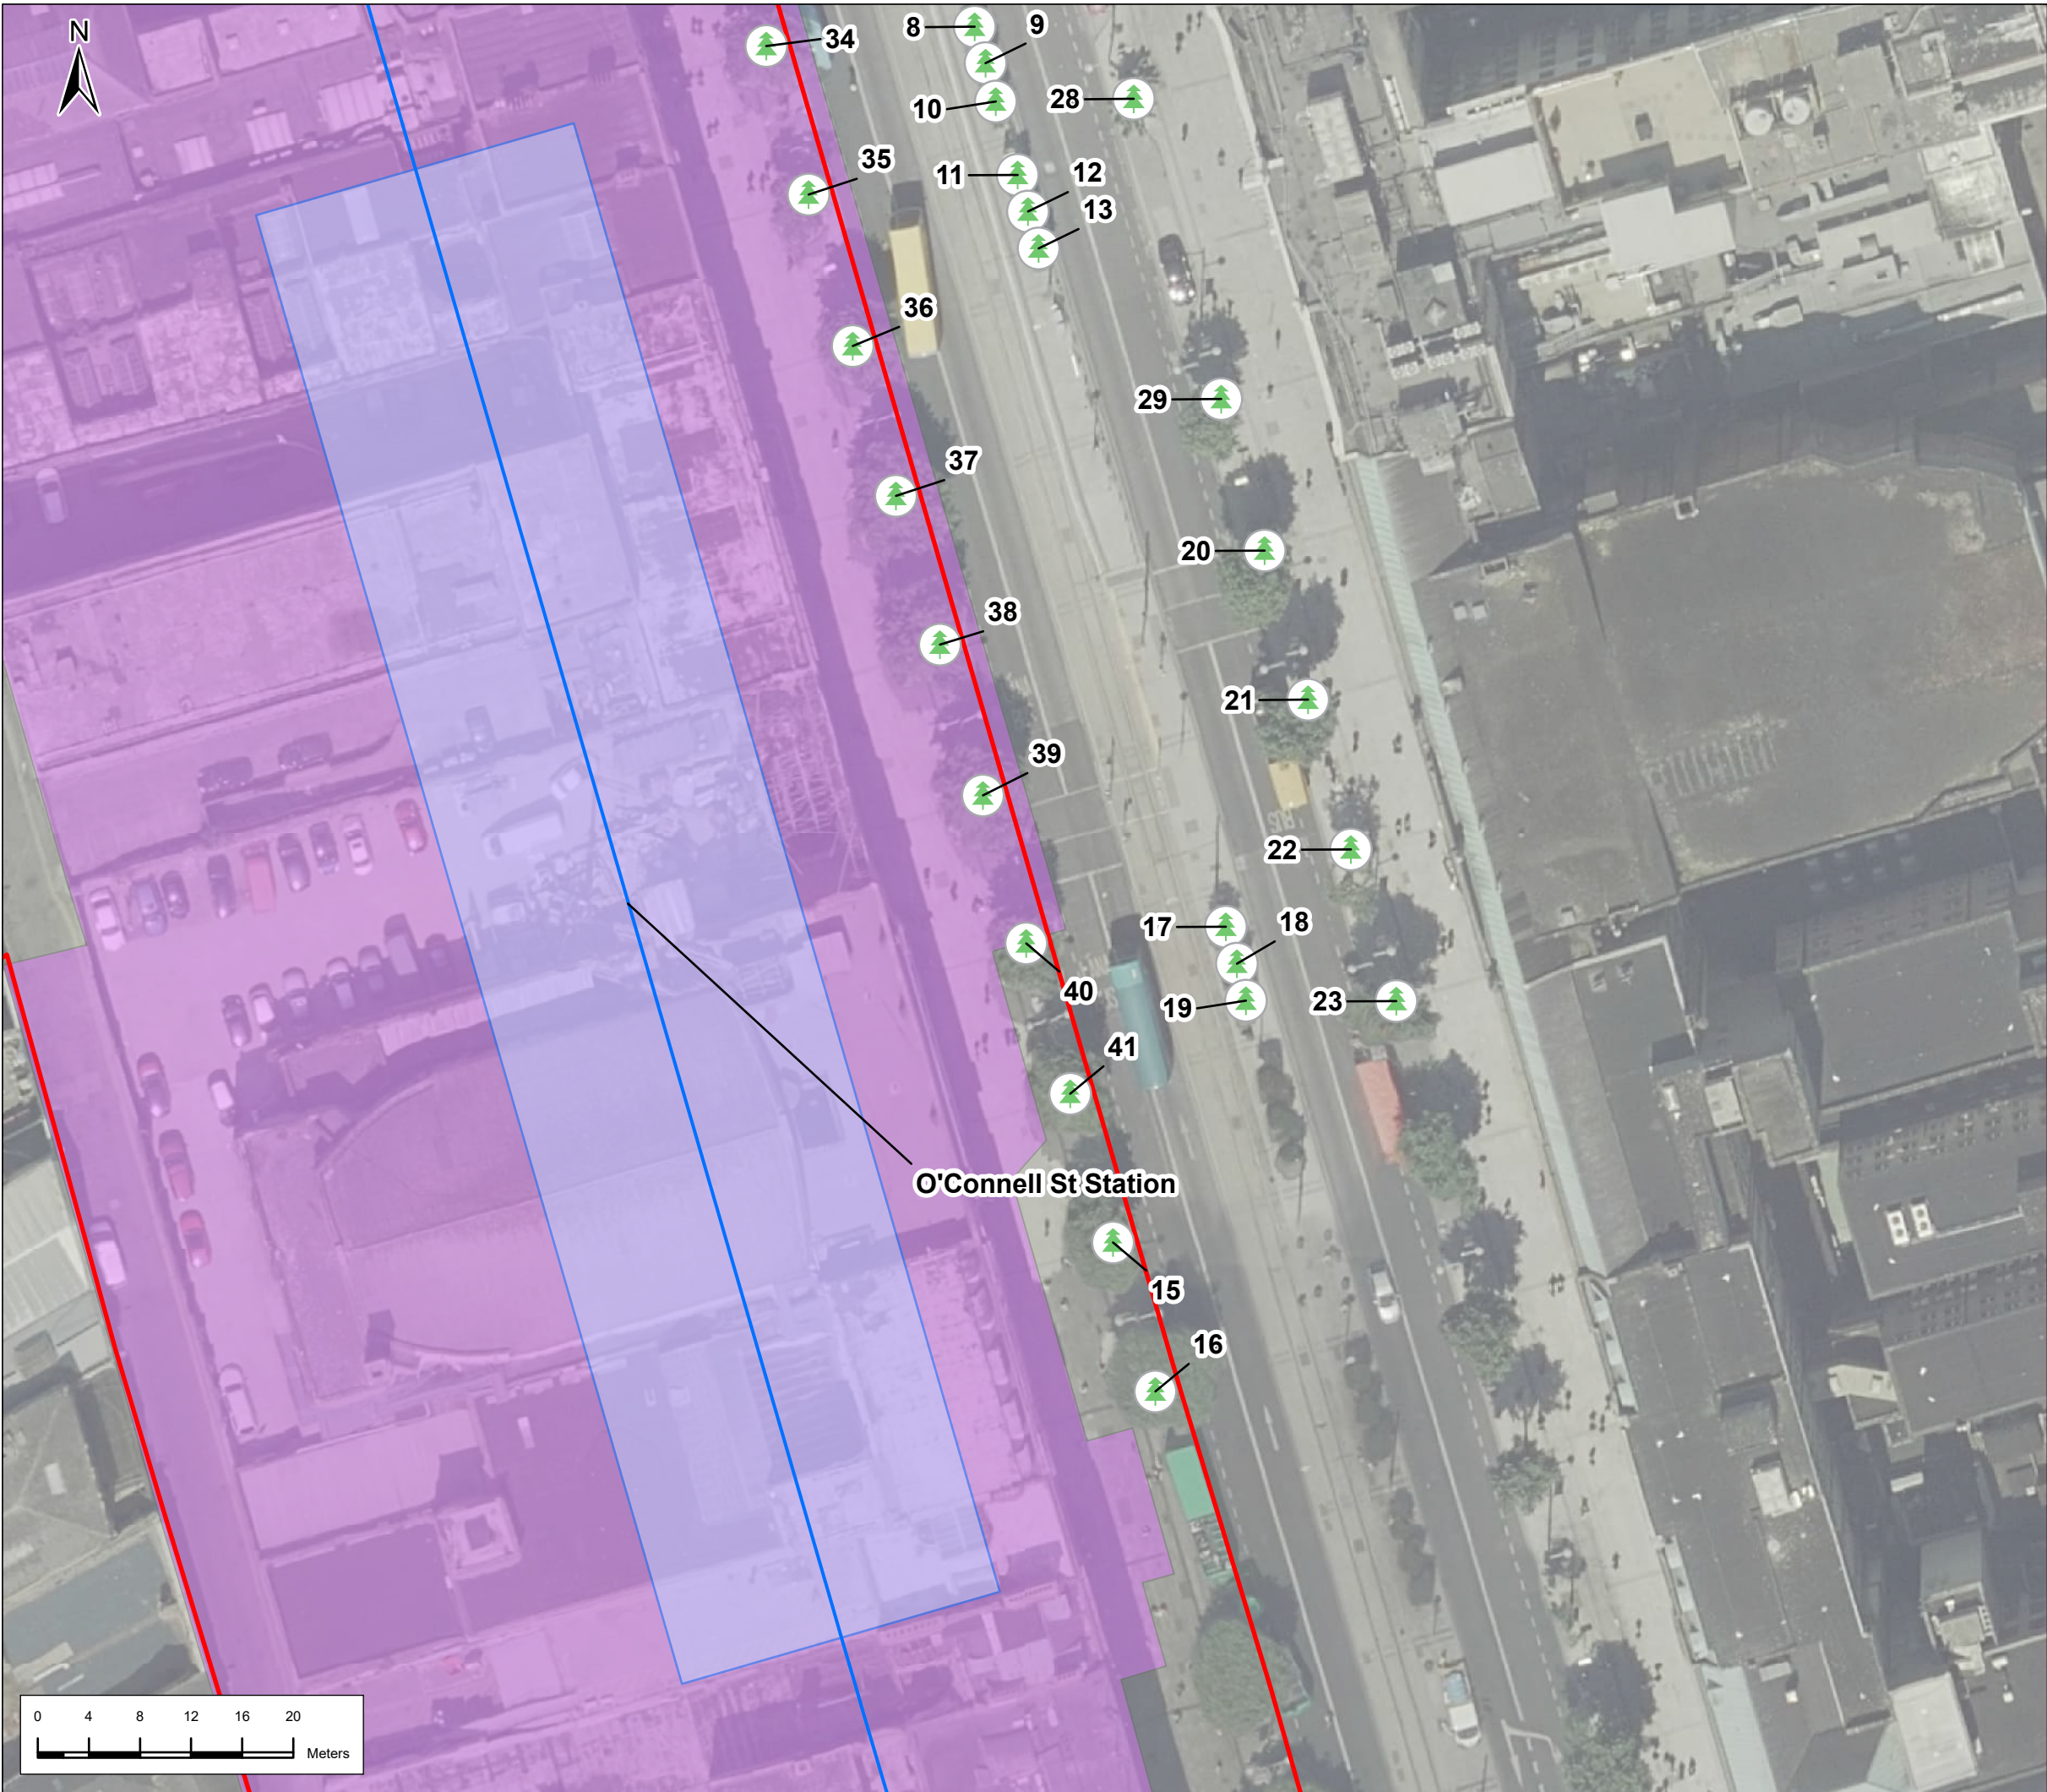

Legend

Alignment

- Tunnel
- Station Locations
- Red Line Boundary
- Trees to be retained
- Trees to be removed
- Category U Tree outside works (not to be removed)
- Category U Trees to be removed
- Tree group to be retained
- Tree group to be removed
- Main construction compound

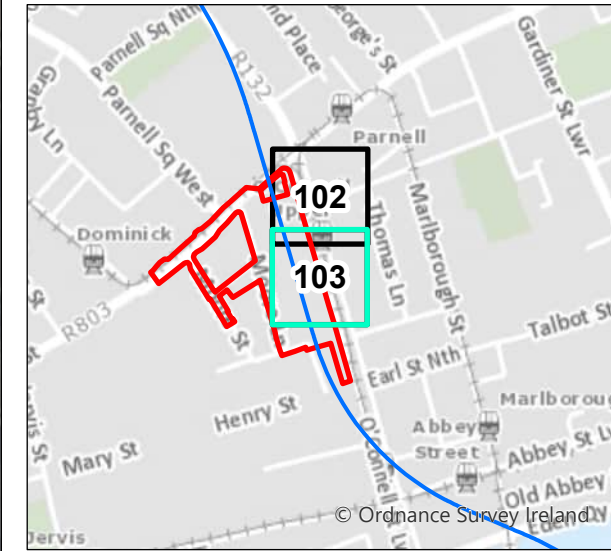

P01	23/2/2022	First Issue	JL	RH	RH	NC
P02	3/21/2024	Final Issue	JL	PC	RH	PB
Rev.	Date	Purpose of revision	Drawn	Check'd	Rev'd	Appr'd

JACOBS
IDOM

Client

TII
Bonnasgar /onnasgar Einnam
Transport Infrastructure Ireland

Project

METROLINK

Drawing Title

Arboricultural Impact
O'Connell Street
103 of 108

Drawing Status

Final Issue

Scale @ A3

1:500

DO NOT SCALE

Jacobs No.

32108600

Client No.


Drawing No.

ML1-JAI-EIA-ROUT_XX-DR-Y31103

Rev

P02


This drawing is not to be used in whole or in part other than for the intended purpose and project as defined on this drawing. Refer to the contract for full terms and conditions.

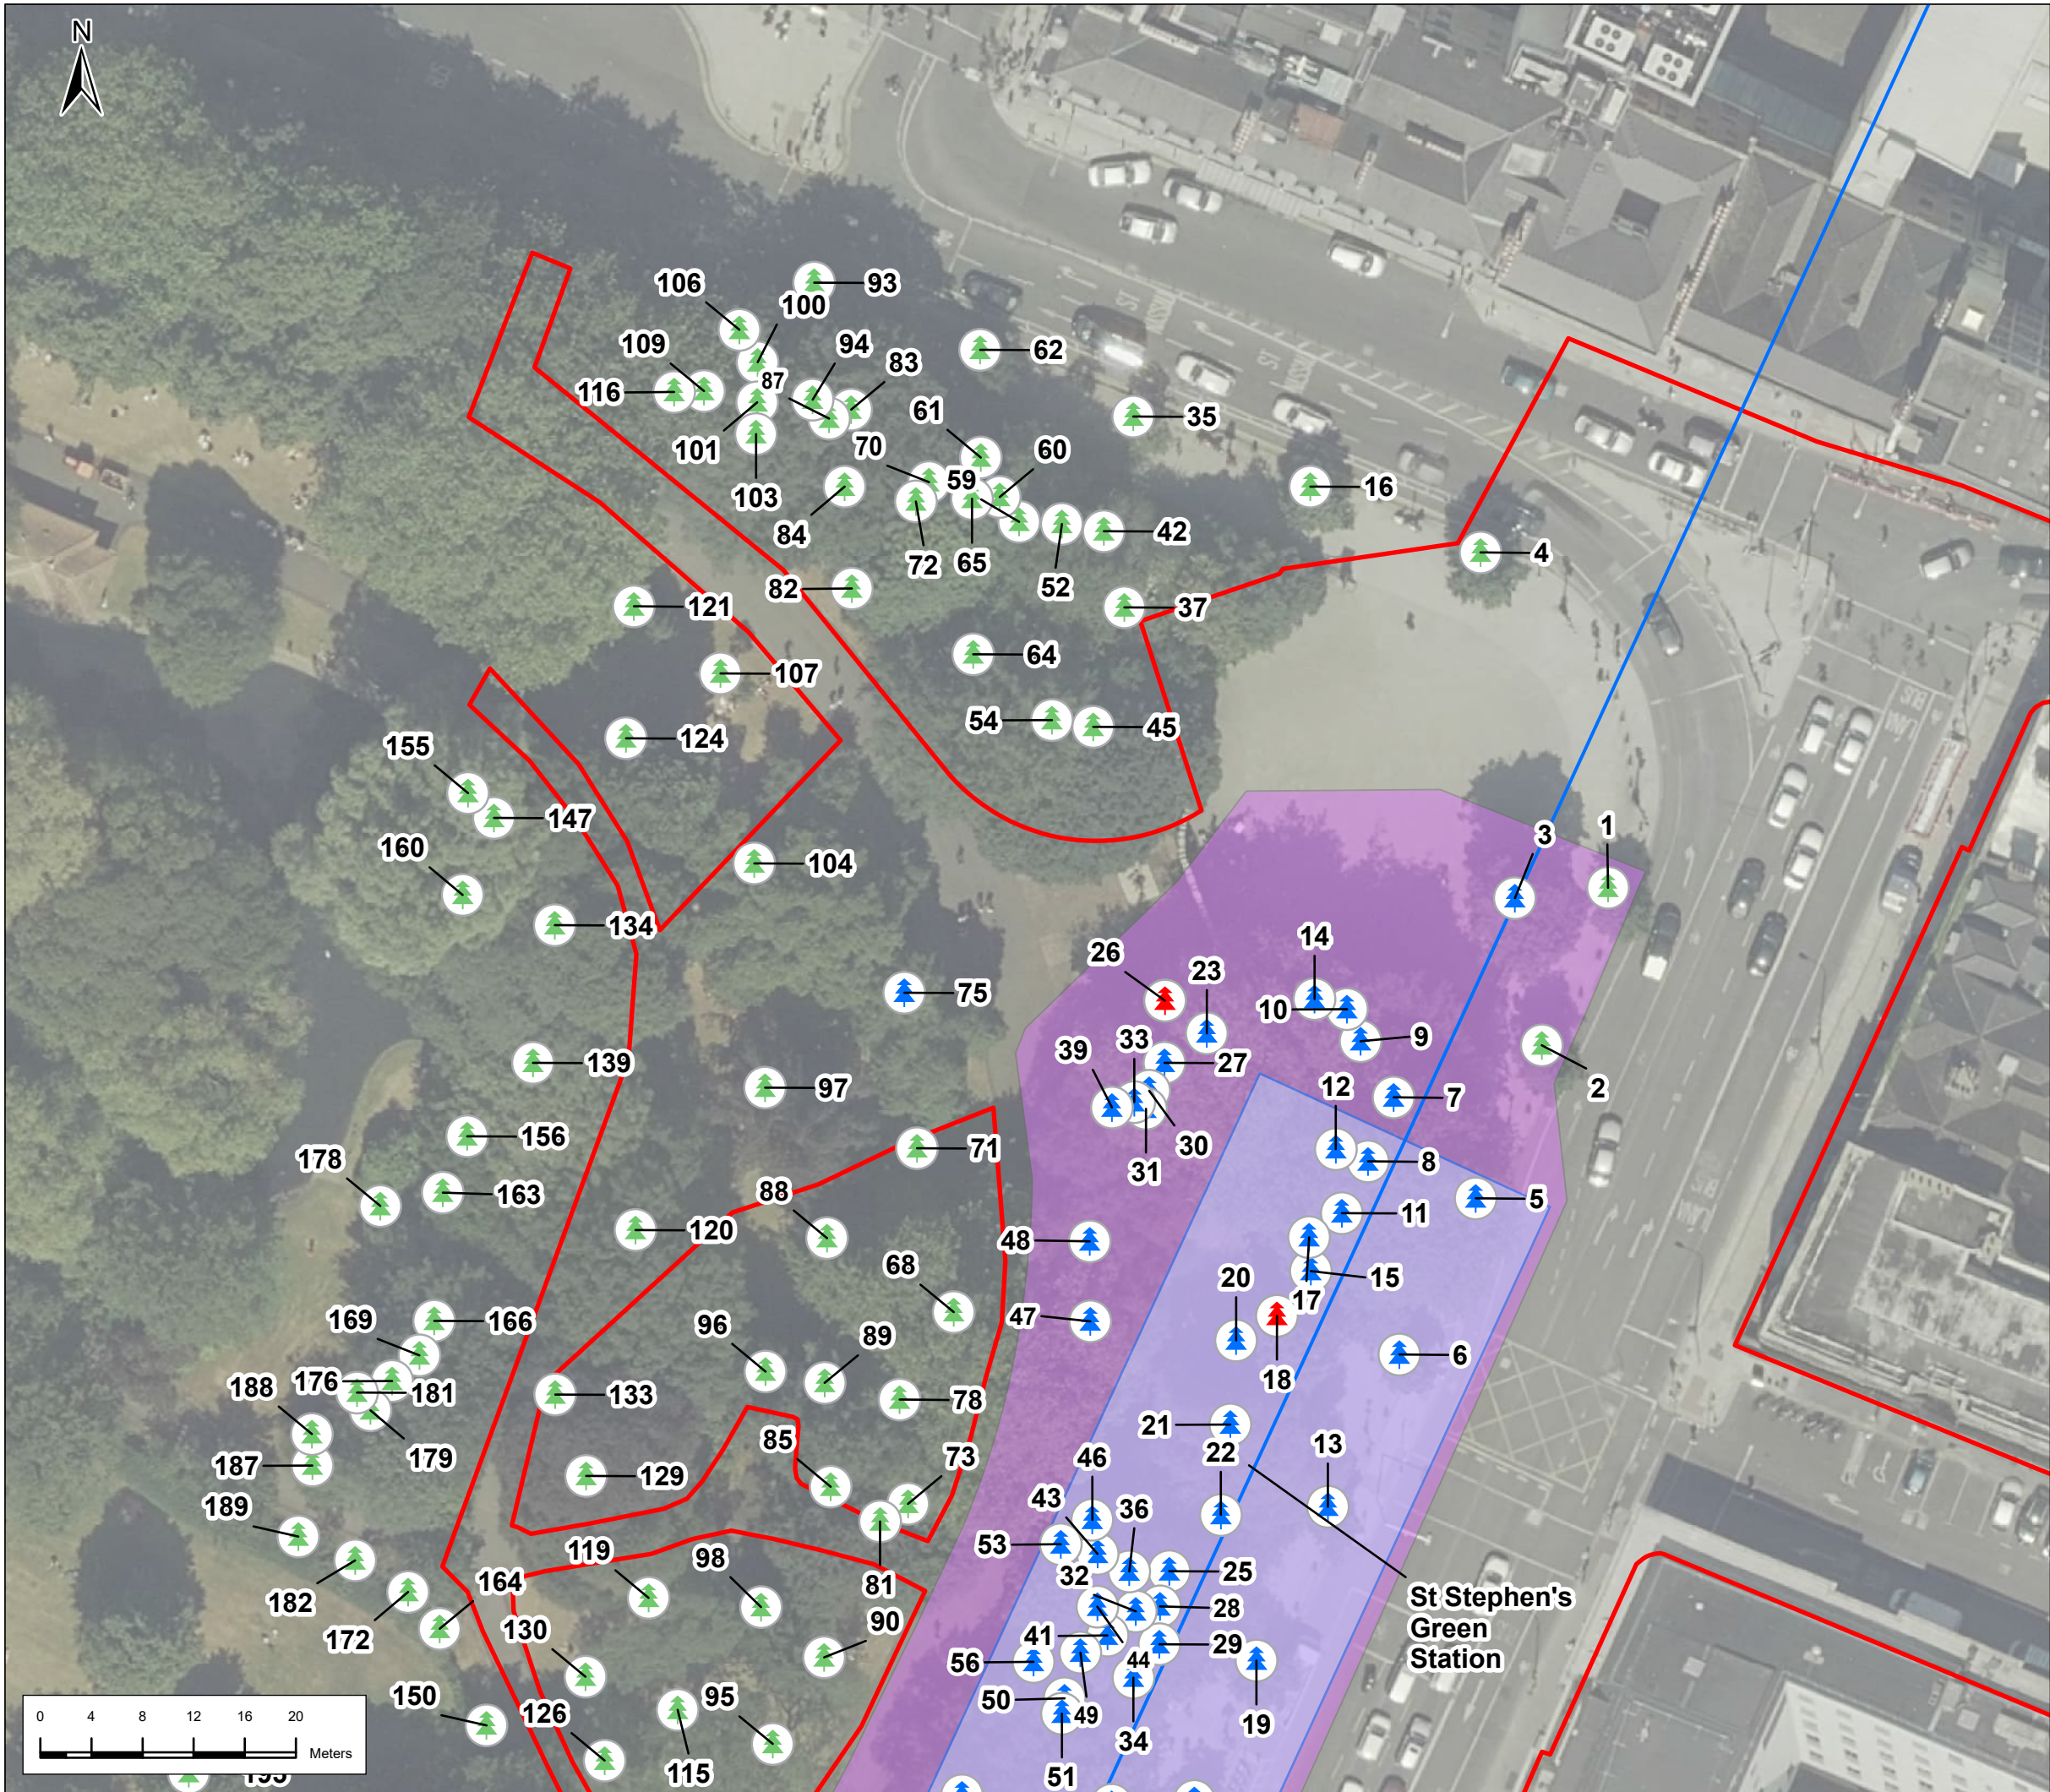

Legend

Alignment

- Tunnel
- Station Locations
- Red Line Boundary
- Trees to be retained
- Trees to be removed
- Category U Tree outside works (not to be removed)
- Category U Trees to be removed
- Tree group to be retained
- Tree group to be removed
- Main construction compound

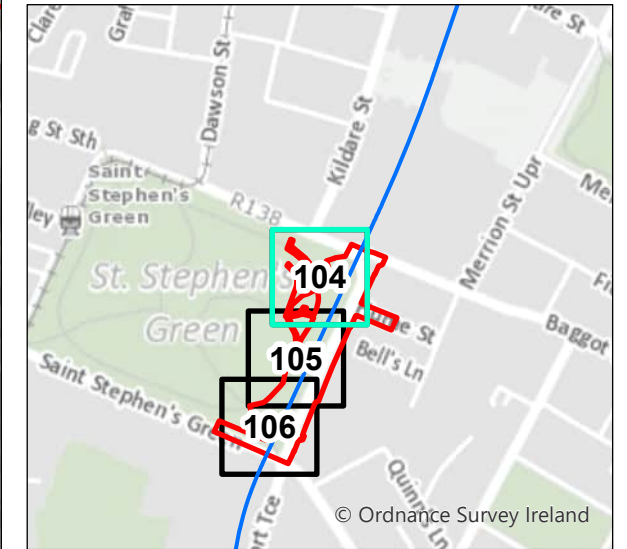

P01	23/2/2022	First Issue	JL	RH	RH	NC
P02	3/21/2024	Final Issue	JL	PC	RH	PB
Rev.	Date	Purpose of revision	Drawn	Check'd	Rev'd	Appr'd

JACOBS
IDOM

Client

TII
Bonnasgar /onnasgar Einnam
Transport Infrastructure Ireland

Project

METROLINK

Drawing Title

Arboricultural Impact
St Stephen's Green
104 of 108

Drawing Status

Final Issue

Scale @ A3

1:500

DO NOT SCALE

Jacobs No.

32108600

Client No.

Drawing No.

ML1-JAI-EIA-ROUT_XX-DR-Y31104

Rev

P02


This drawing is not to be used in whole or in part other than for the intended purpose and project as defined on this drawing. Refer to the contract for full terms and conditions.



Legend

Alignment

- Tunnel
- Station Locations
- Red Line Boundary
- Trees to be retained
- Trees to be removed
- Category U Tree outside works (not to be removed)
- Category U Trees to be removed
- Tree group to be retained
- Tree group to be removed
- Main construction compound

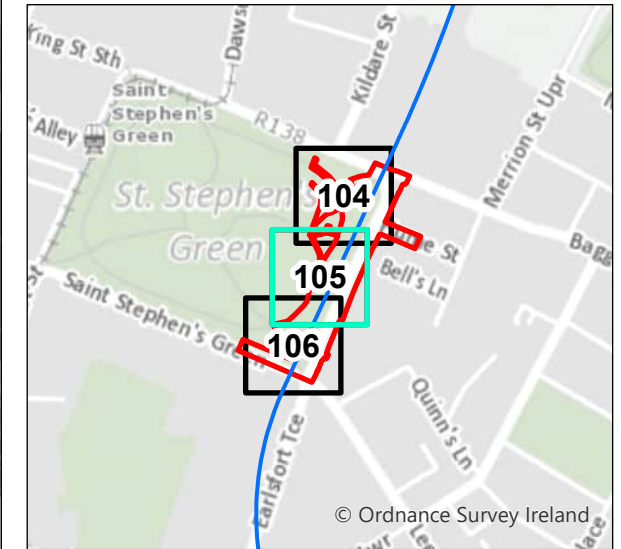

P01	23/2/2022	First Issue	JL	RH	RH	NC
P02	3/21/2024	Final Issue	JL	PC	RH	PB
Rev.	Date	Purpose of revision	Drawn	Check'd	Rev'd	Appr'd

JACOBS
IDOM

Client
TII
Bonnasgar /onnasgar Einnam
Transport Infrastructure Ireland

Project
METROLINK

Drawing Title
Arboricultural Impact
St Stephen's Green
105 of 108


Drawing Status
Final Issue

Scale @ A3
1:500
DO NOT SCALE

Jacobs No.
32108600

Client No.


Drawing No.
ML1-JAI-EIA-ROUT_XX-DR-Y31105
Rev
P02

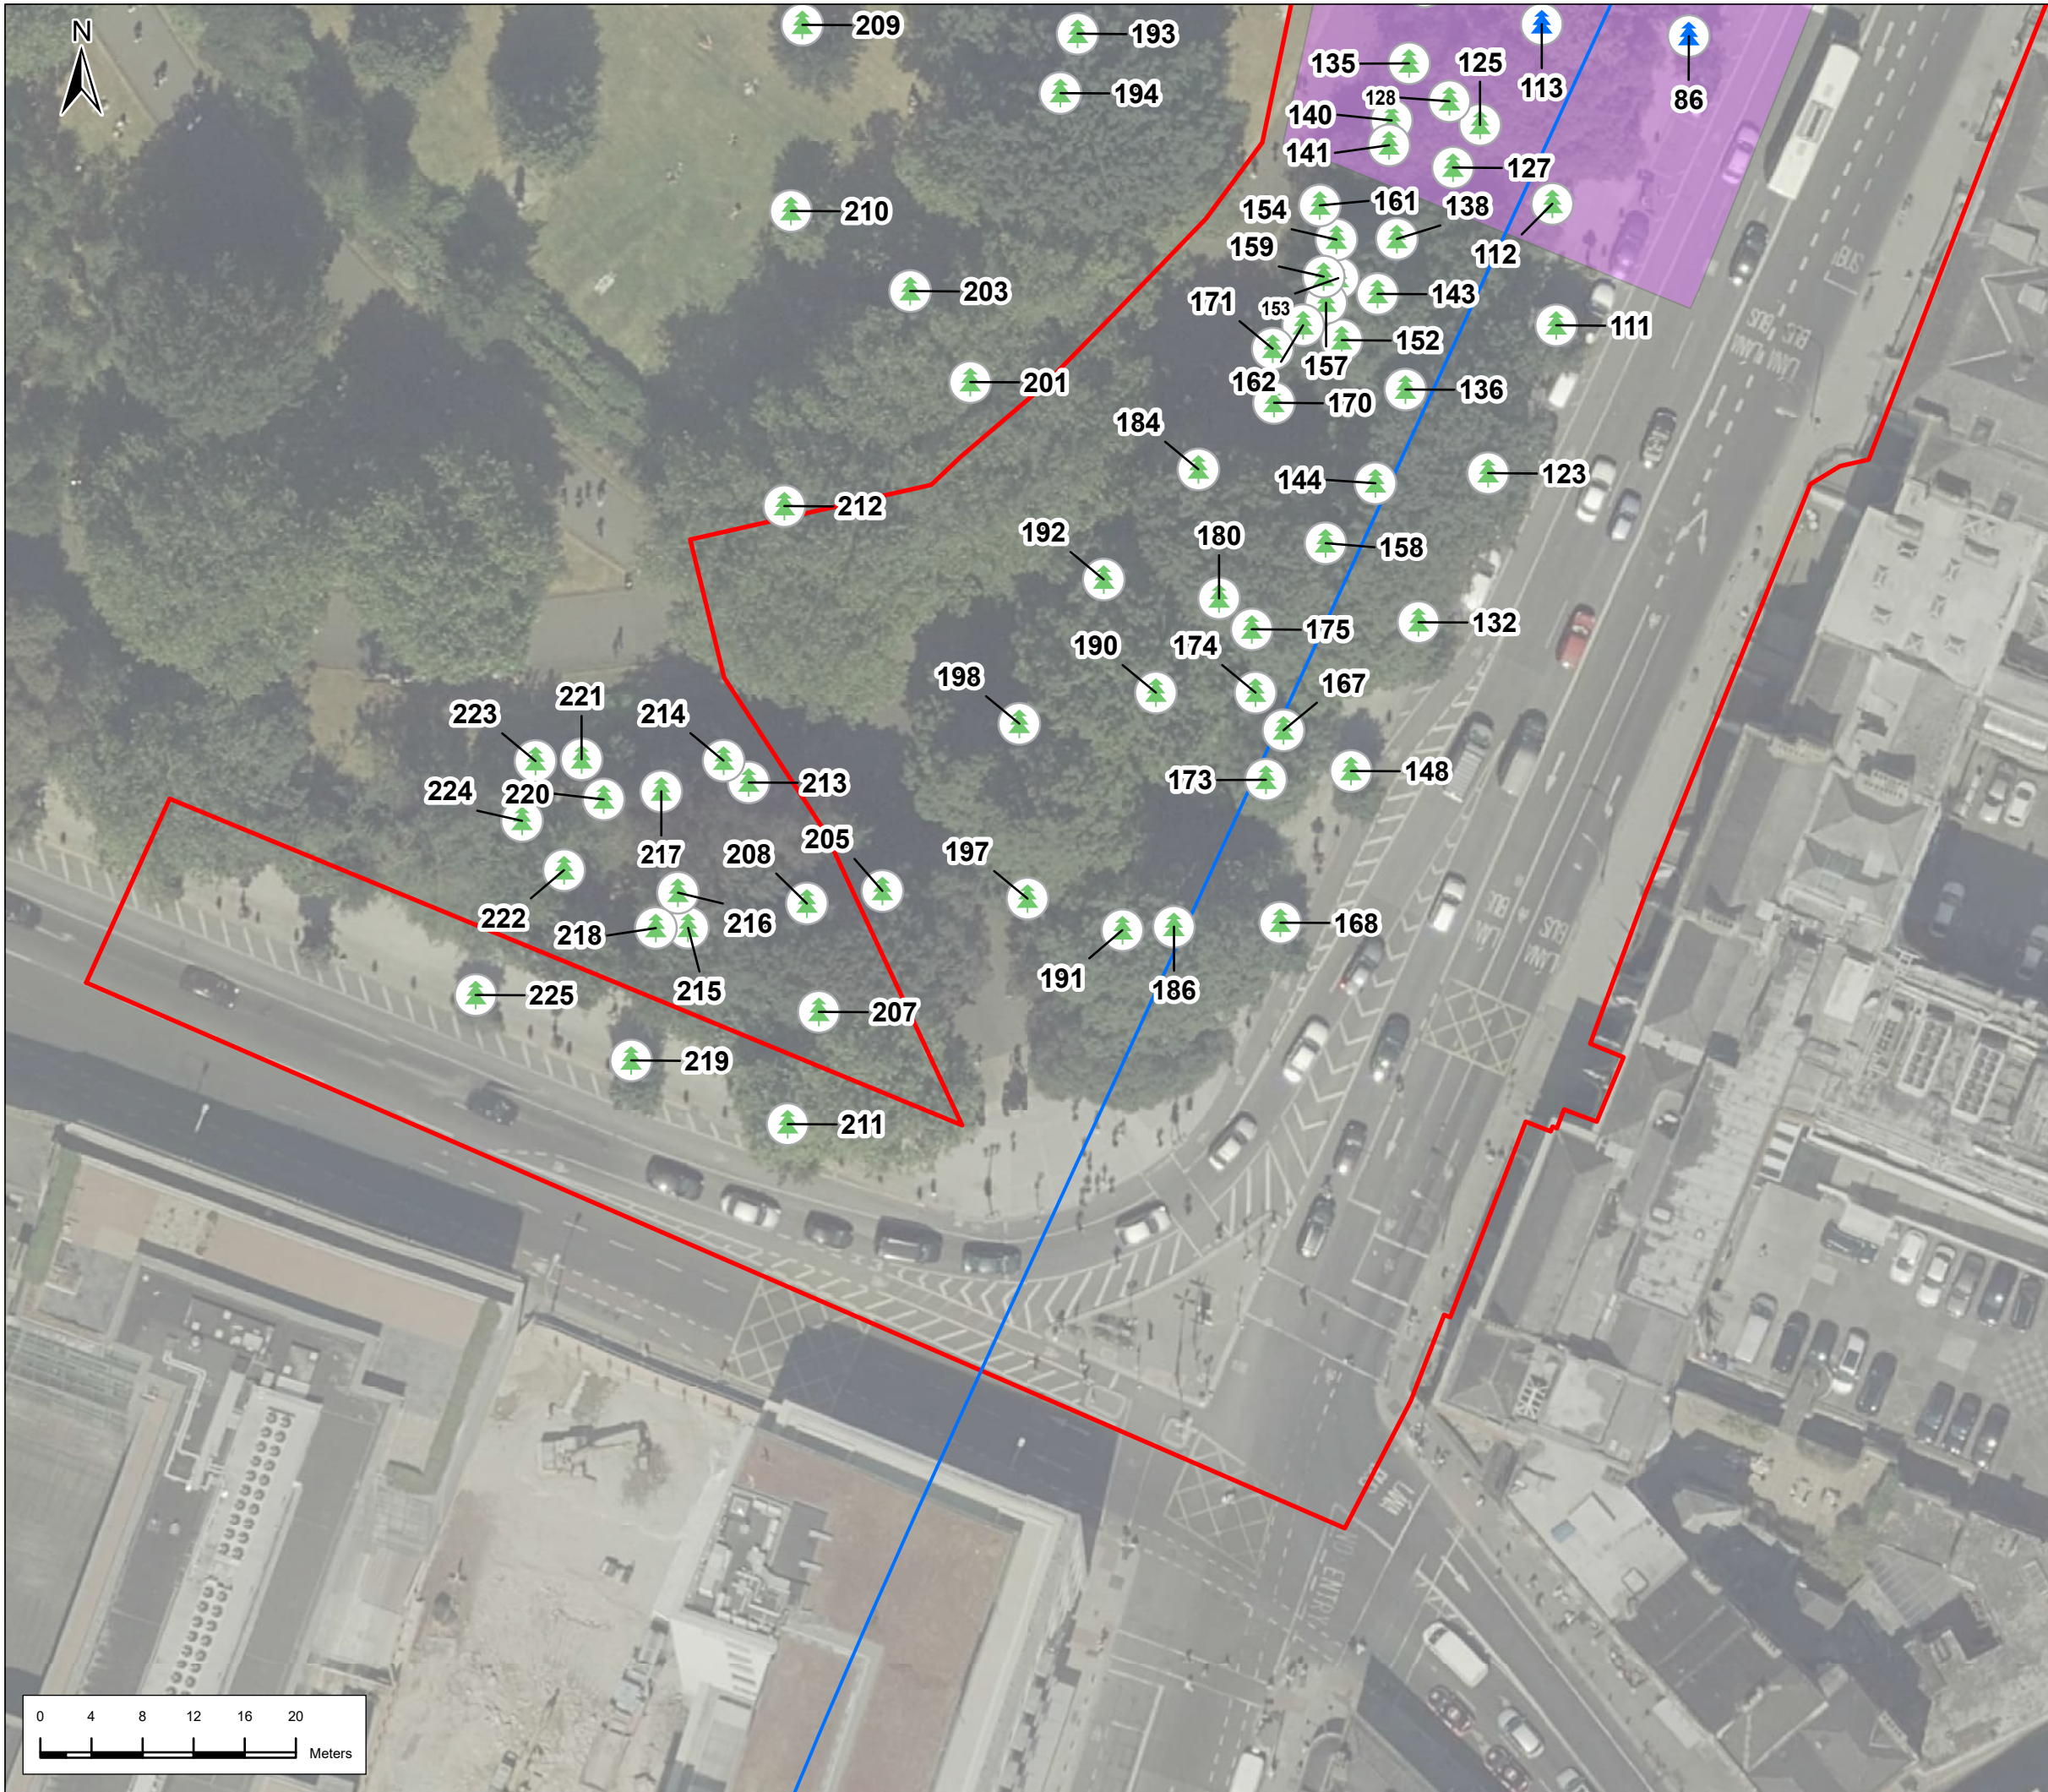

Legend

Alignment

- Tunnel
- Red Line Boundary
- Trees to be retained
- Trees to be removed
- Category U Tree outside works (not to be removed)
- Category U Trees to be removed
- Tree group to be retained
- Tree group to be removed
- Main construction compound

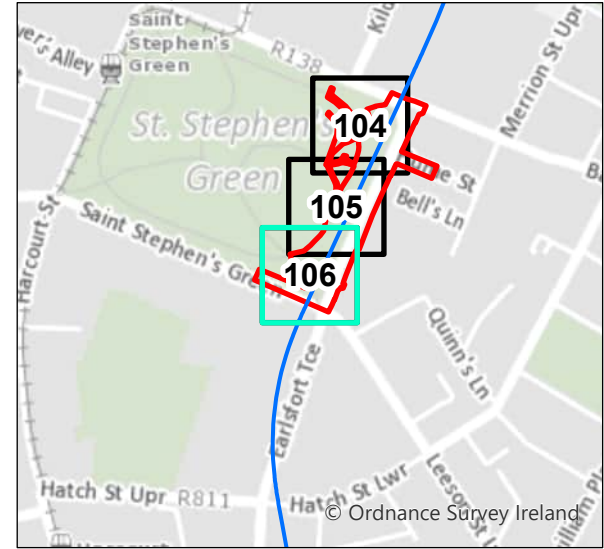

P01	23/2/2022	First Issue	JL	RH	RH	NC
P02	3/21/2024	Final Issue	JL	PC	RH	PB
Rev.	Date	Purpose of revision	Drawn	Check'd	Rev'd	App'd

JACOBS
IDOM

Client

TII
Bonnasgar /onnasgar Éireann
Transport Infrastructure Ireland

Project

METROLINK

Drawing Title

Arboricultural Impact
St Stephen's Green
106 of 108

Drawing Status

Final Issue

Scale @ A3

1:500

DO NOT SCALE

Jacobs No.

32108600

Client No.


Drawing No.

ML1-JAI-EIA-ROUT_XX-DR-Y31106

Rev





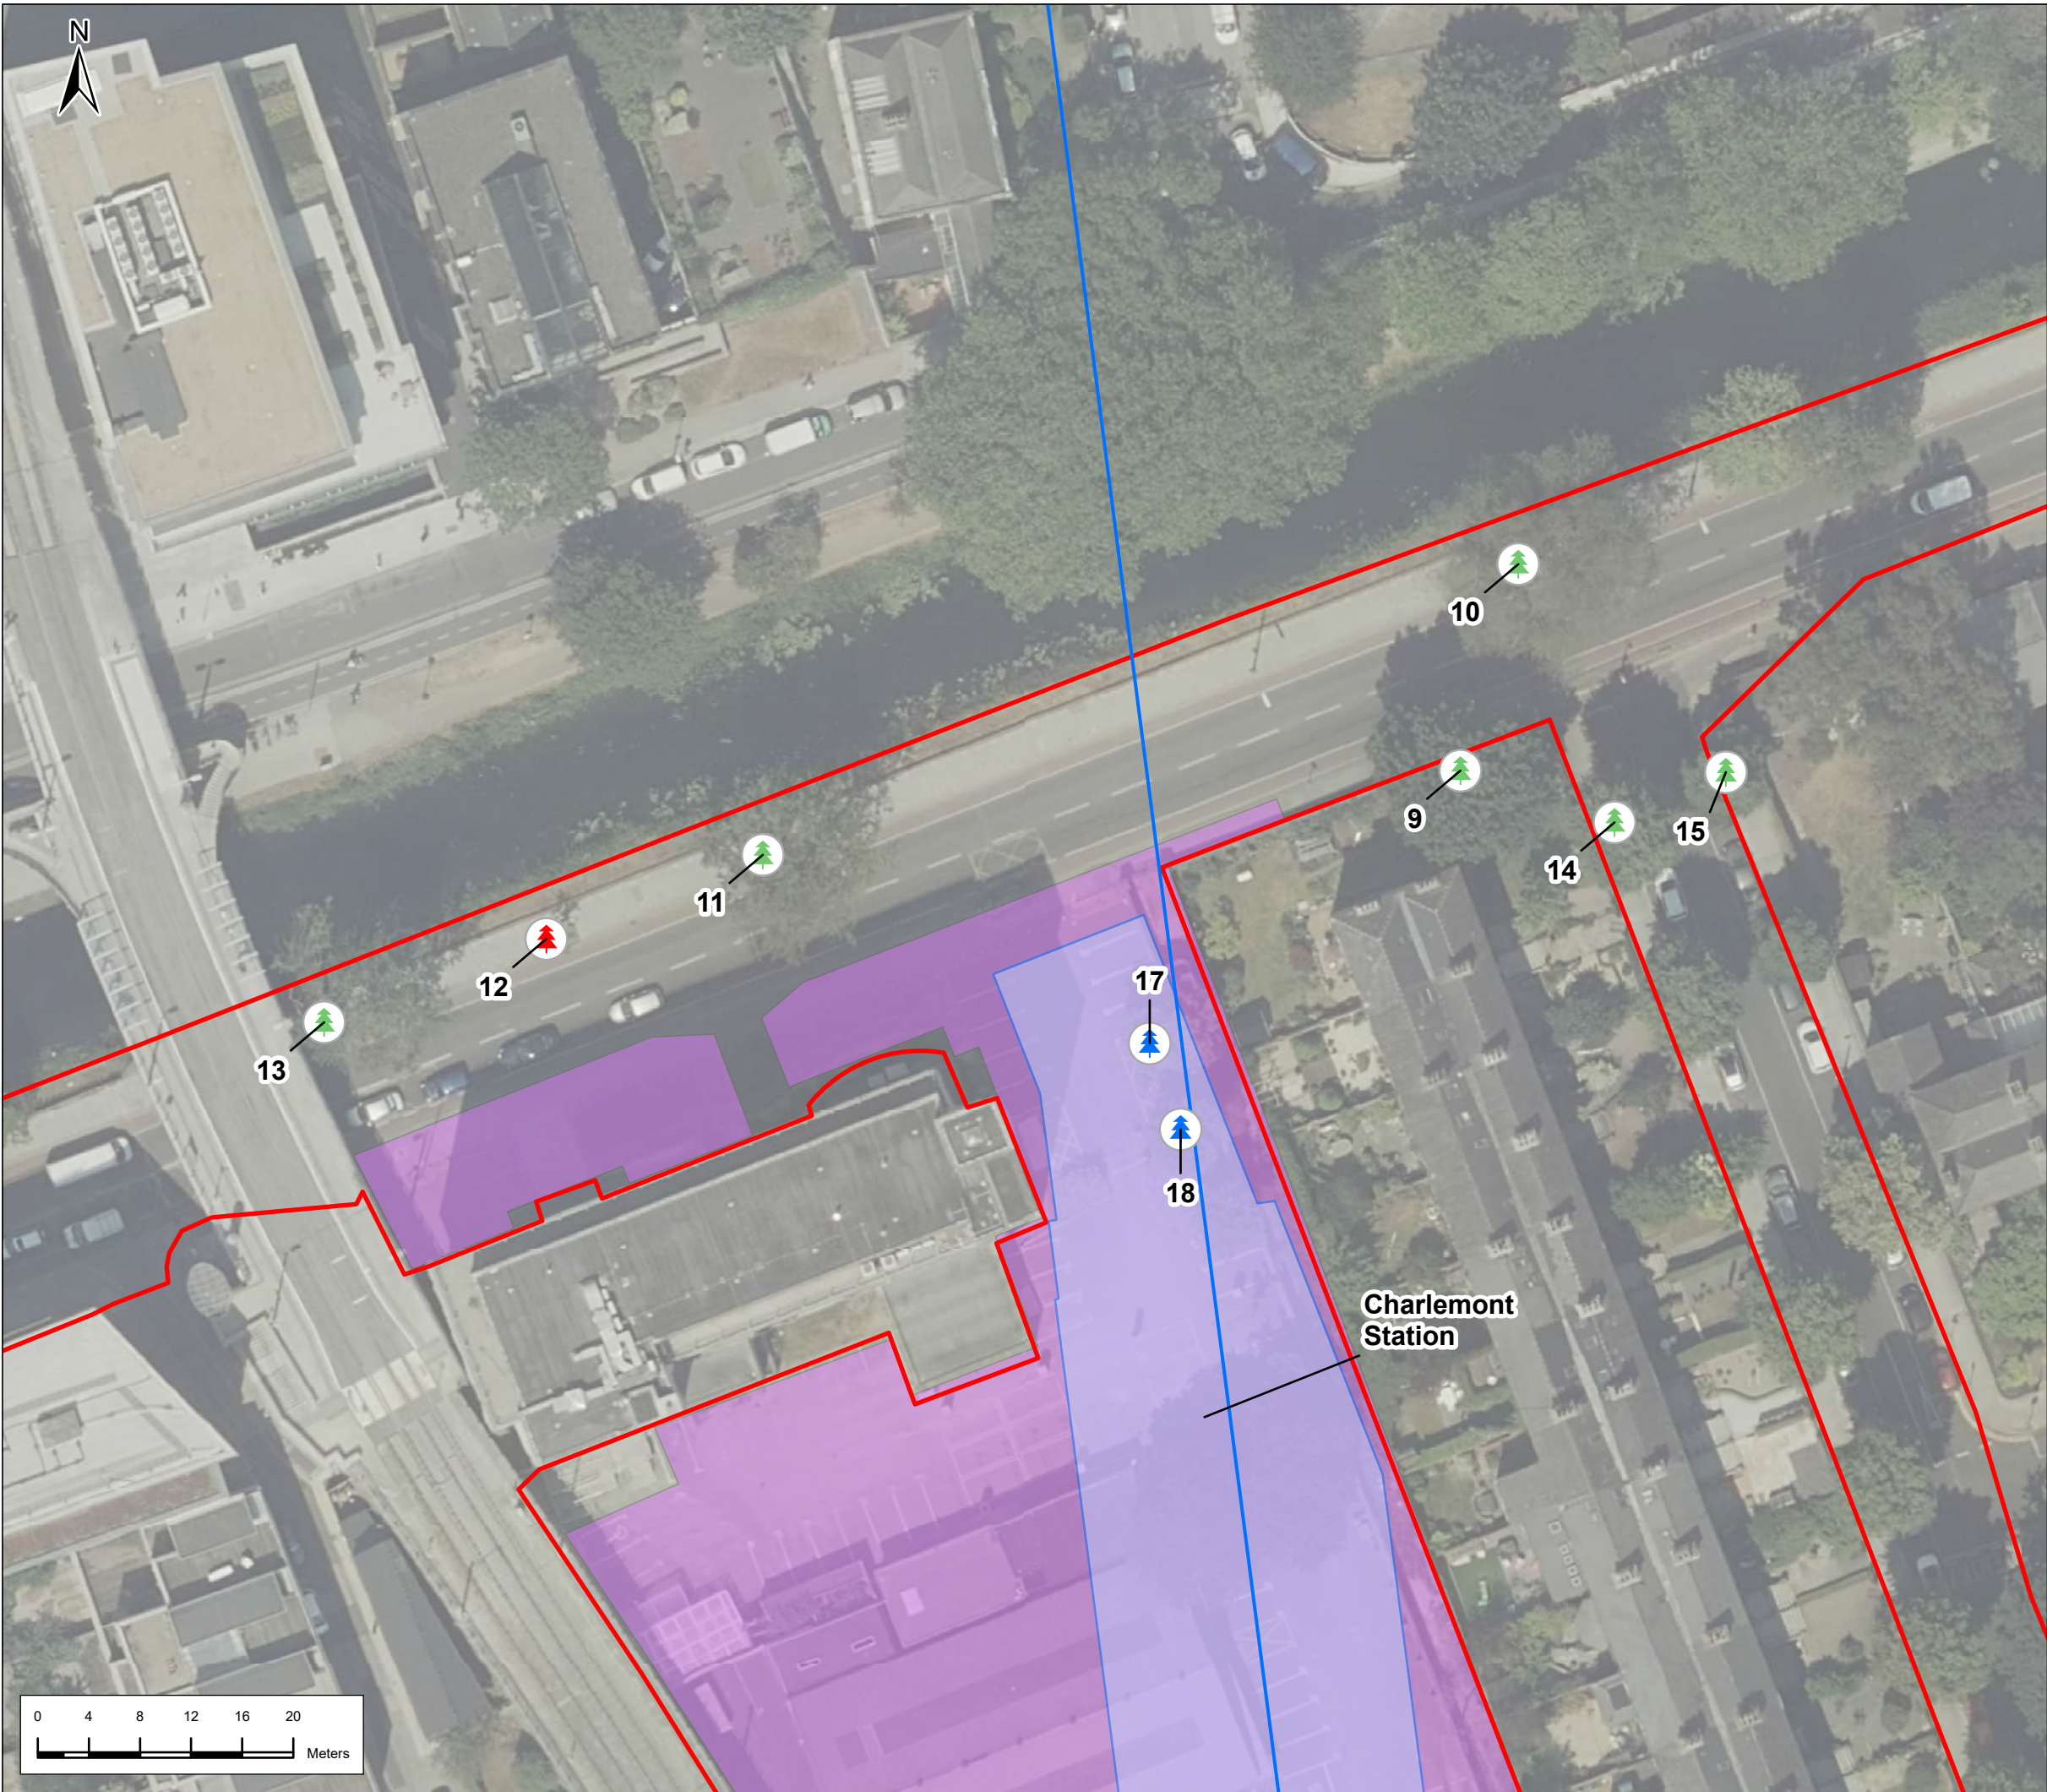





P02


This drawing is not to be used in whole or in part other than for the intended purpose and project as defined on this drawing. Refer to the contract for full terms and conditions.



Legend

Alignment

-  Tunnel
-  Station Locations
-  Red Line Boundary
-  Trees to be retained
-  Trees to be removed
-  Category U Tree outside works (not to be removed)
-  Category U Trees to be removed
-  Tree group to be retained
-  Tree group to be removed
-  Main construction compound

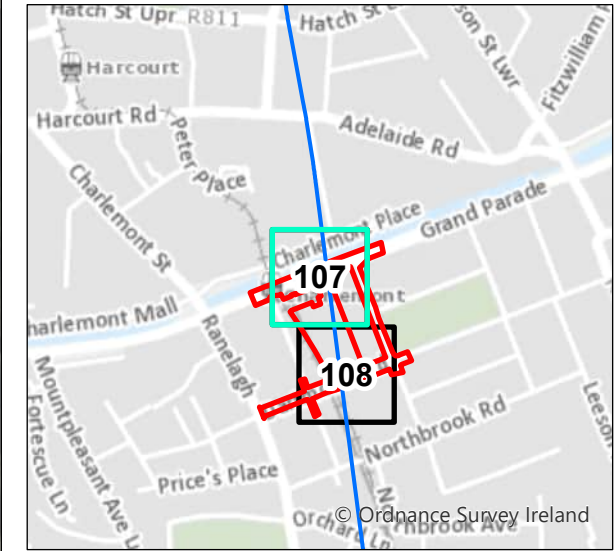

P01	23/2/2022	First Issue	JL	RH	RH	NC
P02	3/21/2024	Final Issue	JL	PC	RH	PB
Rev.	Date	Purpose of revision	Drawn	Check'd	Rev'd	App'd

JACOBS
IDOM

Client

TII
Bonnasgar /onnasgar Eireann
Transport Infrastructure Ireland

Project

METROLINK

Drawing Title

Arboricultural Impact
Charlemont
107 of 108

Drawing Status

Final Issue

Scale @ A3

1:500

DO NOT SCALE

Jacobs No.

32108600

Client No.


Drawing No.

ML1-JAI-EIA-ROUT_XX-DR-Y31107

Rev

P02


This drawing is not to be used in whole or in part other than for the intended purpose and project as defined on this drawing. Refer to the contract for full terms and conditions.

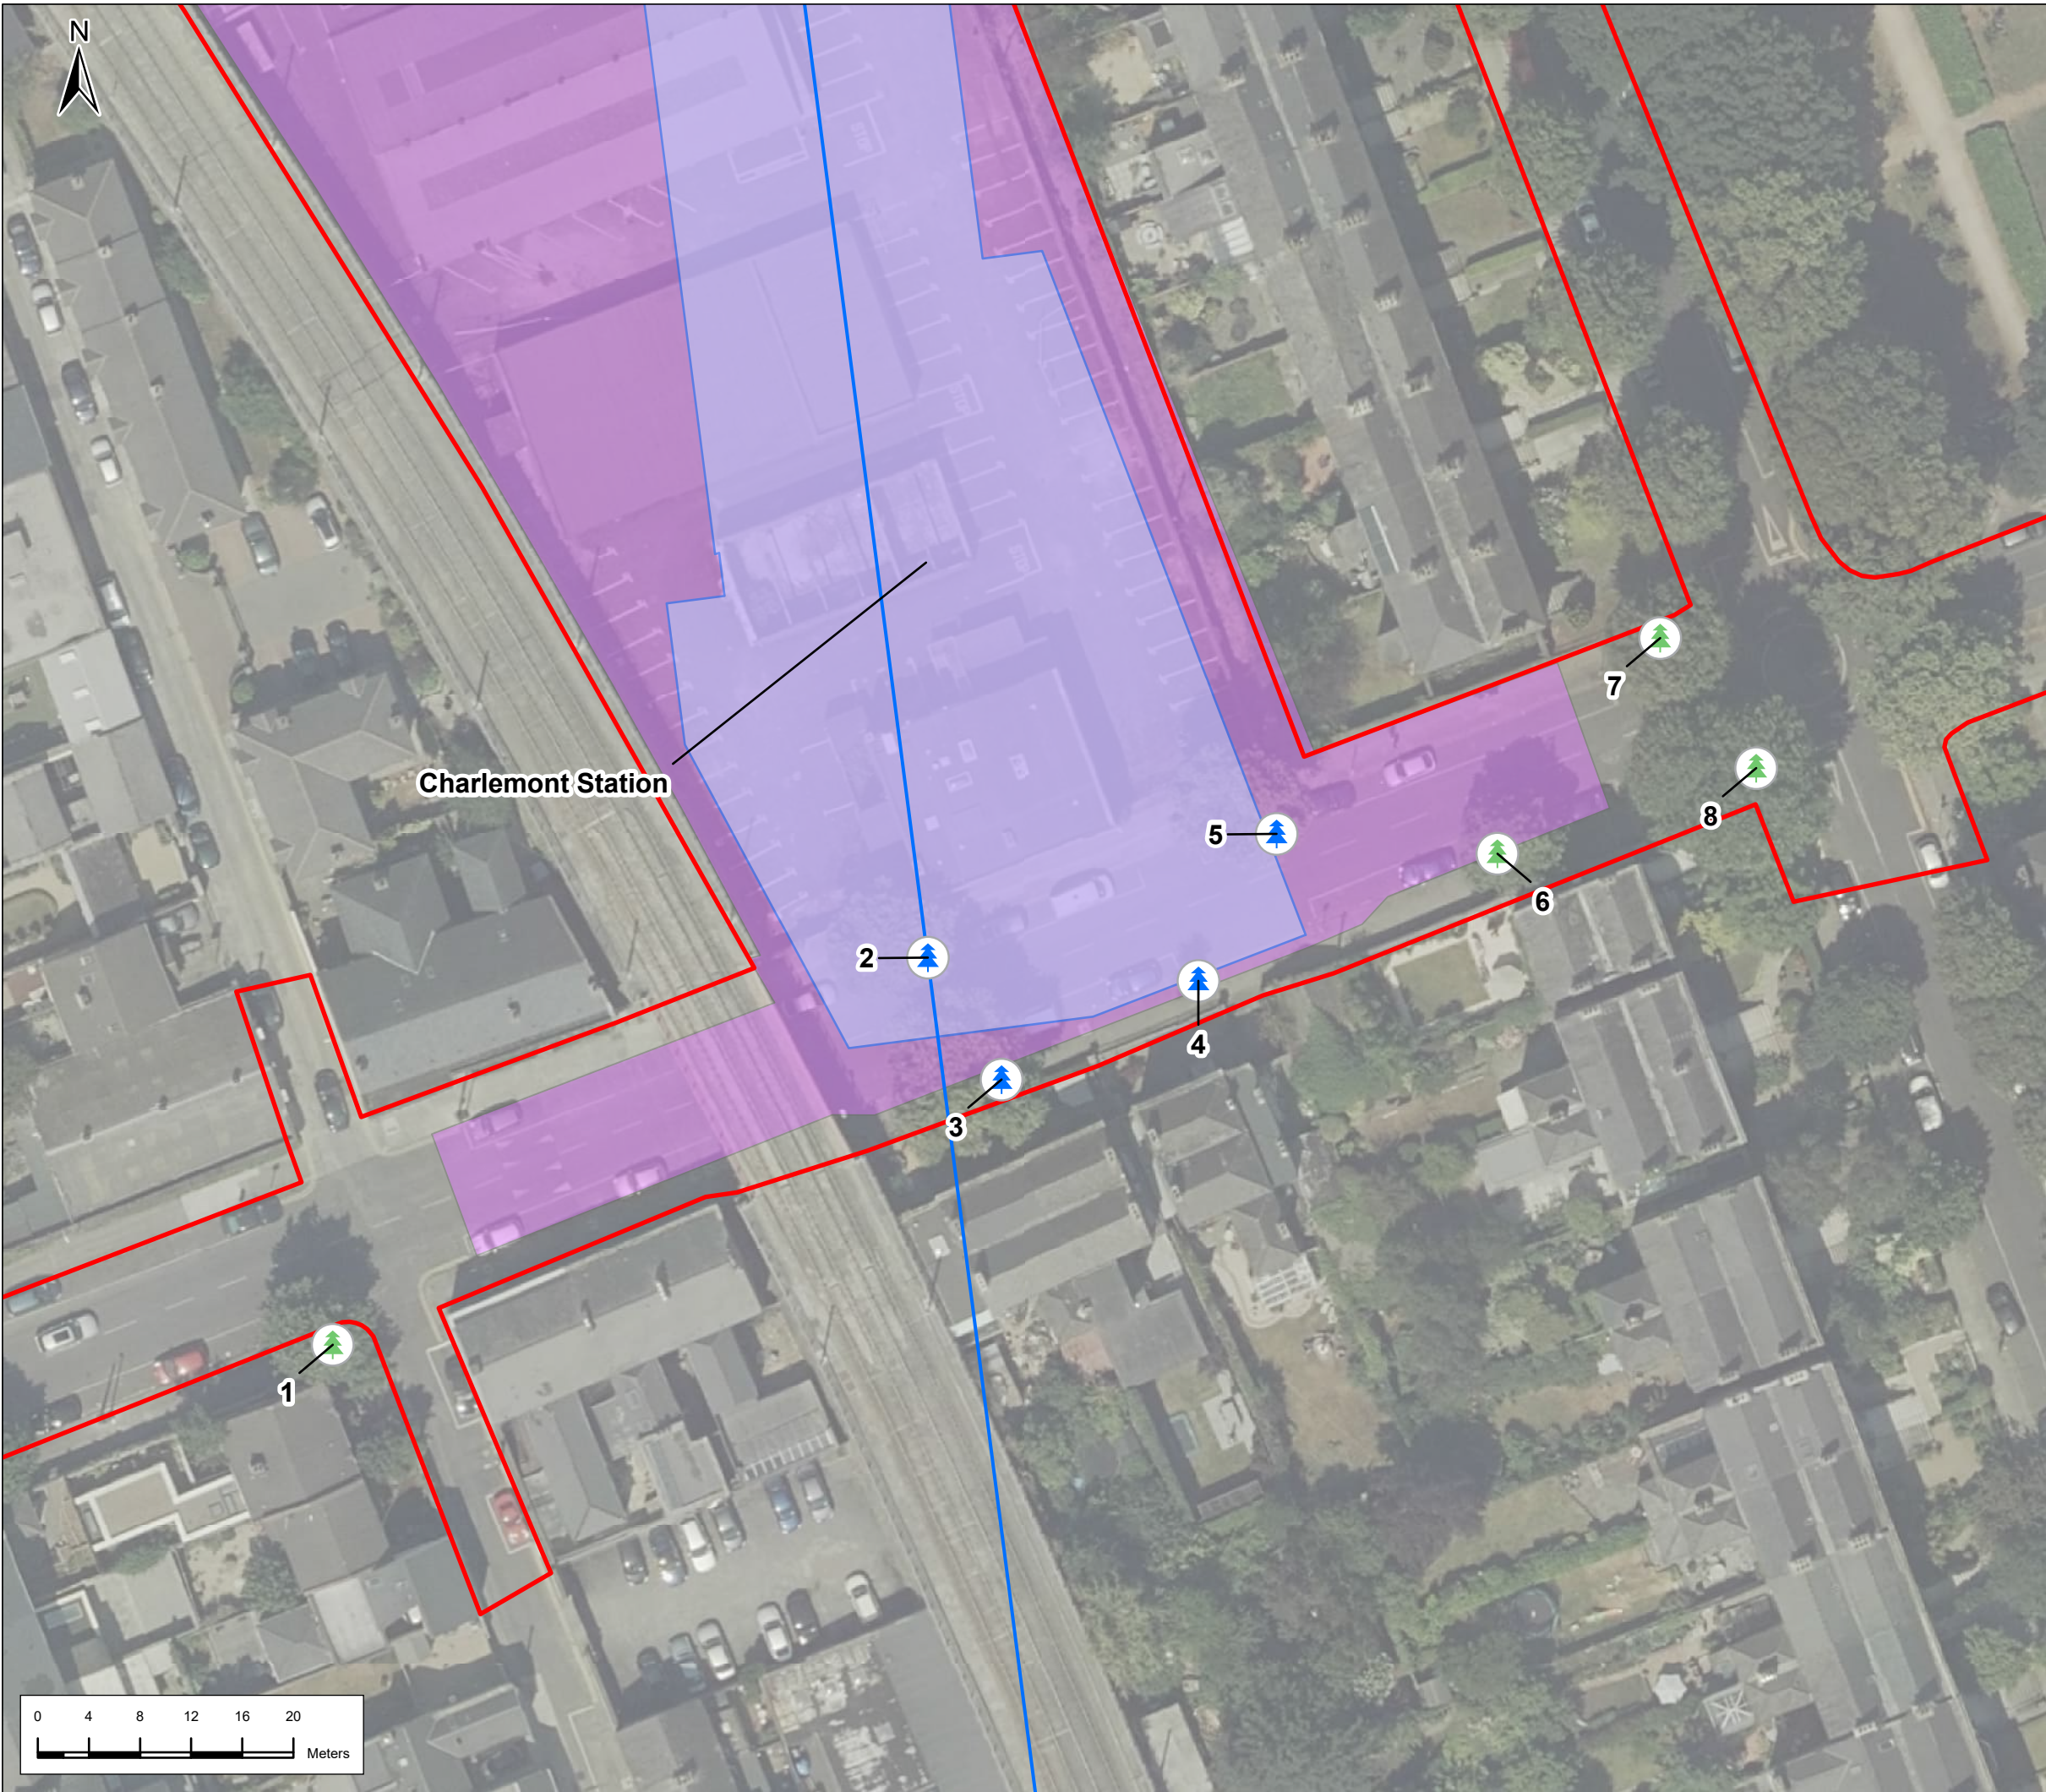

Legend

Alignment

- Tunnel
- Station Locations
- Red Line Boundary
- Trees to be retained
- Trees to be removed
- Category U Tree outside works (not to be removed)
- Category U Trees to be removed
- Tree group to be retained
- Tree group to be removed
- Main construction compound

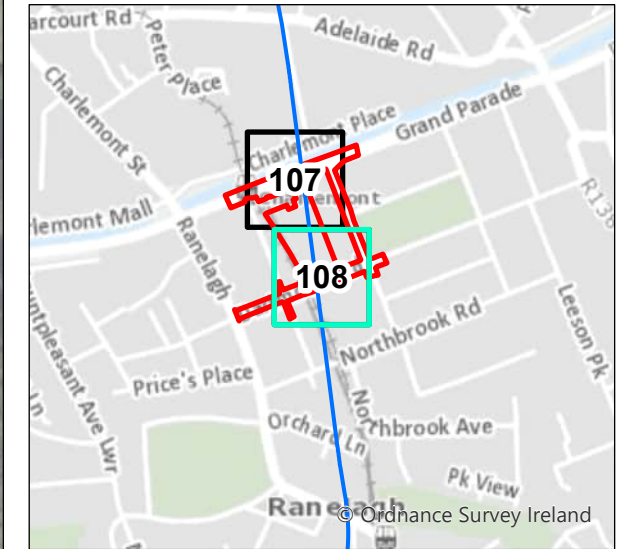

P01	23/2/2022	First Issue	JL	RH	RH	NC
P02	3/21/2024	Final Issue	JL	PC	RH	PB
Rev.	Date	Purpose of revision	Drawn	Check'd	Rev'd	App'd

JACOBS
IDOM

Client

TII
Bonnasgar /onnasgar Einnam
Transport Infrastructure Ireland

Project

METROLINK

Drawing Title

Arboricultural Impact
Charlemont
108 of 108

Drawing Status	Final Issue	
Scale @ A3	1:500	DO NOT SCALE
Jacobs No.	32108600	
Client No.		
Drawing No.	ML1-JAI-EIA-ROUT_XX-DR-Y31108	Rev P02

This drawing is not to be used in whole or in part other than for the intended purpose and project as defined on this drawing. Refer to the contract for full terms and conditions.