



DESIGNING AND DELIVERING
A SUSTAINABLE FUTURE

An Coimisiún Pleanála
64 Marlborough Street
Dublin 1
D01V902
By email only

Our Ref: P21180-FT-EN-XX-LT-PM-0007

09 July 2026

ACP Case Number: ABP-315157-22

Re: SID Consultation for the Proposed Development of Garryhinch Windfarm consisting of 11 no. wind turbines, 110kV on-site substation and associated connection to the national grid, in the townlands of Annamoe, Backwood, Ballymacrossan, Ballymorris, Barranaghs, Bracklone, Clonygowan, Clonyhurk, Clonyquin, Coolavoran Coolagh and Derrymullen, Coolnavarnogue or Coolaghy, Cooltederry, Cooltycanon, Dernacart, Forest Lower, Forest Upper, Garryhinch, Garrymore, Kilbride, Lea, Magheranaskeagh, Co. Offaly and Co. Laois (ACP case number ABP-315157-22).

To whom it may concern,

Fehily Timoney and Company, on behalf of the Applicant, Garryhinch Wind Farm DAC (part of a 50:50 joint venture between Bord na Móna and SSE Renewables), can confirm that the Applicant intends to request from An Coimisiún Pleanála (ACP) the Formal Closure of the Pre-application Consultation Process in relation to case number ABP-315157-22.

Following the first and second meetings held on 10th February 2023 and 29th January 2026 respectively, Garryhinch Wind Farm DAC confirms that no further pre-application consultation meetings are required, and that they are happy to formally close the pre-application consultation process.

Enclosed is a copy of the current red line boundary for this proposed development, which will comprise an eleven-turbine layout having the following design parameters:

Rotor Diameter	172m
Hub Height	134m
Blade Length	84.5 (with rotor radius of 86m)
Tip Height	220m
MEC	Flexible ratings of 6.5 MW, 6.8 MW, and 7.2 MW





If you should require any further information, please do not hesitate to contact the undersigned, and we look forward to An Coimisiún Pleanála's determination in this regard.

Yours sincerely,

A handwritten signature in black ink that reads "Rita Mansfield".

Rita Mansfield, Senior Associate Director
for and on behalf of **Fehily Timoney and Company**

Encl.
Red Line Boundary for the Proposed Development

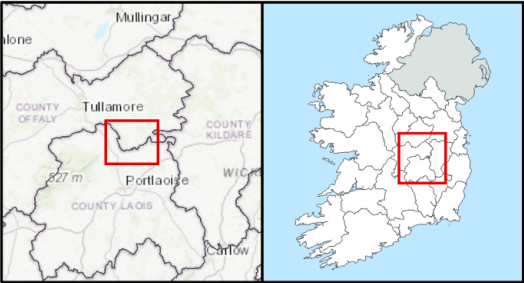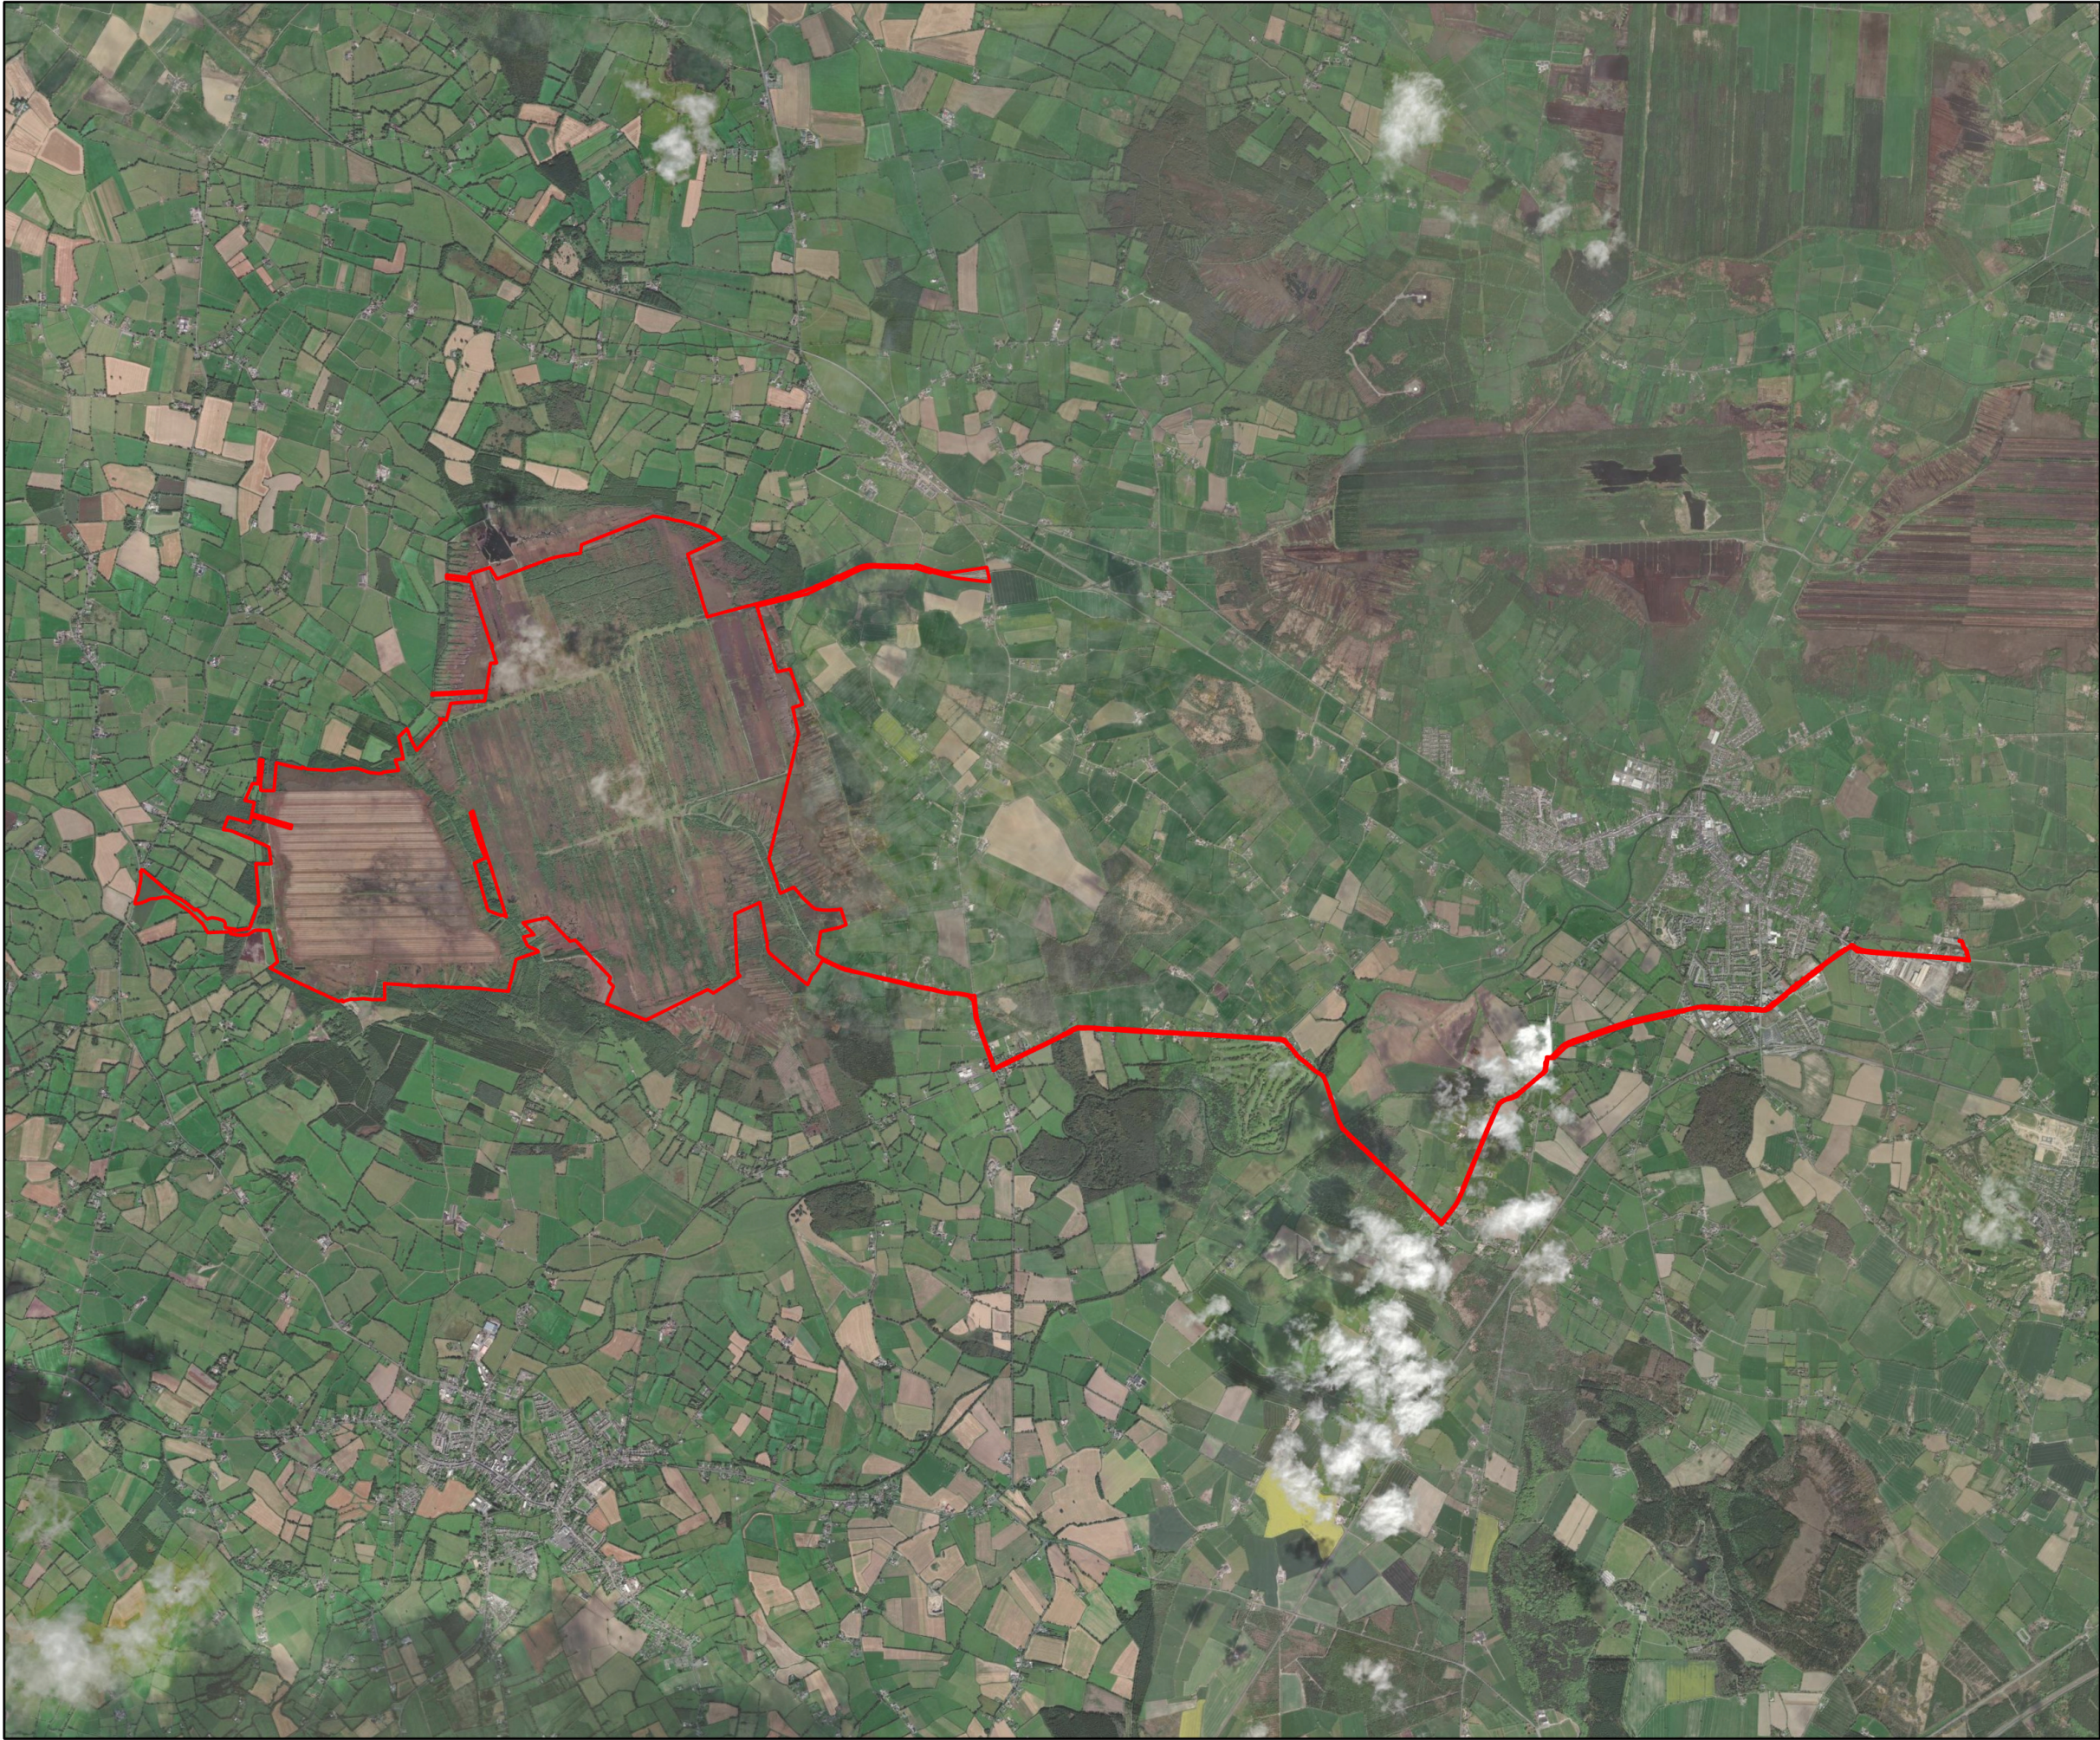

Legend

 Site Boundary

TITLE:		Site Location	
PROJECT:		Garryhinch Wind Farm	
FIGURE NO:		INFO	
CLIENT:		Bord na Móna PLC	
SCALE:	1:50,000	REVISION:	0
DATE:	09/07/2026	PAGE SIZE:	A3

