



Proposed Layout Plan
Scale 1:250

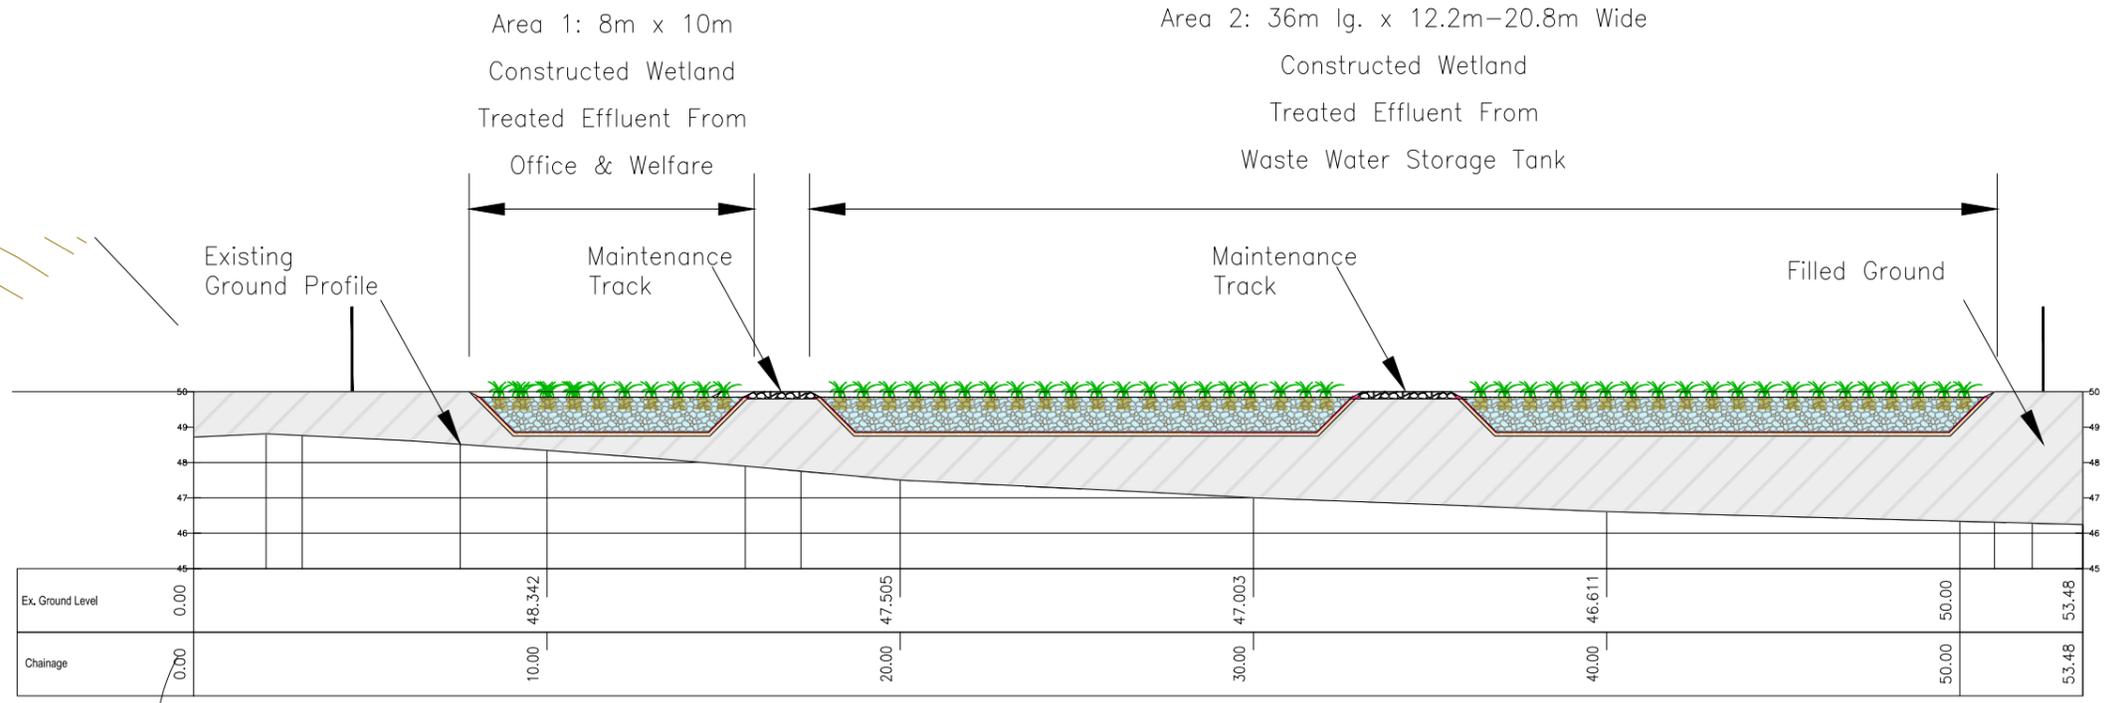

Proposed Section A - A
Scale 1:200

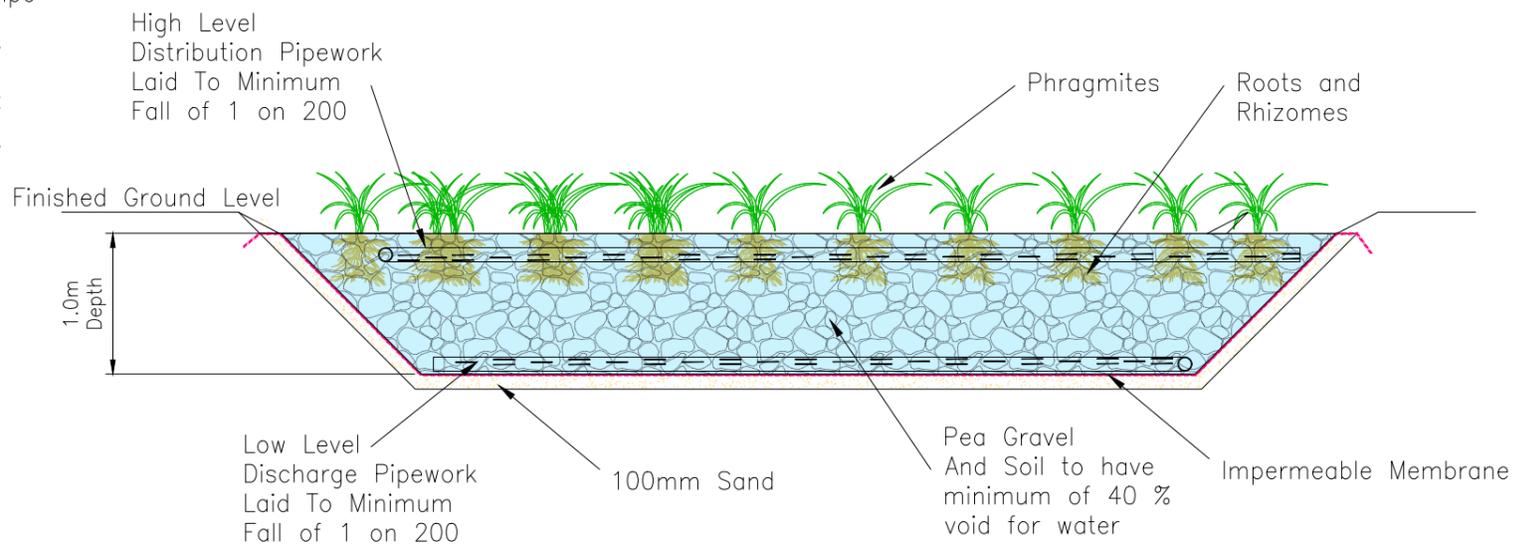

Typical Detail Of Constructed Wetland Area
Scale 1:50

Ordnance Survey Ireland Licence No. CYAL50313915
© Ordnance Survey Ireland / Government of Ireland

rev.	modifications	by	date

Client
Mercury Renewables (Carrowleagh) Limited

Project
Proposed Firlough Wind Farm, Carrowleagh, Bunyconnellan, Co. Mayo & Proposed Hydrogen Plant, Carraun, Castleconner, Co. Sligo

Stage
Planning ABP Oral Hearing

Title
Proposed Firlough Wind Farm Constructed Wetland Area Details

Scales
As Noted

Surveyed OSI	Prepared By A.McC.	Checked S.J.	Date 13-03-2024
-----------------	-----------------------	-----------------	--------------------

© COPYRIGHT OF JENNINGS O'DONOVAN & PARTNERS LIMITED, CONSULTING ENGINEERS, FINISKLIN, SLIGO, IRELAND.
TEL. (0035371) 9161416.
FAX. (0035371) 9161080.
Email. info@jodireland.com
Web. www.jodireland.com

Job No. 6129	Drawing no. 6129-ABP OH-003	Revision
-----------------	--------------------------------	----------

