


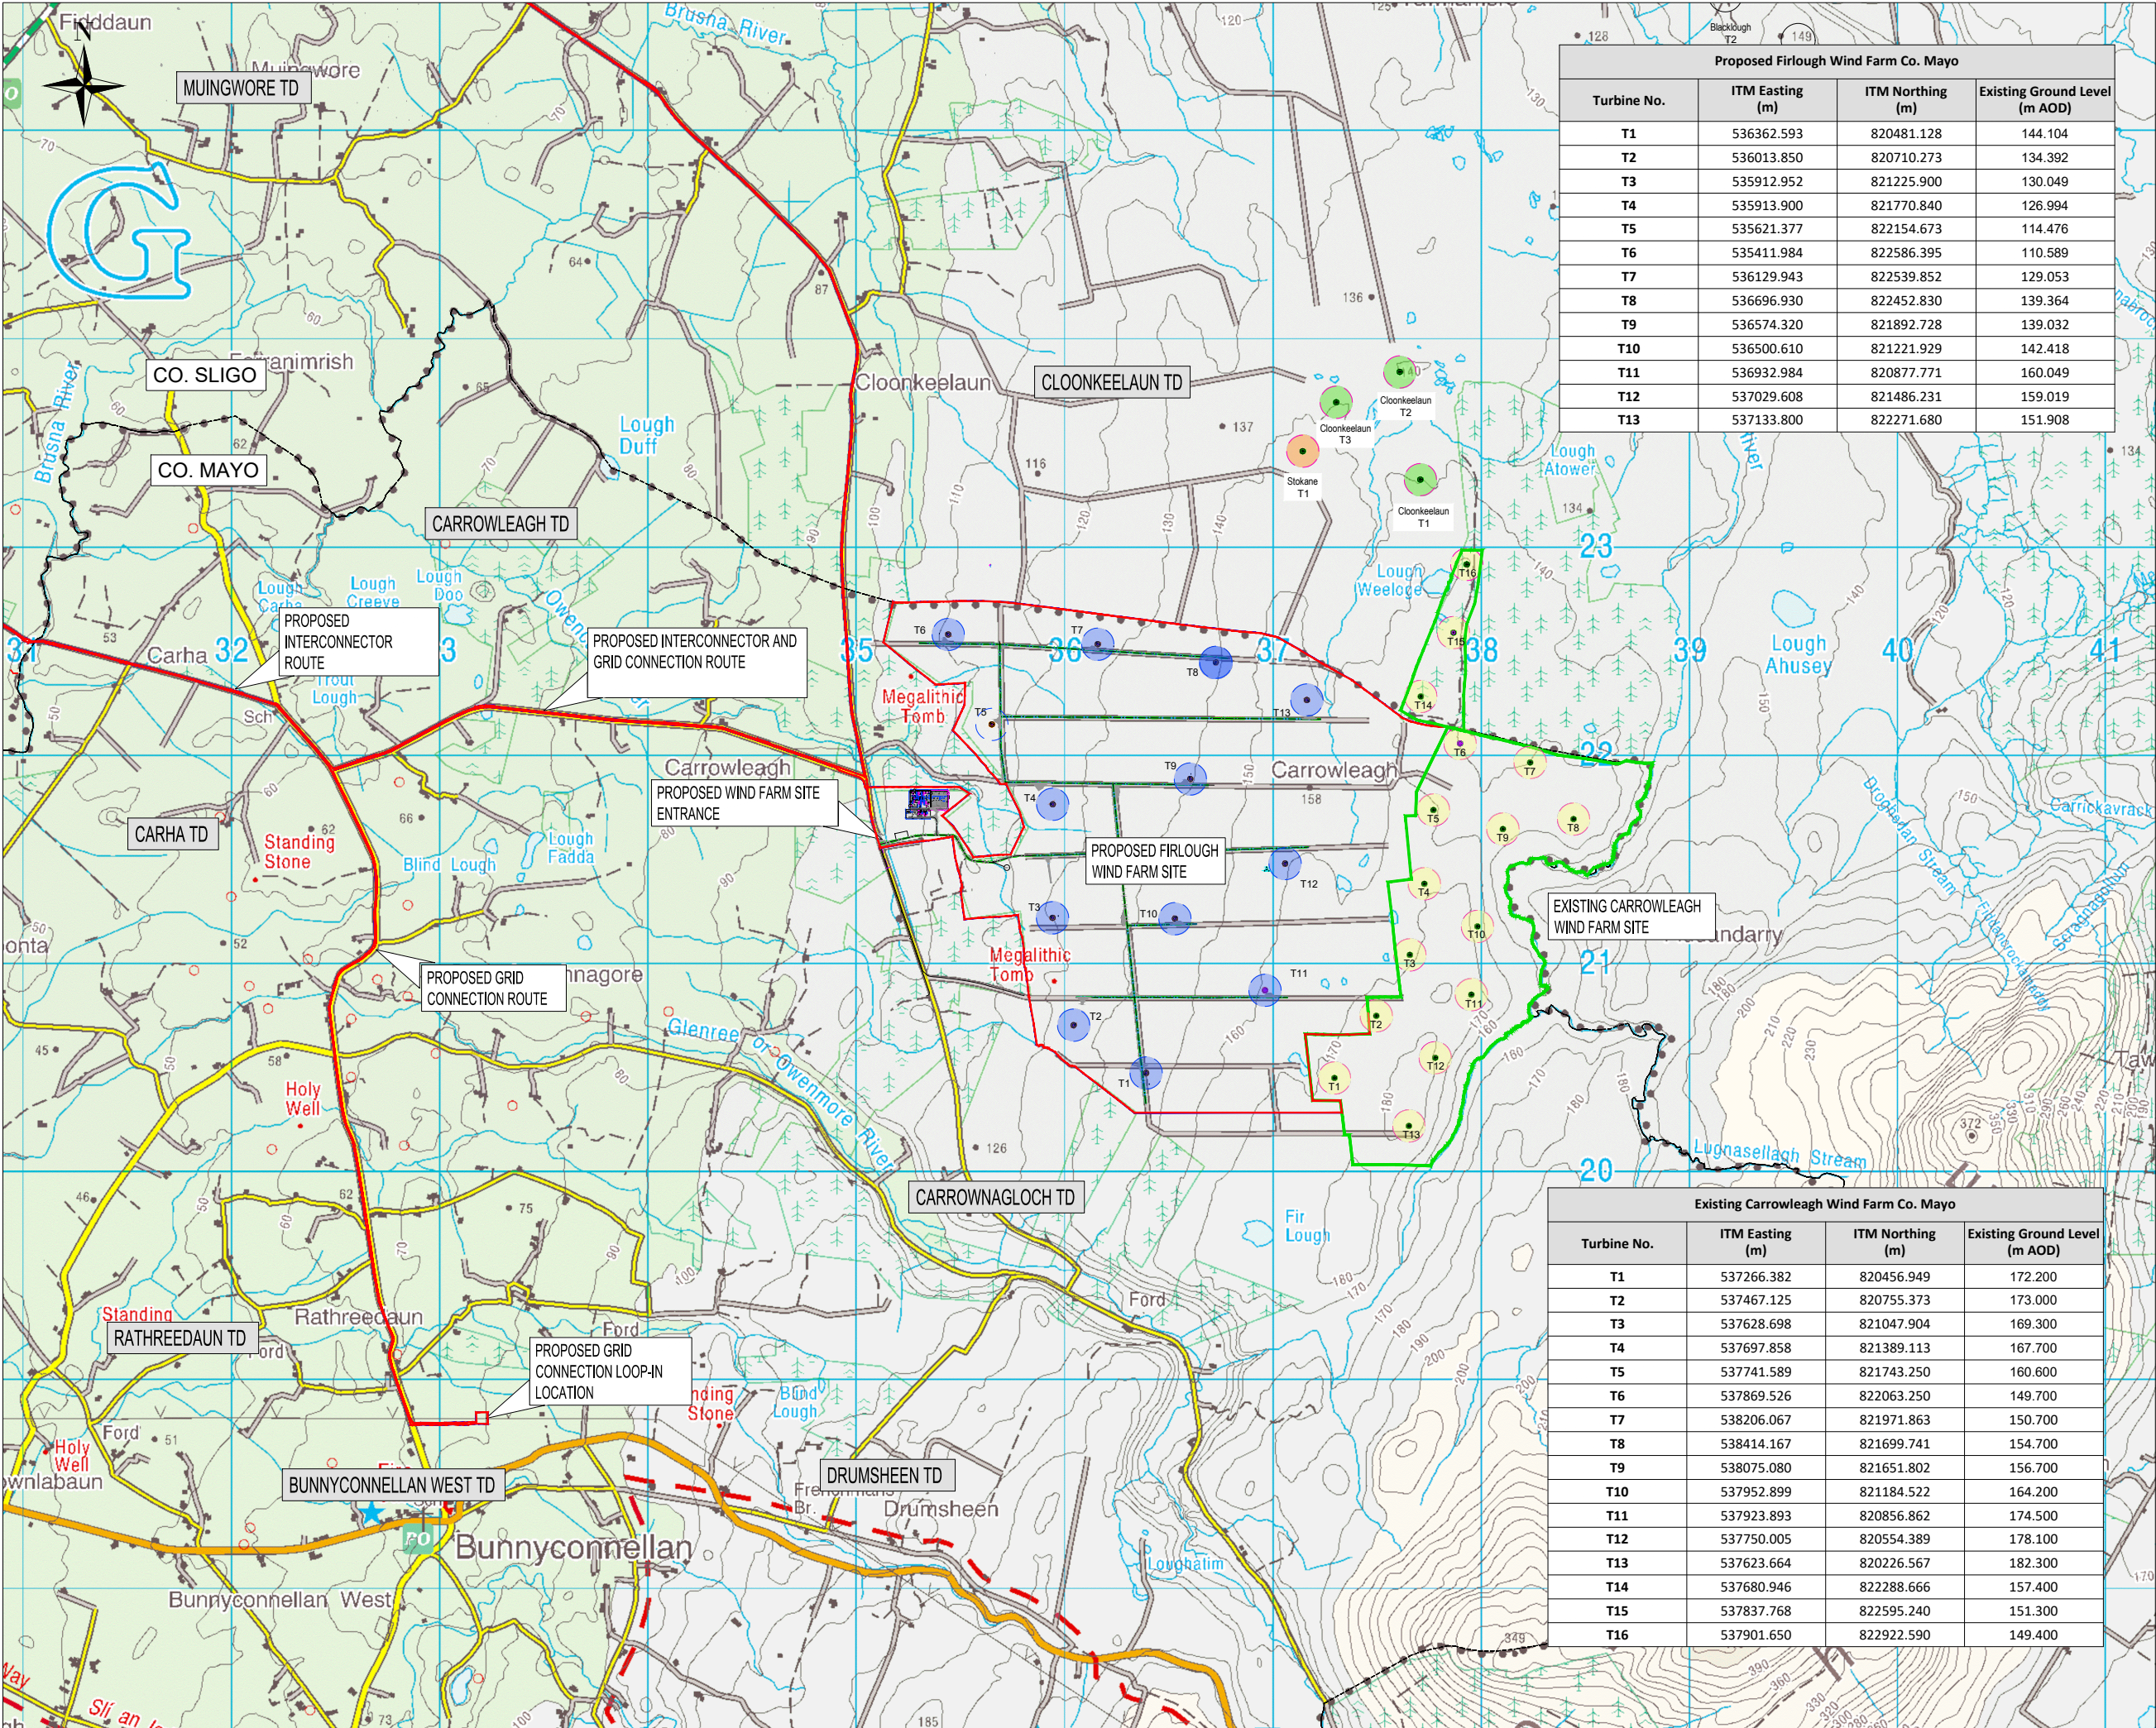

Proposed Firlough Wind Farm Co. Mayo			
Turbine No.	ITM Easting (m)	ITM Northing (m)	Existing Ground Level (m AOD)
T1	536362.593	820481.128	144.104
T2	536013.850	820710.273	134.392
T3	535912.952	821225.900	130.049
T4	535913.900	821770.840	126.994
T5	535621.377	822154.673	114.476
T6	535411.984	822586.395	110.589
T7	536129.943	822539.852	129.053
T8	536696.930	822452.830	139.364
T9	536574.320	821892.728	139.032
T10	536500.610	821221.929	142.418
T11	536932.984	820877.771	160.049
T12	537029.608	821486.231	159.019
T13	537133.800	822271.680	151.908

Existing Carrowleagh Wind Farm Co. Mayo			
Turbine No.	ITM Easting (m)	ITM Northing (m)	Existing Ground Level (m AOD)
T1	537266.382	820456.949	172.200
T2	537467.125	820755.373	173.000
T3	537628.698	821047.904	169.300
T4	537697.858	821389.113	167.700
T5	537741.589	821743.250	160.600
T6	537869.526	822063.250	149.700
T7	538206.067	821971.863	150.700
T8	538414.167	821699.741	154.700
T9	538075.080	821651.802	156.700
T10	537952.899	821184.522	164.200
T11	537923.893	820856.862	174.500
T12	537750.005	820554.389	178.100
T13	537623.664	820226.567	182.300
T14	537680.946	822288.666	157.400
T15	537837.768	822595.240	151.300
T16	537901.650	822922.590	149.400

Legend

Proposed Firlough Wind Farm

Existing Carrowleagh Wind Farm

Discovery Sheets:
OS1230, OS1232, OS1430, OS1432

Ordnance Survey Ireland Licence No. CYAL50313915
© Ordnance Survey Ireland / Government of Ireland

Rev.	Modifications	By	Date

Client
Mercury Renewables
(Carrowleagh) Limited

Project
Proposed Firlough Wind Farm,
Carrowleagh, Bunnyconnellan, Co. Mayo &
Proposed Hydrogen Plant, Carraun,
Castleconner, Co. Sligo

Stage
Planning ABP Oral Hearing

Title
Proposed Firlough Wind Farm
Site Layout & Existing
Carrowleagh Wind Farm Site
Location Plan, Sheet 1 of 2

Scales
1:30,000 @ A3

Surveyed
OSI

Prepared By
A.McC.

Checked
S.J.

Date
08-0-2024

© COPYRIGHT OF
JENNINGS O'DONOVAN & PARTNERS LIMITED,
CONSULTING ENGINEERS,
FINISKILN,
SLIGO,
IRELAND.

TEL. (0035371) 9161416.
FAX. (0035371) 9161080.
Email. info@jodireland.com
Web. www.jodireland.com

Job No.	Drawing no.	Revision
6129	6129-ABP OH-001	