

LEGEND:

 New Tarmac

AN BORD PLEANÁLA

24 AUG 2023
LTR DATED _____ FROM *upped*
LDG: _____
ABP- 317874-73

Walterstown

CLIENT:
Dempsey Sand & Gravel Ltd.

LOCATION:
Walterstown, Co. Wicklow

DEPARTMENT:
Engineering

DRAWING TITLE:
Drainage and Road Surface Detail

DRAWING STATUS:
An Bord Pleanála - Appeal

DRAWN BY: RH-SRY
CHECKED: RH

DRAWING NO: Appeal-02
DATE: 23/08/2023

SCALE: As Shown  **A1**

Copyright for all drawings and documents prepared by Enviroguide Consulting shall remain the property of Enviroguide Consulting. Figured dimensions ONLY to be taken from this drawing. All scaled measurements are dependent on accuracy of original source. Enviroguide Consulting does not accept responsibility for 3rd party additions to this drawing.

**See Drawing No:
Appeal - 03**


**Dilapidated
Structures to
be retained**

**'Monitoring Point -
Turbidity monitor with
sonde and alarm.'**


**Tarmac Surface Layout Plan
Scale - 1:250**

**Haul Road Layout Plan
Scale - 1:600**

**Road Section Details
Scale - 1:50**

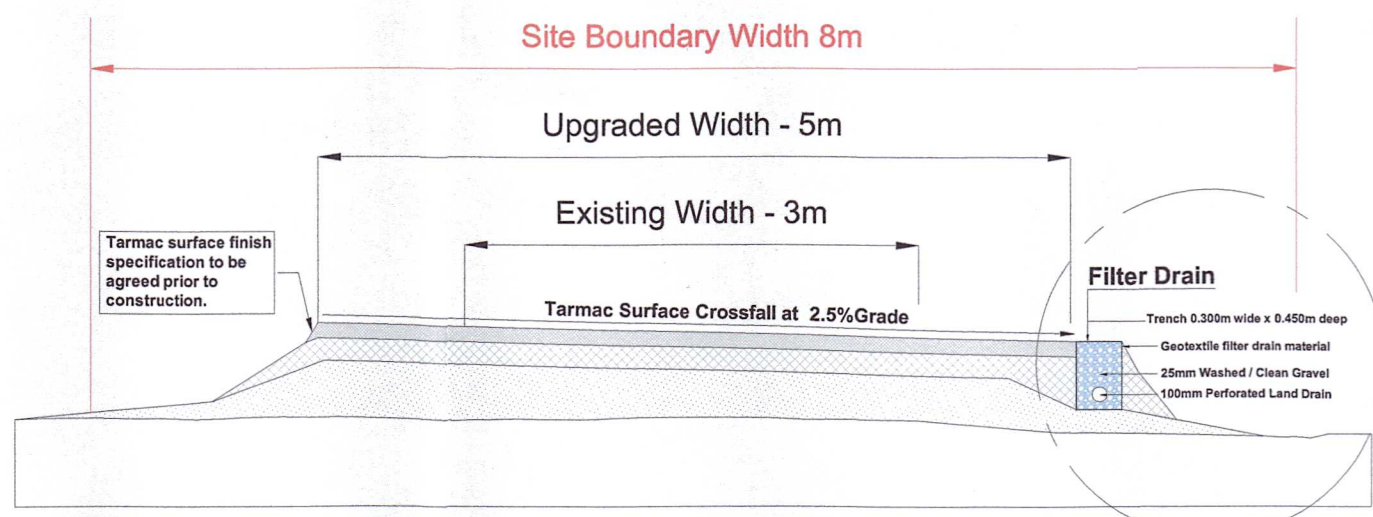

**Access Road Build Up for Tarmac Section only
Scale - 1:50**

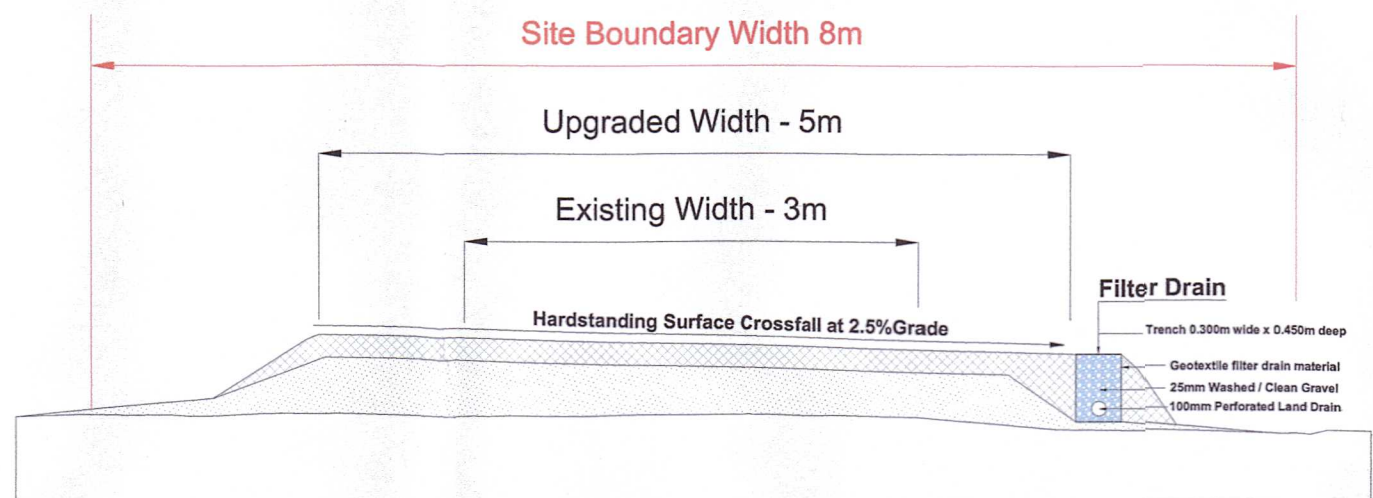

**Access Road Detail for permeable Section only
Scale - 1:50**

**Filter Drain Detail
Scale - 1:10**

Filter Drain

Trench 0.300m wide x 0.450m deep

Geotextile filter drain material

25mm Washed / Clean Gravel

100mm Perforated Land Drain