

FILE TO GIS MAPPING

ABP

318510-23

REG. REF:

22577

TO GIS Mapping

Signed:

Paul Moore A.A.

Date:

5/11/23

GIS MAPPING

Mapped by:

Paul Moore A.A.

Date:

5/11/23

To be returned to Processing.

Checked by:

Karen Hickey E.O.

Date:

18/1/24

OS number on file

Signed:

_____ A.A.

Date:

WORKSHEET FOR A.A. POST MAPPING

ABP

318510-23

**Request from Planning Authority, (if still necessary),
when file returns from GIS processing:**

History reference numbers: (BP10 Letter)

Full Details	Site Plans, Manager's Order and all internal reports

A copy of the following Drawing Numbers:

Any other relevant information necessary for the current appeal:

Missing Clarification of
Information Response + reports 11/9/23

Sign:

[Signature]

Date:

5/11/23

Sign: _____

Requested Date: _____



An
Bord
Pleanála

ABP- 318510-23

Reg Ref: 22577



ABP-317102-23

ABP-318736-23

ABP-318736-23

ABP-318510-23

244826

CORNAMADDY

*Cornamagh
Cemetery*

Cemetery

*Garden
Centre*

*Cornamaddy
National School*

ABP-313637-22

N55

Legend



Case received on or after 23 Oct 2017




Decided Case




Live Case

© Ordnance Survey Ireland. An Bord Pleanála

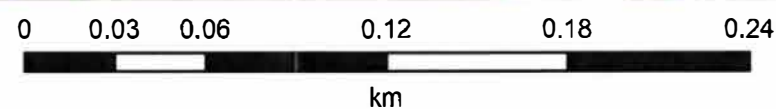




ABP- 318510-23
Reg Ref: 22577

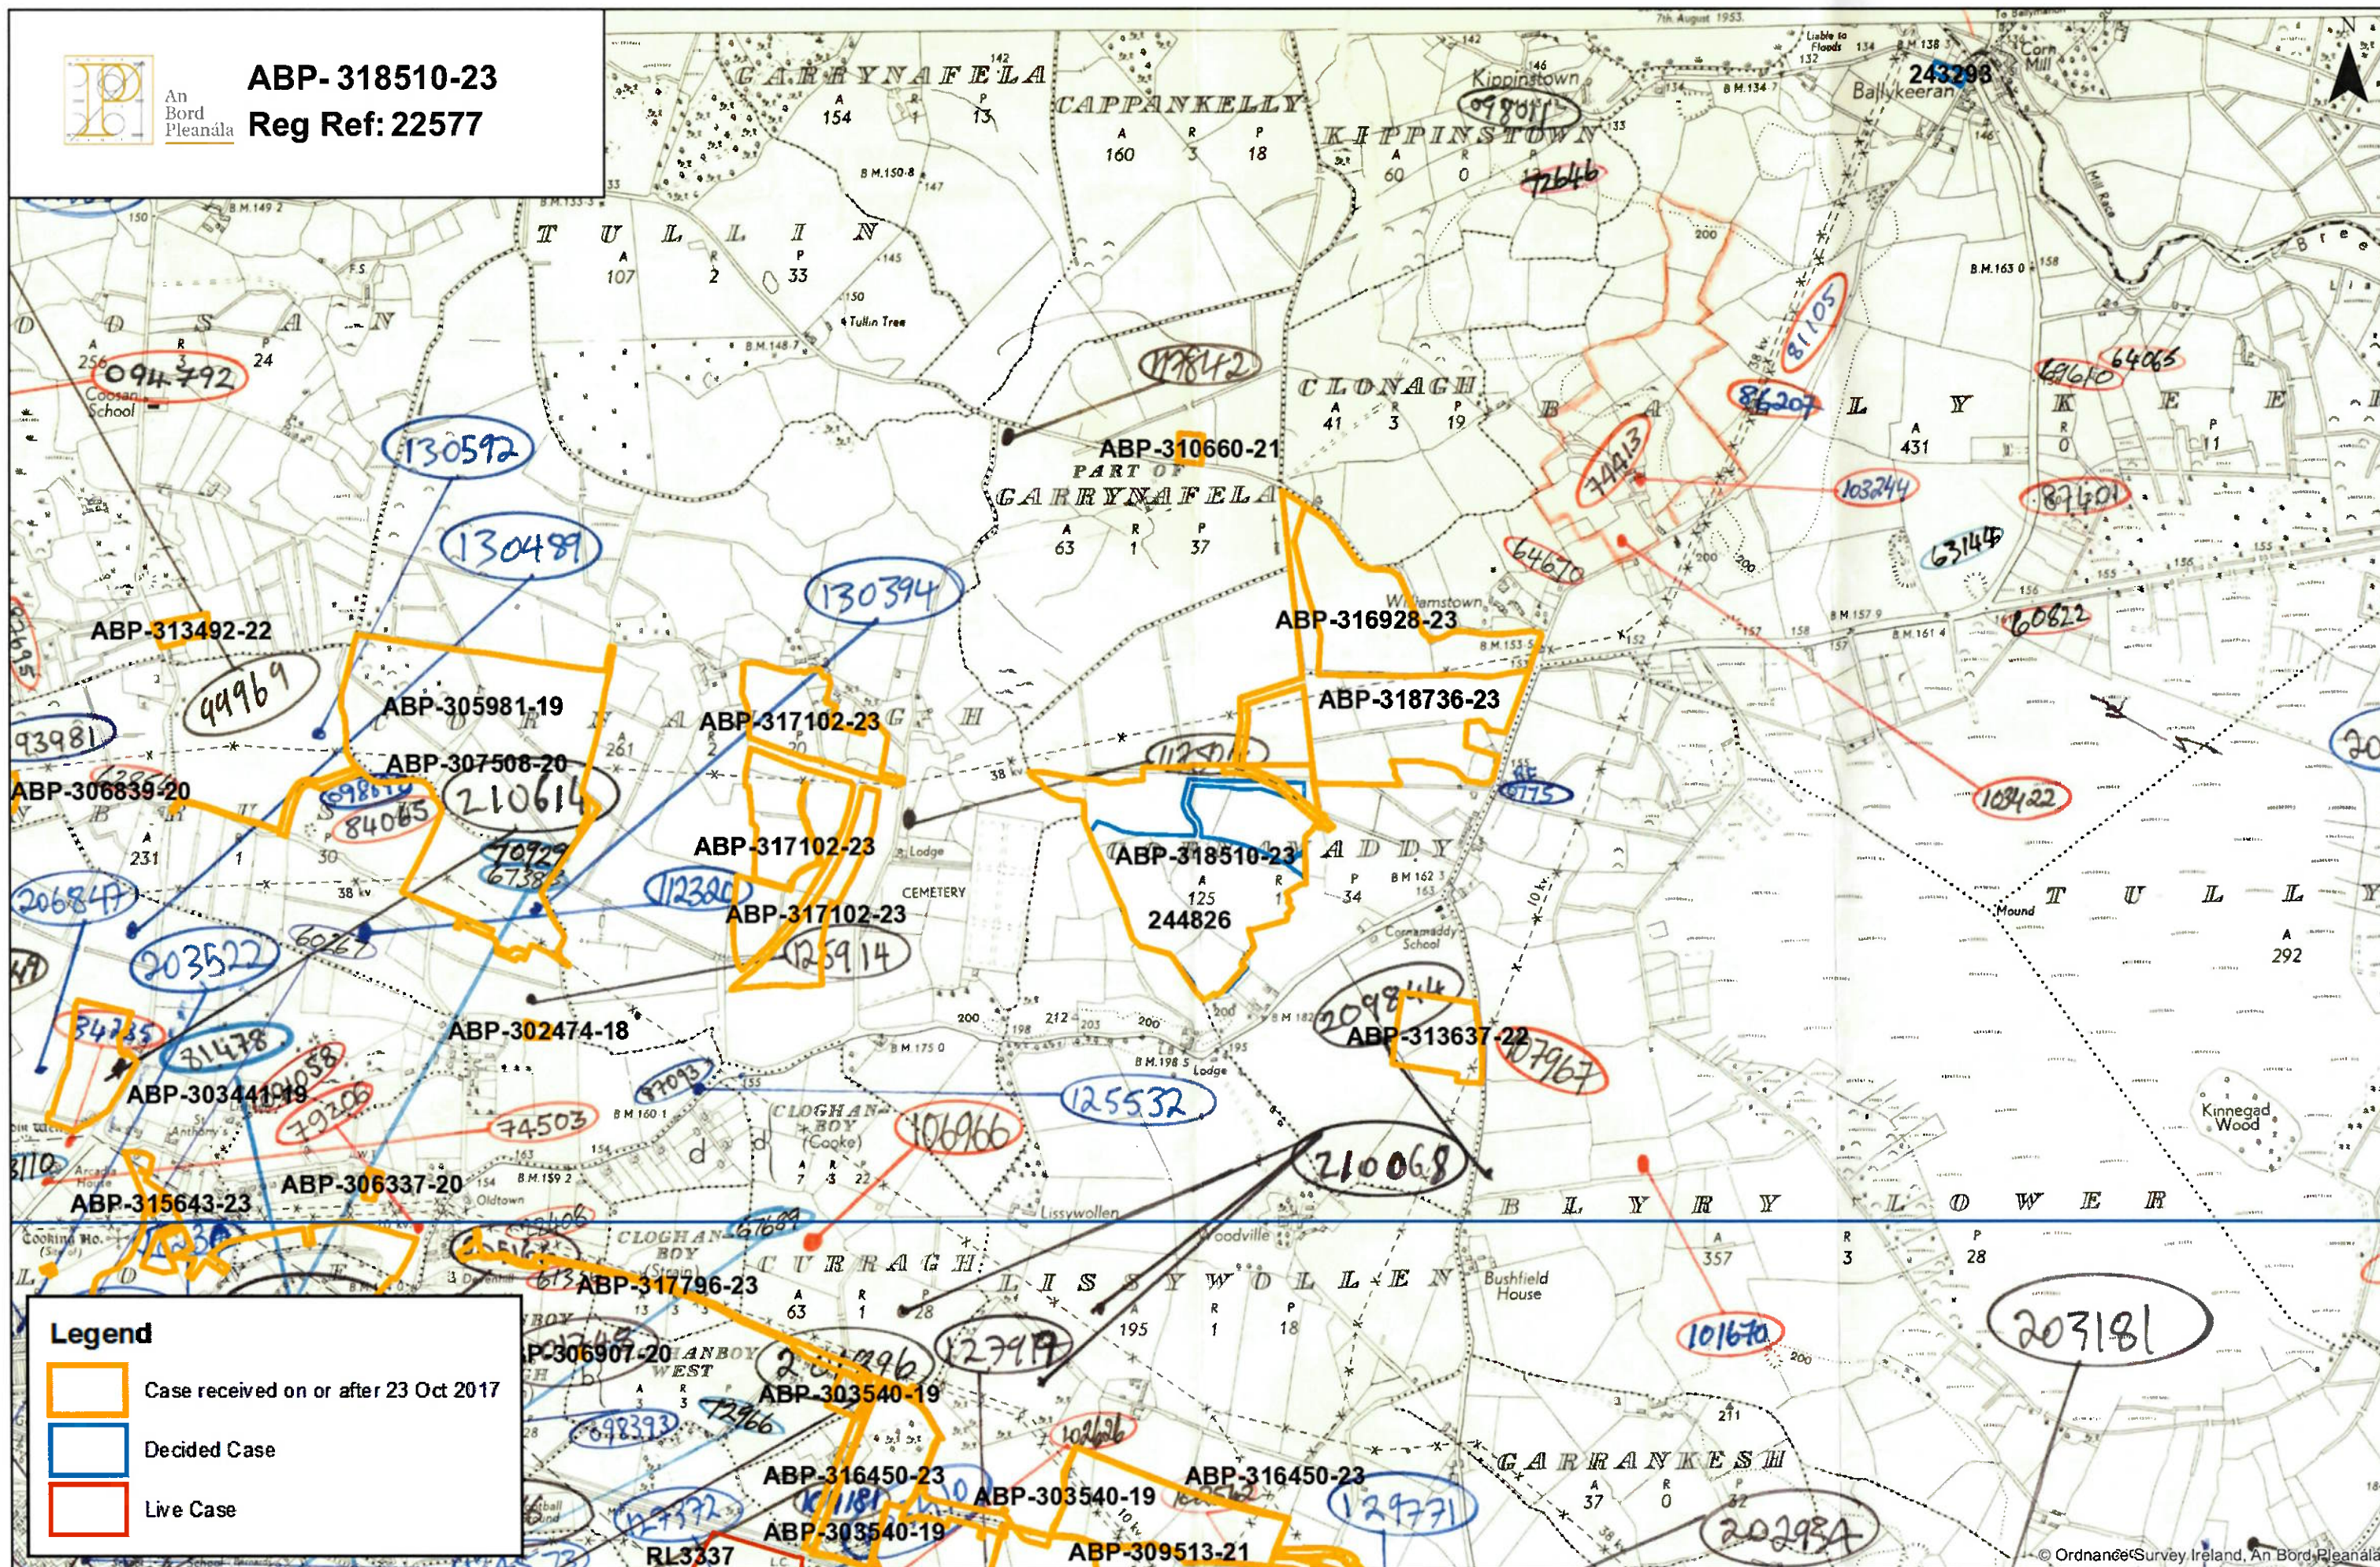

Date Printed: 05/01/2024
Printed by: danielmoore

A horizontal scale bar with tick marks at 0, 0.125, 0.25, 0.5, and 0.75 km. The bar is divided into four equal segments by these tick marks.

© Ordnance Survey Ireland. All rights reserved. Licence No. OSi NMA 007.

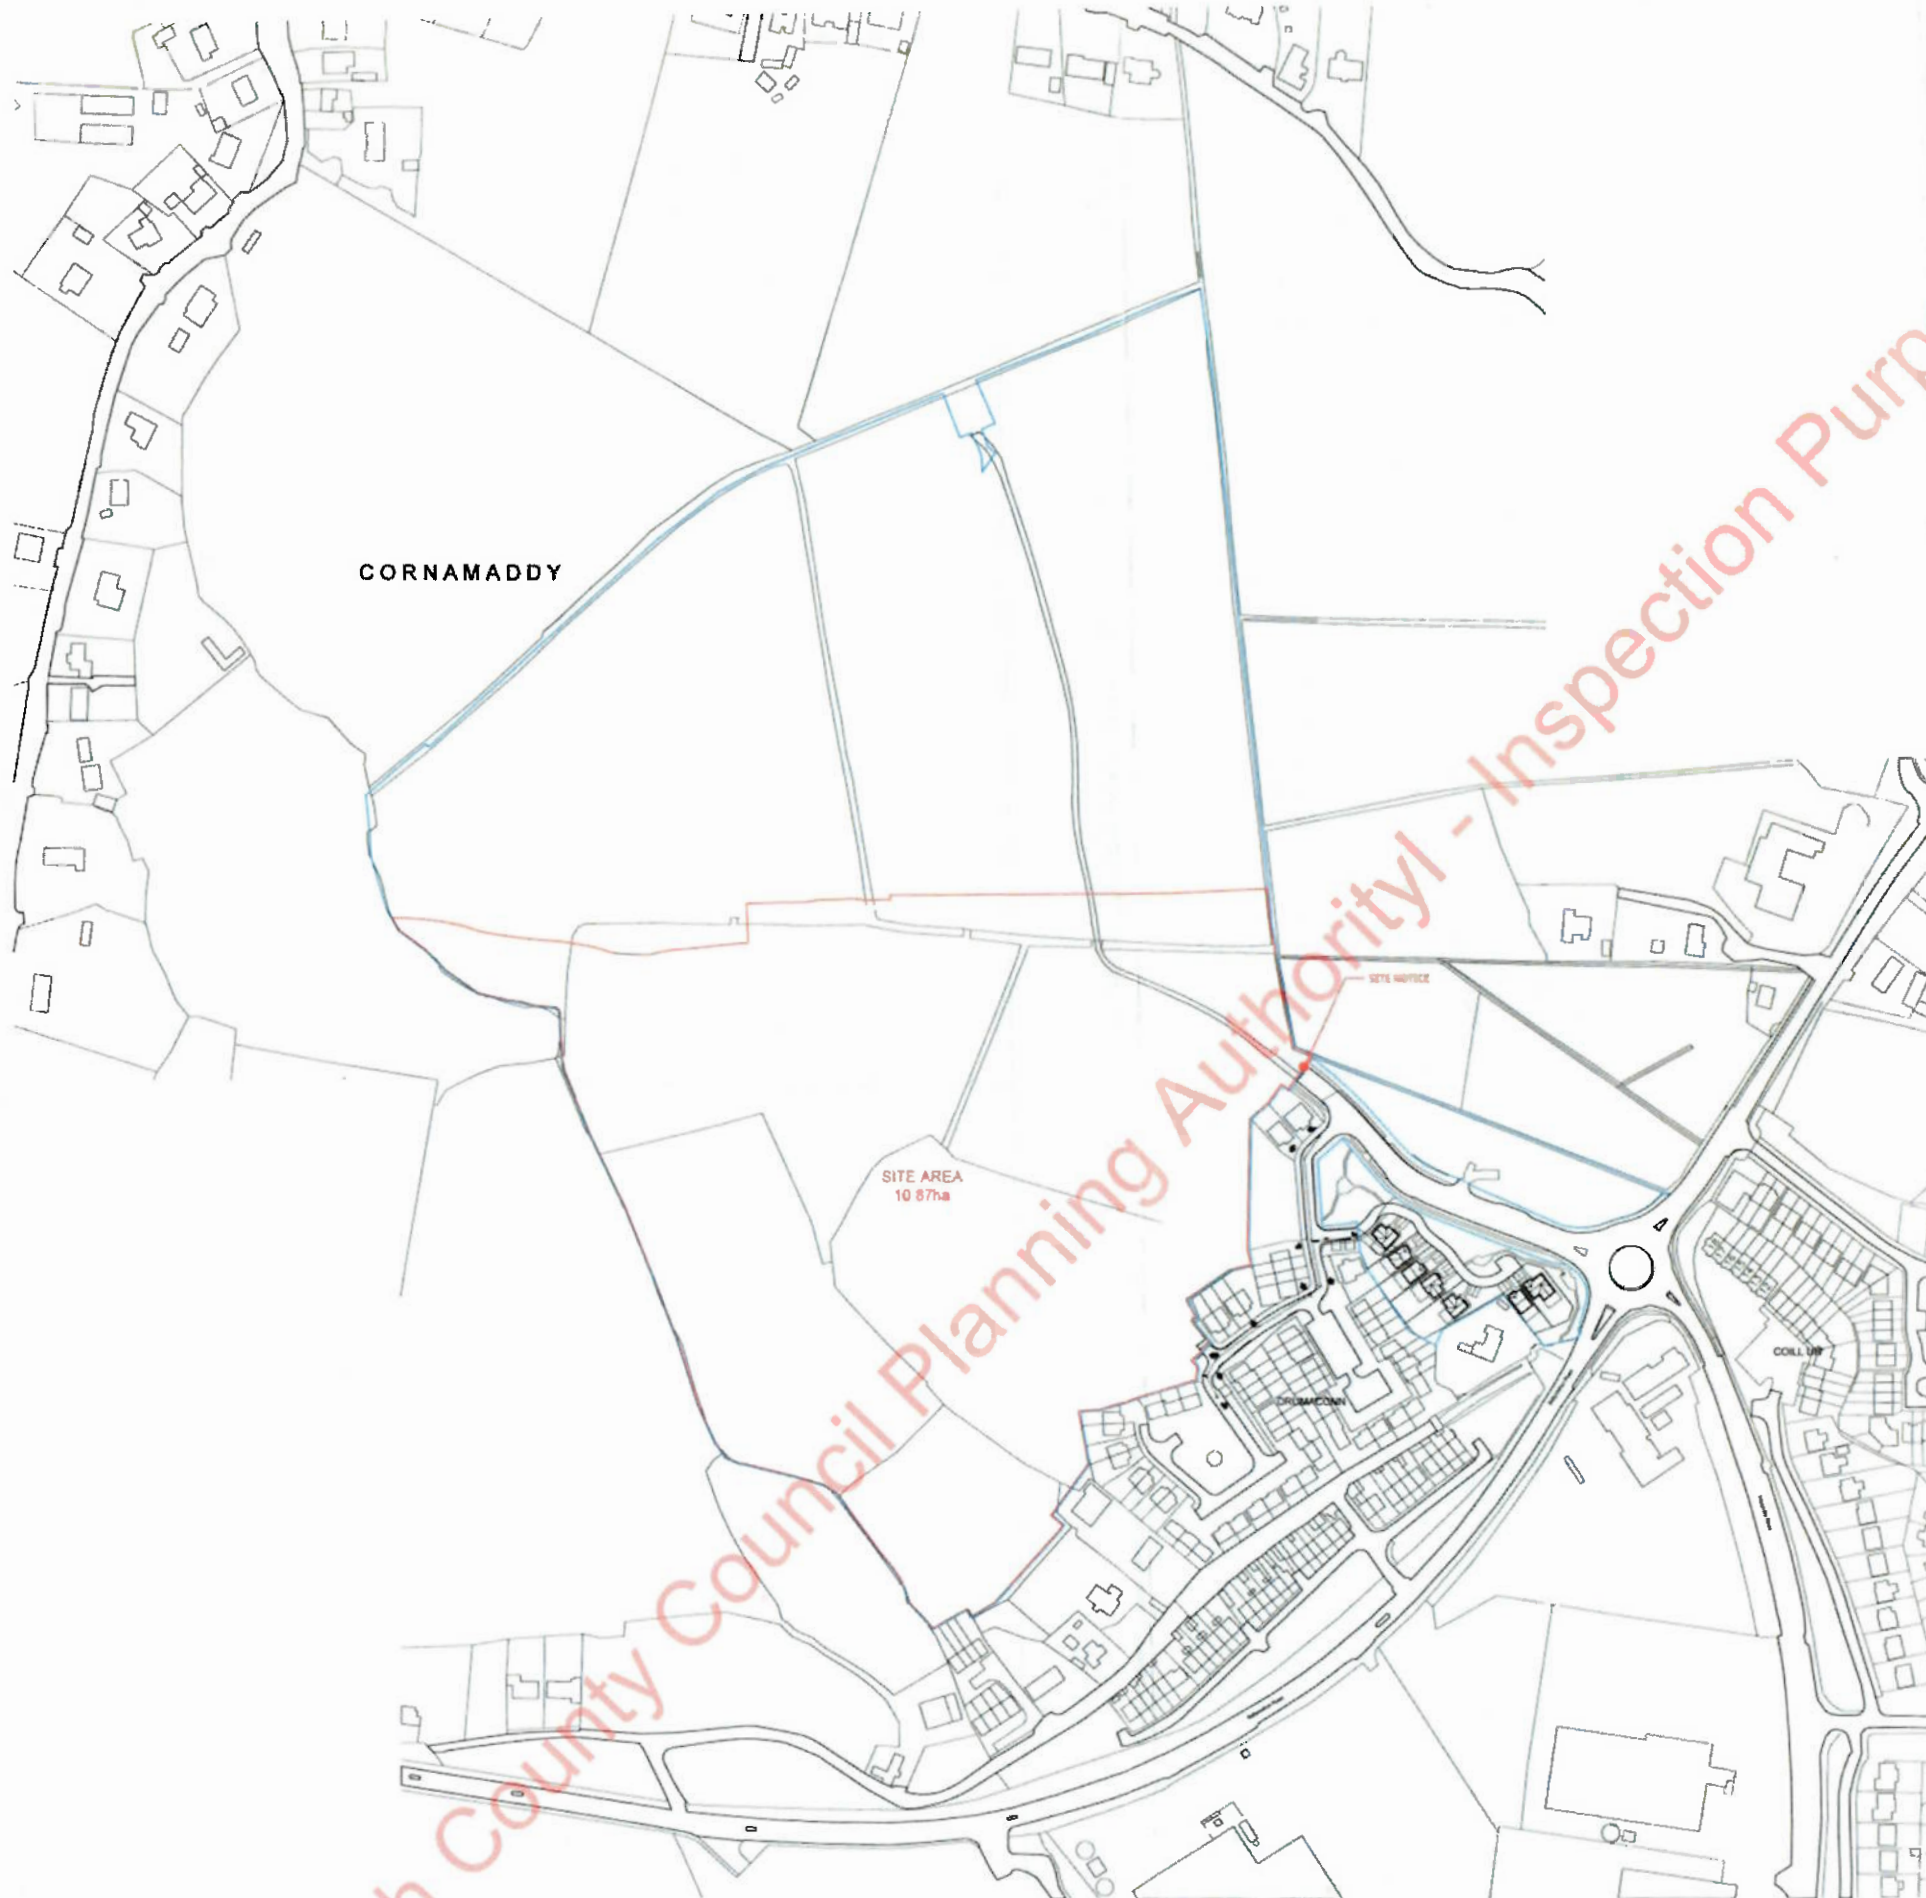

Site Location Map
1:2000

- Extent of lands in the applicants control
- Extent of Proposed Application Boundary

DCA

David Gray Architects
4 & 5 Fingona Lane, Maynooth, Kildare
+353 (0)1 852 9848
www.dca.ie



Author shall have no responsibility for any use made of this document other than that for which it was prepared and issued. Do not scale from this drawing. Use figures dimensions only. All dimensions to be checked on site. Drawings to be supplied of any discrepancies immediately. Digital copies cannot be guaranteed. Only information in hard copy can be relied upon for certainty and accuracy. © This drawing is copyright.

Rev	date	description	drawn
1	12.12.2022	Issued for planning	BM



Client	MARINA QUARTER LIMITED	Project No	20.010
Project	CORNAMADDY, ATHLONE, WESTMEATH		
Drawing	SITE LOCATION MAP		
Dwg No	P-001	Rev	
Scale	1:2000 @ A1	Issue	Drawn
Date	DEC 2022	PLANNING	BM
		Checked	ED
		Approved	ED