


Project Design Drawing Notes

1. Drawings issued are for planning application purposes only.
2. Drawings not to be used for construction/contract conditions.
3. Copyright, all rights reserved. No part herewith may be copied or reproduced partially or wholly in any form whatsoever without the prior notice of the copyright owner McCarthy Keville O'Sullivan.
4. Do not scale off this drawing. Figured metric dimensions only should be taken off this drawing.
5. All contractors, whether main or sub-contractors, must visit the site and are responsible for taking and checking any and all dimensions and levels that relate to the works.
6. The use of or reliance upon this drawing shall be deemed to be acceptance of these conditions of use unless otherwise agreed in writing, such written agreement to be sought from and issued by the copyright holder to the use or reliance upon this drawing.
7. Layout plans show Turbine rotor diameter as per turbine drawing.
8. Final levels may vary depending on local ground conditions.

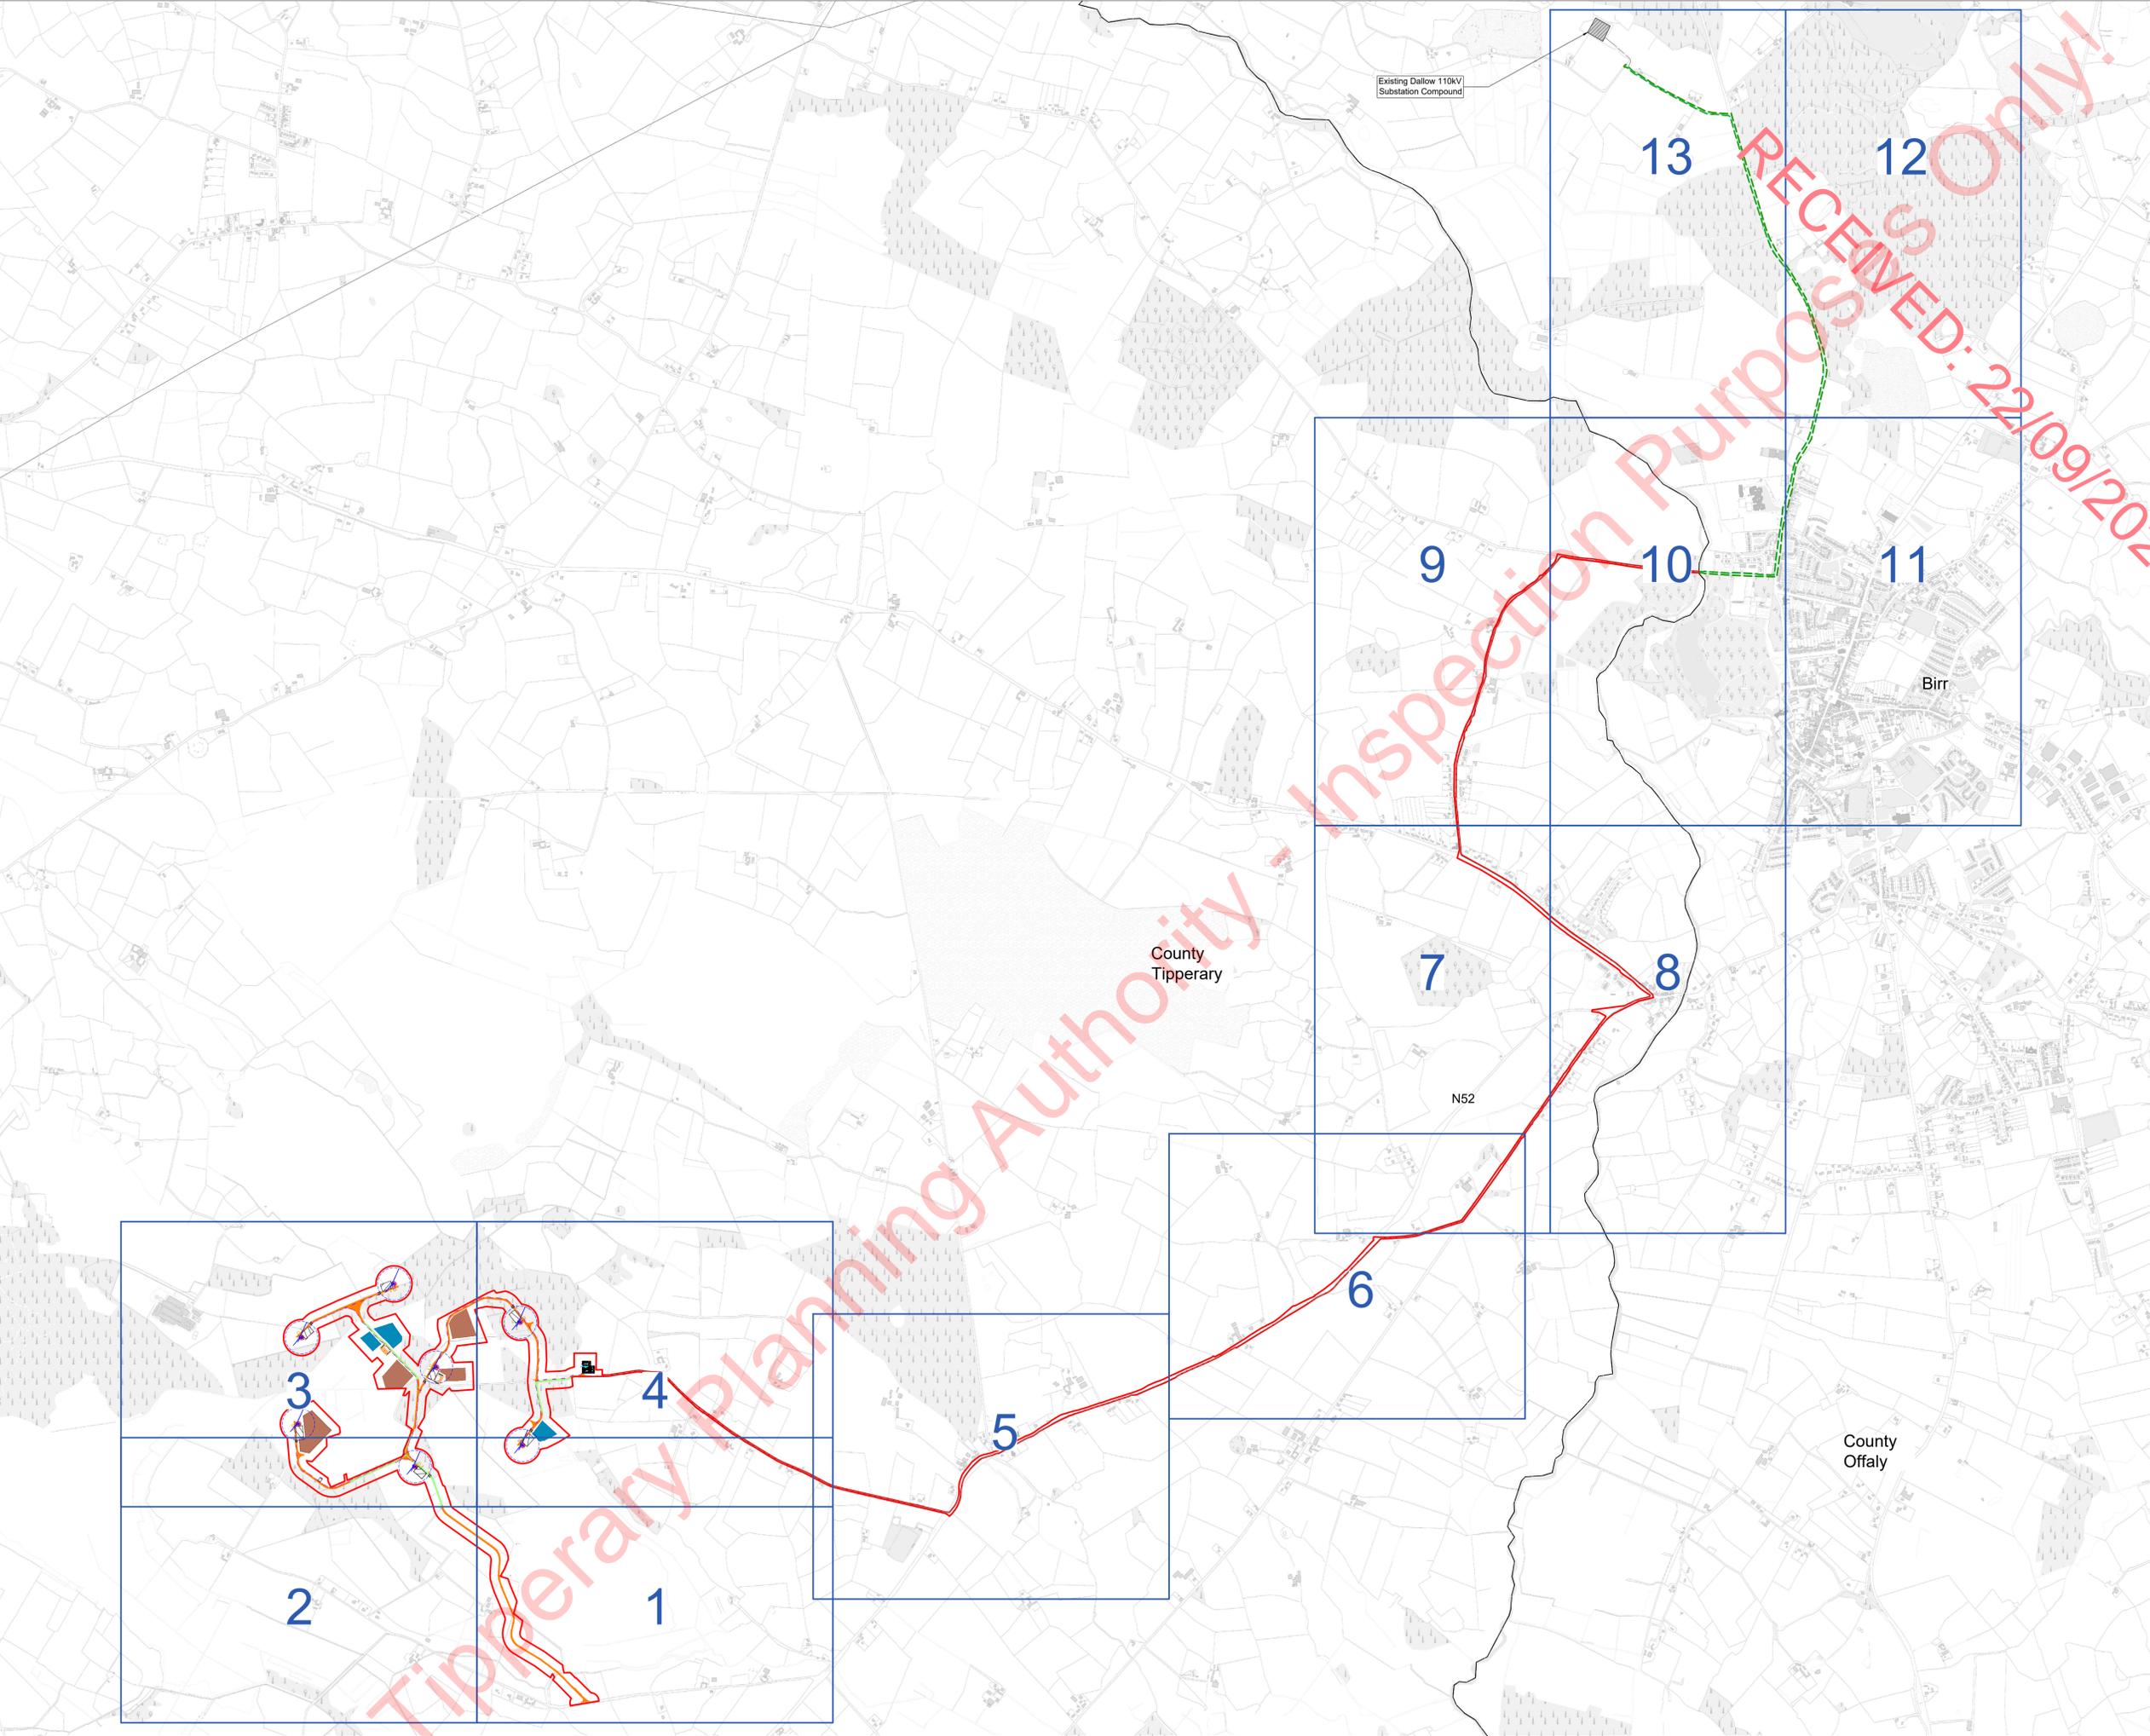

Tipperary Planning Authority - Inspection Purposes Only! RECEIVED: 22/09/2023

Drawing Legend

	Planning Application Boundary (Tipperary County Council)
	Planning Application Boundary (Offaly County Council)
	Existing Road/Track - Upgraded Proposed
	Proposed New Site Road
	Proposed Internal Cabling Route
	Proposed 38kV Underground Grid Connection Cabling Route
	Crane Pad Hardstanding Area
	Turbine Foundation
	Turbine Sweep Area
	Peat Repository Area
	Spoil Repository Area
	County Boundary

DRAWING TITLE
Site Layout Key Plan (1:2,500)

PROJECT TITLE
Proposed Carrig Renewables Wind Farm, Co. Tipperary / Co. Offaly

DRAWING BY KD	CHECKED BY EM/JW
PROJECT No. 211016	DRAWING No. 211016 - 08
SCALE: 1:15,000 @ A1	DATE: 21.09.2023


OS SHEET Nos: 3690, 3700, 3701, 3702, 3756, 3757, 3758, 3759, 3760, 3814, 3815, 3816, 3817, 3818, 3872, 3873, 3874, 3875, 3876, 3929, 3930, 3931, 3932, 3933



MKO
 Planning and Environmental Consultants
 Tuam Road, Galway
 Ireland, H91 VW84
 +353 (0) 91 735611
 email: info@www.mkoireland.ie
 Website: www.mkoireland.ie



Ordnance Survey Ireland Licence No. CYAL50267517 © Ordnance Survey Ireland / Government of Ireland

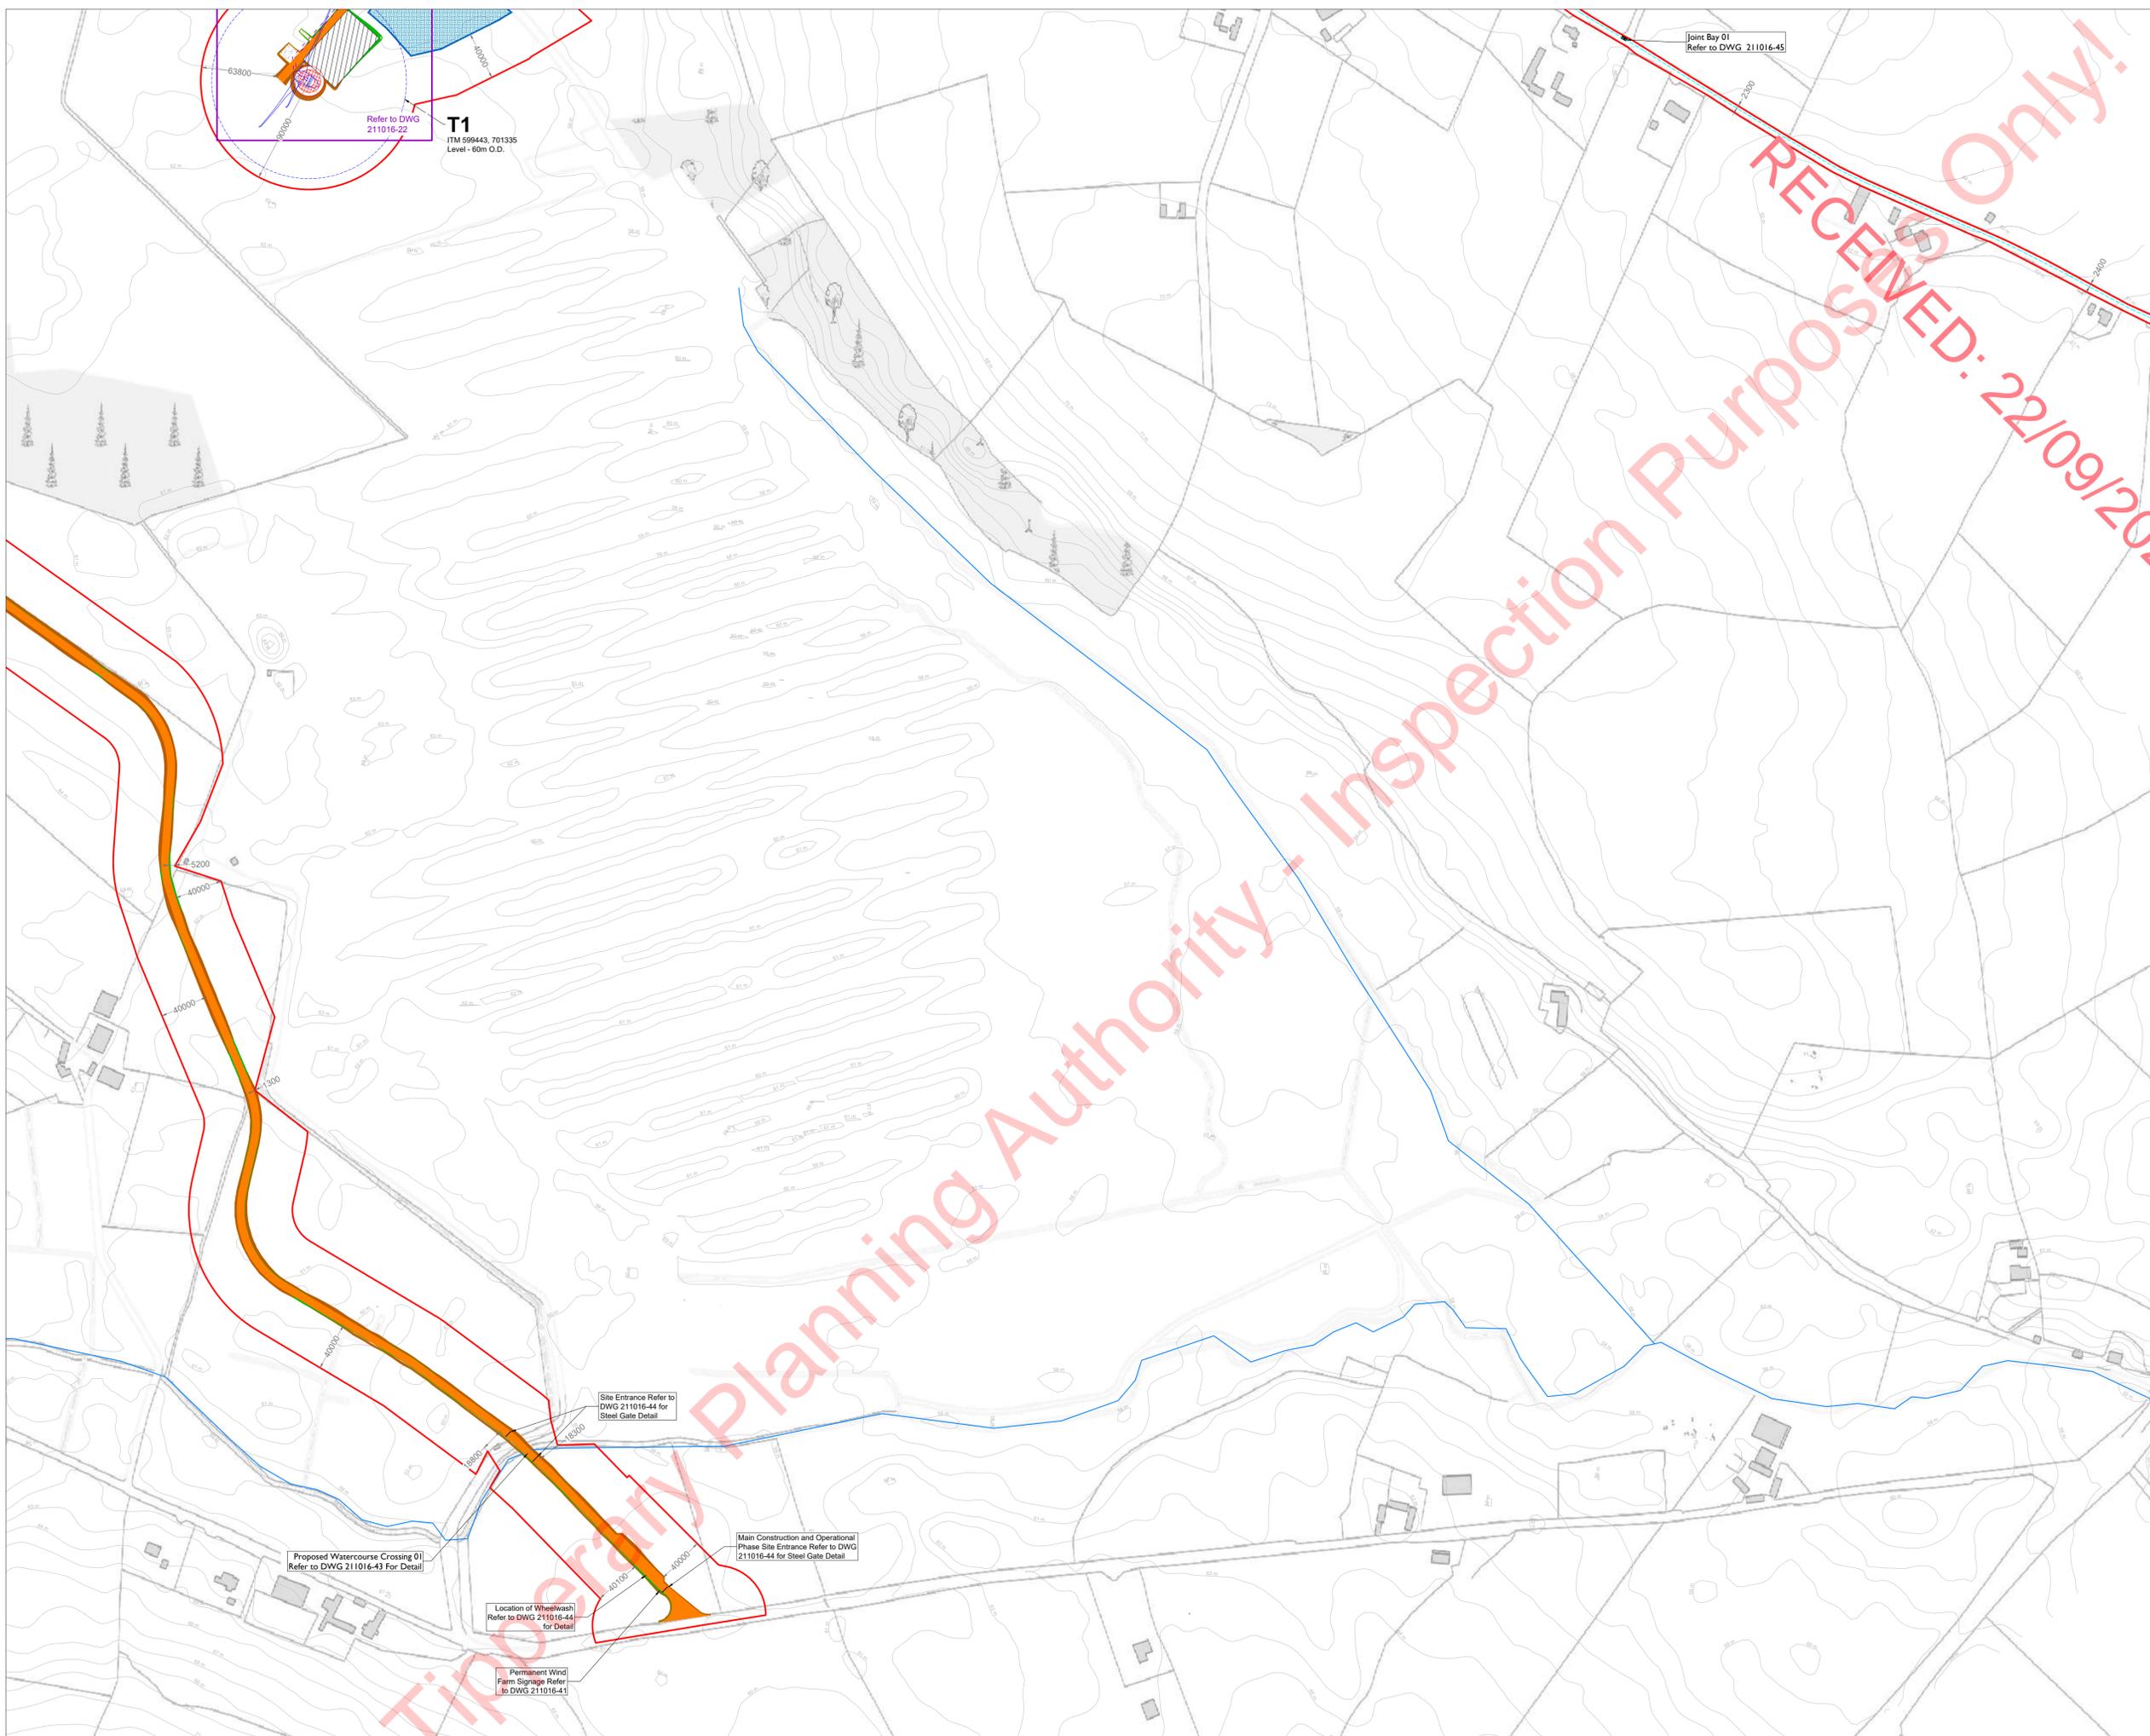

- Project Design Drawing Notes**
1. Drawings issued are for planning application purposes only.
 2. Drawings not to be used for construction/contract conditions.
 3. Copyright, all rights reserved. No part herewith may be copied or reproduced partially or wholly in any form whatsoever without the prior notice of the copyright owner McCarthy Keville O'Sullivan.
 4. Do not scale off this drawing. Figured metric dimensions only should be taken off this drawing.
 5. All contractors, whether main or sub-contractors, must visit the site and are responsible for taking and checking any and all dimensions and levels that relate to the works.
 6. The use of or reliance upon this drawing shall be deemed to be acceptance of these conditions of use unless otherwise agreed in writing, such written agreement to be sought from and issued by the copyright holder to the use or reliance upon this drawing.
 7. Layout plans show Turbine rotor diameter as per turbine drawing.
 8. Final levels may vary depending on local ground conditions.

Drawing Legend

- Planning Application Boundary (Tipperary County Council)
- Proposed New Site Road
- Soft Levelled Area
- Crane Pad Hardstanding Area
- Turbine Foundation
- Turbine Sweep Area
- River/Stream
- Proposed Internal Cabling Route
- Proposed 38kV Underground Grid Connection Cabling Route
- Turbine Delivery Accommodation Areas
- Peat Repository Area
- Spoil Repository Area
- Cut
- Fill



DRAWING TITLE:
**Site Layout Plan
 Sheet 1 of 13**

PROJECT TITLE:
**Proposed Carrig Renewables Wind
 Farm, Co. Tipperary / Co. Offaly**


DRAWING BY: KD	CHECKED BY: EM/JW
PROJECT No: 211016	DRAWING No: 211016 - 09
SCALE: 1:2,500 @ A1	DATE: 21.09.2023

OS SHEET Nos: 3698, 3700, 3701, 3702, 3756, 3757, 3578, 3759, 3760, 3814, 3815, 3816, 3817, 3818, 3872, 3873, 3874, 3875, 3876, 3929, 3930, 3931, 3932, 3933

MKO
 Planning and
 Environmental
 Consultants

Tuam Road, Galway
 Ireland, H91 VWB4
 +353 (0) 91 735611
 email: info@www.mkoireland.ie
 Website: www.mkoireland.ie

Ordnance Survey Ireland Licence No. CYAL50267517 © Ordnance Survey Ireland/Government of Ireland

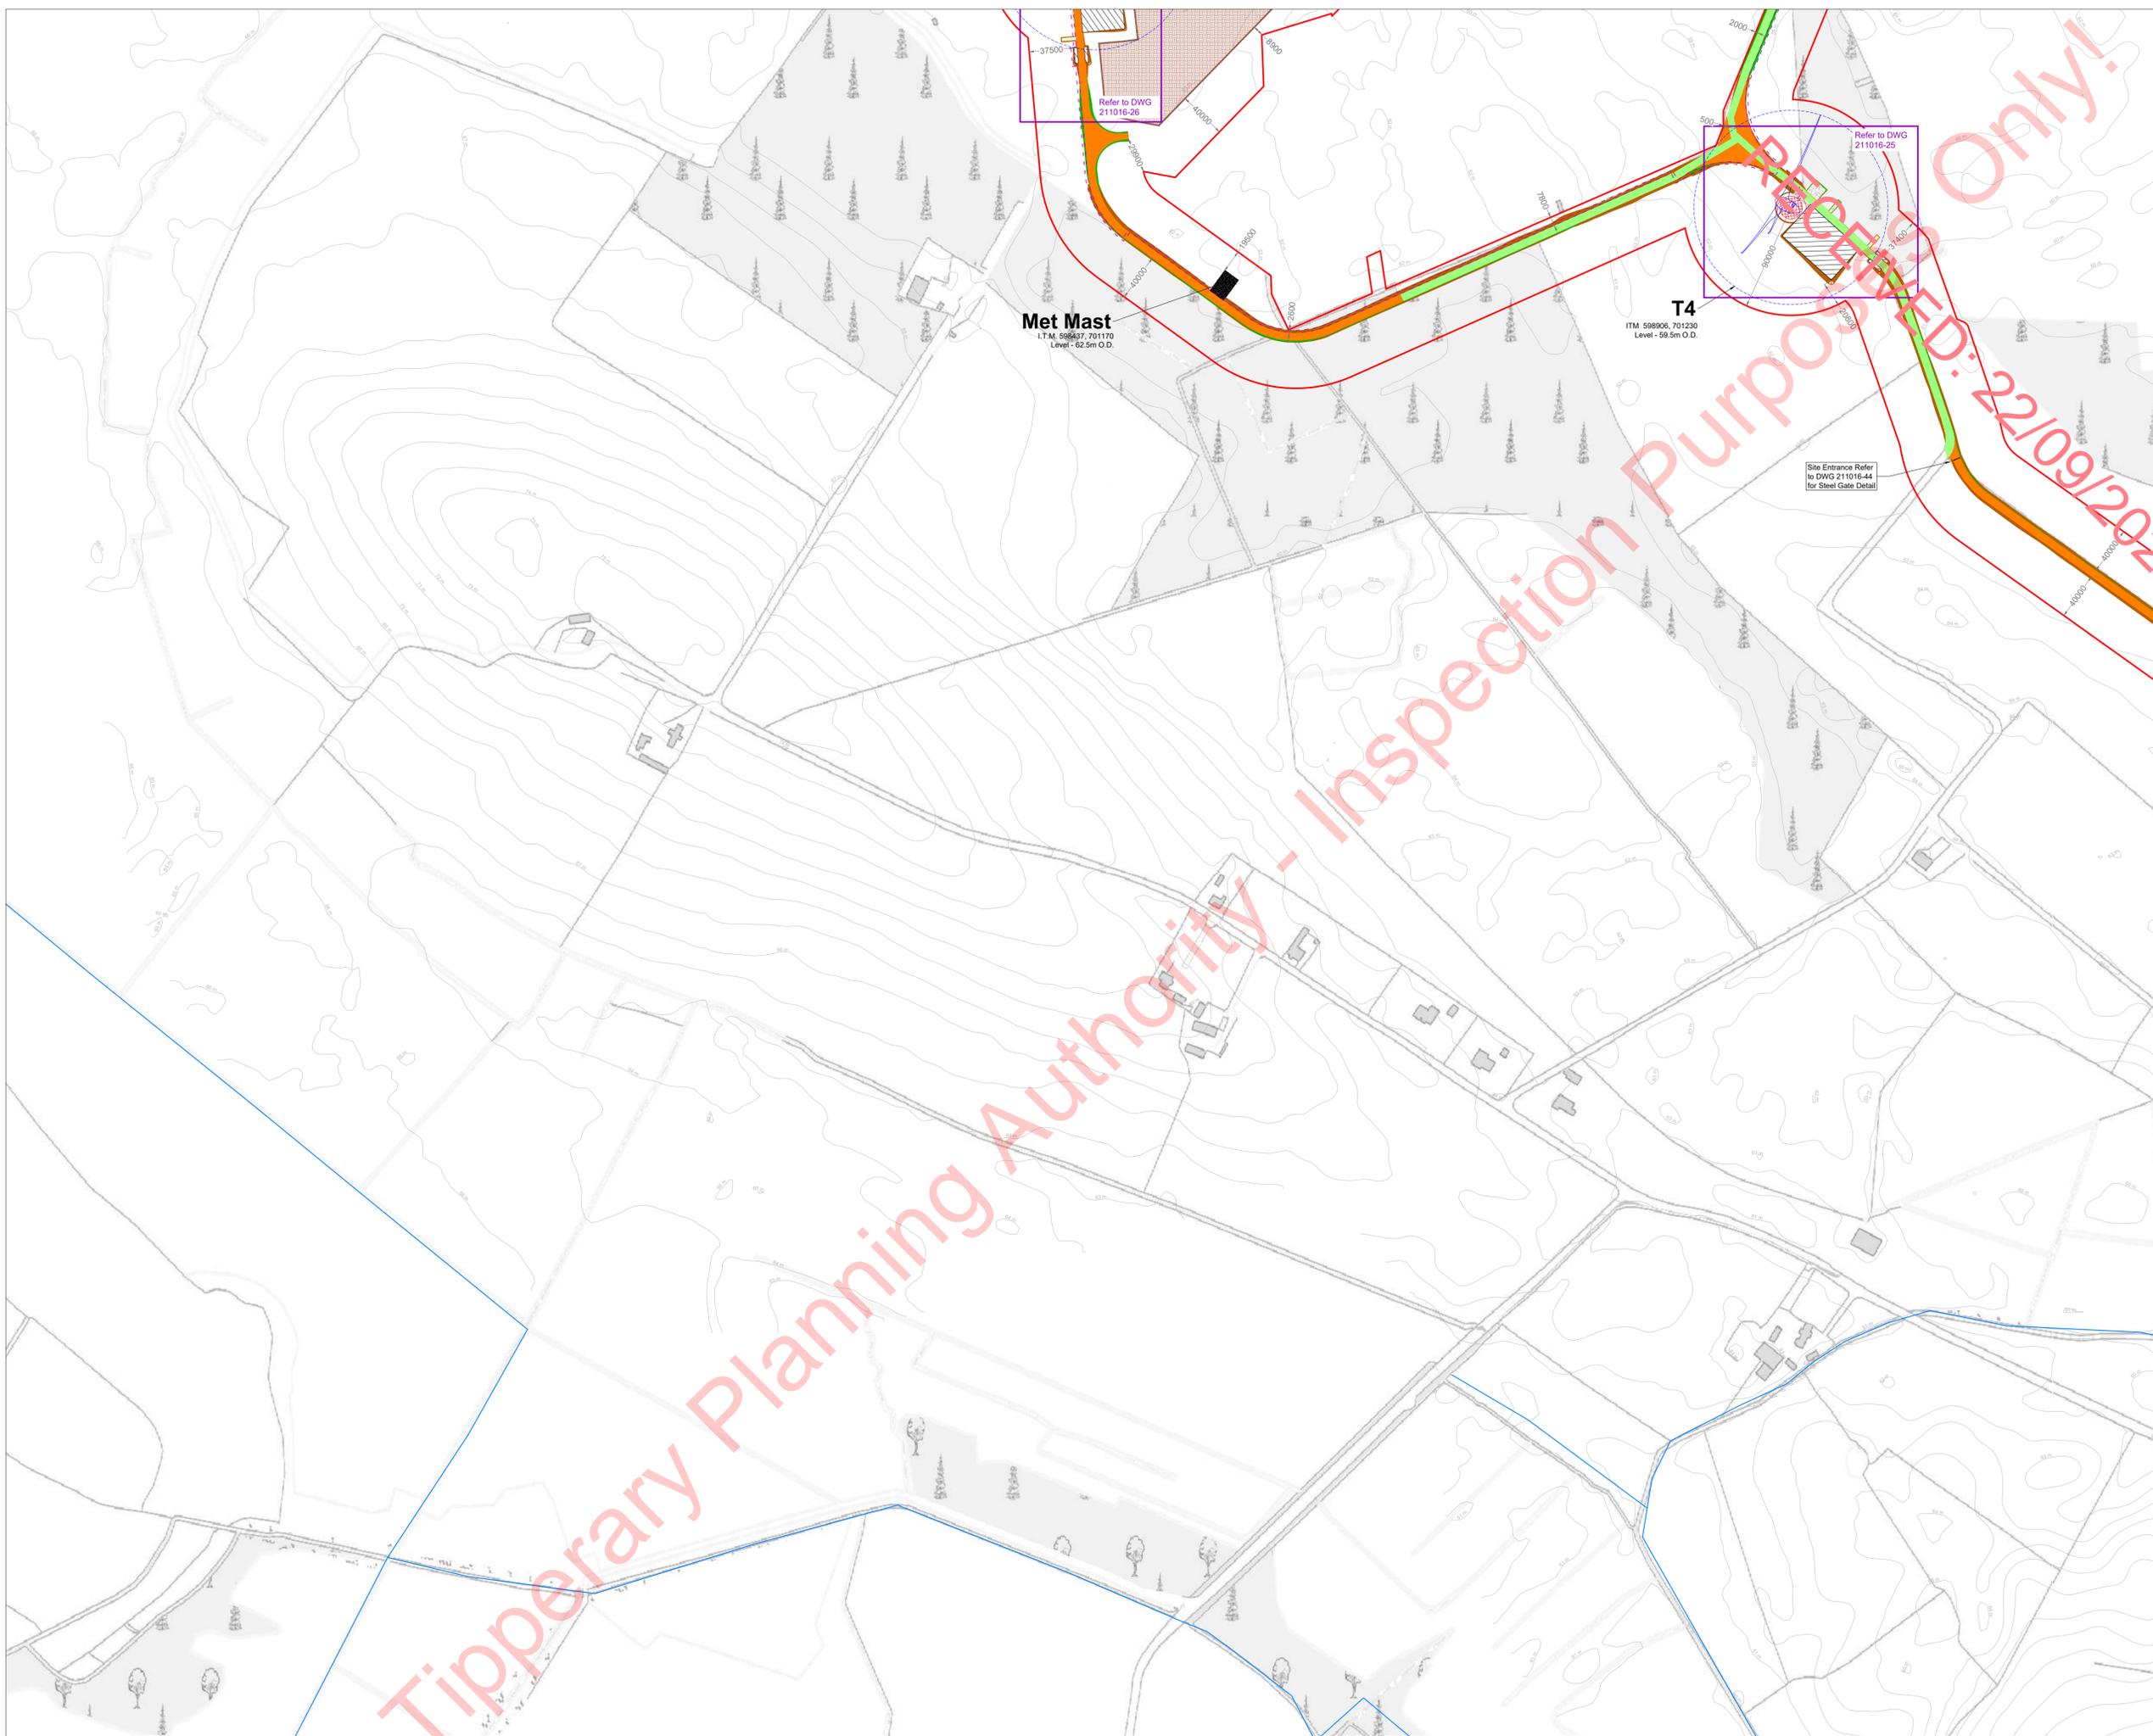

- Project Design Drawing Notes**
1. Drawings issued are for planning application purposes only.
 2. Drawings not to be used for construction/contract conditions.
 3. Copyright, all rights reserved. No part herewith may be copied or reproduced partially or wholly in any form whatsoever without the prior notice of the copyright owner McCarthy Keville O'Sullivan.
 4. Do not scale off this drawing. Figured metric dimensions only should be taken off this drawing.
 5. All contractors, whether main or sub-contractors, must visit the site and are responsible for taking and checking any and all dimensions and levels that relate to the works.
 6. The use of or reliance upon this drawing shall be deemed to be acceptance of these conditions of use unless otherwise agreed in writing, such written agreement to be sought from and issued by the copyright holder to the use or reliance upon this drawing.
 7. Layout plans show Turbine rotor diameter as per turbine drawing.
 8. Final levels may vary depending on local ground conditions.

Drawing Legend

- Planning Application Boundary (Tipperary County Council)
- Existing Road/Track - Upgraded Proposed
- Proposed New Site Road
- Soft Levelled Area
- Crane Pad Hardstanding Area
- Turbine Foundation
- Turbine Sweep Area
- River/Stream
- Proposed Internal Cabling Route
- Peat Repository Area
- Spoil Repository Area
- Cut
- Fill



DRAWING TITLE:
**Site Layout Plan
Sheet 2 of 13**

PROJECT TITLE:
**Proposed Carrig Renewables Wind
Farm, Co. Tipperary / Co. Offaly**


DRAWING BY: KD	CHECKED BY: EM/JW
PROJECT No: 211016	DRAWING No: 211016 - 10
SCALE: 1:2,500 @ A1	DATE: 21.09.2023

OS SHEET Nos: 3690, 3700, 3701, 3702, 3756, 3757, 3578, 3759, 3760, 3814, 3815, 3816, 3817, 3818, 3872, 3873, 3874, 3875, 3876, 3929, 3930, 3931, 3932, 3933

MKO
Planning and
Environmental
Consultants
Tuam Road, Galway
Ireland, H91 VW84
+353 (0) 91 735611
email: info@www.mkoireland.ie
Website: www.mkoireland.ie

Ordnance Survey Ireland Licence No. CYAL50267517 © Ordnance Survey Ireland/Government of Ireland

- Project Design Drawing Notes**
1. Drawings issued are for planning application purposes only.
 2. Drawings not to be used for construction/contract conditions.
 3. Copyright, all rights reserved. No part herewith may be copied or reproduced partially or wholly in any form whatsoever without the prior notice of the copyright owner McCarthy Keville O'Sullivan.
 4. Do not scale off this drawing. Figured metric dimensions only should be taken off this drawing.
 5. All contractors, whether main or sub-contractors, must visit the site and are responsible for taking and checking any and all dimensions and levels that relate to the works.
 6. The use of or reliance upon this drawing shall be deemed to be acceptance of these conditions of use unless otherwise agreed in writing, such written agreement to be sought from and issued by the copyright holder to the use or reliance upon this drawing.
 7. Layout plans show Turbine rotor diameter as per turbine drawing.
 8. Final levels may vary depending on local ground conditions.

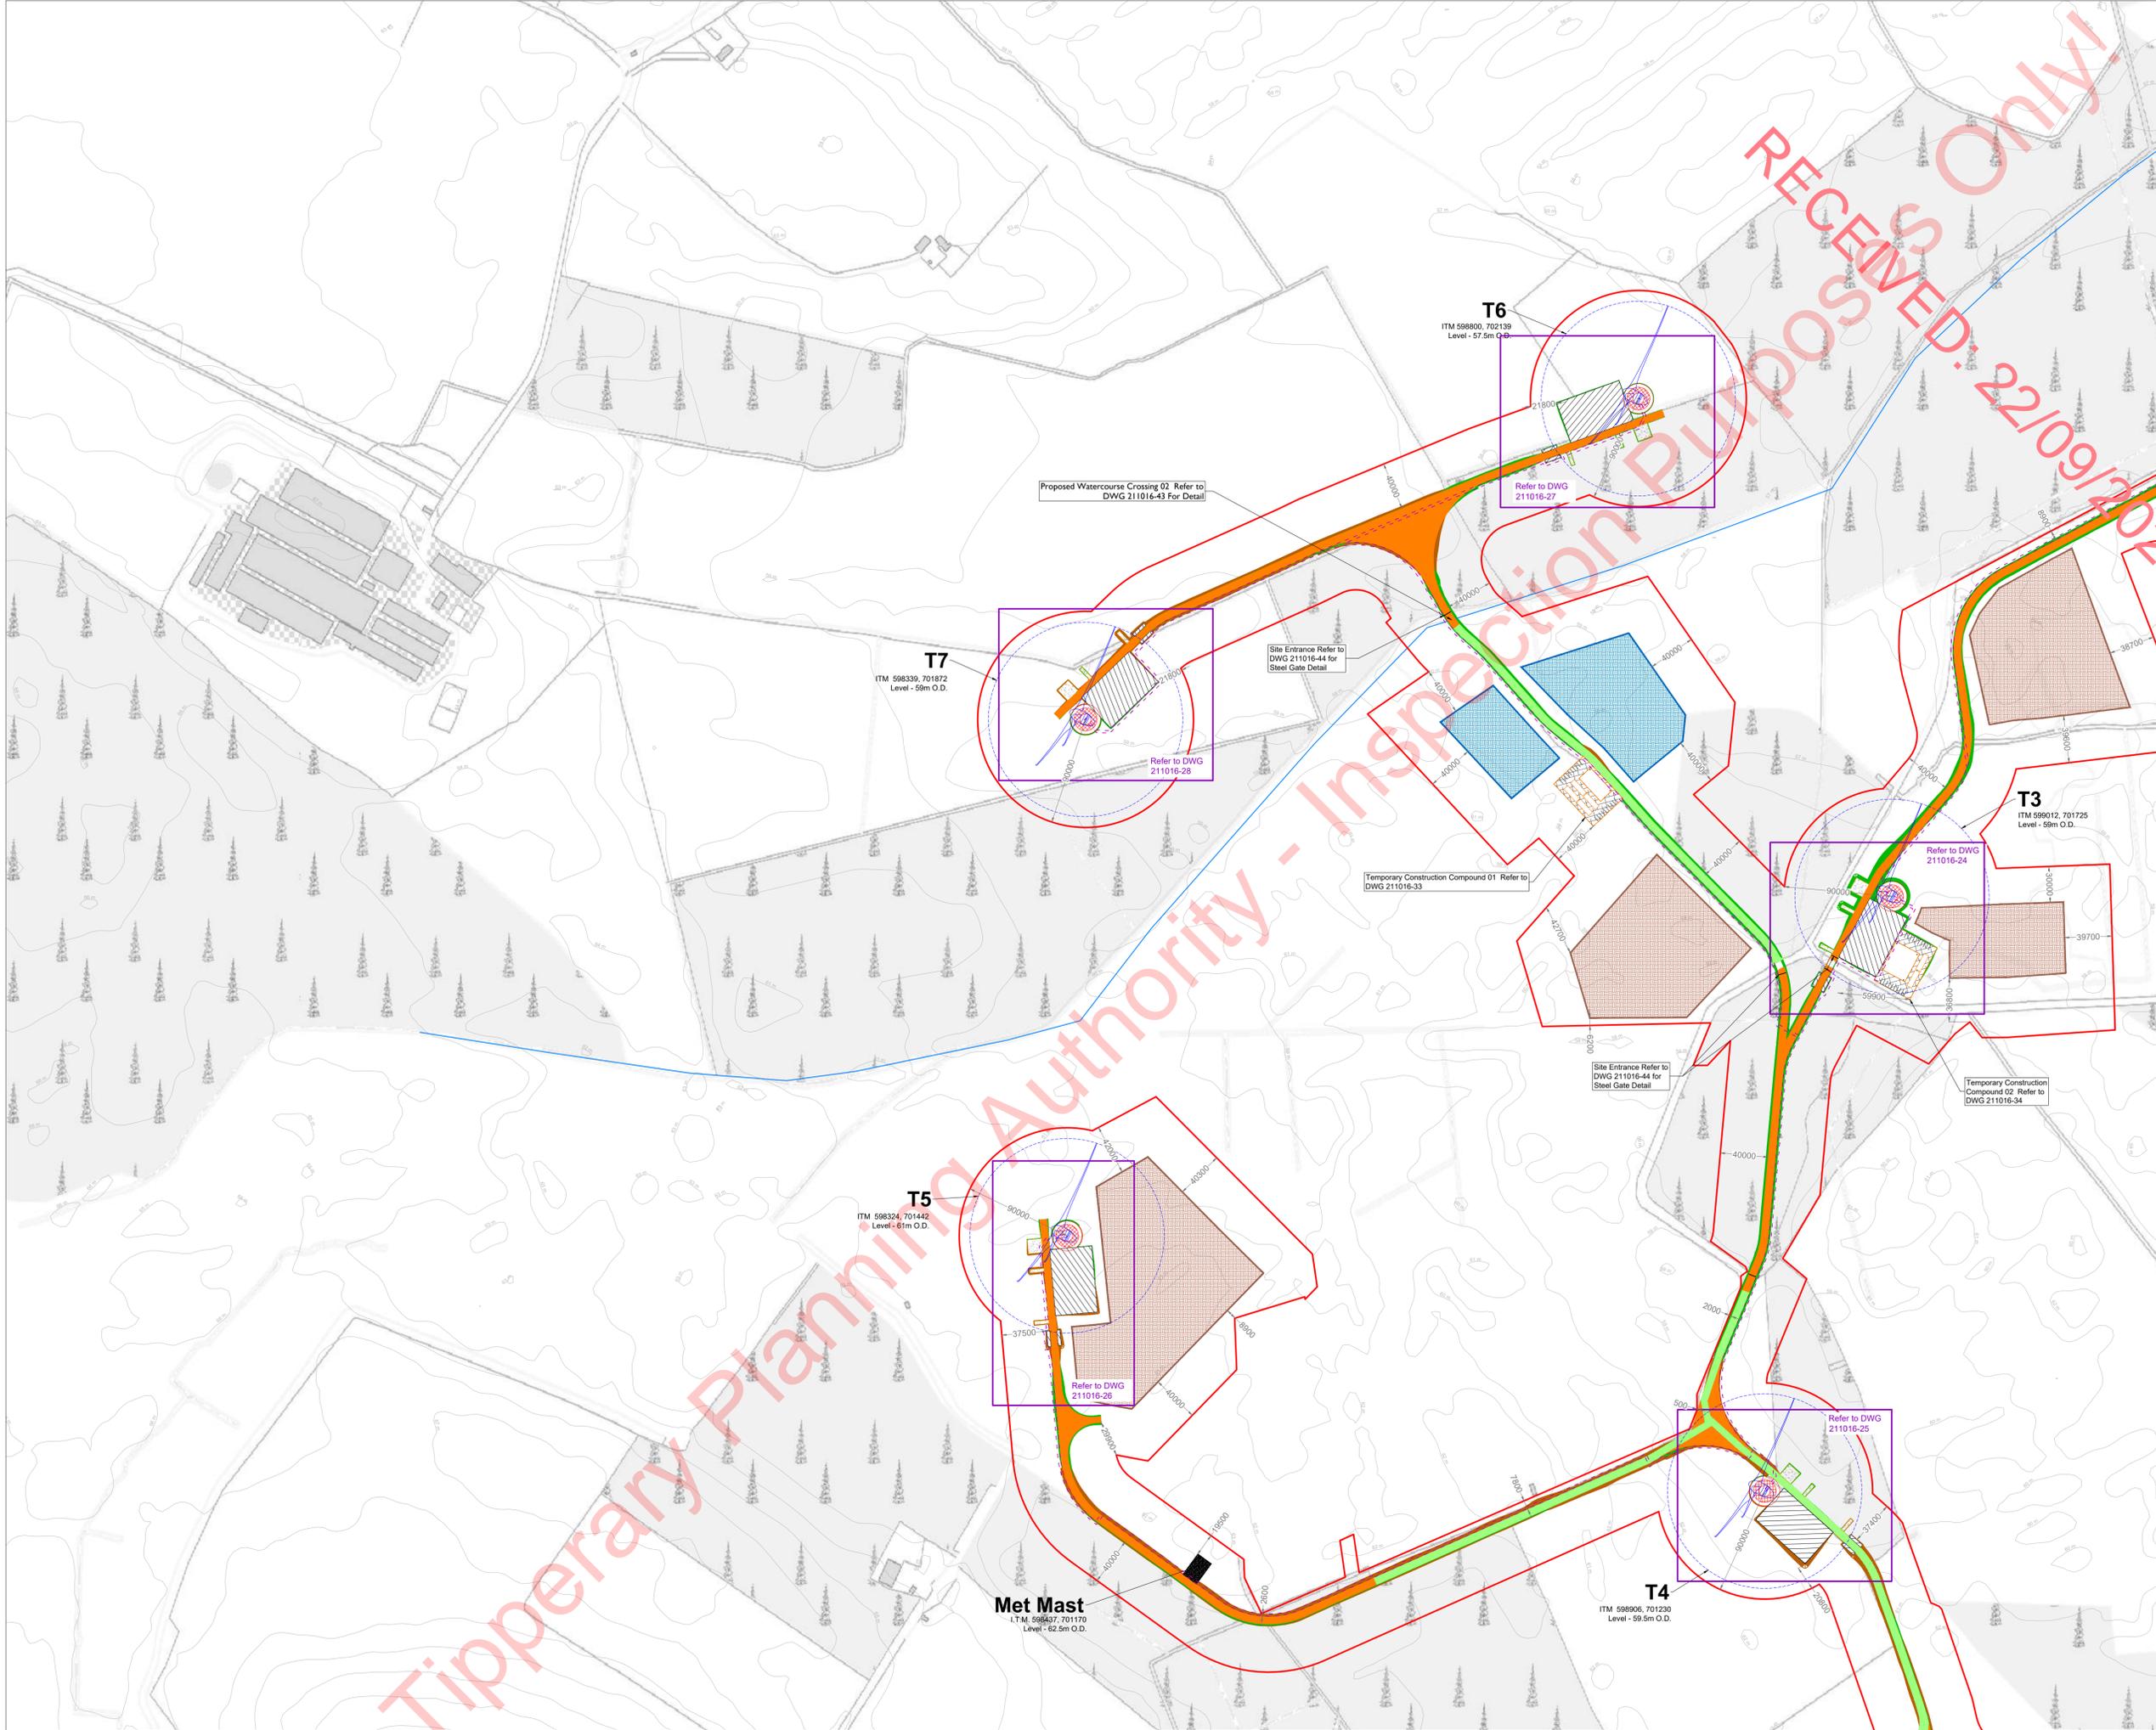

RECEIVED: 22/09/2023

Tipperary Planning Authority - Inspection Purposes Only

Drawing Legend

	Planning Application Boundary (Tipperary County Council)
	Existing Road/Track - Upgraded Proposed
	Proposed New Site Road
	Soft Levelled Area
	Crane Pad Hardstanding Area
	Turbine Foundation
	Turbine Sweep Area
	River/Stream
	Proposed Internal Cabling Route
	Peat Repository Area
	Spoil Repository Area
	Cut
	Fill



DRAWING TITLE:
**Site Layout Plan
Sheet 3 of 13**

PROJECT TITLE:
**Proposed Carrig Renewables Wind
Farm, Co. Tipperary / Co. Offaly**

DRAWING BY: KD	CHECKED BY: EM/JW
PROJECT No: 211016	DRAWING No: 211016 - 11
SCALE: 1:2,500 @ A1	DATE: 21.09.2023


OS SHEET Nos: 3698, 3700, 3701, 3702, 3756, 3757, 3758, 3759, 3760, 3814, 3815, 3816, 3817, 3818, 3872, 3873, 3874, 3875, 3876, 3929, 3930, 3931, 3932, 3933

MKO
Planning and
Environmental
Consultants

Tuam Road, Galway
Ireland, H91 VW84
+353 (0) 91 735611
email: info@www.mkoireland.ie
Website: www.mkoireland.ie

Ordnance Survey Ireland Licence No. CYAL50267517 © Ordnance Survey Ireland / Government of Ireland

- Project Design Drawing Notes**
1. Drawings issued are for planning application purposes only.
 2. Drawings not to be used for construction/contract conditions.
 3. Copyright, all rights reserved. No part herewith may be copied or reproduced partially or wholly in any form whatsoever without the prior notice of the copyright owner McCarthy Keville O'Sullivan.
 4. Do not scale off this drawing. Figured metric dimensions only should be taken off this drawing.
 5. All contractors, whether main or sub-contractors, must visit the site and are responsible for taking and checking any and all dimensions and levels that relate to the works.
 6. The use of or reliance upon this drawing shall be deemed to be acceptance of these conditions of use unless otherwise agreed in writing, such written agreement to be sought from and issued by the copyright holder to the use or reliance upon this drawing.
 7. Layout plans show Turbine rotor diameter as per turbine drawing.
 8. Final levels may vary depending on local ground conditions.

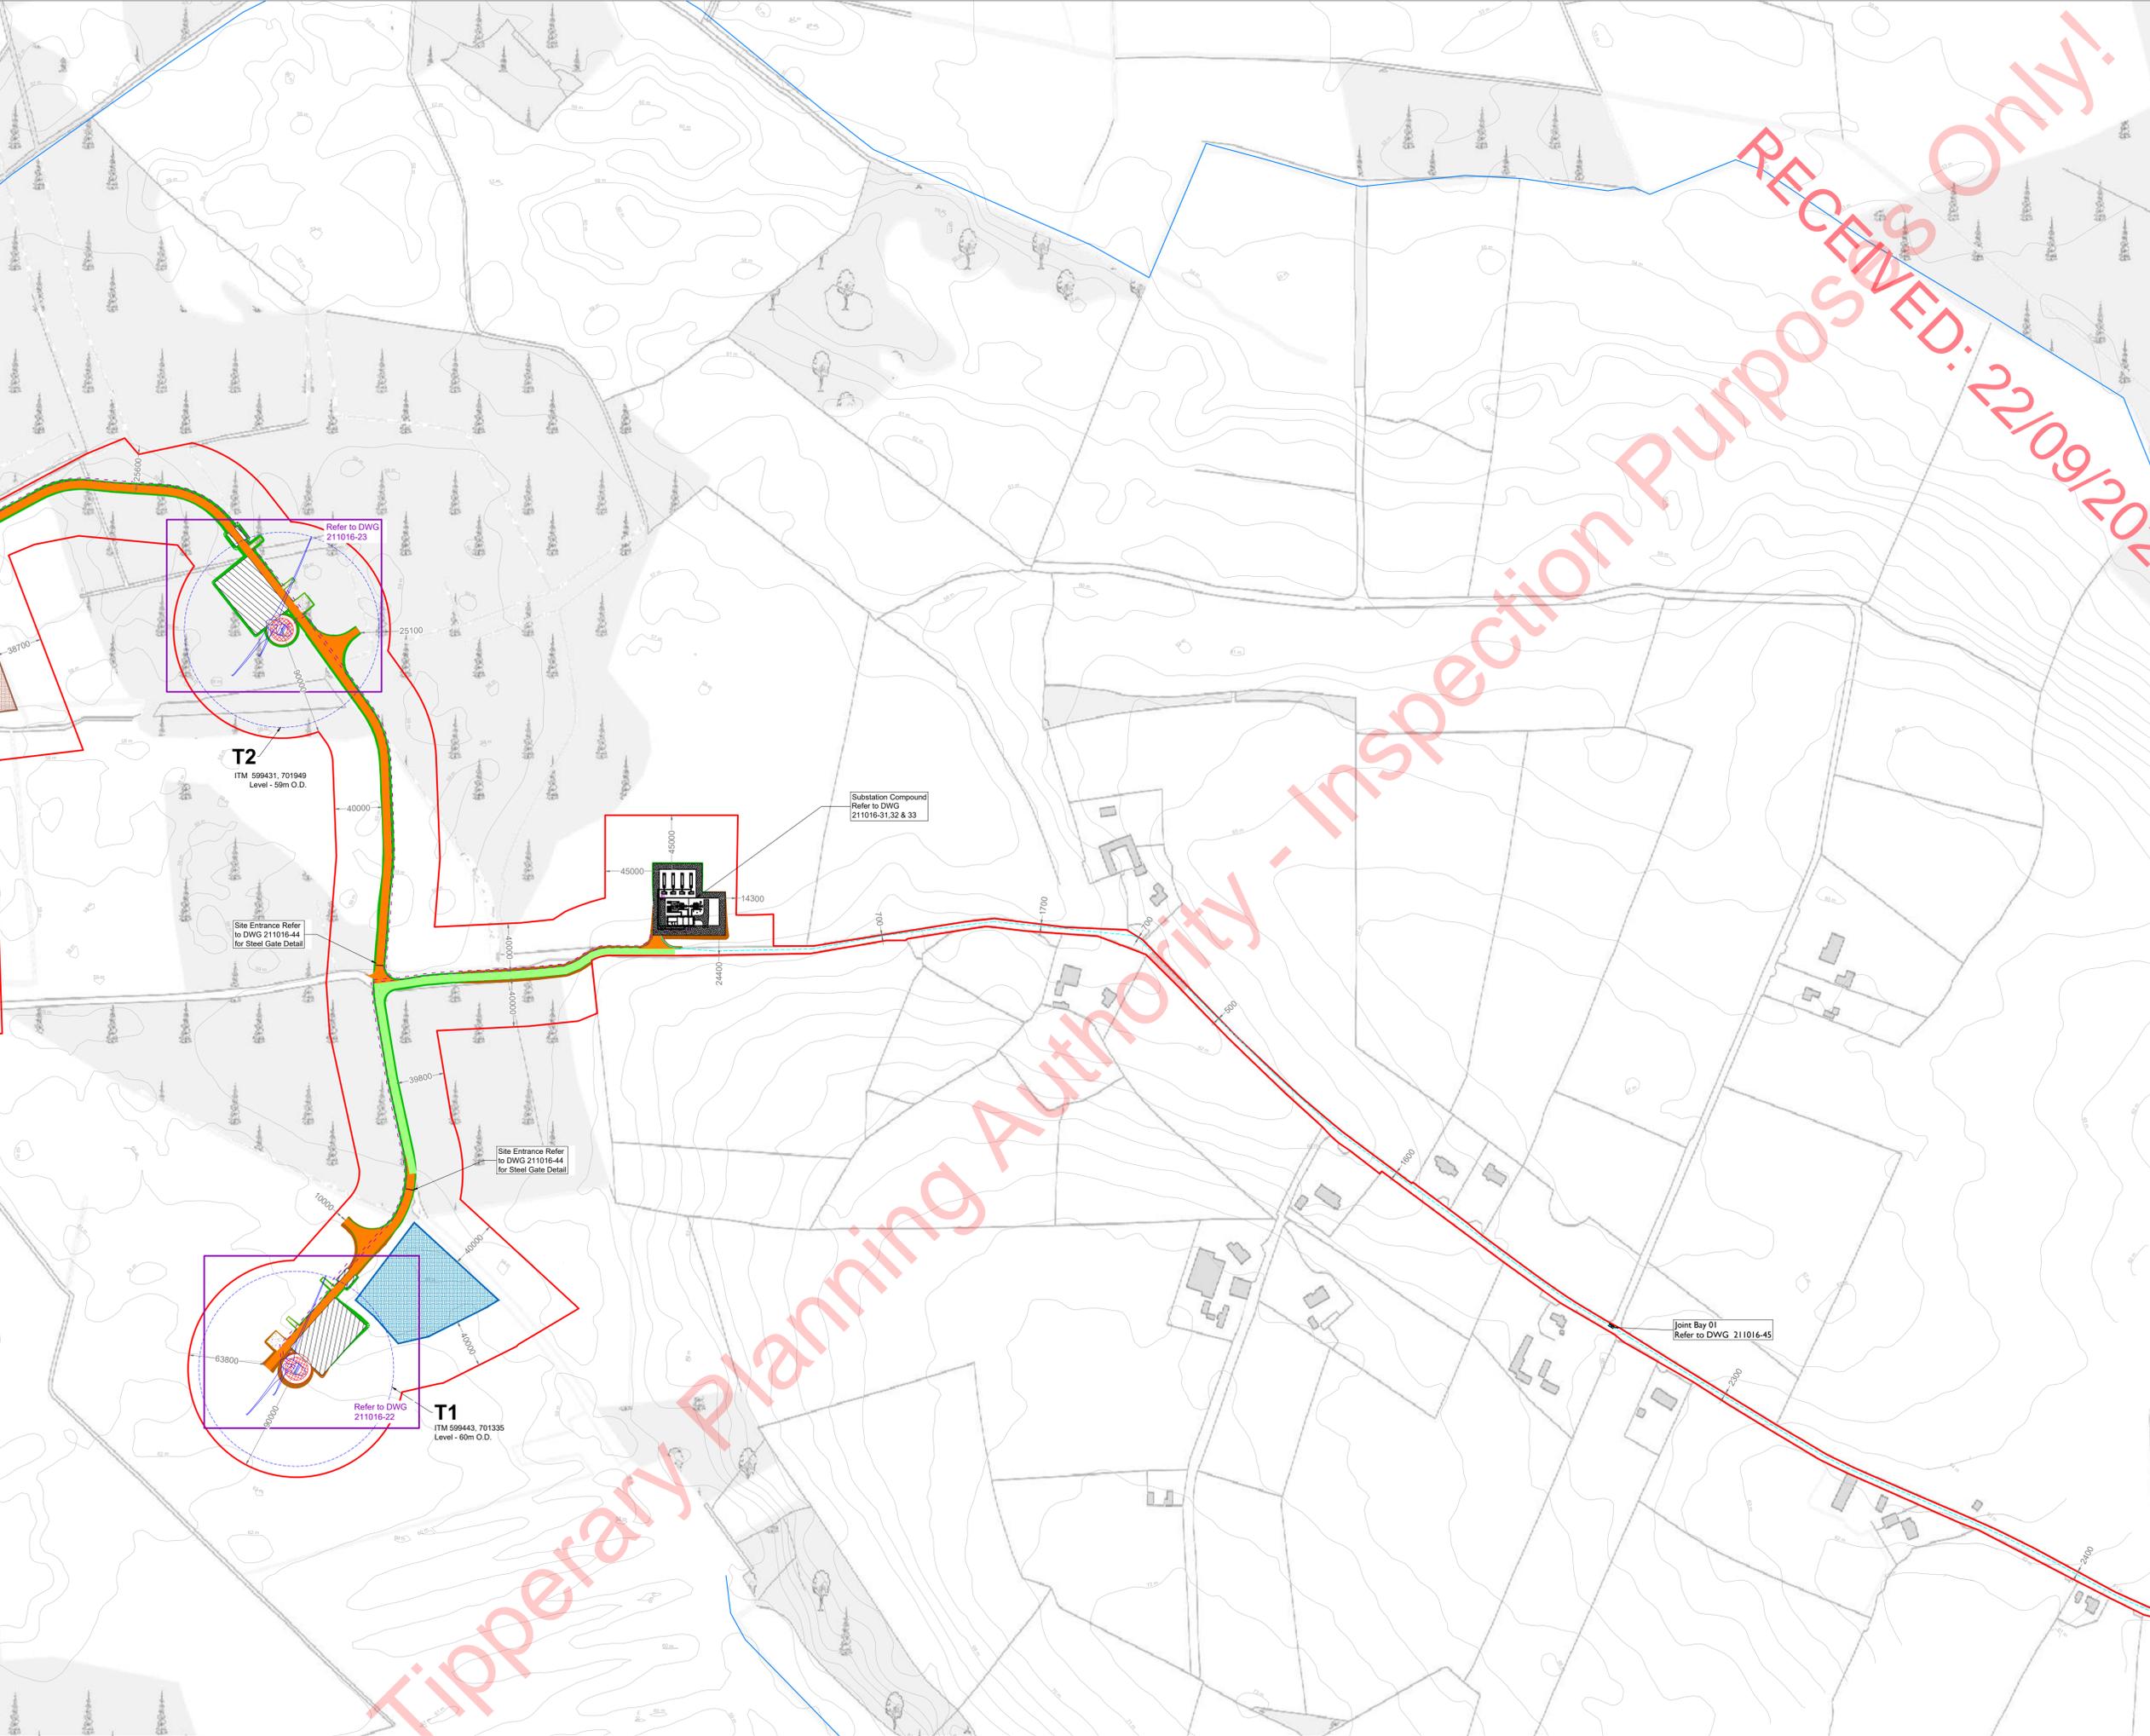

Tipperary Planning Authority - Inspection Purposes Only - RECEIVED: 22/09/2023

Drawing Legend

	Planning Application Boundary (Tipperary County Council)
	Existing Road/Track - Upgraded Proposed
	Proposed New Site Road
	Soft Levelled Area
	Crane Pad Hardstanding Area
	Turbine Foundation
	Turbine Sweep Area
	River/Stream
	Proposed Internal Cabling Route
	Proposed 38kV Underground Grid Connection Cabling Route
	Peat Repository Area
	Spoil Repository Area
	Cut
	Fill

DRAWING TITLE: **Site Layout Plan Sheet 4 of 13**

PROJECT TITLE: **Proposed Carrig Renewables Wind Farm, Co. Tipperary / Co. Offaly**

DRAWING BY: KD	CHECKED BY: EM/JW
PROJECT No: 211016	DRAWING No: 211016 - 12
SCALE: 1:2,500 @ A1	DATE: 21.09.2023

OS SHEET Nos: 3698, 3699, 3700, 3701, 3702, 3756, 3757, 3758, 3759, 3760, 3814, 3815, 3816, 3817, 3818, 3872, 3873, 3874, 3875, 3876, 3929, 3930, 3931, 3932, 3933

MKO
 Planning and Environmental Consultants
 Tuam Road, Galway
 Ireland, H91 VW84
 +353 (0) 91 735611
 email: info@www.mkoireland.ie
 Website: www.mkoireland.ie

Ordnance Survey Ireland Licence No. CYAL50267517 © Ordnance Survey Ireland/Government of Ireland



- Project Design Drawing Notes**
1. Drawings issued are for planning application purposes only.
 2. Drawings not to be used for construction/contract conditions.
 3. Copyright, all rights reserved. No part herewith may be copied or reproduced partially or wholly in any form whatsoever without the prior notice of the copyright owner McCarthy Keville O'Sullivan.
 4. Do not scale off this drawing. Figured metric dimensions only should be taken off this drawing.
 5. All contractors, whether main or sub-contractors, must visit the site and are responsible for taking and checking any and all dimensions and levels that relate to the works.
 6. The use of or reliance upon this drawing shall be deemed to be acceptance of these conditions of use unless otherwise agreed in writing, such written agreement to be sought from and issued by the copyright holder to the use or reliance upon this drawing.
 7. Layout plans show Turbine rotor diameter as per turbine drawing.
 8. Final levels may vary depending on local ground conditions.

Drawing Legend

- Planning Application Boundary (Tipperary County Council)
- River/Stream
- - - Proposed Internal Cabling Route
- - - Proposed 38kV Underground Grid Connection Cabling Route



DRAWING TITLE:
**Site Layout Plan
Sheet 5 of 13**

PROJECT TITLE:
Proposed Carrig Renewables Wind Farm, Co. Tipperary / Co. Offaly


DRAWING BY: KD	CHECKED BY: EM/JW
PROJECT No: 211016	DRAWING No: 211016 - 13
SCALE: 1:2,500 @ A1	DATE: 21.09.2023

OS SHEET No: 3698, 3699, 3700, 3701, 3702, 3756, 3757, 3578, 3759, 3760, 3814, 3815, 3816, 3817, 3818, 3872, 3873, 3874, 3875, 3876, 3929, 3930, 3931, 3932, 3933

MKO
Planning and Environmental Consultants
Tuam Road, Galway
Ireland, H91 VW84
+353 (0) 91 735611
email: info@www.mkoireland.ie
Website: www.mkoireland.ie

Ordnance Survey Ireland Licence No. CYAL50267517 © Ordnance Survey Ireland/Government of Ireland

- Project Design Drawing Notes**
1. Drawings issued are for planning application purposes only.
 2. Drawings not to be used for construction/contract conditions.
 3. Copyright, all rights reserved. No part herewith may be copied or reproduced partially or wholly in any form whatsoever without the prior notice of the copyright owner McCarthy Keville O'Sullivan.
 4. Do not scale off this drawing. Figured metric dimensions only should be taken off this drawing.
 5. All contractors, whether main or sub-contractors, must visit the site and are responsible for taking and checking any and all dimensions and levels that relate to the works.
 6. The use of or reliance upon this drawing shall be deemed to be acceptance of these conditions of use unless otherwise agreed in writing, such written agreement to be sought from and issued by the copyright holder to the use or reliance upon this drawing.
 7. Layout plans show Turbine rotor diameter as per turbine drawing.
 8. Final levels may vary depending on local ground conditions.

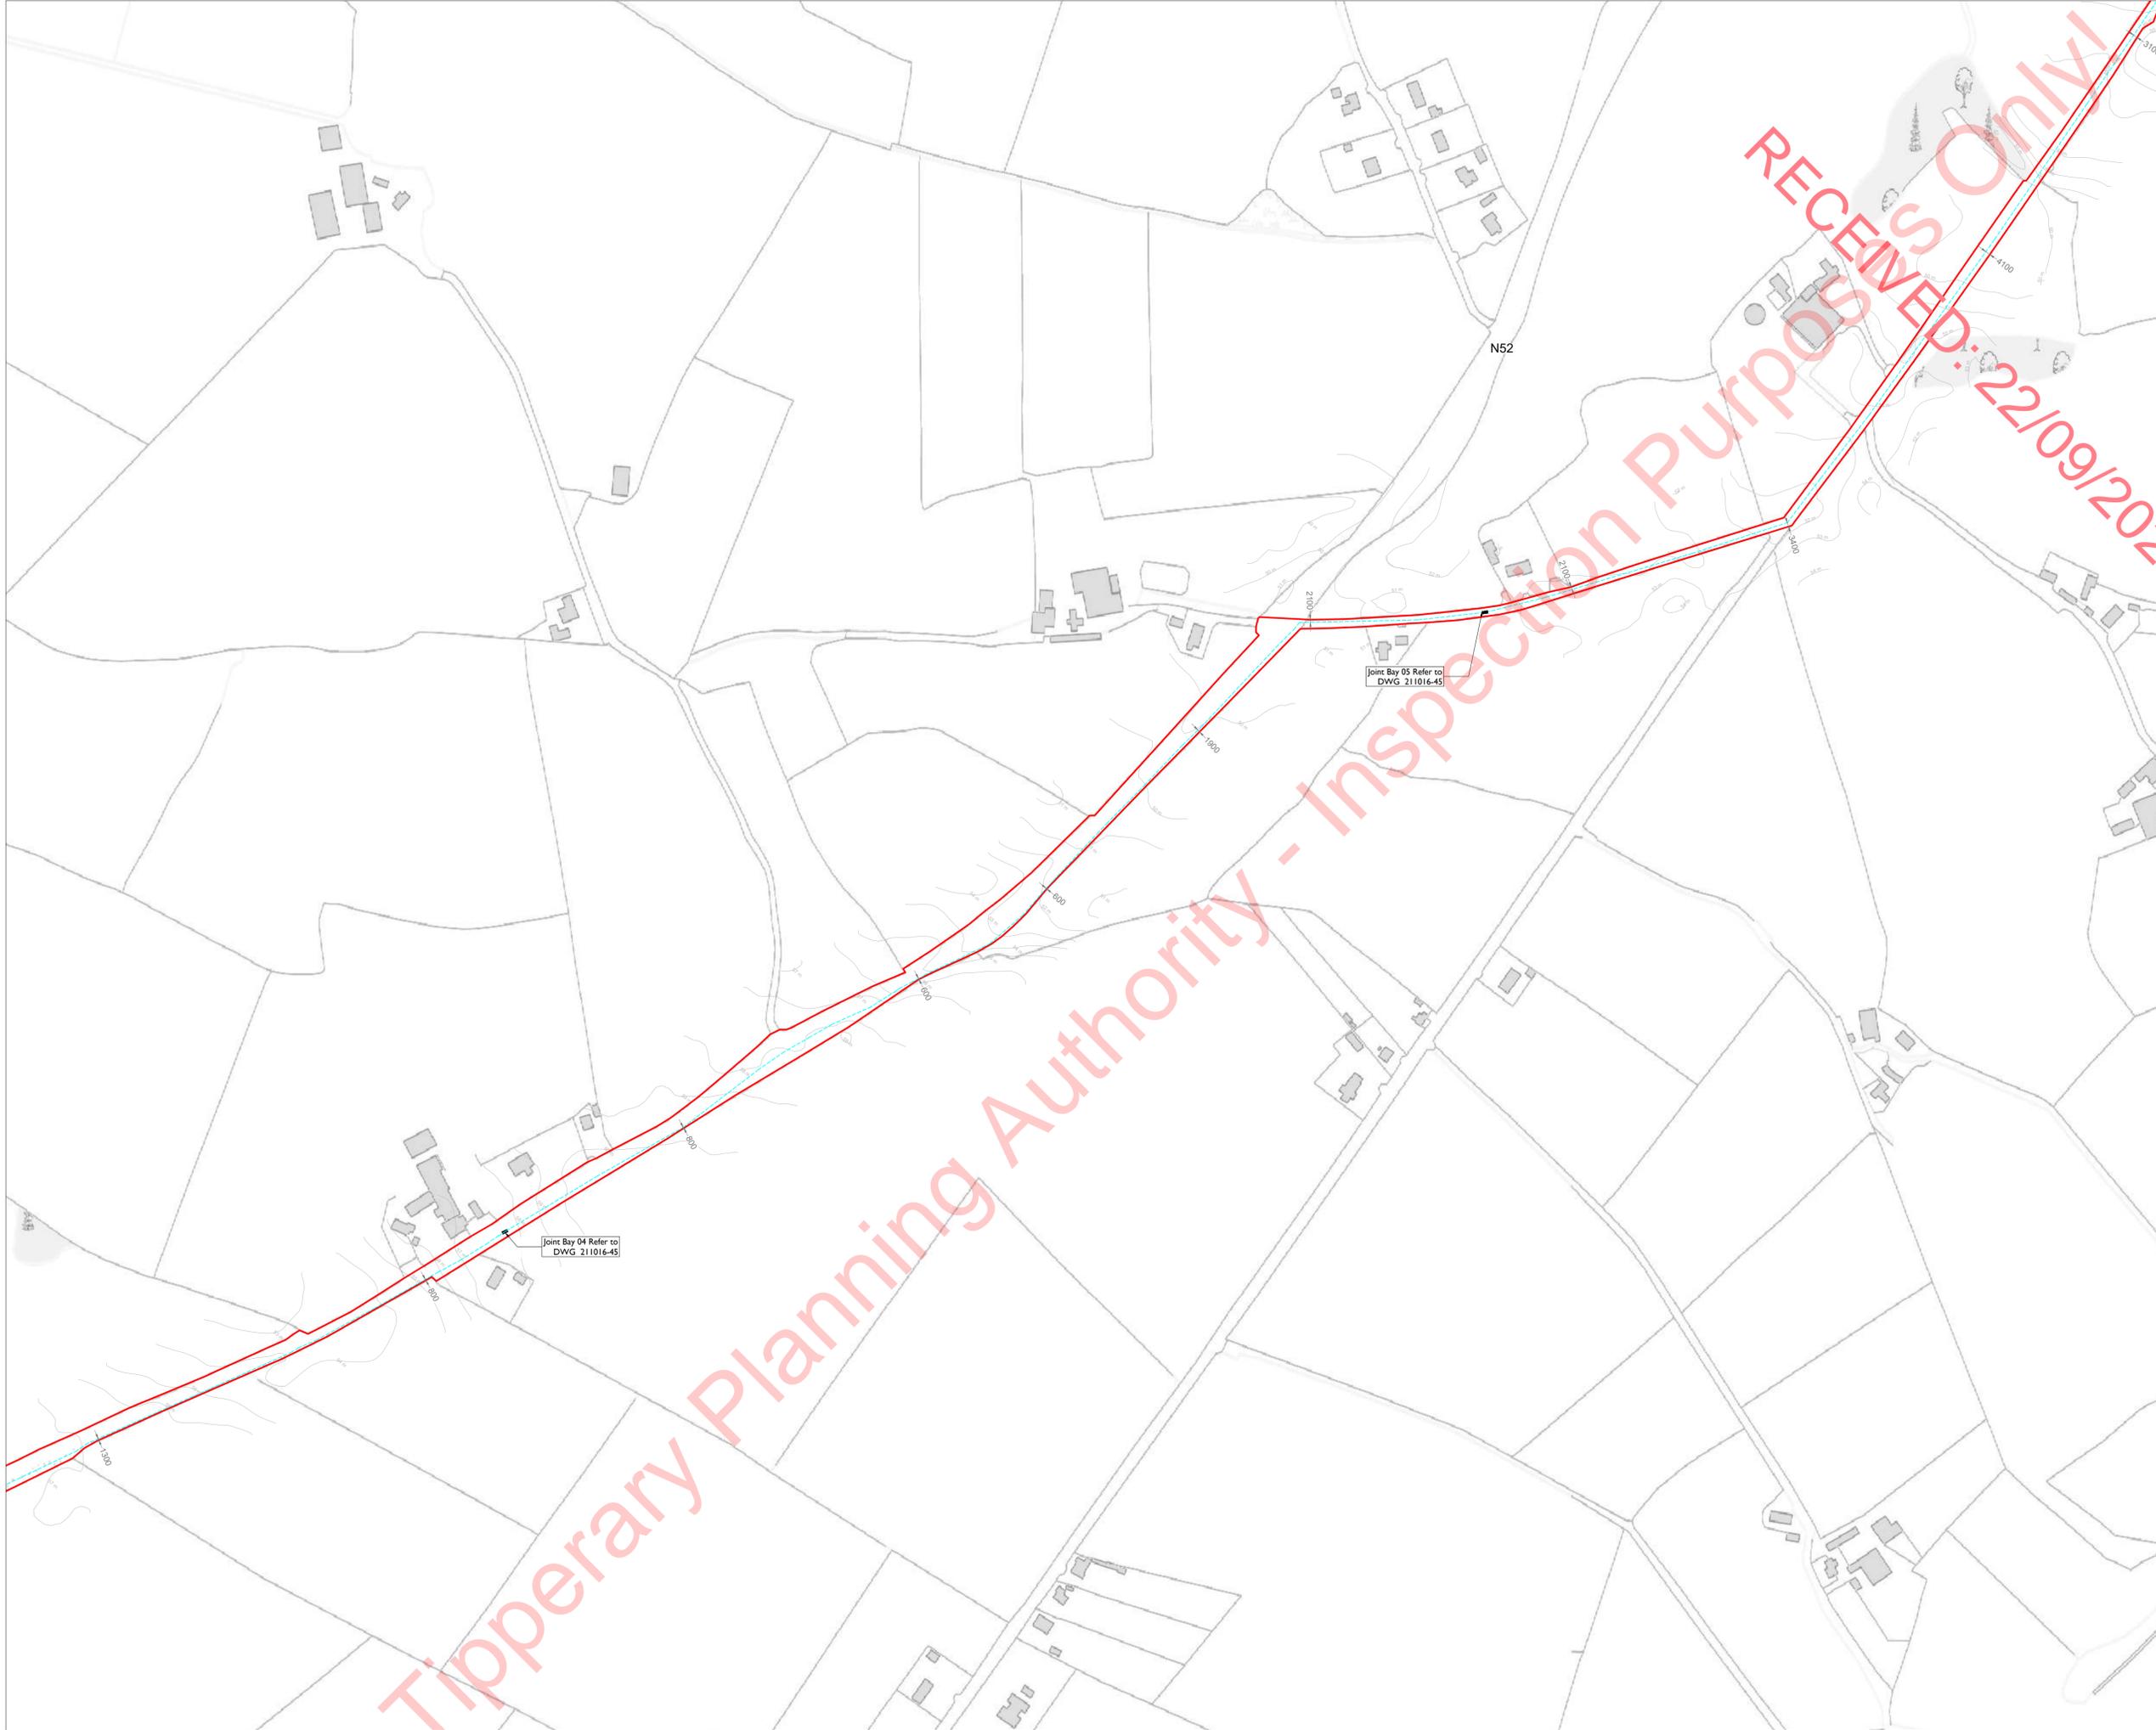

Drawing Legend

	Planning Application Boundary (Tipperary County Council)
	Proposed 38kV Underground Grid Connection Cabling Route



DRAWING TITLE:
Site Layout Plan
Sheet 6 of 13

PROJECT TITLE:
Proposed Carrig Renewables Wind Farm, Co.Tipperary / Co. Offaly


DRAWING BY: KD	CHECKED BY: EM/JW
PROJECT No.: 211016	DRAWING No.: 211016 - 14
SCALE: 1:2,500 @ A1	DATE: 21.09.2023

OS SHEET No. 3690, 3700, 3701, 3702, 3756, 3757, 3758, 3759, 3760, 3814, 3815, 3816, 3817, 3818, 3872, 3873, 3874, 3875, 3876, 3929, 3930, 3931, 3932, 3933

MKO
Planning and Environmental Consultants
Tuam Road, Galway
Ireland, H91 VW84
+353 (0) 91 735611
email: info@www.mkoireland.ie
Website: www.mkoireland.ie

Ordnance Survey Ireland Licence No. CYAL50267517© Ordnance Survey Ireland/Government of Ireland

- Project Design Drawing Notes**
1. Drawings issued are for planning application purposes only.
 2. Drawings not to be used for construction/contract conditions.
 3. Copyright, all rights reserved. No part hereof may be copied or reproduced partially or wholly in any form whatsoever without the prior notice of the copyright owner McCarthy Keville O'Sullivan.
 4. Do not scale off this drawing. Figured metric dimensions only should be taken off this drawing.
 5. All contractors, whether main or sub-contractors, must visit the site and are responsible for taking and checking any and all dimensions and levels that relate to the works.
 6. The use of or reliance upon this drawing shall be deemed to be acceptance of these conditions of use unless otherwise agreed in writing, such written agreement to be sought from and issued by the copyright holder to the use or reliance upon this drawing.
 7. Layout plans show Turbine rotor diameter as per turbine drawing.
 8. Final levels may vary depending on local ground conditions.

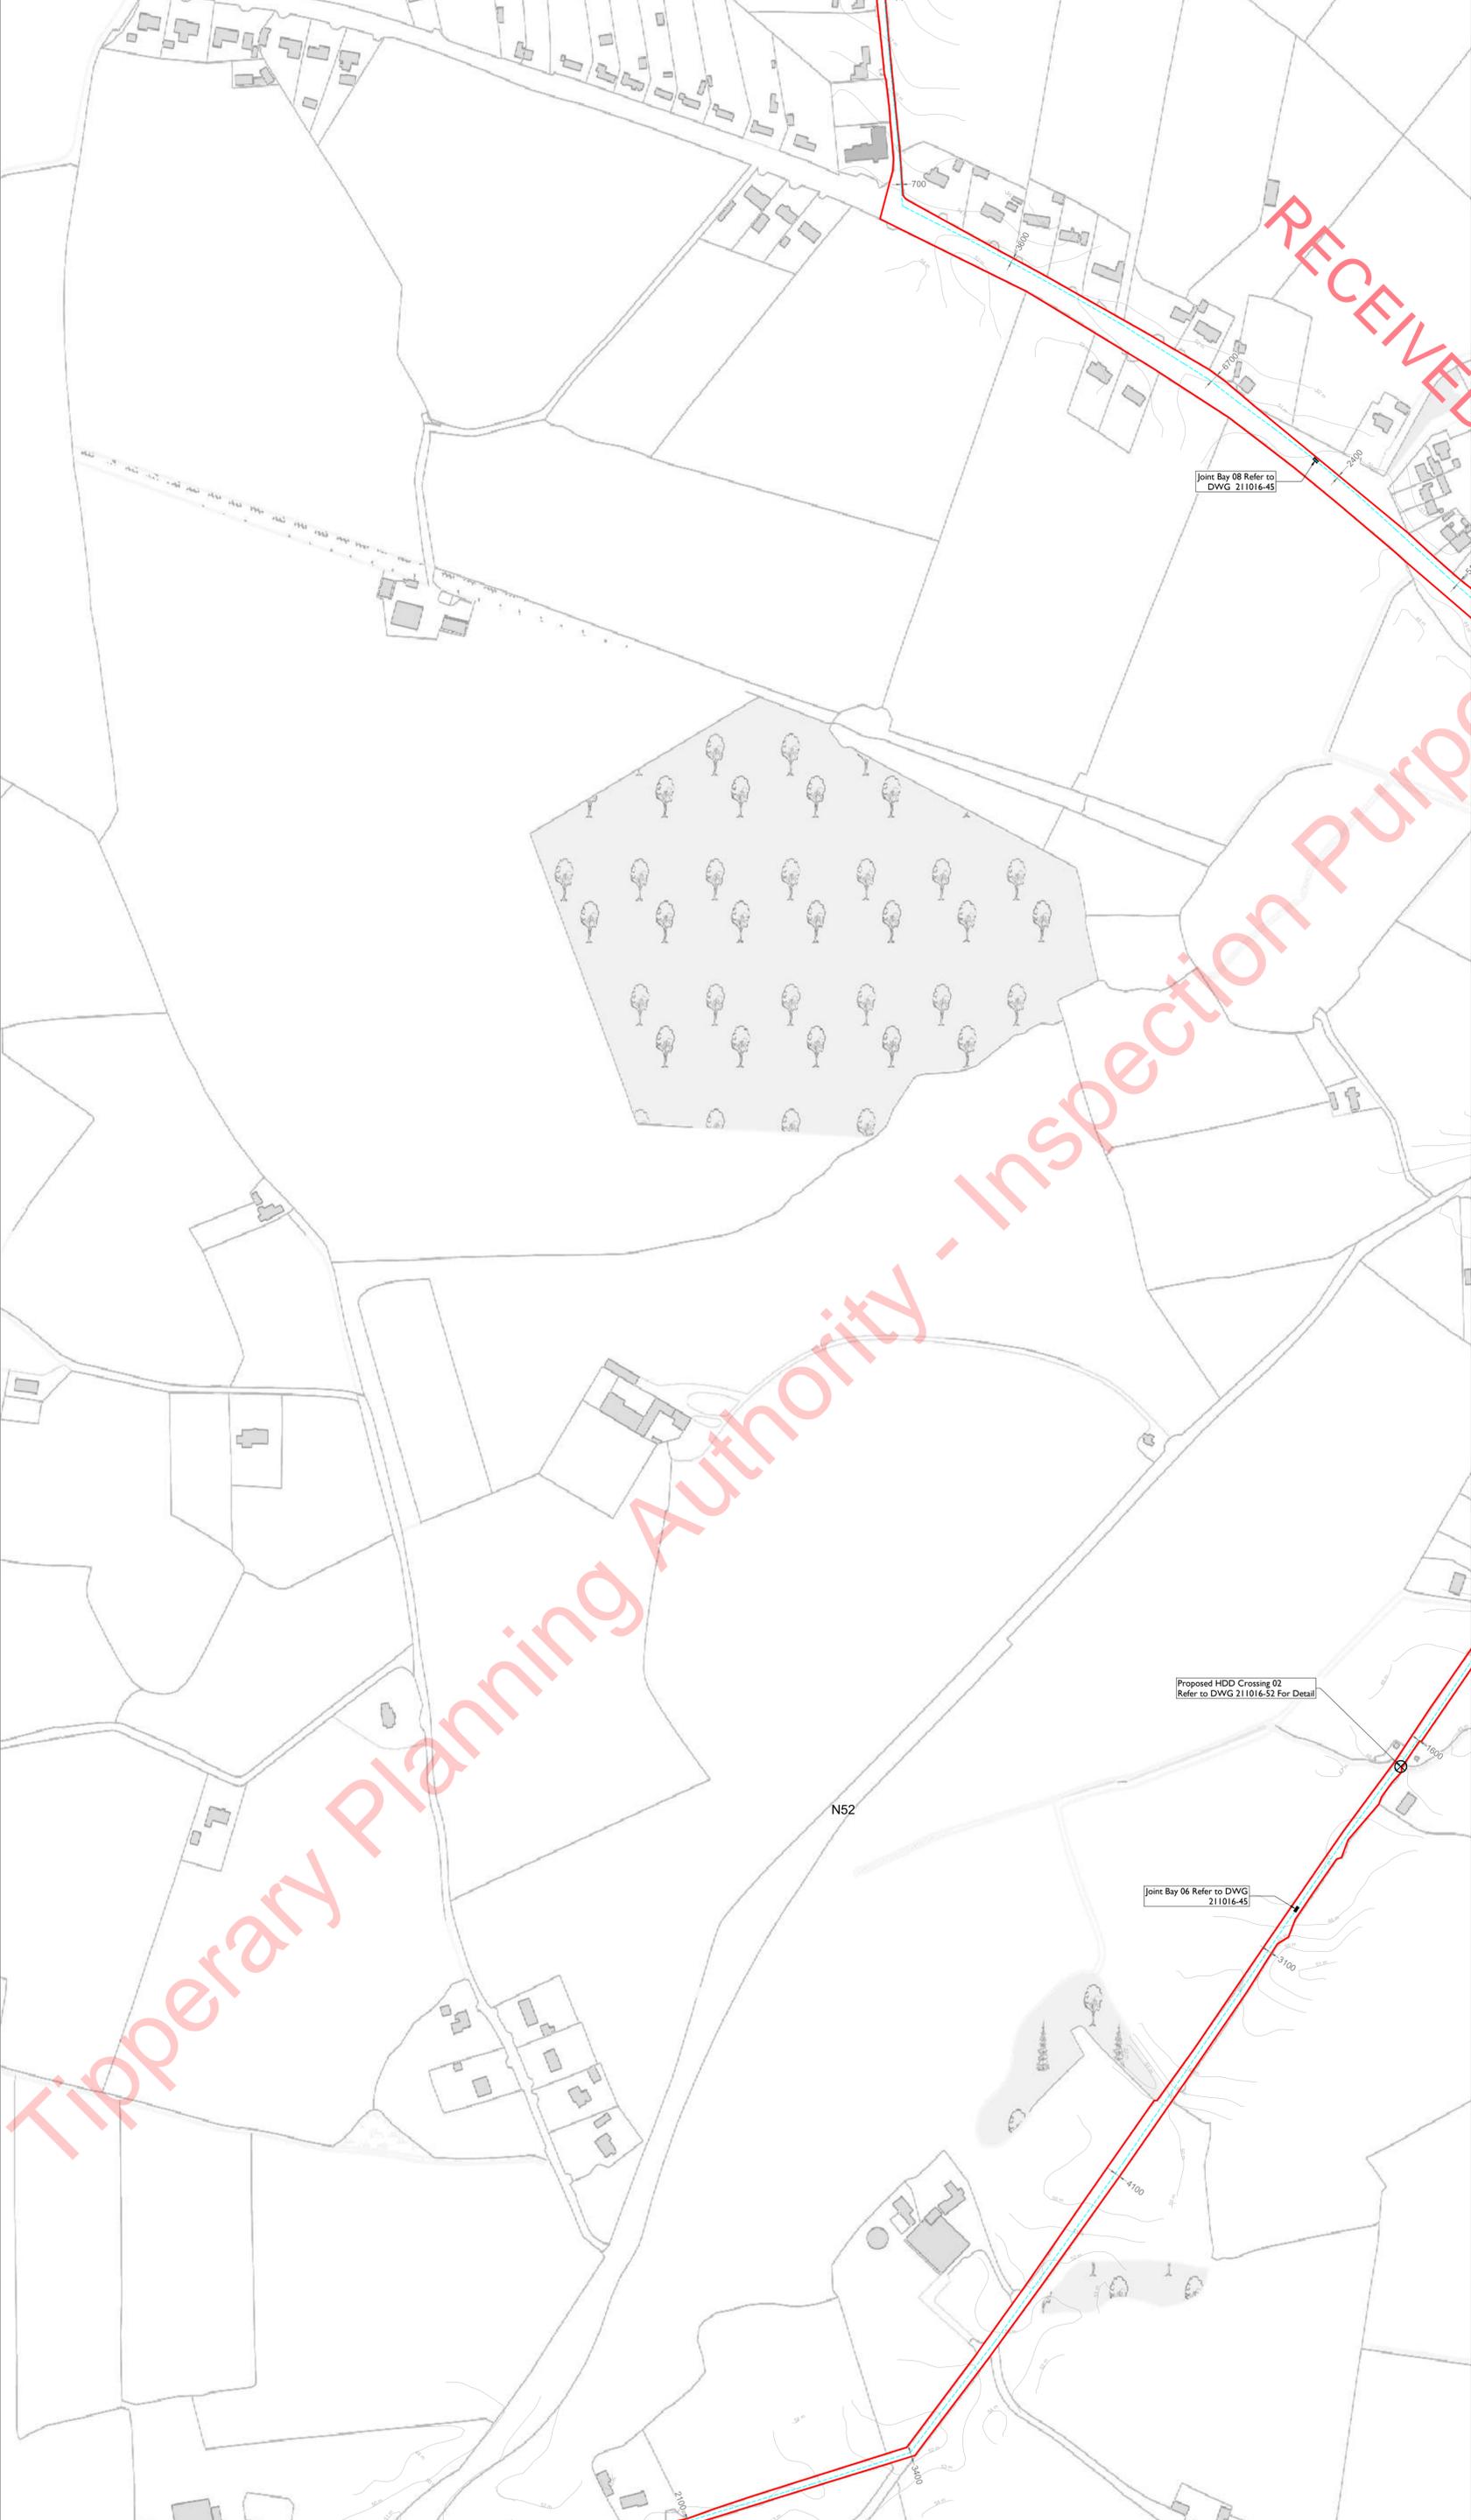

Tipperary Planning Authority - Inspection Purposes Only

RECEIVED: 22/09/2023

Drawing Legend

	Planning Application Boundary (Tipperary County Council)
	Proposed 38kV Underground Grid Connection Cabling Route

N

Ordnance Survey Ireland Licence No. CYAL5026757 © Ordnance Survey Ireland/Government of Ireland

DRAWING TITLE:
Site Layout Plan
Sheet 7 of 13


PROJECT TITLE:
Proposed Carrig Renewables Wind Farm, Co. Tipperary / Co. Offaly

DRAWING BY: KD	CHECKED BY: EM/JW
PROJECT NO.: 211016	DRAWING NO.: 211016 - 15
SCALE: 1:2,500 @ A1	DATE: 21.09.2023

OS SHEET N° 3698, 3699, 3700, 3701, 3702, 3756, 3757, 3578, 3759, 3760, 3814, 3815, 3816, 3817, 3818, 3872, 3873, 3874, 3875, 3876, 3929, 3930, 3931, 3932, 3933

<p>MKO Planning and Environmental Consultants Tuam Road, Galway Ireland, H91 VW84 +353 (0) 91 735611 email: info@www.mkofireland.ie Website: www.mkofireland.ie</p>	<p>MKO Planning and Environmental Consultants Tuam Road, Galway Ireland, H91 VW84 +353 (0) 91 735611 email: info@www.mkofireland.ie Website: www.mkofireland.ie</p>
--	--

- Project Design Drawing Notes**
1. Drawings issued are for planning application purposes only.
 2. Drawings not to be used for construction/contract conditions.
 3. Copyright, all rights reserved. No part hereof may be copied or reproduced partially or wholly in any form whatsoever without the prior notice of the copyright owner McCarthy Keville O'Sullivan.
 4. Do not scale off this drawing. Figured metric dimensions only should be taken off this drawing.
 5. All contractors, whether main or sub-contractors, must visit the site and are responsible for taking and checking any and all dimensions and levels that relate to the works.
 6. The use of or reliance upon this drawing shall be deemed to be acceptance of these conditions of use unless otherwise agreed in writing, such written agreement to be sought from and issued by the copyright holder to the use or reliance upon this drawing.
 7. Layout plans show Turbine rotor diameter as per turbine drawing.
 8. Final levels may vary depending on local ground conditions.

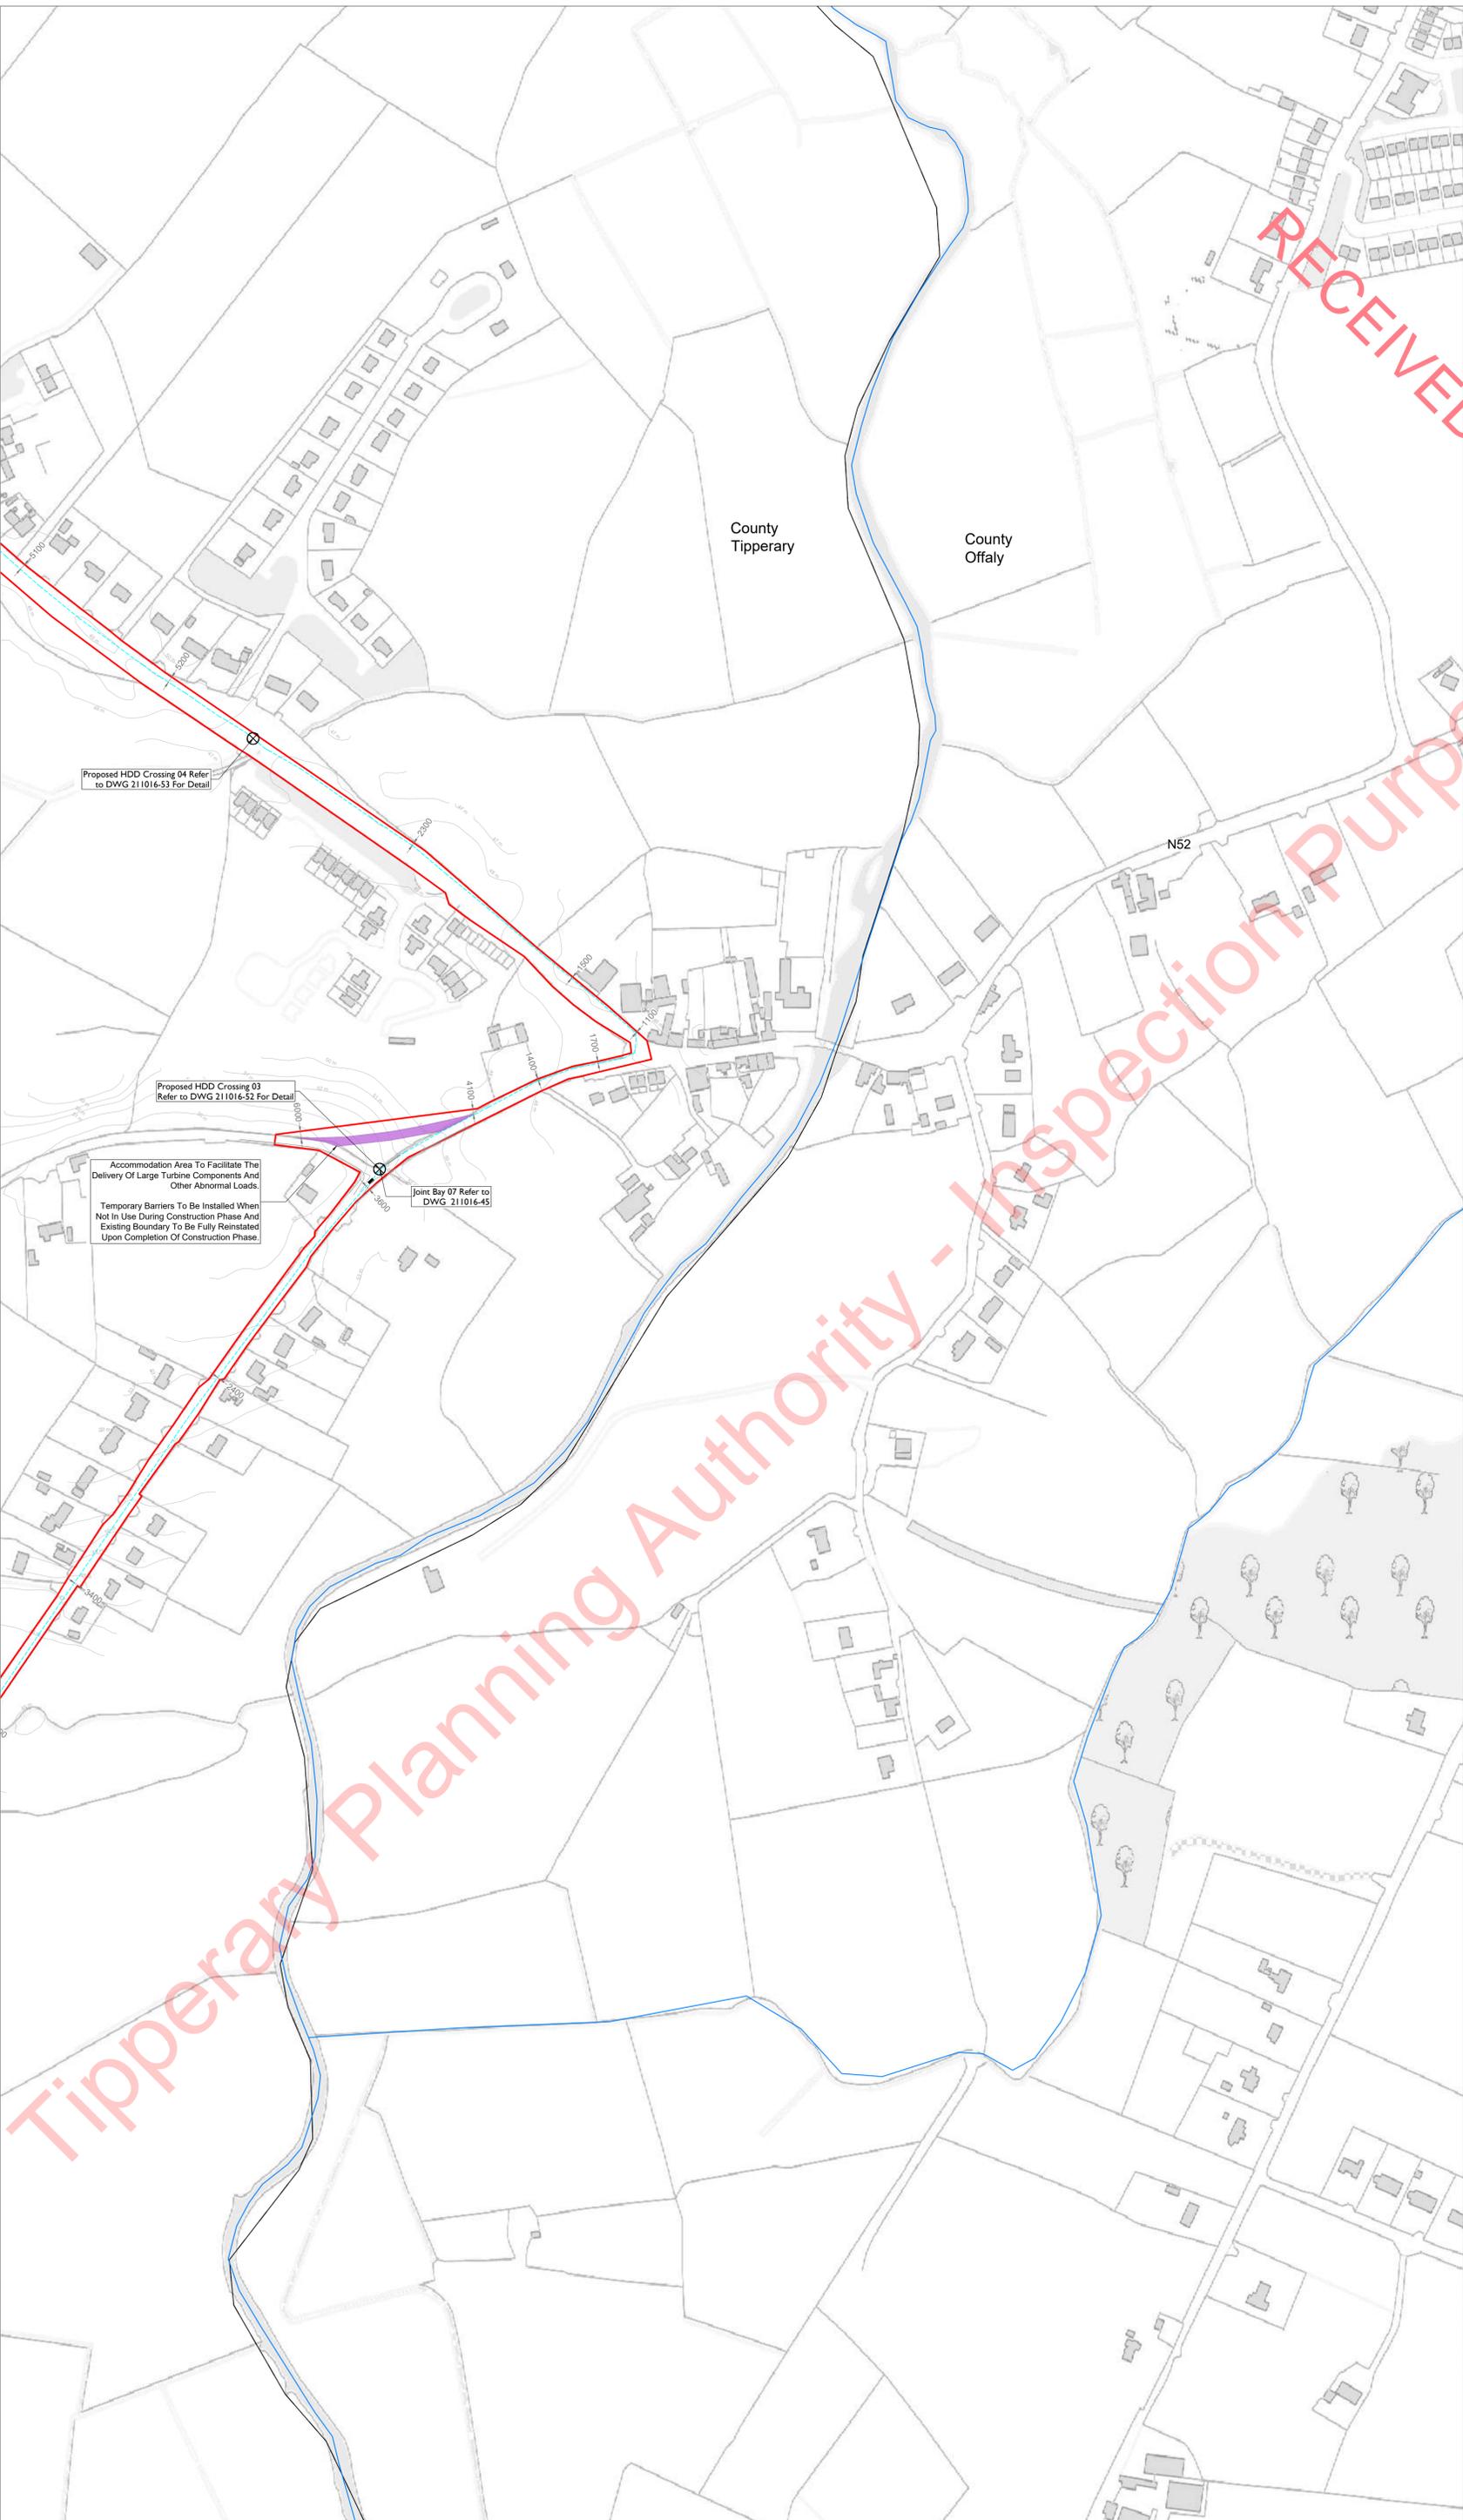

Proposed HDD Crossing 04 Refer to DWG 211016-53 For Detail

Proposed HDD Crossing 03 Refer to DWG 211016-52 For Detail

Accommodation Area To Facilitate The Delivery Of Large Turbine Components And Other Abnormal Loads.
Temporary Barriers To Be Installed When Not In Use During Construction Phase And Existing Boundary To Be Fully Reinstated Upon Completion Of Construction Phase.

Joint Bay 07 Refer to DWG 211016-45

RECEIVED: 22/09/2023

- Drawing Legend**
- Planning Application Boundary (Tipperary County Council)
 - River/Stream
 - - - Proposed 38kV Underground Grid Connection Cabling Route
 - Turbine Delivery Accommodation Areas
 - - - County Boundary



Ordnance Survey Ireland Licence No. CYAL502675176 Ordnance Survey Ireland/Government of Ireland

DRAWING TITLE:
**Site Layout Plan
Sheet 8 of 13**

PROJECT TITLE:
Proposed Carrig Renewables Wind Farm, Co. Tipperary / Co. Offaly

DRAWING BY: KD	CHECKED BY: EM/JW
PROJECT NO: 211016	DRAWING NO.: 211016 - 16
SCALE: 1:2,500 @ A1	DATE: 21.09.2023

OS SHEET No: 3698, 3699, 3700, 3701, 3702, 3756, 3757, 3758, 3759, 3760, 3814, 3815, 3816, 3817, 3818, 3872, 3873, 3874, 3875, 3876, 3929, 3930, 3931, 3932, 3933

MKO
Planning and Environmental Consultants
Tuam Road, Galway
Ireland, H91 VW84
+353 (0) 91 735611
email: info@www.mkofireland.ie
Website: www.mkofireland.ie

- Project Design Drawing Notes**
1. Drawings issued are for planning application purposes only.
 2. Drawings not to be used for construction/contract conditions.
 3. Copyright, all rights reserved. No part hereof may be copied or reproduced partially or wholly in any form whatsoever without the prior notice of the copyright owner McCarthy Keville O'Sullivan.
 4. Do not scale off this drawing. Figured metric dimensions only should be taken off this drawing.
 5. All contractors, whether main or sub-contractors, must visit the site and are responsible for taking and checking any and all dimensions and levels that relate to the works.
 6. The use of or reliance upon this drawing shall be deemed to be acceptance of these conditions of use unless otherwise agreed in writing, such written agreement to be sought from and issued by the copyright holder to the use or reliance upon this drawing.
 7. Layout plans show Turbine rotor diameter as per turbine drawing.
 8. Final levels may vary depending on local ground conditions.



Tipperary Planning Authority Inspection Purposes Only

RECEIVED: 22/09/2023

Drawing Legend

	Planning Application Boundary (Tipperary County Council)
	Proposed 38kV Underground Grid Connection Cabling Route



Ordnance Survey Ireland Licence No. CYAL50267517© Ordnance Survey Ireland/Government of Ireland

DRAWING TITLE:
Site Layout Plan
Sheet 9 of 13

PROJECT TITLE:
Proposed Carrig Renewables Wind Farm, Co. Tipperary / Co. Offaly

DRAWING BY: KD	CHECKED BY: EM/JW
PROJECT No.: 211016	DRAWING No.: 211016 - 17
SCALE: 1:2,500 @ A1	DATE: 21.09.2023

OS SHEET No. 3698, 3699, 3700, 3701, 3702, 3756, 3757, 3758, 3759, 3760, 3814, 3815, 3816, 3817, 3818, 3872, 3873, 3874, 3875, 3876, 3929, 3930, 3931, 3932, 3933


MKO
 Planning and Environmental Consultants

Tuam Road, Galway
 Ireland, H91 VW84
 +353 (0) 91 735611
 email: info@www.mkofireland.ie
 Website: www.mkofireland.ie

- Project Design Drawing Notes**
1. Drawings issued are for planning application purposes only.
 2. Drawings not to be used for construction/contract conditions.
 3. Copyright, all rights reserved. No part herewith may be copied or reproduced partially or wholly in any form whatsoever without the prior notice of the copyright owner McCarthy Keville O'Sullivan.
 4. Do not scale off this drawing. Figured metric dimensions only should be taken off this drawing.
 5. All contractors, whether main or sub-contractors, must visit the site and are responsible for taking and checking any and all dimensions and levels that relate to the works.
 6. The use of or reliance upon this drawing shall be deemed to be acceptance of these conditions of use unless otherwise agreed in writing, such written agreement to be sought from and issued by the copyright holder to the use or reliance upon this drawing.
 7. Layout plans show Turbine rotor diameter as per turbine drawing.
 8. Final levels may vary depending on local ground conditions.

RECEIVED: 22/09/2023

Tipperary Planning Authority - Inspection Purposes Only

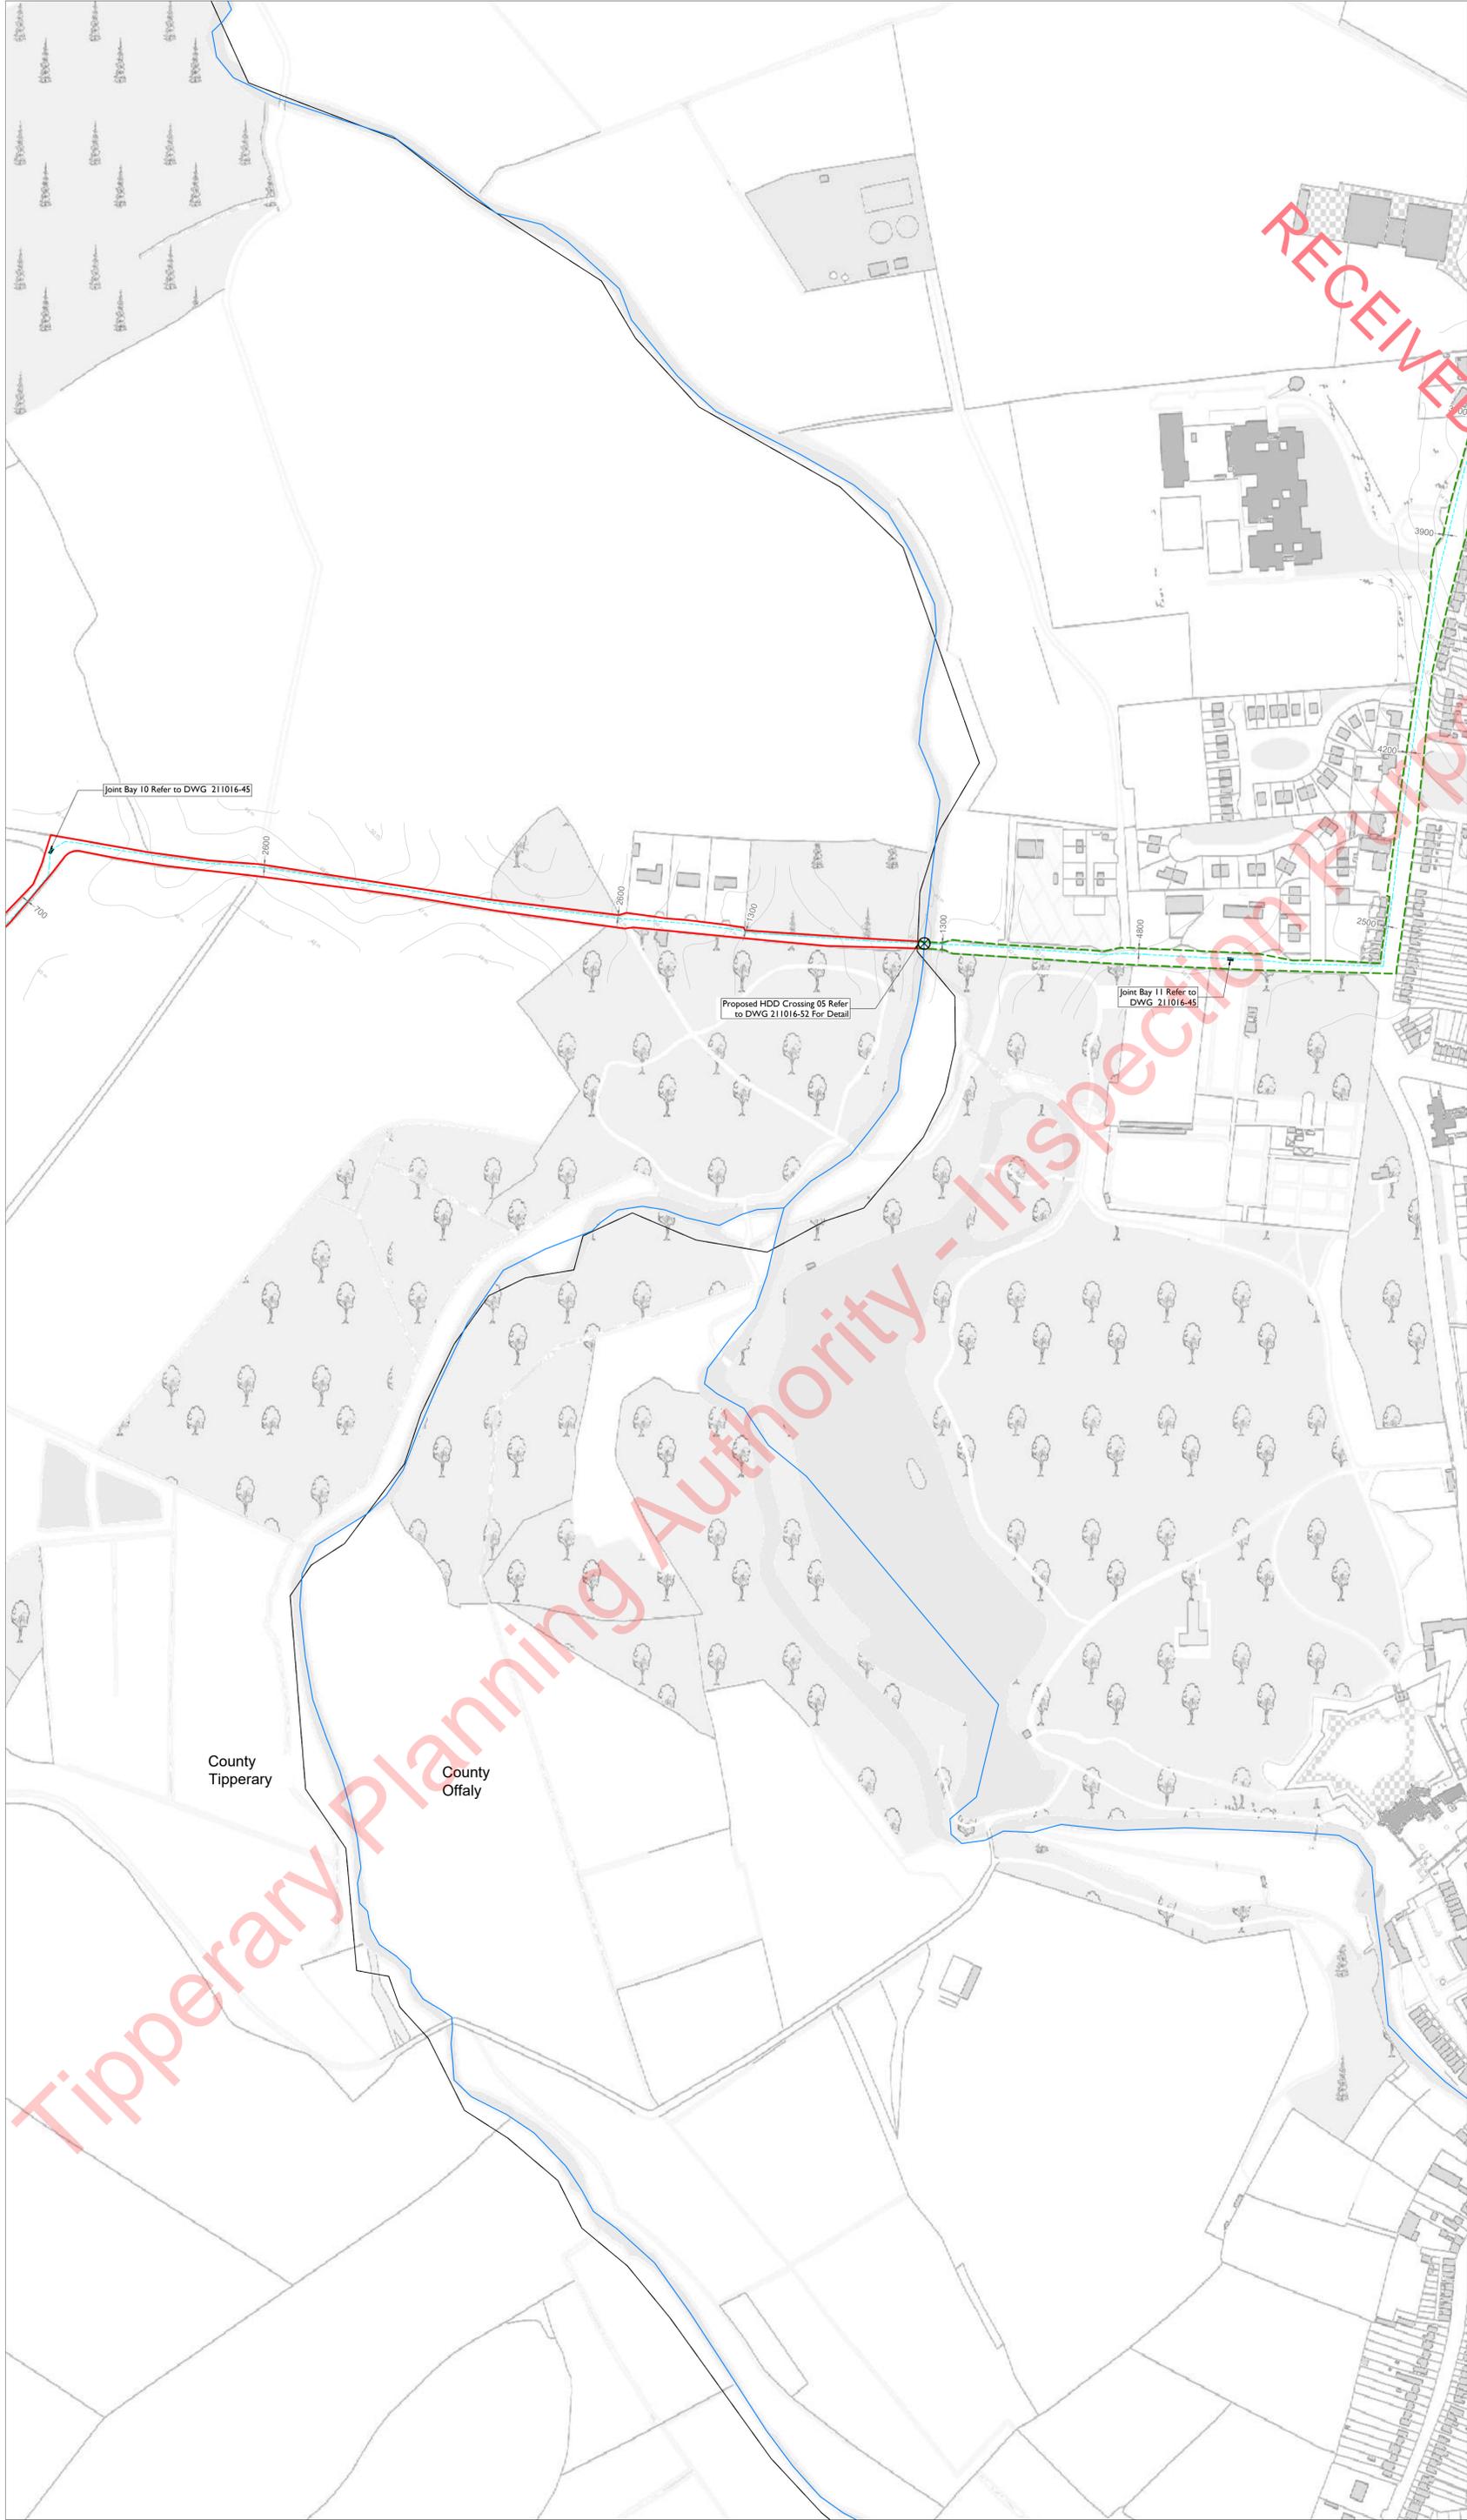

Drawing Legend

	Planning Application Boundary (Tipperary County Council)
	Planning Application Boundary (Offaly County Council)
	River/Stream
	Proposed 38kV Underground Grid Connection Cabling Route
	County Boundary



DRAWING TITLE:
Site Layout Plan Sheet 10 of 13

PROJECT TITLE:
Proposed Carrig Renewables Wind Farm, Co. Tipperary / Co. Offaly


DRAWING BY: KD	CHECKED BY: EM/JW
PROJECT NO: 211016	DRAWING NO.: 211016 - 18
SCALE: 1:2,500 @ A1	DATE: 21.09.2023

OS SHEET N° 3698, 3699, 3700, 3701, 3702, 3756, 3757, 3758, 3759, 3760, 3814, 3815, 3816, 3817, 3818, 3872, 3873, 3874, 3875, 3876, 3929, 3930, 3931, 3932, 3933

MKO
Planning and Environmental Consultants

Tuam Road, Galway
Ireland, H91 VW84
+353 (0) 91 735611
email: info@www.mkofireland.ie
Website: www.mkofireland.ie

Ordnance Survey Ireland Licence No. CYAL50267517 © Ordnance Survey Ireland/Government of Ireland

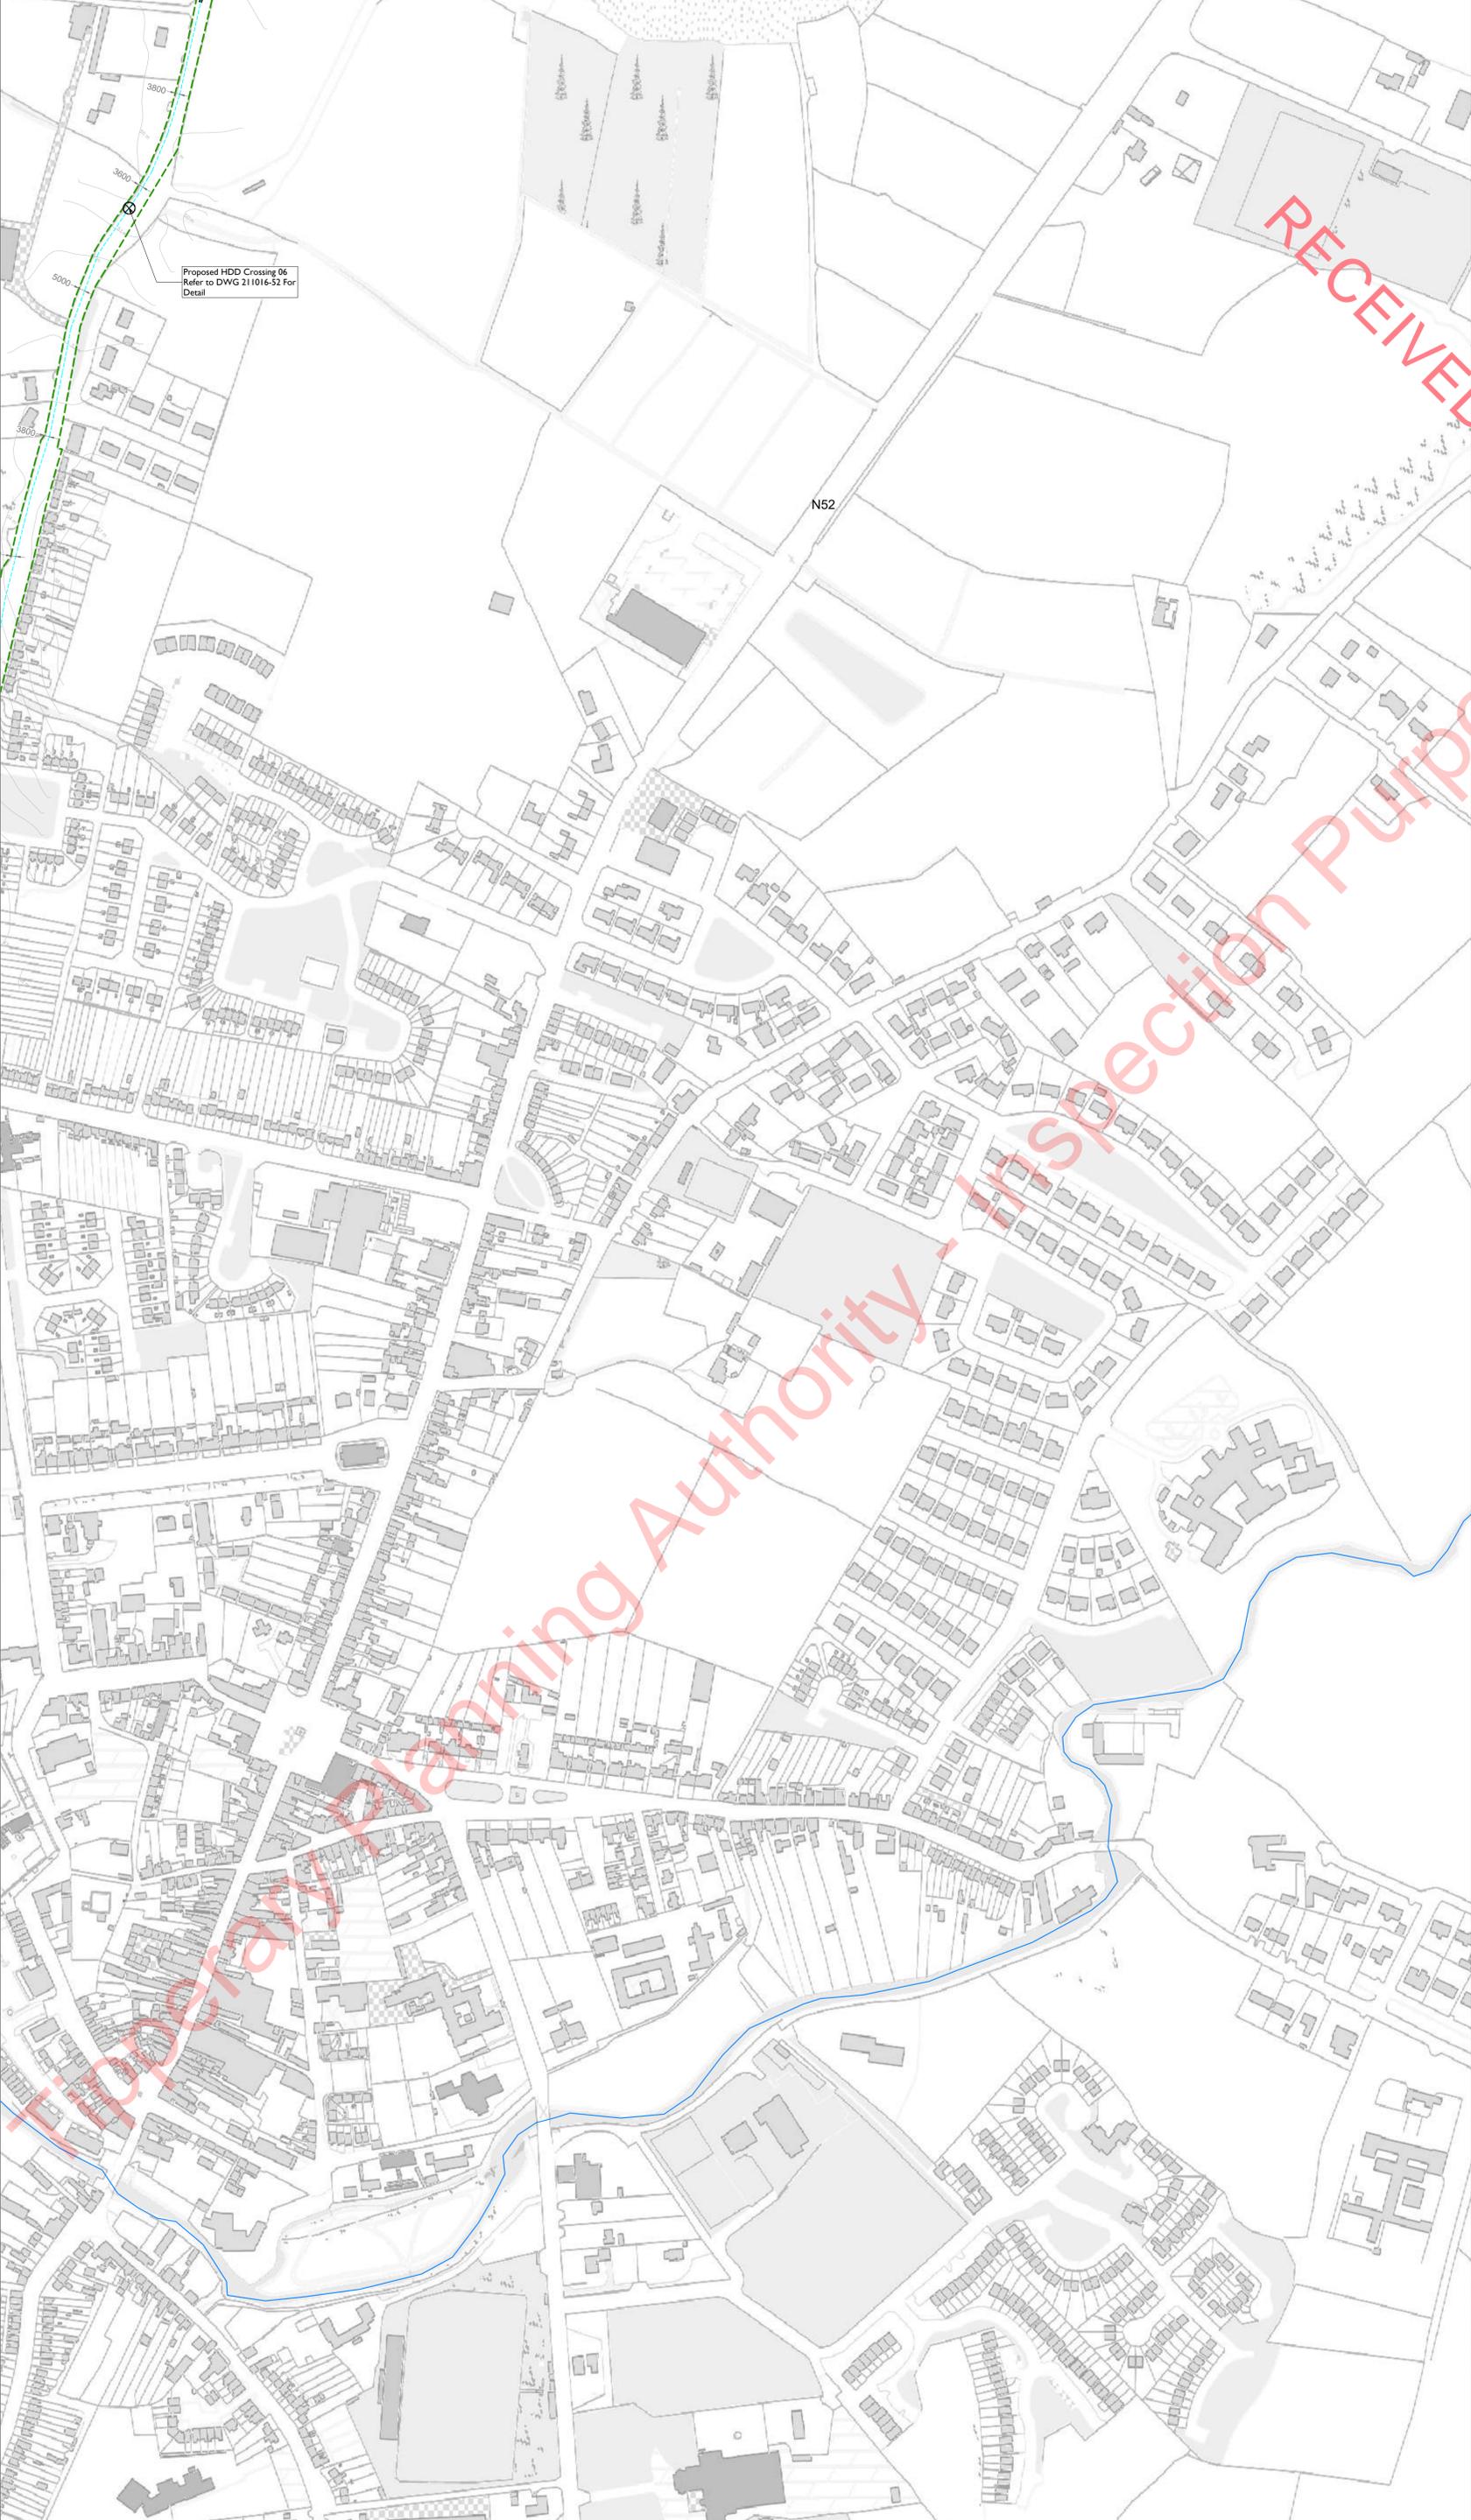

- Project Design Drawing Notes**
1. Drawings issued are for planning application purposes only.
 2. Drawings not to be used for construction/contract conditions.
 3. Copyright, all rights reserved. No part herewith may be copied or reproduced partially or wholly in any form whatsoever without the prior notice of the copyright owner McCarthy Keville O'Sullivan.
 4. Do not scale off this drawing. Figured metric dimensions only should be taken off this drawing.
 5. All contractors, whether main or sub-contractors, must visit the site and are responsible for taking and checking any and all dimensions and levels that relate to the works.
 6. The use of or reliance upon this drawing shall be deemed to be acceptance of these conditions of use unless otherwise agreed in writing, such written agreement to be sought from and issued by the copyright holder to the use or reliance upon this drawing.
 7. Layout plans show Turbine rotor diameter as per turbine drawing.
 8. Final levels may vary depending on local ground conditions.

- Drawing Legend**
- Planning Application Boundary (Offaly County Council)
 - River/Stream
 - Proposed 38kV Underground Grid Connection Cabling Route

Site Layout Plan
Sheet 11 of 13

PROJECT TITLE
Proposed Carrig Renewables Wind Farm, Co. Tipperary / Co. Offaly

DRAWING BY KD	CHECKED BY EM/JW
PROJECT NO. 211016	DRAWING NO. 211016 - 19
SCALE: 1:2,500 @ A1	DATE: 21.09.2023

OS SHEET N° 3698, 3699, 3700, 3701, 3702, 3756, 3757, 3578, 3759, 3760, 3814, 3815, 3816, 3817, 3818, 3872, 3873, 3874, 3875, 3876, 3929, 3930, 3931, 3932, 3933


MKO
Planning and Environmental Consultants
Tuam Road, Galway
Ireland, H91 VW84
+353 (0) 91 735611
email: info@www.mkofireland.ie
Website: www.mkofireland.ie



Ordnance Survey Ireland Licence No. CVAL502675176 Ordnance Survey Ireland/Government of Ireland

RECEIVED: 22/09/2023
 OFFICIAL PLANNING AUTHORITY INSPECTION PURPOSES ONLY

- Project Design Drawing Notes**
1. Drawings issued are for planning application purposes only.
 2. Drawings not to be used for construction/contract conditions.
 3. Copyright, all rights reserved. No part herewith may be copied or reproduced partially or wholly in any form whatsoever without the prior notice of the copyright owner McCarthy Keville O'Sullivan.
 4. Do not scale off this drawing. Figured metric dimensions only should be taken off this drawing.
 5. All contractors, whether main or sub-contractors, must visit the site and are responsible for taking and checking any and all dimensions and levels that relate to the works.
 6. The use of or reliance upon this drawing shall be deemed to be acceptance of these conditions of use unless otherwise agreed in writing, such written agreement to be sought from and issued by the copyright holder to the use or reliance upon this drawing.
 7. Layout plans show Turbine rotor diameter as per turbine drawing.
 8. Final levels may vary depending on local ground conditions.

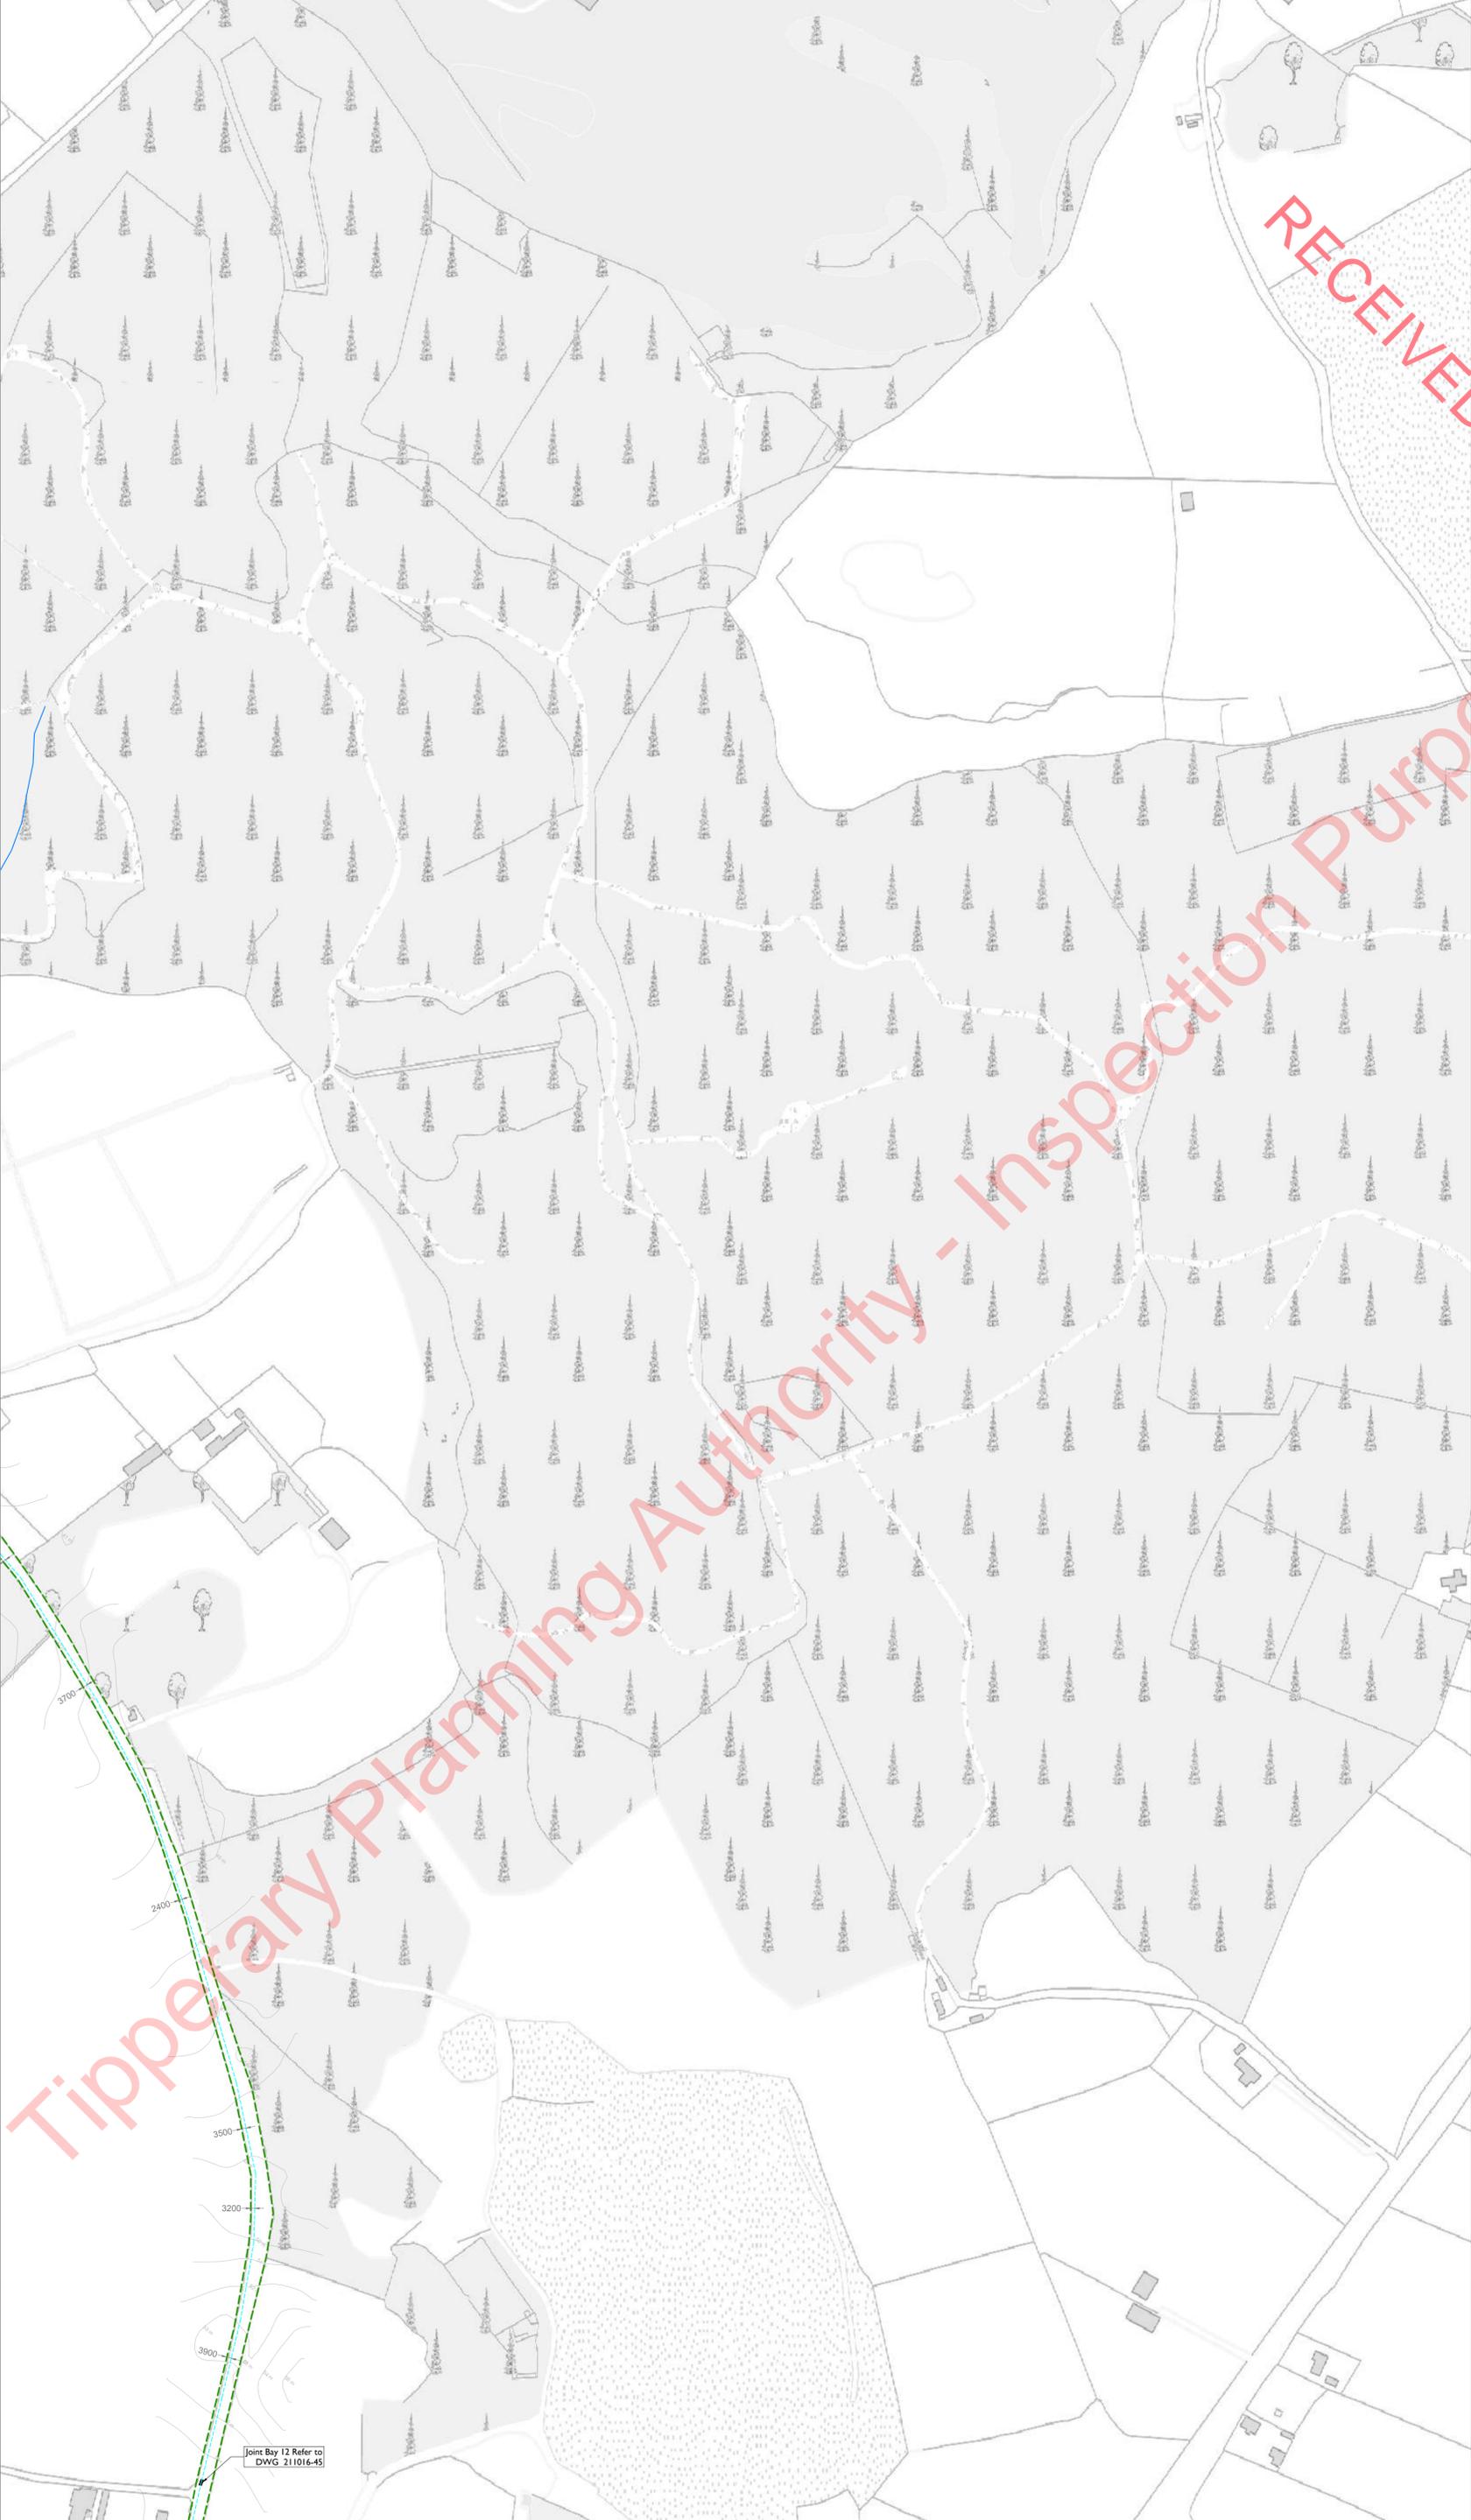

Joint Bay 12 Refer to DWG 211016-45

RECEIVED: 22/09/2023

- Drawing Legend**
- Planning Application Boundary (Offaly County Council)
 - River/Stream
 - Proposed 38kV Underground Grid Connection Cabling Route



Ordnance Survey Ireland Licence No. CYAL50267576 Ordnance Survey Ireland/Government of Ireland

DRAWING TITLE:
**Site Layout Plan
Sheet 12 of 13**


PROJECT TITLE:
Proposed Carrig Renewables Wind Farm, Co. Tipperary / Co. Offaly

DRAWING BY: KD	CHECKED BY: EM/JW
PROJECT NO: 211016	DRAWING NO.: 211016 - 20
SCALE: 1:2,500 @ A1	DATE: 21.09.2023

OS SHEET N° 3688, 3699, 3700, 3701, 3702, 3756, 3757, 3578, 3759, 3760, 3814, 3815, 3816, 3817, 3818, 3872, 3873, 3874, 3875, 3876, 3929, 3930, 3931, 3932, 3933

MKO
Planning and Environmental Consultants
Tuam Road, Galway
Ireland, H91 VW84
+353 (0) 91 735611
email: info@www.mkofireland.ie
Website: www.mkofireland.ie

- Project Design Drawing Notes**
1. Drawings issued are for planning application purposes only.
 2. Drawings not to be used for construction/contract conditions.
 3. Copyright, all rights reserved. No part hereof may be copied or reproduced partially or wholly in any form whatsoever without the prior notice of the copyright owner McCarthy Keville O'Sullivan.
 4. Do not scale off this drawing. Figured metric dimensions only should be taken off this drawing.
 5. All contractors, whether main or sub-contractors, must visit the site and are responsible for taking and checking any and all dimensions and levels that relate to the works.
 6. The use of or reliance upon this drawing shall be deemed to be acceptance of these conditions of use unless otherwise agreed in writing, such written agreement to be sought from and issued by the copyright holder to the use or reliance upon this drawing.
 7. Layout plans show Turbine rotor diameter as per turbine drawing.
 8. Final levels may vary depending on local ground conditions.

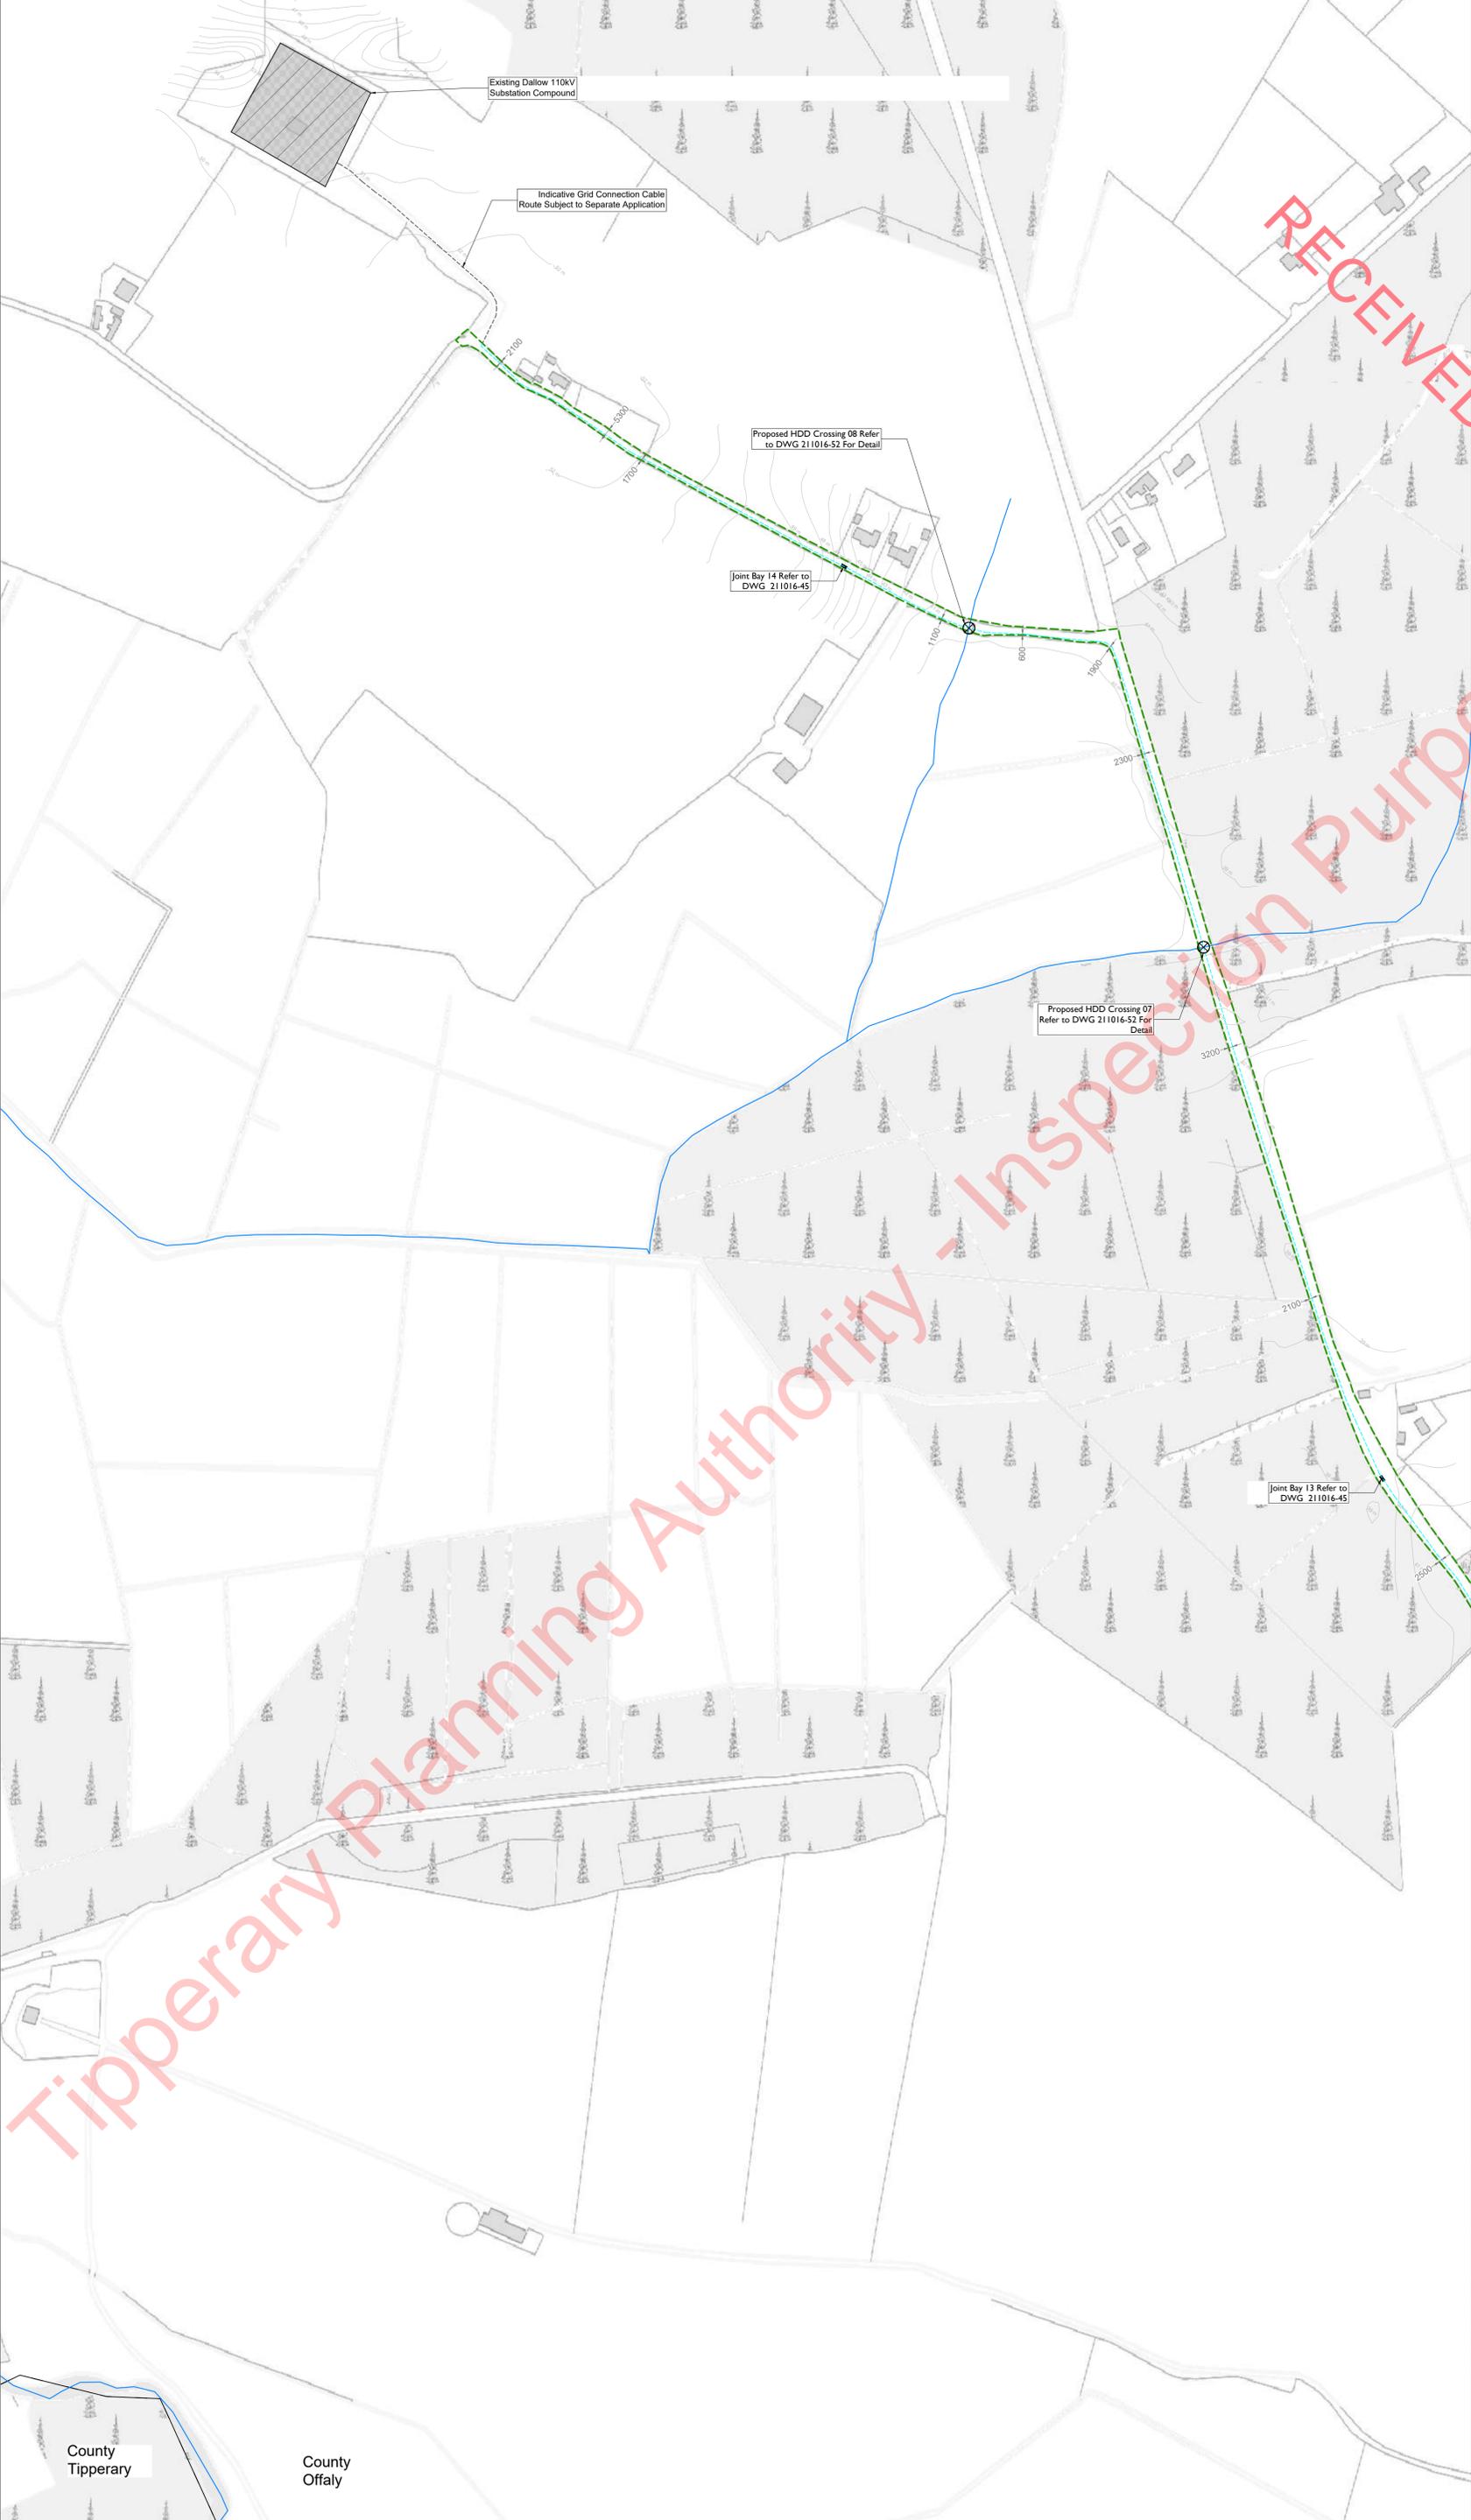

RECEIVED: 22/09/2023

Tipperary Planning Authority - Inspection Purposes Only

- Drawing Legend**
- Planning Application Boundary (Offaly County Council)
 - River/Stream
 - Proposed 38kV Underground Grid Connection Cabling Route
 - County Boundary



Ordnance Survey Ireland Licence No. CYAL5026757© Ordnance Survey Ireland/Government of Ireland

DRAWING TITLE:
**Site Layout Plan
Sheet 13 of 13**

PROJECT TITLE:
**Proposed Carrig Renewables Wind
Farm, Co. Tipperary / Co. Offaly**

DRAWING BY: KD	CHECKED BY: EM/JW
PROJECT NO: 211016	DRAWING NO.: 211016 - 21
SCALE: 1:2,500 @ A1	DATE: 21.09.2023

OS SHEET No: 3698, 3699, 3700, 3701, 3702, 3756, 3757, 3758, 3759, 3760, 3814, 3815, 3816, 3817, 3818, 3872, 3873, 3874, 3875, 3876, 3929, 3930, 3931, 3932, 3933

MKO
Planning and
Environmental
Consultants

Tuam Road, Galway
Ireland, H91 VW84
+353 (0) 91 735611
email: info@www.mkofireland.ie
Website: www.mkofireland.ie

MKO
Planning and
Environmental
Consultants

Tuam Road, Galway
Ireland, H91 VW84
+353 (0) 91 735611
email: info@www.mkofireland.ie
Website: www.mkofireland.ie

County Tipperary County Offaly