



1-1

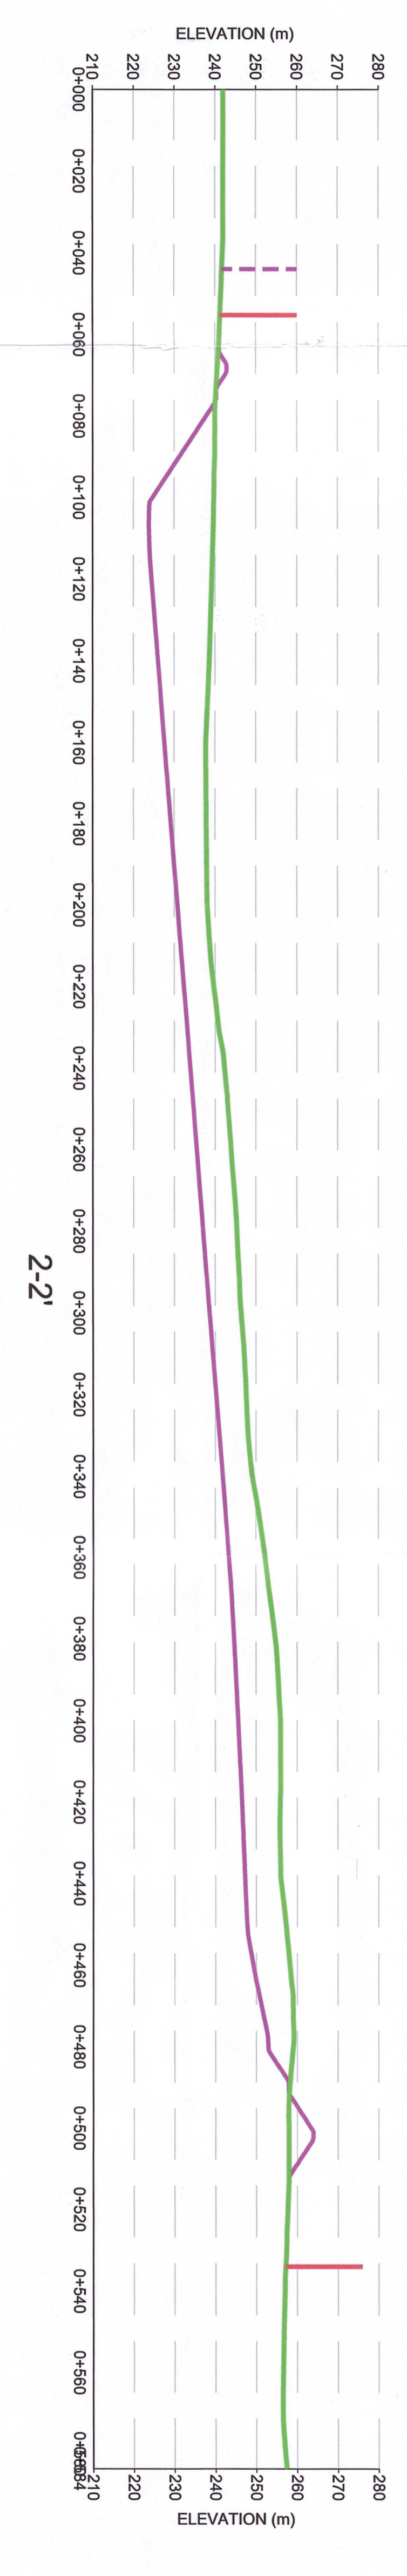


2-2

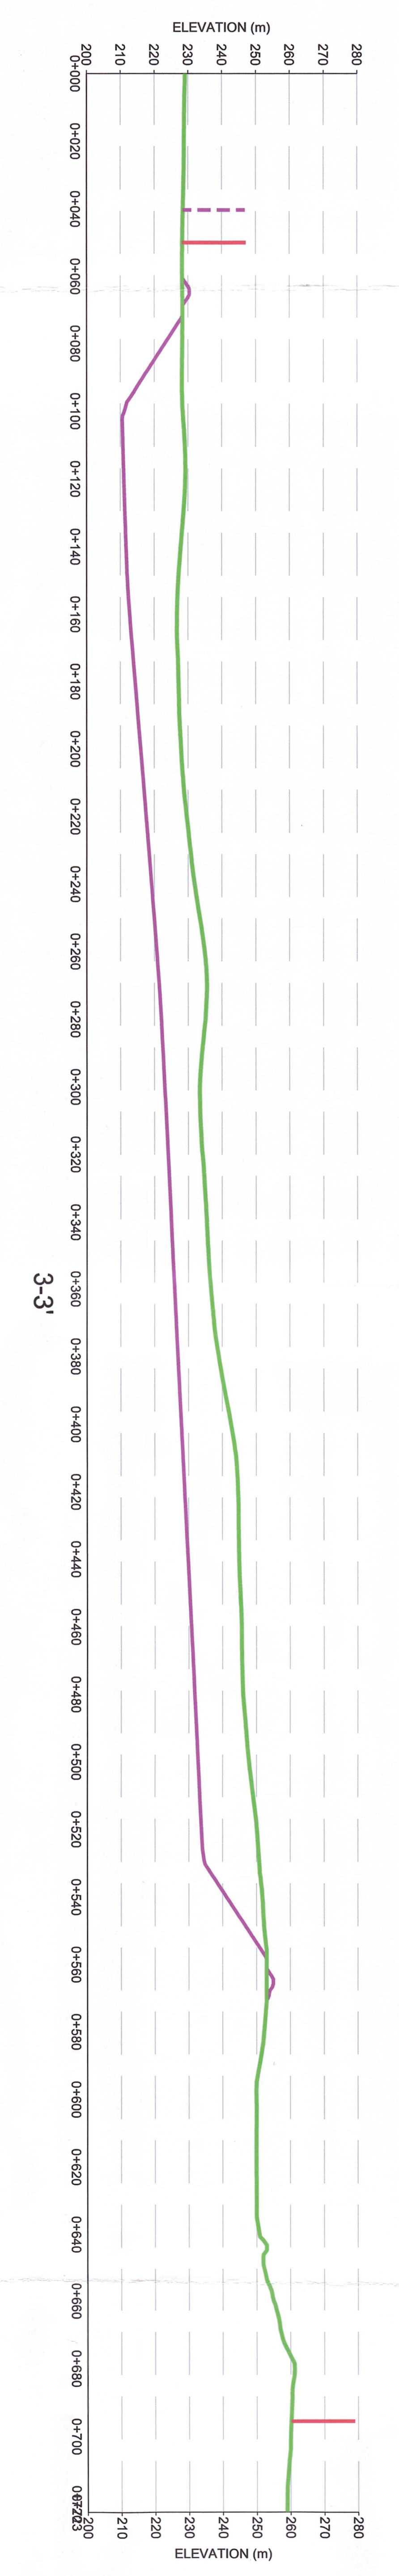

3-3

- NOTES)**
1. GRID REFERENCES ARE IN METERS & TO UTM COORDINATES.
  2. LEVELS ARE IN METERS & TO O.S. DATUM
  3. DIMENSIONS ARE IN METERS

- LEGEND**
- EXISTING GROUND PROFILE
  - PROPOSED DESIGN PROFILE
  - APPLICATION SITE BOUNDARY
  - EXISTING UNDERGROUND GAS MAIN

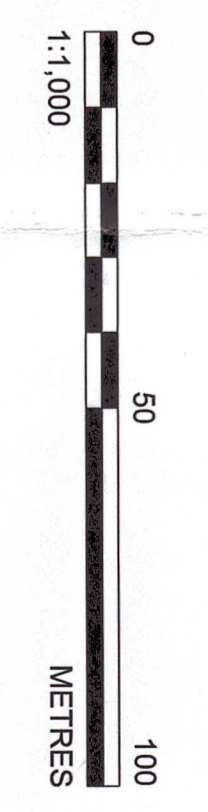

AN BOBO PLEAVALLA  
 23 FEB 2024  
 Type \_\_\_\_\_  
 By \_\_\_\_\_

CLIENT  
**HUDSON BROTHERS LTD**

CONSULTANT  
**wsp**

PROJECT  
**SECTION 37L APPLICATION - HUDSON BROTHERS LTD**

TITLE  
**CROSS SECTIONS**

DESIGNED	KMG	2024-02-07
PREPARED	MR	
REVIEWED	KMG	
APPROVED	KMG	

PROJECT NO. 40000328 SCALE 1:1,000 @ A0 DRAWING 005A