

Site Location Map.

Scale: - 1 : 1000.

Site area: - 9.863 hectares of theabouts.


Site bounded by red line. Lands owned by applicant

bounded by blue line.

O.S. Ref. Dublin 3131-01.

OS Licence Ref. No. CVAL50311939.

Site coordinates: - Easting 311906, Northing 241029.

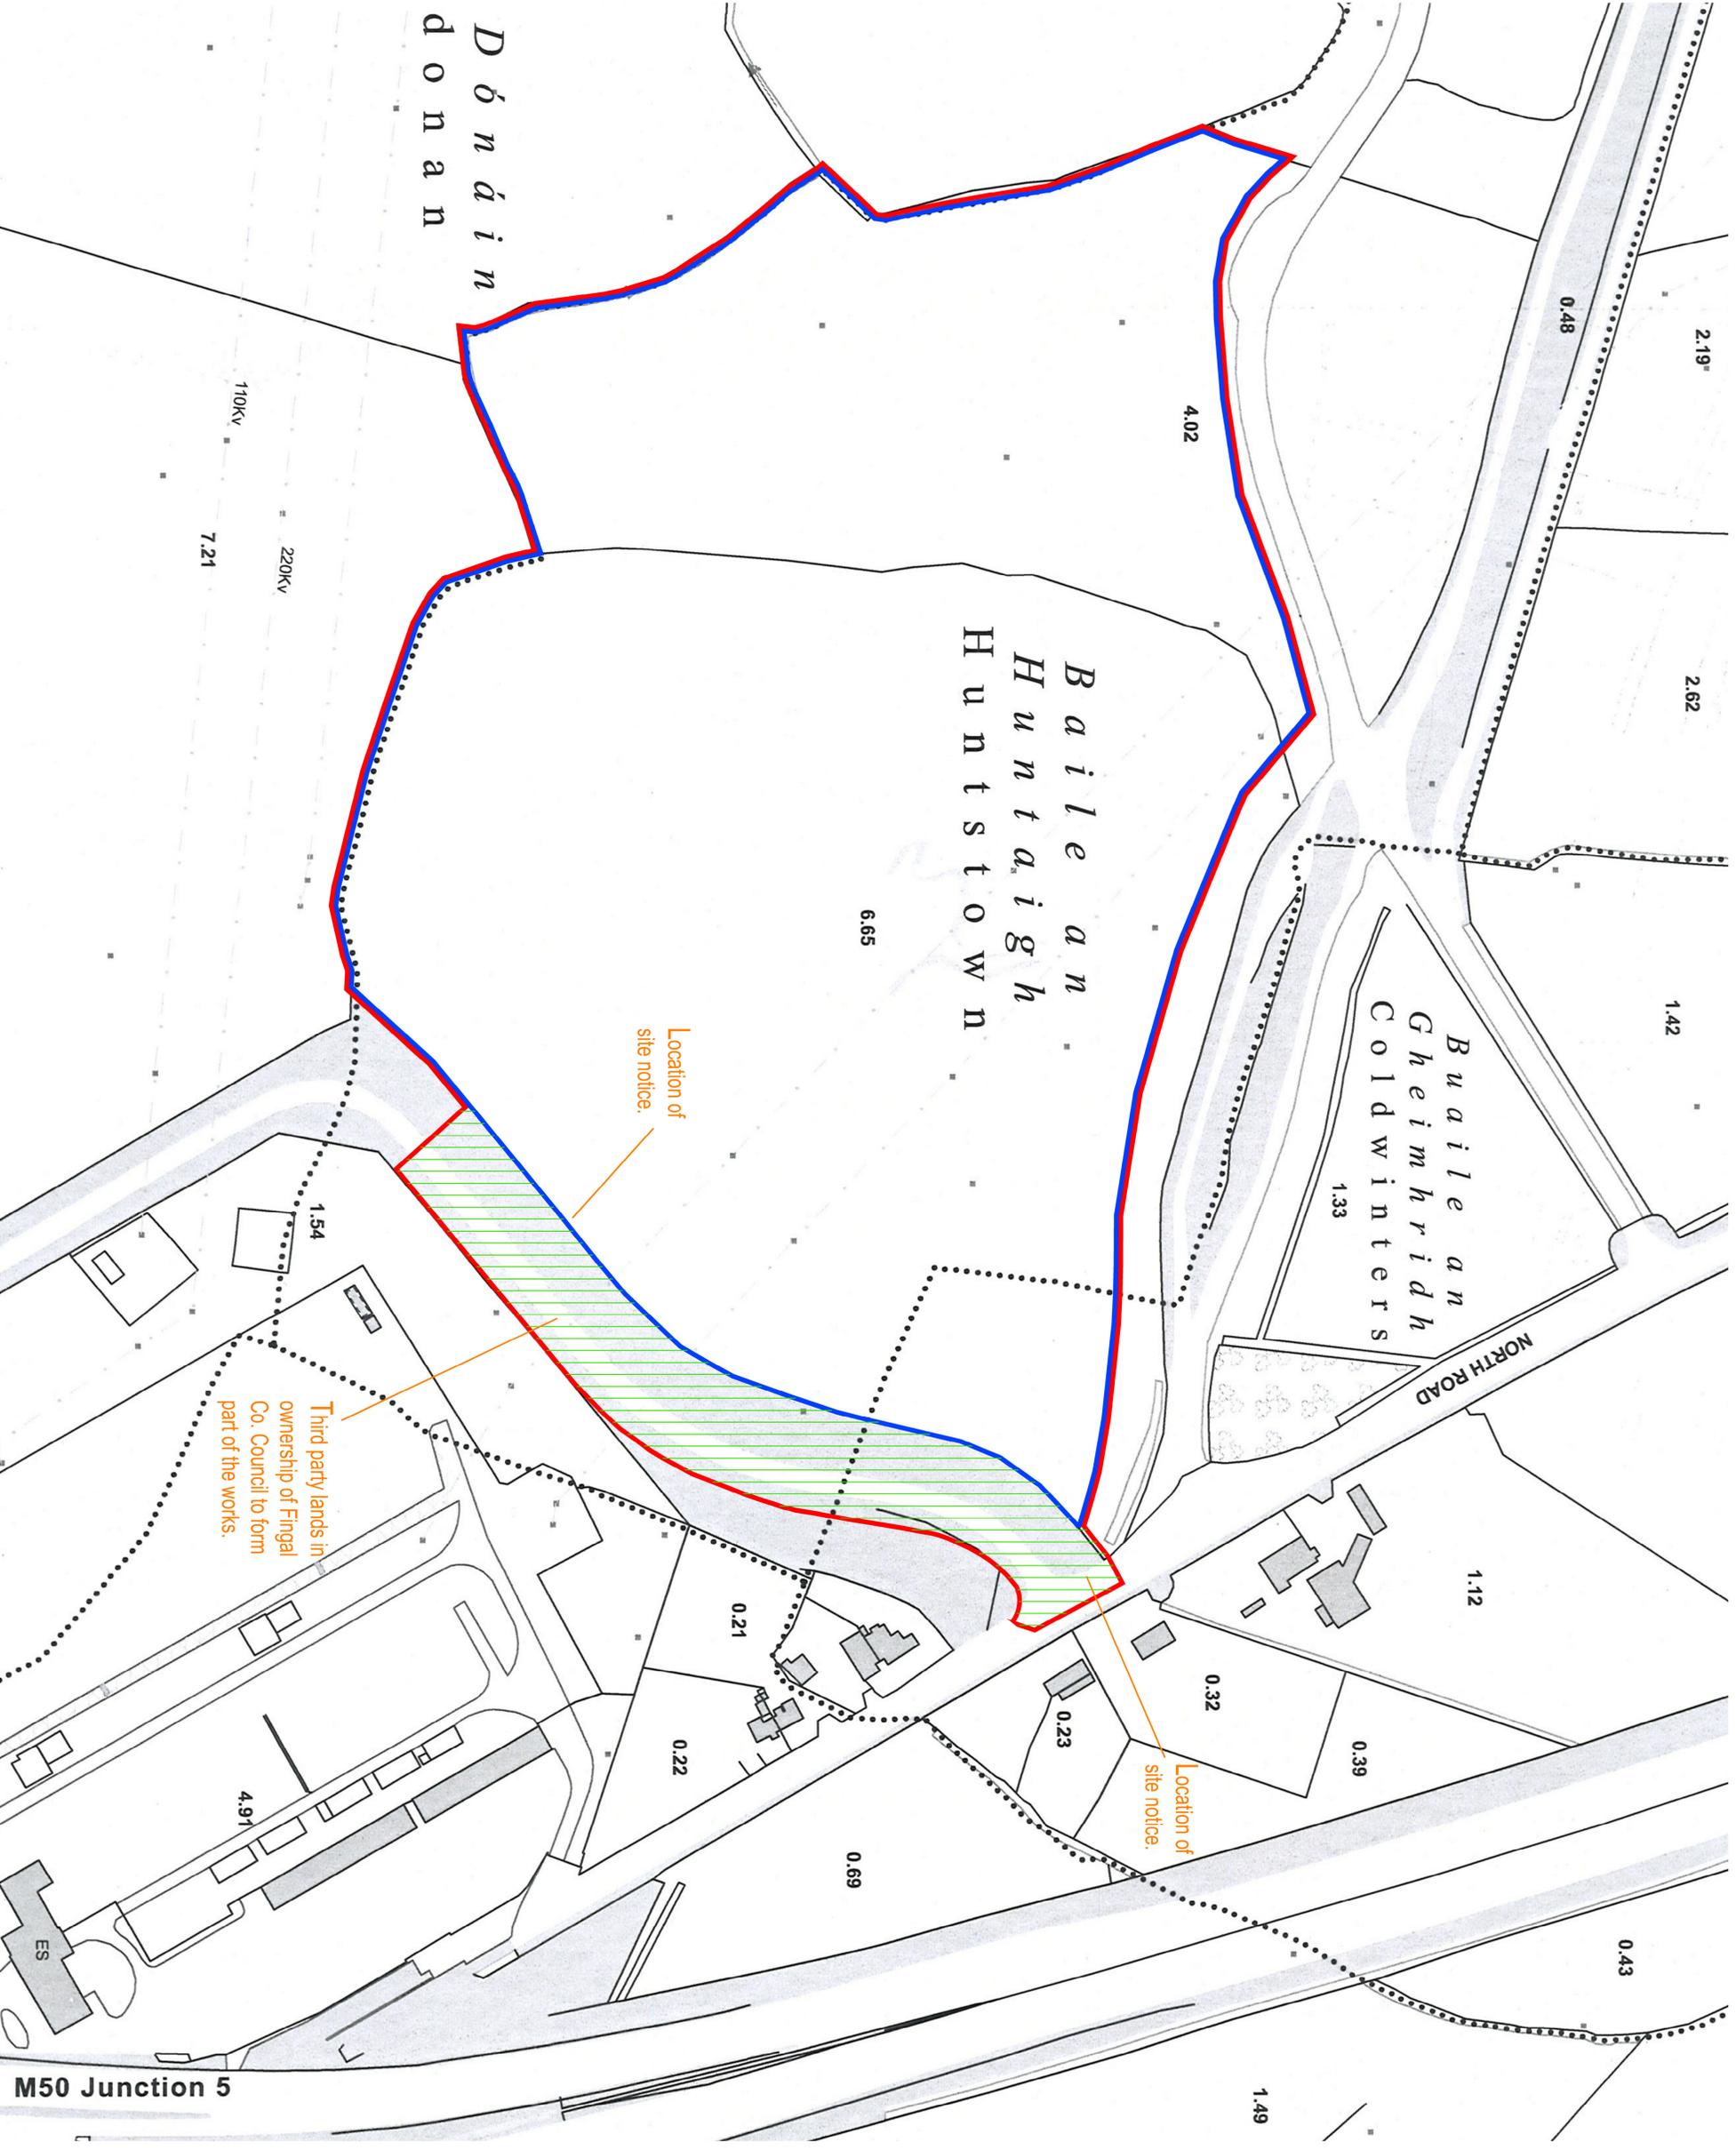

NOTES:

This is a Planning drawing only and is therefore limited in its capacity to convey the full information, details & specifications necessary to complete the works. Any work carried out that is not covered here will be the responsibility of the person carrying the work. If any Engineer should be consulted, otherwise the Engineer cannot be held responsible. In the drawing is proposed as a Planning drawing only. It is strongly recommended that the Engineer be consulted for the preparation of all working drawings. It is noted the above construction stages and to prepare structural working drawings for the builder.

ALL WORK AND MATERIALS ARE TO BE IN ACCORDANCE WITH THE CURRENT BUILDING REGULATIONS (WHETHER DETAILED ON THIS DRAWING OR NOT).

Alterations to the above are to be made at the discretion of the Engineer. This drawing is the property of Coyle Civil & Structural and may not be copied or reproduced without written consent.



No. 3 High Street, Monaghan Town,
Co. Monaghan, H18 X635
Tel: 047-72175
Website: www.coylecs.ie
E-mail: info@coylecs.ie

Client: Rathfrinagh Land Unlimited Company, via Irish Recycling Limited.

Project No.:	ZZ2009	Date:	17-02-23
Drawing No.:	P009	Scale:	As Shown
Rev.:		Checked:	