

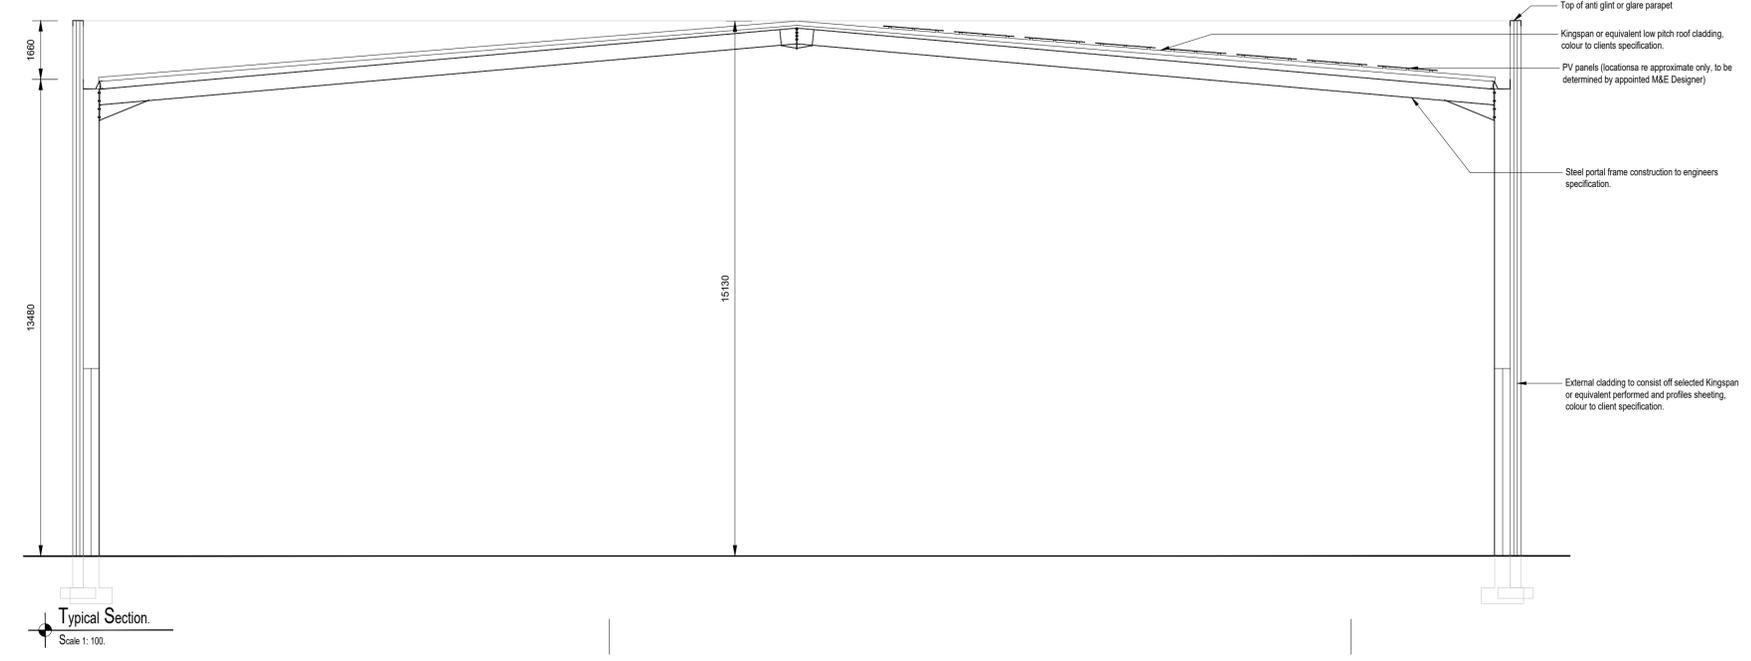
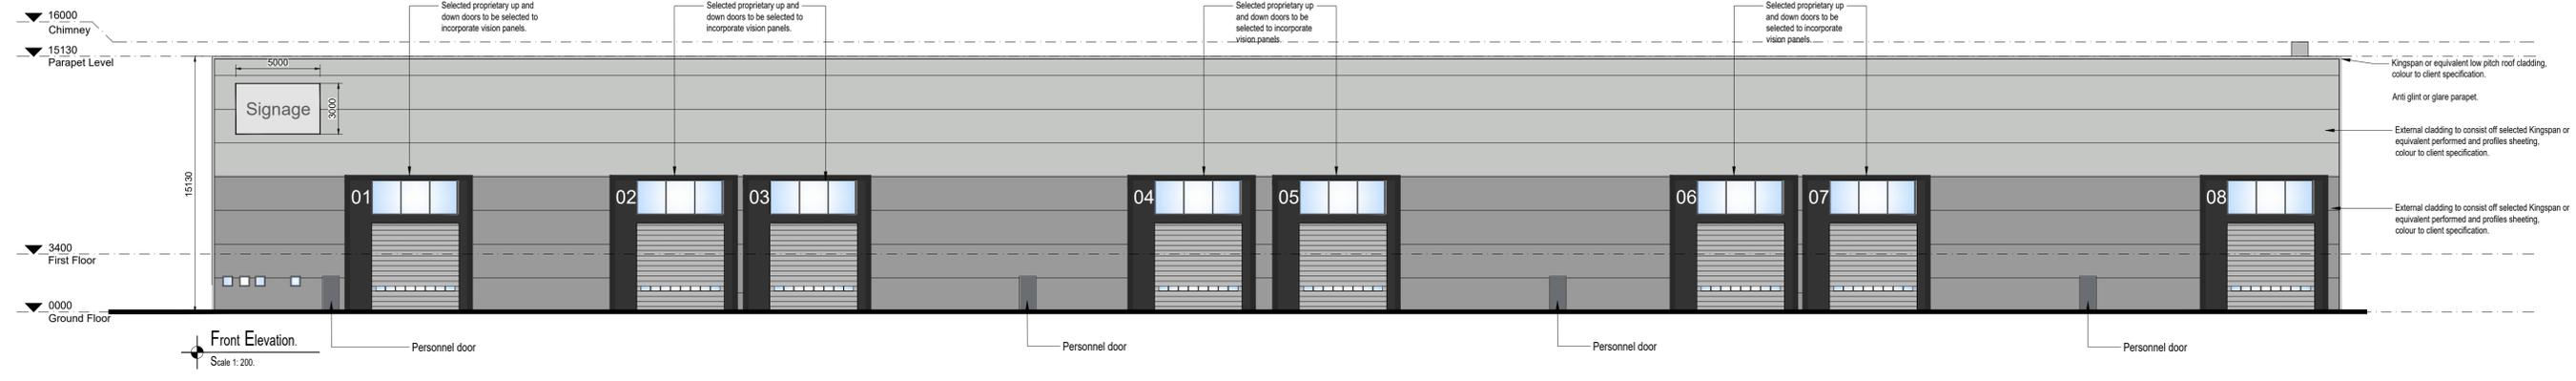
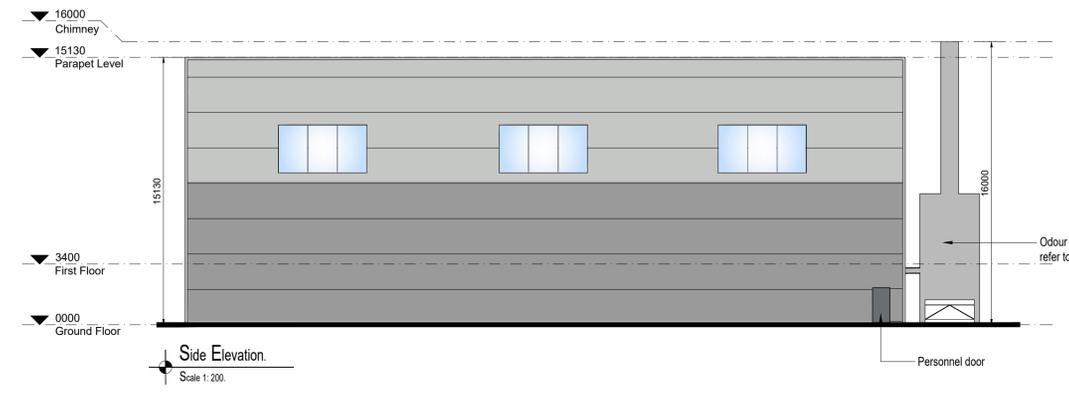


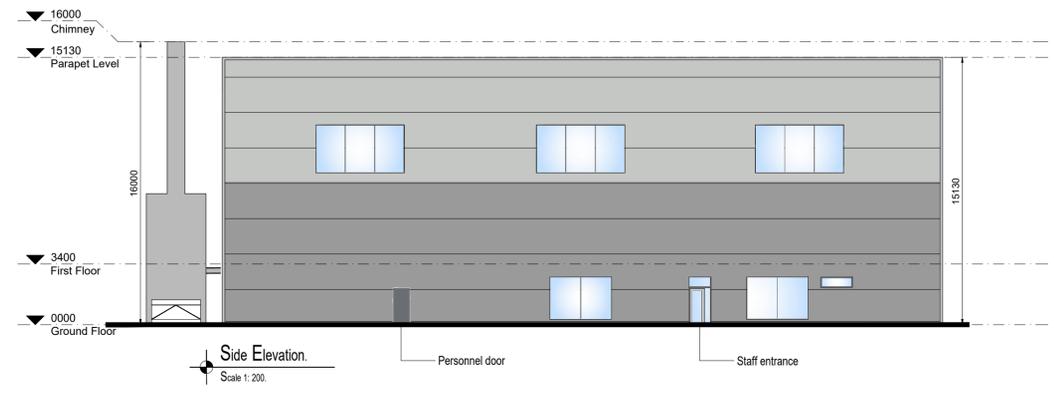

KEY

	RAL 7035
	RAL 7004

Notes

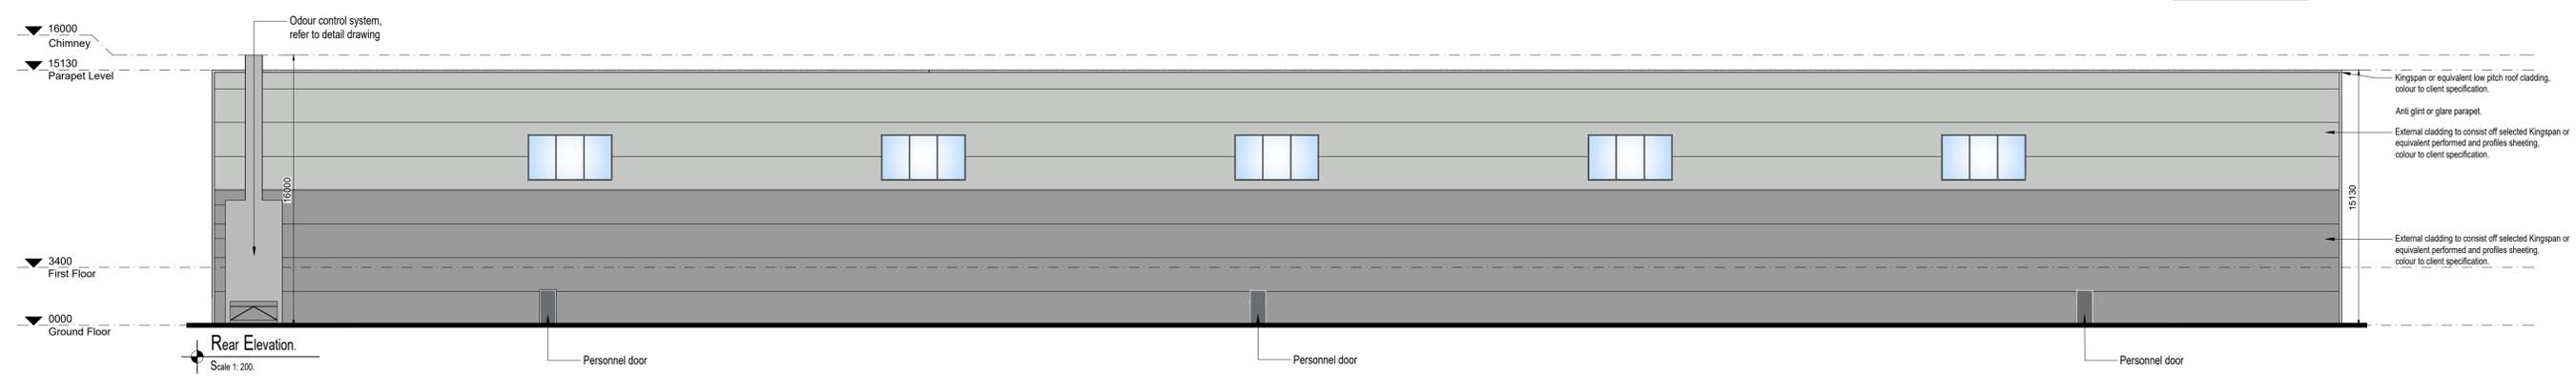

4	Issued for Planning-titleblock updated	SL	MM	13.12.2023
3	Issued for Planning	SL	MM	05.12.2023
2	Updated titleblock and elevations	SL	MM	24.11.2023
1	Issued for Information	SL	MM	27.09.2023
Rev	Description	By	Check	Date

Hyphen

North Road
 Monaghan, H18AW26
 +353 87 090 3264
 dublin@hyphen.archi

Client
 Rathdrinagh Land Limited Company, t/a Irish Recycling Limited

Project
 Rathdrinagh - Recycling Plant

Drawing
**Material Recovery Facility
 -Proposed Elevations and Section**

Scale	Date	Author	Checked
1:STATED@A1	27.09.2023	SL	MM

Workstage	Status
3	PLANNING

Hyphen Project No.	Drawing No.	Revision
P8908	HYP-A-005	04

Scale only for planning purposes
 Report any discrepancies to the author
 © The Hyphen Group Ltd