




Site cross section W-W. Scale:- 1: 500.

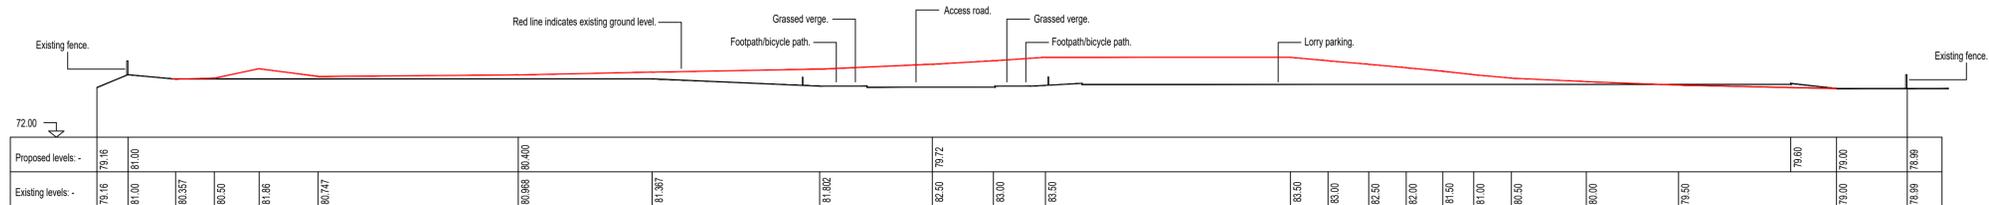


Site cross section X-X. Scale:- 1: 500.

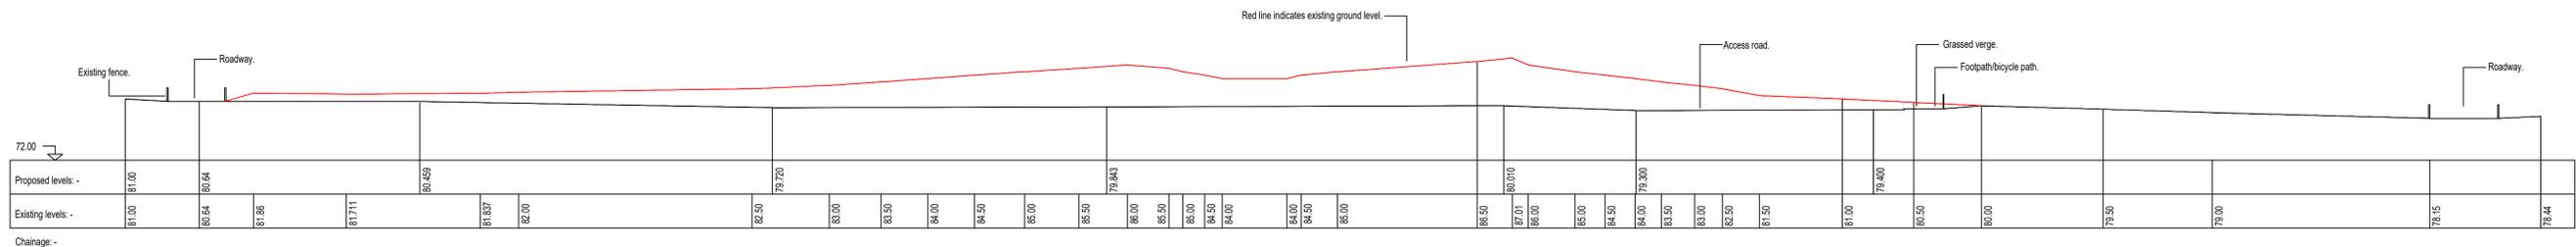

Site cross section Y-Y. Scale:- 1: 500.

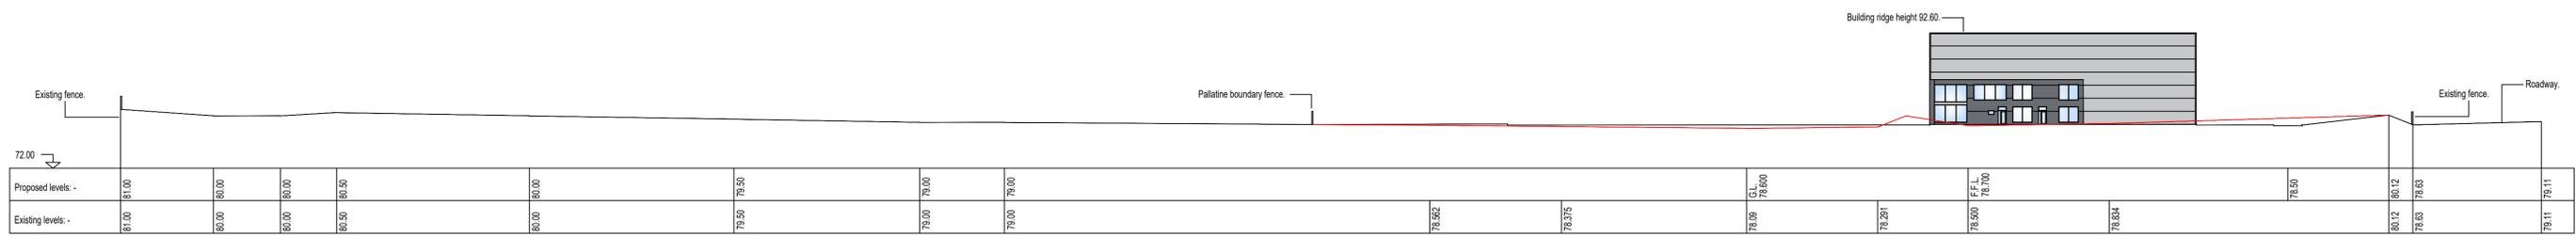

Site cross section Z-Z. Scale:- 1: 500.

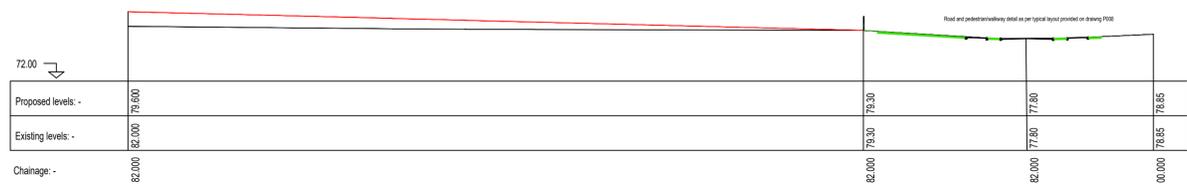

Site cross section A-A. Scale:- 1: 500.

Section locations indicated on Site Layout Plan drawing (Drg No. P001).



No. 3 High Street, Monaghan Town,  
Co. Monaghan. H18 X635  
Tel: 047-72175  
Website: www.coylecs.ie  
E-mail: info@coylecs.ie

Project: Phase 1 of the proposed 9.863 ha Huntstown Circular Economy Hub comprising Materials Recovery Facility, Food Container Cleaning Plant & Ancillaries at Huntstown Td / Coldwinters Td, Fingal, Co. Dublin.

Client: Rathrinagh Land Unlimited Company, t/a Irish Recycling Limited.

Sheet Title: Site cross sections.

Project No.: 22-039.	Date: 15-09-23.
Drawing No.: P007.	Scale: As shown.
Rev: A	Checked:

NOTES:-  
This is a Planning drawing only and is therefore limited in its capacity to convey the total information, details & specification necessary to complete the works. Any work carried out that is not covered here will be the responsibility of the persons carrying them out. If any situation arises which would cause a contravention of the building regulations, then the Engineer should be consulted, otherwise the Engineer cannot be held responsible. As this drawing is prepared as a Planning drawing only, it is strongly recommended that the Engineer be consulted for the preparation of full working drawings. It is solely the clients responsibility to appoint a Qualified Engineer to supervise the project during the construction stage and to prepare structural working drawings for the builder.  
ALL WORK AND MATERIALS ARE TO BE IN ACCORDANCE WITH THE CURRENT BUILDING REGULATIONS WHETHER DETAILED ON THIS DRAWING OR NOT.  
All dimensions to be taken on site. Do not scale any dimensions from this drawing. This drawing is to be read in conjunction with all other relevant drawings and specifications etc that are issued.  
This drawing remains the copyright of Coyle Civil & Structural and may not be copied or reproduced without written consent.