


- NOTES:
1. ALL DRAWINGS ARE TO BE READ IN CONJUNCTION WITH ALL RELEVANT SPECIFICATIONS, BILLS OF QUANTITIES, ARCHITECTURAL, SERVICES AND ENGINEERING DRAWINGS.
  2. ALL LEVELS ARE IN METRES RELATED TO ORDNANCE DATUM MALIN HEAD.
  3. ANY DISCREPANCIES BETWEEN THESE DOCUMENTS SHALL BE BROUGHT TO THE ATTENTION OF THE ENGINEER.
  4. DRAWINGS ARE NOT TO BE SCALED.
  5. ALL DIMENSIONS ARE IN MILLIMETRES, UNLESS NOTED OTHERWISE.

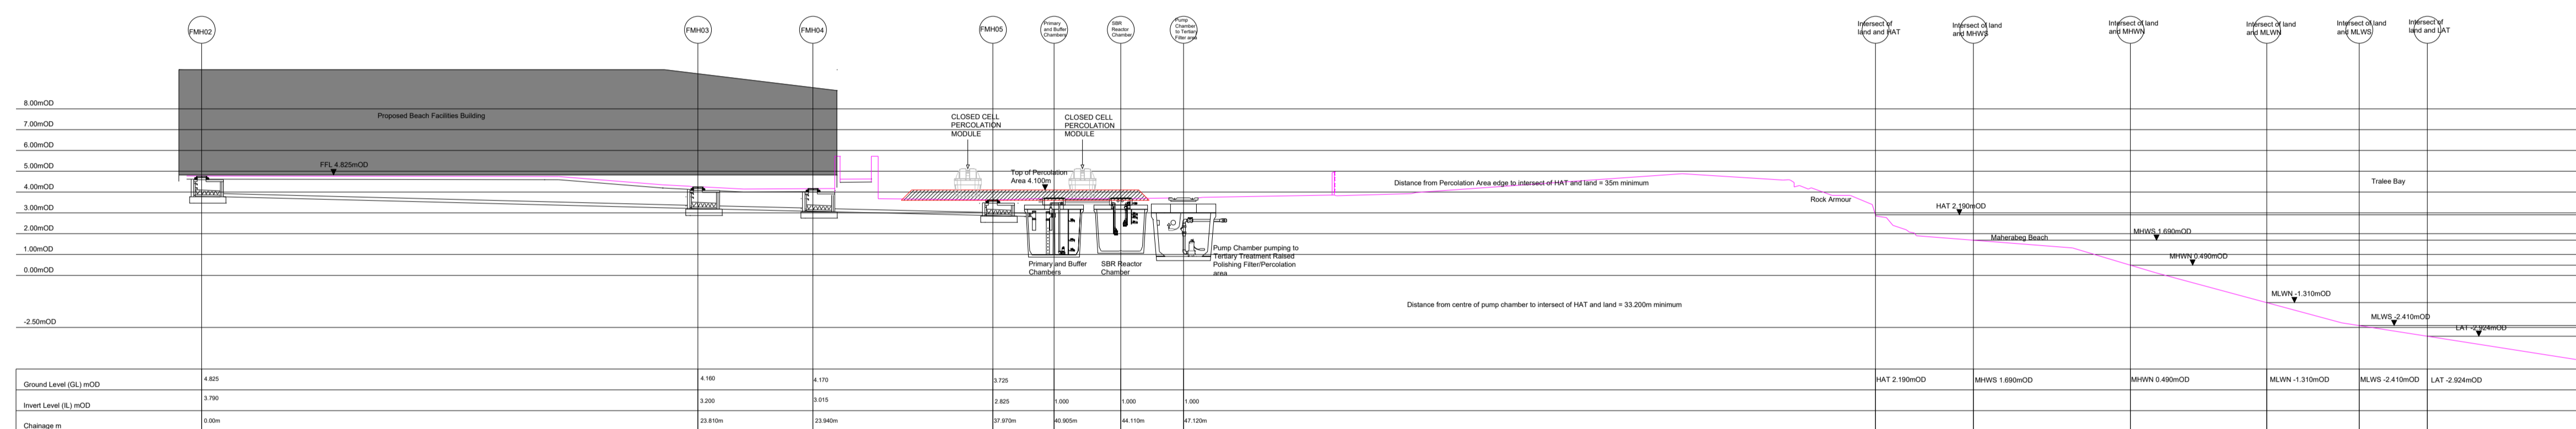

**FOUL DRAINAGE SYSTEM LONGITUDINAL SECTION**  
All Levels are to OD Malin Head

PO2	21/08/25	ISSUED FOR PART 8 PLANNING	S.R.	I.B.
PO1	05/10/23	ISSUED FOR PLANNING	S.S.	I.B.
REV	DATE	DESCRIPTION	BY	APP

PROJECT:  
**MAGHERABEG BEACH FACILITY CENTRE FOR WATER SPORTS ACTIVITIES**

TITLE:  
**PROPOSED TREATMENT SYSTEM SECTION**



DRAWN:	S.S.	CHECKED:	A.G.	APPROVED:	I.B.
PROJECT NUMBER:	23173	DATE:	OCT '23	SCALE @ A1:	1:10
STATUS DESCRIPTION:	FOR INFORMATION			STATUS:	S2
DRAWING NUMBER:	23173 - MWP - 00 - 01 - DR - C - 1204			REV:	P02