
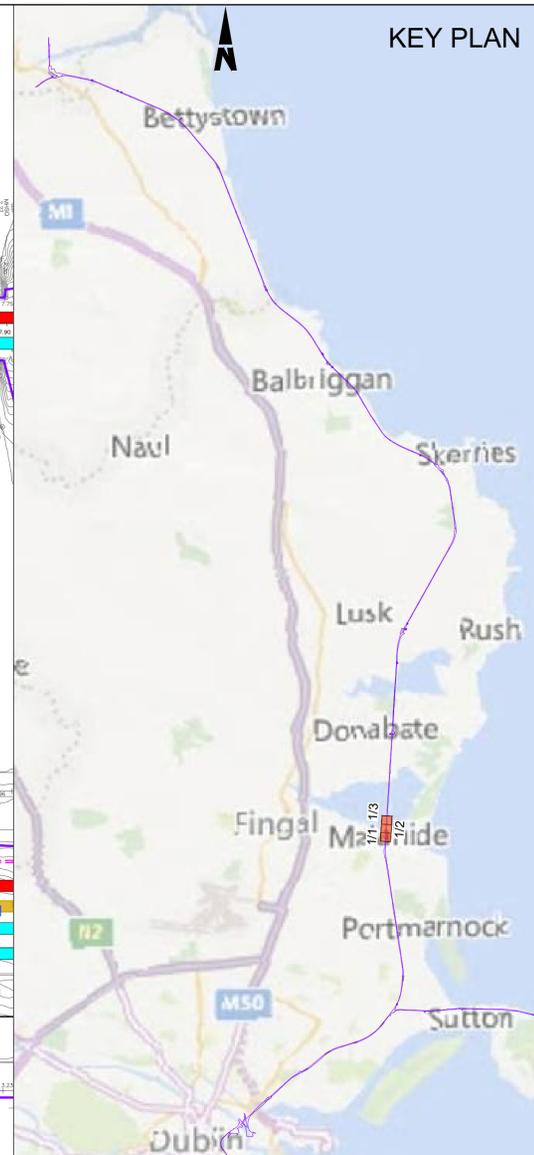


Appendix B

Drawings

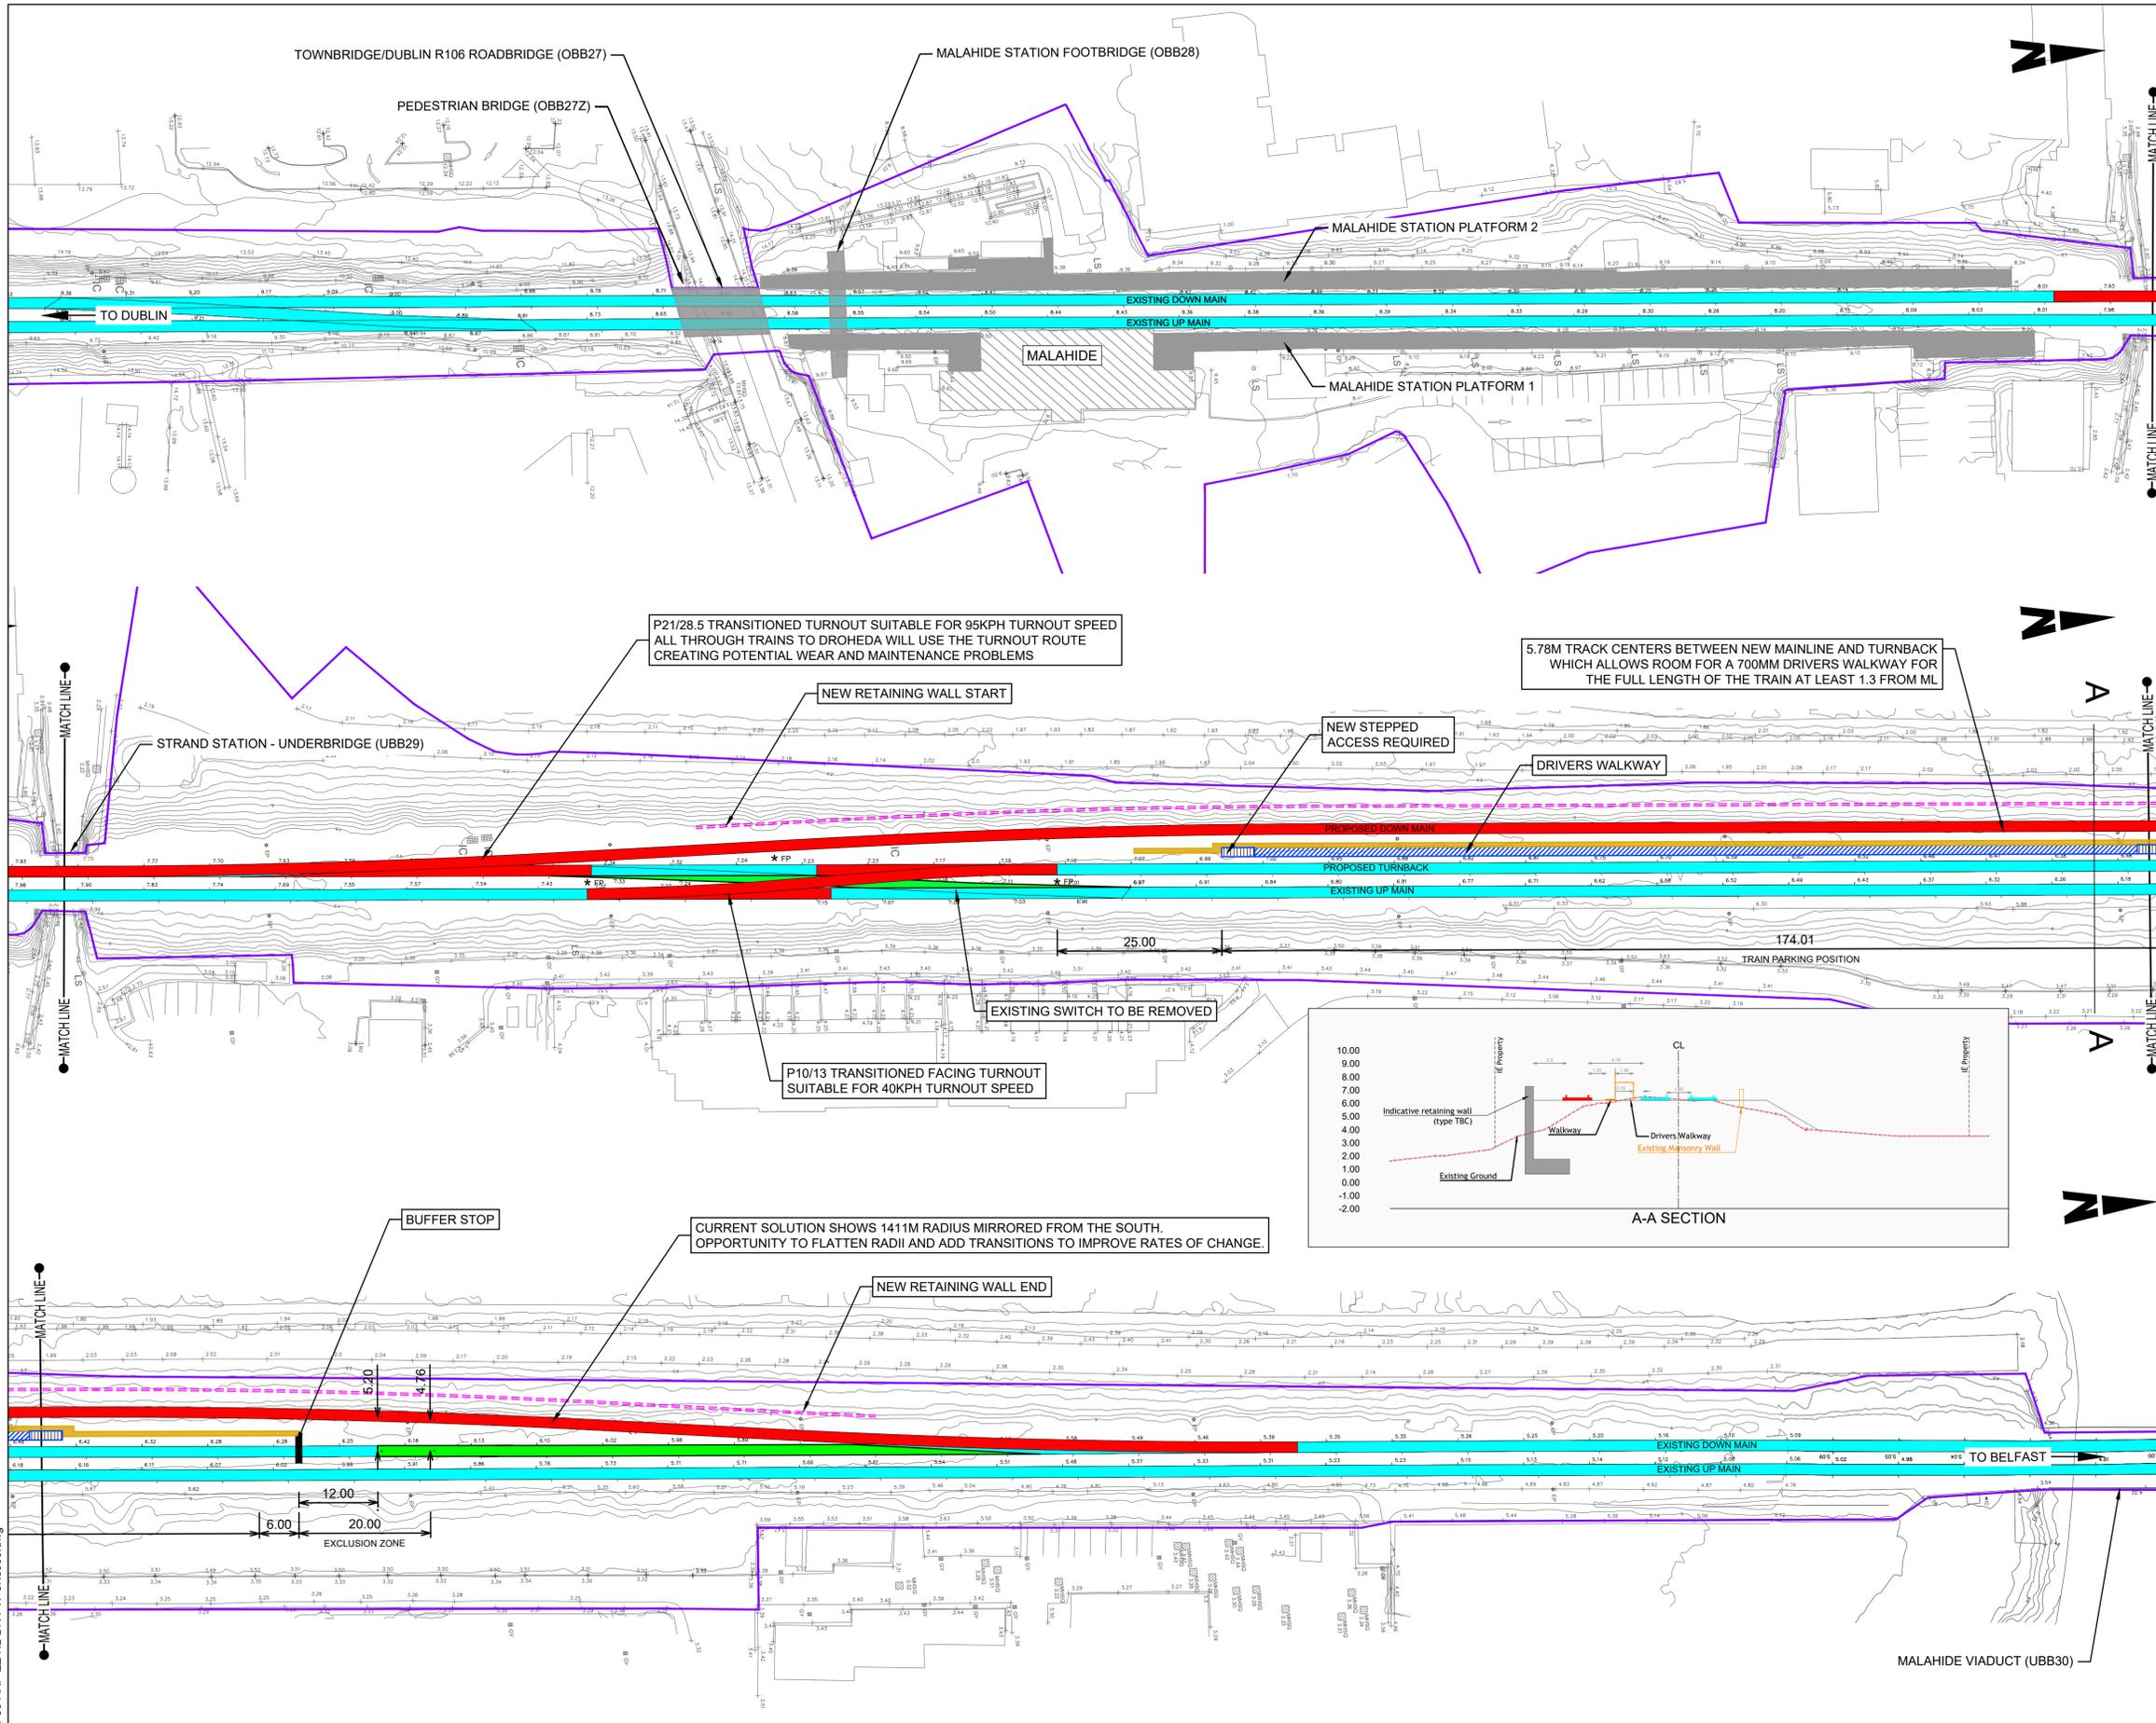

- Notes
1. Topographic survey required to establish exact extent of works
 2. The maximum available length for a raised drivers walkway has been shown. The exact length may be shorter and will be determined at the next stage of design

LEGEND:

- IRISH RAIL PROPERTY BOUNDARY
- EXISTING RAIL TRACK RETAINED
- EXISTING RAIL TRACK REMOVED
- NEW RAIL TRACK
- DRIVERS RAISED 1.38m WALKWAY
- GROUNDED 70cm WALKWAY
- NEW RETAINING WALL
- EXISTING RAILWAY PLATFORM

Disclaimer

© Irish Rail (2021). This drawing is confidential and the copyright in it is owned by Irish Rail. This drawing must not be either loaned, copied or otherwise reproduced in whole or in part or used for any purpose without the prior permission of Irish Rail.

© OpenStreetMap contributors.

© Ordnance Survey Ireland and Government of Ireland. All O.S. data used for plans are printed under "Copyright Ordnance Survey Ireland" Survey No. 0039720 (OSi Aerial Data or OSi Lidar Data) & Survey No. 2021051_NMA_180 (OSi Vector Data). All elevations are in metres and relate to OSi Geoid Model (OSGM02) Malin Head as defined by existing Project Control. All Co-ordinates are in Irish Transverse Mercator Grid (ITM) as defined by OSi active GPS station Tallaght College (TL4G).





Rev	Date	Drn	Chk'd	App'd	Description
P01	10/09/2021	SR	AS	CL	---
P02	10/01/2022	MF	RS	GS	UPDATED TO SUIT COMMENTS

Client Iarnród Éireann Irish Rail		Engineering Designer ARUP		
Date 10/01/2022	Scale 1:500 @ A1 1:1000 @ A3	Drawn MF	Checked RS	Approved GS
Project Code D+WP56	Originator Code ARP	QMS Code 280275-00	Drawing File Name D+WP56-ARP-ZZ-NL-DR-PW-SK0009	

Project Title DART+ COASTAL NORTH				
Drawing Title MALAHIDE STATION GENERAL ARRANGEMENT OPTION - 1a				
Drawing File Name D+WP56-ARP-ZZ-NL-DR-PW-SK0009	Sheet Number 1 of 1	Status S3	Rev P02	

DO NOT SCALE USE FIGURED DIMENSIONS ONLY

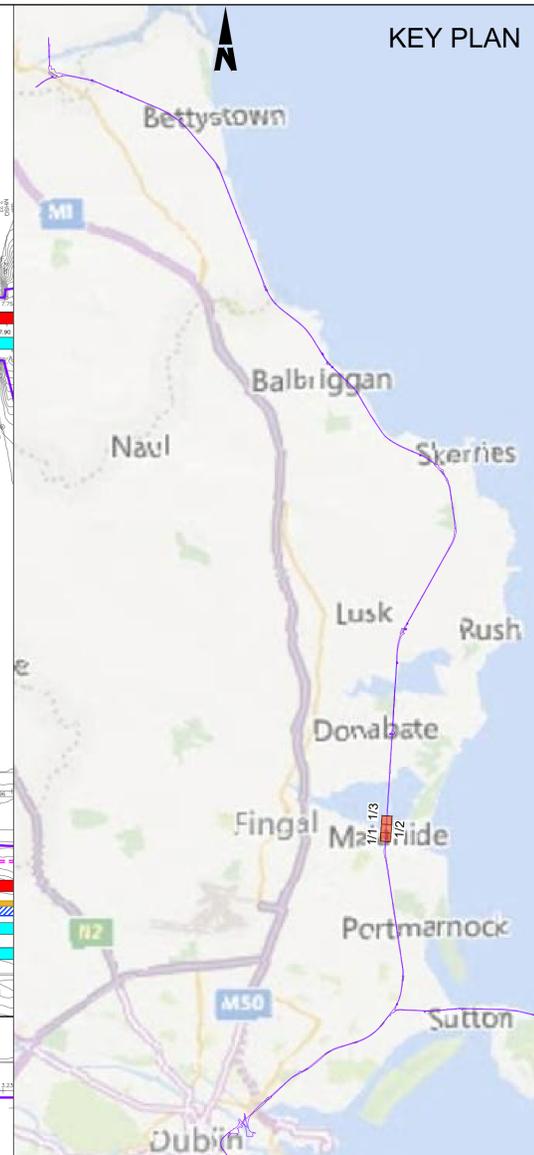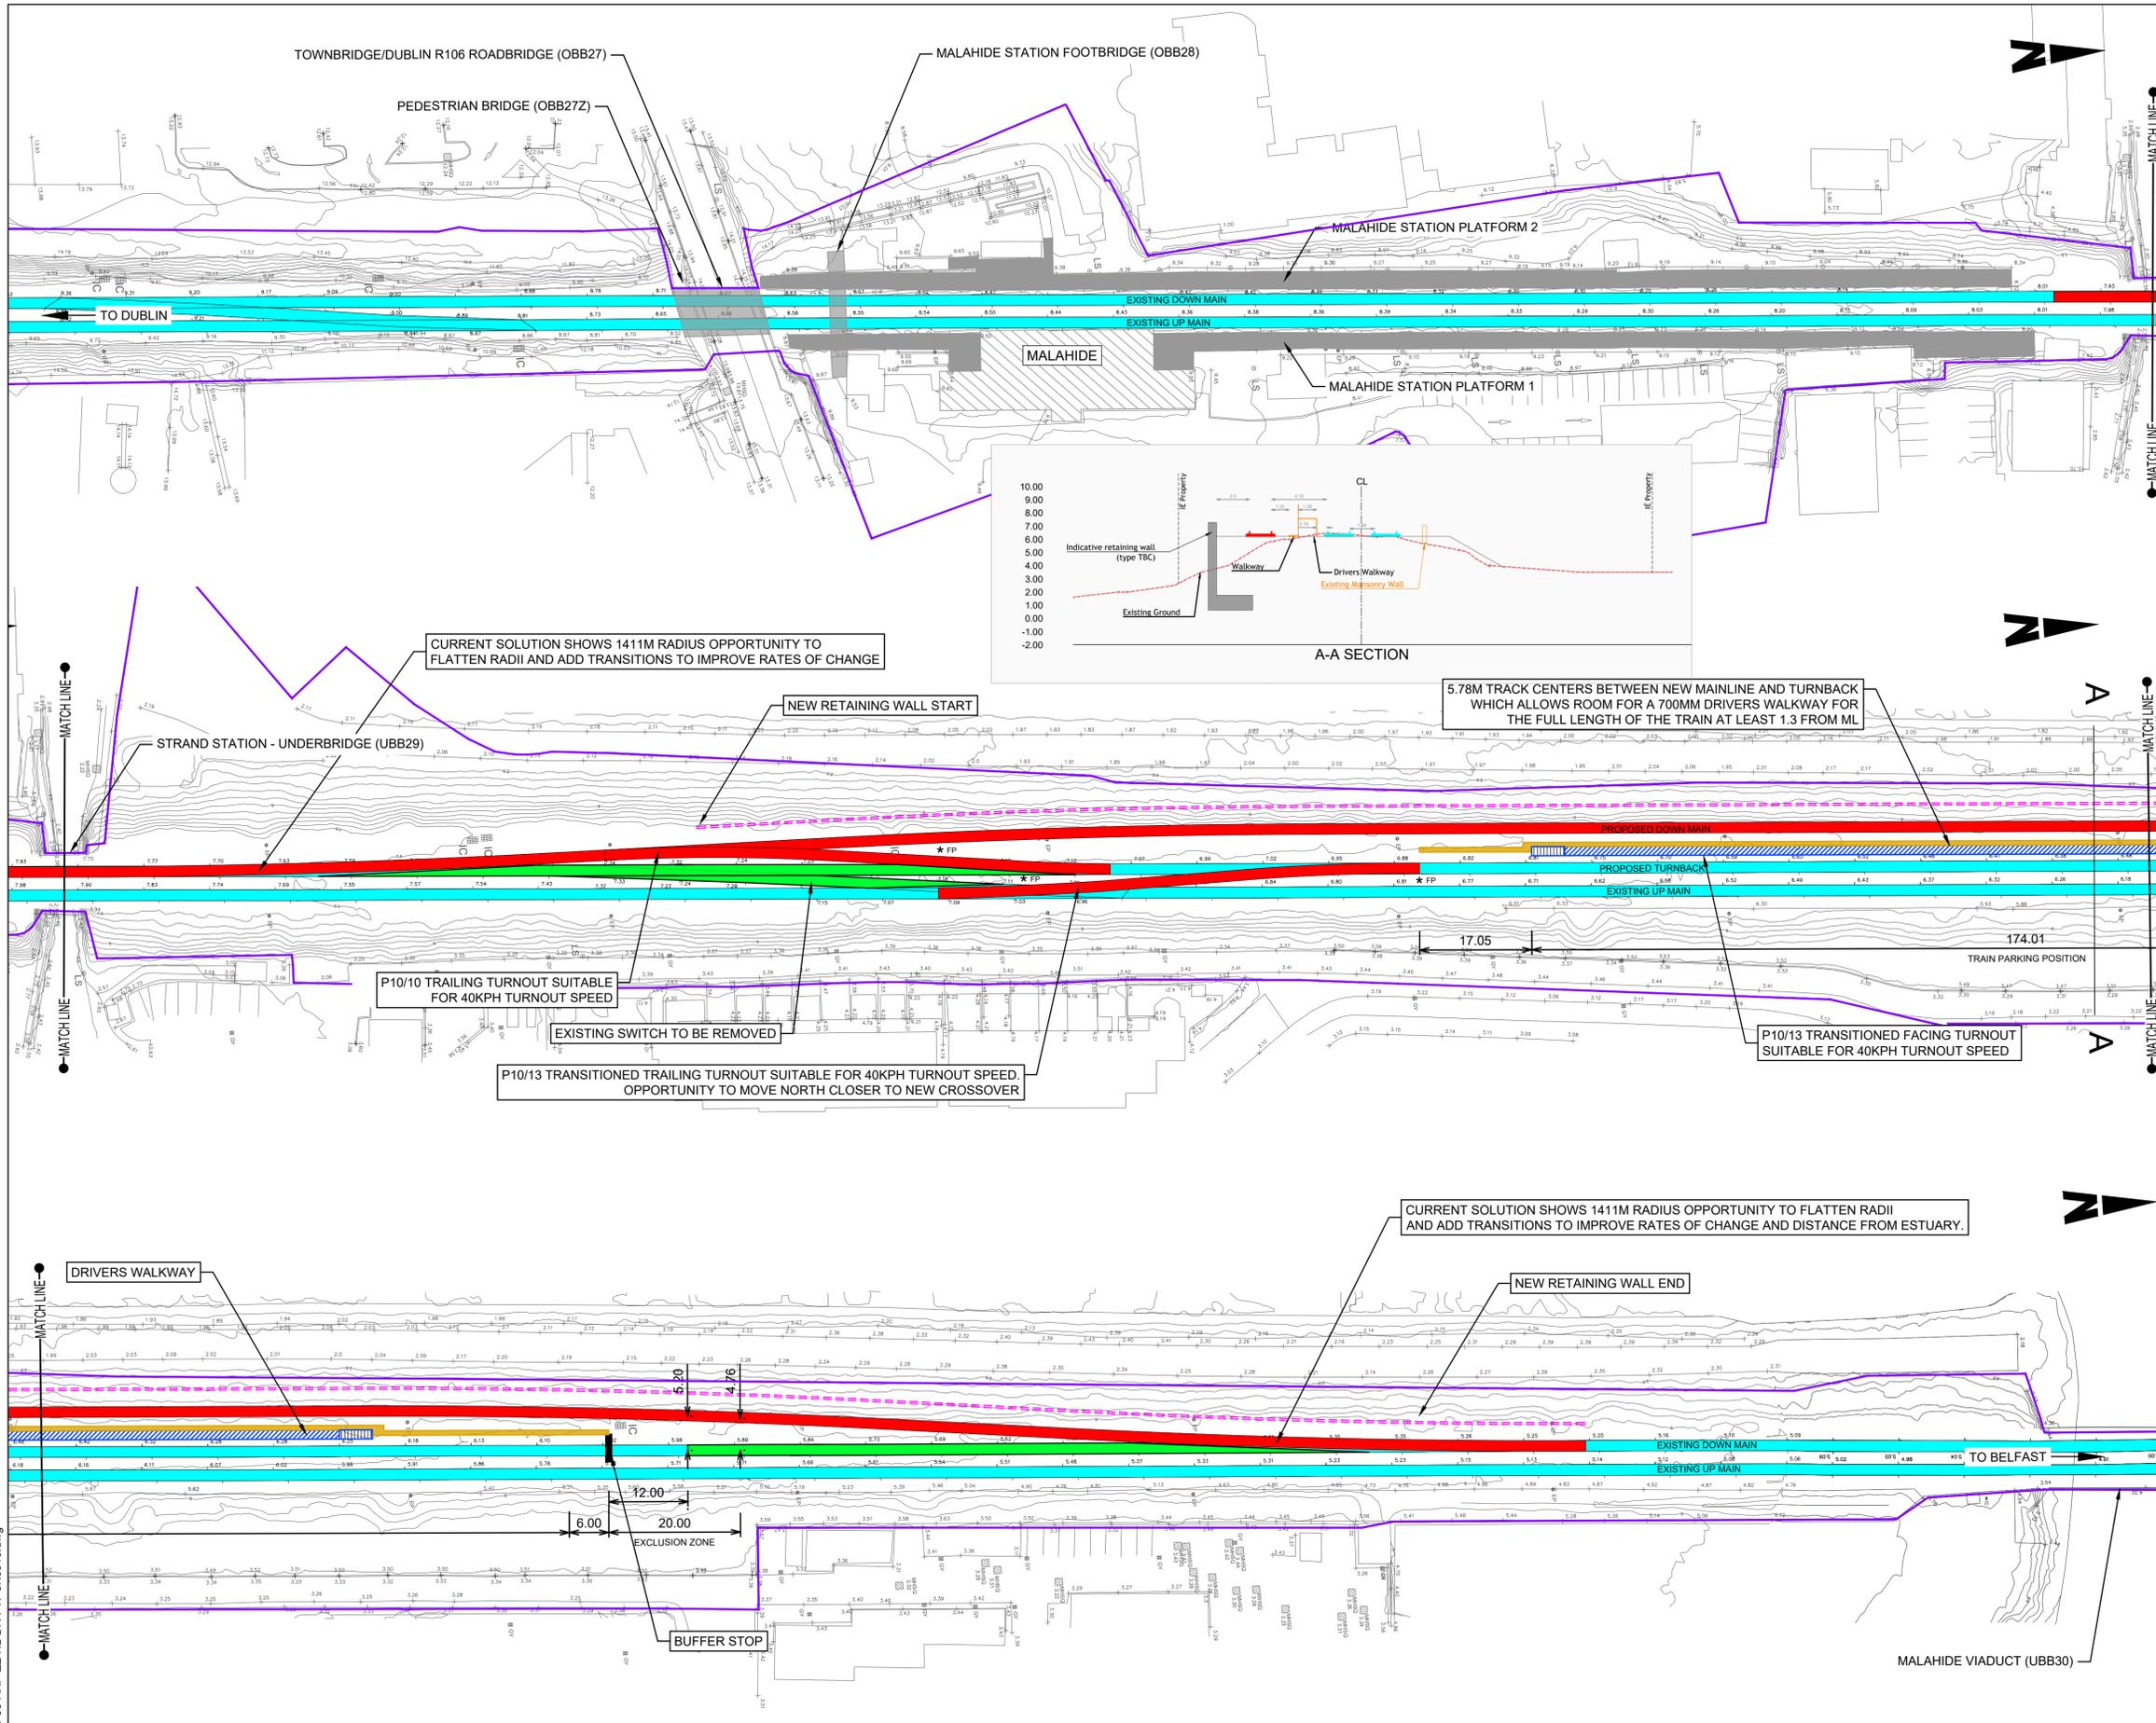

- Notes
1. Topographic survey required to establish exact extent of works
 2. The maximum available length for a raised drivers walkway has been shown. The exact length may be shorter and will be determined at the next stage of design

LEGEND:

- IRISH RAIL PROPERTY BOUNDARY
- EXISTING RAIL TRACK RETAINED
- EXISTING RAIL TRACK REMOVED
- NEW RAIL TRACK
- DRIVERS RAISED 1.38m WALKWAY
- GROUNDED 70cm WALKWAY
- NEW RETAINING WALL
- EXISTING RAILWAY PLATFORM

Disclaimer

© Irish Rail (2021). This drawing is confidential and the copyright in it is owned by Irish Rail. This drawing must not be either loaned, copied or otherwise reproduced in whole or in part or used for any purpose without the prior permission of Irish Rail.

© OpenStreetMap contributors

© Ordnance Survey Ireland and Government of Ireland. All O.S. data used for plans are printed under "Copyright Ordnance Survey Ireland" Survey No. 0039720 (OSi Aerial Data or OSi Lidar Data) & Survey No. 2021051_NMA_180 (OSi Vector Data). All elevations are in metres and relate to OSi Geoid Model (OSGM02) Malin Head as defined by existing Project Control. All Co-ordinates are in Irish Transverse Mercator Grid (ITM) as defined by OSi active GPS station Tallaght College (TL4G).



Rev	Date	Drn	Chk'd	App'd	Description
P01	10/09/2021	SR	AS	CL	--
P02	10/01/2022	MF	RS	GS	UPDATED TO SUIT COMMENTS

Client
Iarnród Éireann
Irish Rail

Engineering Designer
ARUP

Date: 10/01/2022
Scale: 1:500 @ A1, 1:1000 @ A3

Project Code: D+WP56
Originator Code: ARP

QMS Code: 280275-00

Drawn: MF
Checked: RS
Approved: GS

Project Title
DART+ COASTAL NORTH

Drawing Title
MALAHIDE STATION
GENERAL ARRANGEMENT
OPTION - 1b






Drawing File Name
D+WP56-ARP-ZZ-NL-DR-PW-SK0010

Sheet Number
1 of 1

Status
S3

Rev
P02

DO NOT SCALE USE FIGURED DIMENSIONS ONLY

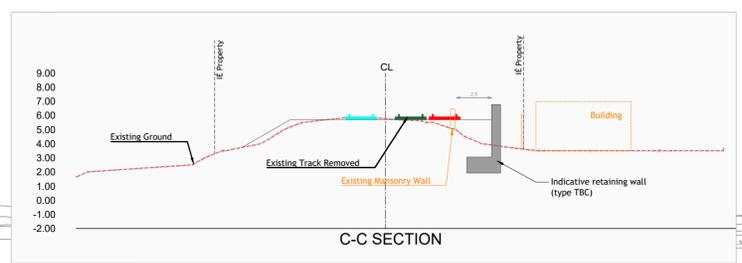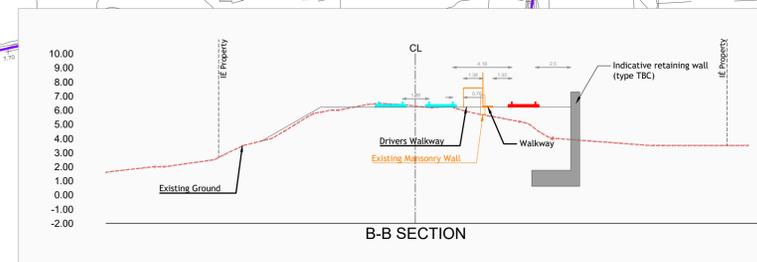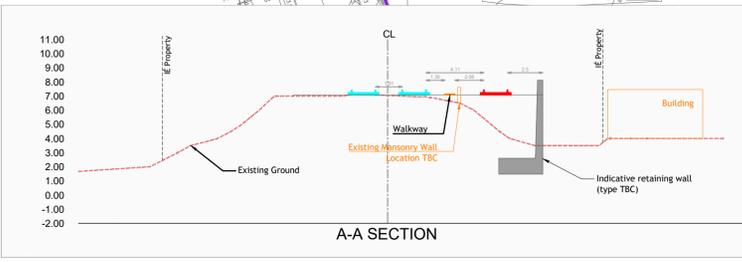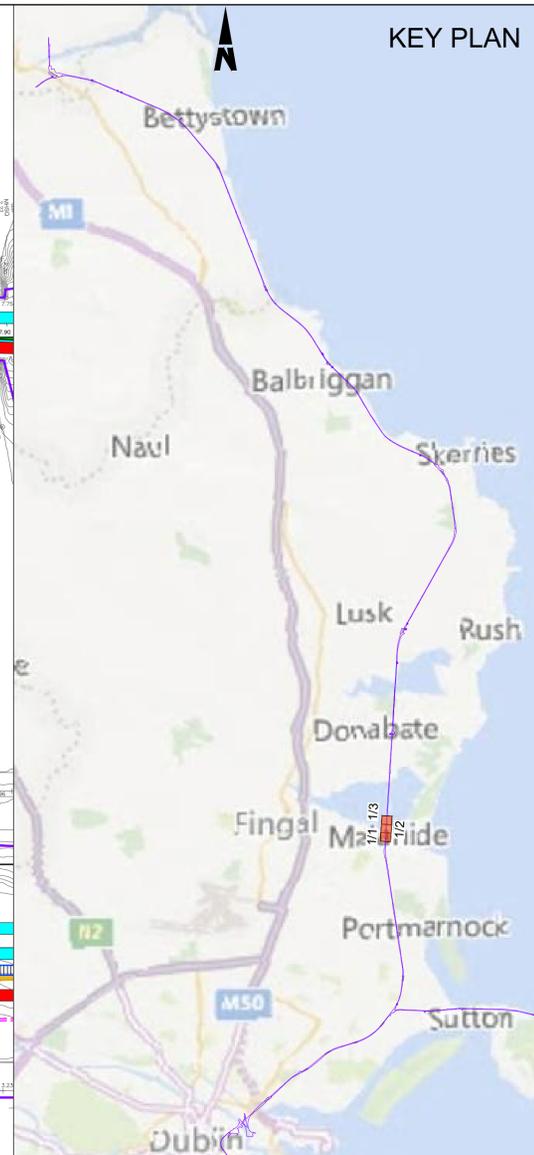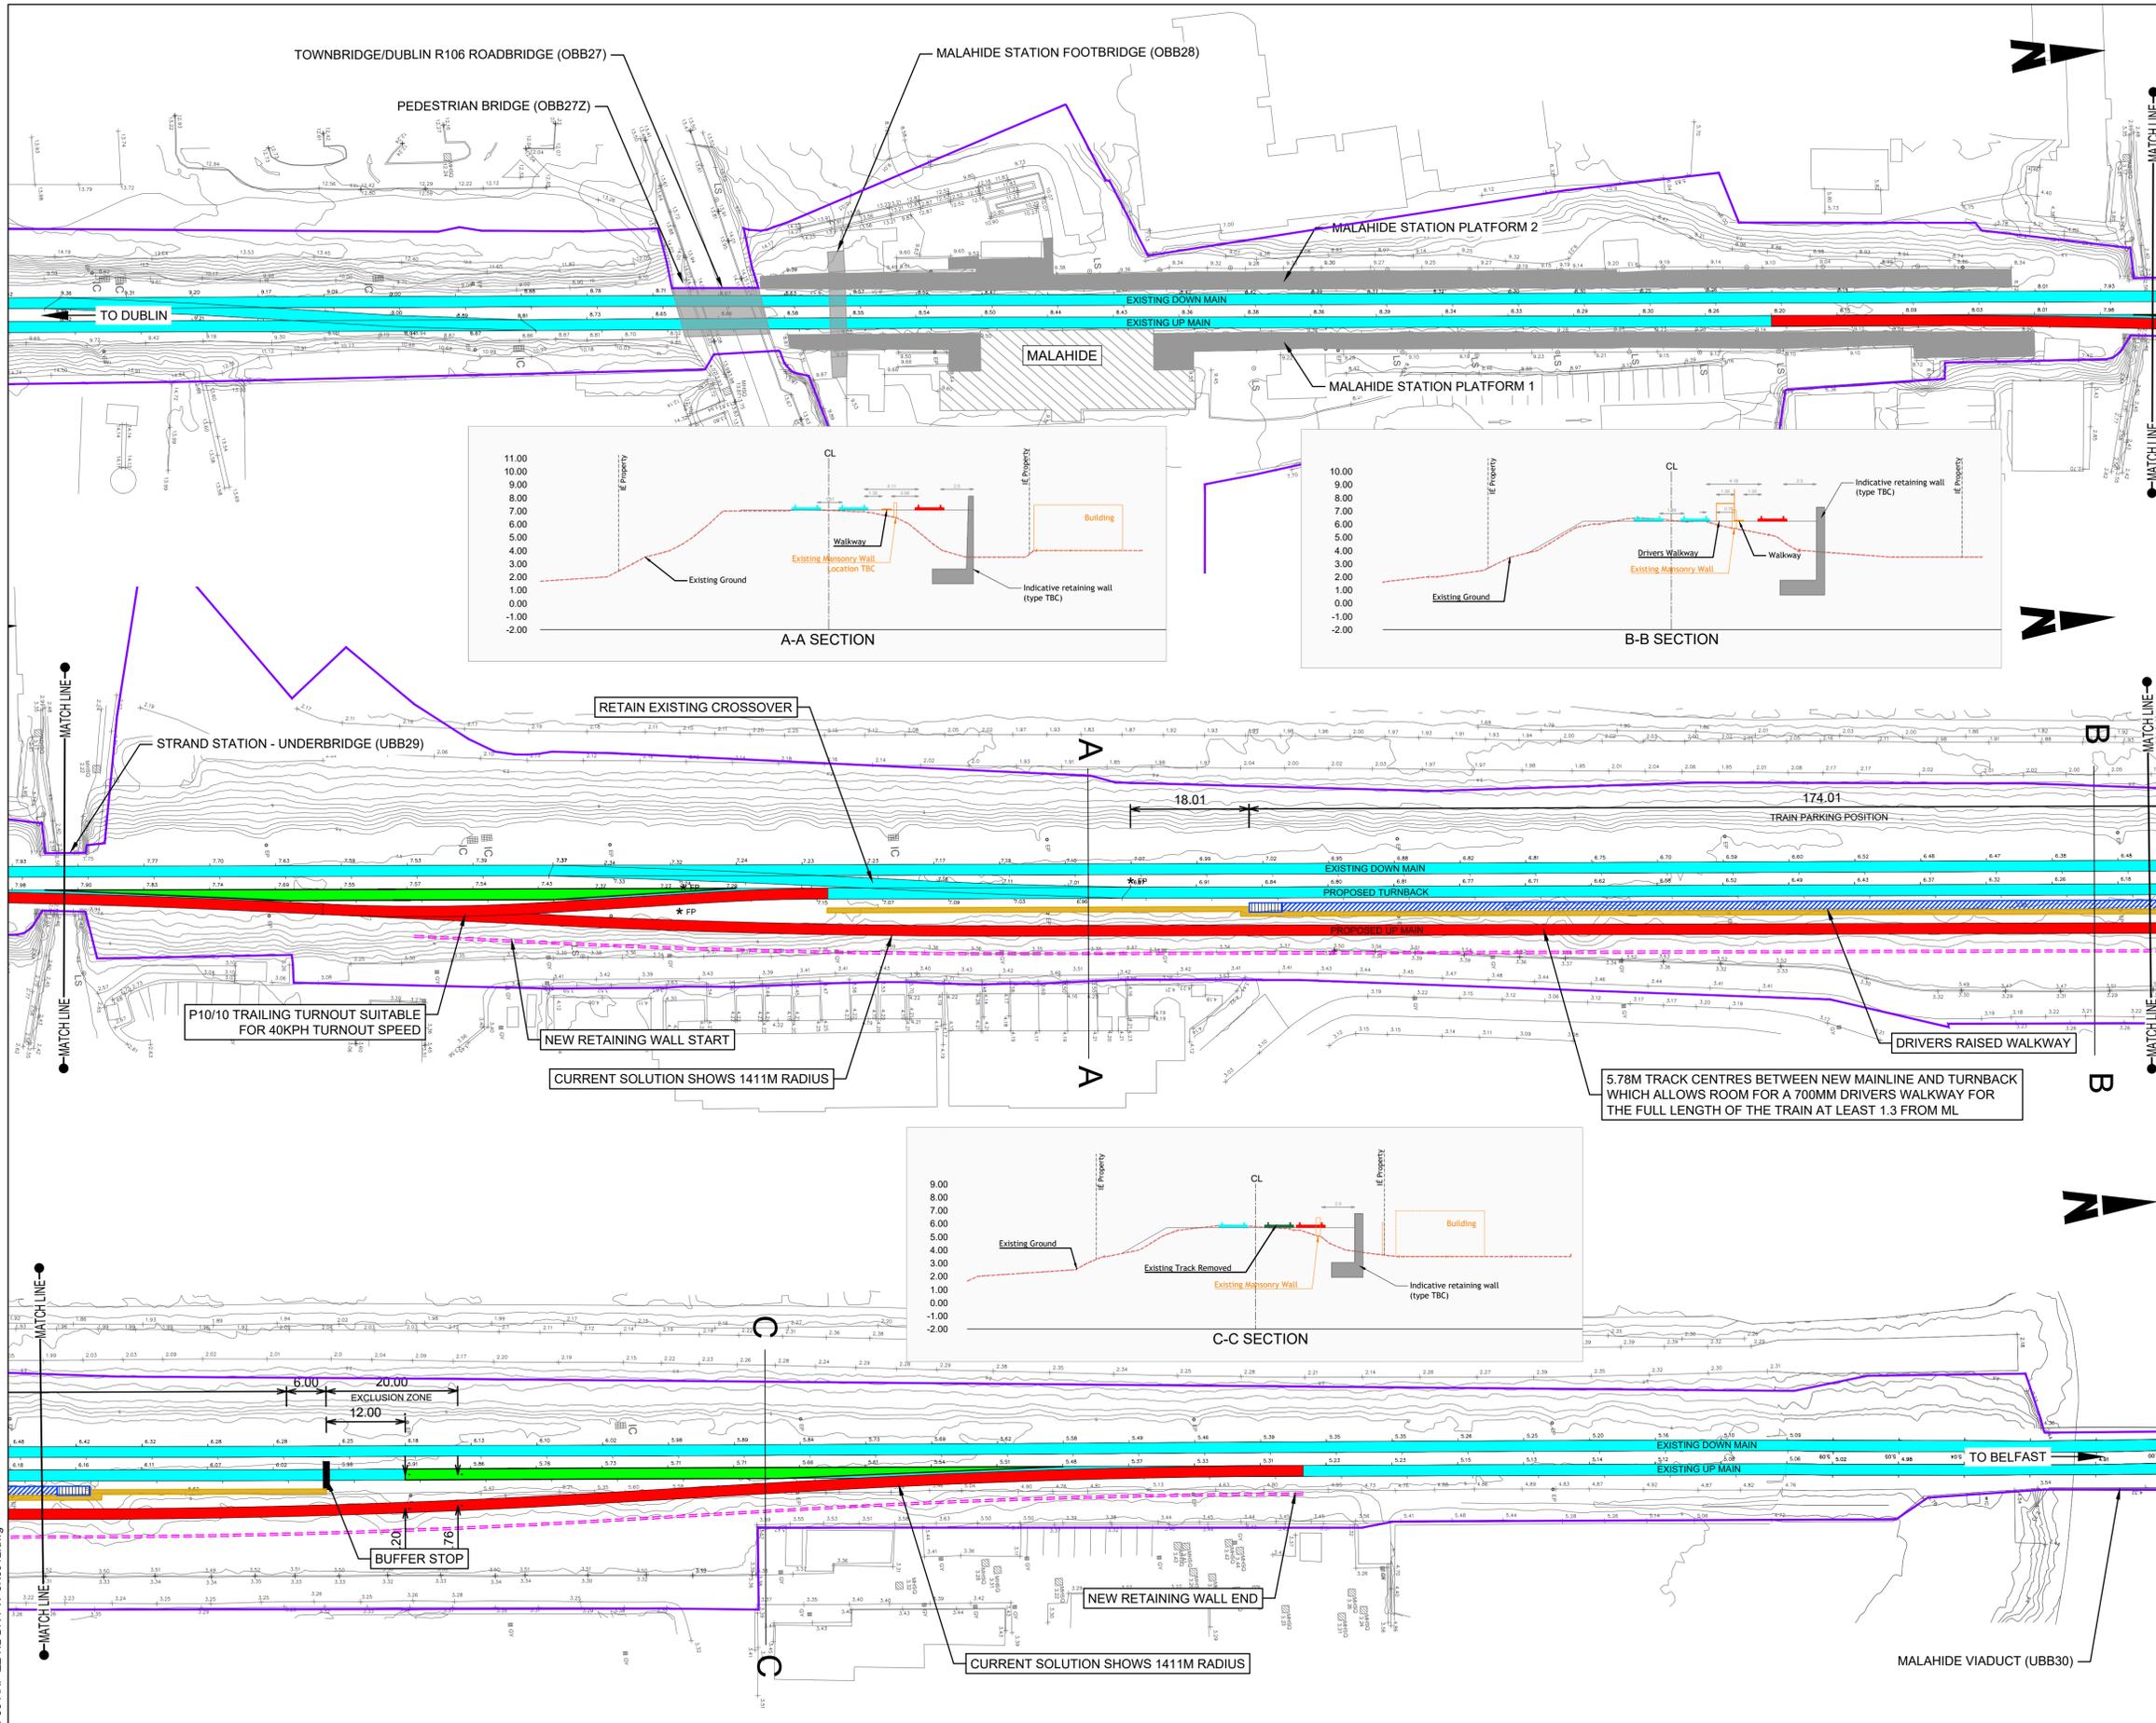

- Notes
1. Topographic survey required to establish exact extent of works
 2. The maximum available length for a raised drivers walkway has been shown. The exact length may be shorter and will be determined at the next stage of design

LEGEND:

- IRISH RAIL PROPERTY BOUNDARY
- EXISTING RAIL TRACK RETAINED
- EXISTING RAIL TRACK REMOVED
- NEW RAIL TRACK
- DRIVERS RAISED 1.38m WALKWAY
- GROUNDED 70cm WALKWAY
- NEW RETAINING WALL
- EXISTING RAILWAY PLATFORM

Disclaimer

© Irish Rail (2021). This drawing is confidential and the copyright in it is owned by Irish Rail. This drawing must not be either loaned, copied or otherwise reproduced in whole or in part or used for any purpose without the prior permission of Irish Rail.

© Ordnance Survey Ireland and Government of Ireland. All O.S. data used for plans are printed under "Copyright Ordnance Survey Ireland" Survey No. 0039720 (OSi Aerial Data or OSi Lidar Data) & Survey No. 2021051 (NMA, 100 OSi Vector Data). All elevations are in metres and relate to OSi Geoid Model (OSGM02) Malin Head as defined by existing Project Control. All Co-ordinates are in Irish Transverse Mercator Grid (ITM) as defined by OSi active GPS station Tallaght College (TL4C).








Rev	Date	Drn	Chk'd	App'd	Description
P01	10/09/2021	SR	AS	CL	---
P02	10/01/2022	MF	RS	GS	UPDATED TO SUIT COMMENTS

Client Iarnród Éireann Irish Rail		Engineering Designer ARUP		
Date 10/01/2022	Scale 1:500 @ A1 1:1000 @ A3	Drawn MF	Checked RS	Approved GS
Project Code D+WP56	Originator Code ARP	QMS Code 280275-00		

Project Title DART+ COASTAL NORTH				
Drawing Title MALAHIDE STATION GENERAL ARRANGEMENT OPTION - 2b				
Drawing File Name D+WP56-ARP-ZZ-NL-DR-PW-SK0012	Sheet Number 1 of 1	Status S3	Rev P02	

DO NOT SCALE USE FIGURED DIMENSIONS ONLY

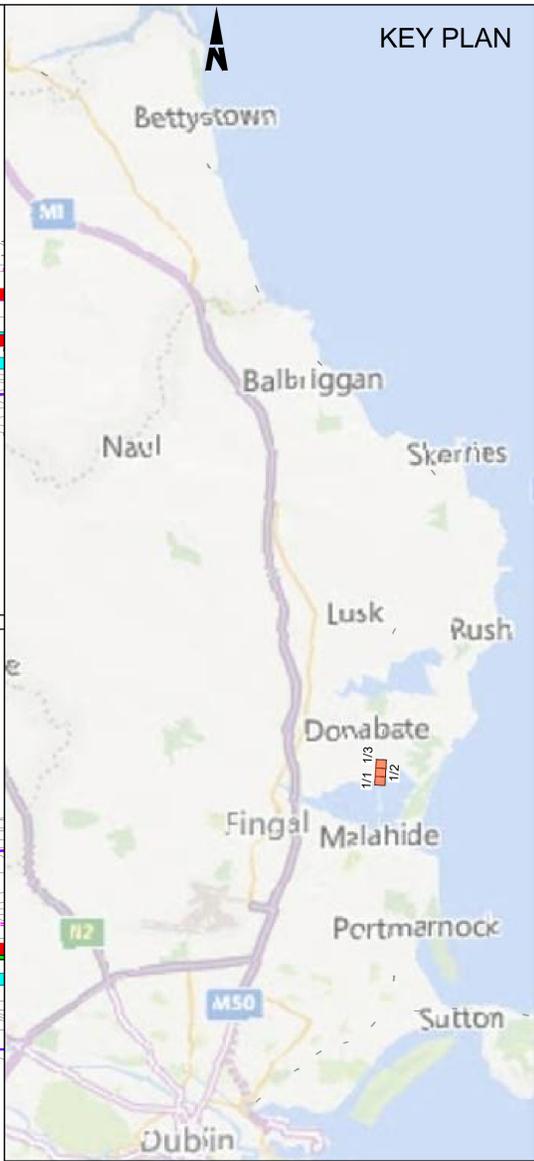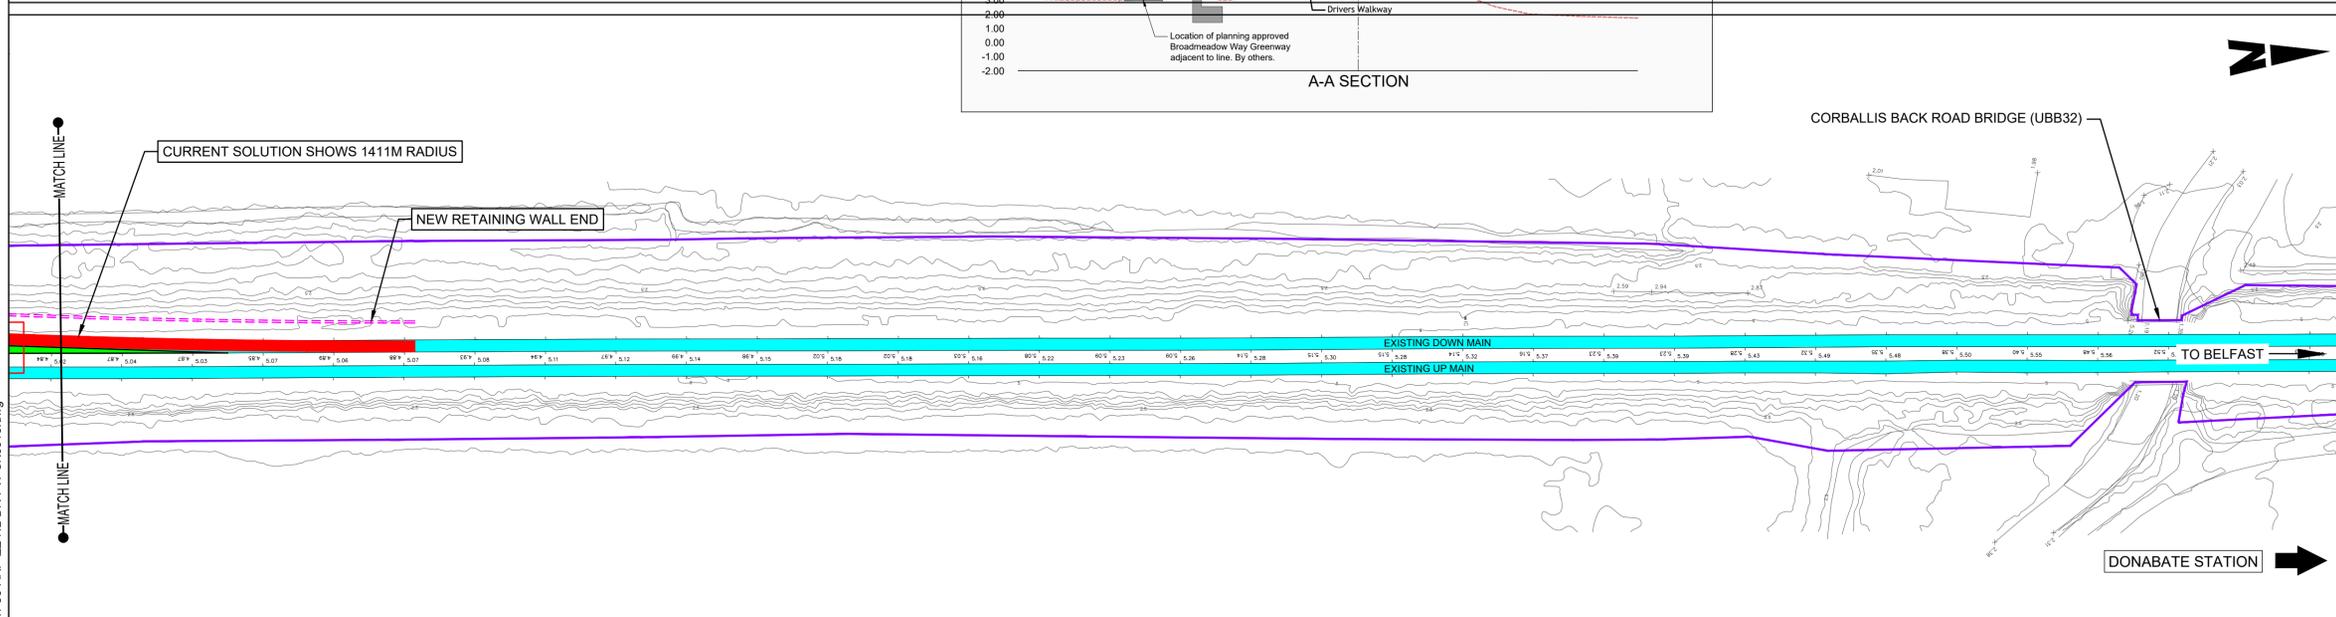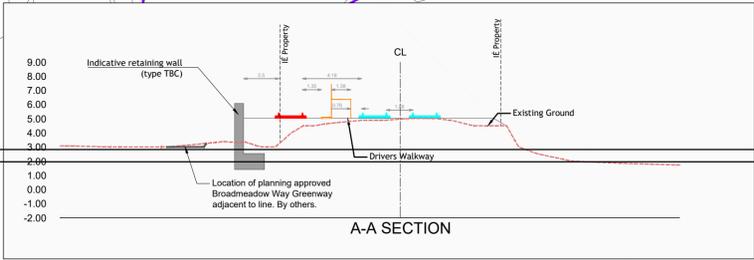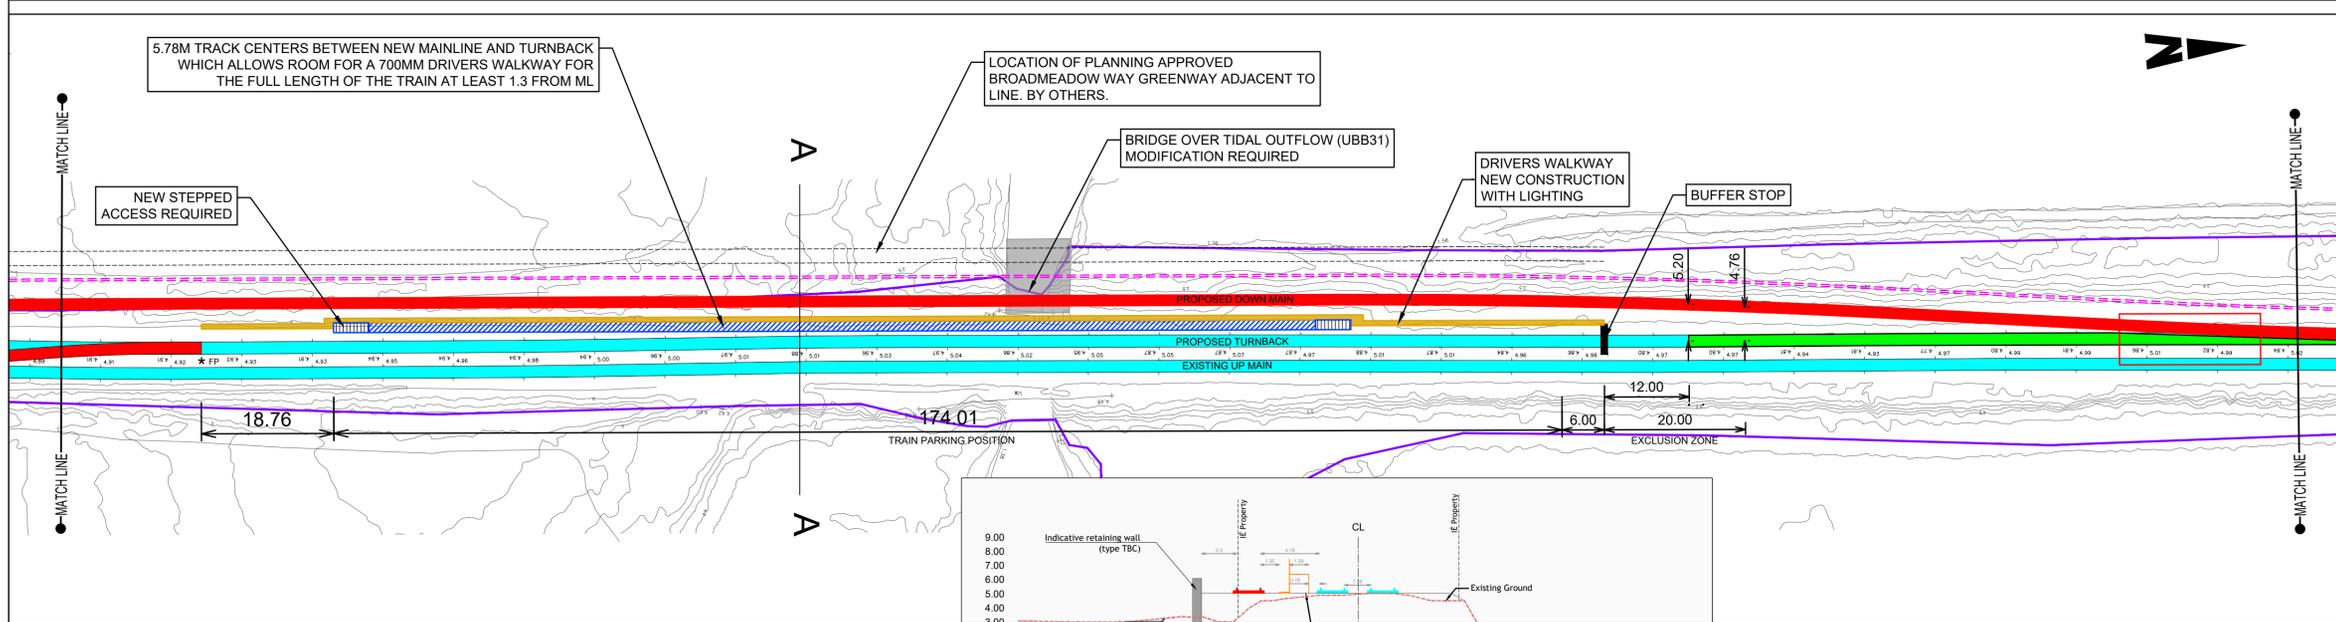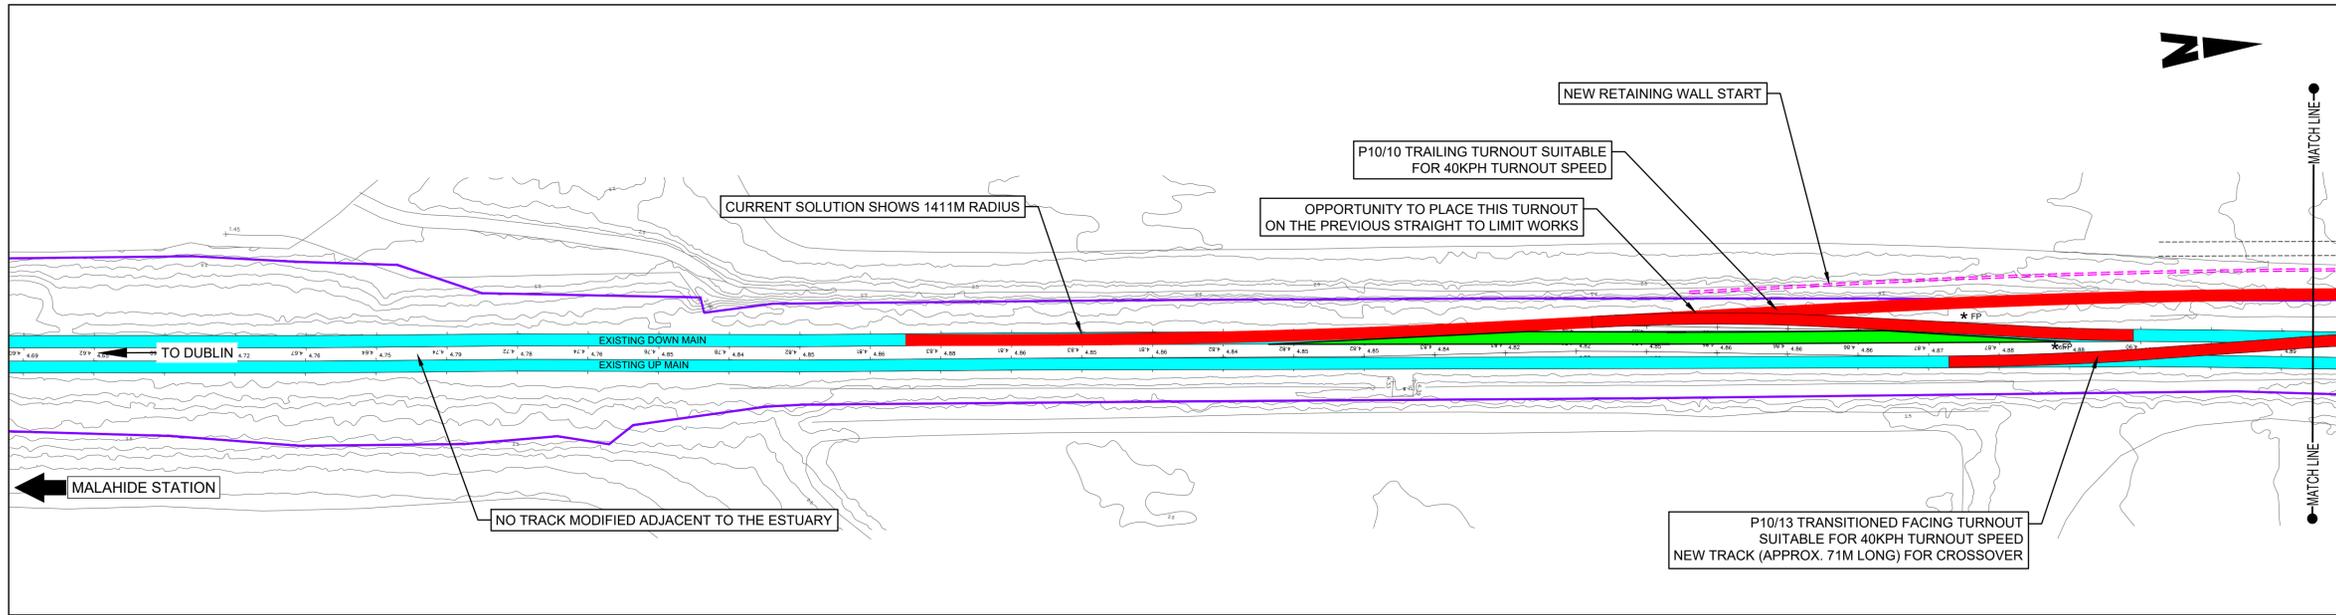

- Notes
1. Topographic survey required to establish exact extent of works
 2. The maximum available length for a raised drivers walkway has been shown. The exact length may be shorter and will be determined at the next stage of design

LEGEND:

	IRISH RAIL PROPERTY BOUNDARY
	EXISTING RAIL TRACK RETAINED
	EXISTING RAIL TRACK REMOVED
	NEW RAIL TRACK
	DRIVERS RAISED 1.38m WALKWAY
	GROUNDLED 70cm WALKWAY
	NEW RETAINING WALL
	EXISTING RAILWAY PLATFORM

Disclaimer
 © Irish Rail (2021). This drawing is confidential and the copyright in it is owned by Irish Rail. This drawing must not be either loaned, copied or otherwise reproduced in whole or in part or used for any purpose without the prior permission of Irish Rail.
 © OpenStreetMap contributors.
 Ordnance Survey Ireland and Government of Ireland. All O.S. data used for plans are printed under "Copyright Ordnance Survey Ireland" Survey No. 0039720 (OSi Aerial Data or OSi Lidar Data) & Survey No. 2021/051, NMA, 100 OSi Vector Data. All elevations are in metres and relate to OSi Geoid Model (OSGM02) Malin Head as defined by existing Project Control. All Co-ordinates are in Irish Transverse Mercator Grid (ITM) as defined by OSi active GPS station Tallaght College (TLTG).

Rev	Date	Drn	Chk'd	App'd	Description
P01	10/09/2021	SR	AS	CL	--
P02	10/01/2022	MF	RS	GS	UPDATED TO SUIT COMMENTS

Client: **Iarnród Éireann Irish Rail**

Engineering Designer: **ARUP**

Date: 10/01/2022 | Scale: 1:500 @ A1, 1:1000 @ A3



Project Code: D+WP56 | Originator Code: ARP

QMS Code: 280275-00

Drawn: MF | Checked: RS | Approved: GS

Project Title: DART+ COASTAL NORTH			
Drawing Title: DONABATE STATION GENERAL ARRANGEMENT OPTION - 5b			
Drawing File Name: D+WP56-ARP-ZZ-NL-DR-PW-SK0013	Sheet Number: 1 of 1	Status: S3	Rev: P02

DO NOT SCALE USE FIGURED DIMENSIONS ONLY

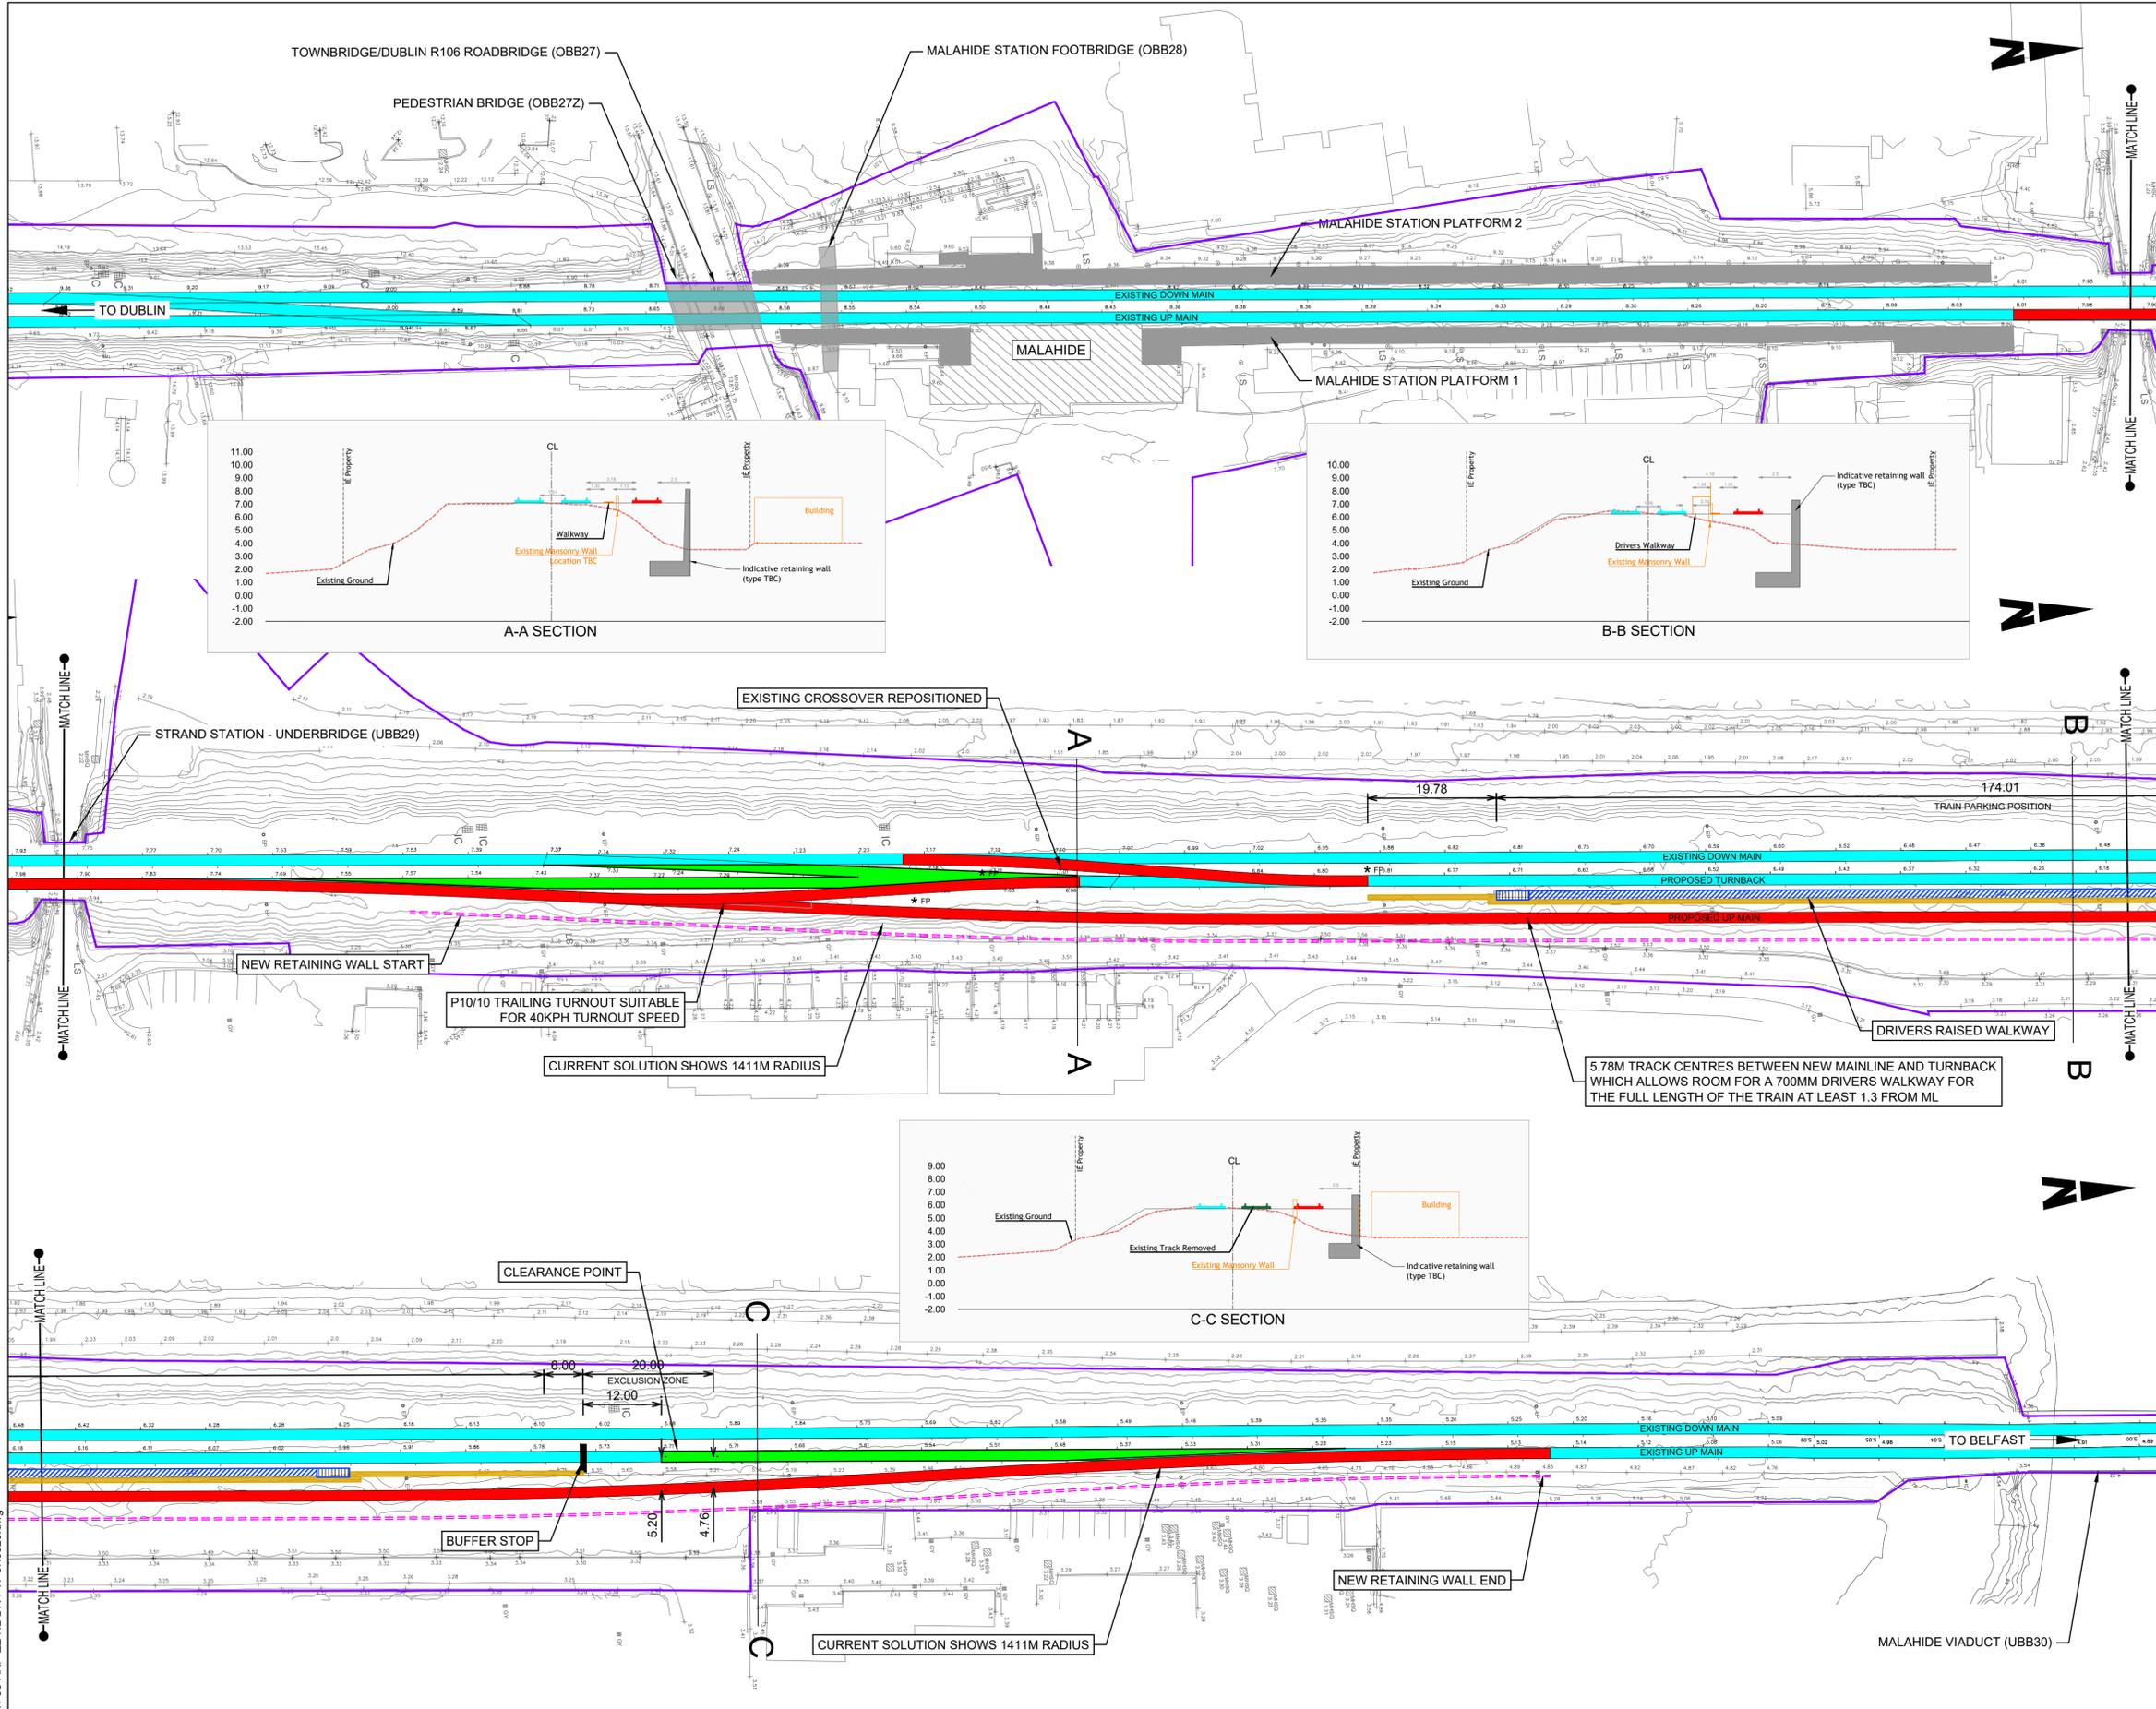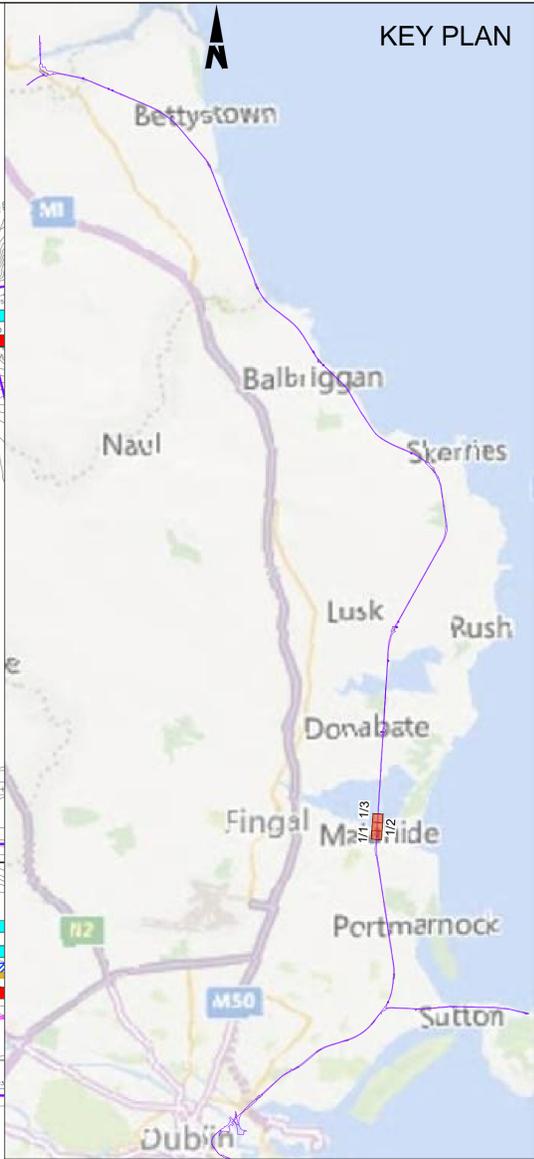

- Notes
1. Topographic survey required to establish exact extent of works
 2. The maximum available length for a raised drivers walkway has been shown. The exact length may be shorter and will be determined at the next stage of design

LEGEND:

- IRISH RAIL PROPERTY BOUNDARY
- EXISTING RAIL TRACK RETAINED
- EXISTING RAIL TRACK REMOVED
- NEW RAIL TRACK
- DRIVERS RAISED 1.38m WALKWAY
- GROUNDED 70cm WALKWAY
- NEW RETAINING WALL
- EXISTING RAILWAY PLATFORM

Disclaimer

© Irish Rail (2021). This drawing is confidential and the copyright in it is owned by Irish Rail. This drawing must not be either loaned, copied or otherwise reproduced in whole or in part or used for any purpose without the prior permission of Irish Rail.

© OpenStreetMap contributors

© Ordnance Survey Ireland and Government of Ireland. All O.S. data used for plans are printed under "Copyright Ordnance Survey Ireland" Survey No. 0039720 (OSi Aerial Data or OSi Lidar Data) & Survey No. 2021051, NMA, 180 (OSi Vector Data). All elevations are in metres and relate to OSi Geoid Model (OSGM02) Malin Head as defined by existing Project Control. All Co-ordinates are in Irish Transverse Mercator Grid (ITM) as defined by OSi active GPS station Tallaght College (TL4C).



Rev	Date	Drn	Chk'd	App'd	Description
P01	10/01/2022	MF	RS	GS	UPDATED TO SUIT COMMENTS

Client		Engineering Designer		
Iarnród Éireann Irish Rail		ARUP		
Date	Scale	Drawn	Checked	Approved
10/01/2022	1:500 @ A1 1:1000 @ A3	MF	RS	GS
Project Code	Originator Code	QMS Code		
D+WP56	ARP	280275-00		

Project Title		Drawing Title		Drawing File Name		Sheet Number	Status	Rev
DART+ COASTAL NORTH		MALAHIDE STATION GENERAL ARRANGEMENT OPTION - 2c		D+WP56-ARP-ZZ-NL-DR-PW-SK0029		1 of 1	S3	P01