



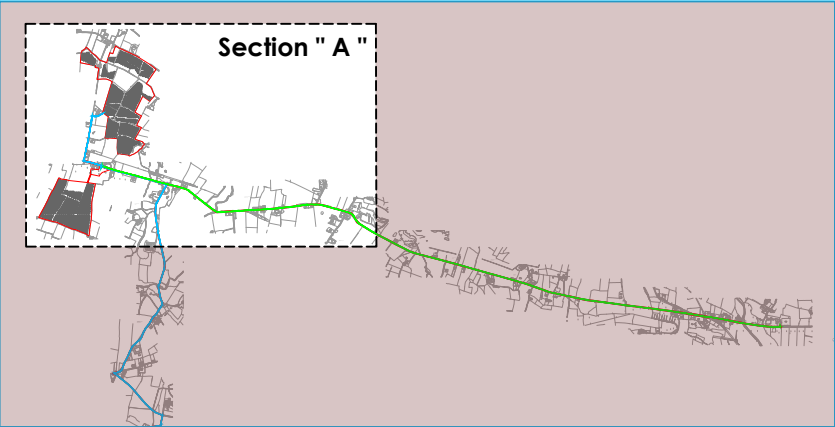

Key Plan - Grid Connection Route A
Scale : 1:100,000 @ A3

- Legend
- Proposed Grid Connection Route " A " 160mm diameter HDPE Red ESB Duct
-
- Proposed Grid Connection Route " B " 160mm diameter HDPE Red ESB Duct
-
- Site Boundary
-
- Land Ownership Boundary

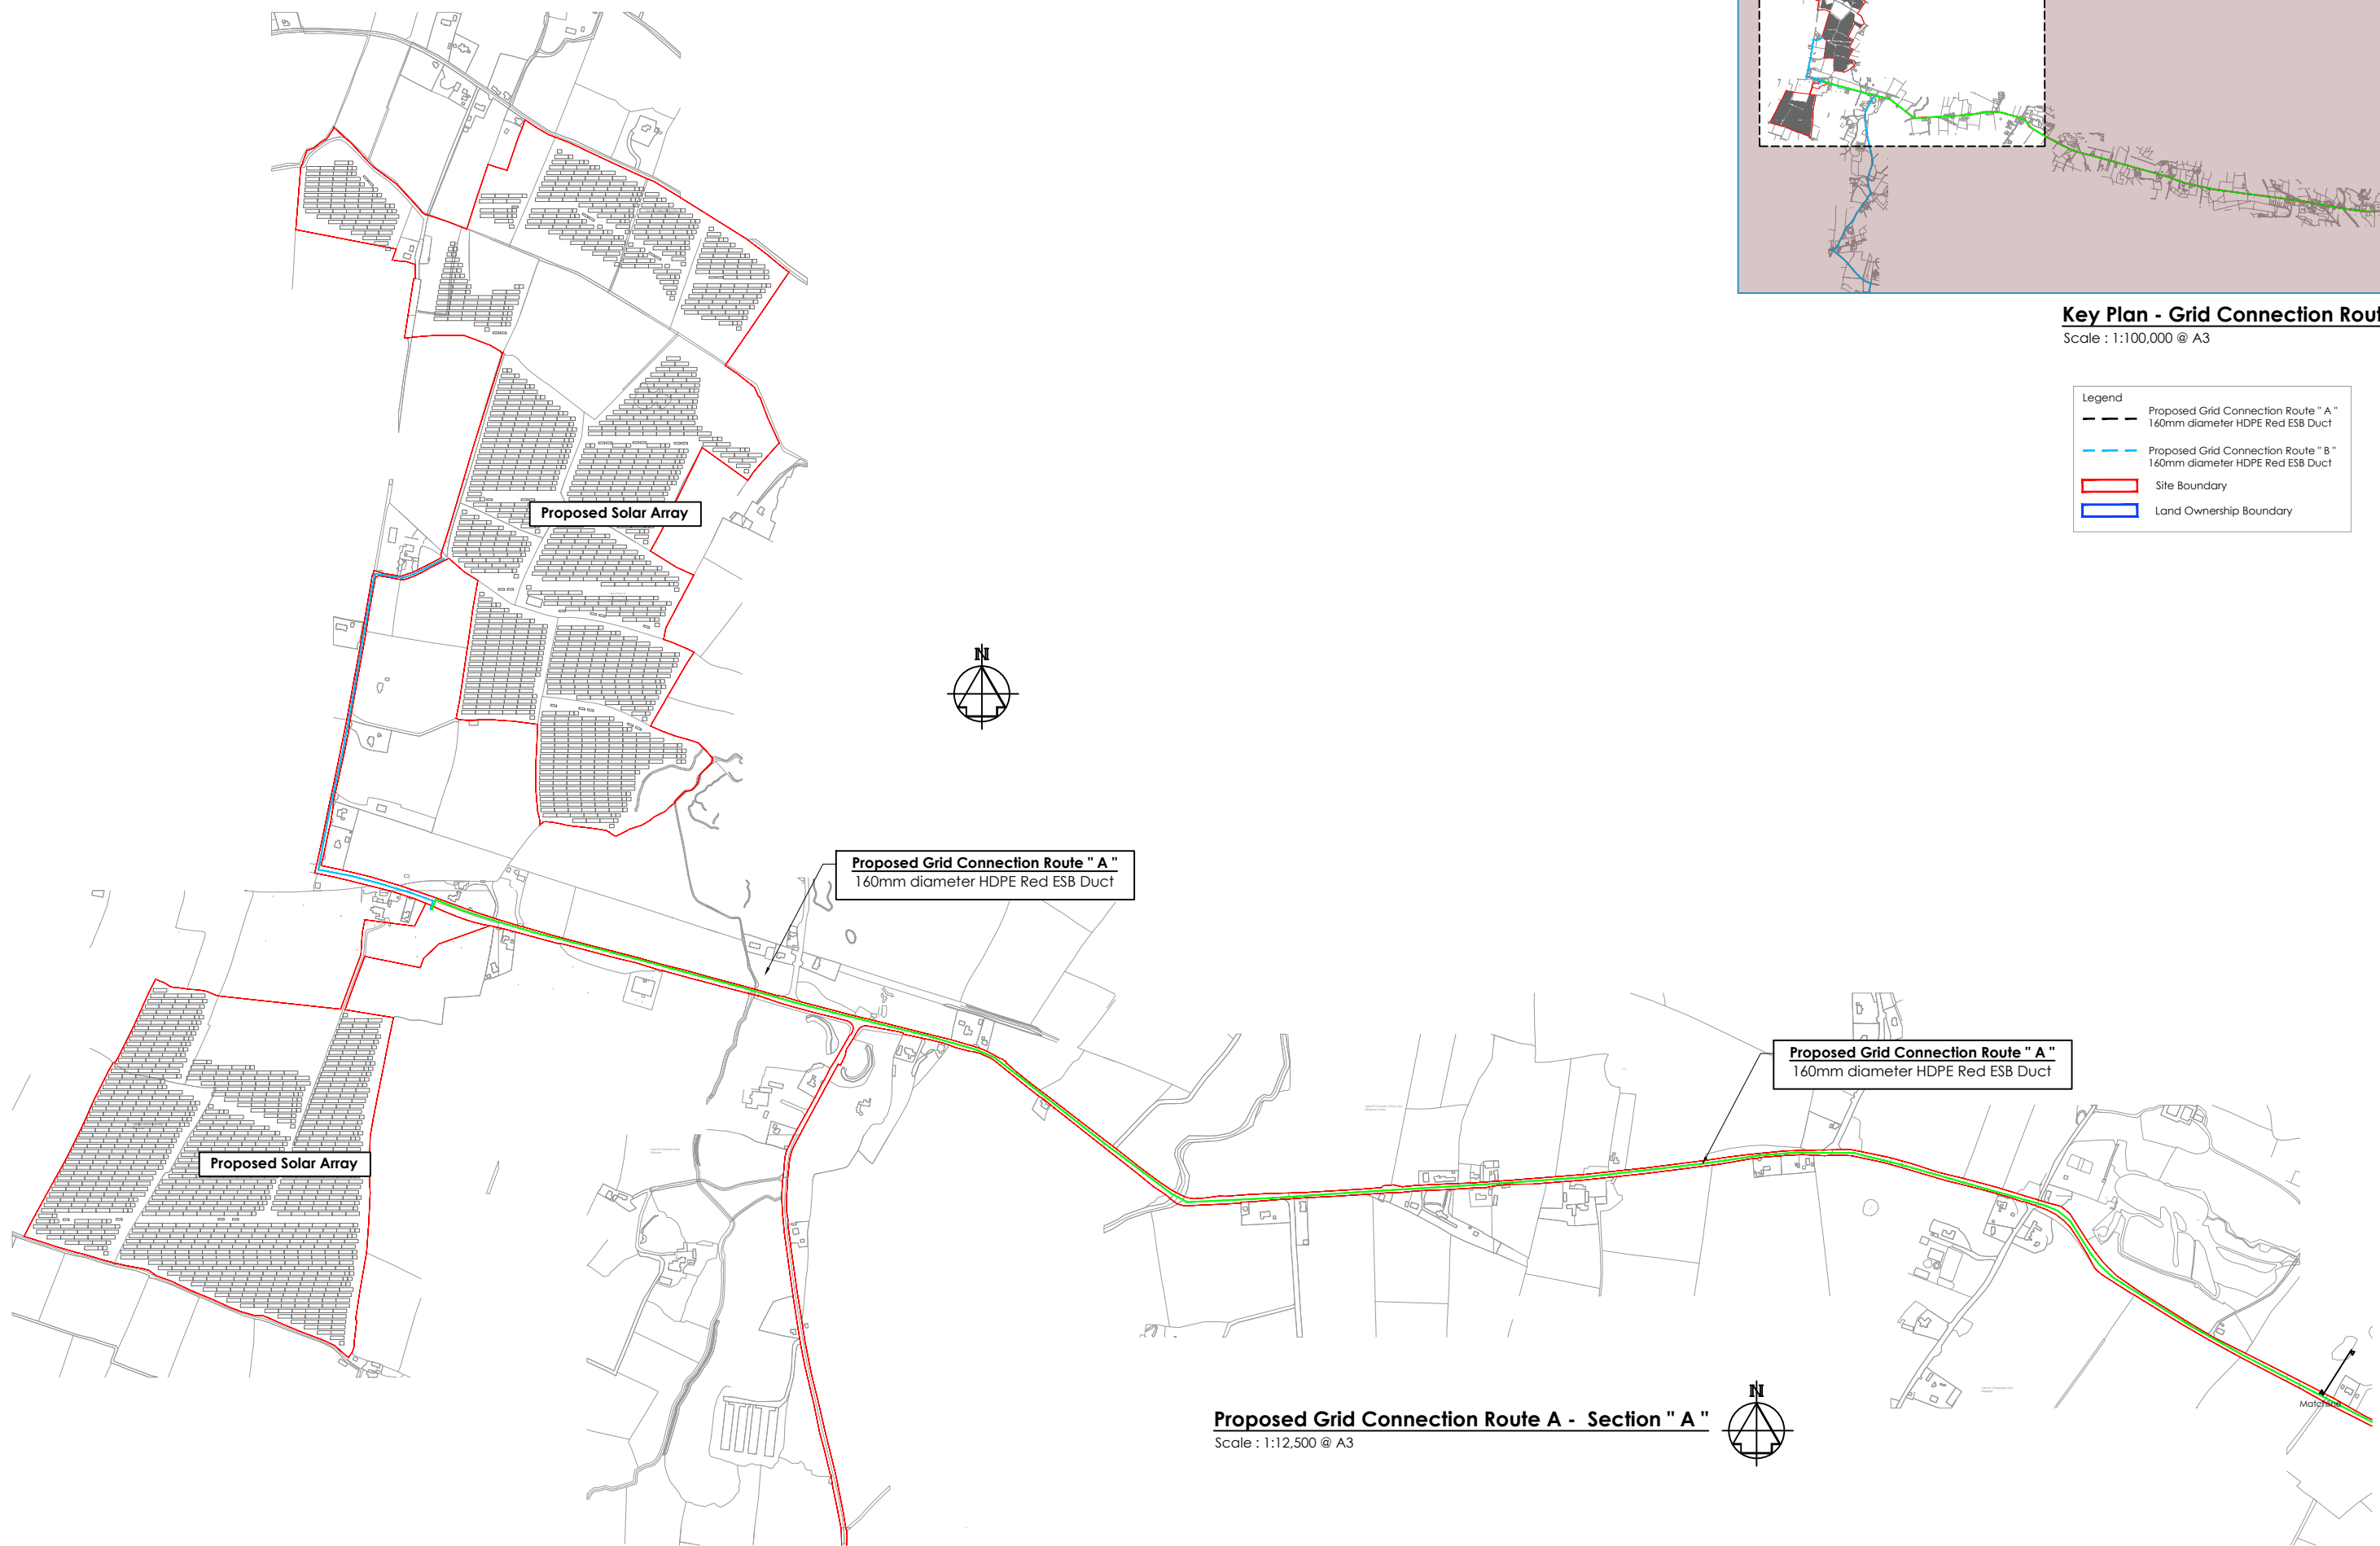

Proposed Grid Connection Route A - Section " A "
Scale : 1:12,500 @ A3

A	G.S.	M.C.	M.C.	12.12.24	Issued for Information.
REV.	DRAWN	CHKD	APPRVD	DATE	DETAILS

CLIENT	Amarenco Solar Ireland Limited
PROJECT	Modelligo Solar Farm, Drumroe East, Co Waterford

DRAWING TITLE	Proposed Grid Connection Route A - Dungarven Substation 1 of 2				
SHEET	A3	SCALE	1:10,000	PROJECT NO.	7286
				DRAWING NO.	1030
				STATUS/ISSUE	A