


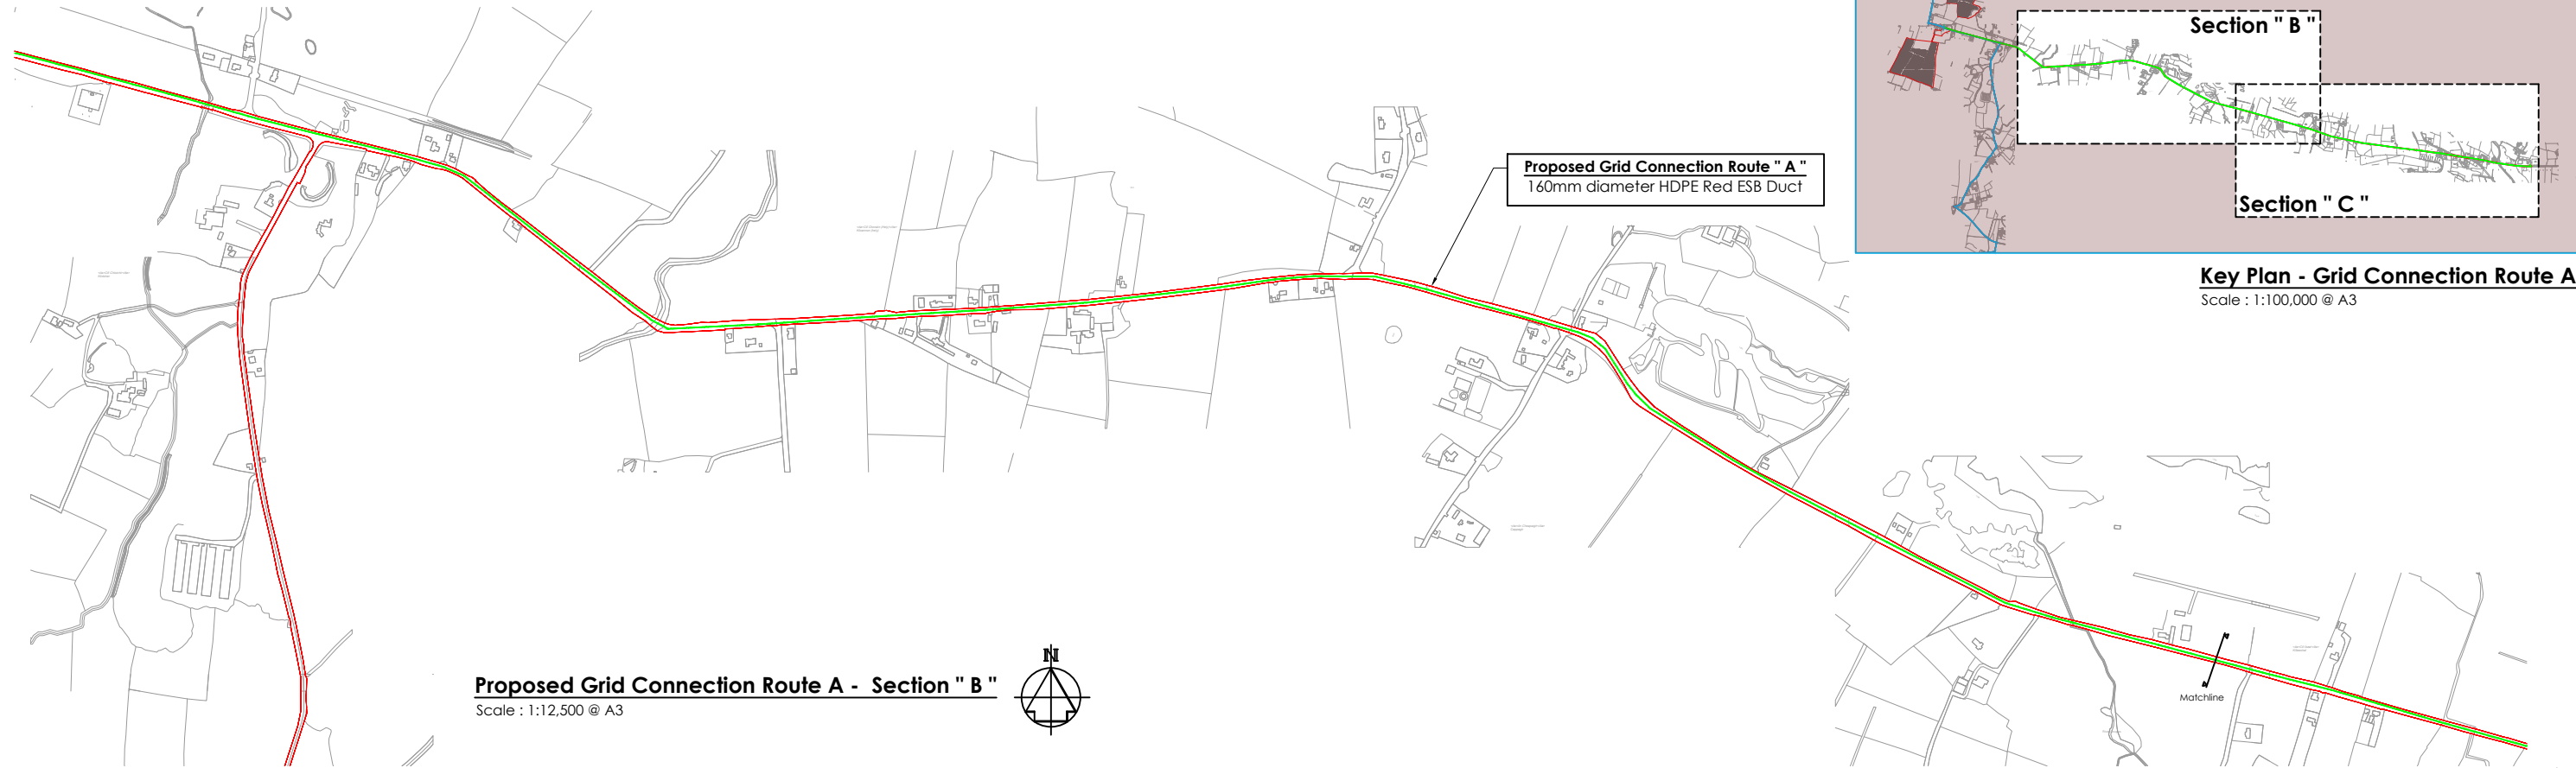

Proposed Grid Connection Route A - Section " B "
Scale : 1:12,500 @ A3

Key Plan - Grid Connection Route A
Scale : 1:100,000 @ A3



Proposed Grid Connection Route A - Section " C "
Scale : 1:12,500 @ A3

A	G.S.	M.C.	M.C.	12.12.24	Issued for Information.
REV.	DRAWN	CHKD	APPRVD	DATE	DETAILS

CLIENT	Amarenco Solar Ireland Limited
PROJECT	Modelligo Solar Farm, Drumroe East, Co Waterford

DRAWING TITLE	Proposed Grid Connection Route A - Dungarven Substation 2 of 2		
SHEET	A3	SCALE	1:10,000
PROJECT NO.	7286	DRAWING NO.	1031
		STATUS/ISSUE	A