


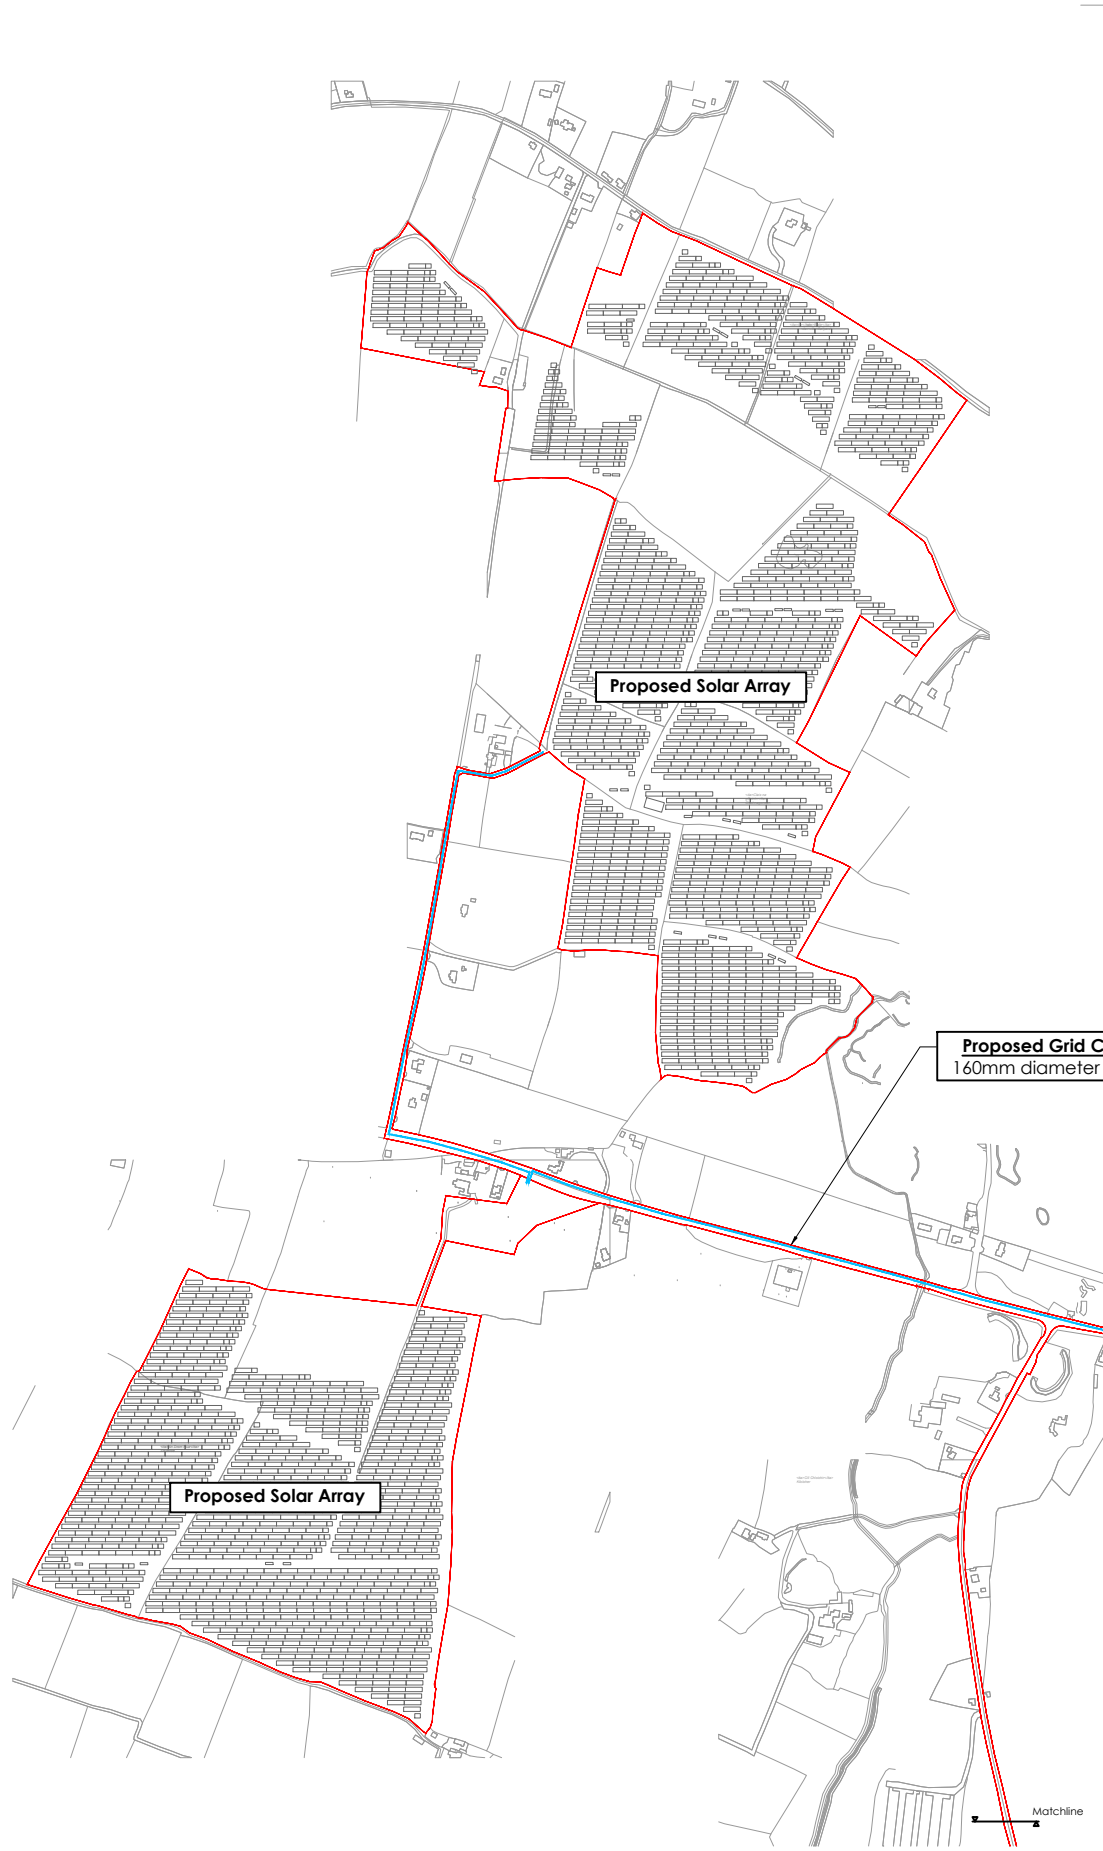
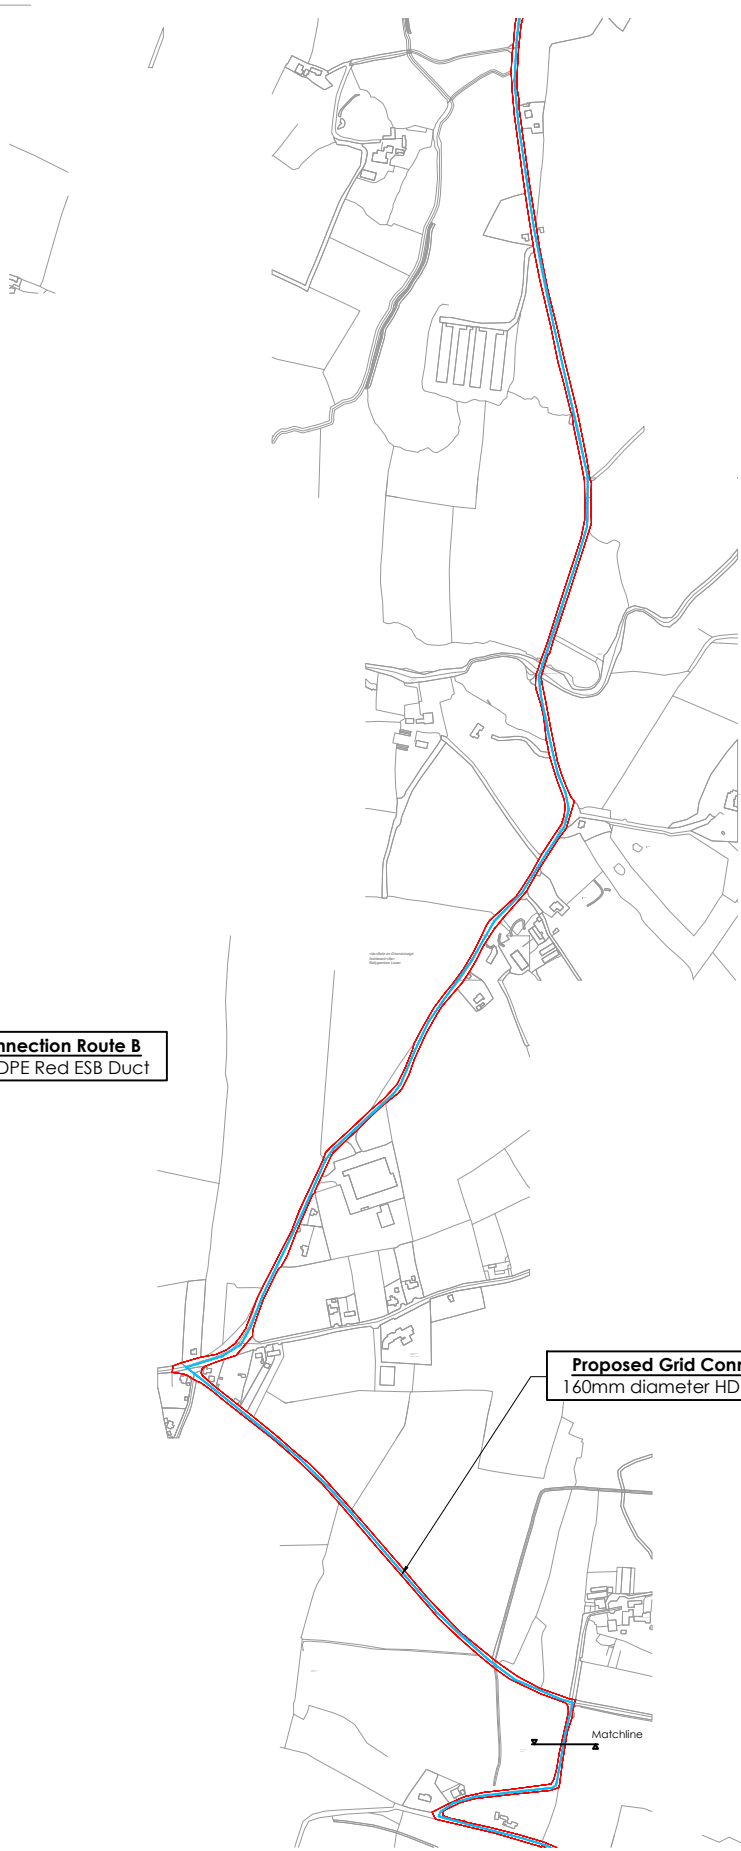


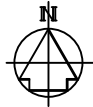


Proposed Grid Connection Route B - Section "A"
Scale : 1:12,500 @ A3

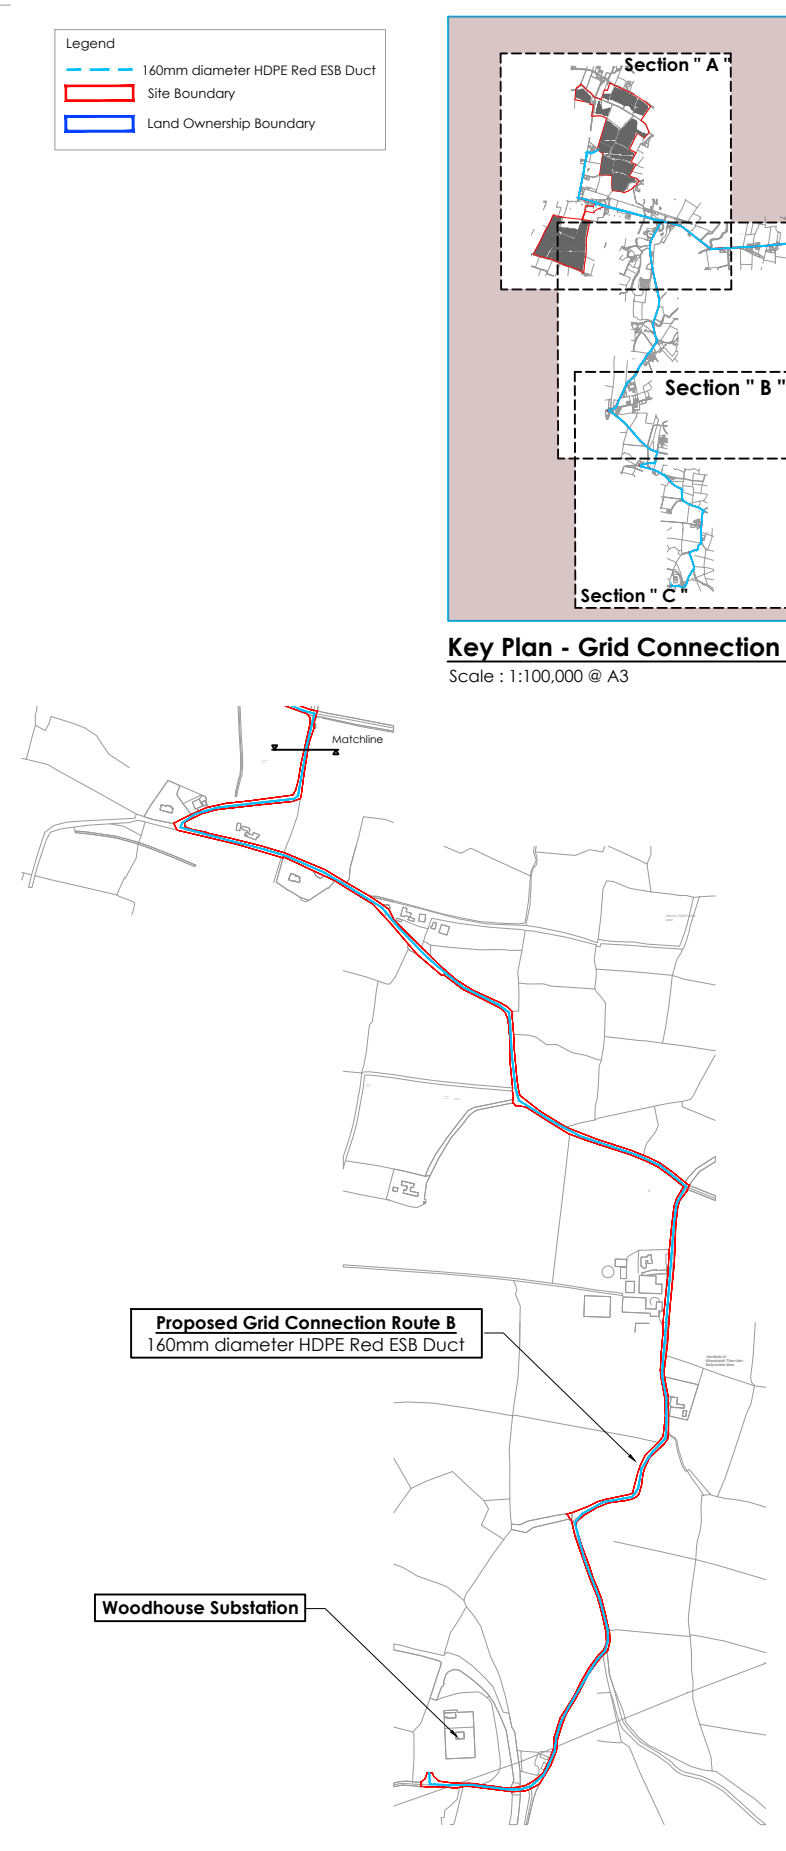


Proposed Grid Connection Route B - Section "B"
Scale : 1:12,500 @ A3

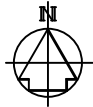

Proposed Grid Connection Route B - Section "C"
Scale : 1:12,500 @ A3

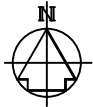

- Legend
- 160mm diameter HDPE Red ESB Duct
 - Site Boundary
 - Land Ownership Boundary

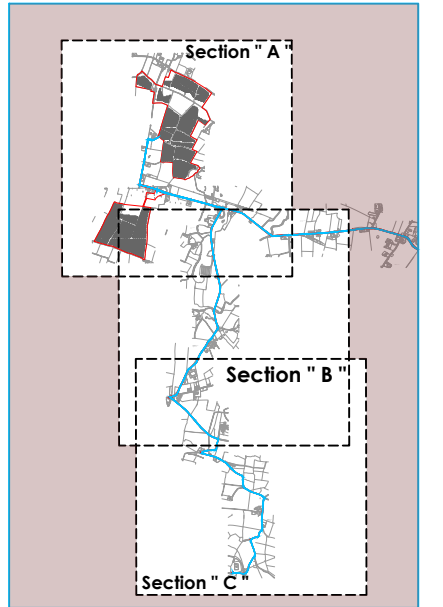

Key Plan - Grid Connection Route A
Scale : 1:100,000 @ A3

REV.	DRAWN	CHKD	APPRVD	DATE	DETAILS
A	G.S.	M.C.	M.C.	12.12.24	Issued for Information.

CLIENT	Amarenco Solar Ireland Limited
PROJECT	Modelligo Solar Farm, Drumroe East, Co Waterford

DRAWING TITLE	Proposed Grid Connection Route B - Woodhouse Substation		
SHEET	SCALE	PROJECT NO.	DRAWING NO.
A3	1:10,000	7286	1032
		STATUS/ISSUE	A