


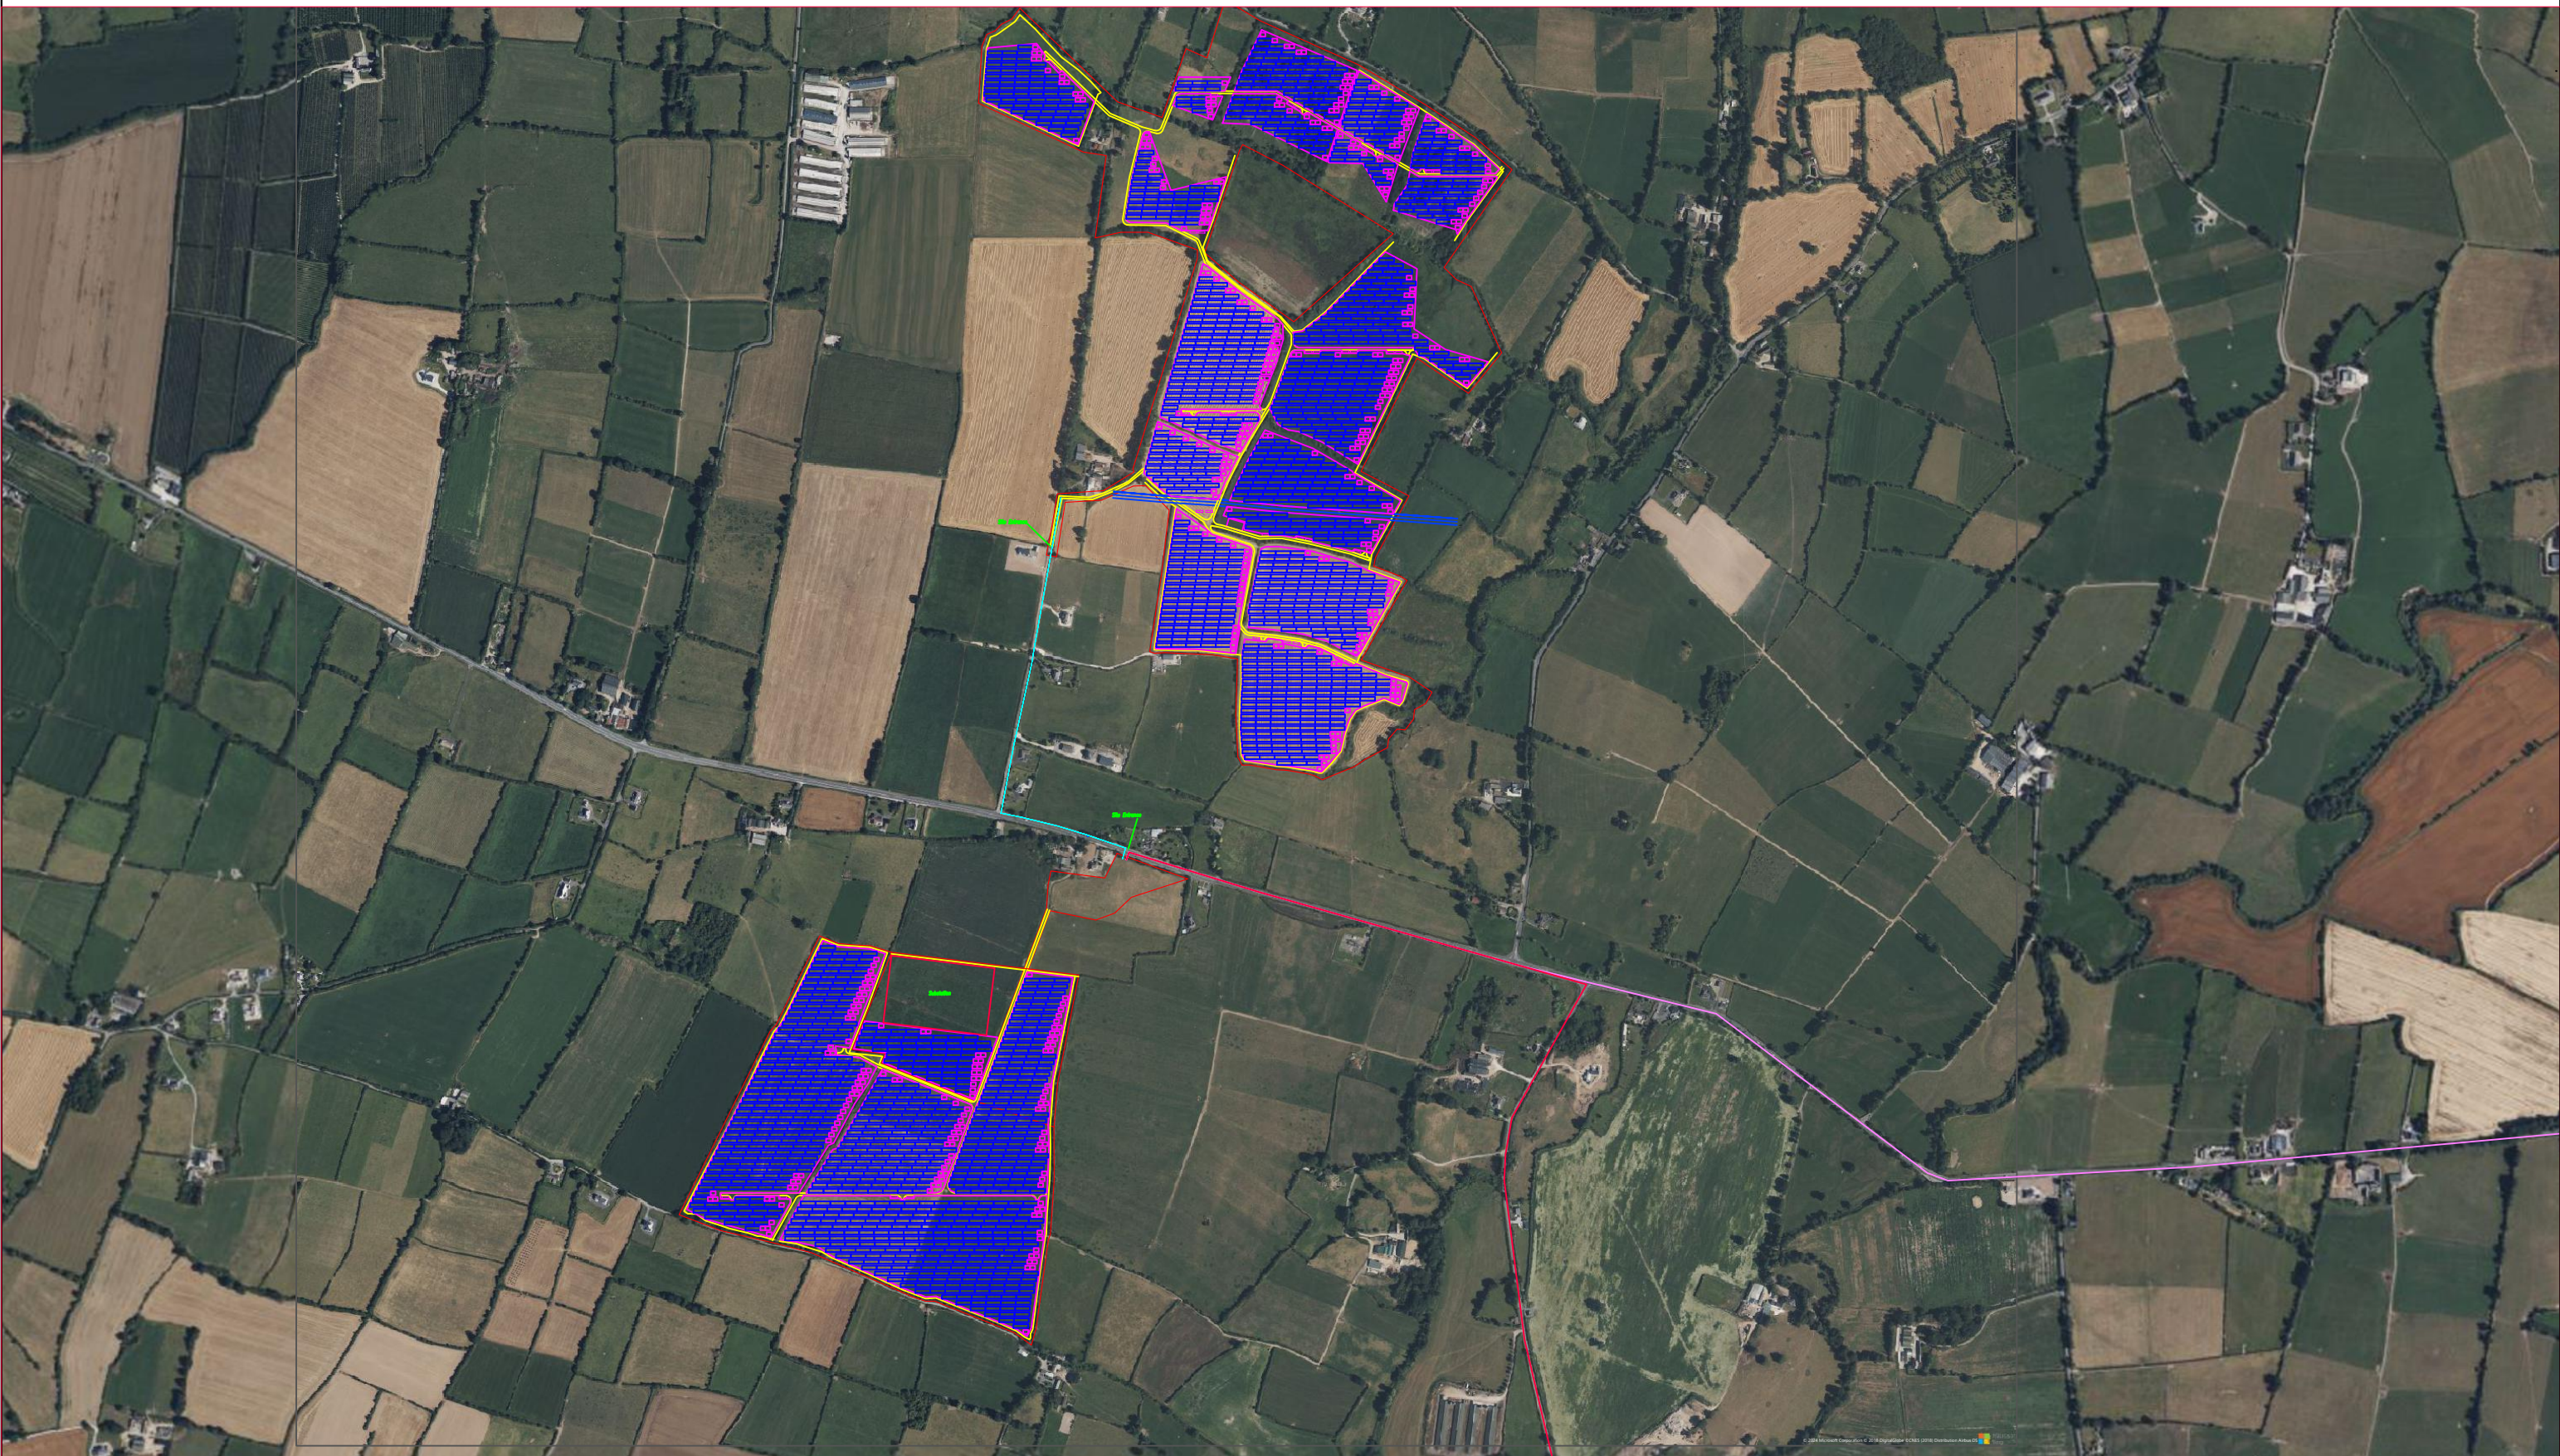

	Layout Plan							REVISIONS						
	Project:				Project Company:			Revision	Date	Drafter	Checker	Approver	Description	
	Modelligo				Amarenco Solar			A	11/10/2024	VE	RG	RG	Original Issue	
	Project Address:				GPS Co-ordinates:									
	Drumroe East, Co. Waterford				52°07'53.2"N 7°47'00.3"W									
	DC Power(kWp):		TBD	Project No.	N/A	Scale:	NTS							
	Document Reference:		Pre Planning Site Layout			Sheet size:			Page:	1/1		AMARENCO Group, 11 Anglesea Street, Cork, Ireland. Tel: +365 21 235 5353		