


**Cross section view of directional drilling at the Bilboa River - Bridge B15 Anglesey Bridge)**

This cross section is an update to drawing number 05652-536 submitted in 2019 as part of UWF Grid Connection ABP Ref. 306204.19

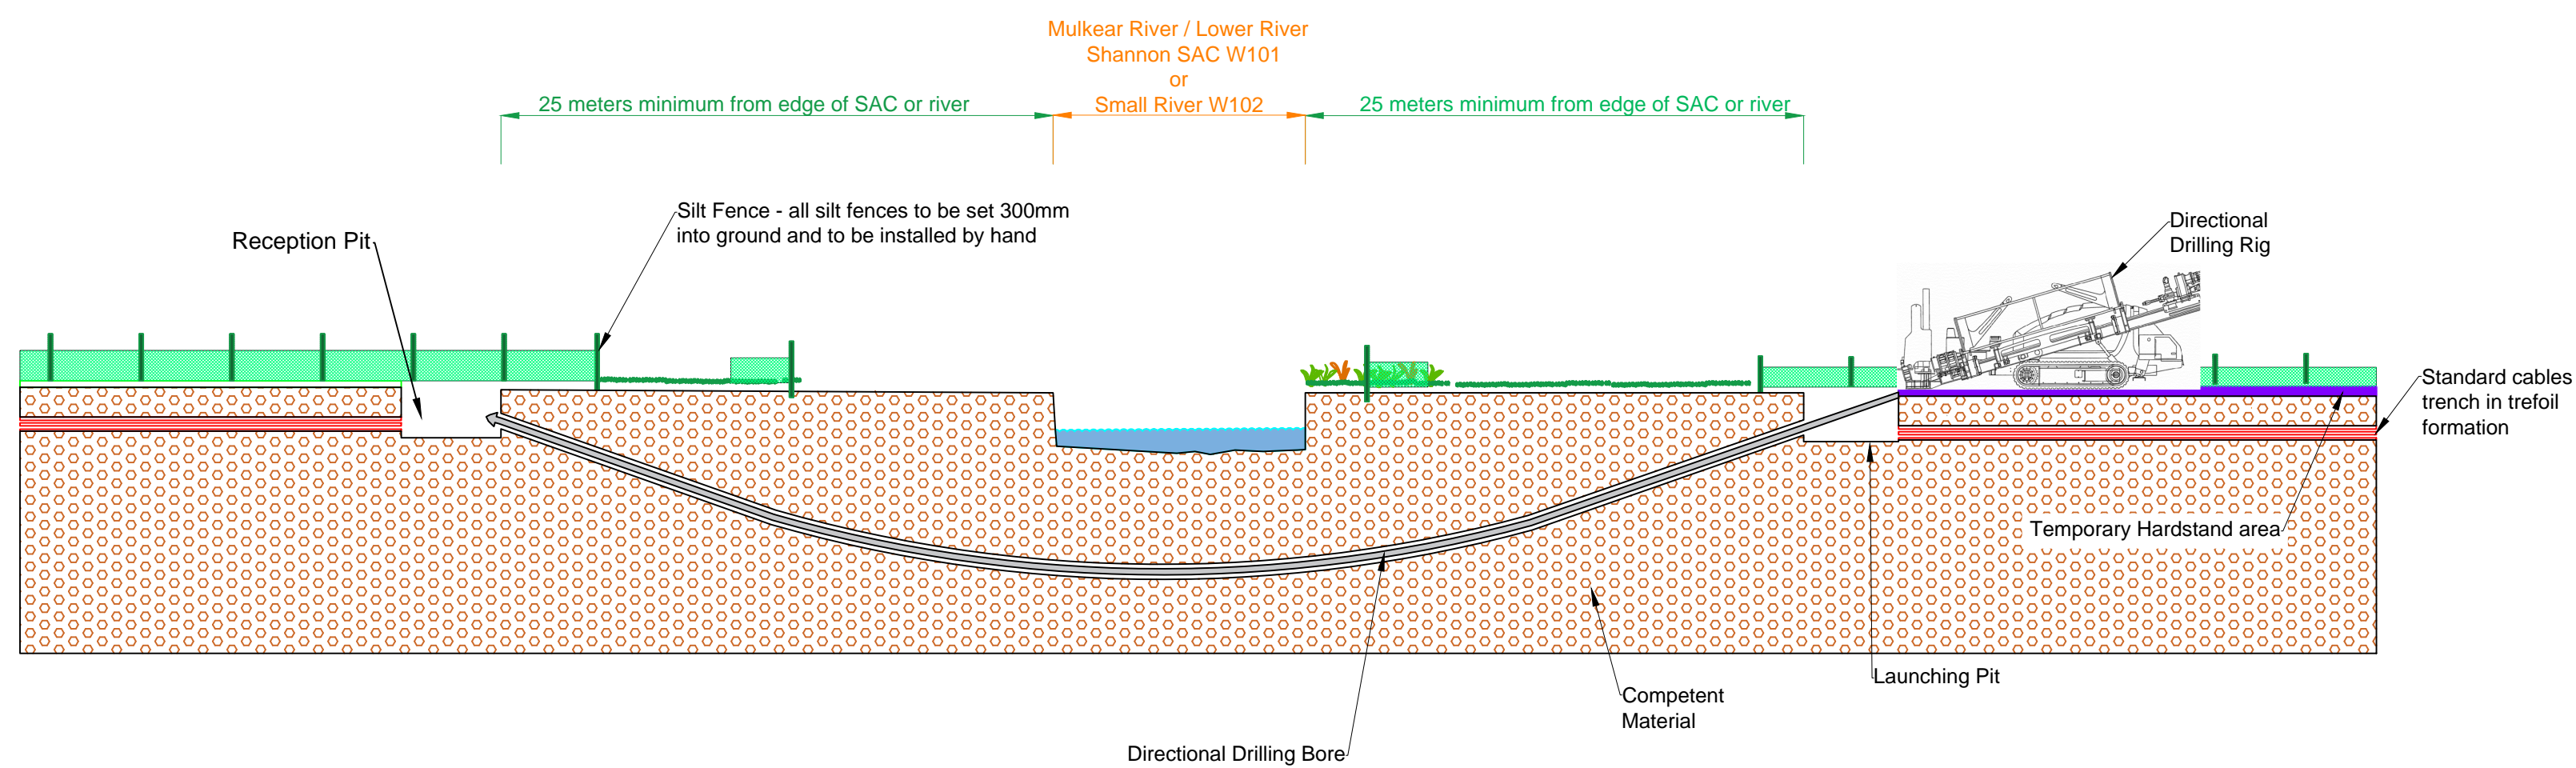

**Typical directional drilling set up and protection measures at the Mulkear River W101 and Small River W102**

Drawing Notes:  
Direction Drill setup and drilling methodologies will be agreed with Inland Fisheries Ireland (IFI) ahead of any drilling works

Project  
UWF Grid Connection ABP Ref. 306204.19

Drawing Title: Cross section view of directional drilling at W101 and W102

Drawing Number: UWF GC 32

Sheet Size: A2	Scale: 1 : 250
Drawn by: Conor Brett	Checked by: Phil Kenealy
Date produced: 05.03.2025	


 Ecopower Limited  
 Zetec House, Purcellsinnh IDA Business Park  
 Dublin Road, Kilkenny - R95 WV80  
 Landline - 056-7750140 (Ext 204)  
 Mobile - +353 (0)87-6531458

**ECOPOWER**