




FRONT ELEVATION

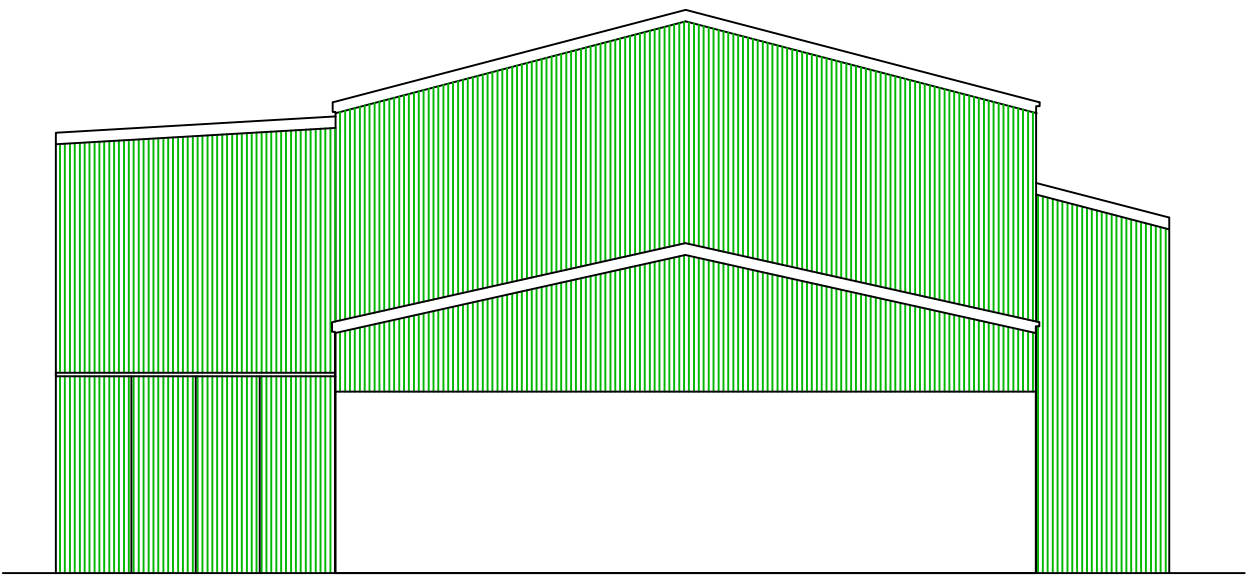


SIDE ELEVATION

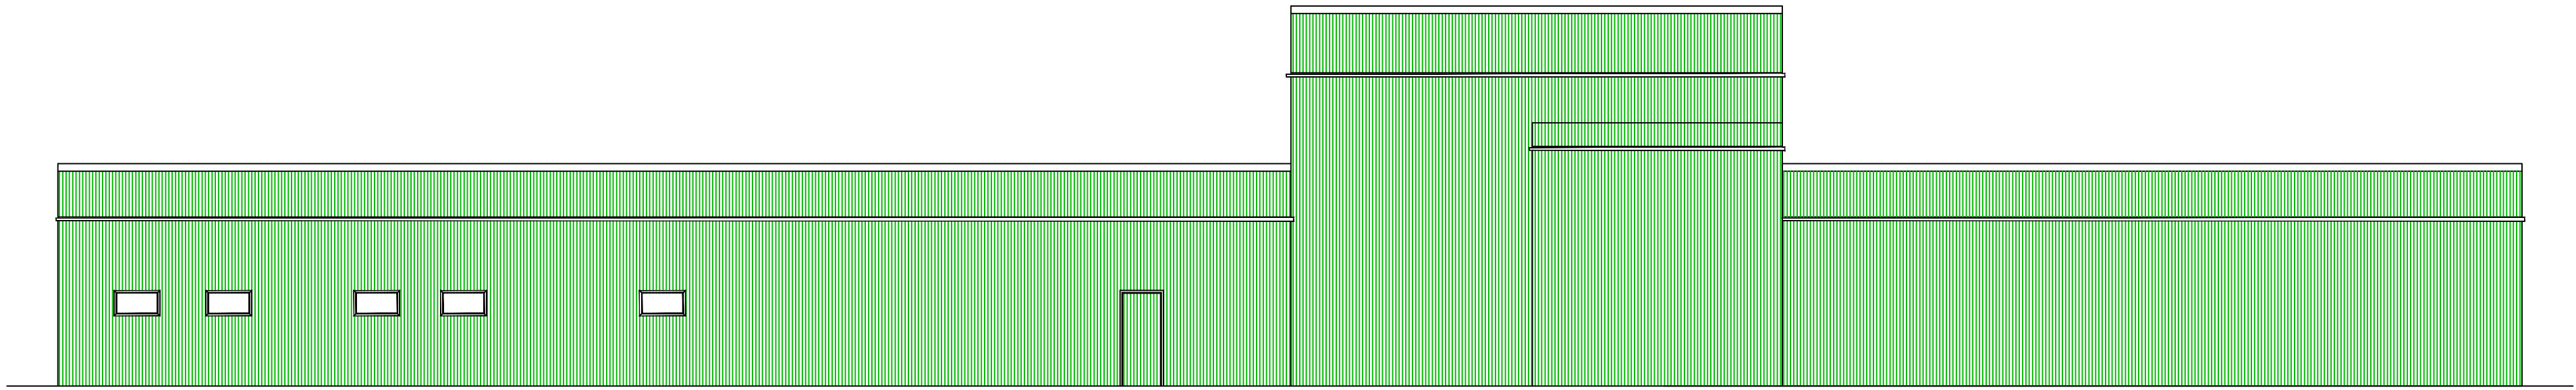


BACK ELEVATION

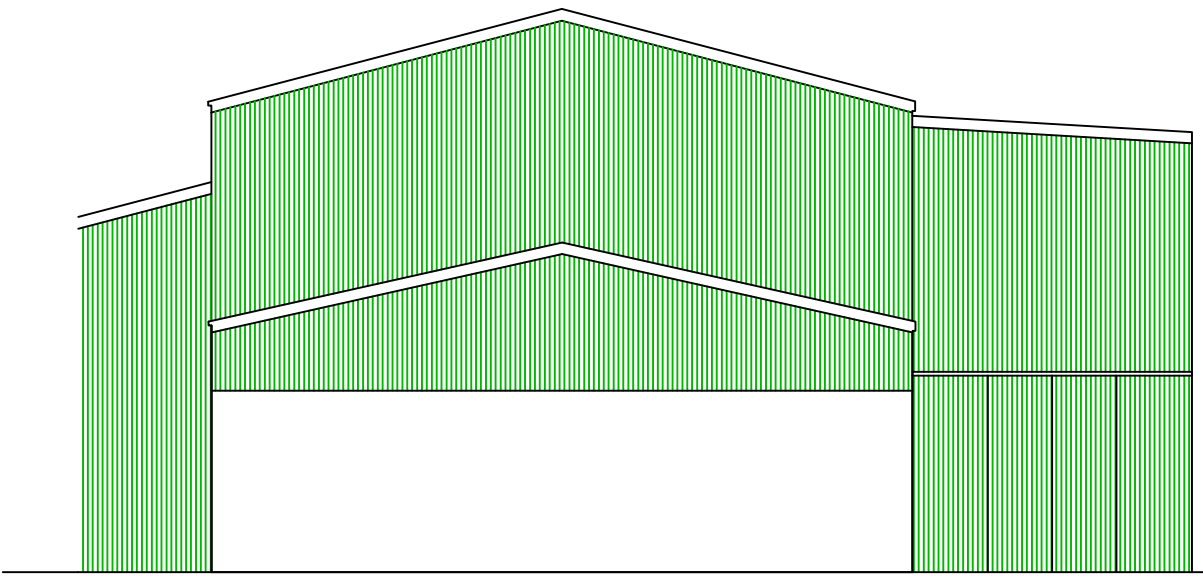


SIDE ELEVATION

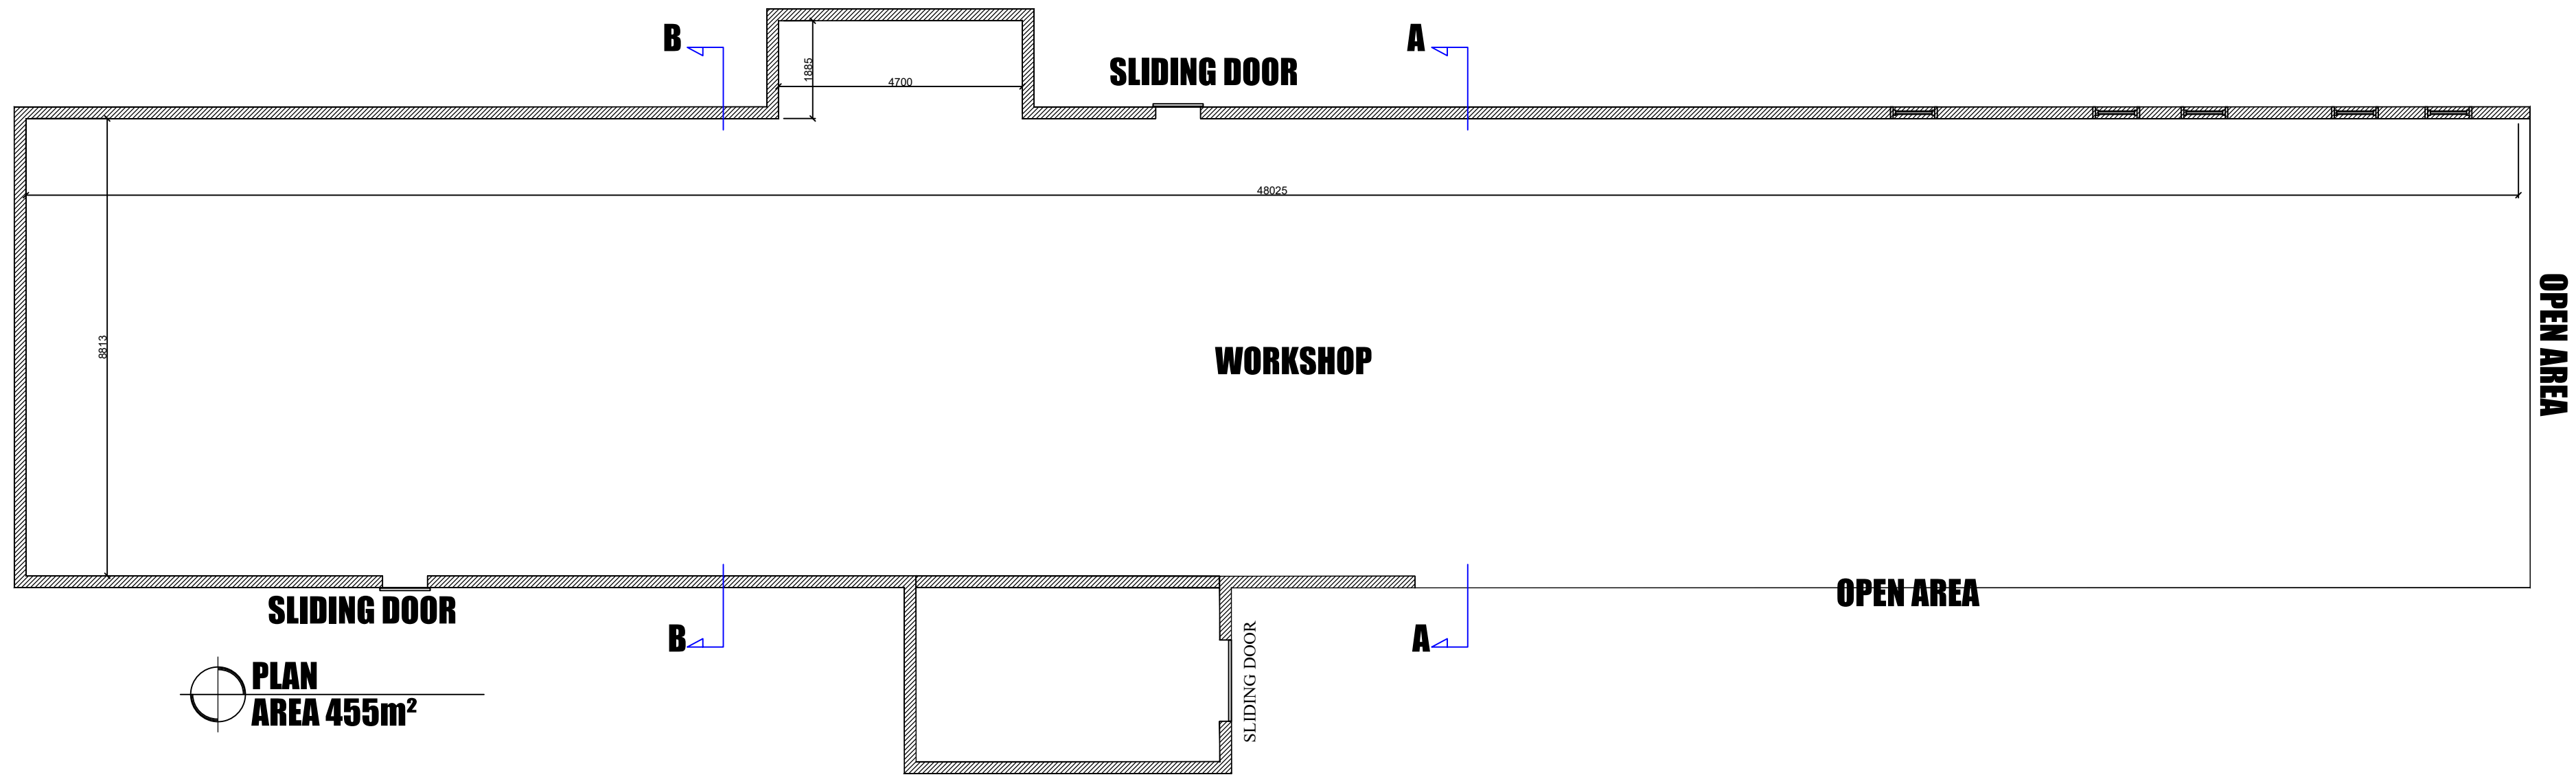

PLAN
AREA 455m²

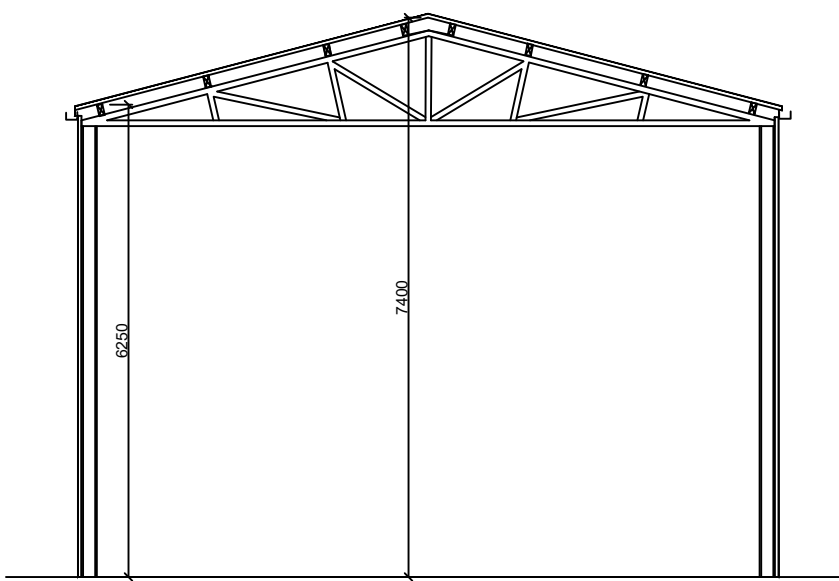

SECTION B-B

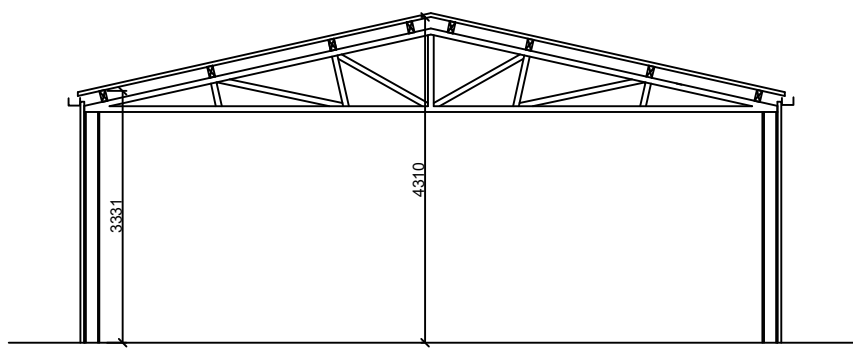

SECTION A-A