

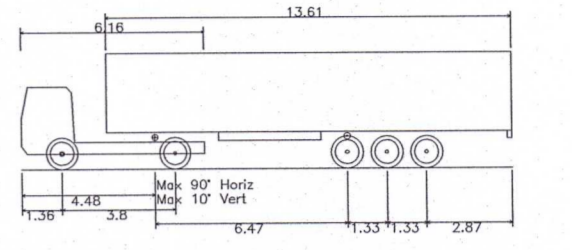



- NOTES:-
- FIGURED DIMENSIONS ONLY TO BE TAKEN FROM THIS DRAWING. DIMENSIONS TO BE CHECKED ON SITE.
 - THIS DRAWING IS TO BE READ IN CONJUNCTION WITH ALL OTHER ARCHITECTURAL & ENGINEERING DRAWINGS & ALL OTHER RELEVANT DRAWINGS & SPECIFICATIONS.
 - ALL LEVELS RELATE TO O.S. DATUM AT MAIN HEAD UNLESS NOTED OTHERWISE.

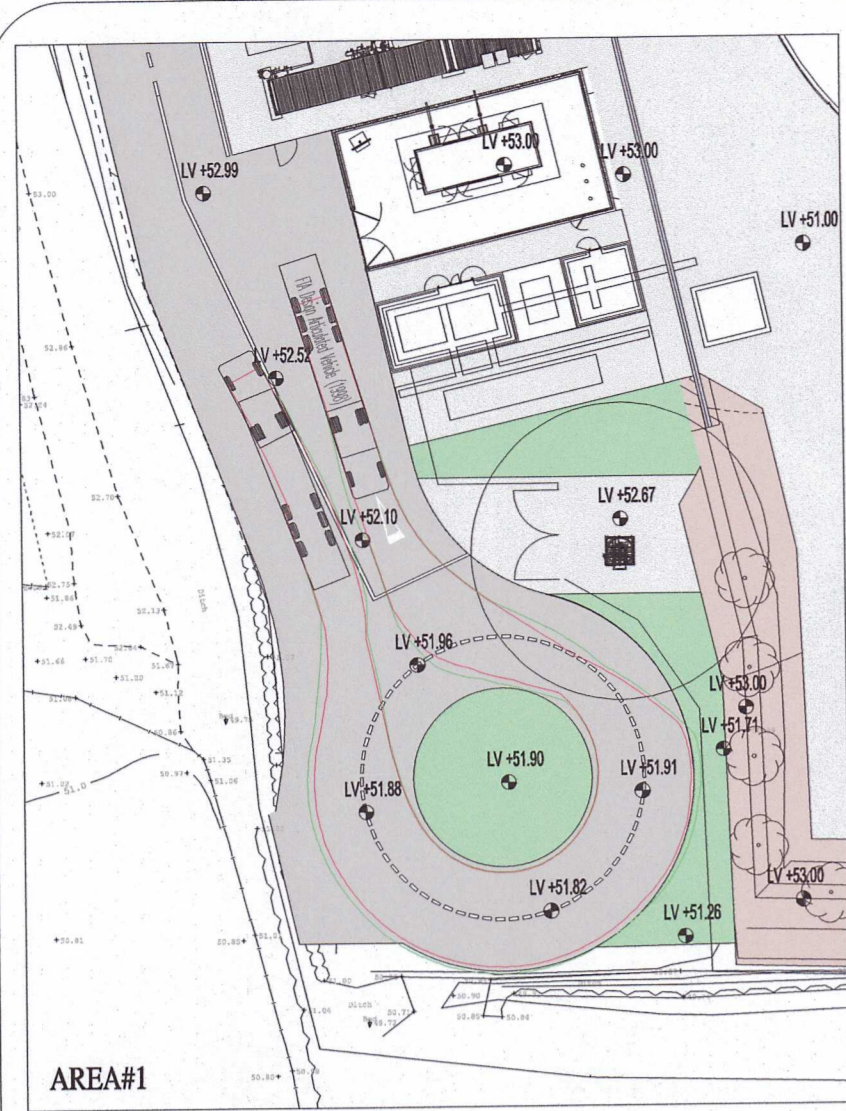


FTA Design Articulated Vehicle (1998)
 Overall Length 16.480m
 Overall Width 2.550m
 Overall Body Height 2.470m
 Min Body Ground Clearance 0.510m
 Max Track Width 2.470m
 Lock-to-lock time 3.00s
 Curb to Curb Turning Radius 6.550m

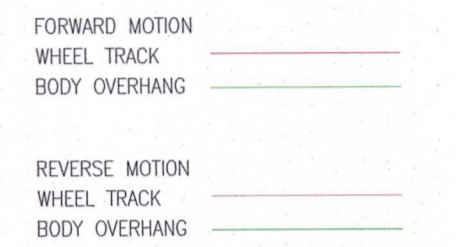


AREA#1

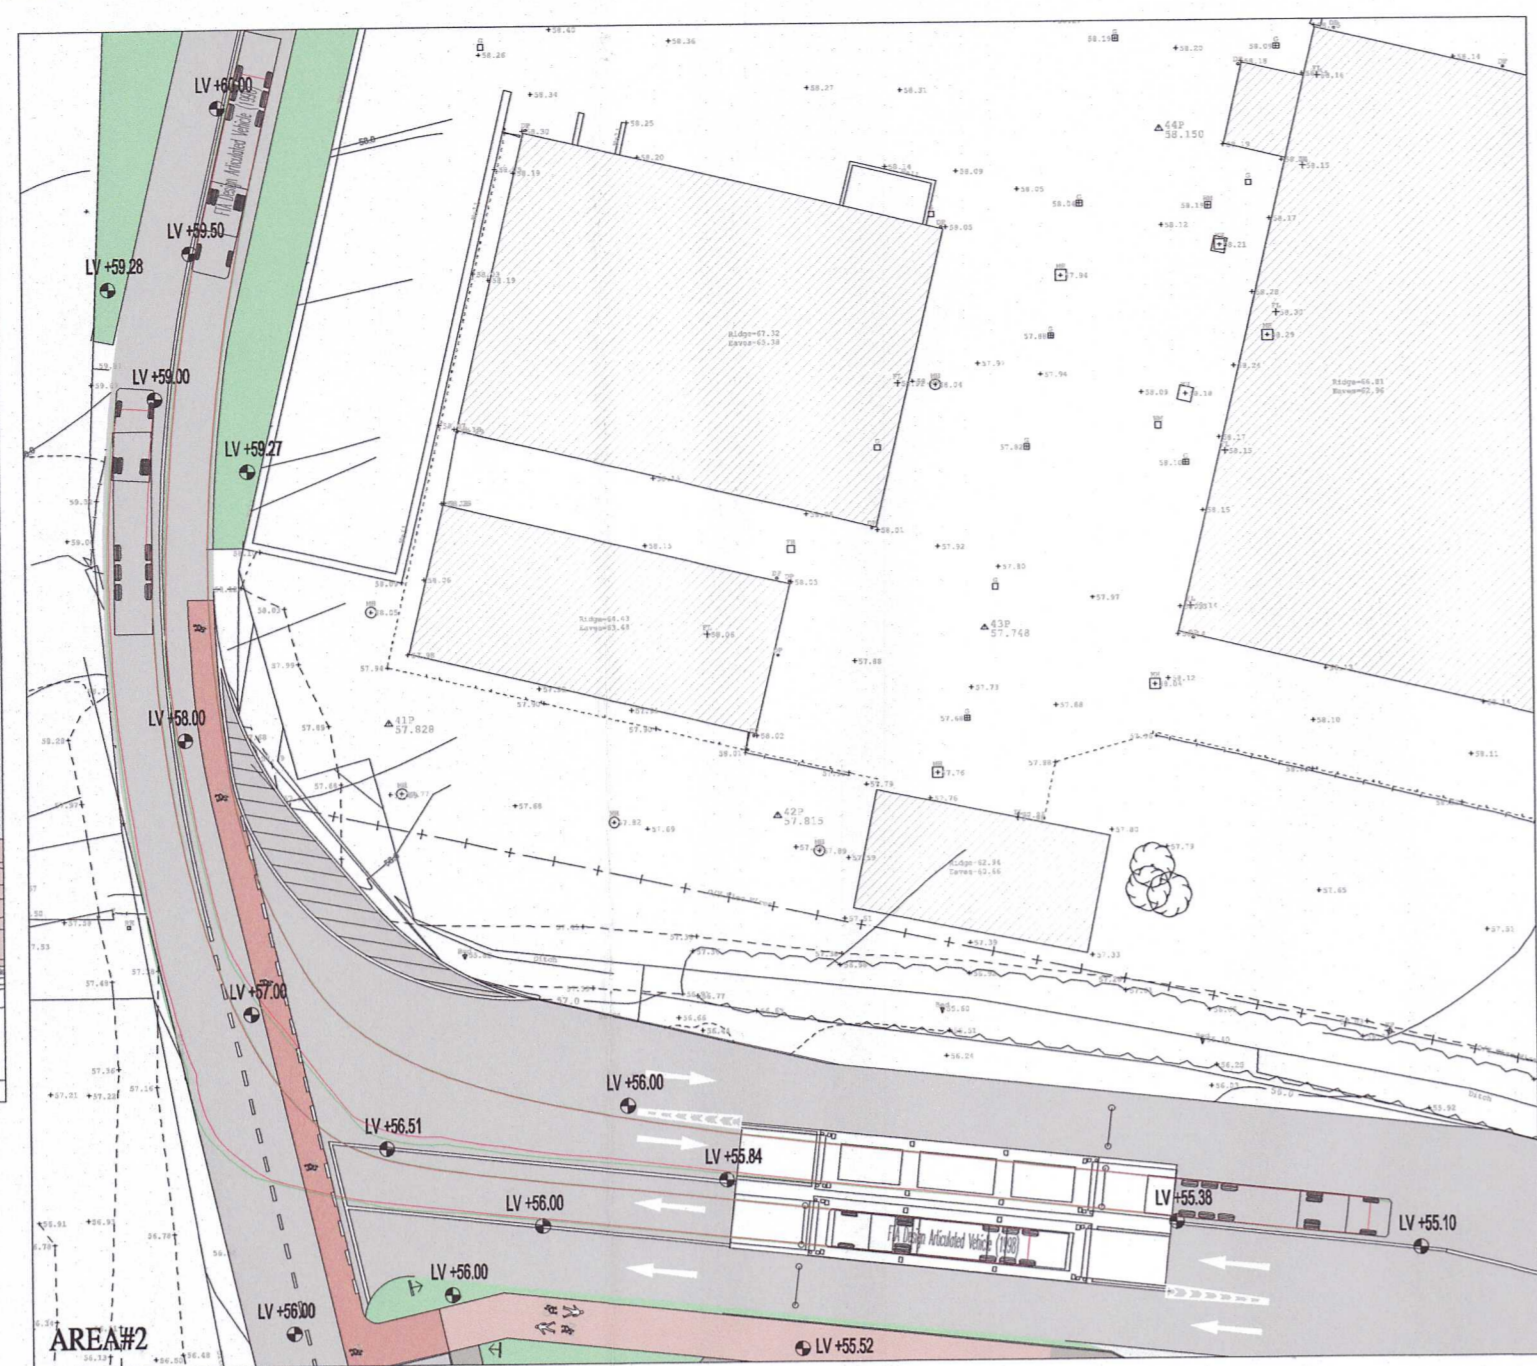


AREA#2

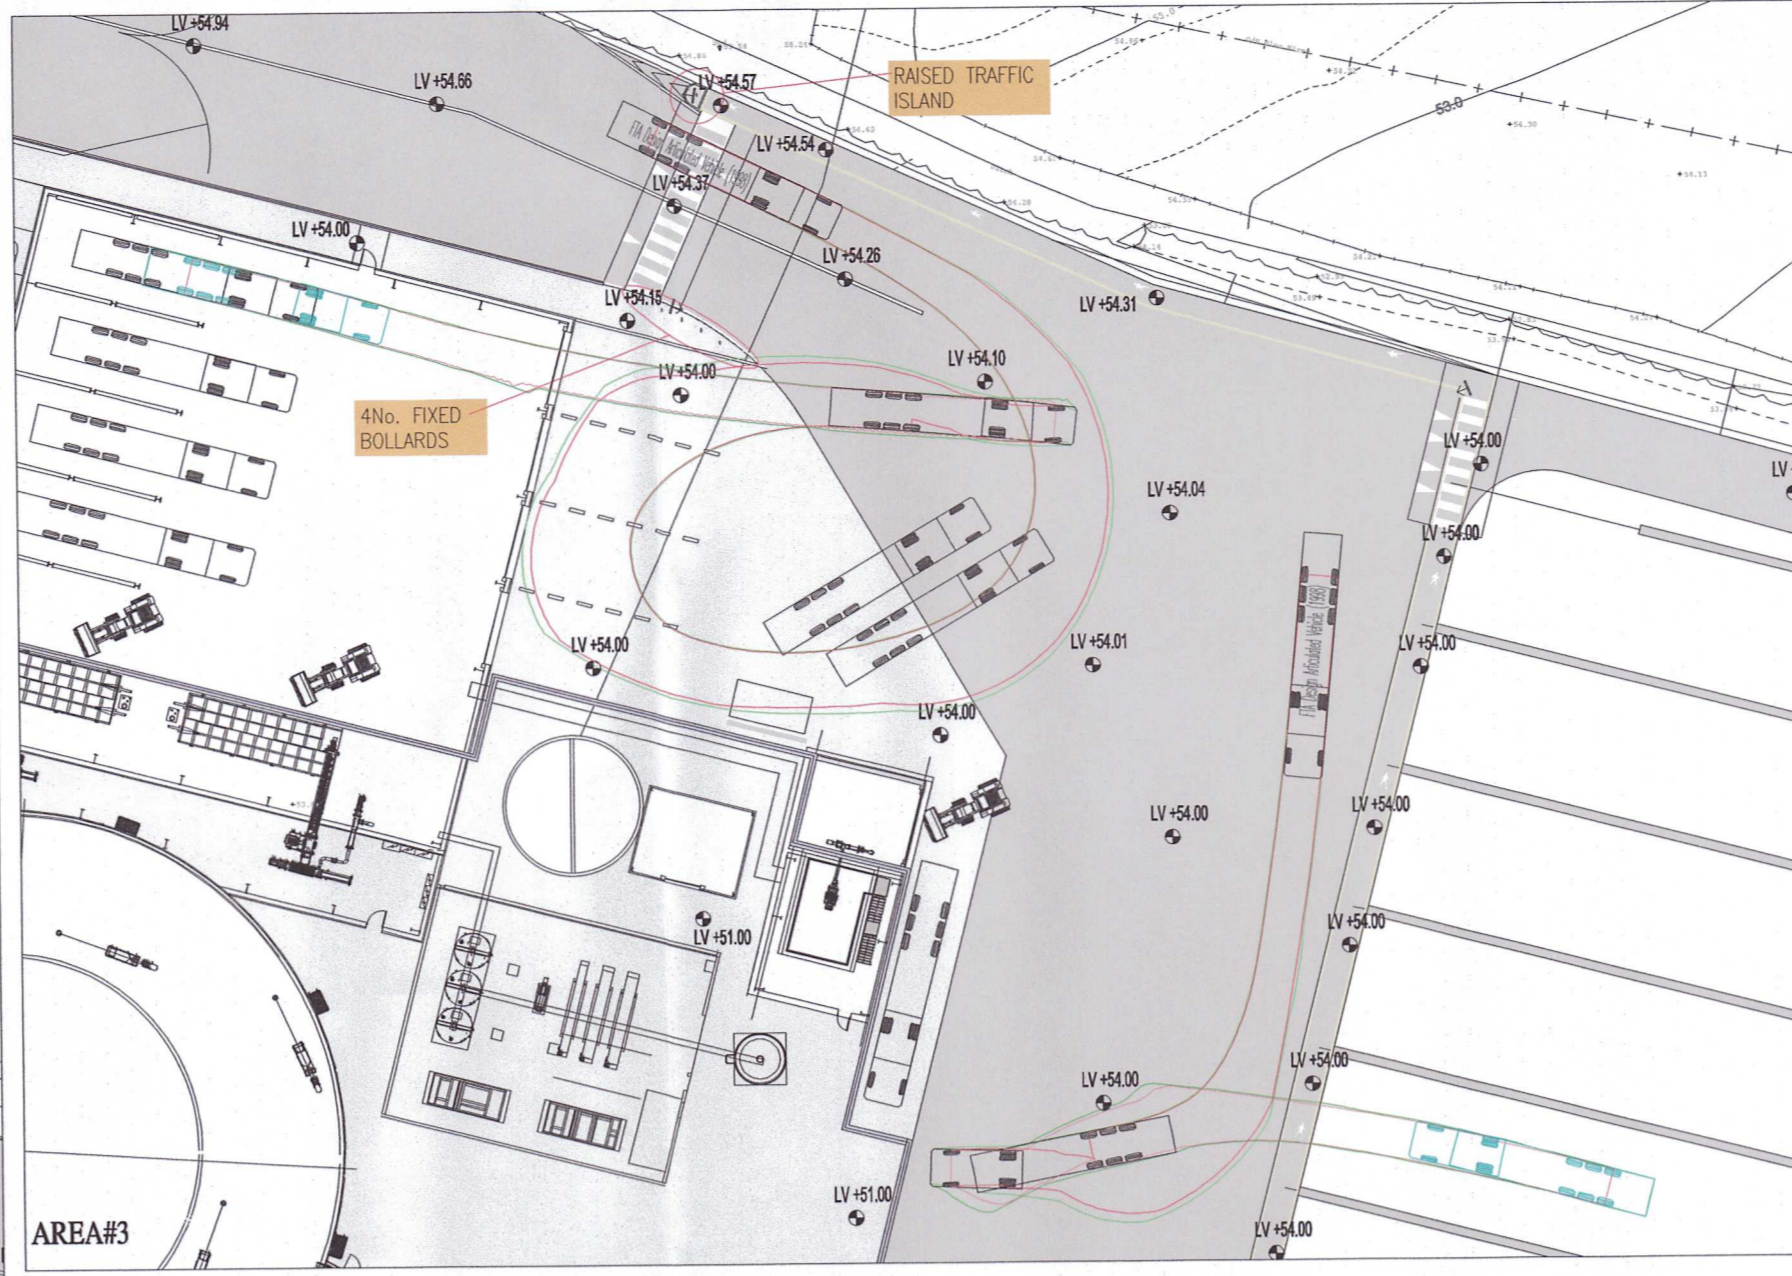


AREA#3

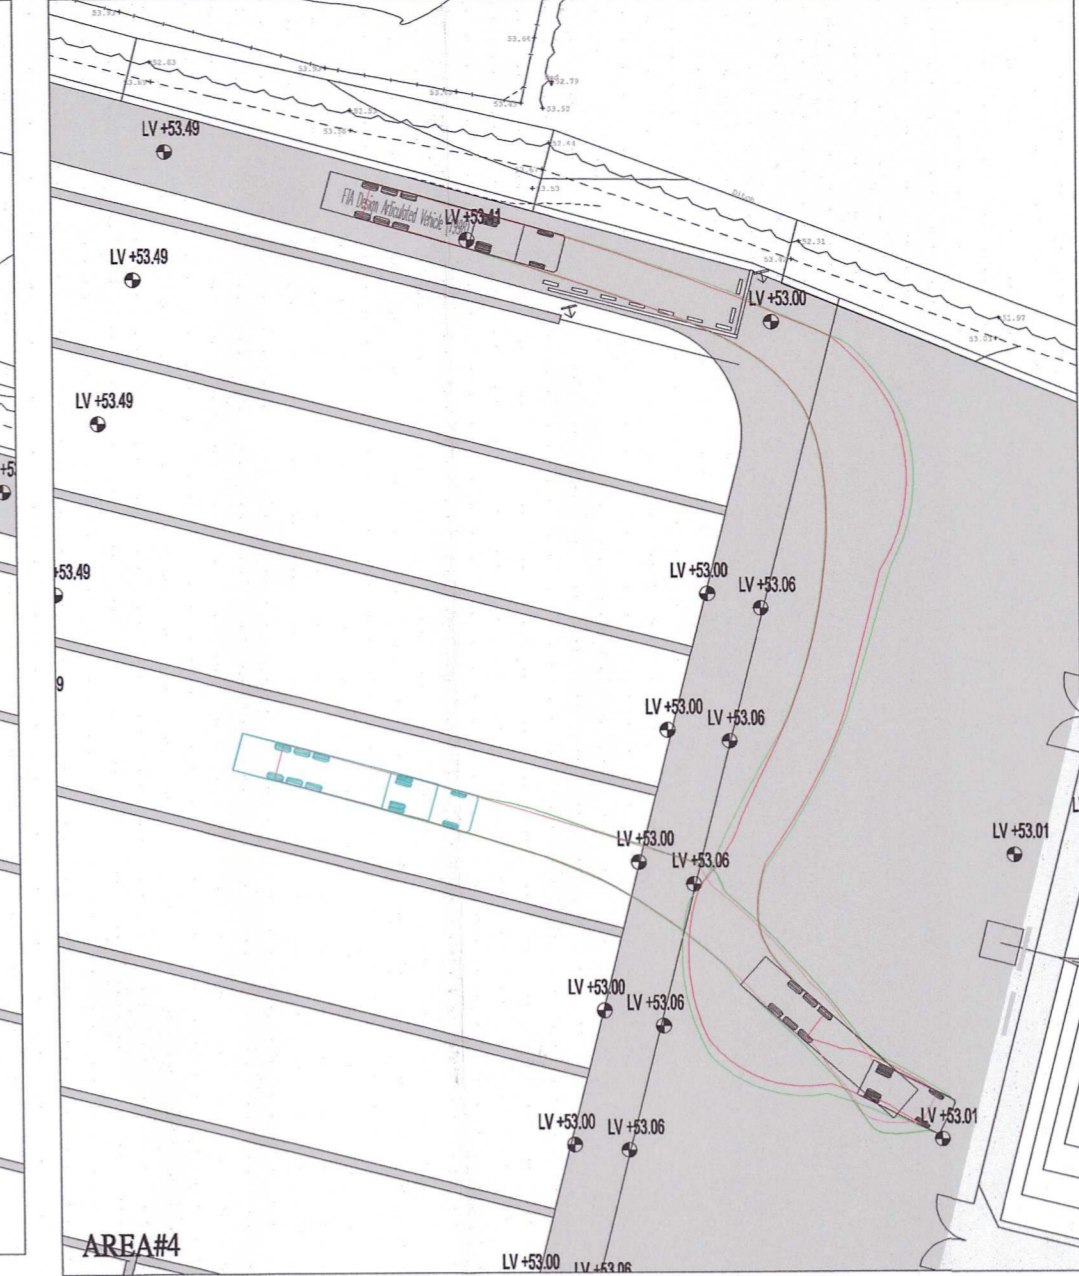


AREA#4

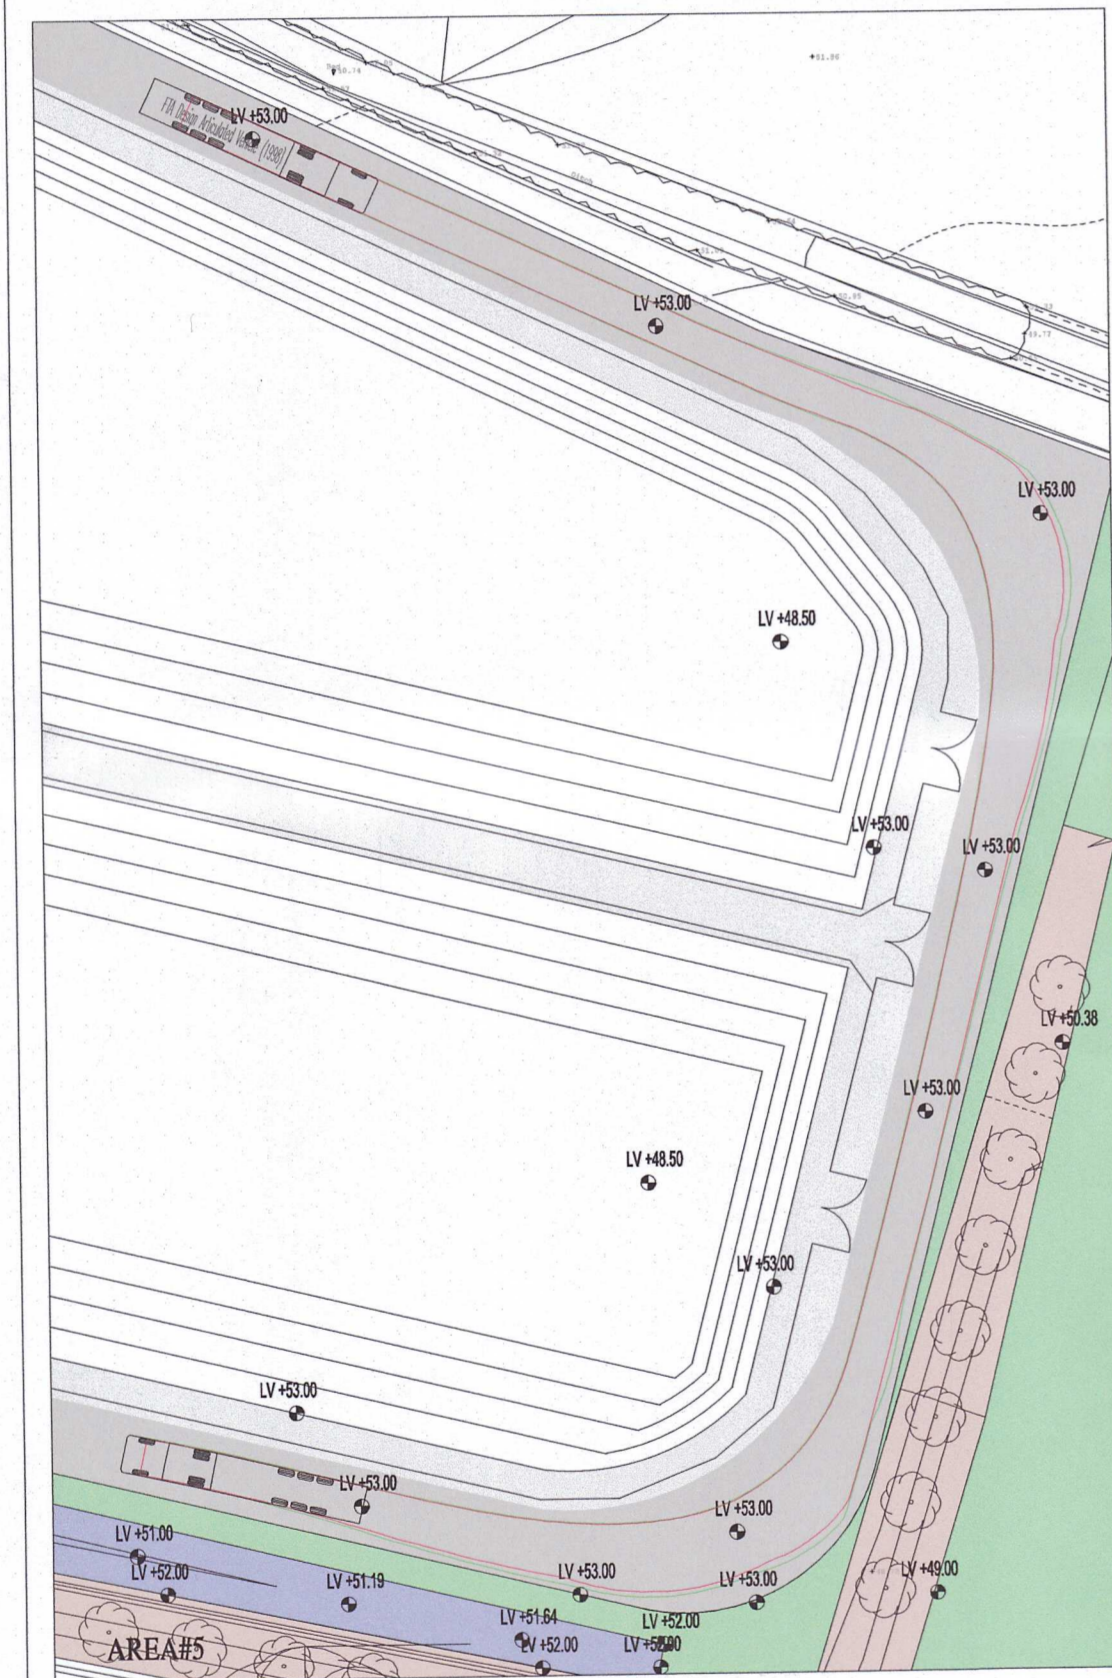


AREA#5

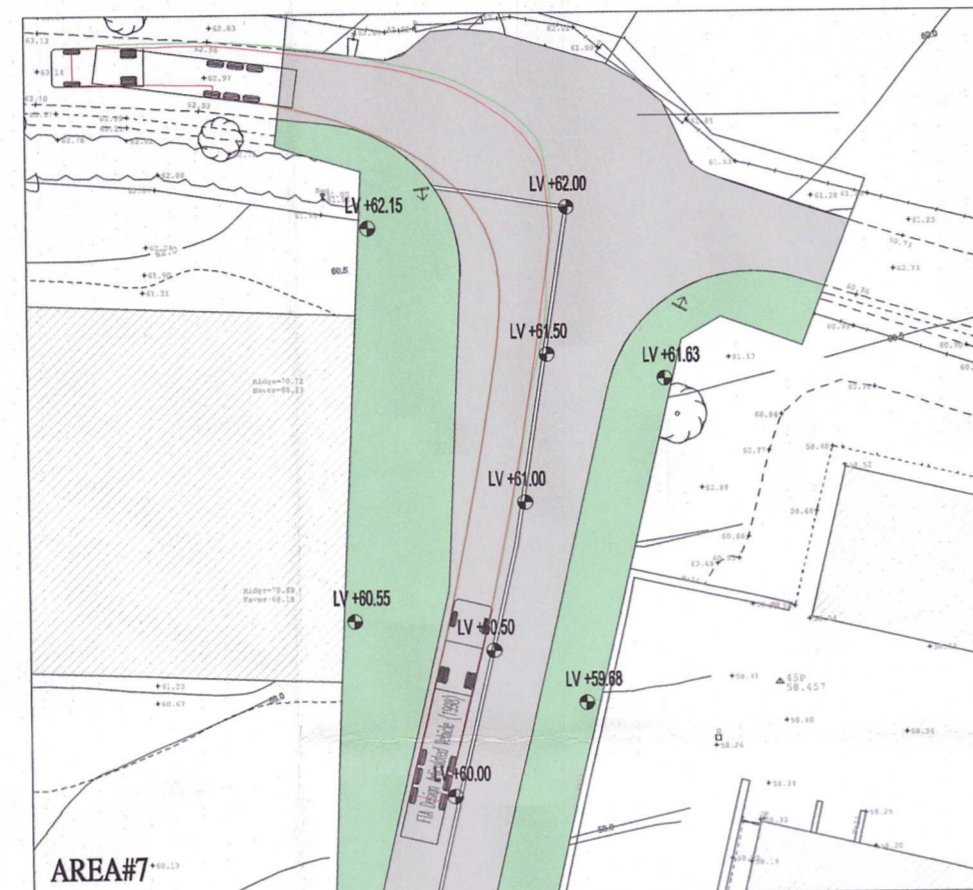


AREA#7

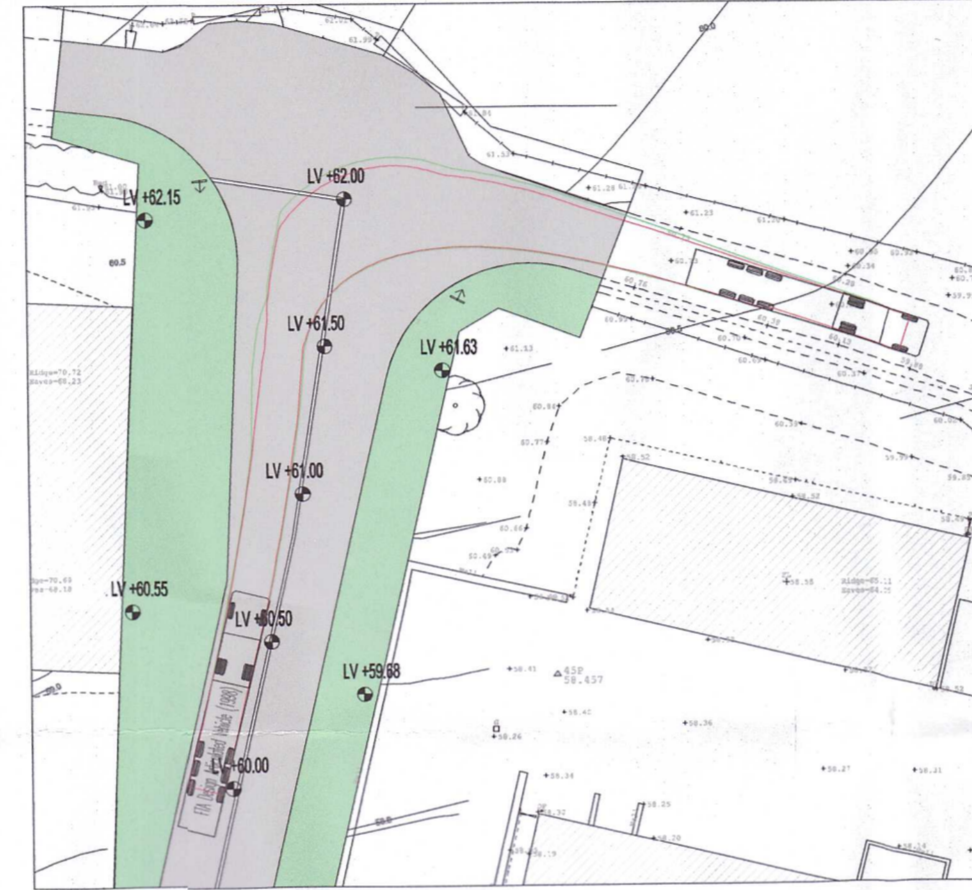


AREA#8

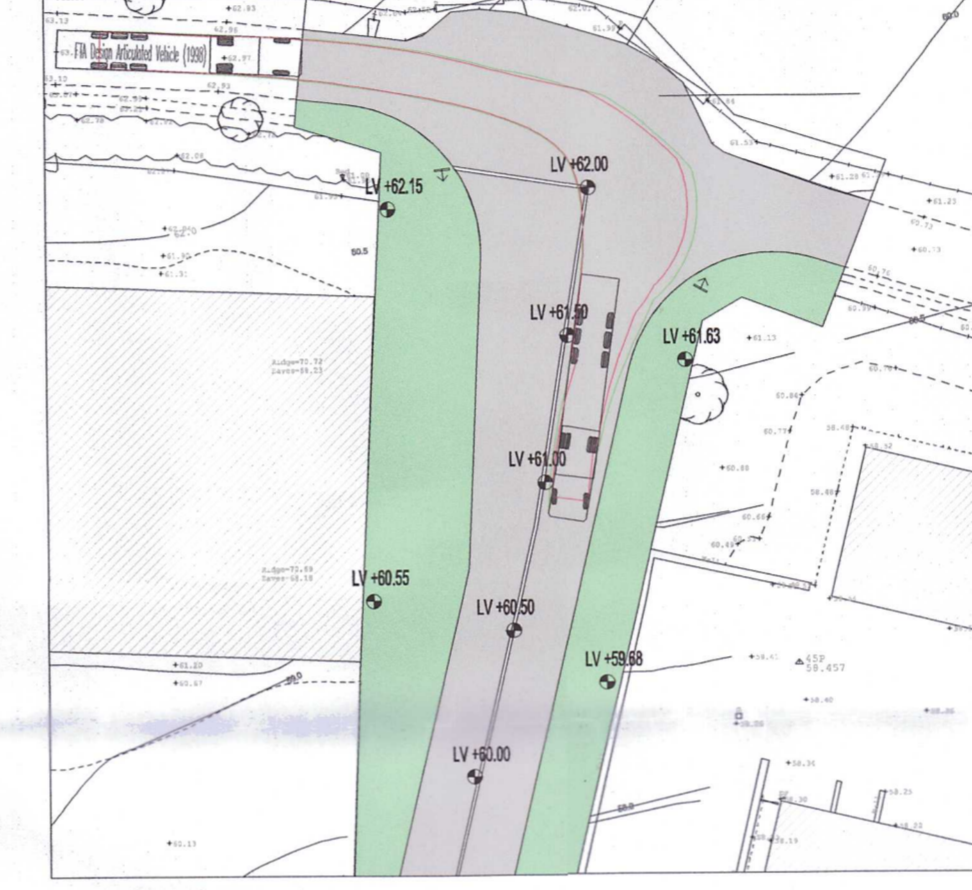


AREA#9

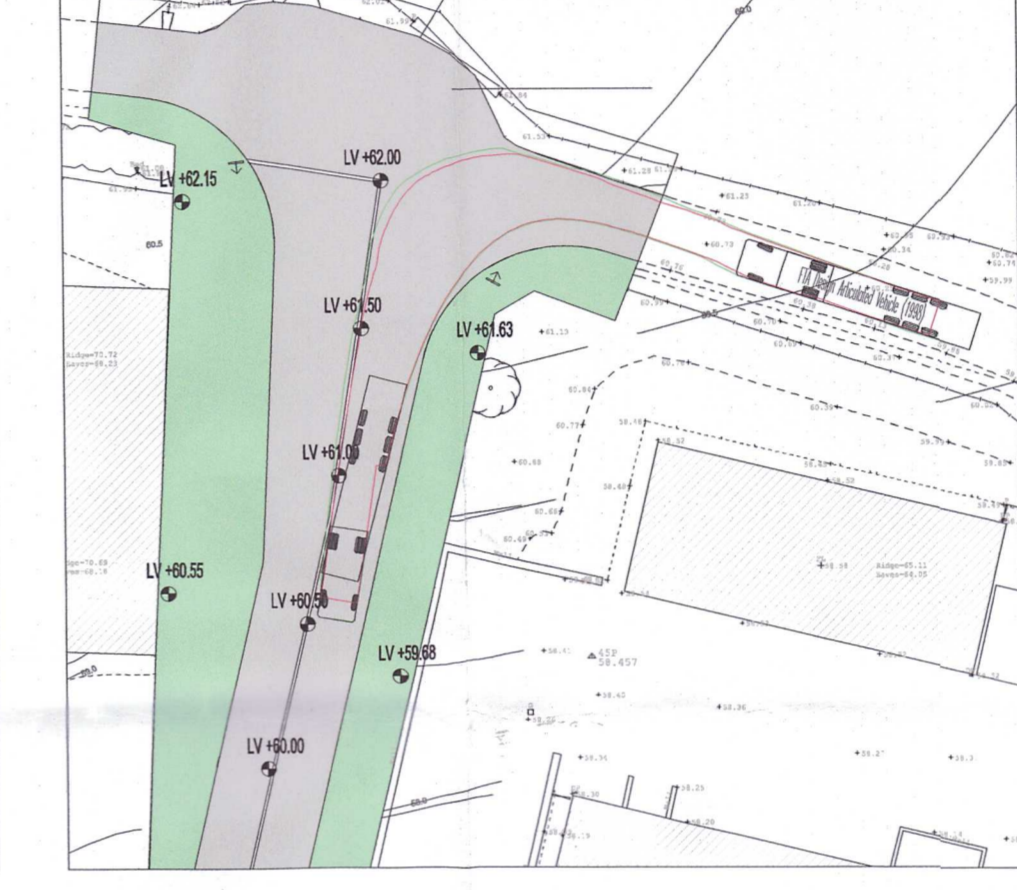

AREA#10

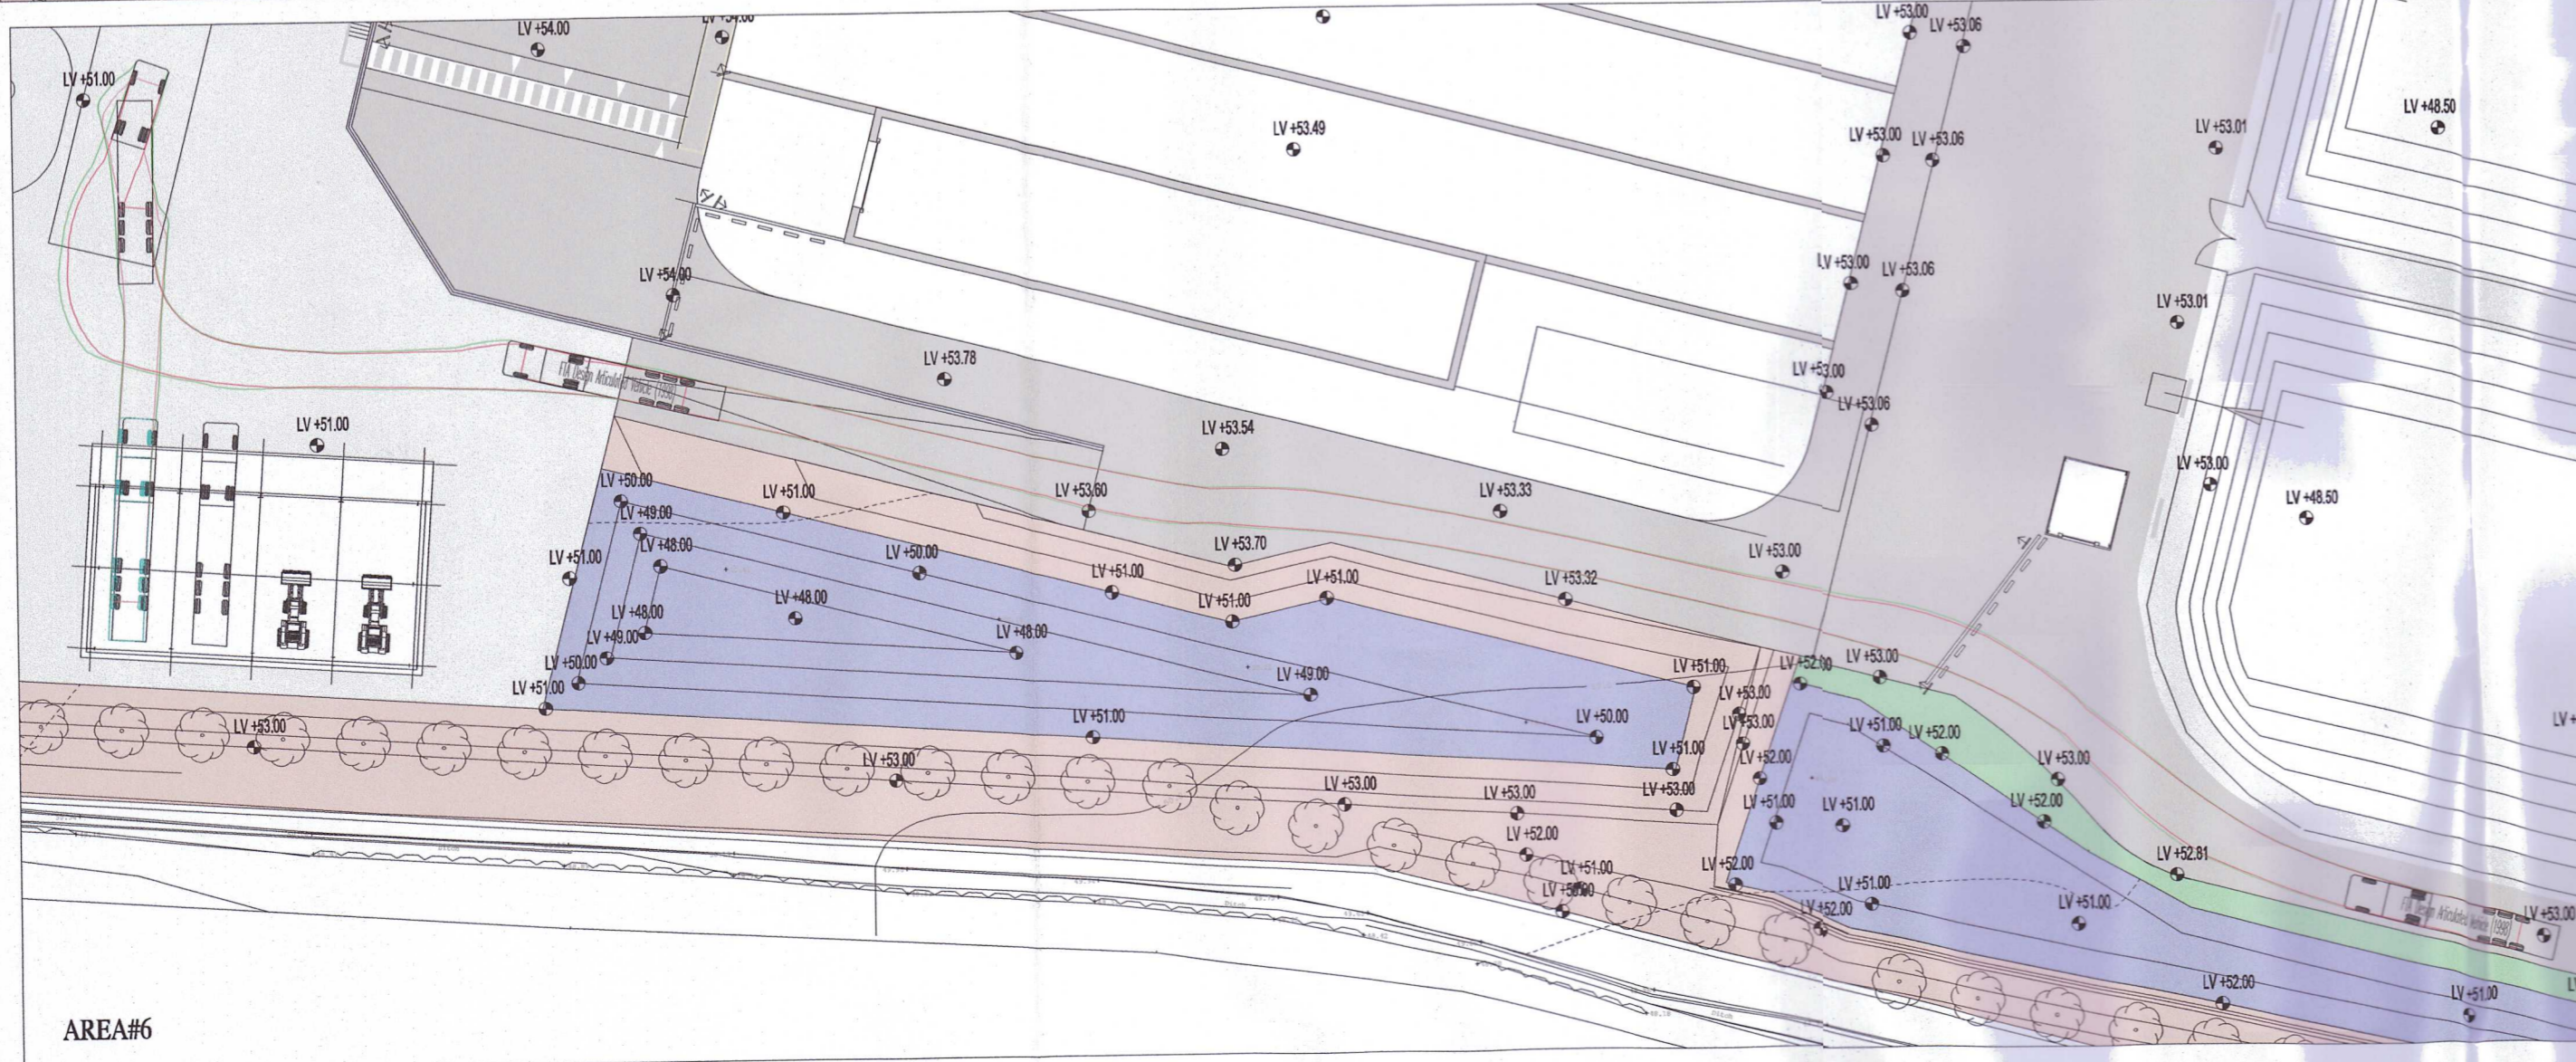

AREA#6

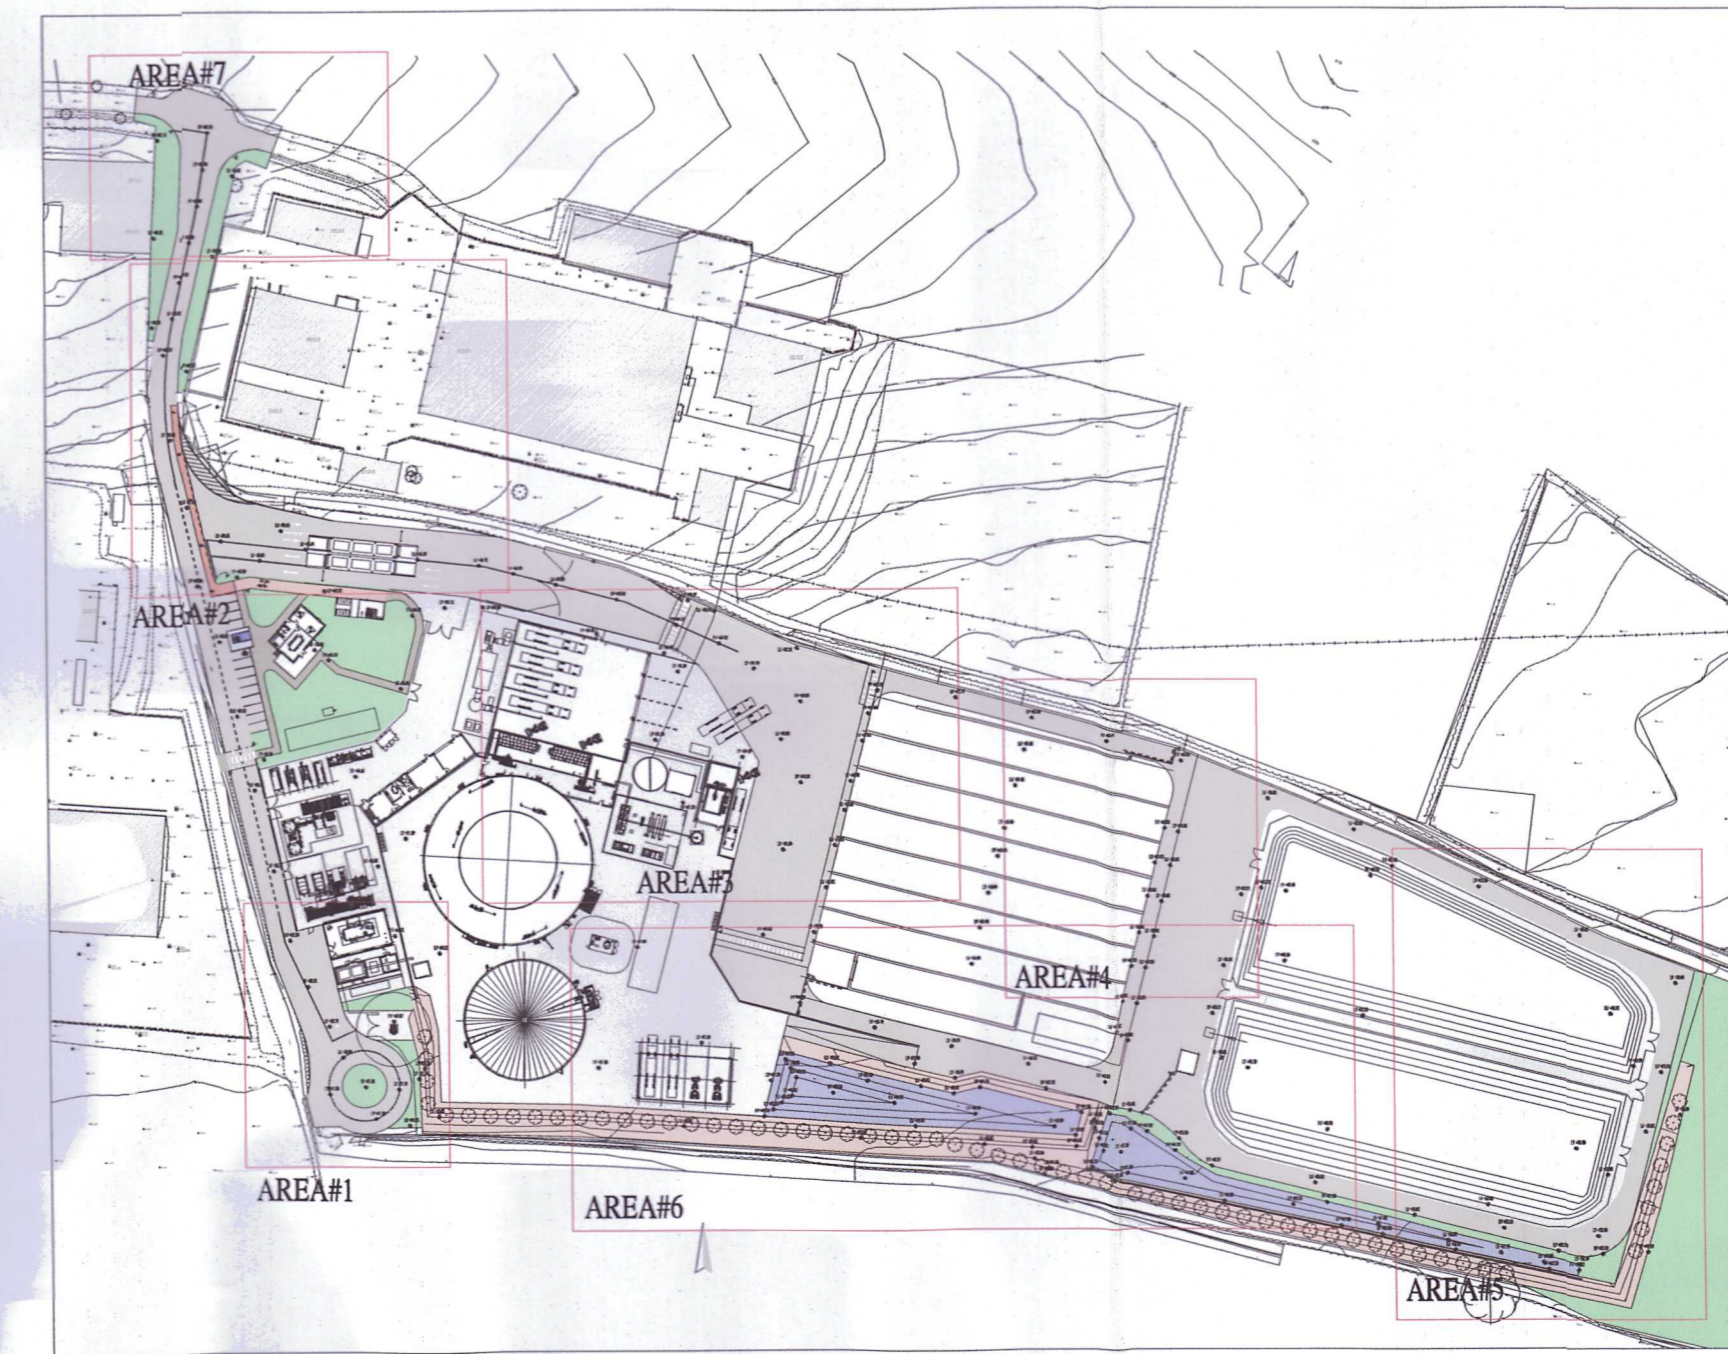

AN EORD PLEANNALA
 LDG-
 ADP- 320098
 19 MAR 2025
 Fee: € Type:
 Time: By: J.P.

Rev.	Date	Drawn By	Checked By	Revision
A	12/03/25	KeB	EY	Site layout updated Swept path analysis update

Status
 PLANNING PERMISSION

Client
 COUNTRY CREST ULC

Project
 ANAEROBIC DIGESTION PLANT,
 COLLINSTOWN, LUSK, Co.
 DUBLIN

Drg.Title
 SWEEP PATH ANALYSIS

THIS DOCUMENT IS THE PROPERTY OF DOHERTY FINEGAN KELLY CONSULTING ENGINEERS. THE DESIGN INFORMATION CONTAINED HEREIN IS STRICTLY CONFIDENTIAL. THIS DOCUMENT IS NOT TO BE USED, REPRODUCED, DISCLOSED OR CIRCULATED IN WHOLE OR IN PART WITHOUT THE PRIOR WRITTEN PERMISSION IN EACH INSTANCE OF 'DOHERTY FINEGAN KELLY CONSULTING ENGINEERS'.
 © PROPERTY OF 'DOHERTY FINEGAN KELLY CONSULTING ENGINEERS'

DFK
DOHERTY FINEGAN KELLY
 DOHERTY FINEGAN KELLY
 CONSULTING CIVIL & STRUCTURAL ENGINEERS
 Botanic Court, 30 Botanic Road,
 Glasnevin, Dublin D09 W2V9.
 Tel:(01) 8301852 Fax:(01) 8602265
 E-Mail mailroom@dfk.ie

Drawn By	KeB	Scale	AS SHOWN
Checked By	EY	Date	04 Dec '24
Drg.No.	22221/1152	Rev.	A