


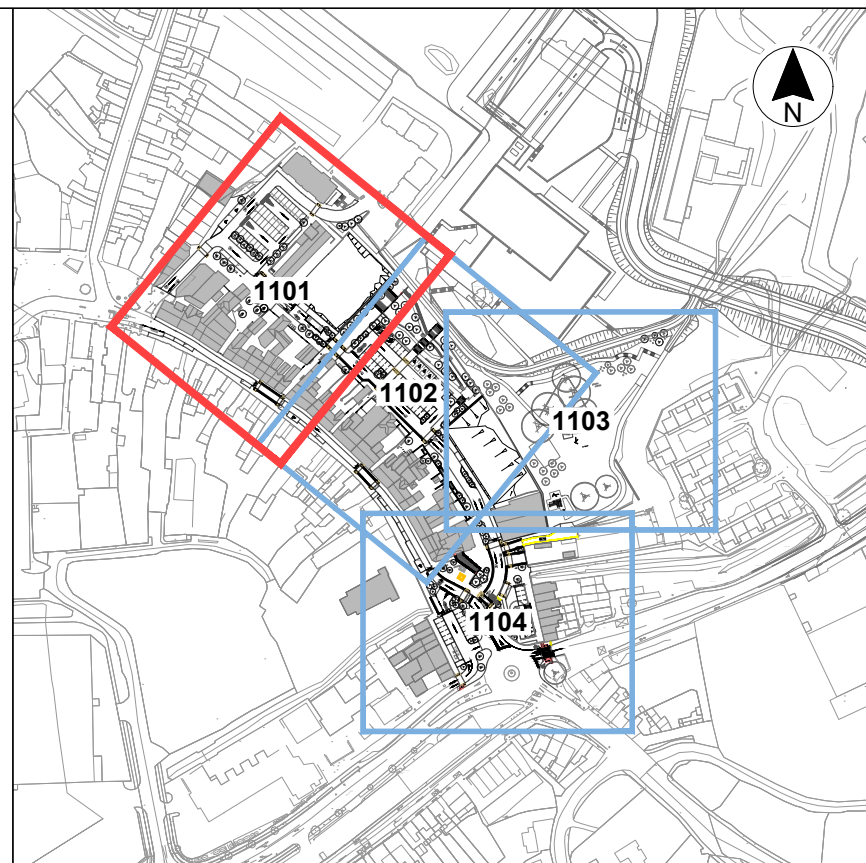

KEY PLAN
SCALE 1:4000

Notes:

1. All dimensions in metres unless otherwise noted
2. All levels are in meters and referenced to Ordnance Datum
3. All tactile pavings to be compliant with 'Guidance on the use of Tactile Paving Surfaces, 2021'
4. This drawing should be read in conjunction with all other Civil, Landscape Architect, Architects and M&E drawings

*for kerb types see drawings DSN-MCA-ZX-XX-DR-CE-1401 to -1404

Legend:

	Kerbs (various)*		Existing wall - retained
	Buff blister tactile paving		Red blister tactile paving
	Guidance tactile paving along kerbs		Hazard corduroy paving
	Cycle corduroy paving		Traffic cushion
	Existing monument location		New monument location
	Earthworks		
	Proposed Dimensions (m)		Proposed Radius (m)
	Proposed level (mAOD)		Proposed Gradient
	Existing level - to be maintained (mAOD)		
	Finished Floor level - to be maintained (mAOD)		
	3rd party proposals - DBFL Roosky - cycle & pedestrian surface		
	3rd party proposals - DBFL Roosky - earthworks		
	3rd party proposals - HJ Lyons Council HQ		

Includes Ordnance Survey Ireland data reproduced under OSI Licence No. 2020/OSI-NMA 158 Monaghan County Council. Unauthorised reproduction infringes Ordnance Survey Ireland. Government of Ireland copyright. © Ordnance Survey Ireland, 2023

P04	18.08.25	Design update for planning	DSA
P03	07.04.25	Changes for planning issue	DSA
P02	13.02.25	Minor changes for client review	DSA
P01	04.02.25	First issue for client review	DSA

Rev	Date	Description	App
		Project Manager, Civil & Structural Engineers	

ENHANCING LOCAL COMMUNITIES
1c Montgomery House
478 Castlereagh Road
Belfast, BT5 6BQ
T: 028 9040 2000
E: admin@mcadamdesign.co.uk
www.mcadamdesign.co.uk

optimised environments
Optimised Environments Ltd
Quartermile two, 2 Lister Square
Edinburgh, EH3 9GL
T: 0131 221 5920
www.op-en.co.uk | info@op-en.co.uk

Comhairle Contae Mhuineacháin
Monaghan County Council

Project Status STAGE 3 - PLANNING

Project NORTH DUBLIN ROAD & BACK-
LANDS REGENERATION PROJECT

Drawing PROPOSED CIVIL LAYOUT AND LEVELS
SHEET 1

Scale 1:200 @ A1

Drawn	DSA	Checked	KOS	Approved	KOS
Date	04.02.25	Date	04.02.25	Date	04.02.25

Project	Organisation	Zone	Level	Type	Role	Number	Revision
DSN	MCA	-ZZ	-XX	-DR	-CE	-1101	-P04

Project Number	Status code & Description
E2442	S2 For Information

All dimensions are in metres. Figured dimensions to be taken in preference to scaled dimensions. Dimensions to be checked on site. © 2023 McAdam Design Ltd.

