


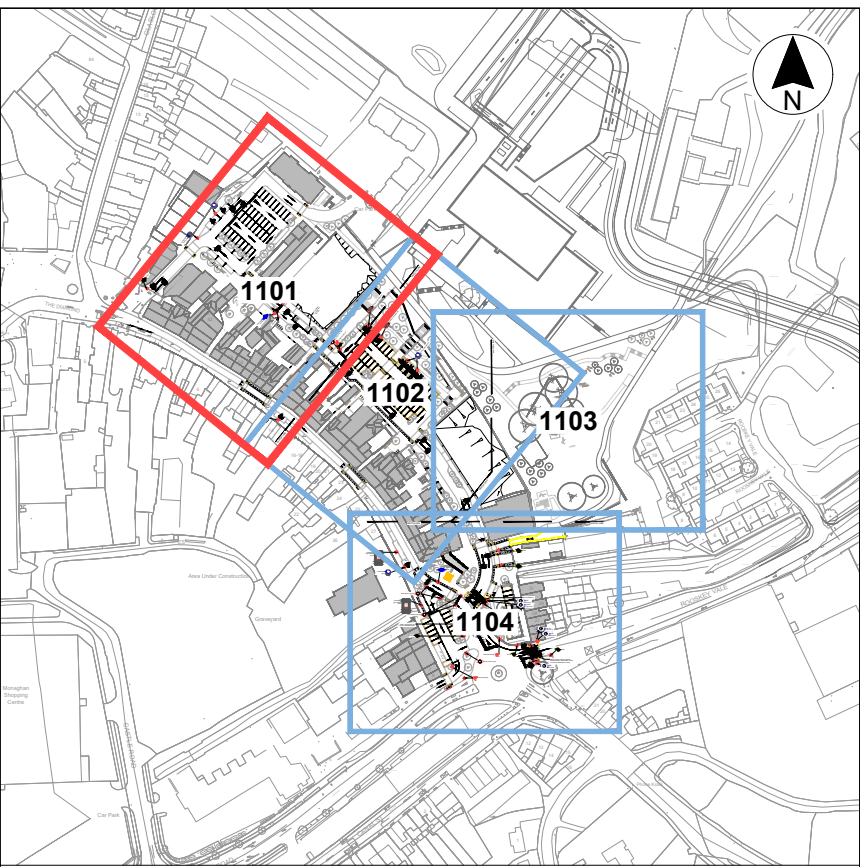

KEY PLAN
SCALE 1:4000

- LEGEND**
- | | |
|--|--|
| | Blister Tactile Paving (buff - uncontrolled) |
| | Blister tactile paving (red - controlled) |
| | Cycle corduroy paving (buff coloured) |
| | Guidance path tactile paving (grey coloured) |
| | Traffic sign |
| | Belisha beacon |
| | M116 (TSM Ch. 7) |
| | M117 (TSM Ch. 7) |
| | M118 (TSM Ch. 7) |
| | M119 (TSM Ch. 7) |
| | Elephant's Feet (CDM 2023) |
| | RRM 018 (TSM Ch. 7) |
| | RRM 019 (TSM Ch. 7) |
| | RRM 007 (TSM Ch. 7) |
| | M115 (TSM Ch. 7) |
| | M114 (TSM Ch. 7) |
| | M106 (TSM Ch. 7) |
| | RRM030 (TSM Ch. 7) |
| | M106 (TSM Ch. 7) |
| | RRM034 (TSM Ch. 7) |
| | RRM015 (TSM Ch. 7) |

Includes Ordnance Survey Ireland data reproduced under OSI Licence No. 2020/OSI NMA 158 Monaghan County Council. Unauthorised reproduction infringes Ordnance Survey Ireland. Government of Ireland copyright. © Ordnance Survey Ireland, 2023

P04	19.08.25	Changes for planning feedback	DSA
P03	07.04.25	Changes for planning issue	DSA
P02	10.02.25	Updated for client approval	DSA
P01	04.02.25	First Issue for client approval	IA
Rev	Date	Description	App

Project Manager, Civil & Structural Engineers



1c Montgomery House
478 Castlereagh Road
Belfast, BT5 6BQ



Optimised Environments Ltd
Quartermile two, 2 Liester Square
Edinburgh, EH3 9GL



Project Status
STAGE 3 - PLANNING

Project
NORTH DUBLIN ROAD & BACK-
LANDS REGENERATION PROJECT

Drawing
PROPOSED WHITELINING & ROAD SIGNS
SHEET 1

Scale
1:200 @ A1

Drawn	IA	Checked	DSA	Approved	KOS
Date	04.02.25	Date	04.02.25	Date	04.02.25

Project	- Organisation - Zone - Level - Type - Role - Number - Revision
DSN	- MCA - ZZ - XX - DR - CE - 1501 - P04

Project Number	Status code & Description
E2442	S2 For Information

All dimensions are in metres. Figured dimensions to be taken in preference to scaled dimensions. Dimensions to be checked on site. © 2023 McAdam Design Ltd.

